
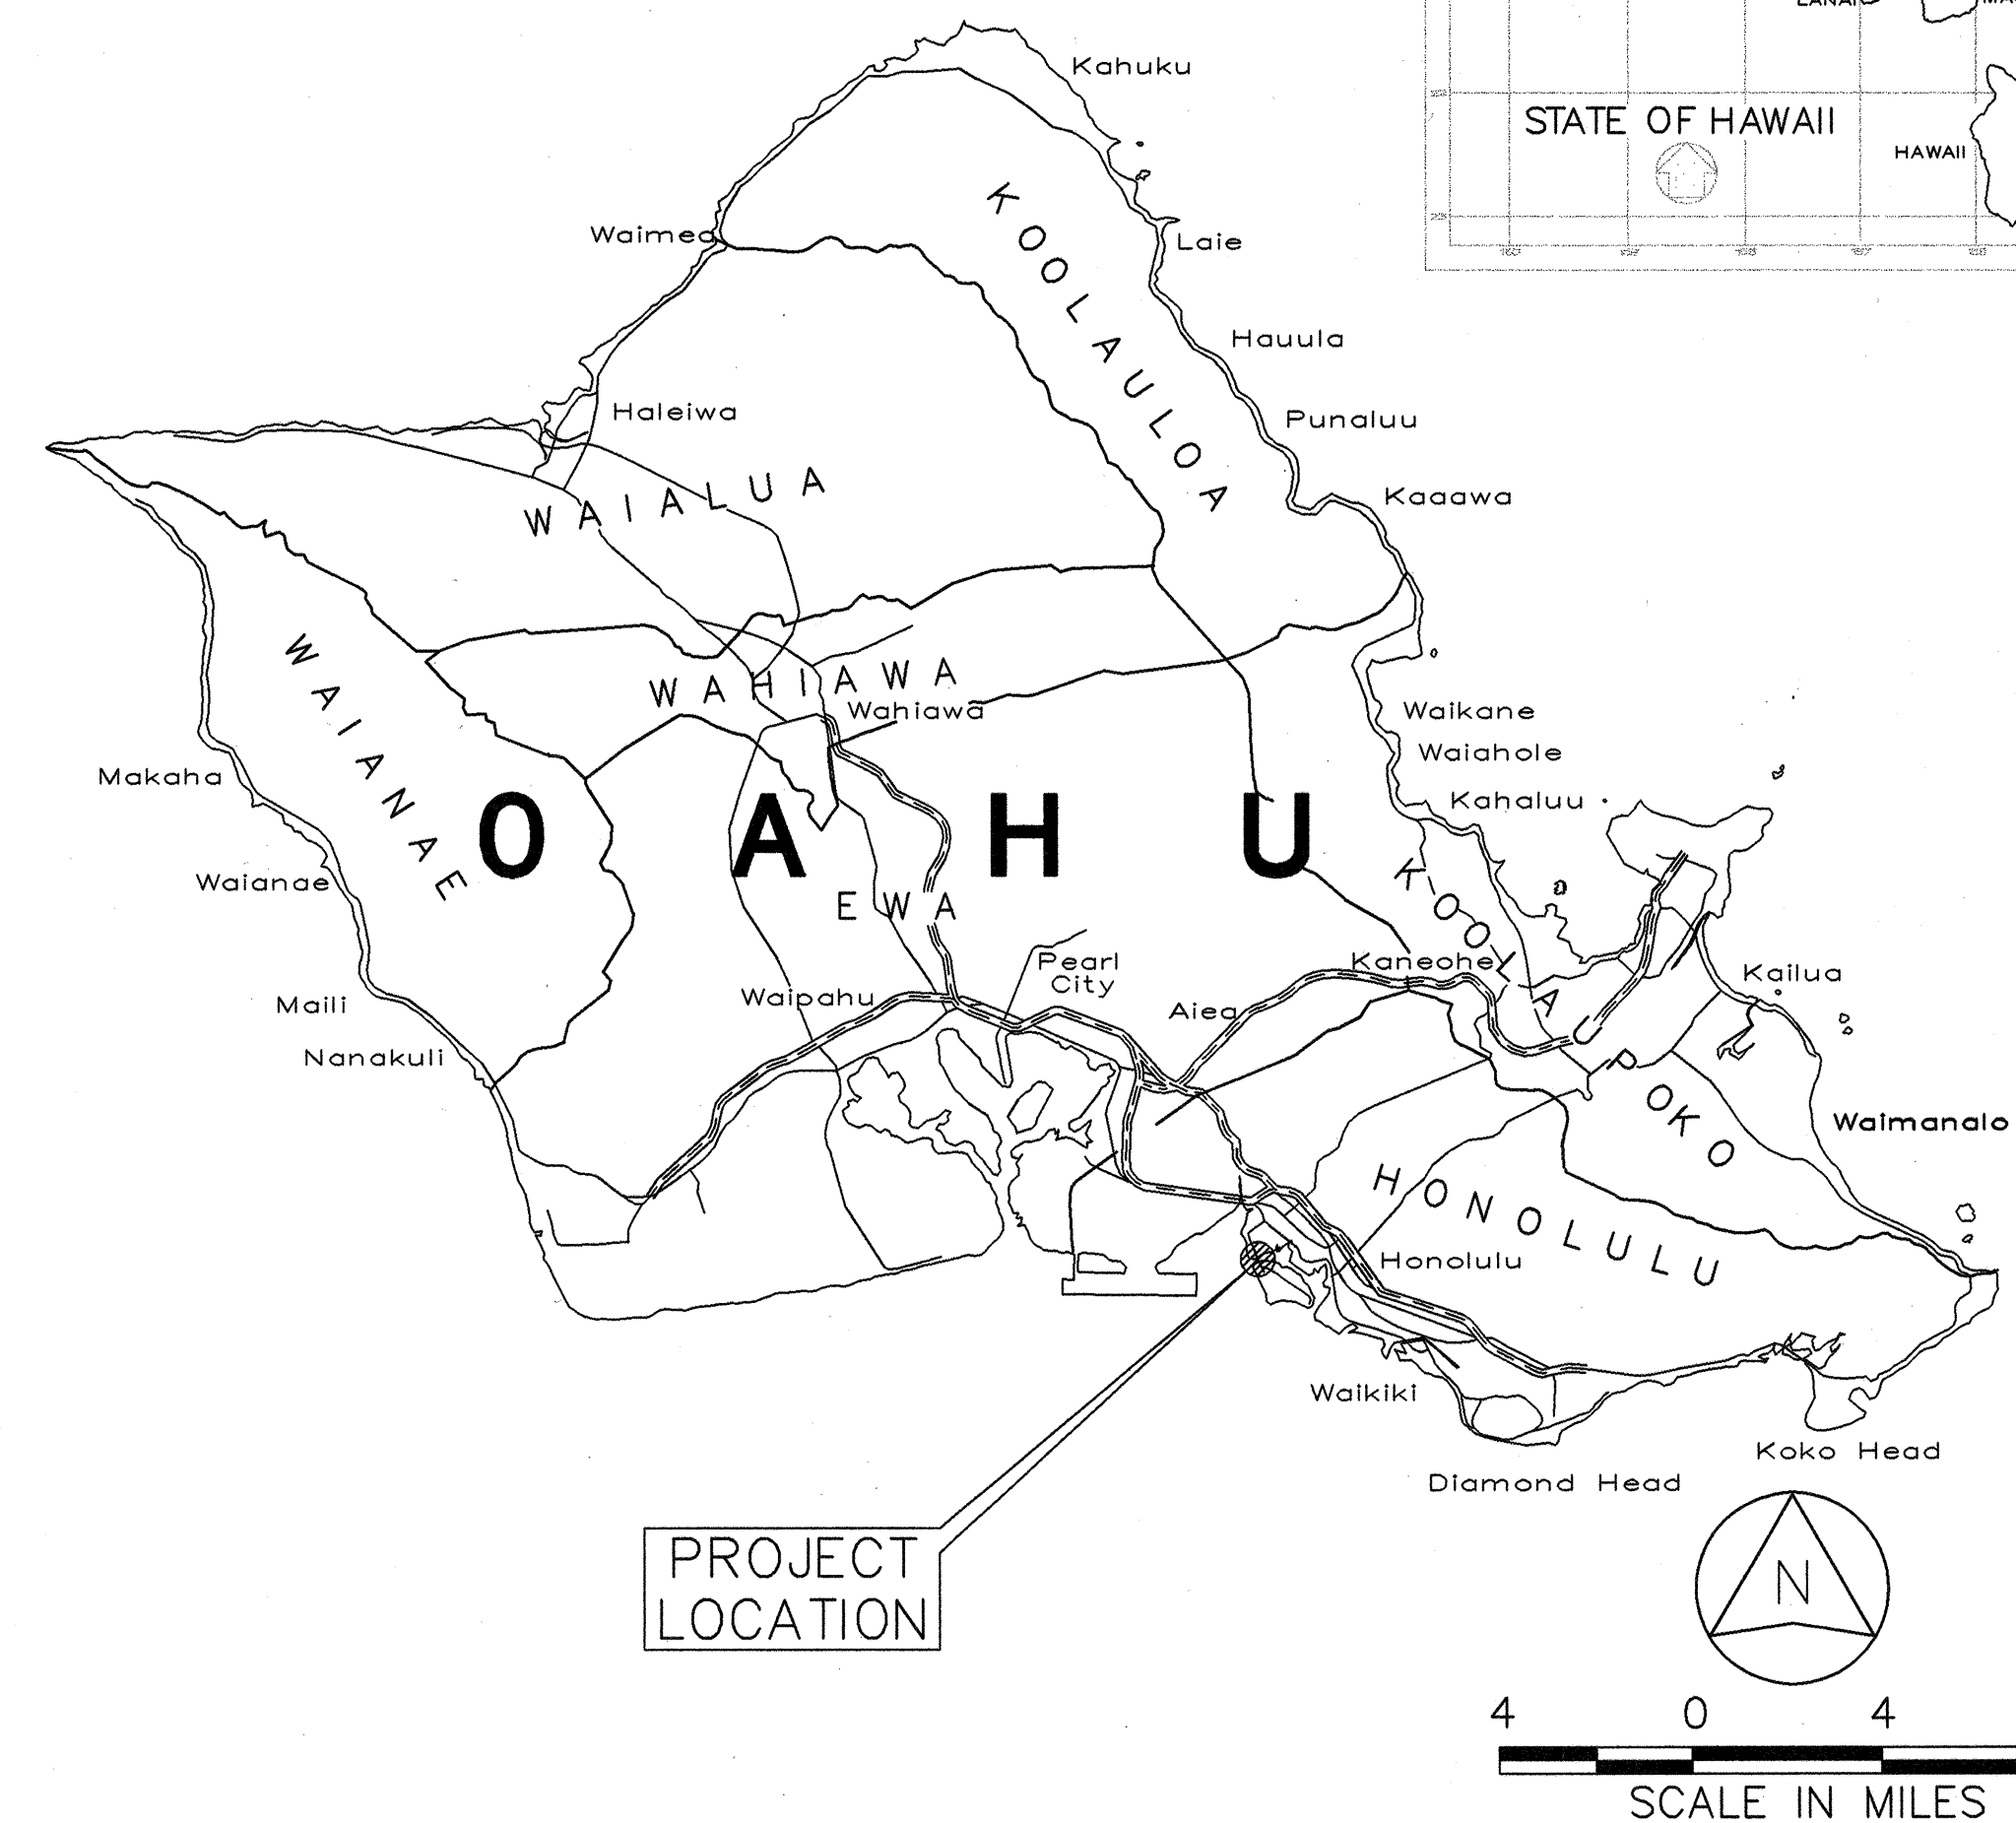


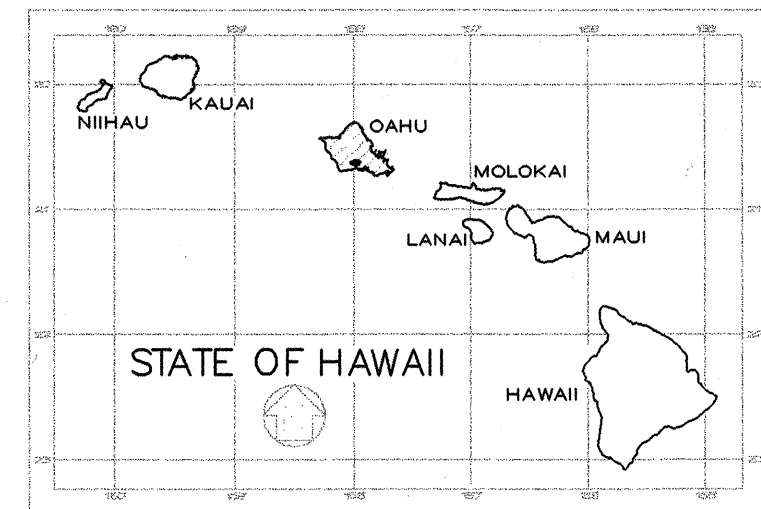

MILE POST 1.31 TO MILE POST 1.58

DESIGN DESIGNATION

ADT (1998).....	14,300
ADT (2010).....	14,600
DHV	2,400
D	65/35
T	17%
V	40 M.P.H.

DEPARTMENT OF TRANSPORTATION STATE OF HAWAII	
APPROVED:	
<i>[Signature]</i>	11-14-02
for DIR. OF TRANSPORTATION	DATE


INDEX TO DRAWINGS	
SHEET NO.	DESCRIPTION
1	TITLE SHEET
2	STANDARD PLANS SUMMARY
3	ABBREVIATIONS
4	GENERAL NOTES
5	WATER POLLUTION AND BMP NOTES
6	SIGNS AND MARKING NOTES
7	TRAFFIC CONTROL, CONTRA-FLOW PLAN
8	FINAL STRIPING PLAN
9 thru 30	BRIDGE PLANS AND DETAILS
31	FLEAT 350
32	GUARDRAIL DETAILS & NOTES
33	STRONG POST W-BEAM GUARDRAIL
34	TERMINAL IMPACT ATTENUATOR DETAILS
35	THRIE BEAM & APPURTENANCE DETAILS
36	THRIE BEAM & APPURTENANCE DETAILS
37 thru 45	BRIDGE PAINTING PLANS AND DETAILS

STATE OF HAWAII
DEPARTMENT OF TRANSPORTATION
HIGHWAYS DIVISION
HONOLULU, HAWAII

PLANS FOR
SAND ISLAND PARKWAY
BASCULE BRIDGE DECK
REPLACEMENT

FEDERAL AID PROJECT NO. NH-064-1(8)

DISTRICT OF HONOLULU
ISLAND OF OAHU

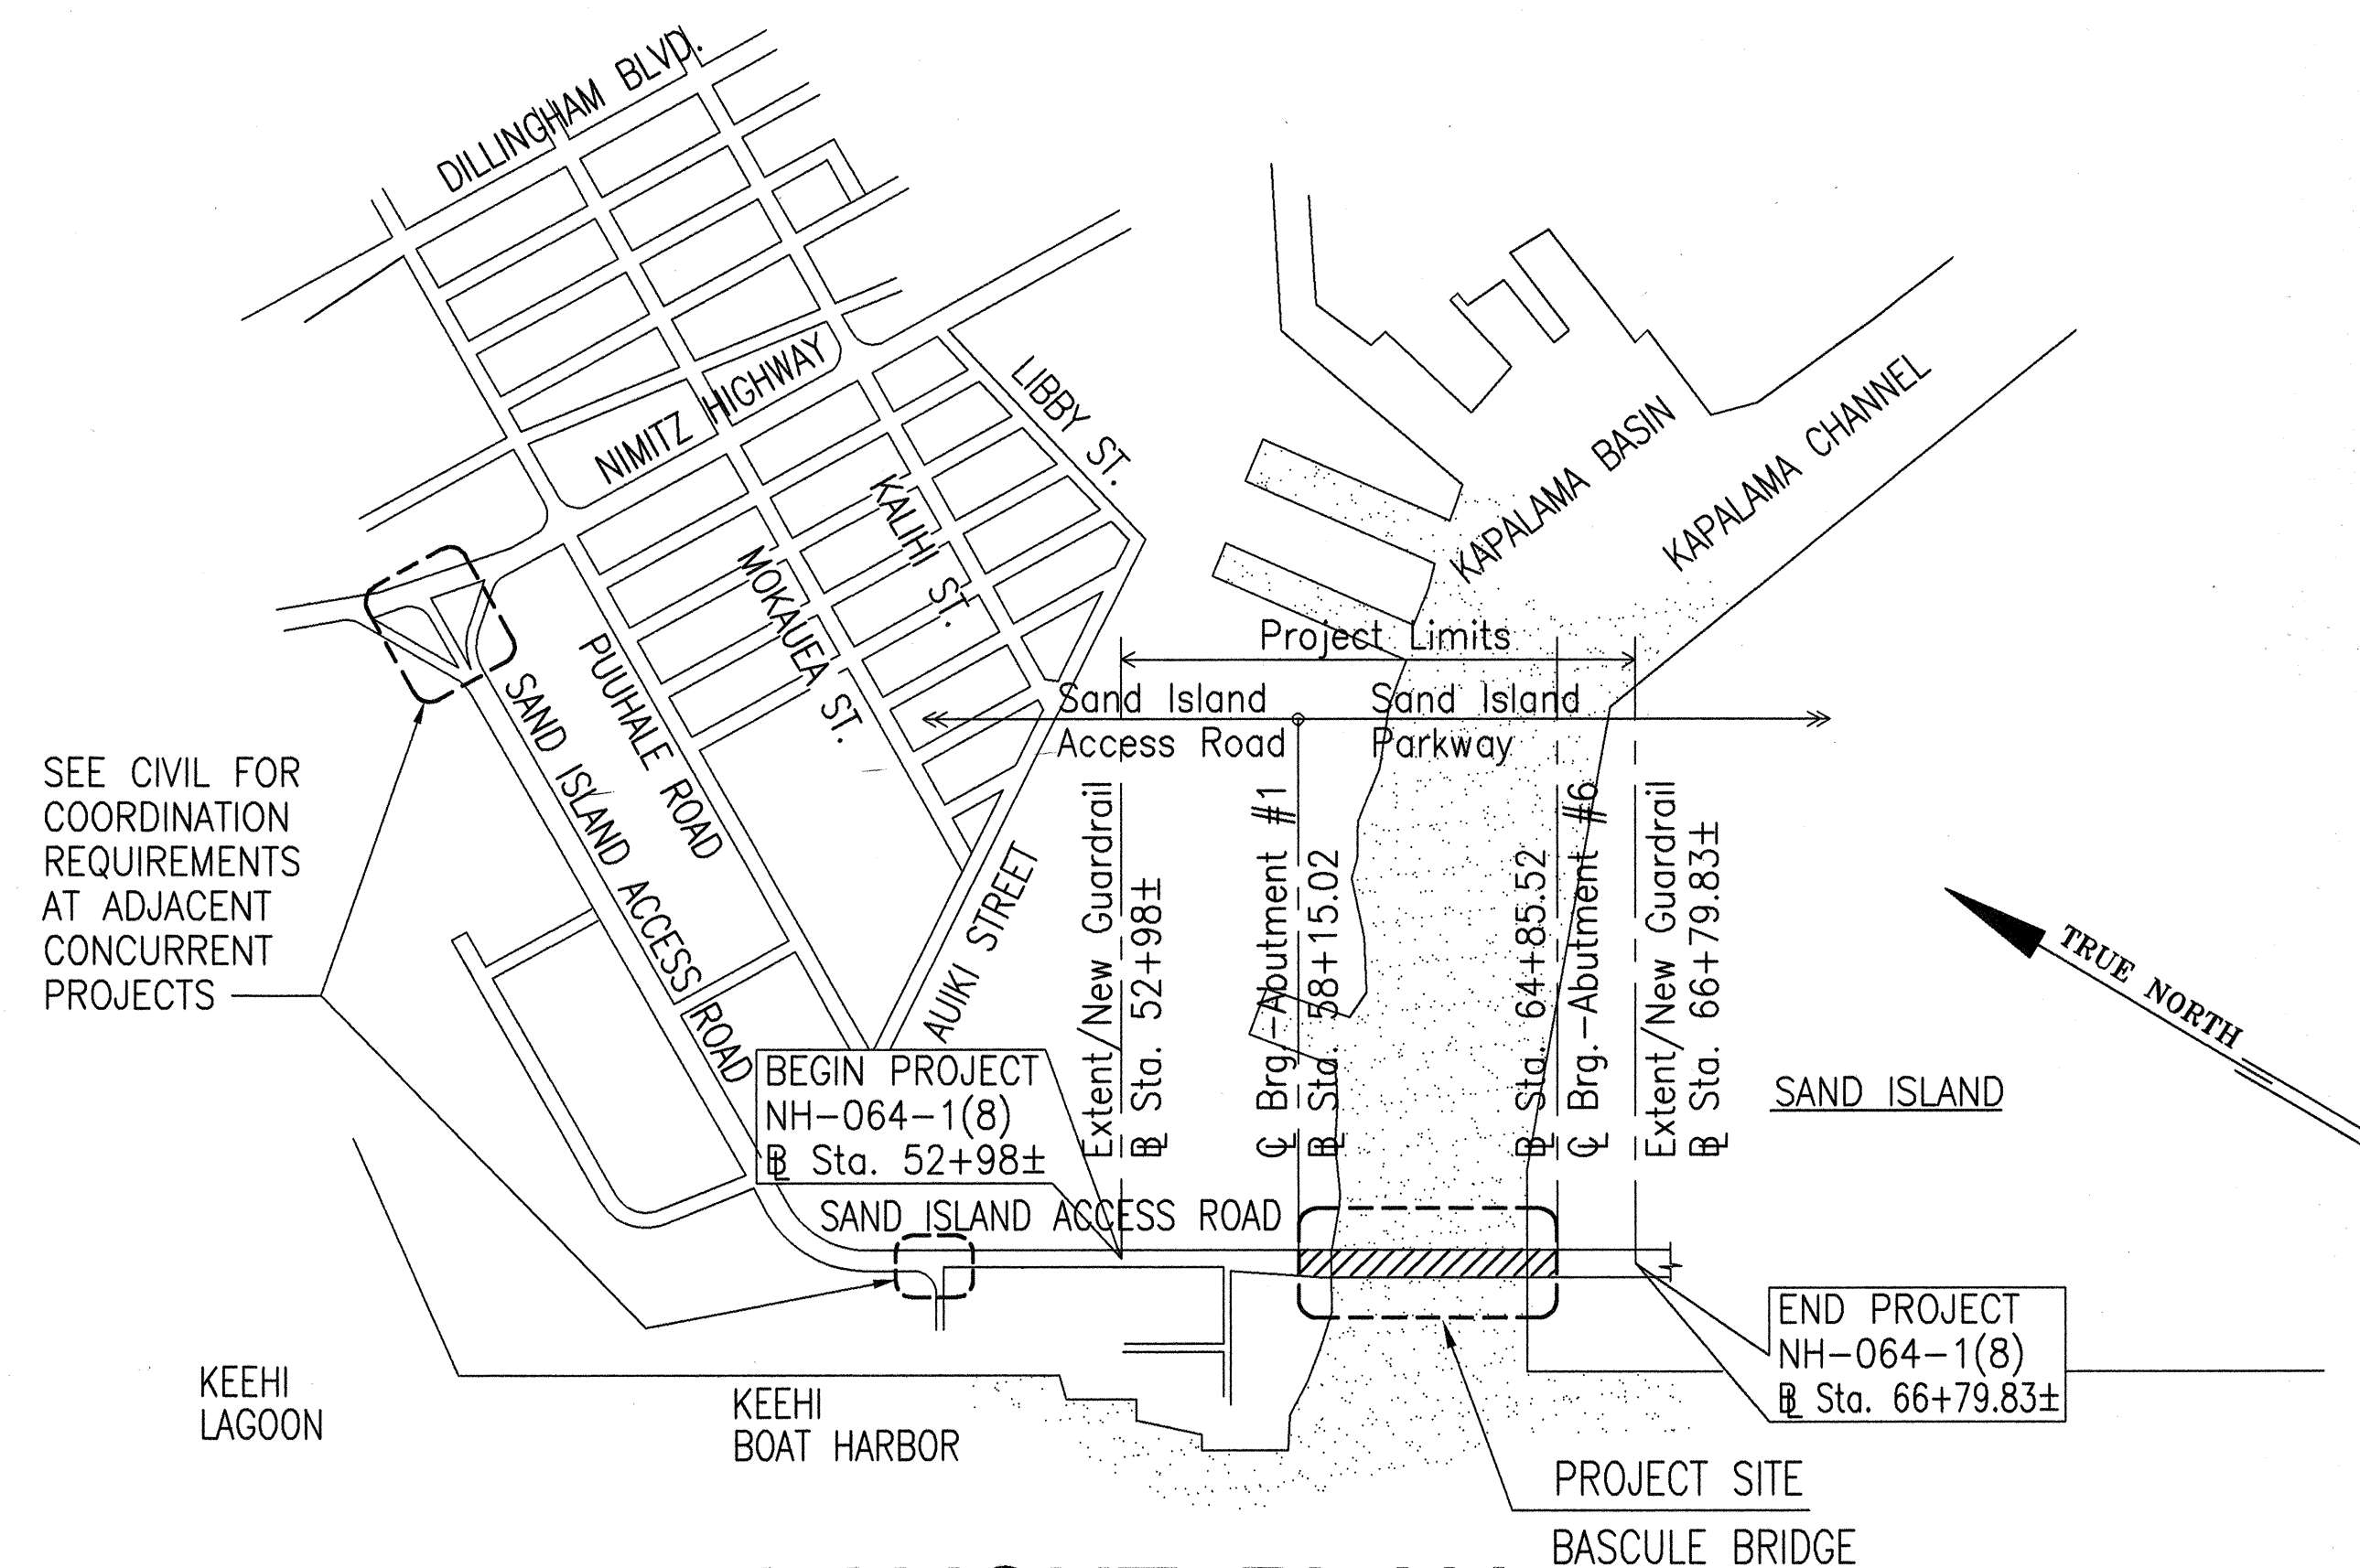

LAYOUT PLAN

NOT TO SCALE

GROSS LENGTH OF PROJECT	0.28 MILES
NET LENGTH OF ROADWAY	0.15 MILE
NET LENGTH OF BRIDGE	0.13 MILES

ORIGINAL PLAN	SURVEY PLOTTED BY _____	DATE _____
NOTE BOOK	DRAWN BY _____	_____
	TRACED BY _____	_____
	DESIGNED BY S. WILLIAMS	10/02
	QUANTITIES BY S. WILLIAMS	10/02
No. _____	CHECKED BY K. KALANI	10/02

ROSS HIRONAKA
DESIGNED BY

692-7575
PHONE

NOVEMBER 2002
DATE