


| INDEX TO DRAWINGS | |
|-------------------|------------------------------|
| SHEET NO. | DESCRIPTION |
| 1 | TITLE SHEET |
| 2 | STANDARD PLANS SUMMARY |
| 3 | LEGEND & ABBREVIATIONS |
| 4-8 | NOTES |
| 9-35 | CIVIL DRAWINGS |
| 36-39 | (NOT USED) |
| 40-62 | ELECTRICAL DRAWINGS |
| 63-75 | (NOT USED) |
| 76-86 | ARCHITECTURAL DRAWINGS |
| 87-90 | (NOT USED) |
| 91-103 | STRUCTURAL DRAWINGS |
| 104-110 | (NOT USED) |
| 111-115 | MECHANICAL/PLUMBING DRAWINGS |
| 116-120 | (NOT USED) |

STATE OF HAWAII
DEPARTMENT OF TRANSPORTATION
HIGHWAYS DIVISION
HONOLULU, HAWAII
PLANS FOR
**SAND ISLAND ACCESS ROAD
TRUCK WEIGH STATION**
FEDERAL AID PROJECT NO. NH-064-1(010)


DISTRICT OF HONOLULU
ISLAND OF OAHU
TMK: (1) 1-2-025: 002

LAYOUT PLAN

NOT TO SCALE
GROSS LENGTH OF PROJECT 0.07 MILES
NET LENGTH OF PROJECT 0.07 MILES

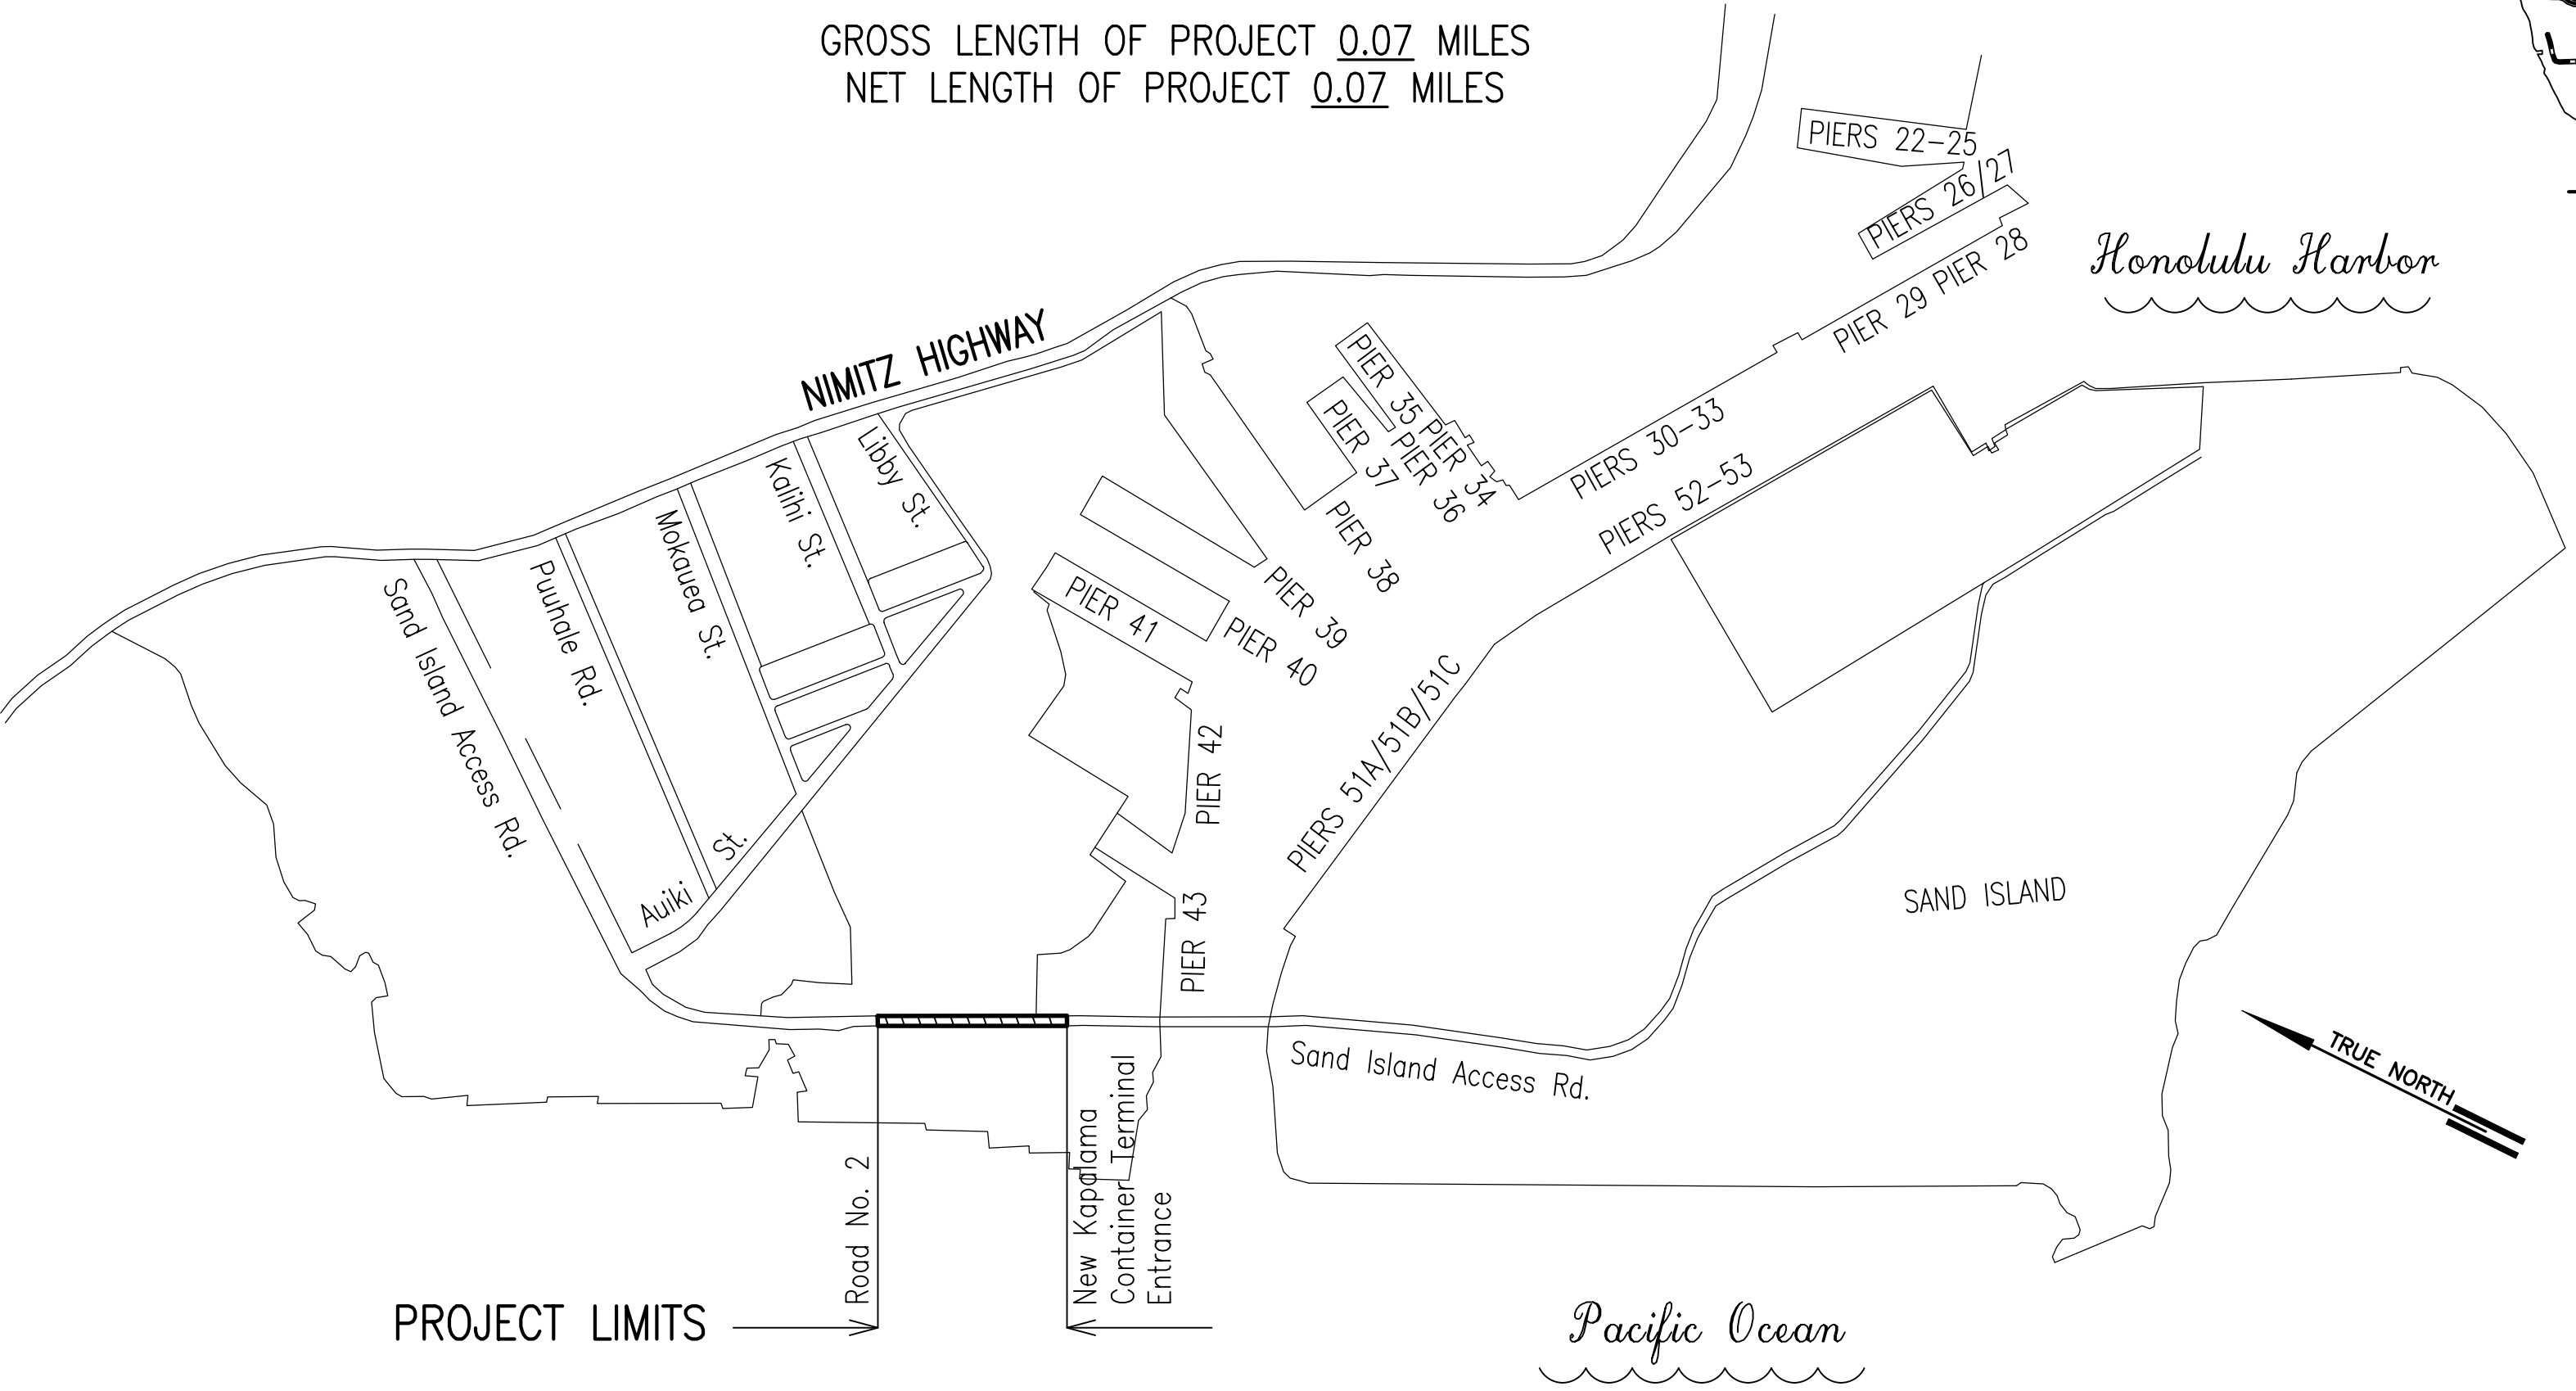

| FED. ROAD DIST. NO. | STATE | PROJ. NO. | FISCAL YEAR | SHEET NO. | TOTAL SHEETS |
|---------------------|-------|---------------|-------------|-----------|--------------|
| HAWAII | HAW. | NH-064-1(010) | 2018 | 1 | 120 |

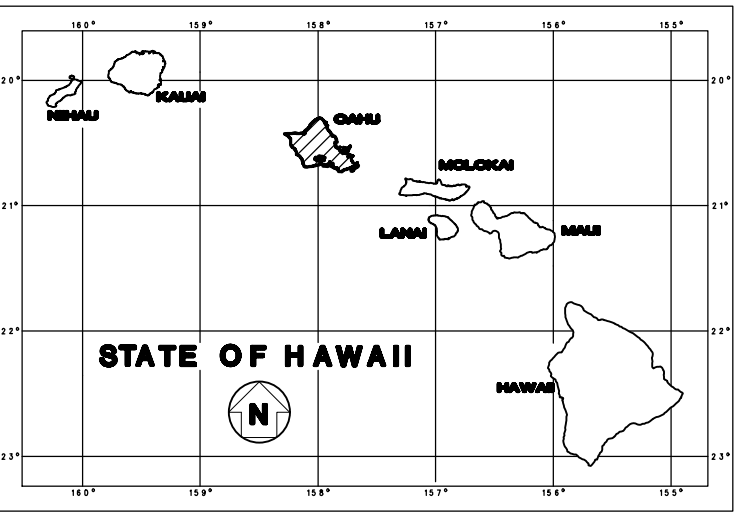

— FEDERAL AID PROJECTS PREVIOUSLY CONSTRUCTED OR UNDER CONSTRUCTION
MILE POST 1.64 TO MILE POST 1.86

| DEPARTMENT OF TRANSPORTATION STATE OF HAWAII | |
|---|-------------|
| APPROVED: | Mar 4, 2021 |
| DIR. OF TRANSPORTATION | DATE |

| | | |
|---------------|-------------------|------|
| ORIGINAL PLAN | SURVEY PLOTTED BY | DATE |
| NOTE BOOK | DESIGNED BY | |
| | CHECKED BY | |

R.M. TOWILL CORP. DESIGNED BY
HWY-DD MANAGED BY
FEBRUARY 2021 DATE
692-7575 PHONE