

TERRITORIAL HIGHWAY DEPARTMENT
TERRITORY OF HAWAII

HIGHWAY LIGHTING SYSTEM

Kaneohe Bay Drive
Scale: 1"=100'

Proj. No. 6230(1)
April, 1950

FED. ROAD DIST. NO.	STATE	FED. AID PROJ. NO.	FISCAL YEAR	SHEET NO.	TOTAL SHEETS
Hawaii	Haw.	6230(1)	1950	8	15



TERRITORIAL HIGHWAY DEPARTMENT
TERRITORY OF HAWAII

HIGHWAY LIGHTING SYSTEM


Kaneohe Bay Drive
Scale: 1"=100'

Proj. No. 6230(1)
April, 1950


SHEET NO. 8 OF 15 SHEETS

5473.8


SURVEY PLOTTED BY	DATE
DRAWN BY	
TRACED BY	
QUANTITIES CHECKED BY	
NOTE BOOK NO.	

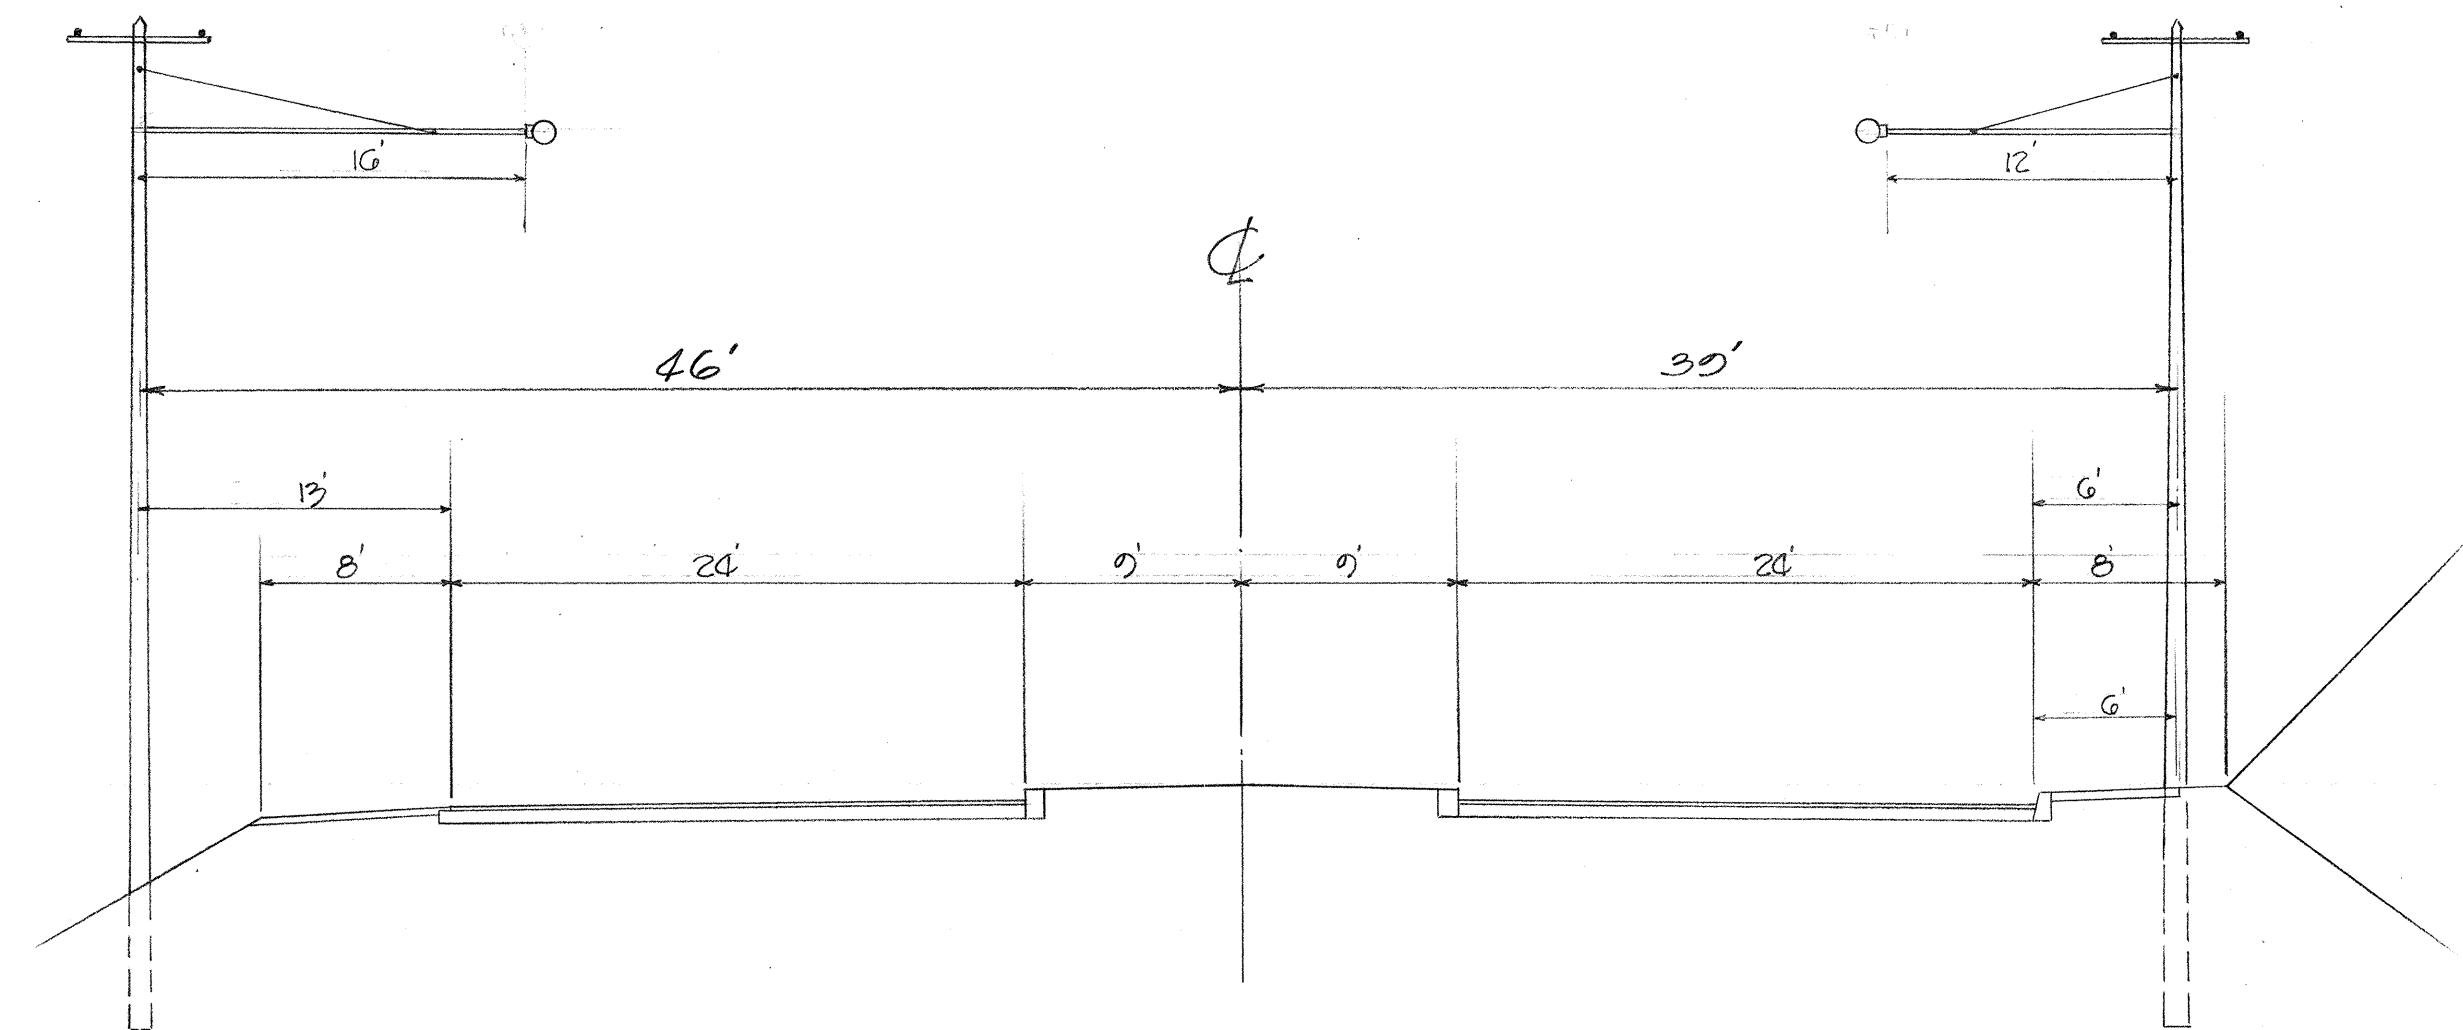


TYPICAL SECTION FOUR LANE DIVIDED HIGHWAY
Scale: 1/8"=1'-0"

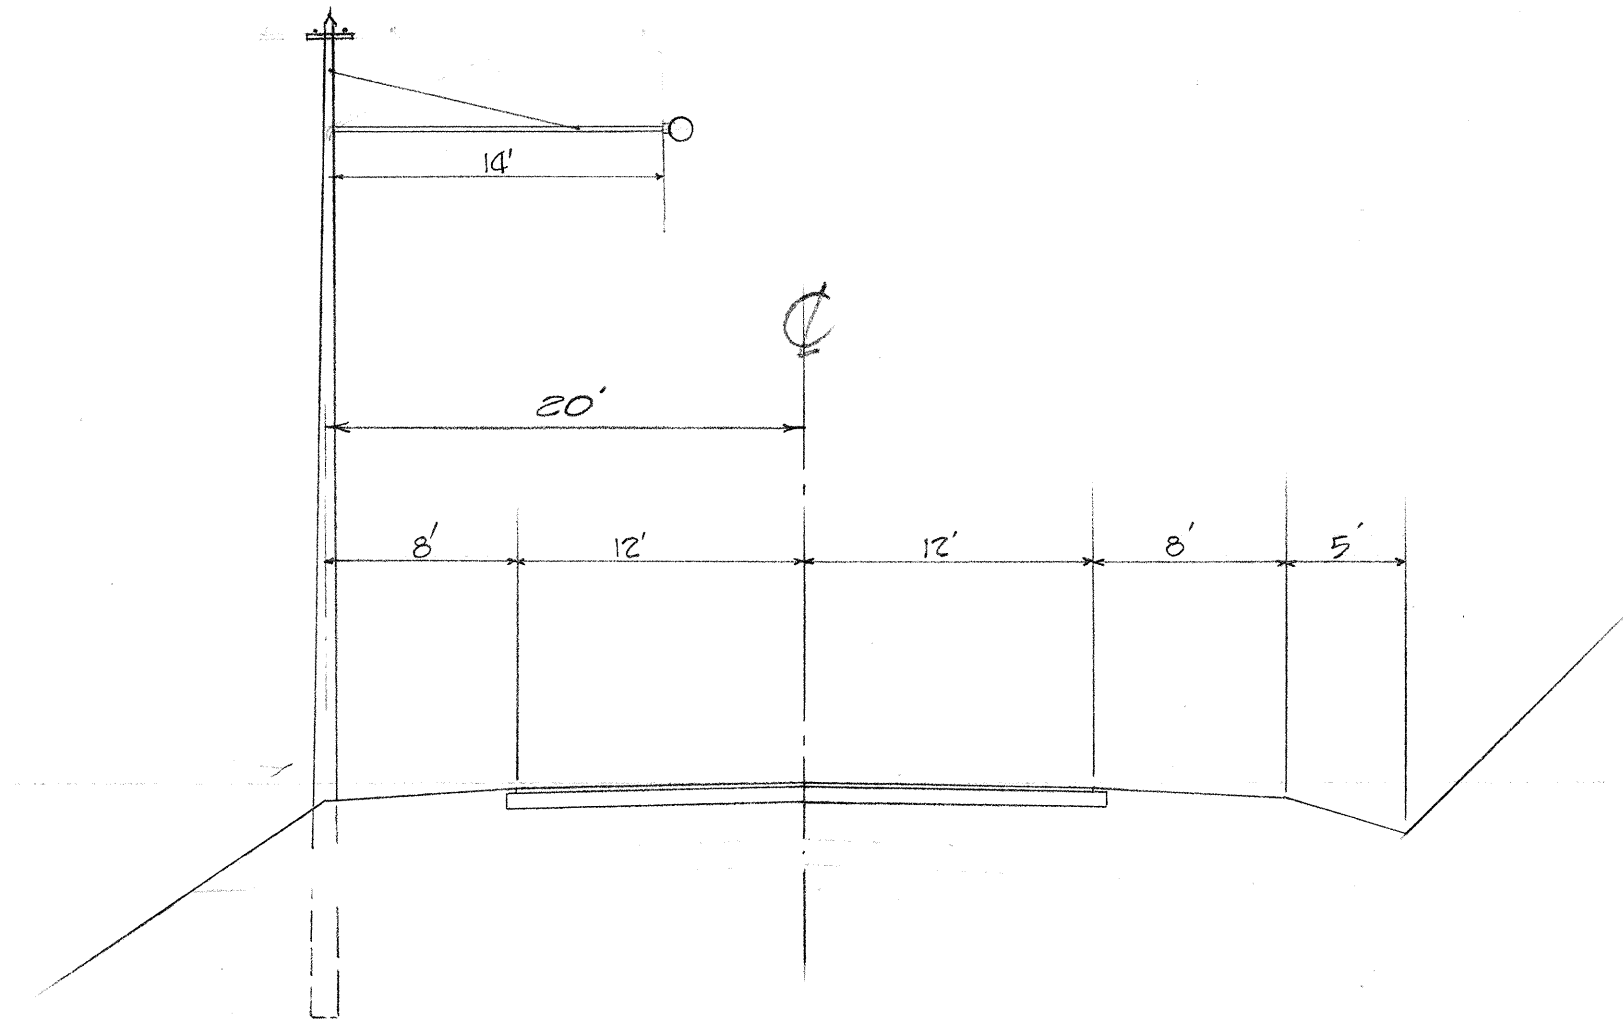

TYPICAL SECTION TWO LANE HIGHWAY
Scale: 1/8"=1'-0"

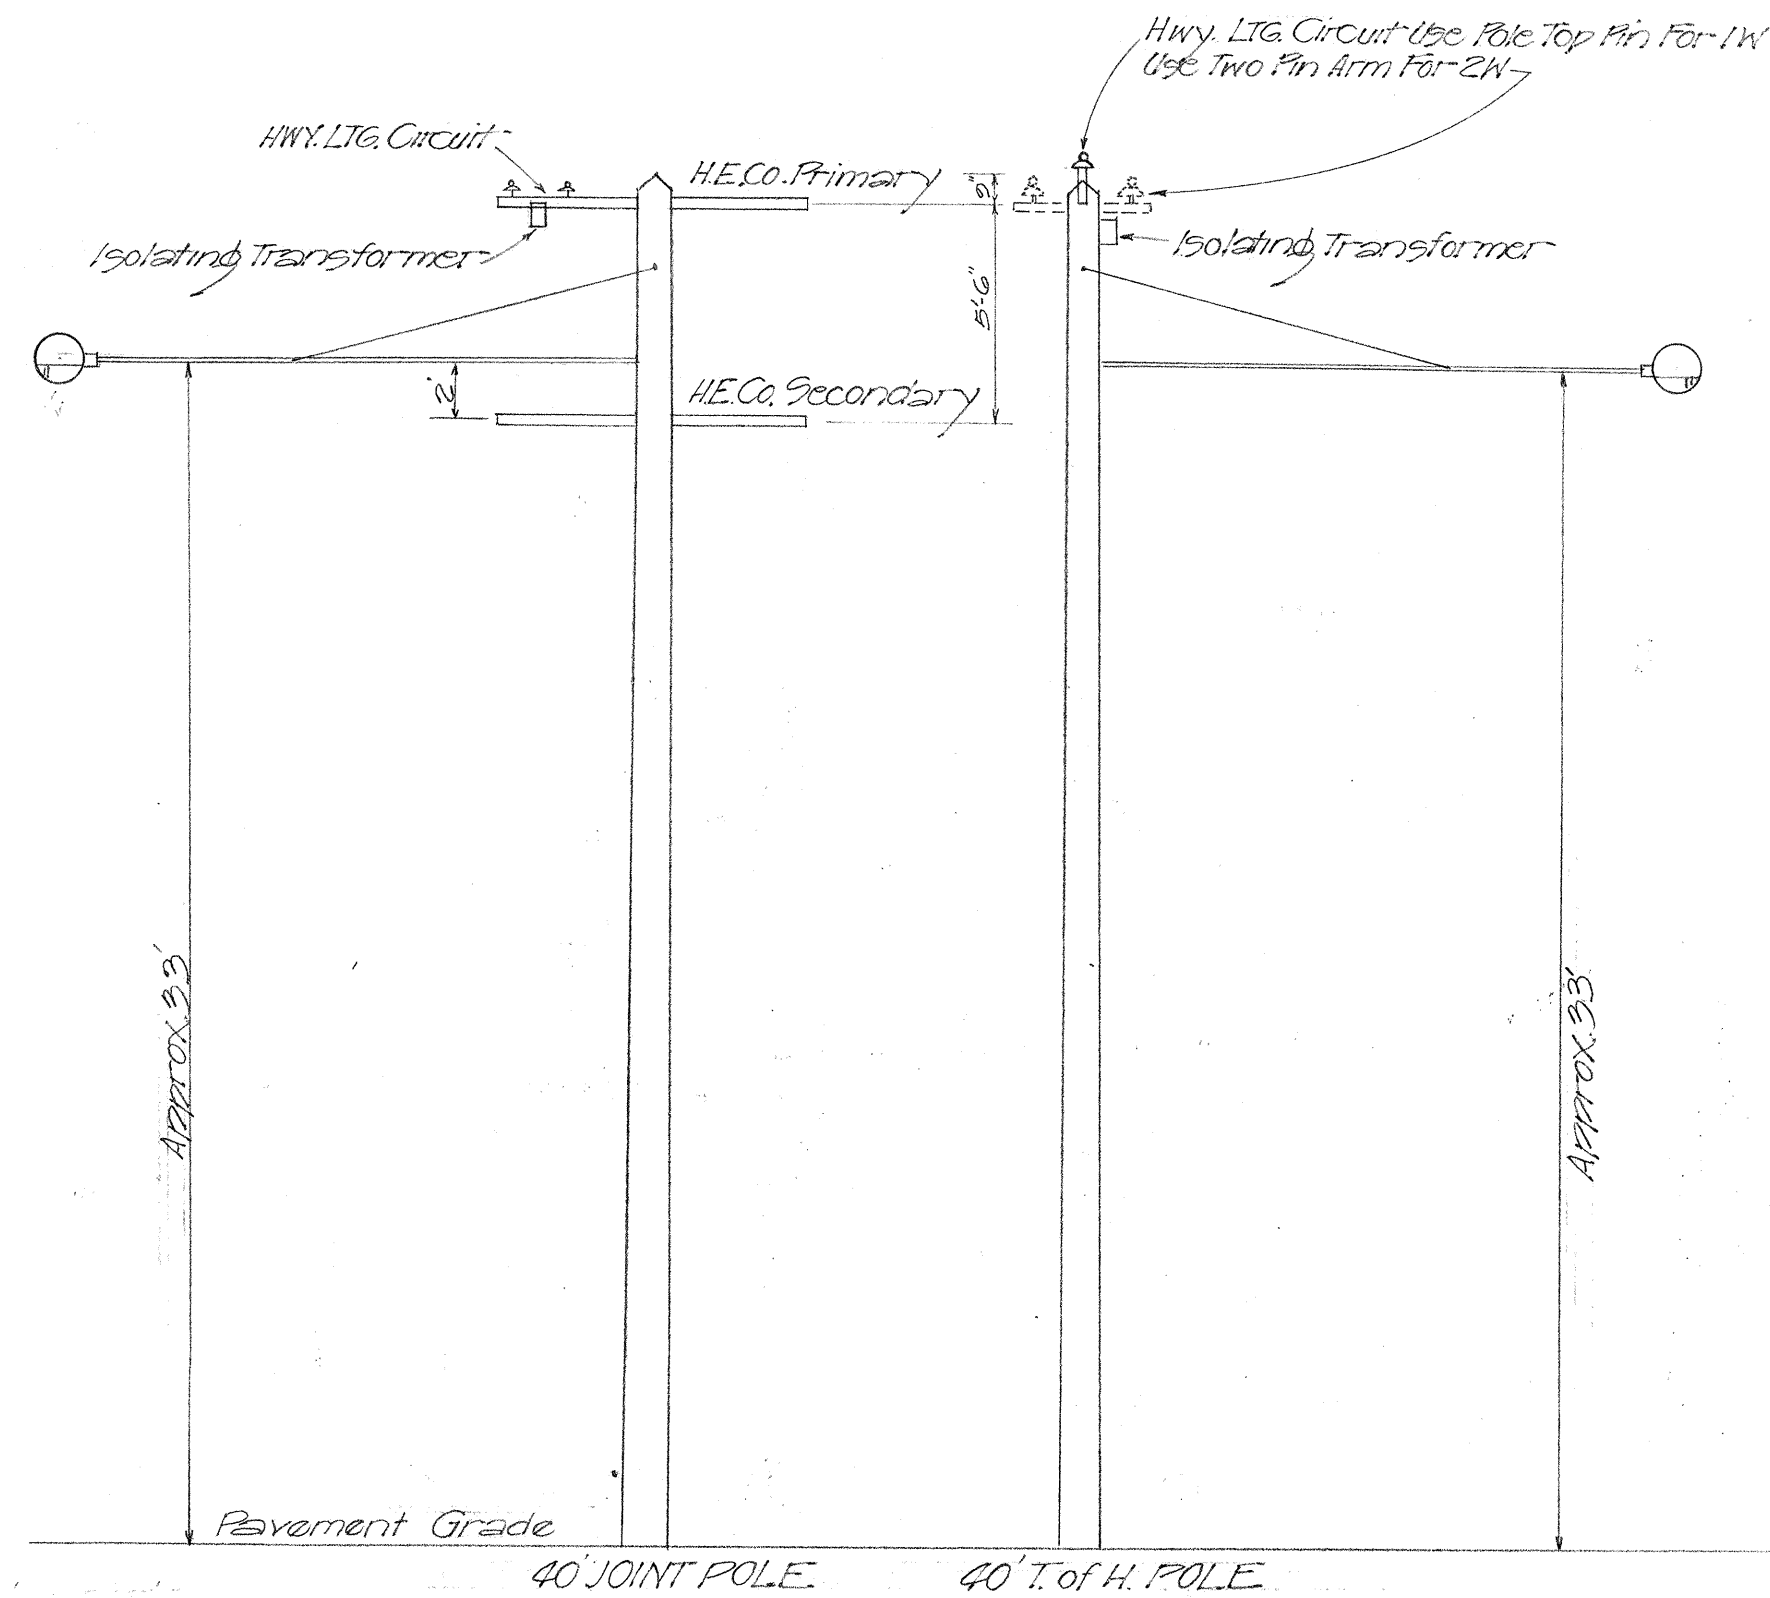

NOTE: On 45' Poles, the bracket shall be installed 2' above the secondary arm as on 40' Poles.

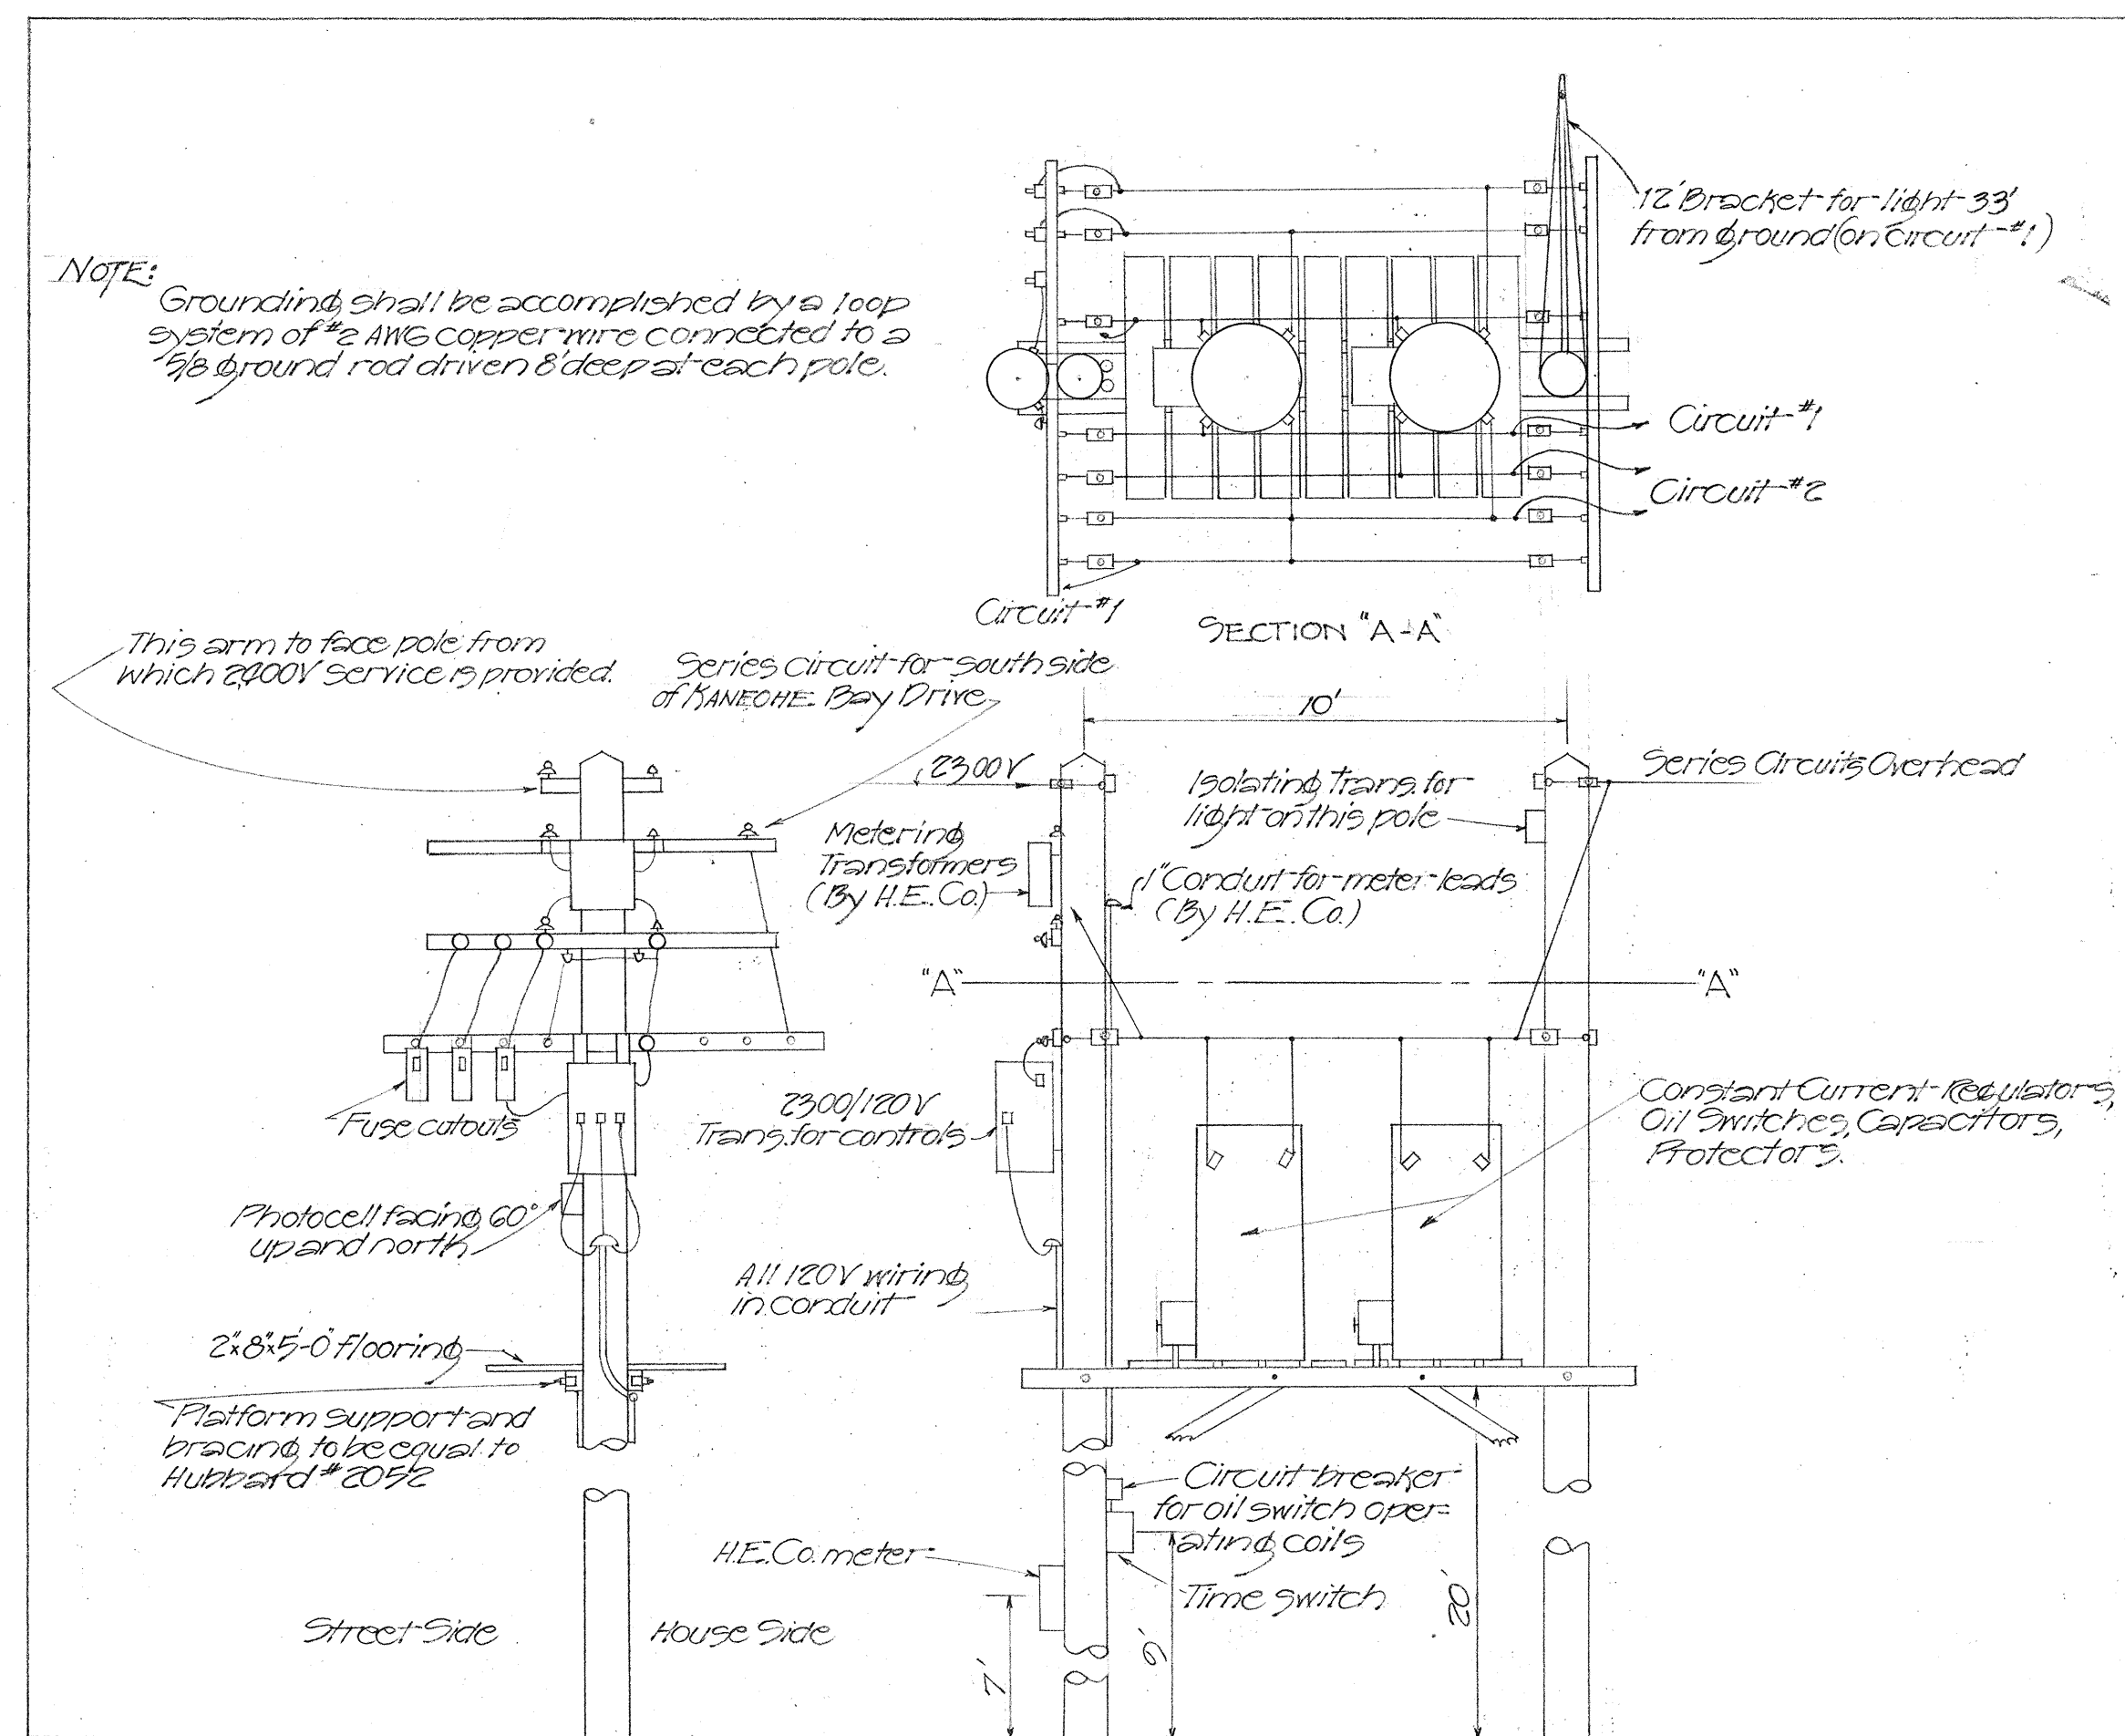

POLE FRAMING SUGGESTIONS
FOR PLATFORM ON 2-40 POLES
(ALL DETAILS NOT SHOWN ON ALL VIEWS)
NOT DRAWN TO SCALE.

TERRITORIAL HIGHWAY DEPARTMENT
TERRITORY OF HAWAII

HIGHWAY LIGHTING SYSTEM

KANEHOE BAY DRIVE PROJ. No. 2230(1)

Scale As Noted JUNE 1950

SHEET No. 2 OF 3 SHEETS

5473.9

DATE	
SURVEY PLOTTED BY	
DESIGNED BY	
DRAWN BY	
CHECKED BY	
NOTE BOOK	
QUANTITIES CHECKED BY	
CHECKED BY	
No.	