




NOTE:
Footings for Line Posts shall not be less than 2'-0" deep.
Footings for End Posts shall not be less than 5'-6" deep.

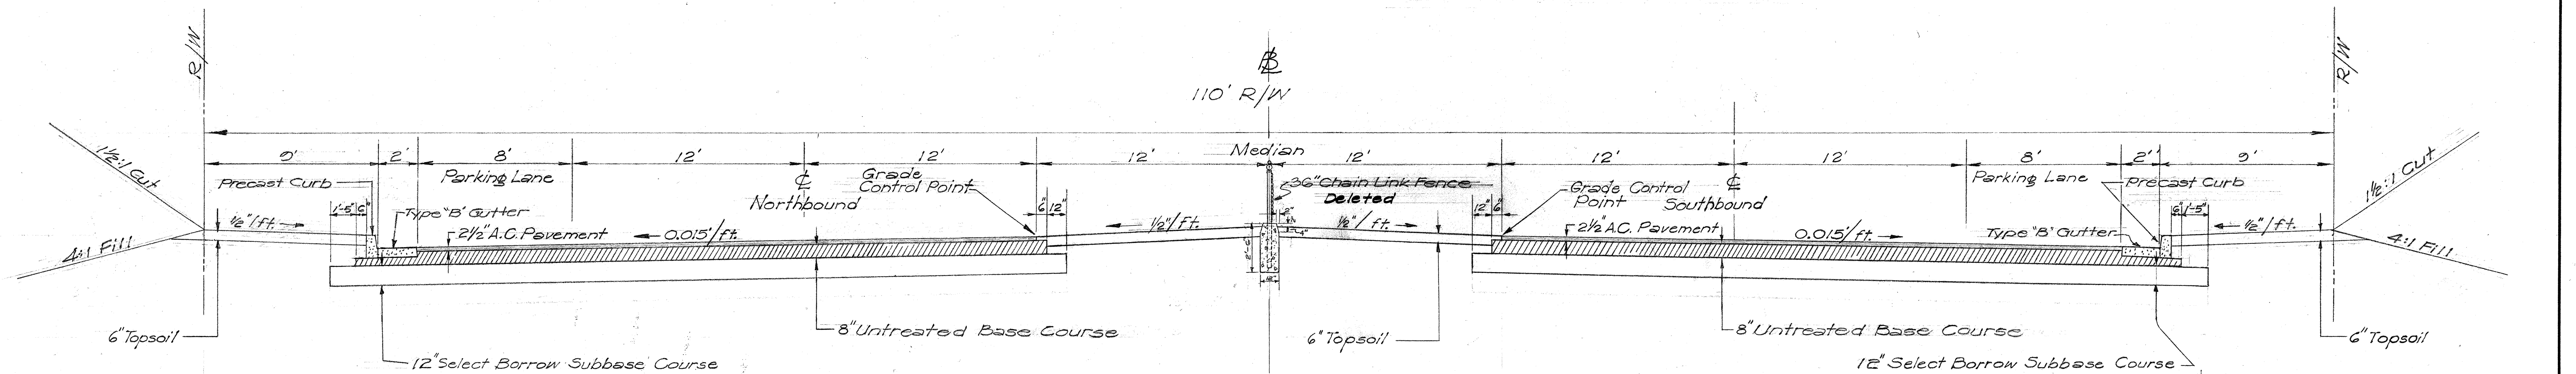


TYPICAL SECTION ON TANGENT
Scale: 1/4" = 1'-0"

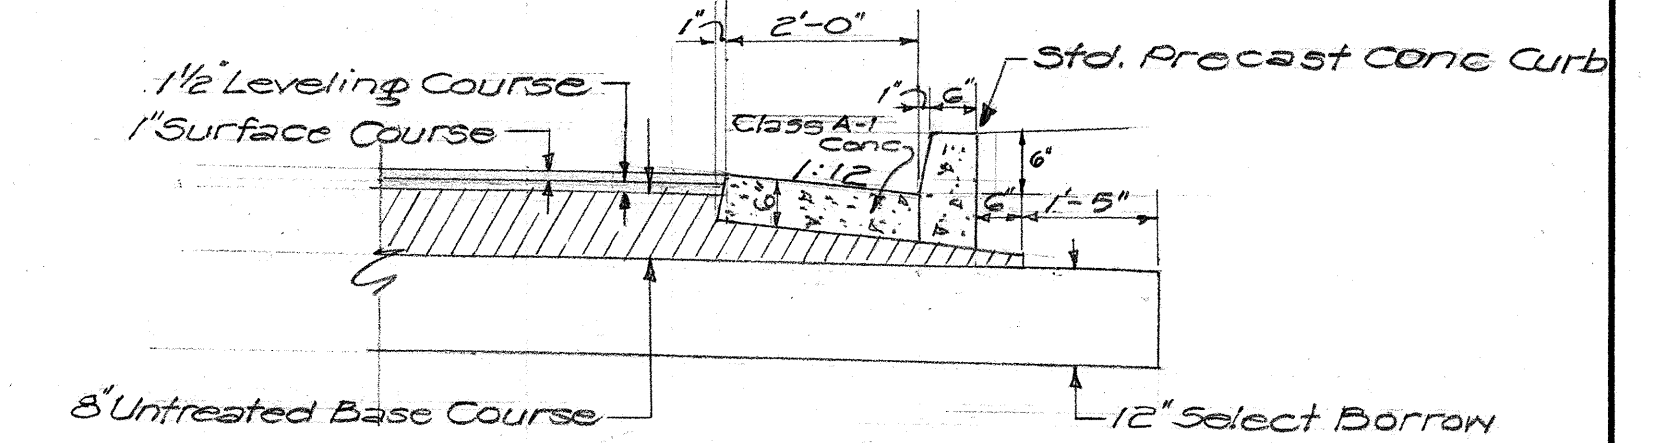


DETAIL OF TYPE B CAST-IN-PLACE GUTTER
Scale: 1/2" = 1'-0"

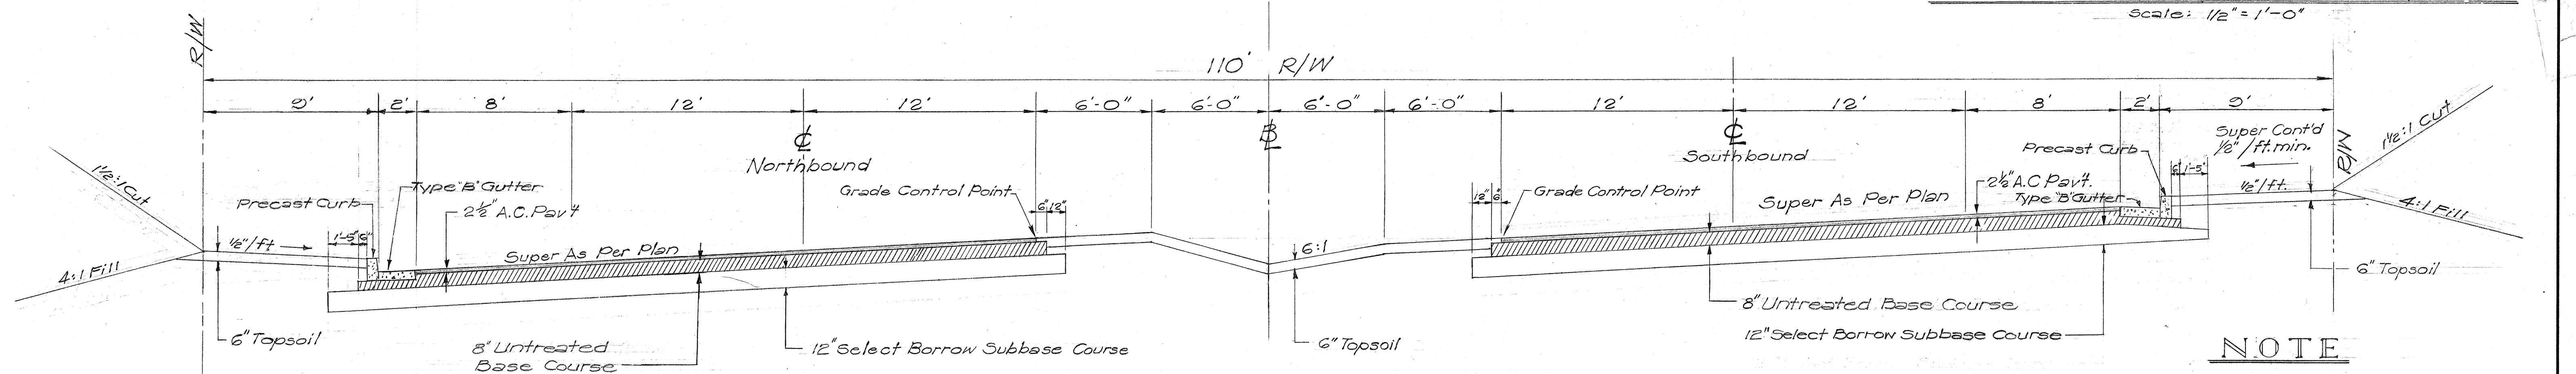

TYPICAL SECTION ON CURVE
Scale: 1/4" = 1'-0"

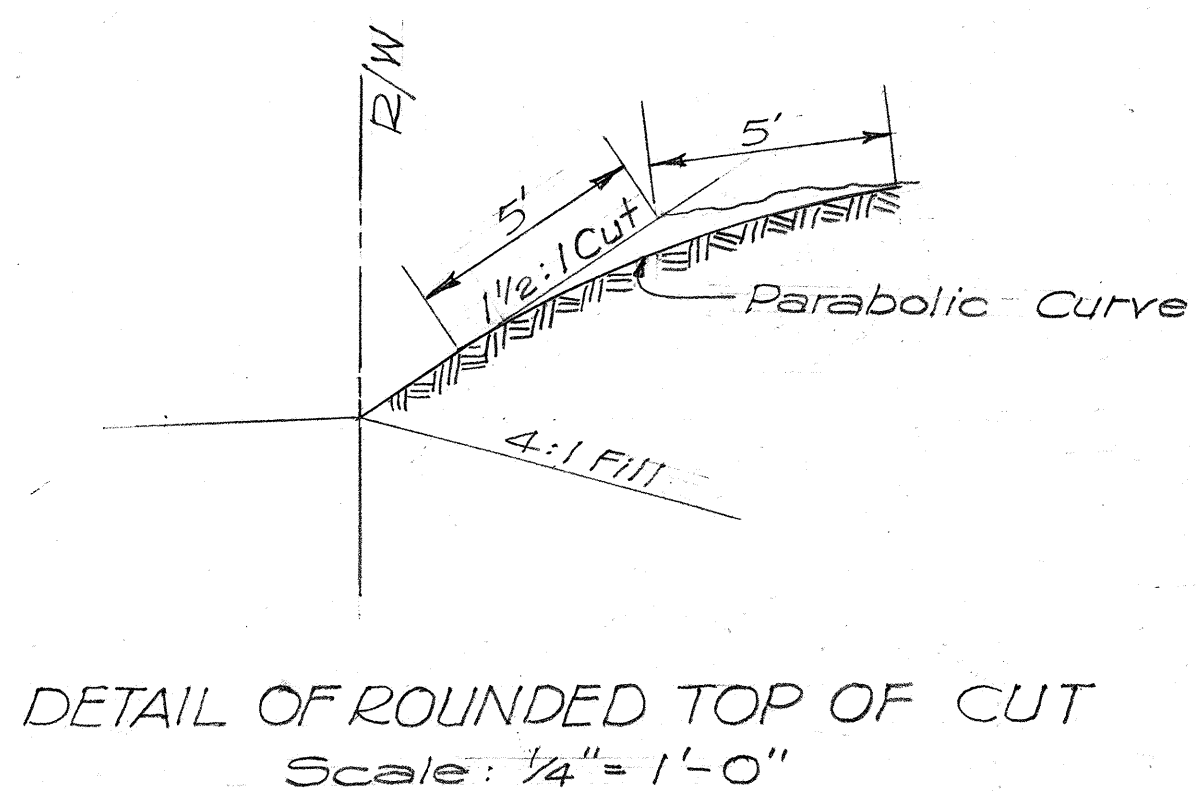

DETAIL OF ROUNDED TOP OF CUT
Scale: 1/4" = 1'-0"

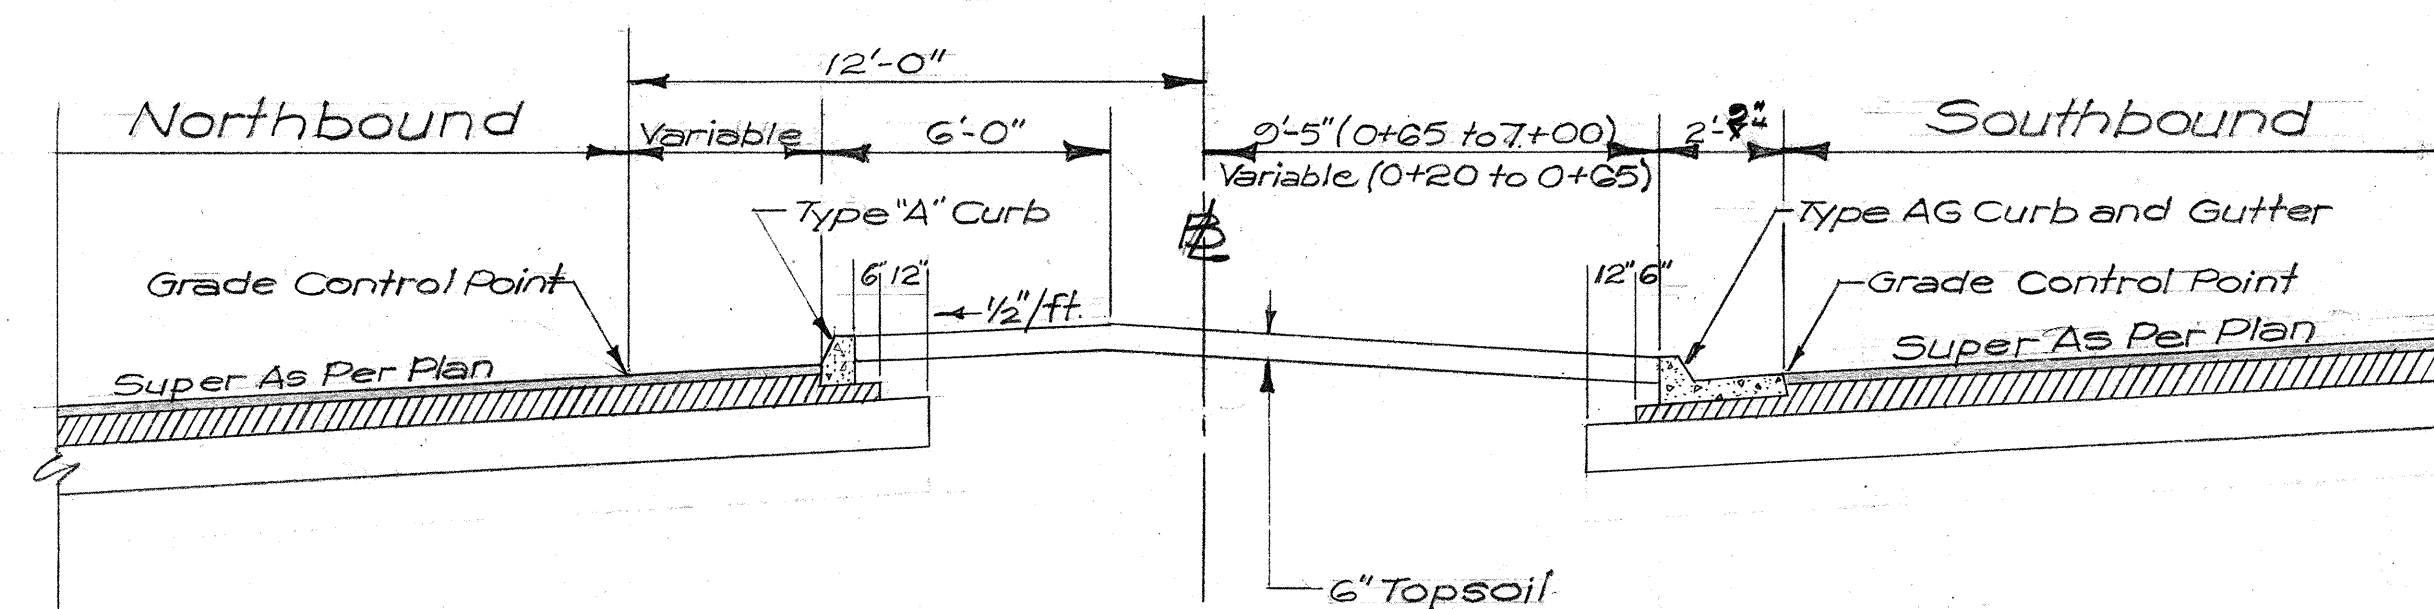

TYPICAL SECTION STA. 0+20 to 7+00
Scale: 1/4" = 1'-0"

NOTE

Asphalt concrete shall be of thickness shown, fully compacted and shall consist of 1" Surface Course Mix No. I on 1/2" Leveling Course Mix No. II.

Surface of Existing Pavement shall be broomed and given a tack coat of 0.15 gal. per sq. yd. of Emulsified Asphalt before laying variable thickness of A.C. Mix No. II Leveling Course or A.C. Mix No. II Surface Course wherever the latter mix is placed directly on existing pavement.

Prime Coat: Slow Curing Liquid Asphalt for Prime Coat shall be applied to the surface of Base Course at the rate of 0.35 gal. per sq. yd. before placing Leveling Course.

Excavation: All excavations shall be Class "A" Excavation.

Where Existing Pavement grade is too high to allow placing of 1" Surface Course, scarify and remove existing pavement to a depth 2 1/2" below new grade.

TERRITORIAL HIGHWAY DEPARTMENT
TERRITORY OF HAWAII





TYPICAL SECTIONS
MOKAPU ROAD EXTENSION
PROJECT NO. 5-0630(6)

Scale: As Noted SEPTEMBER 1957

SHEET NO. 1 OF 2 SHEETS

5946.2

DESIGNED BY	DATE
DRAWN BY	
CHECKED BY	
QUANTITIES CHECKED BY	
NOTE BOOK NO.	

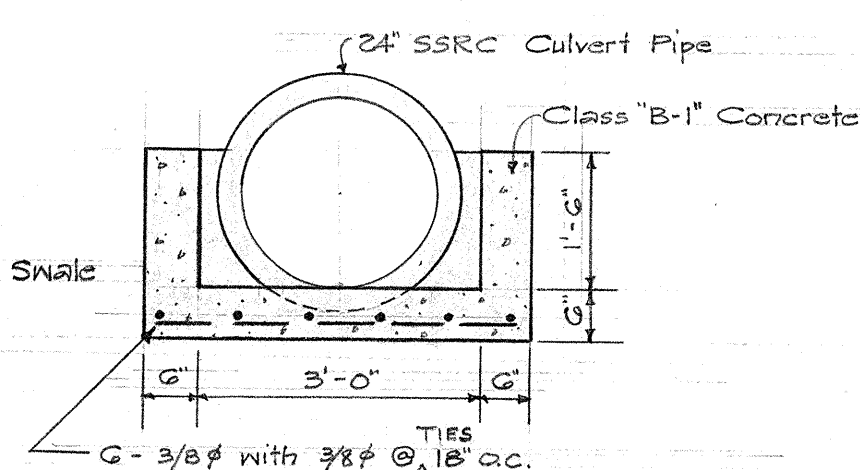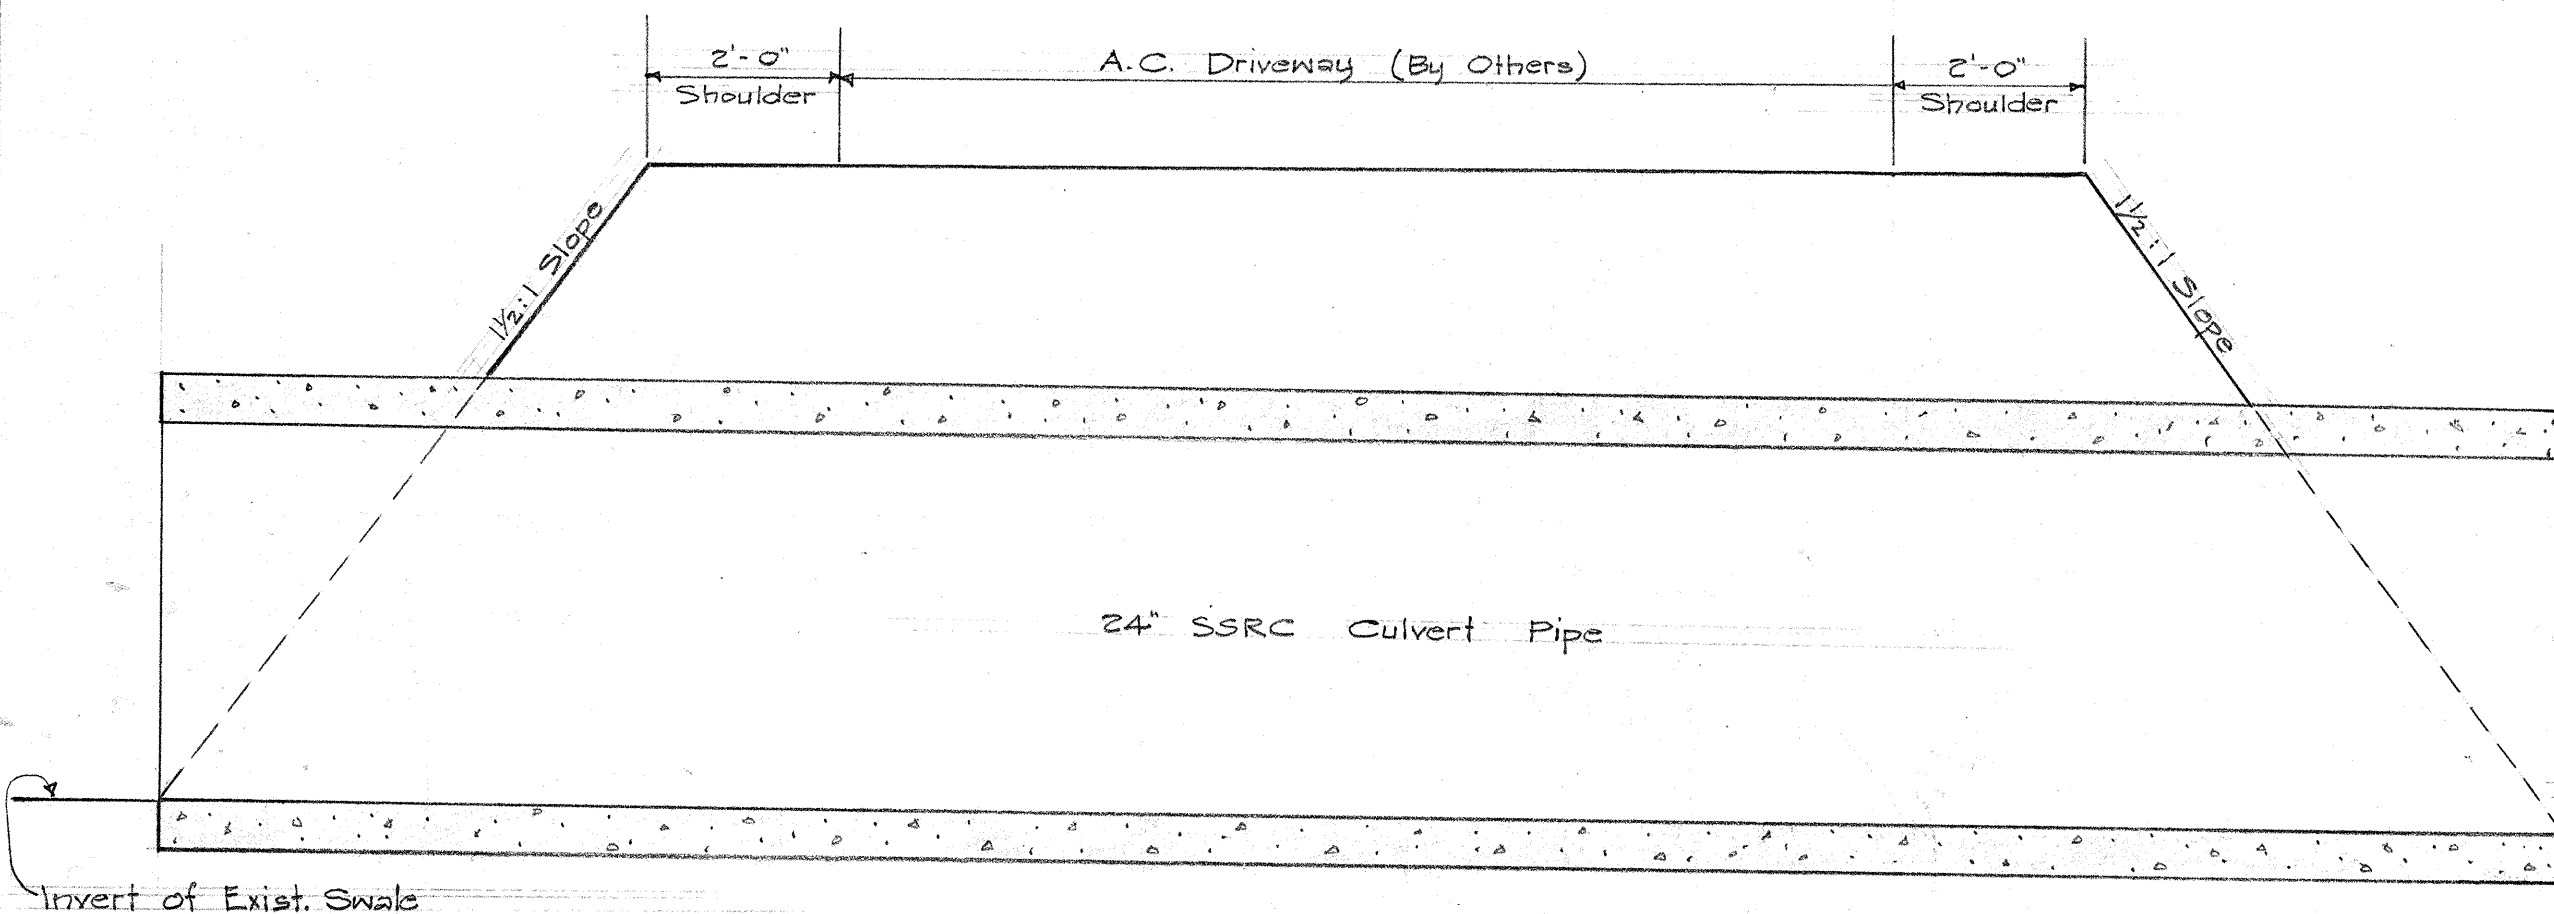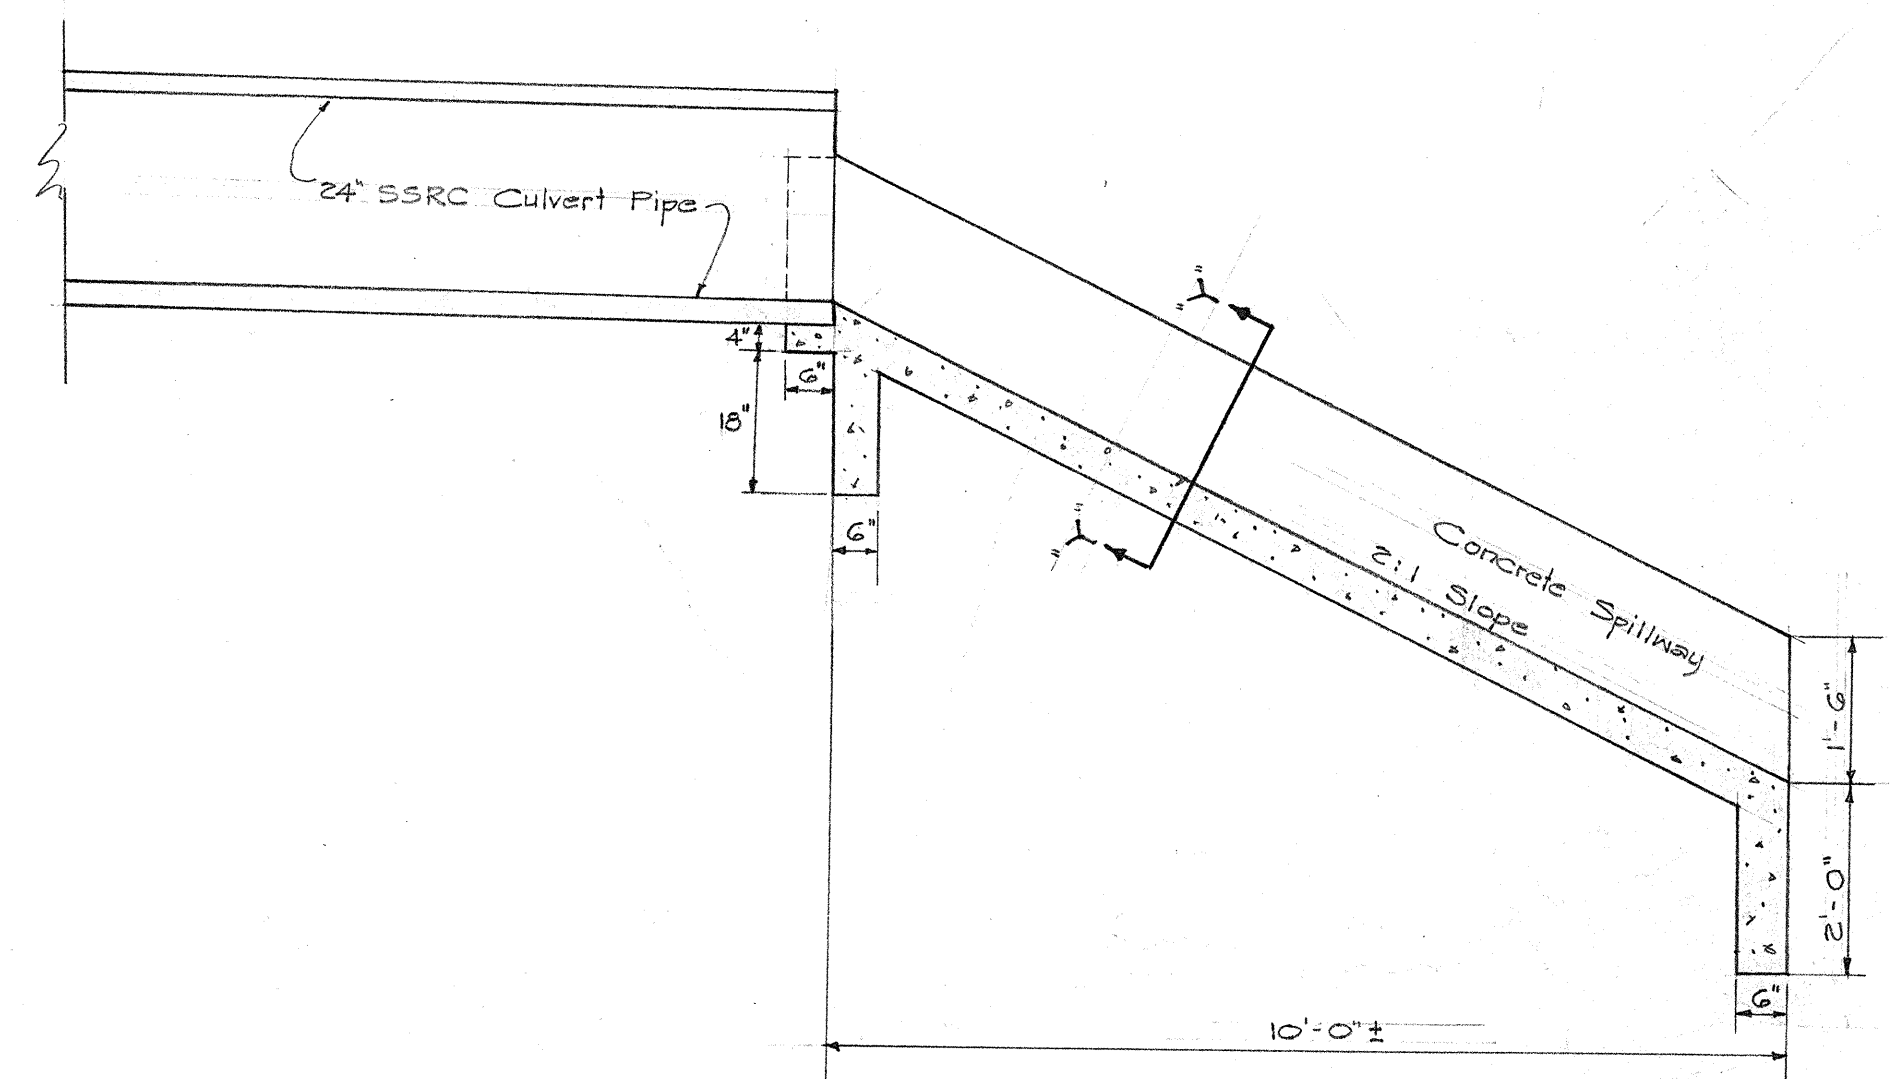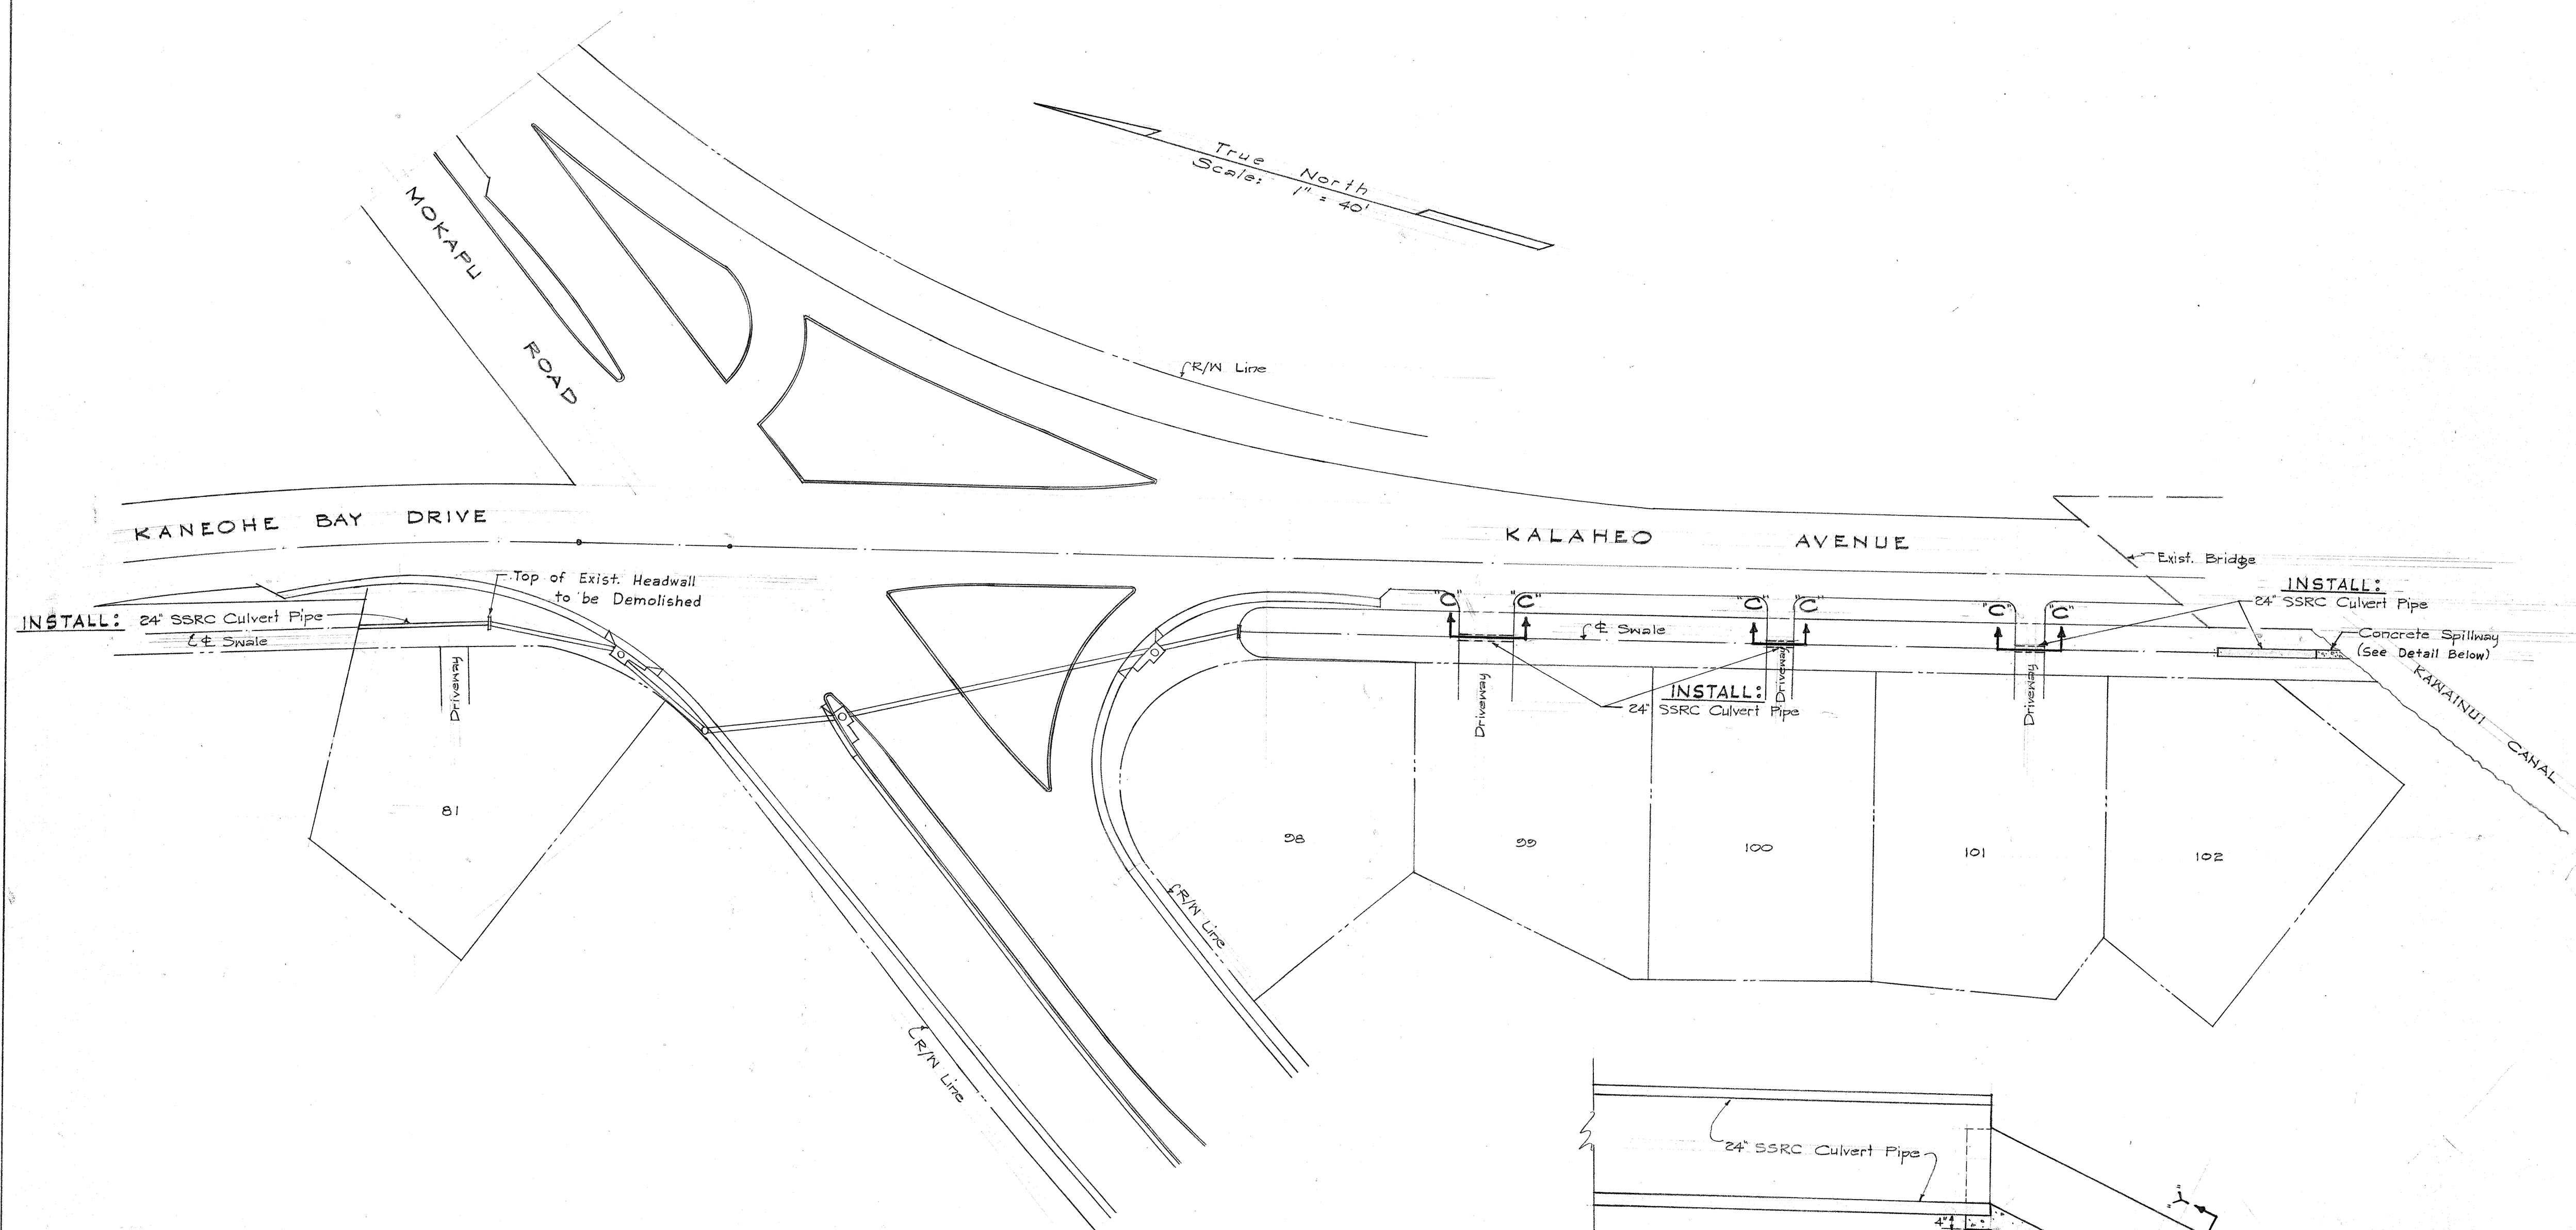


DETAIL OF CONCRETE SPILLWAY
Scale: 1" = 2'-0"

SECTION "C-C"
Scale: Hor. 1" = 2'-0"
Vert. 1" = 1'-0"

SECTION "Y-Y"
Scale: 1" = 2'-0"

SKETCH TO ACCOMPANY W.O. NO. 4
IMPROVEMENTS ALONG
KANEHOE BAY DRIVE & KALAHEO AVENUE
MOKAPU ROAD EXTENSION
PROJ. NO. S-0630 (G)
Scale: As Noted
Dec. 20, 1958

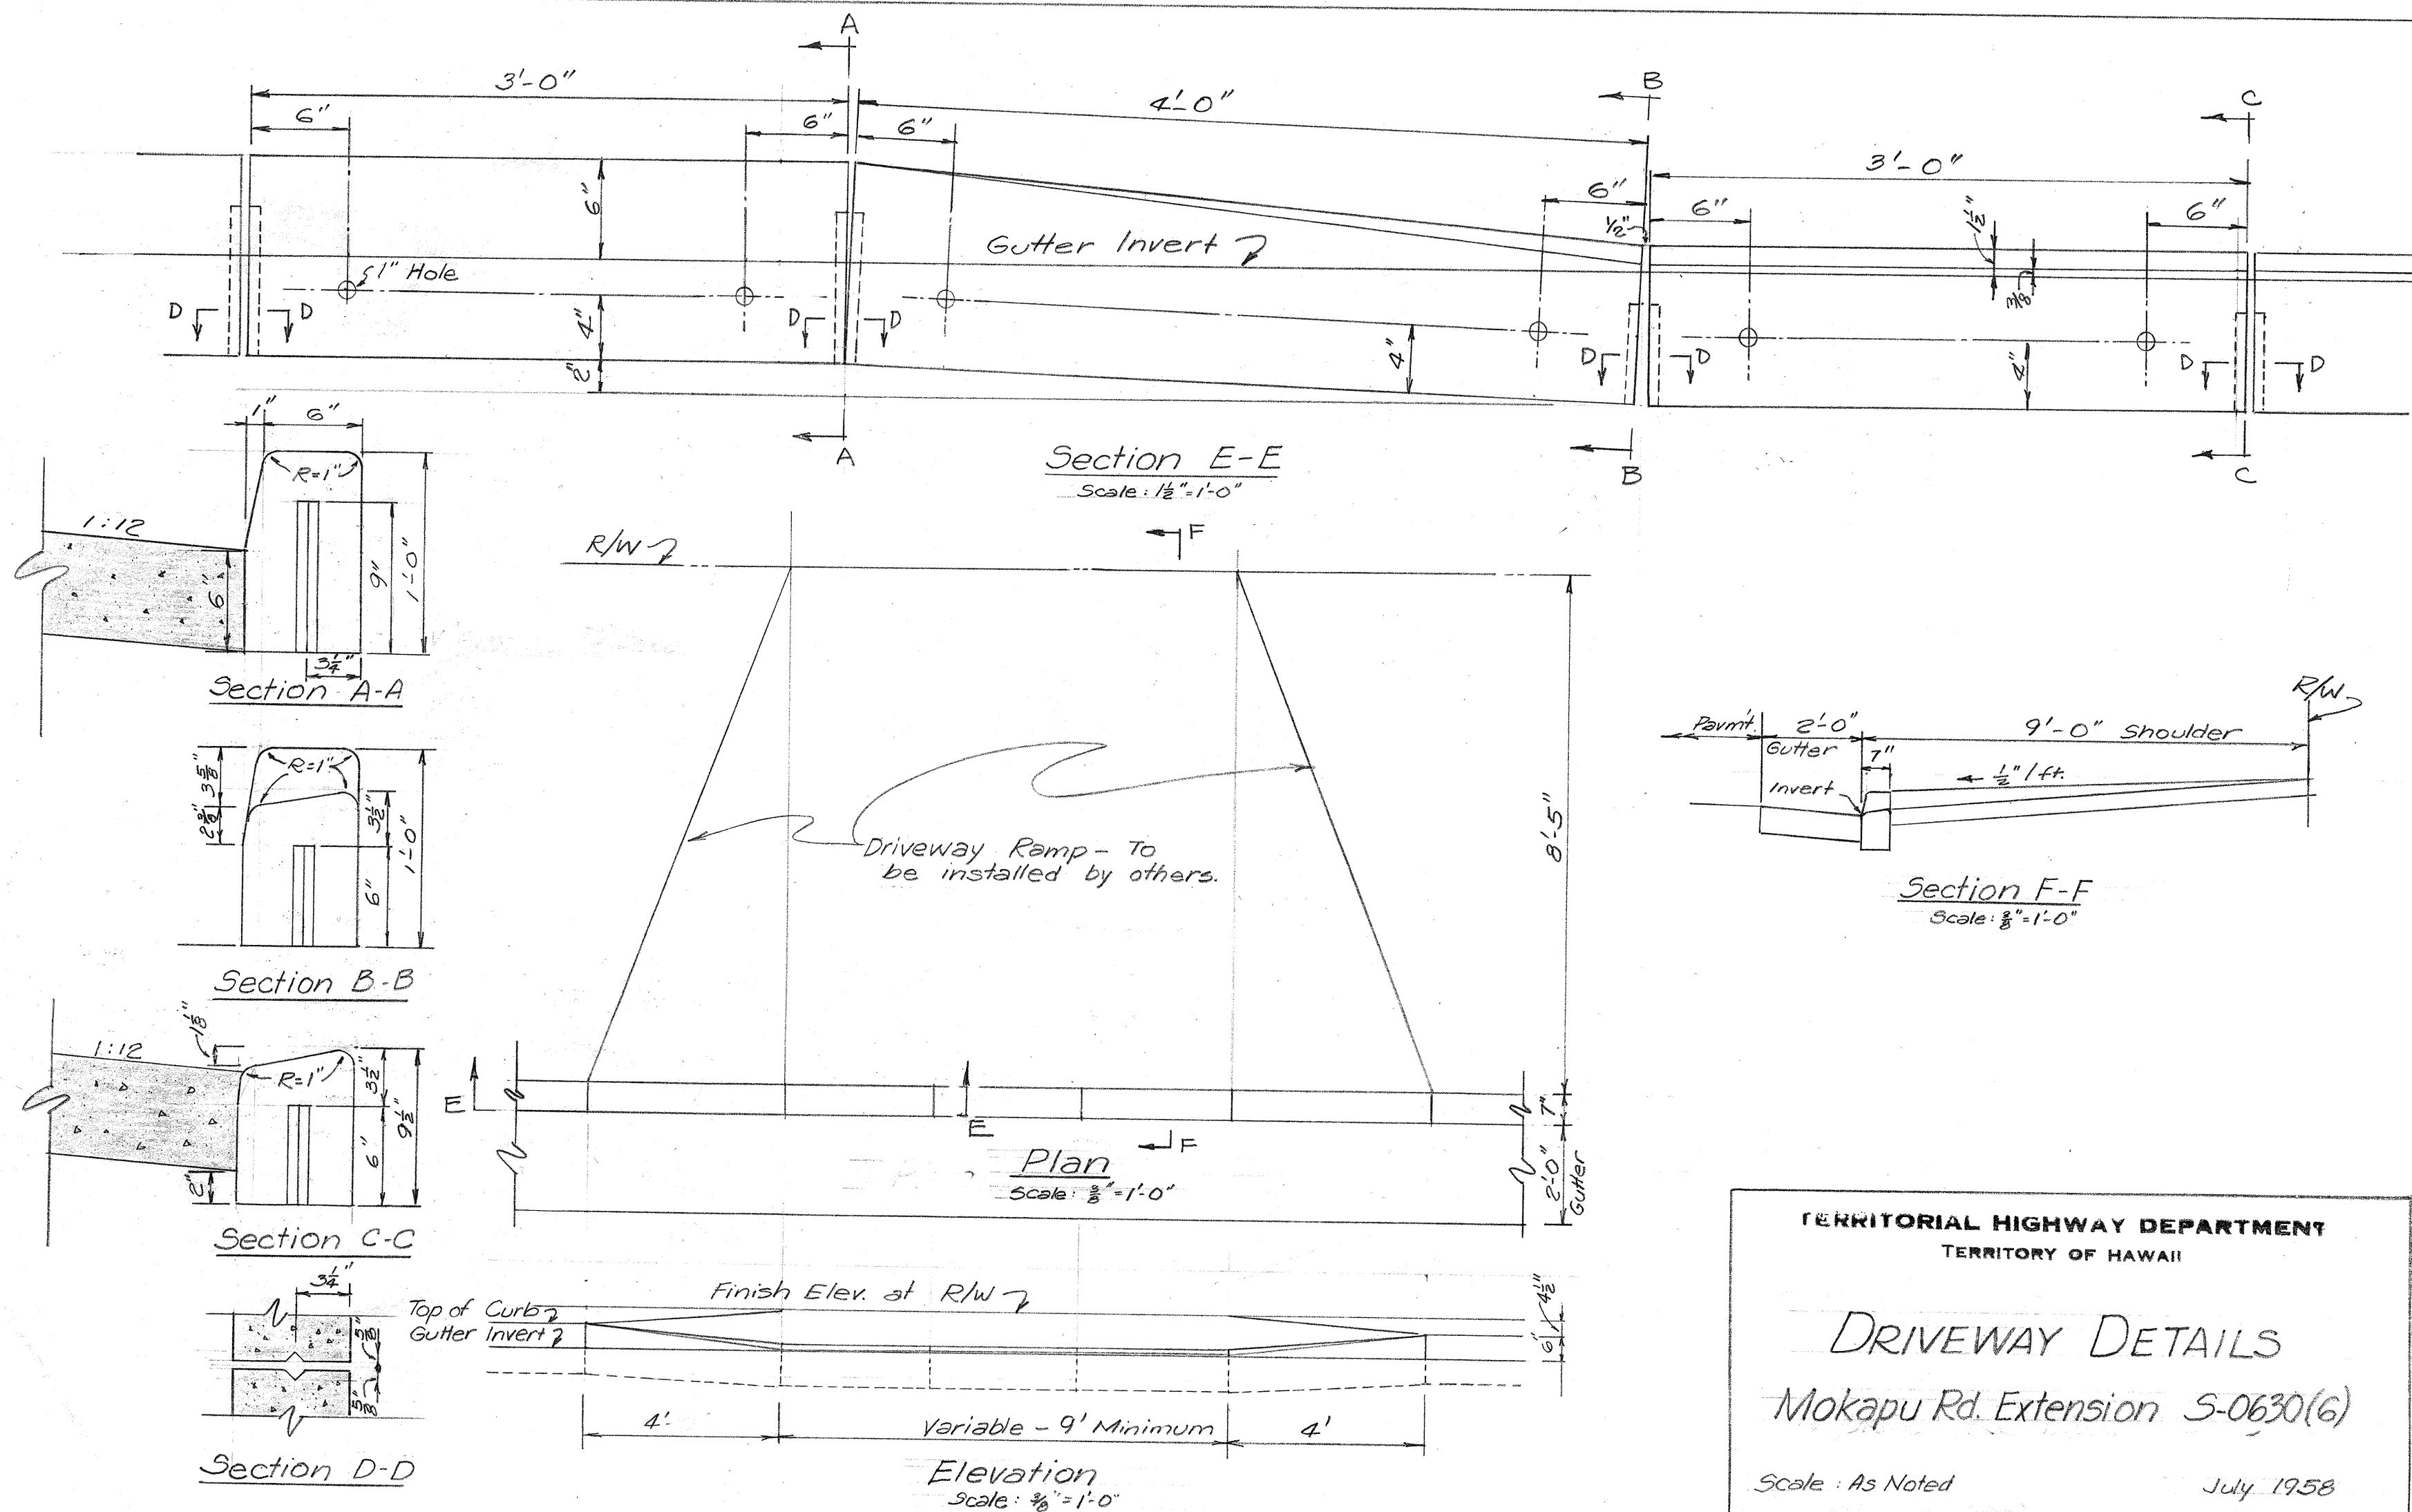





TERRITORIAL HIGHWAY DEPARTMENT
TERRITORY OF HAWAII

DRIVEWAY DETAILS Mokapu Rd. Extension S-0630(6)

Scale: As Noted

July 1958

FED. ROAD DIST. No.	STATE	FED. AID PROJ. No.	FISCAL YEAR	SHEET No.	TOT. SHEET
Hawaii	HAW.	5-06306	1958	3	27

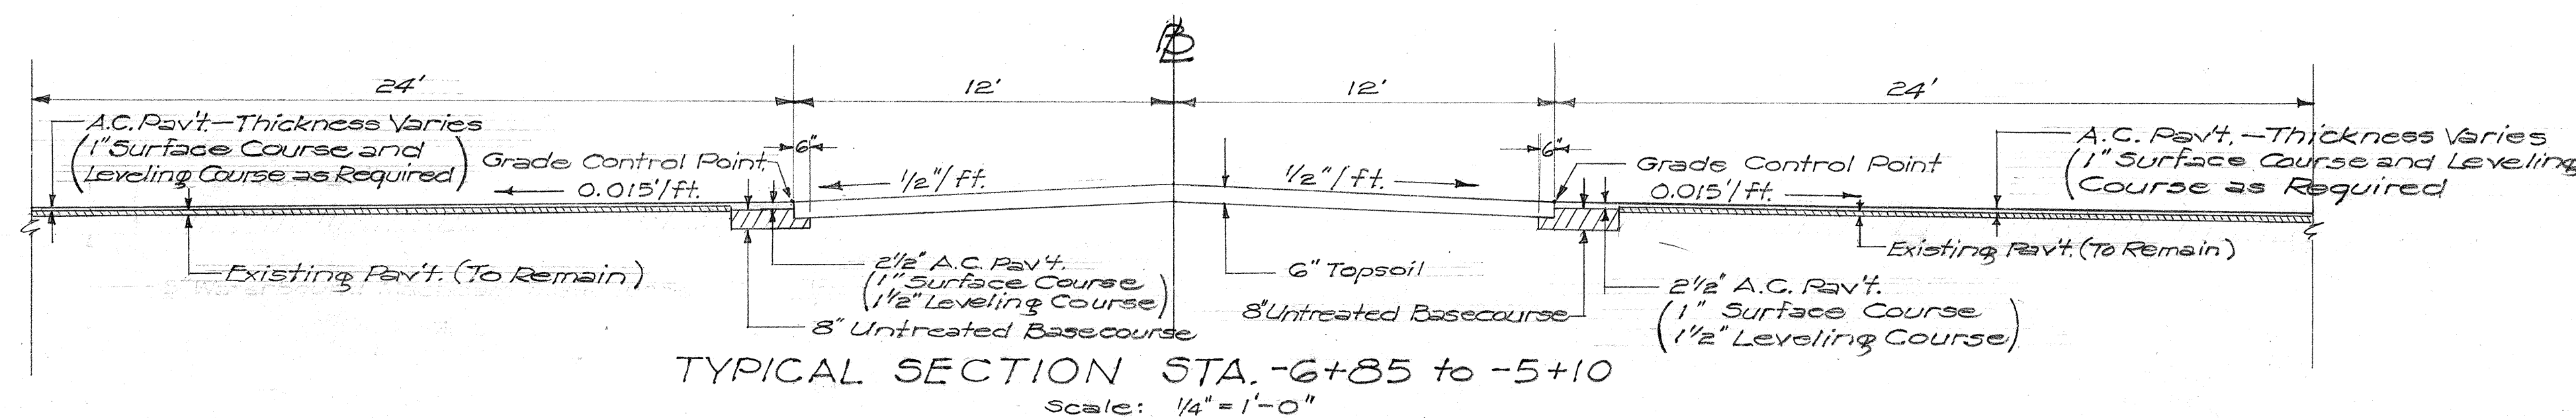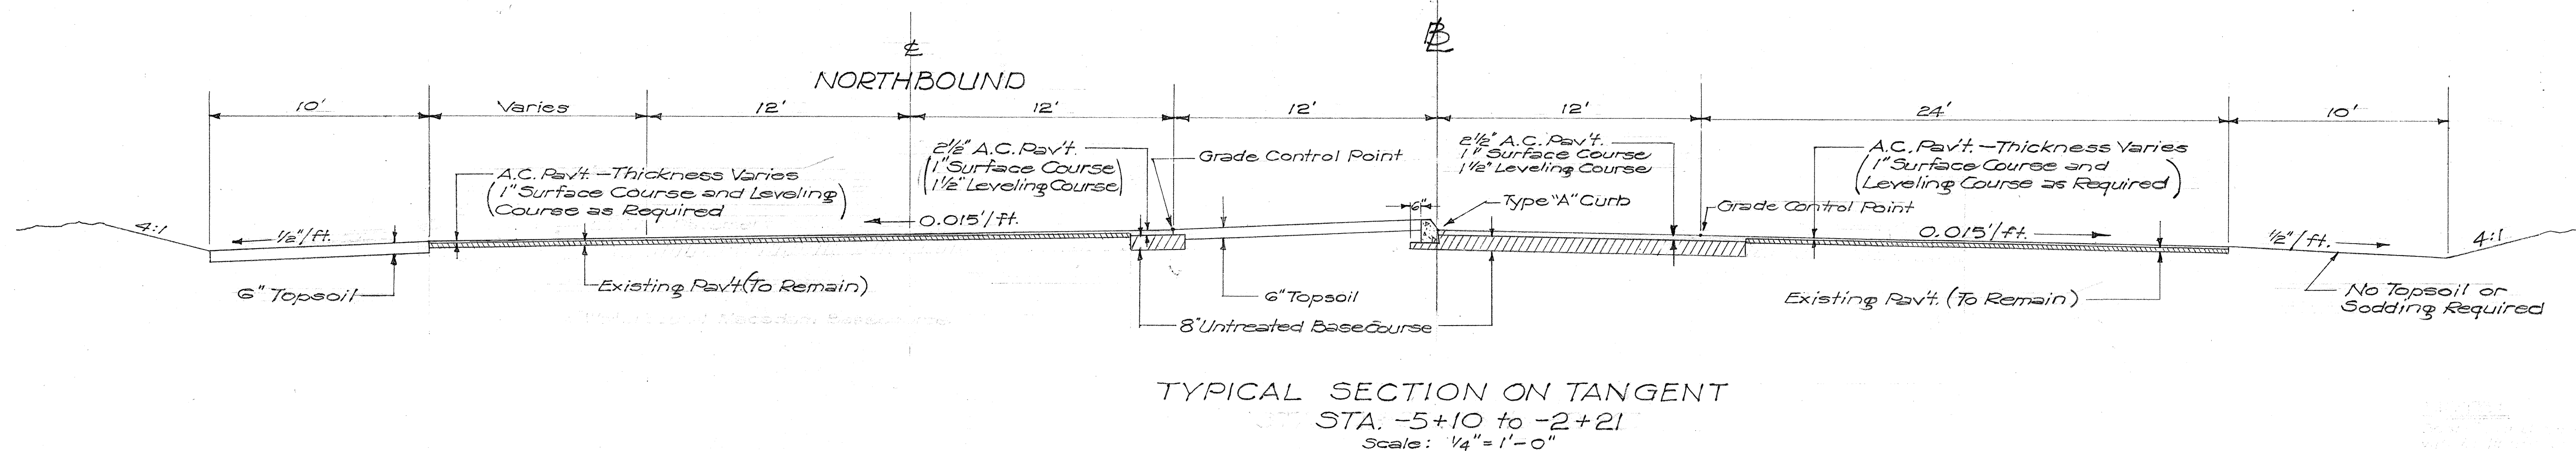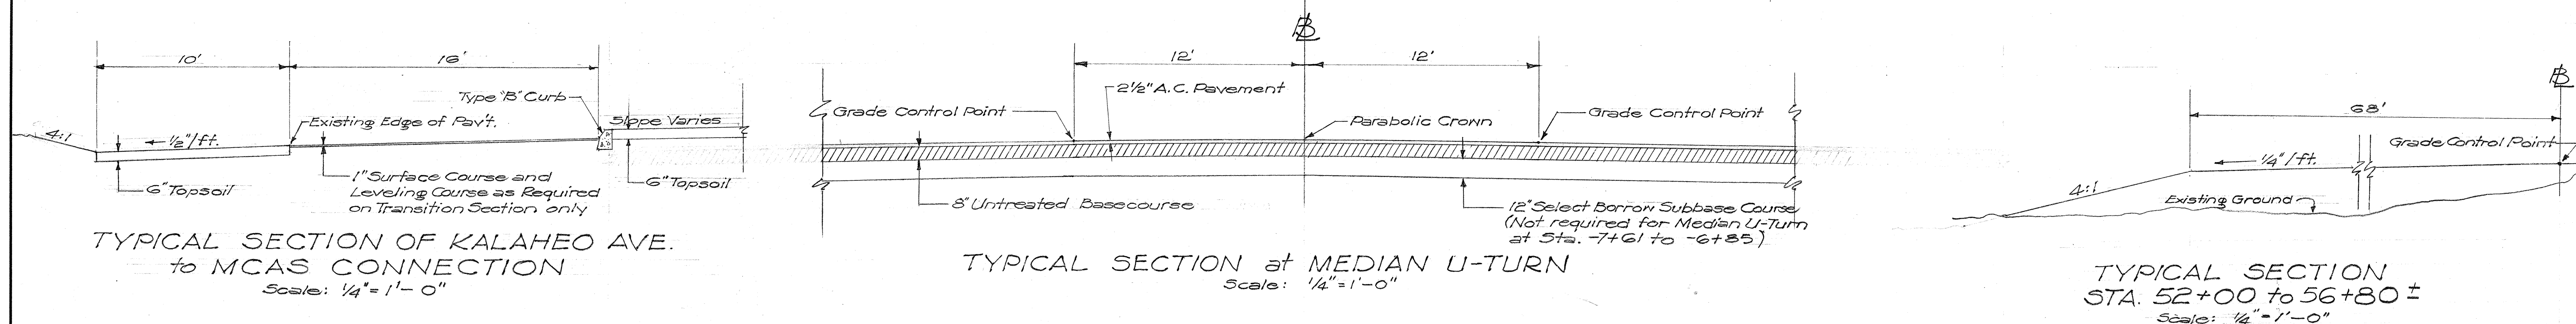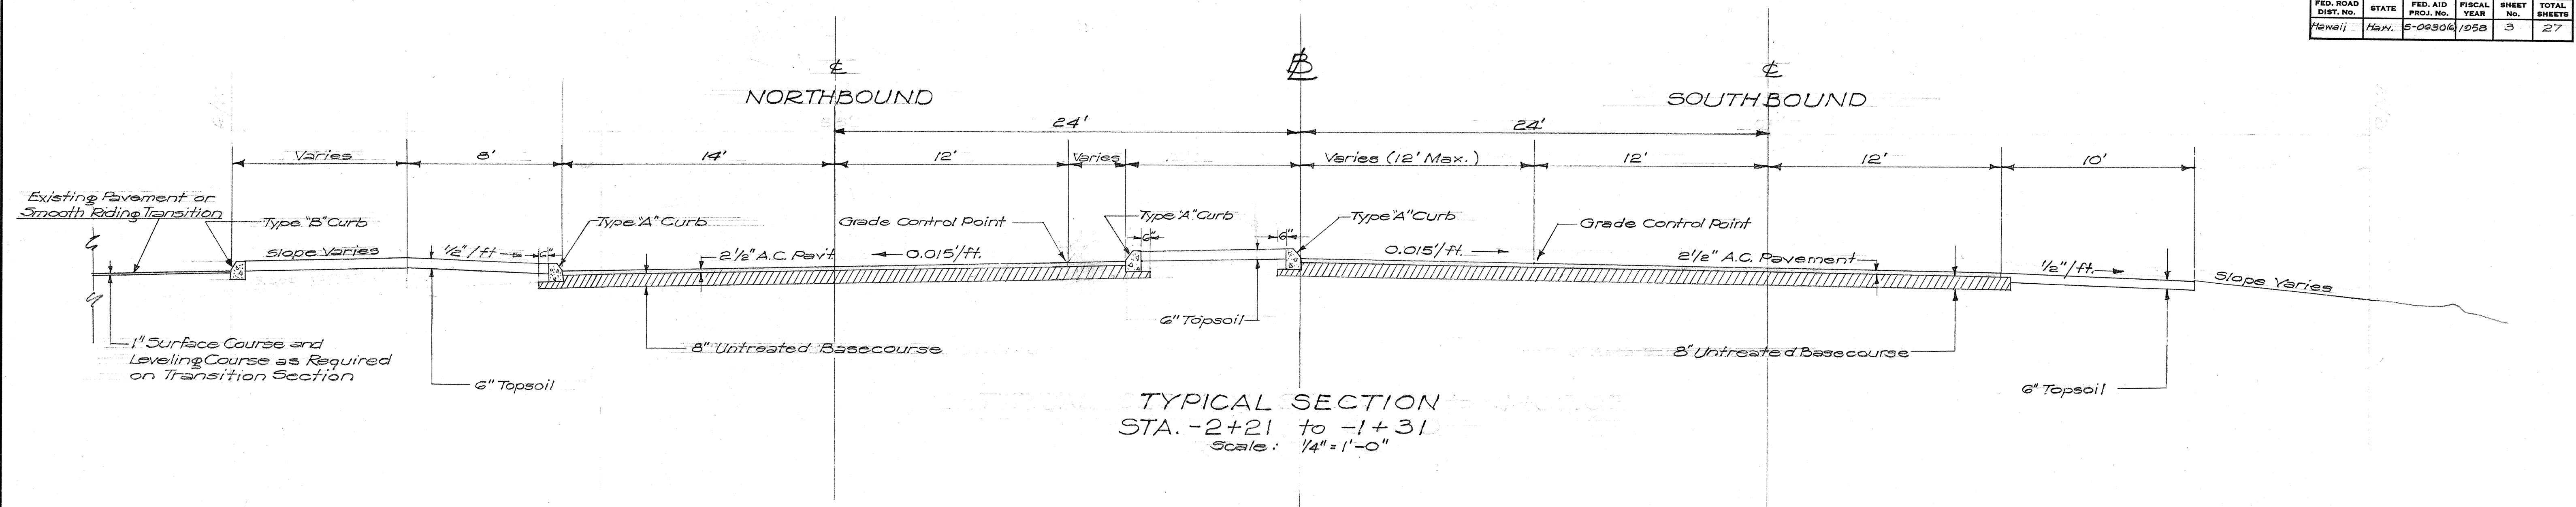

TERRITORIAL HIGHWAY DEPARTMENT
TERRITORY OF HAWAII

TYPICAL SECTIONS
MOKAPU ROAD EXTENSION
PROJECT NO. S-0630(6)

Scale: As Noted

SHEET No. 2 OF 2 SHEETS

5946.3

ORIGINAL PLAN	SURVEY PLOTTED BY _____ DATE _____	
	DESIGNED BY _____	_____
NOTE BOOK	DRAWN BY _____	_____
	TRACED BY _____	_____
	QUANTITIES BY _____	_____
	QUANTITIES CHECKED BY _____	_____
No. _____	CHECKED BY _____	_____