

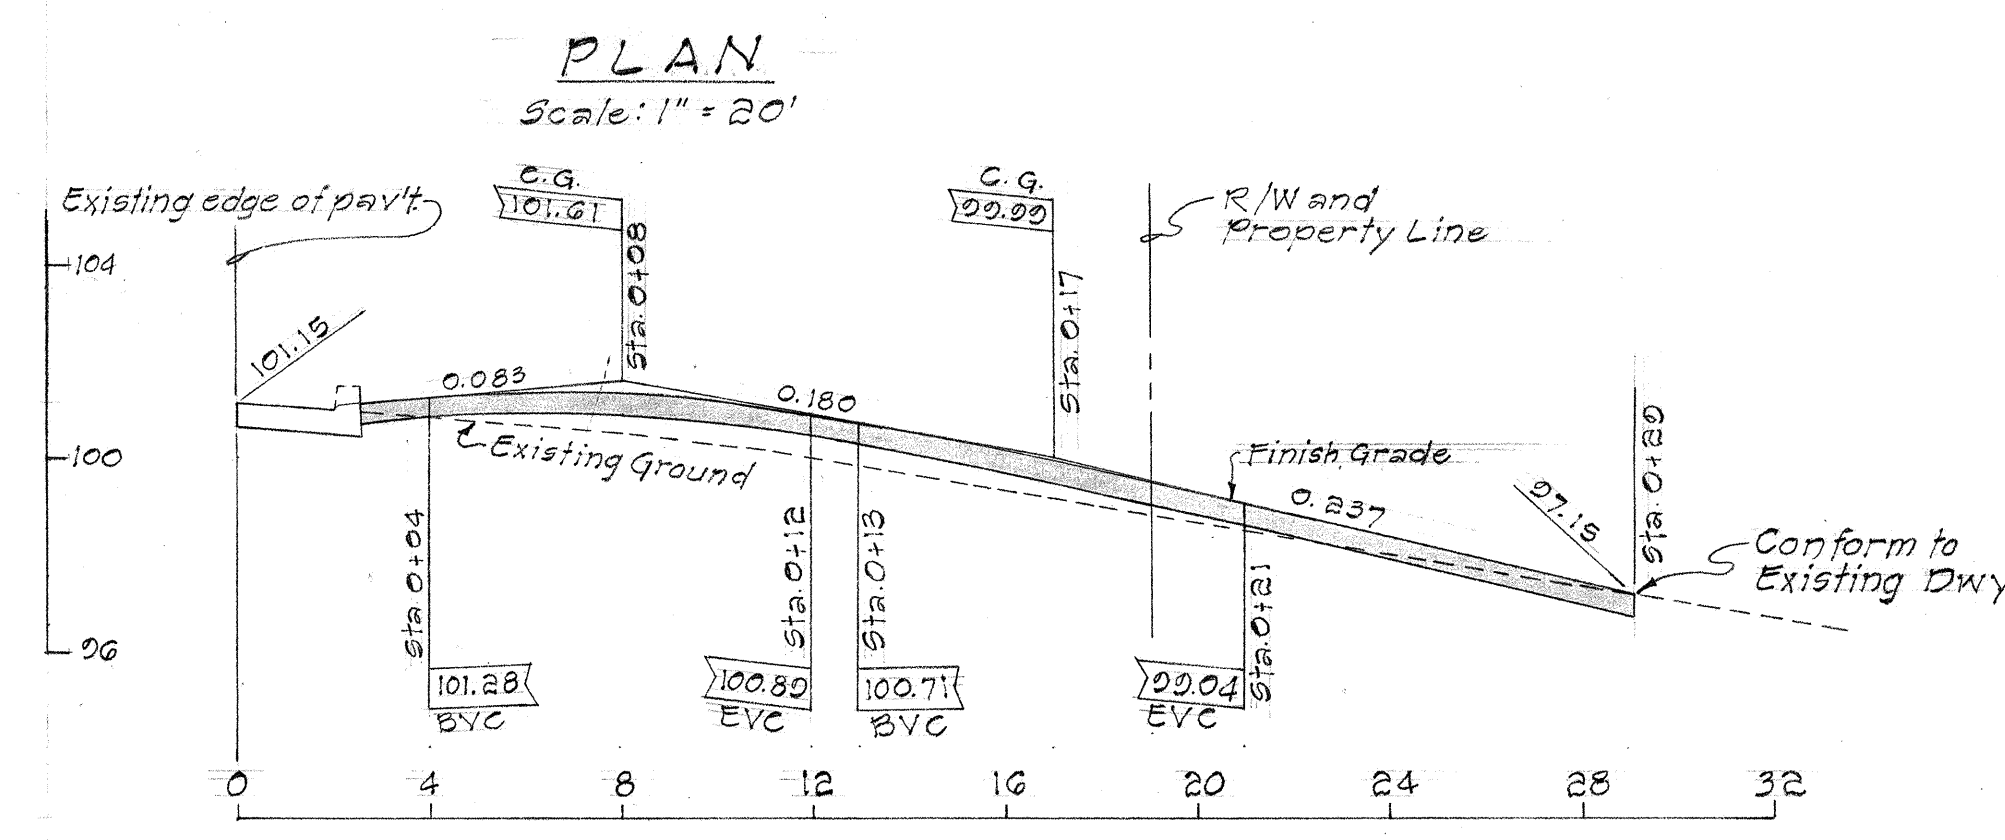
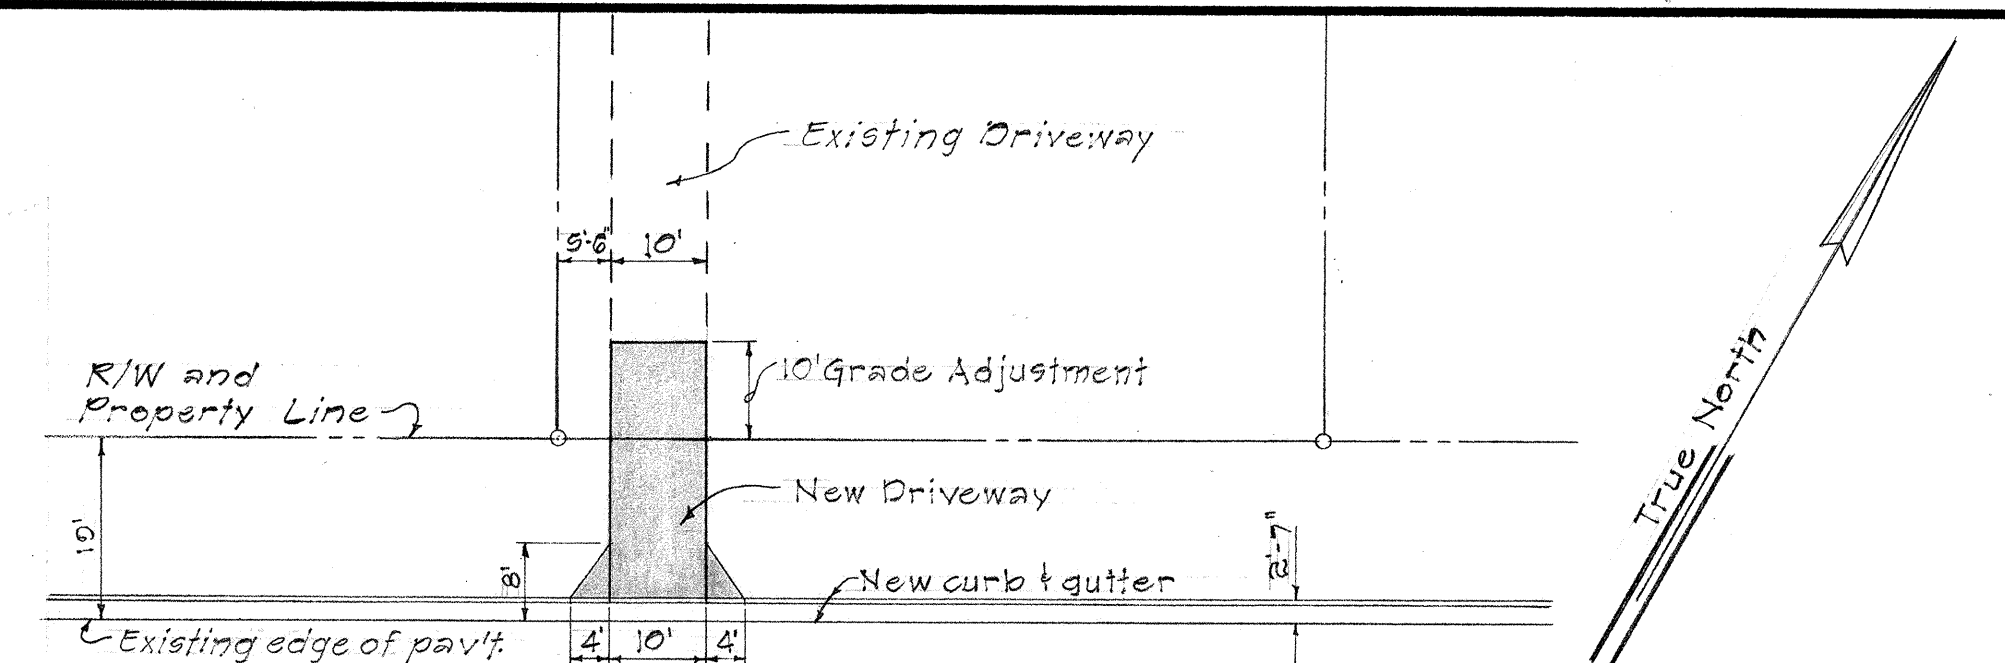




FED. ROAD DIST. NO.	STATE	FED. AID PROJ. NO.	FISCAL YEAR	SHEET NO.	TOTAL SHEETS
HAWAII	HAW.				

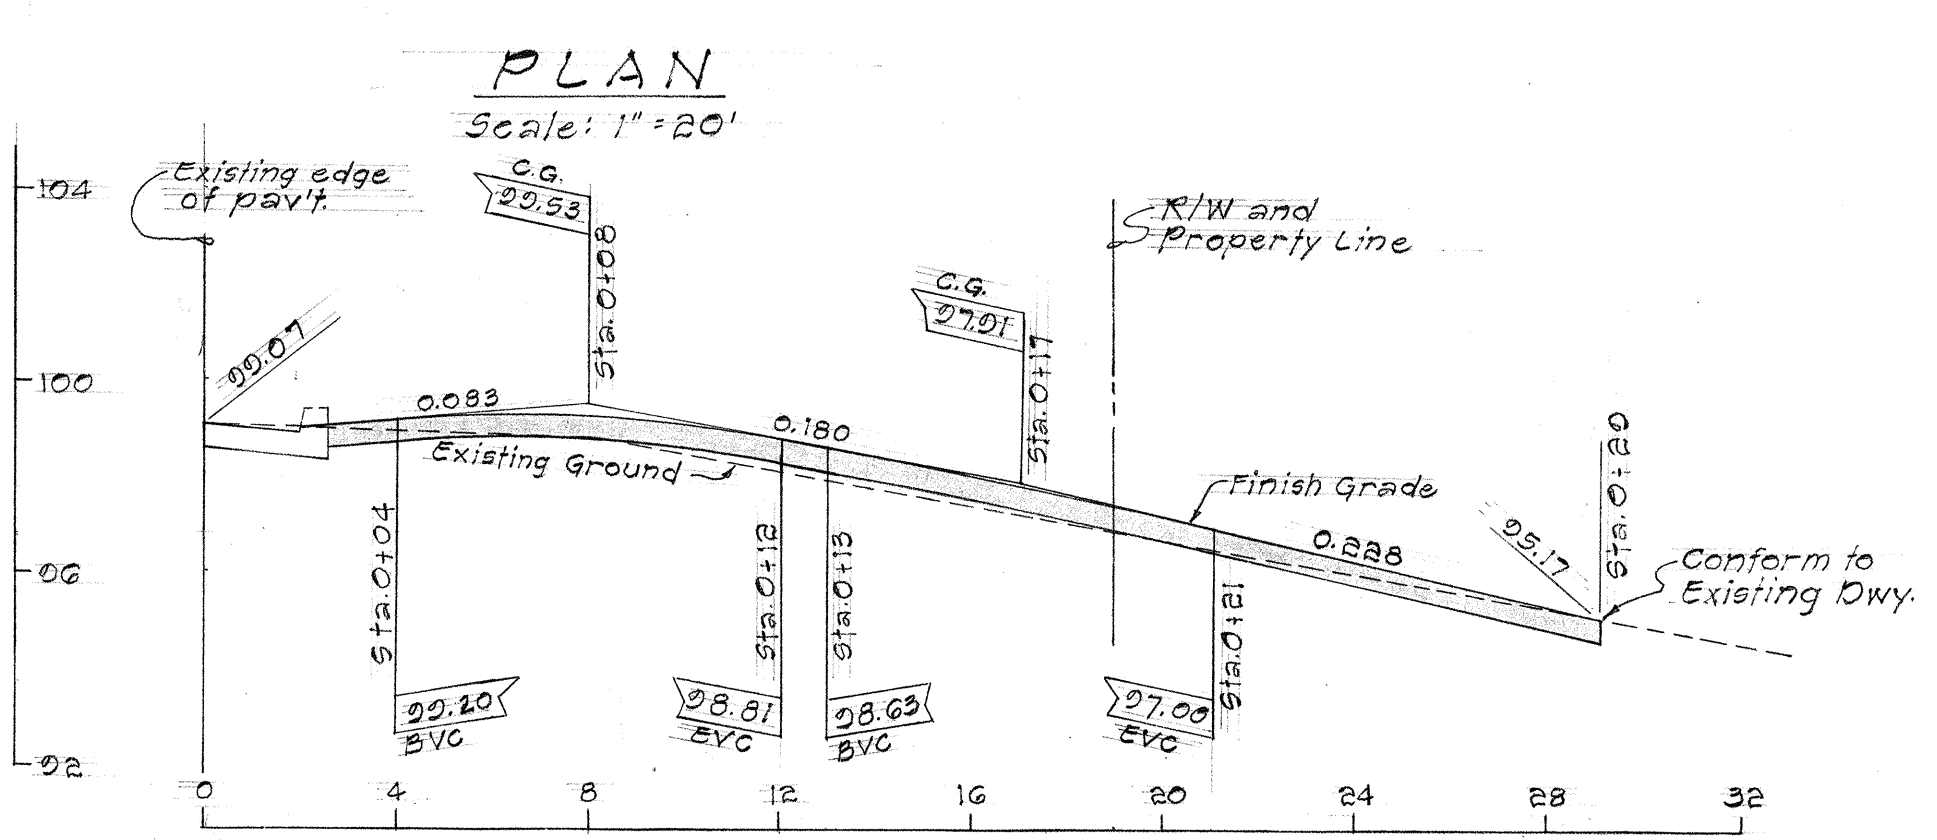

PROFILE - DRIVEWAY AT STA. 12+00
Scale: 1" = 4'-0"

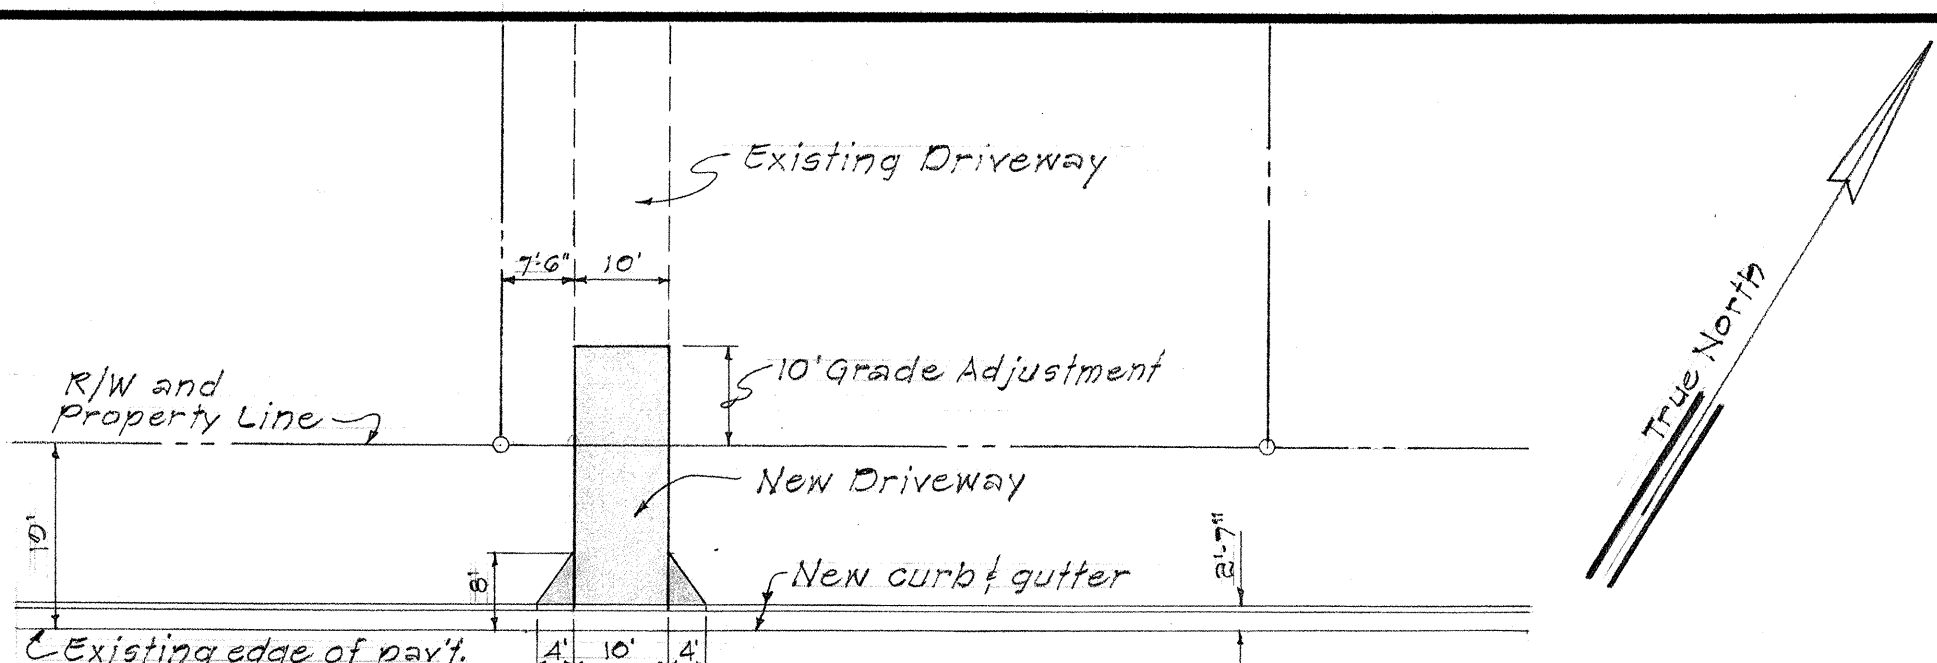


PROFILE - DRIVEWAY AT STA. 13+73
Scale: 1" = 4'-0"

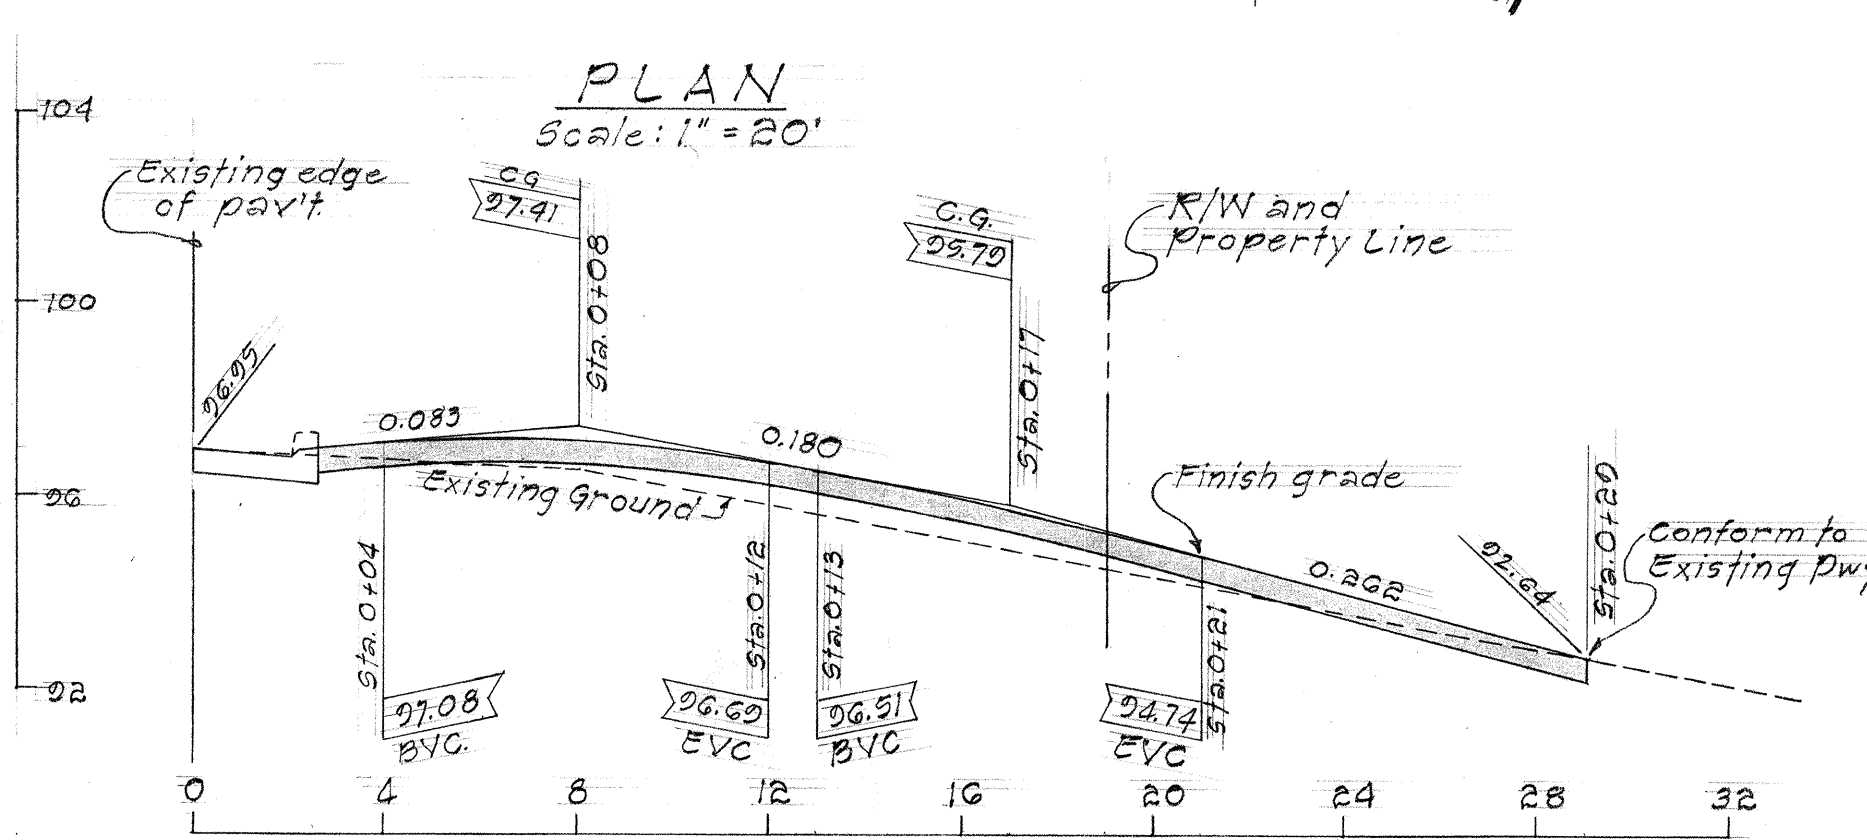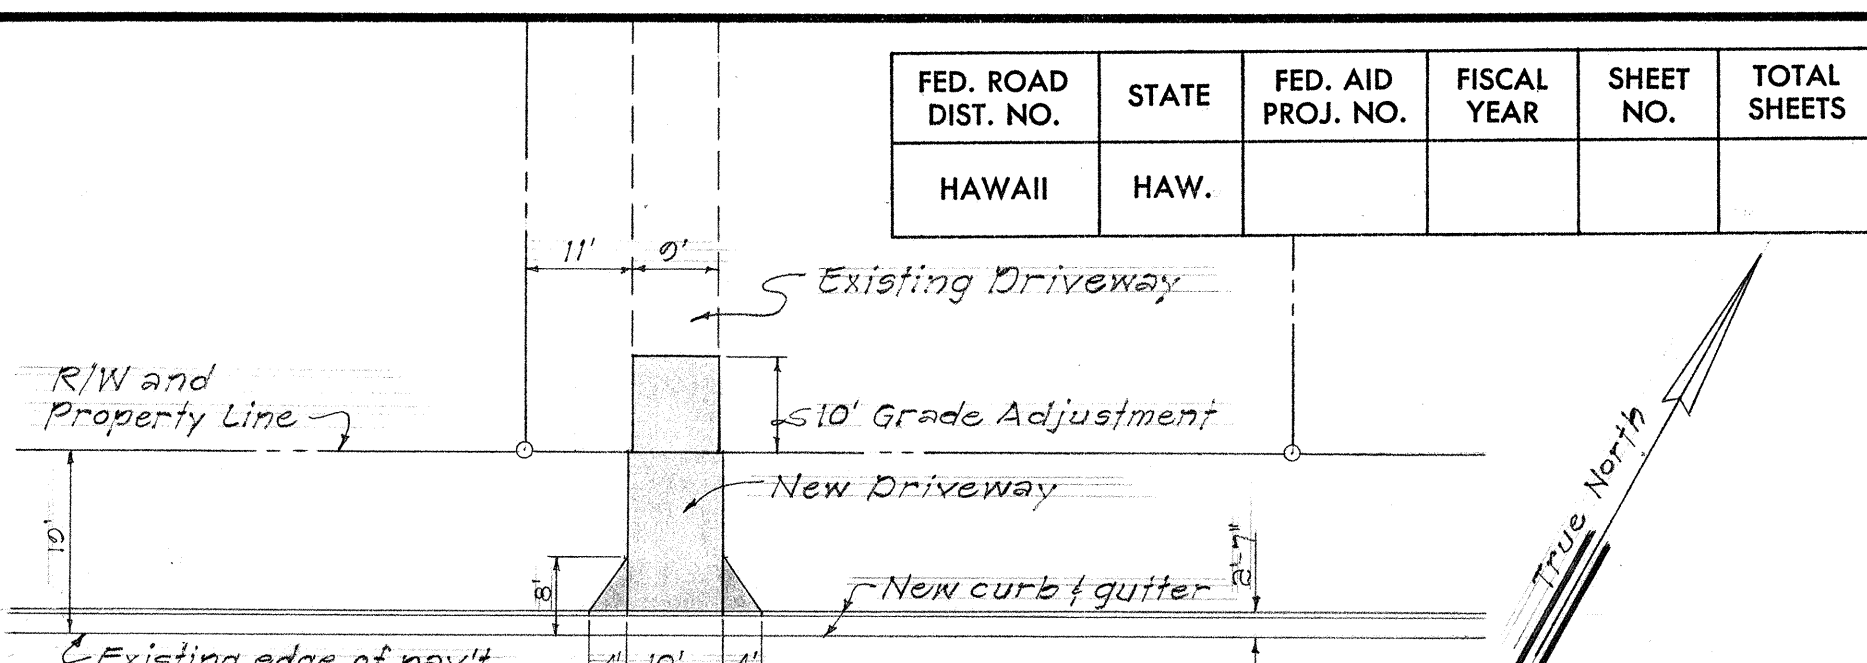


PROFILE - DRIVEWAY AT STA. 14+55
Scale: 1" = 4'-0"

DRIVEWAY DETAILS

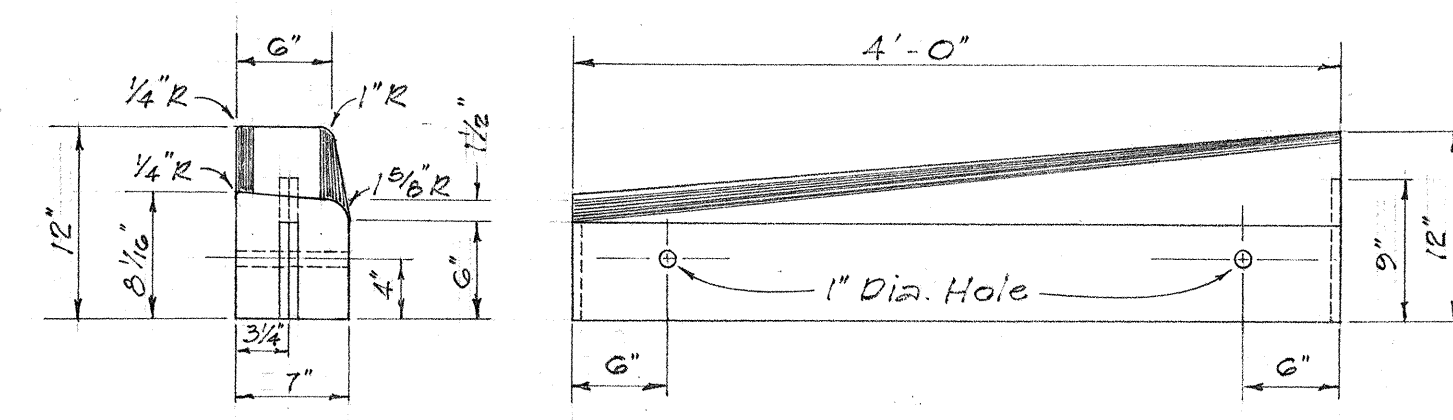


DROP CURB

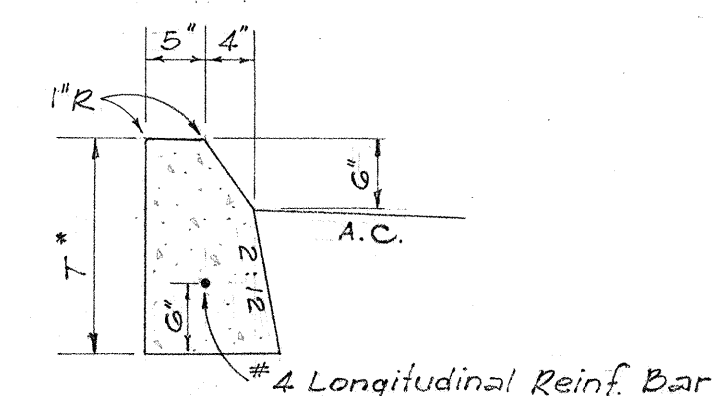


TYPE A CURB


* NOTE: Height T to conform to existing curb height. If none, T = 21".

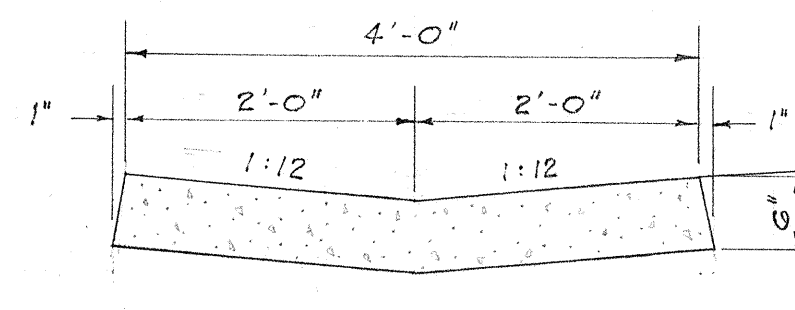


TYPE G GUTTER

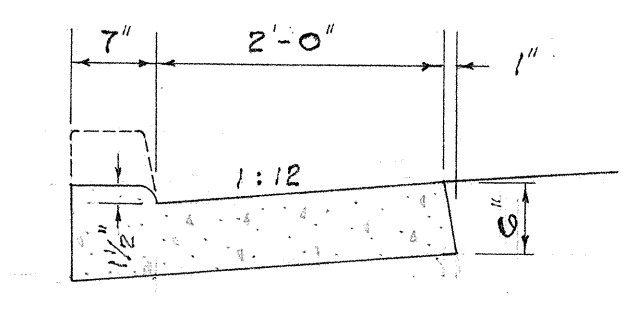


DRIVEWAY CURB AND GUTTER

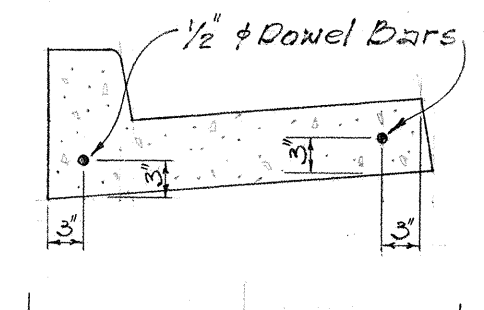

FOR "TYPE DG CIP CURB AND GUTTER"

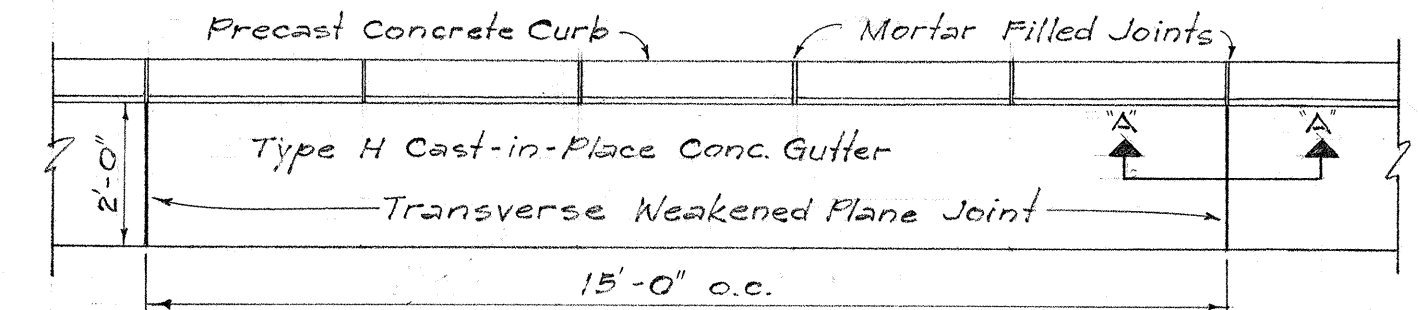


PLAN
Scale: 3/8" = 1'-0"

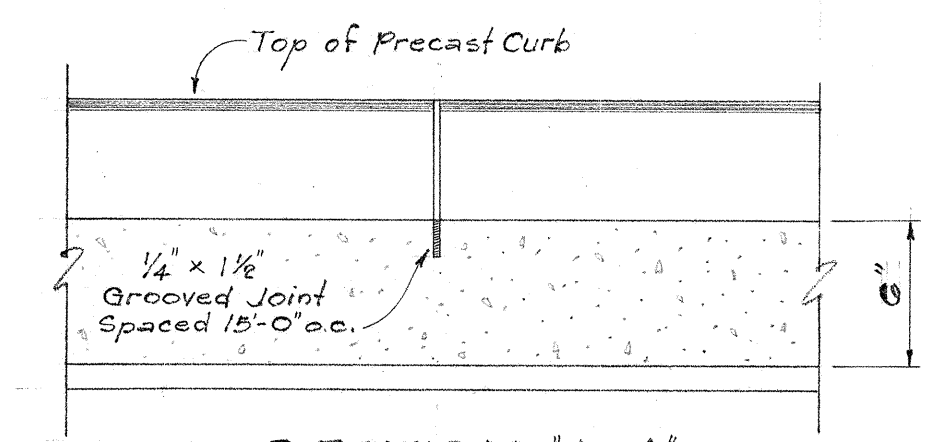


SECTION "A-A"
Scale: 1 1/2" = 1'-0"

TRANSVERSE WEAKENED PLANE JOINT DETAIL FOR "TYPE H CIP CONC. GUTTERS"


Scale: As Shown

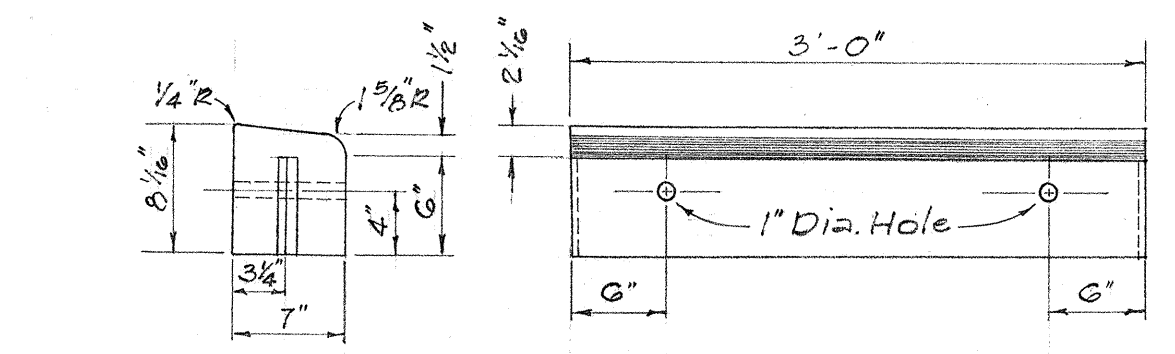


DRIVEWAY CURB

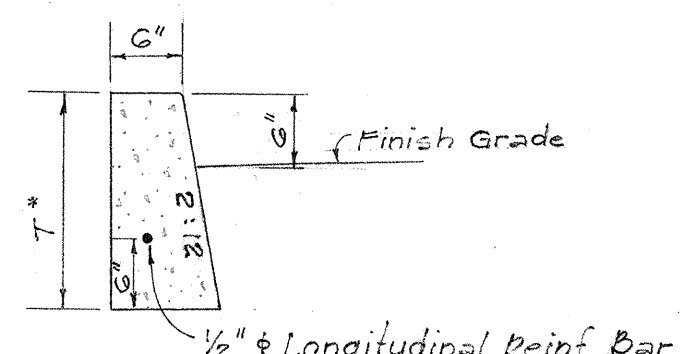


TYPE D CURB

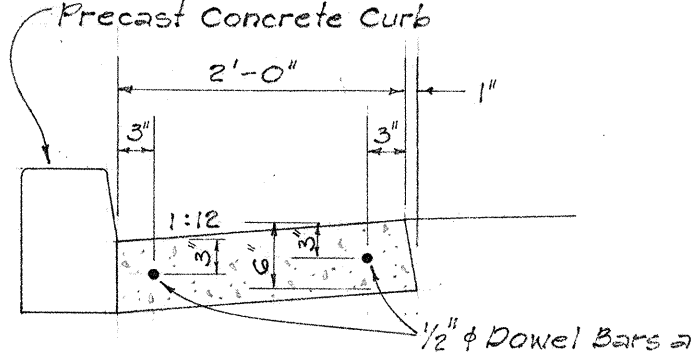

TYPE H GUTTER

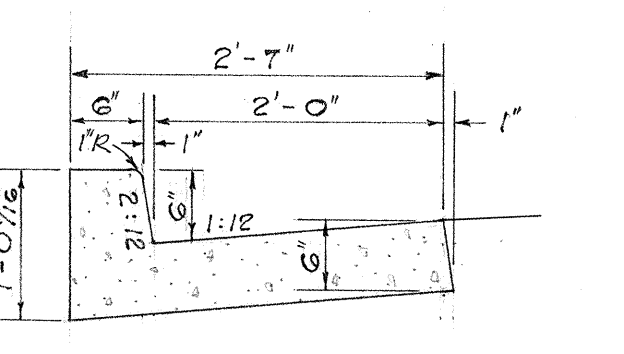

TYPE DG CURB AND GUTTER

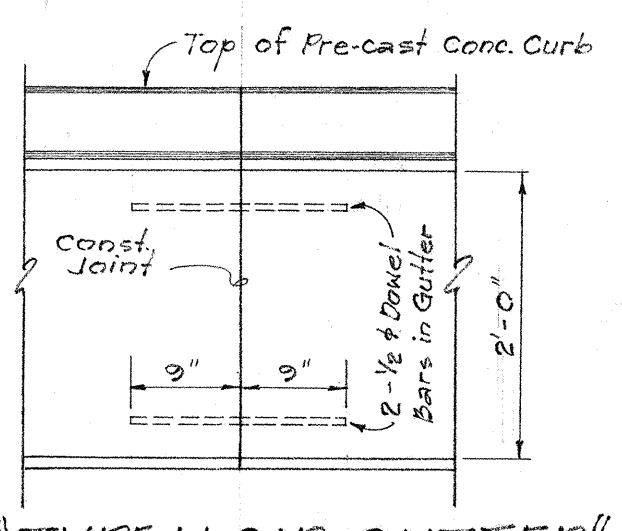

FOR "TYPE H CIP GUTTER"

CAST IN PLACE CONCRETE CURB AND/OR GUTTER

Scale: 3/4" = 1'-0"

CONSTRUCTION JOINT DETAILS

Scale: 3/4" = 1'-0"

NOTES:
1. All concrete shall be class A-1 Concrete unless otherwise noted.
2. The Contractor has the option of using precast concrete curbs in place of cast-in-place concrete curbs. The following options are permitted:
(1) Precast conc. std. curb in lieu of "Type D CIP Concrete Curb".
(2) Precast conc. std. curb with "Type H CIP Gutter" in lieu of "Type DG CIP Conc. Curb and Gutter".
(3) Precast conc. drop curb and precast conc. driveway curb with "Type H CIP Gutter in lieu of "CIP Drop Curb and Gutter" and "CIP Driveway Curb" respectively.
For either option, the limits of "Reconstruction of Pavement for Type DG Curb and Gutter" shall be followed. See Special Provisions for payment.

STANDARD CURB
PRECAST CONCRETE CURBS
Scale: 1" = 1'-0"

STATE OF HAWAII
DEPARTMENT OF TRANSPORTATION
HIGHWAYS DIVISION

MISCELLANEOUS DRAINAGE
IMPROVEMENTS ON OAHU - UNIT III

KANEHOE BAY DRIVE
Proj. No. A - 630 - 01 - 66

DRIVEWAY DETAILS
CURB AND GUTTER DETAILS

Scale: As Shown Date: August, 1966

SHEET No. 4 OF 5 SHEETS

SURVEY PLOTTED BY	DATE
DRAWN BY	
DESIGNED BY	
QUANTITIES BY	
CHECKED BY	
ORIGINAL PLAN	
NOTE BOOK	
No.	