

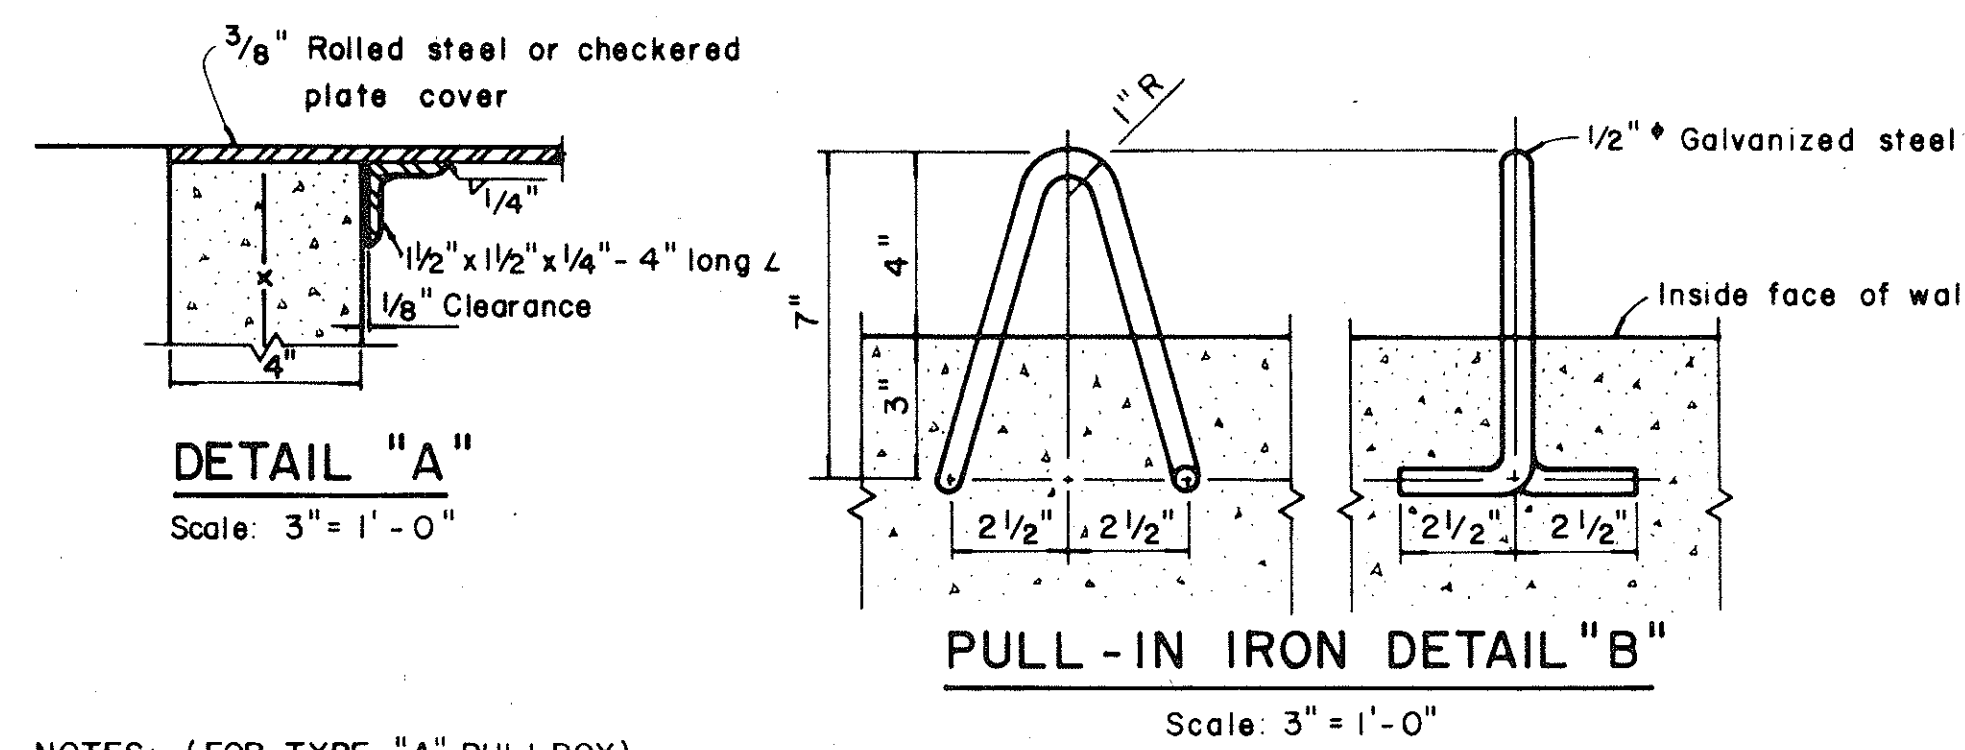
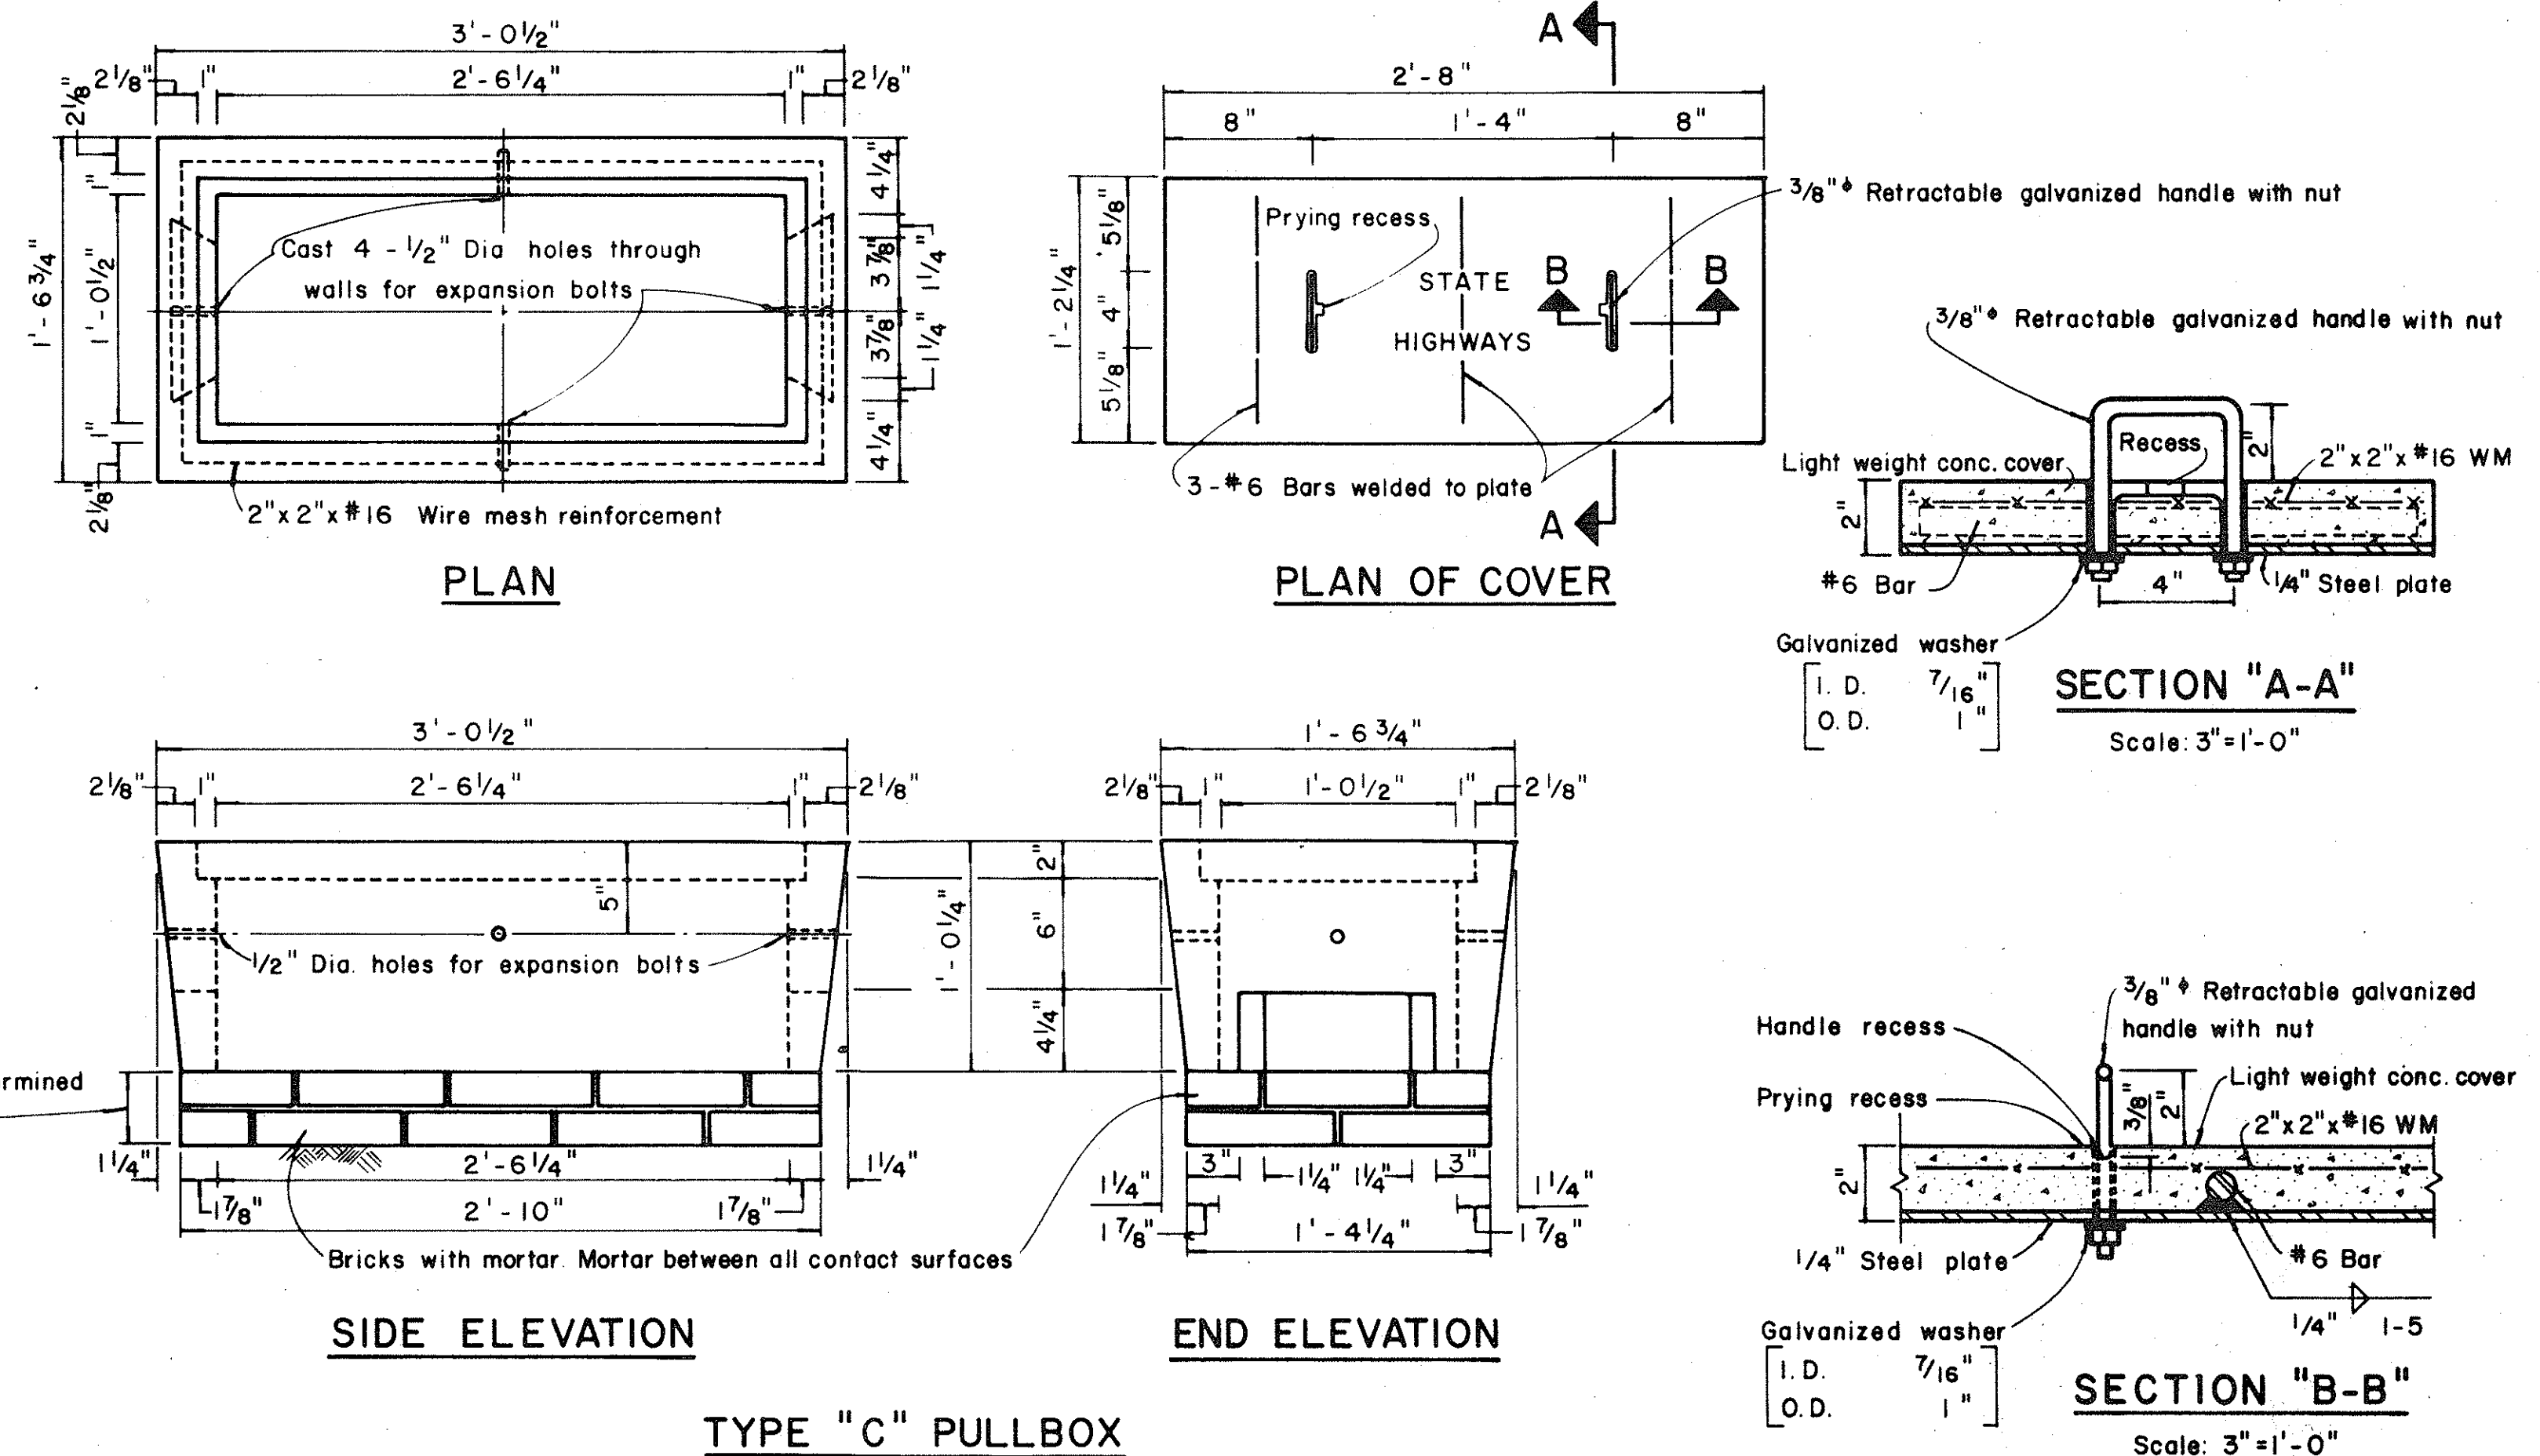
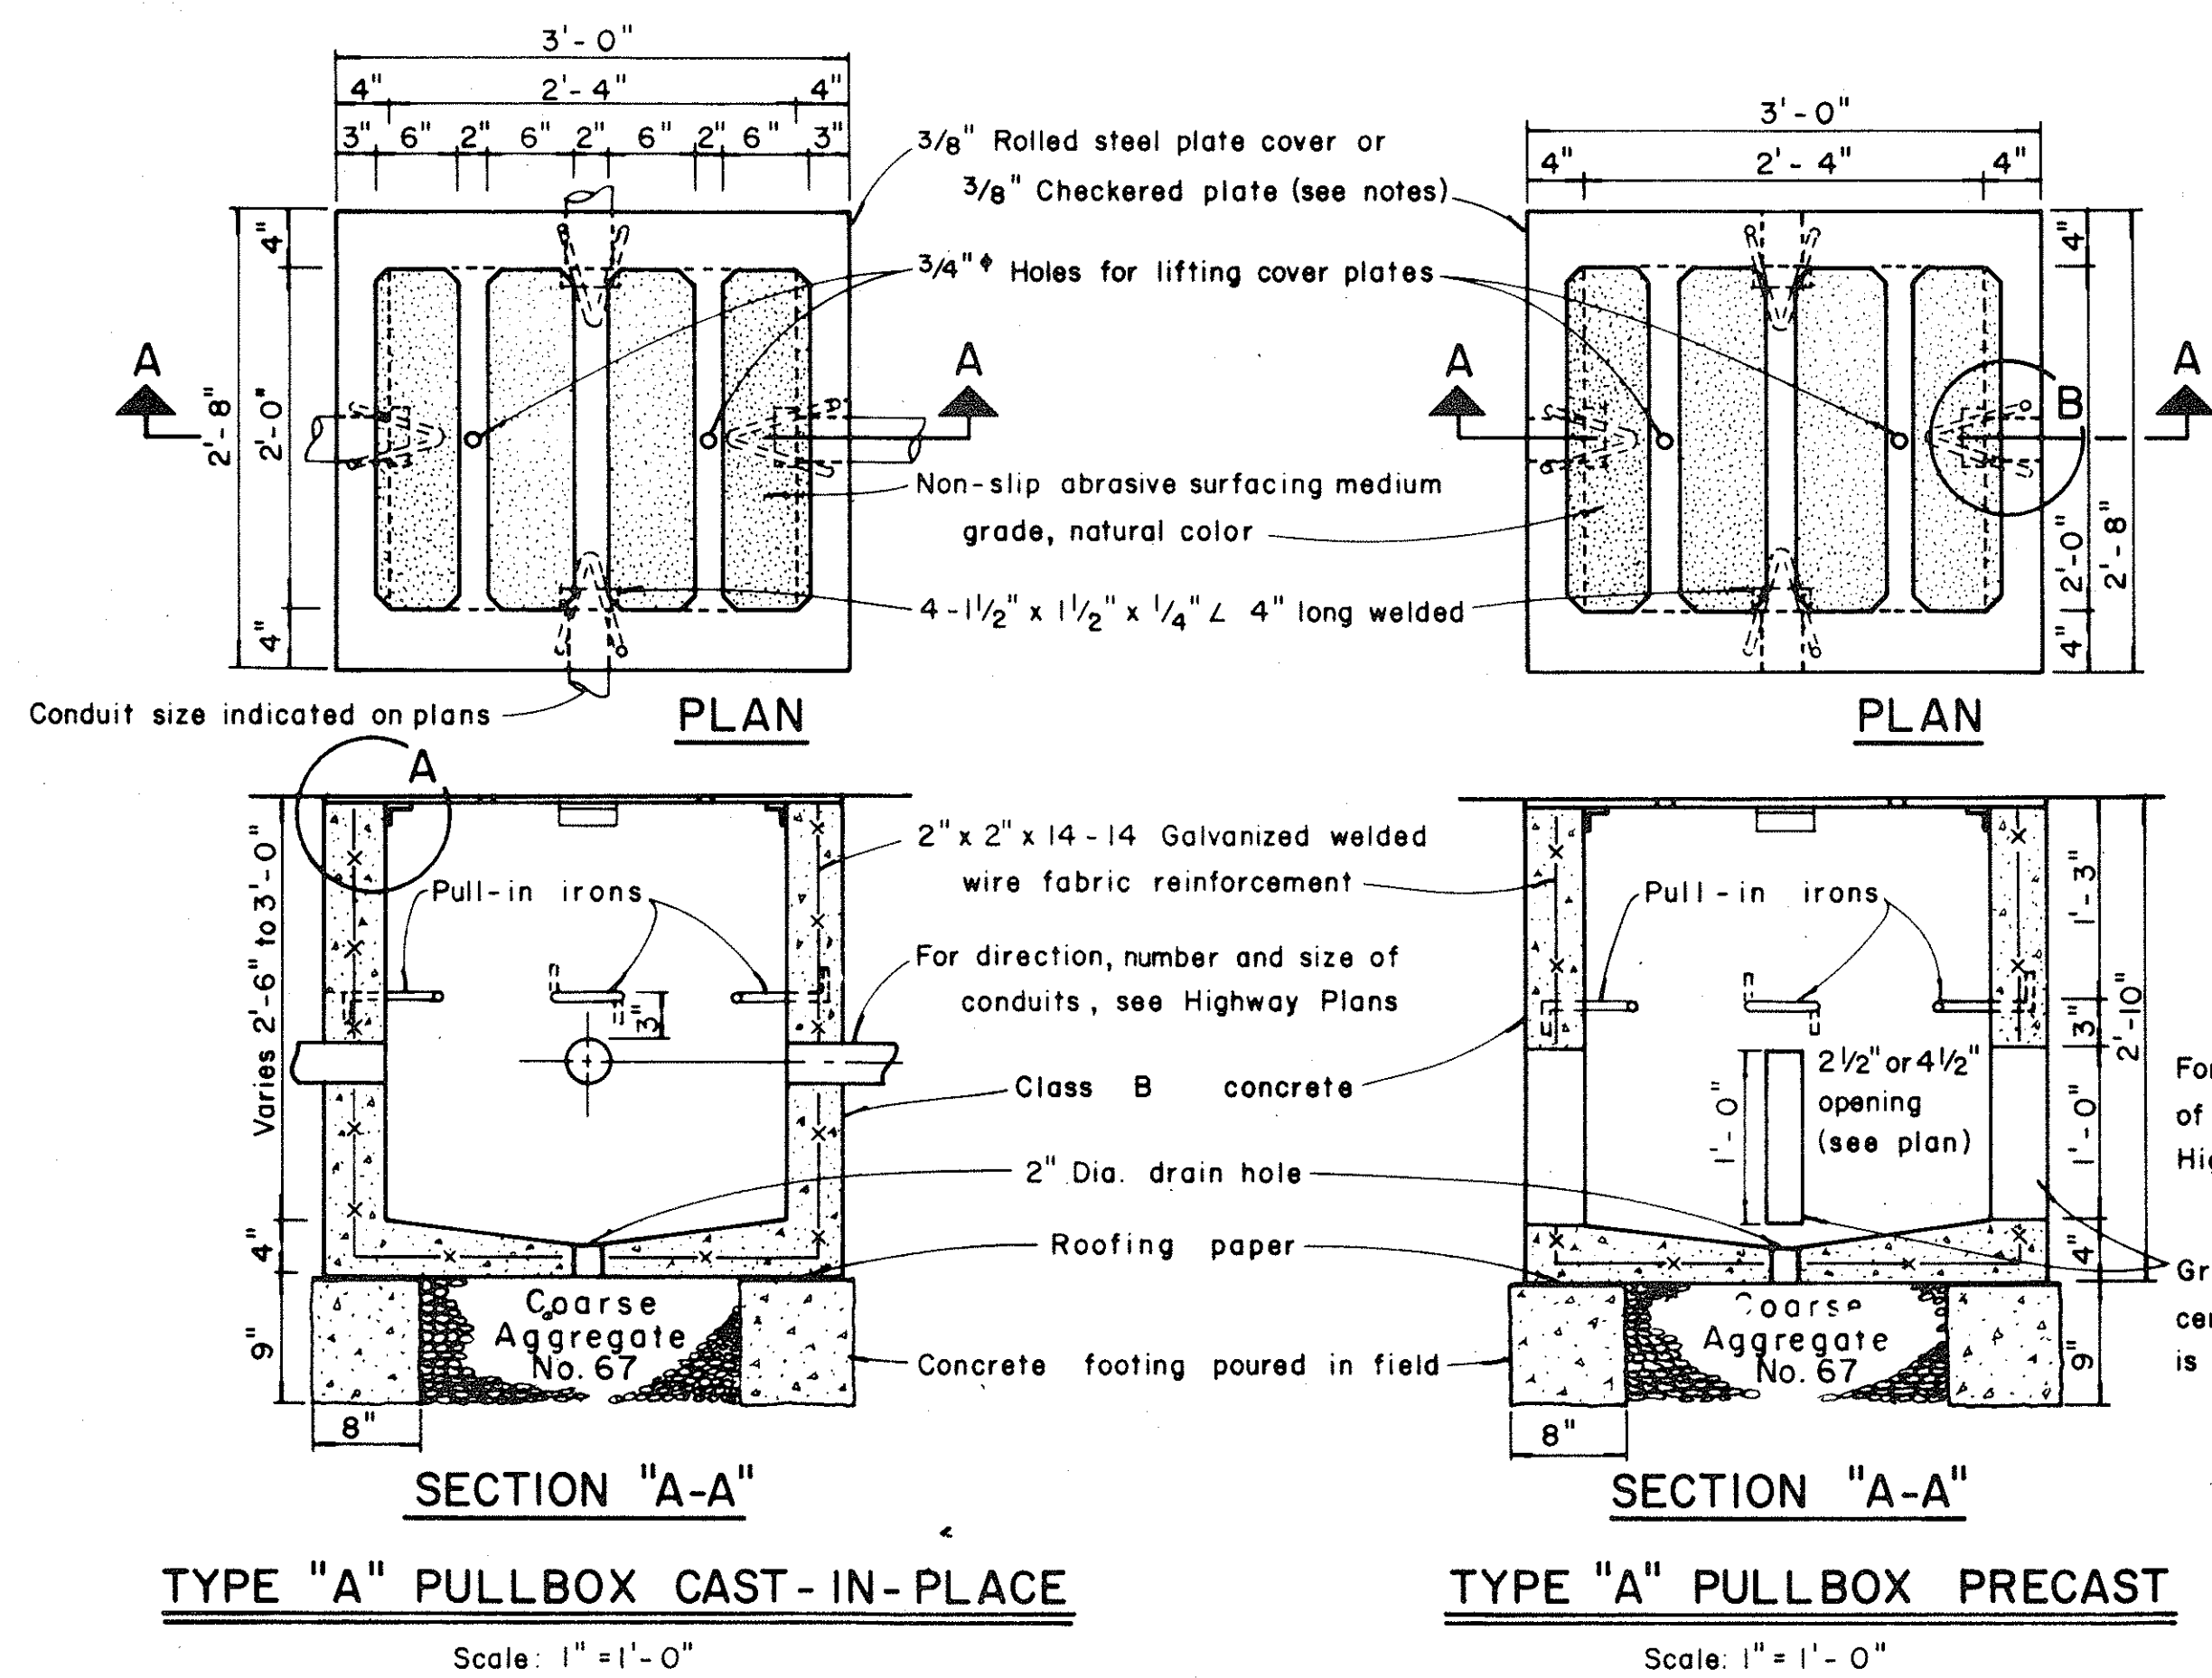


| FED. ROAD DIST. NO. | STATE | FED. AID PROJ. NO. | FISCAL YEAR | SHEET NO. | TOTAL SHEETS |
|---------------------|-------|--------------------|-------------|-----------|--------------|
| HAWAII              | HAW.  | U-0630 (12)        | 1975        | 4         | 8            |

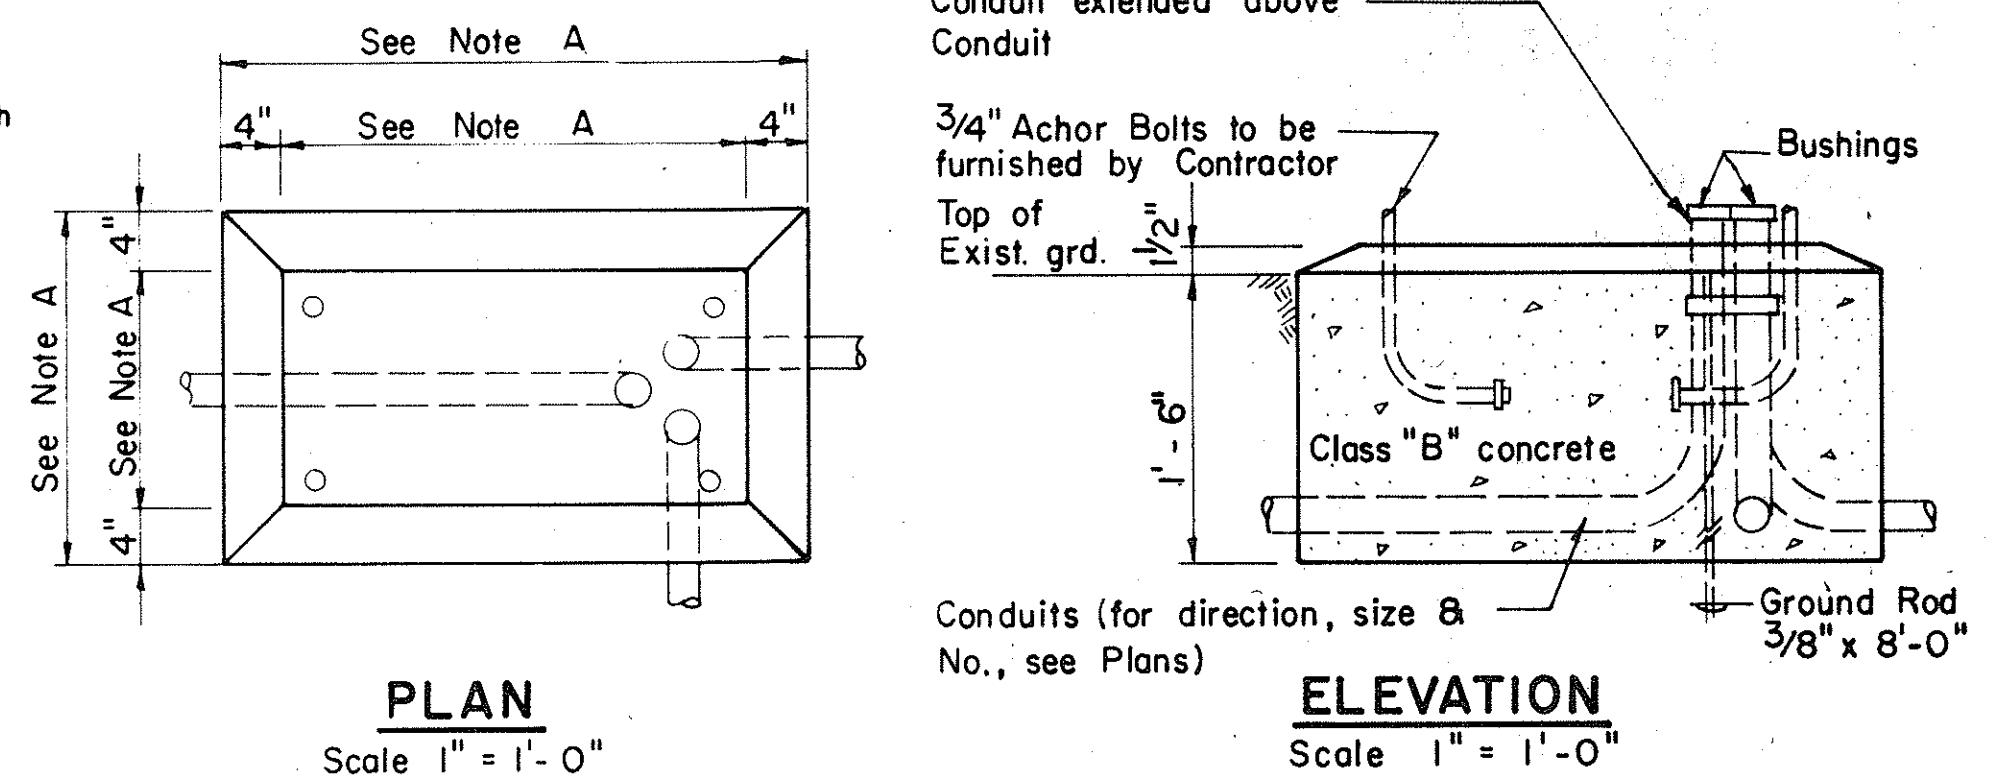

- NOTES: (FOR TYPE "A" PULLBOX)
- 3/8" Rolled steel plate cover with non-slip abrasive surfacing medium grade, natural color shall be used on all pullboxes located on sidewalk areas where pedestrians are walking.
  - 3/8" Checkered plate cover shall be used on all pullboxes located in median areas and other locations where there are no pedestrians walking.
  - Pull irons shall be placed opposite each conduit slot.
  - Covers on all pullboxes located in sidewalk areas shall be set flush with the concrete sidewalk.
  - Each pullbox shall have a pair of pull irons opposite each other for lifting purposes.

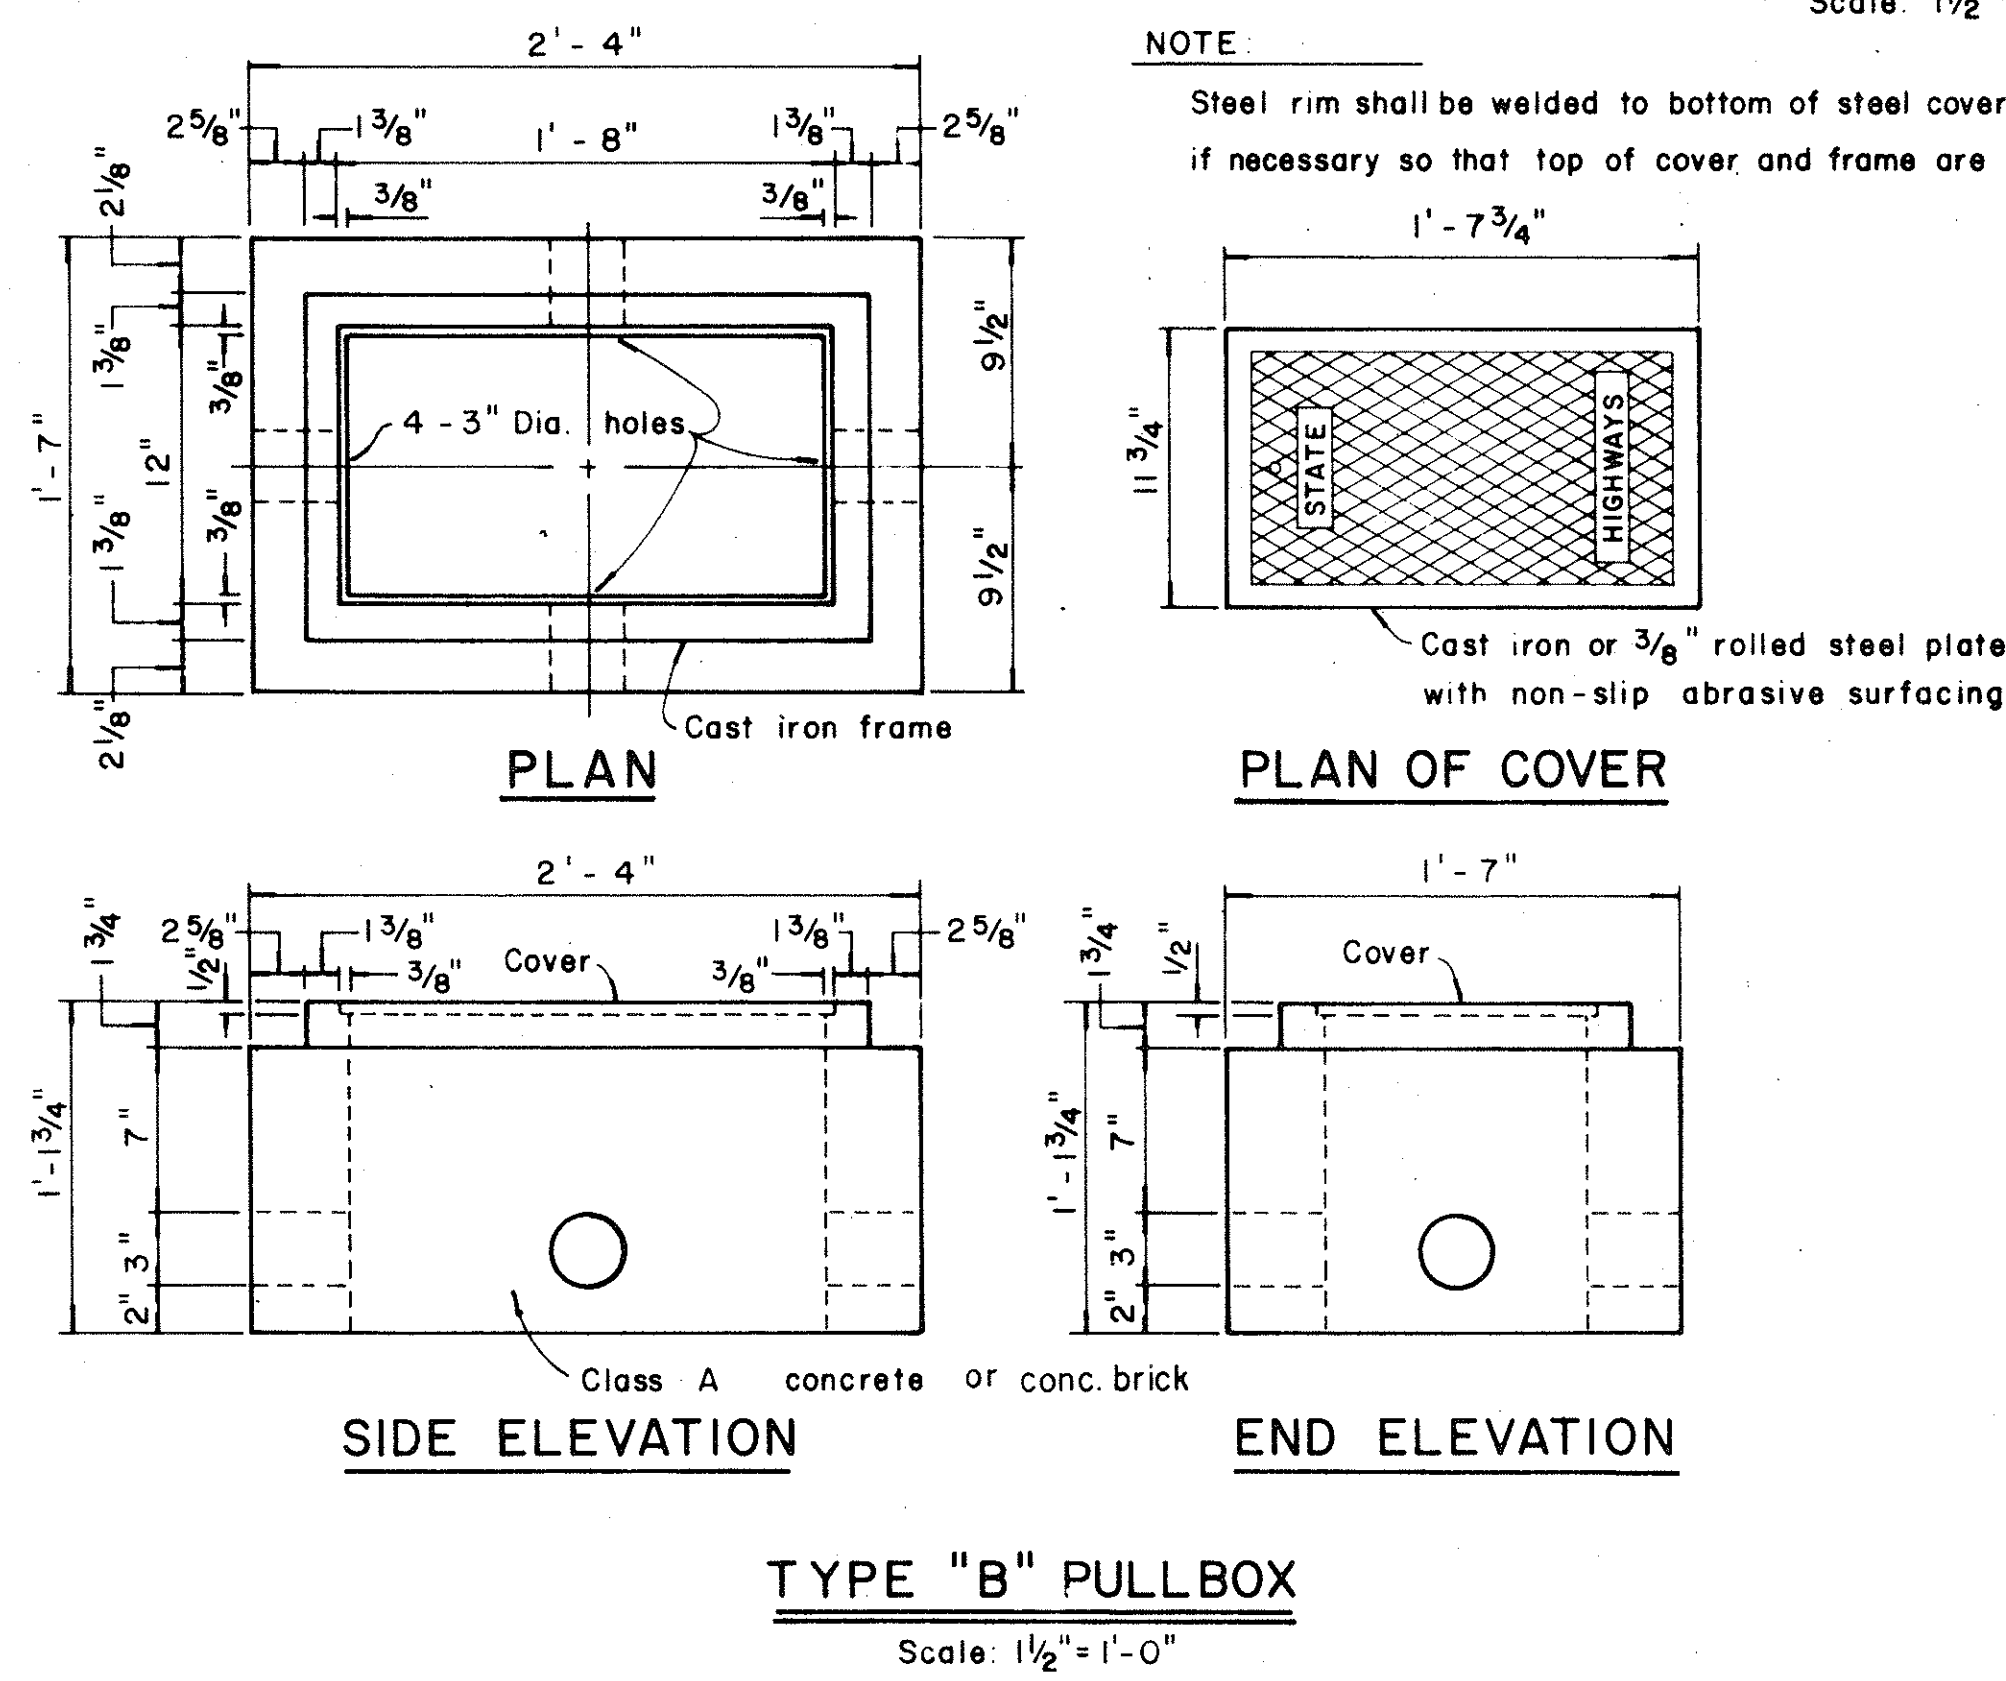

- NOTES
- Dimensions to be determined by the size of the Controller Cabinet to be furnished under this Contract.
  - Details of Conduits, Anchor Bolts, etc. are approximate only. Exact details shall be secured by the Contractor from Manufacturer.

**CONCRETE BASE FOR CONTROLLER CABINET**

STATE OF HAWAII  
DEPARTMENT OF TRANSPORTATION  
HIGHWAYS DIVISION

**TYPICAL DETAILS  
PULLBOXES**

Scale as noted Date June 1975

**SHEET No. 1 OF 2 SHEETS**

|               |       |
|---------------|-------|
| DATE          | _____ |
| DESIGNED BY   | _____ |
| TRACED BY     | _____ |
| NOTED BY      | _____ |
| CHECKED BY    | _____ |
| ORIGINAL PLAN | _____ |
| NOTE BOOK     | _____ |
| No.           | _____ |

