



FED. ROAD DIST. NO.	STATE	PROJ. NO.	FISCAL YEAR	SHEET NO.	TOTAL SHEETS
HAWAII	HAW.	630C-01-75	1977	7	15

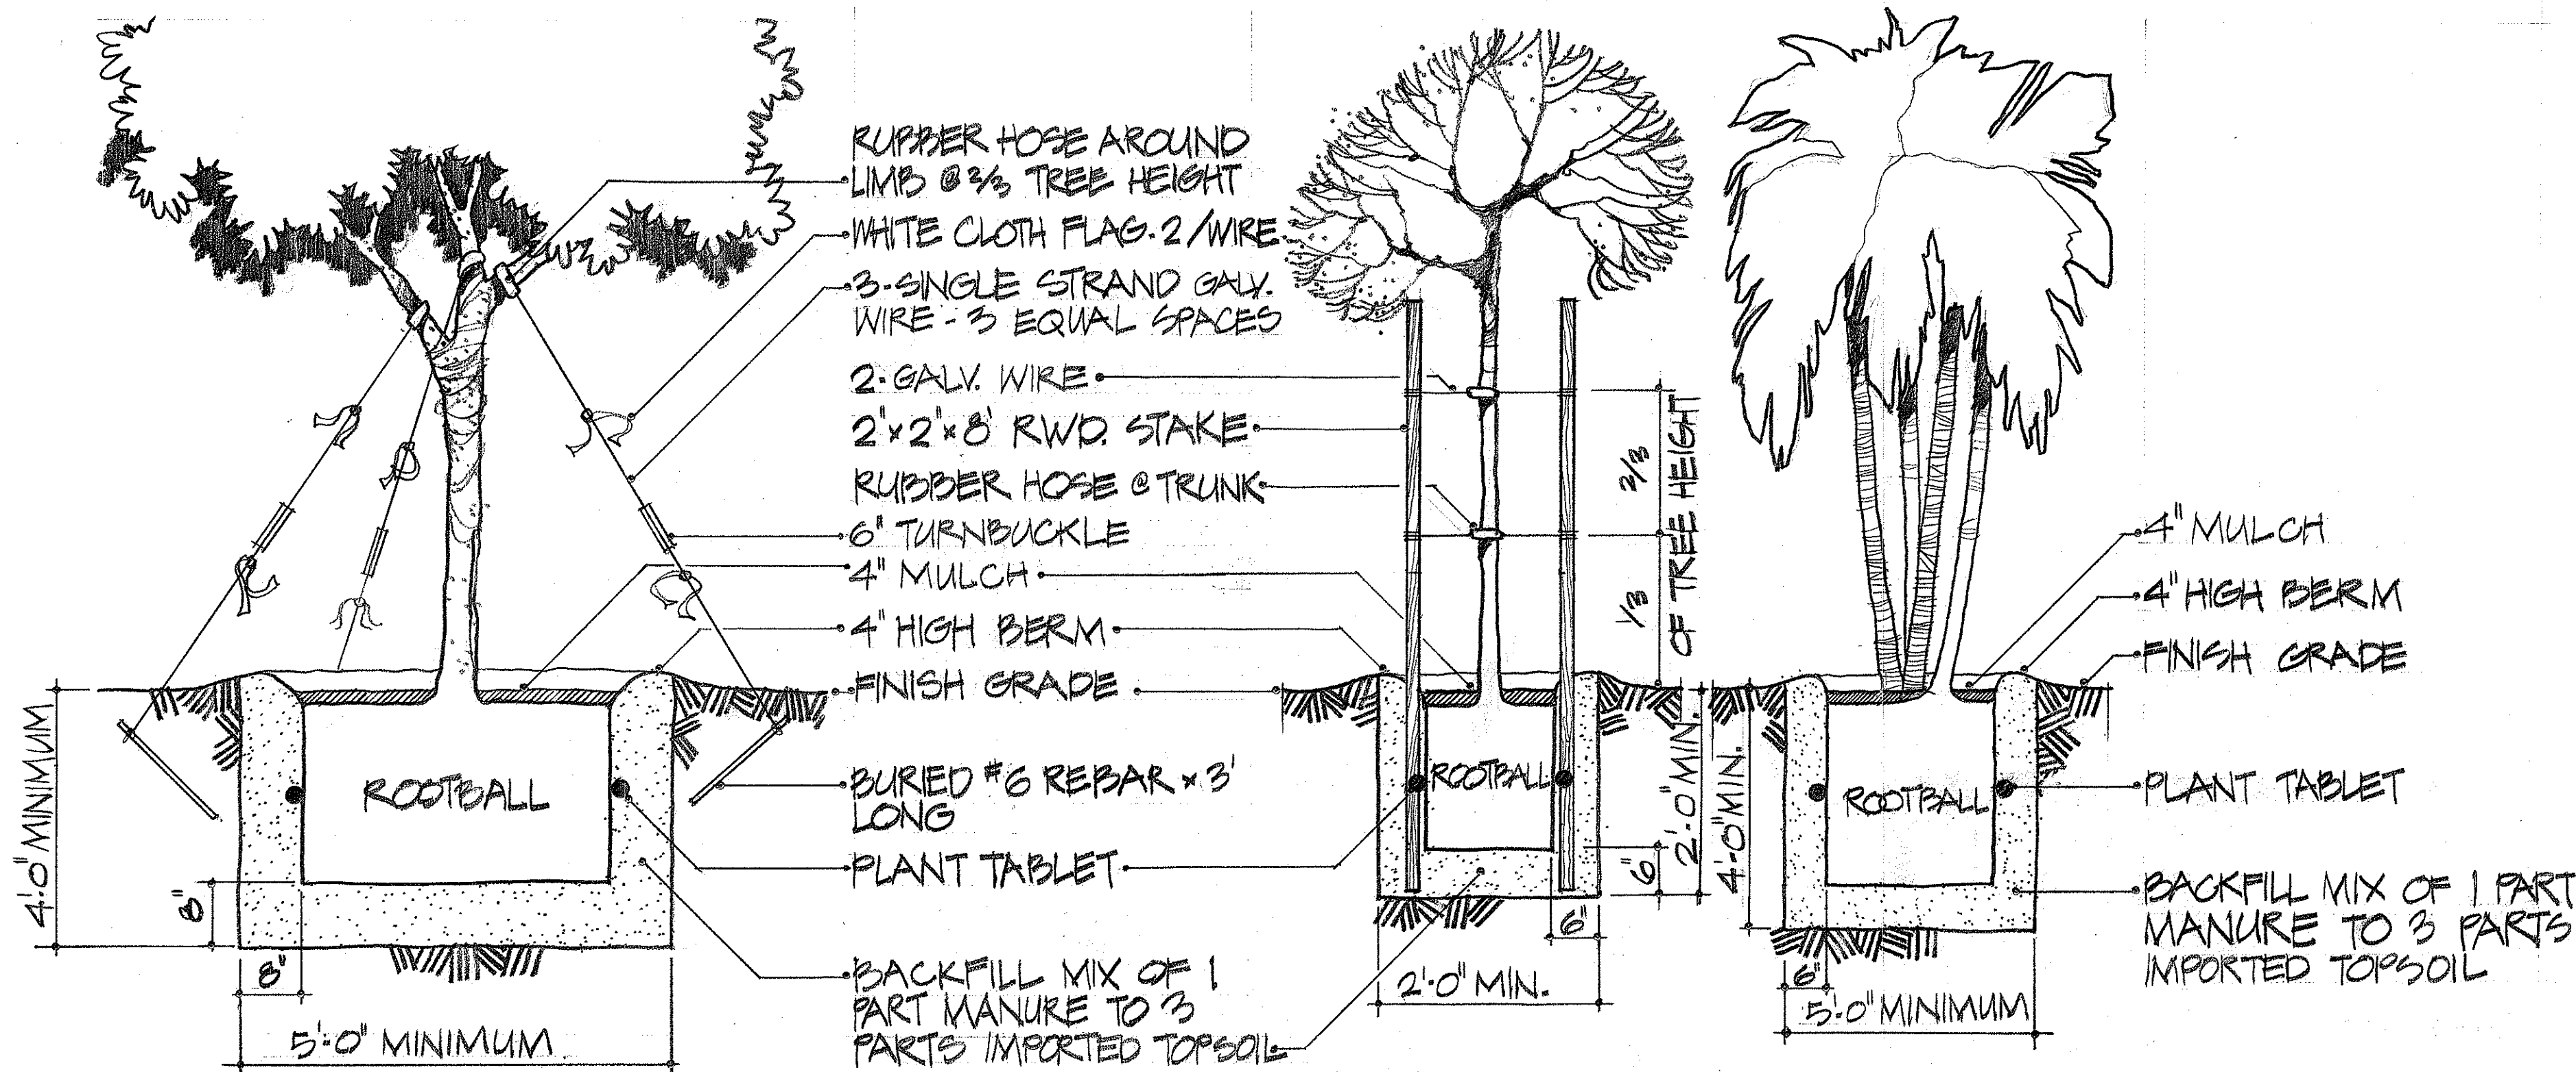


1 CUTTING DETAIL
7 TYPICAL FOR 25 GALLON TREES

2 STAKING DETAIL
7 TYPICAL FOR 5 GAL. TREES

3 PLANTING DETAIL
7 TYPICAL FOR 25 GAL. PALMS

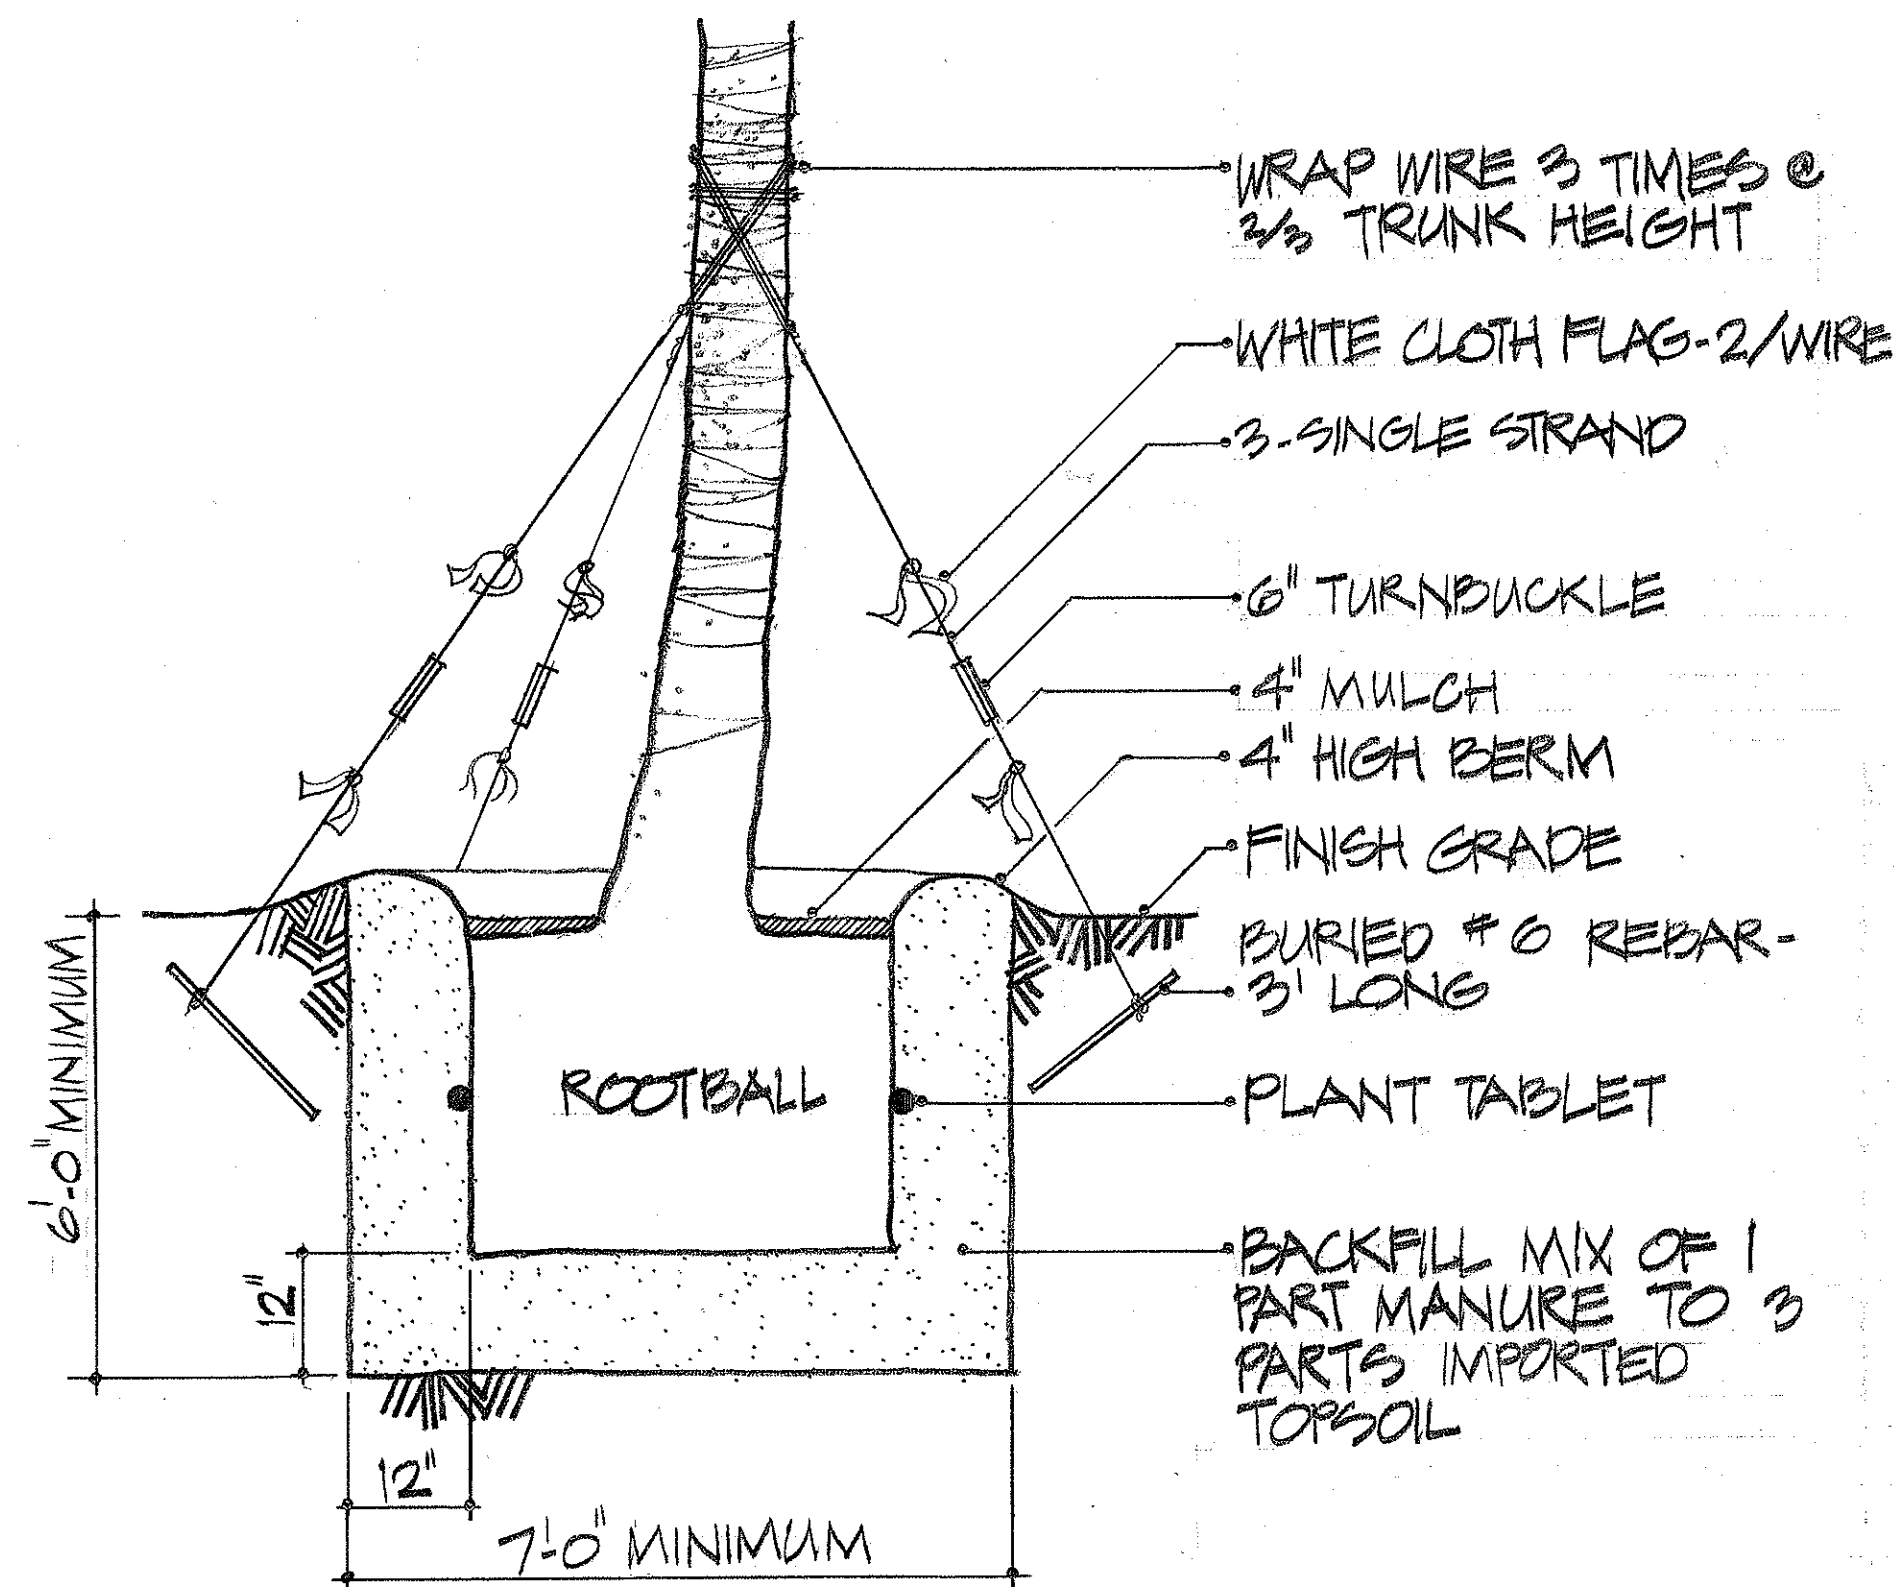

4 CUTTING DETAIL
7 TYPICAL FOR BALLED PALMS

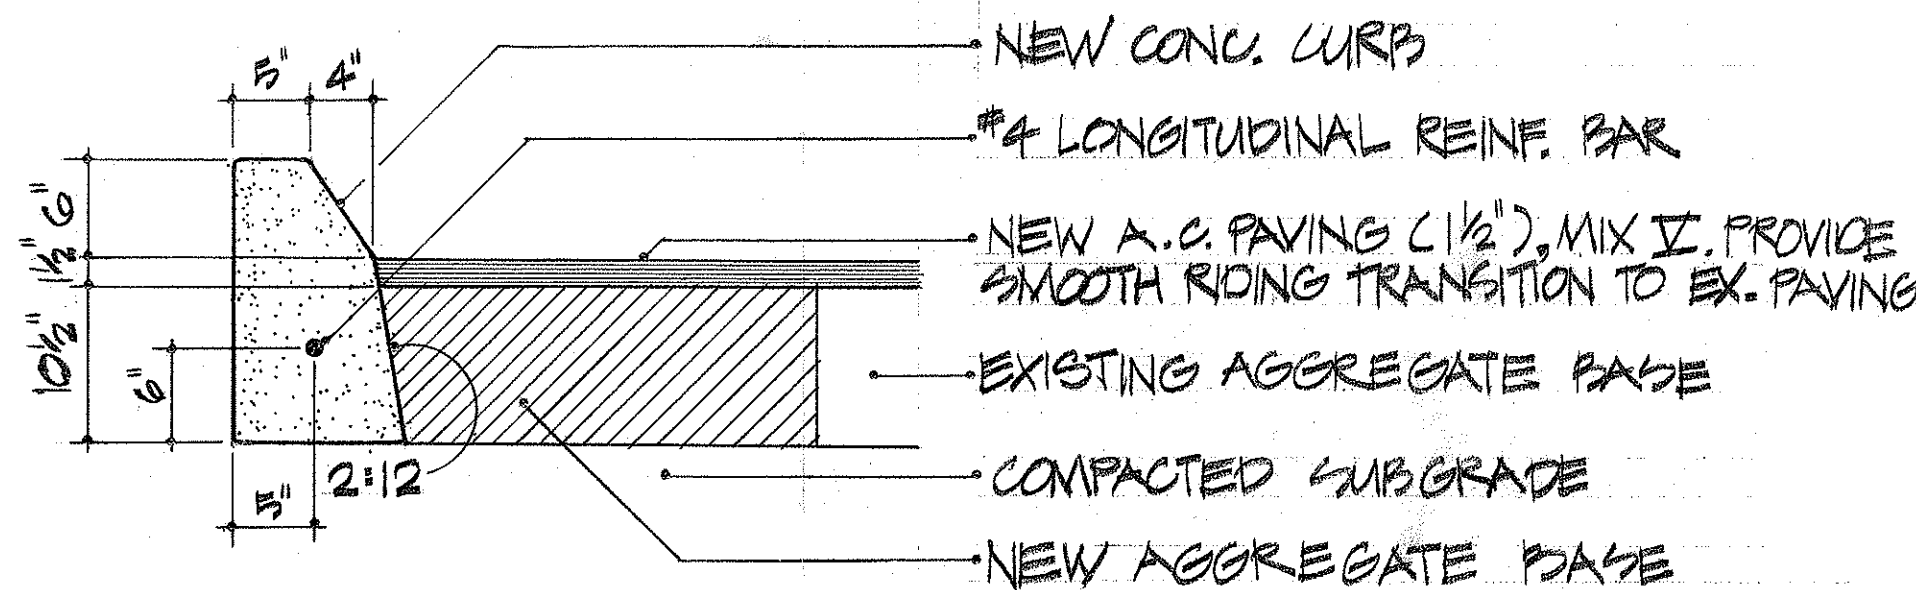

5 CURB DETAIL, TYPE 2A, NEW ASPHALT CONCRETE PAVING
7 1"=1'-0"

PLANT LIST

KEY	QUANT.	BOTANICAL (COMMON NAME)	SIZE AND CONDITION
◆	38	CASSIA JAVANICA * FISTULA "WILHEMINA TENNY" (RAINBOW SHOWER)	25 GAL., 90 INCHES HIGH
•	140	CASSIA GLAUCA (KALAMONA)	5 GAL., 54 INCHES HIGH
*	24	CHRYSLIDOCARPUS LUTESCENS (ARECA PALM)	25 GAL., 120 INCHES HIGH
○	A: 9 B: 7 C: 3	COCOS NUCIFERA (COCONUT PALM)	A: 24 INCH TRUNK HT. - BALLED B: 60 " " " " C: 120 " " " "
●	9	SAManea SAMAN (MONKEYPOD)	25 GAL., 120 INCHES HIGH
◎	14	PRITCHARDIA PACIFICA (FUJI FAN PALM)	5 GAL., 24 INCHES HIGH
■	65,310#	CYNODON DACTYLON (COMMON BERMUDA)	

→ DEDUCTIVE ALTERNATE - REDUCE ALL COCONUT PALM PLANTING SIZES TO 5 GAL. CANS.


PLANT LIST - TRIANGLE A

◎	5	FICUS RETUSA (CHINESE BANYAN)	5 GAL., 60 INCHES HIGH
○	15	COCOS NUCIFERA (COCONUT PALM)	12 INCH TRUNK HEIGHT
•	50	PRITCHARDIA PACIFICA (FUJI FAN PALM)	5 GAL., 24 INCHES HIGH
●	28	TERMINALIA CATAPPA (FALSE KAMANI)	5 GAL.,
		CYNODON DACTYLON (COMMON BERMUDA)	

PLANT LIST - TRIANGLES B

◎	1	FICUS RETUSA (CHINESE BANYAN)	5 GAL., 60 INCHES HIGH
•	24	PRITCHARDIA PACIFICA	5 GAL., 24 INCHES HIGH
		CYNODON DACTYLON (COMMON BERMUDA)	

SURVEY PROVIDED BY	DATE
DRAWN BY	
DESIGNED BY	
NOTED BY	
CHECKED BY	
ORIGINAL PLAN	
NOTE BOOK	
NO.	

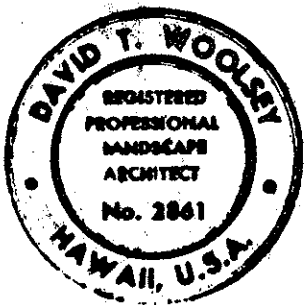

THIS WORK WAS PREPARED BY
ME OR UNDER MY SUPERVISION

David T. Wooley

STATE OF HAWAII DEPARTMENT OF TRANSPORTATION HIGHWAYS DIVISION
CONSTRUCTION & PLANTING DETAILS
MOKAPU BOULEVARD MEDIAN LANDSCAPING & SPRINKLER SYSTEM PROJECT NUMBER 630C-01-75
SCALE: NONE 3 MAR. 1976
SHEET NO. 7 OF 15 SHEETS

28 JAN. 1977
9 DEC. 1976