




FED. ROAD DIST. NO.	STATE	PROJ. NO.	FISCAL YEAR	SHEET NO.	TOTAL SHEETS
HAWAII	HAW.	G300A-01-79	1980	6	20

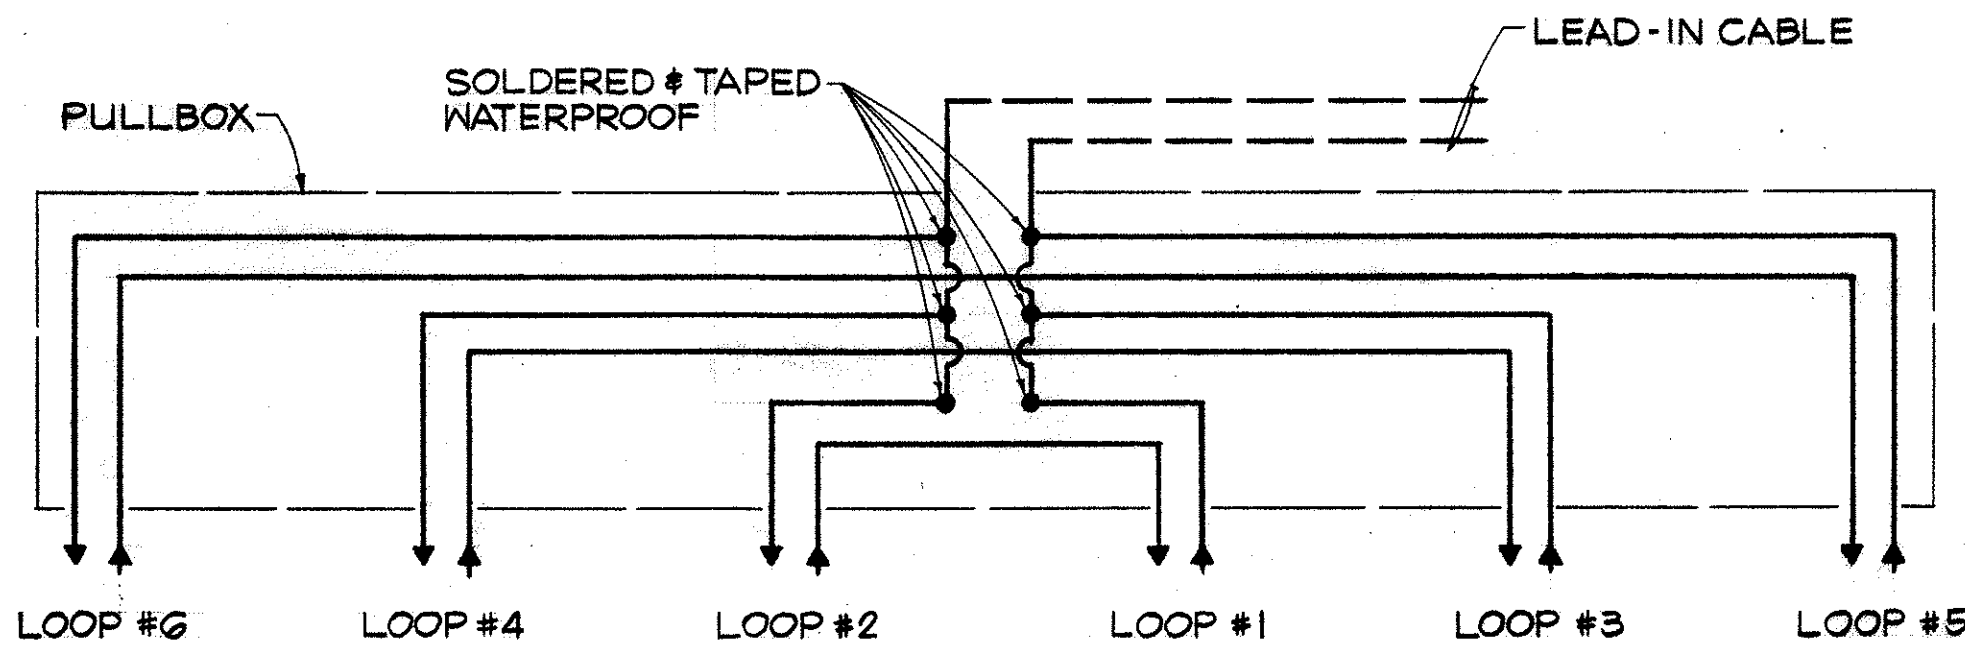


**TYPICAL SERIES-PARALLEL
LOOP CONNECTION**
NOT TO SCALE

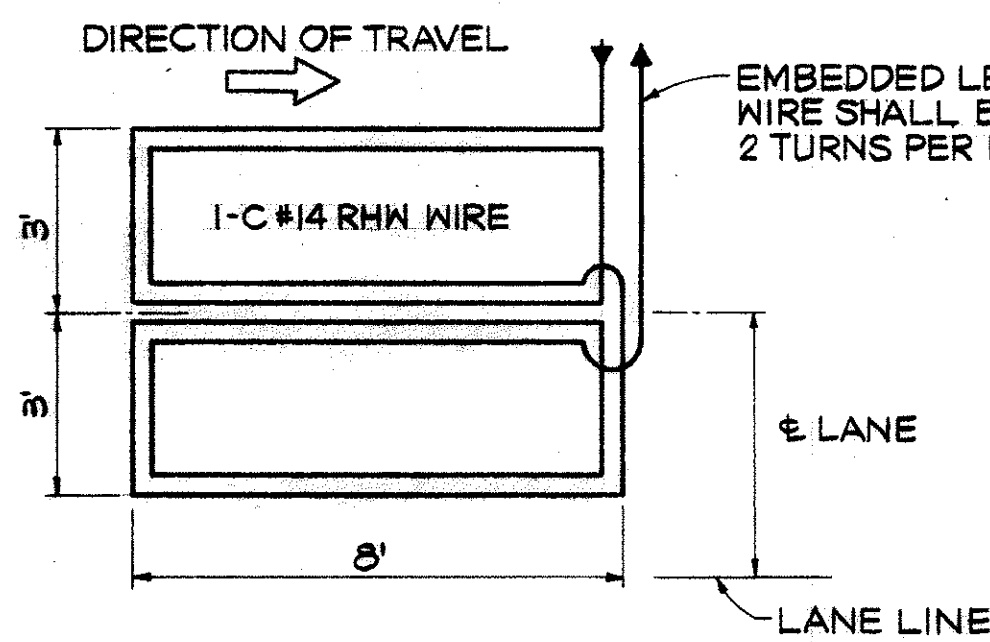

**TYPICAL WIRING FOR
8'x6' LOOP DETECTOR**
NOT TO SCALE

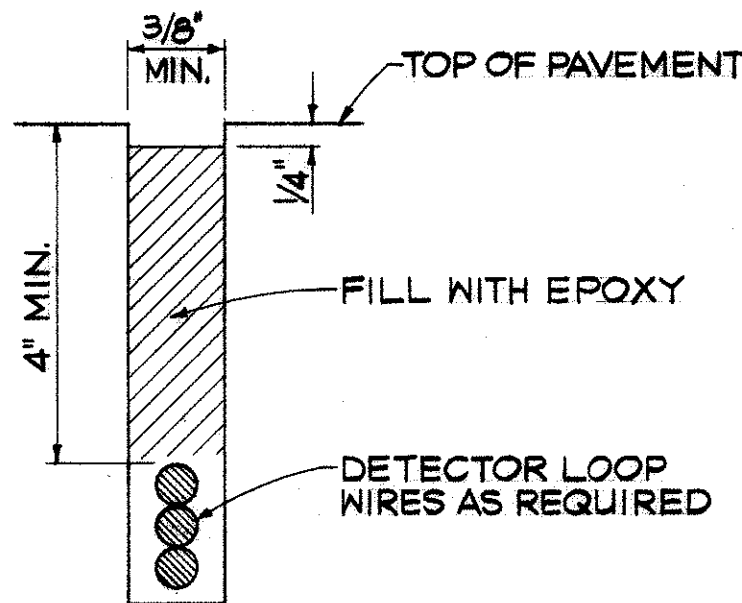


**TYPICAL DETECTOR
LOOP SAW-CUT**
NOT TO SCALE

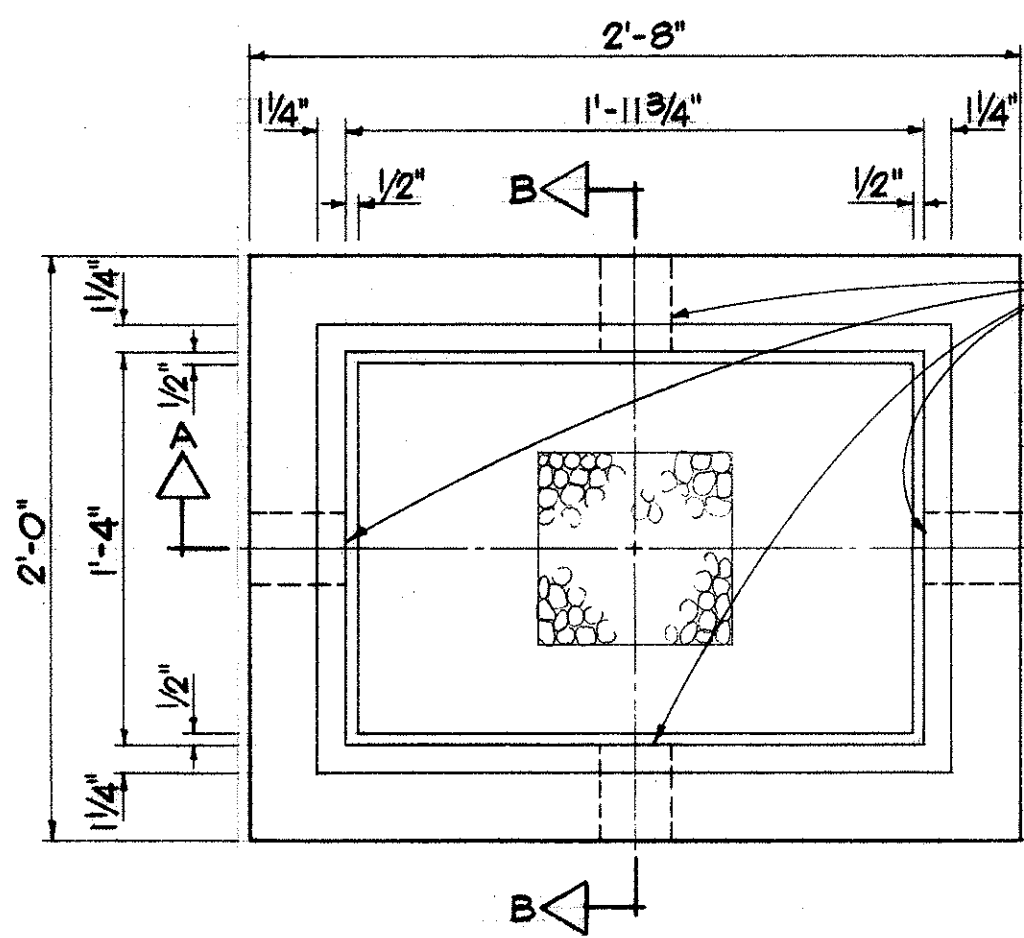


PLAN


NOTE:
EXCEPT AS NOTED, COVER DETAILS
SHALL CONFORM TO TYPE "B" PULLBOX
COVER, SEE SHEET DT 401

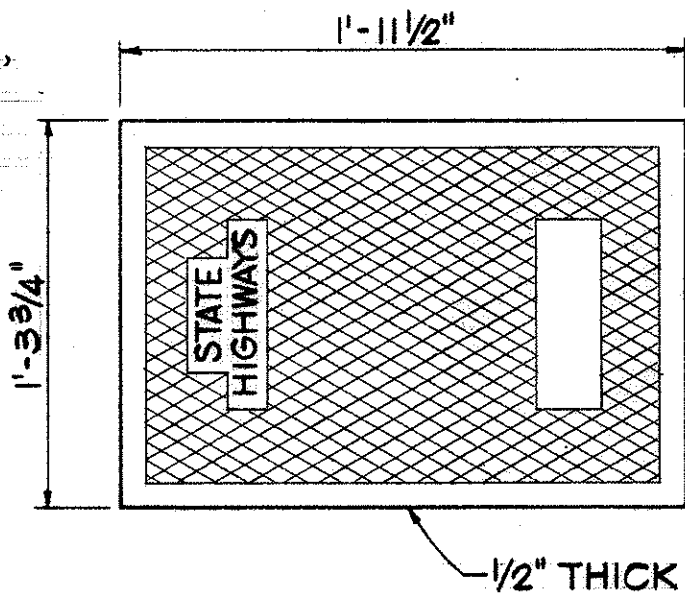

PLAN OF COVER

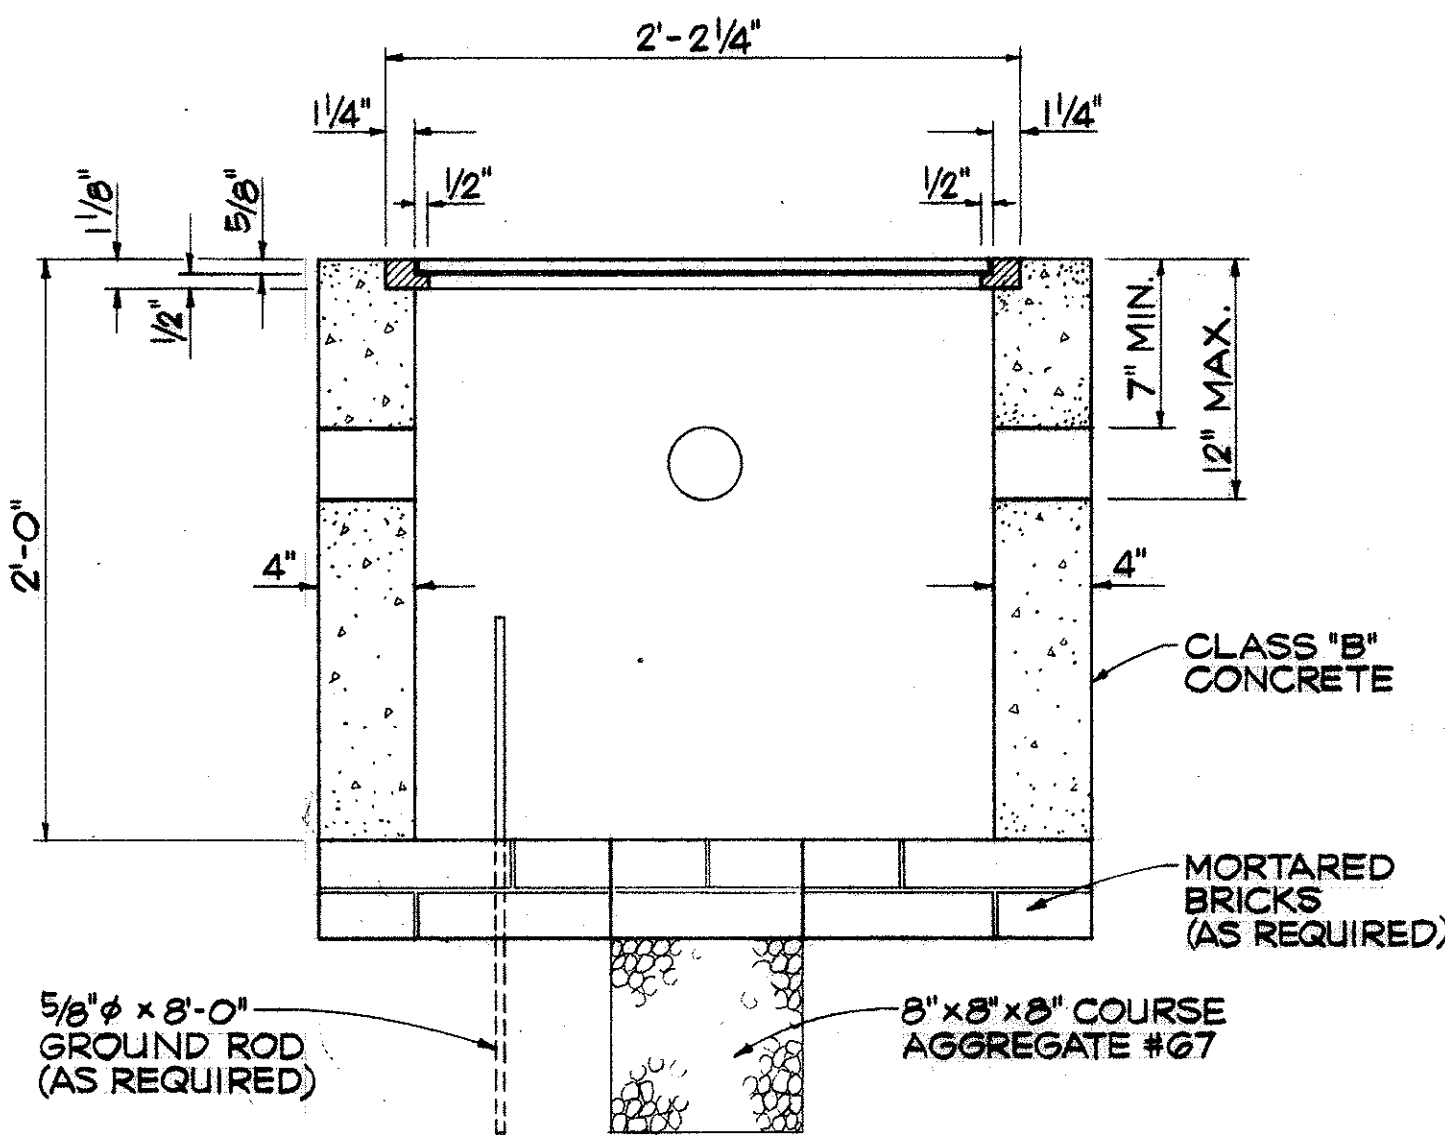


SECTION "A-A"

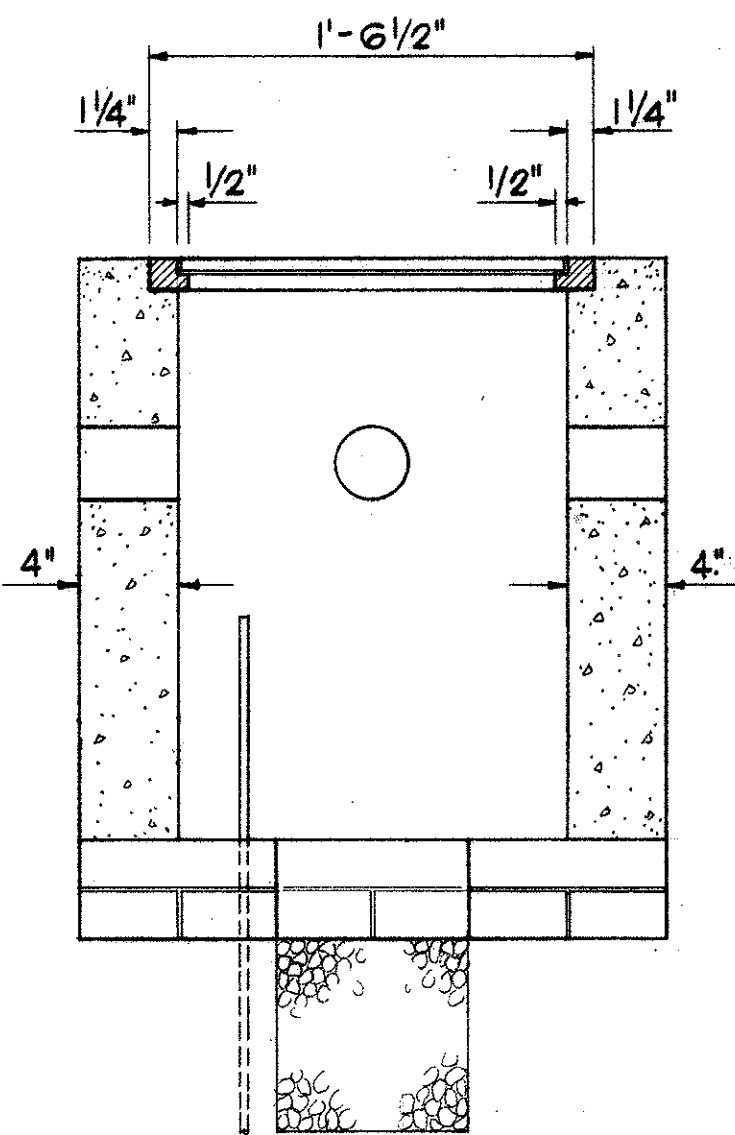


SECTION "B-B"


TYPE "D" PULLBOX
SCALE: 1 1/2" = 1'-0"

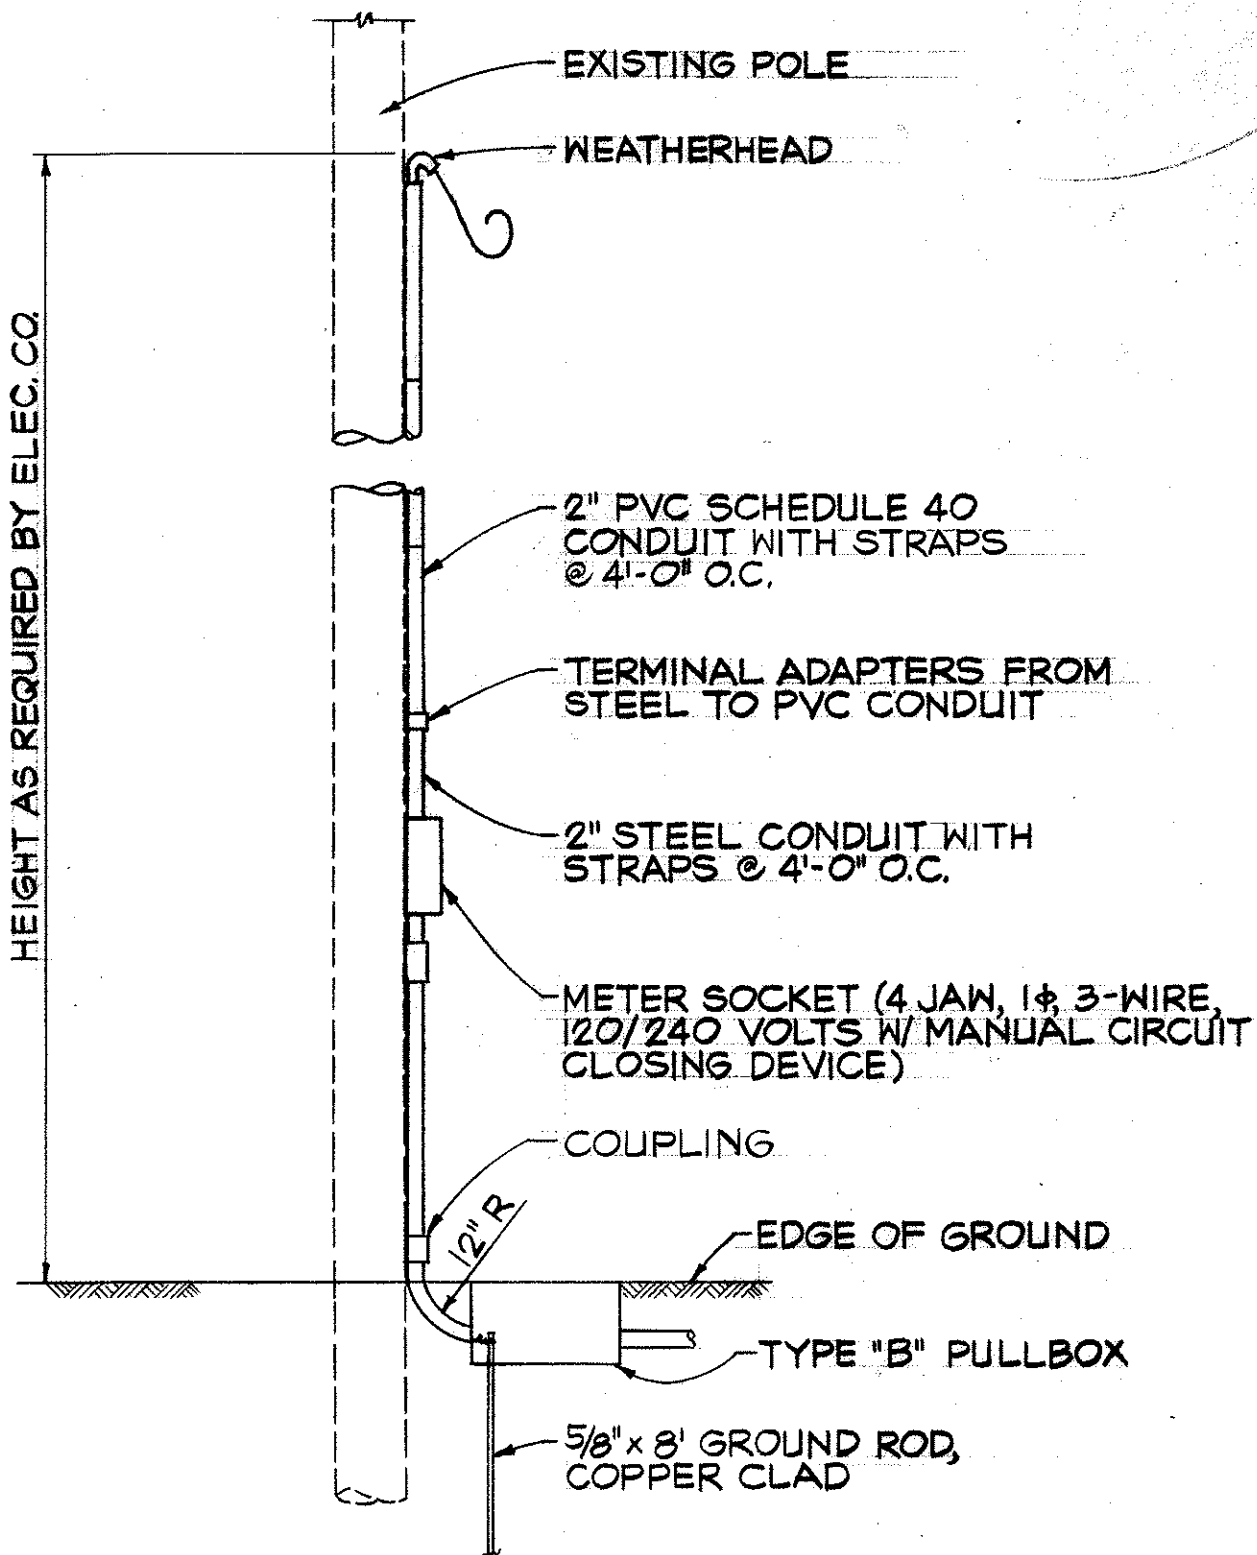

SERVICE POLE DETAIL
NOT TO SCALE

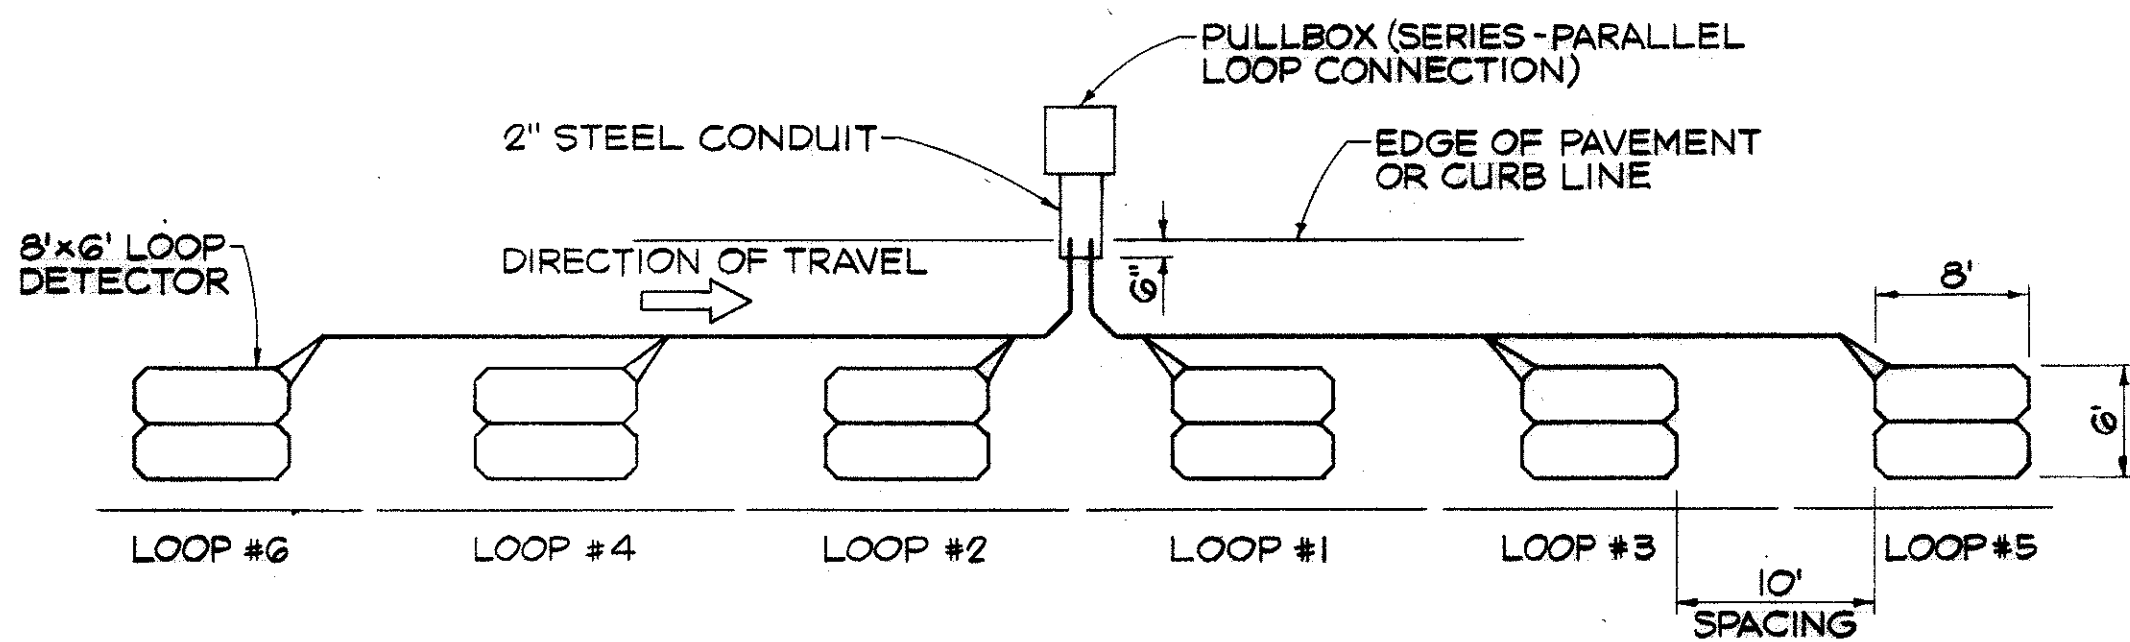

PLAN-LEFT TURN LANE LOOP LAYOUT
NOT TO SCALE

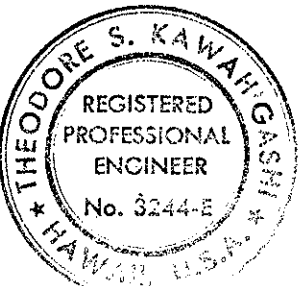

THIS WORK WAS PREPARED BY ME
OR UNDER MY SUPERVISION
Theodore S. Kawahara
Professional Engineer

STATE OF HAWAII
DEPARTMENT OF TRANSPORTATION
HIGHWAYS DIVISION
KANE OHE BAY DRIVE
TRAFFIC SIGNALS AT
MAKALANI STREET
PROJECT NO. G300A-01-79

MISCELLANEOUS DETAILS

SCALE: AS SHOWN DATE: 6/21/79
SHEET NO. 1 OF 6 SHEETS

SURVEY PLOTTED BY	DATE
DRAWN BY	
DESIGNED BY	
CHECKED BY	
NO.	