
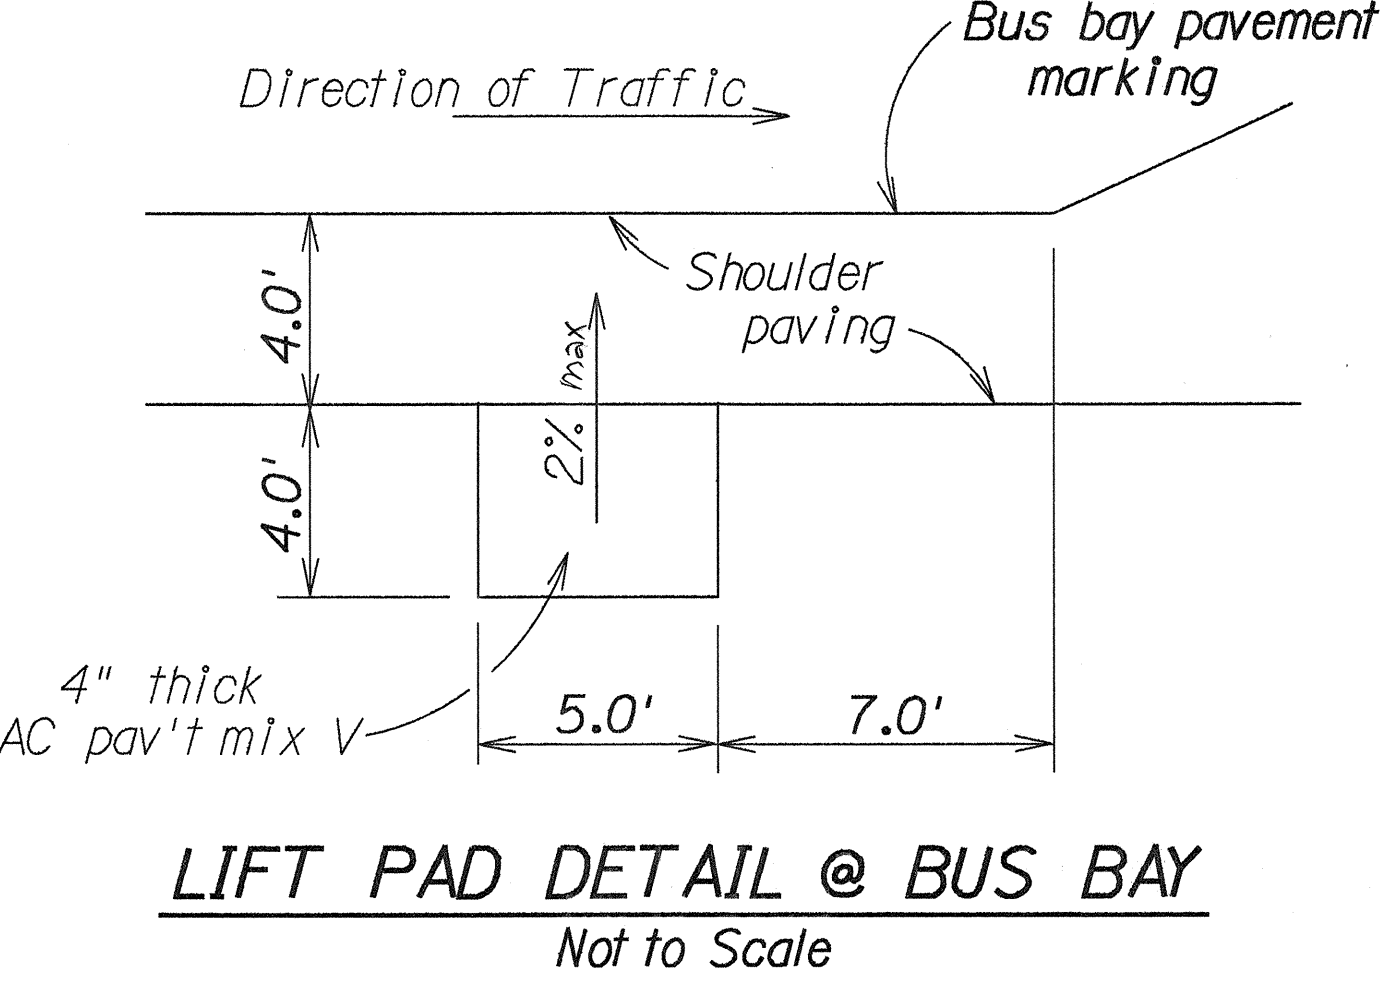
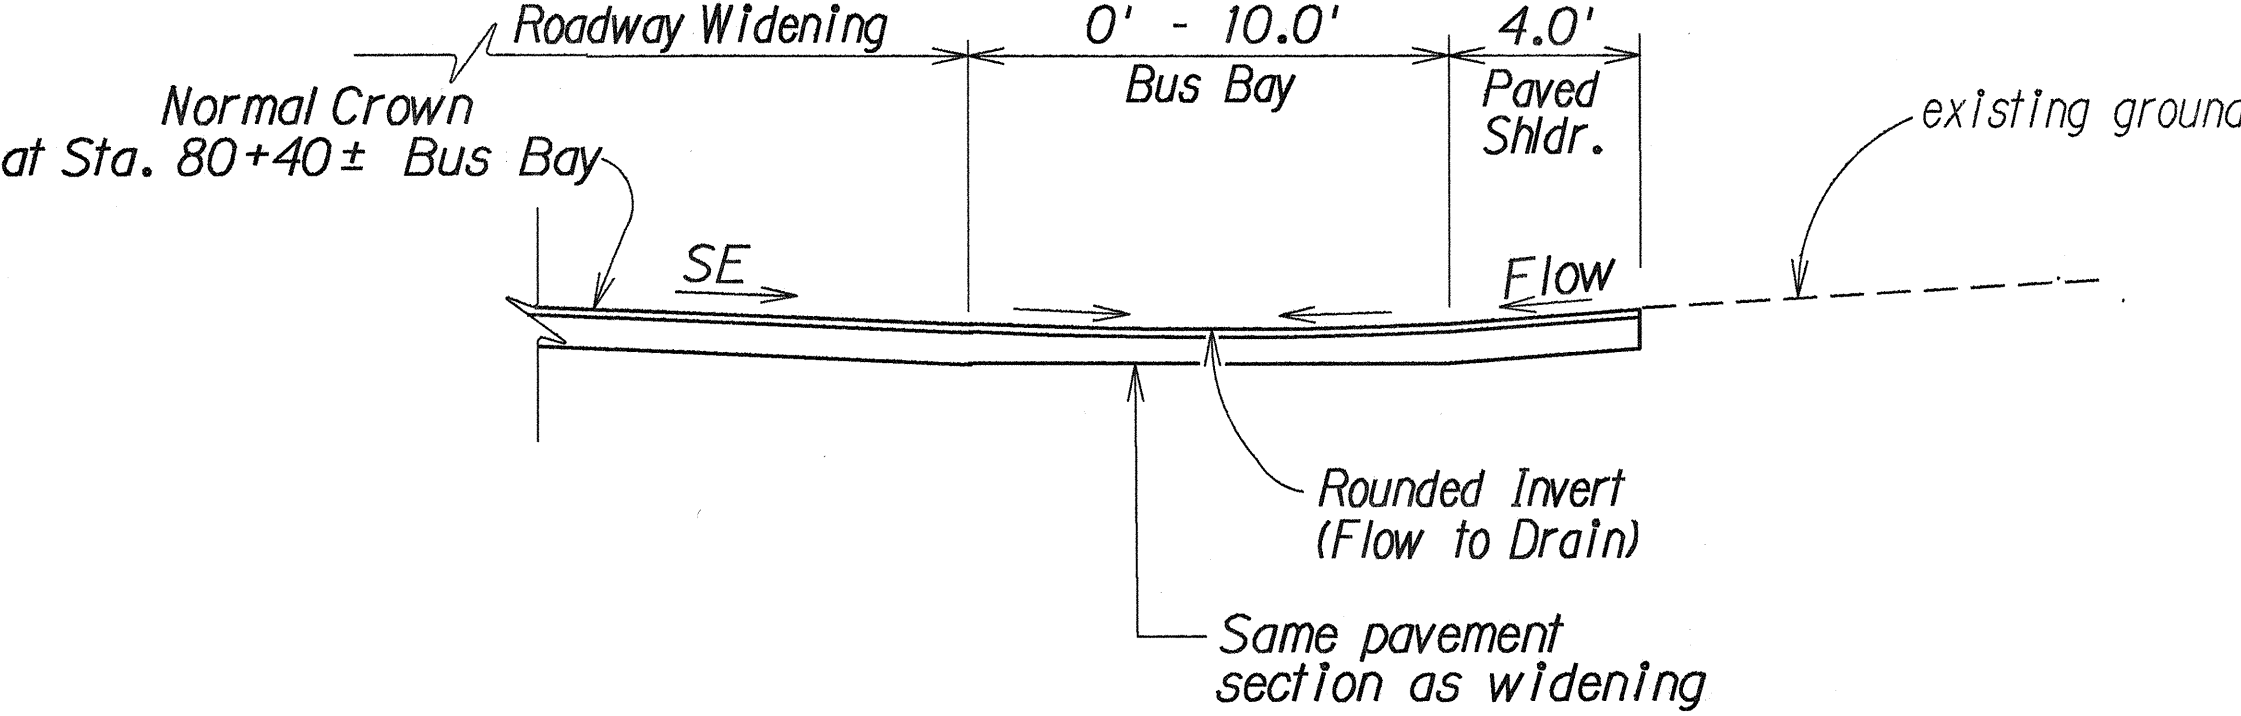
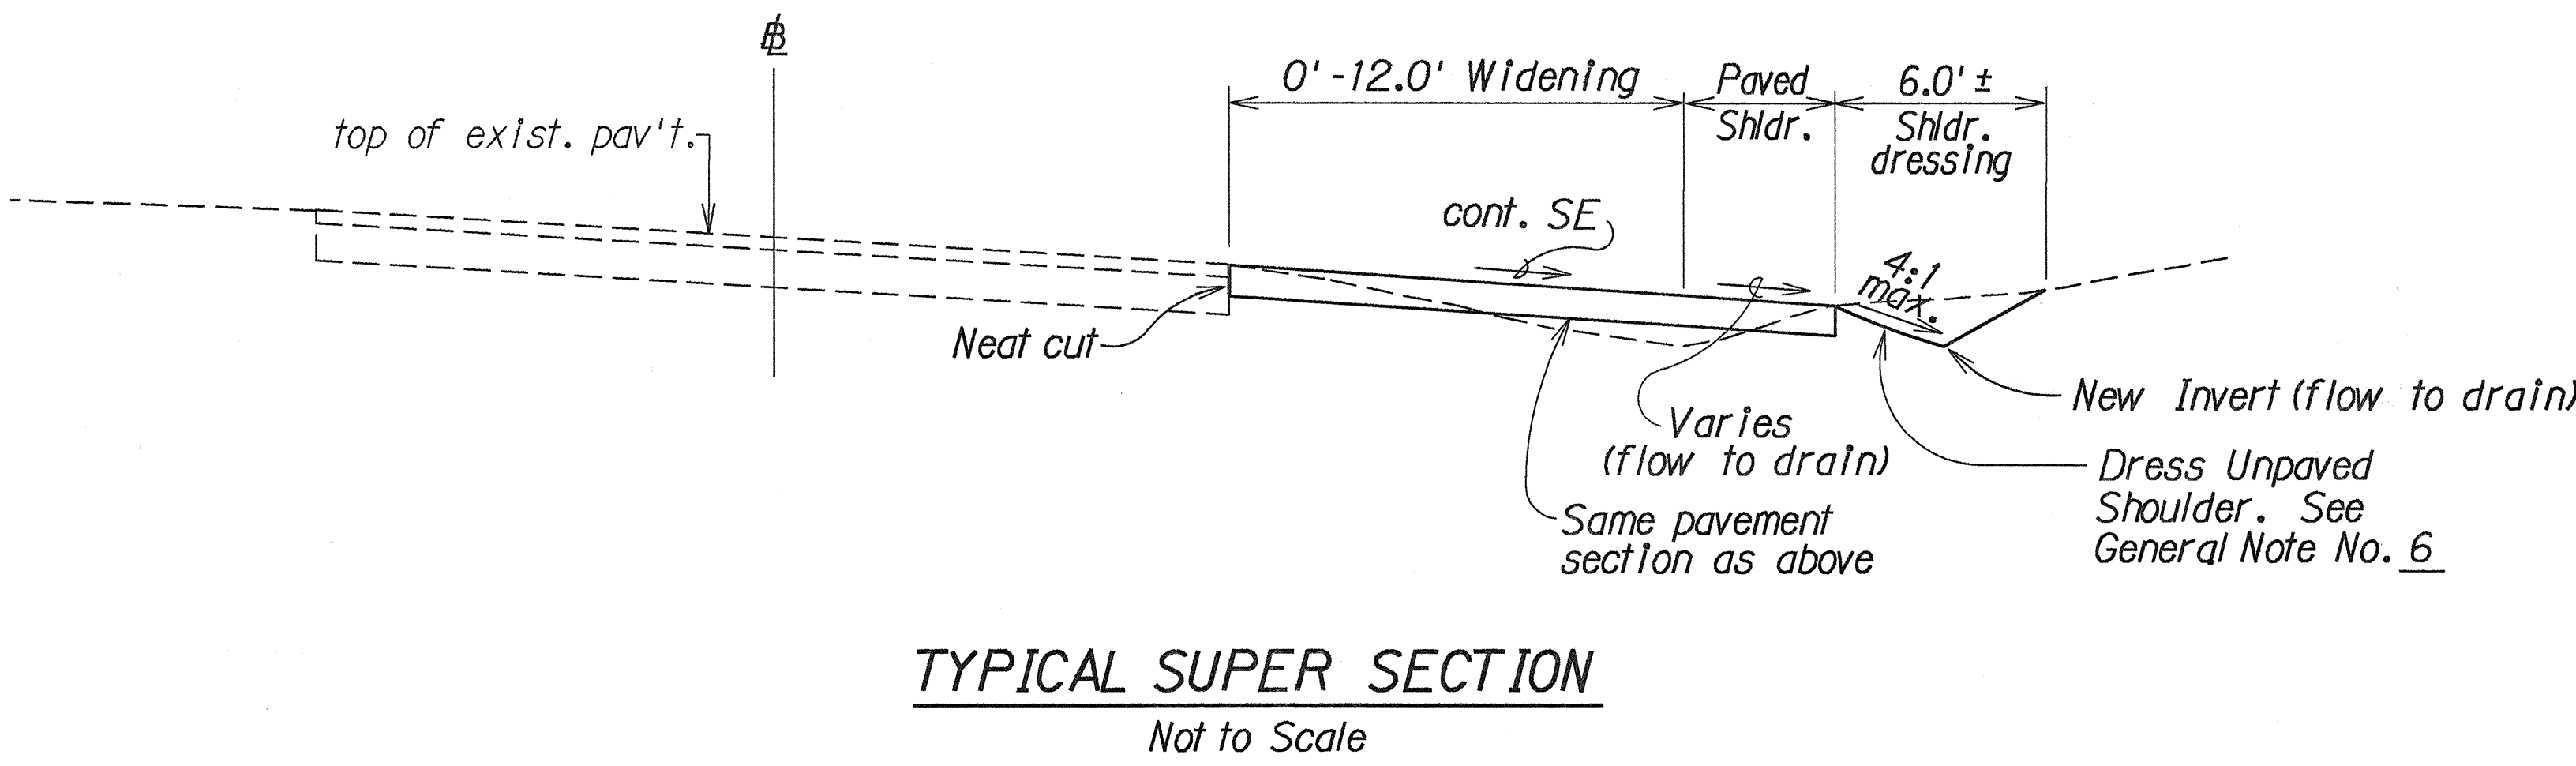
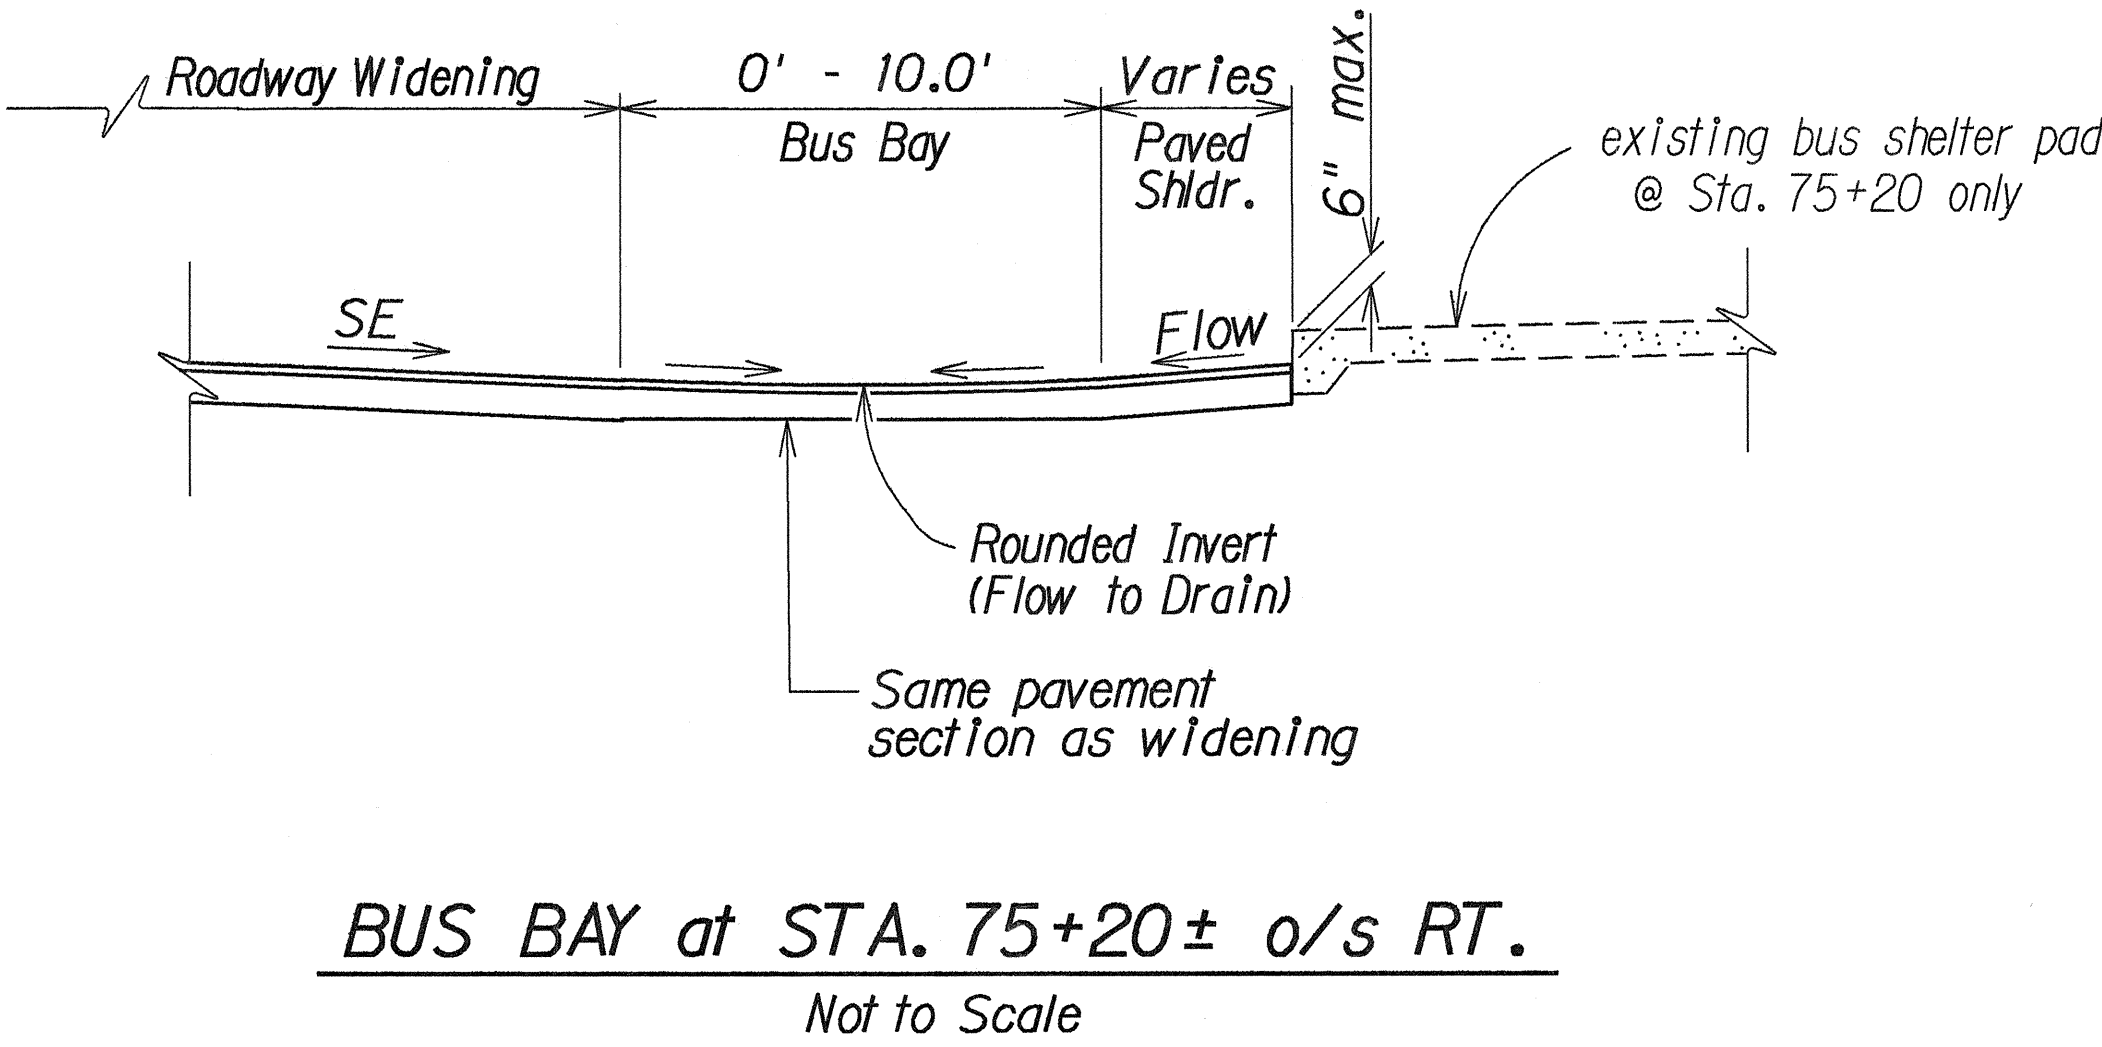


FED. ROAD DIST. NO.	STATE	PROJ. NO.	FISCAL YEAR	SHEET NO.	TOTAL SHEETS
HAWAII	HAW.	65A-02-90	1992	4	9

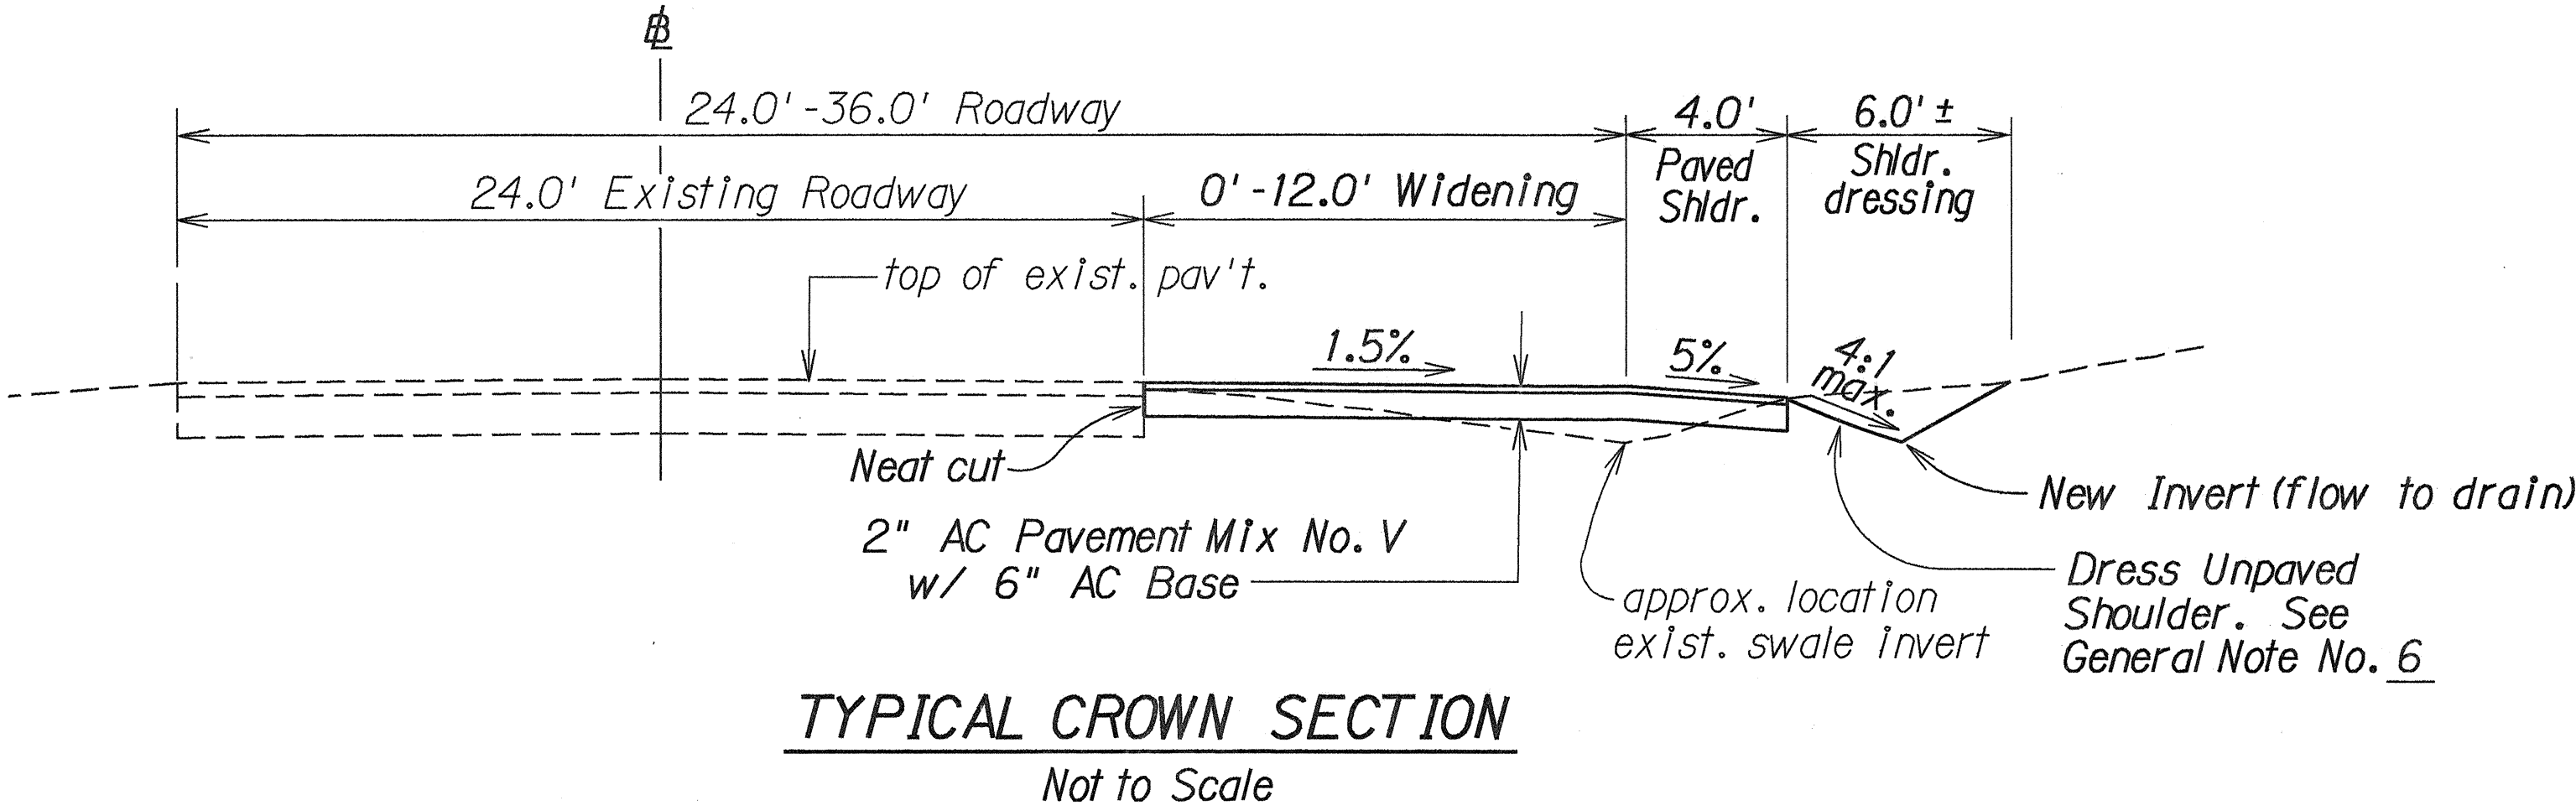

STATE OF HAWAII

DEPARTMENT OF TRANSPORTATION

HIGHWAYS DIVISION

TYPICAL SECTIONS

KANE OHE BAY DRIVE

Intersection Improvements At Miha Street

Project No. 65A-02-90

Scale: As Shown

Date: Oct, 1991

SHEET No. 1 OF 1

SHEETS

SURVEY PLOTTED BY	DATE
DRAWN BY	
DESIGNED BY	
CHECKED BY	
ORIGINAL PLAN	
NOTE BOOK	
2kandtyp.dgn	