



FED. ROAD DIST. NO.	STATE	FED. AID PROJ. NO.	FISCAL YEAR	SHEET NO.	TOTAL SHEETS
HAWAII	HAW.	STP-065-1(7)	2000	19	22

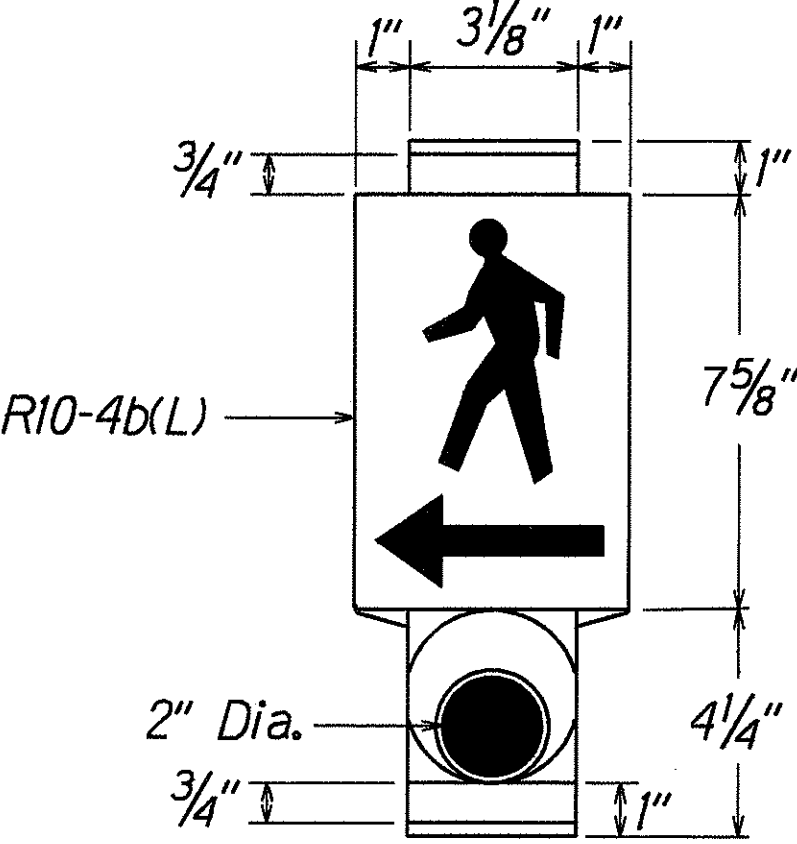

Left

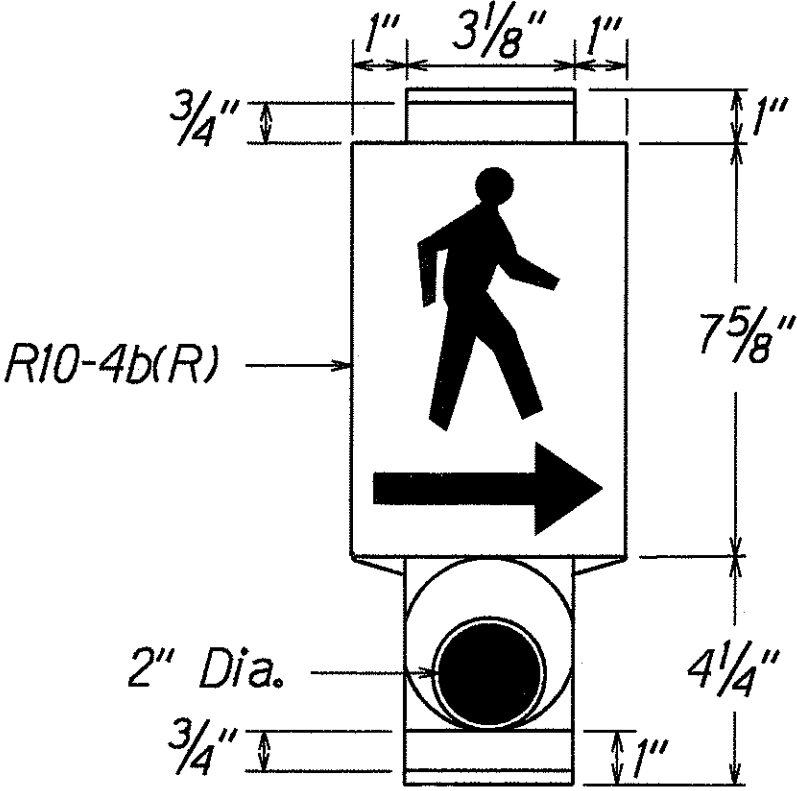


Right

PEDESTRIAN PUSH BUTTON WITH SIGN


Man, Arrow & Push Button - White
Background - Black

TRAFFIC SIGN AS SPECIFIED IN PLAN
"WALKING MAN SYMBOL WITH ARROW,"
R10-4b(L), R10-4b(R) OR R10-4b(L&R)

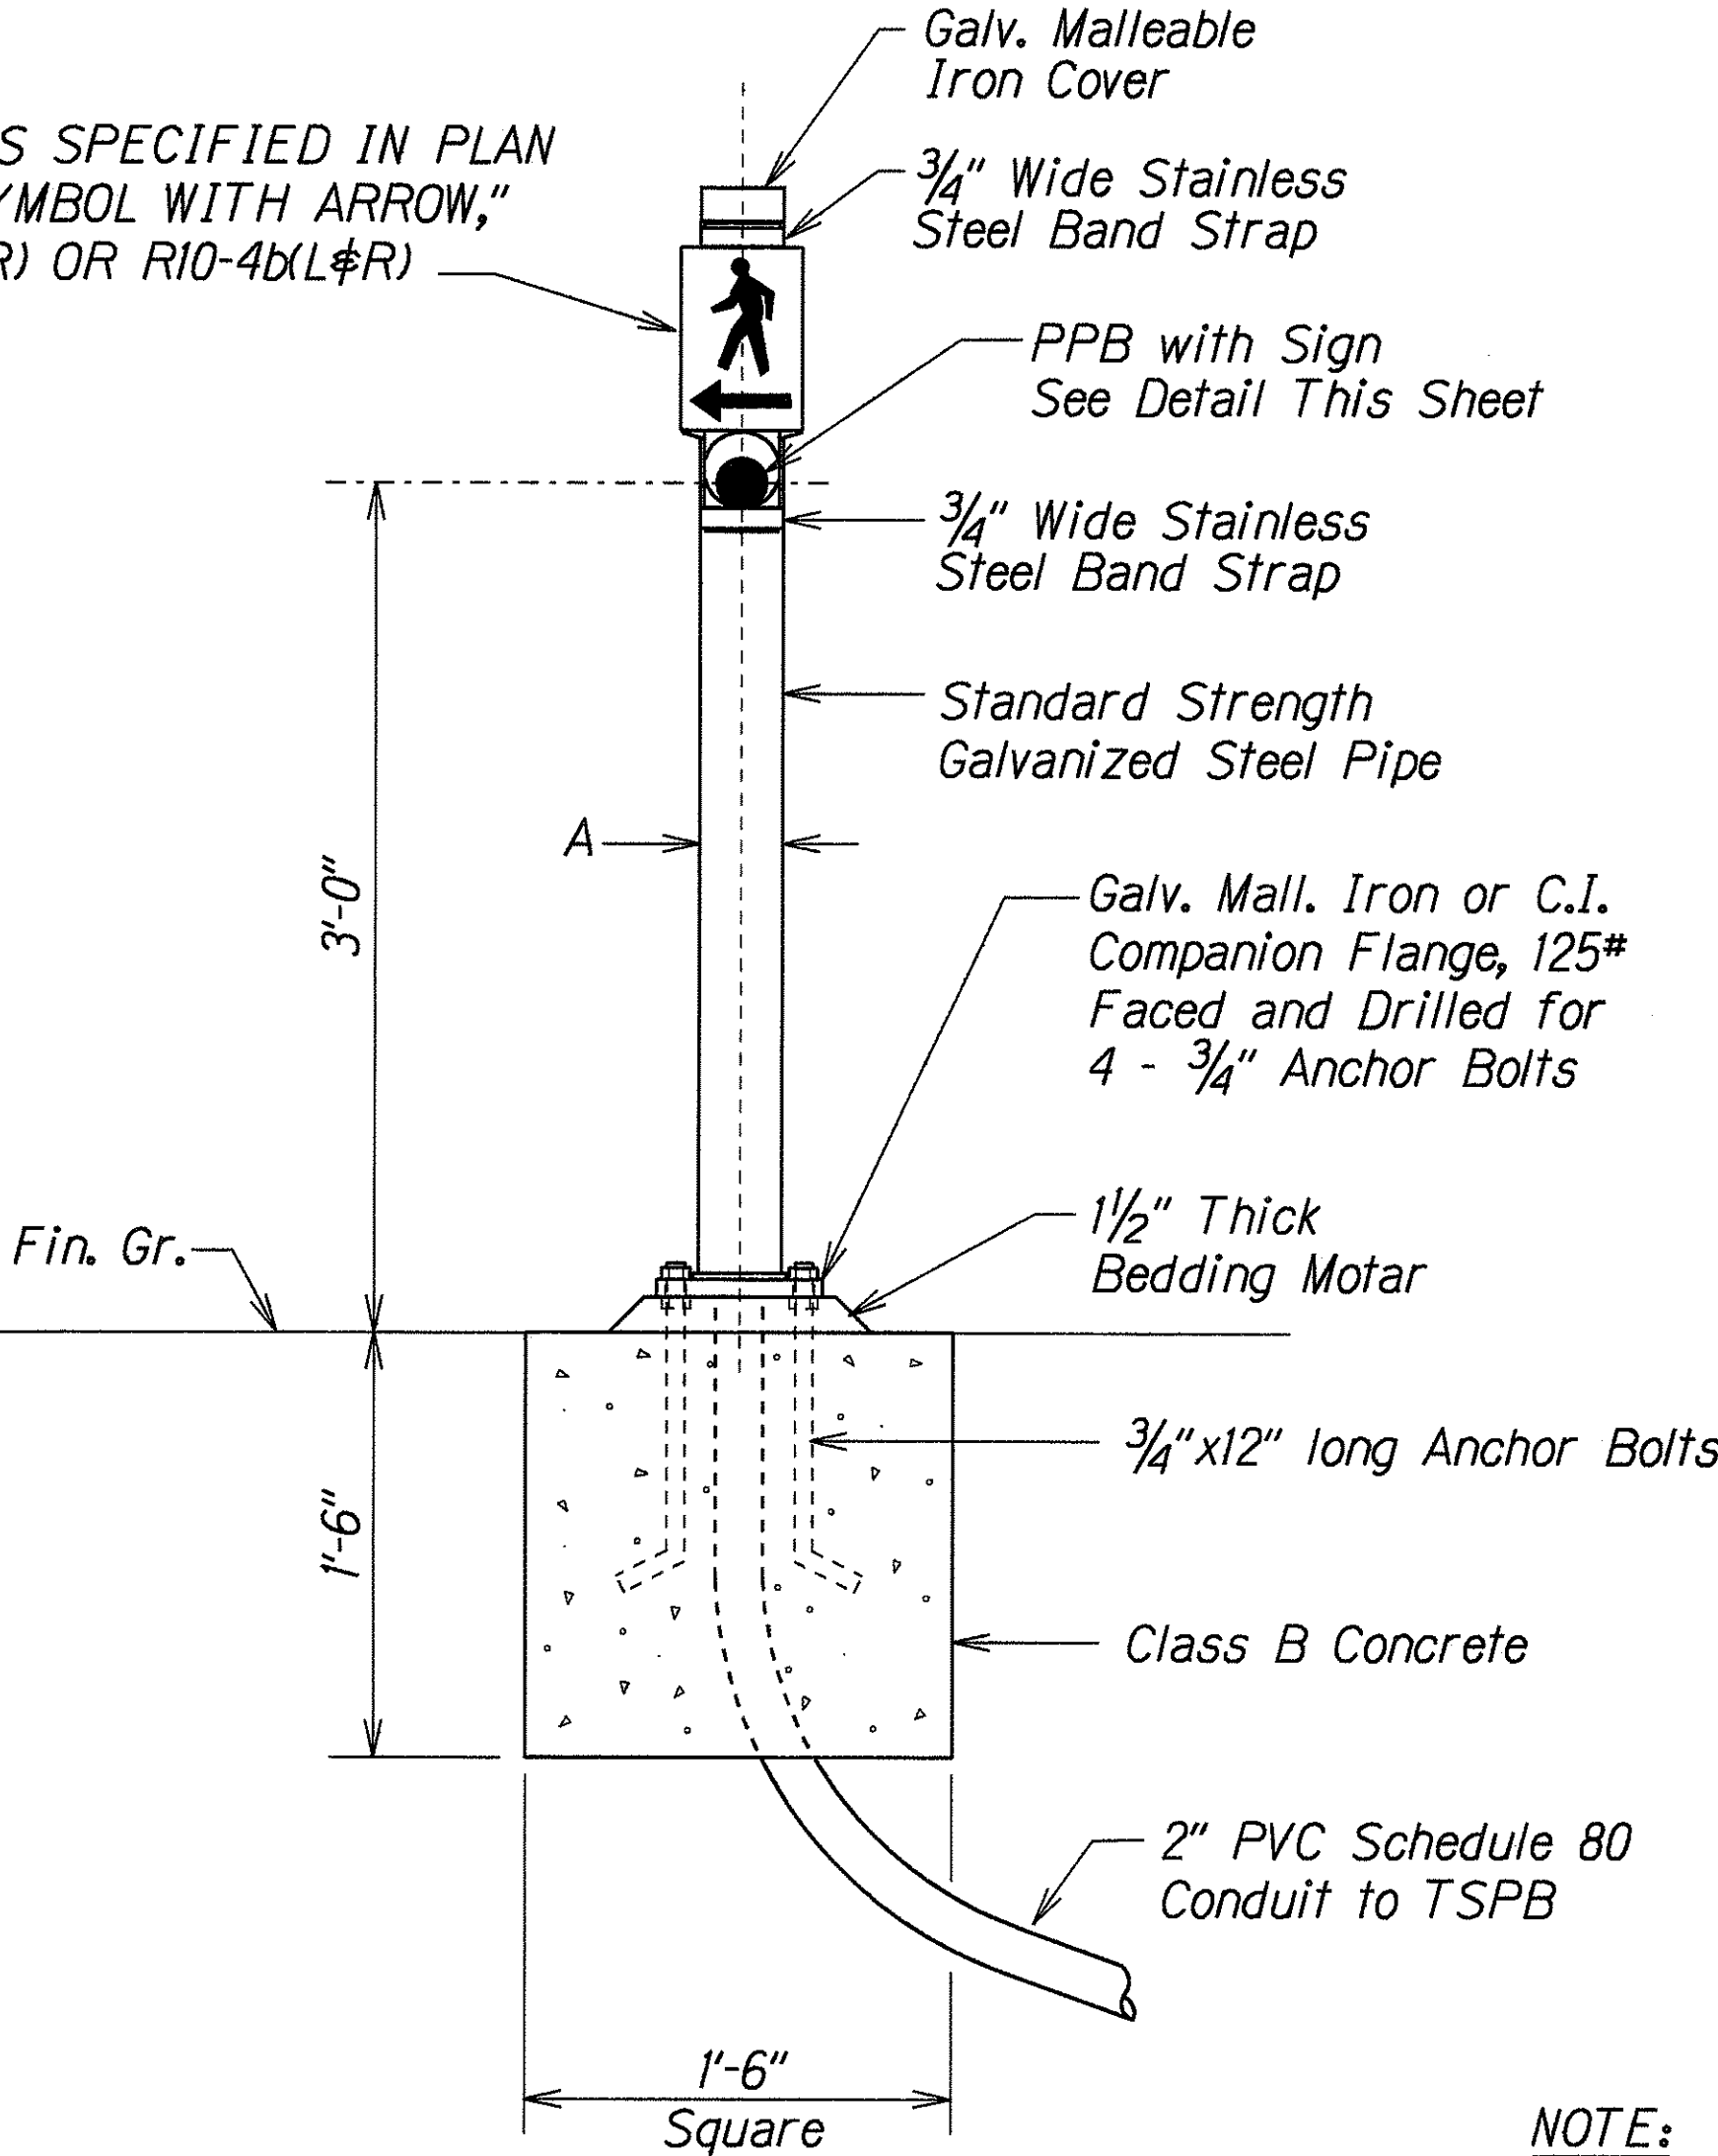


PPB POST AND FOOTING DETAIL

DATA TABLE FOR PPB POST		
AMOUNT OF PPB	DIMENSIONS	
	A	B
1	3 1/2"	8"
2-3	4 1/2"	9"

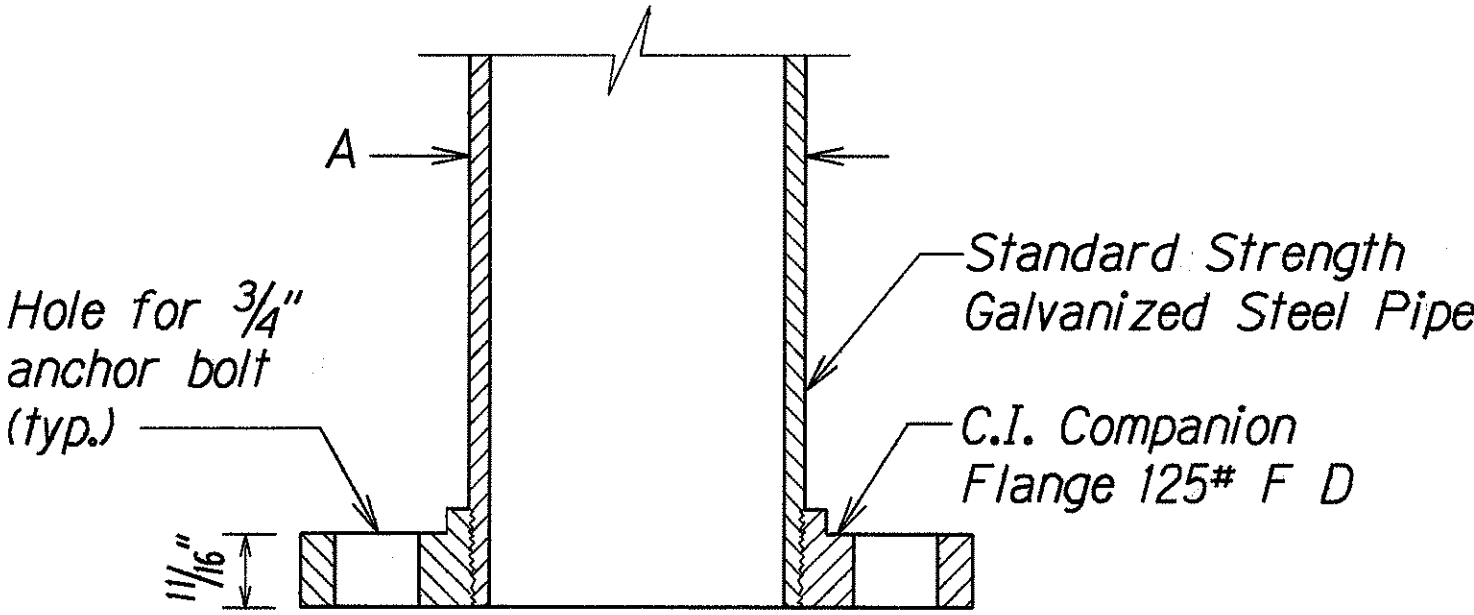

SECTION

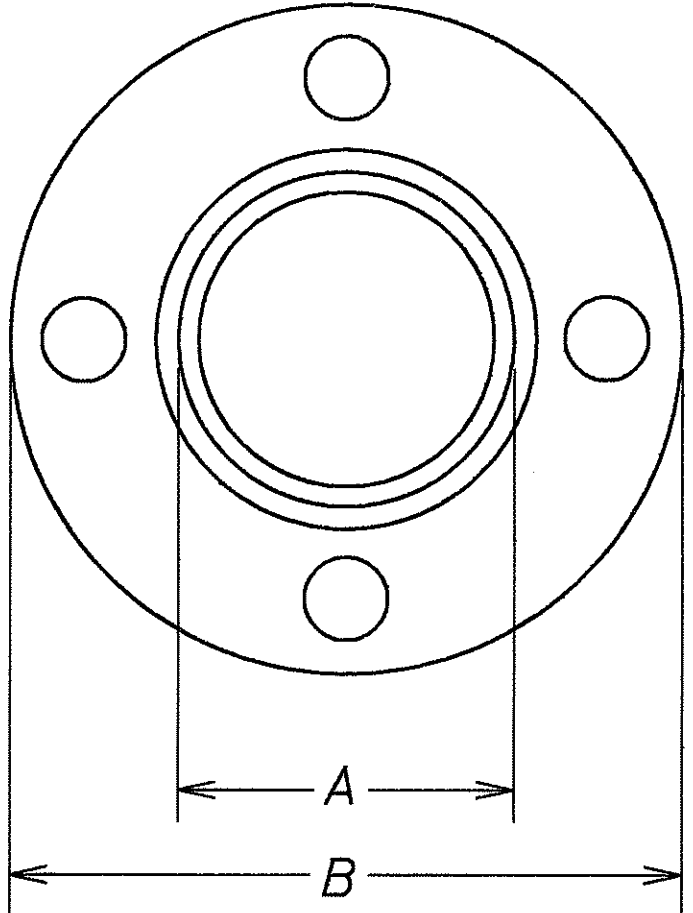

TOP VIEW

FLANGE DETAIL

- NOTE:
1. Conduits shall protrude 2" max. above finished surface of foundation.
 2. Conduits shall slope away from post foundation.

SURVEY PLOTTED BY	DATE
DRAWN BY	
TRACED BY	
NOTED BY	
CHECKED BY	
ORIGINAL PLAN	
NOTE BOOK	
2nd copy	
3rd copy	
4th copy	
5th copy	
6th copy	
7th copy	
8th copy	
9th copy	
10th copy	

STATE OF HAWAII
DEPARTMENT OF TRANSPORTATION
HIGHWAYS DIVISION

TRAFFIC SIGNAL SYSTEM
PEDESTRIAN PUSHBUTTON DETAILS
MOKAPU SADDLE ROAD
Traffic Signals at Kaneohe Bay Drive
Fed. Aid Project No. STP-065-1(7)
Scale: Not to scale Date: June, 1999
SHEET No. 1 OF 1 SHEETS