


FED. ROAD DIST. NO.	STATE	FED. AID PROJ. NO.	FISCAL YEAR	SHEET NO.	TOTAL SHEETS
HAWAII	HAW.	STP-065-1(011)	2017	42	80

Reconstruction Area Schedule (Westbound Lanes)						
Station		Offset from BL to Center of Reconstruction Area (L.F.)		Length (L.F.)	Width (L.F.)	Approximate Area (S.F.)
From	To	Left	Right			
10+96	11+04	16.50		8	15	120
10+98	11+16	4.50		18	9	162
15+55	16+55	17.50		100	12	1200
21+81	22+51	14.00		70	12	840
22+51	22+81	11.00		30	6	180
24+06	24+96	12.25		90	12	1080
27+75	28+05	15.25		30	6	180
40+50	41+00	15.00		50	6	300
40+63	41+20	6.00		57	12	684
41+00	41+20	33.00		20	6	120
41+65	41+85	33.00		20	6	120
43+00	43+30	15.00		30	6	180
45+00	45+70	36.50		70	16	1120
50+30	50+40	15.00		10	6	60
50+70	50+80	15.00		10	6	60
50+79	51+14	32.50		35	6	210
51+85	52+00	30.00		15	12	180
					Total	6796

Reconstruction Area Schedule (Eastbound Lanes)						
Station		Offset from BL to Center of Reconstruction Area (L.F.)		Length (L.F.)	Width (L.F.)	Approximate Area (S.F.)
From	To	Left	Right			
11+50	11+74		12.00	24	4	96
18+50	19+00		25.50	50	6	300
19+74	20+29		19.00	55	6	330
20+90	21+00		27.00	10	12	120
21+00	21+70		24.00	70	6	420
22+19	23+34		22.00	115	4	460
23+34	23+69		26.00	35	12	420
23+69	24+79		20.00	110	4	440
24+79	25+14		24.00	35	12	420
30+53	30+93		23.25	40	12	480
40+63	41+20		6.00	57	12	684
					Total	4170

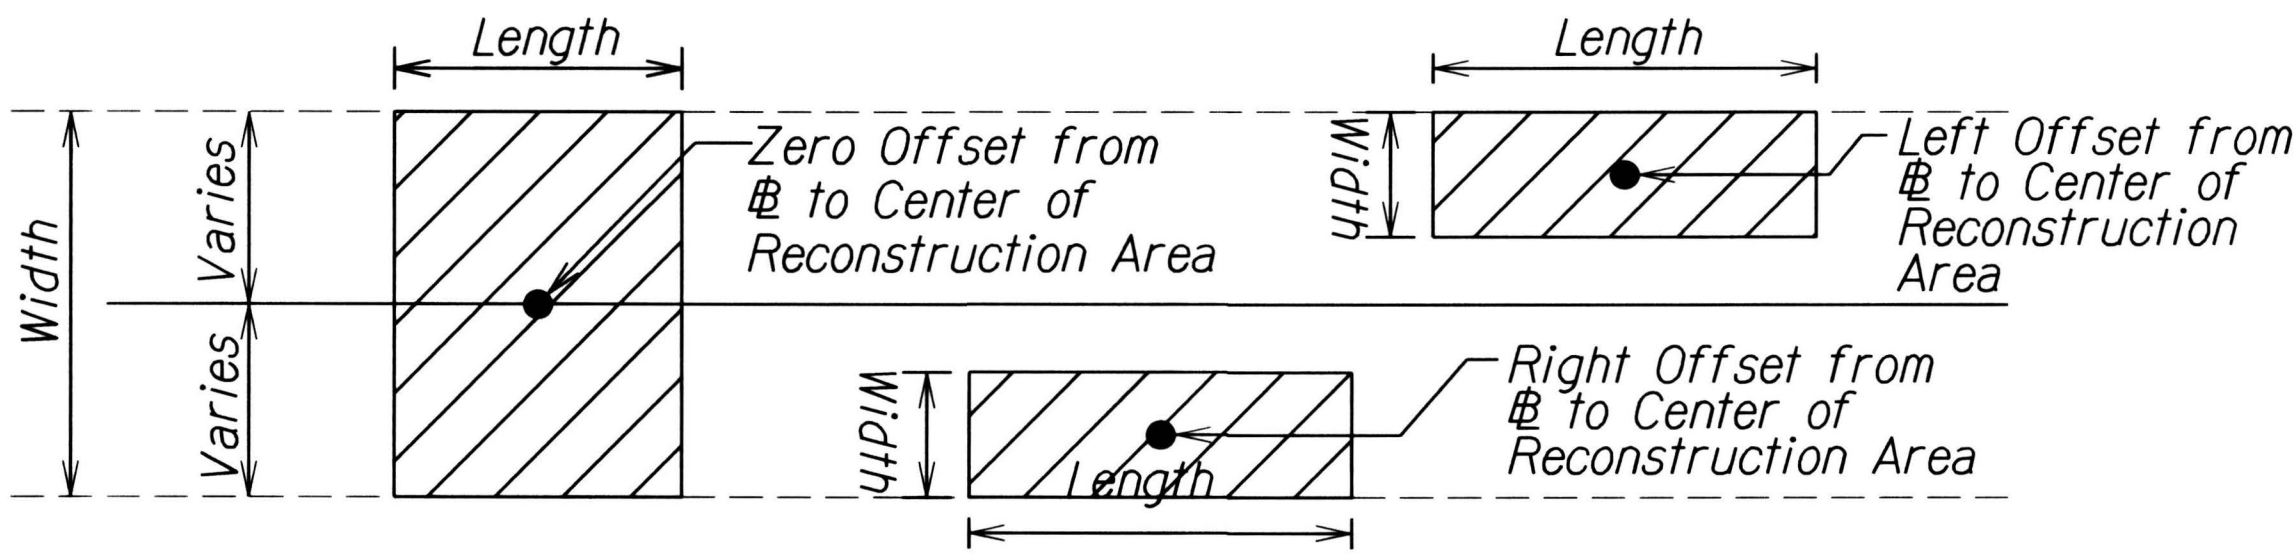

LOCATION OF WEAKENED PAVEMENT DETAIL
Not to Scale

STATE OF HAWAII
DEPARTMENT OF TRANSPORTATION
HIGHWAYS DIVISION

RECONSTRUCTION AREA SCHEDULE

MOKAPU SADDLE RD. REHABILITATION
Nanamoana Street to Oneawa Street
Federal Aid Project No. STP-065-1(011)

Date: March, 2017

SHEET No. 1 OF 1 SHEETS