



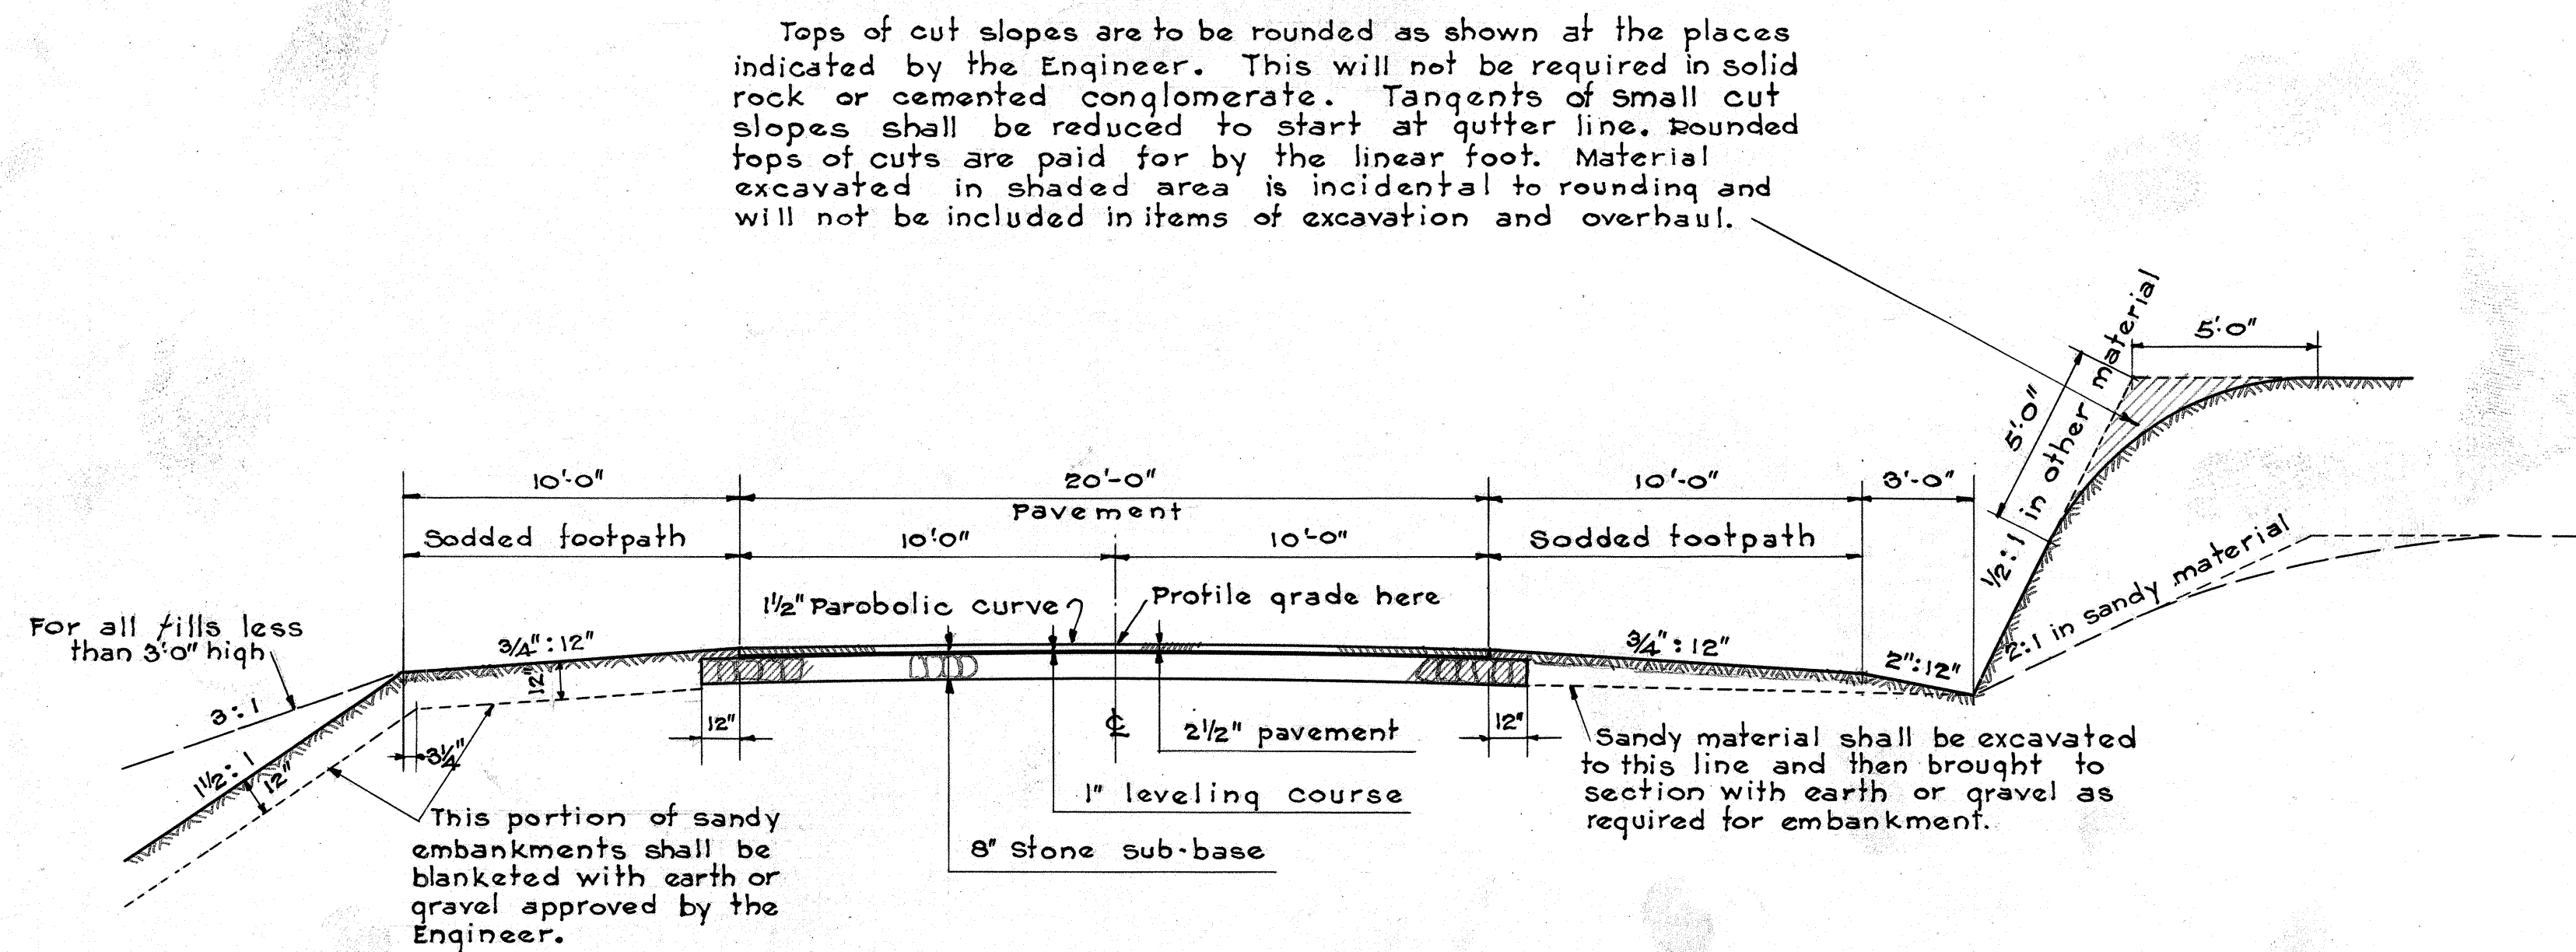

TYPICAL ROAD SECTIONS ON TANGENTS

Scale $\frac{1}{4}" = 1'-0"$

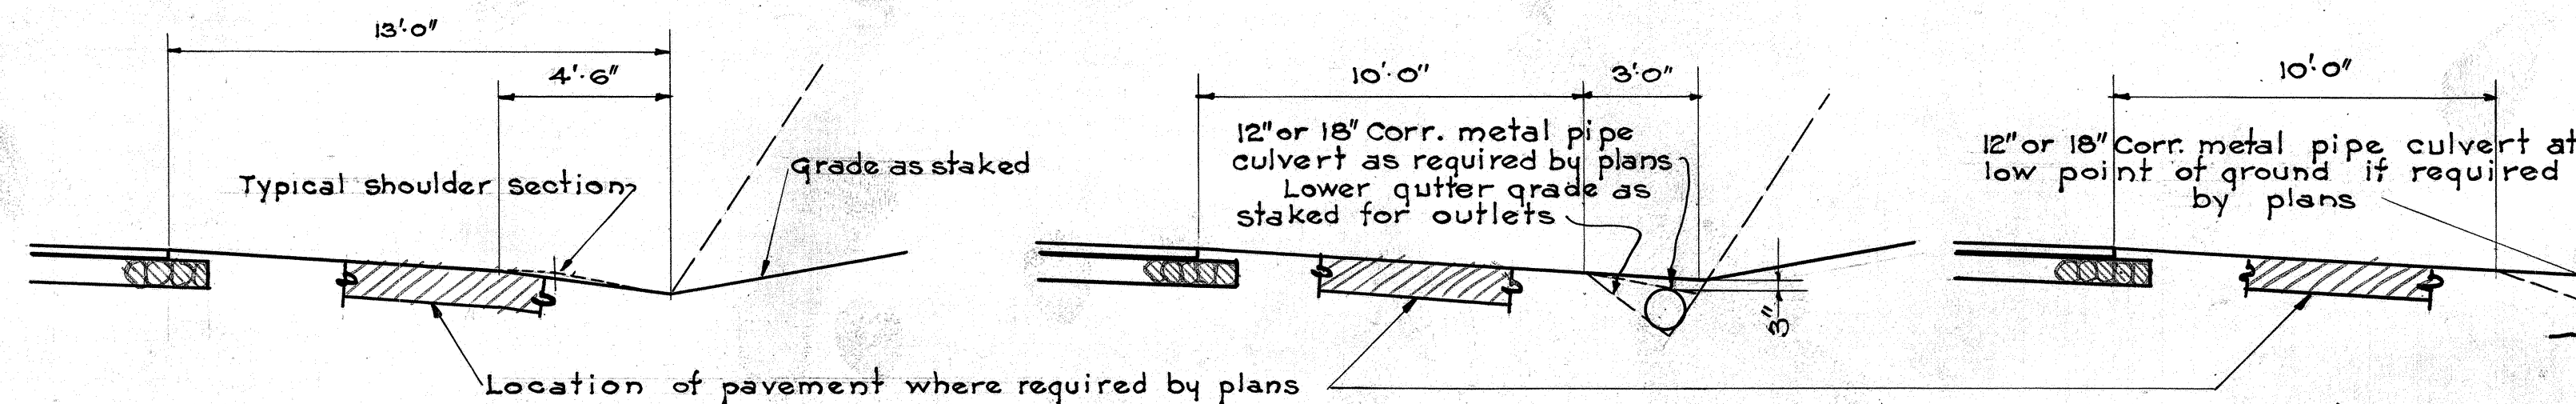

TYPICAL DRIVEWAY SECTIONS

Scale $\frac{1}{4}" = 1'-0"$

NOTES ON BASE COURSE & SURFACE

BASE COURSE — 8" (Compacted thickness) Stone sub base, Telford type.


LEVELING COURSE — The 1" leveling course shall be 1 1/2" (loose thickness) of No 3 crushed rock (1" to 5/8").

PAVEMENT — Shall be Bituminous Macadam Pavement (Emulsified Asphalt Type) with a 2 1/2" finished or compacted thickness; all as follows;
 2 1/2" (compacted thickness) coarse rock (2 1/2" to 1 1/4"); approx. 0.006 Cu. Yd. per Sq. Yd. chips (3/4" to #10); 3/4 gal. per Sq. Yd. of emulsion; 0.012 Cu. Yd. per Sq. Yd. of keystone (3/4" to 1 1/4"); 7/8 gal. per Sq. Yd. of emulsion; approx. 0.006 Cu. Yd. per Sq. Yd. of chips (3/4" to #10); 3/8 gal. per Sq. Yd. of emulsion; approx. 0.004 Cu. Yd. per Sq. Yd. of chips (3/8" to #10); 1/8 gal. per Sq. Yd. of emulsion; approx. 0.002 Cu. Yd. per Sq. Yd. of sand (1/4" to #20).

SODDED FOOTPATH — Shall be planted, not seeded.

GENERAL NOTES. — Particular reference is made to the specifications and special provisions covering these items of work.

PAYEMENT AND SODDED FOOTPATH ARE NOT INCLUDED IN THE CONSTRUCTION OF THIS PROJECT.

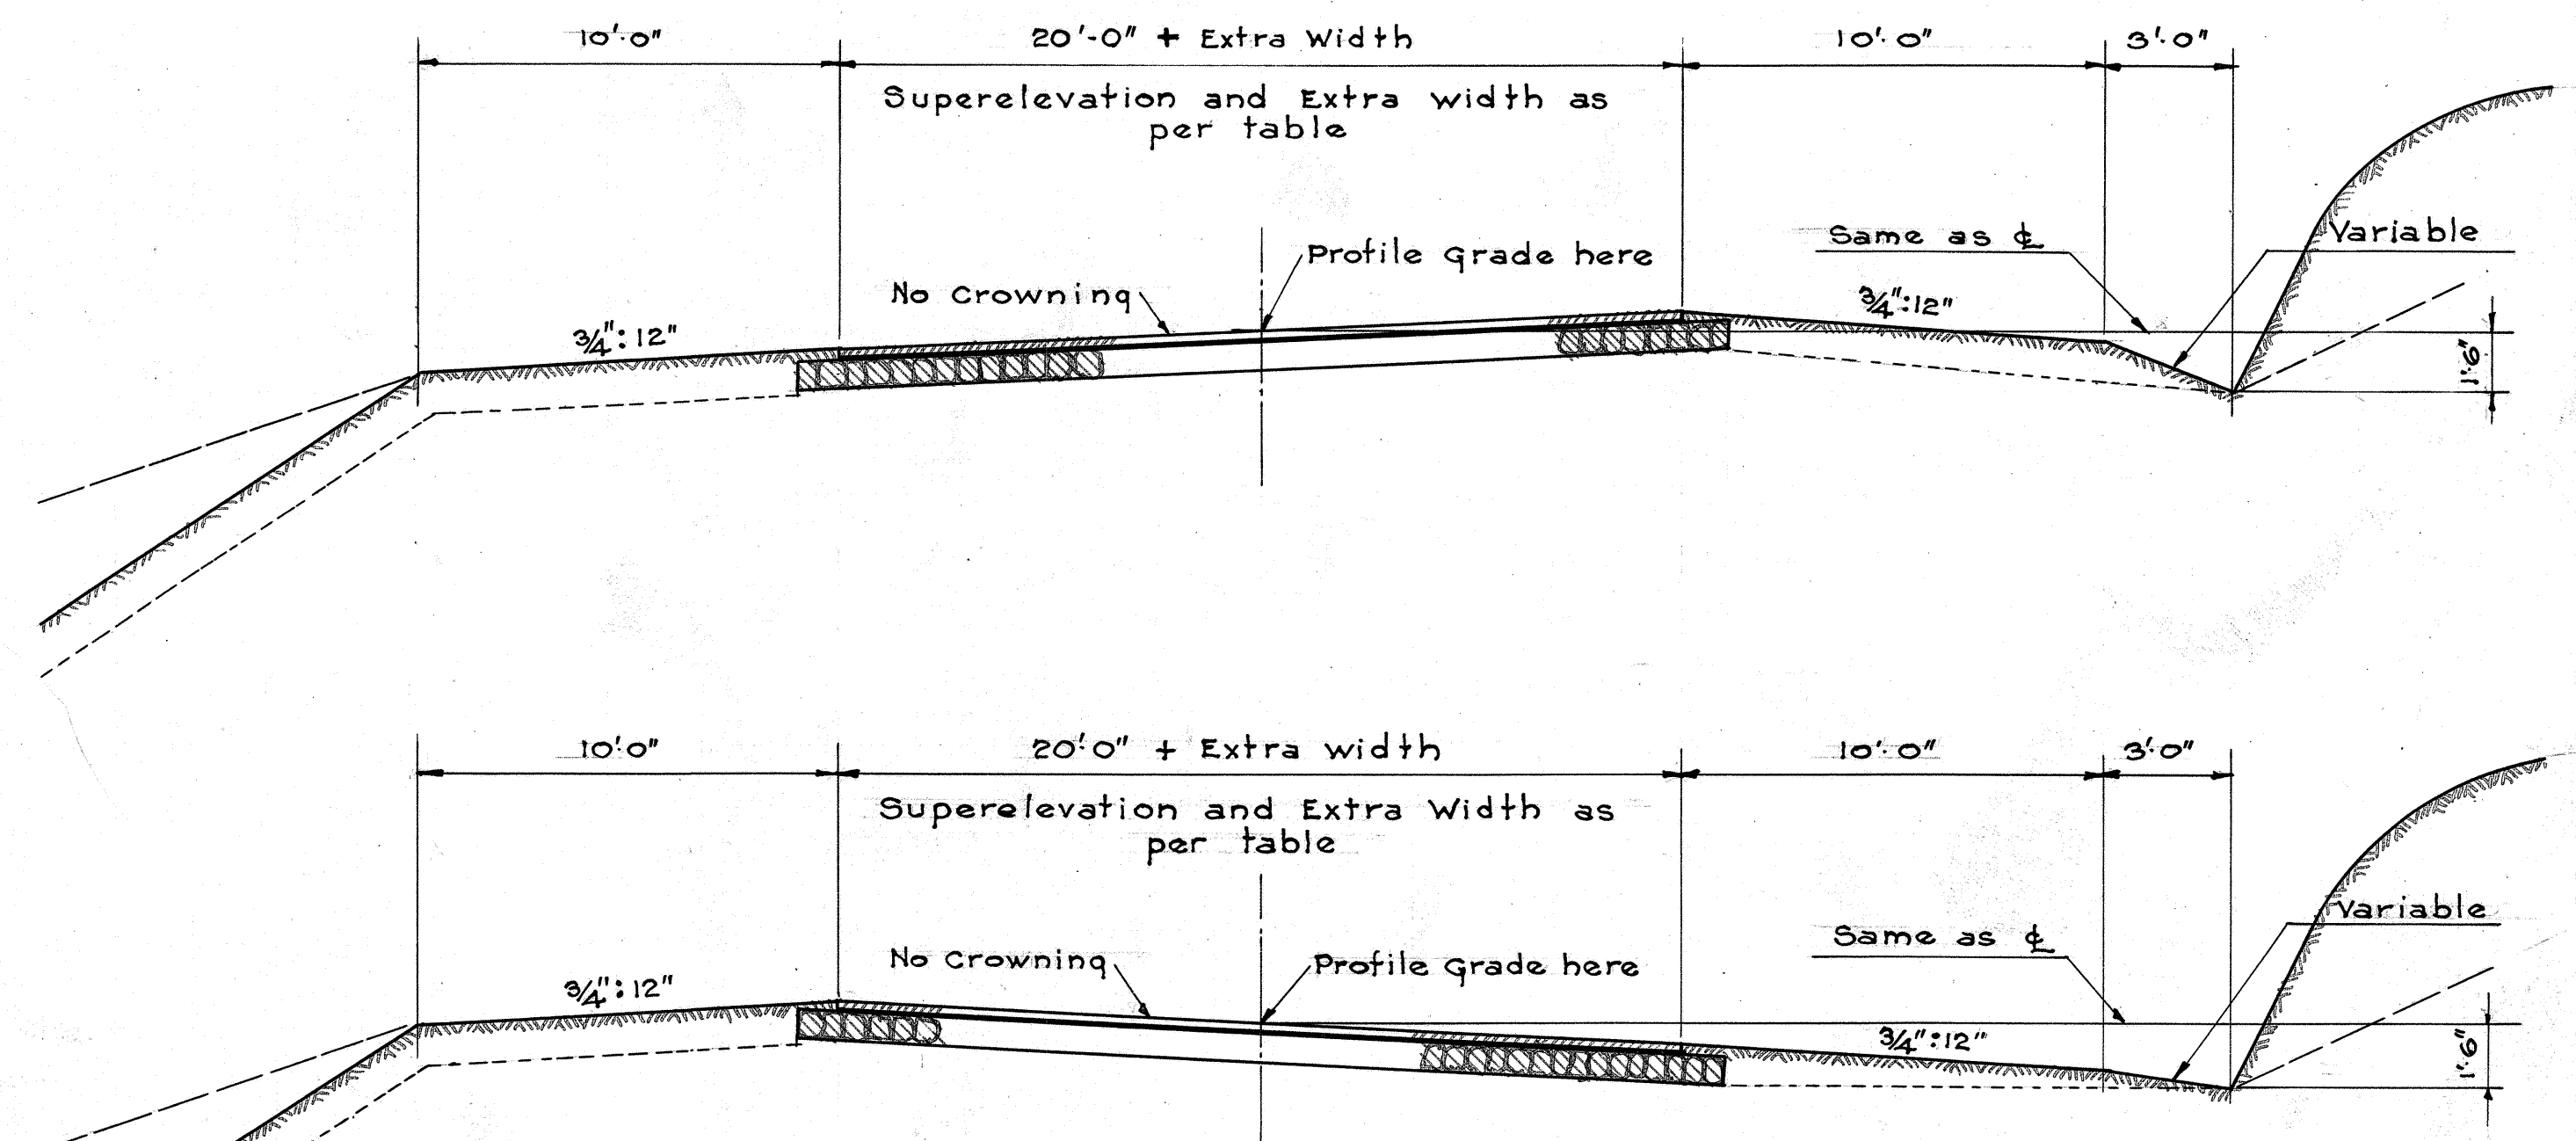

TYPICAL SECTIONS SHOWING SUPERELEVATION ON CURVES

Scale $\frac{1}{4}" = 1'-0"$

ALL NOTES ON TYPICAL SECTION FOR TANGENTS APPLY HERE

DATE: Sept. '35
 DESIGNED BY: E. J. S.
 DRAWN BY: E. J. S.
 CHECKED BY: E. J. S.
 ORIGINAL PLAN: No.
 NOTE BOOK: No.

TERRITORIAL HIGHWAY DEPARTMENT
 TERRITORY OF HAWAII

SHEET NO. OF SHEETS