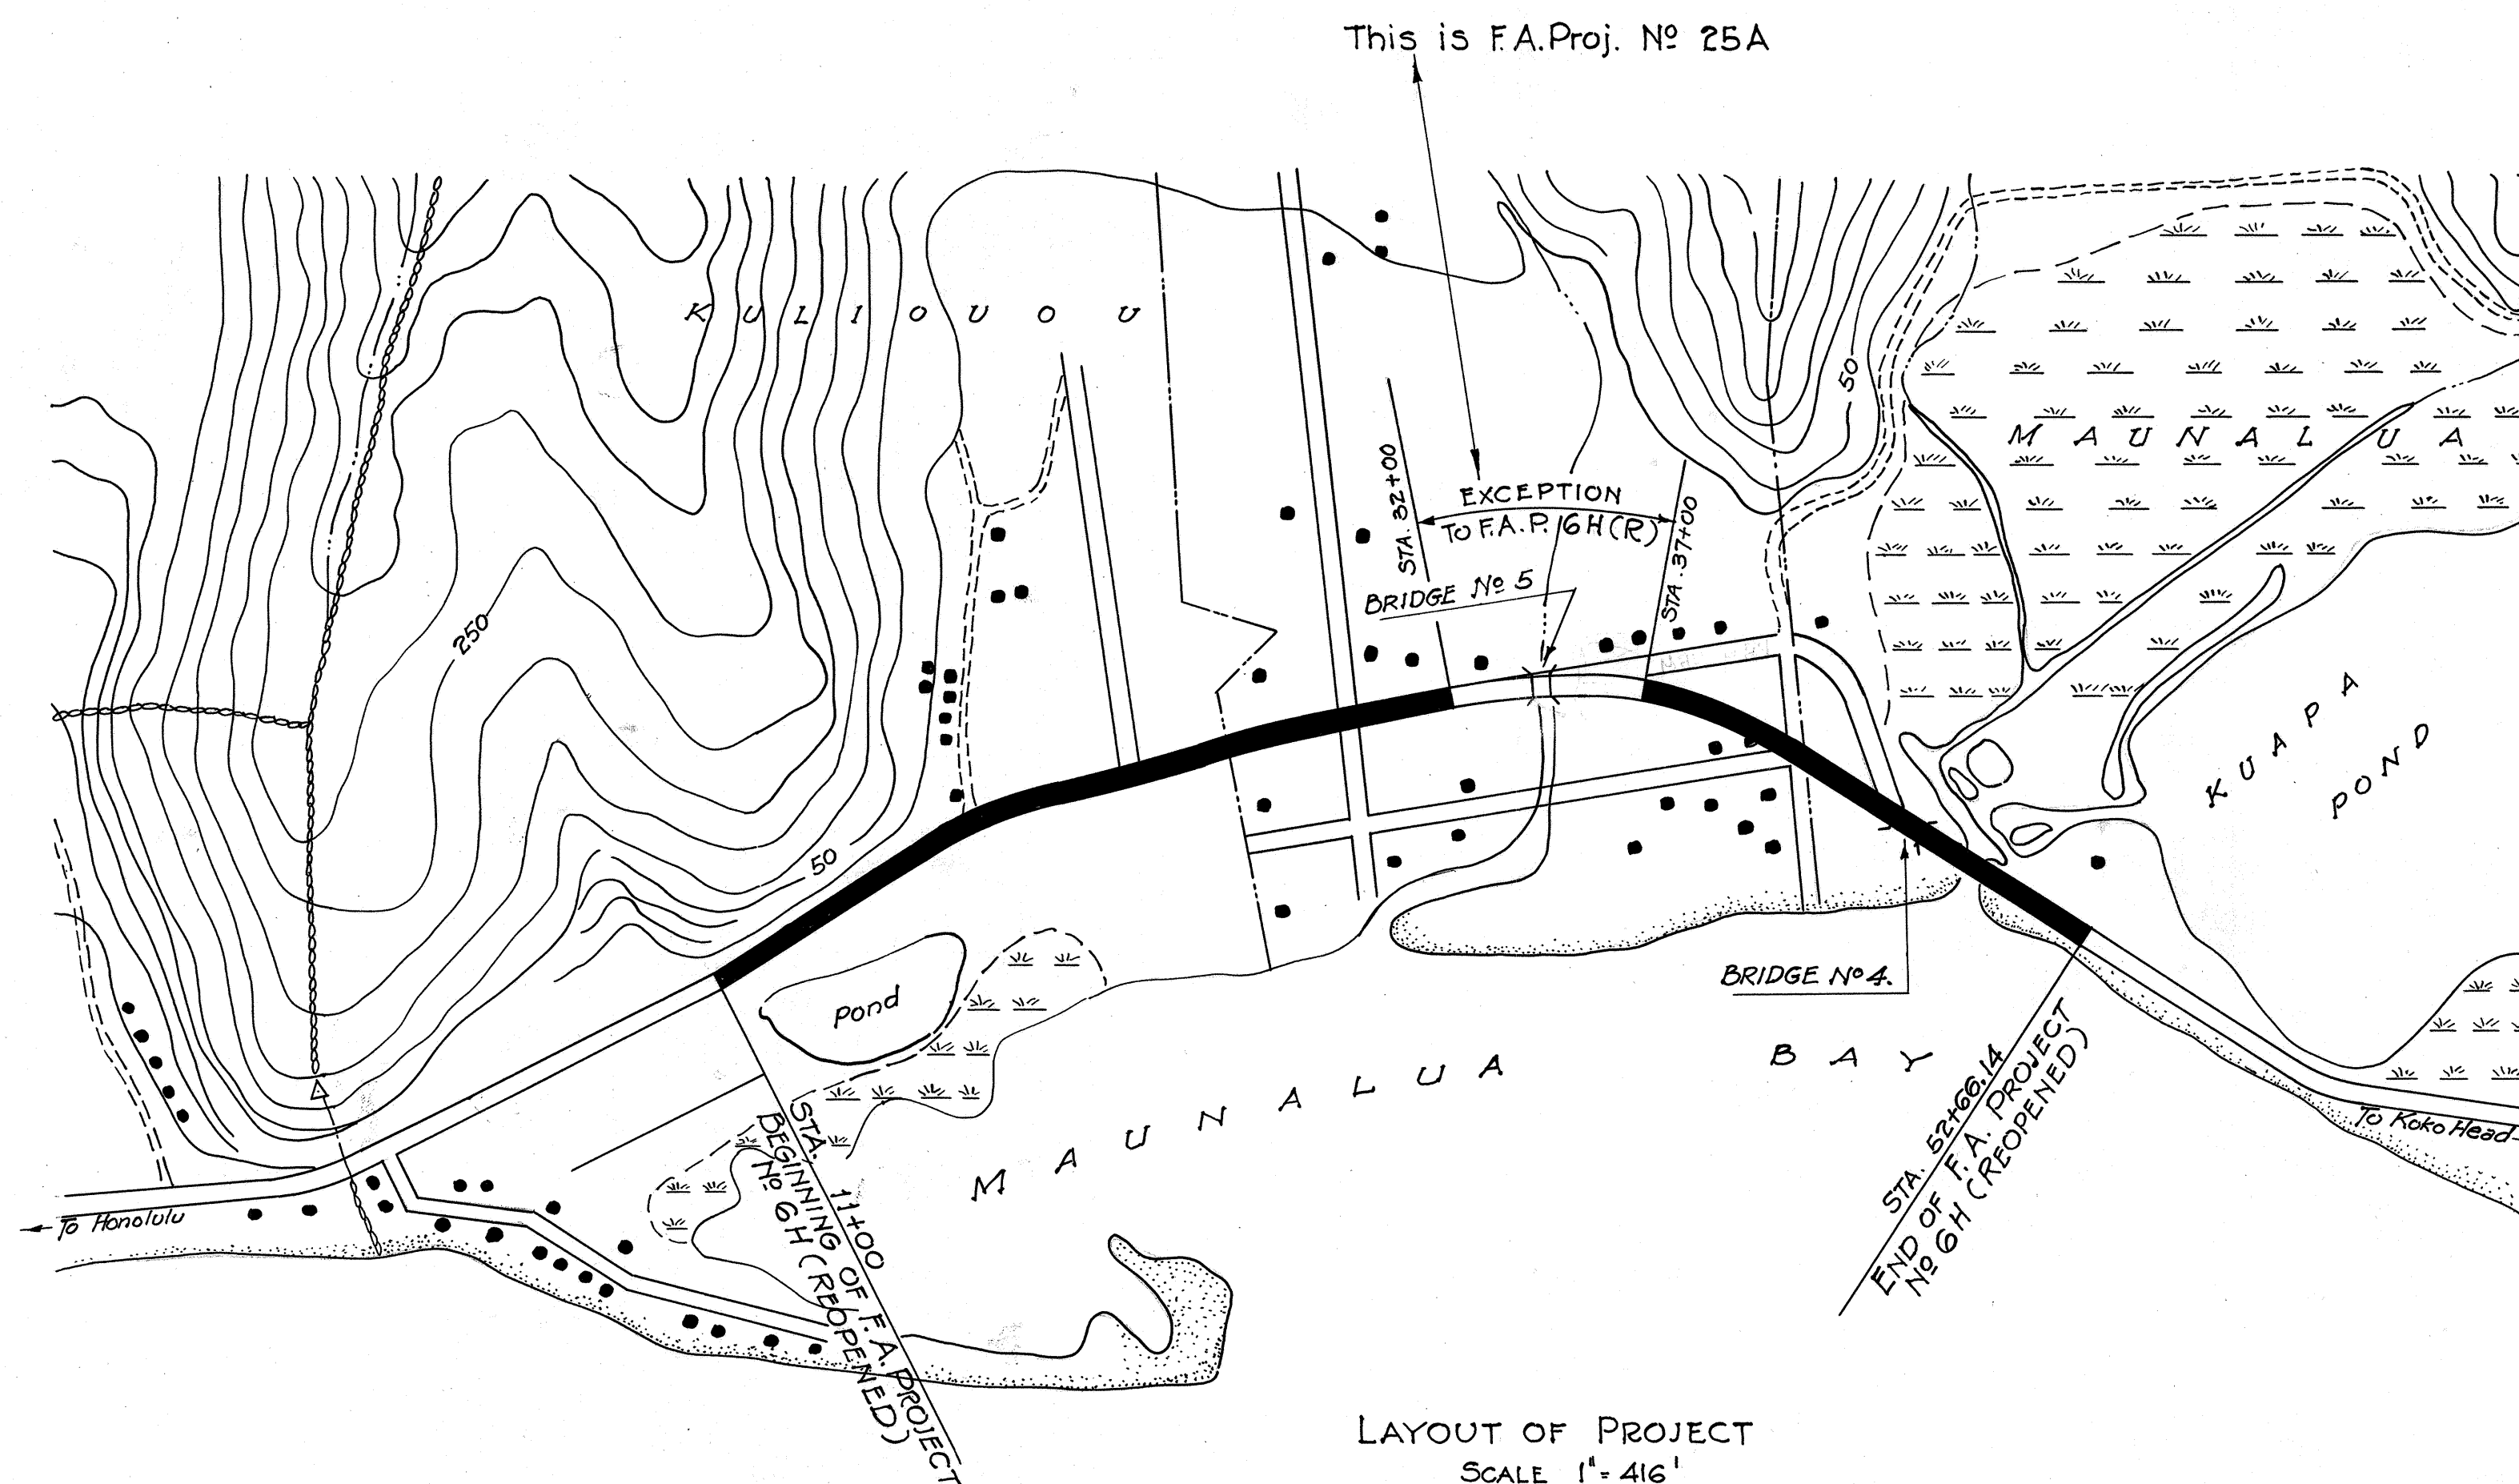


INDEX TO DRAWING	
SHEET No.	DESCRIPTIONS
1	TITLE SHEET.
2	TYPICAL ROAD SECTION.

KULIYOUU SECTION
HONOLULU DISTRICT
OAHU T. H.

[illegible]

ORIGINAL PLAN	SURVEY PLOTTED BY	DATE
DESIGNED BY	BY	11
DRAWN BY	BY	11
TRACED BY	H. Y. M.	11
QUANTITIES BY	BY	11
CHECKED BY	BY	11
No.		Feb. 1936

RECOMMENDED FOR APPROVAL

PRINCIPAL HIGHWAY ENGINEER
Bureau of Public Roads

RECOMMENDED FOR APPROVAL

CHIEF ENGINEER Bureau of Public Roads

APPROVED

DIRECTOR Bureau of Public Roads

APPROVED

Louis B. Cain

1936

TERRITORIAL HIGHWAY ENGINEER