


GENERAL NOTES /

The alignment and grade, detail of connections with side roads, etc., are those shown on the plans for -

U. S. WORKS PROGRAM HIGHWAY PROJECT NO. WPH 6H

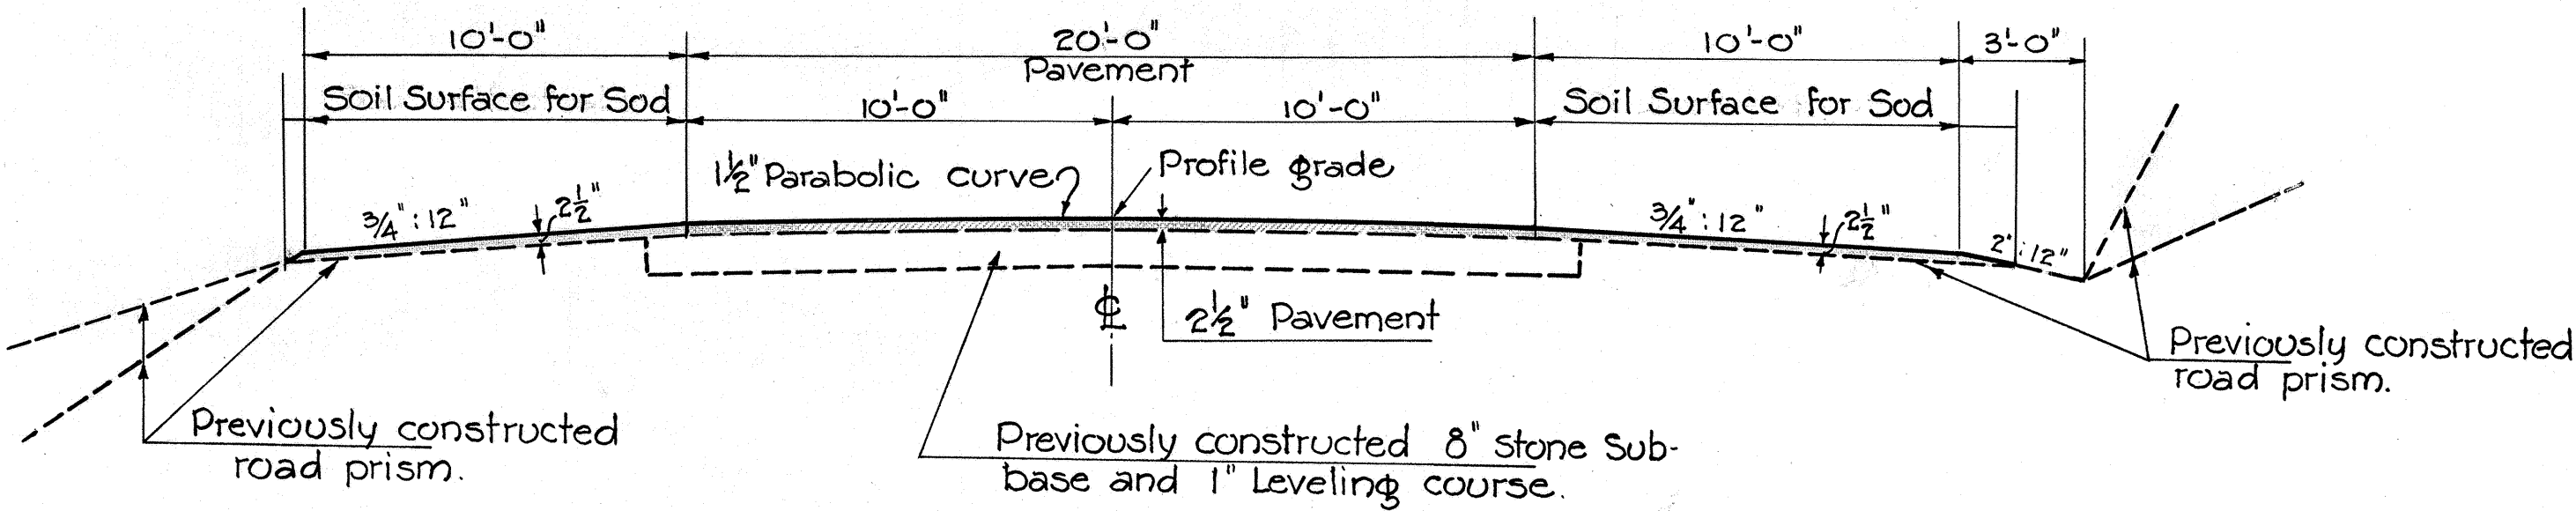

TYPICAL ROAD SECTION SHOWING PAVEMENT

Scale: 1/4" = 1'-0"

NOTES ON SURFACE

2 1/2" PAVEMENT: Bituminous macadam pavement; 2 1/2" compacted thickness as follows:
2 1/2" (Compacted) coarse rock (2 1/4" - 1 1/4"); 12 lbs. per sq. yd. of bituminous binder; approx. 0.012 cu. yd. per sq. yd. of keystone (1" - 1/2"); between 3 to 4 lbs. per sq. yd. of bituminous binder; approx. 0.005 cu. yd. per sq. yd. of pea gravel (1/2" to #8).

SOIL SURFACE FOR SOD: 2 1/2" (finished) thickness of fertile soil.

GENERAL NOTES: Particular reference is made to the specifications and special provisions covering these items of work.

TABLE OF APPROXIMATE QUANTITIES

SUBJECT TO ACTUAL MEASUREMENT OF ACCEPTABLY COMPLETED WORK AS PER SPECIFICATIONS.

ITEM NO		8	9	10	11	12	6	7
ITEM	Pavement/Area	For 2½" Pavement				Soil Surface for Sod	Crushed Rock for Leveling Course	Sprinkling
		No 2 Crushed Rock Coarse	No 3 Crushed Rock Keystone	No 5 Crushed Rock Pea Gravel	Bituminous Binder 15½#/Sq. Yd.			
UNIT USED	Sq.Yd.	Tons	Tons	Tons	Tons	Sq.Yd	Ton	1000 Gals
Road Prism	7,904.4	960.38	121.73	54.54	61.26	7,801.0	200.0	82
Approach at end	15.	1.82	0.23	.10	.12			
Side road connections	220.	26.73	3.39	1.52	1.71			
Driveways	54.3	6.60	.84	.37	.42			
MISCELLANEOUS	56.3	6.47	.82	.46	.50	99.0		
TOTAL	8250.0	1,000.0	127.0	57.0	64.0	7,900.0	200.	82
		8	9	10	11	12	6	7

NOTE / Bridge No 4 is not to be paved.

SURVEY PLOTTED BY DATE
DESIGNED BY H. Y. M. Mar. 1936
DRAWN BY H. Y. M. Mar. 1936
CHECKED BY H. Y. M. Mar. 1936
ORIGINAL PLAN
NOTE BOOK No.