
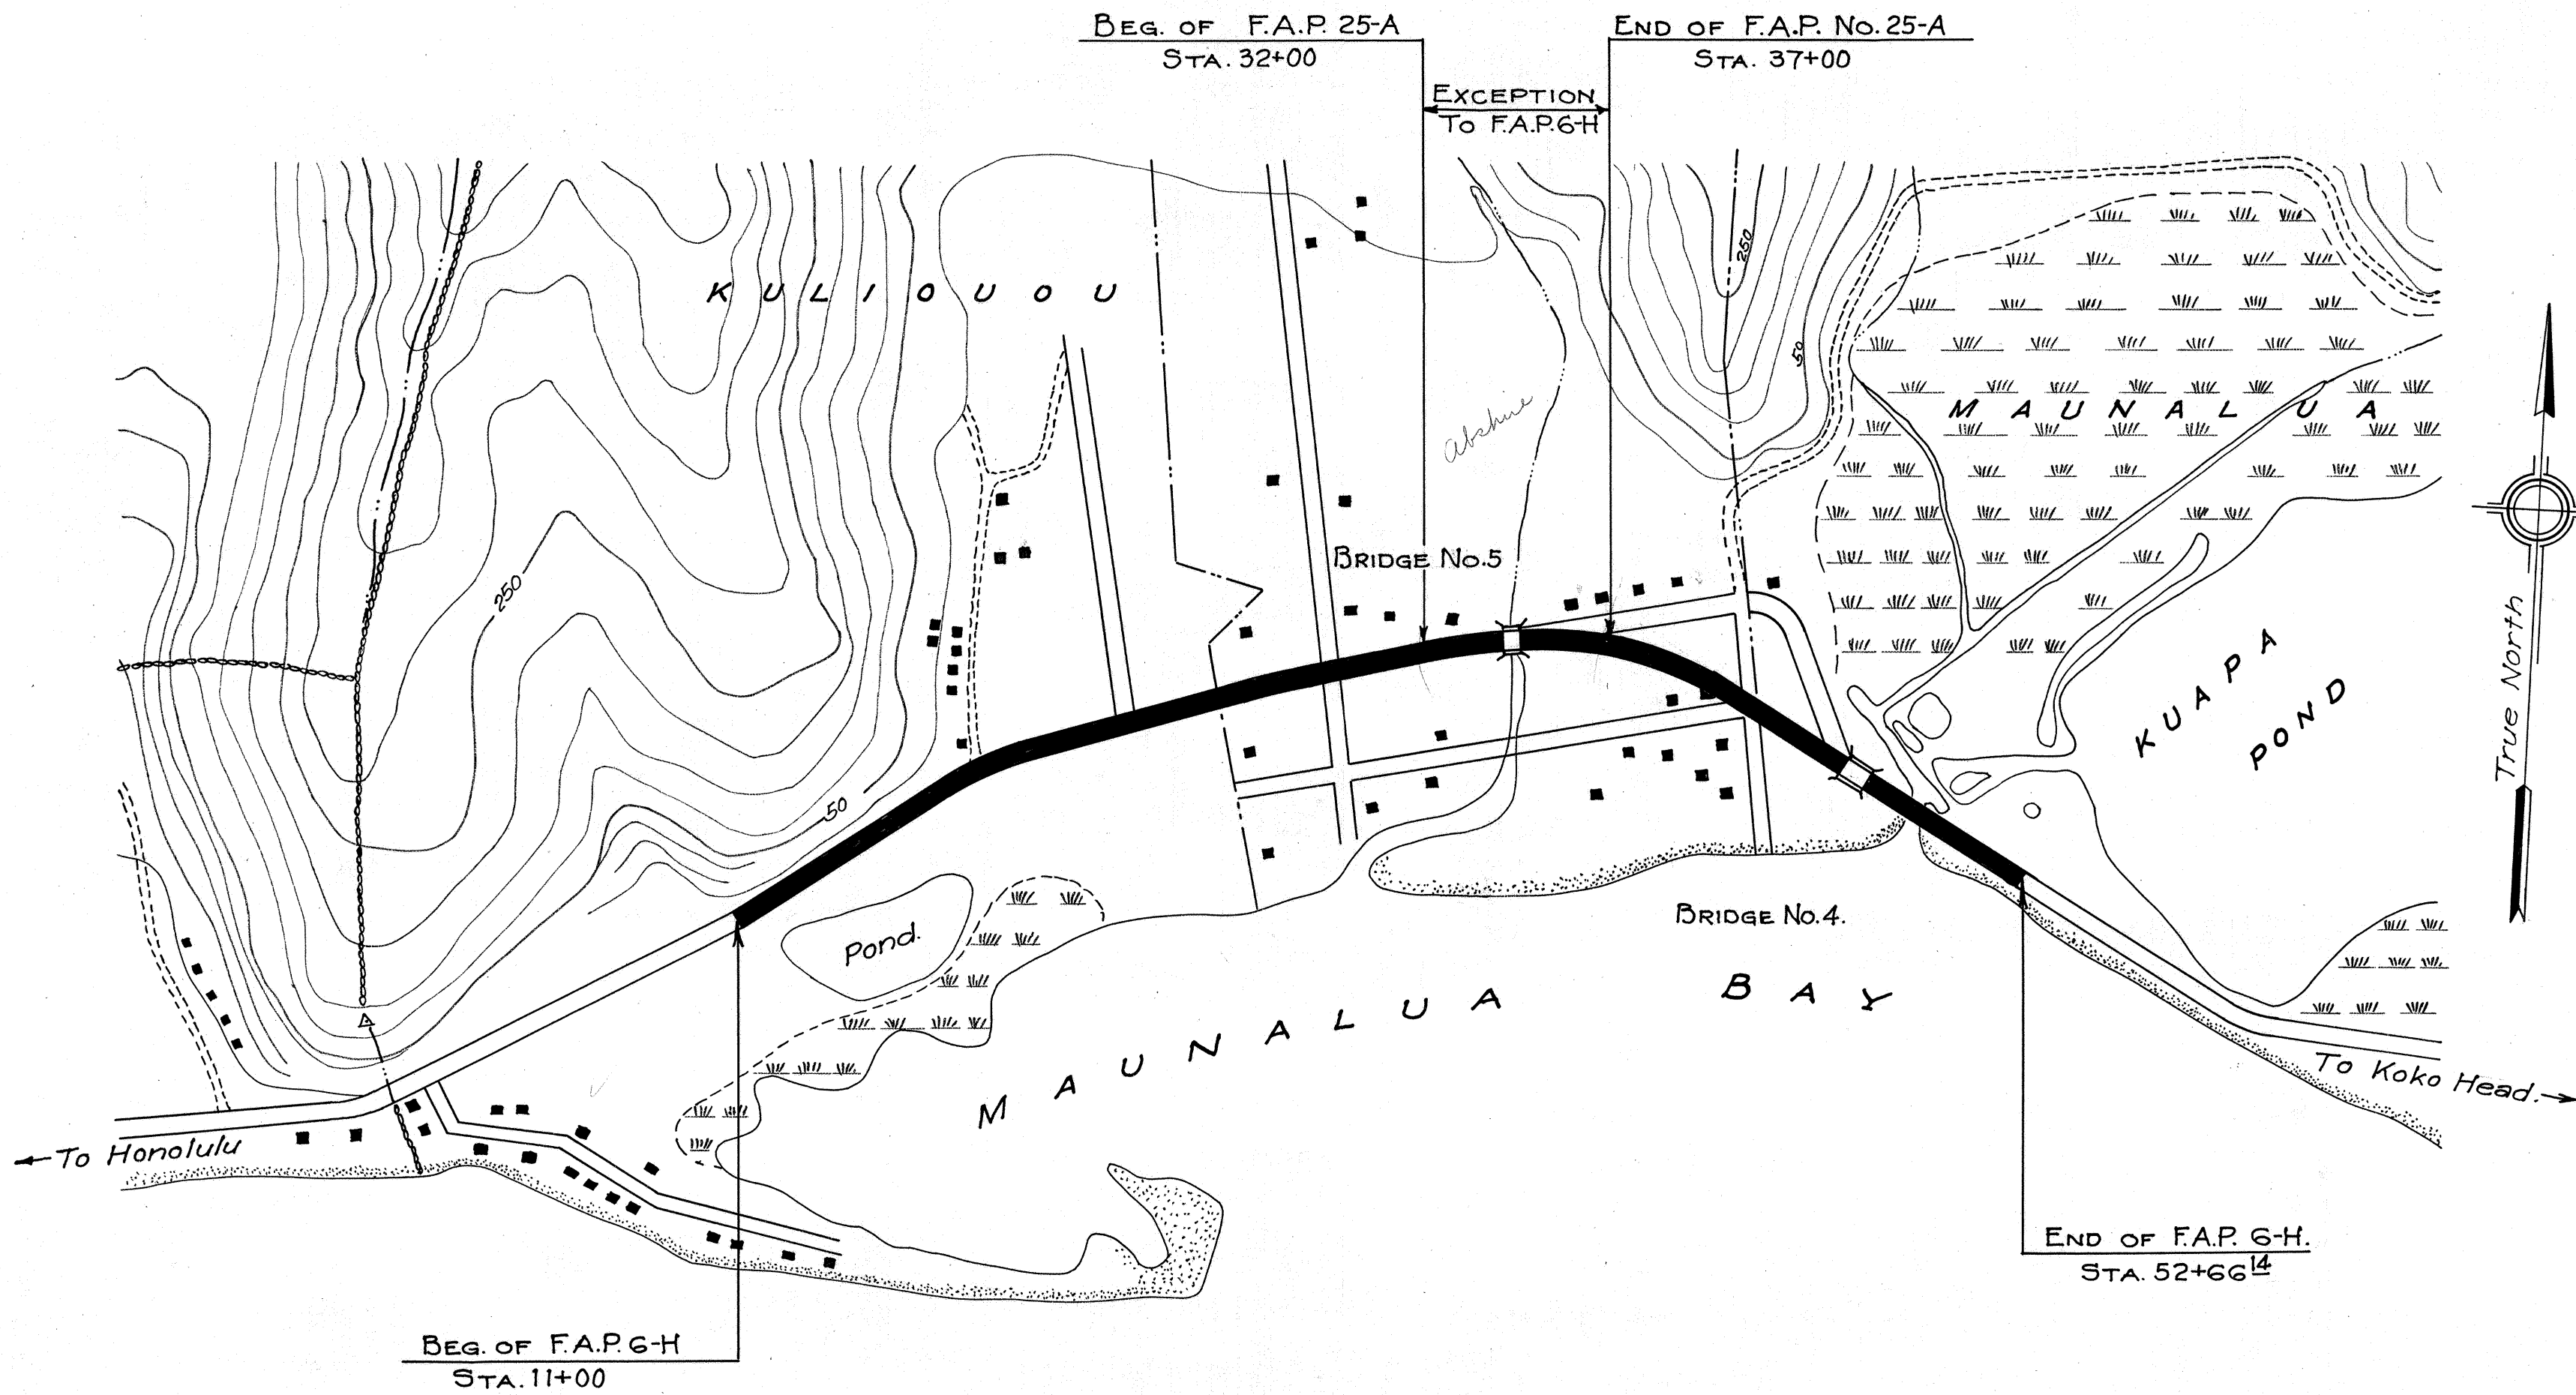


INDEX TO DRAWINGS	
SHEET NO.	DESCRIPTION
1	Title Sheet
2	Typical Sections
3-5	Plans

TERRITORY OF HAWAII
TERRITORIAL HIGHWAY DEPARTMENT
HONOLULU T.H.

PLANS OF
ROADSIDE LANDSCAPING
KALANIANA'OLE HIGHWAY
FEDERAL AID PROJECT NOS. 6H & 25A
HONOLULU DISTRICT
OAHU T.H.

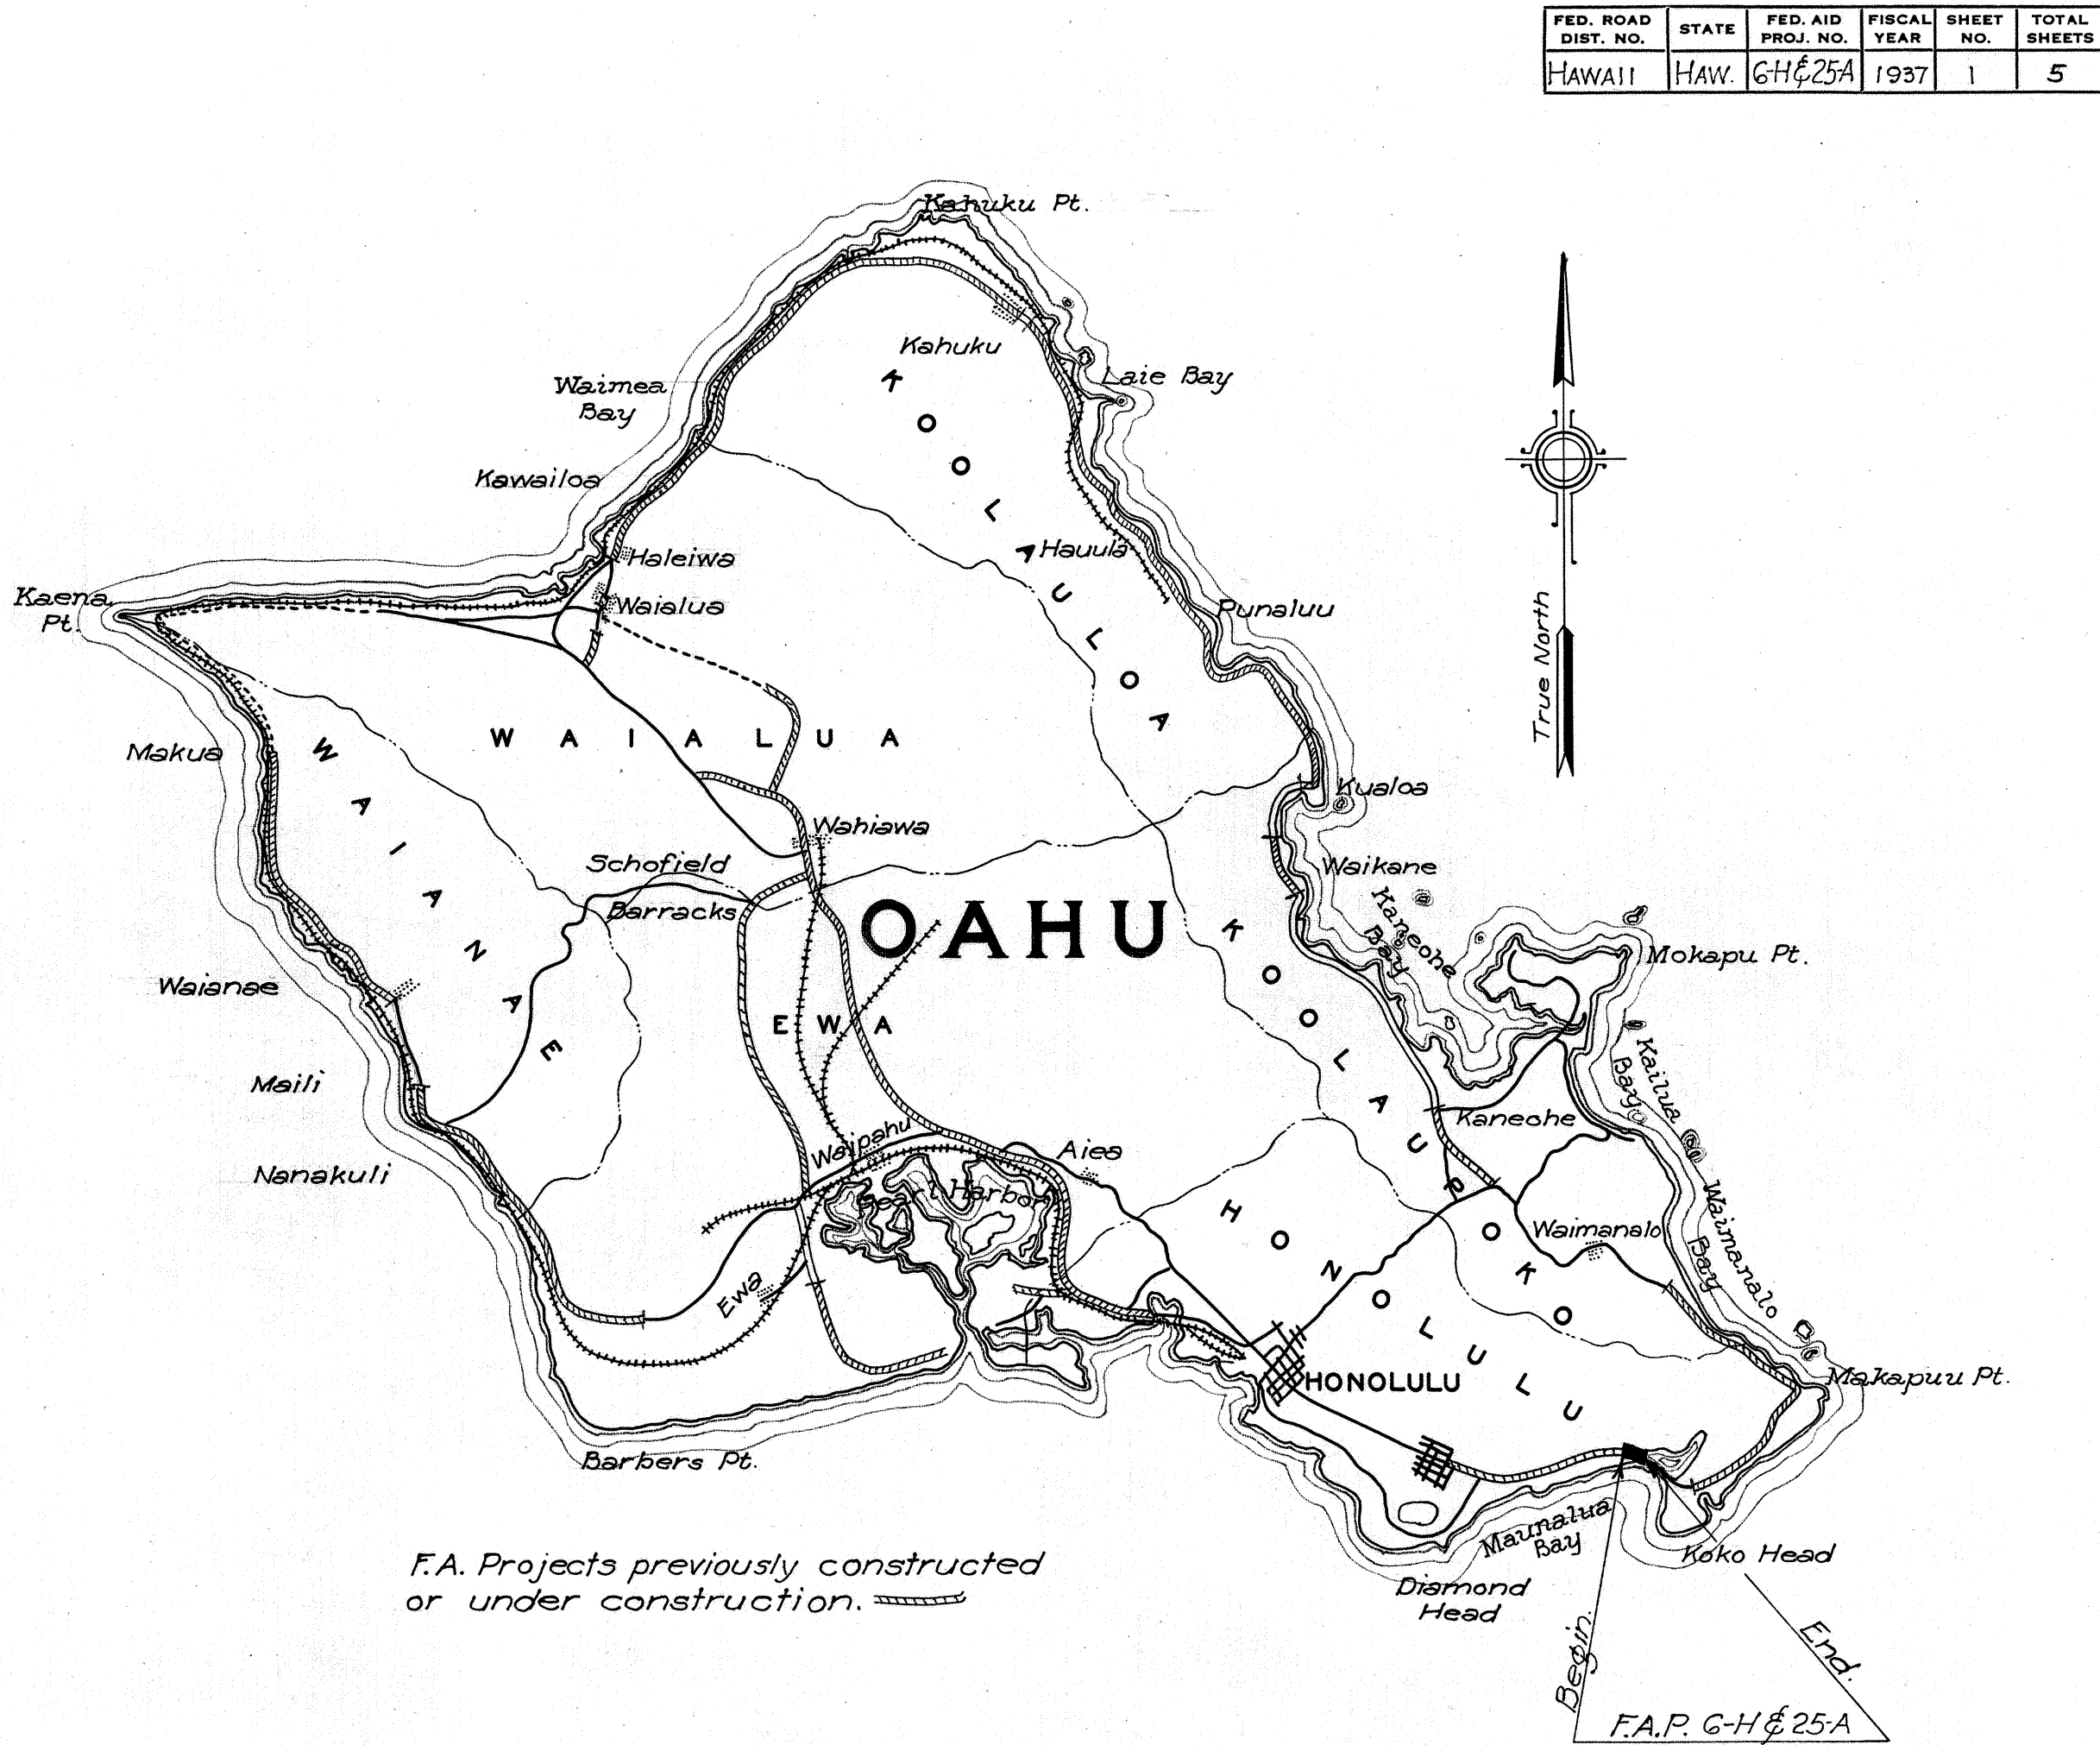

LAYOUT OF PROJECT		Scale 1" = 416'	
F.A.P. 25-A		F.A.P. G-H	
GROSS LENGTH	= 0.095 Mi.	GROSS LENGTH	= 0.789 Mi.
BRIDGES	= 0.010 "	EXCEPTION	= 0.095 "
NET LENGTH OF ROADWAY	= 0.085 "	NET LENGTH OF PROJECT	= 0.694 "
		BRIDGE	= 0.020 "
		NET LENGTH OF ROADWAY	= 0.674 "

SURVEY PLOTTED BY	DATE
DESIGNED BY	
DRAWN BY	
TRACED BY	
CHECKED BY	
ORIGINAL PLAN	
NOTE BOOK	
No.	

APPROVED _____

DATE _____

Territorial Highway Engineer

RECOMMENDED FOR APPROVAL _____

Principal Highway Engr. Bu. of Pub. Rds.

RECOMMENDED FOR APPROVAL _____

Chief Engineer, Bur. of Public Roads

APPROVED _____

Chief, Bureau of Public Roads