
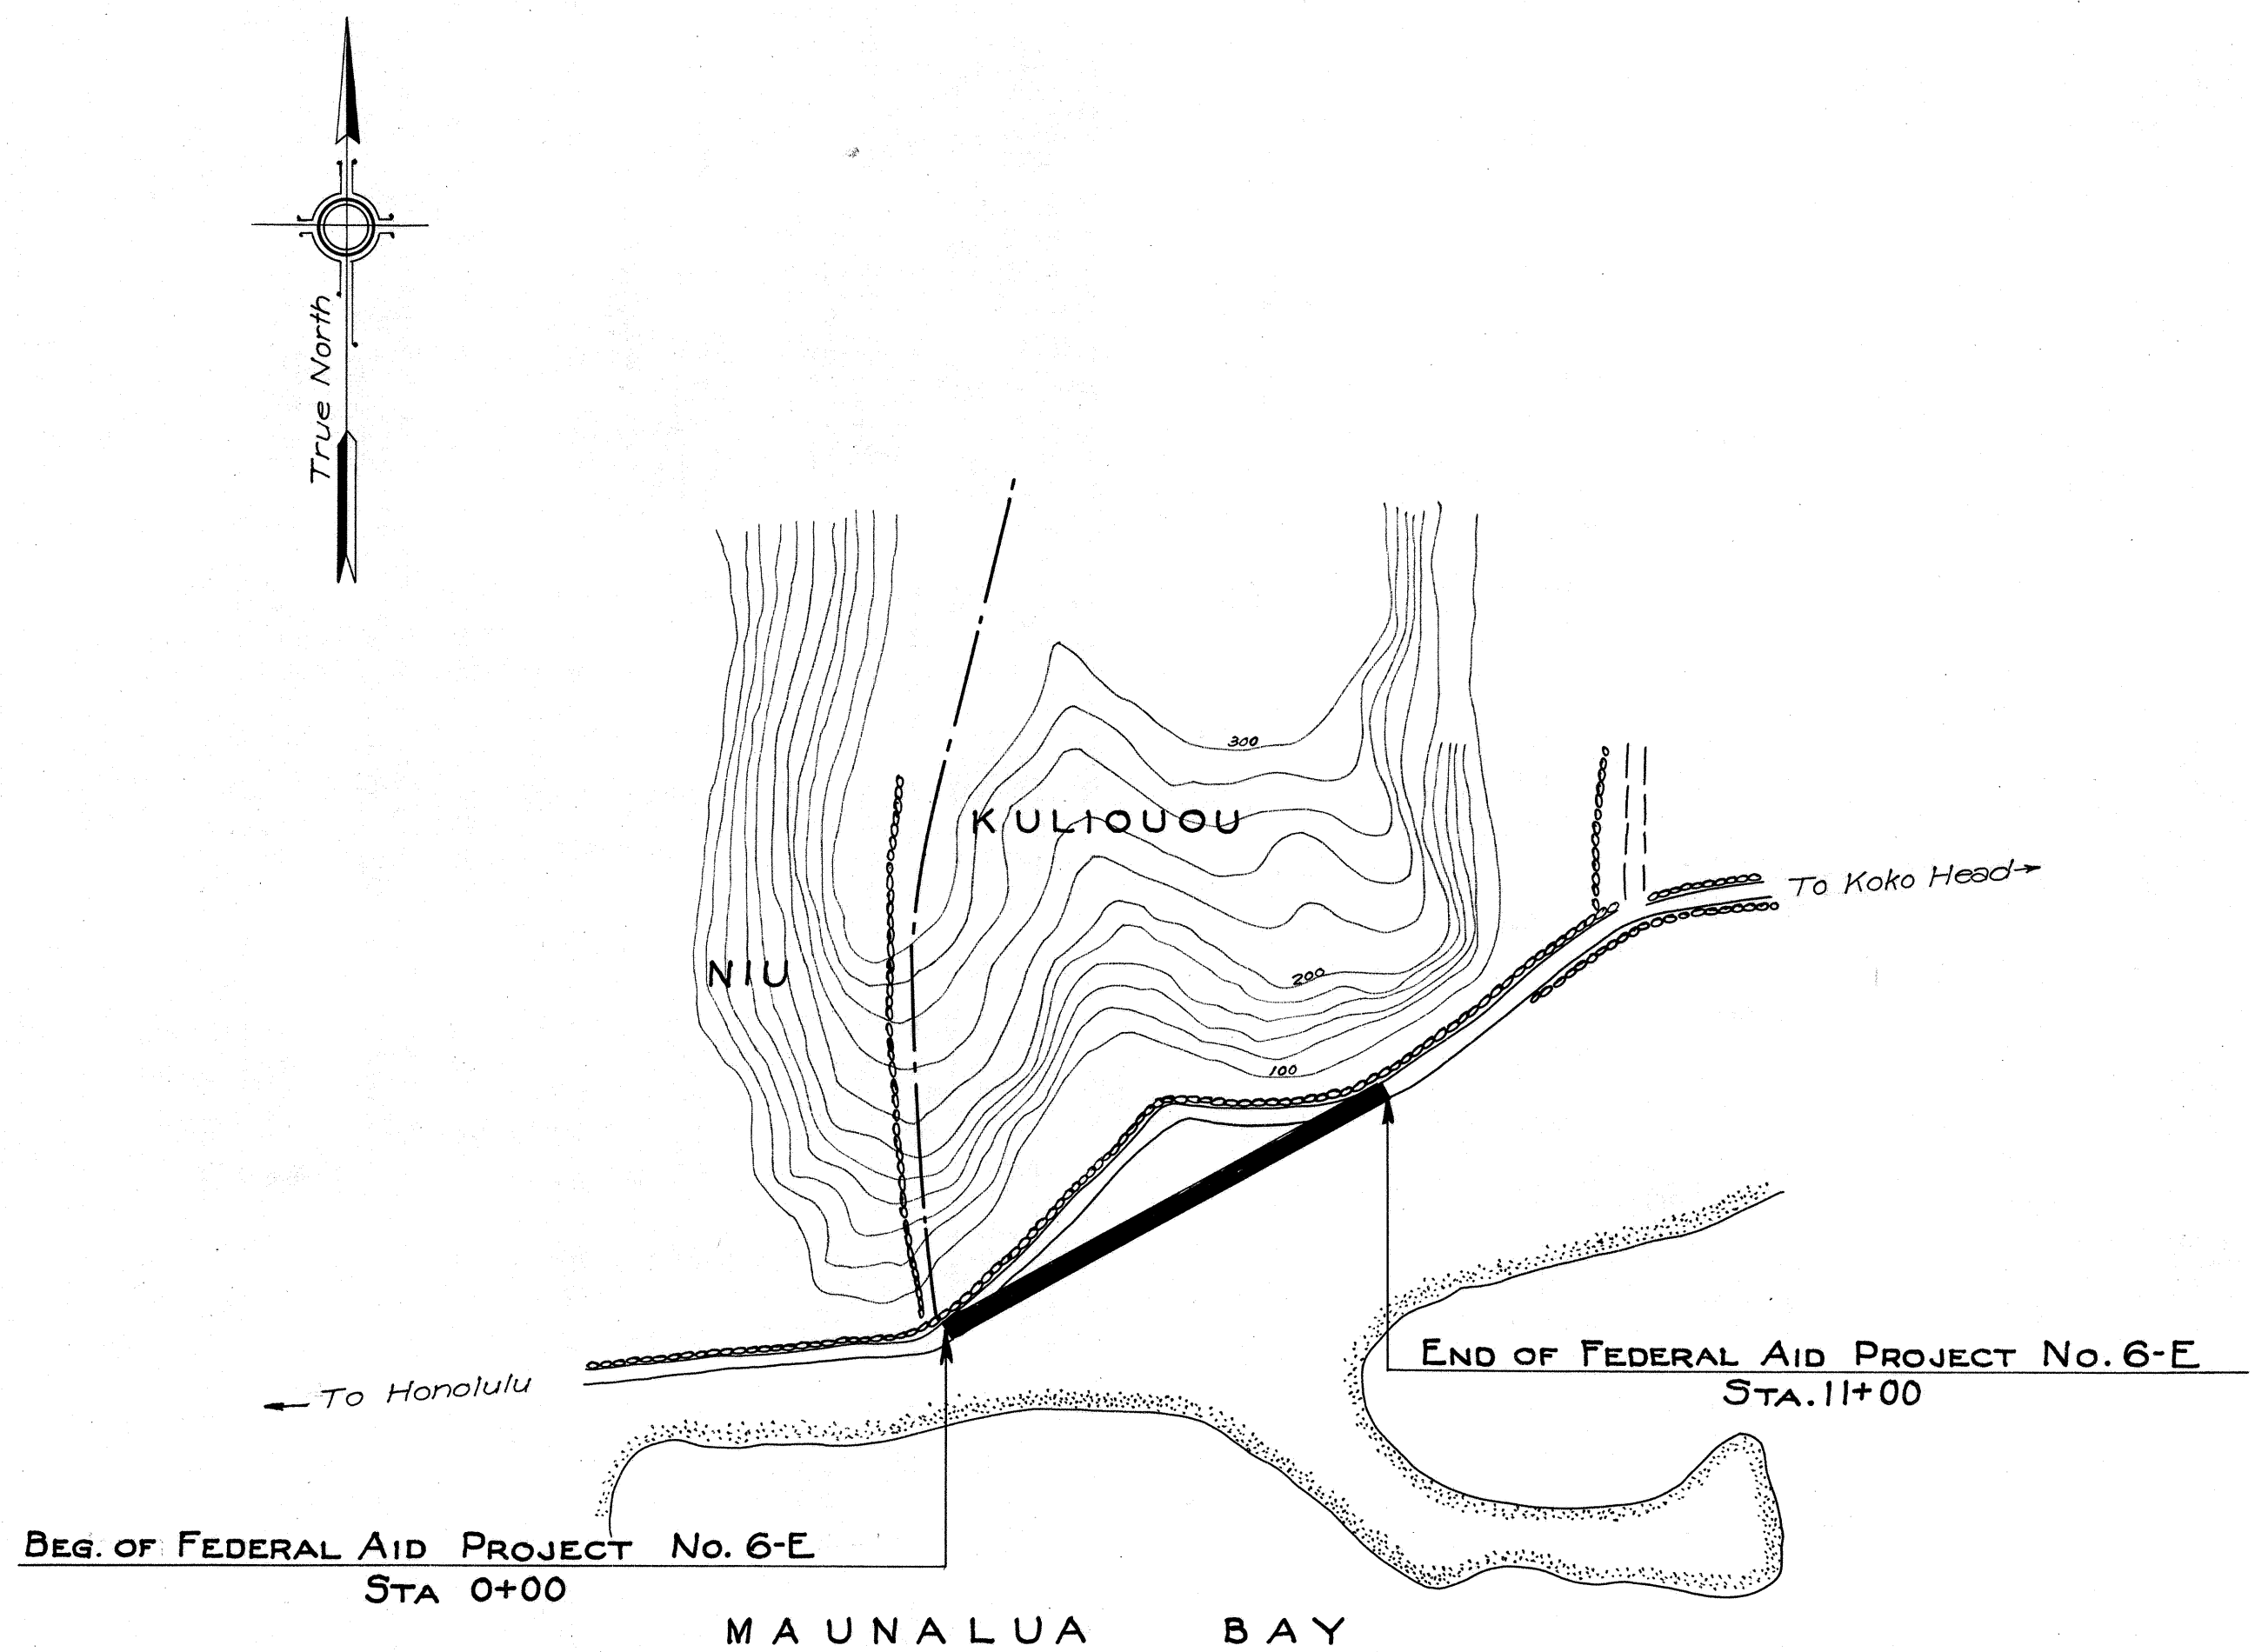


INDEX TO DRAWINGS	
SHEET NO.	DESCRIPTION
1	Title Sheet
2	Typical Sections
3	Plans

TERRITORY OF HAWAII
TERRITORIAL HIGHWAY DEPARTMENT
HONOLULU T.H.

PLANS OF
ROADSIDE LANDSCAPING
KALANIANA'OLE HIGHWAY
FEDERAL AID PROJECT NO. 6-E
HONOLULU DISTRICT
ISLAND OF OAHU

FED. ROAD DIST. NO.	STATE	FED. AID PROJ. NO.	FISCAL YEAR	SHEET NO.	TOTAL SHEETS
HAWAII	HAW	6-E	1937	1	3

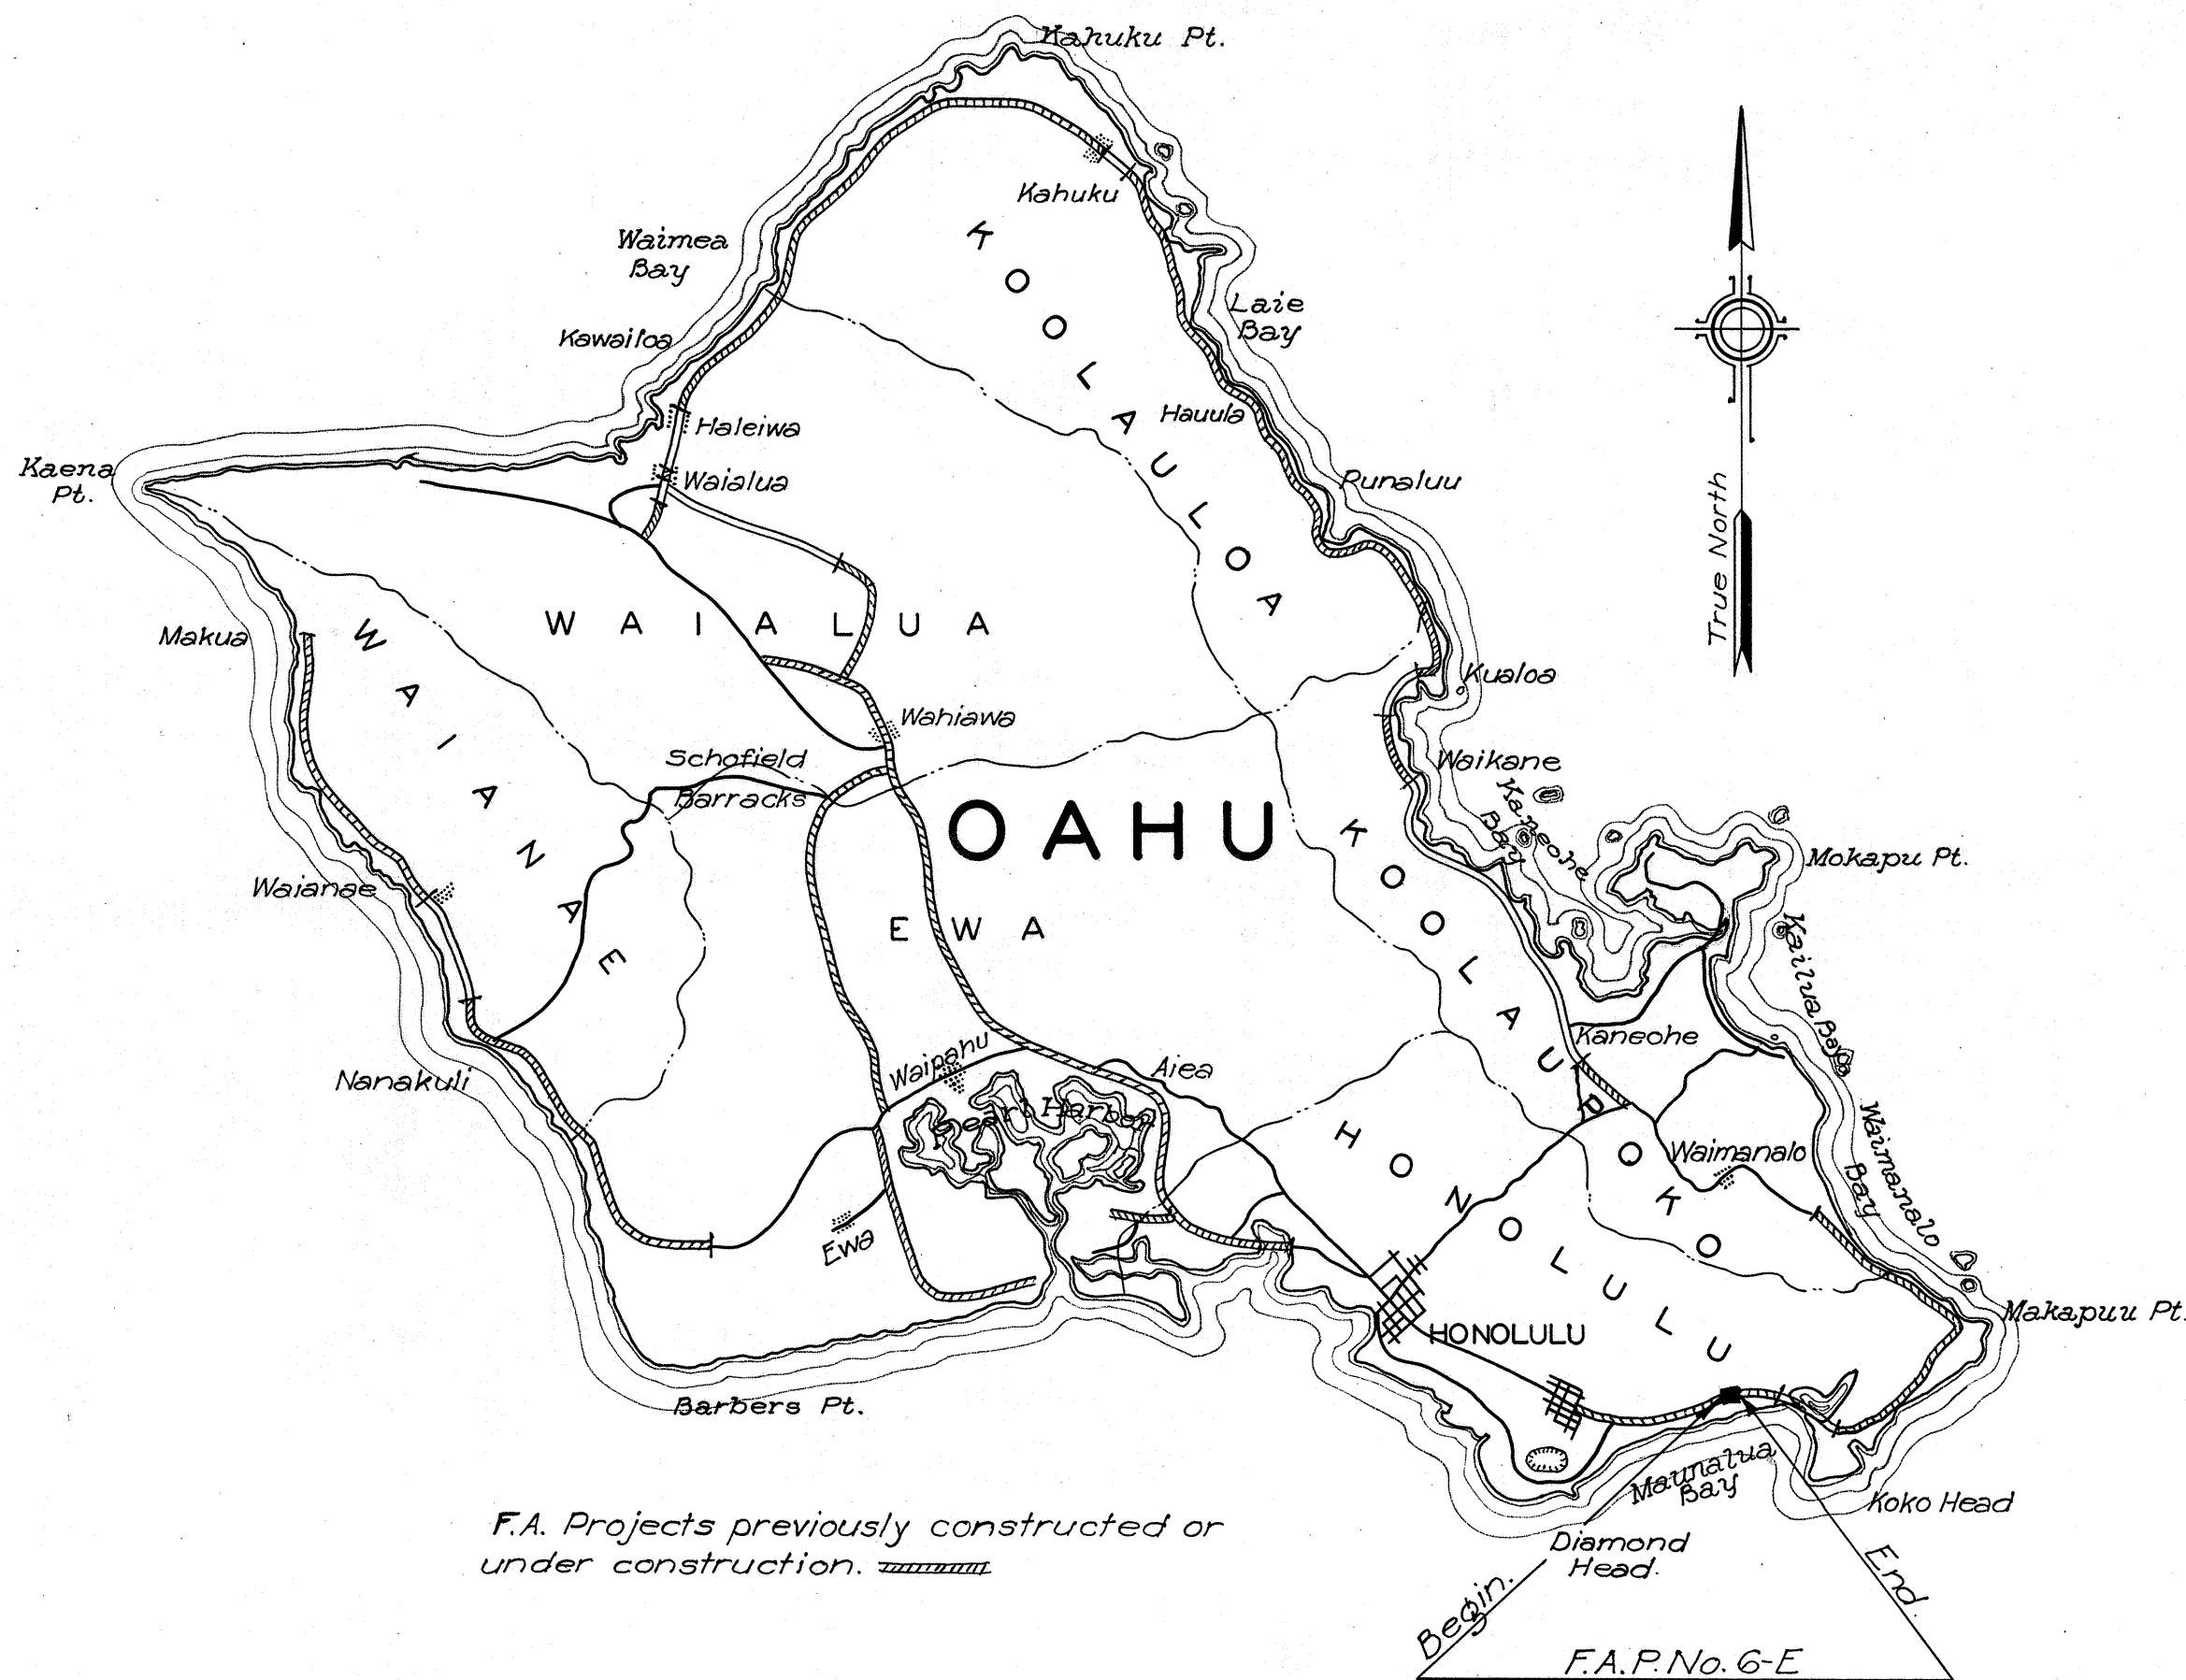

Scale 1"=400'
LAYOUT OF PROJECT
GROSS & NET LENGTH = 0.2083 MILES

ORIGINAL PLAN	DESIGNED BY	DATE
NOTE BOOK	TRACED BY	"Apr. 1937"
No.	CHECKED BY	

APPROVED
Lois Blum
DATE: Apr. 8, 1937
Territorial Highway Engineer.

RECOMMENDED FOR APPROVAL
Principal Highway Engr. Bu. of Pub. Rds.
RECOMMENDED FOR APPROVAL
Chief Engineer, Bur. of Public Roads
APPROVED
Chief, Bureau of Public Roads.