



SEPTEMBER 1945

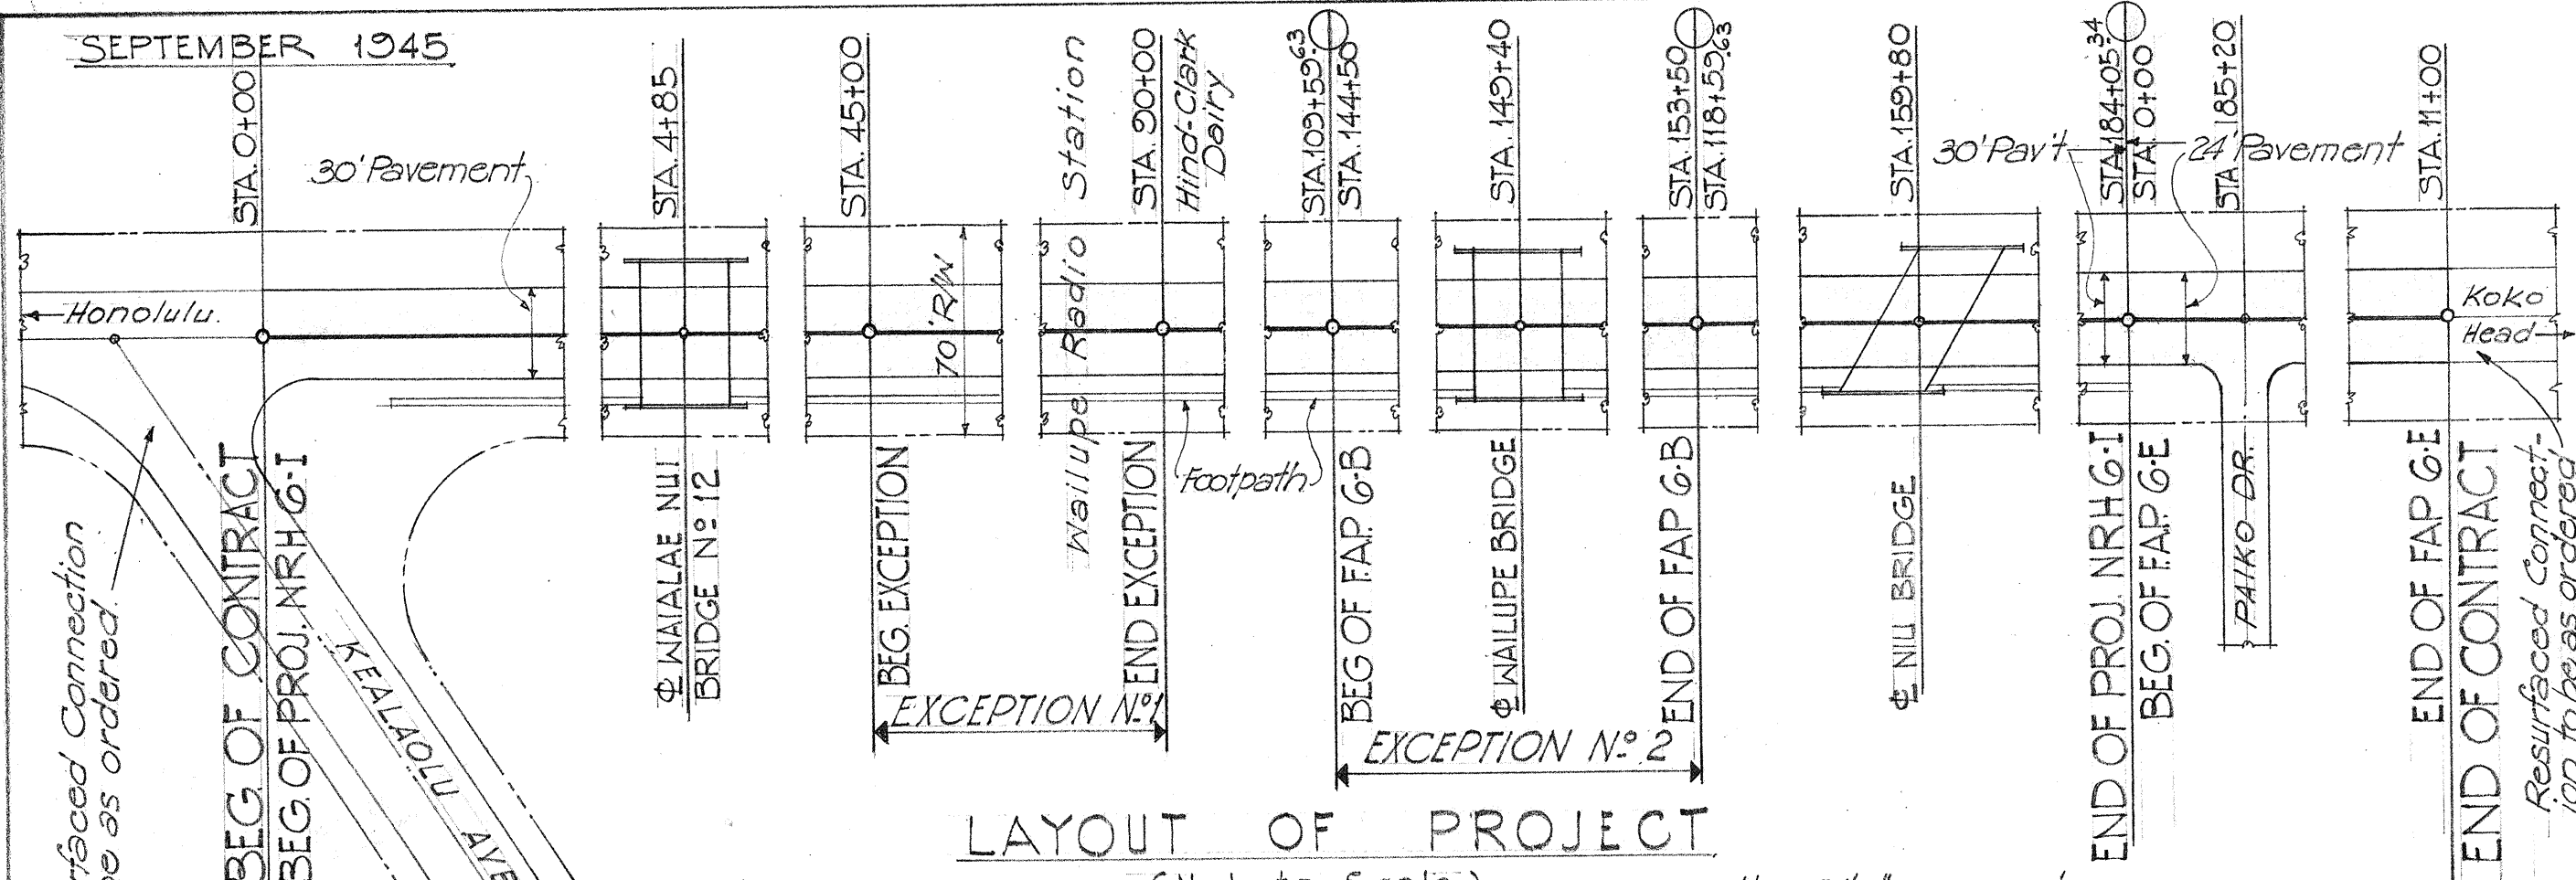


LAYOUT OF PROJECT

(Not to Scale)

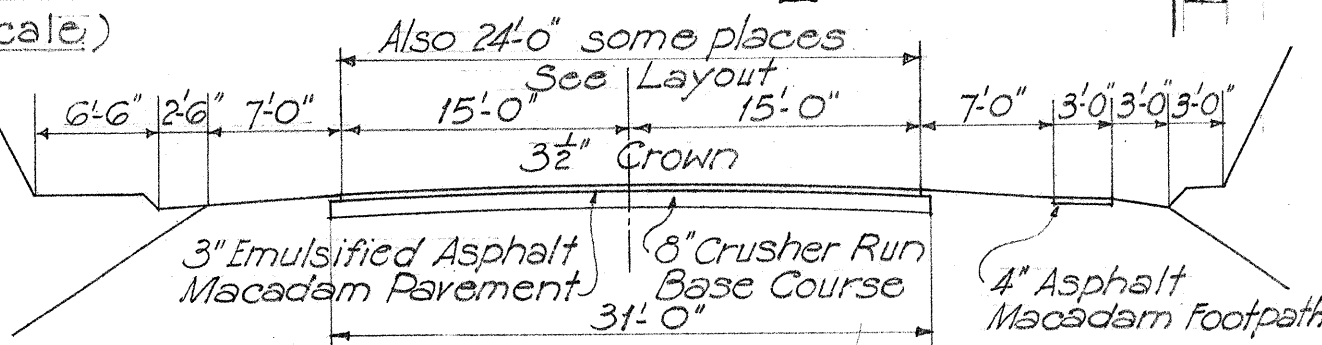

TYPICAL SECTION AS ORIGINALLY CONSTRUCTED

Not to Scale

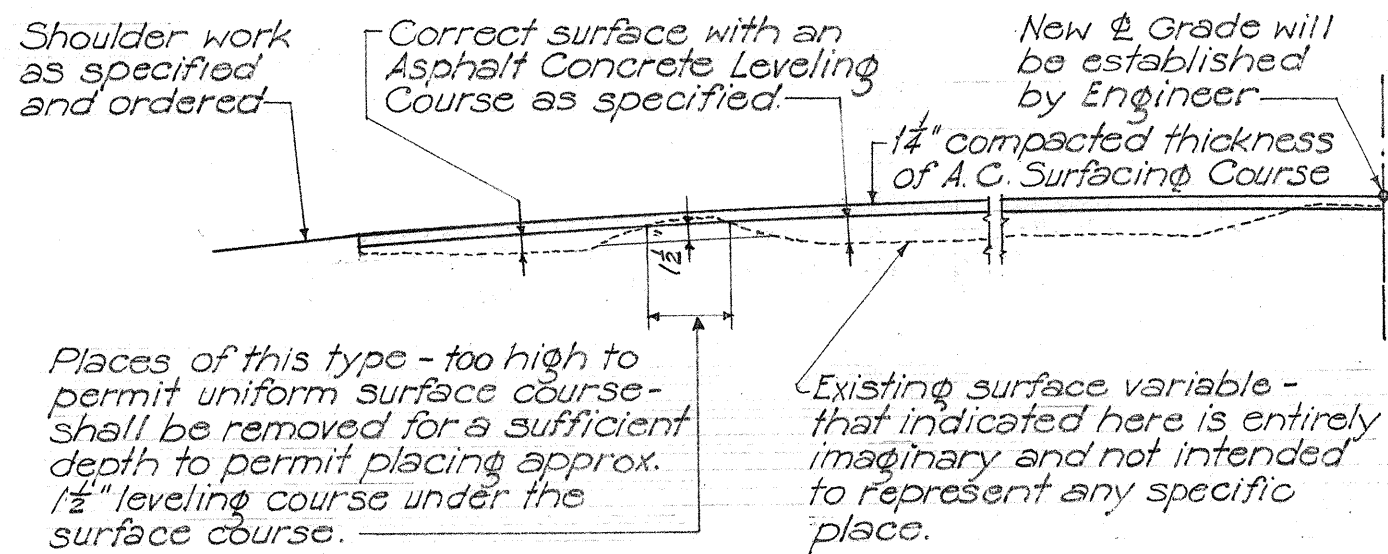

ONE HALF SECTION ILLUSTRATING WORK TO BE DONE

(Not to Scale)

DETAIL PLANS REHABILITATION OF A PORTION OF KALANIANA'OLE HIGHWAY

F.A. PROJECTS N° NRH G-I & FAP G-E

HONOLULU DISTRICT

TERRITORIAL HIGHWAY DEPARTMENT

TERRITORY OF HAWAII

5167.1