
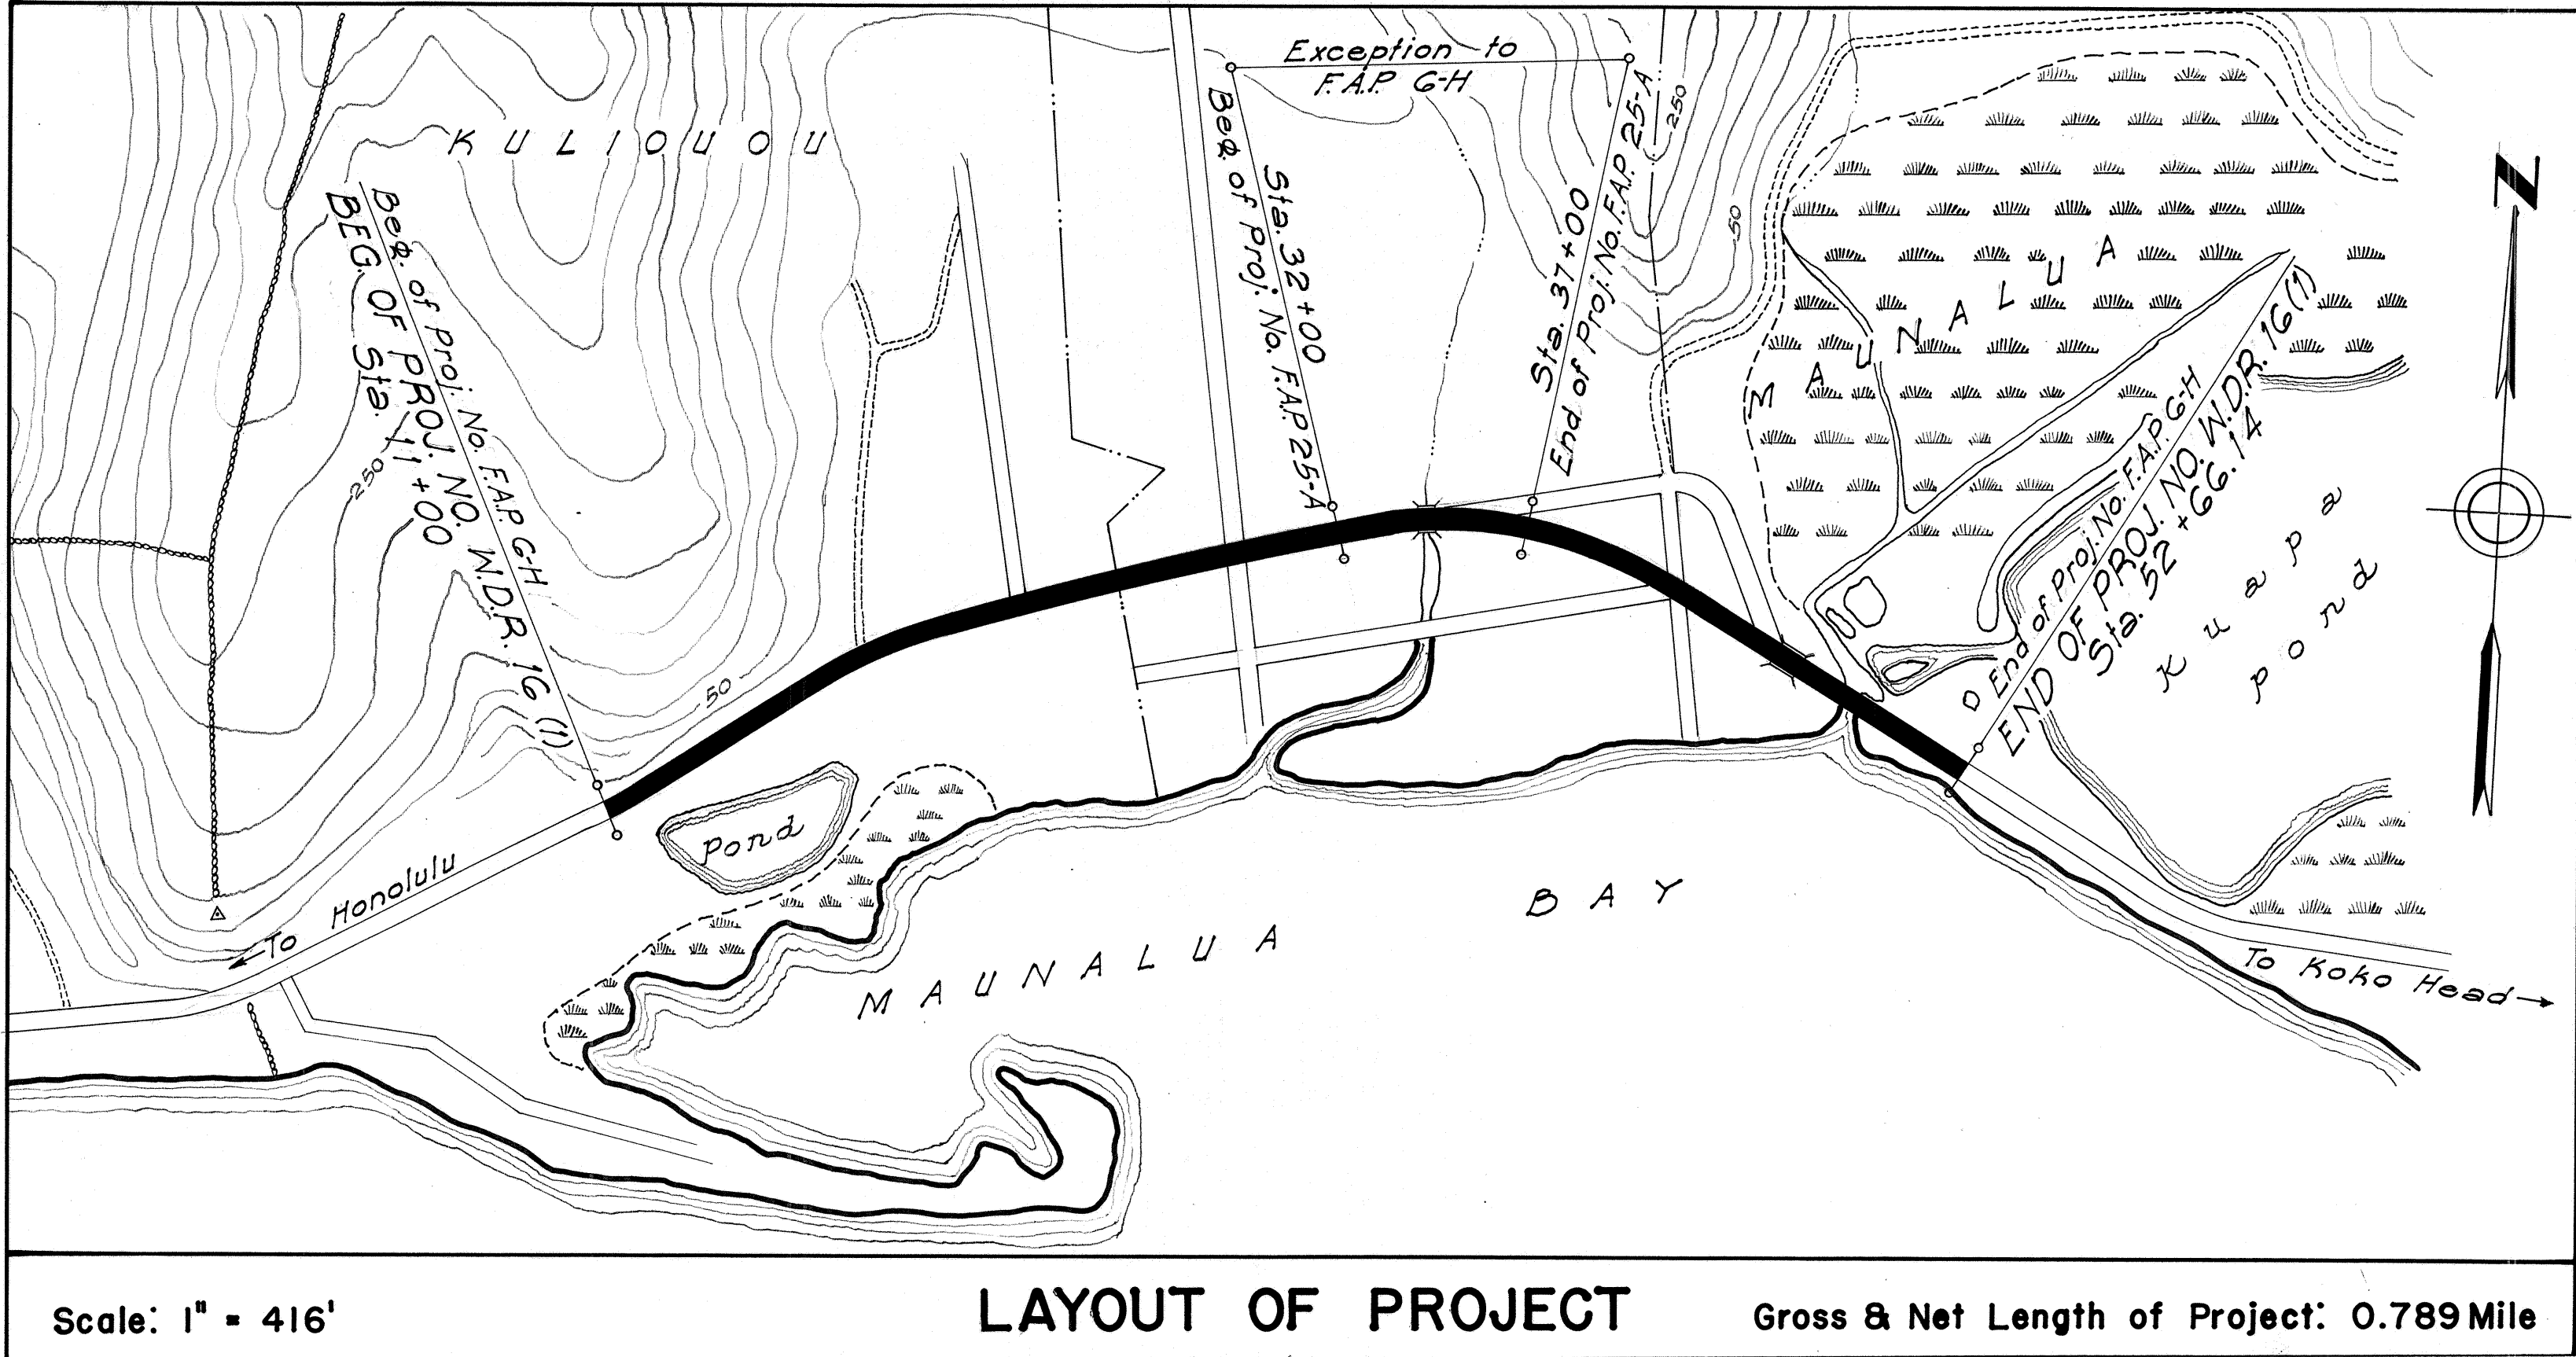


INDEX TO DRAWINGS	
SHEET NO.	DESCRIPTION
1	Title Sheet
2	Typical Sections

CONVENTIONAL SIGNS	
Centerline	125
Boundary Lines	or
Fences (Named)	
Existing Roadways	
Circular Culvert	
Box Culvert	
Bridge	
Telephone Pole	
Electric Power Pole	
Water Main	W ₂ W ₂ (W 4, 8, 12, Etc.)
Storm Drain	SD ₁₂ SD ₁₂ (SD 12, 24, Etc.)
Concrete Drop Intake	
Standard Catch Basin	
Standard Manhole	M.M.S.
Sewer Manhole	S.S. S.S. (S 12, 24, Etc.)
Telephone Manhole	T.M.H.
Fire Hydrant	F.H.
Tree (Large, named)	Mango Coco
Railroad	

TERRITORY OF HAWAII
TERRITORIAL HIGHWAY DEPARTMENT
HONOLULU, OAHU, T. H.

PLANS OF
REHABILITATION
OF A PORTION OF
KALANIANA'OLE HIGHWAY
WAR DAMAGE REHABILITATION PROJECT NO. W.D.R. 16 (I)
DISTRICT OF HONOLULU
ISLAND OF OAHU

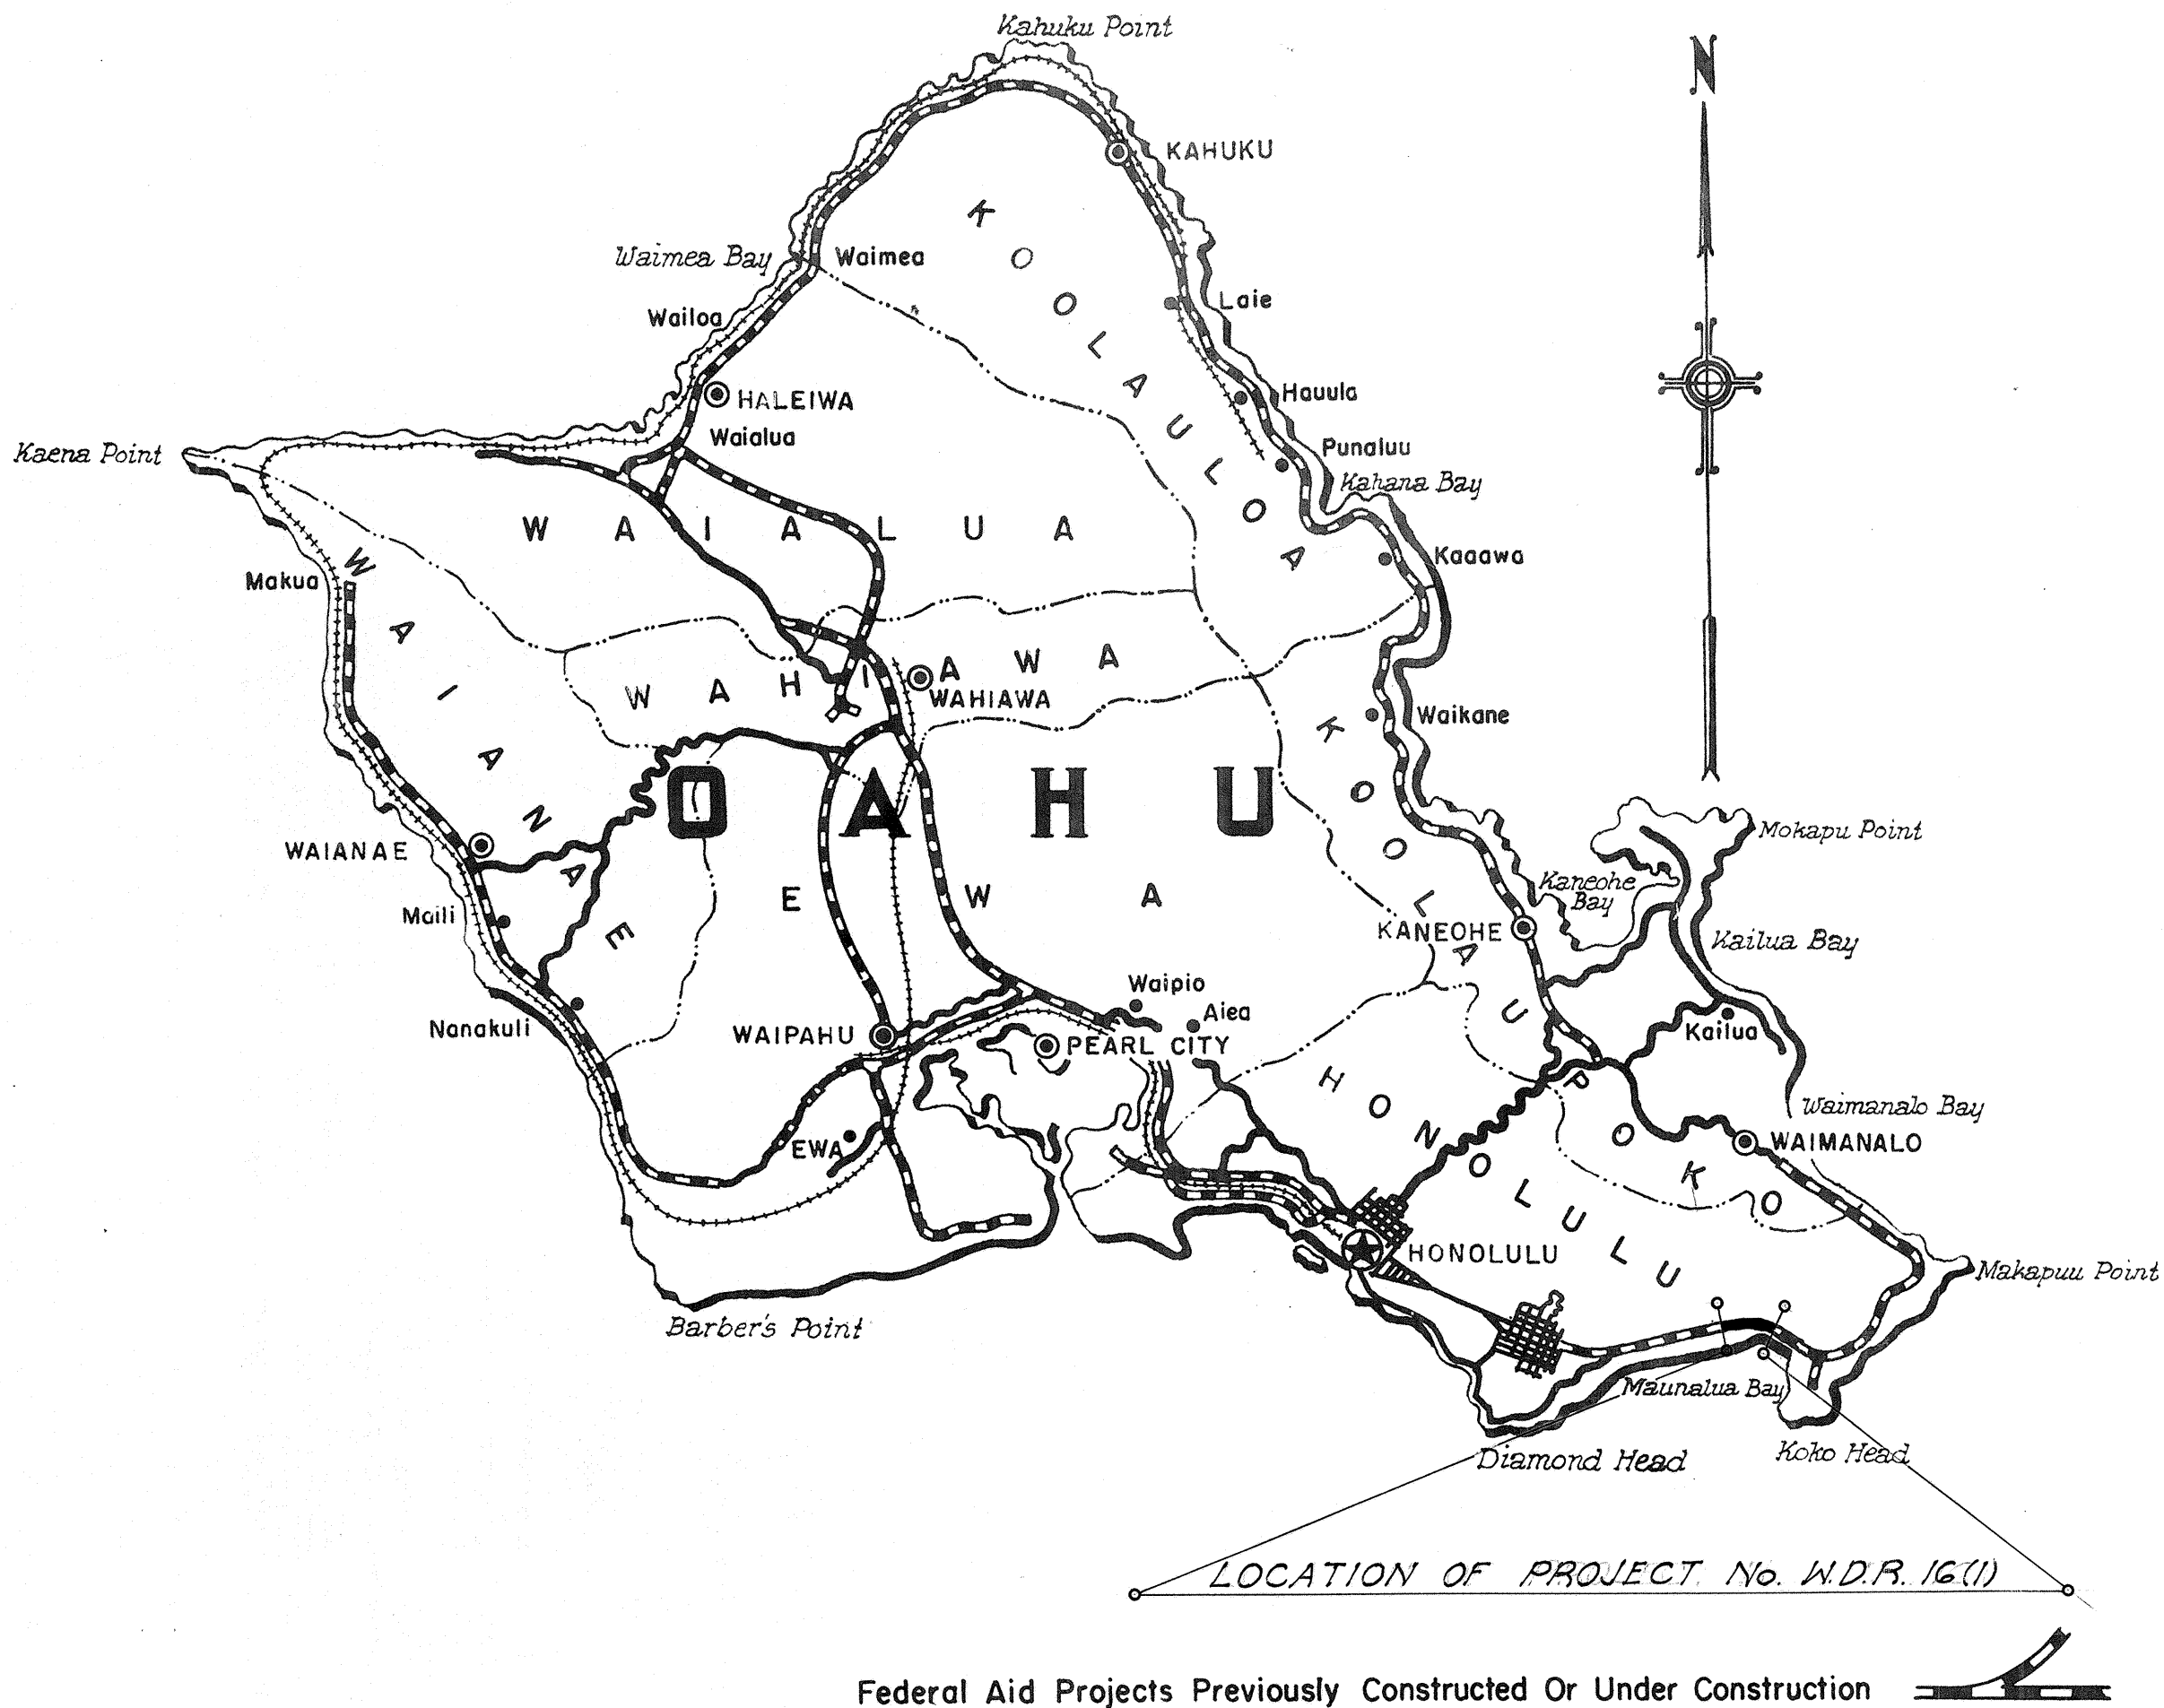

DATE	...
SURVEY PLOTTED BY	...
DESIGNED BY	...
TRACED BY	...
QUANTITIES BY	...
CHECKED BY	...
ORIGINAL PLAN	...
NOTE BOOK	...
No.	...

APPROVED

DATE 11-12-1948

TERRITORIAL HIGHWAY ENGINEER

RECOMMENDED FOR APPROVAL DATE

DISTRICT ENGINEER

PUBLIC ROADS ADMINISTRATION

FEDERAL WORKS AGENCY

APPROVED DATE

DIVISION ENGINEER

PUBLIC ROADS ADMINISTRATION

FEDERAL WORKS AGENCY