

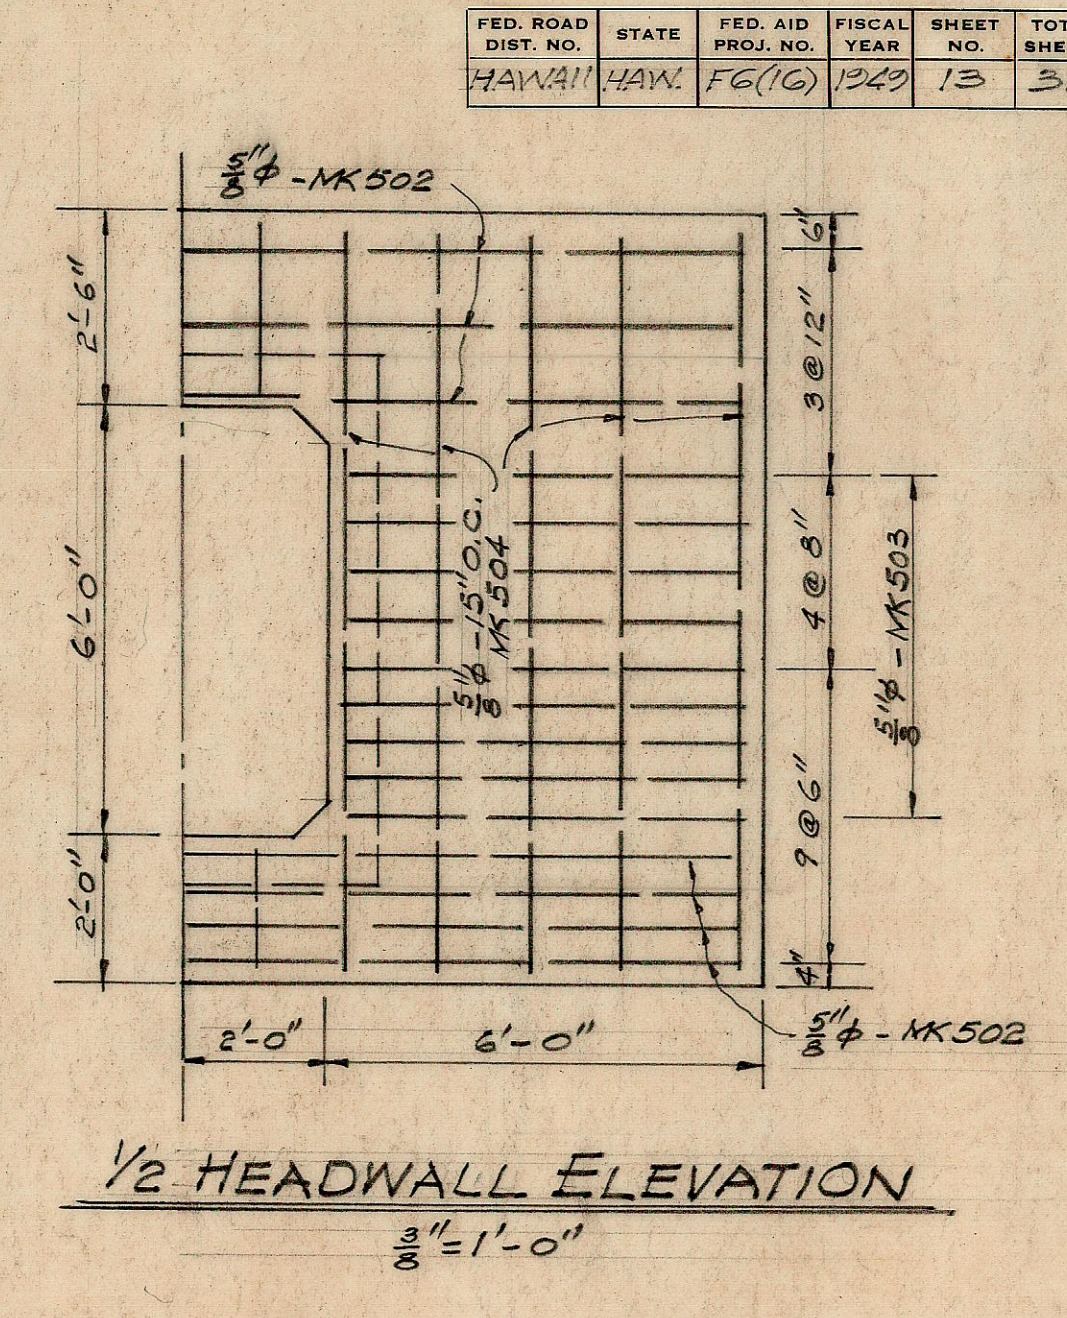
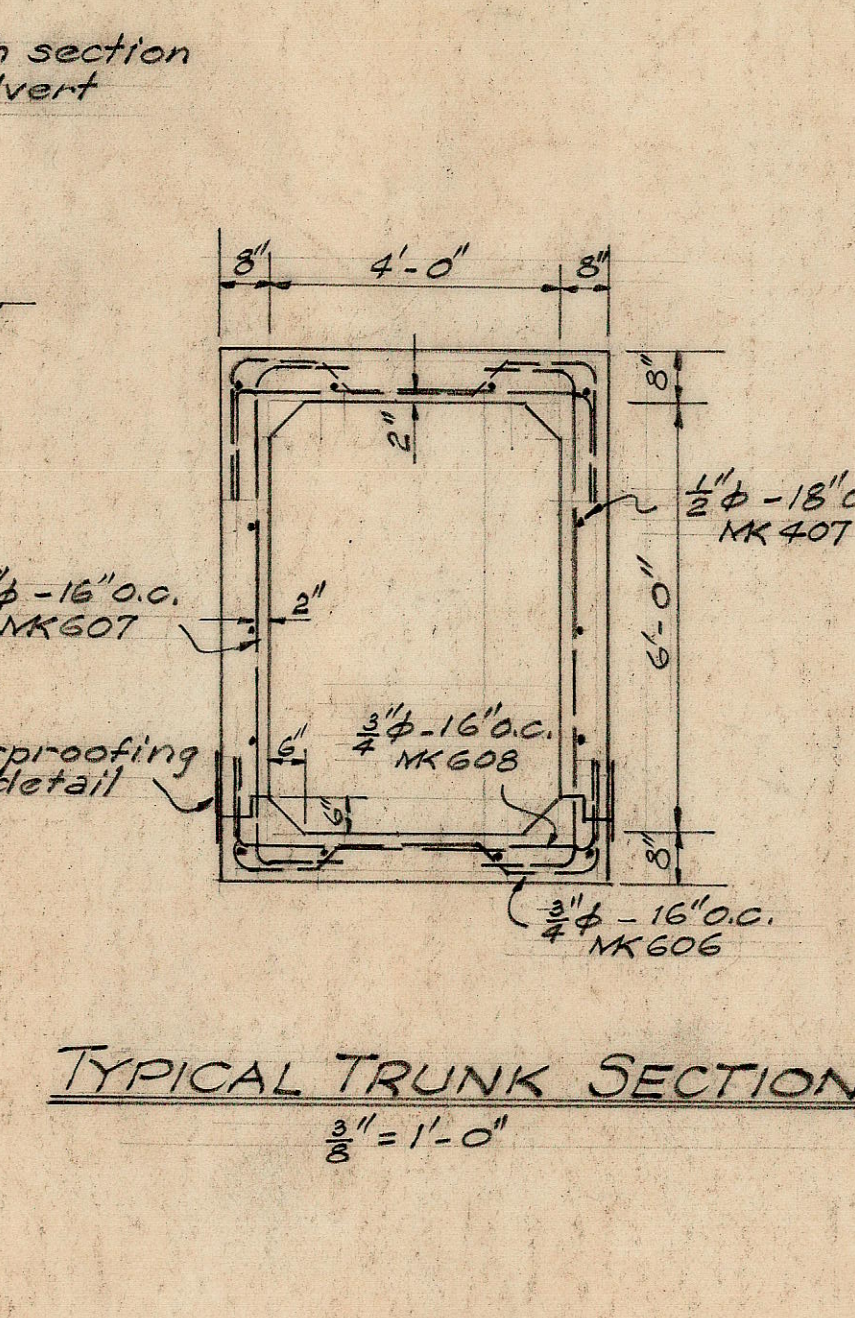
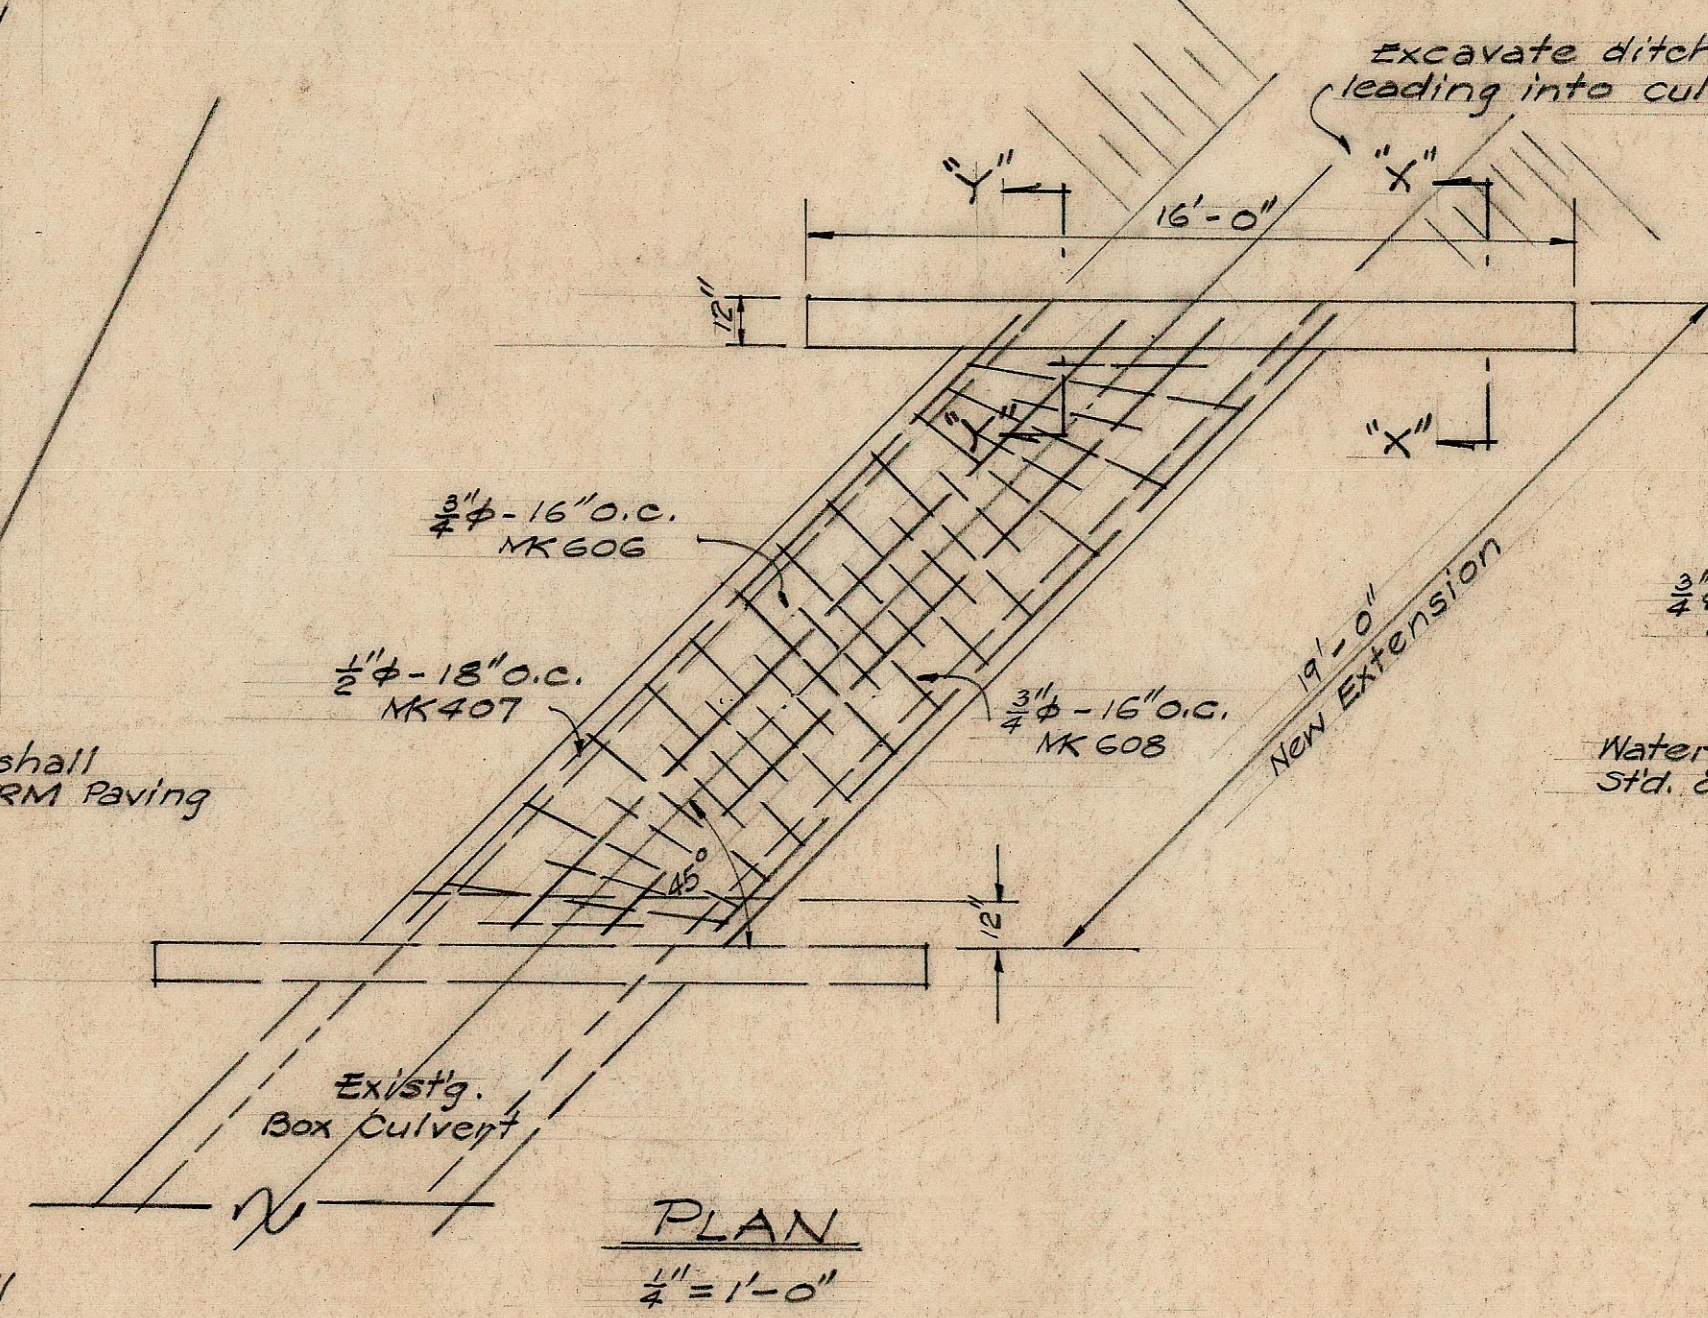
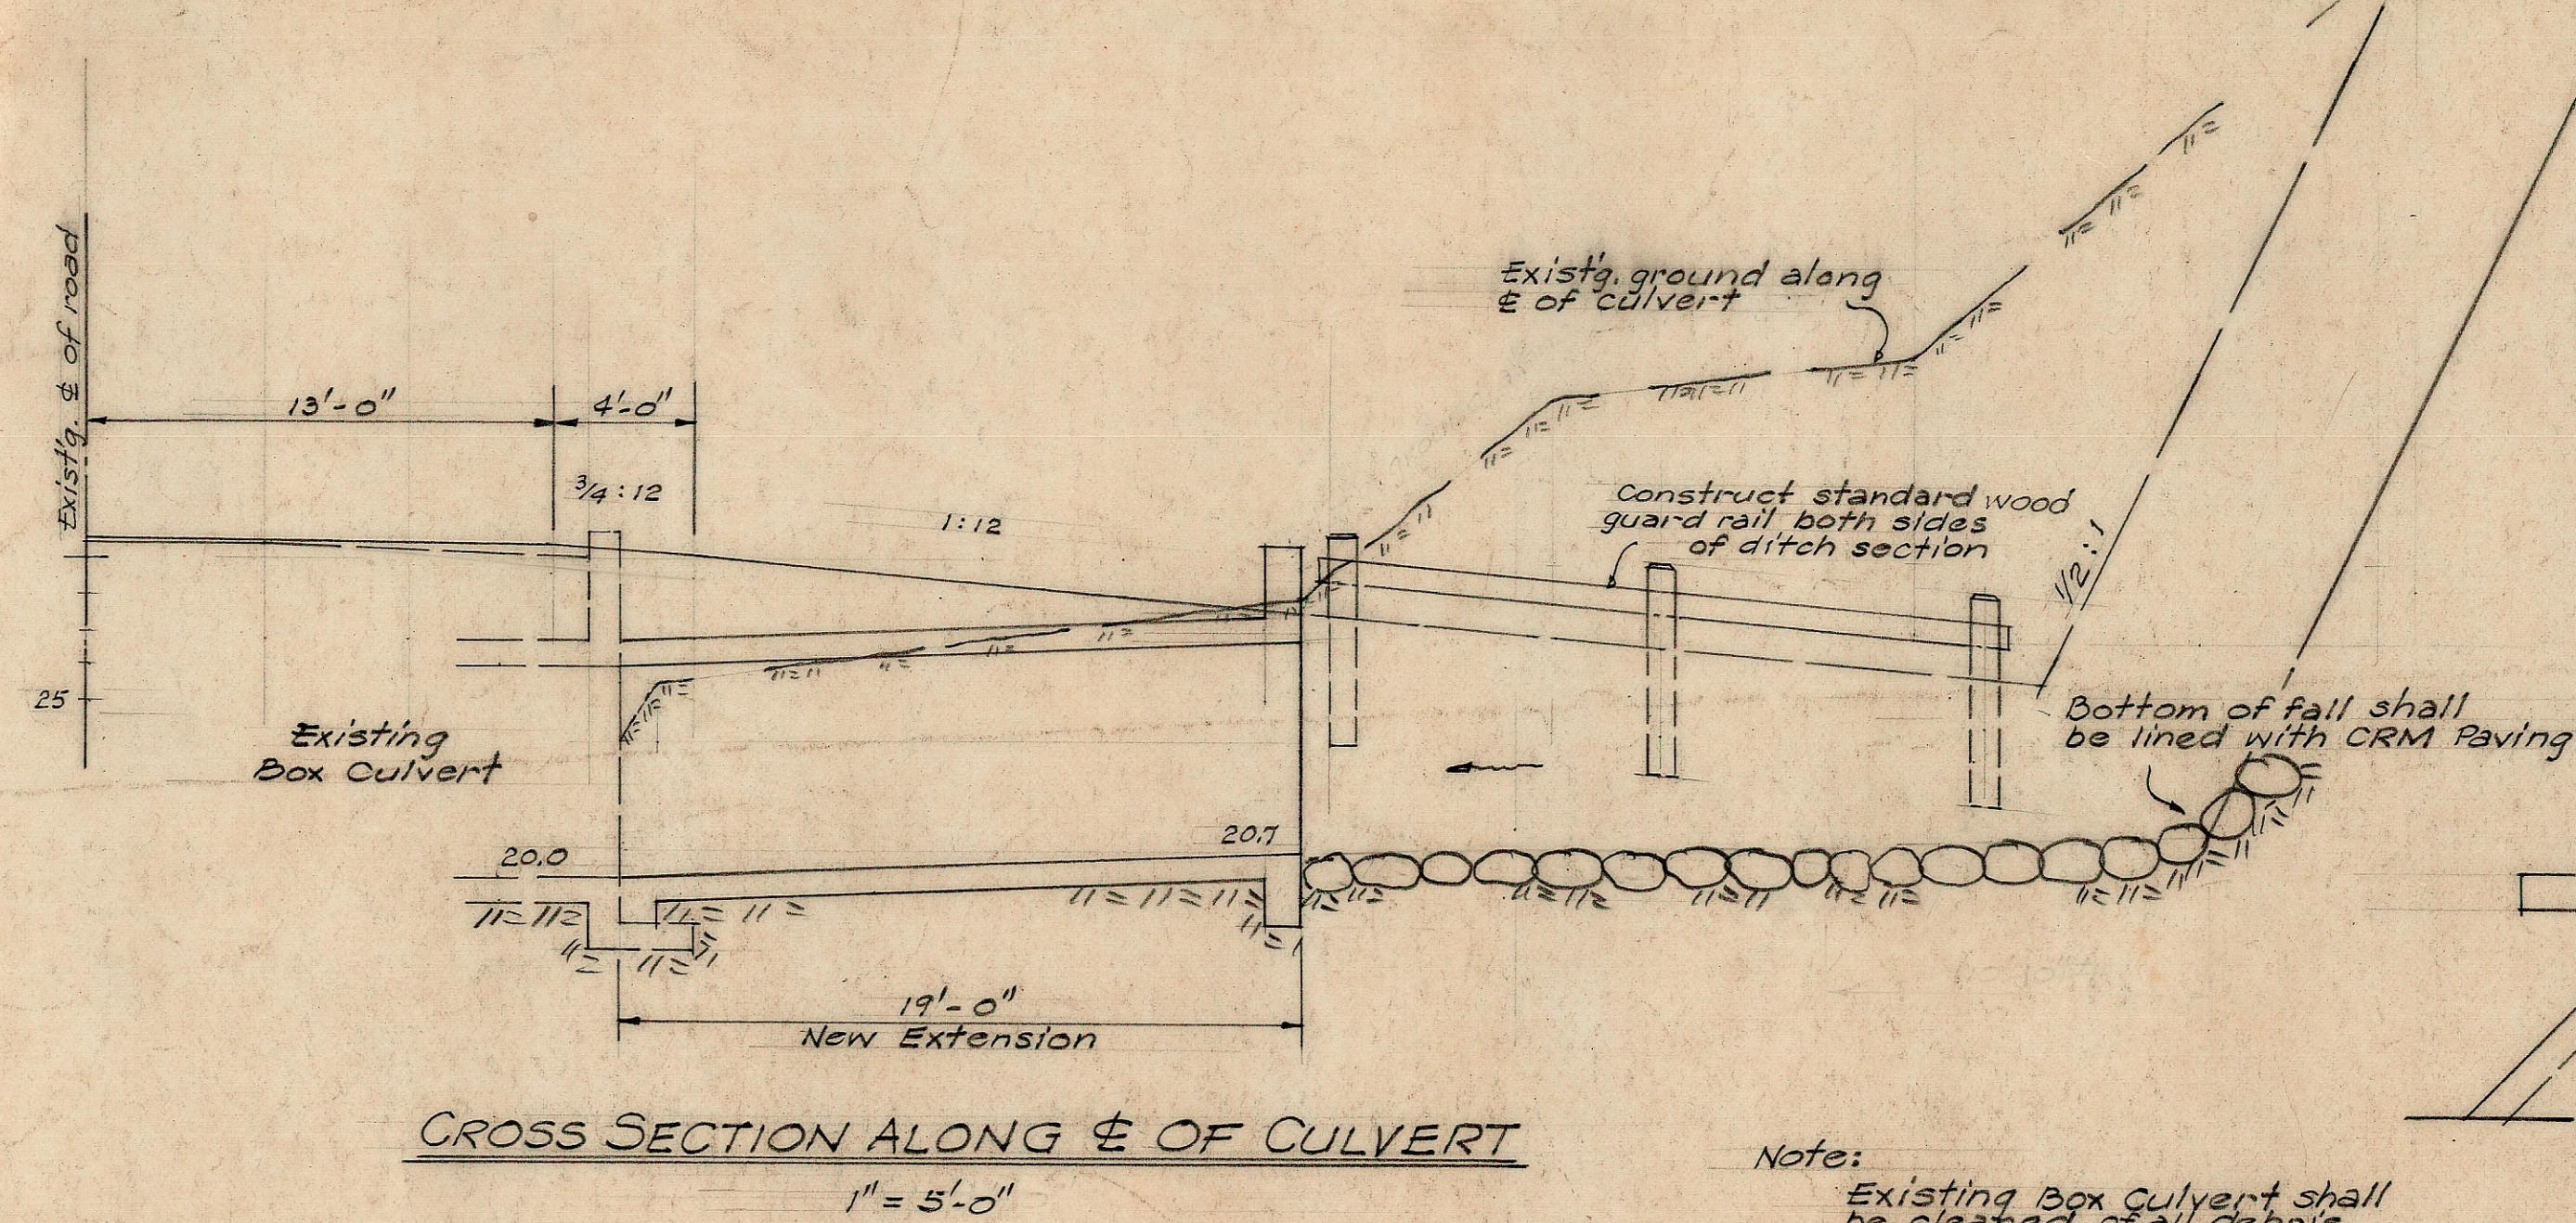


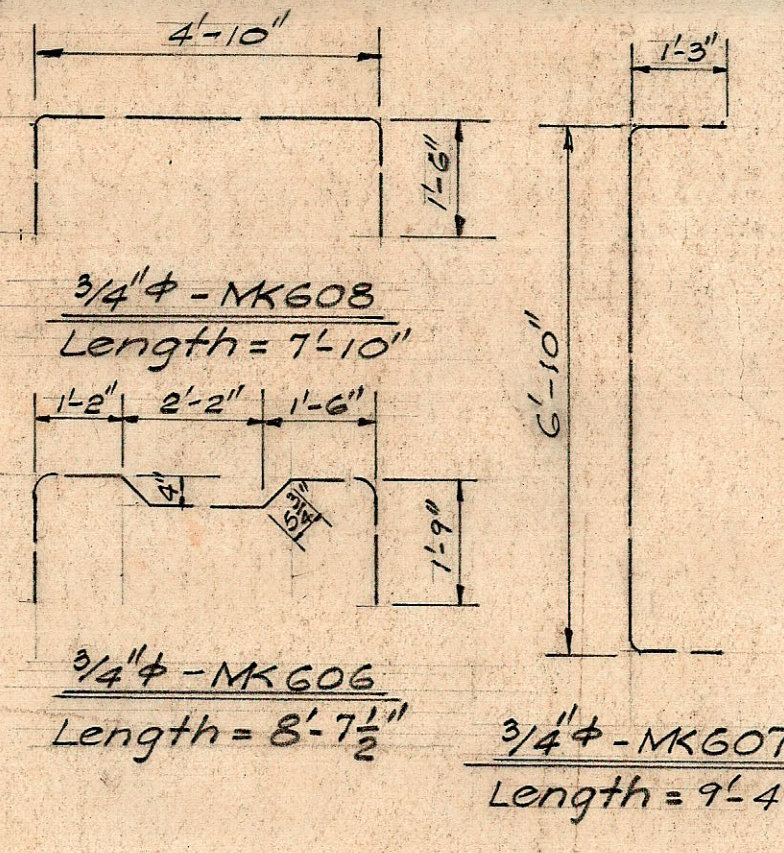





Note:
Existing Box Culvert shall be cleaned of all debris & new ditch section shall be excavated leading into new box extension.

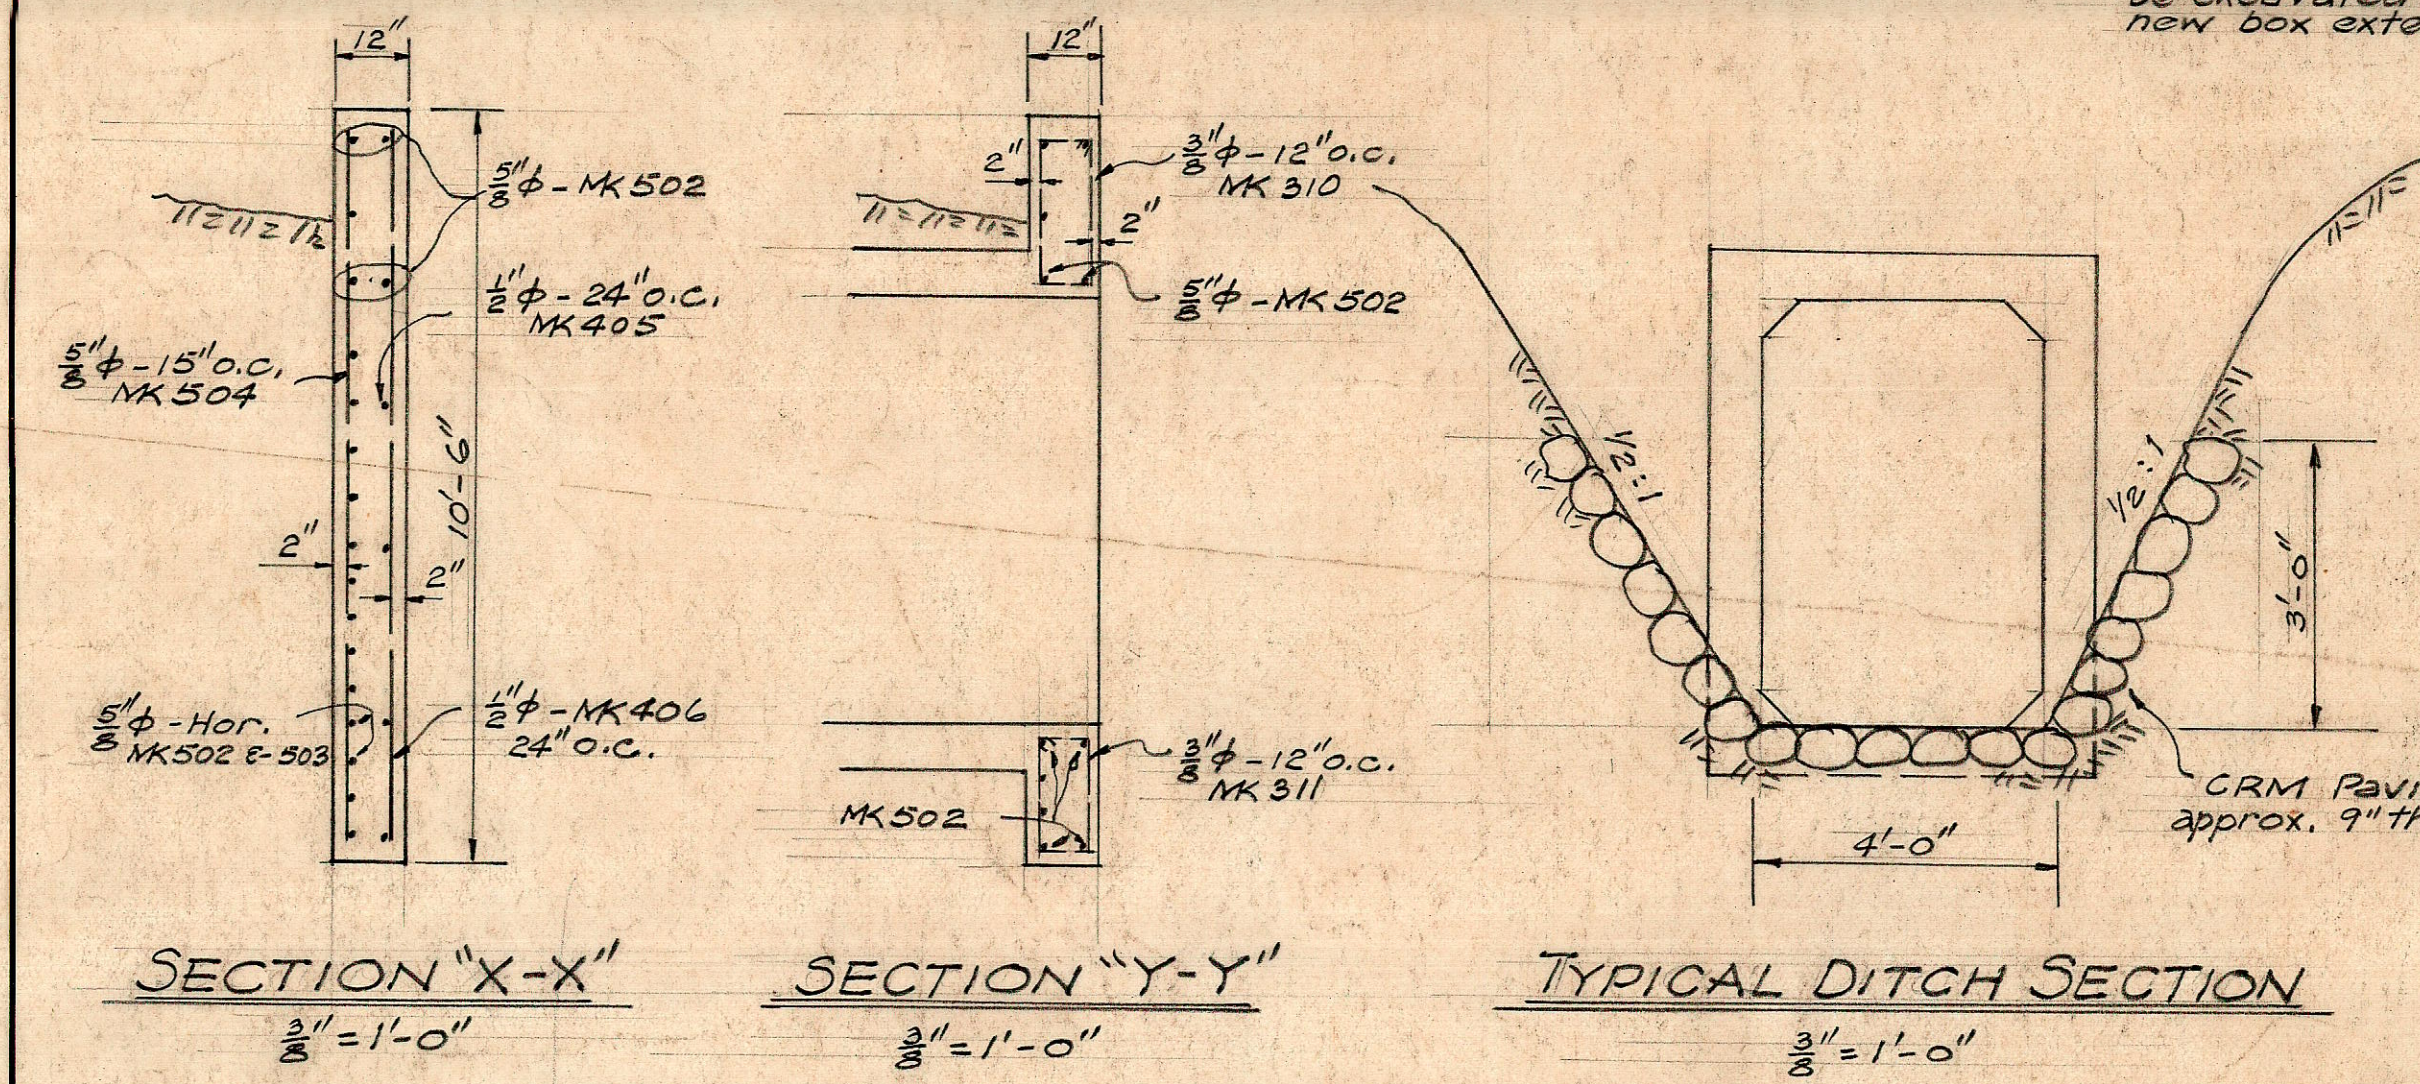

ESTIMATED QUANT.	
Class "A" Conc.	15.7 C.Y.
Reinf. Steel	1788 lb.
CRM Paving	8.9 C.Y.
Struc. Exc.	51.3 C.Y.
Uncl. Exc.	239.5 C.Y.






DETAILS FOR EXTENSION OF 4' x 6' BOX CULVERT
STA. 69 + 88
Scale: As Noted

ESTIMATED QUANT.	
Class "A" Conc.	13.8 C.Y.
Reinf. Steel	347 lb.
CRM Paving	7.6 C.Y.
Struc. Exc.	4.2 C.Y.
Uncl. Exc.	95.8 C.Y.

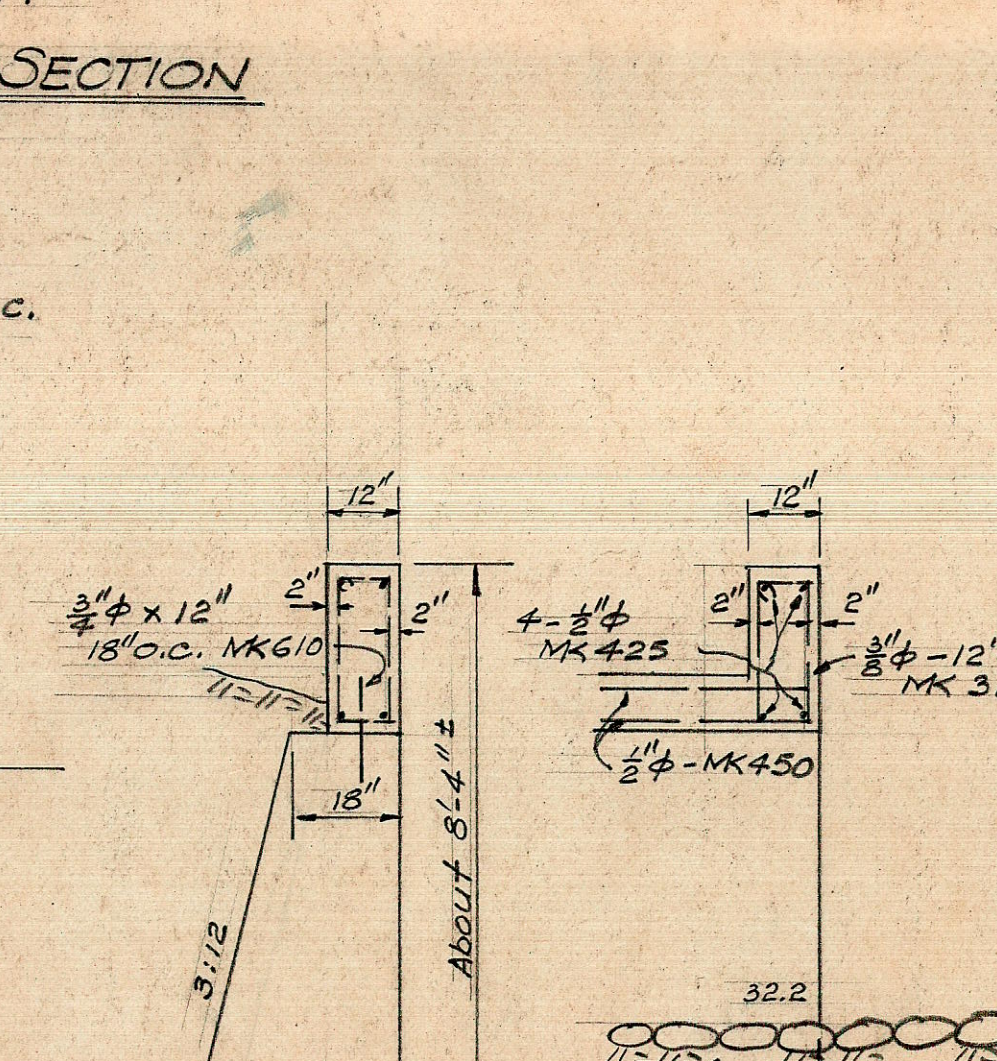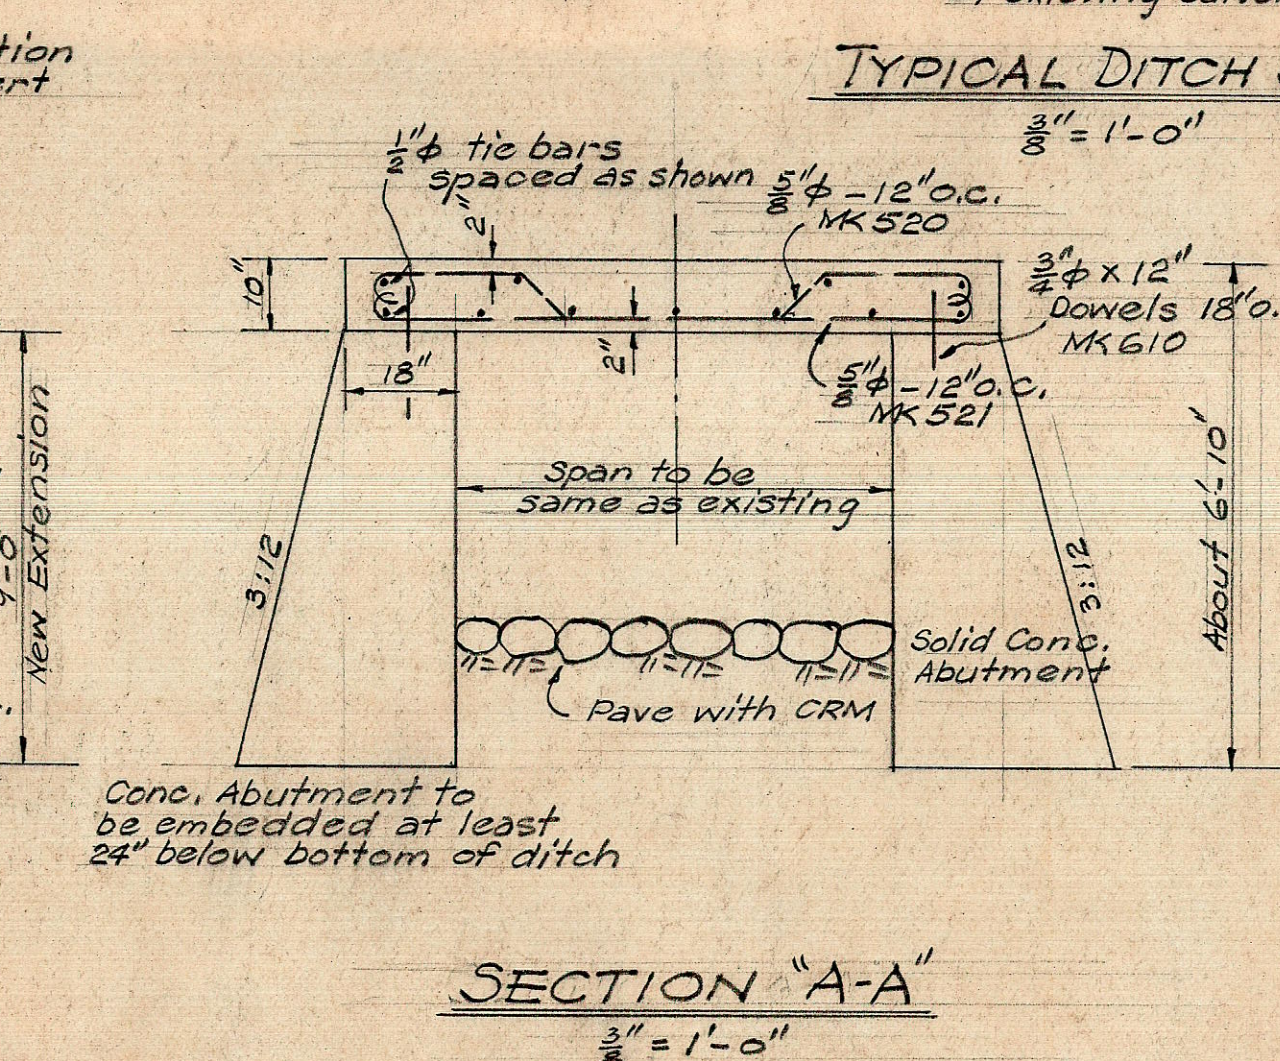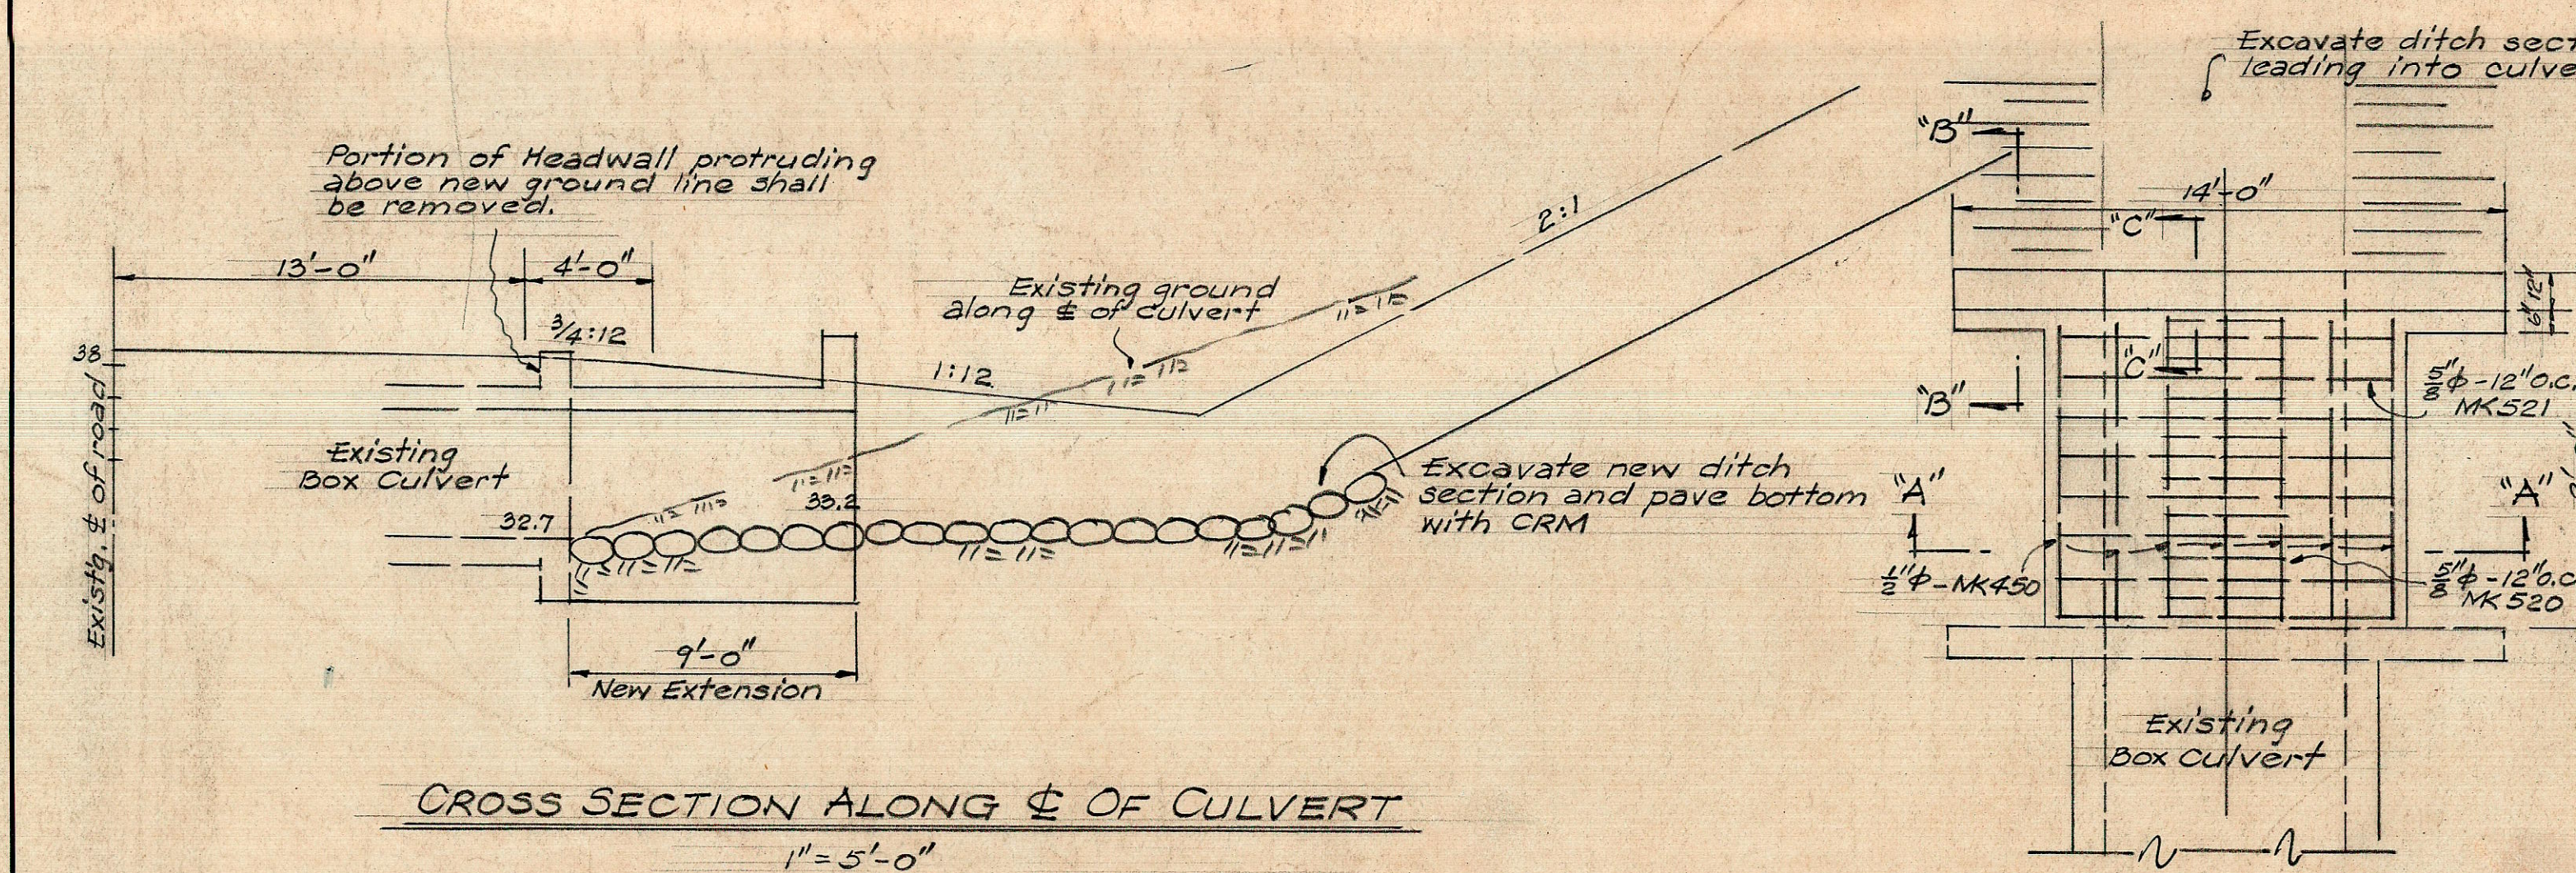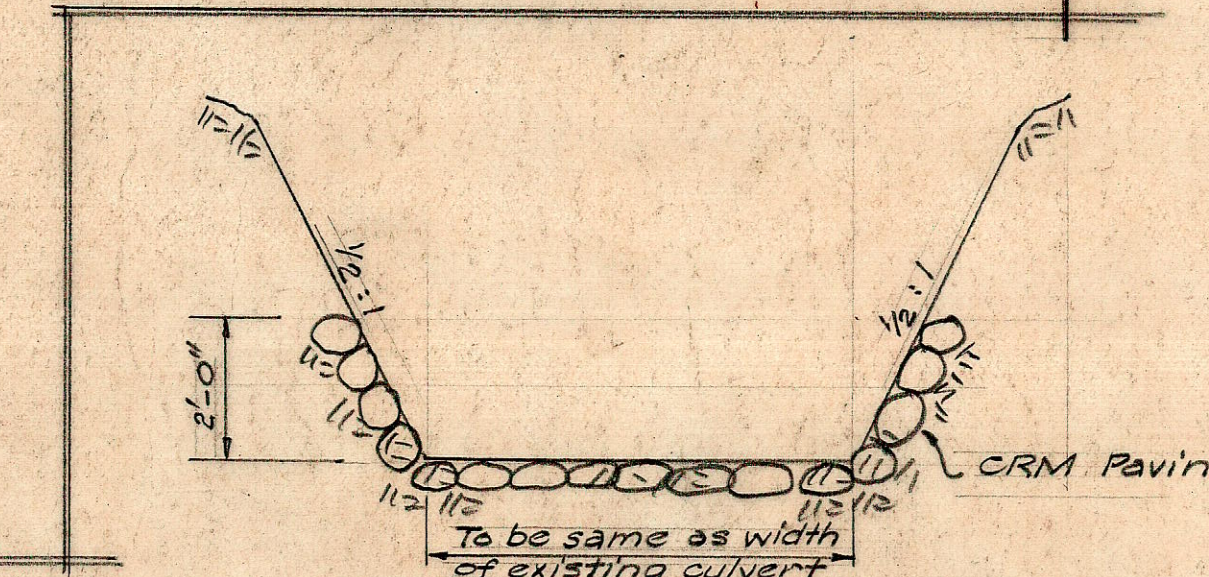




DETAILS FOR EXTENSION OF BOX CULVERT
STA. 84 + 06

TERRITORIAL HIGHWAY DEPARTMENT
TERRITORY OF HAWAII
DETAILS FOR EXTENSION OF BOX CULVERTS AT STA. 69+88 AND STA. 84+06
FEDERAL AID PROJECT-FG(16)

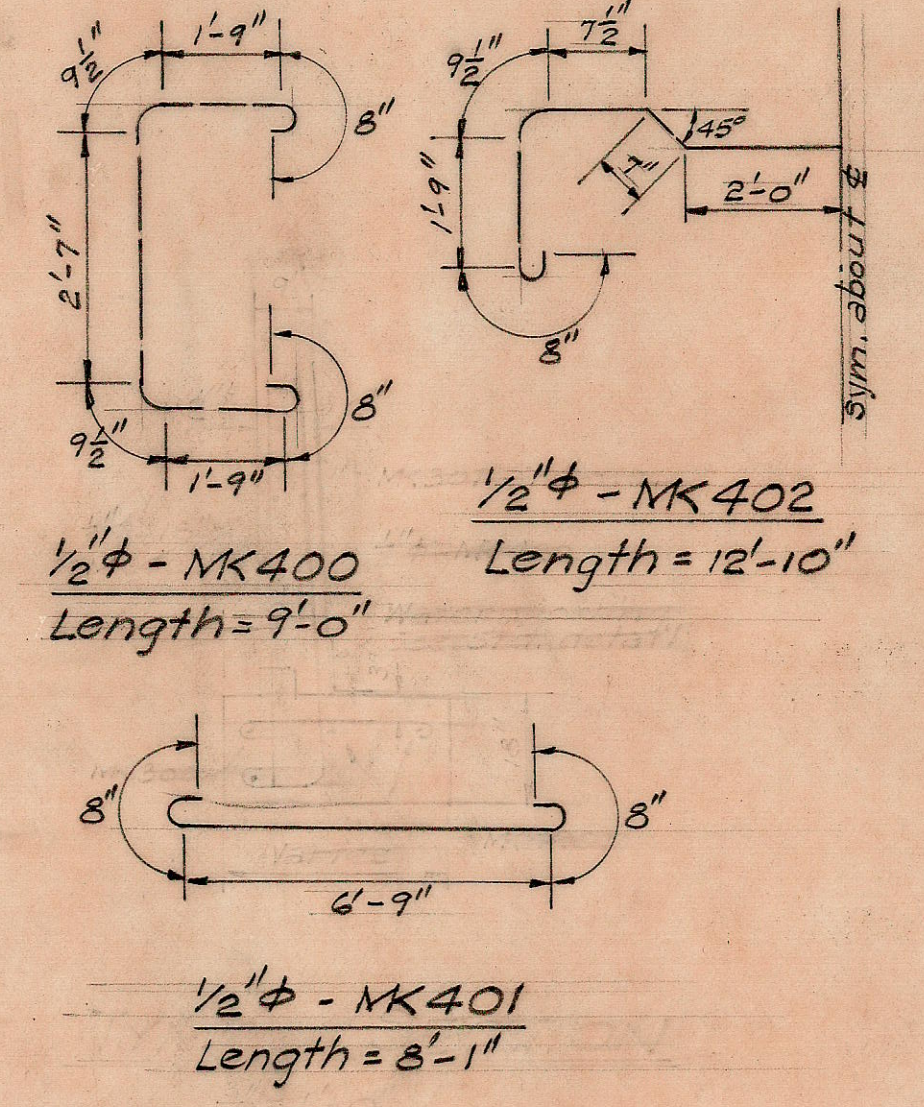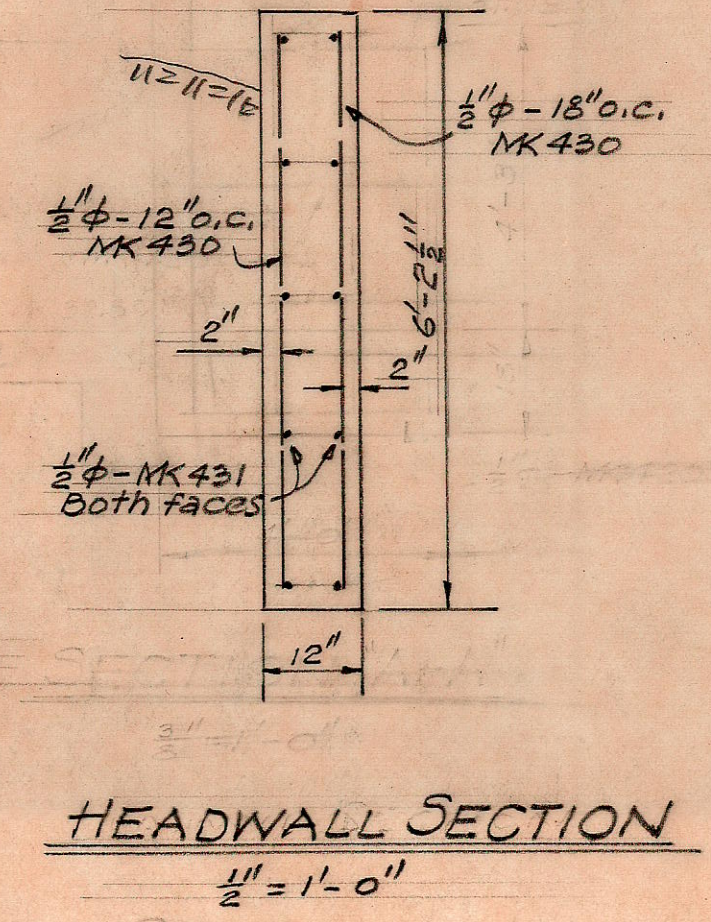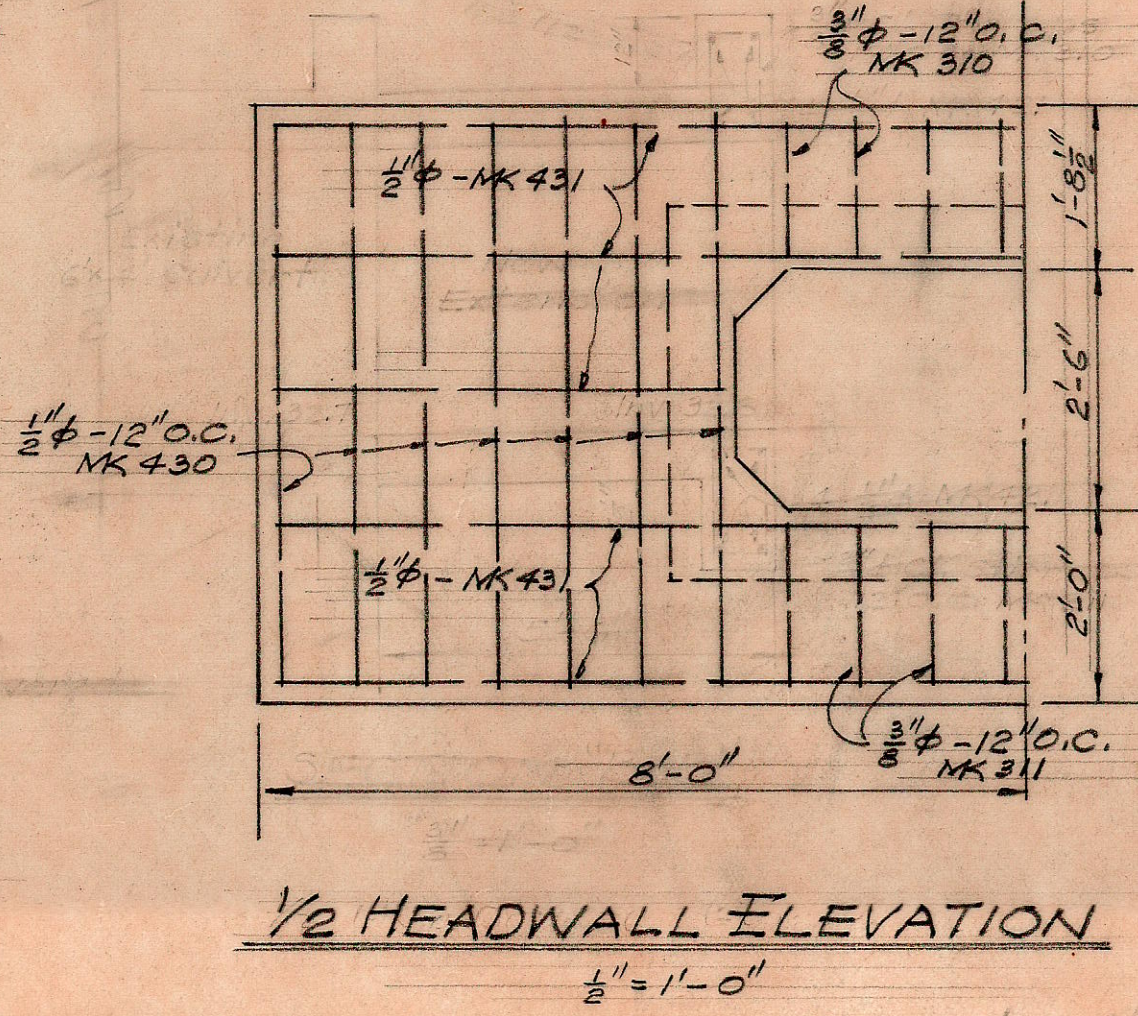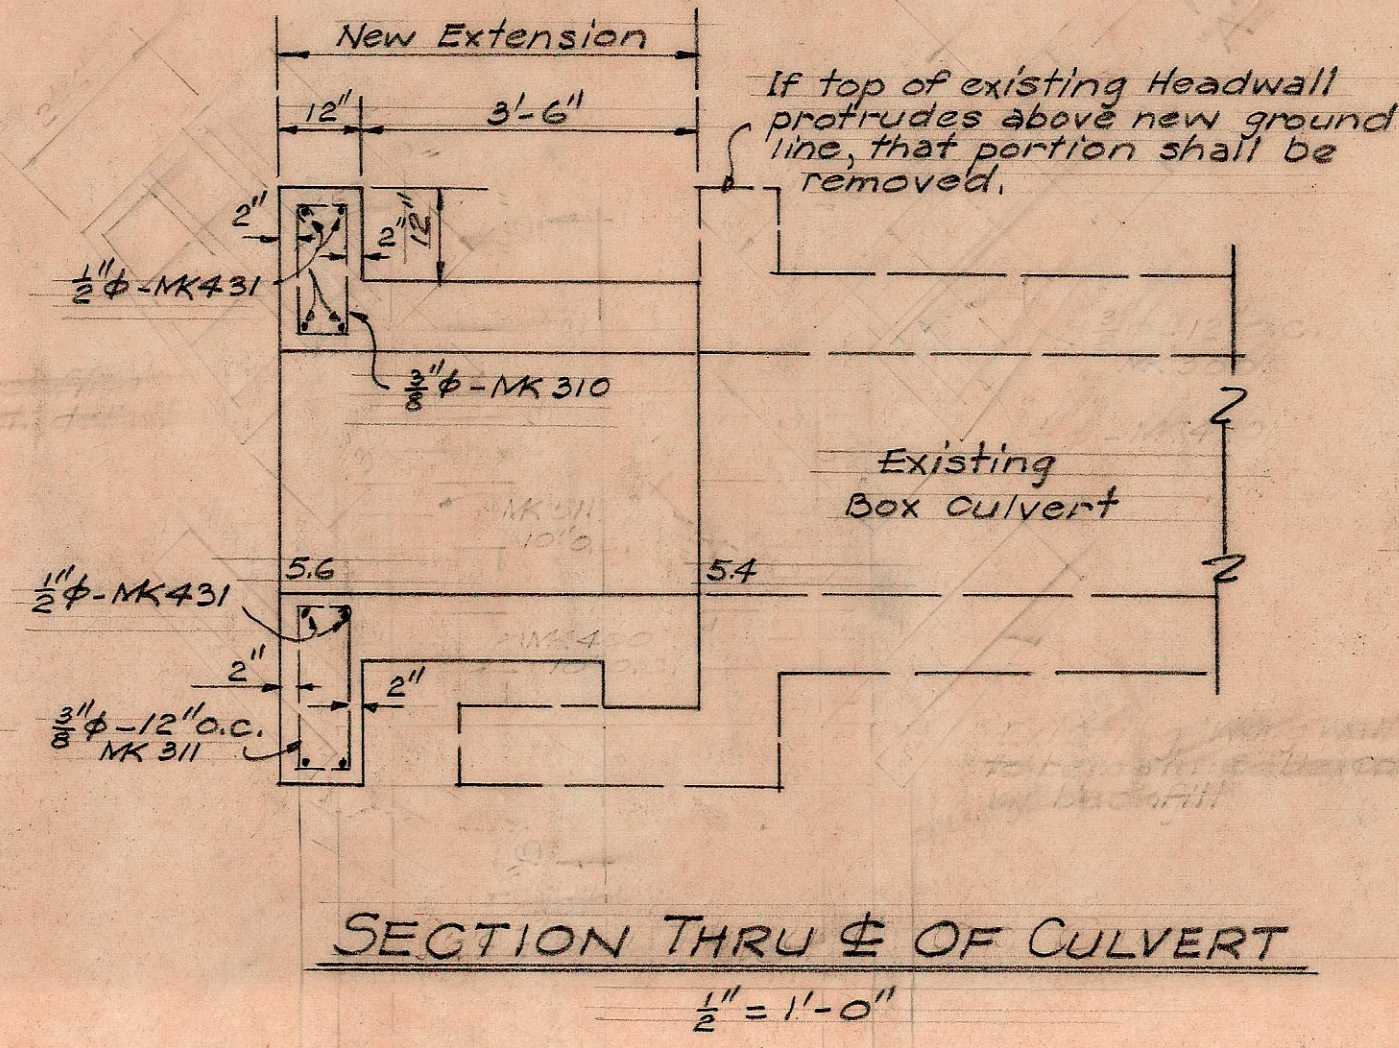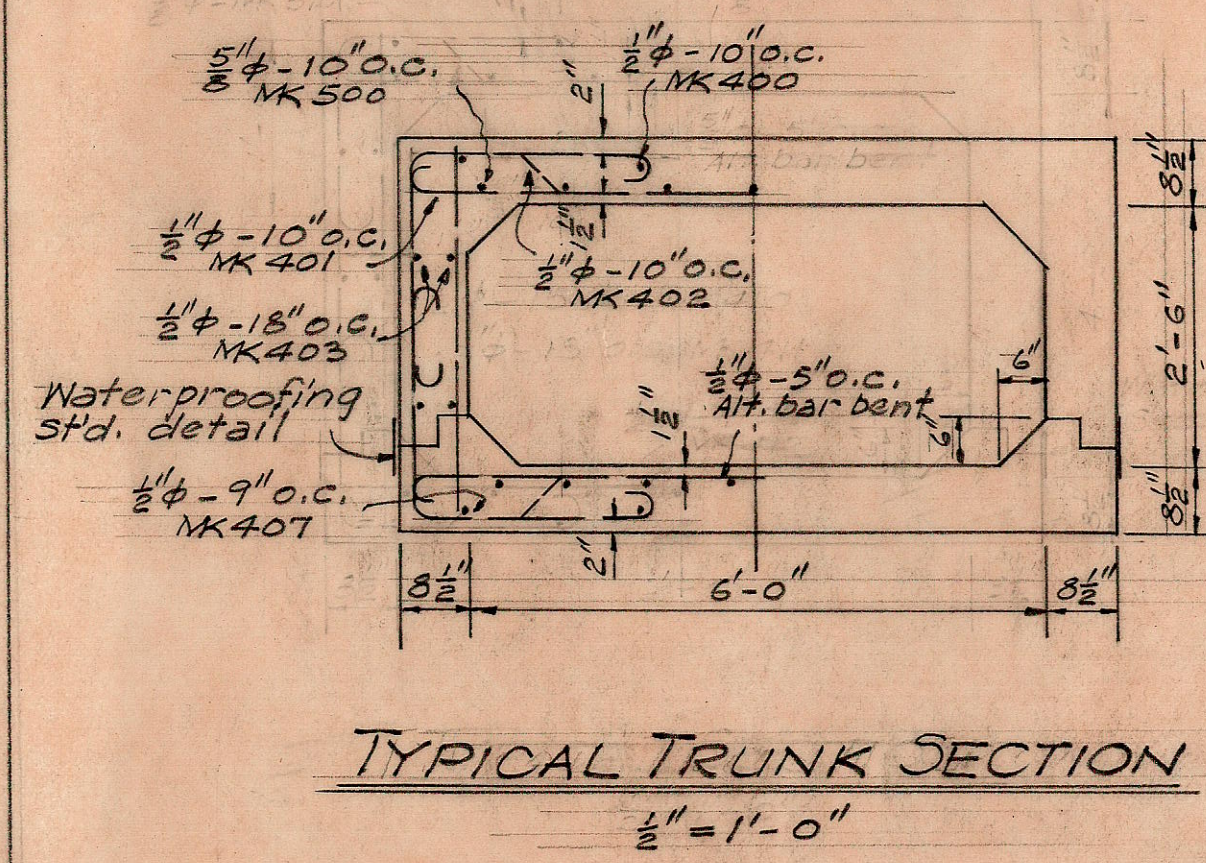

DETAILS FOR EXTENSION OF 6' x 2' BOX CULVERT
STA. 57+10

58+10

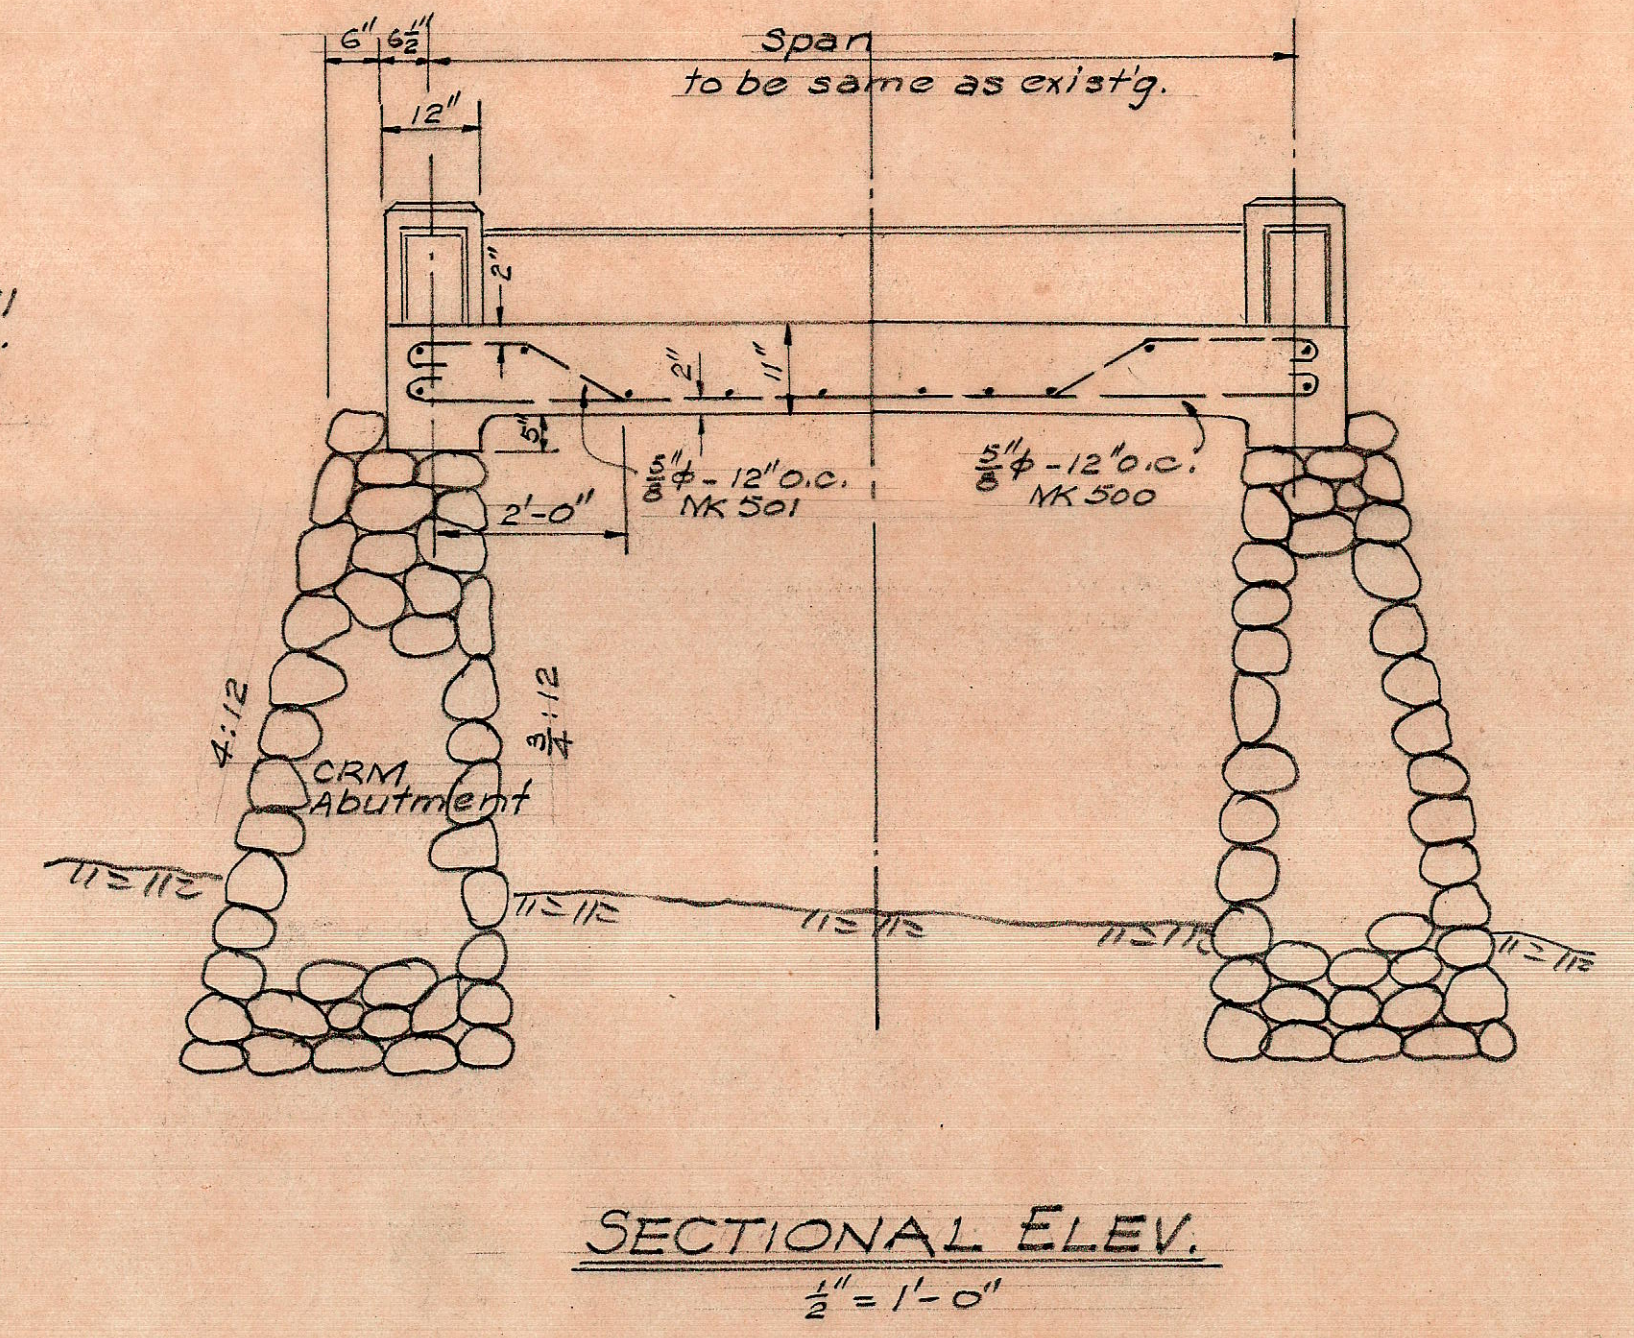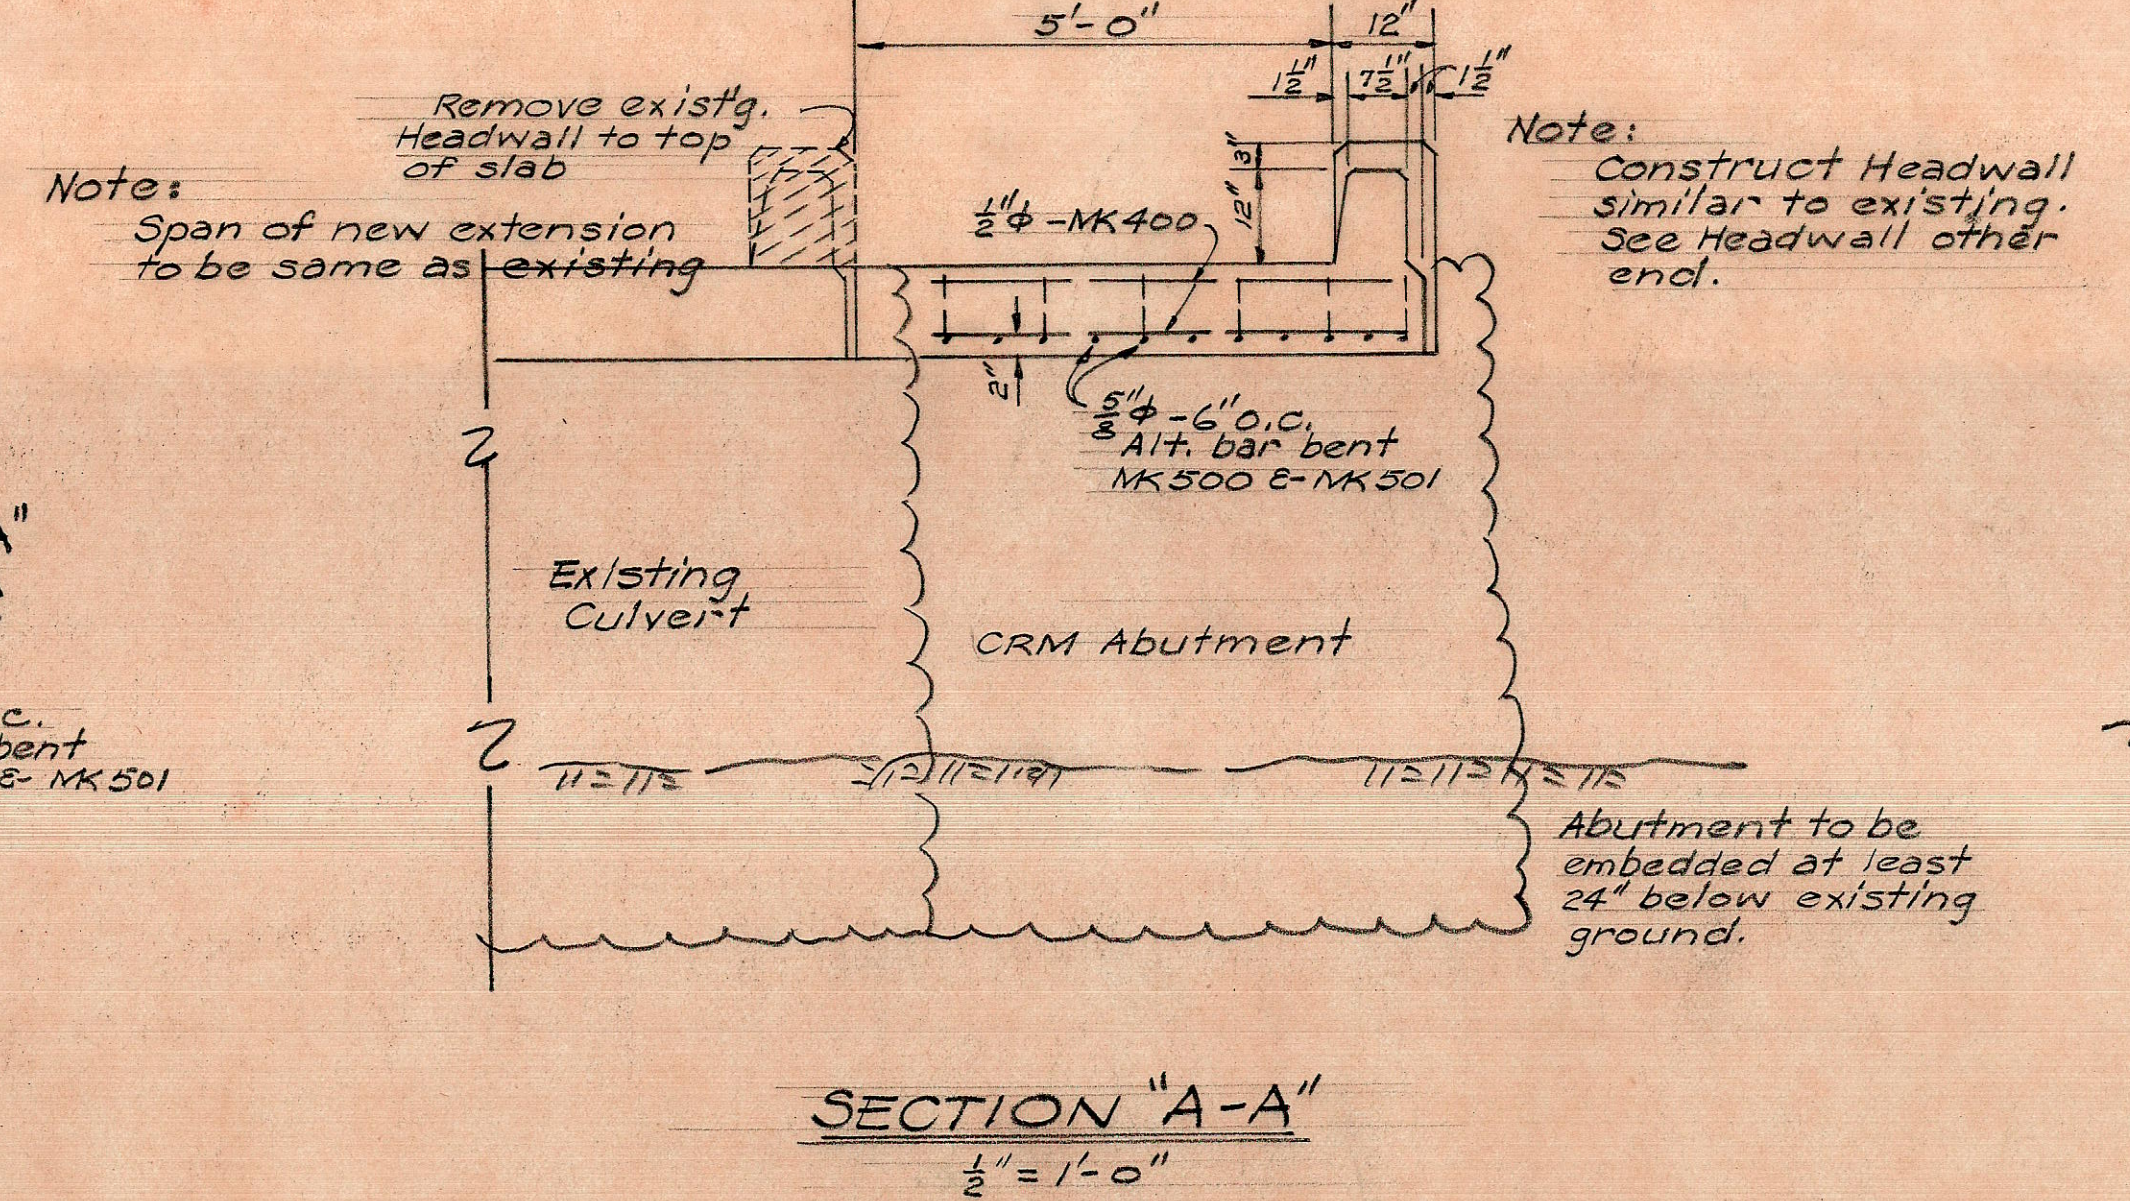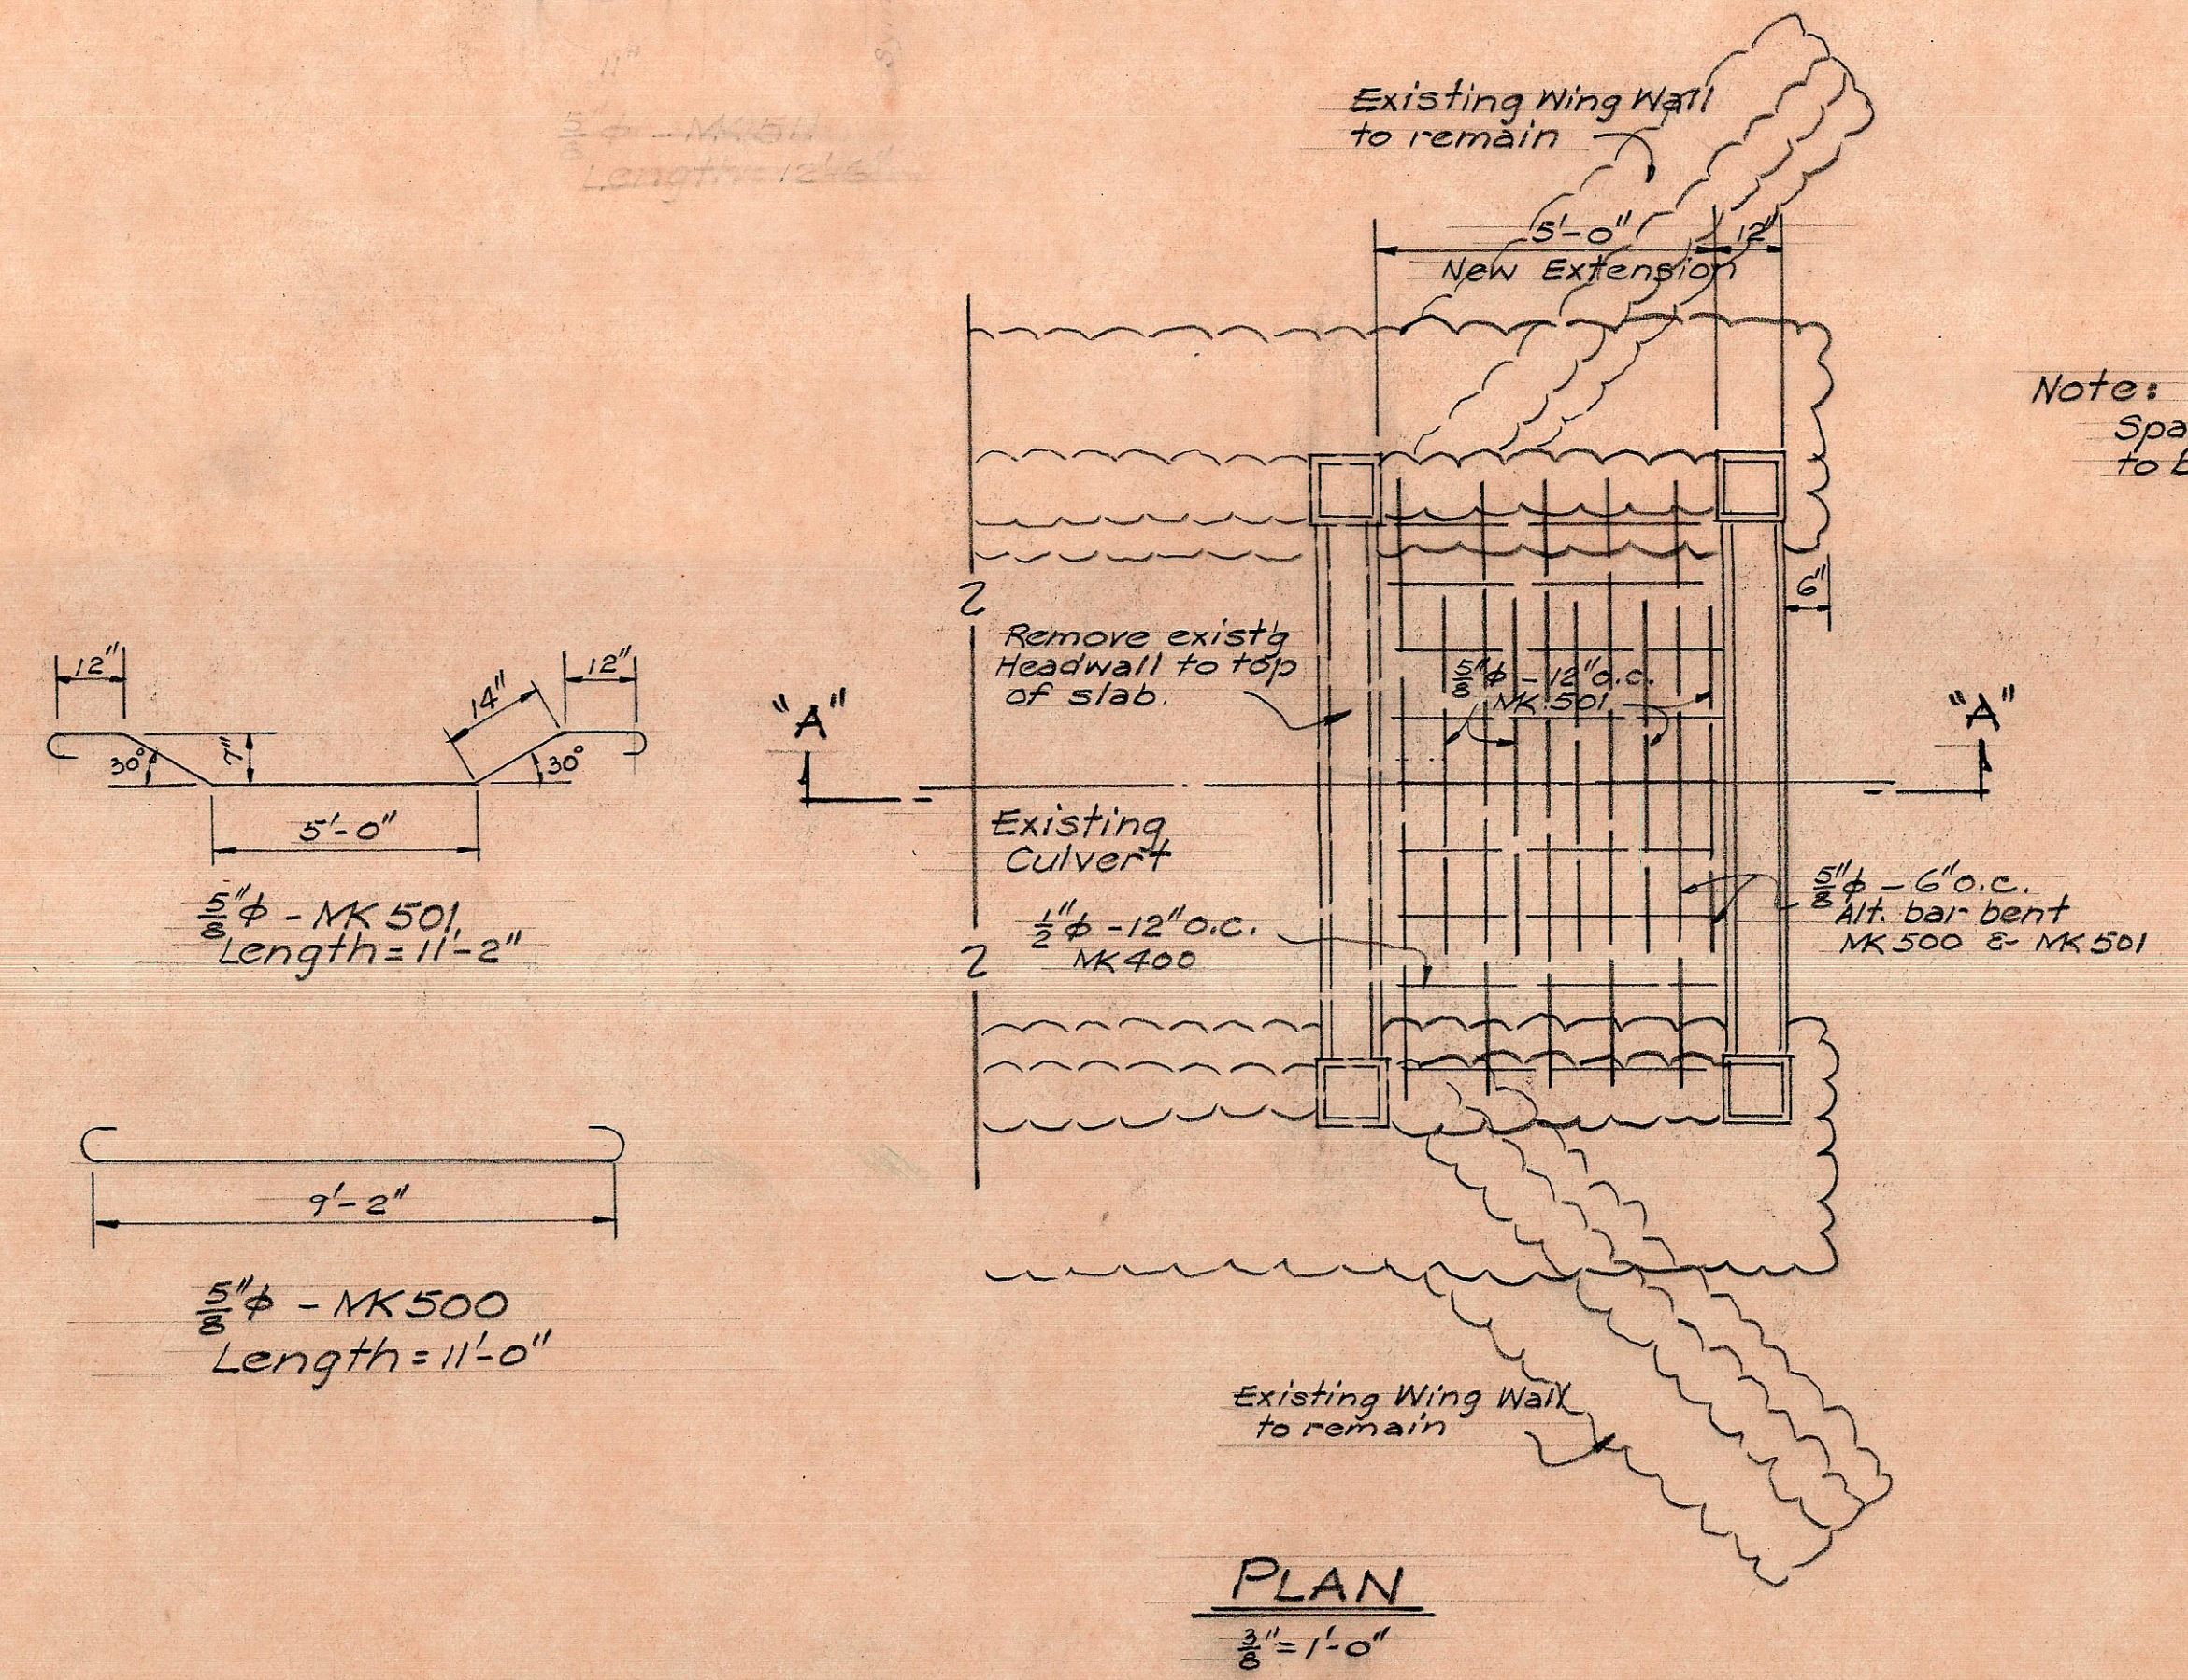

DETAILS FOR EXTENSION OF CULVERTS
AT STA. 126+50; STA. 203+00; STA. 205+78
Scale: As Shown

TERRITORIAL HIGHWAY DEPARTMENT
TERRITORY OF HAWAII
DETAILS FOR EXTENSION OF CULVERTS
WIDENING OF KALANIANA'OLE HIGHWAY
FEDERAL AID PROJECT - FG(16)