

FED. ROAD DIST. NO.	STATE	FED. AID PROJ. NO.	FISCAL YEAR	SHEET NO.	TOTAL SHEETS
HAWAII	HAW	F 6 (17)	1952	43	104



NOTE:

For this Contract, install the following:
Conduits of various sizes; 4" Transite Ducts encased in concrete; Pull Boxes Type "A"; Bases for Traffic Signal Standards and Dispatcher Cabinet Standard.



All conduits to be installed 2'-0" below Finished Pavement unless otherwise directed by the Engineer.

All ends of conduits shall be capped.

NEW H.R.T. TERMINAL

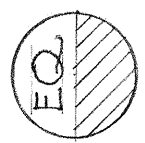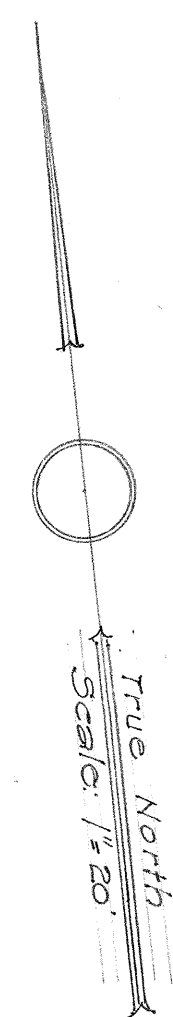




Sta. 106+76.89
Sta. 0+00

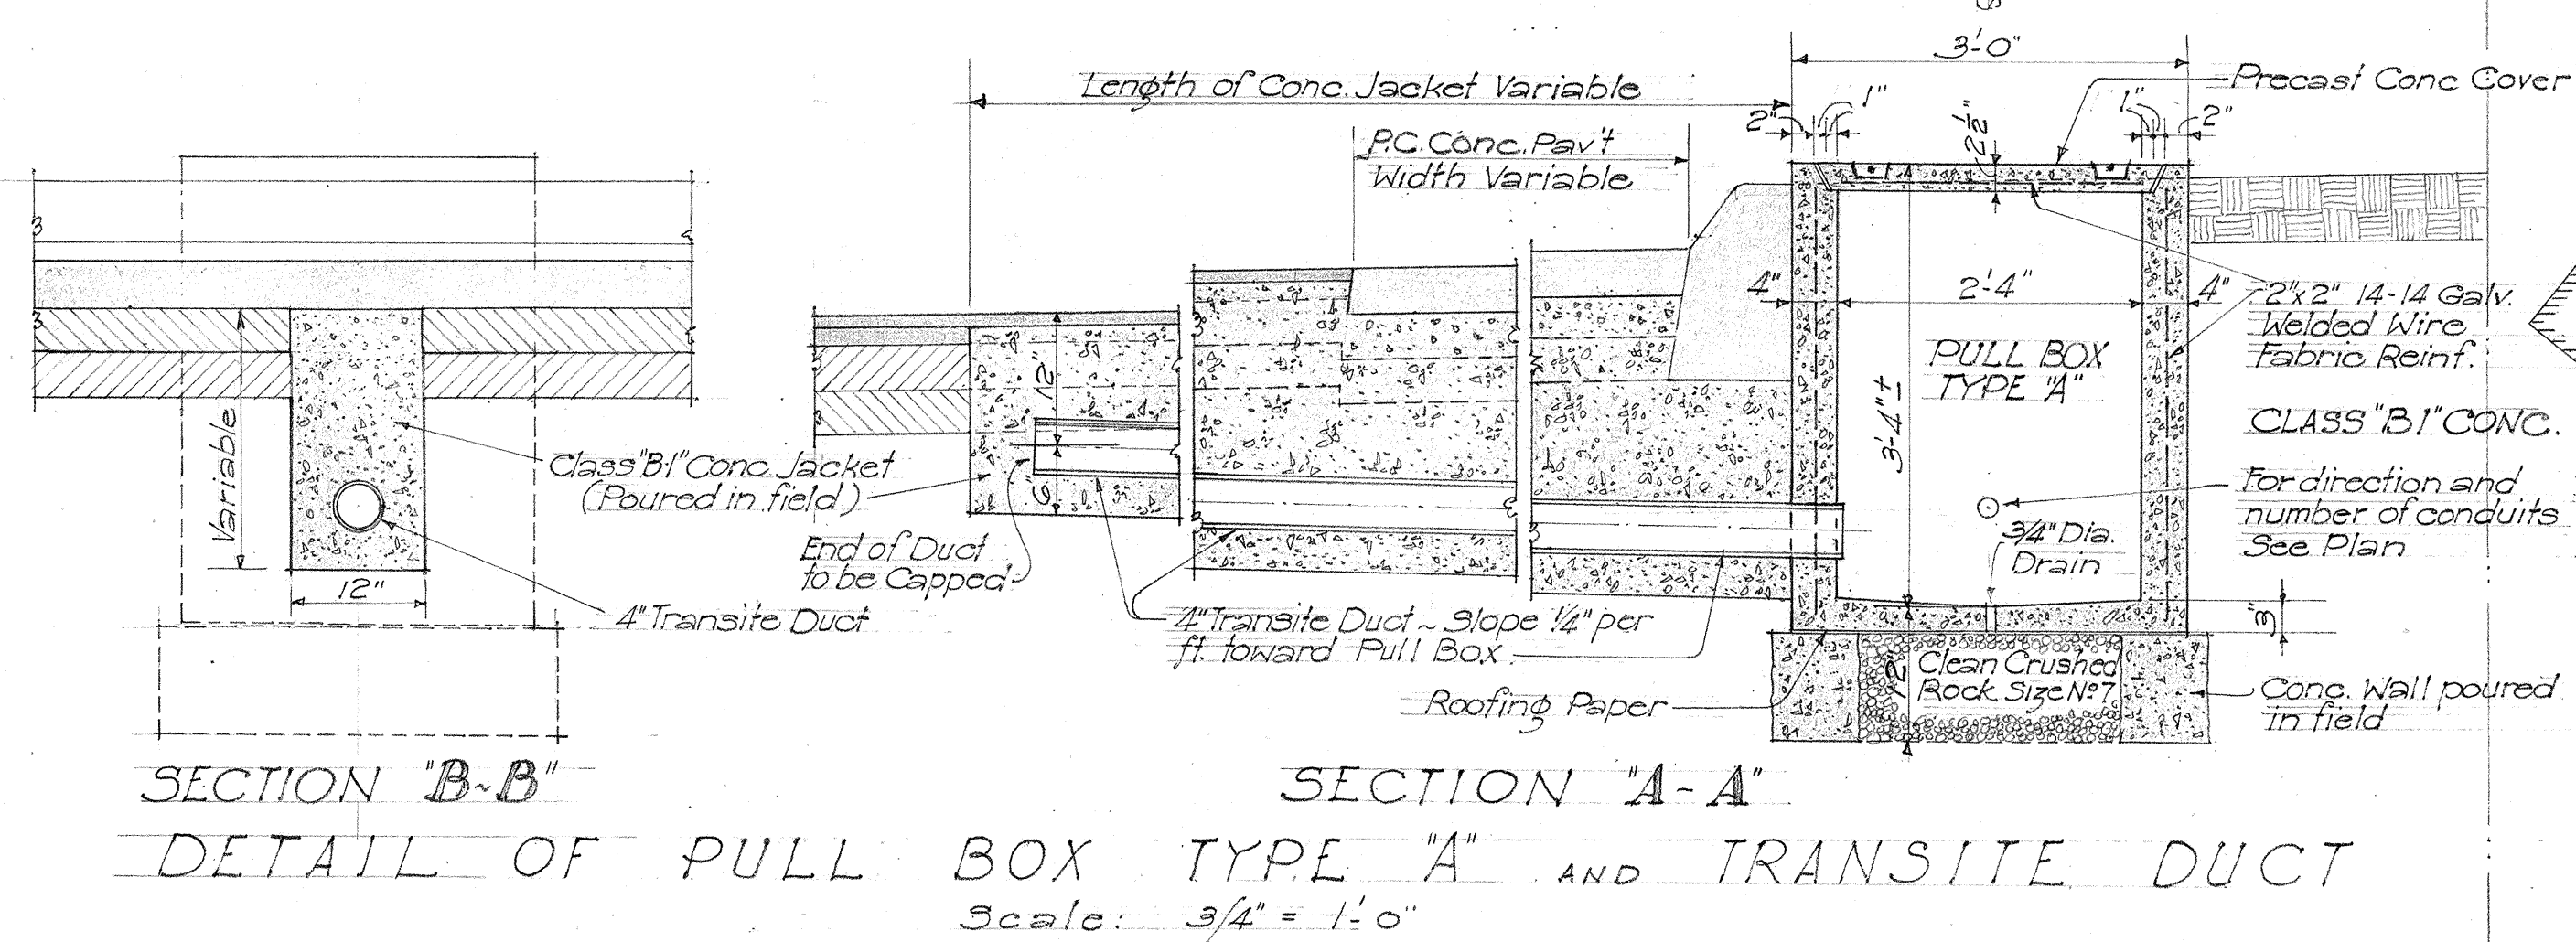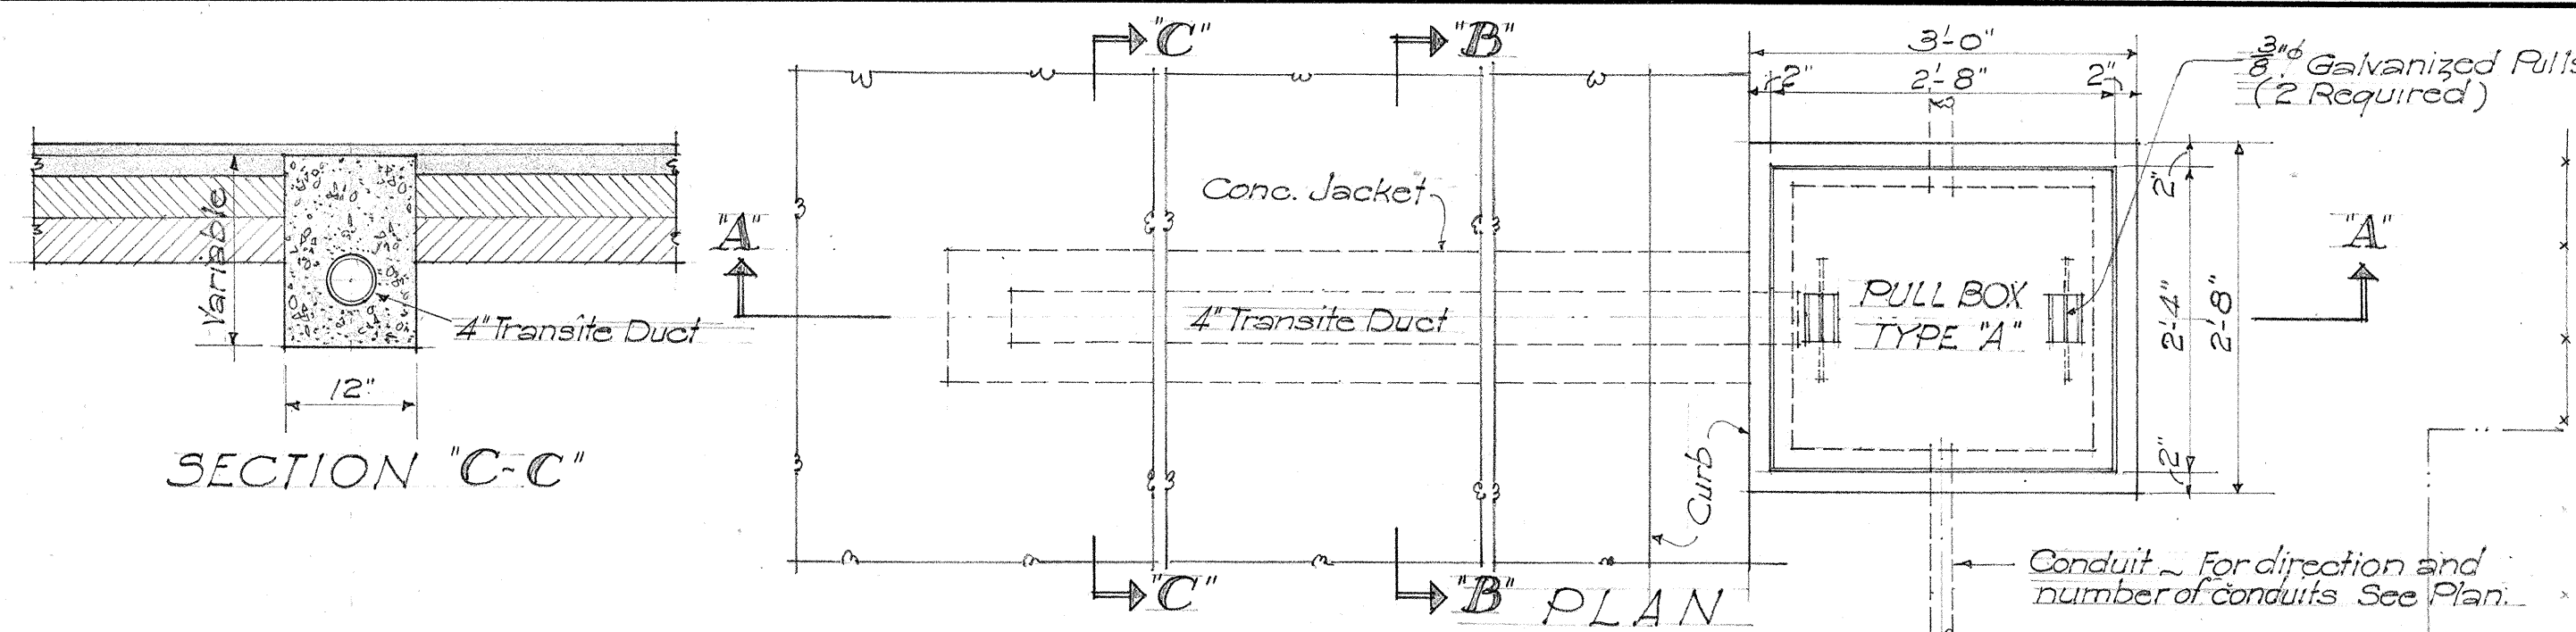

DETAIL OF PULL BOX TYPE "A" AND TRANSITE DUCT
Scale: 3/4" = 1'-0"

CB #6

CB #7

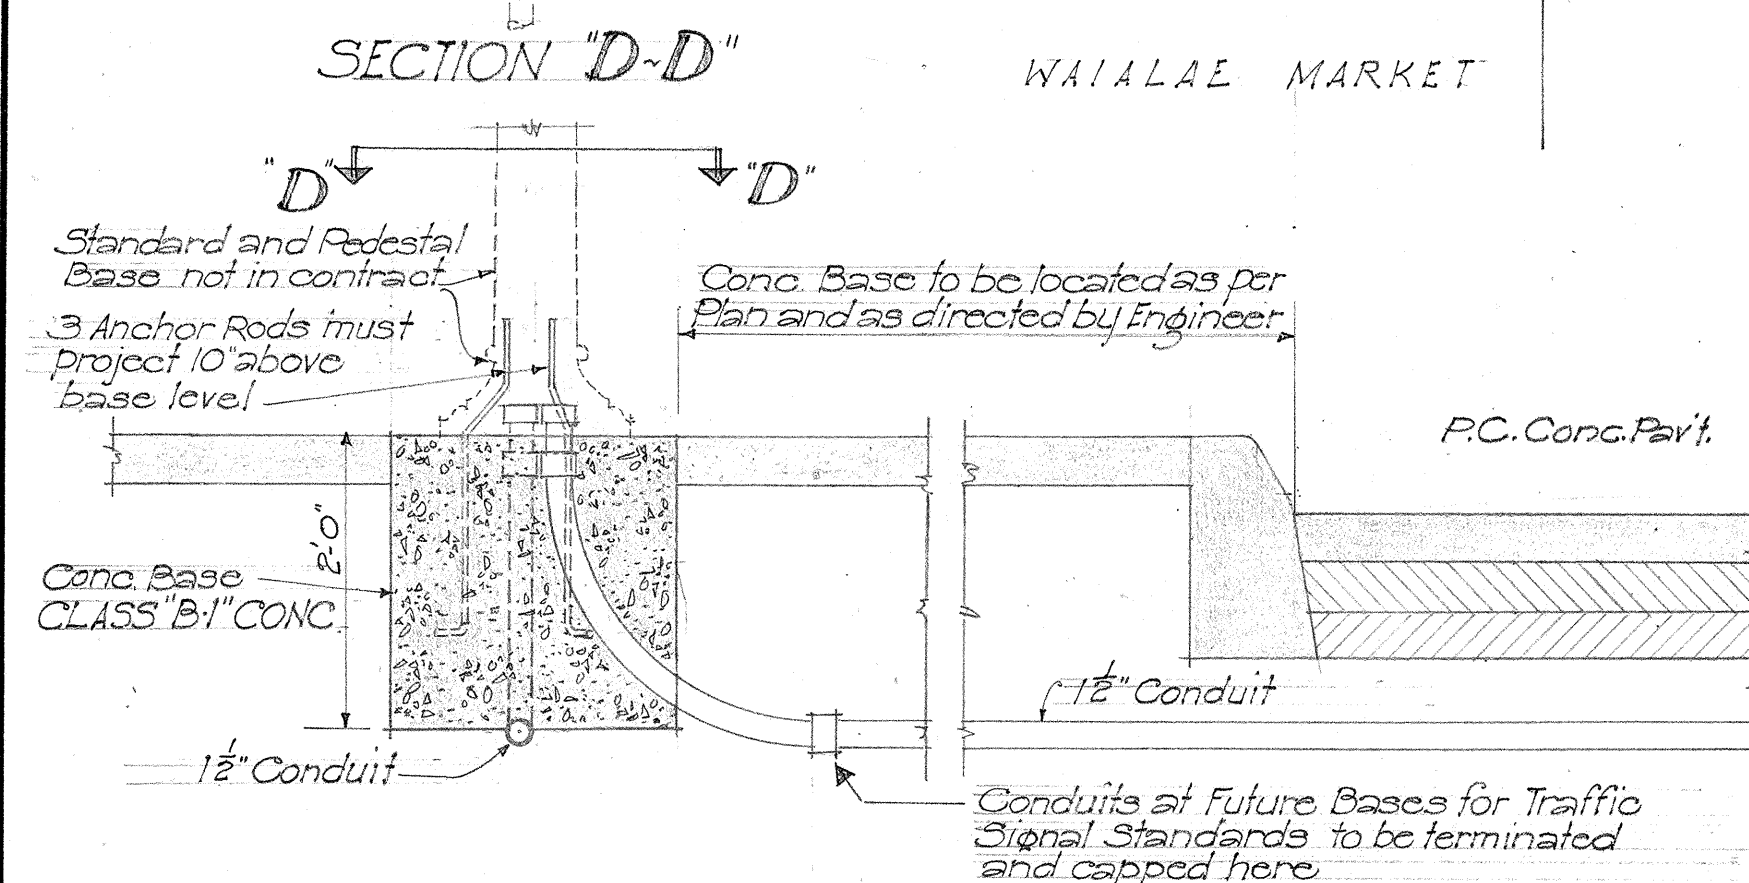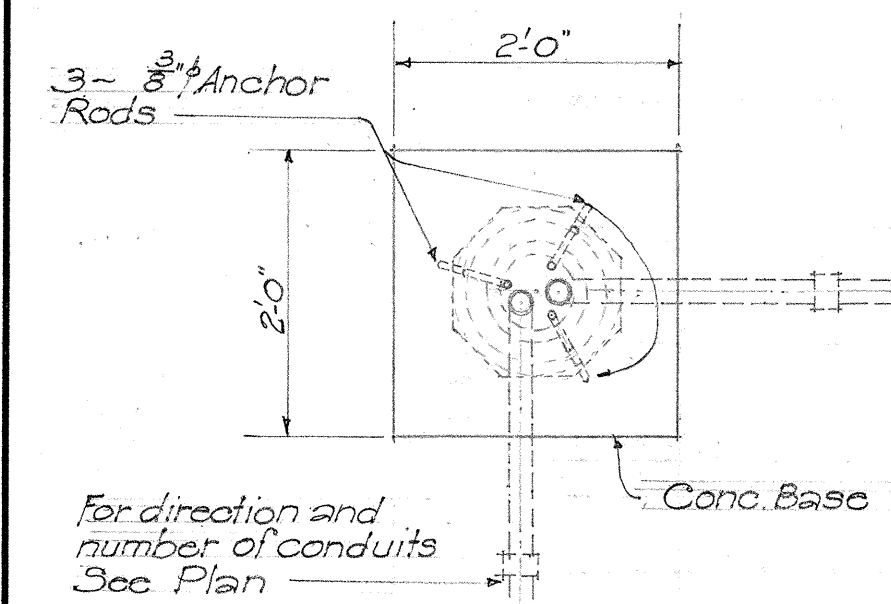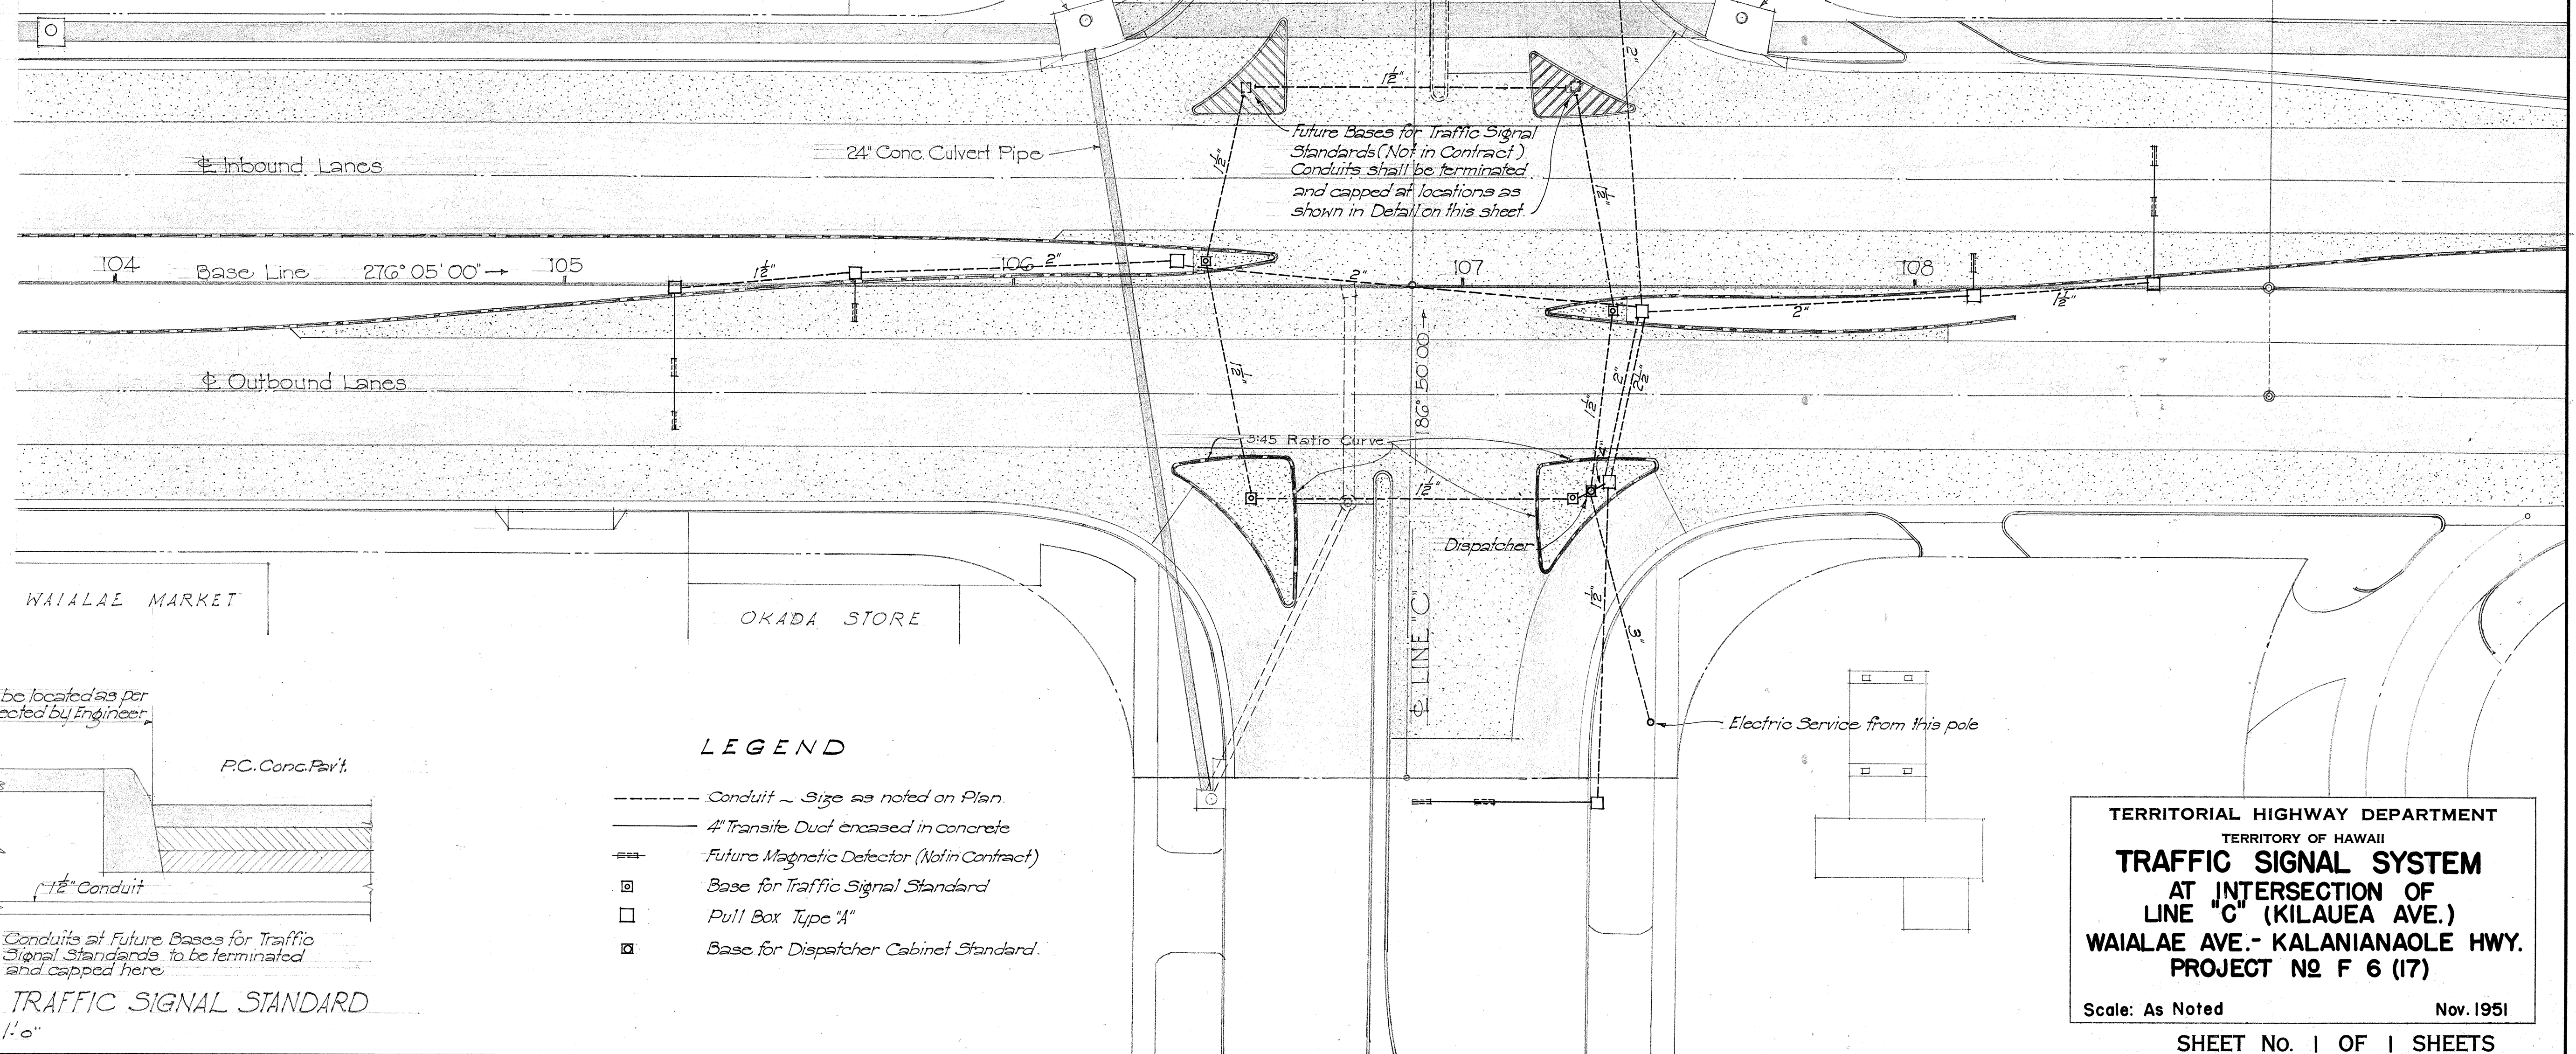

DETAIL OF CONC. BASE FOR TRAFFIC SIGNAL STANDARD
Scale: 3/4" = 1'-0"

LEGEND

- Conduit - Size as noted on Plan.
- 4" Transite Duct encased in concrete
- Future Magnetic Detector (Not in Contract)
- Base for Traffic Signal Standard
- Pull Box Type "A"
- Base for Dispatcher Cabinet Standard.

TERRITORIAL HIGHWAY DEPARTMENT
TERRITORY OF HAWAII
TRAFFIC SIGNAL SYSTEM
AT INTERSECTION OF
LINE "C" (KILAUEA AVE.)
WAIALAE AVE. - KALANIANA'OLE HWY.
PROJECT NO F 6 (17)

Scale: As Noted

Nov. 1951

SHEET NO. 1 OF 1 SHEETS

5533.42

DESIGNED BY	DATE
DRAWN BY	
CHECKED BY	
NOTED BY	
QUANTITIES CHECKED BY	
NO.	

