




FED. ROAD DIST. NO.	STATE	FED. AID PROJ. NO.	FISCAL YEAR	SHEET NO.	TOTAL SHEETS
HAWAII	HAW.	FG (16)	1958	1	1

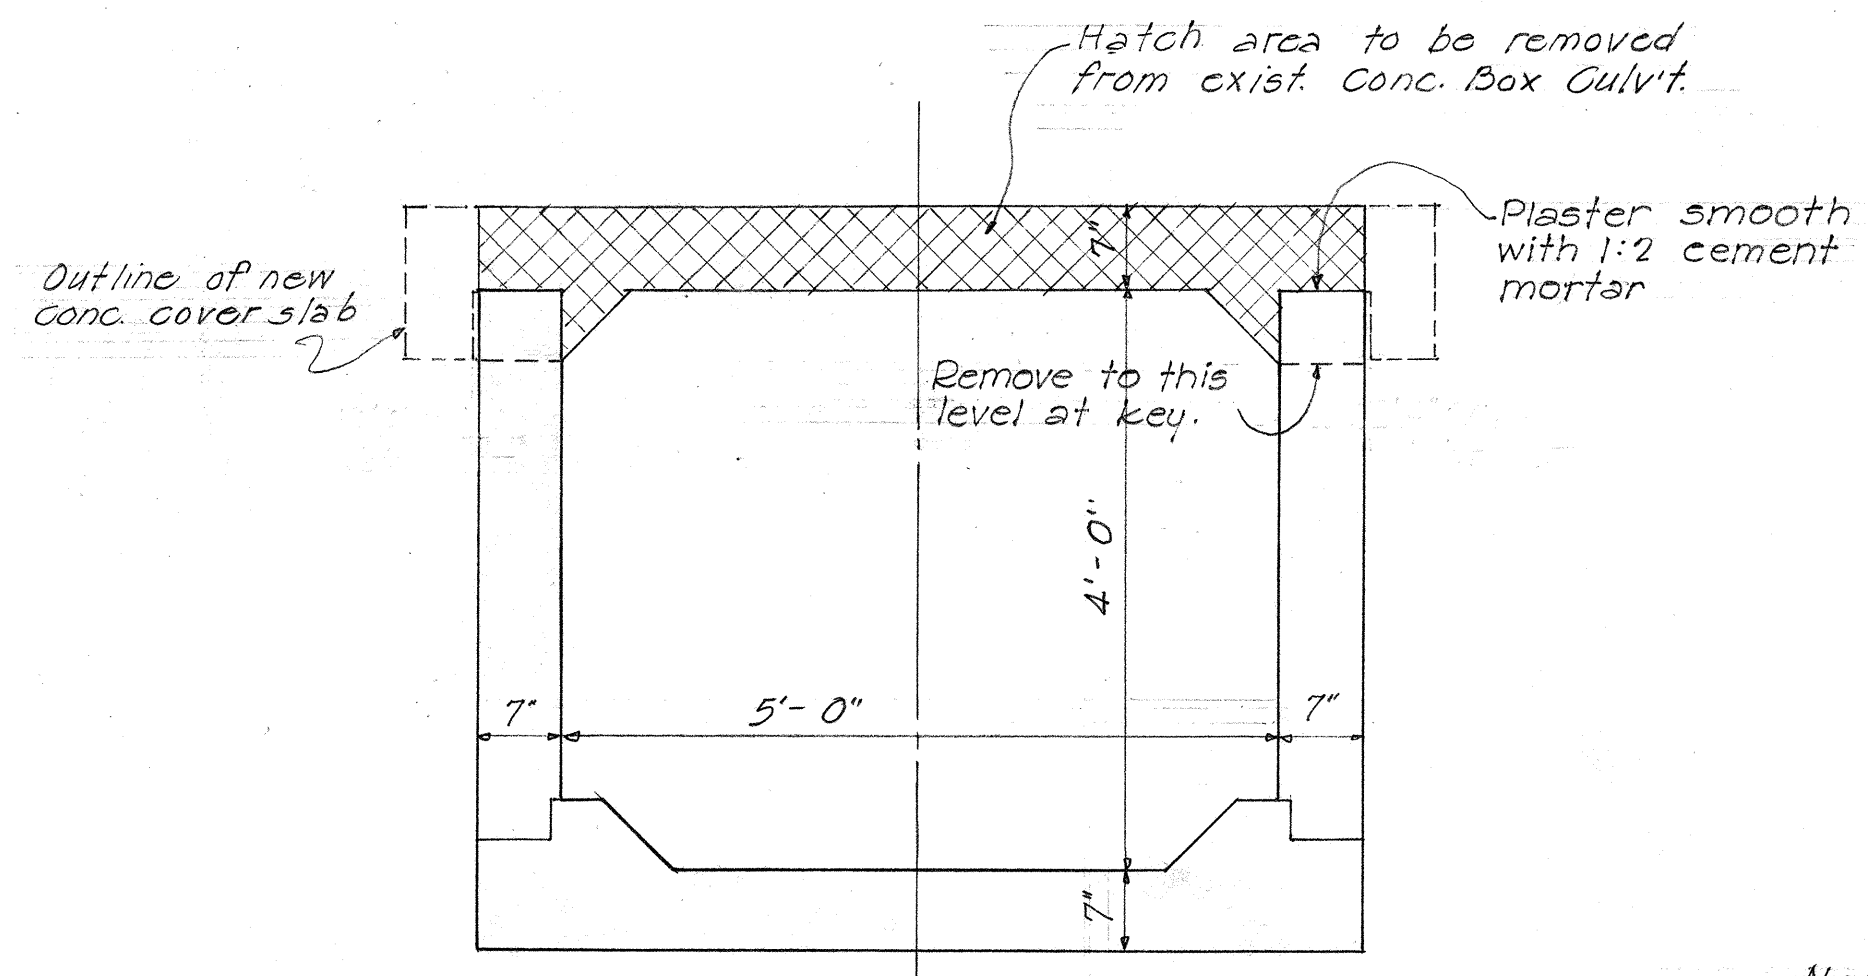


NORMAL SECTION
Scale: 3/4" = 1'-0"

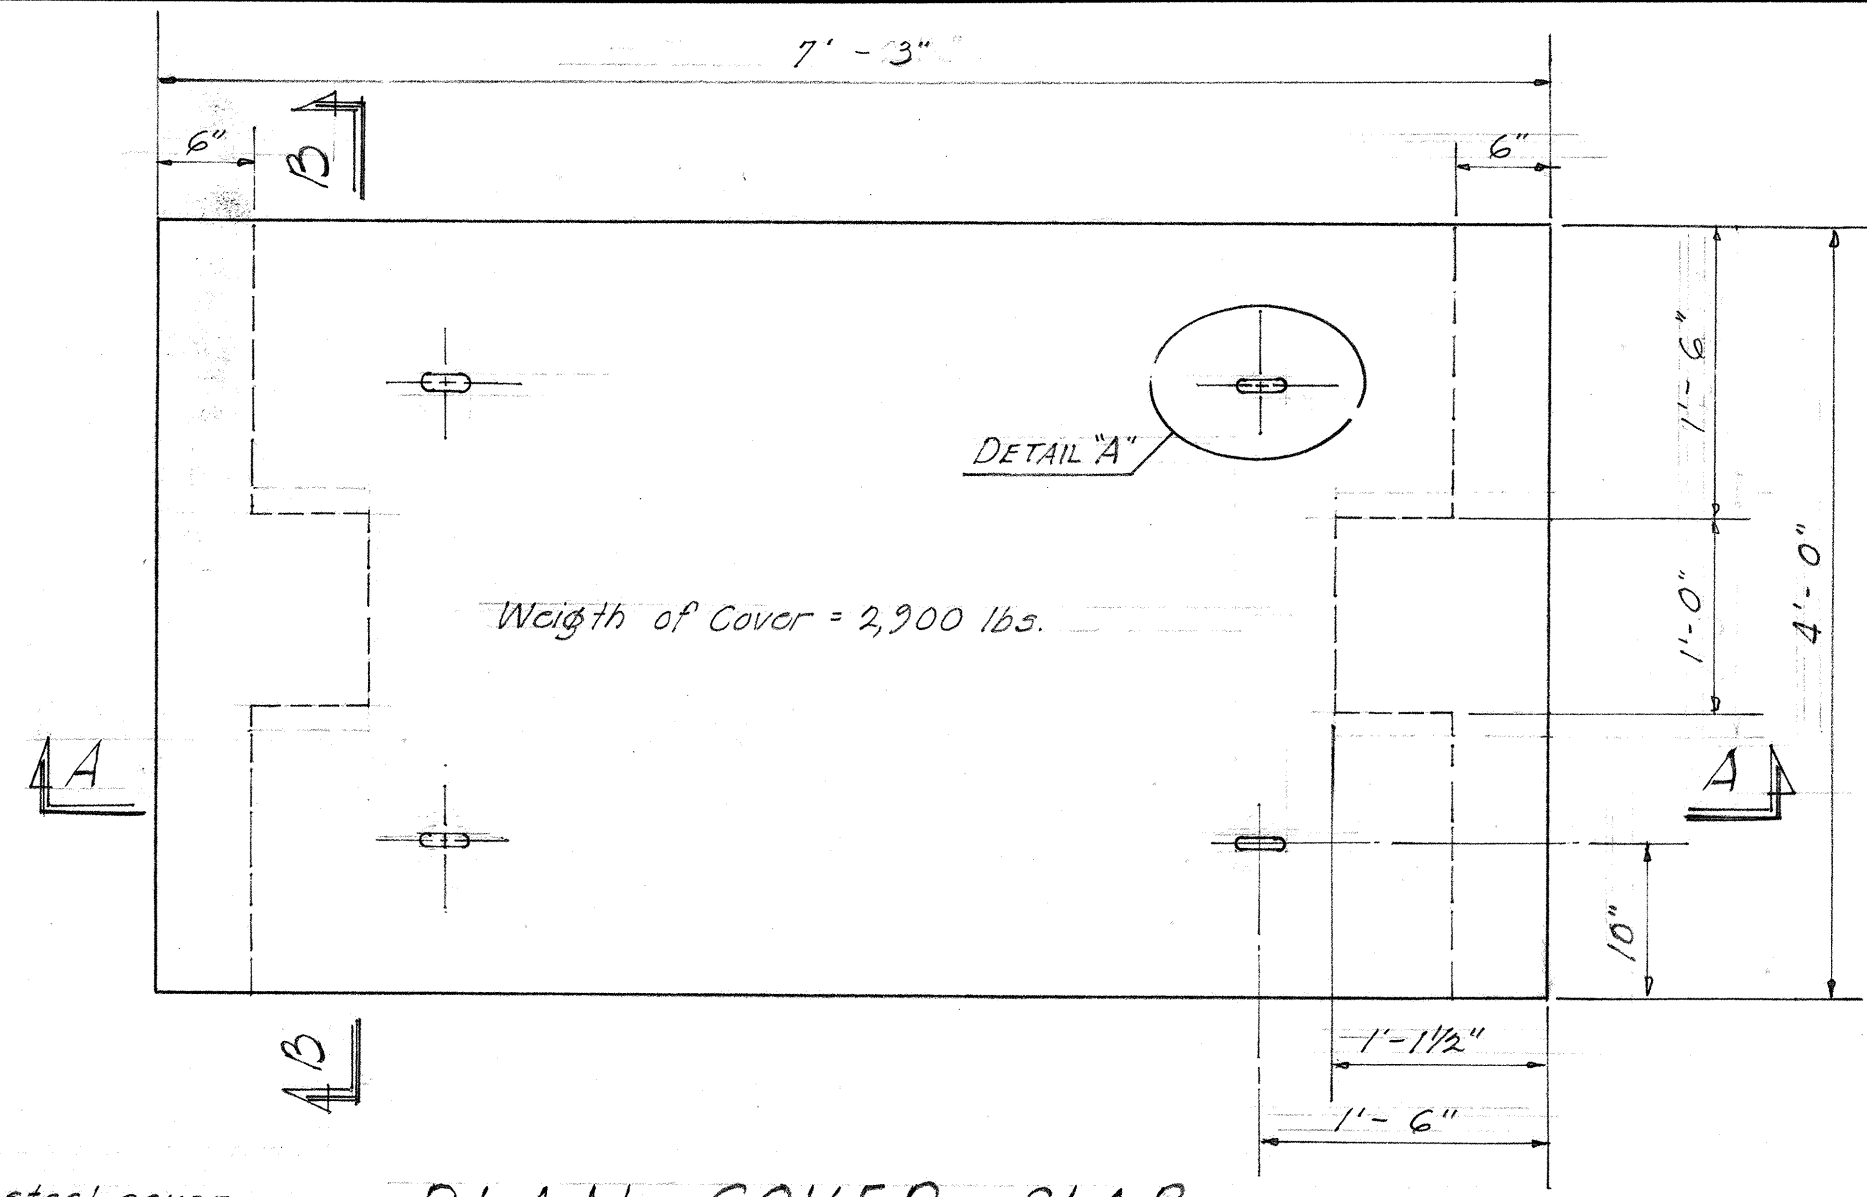


PLAN - COVER SLAB

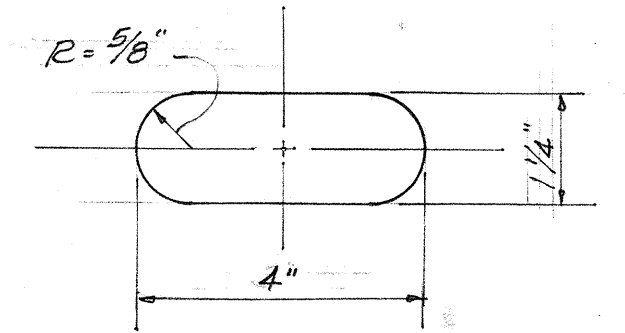


DETAIL - A
Scale: 3" = 1'-0"

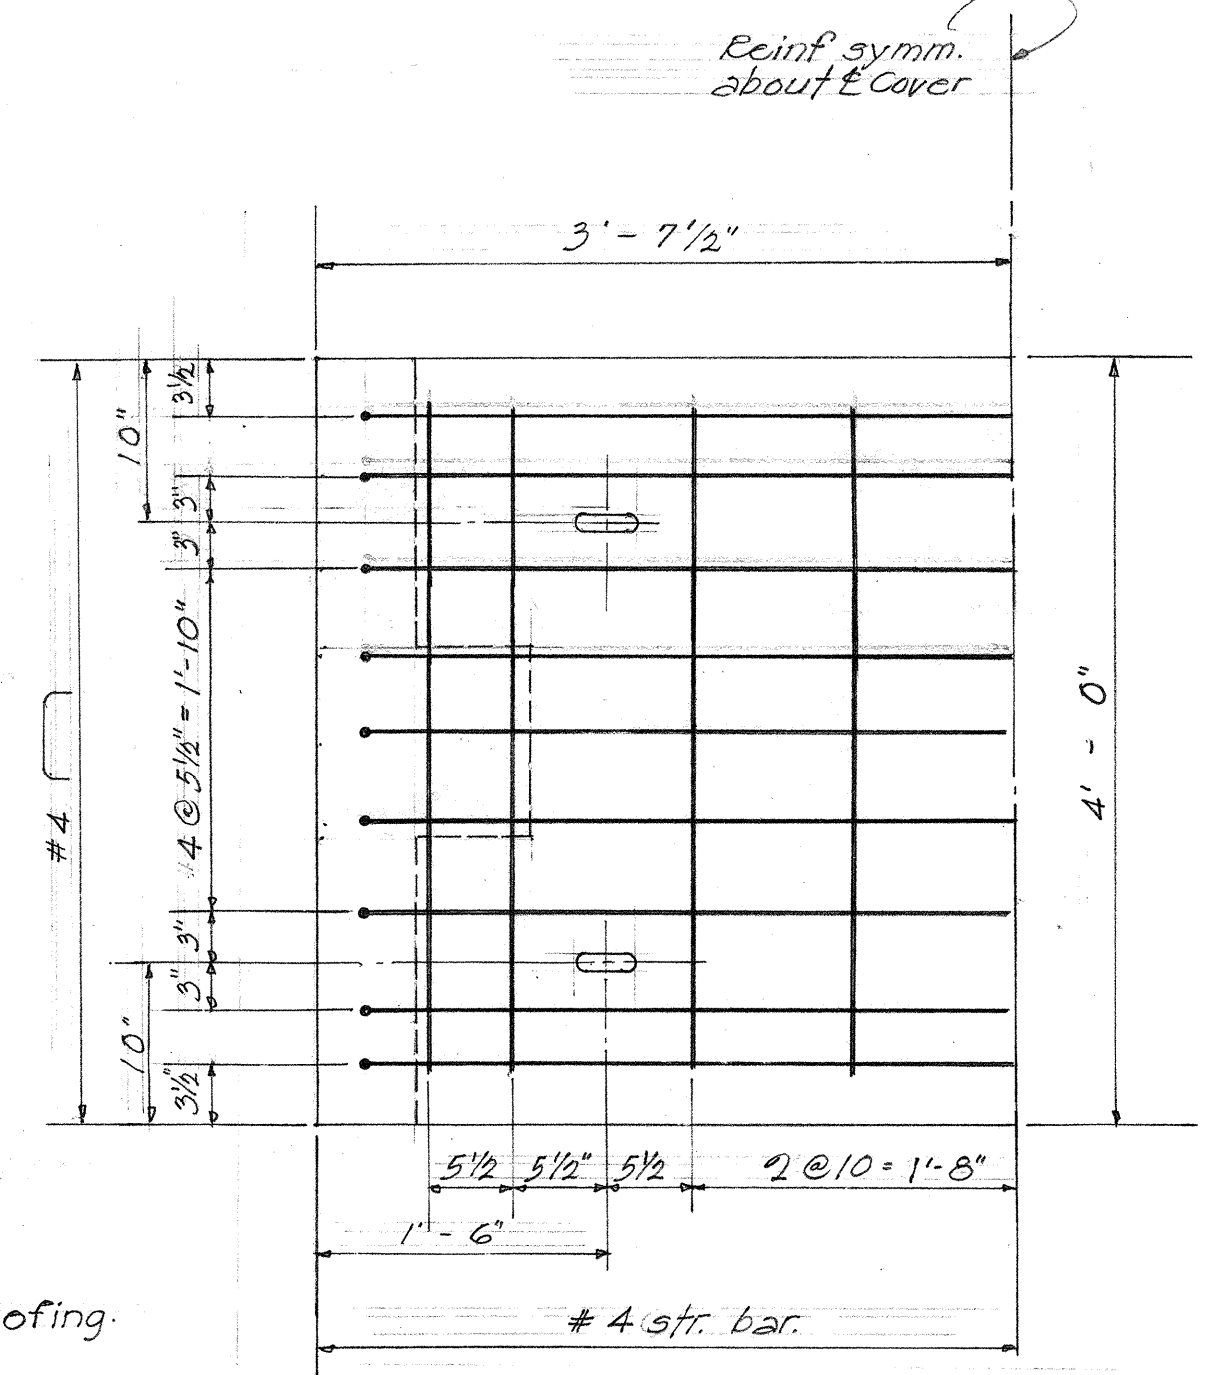


PART PLAN - COVER REINF.
Scale: 1" = 1'-0"

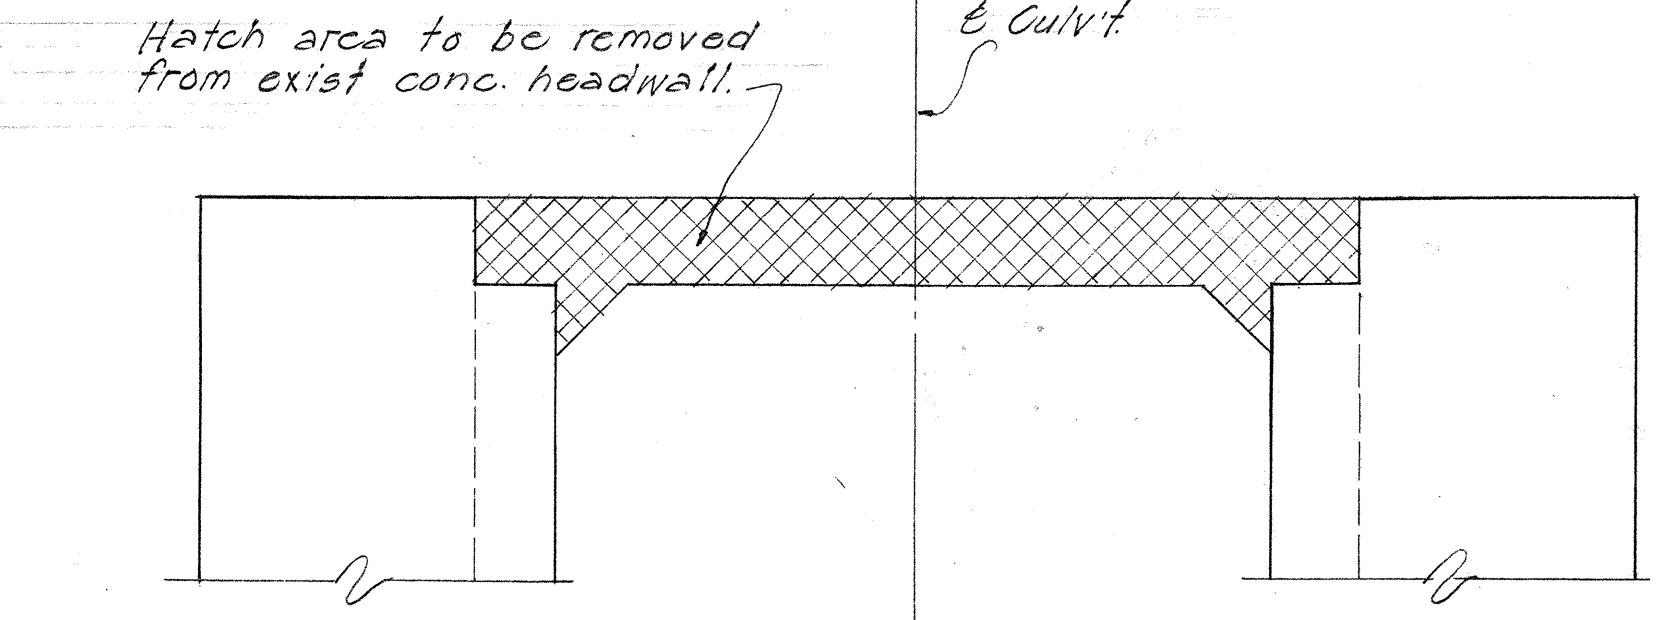


PART ELEVATION - HEADWALL
Scale: 3/4" = 1'-0"

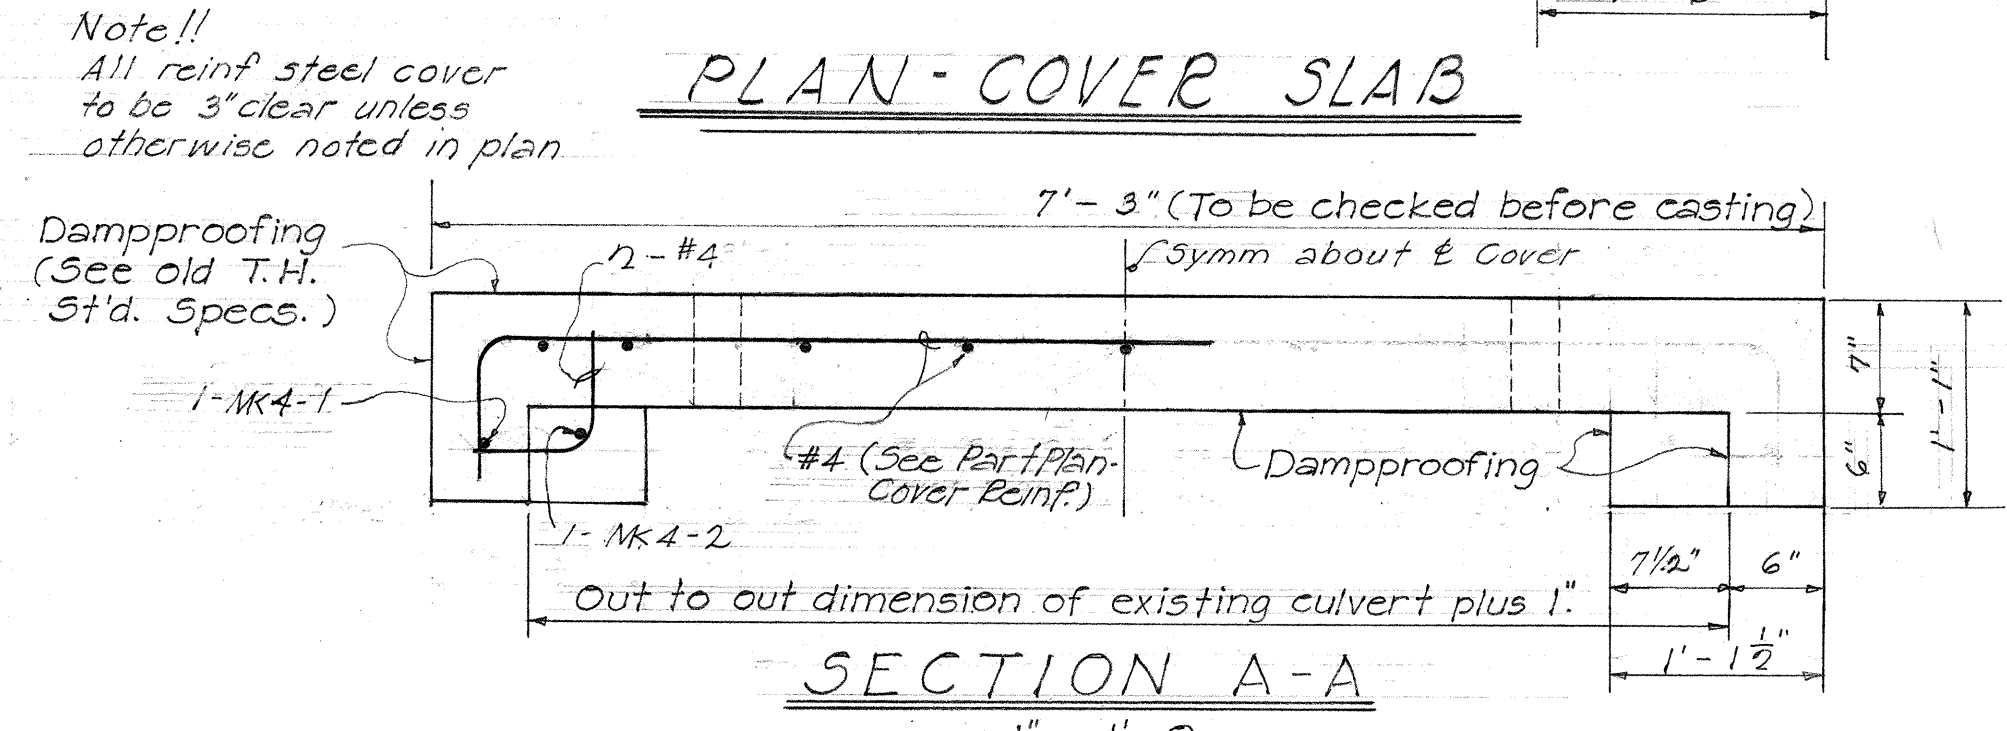


SECTION A-A
1" = 1'-0"

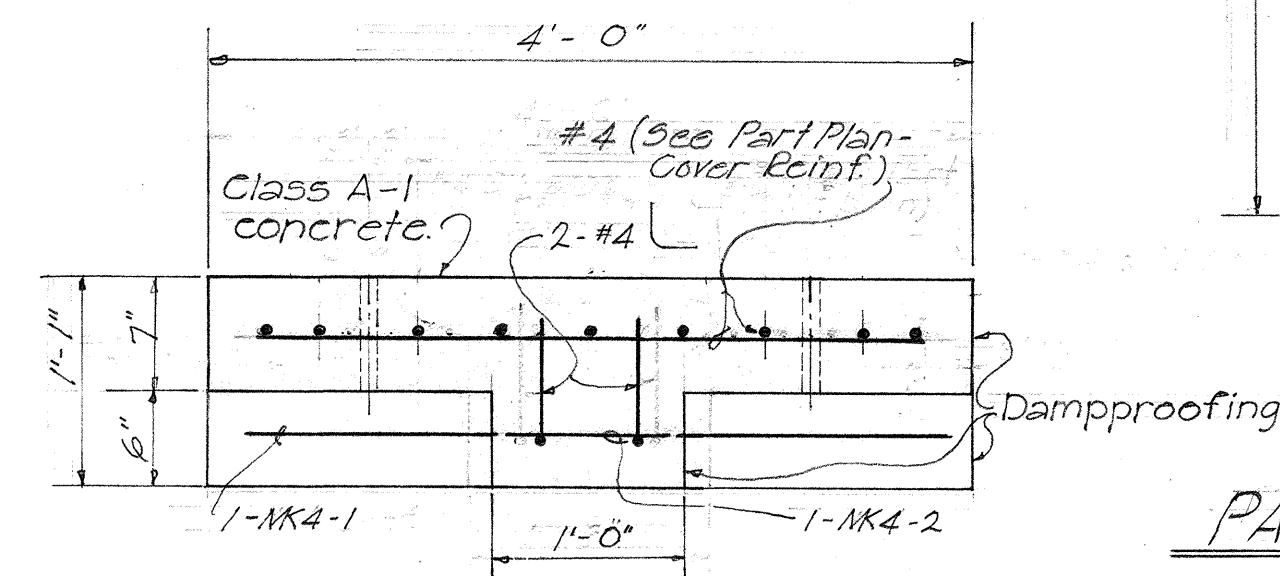


SECTION B-B
Scale: 1" = 1'-0"

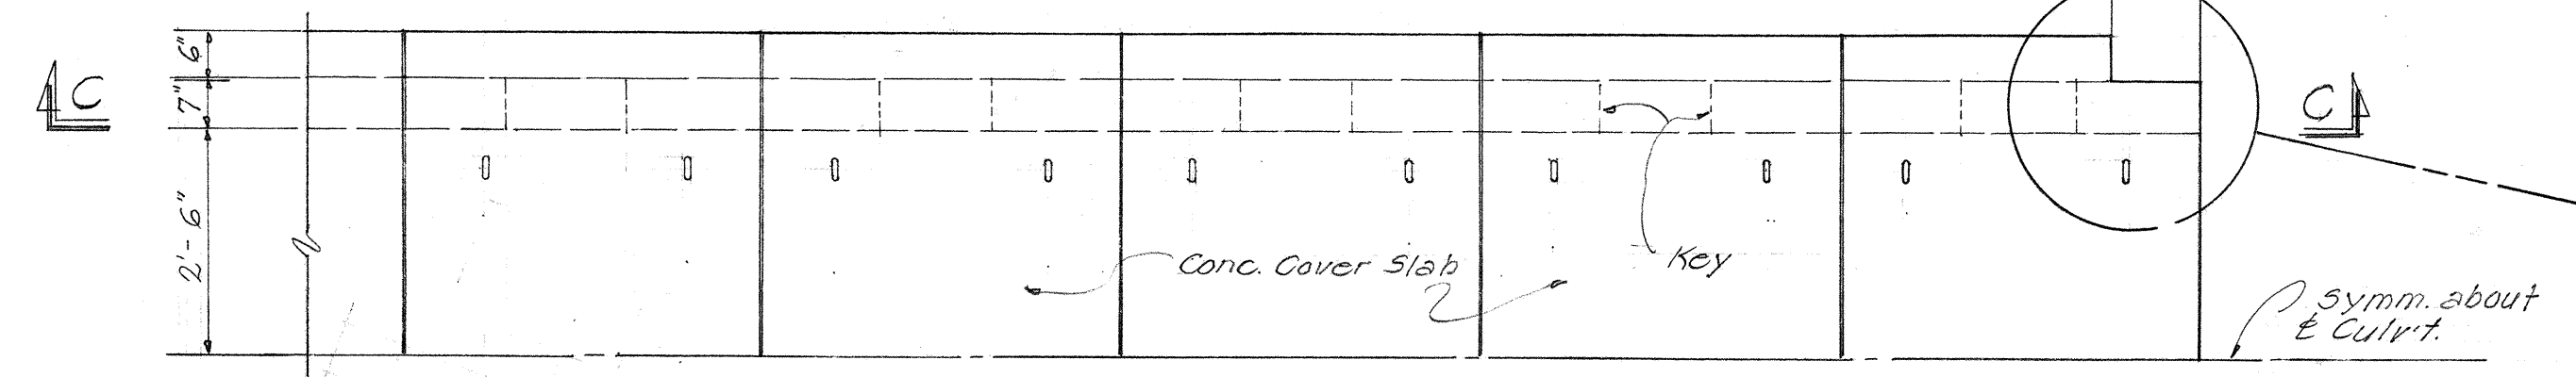


PART PLAN - REMOVABLE COVER SLAB
Scale: 1/2" = 1'-0"

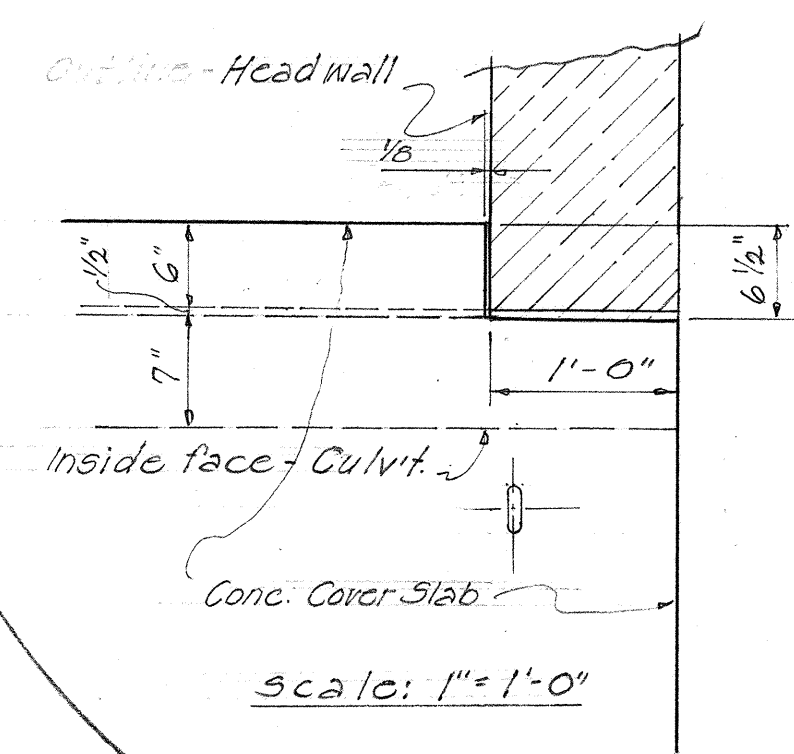


Scale: 1" = 1'-0"

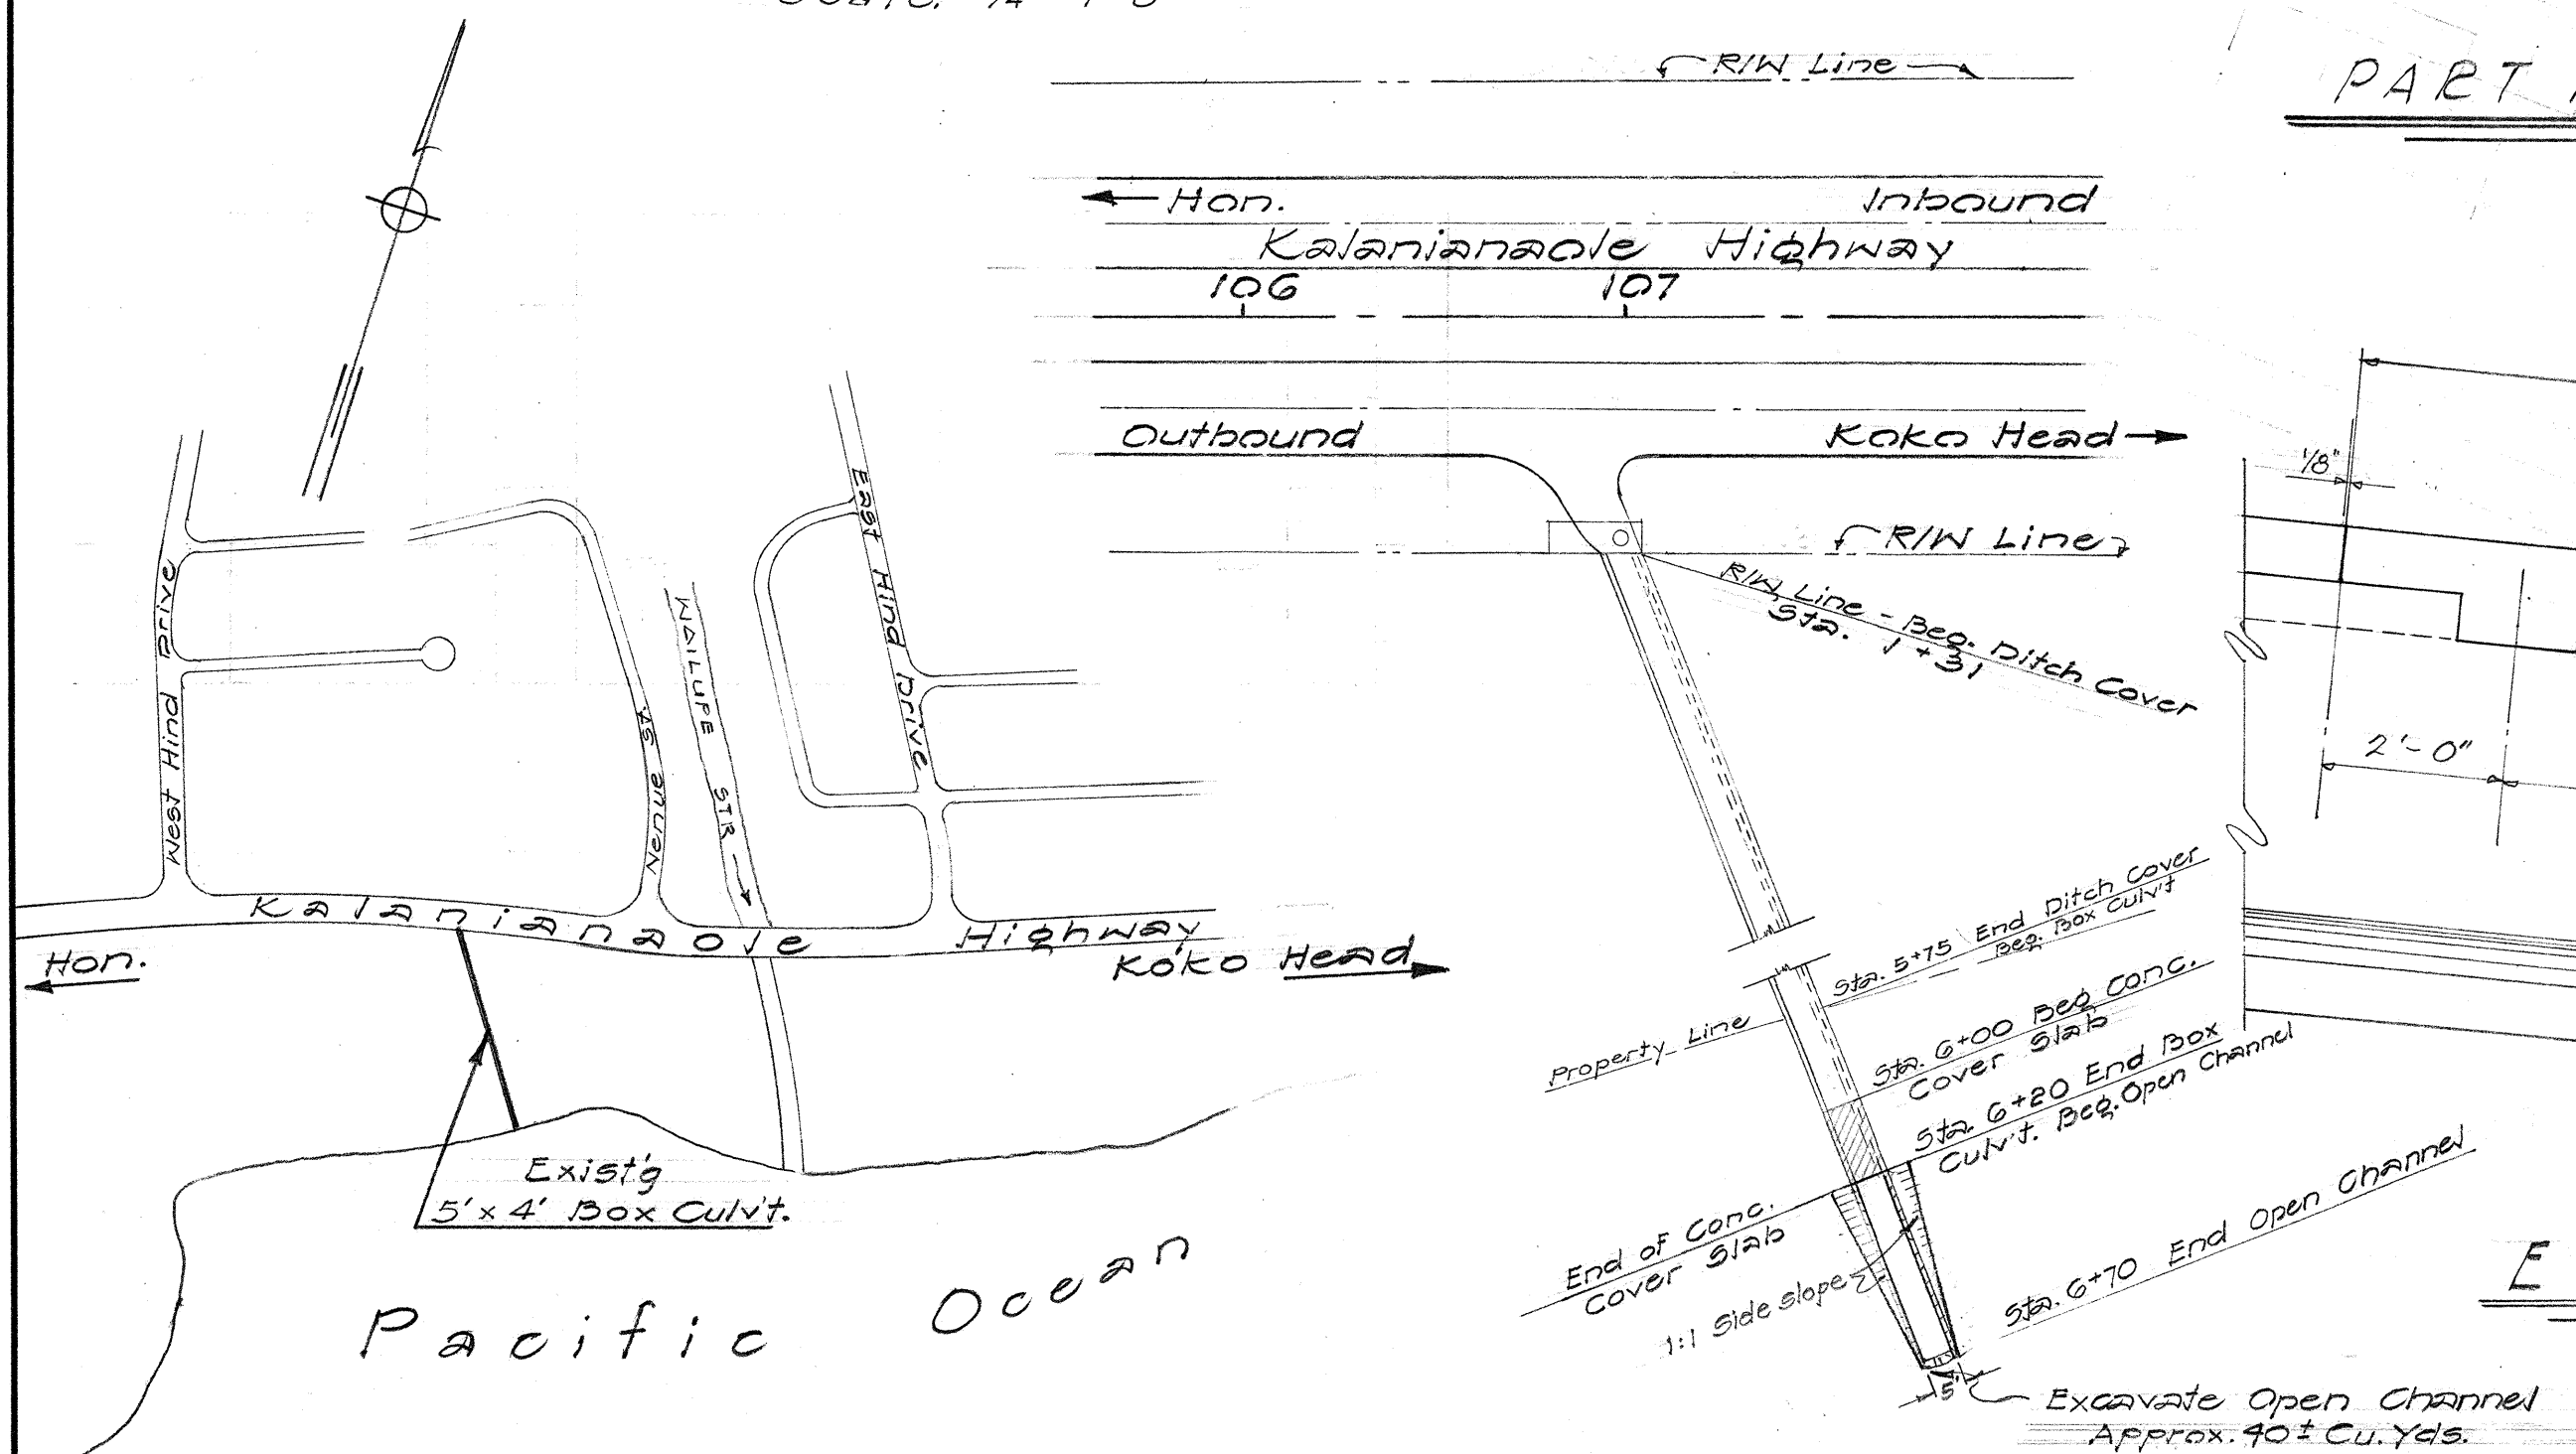

LOCATION PLAN
Not to Scale

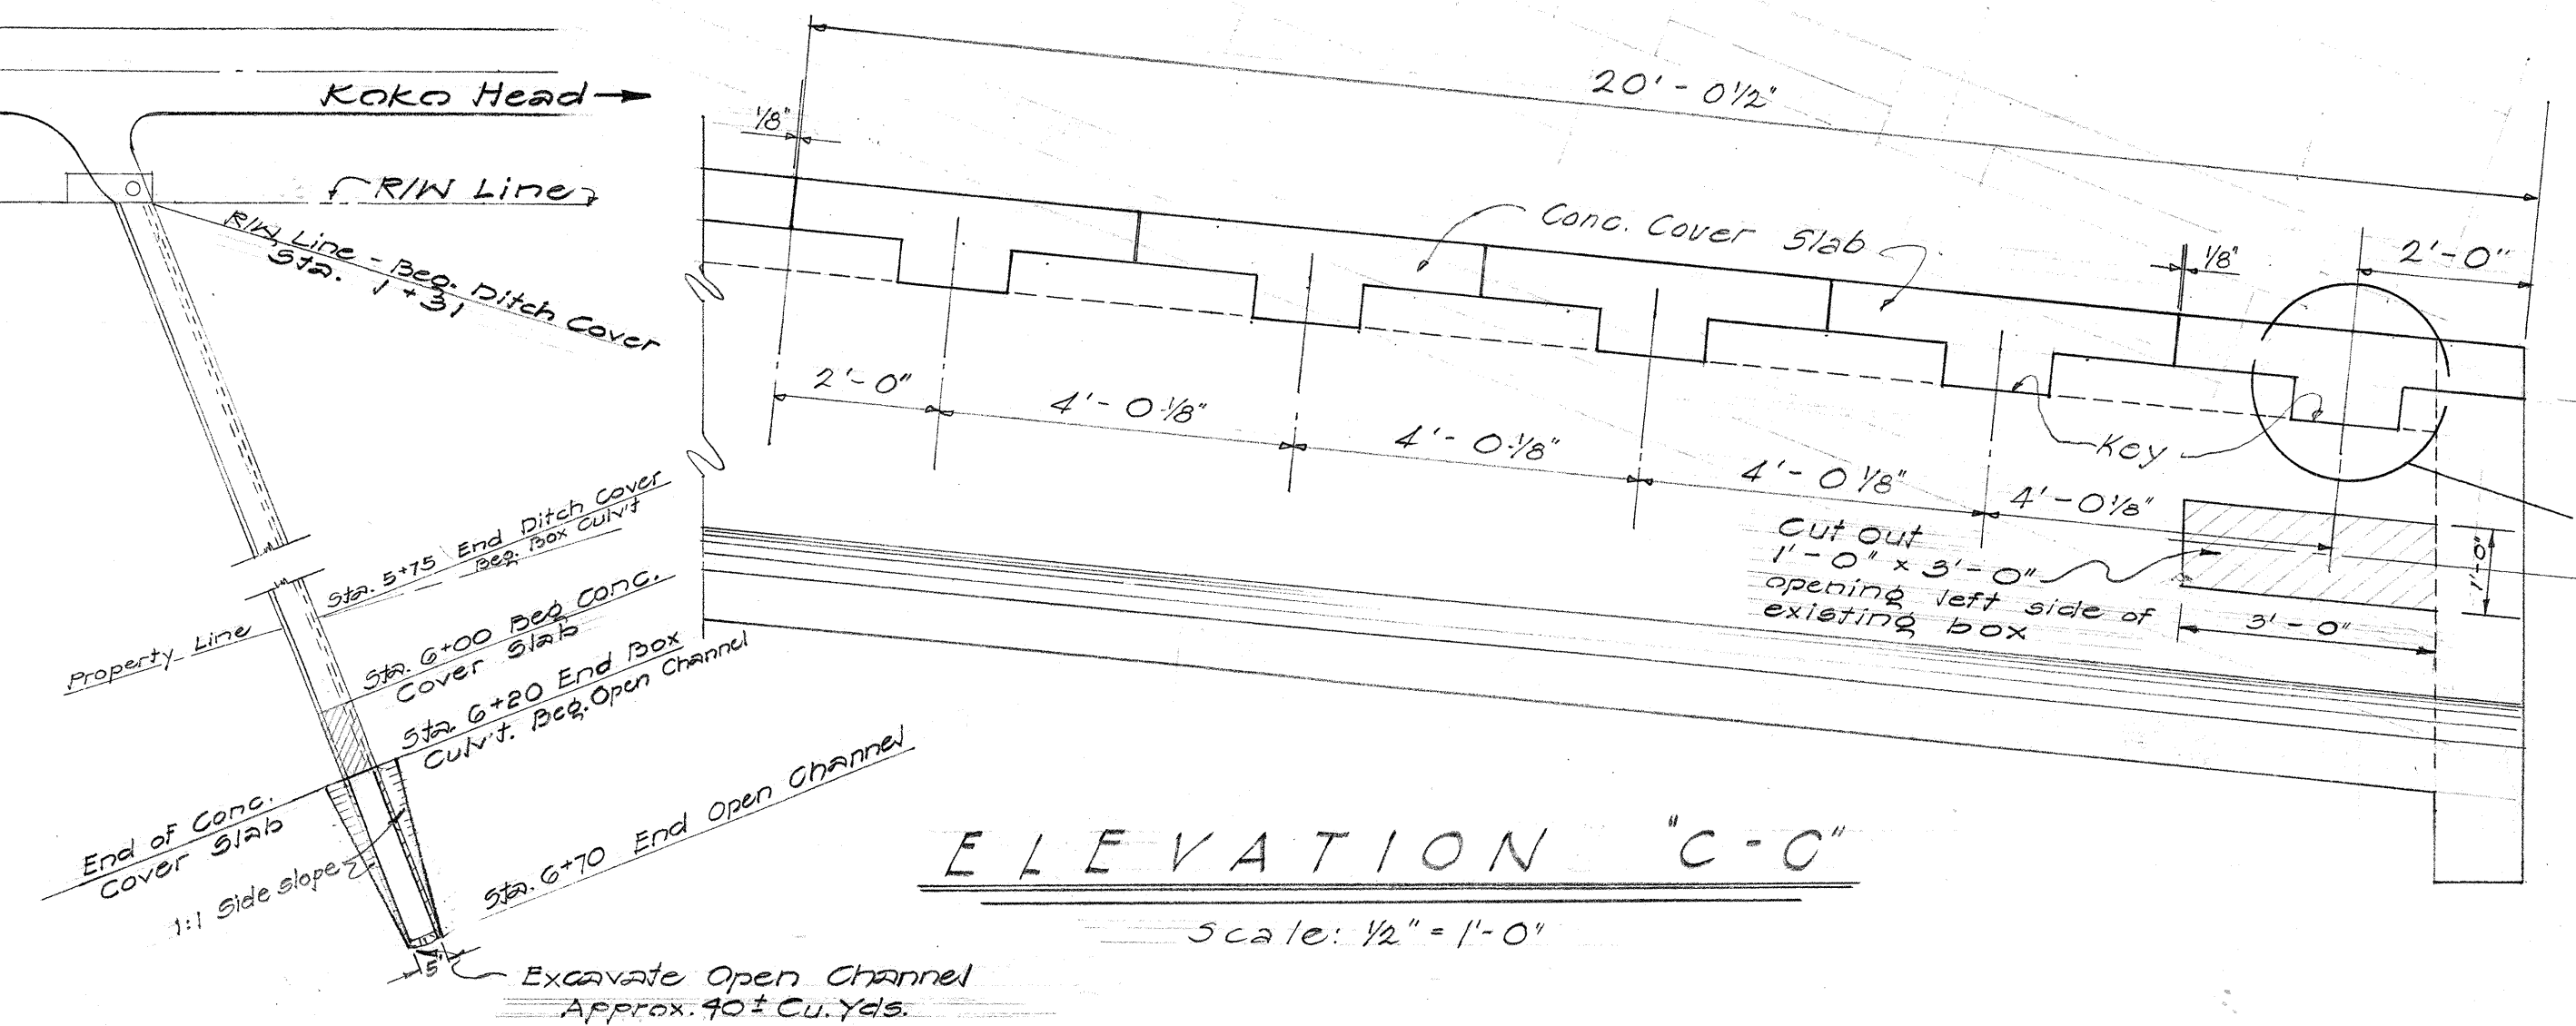

ELEVATION C-C
Scale: 1/2" = 1'-0"

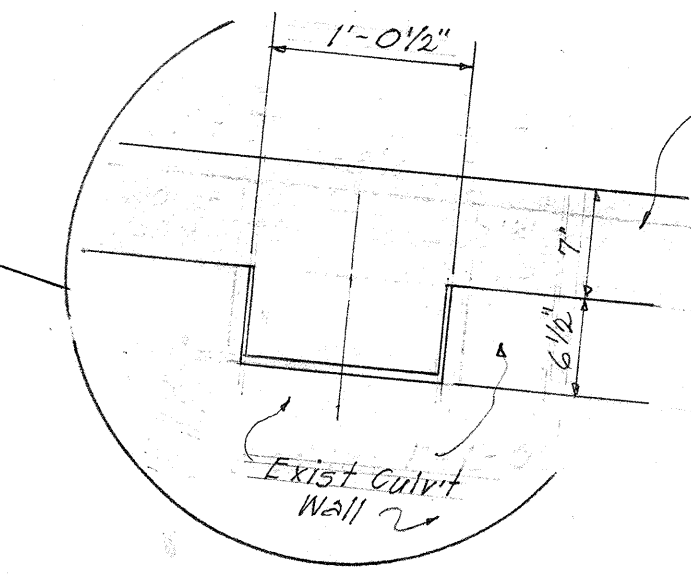

DEPARTMENT OF TRANSPORTATION DIVISION OF HIGHWAYS STATE OF HAWAII	
REVISION	
OF	
5' x 4' BOX CULVERT OUTFALL	
Kalaniana'ole Hwy. (Between West Hind Dr. & Nenuke St.)	
Project No: C-72-03-60	
Scale: As Noted	Nov. 1960

ESTIMATED QUANTITIES	
Ditch & Channel Exc.	10 c.y.
Class A-1 Conc.	L.S.
Reinf. Steel	L.S.
Removing Top Slab	L.S.