




FED. ROAD DIST. NO.	STATE	PROJ. NO.	FISCAL YEAR	SHEET NO.	TOTAL SHEETS
HAWAII	HAW.	B720161	1961	2	4

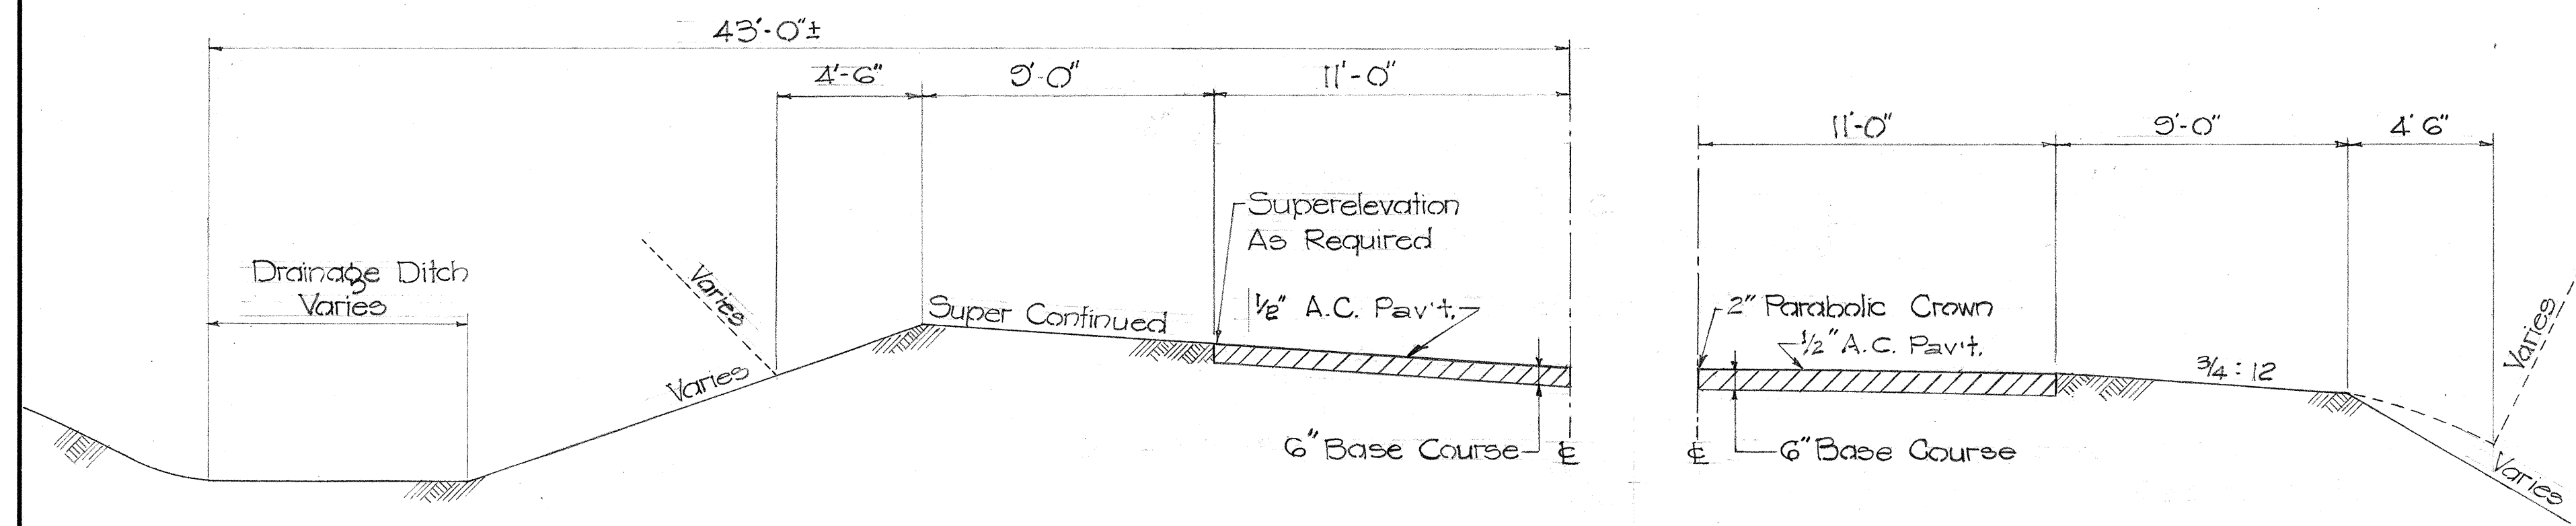

TYPICAL SECTIONS OF EXISTING PAVEMENT
Scale: 1/4" = 1'-0"

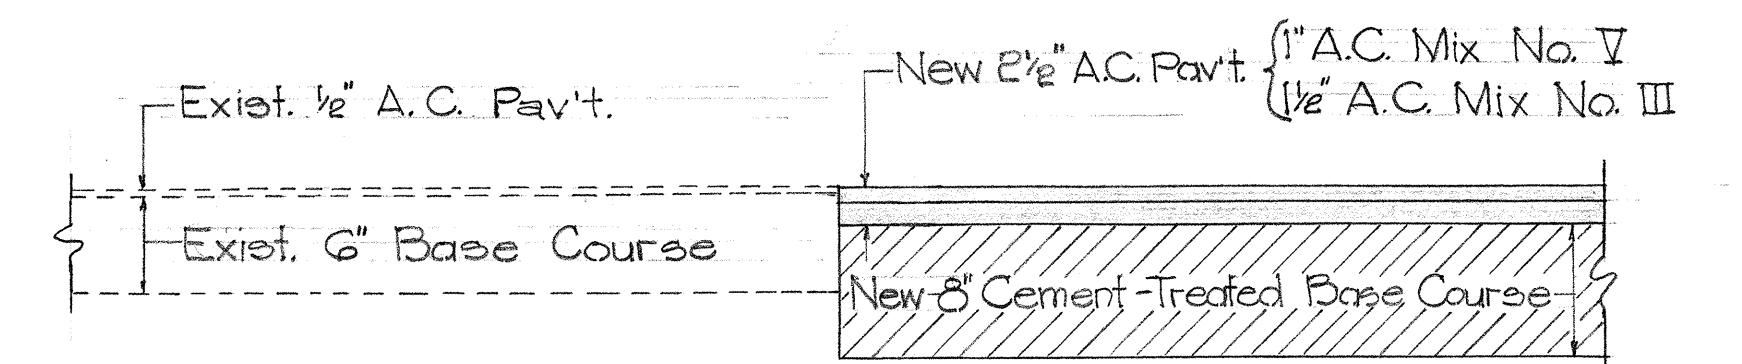


TYPICAL DETAIL FOR TRANSVERSE JOINTS
Scale: 1" = 1'-0"

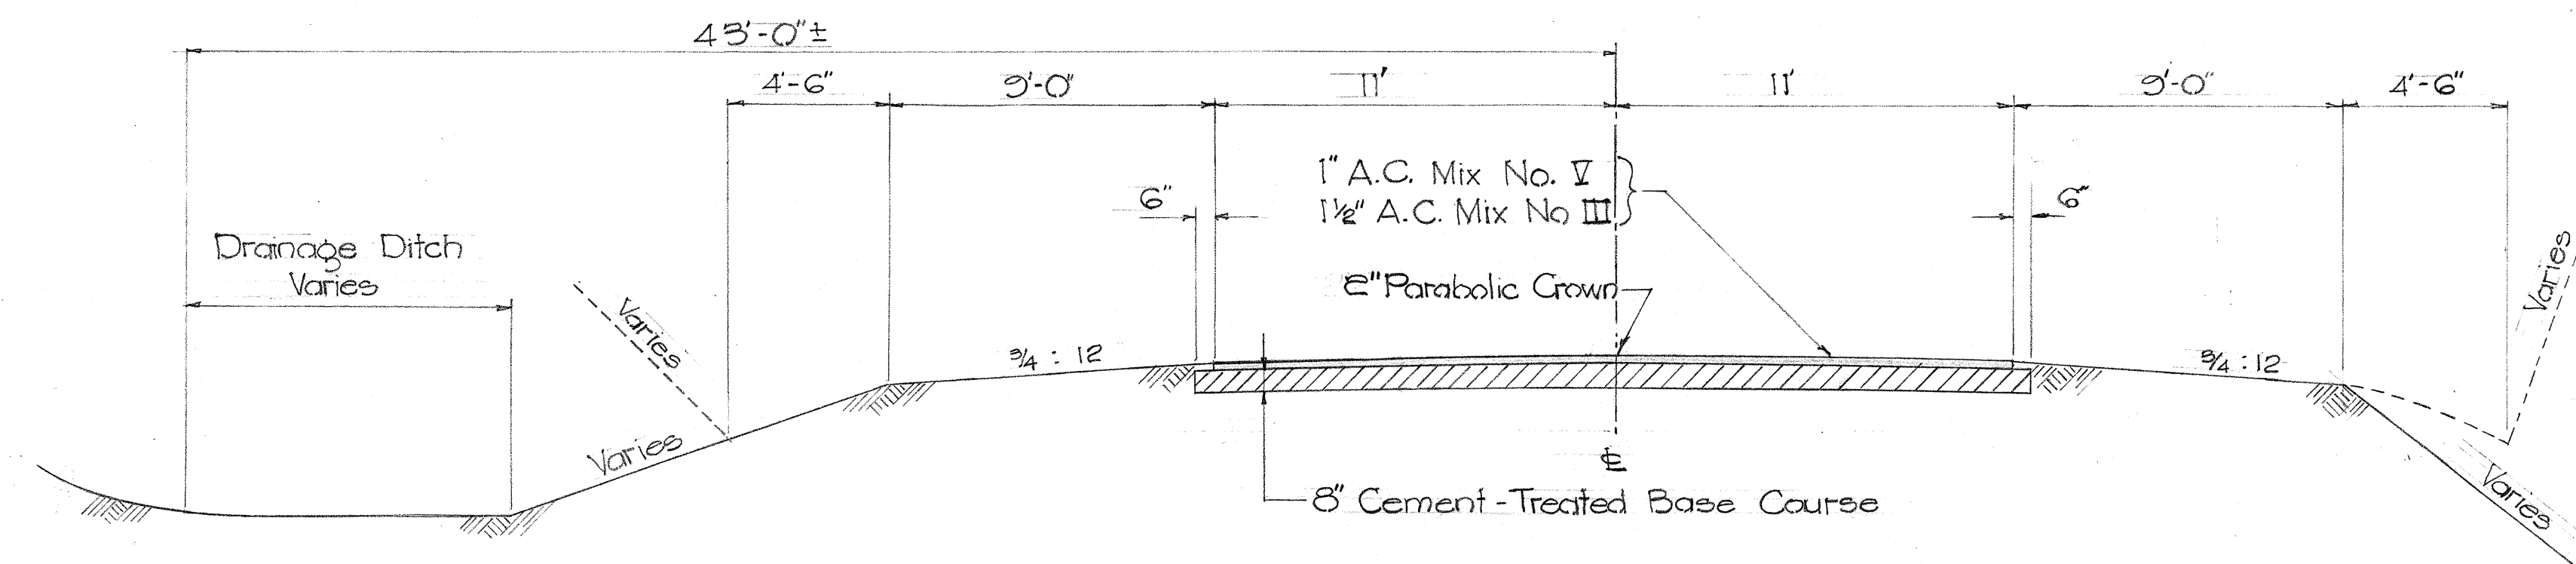

TYPICAL SECTIONS ON TANGENT (RECONSTRUCTED BASE & RESURFACING)
Scale: 1/4" = 1'-0"

General Notes:

1. Construct smooth riding connections at beginning & end of project and all side roads.
2. All excavated material shall be salvaged and re-used in the cement-treated base course.

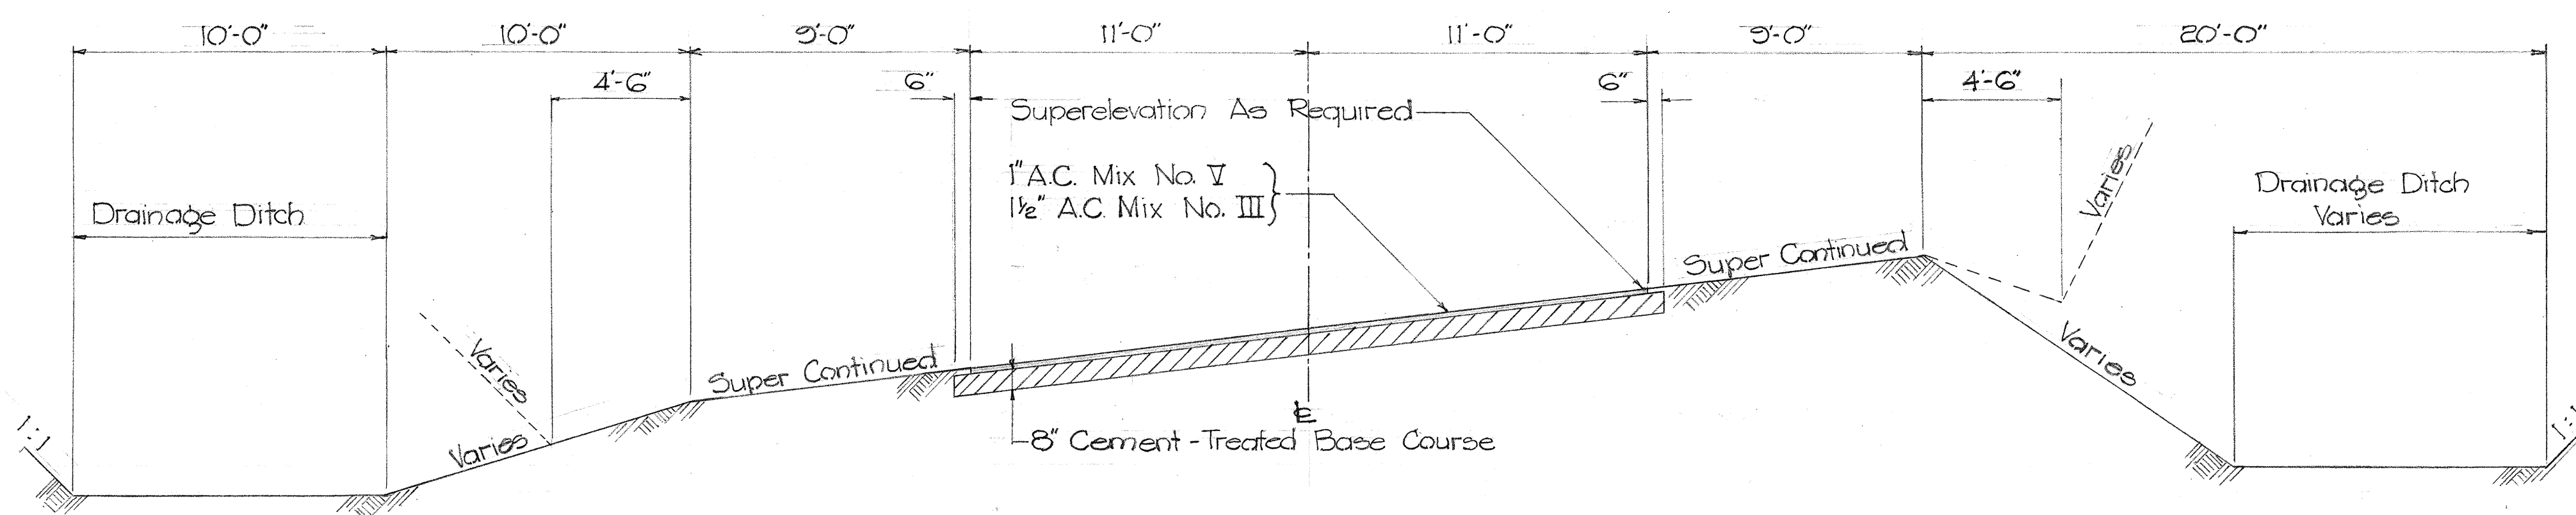

TYPICAL SECTIONS ON CURVE (RECONSTRUCTED BASE & RESURFACING)
Scale: 1/4" = 1'-0"

DEPARTMENT OF TRANSPORTATION
HIGHWAYS DIVISION
STATE OF HAWAII
TYPICAL SECTIONS
PROJ. NO. B-72-01-61
SCALE AS NOTED

SHEET NO. OF SHEETS

SURVEY PLOTTED BY	DATE
DESIGNED BY	
DRAWN BY	
CHECKED BY	
NOTE BOOK NO.	