
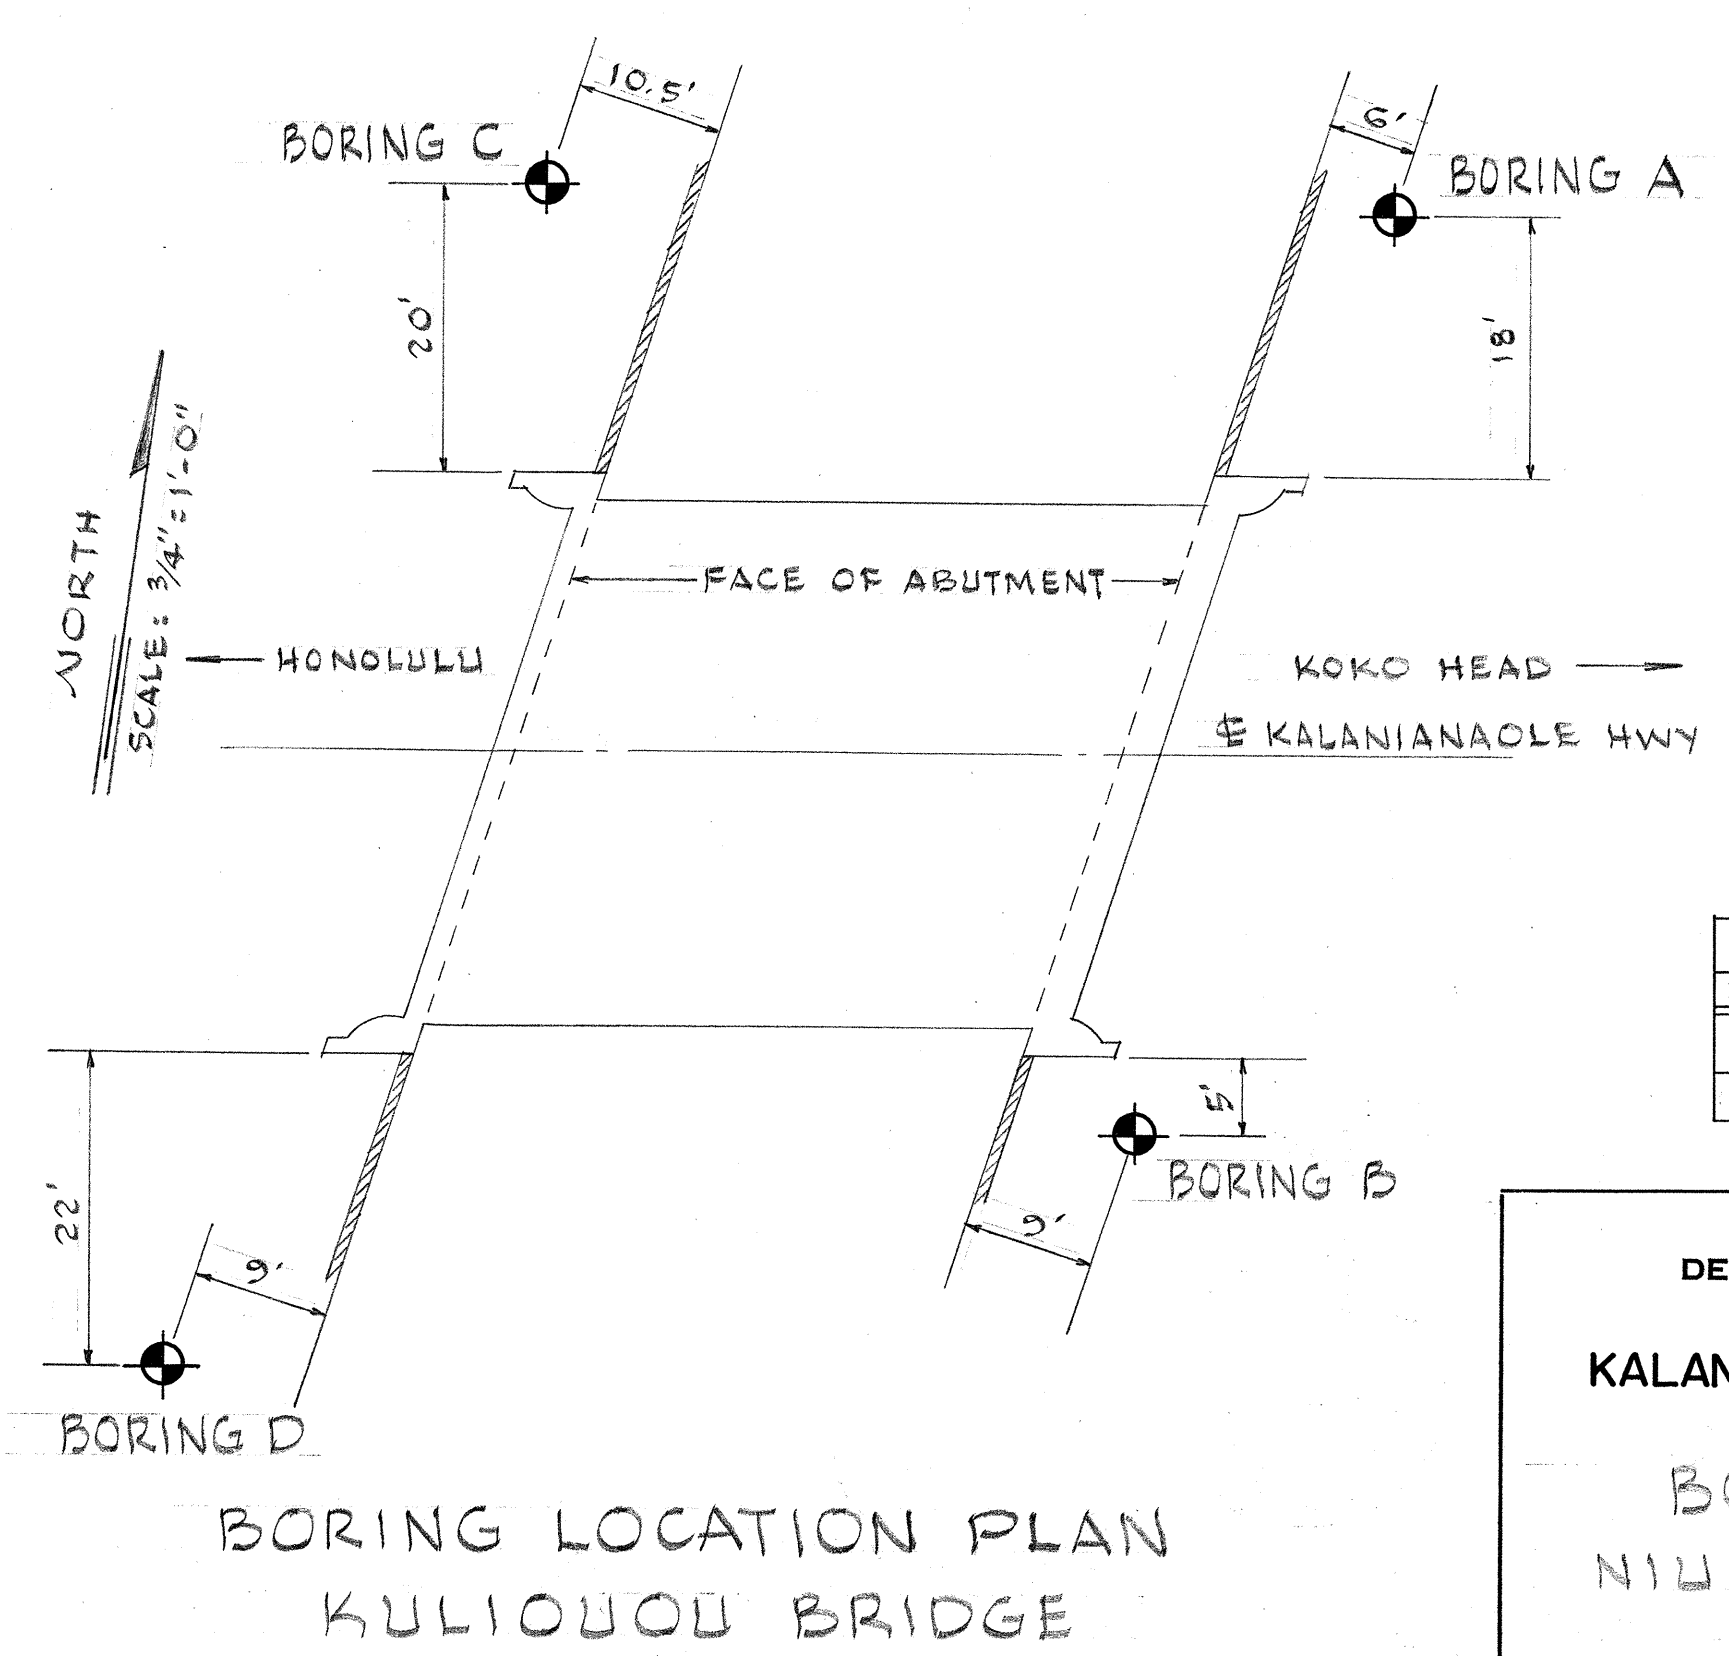
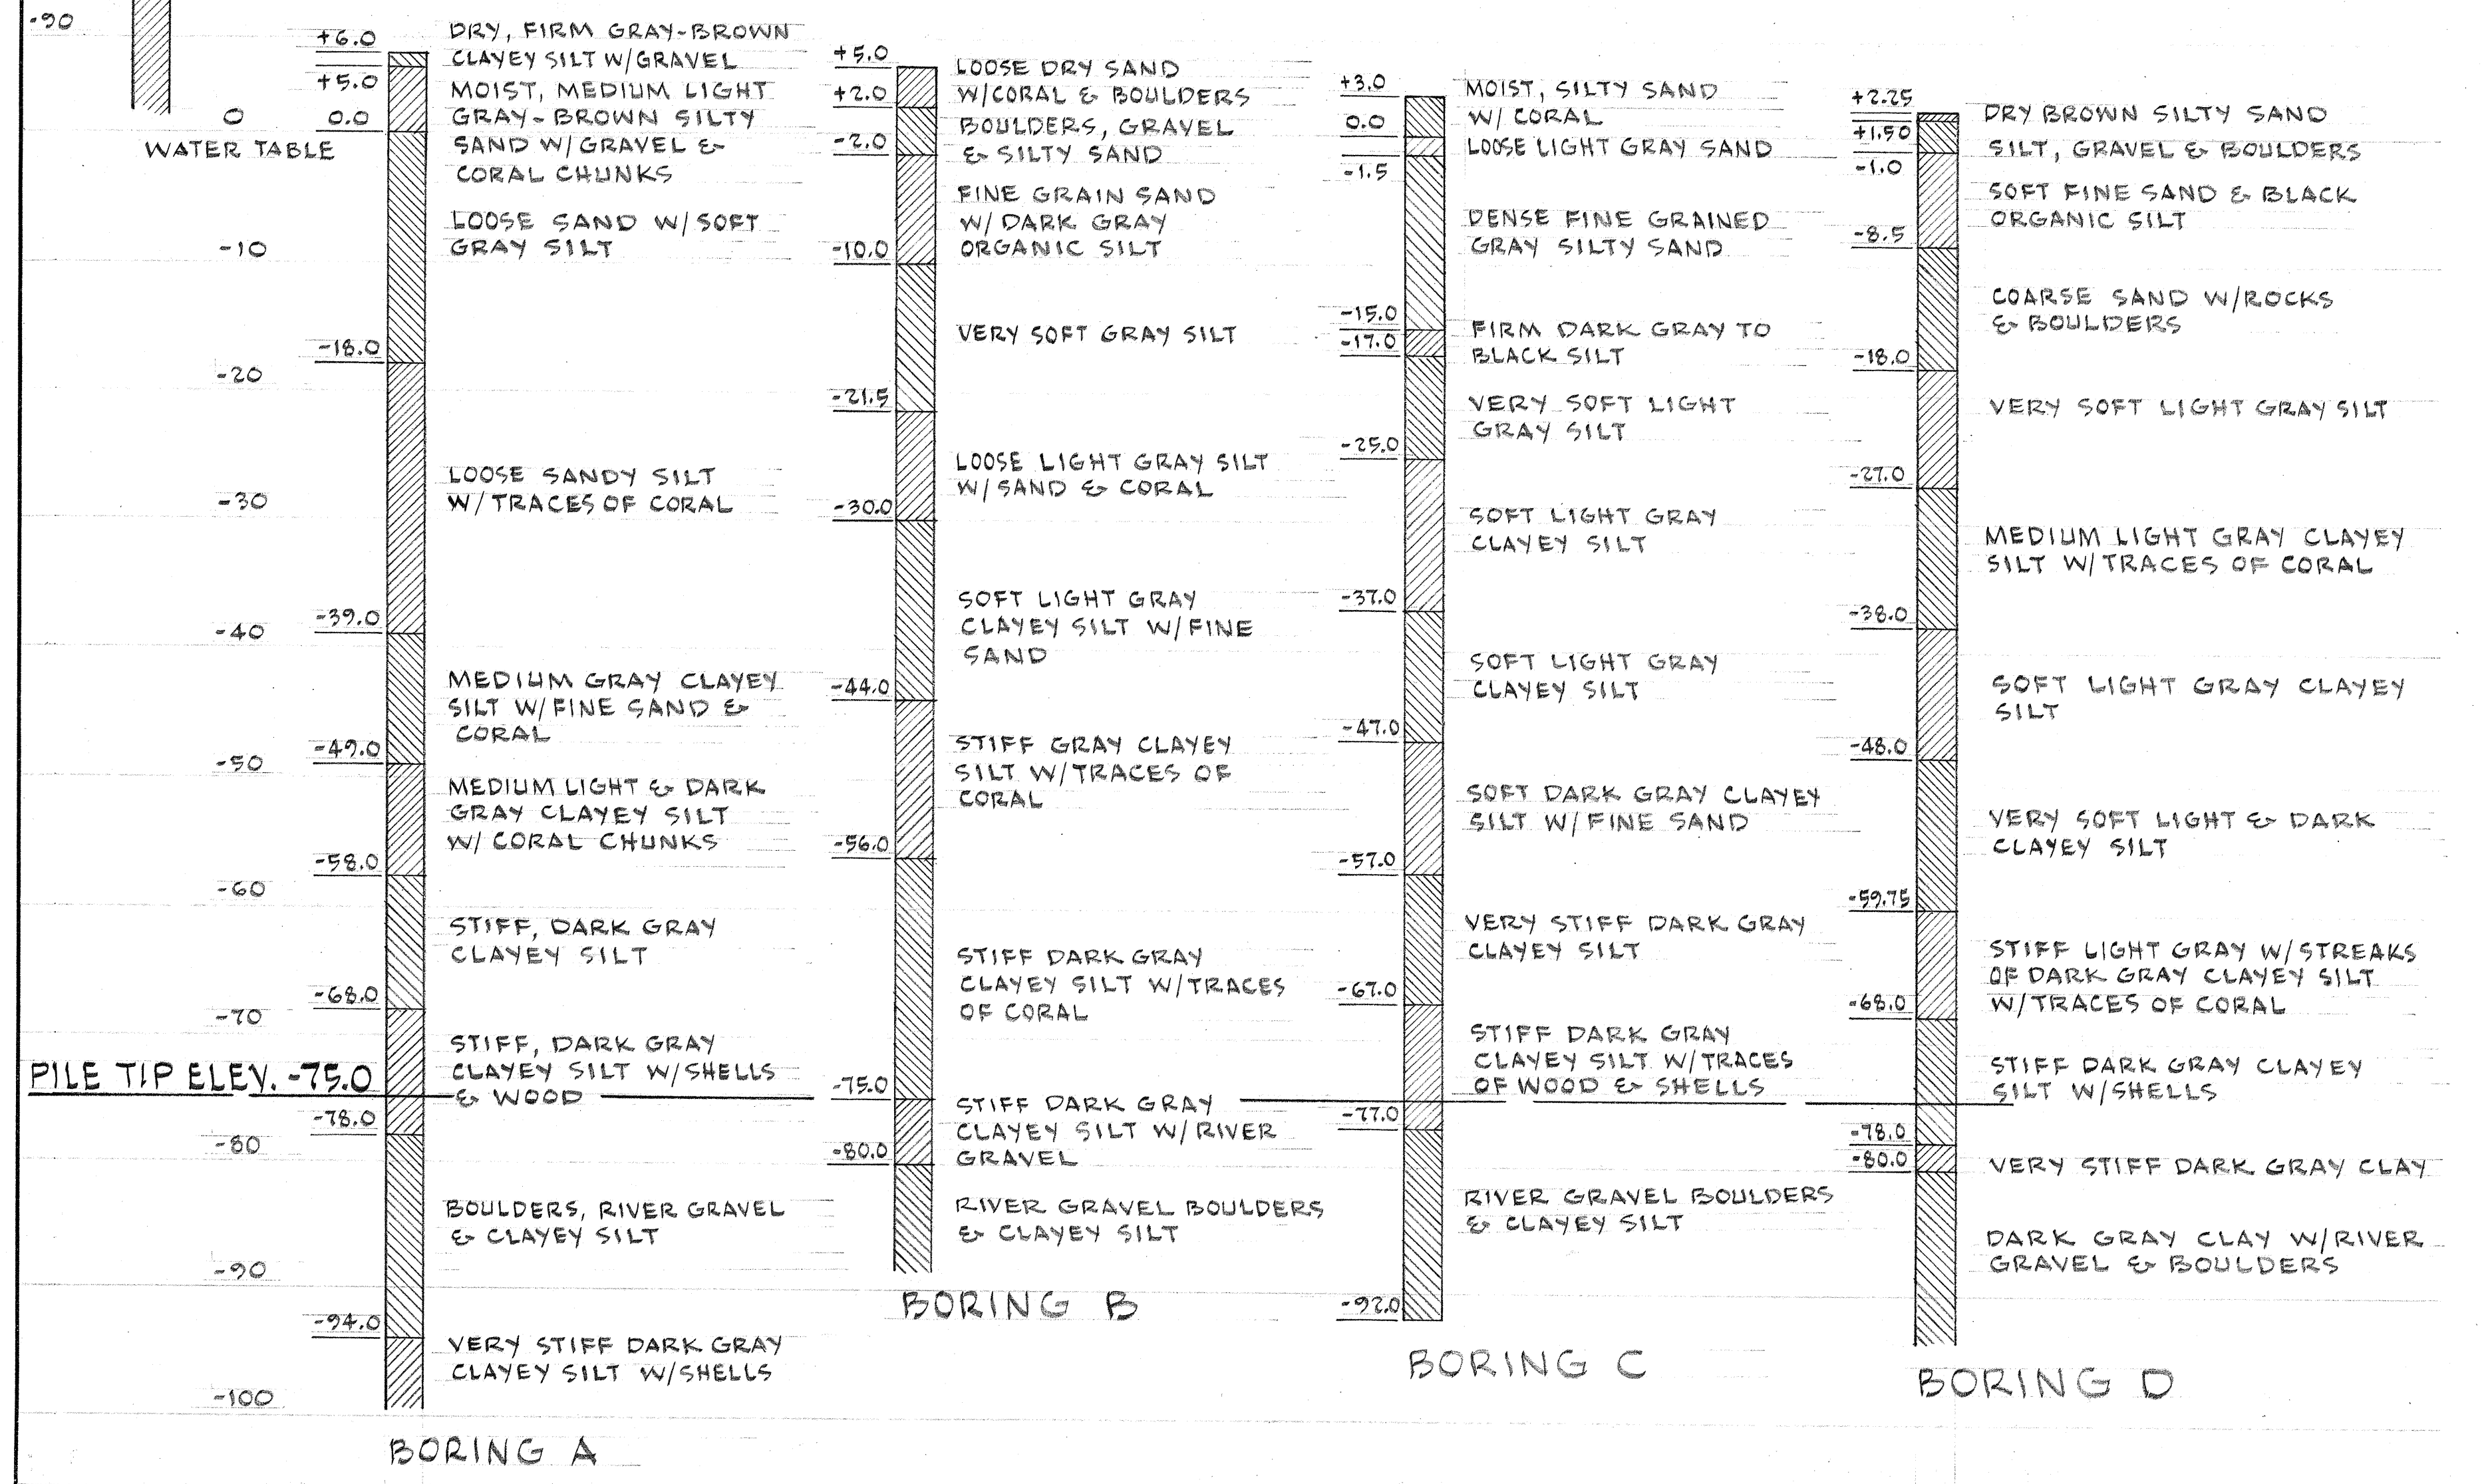
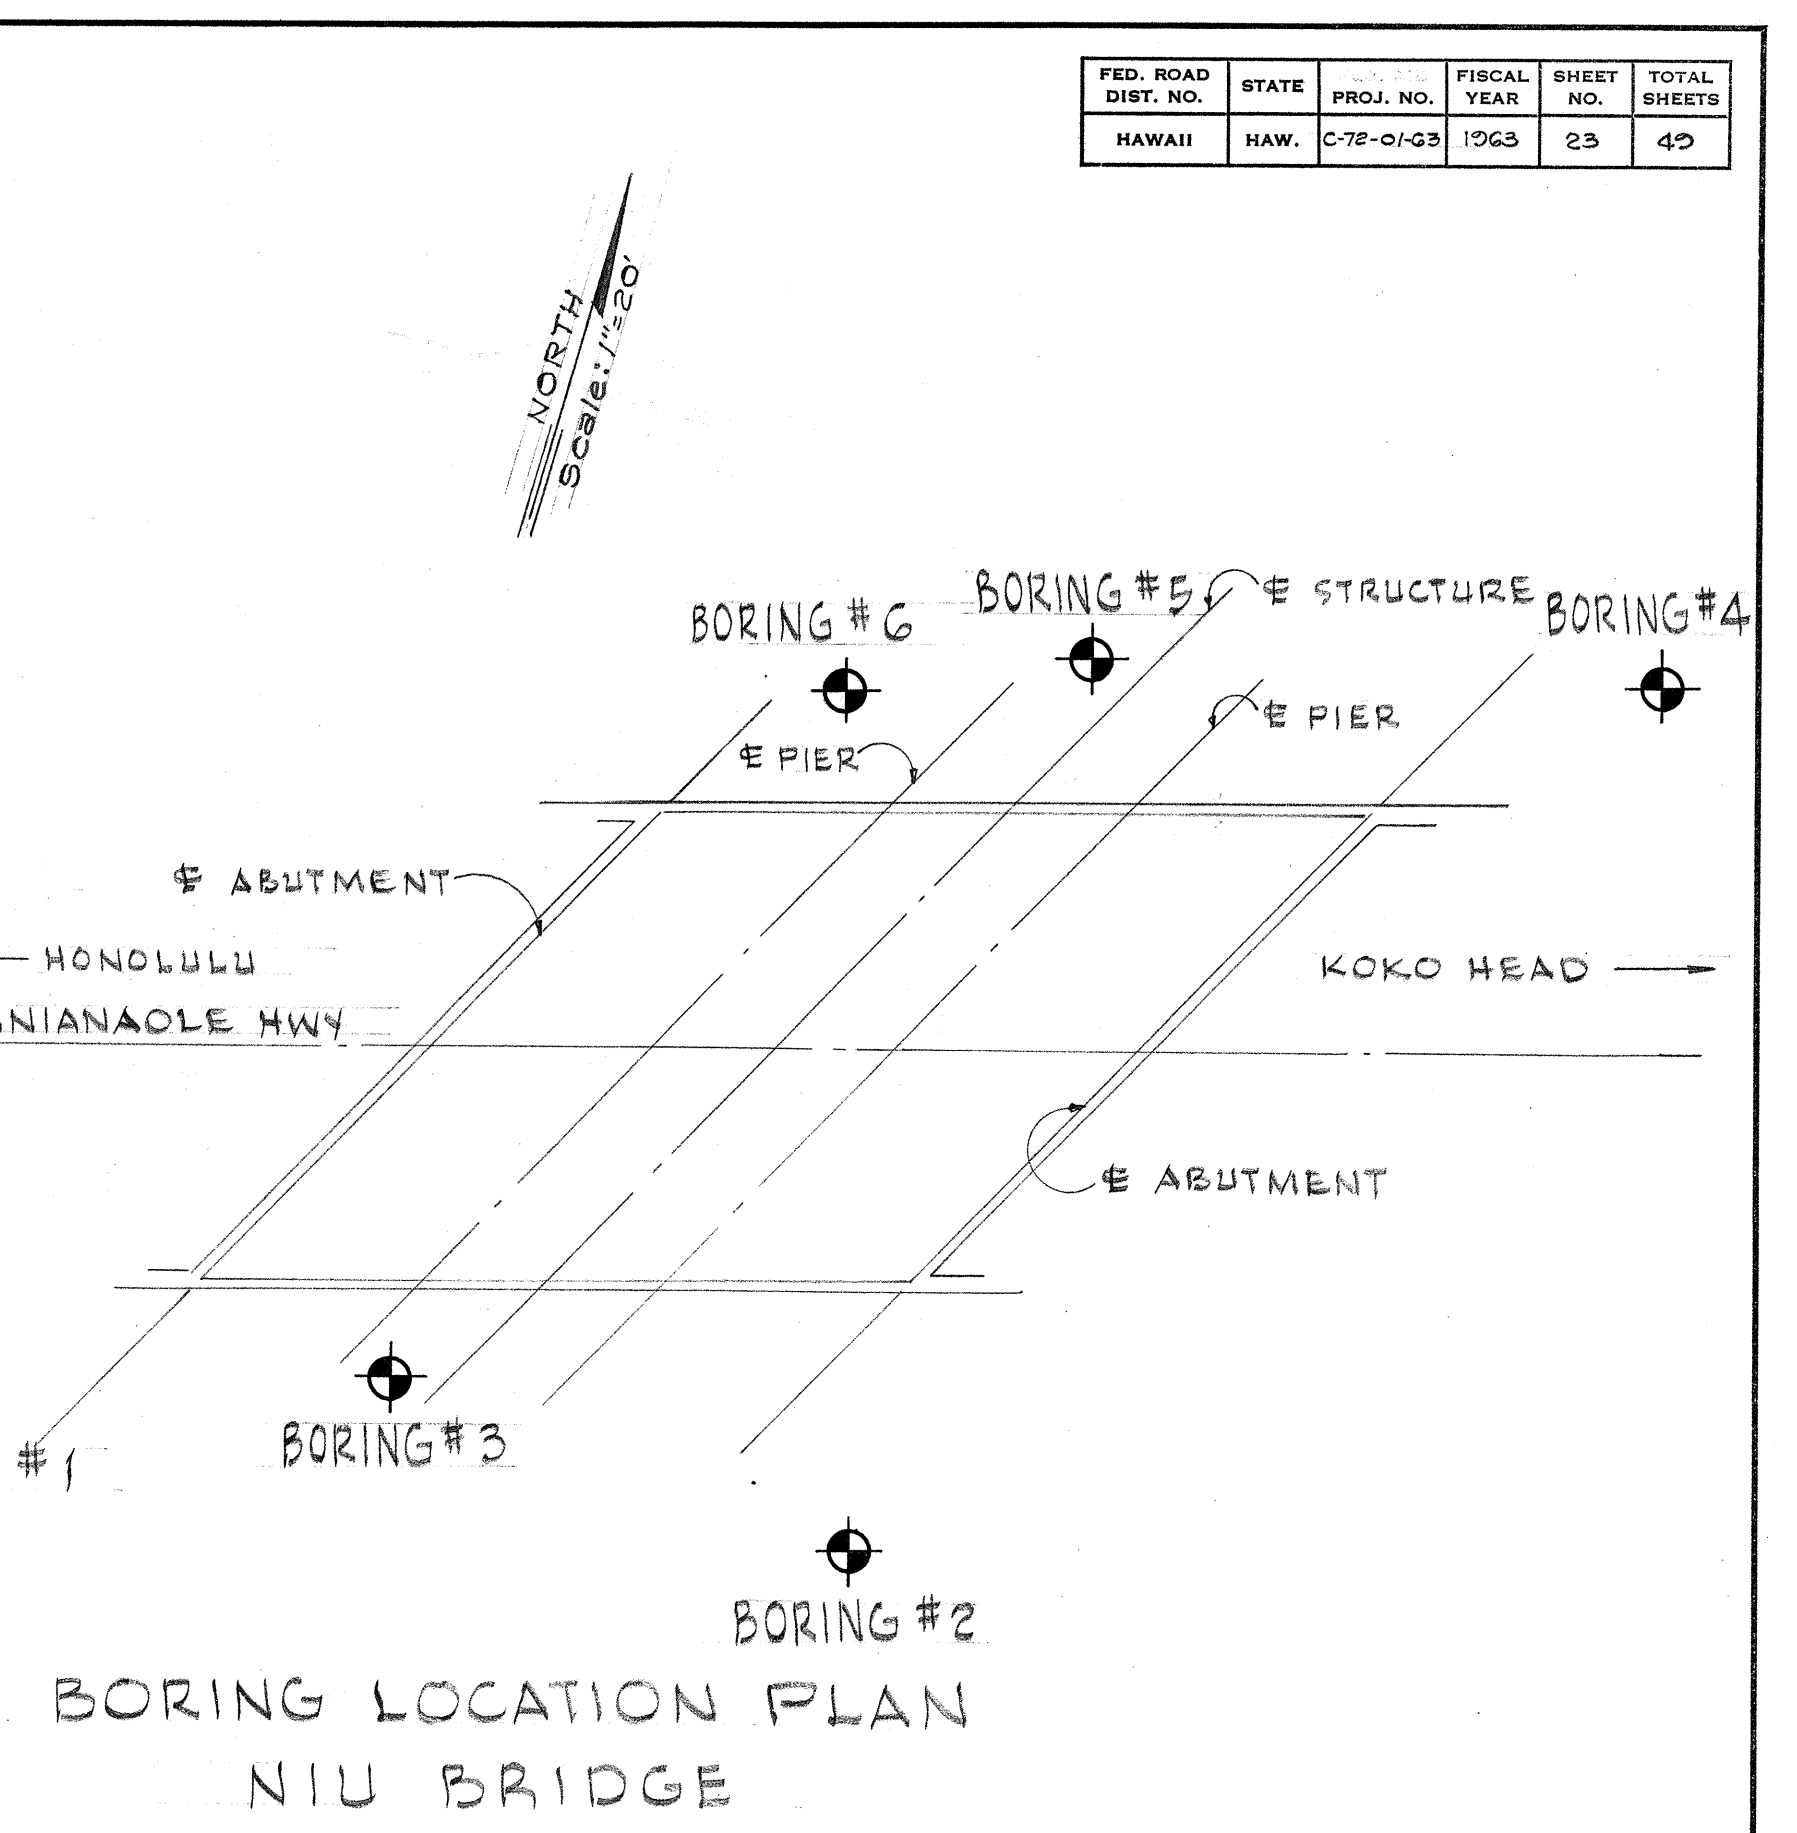


FED. ROAD DIST. NO.	STATE	PROJ. NO.	FISCAL YEAR	SHEET NO.	TOTAL SHEETS
HAWAII	HAW.	C-72-01-63	1963	23	49

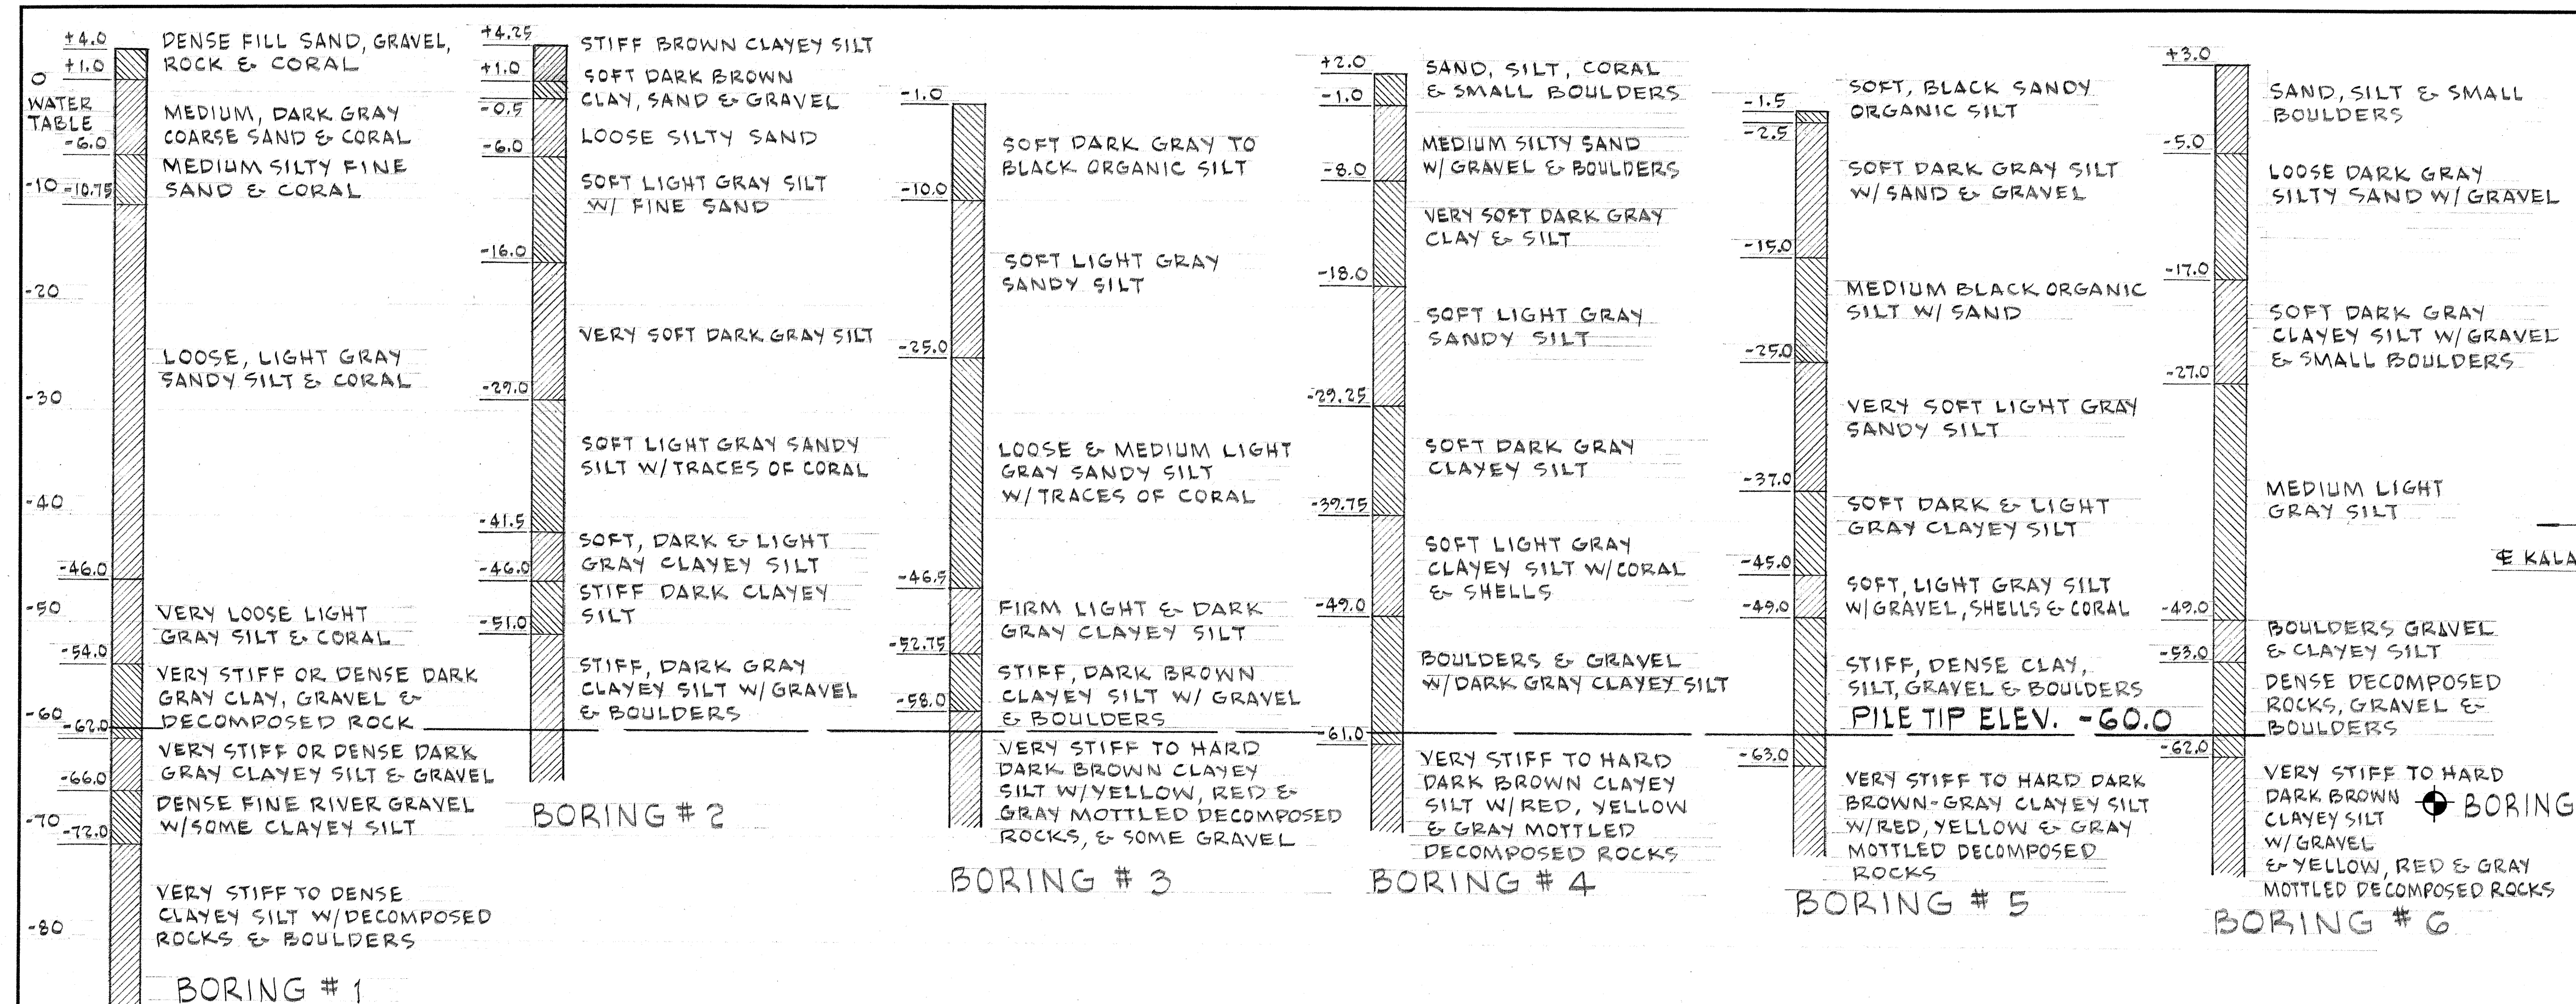

CHARLES YOUNG
REGISTERED PROFESSIONAL ENGINEER
No. 1037
HAWAII, U.S.A.

WING-YANG HSIAO
REGISTERED PROFESSIONAL ENGINEER
No. 1402
HAWAII, U.S.A.

STATE OF HAWAII
DEPARTMENT OF TRANSPORTATION
HIGHWAYS DIVISION

KALANIANA'OLE HIGHWAY WIDENING

BORING LOGS
NIU & KULIQUOU BRIDGE

PROJECT NO. C72-01-63
SHEET No. 23 OF 49 SHEETS

DATE: _____
DRAWN BY: _____
CHECKED BY: _____
DESIGNED BY: _____
NOTED BY: _____
QUANTITIES BY: _____
ORIGINAL PLAN: _____
NOTE BOOK: _____
No. _____