



FED. ROAD DIST. NO.	STATE	PROJ. NO.	FISCAL YEAR	SHEET NO.	TOTAL SHEETS
HAWAII	HAW.	C-72-01-G3	1963	20	40

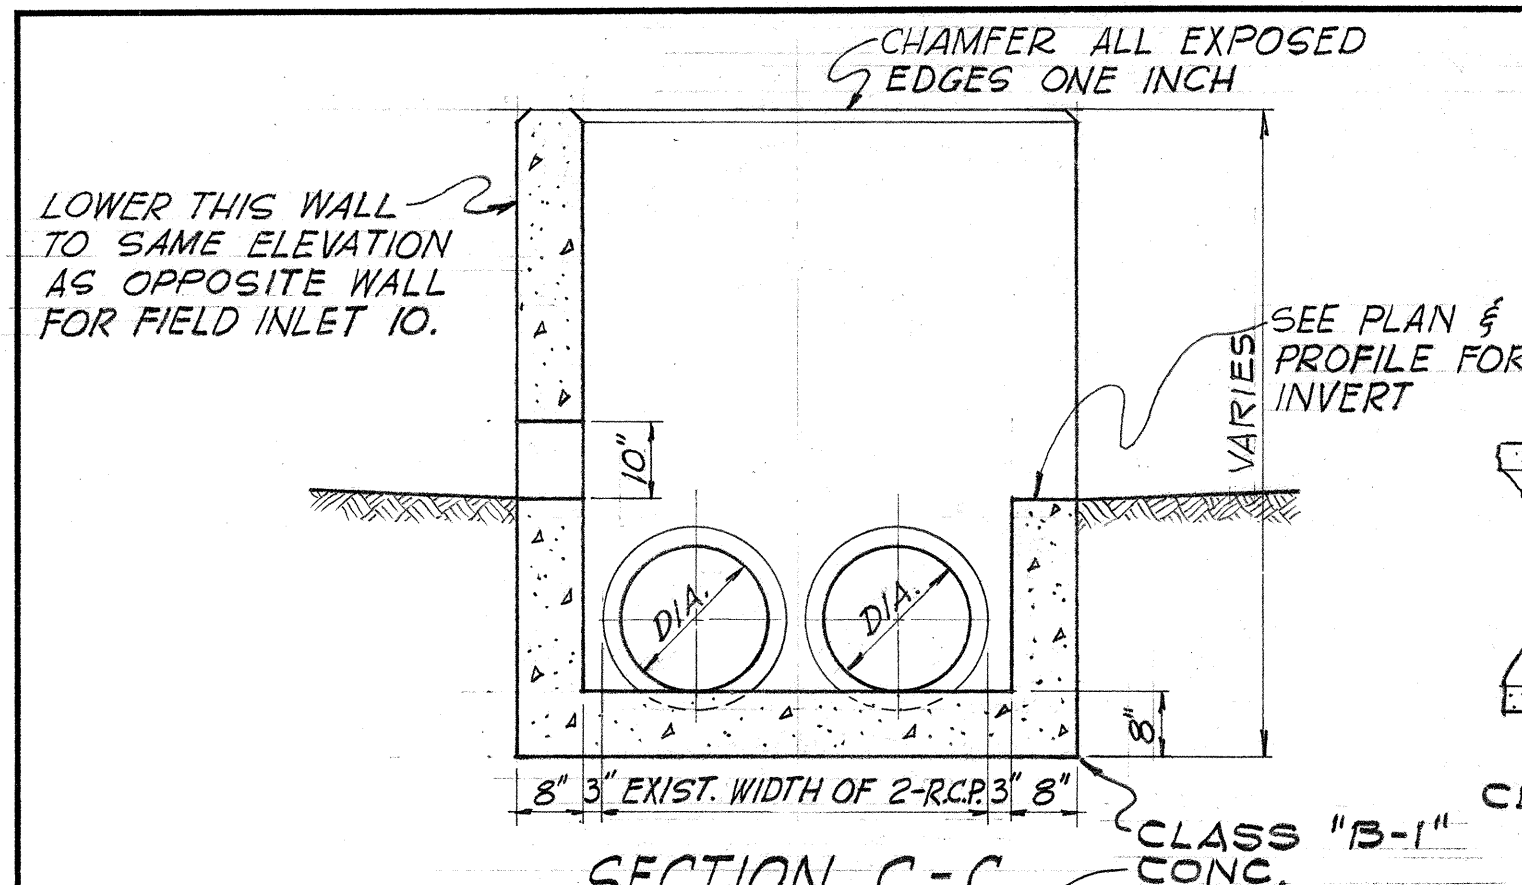


SECTION C-C

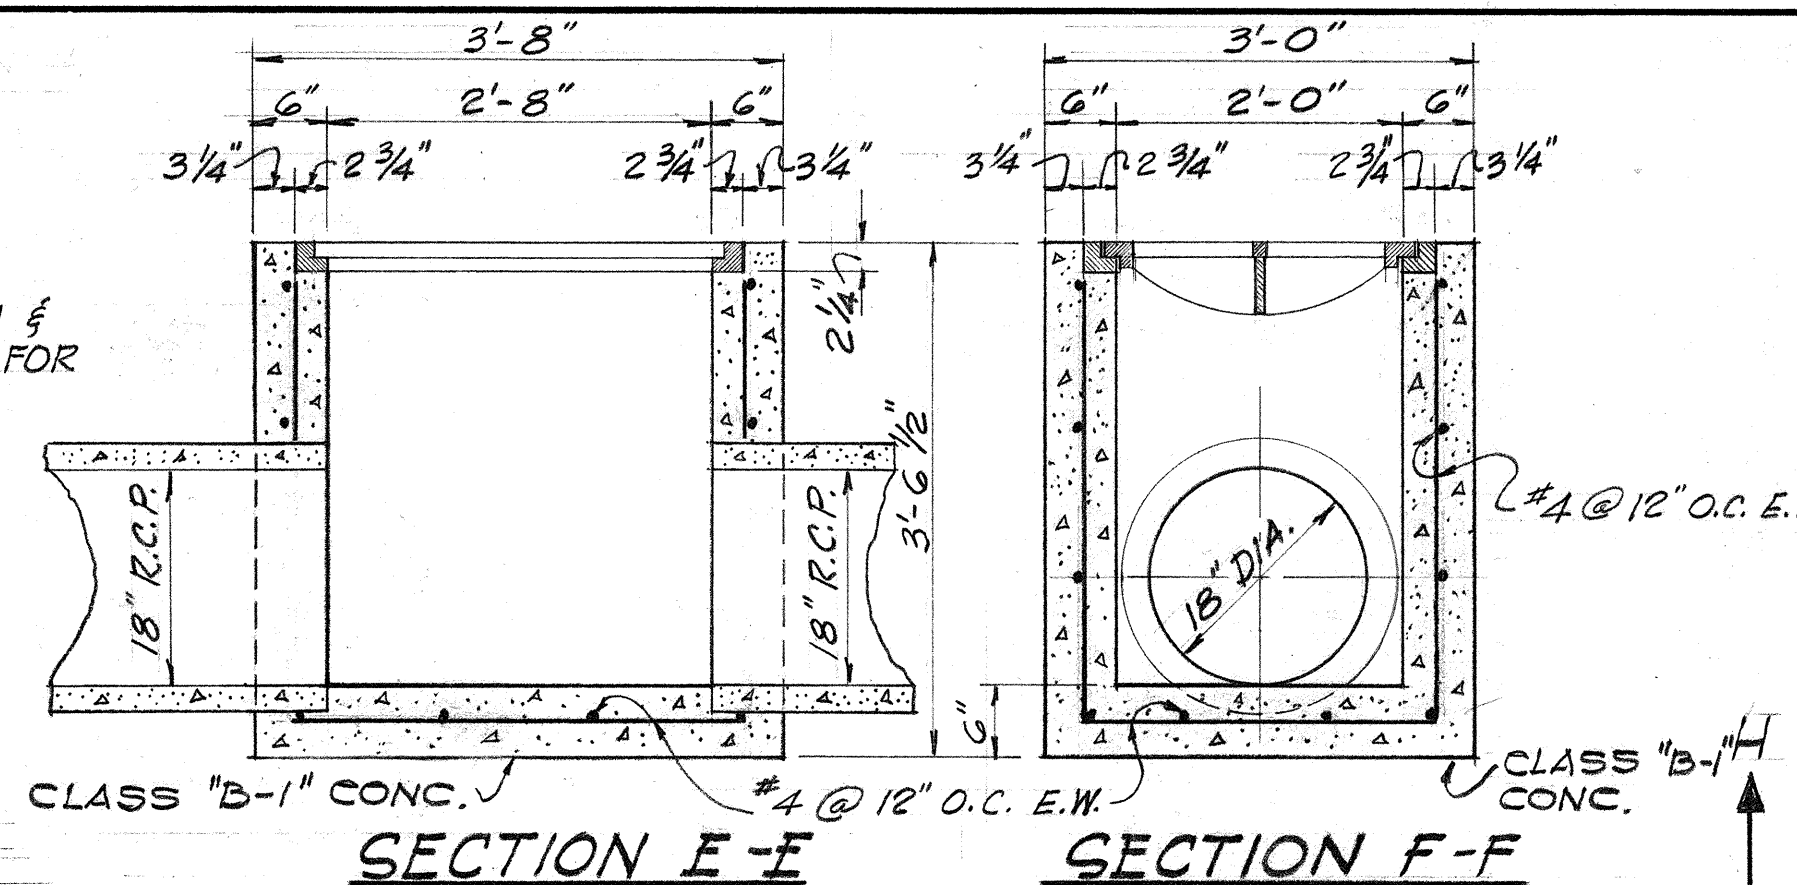


SECTION E-E

SECTION F-F

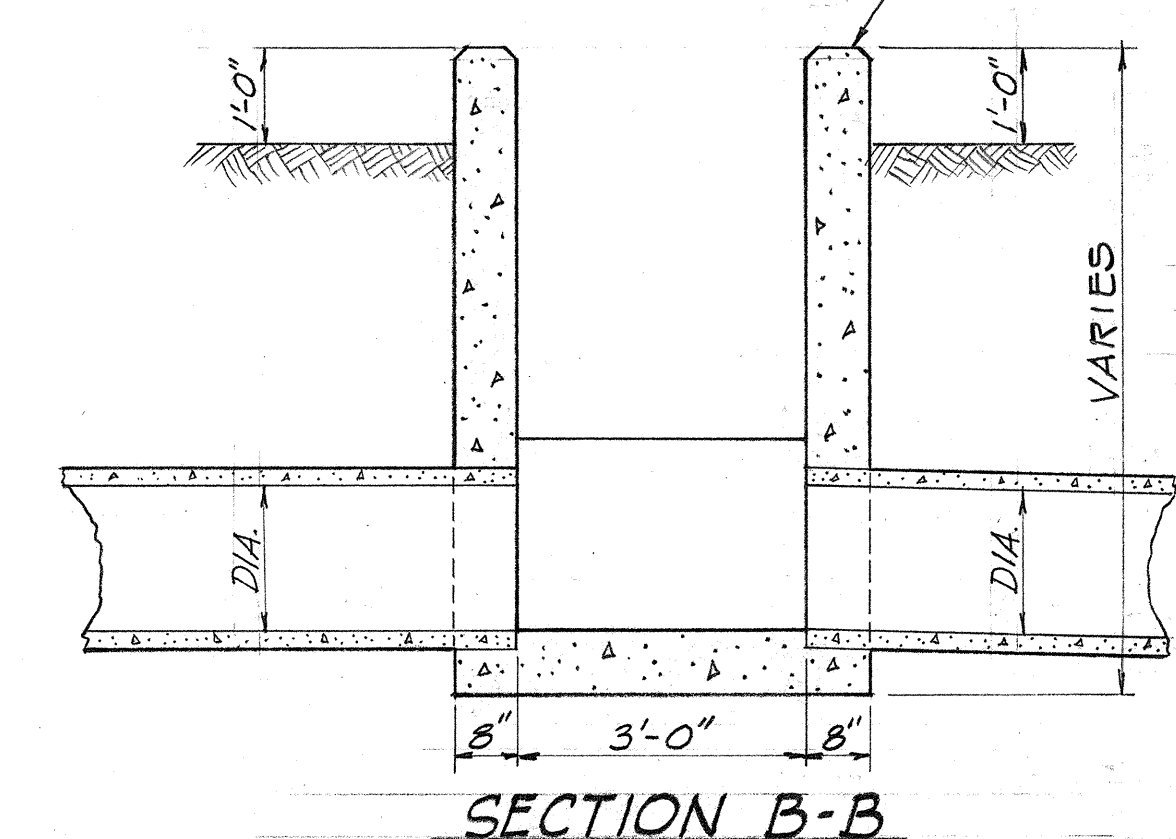


SECTION B-B

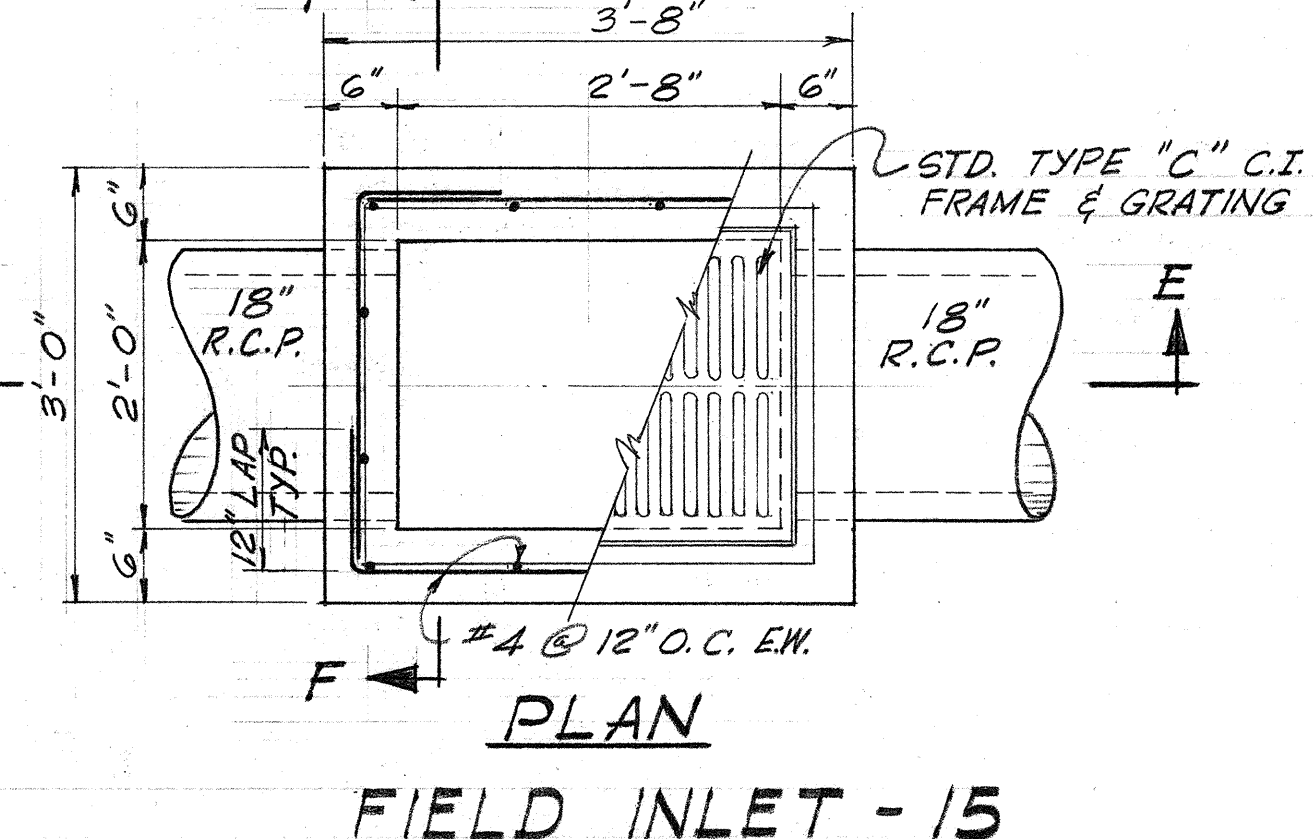

PLAN

FIELD INLET - 15


SCALE: 3/4" = 1'-0"

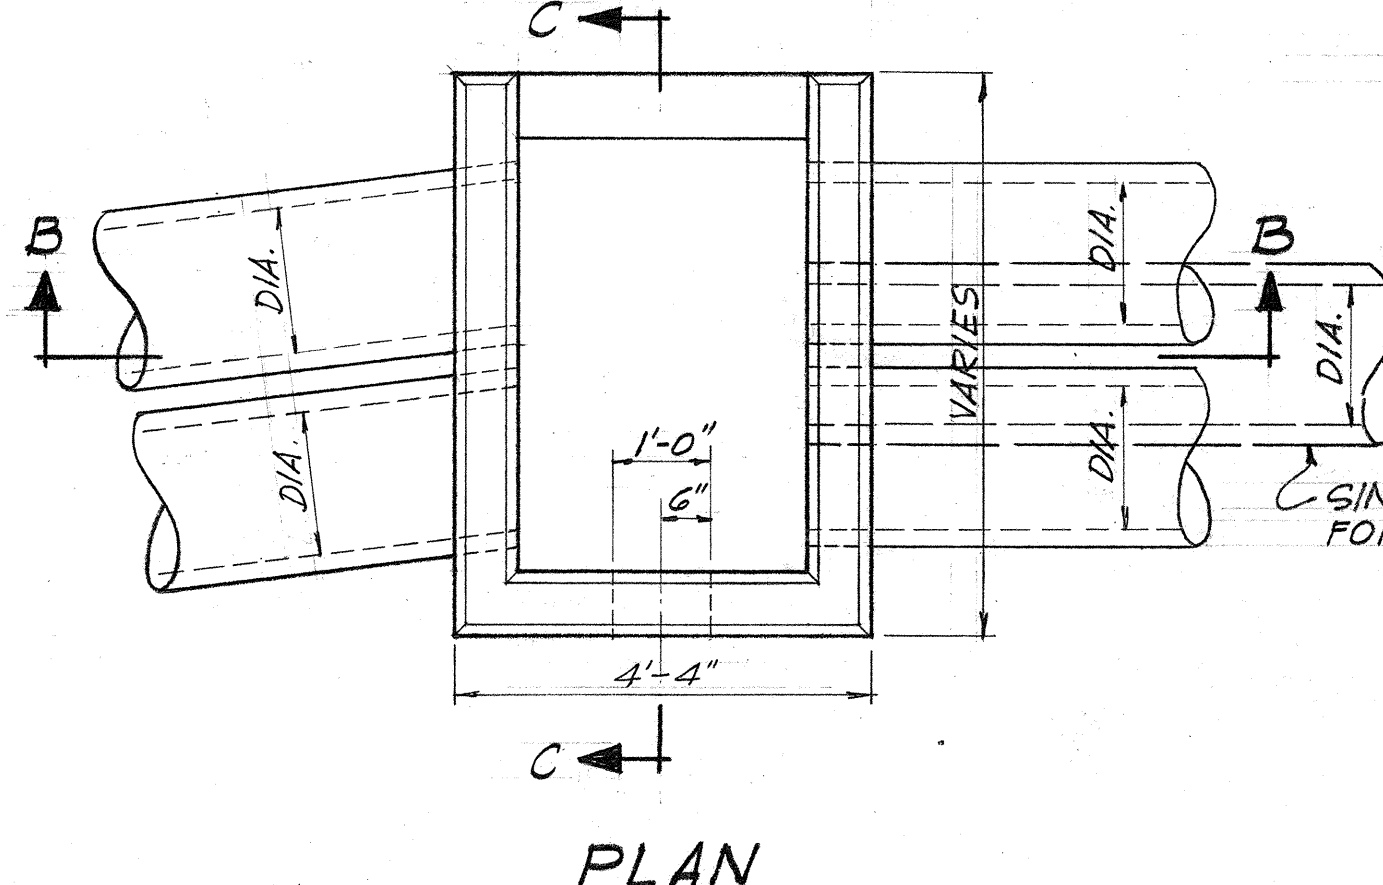

PLAN

FIELD INLET - 4 & 10

SCALE: 1/2" = 1'-0"

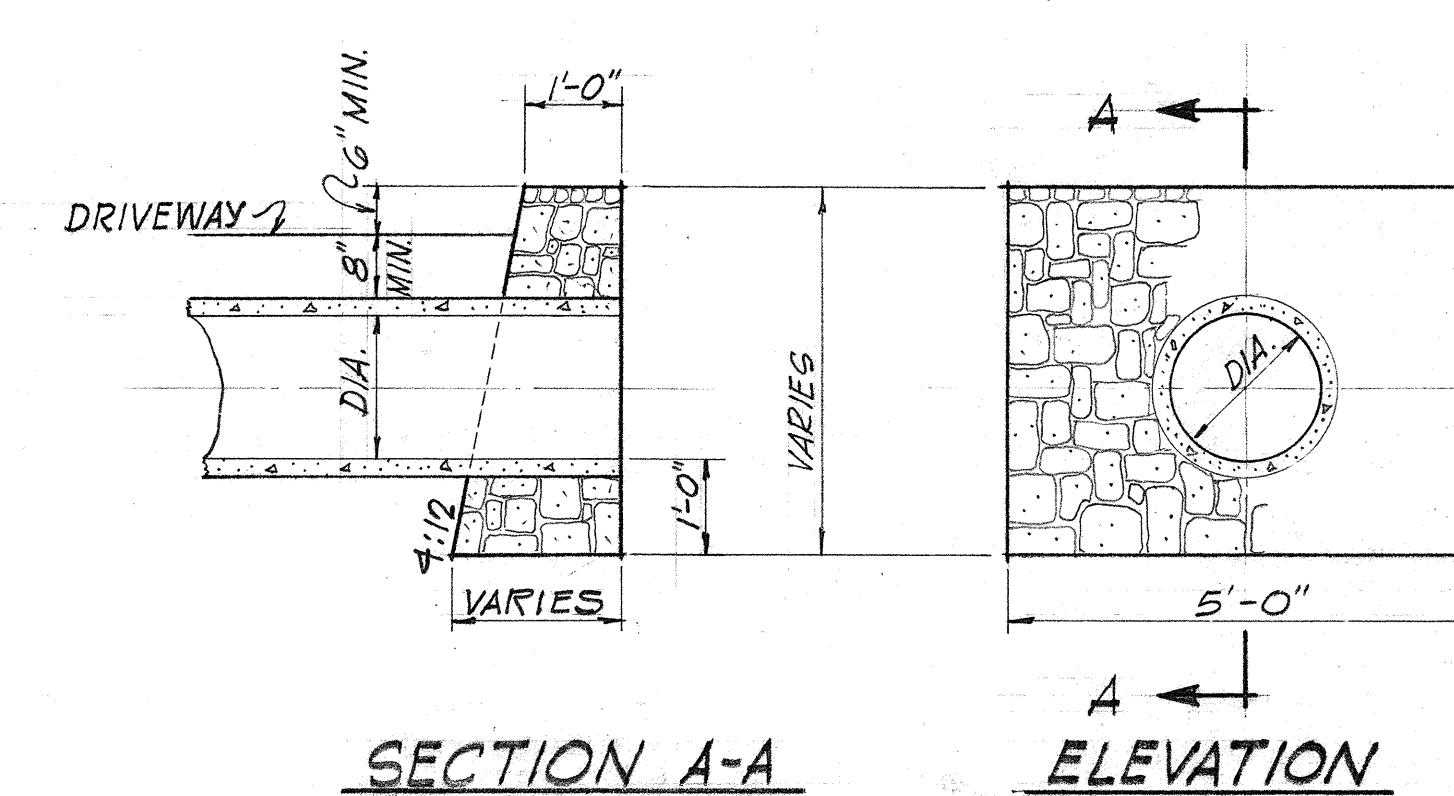


SECTION A-A


ELEVATION

TYPE 'A' HEADWALLS (FOR DRIVEWAY CULVERTS)

SCALE: 1/2" = 1'-0"

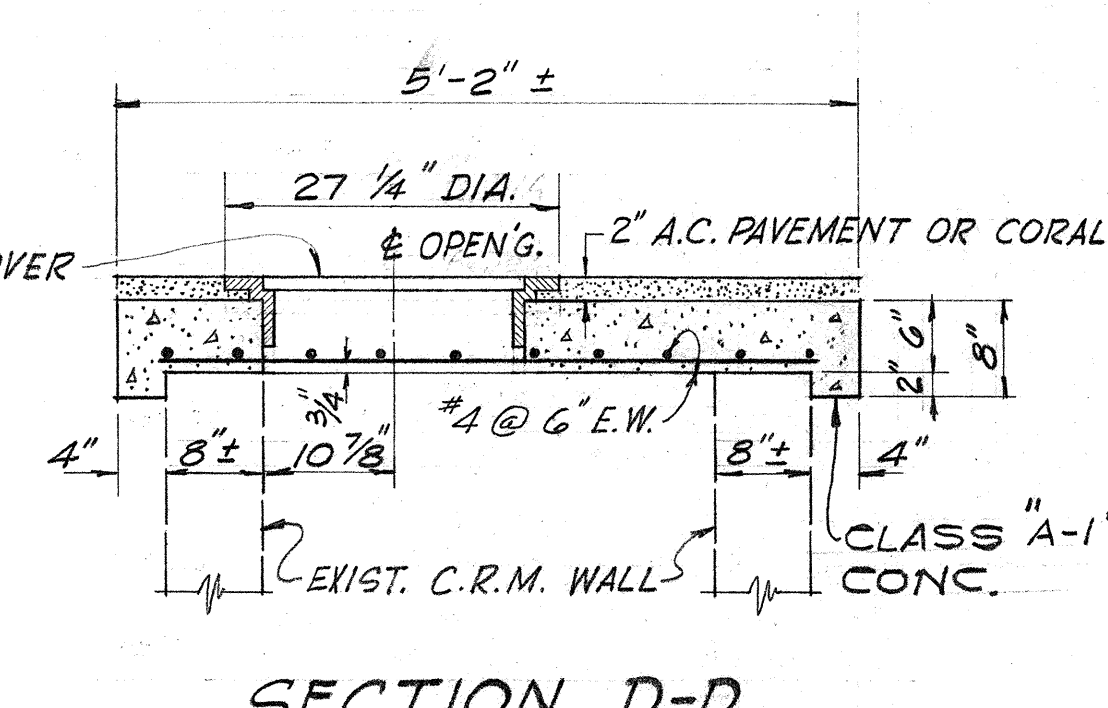


SECTION D-D

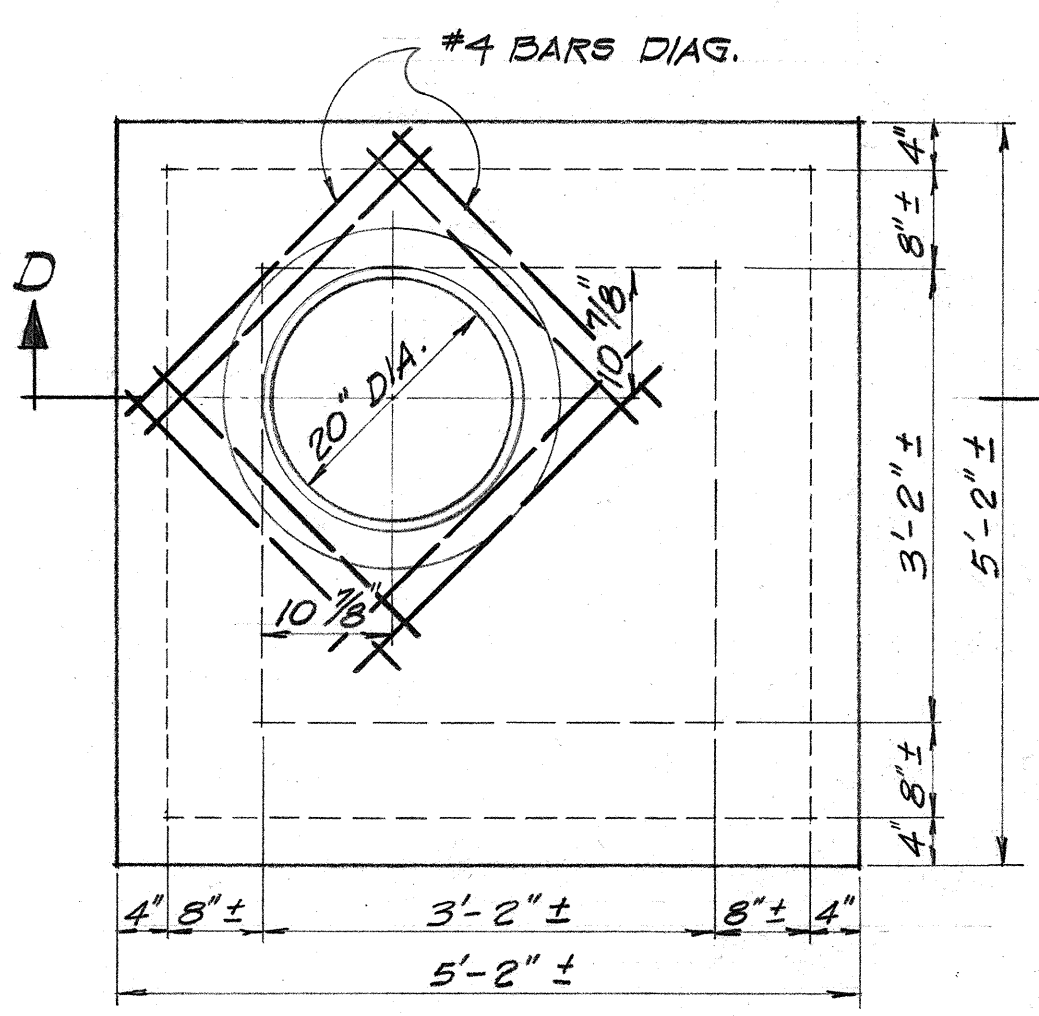

PLAN


COVER SLAB FOR FIELD INLETS 14 & 16

SCALE: 3/4" = 1'-0"

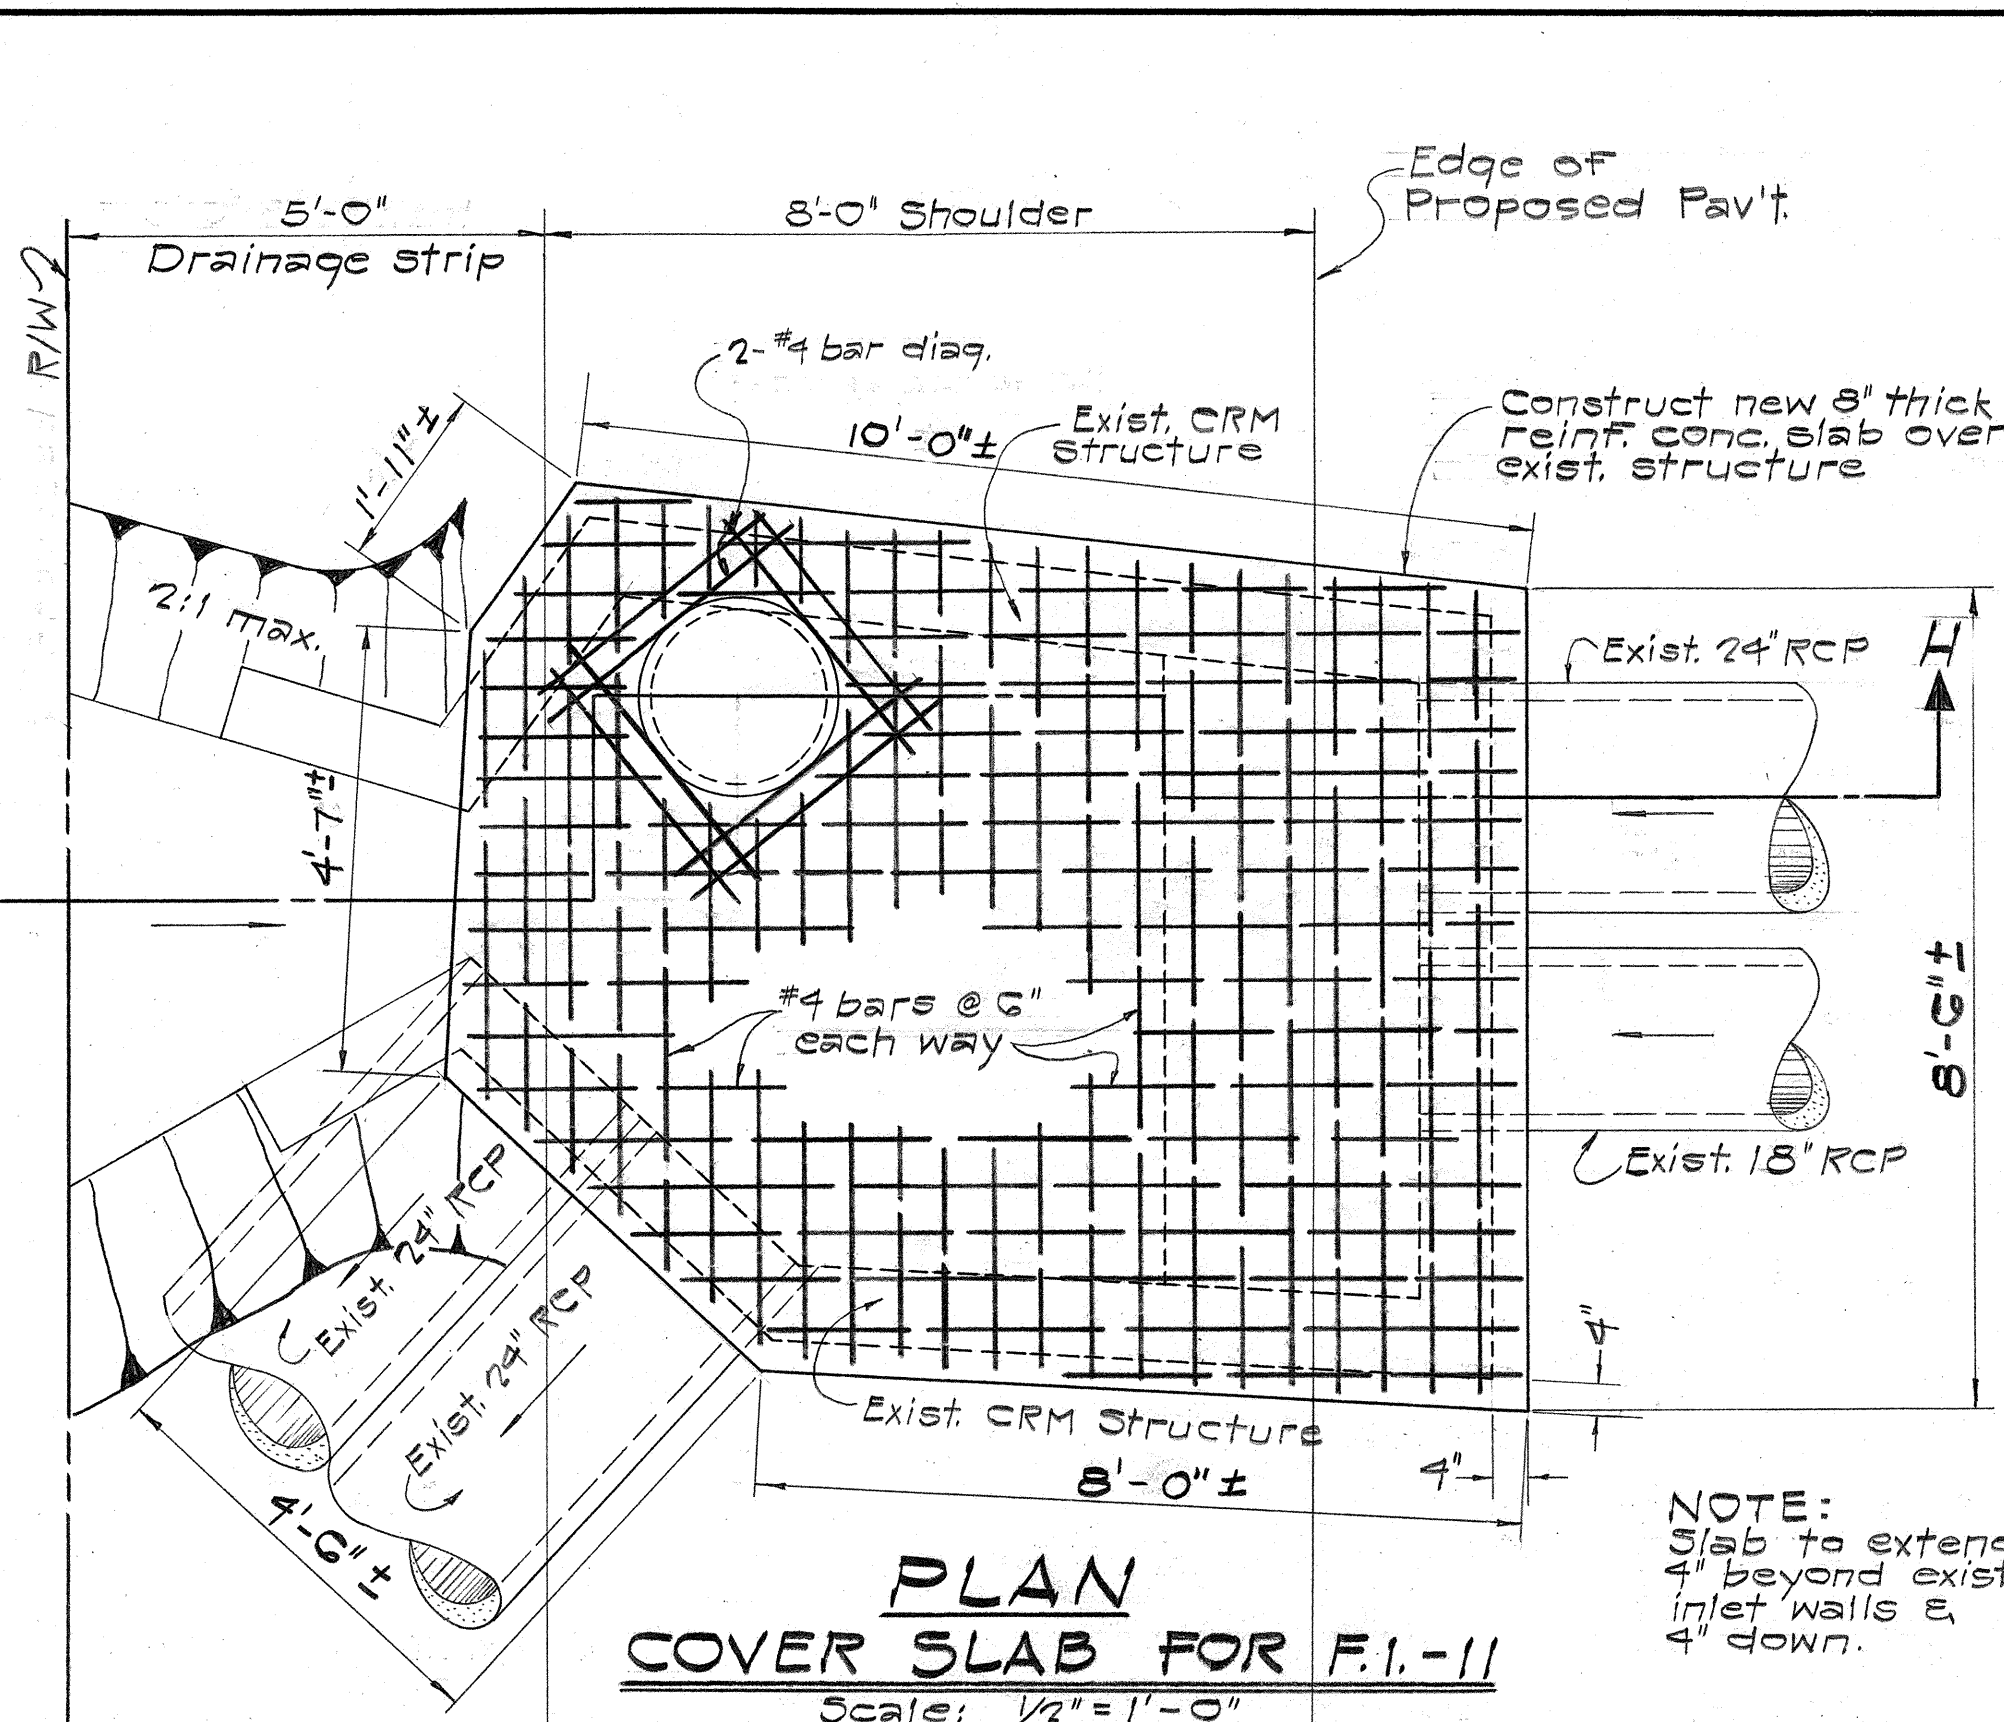


PLAN COVER SLAB FOR F.I.-11

Scale: 1/2" = 1'-0"

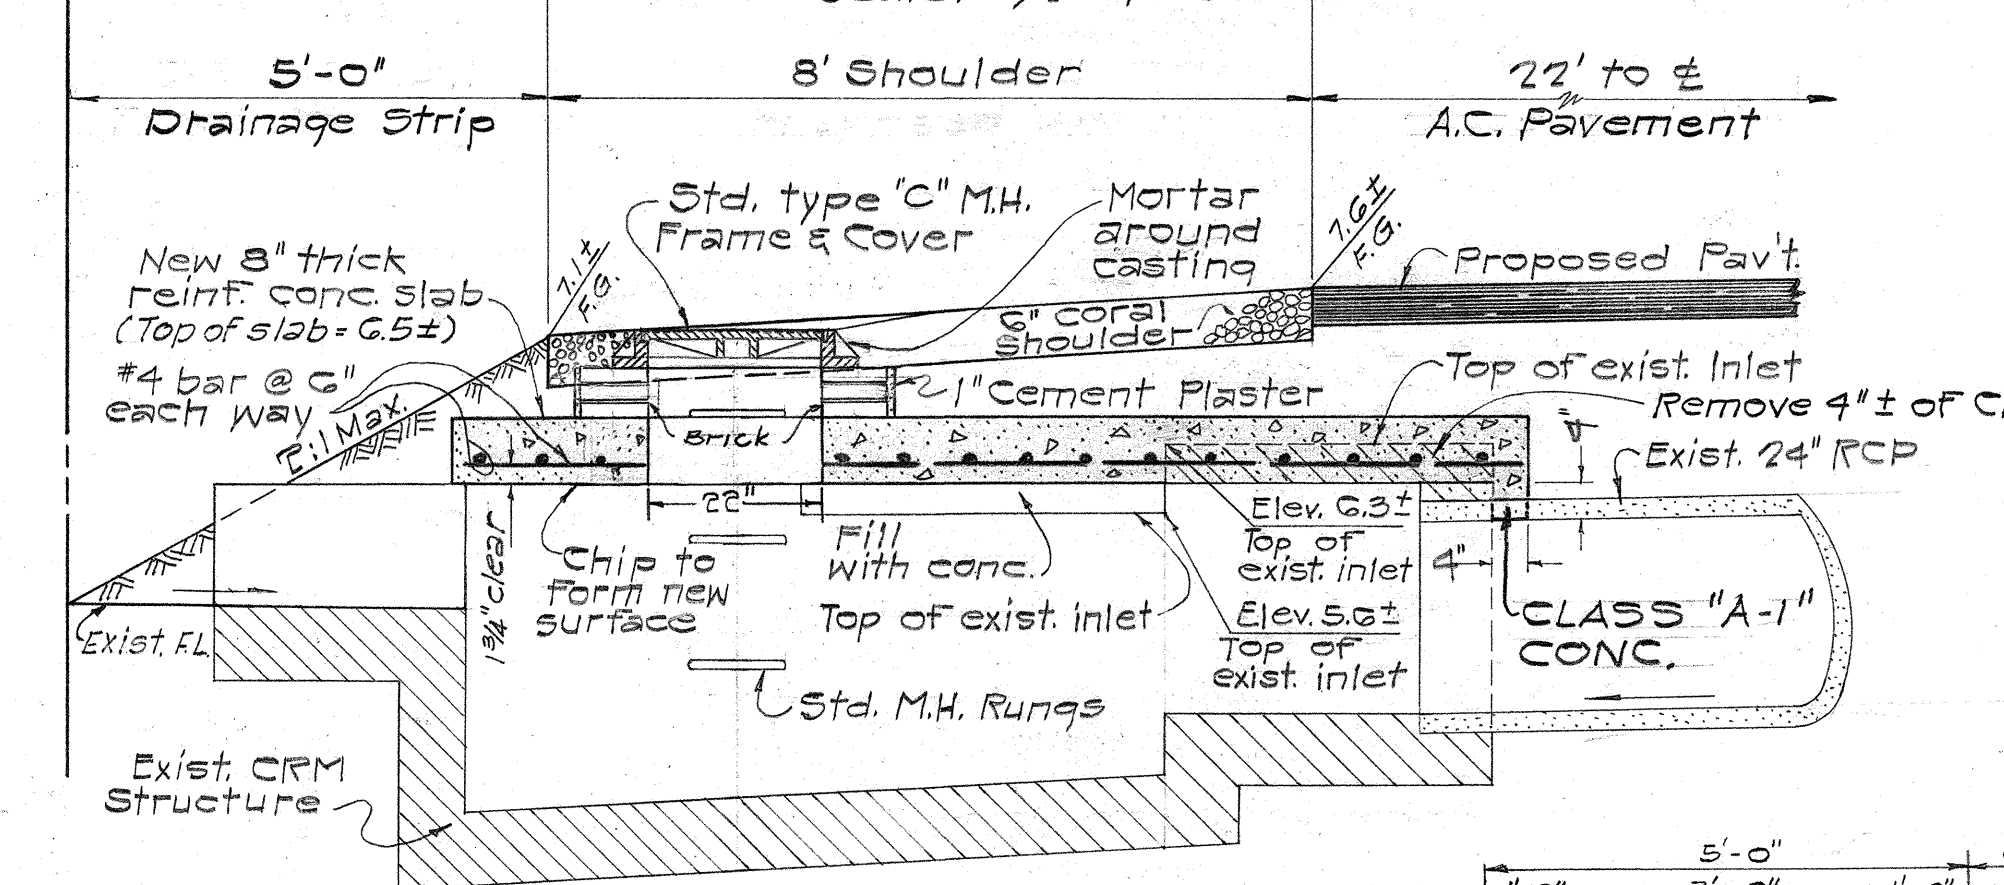

SECTION H-H

Scale: 1/2" = 1'-0"

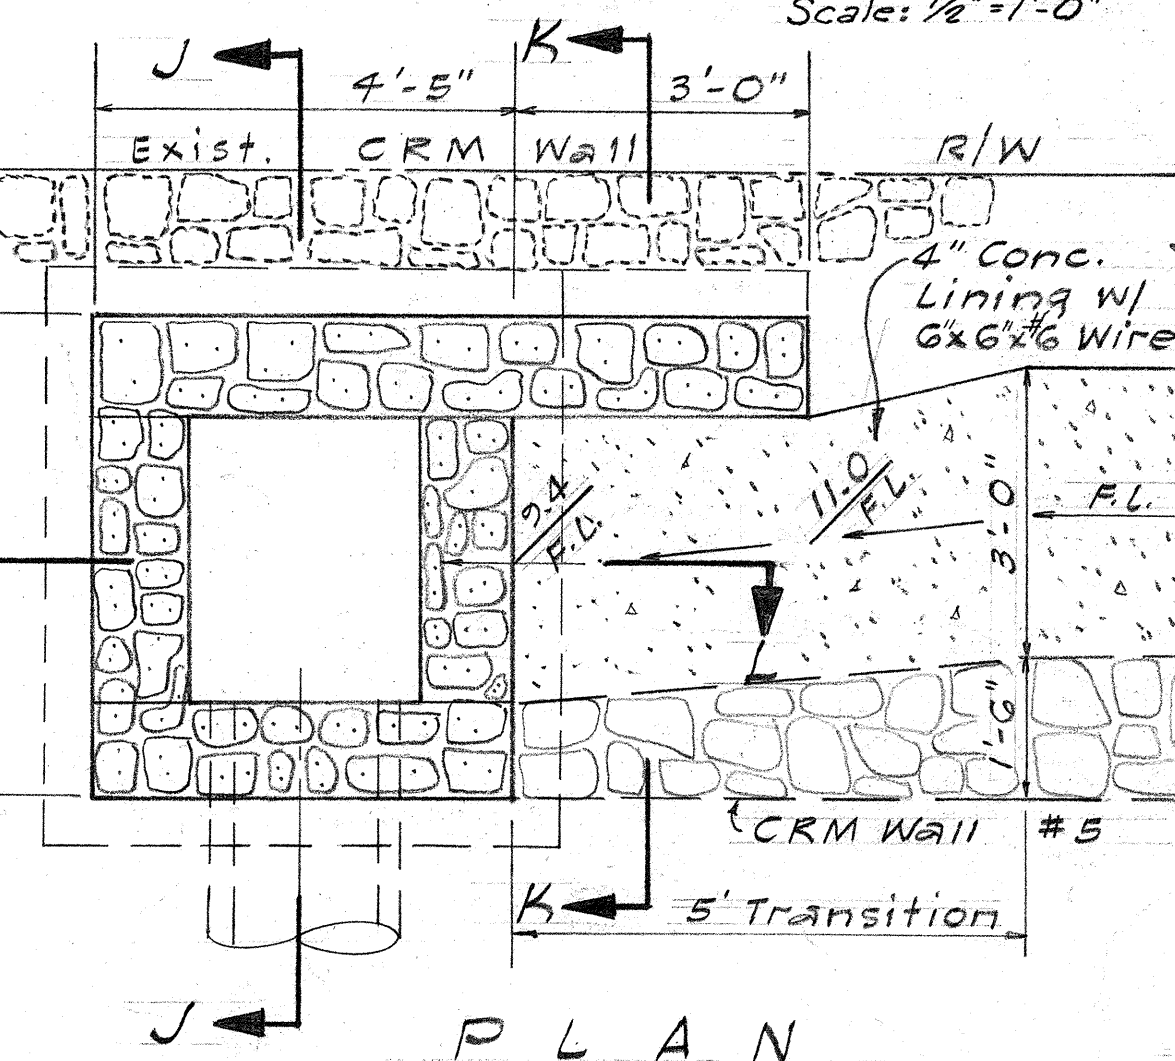


PLAN

NOTE: For location of CRM Field Inlet see Sht. 17


CRM FIELD INLET STA. G7+43±

1/2" = 1'-0"

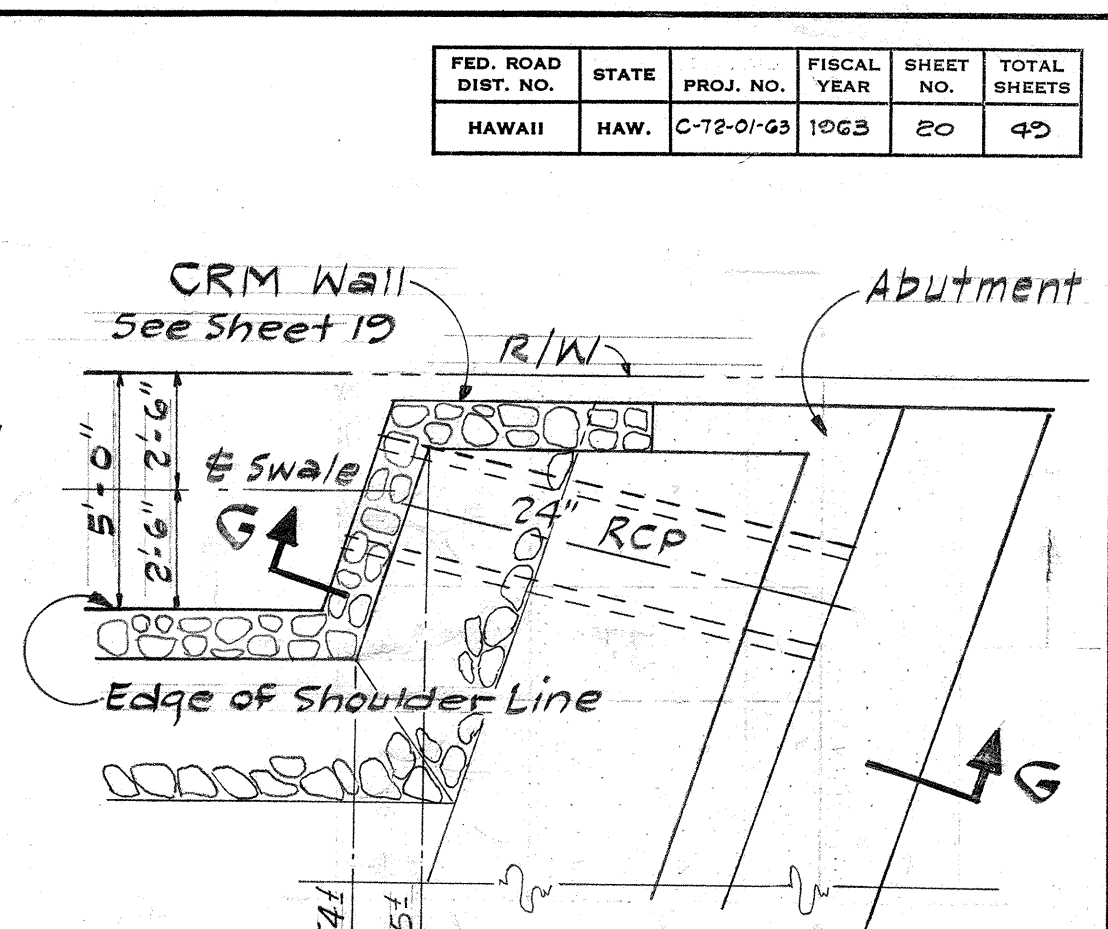

PLAN CULVERT THRU ABUTMENT AT KULIQUOU BRIDGE


Scale: 1/4" = 1'-0"

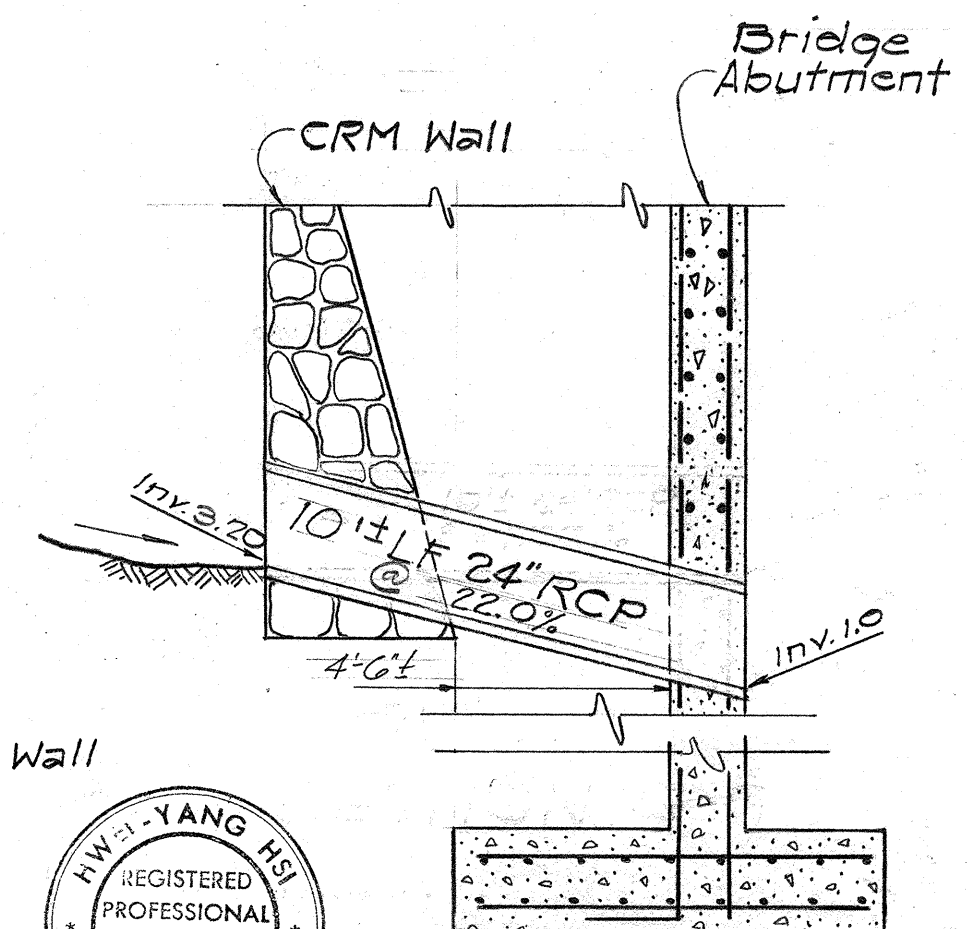

SECTION G-G


Scale: 1/4" = 1'-0"

NOTE: See Sheets 29 & 30 For Abutment Detail.

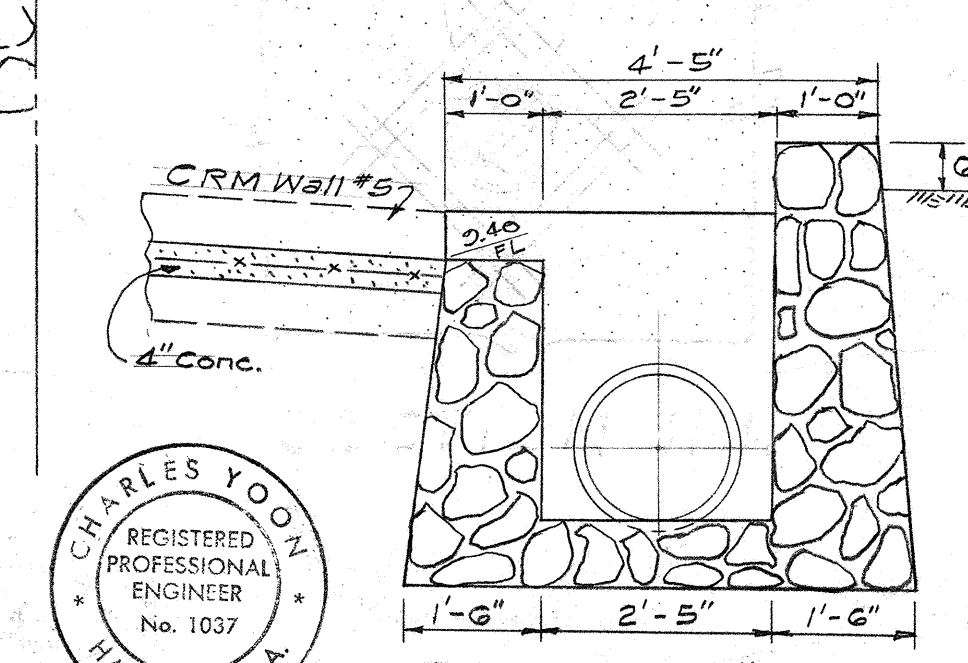

SECTION J-J

SECTION L-L

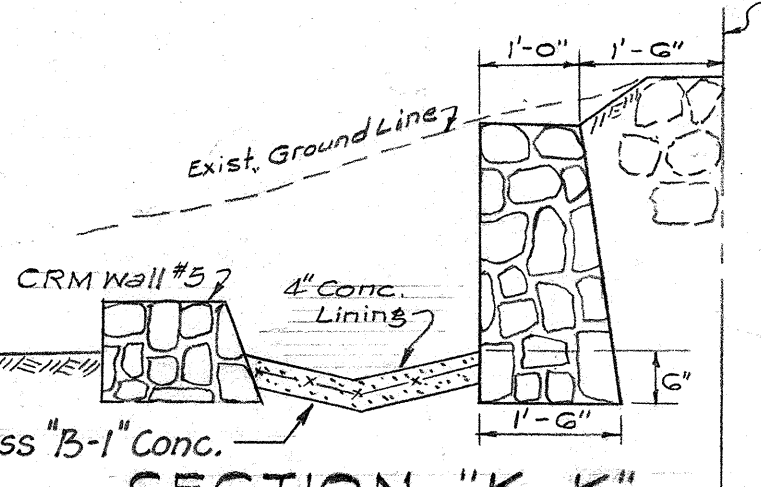

SECTION K-K

STATE OF HAWAII
DEPARTMENT OF TRANSPORTATION
HIGHWAYS DIVISION
KALANIANA'OLE HIGHWAY WIDENING

DRAINAGE DETAILS

PROJECT NO. C72-01-G3
SHEET No. 20 OF 40 SHEETS

DATE	BY
DESIGNED BY	BY
CHECKED BY	BY
NOTED BY	BY
ORIGINAL PLAN	NO.