

CONSTRUCTION PLANS
FOR
HAWAII-KAI MARINA BRIDGE & CHANNEL


72C-02-68

AT
MAUNALUA, OAHU, HAWAII

DEVELOPER
KAISER HAWAII-KAI DEVELOPMENT CO.

PREPARED BY:
SUNN, LOW, TOM & HARA, INC.
CONSULTING ENGINEERS
195 SOUTH KING STREET
HONOLULU, HAWAII

INDEX TO DRAWINGS

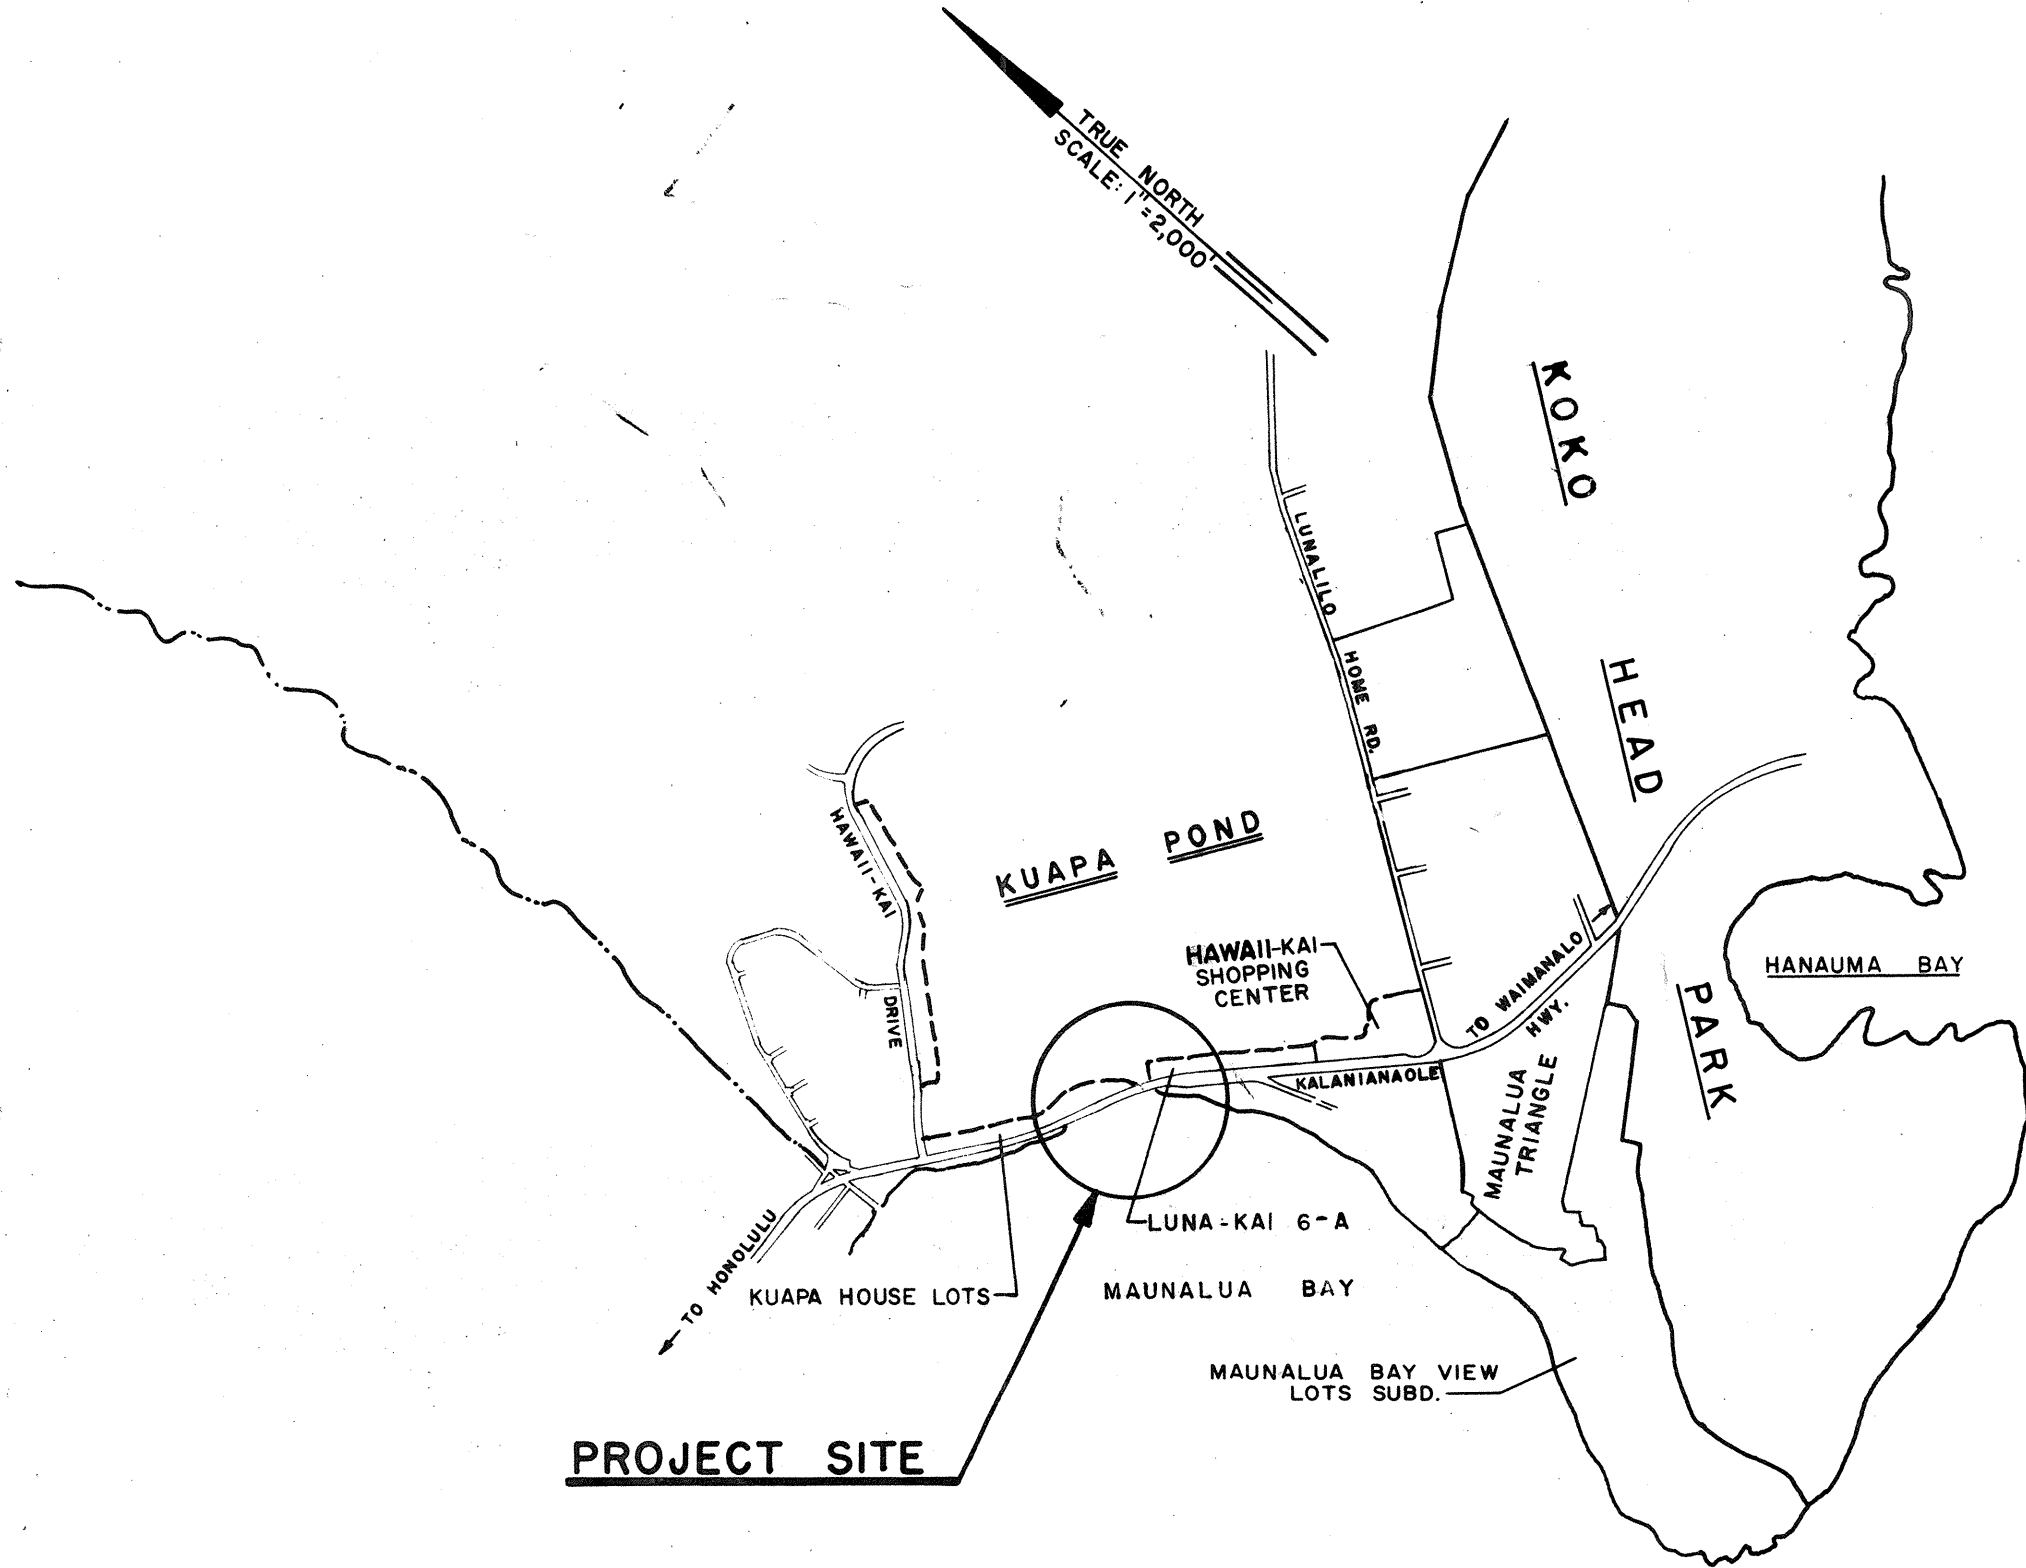

LOCATION PLAN
SCALE: 1 in. = 2,000 ft.

APPROVED:	
<i>Frank Skirwanek</i> PLANNING DIRECTOR, PLANNING DEPARTMENT	10-6-67 DATE
<i>Yoshi Kunita</i> CHIEF ENGINEER, DEPT. OF PUBLIC WORKS	7-5-67 DATE
<i>Shinji Suck</i> EXECUTIVE OFFICER, ENVIRONMENTAL HEALTH DIVISION, STATE OF HAWAII	6-28-67 DATE
<i>for J. Okano</i> TRAFFIC ENGINEER, DEPT. OF TRAFFIC	9-20-67 DATE
<i>B. M. M. M.</i> MANAGER & CHIEF ENGINEER, B.W.S.	7-24-67 DATE
<i>A. J. Hara</i> CHIEF, HIGHWAYS DIVISION, DEPT. OF TRANSPORTATION	11/15/67 DATE
<i>Harold E. Lee</i> HAWAIIAN ELECTRIC COMPANY, INC.	9/29/67 DATE
<i>W. H. Smith</i> HAWAIIAN TELEPHONE COMPANY	8-4-67 DATE
<i>Harold E. Lee</i> HONOLULU GAS COMPANY, LTD.	10/5/67 DATE