



FED. ROAD DIST. NO.	STATE	FED. AID PROJ. NO.	FISCAL YEAR	SHEET NO.	TOTAL SHEETS
HAWAII	HAW.				

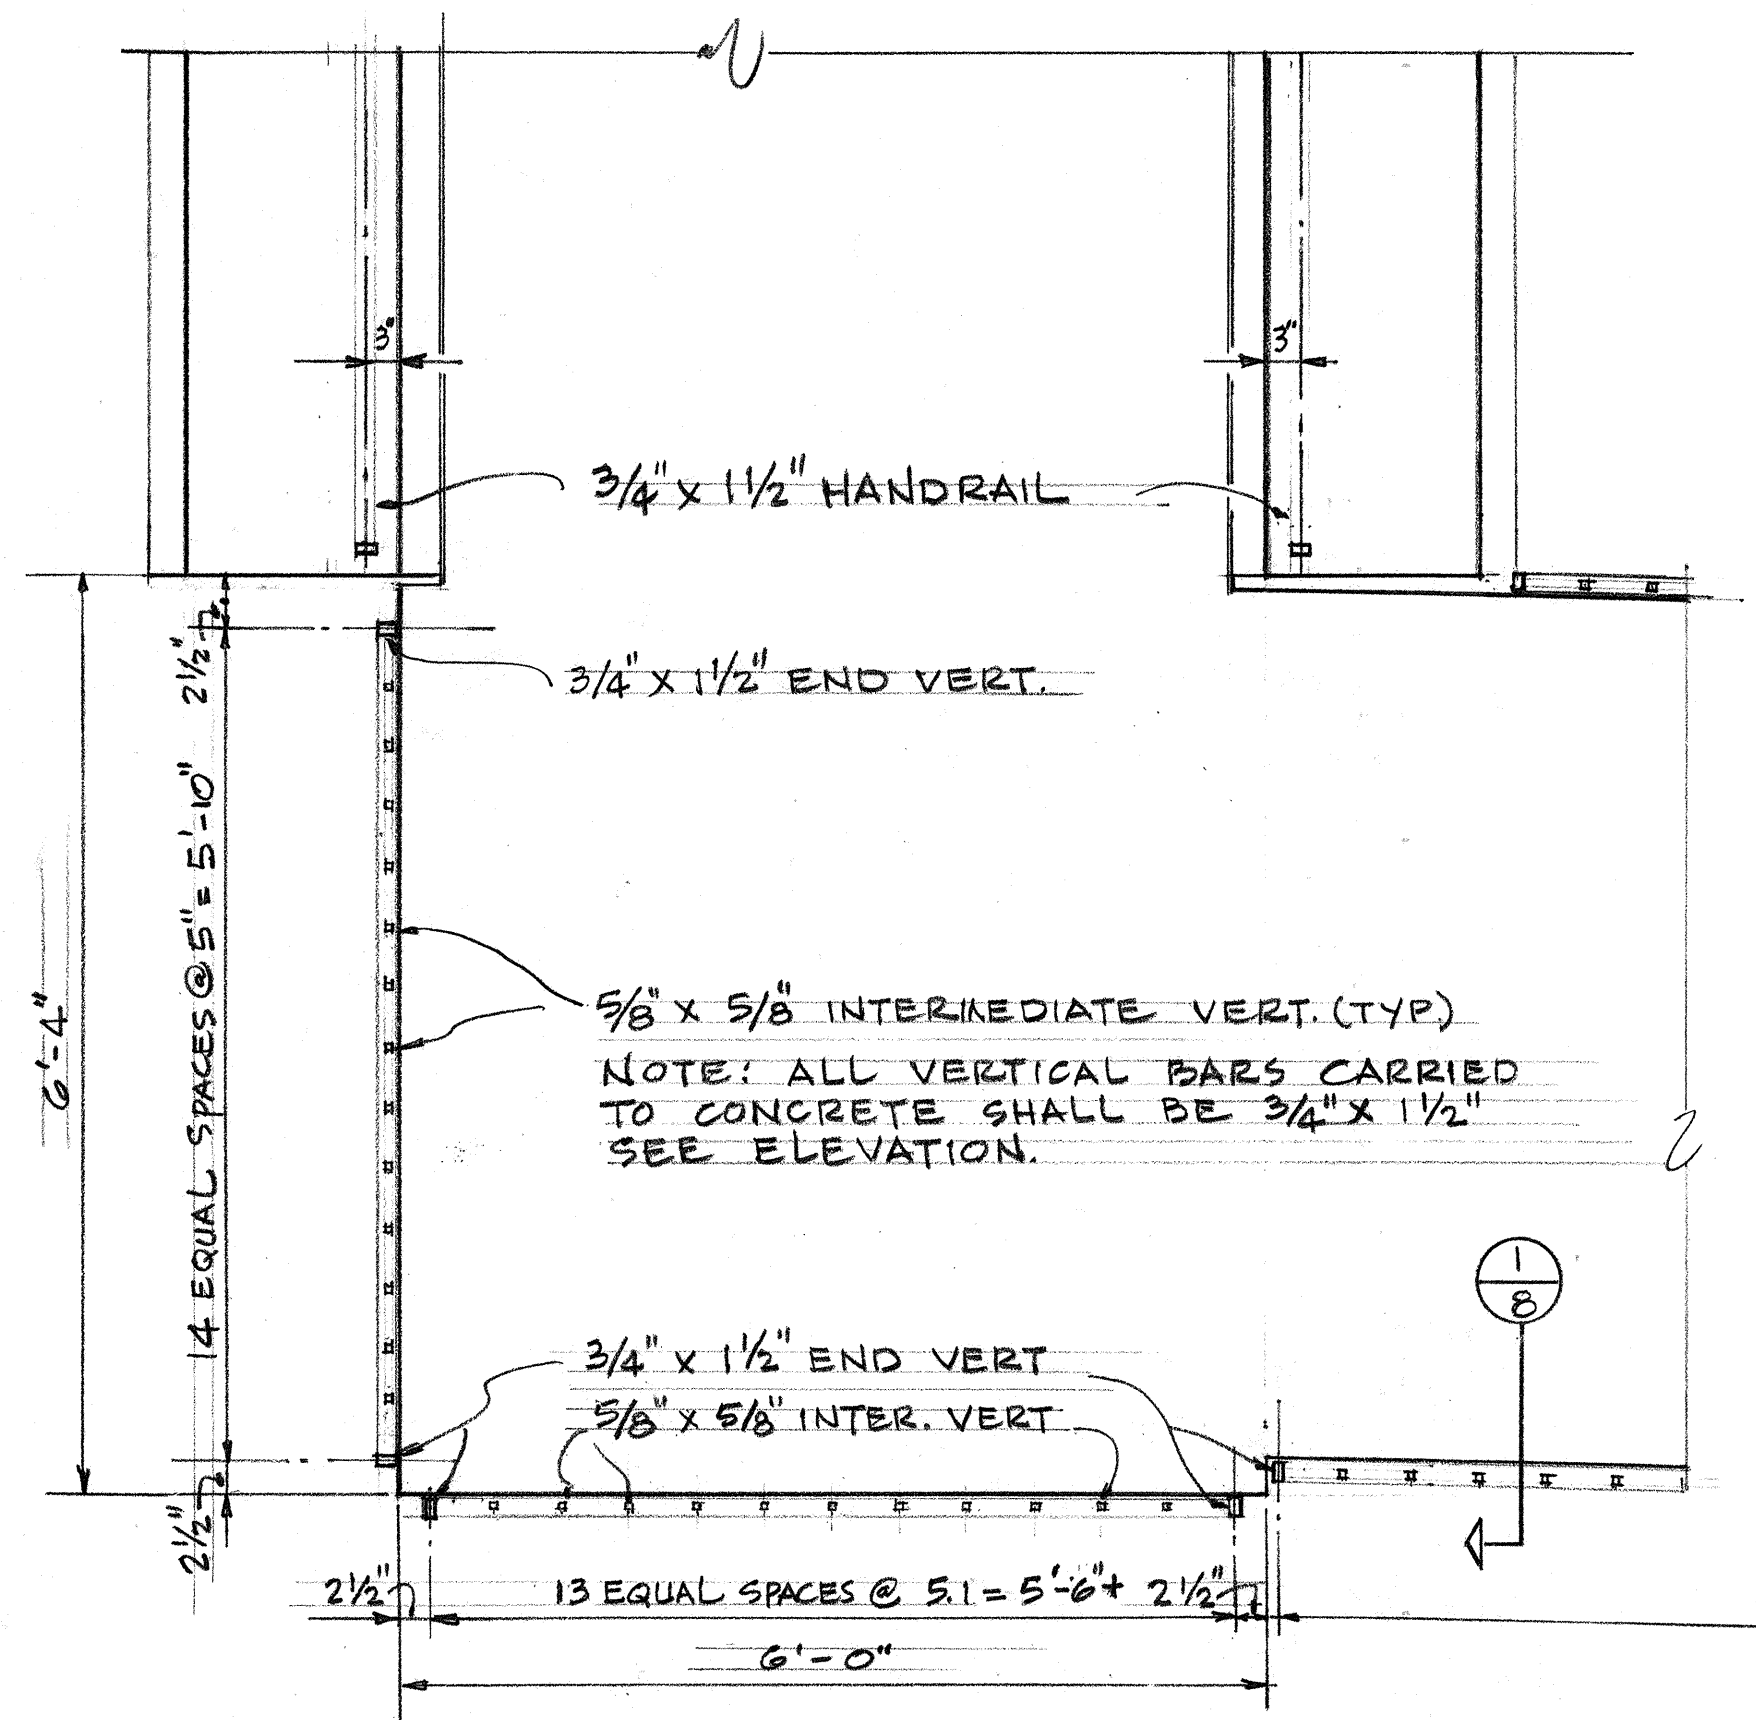


PLAN SECTION @ LANDING 1
SCALE 3/4" = 1'-0"

4
8

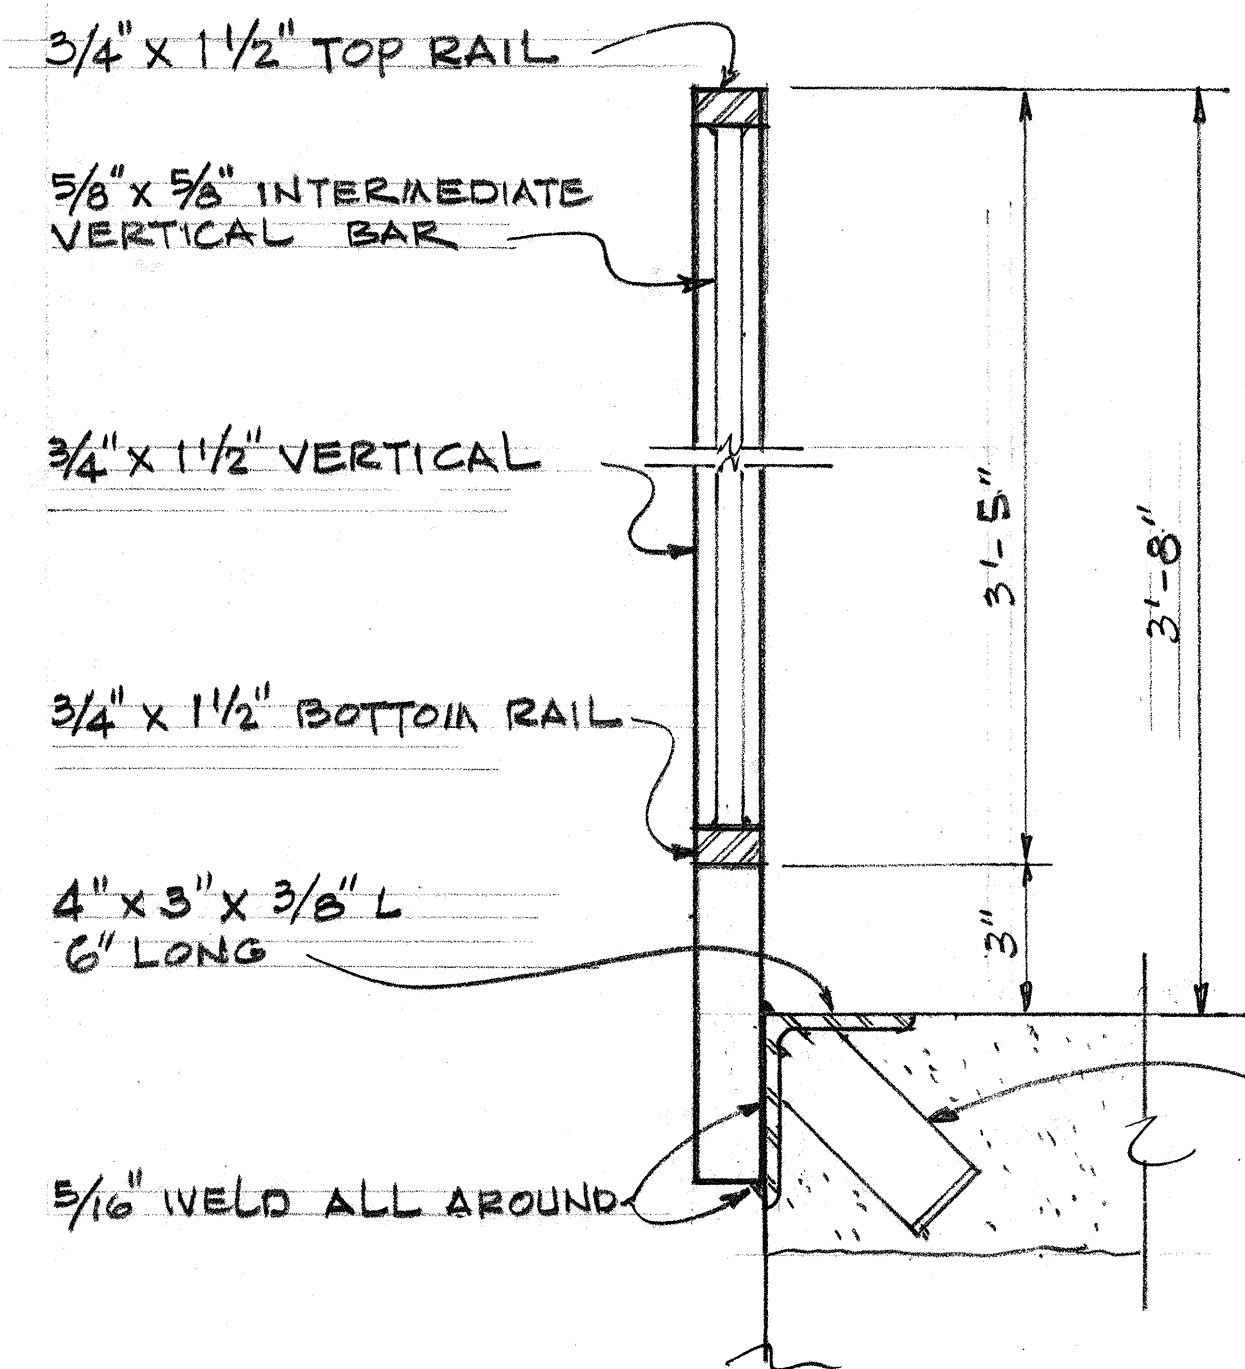

SECTION @ RAILING TYPE "A"
SCALE 3/8" = 1'-0"


2
8

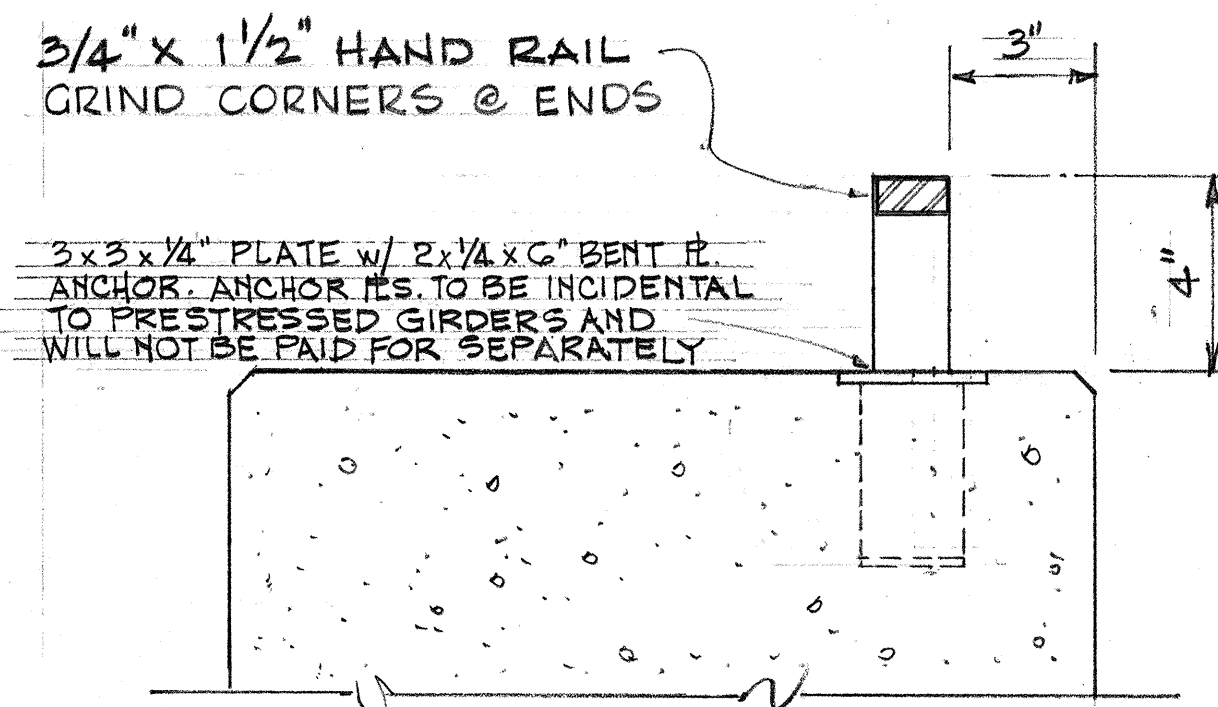

1/4" TH. x 2" WIDE BENT ANCHOR 6" LONG.
ANCHOR P'S. INCIDENTAL TO CONCRETE
AND WILL NOT BE PAID FOR SEPARATELY.


SECTION @ RAILING TYPE "B"
N.T.S.

1
8

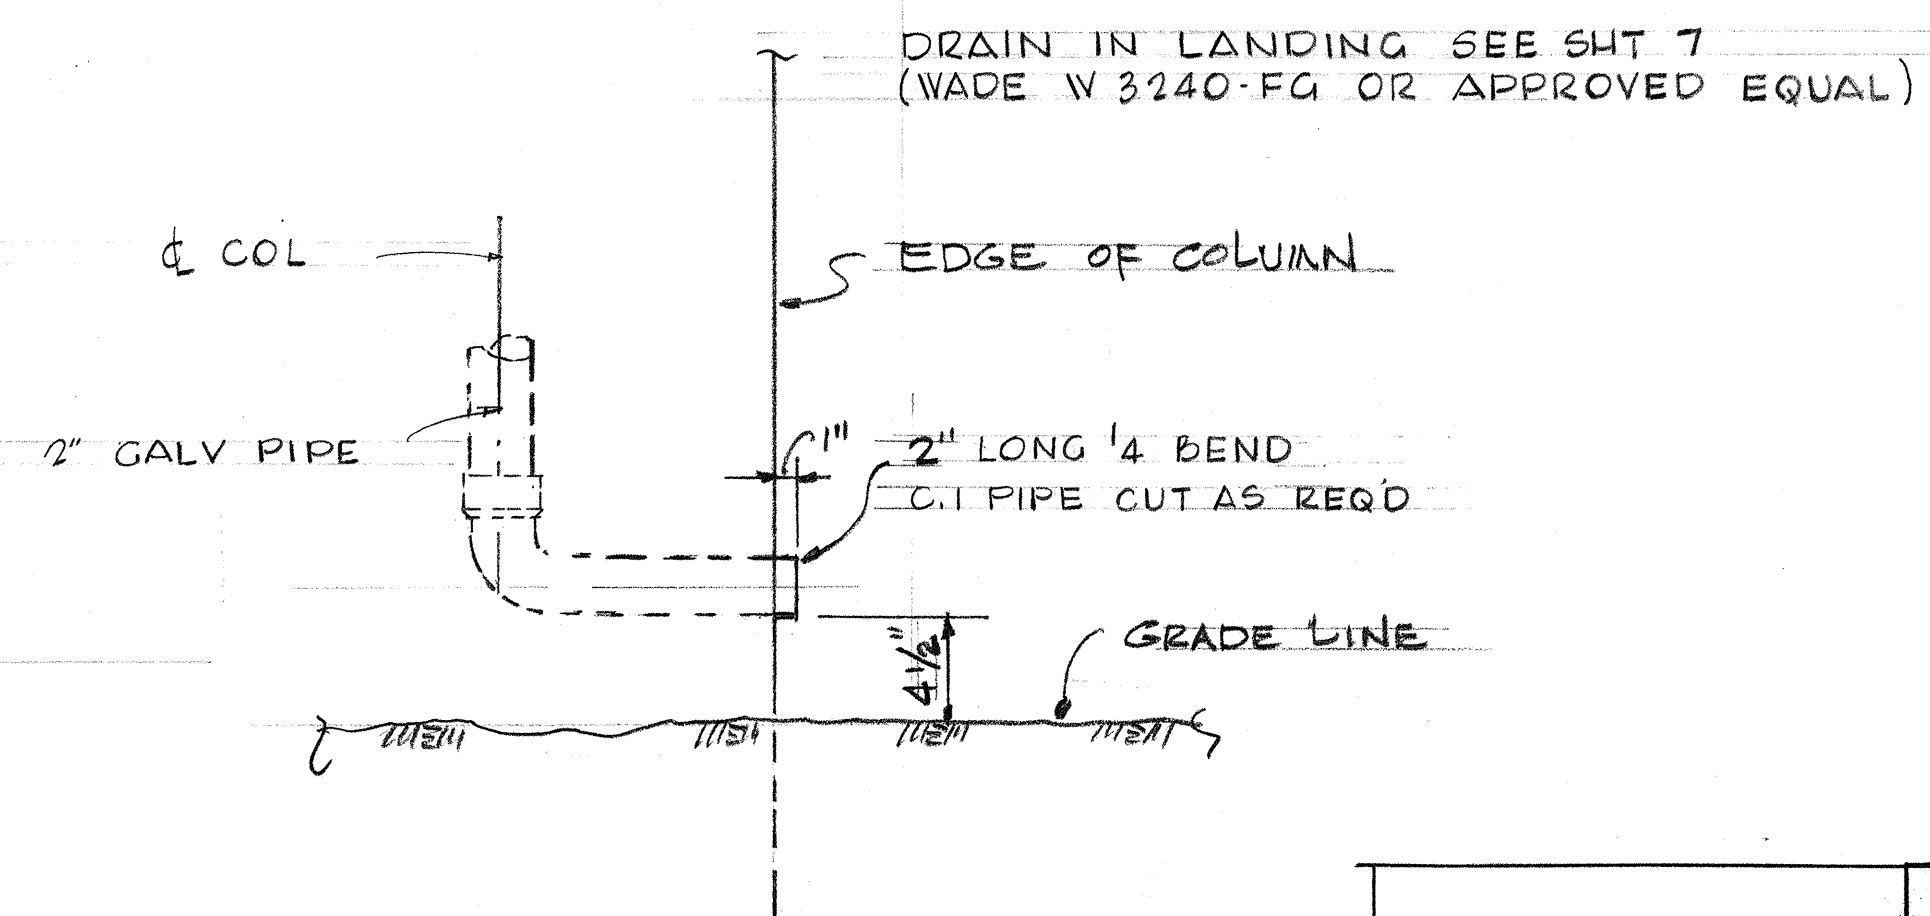

DRAIN OUTLET
SCALE 1/8" = 1'-0"

3
8

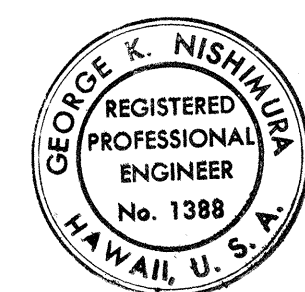

THIS WORK WAS PREPARED BY
ME OR UNDER MY SUPERVISION.
George K. Nishimura

STATE OF HAWAII
DEPARTMENT OF TRANSPORTATION
HIGHWAYS DIVISION
PEDESTRIAN OVERPASS
OVER KALANIANA'OLE HIGHWAY
AT ULUPU STREET
KAILUA, OAHU
PROJECT No. 72A-01-G7
FEBRUARY, 1967
SHEET No. 8 OF 10 SHEETS

ORIGINAL	DATE
PLAN	
NOTE BOOK	
DESIGNED BY	
QUANTITIES BY	
CHECKED BY	
No.	