
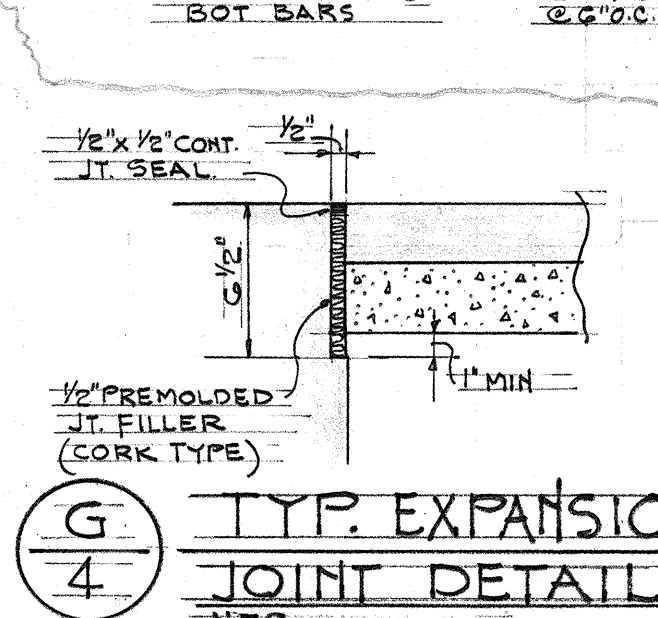
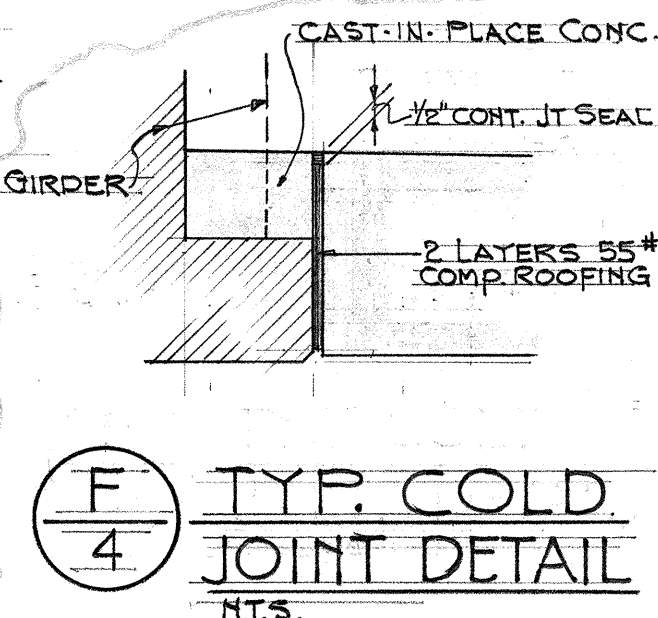
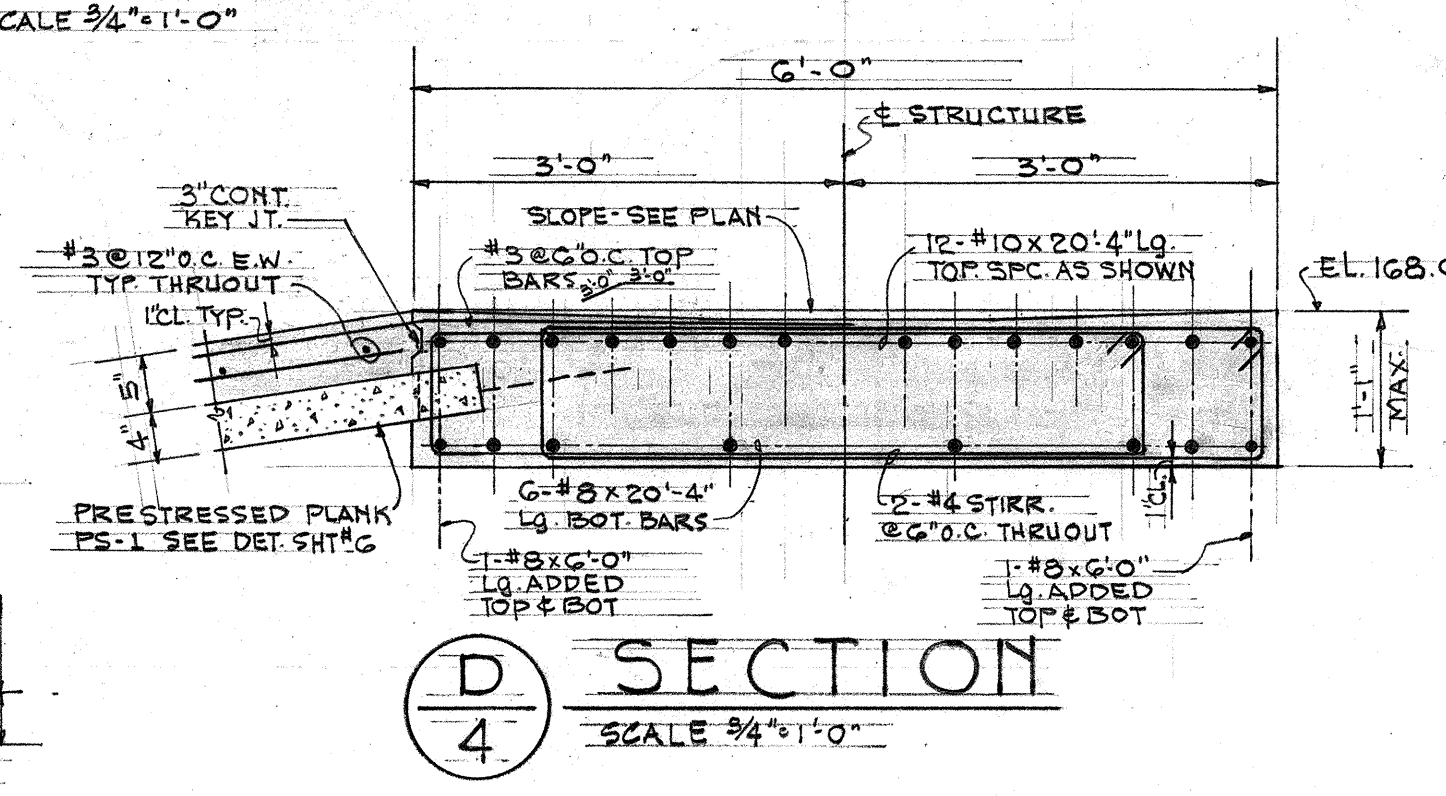
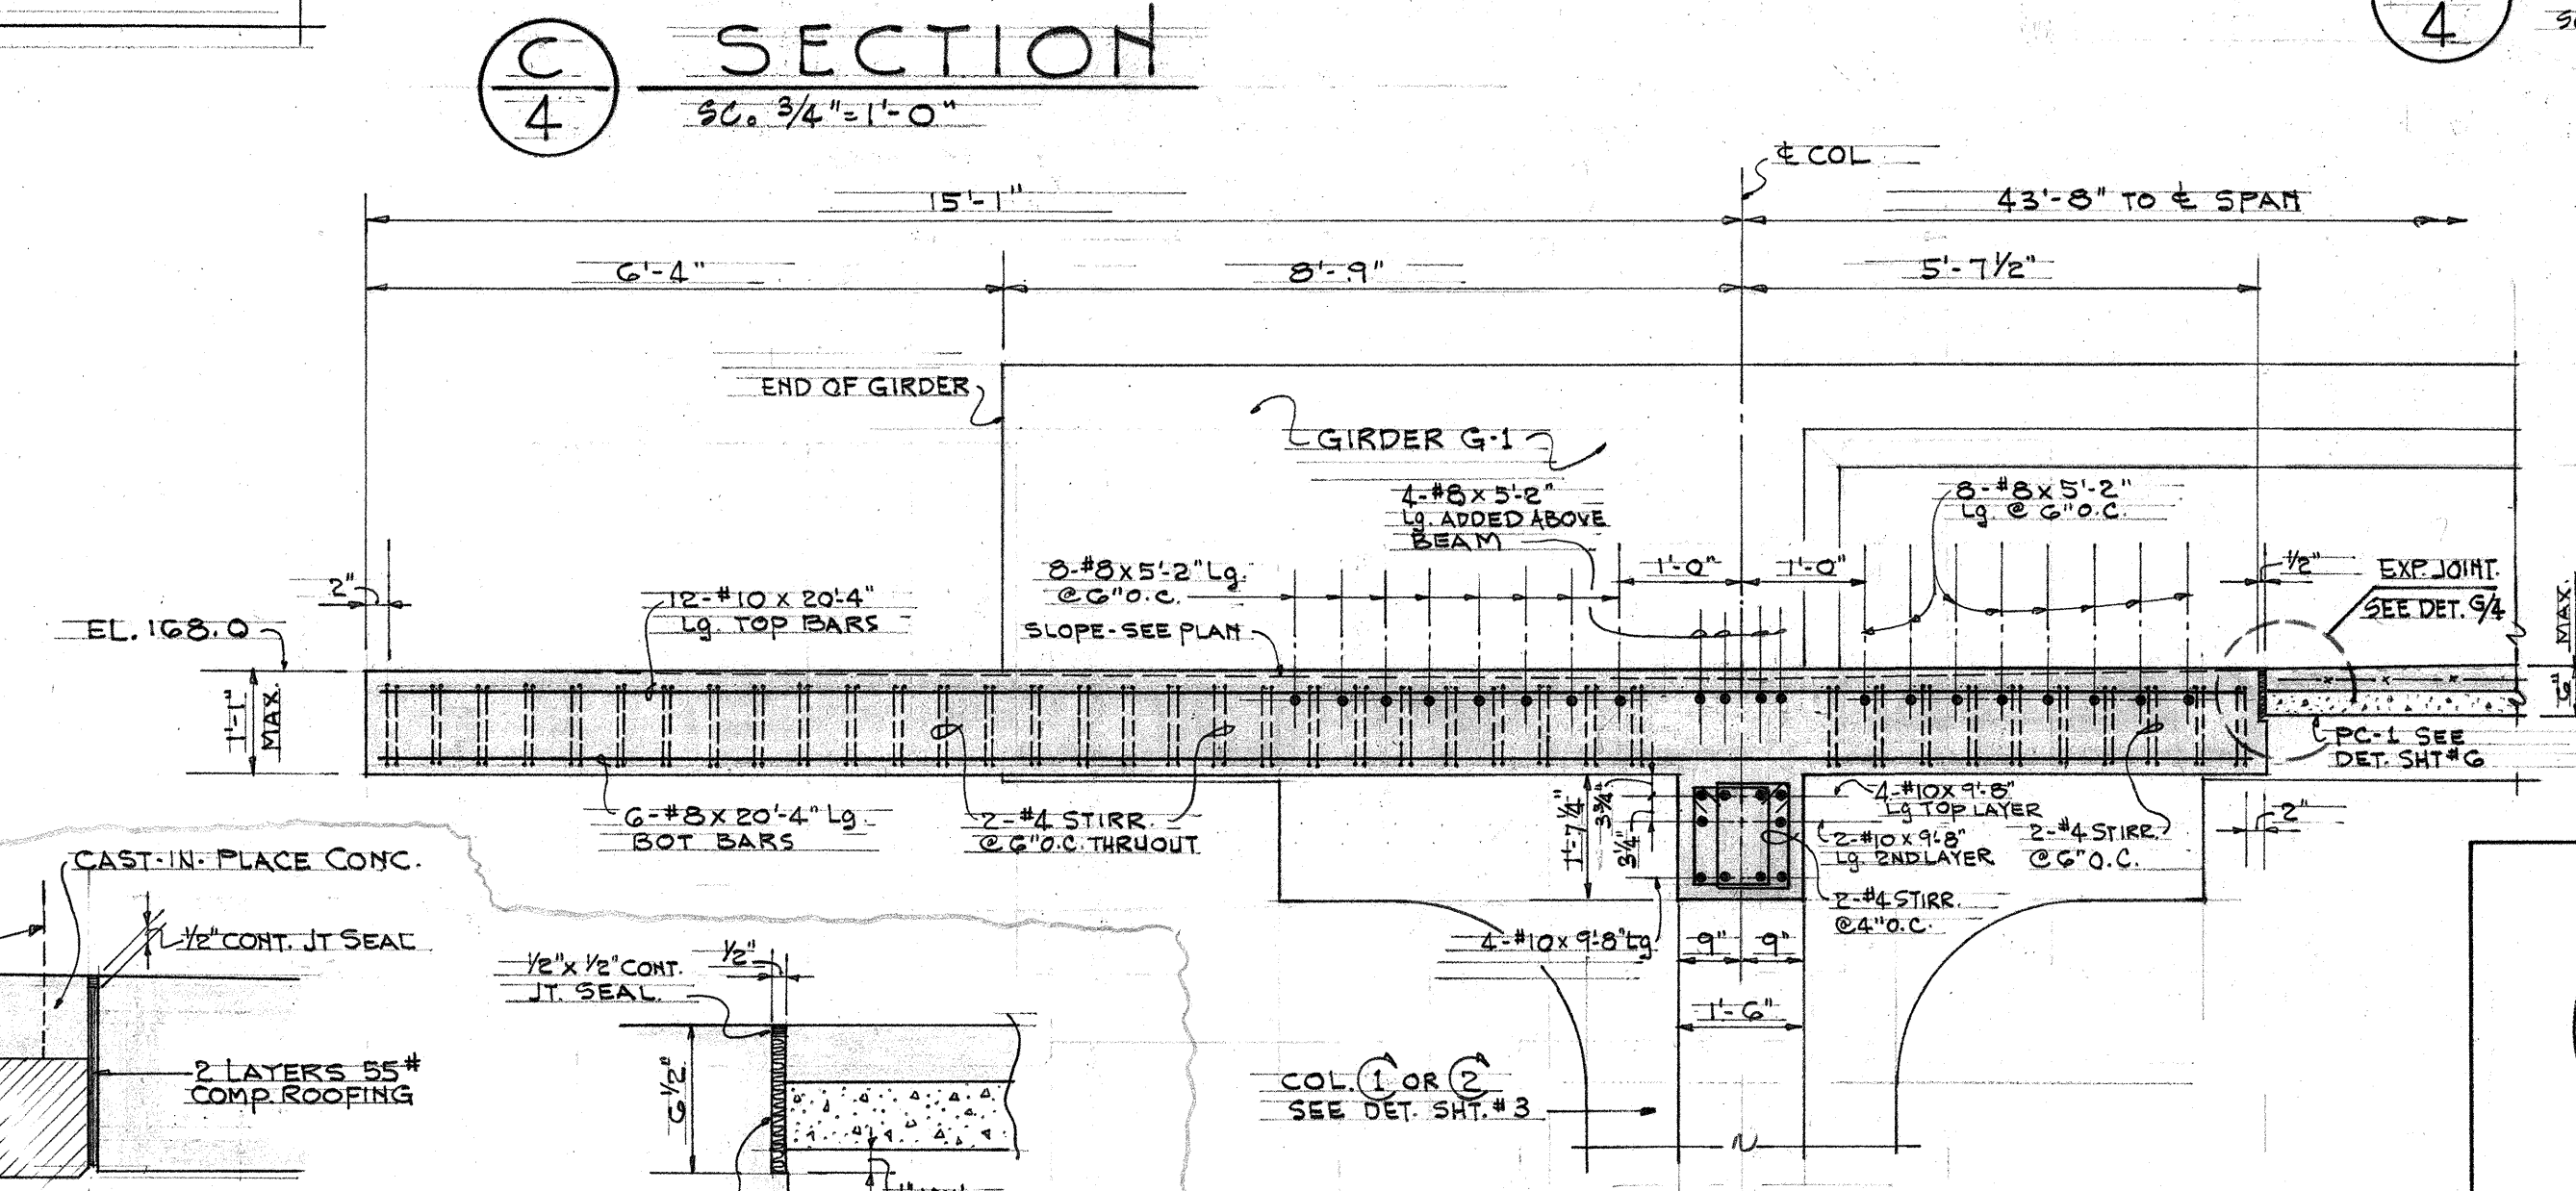
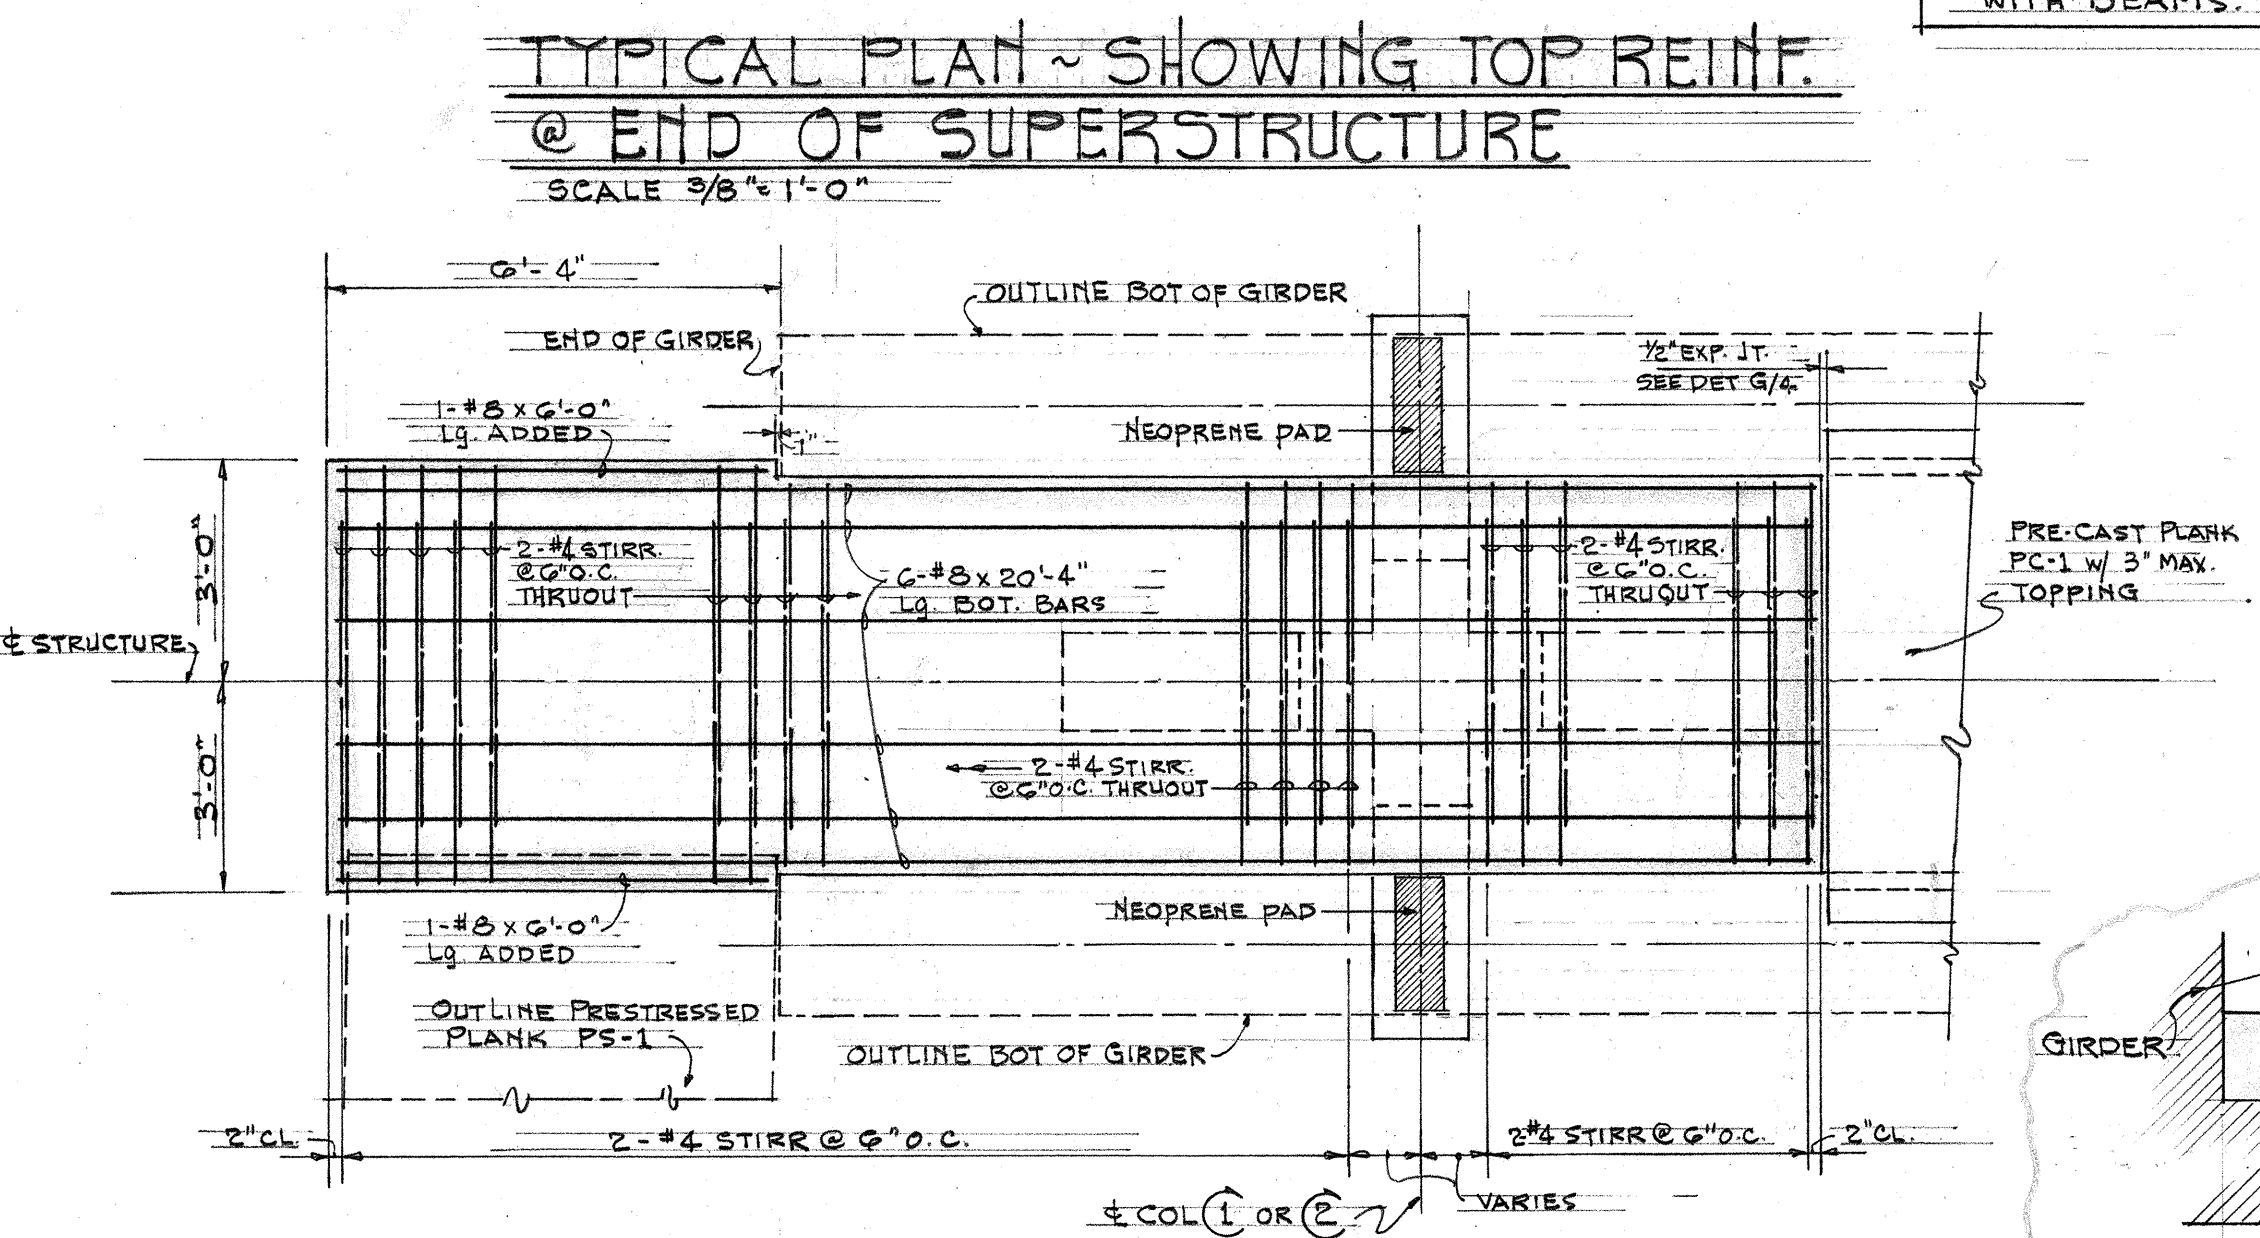
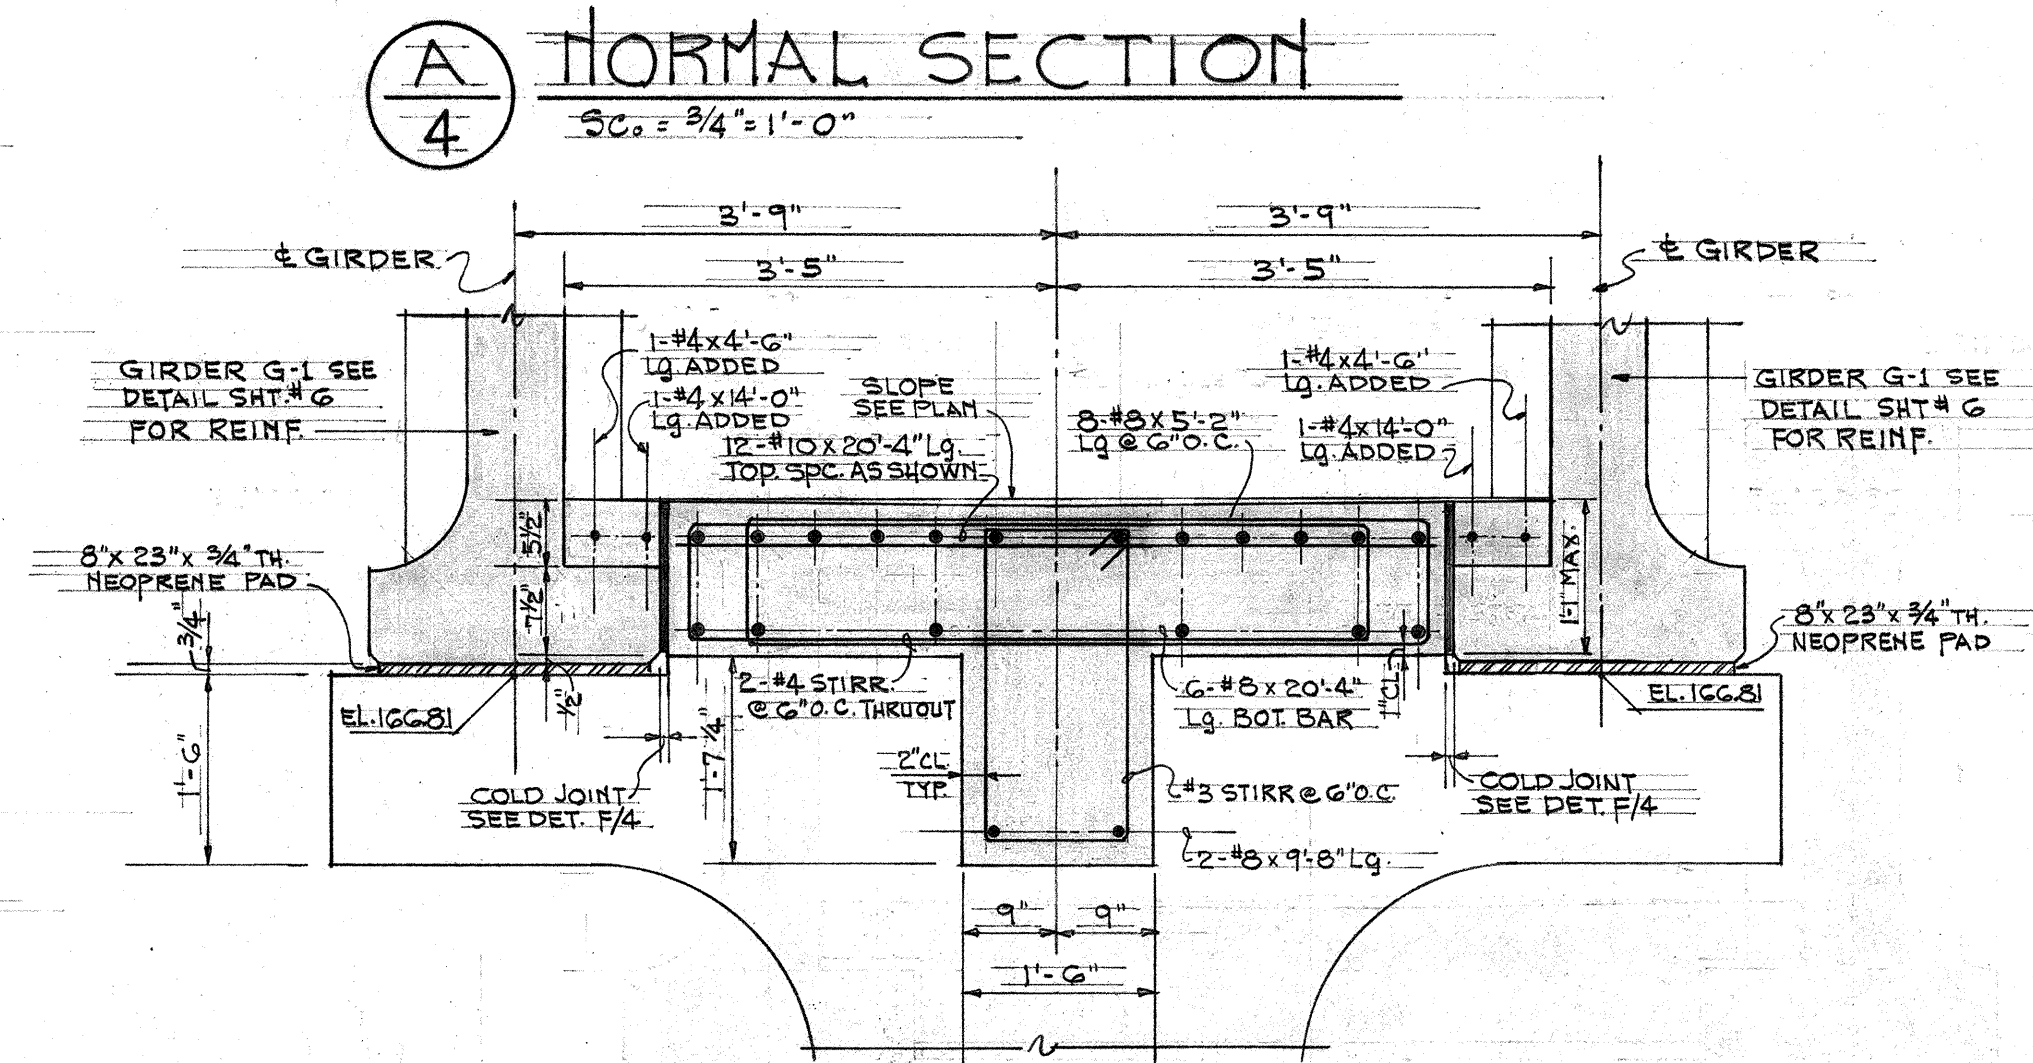
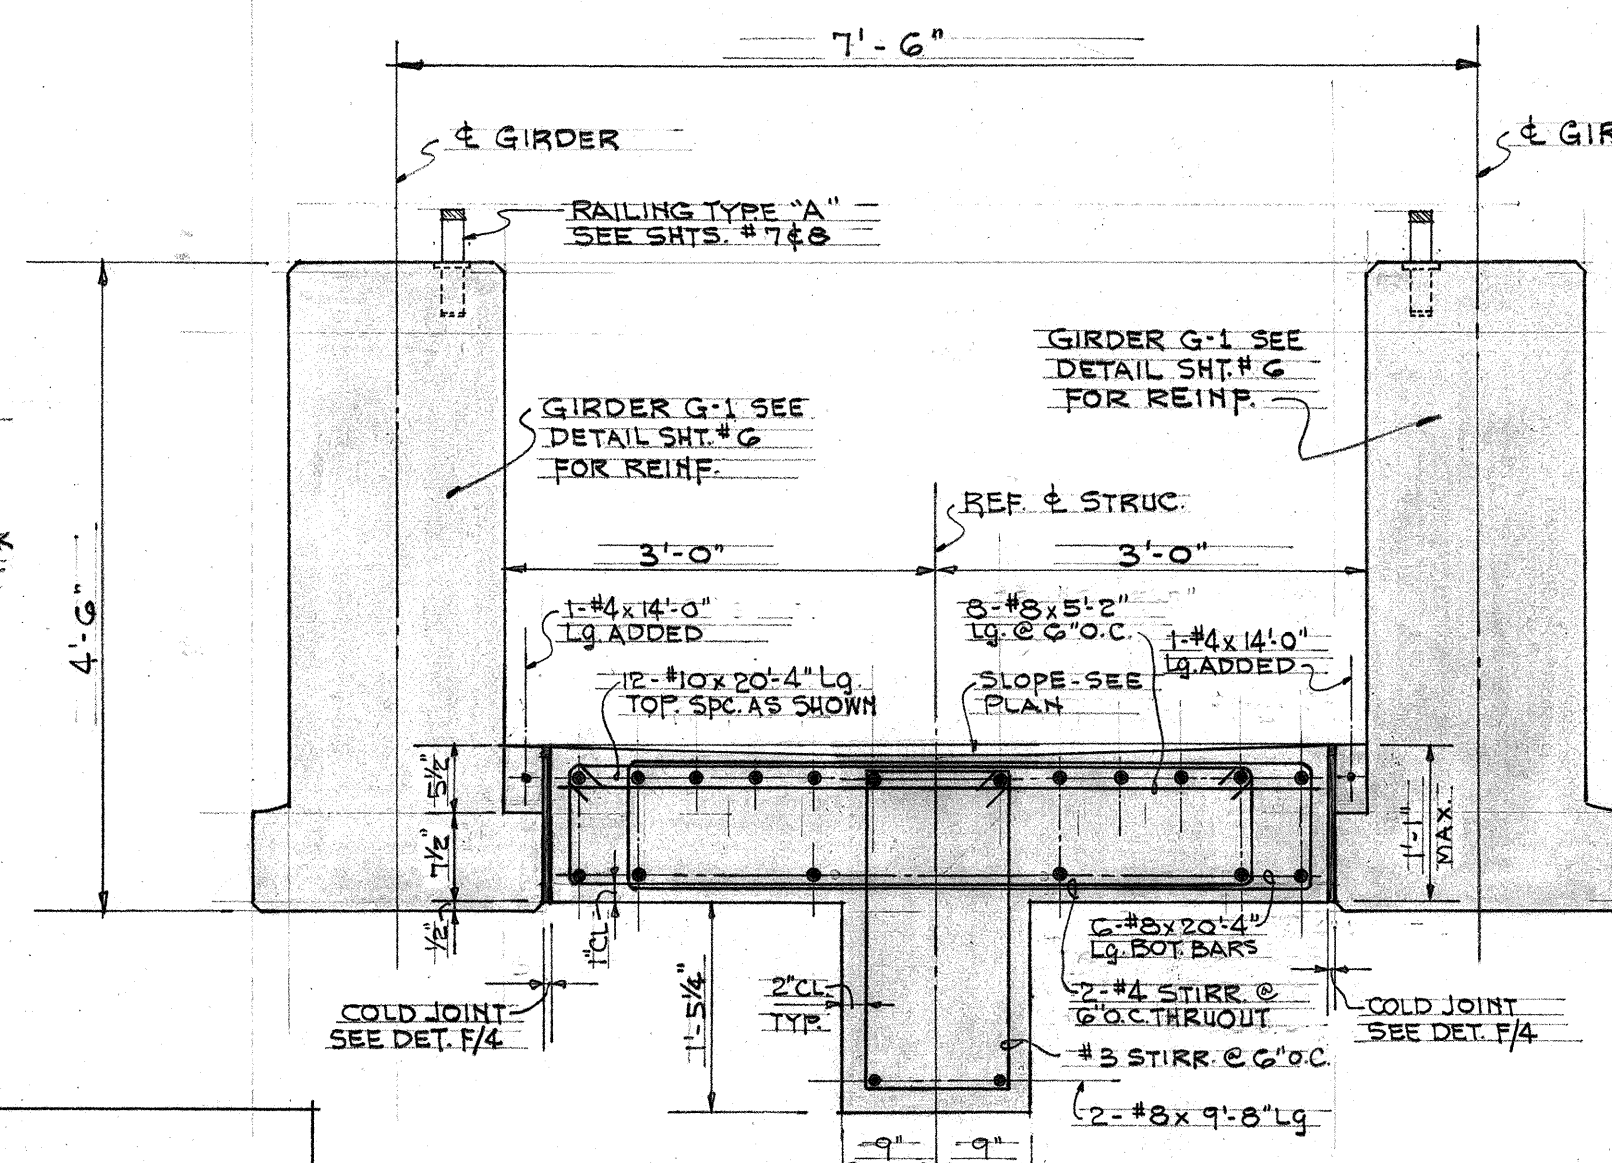
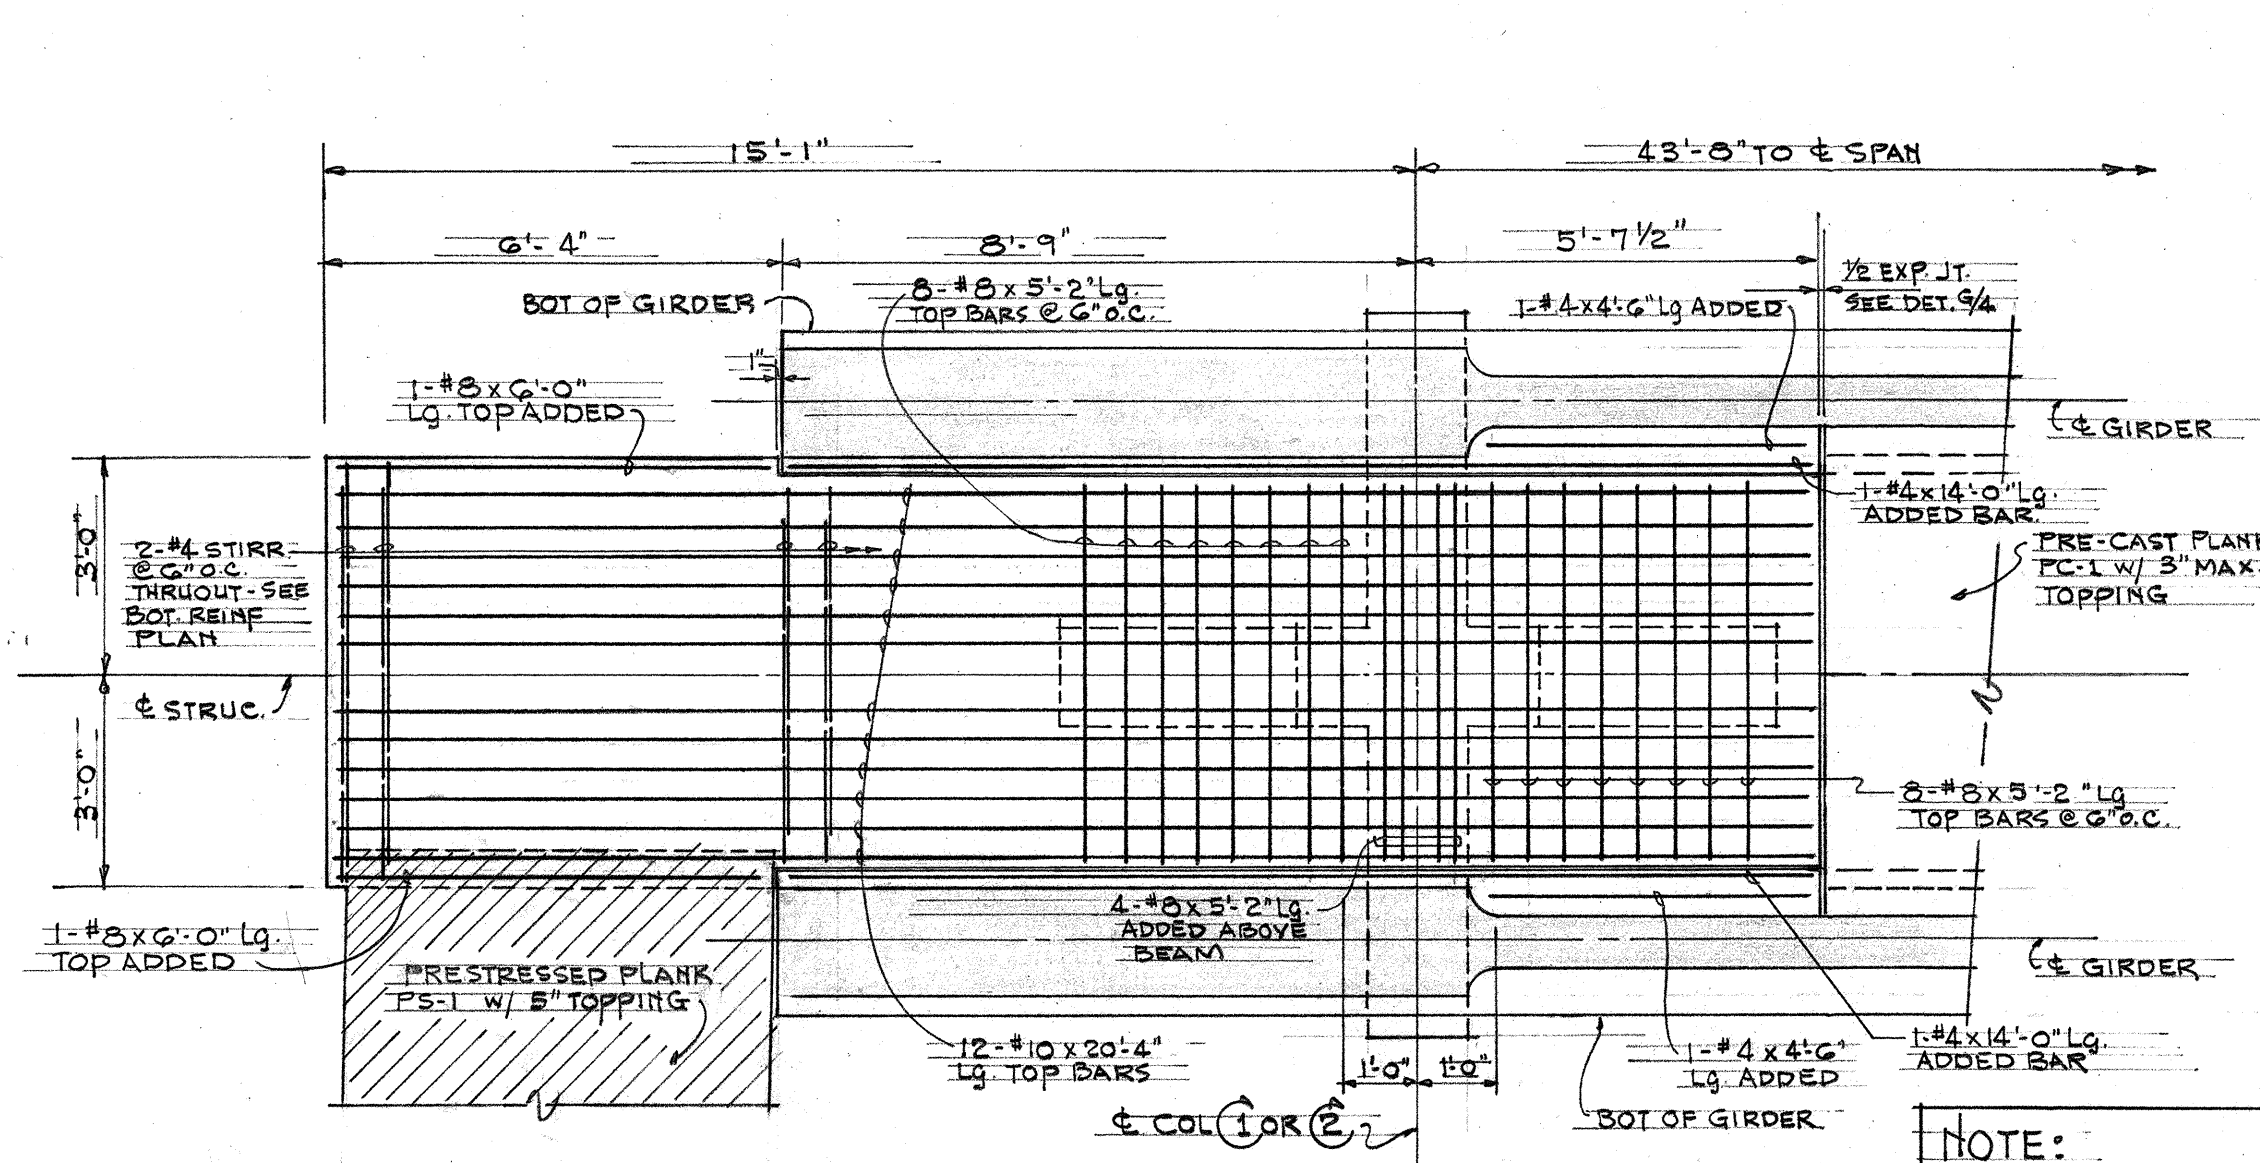
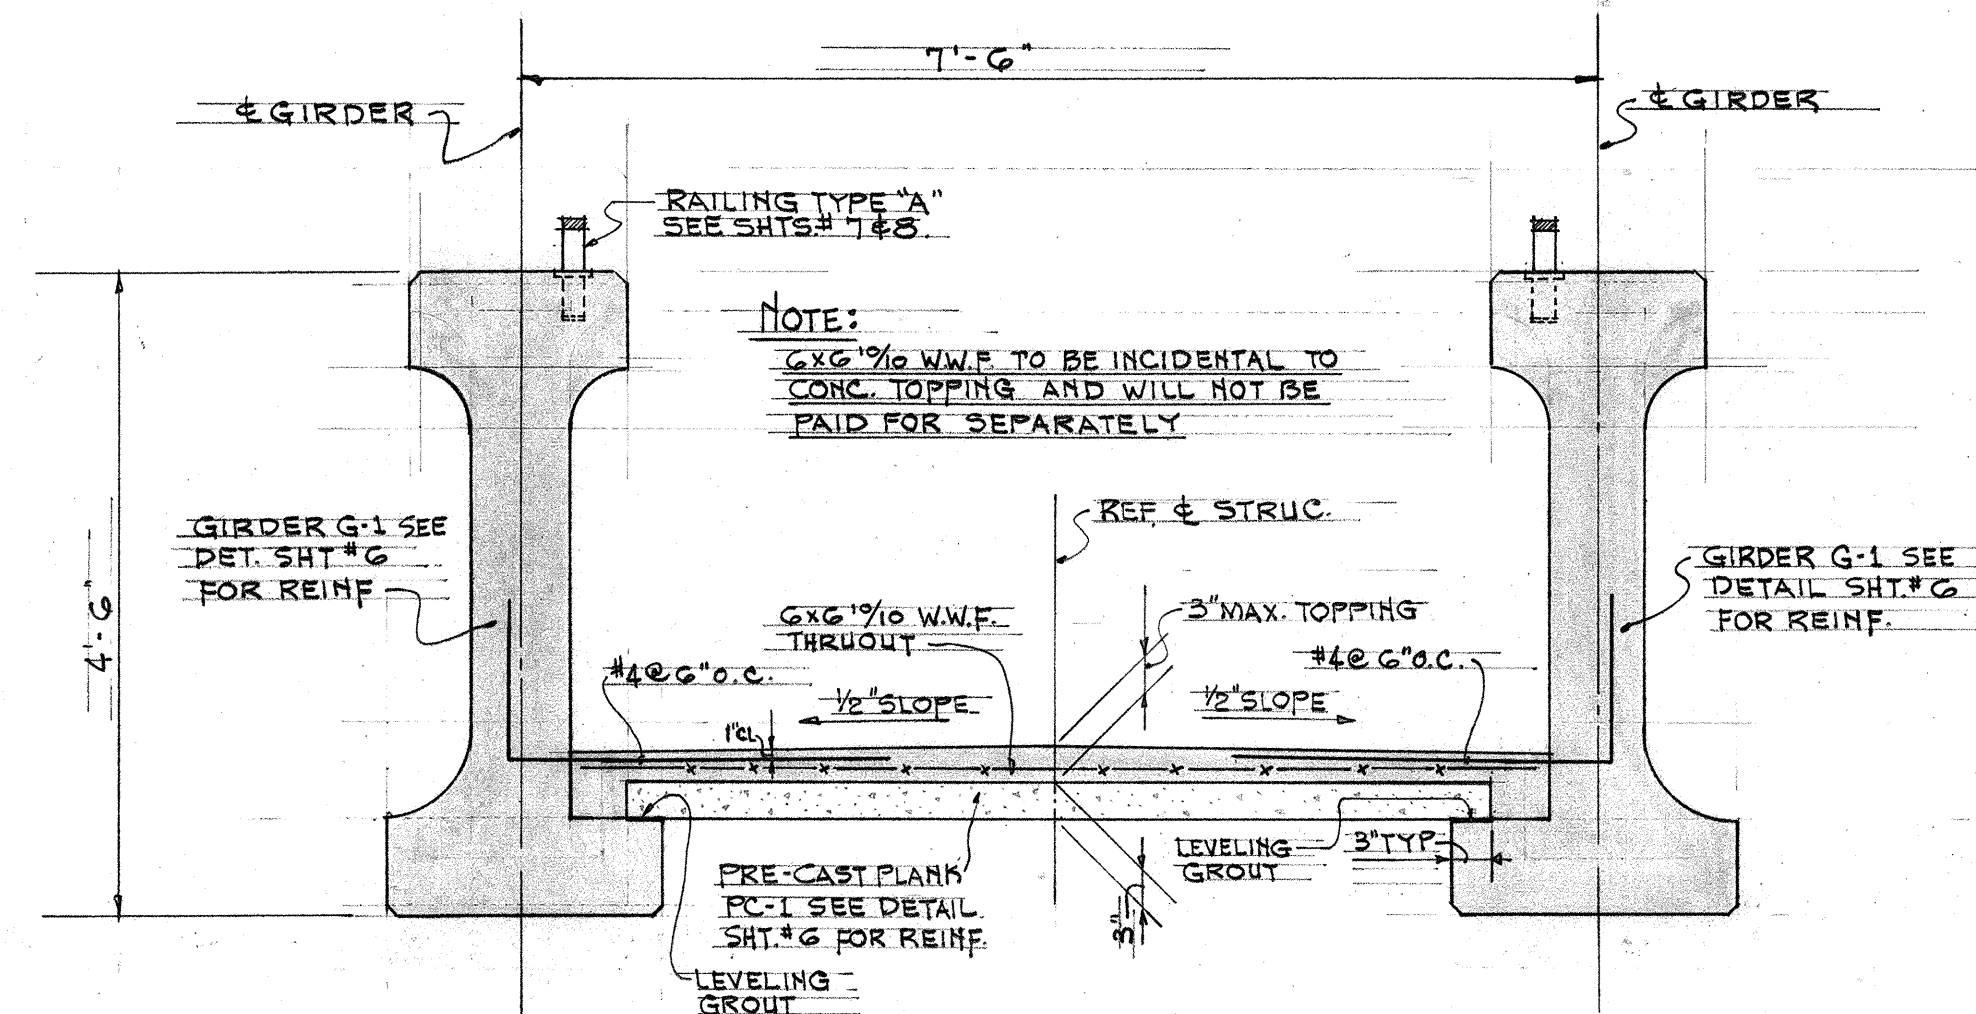


FED. ROAD DIST. NO.	STATE	FED. AID PROJ. NO.	FISCAL YEAR	SHEET NO.	TOTAL SHEETS
HAWAII	HAW.				

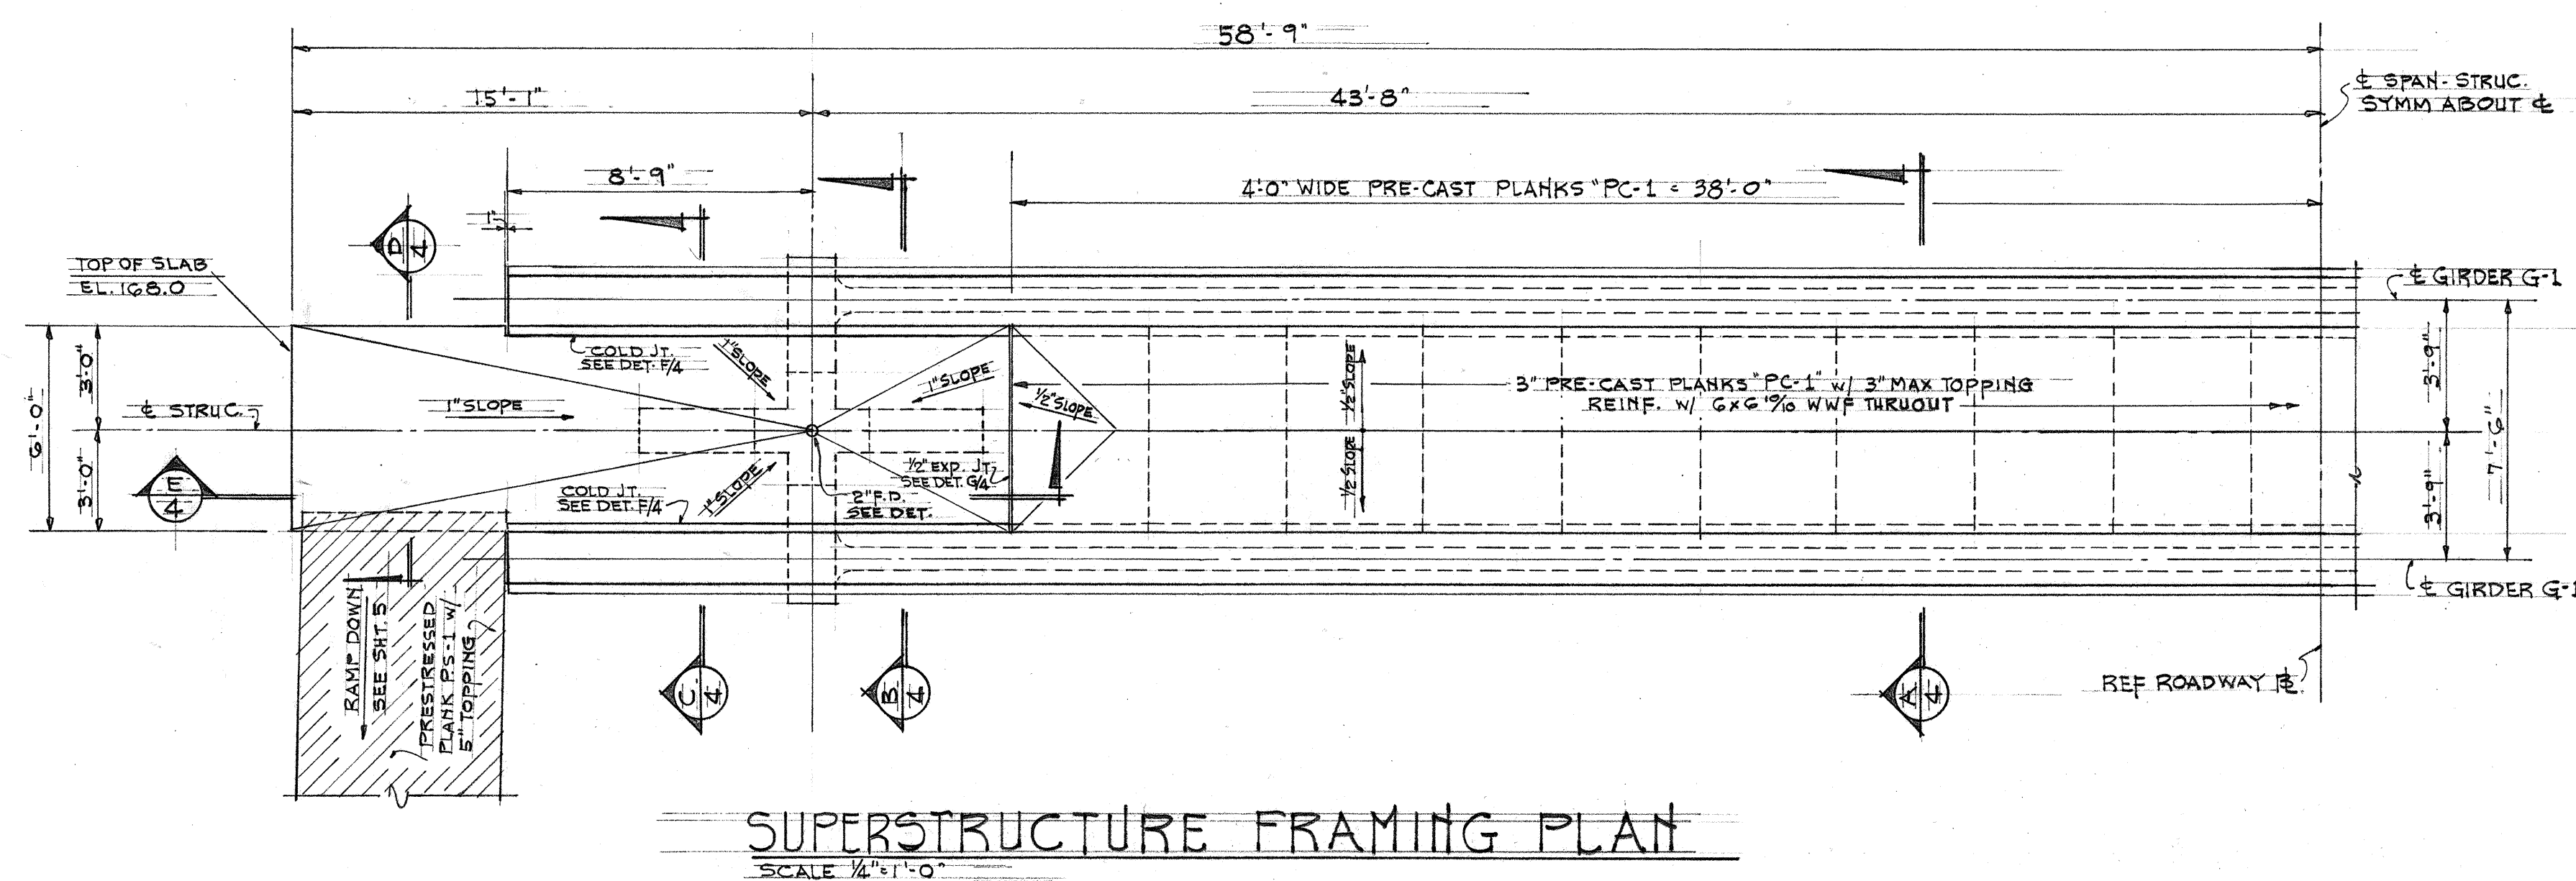

STATE OF HAWAII
DEPARTMENT OF TRANSPORTATION
HIGHWAYS DIVISION

**PEDESTRIAN OVERPASS
OVER KALANIAHAOLE HIGHWAY
AT ULUPUI STREET
KAILUA, OAHU**

PROJECT No. 72A-01-G7
FEBRUARY, 1967

GEORGE K. NISHIMURA
REGISTERED PROFESSIONAL ENGINEER
No. 1388
HAWAII, U.S.A.

THIS WORK WAS PREPARED BY ME OR UNDER MY SUPERVISION.

George K. Nishimura

DATE	10/66
DESIGNED BY	G.K.N.
CHECKED BY	G.K.N.
QUANTITIES BY	G.K.N.
NOTE BOOK	
ORIGINAL PLAN	
SURVEY PLATTED BY	
DRAWN BY	A.M.A.