

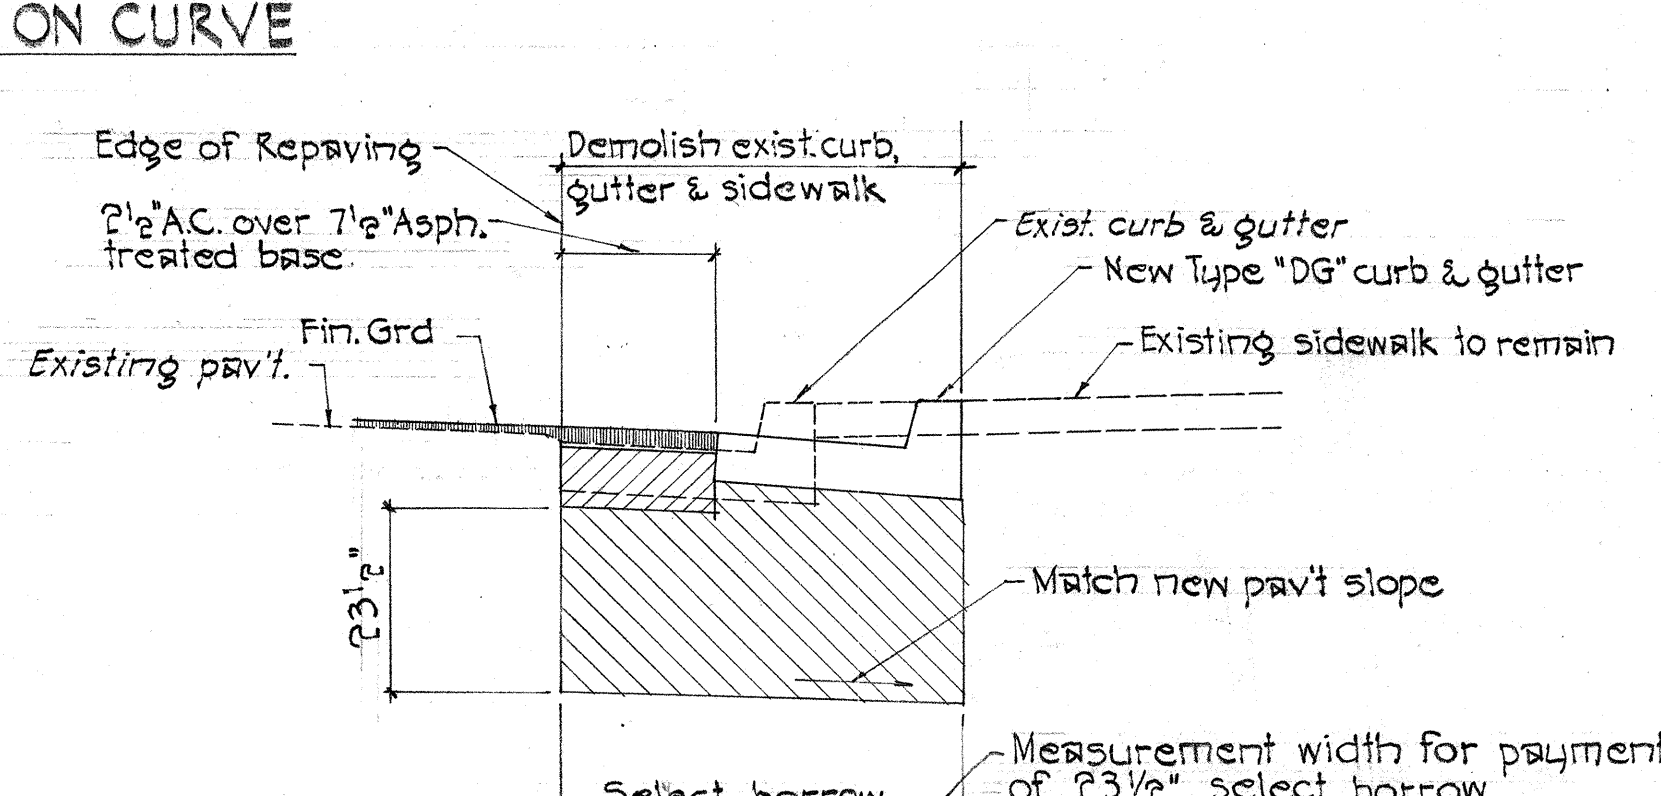
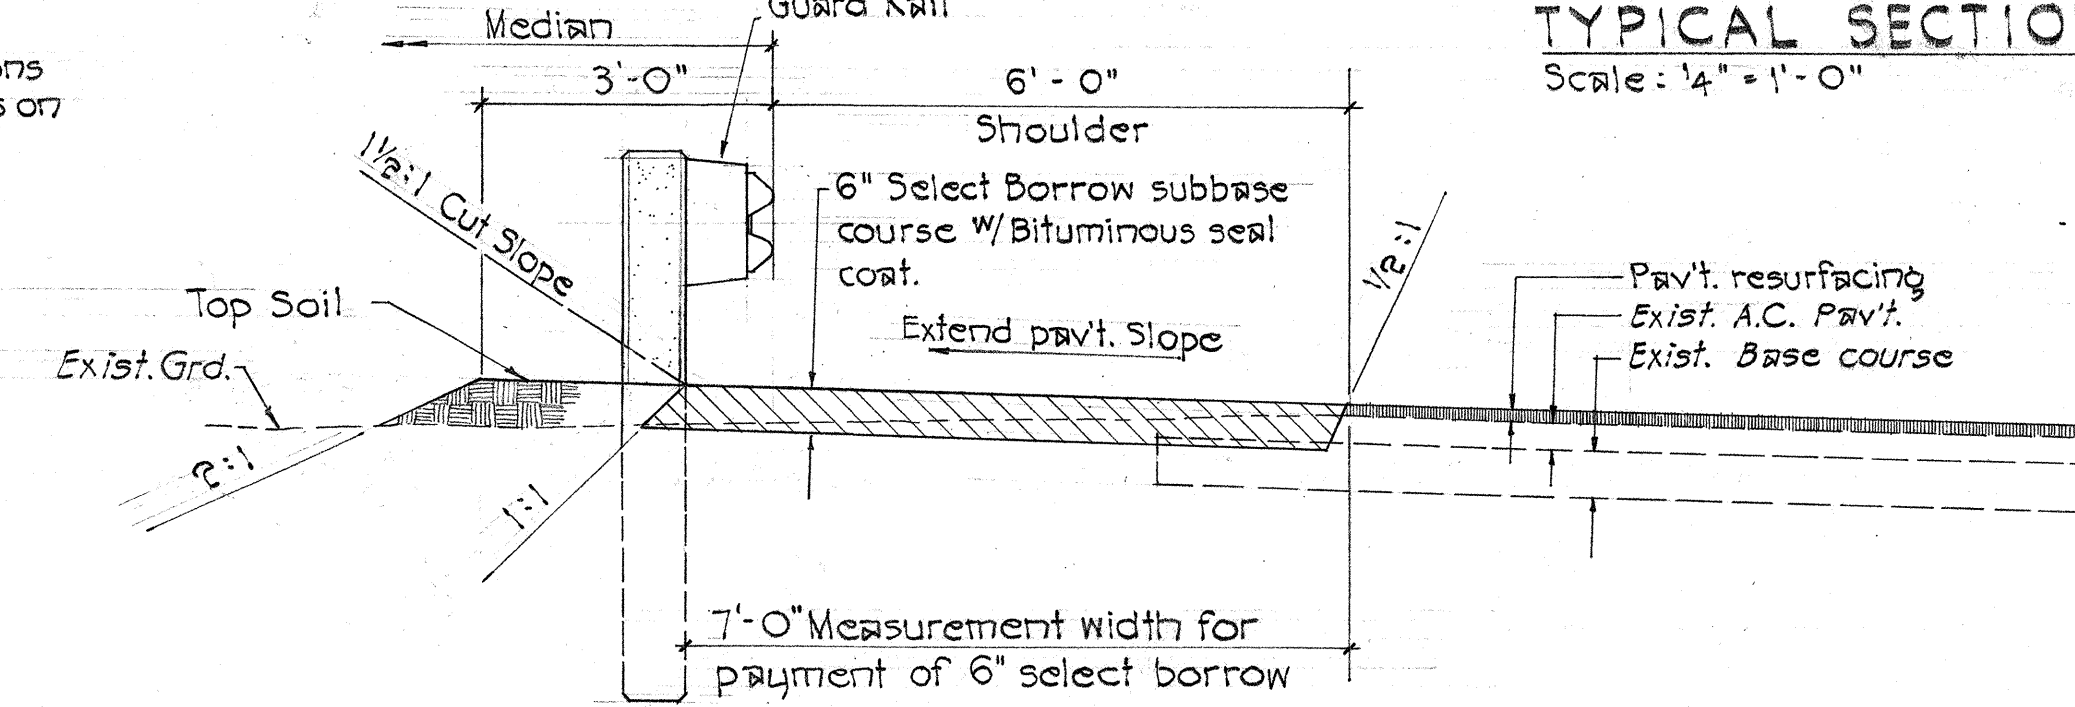
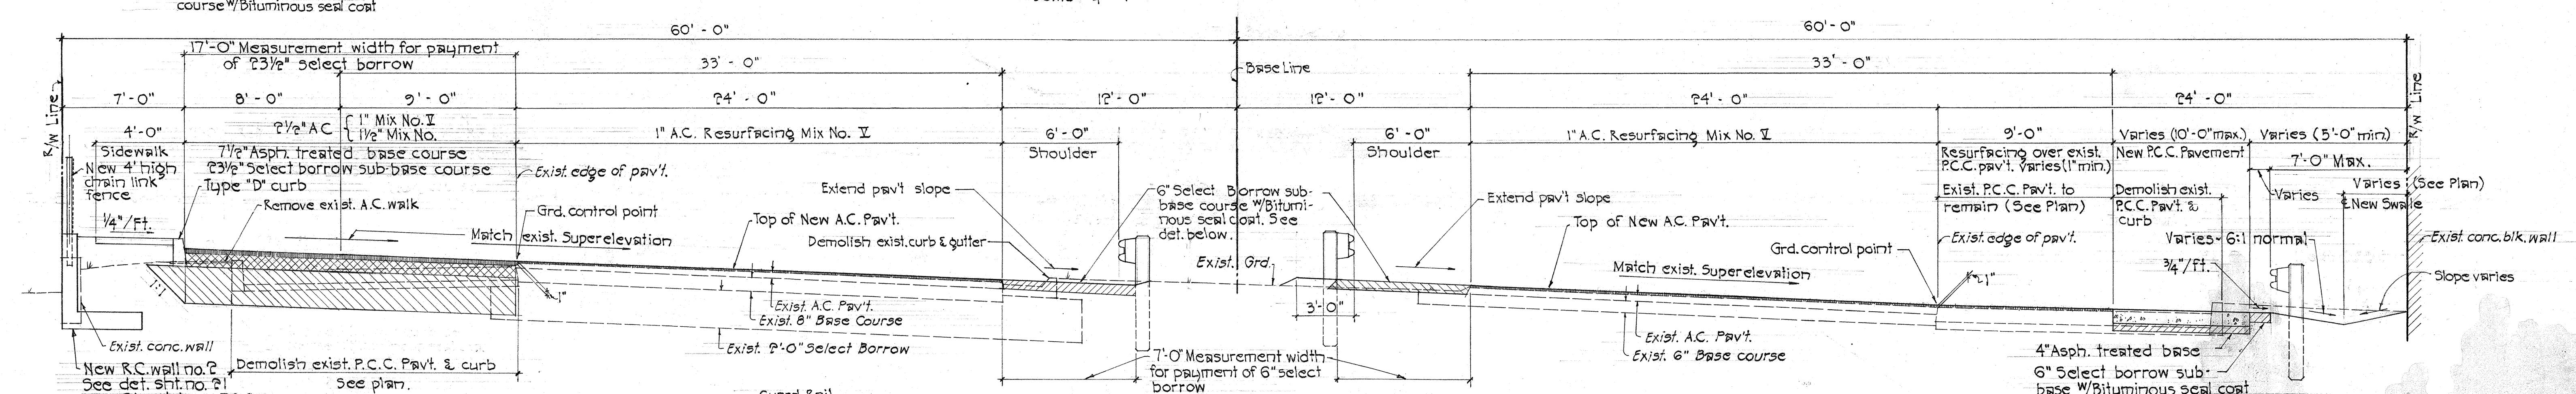
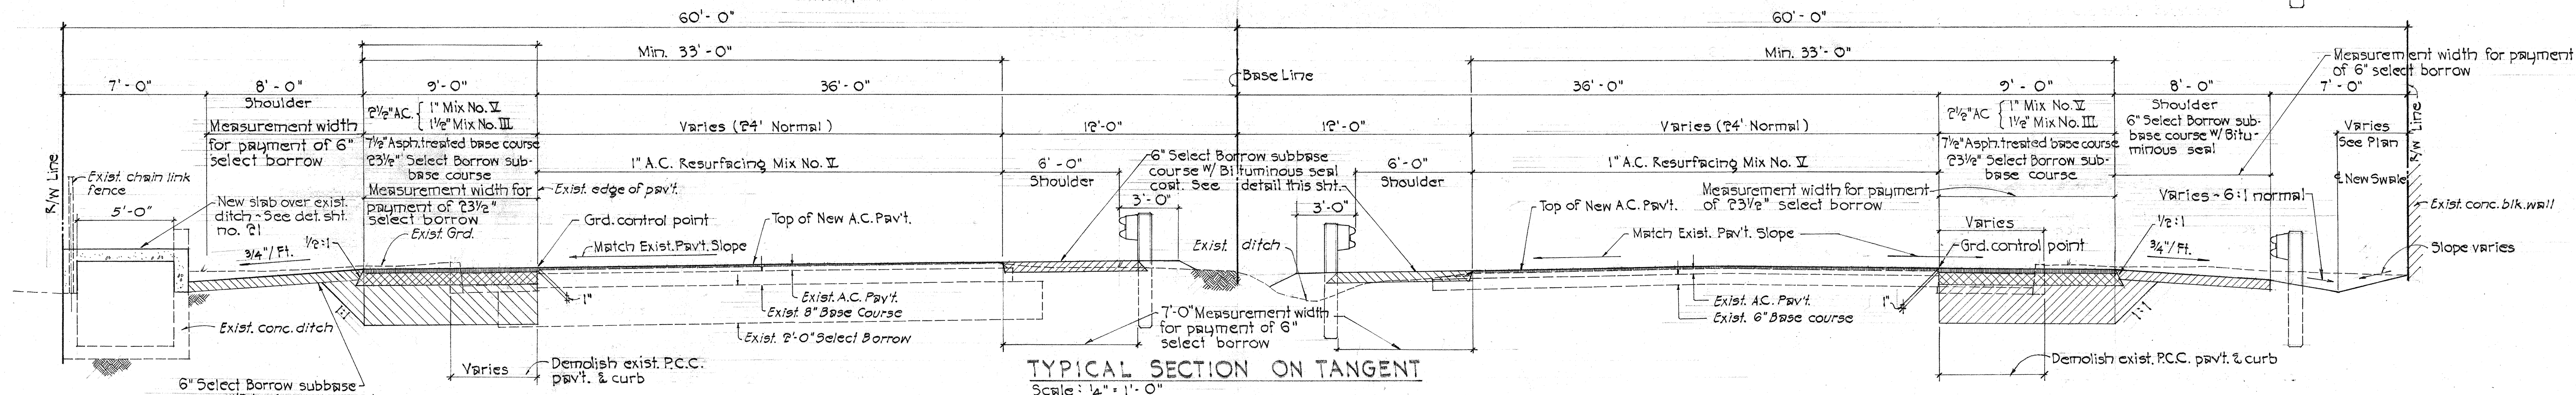


FED. ROAD DIST. NO.	STATE	PROJ. NO.	FISCAL YEAR	SHEET NO.	TOTAL SHEETS
HAWAII	HAW.	72B-03-68 UNIT 1	1968	2	50

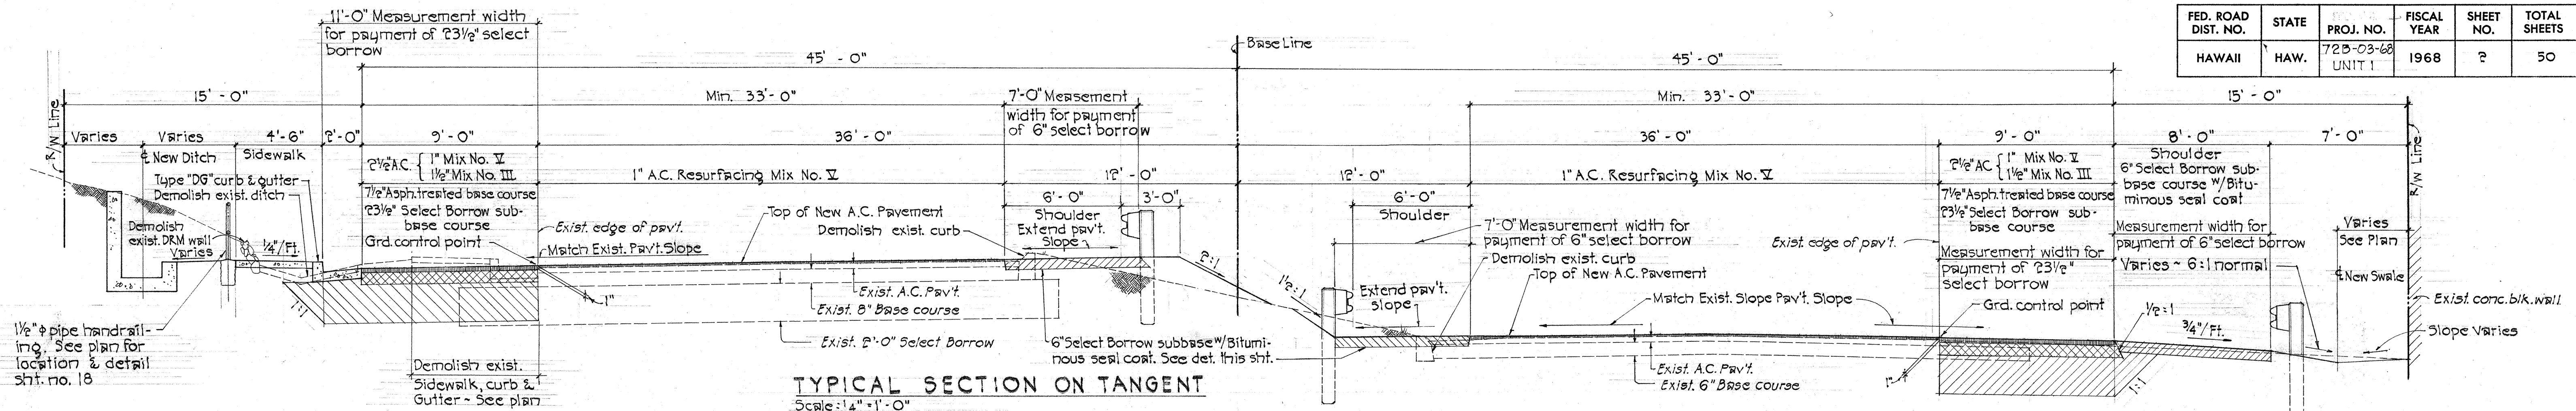

NOTE: The gores and slivers at the edges of the Select Borrow sub-base course shall be incidental to the area measurement used for payment.

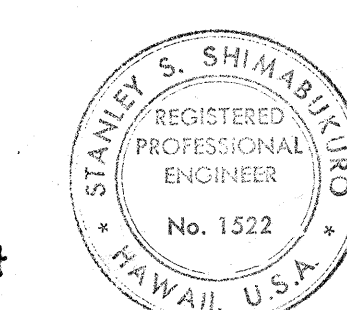

THIS WORK WAS PREPARED BY ME OR UNDER MY SUPERVISION.
Stanley S. Shimabukuro

STATE OF HAWAII
DEPARTMENT OF TRANSPORTATION
HIGHWAYS DIVISION

TYPICAL ROADWAY SECTIONS

KALANIANA'OLE HIGHWAY WIDENING
PROJECT NO. 72 B-03-68
UNIT 1

SHEET No. 1 OF 2 SHEETS

DATE	
SURVEY PLOTTED BY	
DRAWN BY	
TRACED BY	
CHECKED BY	
NOTE BOOK	
No.	

