

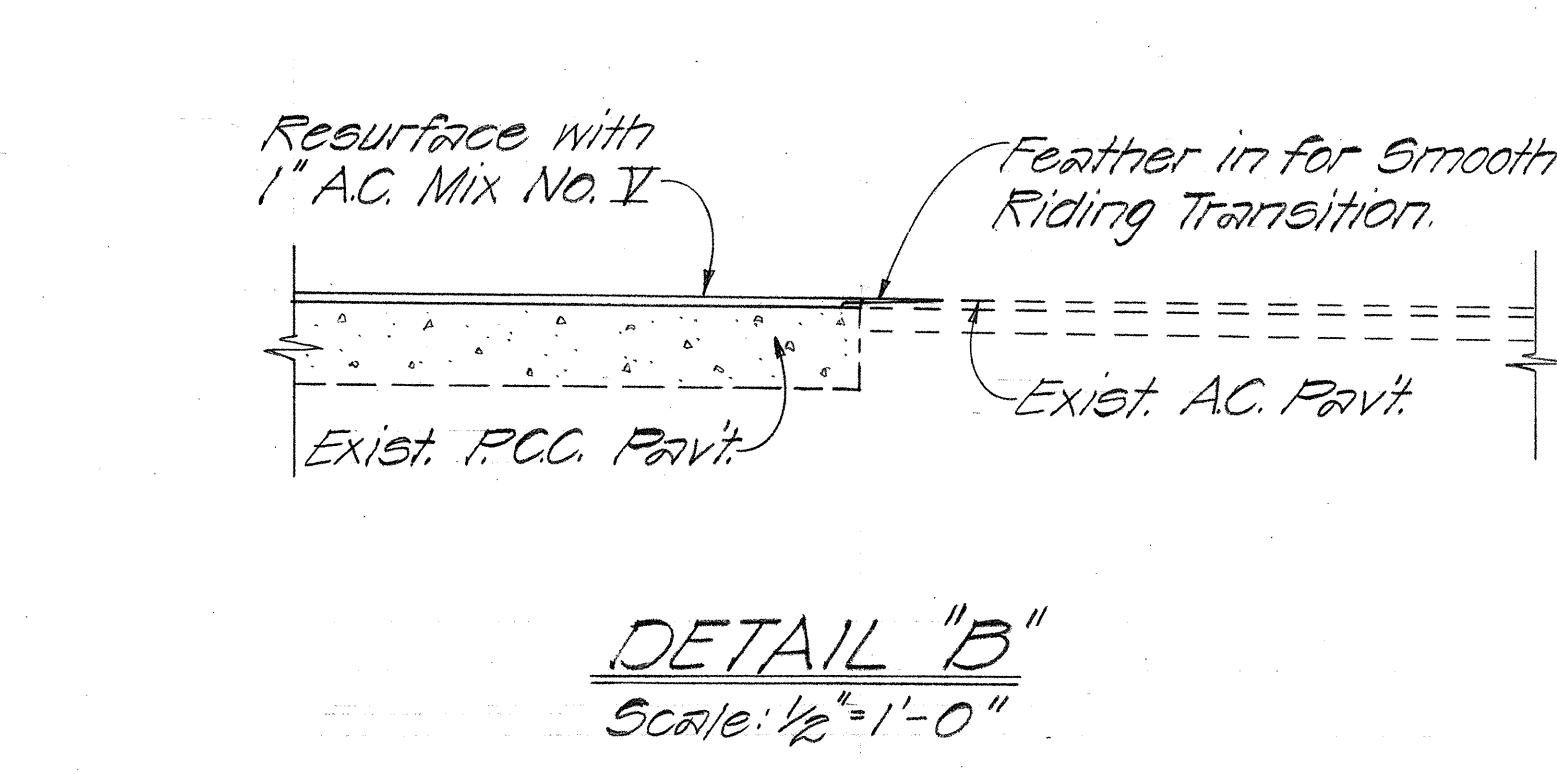
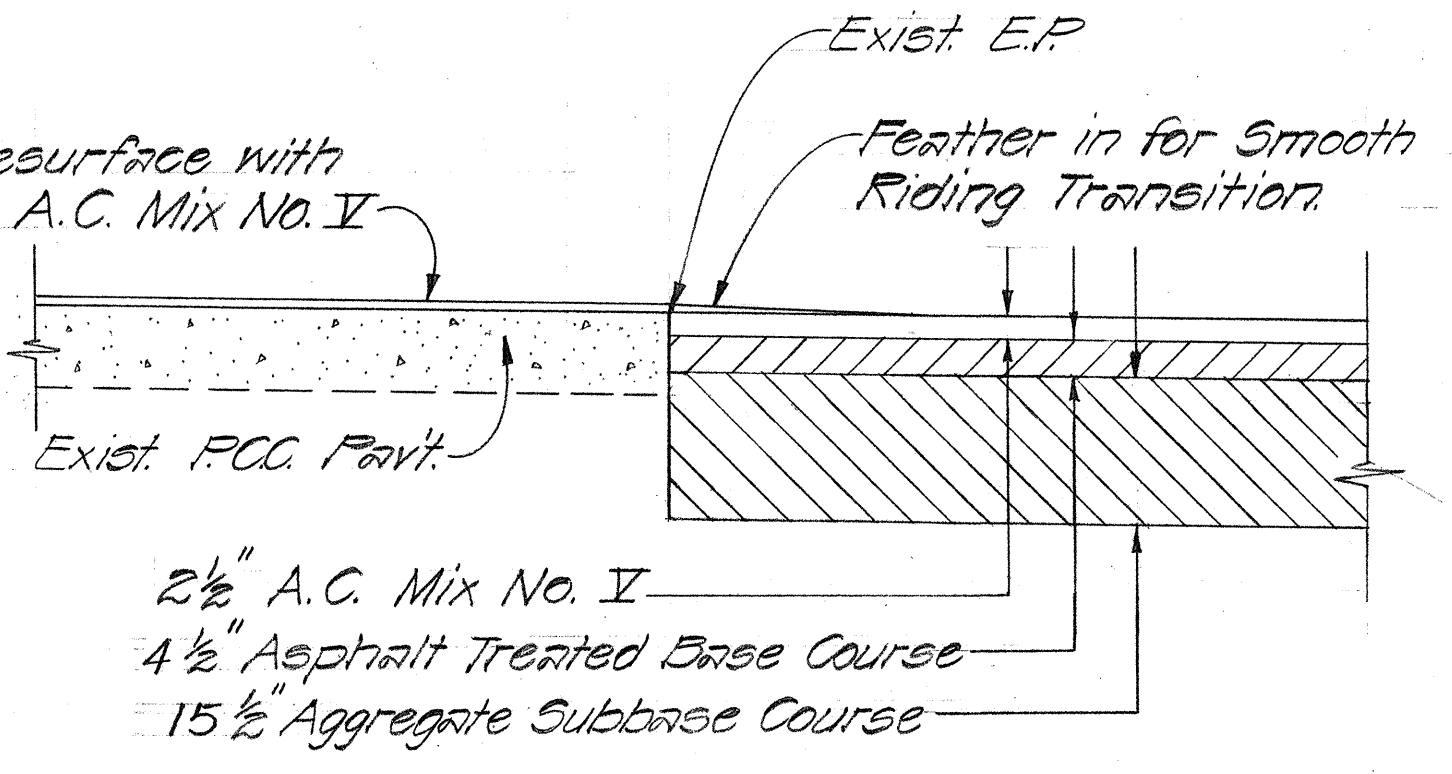
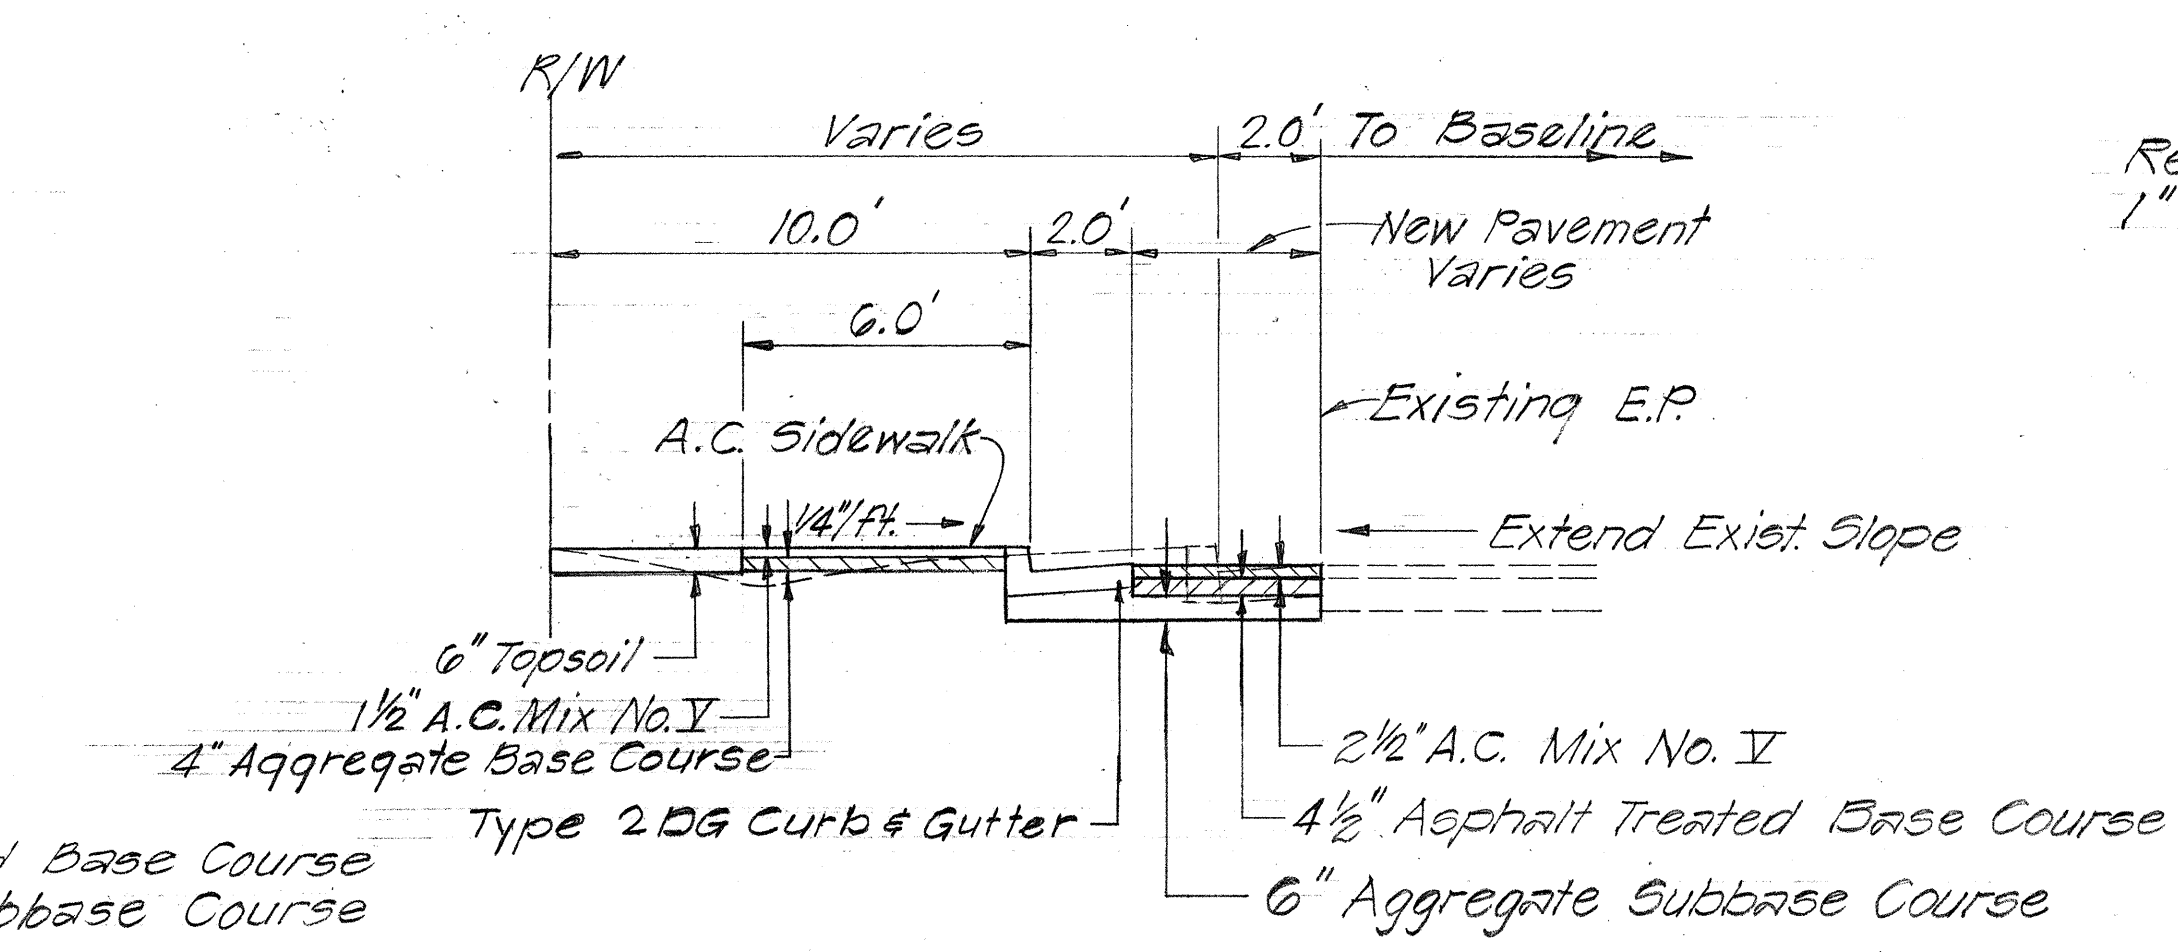
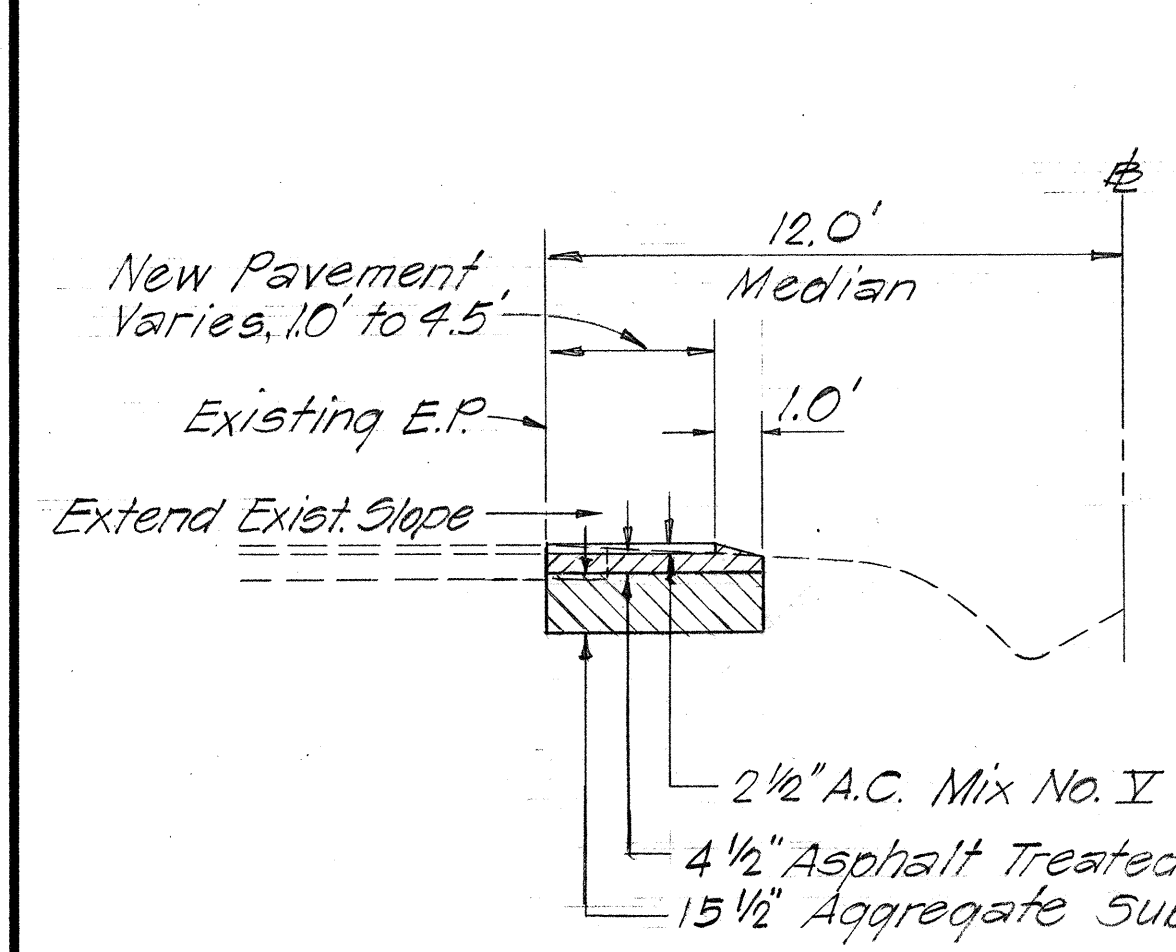
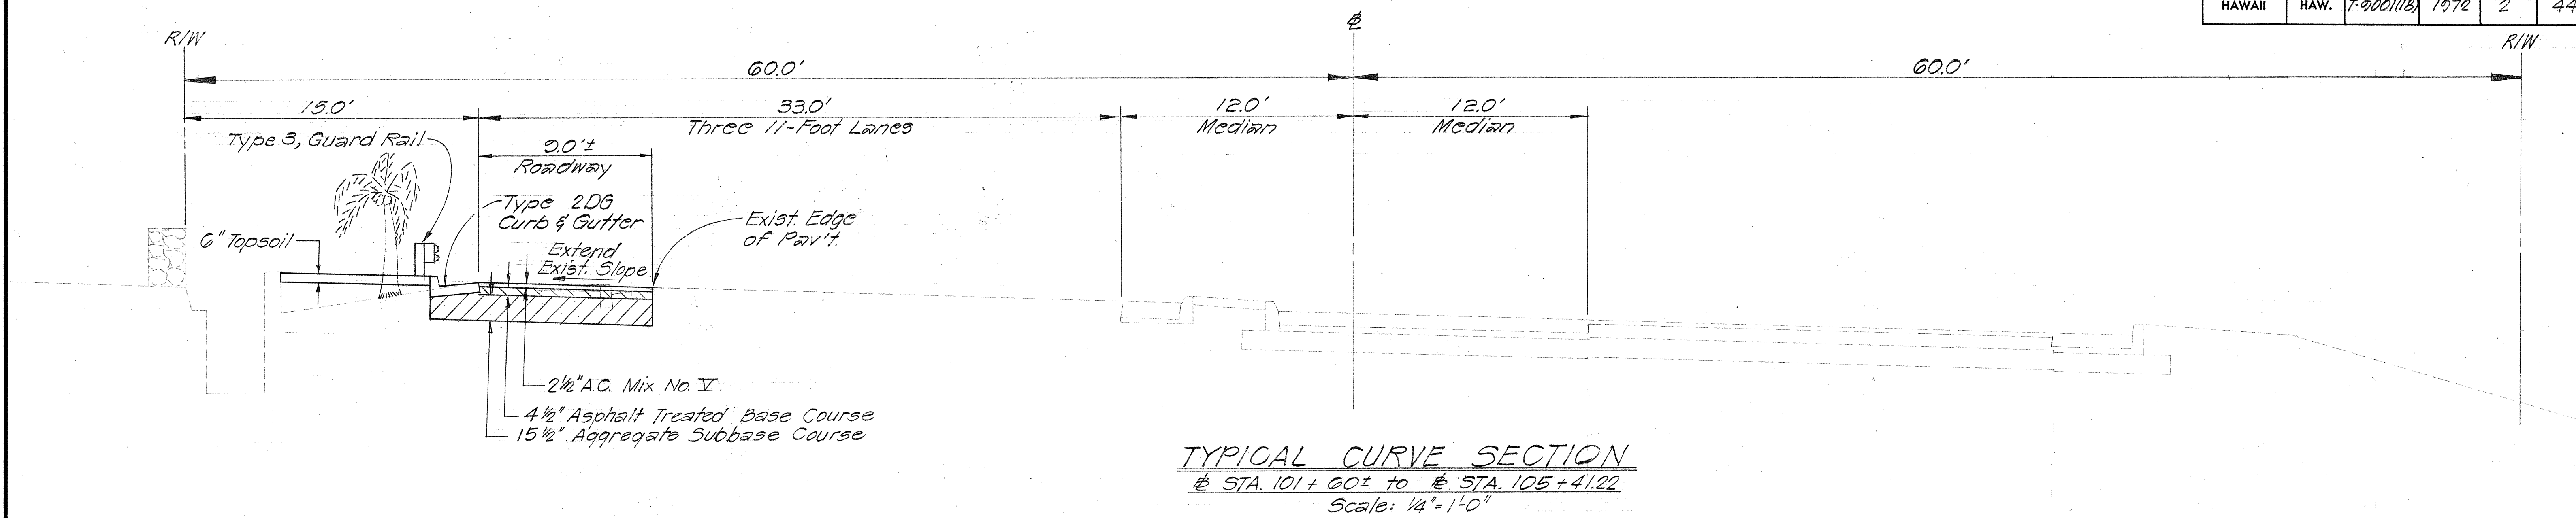
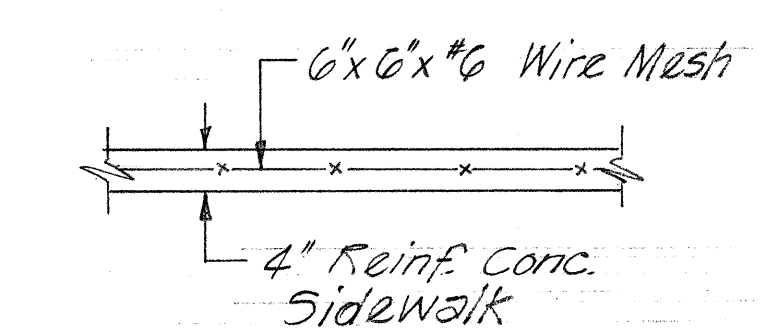
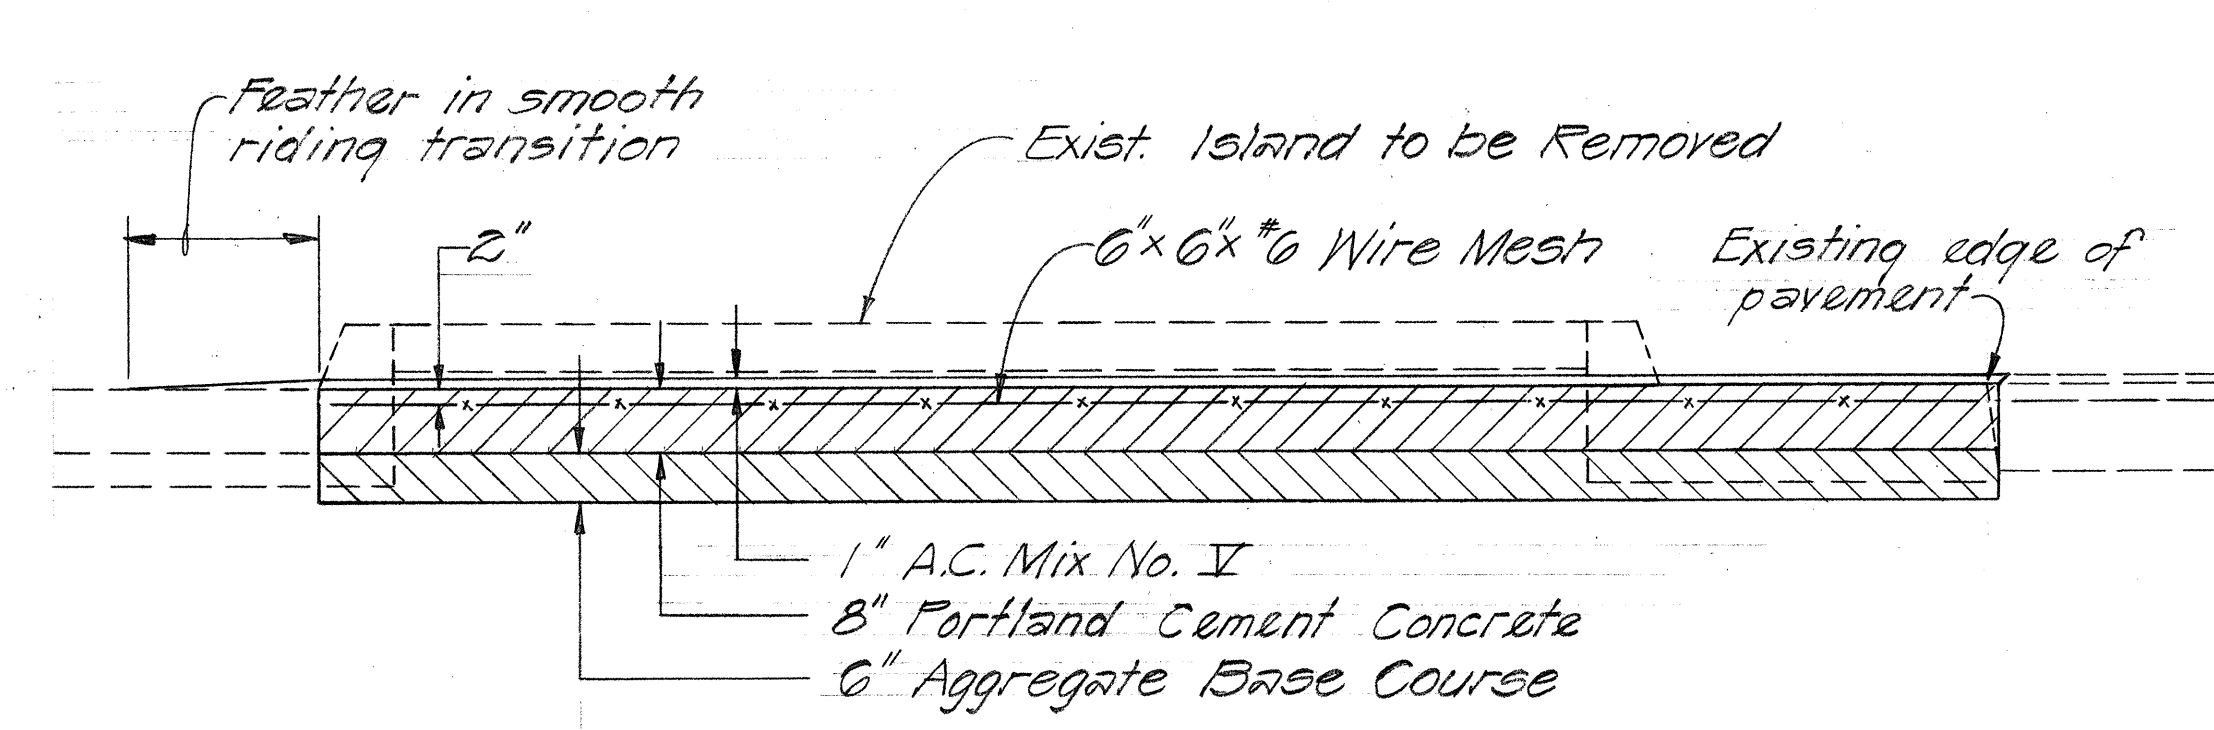


FED. ROAD DIST. NO.	STATE	FED. AID PROJ. NO.	FISCAL YEAR	SHEET NO.	TOTAL SHEETS
HAWAII	HAW.	T-0001(118)	1972	2	44

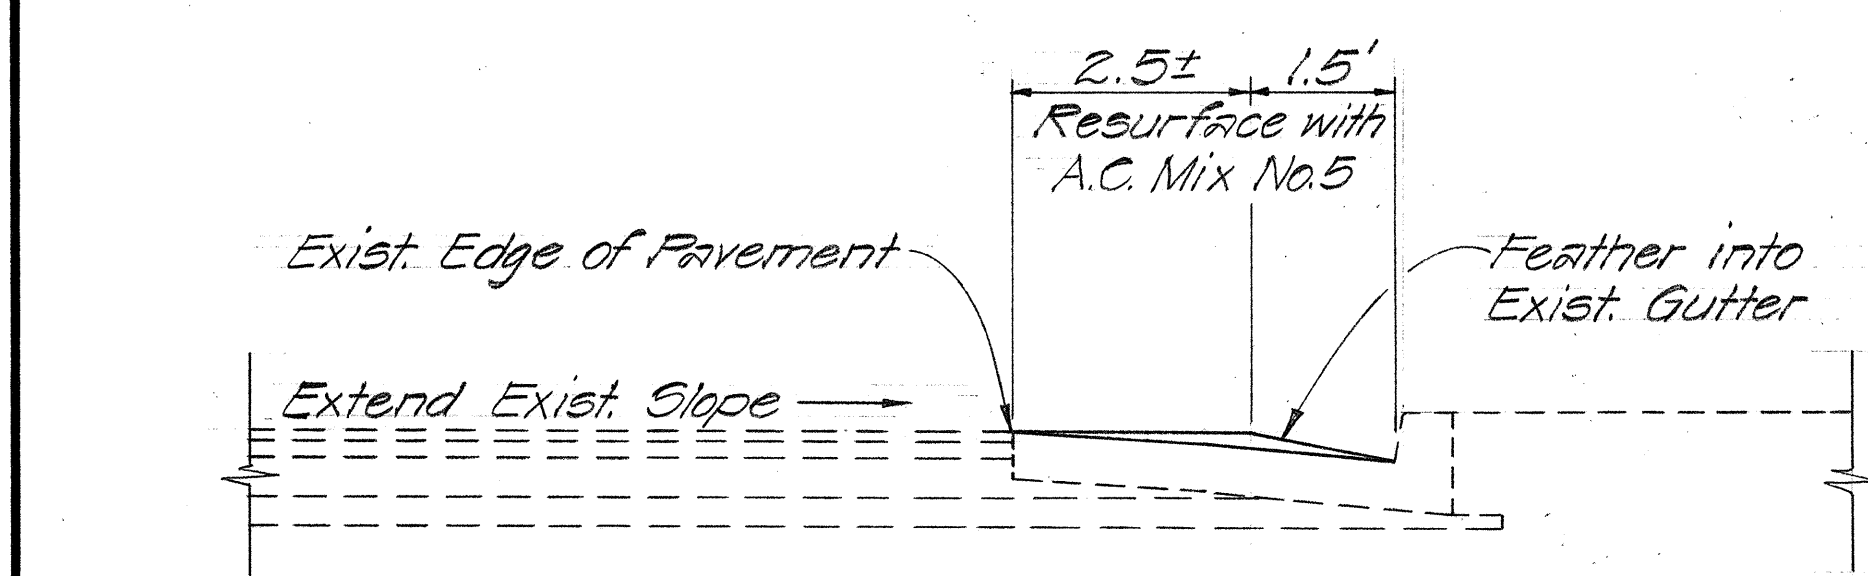

NOTE

1. Do not resurface exist. gutter. Feather in for smooth transition.
2. If there is no gutter visible, end the smooth transition two feet from curb face line.

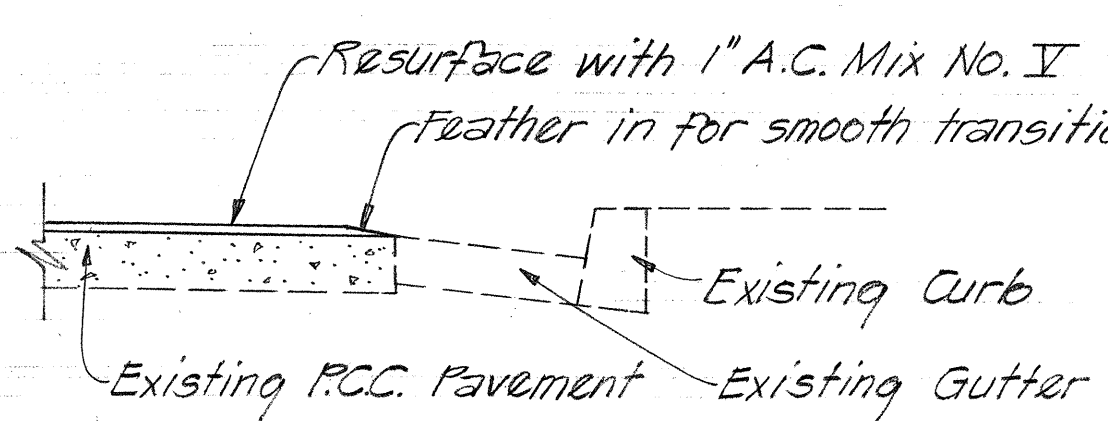

STATE OF HAWAII

DEPARTMENT OF TRANSPORTATION

HIGHWAYS DIVISION

TYPICAL SECTION

KALANIANA'OLE HIGHWAY WIDENING

West Hind Drive to Kirkwood Street

E.A.I. Project No. T-0001(118)

Scale: As Shown


Date: March 1973

SHEET No. 1 OF 2 SHEETS

2

SURVEY PLOTTED BY	DATE
DESIGNED BY	
TRACED BY	
NOTED BY	
CHECKED BY	
ORIGINAL PLAN	
NOTE BOOK	
No.	


FED. ROAD DIST. NO.	STATE	FED. AID PROJ. NO.	FISCAL YEAR	SHEET NO.	TOTAL SHEETS
HAWAII	HAW.	T-9001(18)	1972	3	44

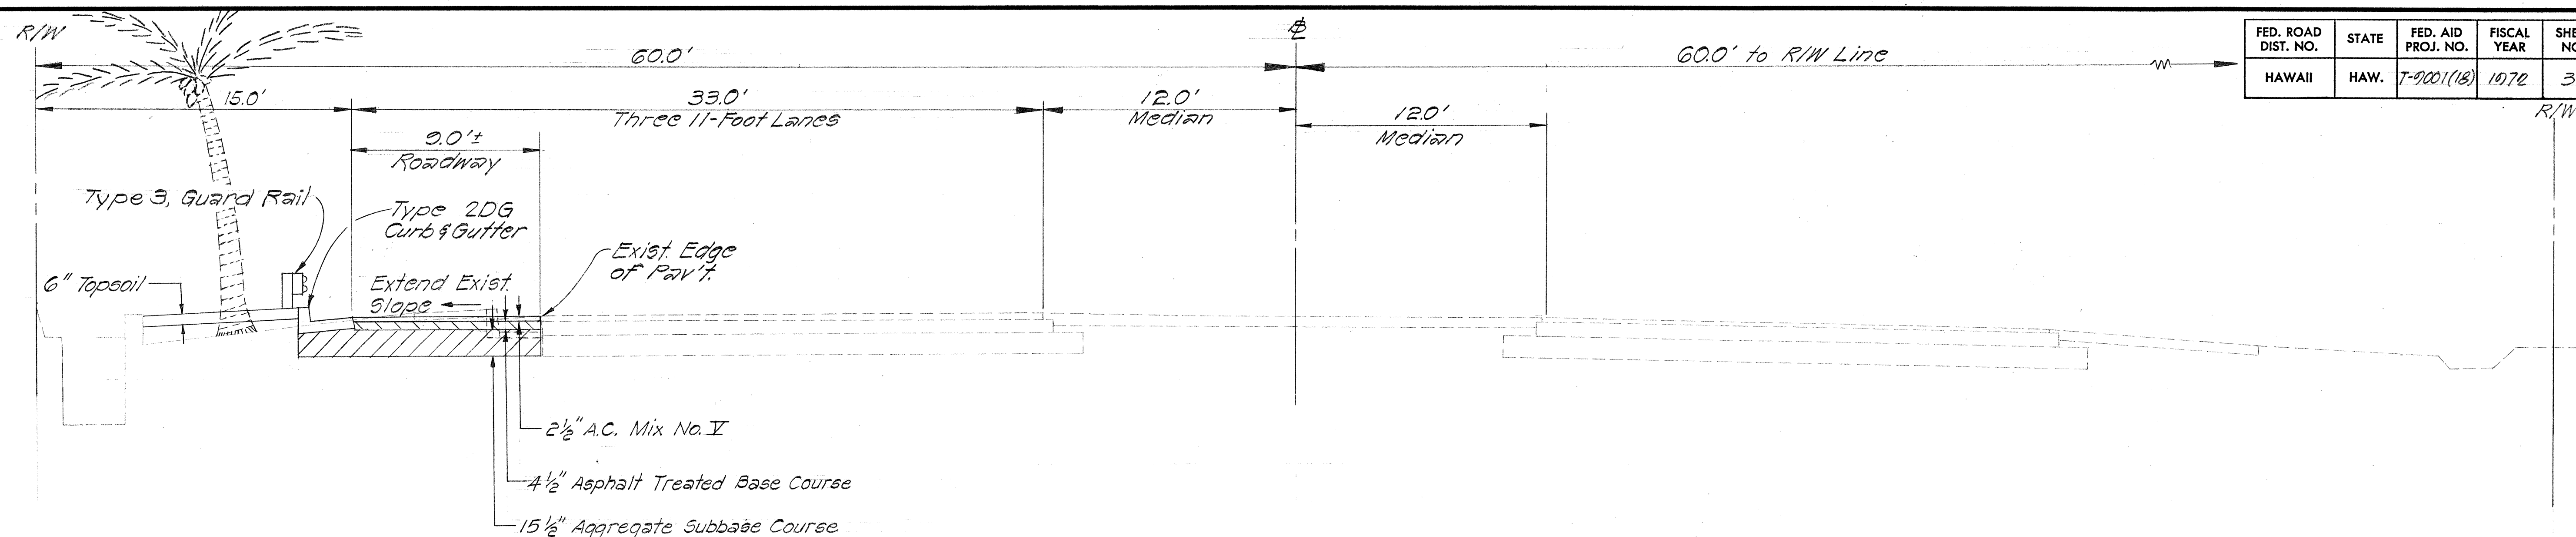

TYPICAL TANGENT SECTION

± STA. 105+41.22 TO ± STA. 108+67±

Scale: 1/4" = 1'-0"

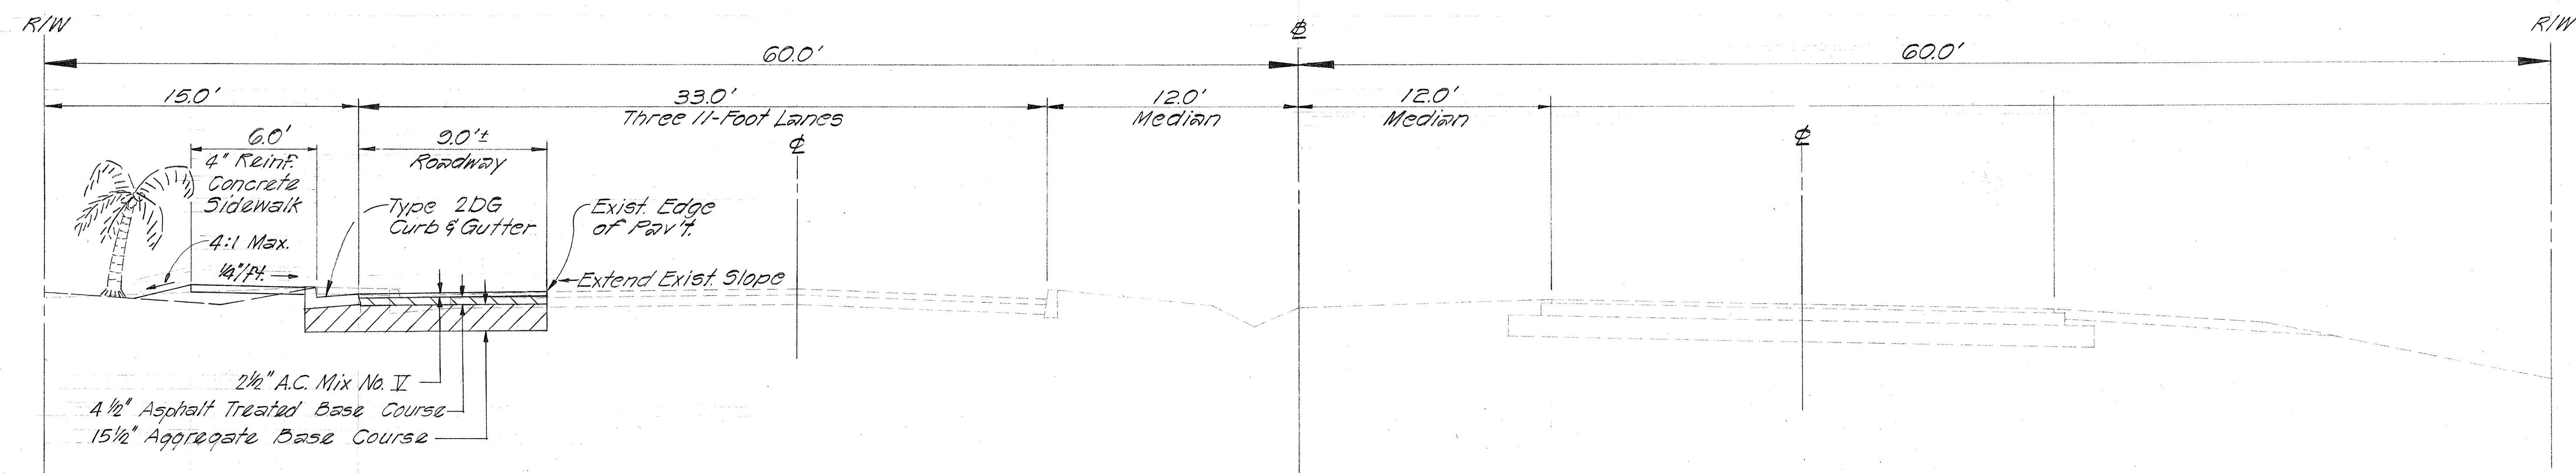

TYPICAL TANGENT SECTION

± STA. 121+20 TO ± STA. 123+67

Scale: 1/4" = 1'-0"

A.C. SIDEWALK

± STA. 121+20 TO ± STA. 123+67

STATE OF HAWAII
DEPARTMENT OF TRANSPORTATION
HIGHWAYS DIVISION

TYPICAL SECTION

KALANIANA'OLE HIGHWAY WIDENING
West Hind Drive to Kirkwood Street
F.A.I. Project No. T-9001(18)

Scale: 1/4" = 1'-0" Date: March 1973

SHEET No. 2 OF 2 SHEETS