



FED. ROAD DIST. NO.	STATE	PROJ. NO.	FISCAL YEAR	SHEET NO.	TOTAL SHEETS
HAWAII	HAW.	72C-01-75M	1974	2	8

GENERAL NOTES

1. Stations are referenced to Project No. C-72-01-63
2. Any irregularities encountered in the existing pavement shall be smoothed with a leveling course of AC. Mix No. V prior to resurfacing. Payment incidental to AC. Pavement.
3. Smooth riding transitions shall be provided at the Begin and End of Project and at all street and driveway connections.
4. Resurfacing shall be continuous over all existing manholes and street survey monuments that lie within the area of resurfacing. (See Special Provisions)
5. The Contractor's attention is directed to Subsections 104.10 and 401.03 (L) of the Special Provisions.

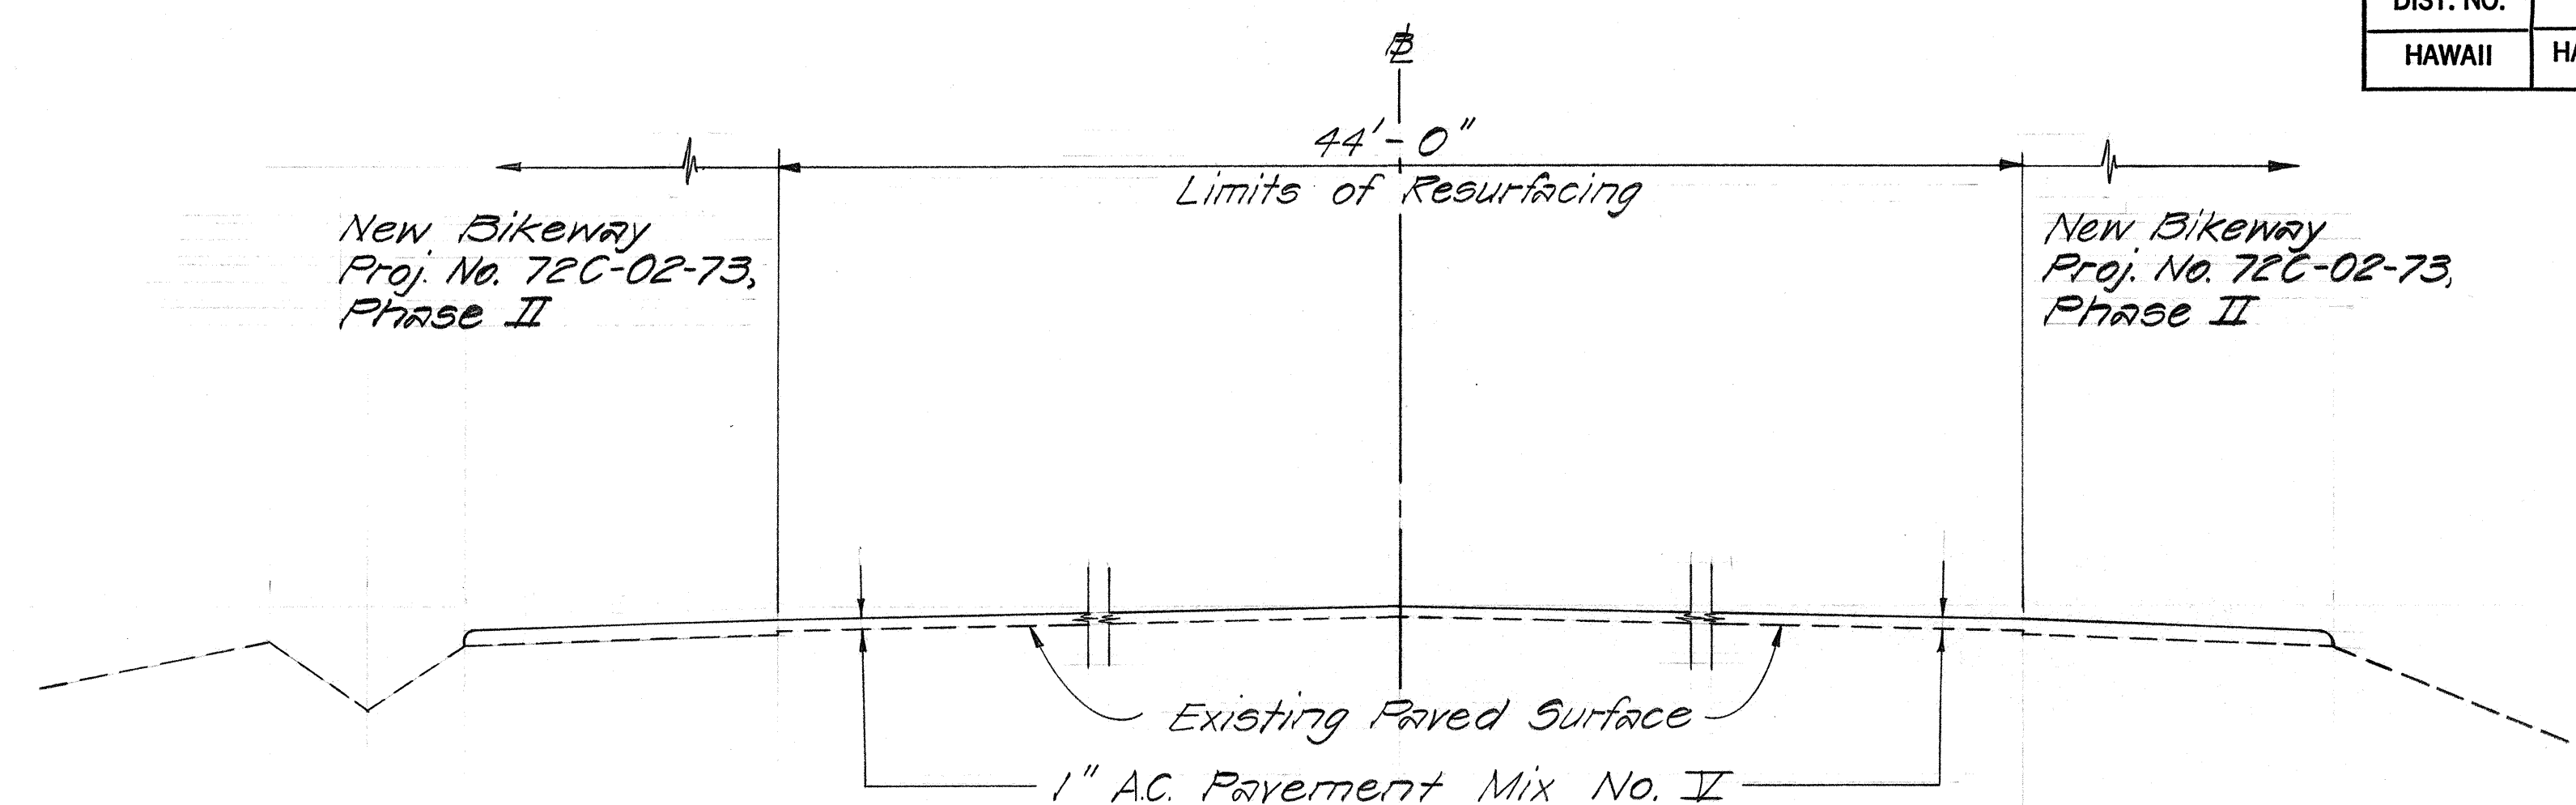


TYPICAL SECTION
Scale: Not to Scale

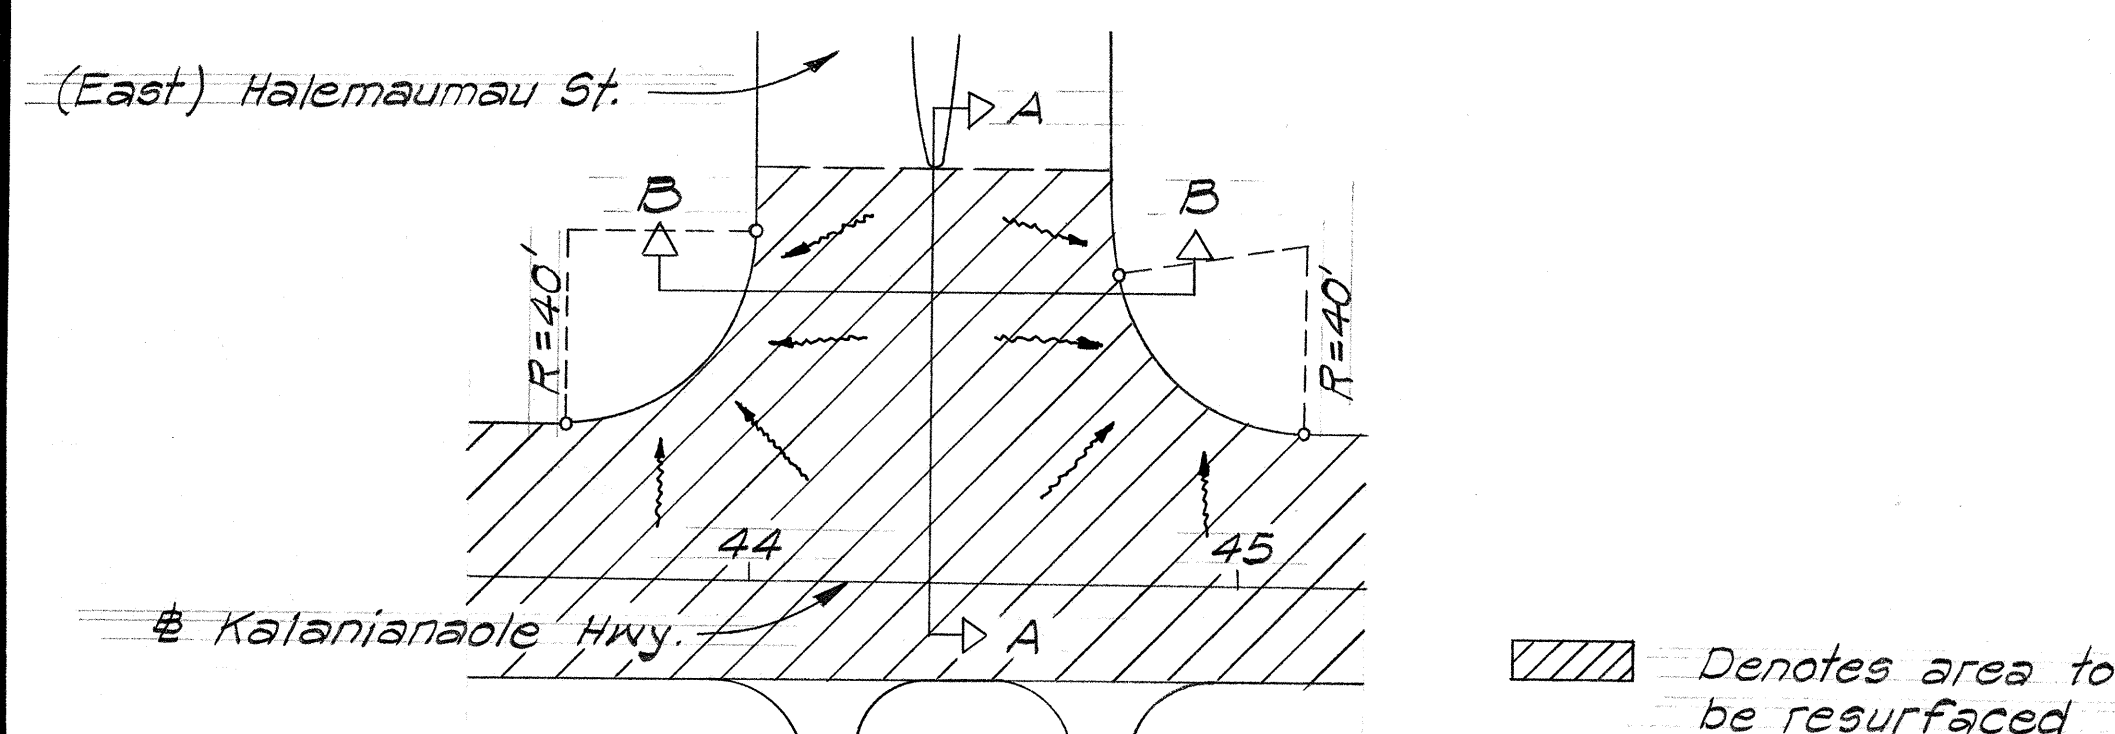


PLAN


MIX V RESURFACING AT INTERSECTION
Scale: 1"=40'

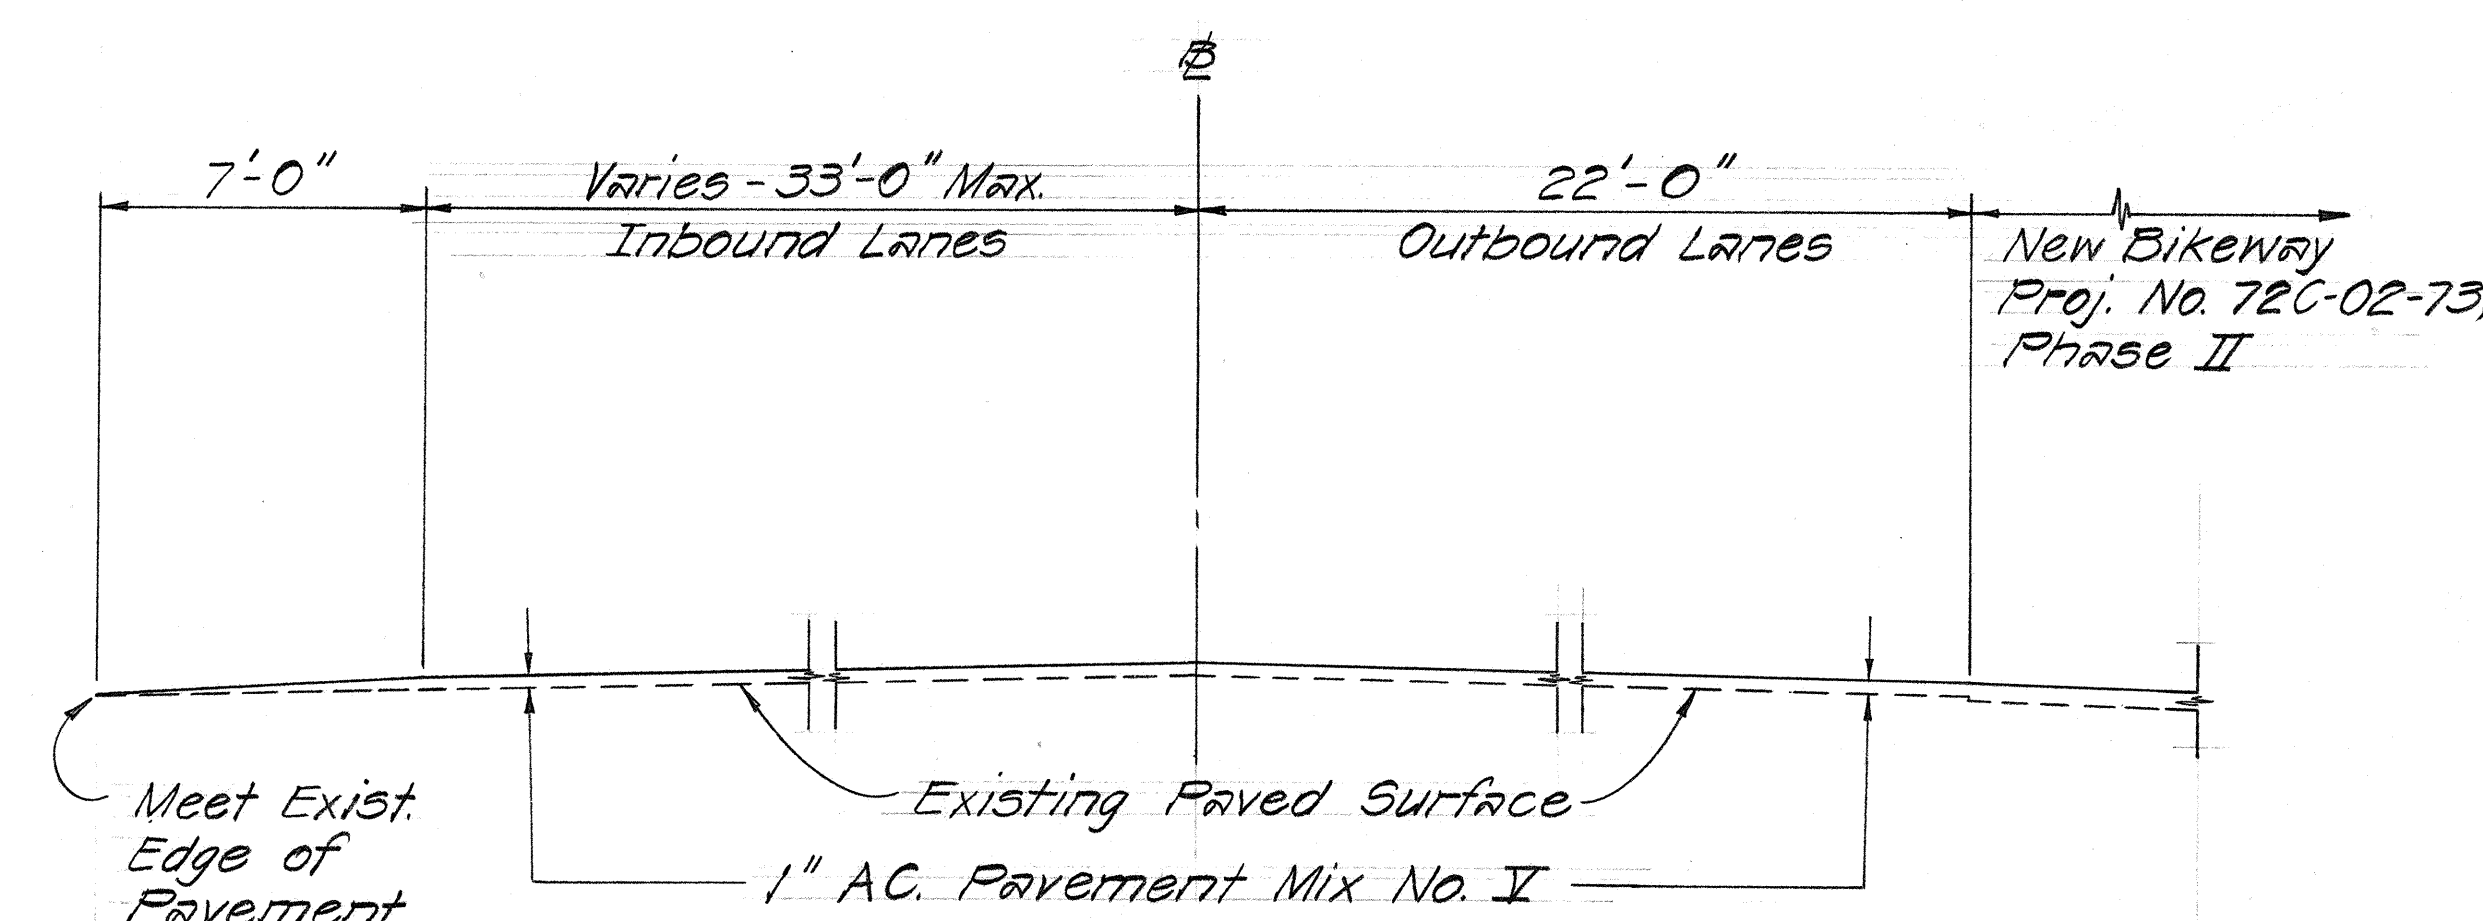

SPECIAL SECTION
STA. 35+57 TO STA. 49+55
Scale: Not to Scale

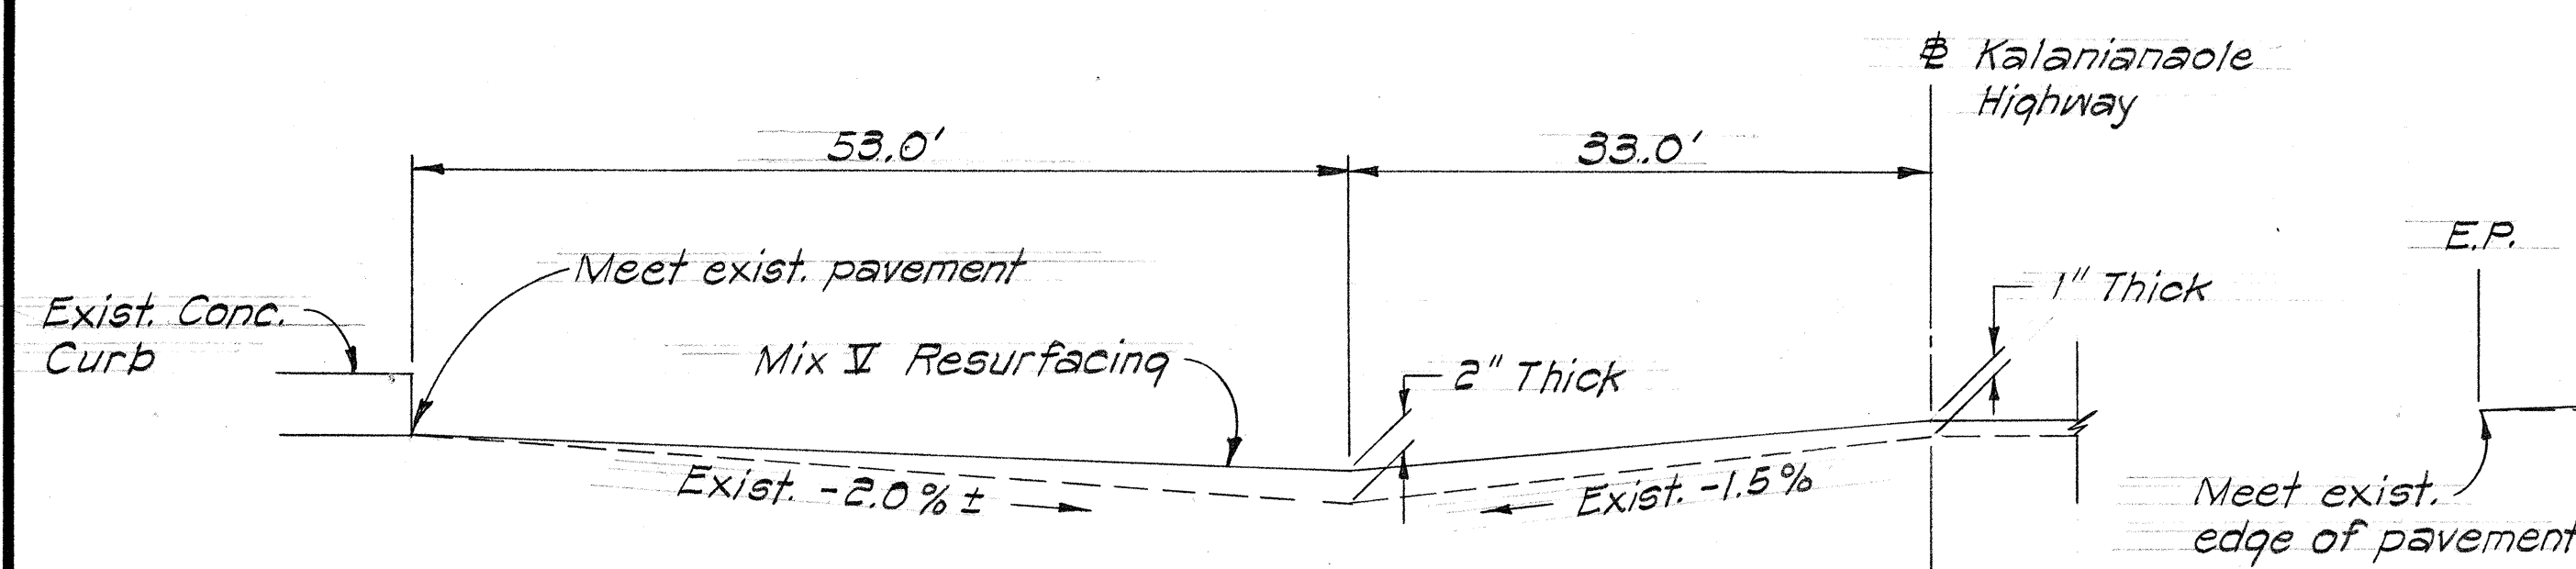

SECTION A-A
Scale: Not to Scale

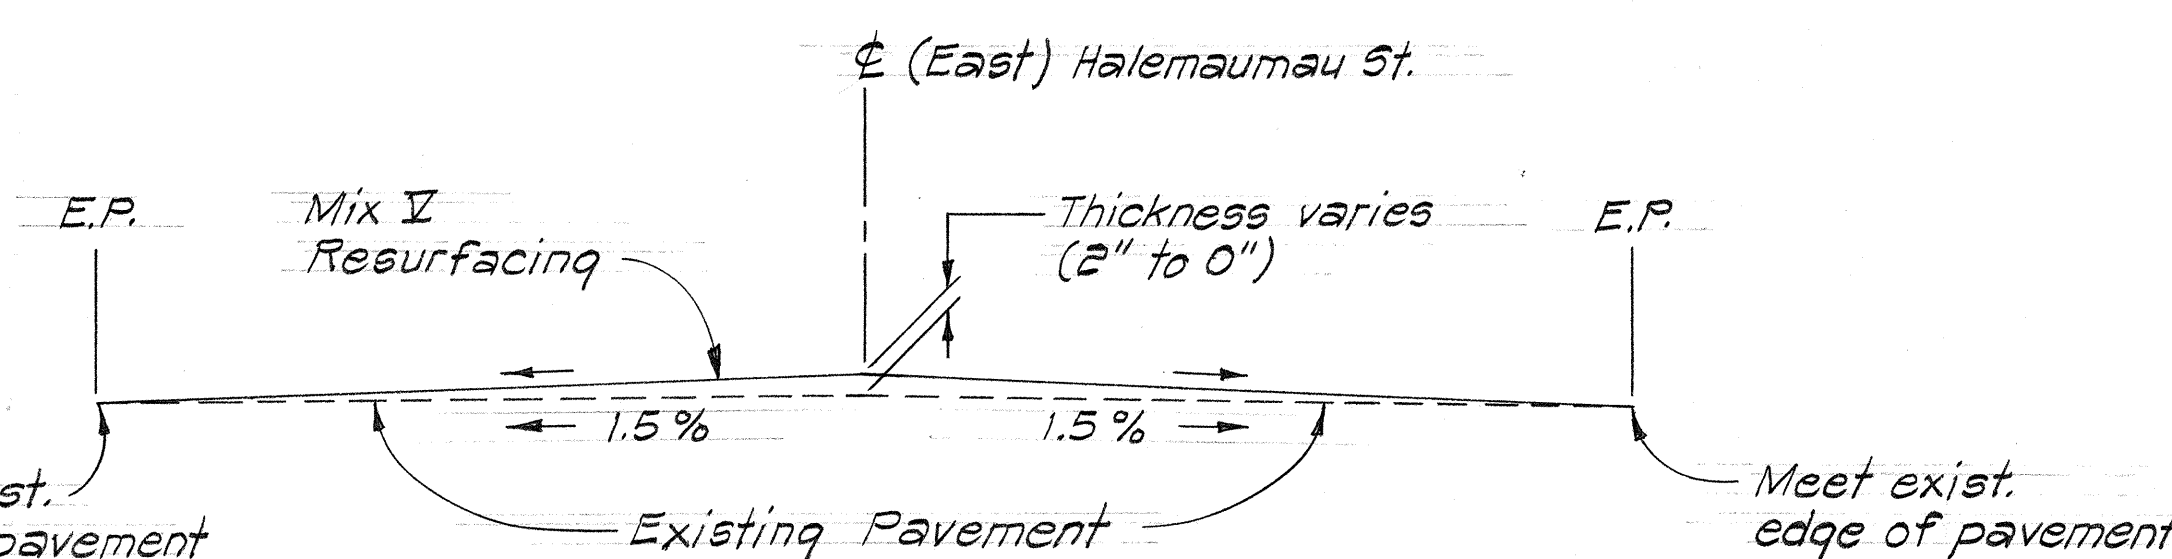

SECTION B-B
Scale: Not to Scale

STATE OF HAWAII
DEPARTMENT OF TRANSPORTATION
HIGHWAYS DIVISION

TYPICAL SECTION & GENERAL NOTES

KALANIANA'OLE HWY. RESURFACING
Kirkwood Street to May Way
Project No. 72C-01-75M

Scale: As Shown Date: Aug, 1974

SHEET NO. 1 OF 1 SHEETS