

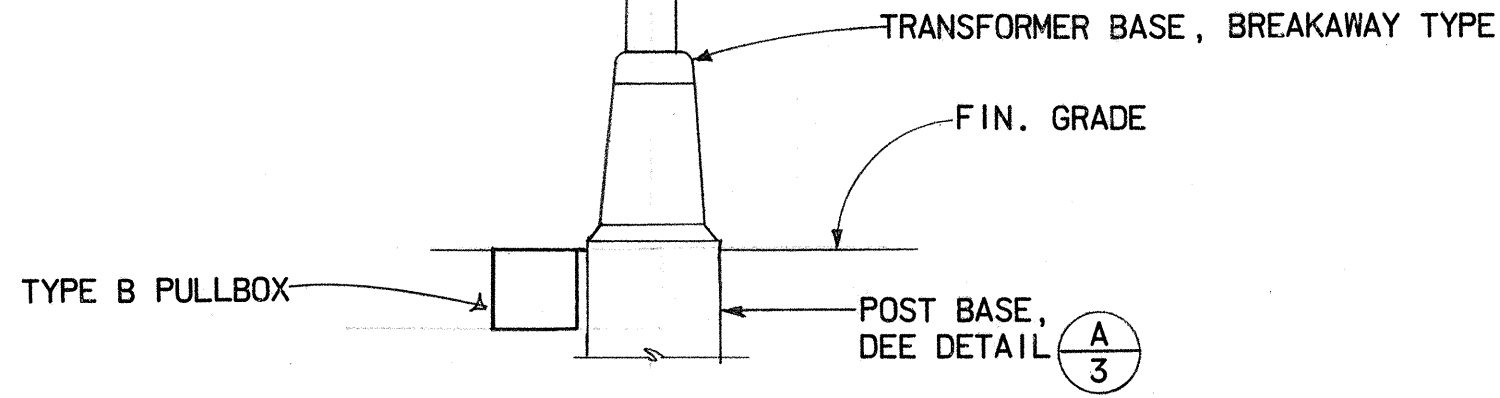



FED. ROAD DIST. NO.	STATE	PROJ. NO.	FISCAL YEAR	SHEET NO.	TOTAL SHEETS
HAWAII	HAW.	72A-01-75	1977	3	4

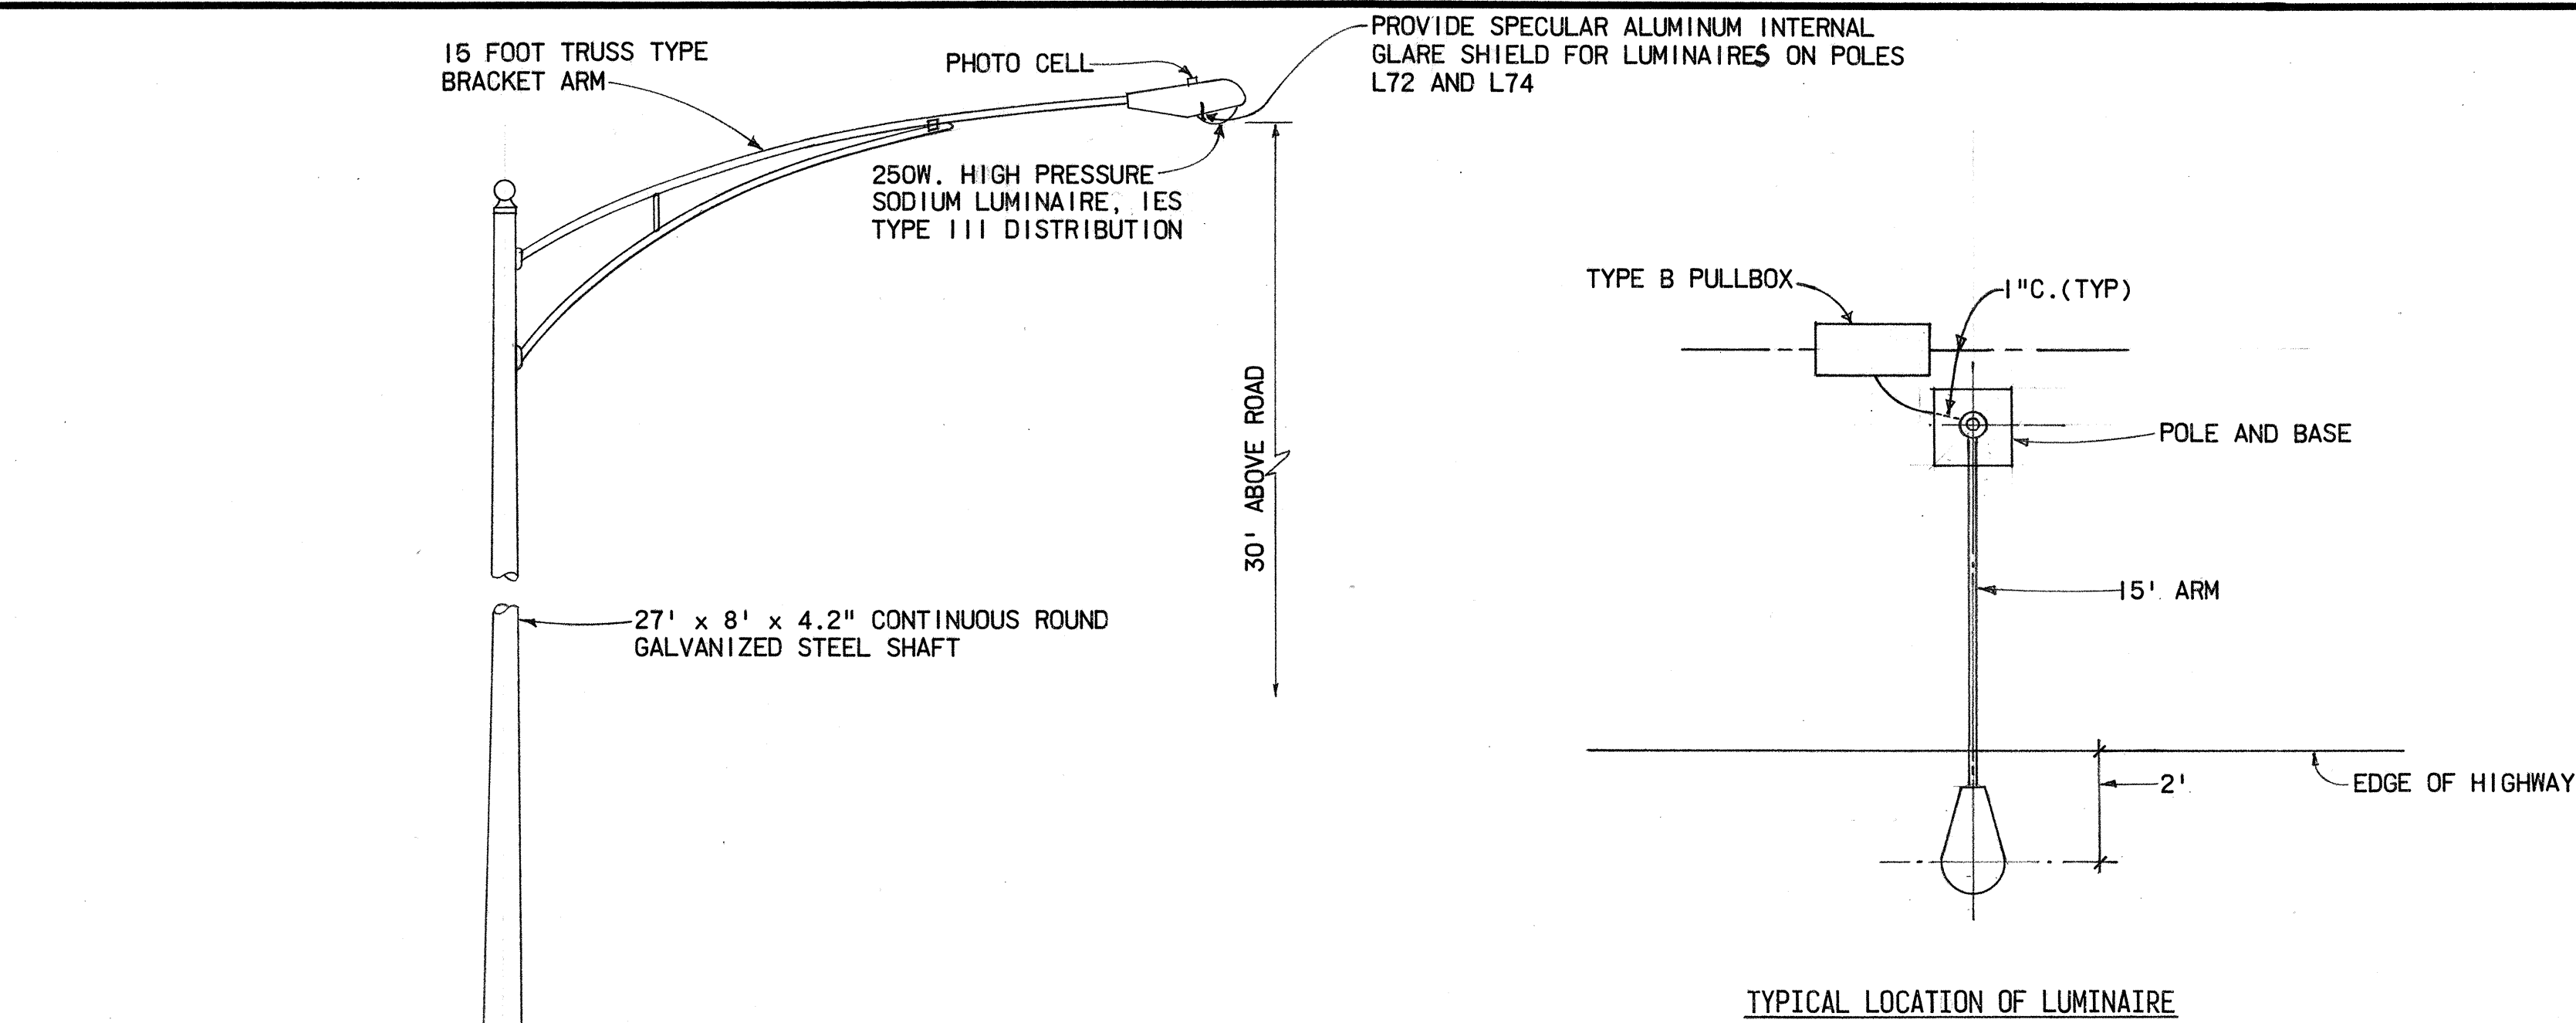

STREET LIGHT STANDARD DETAIL
N.T.S.

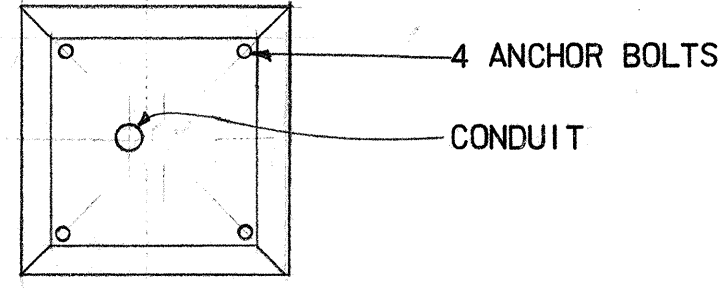


PLAN

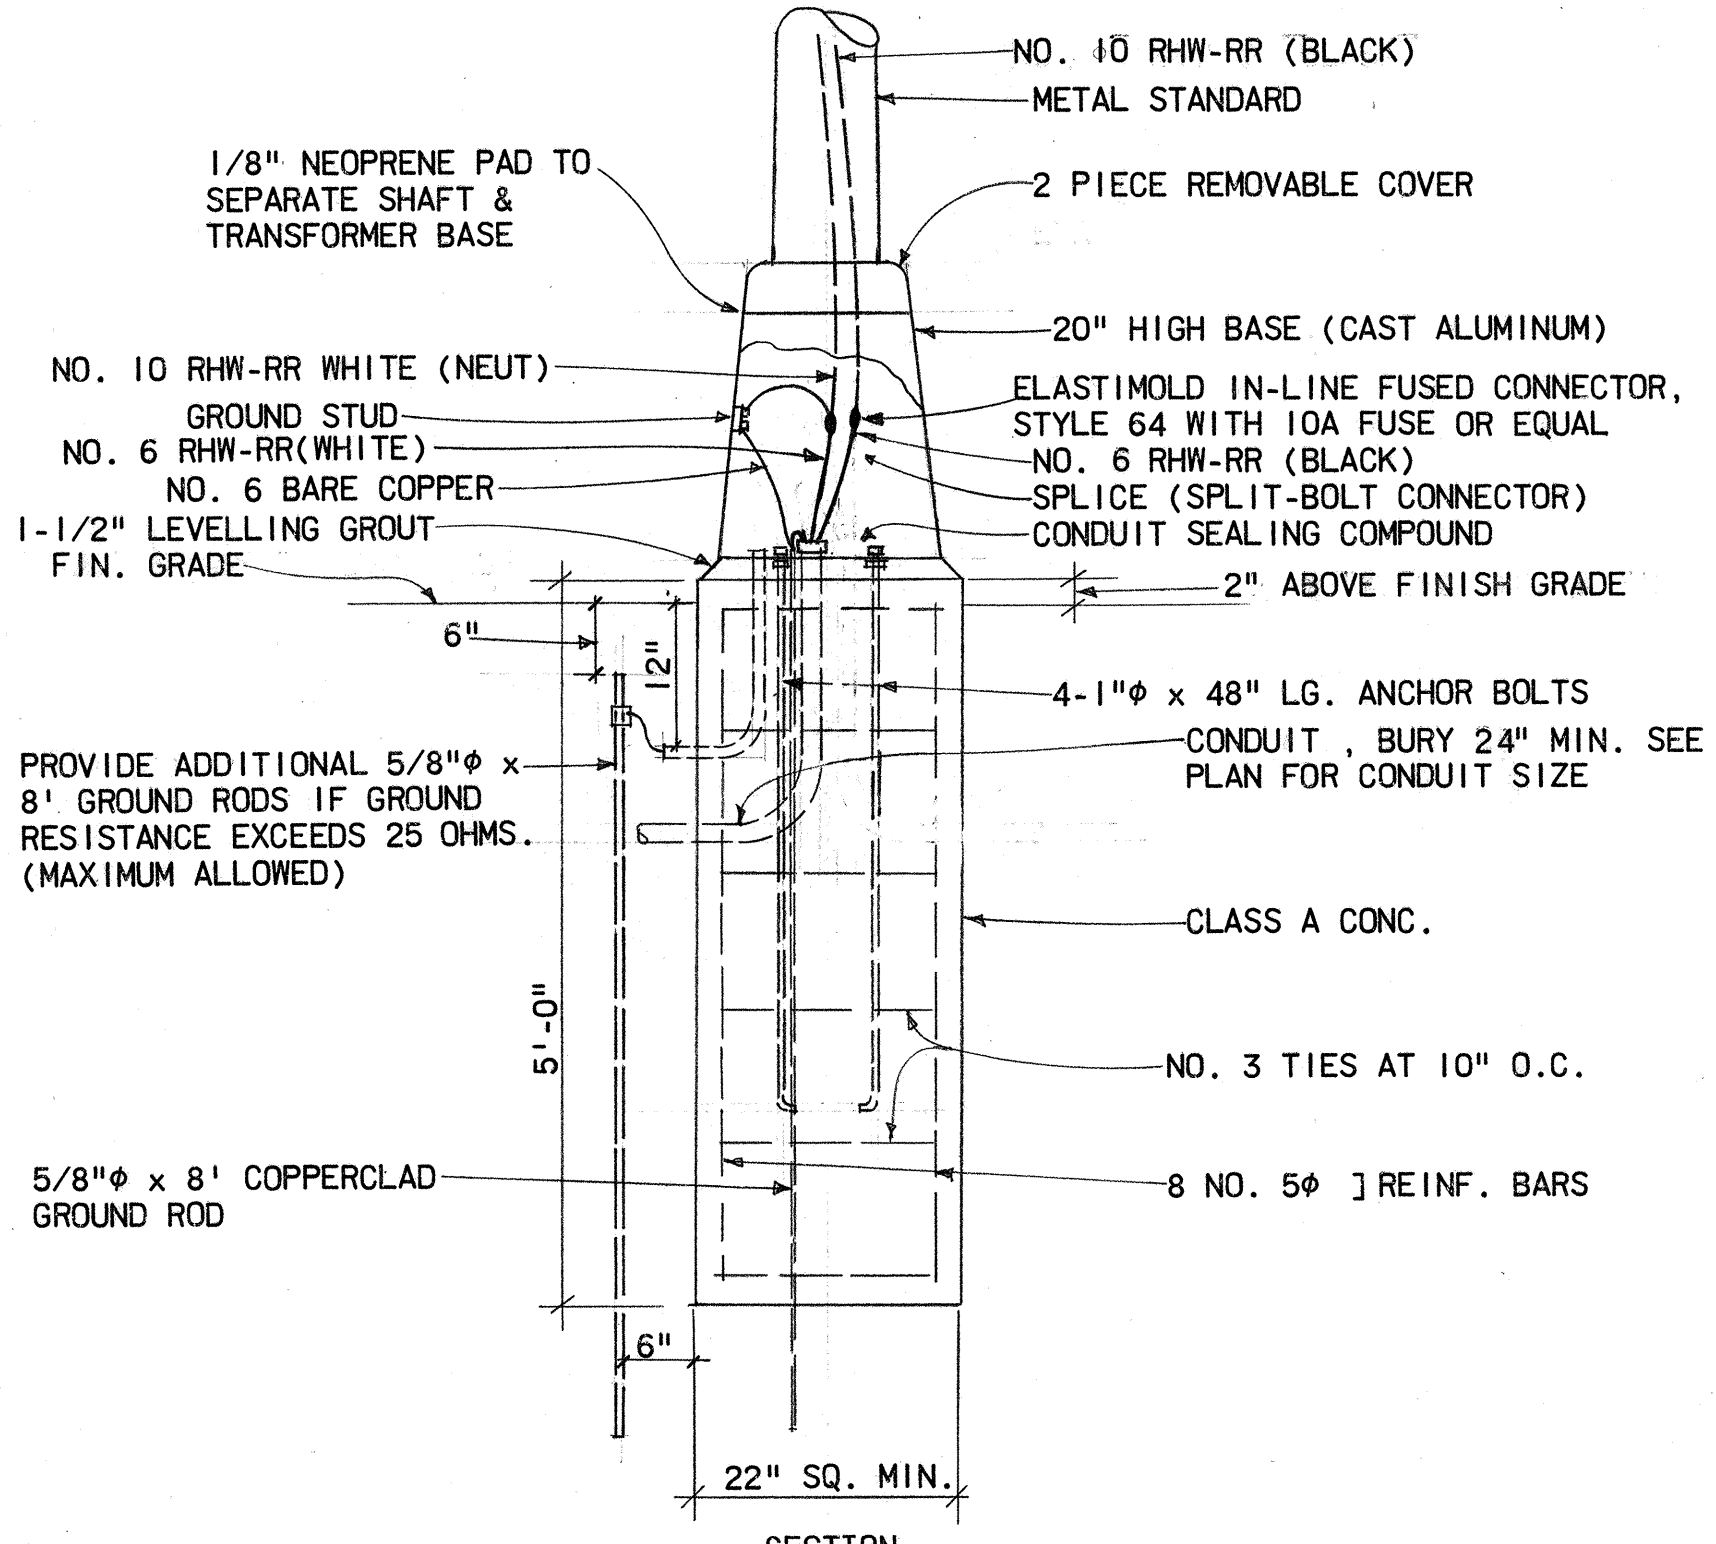


SECTION

CONCRETE POLE BASE FOR LIGHT STANDARD BASE DETAIL
N.T.S.

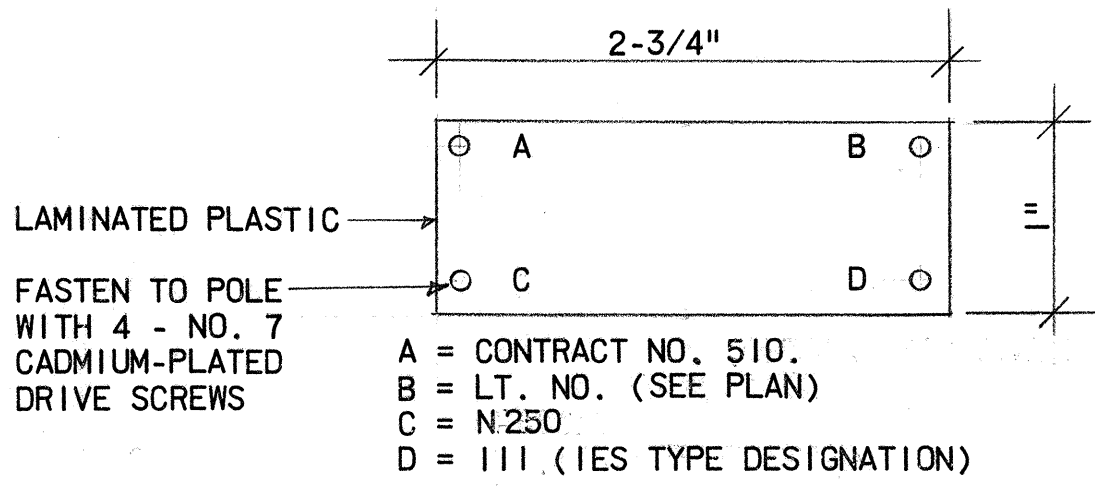

IDENTIFICATION TAG
N.T.S.

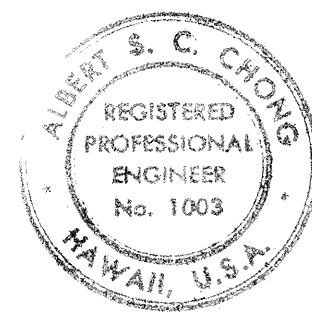

THIS WORK WAS PREPARED BY ME
OR UNDER MY SUPERVISION

Albert S. C. Chong, PE

STATE OF HAWAII
DEPARTMENT OF TRANSPORTATION
HIGHWAYS DIVISION

KALANIANA'OLE HIGHWAY
HIGHWAY LIGHTING AT KEOLU DRIVE
PROJECT NO. 72A-01-75