



FED. ROAD DIST. NO.	STATE	PROJ. NO.	FISCAL YEAR	SHEET NO.	TOTAL SHEETS
HAWAII	HAW.	72C-01-79M	1979	3	3

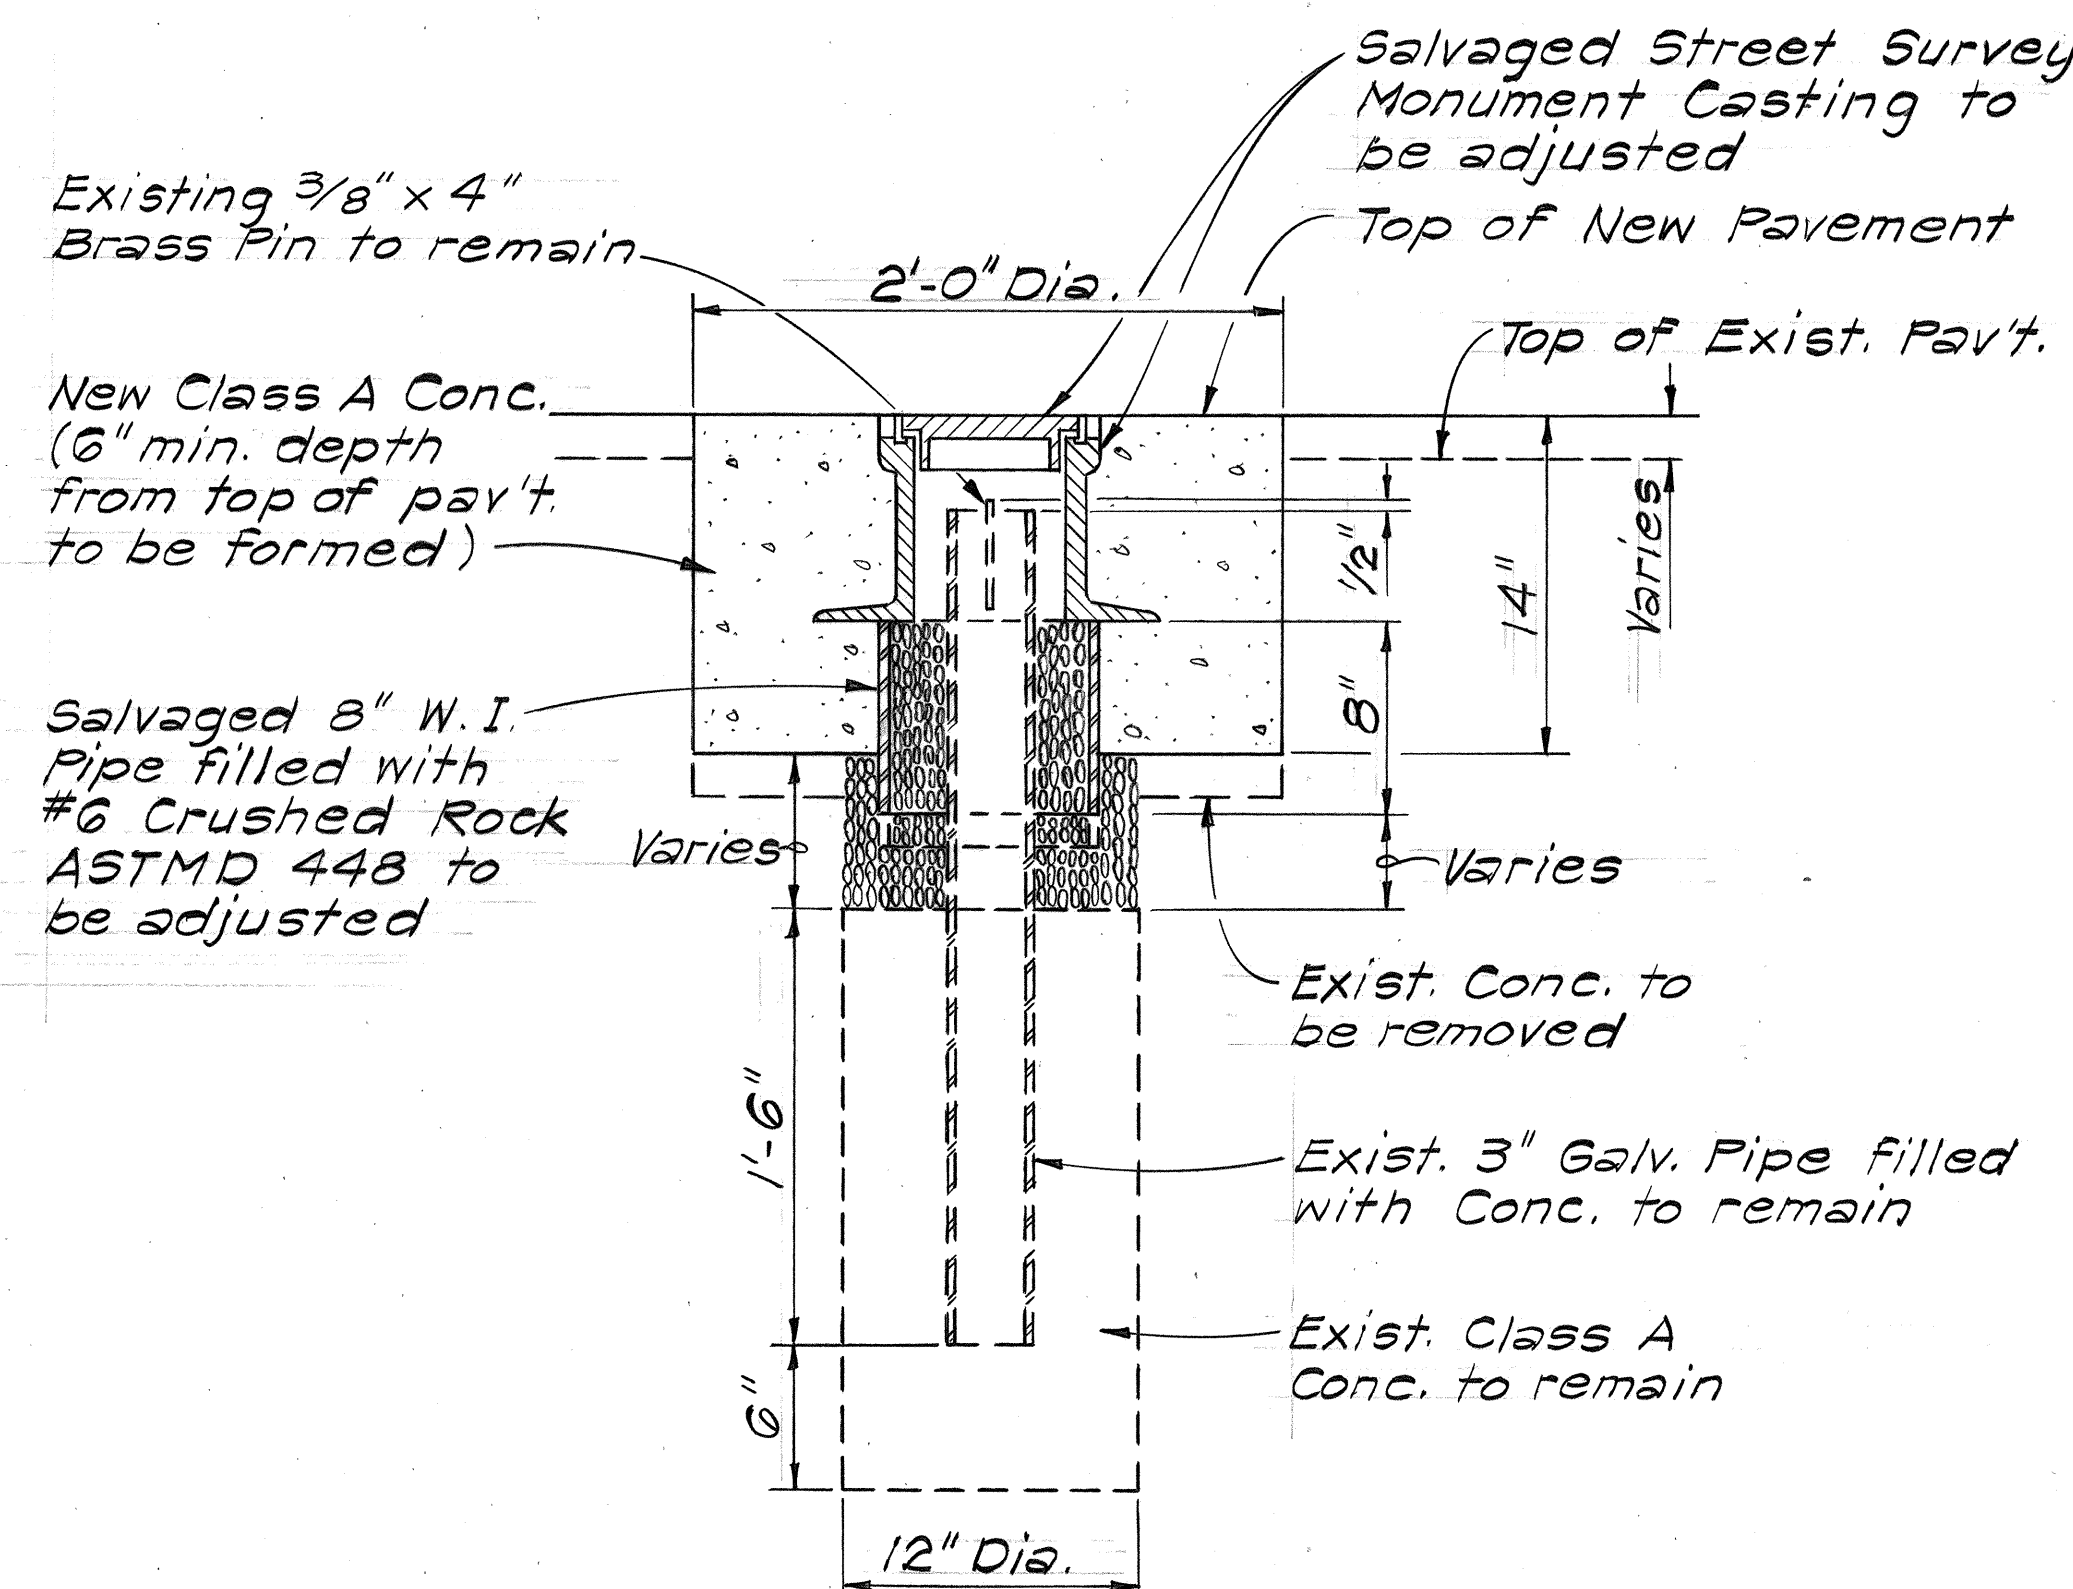

TYPICAL STREET SURVEY MONUMENT ADJUSTMENT
Scale: $1\frac{1}{2}$ " = 1'-0"

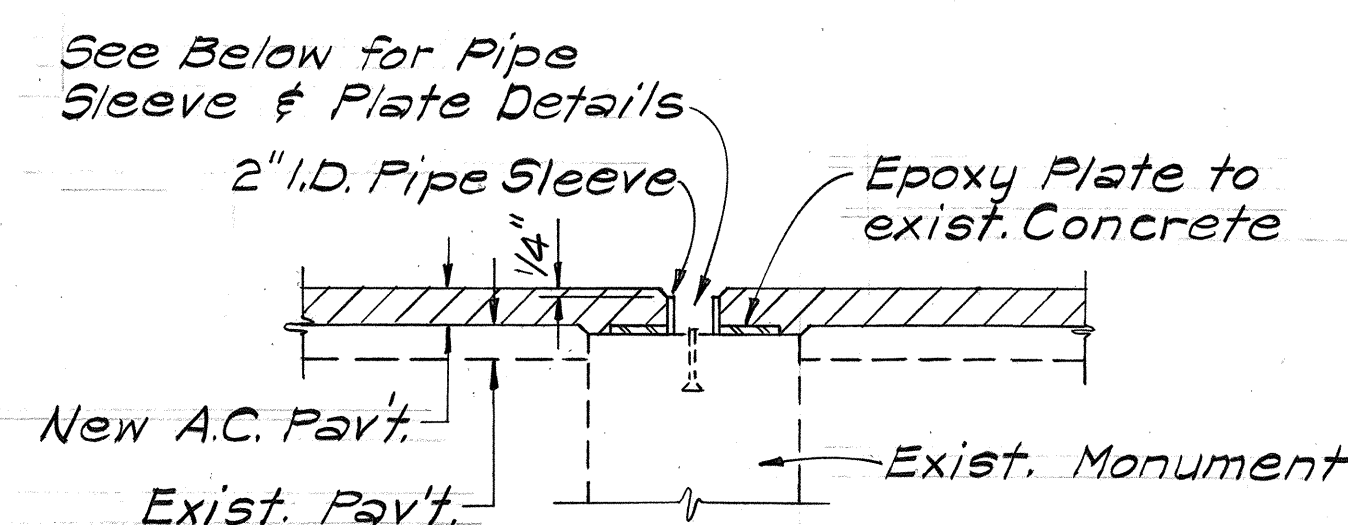

SECTION THRU MONUMENT

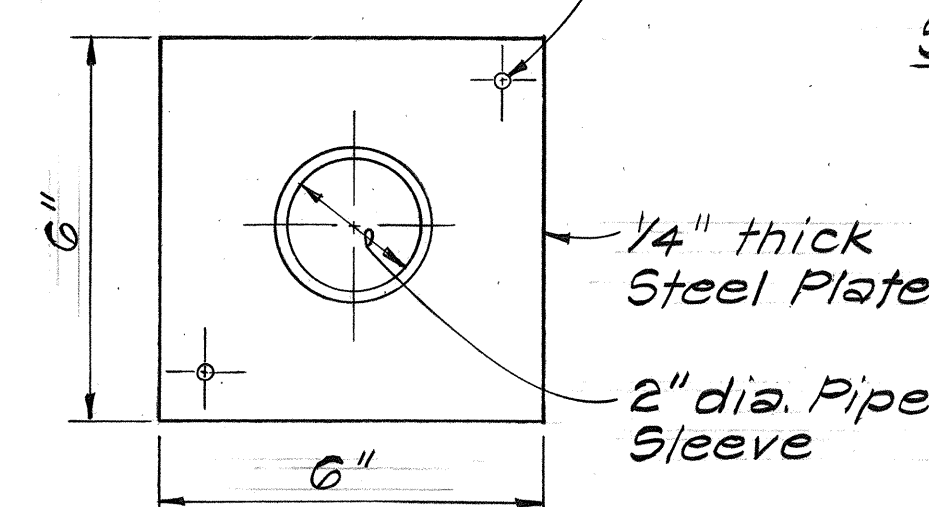


PLATE PLAN



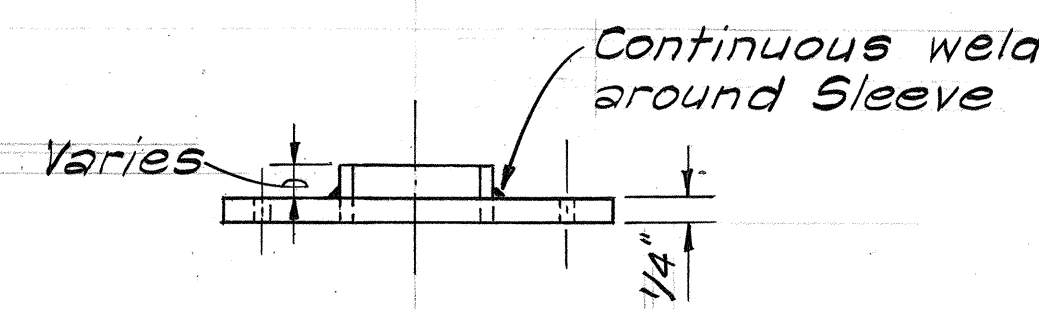


PLATE ELEVATION

DETAIL FOR ADJUSTING & REFERENCE SURVEY MONUMENT
Not to Scale



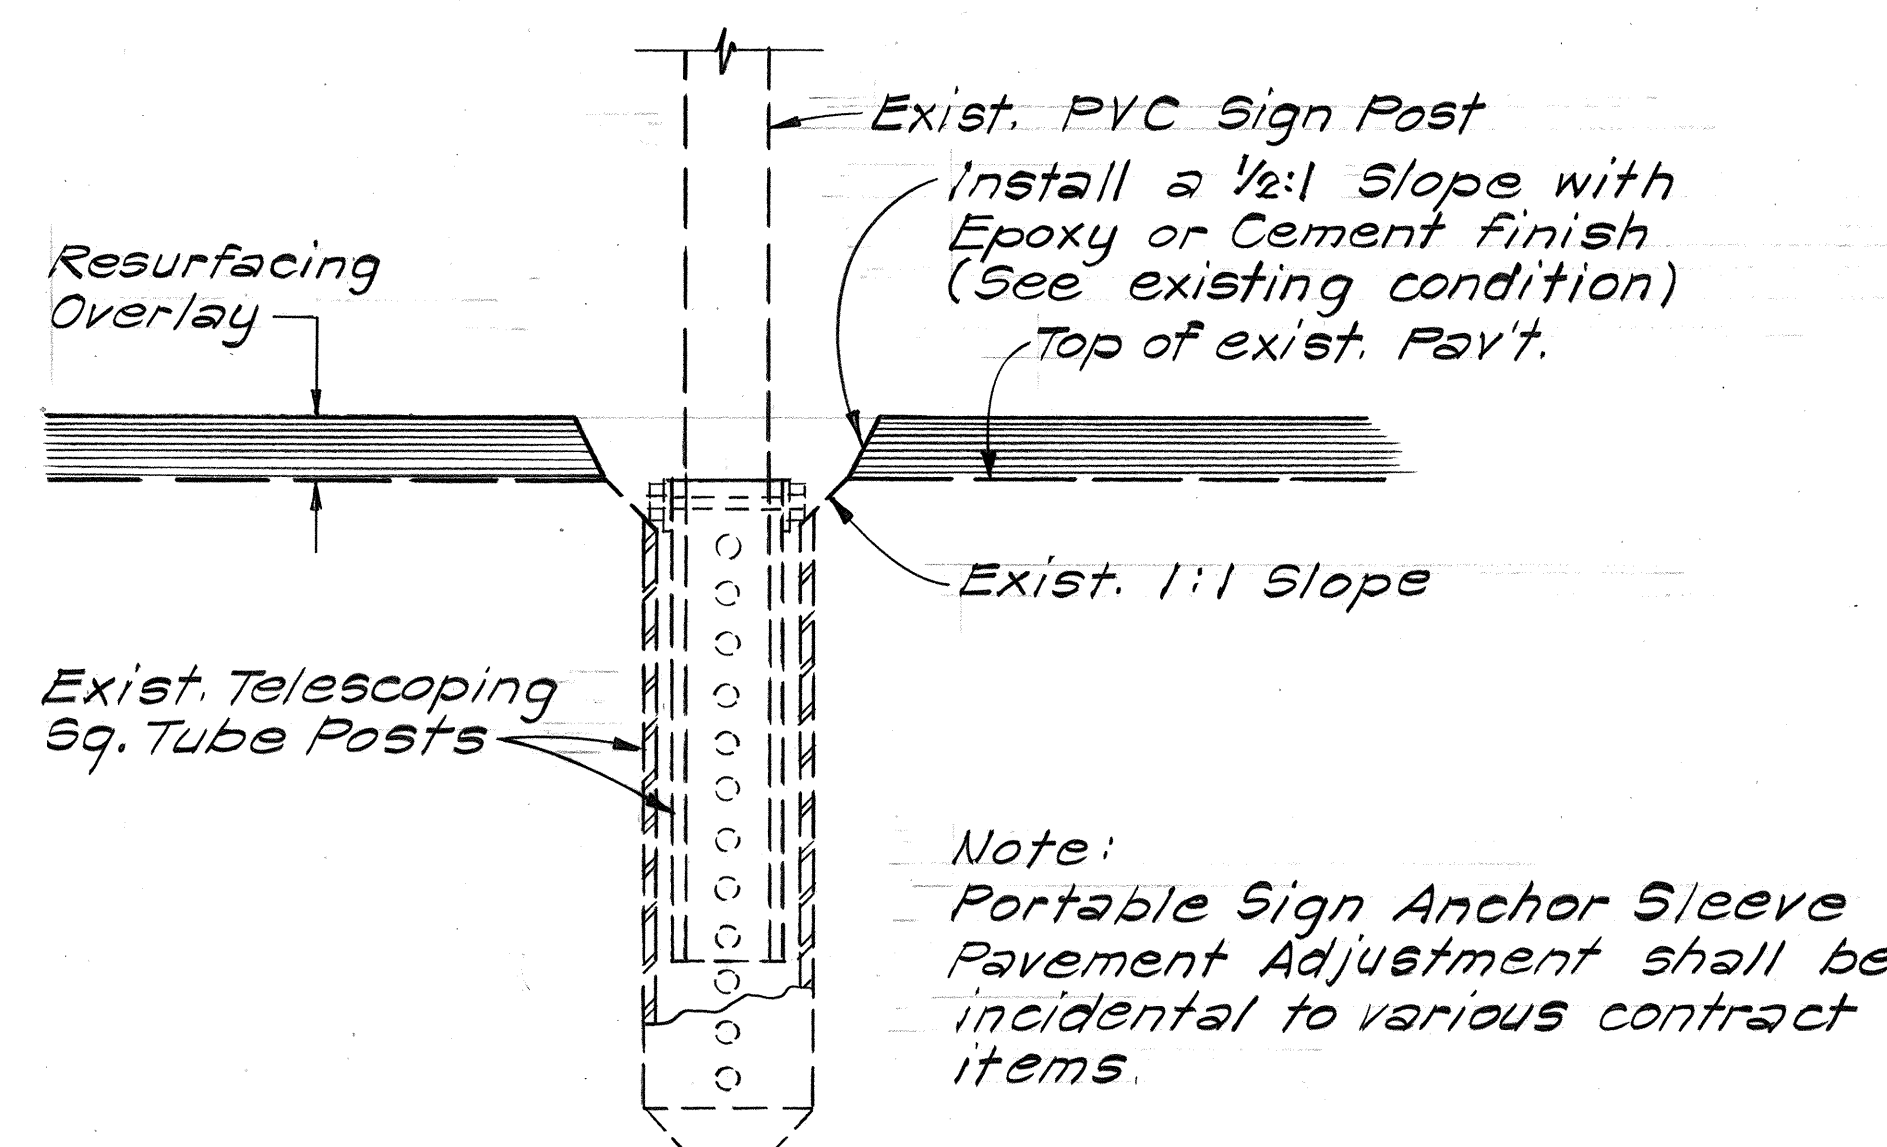


DETAIL FOR PORTABLE SIGN ANCHOR SLEEVE PAVEMENT ADJUSTMENT
Scale: 3" = 1'-0"

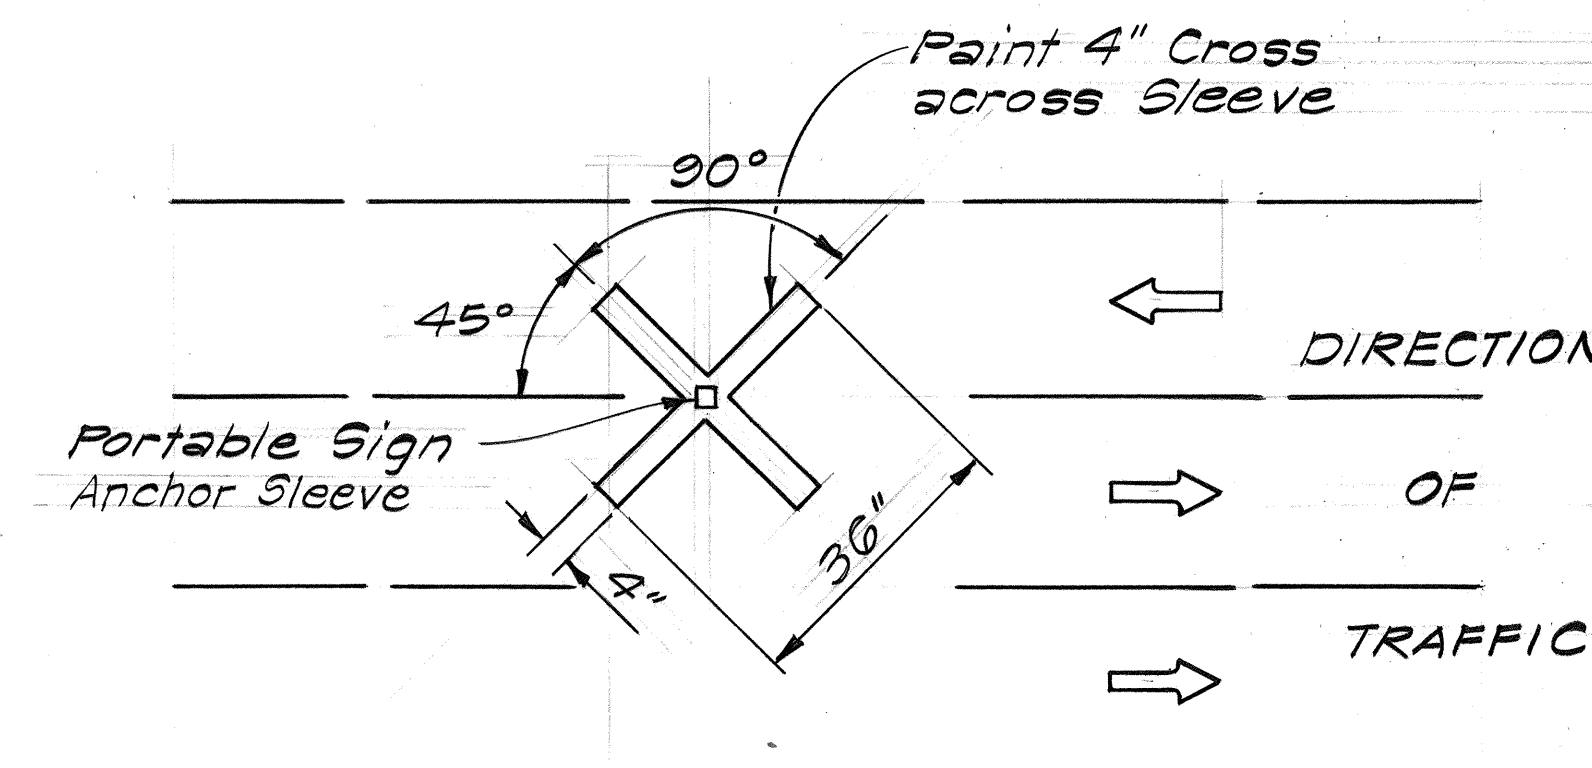

DETAIL FOR PORTABLE SIGN ANCHOR SLEEVE MARKING
Not to Scale

Note: Striping of Portable Sign Crosses shall be paid under Item No. 629.1010 - Pavement Striping.

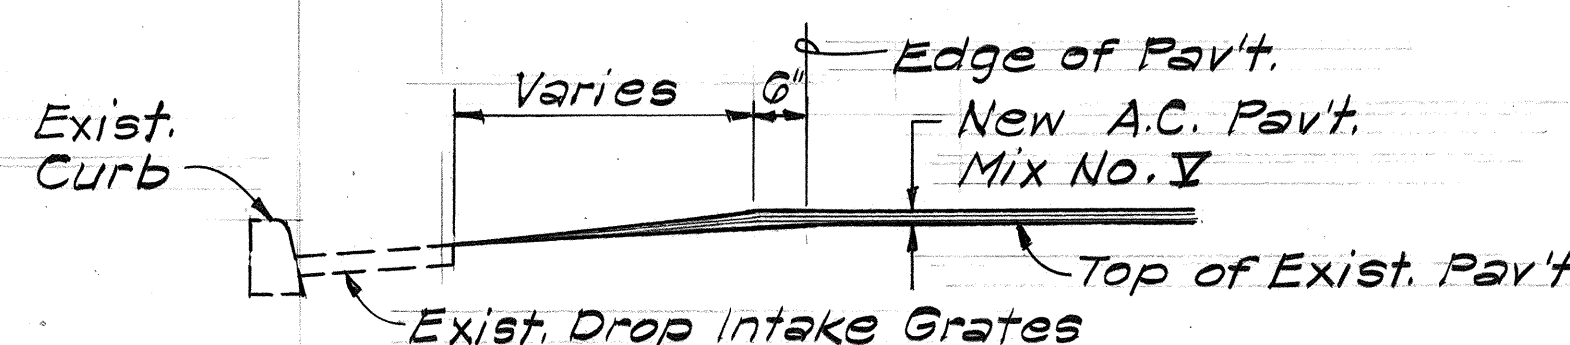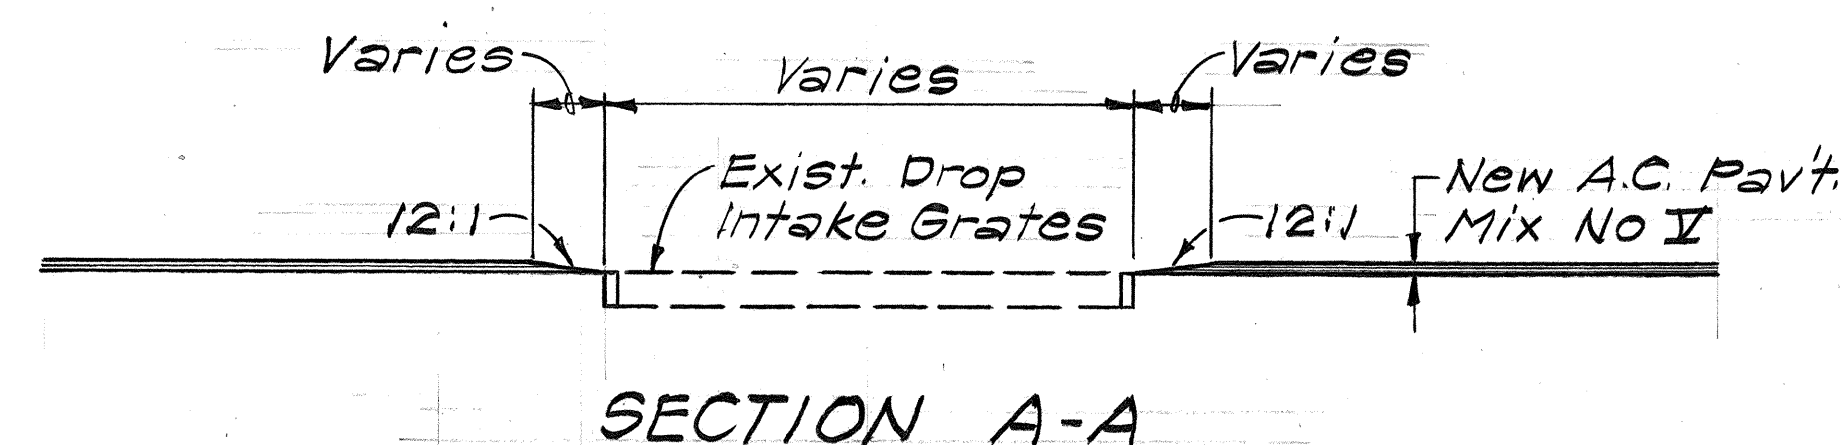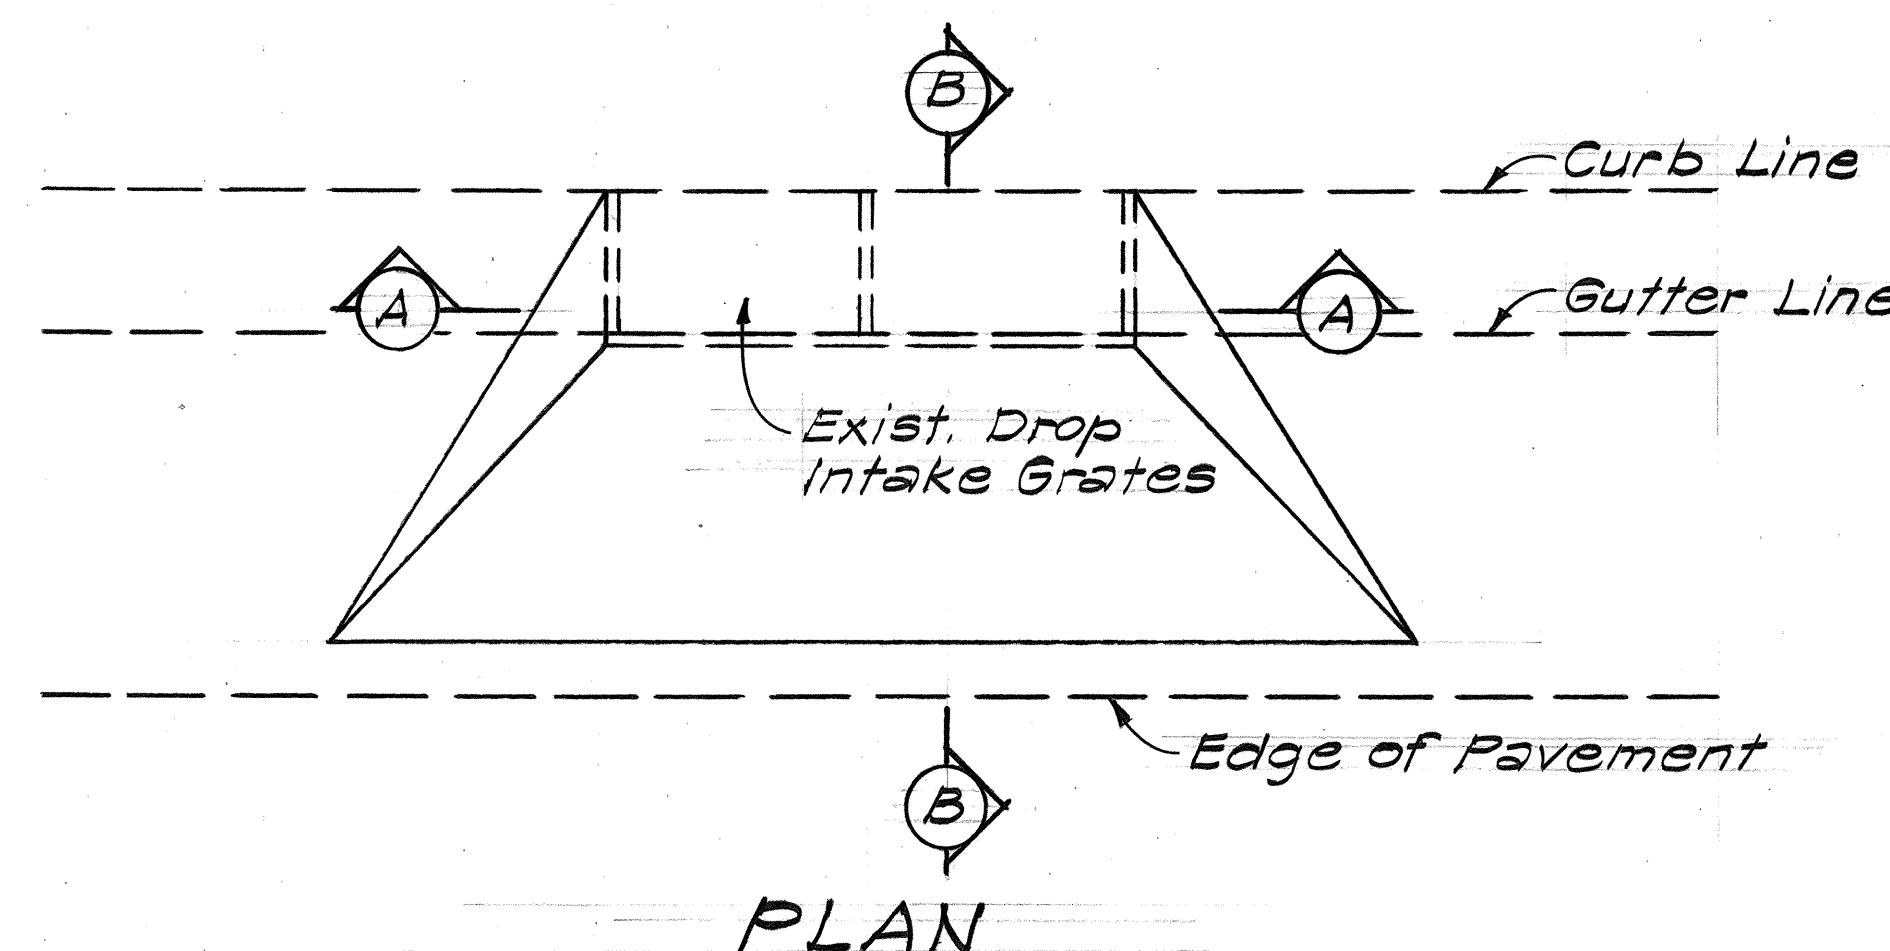

SHOULDER DROP INTAKE SECTION
Not to Scale

STATE OF HAWAII DEPARTMENT OF TRANSPORTATION LAND TRANSPORTATION FACILITIES DIVISION	
MISCELLANEOUS DETAILS	
KALANIANA'OLE HIGHWAY RESURFACING Ainakoa Ave. to Kirkwood St. Project No. 72C-01-79M	
Scale: As Shown	Date: July, 1978
SHEET NO. 1 OF 1 SHEETS	