


FED. ROAD DIST. NO.	STATE	FED-AID PROJ. NO.	FISCAL YEAR	SHEET NO.	TOTAL SHEETS
HAWAII	HAW.	72A-01-78	1979	2	11

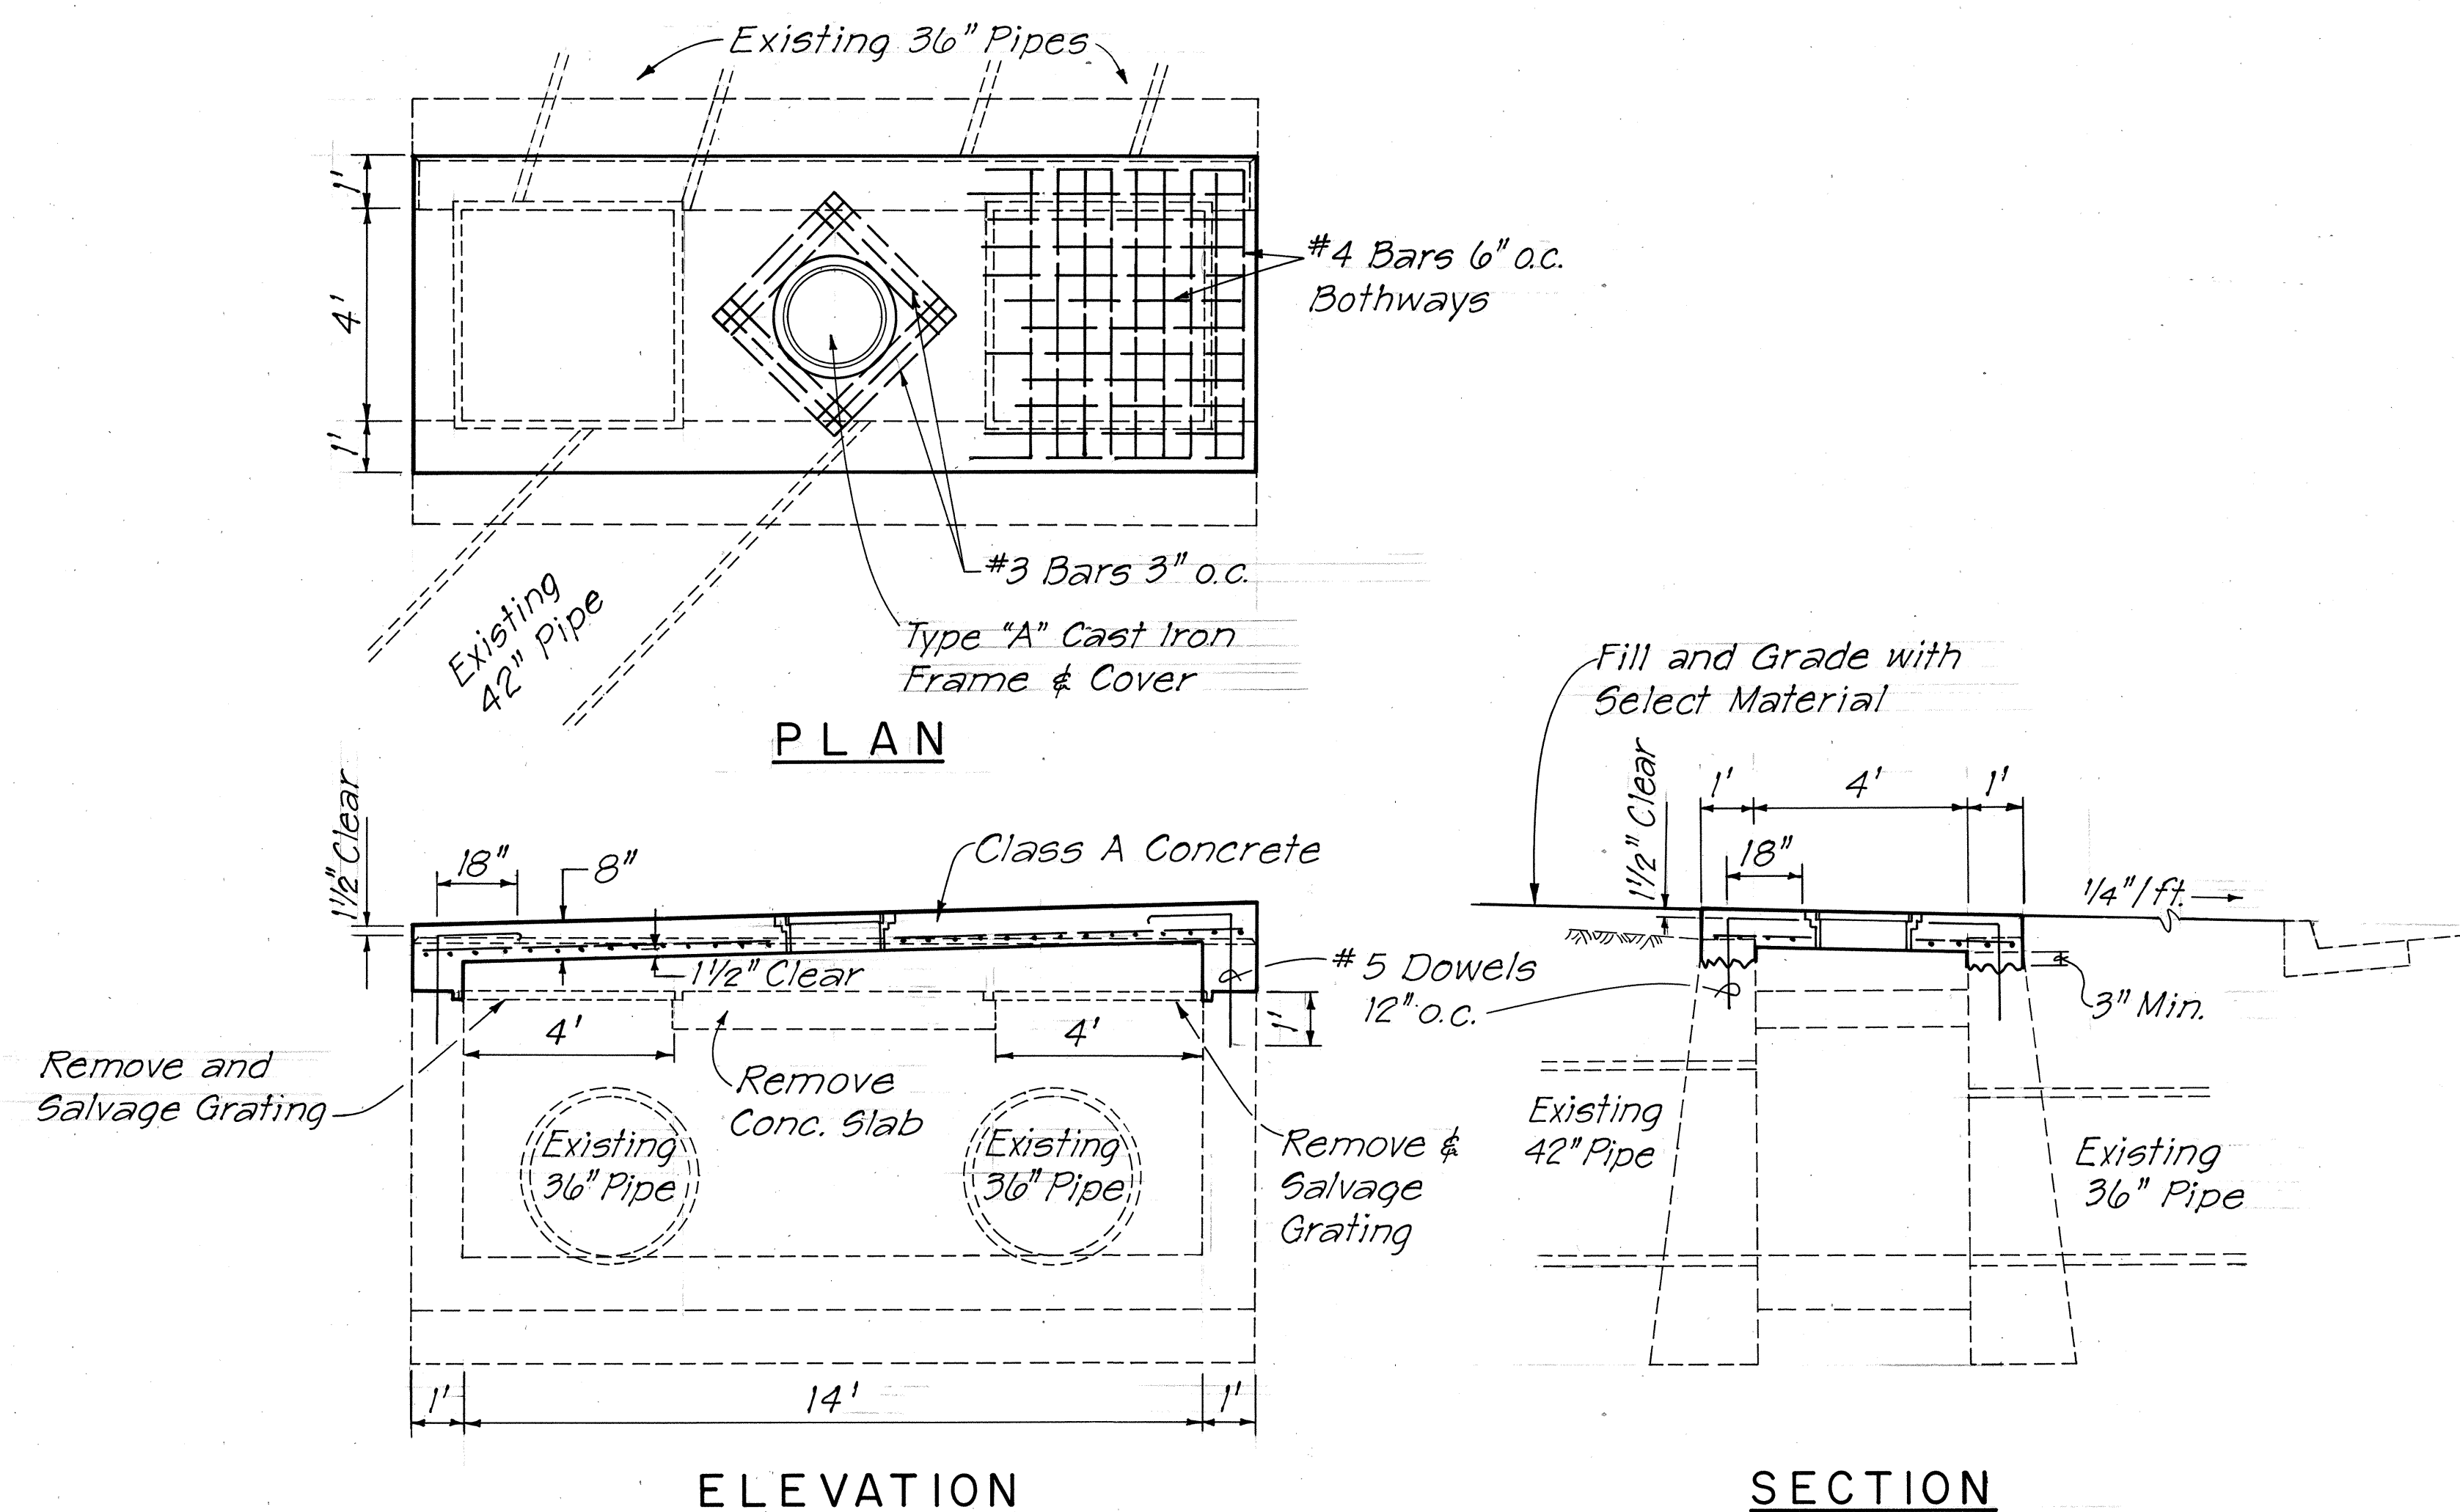


RECONSTRUCTION OF EXISTING GRATED CONCRETE DROP INTAKE

SCALE: 3/8" = 1'


GENERAL NOTES

1. Raising of existing signs on metal light stand and removing of existing sign and sign with post shall be considered as incidental to the various contract items and shall not be paid for separately.
2. Removed and salvaged wooden guardrail with concrete posts, steel gratings, existing sign and sign with post ("HOSPITAL" & "TURN RIGHT ANYTIME WITH CAUTION") shall be delivered to State Highway Kaneohe Baseyard (telephone 247-0437) located in back of Hawaiian Memorial Park at 45-425 Kamehameha Highway. This work shall be considered incidental to the various contract items and shall not be paid for separately unless specified otherwise.
3. Dressing the edges of the existing Asphalt Concrete sidewalks for resurfacing shall be considered incidental to "Bituminous Sidewalk" and shall not be paid for separately.
4. Filling and grading area with Select Material around the reconstructed grated concrete drop intake shall be considered incidental to the various contract items and shall not be paid for separately.
5. 2"x4" Redwood Headers shall be construction grade rough redwood treated with wood preservative over its entire length. The headers shall be braced with 5/8" round x 15" long reinforcing steel stakes every 5'. Furnishing and installing the treated redwood headers including the reinforcing steel stakes shall be considered as incidental to "Bituminous Sidewalk" and shall not be paid for separately.

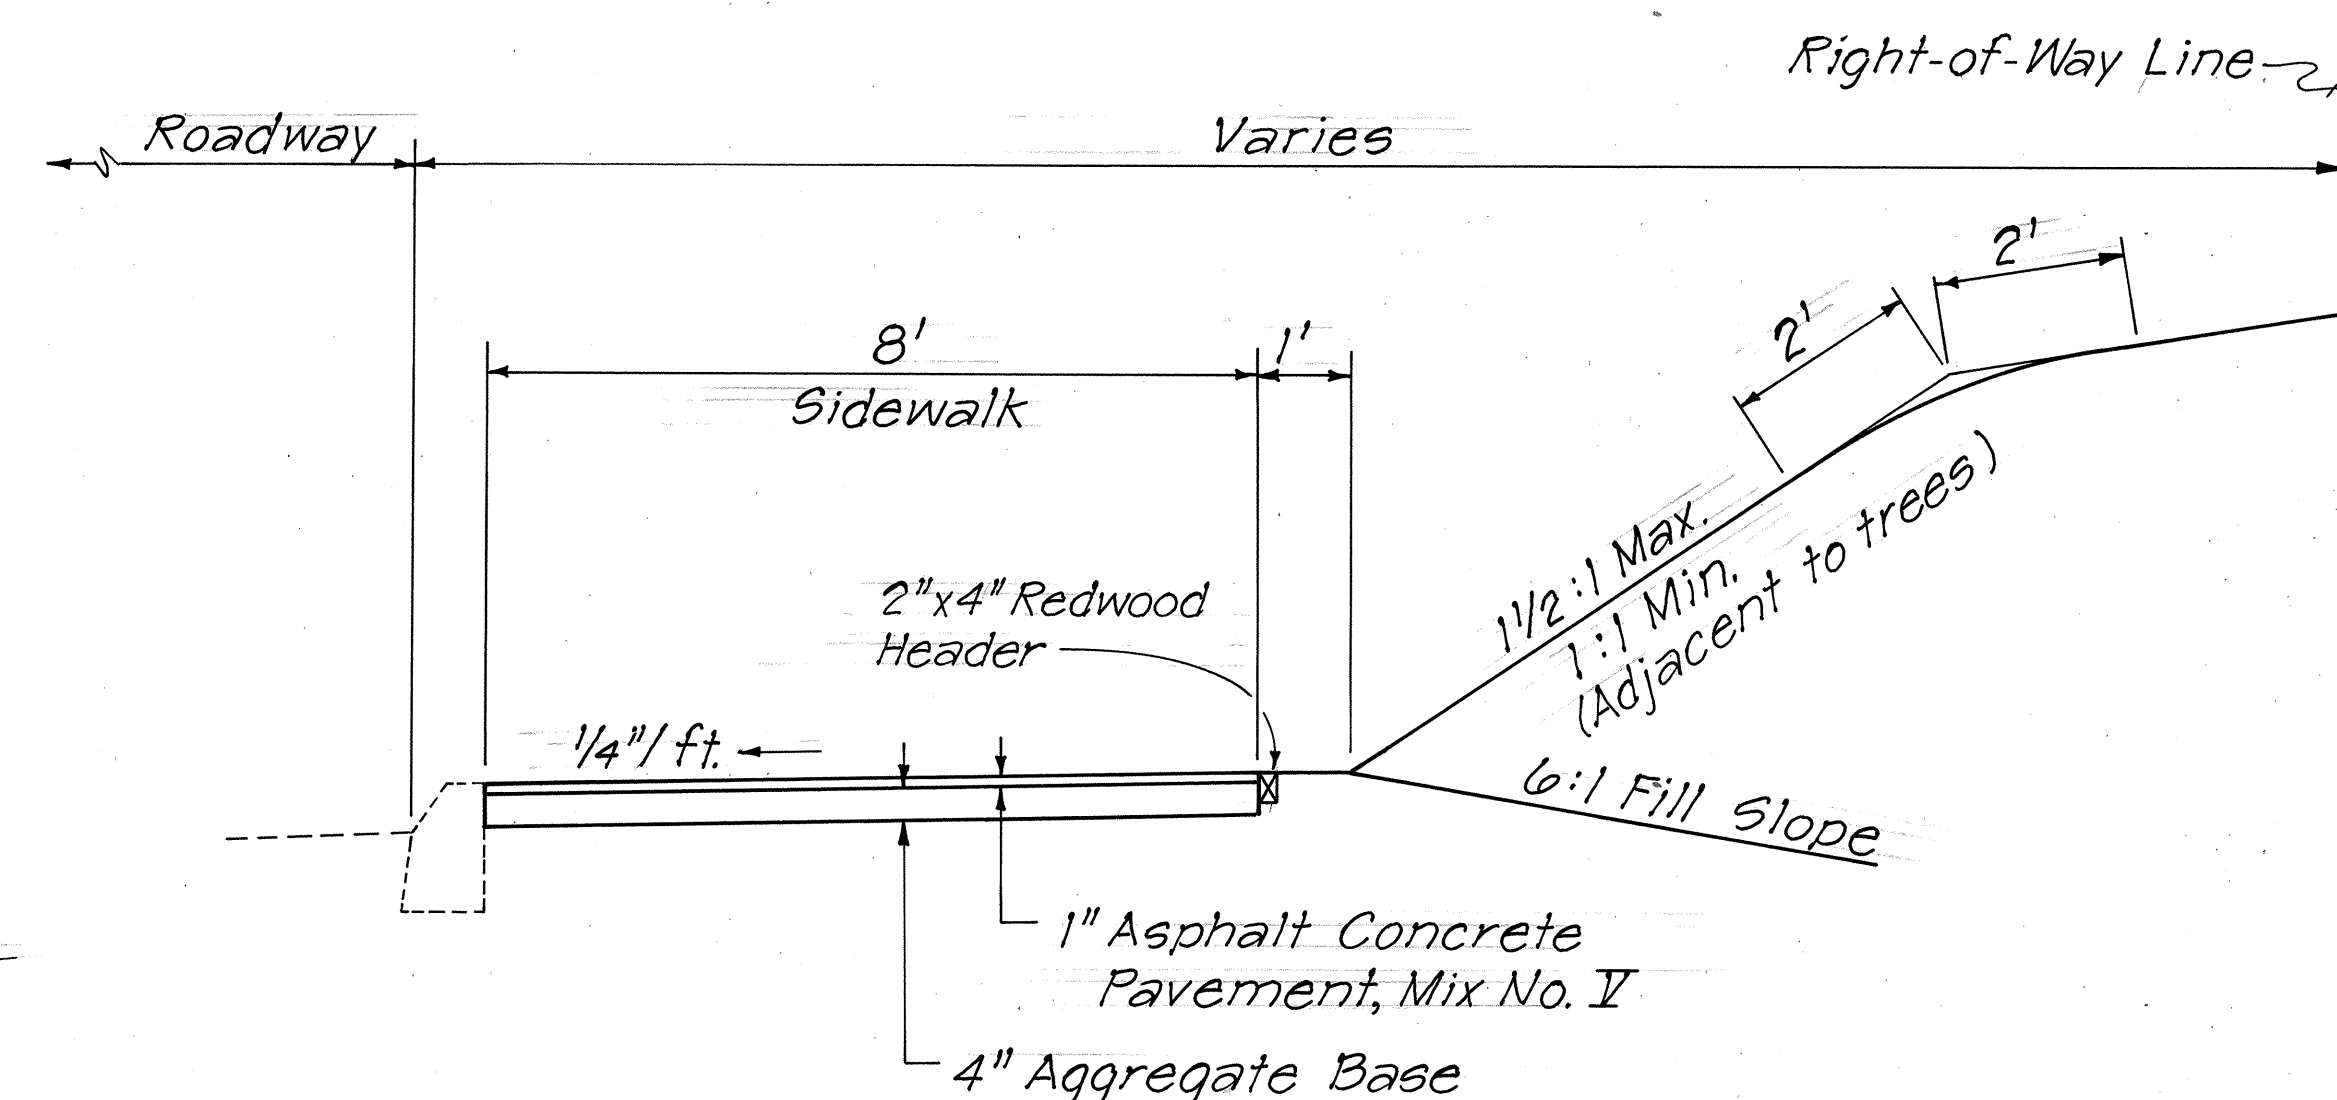

TYPICAL SECTION - BITUMINOUS SIDEWALK

SCALE: 1/2" = 1'

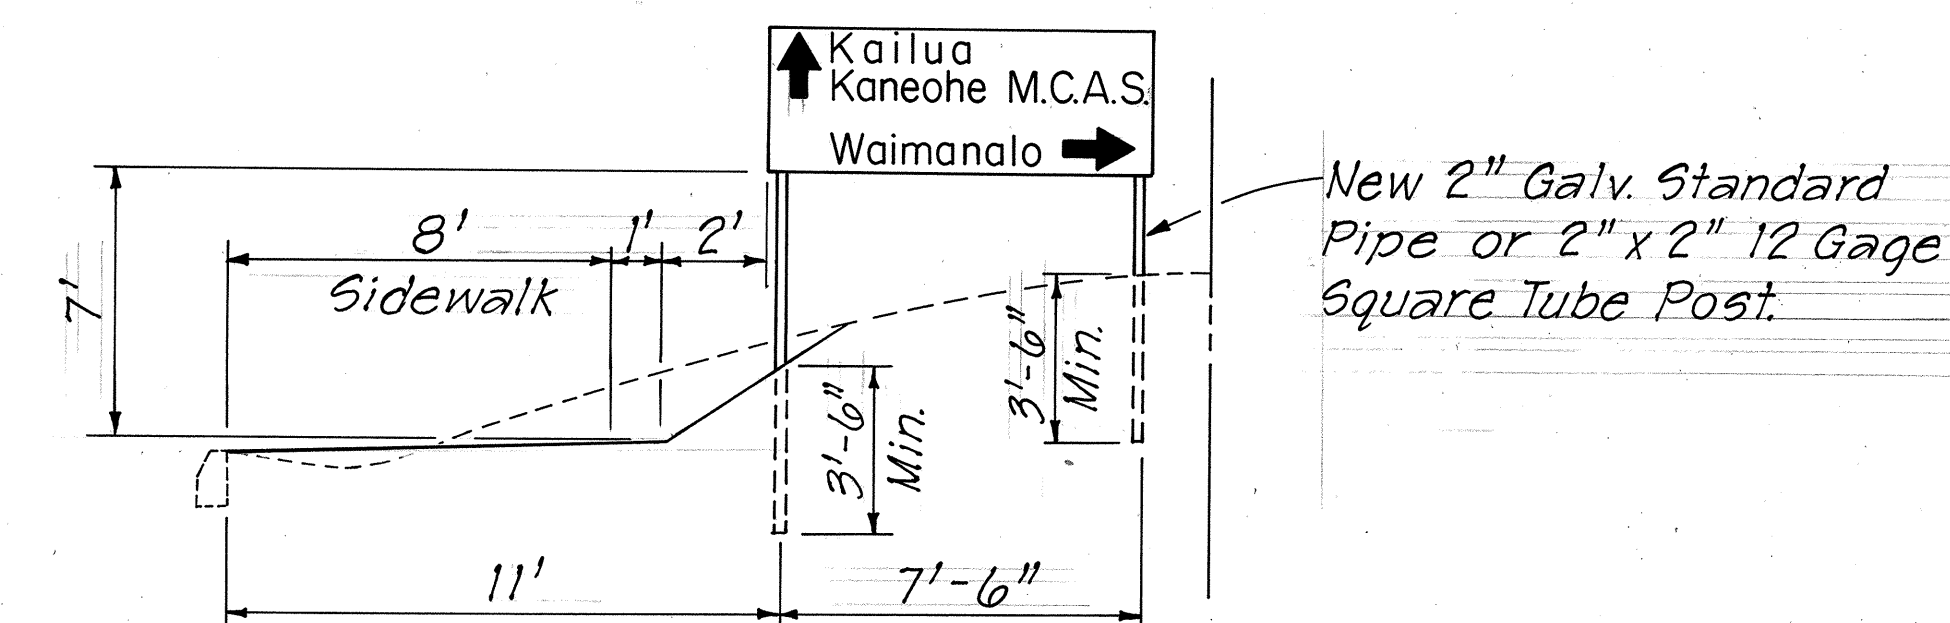

RELOCATION OF EXISTING DESTINATION SIGN

NOT TO SCALE

STATE OF HAWAII
DEPARTMENT OF TRANSPORTATION
LAND TRANSPORTATION FACILITIES DIVISION
**TYPICAL SECTION 8
MISCELLANEOUS DETAILS**
KALANIANA'OLE HIGHWAY
CONSTRUCTION OF SIDEWALK
BETWEEN ULUHALA ST. AND WAIMANALO JCT.
PROJECT No. 72A-01-78
SCALE: AS NOTED
SHEET No. 1 OF 1 SHEETS