



FED. ROAD DIST. NO.	STATE	PROJ. NO.	FISCAL YEAR	SHEET NO.	TOTAL SHEETS
HAWAII	HAW.	7400A-01-81M	1981	2	7

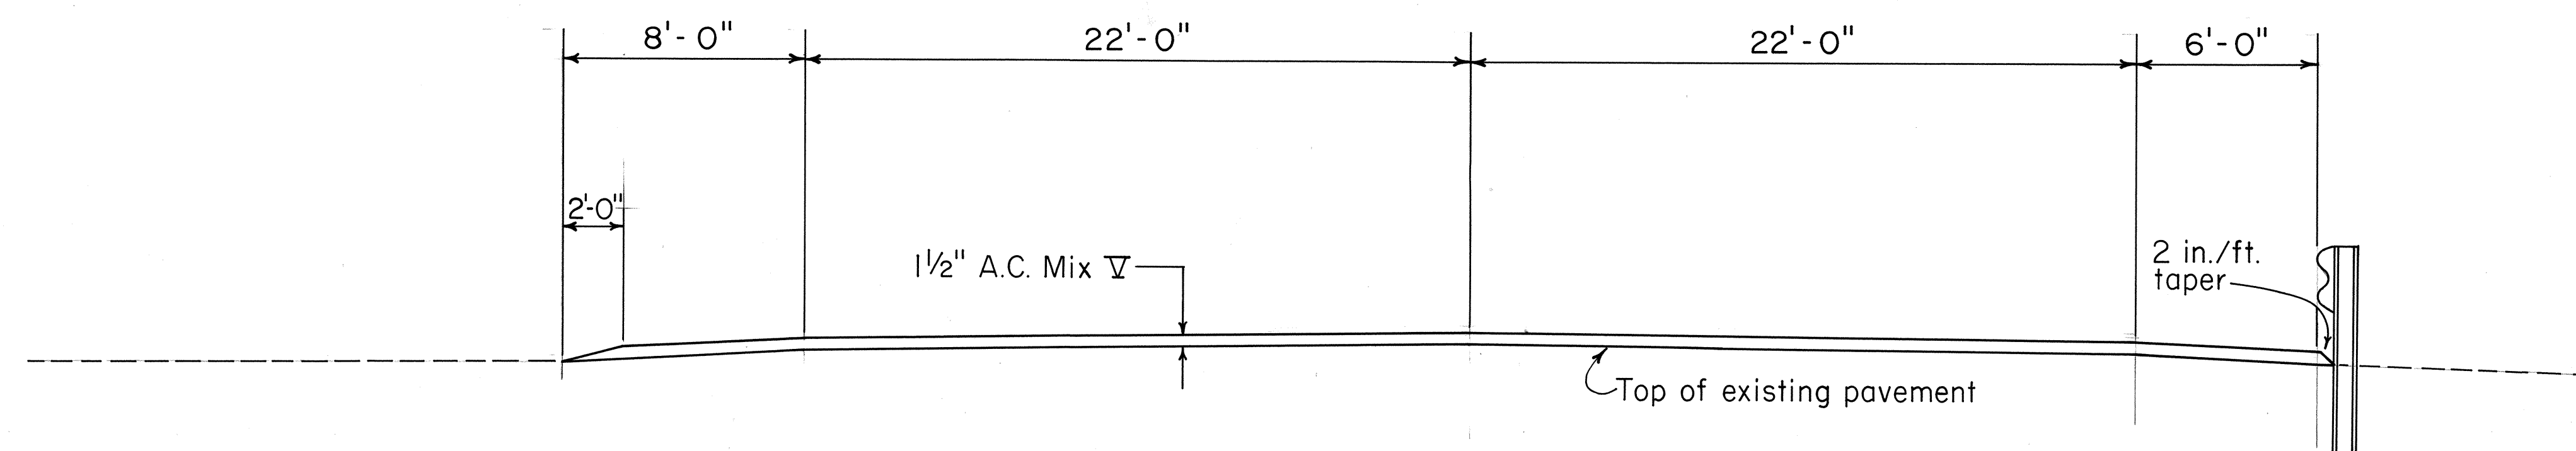

TYPICAL FULL SECTION


Scale: 1/4" = 1'-0"

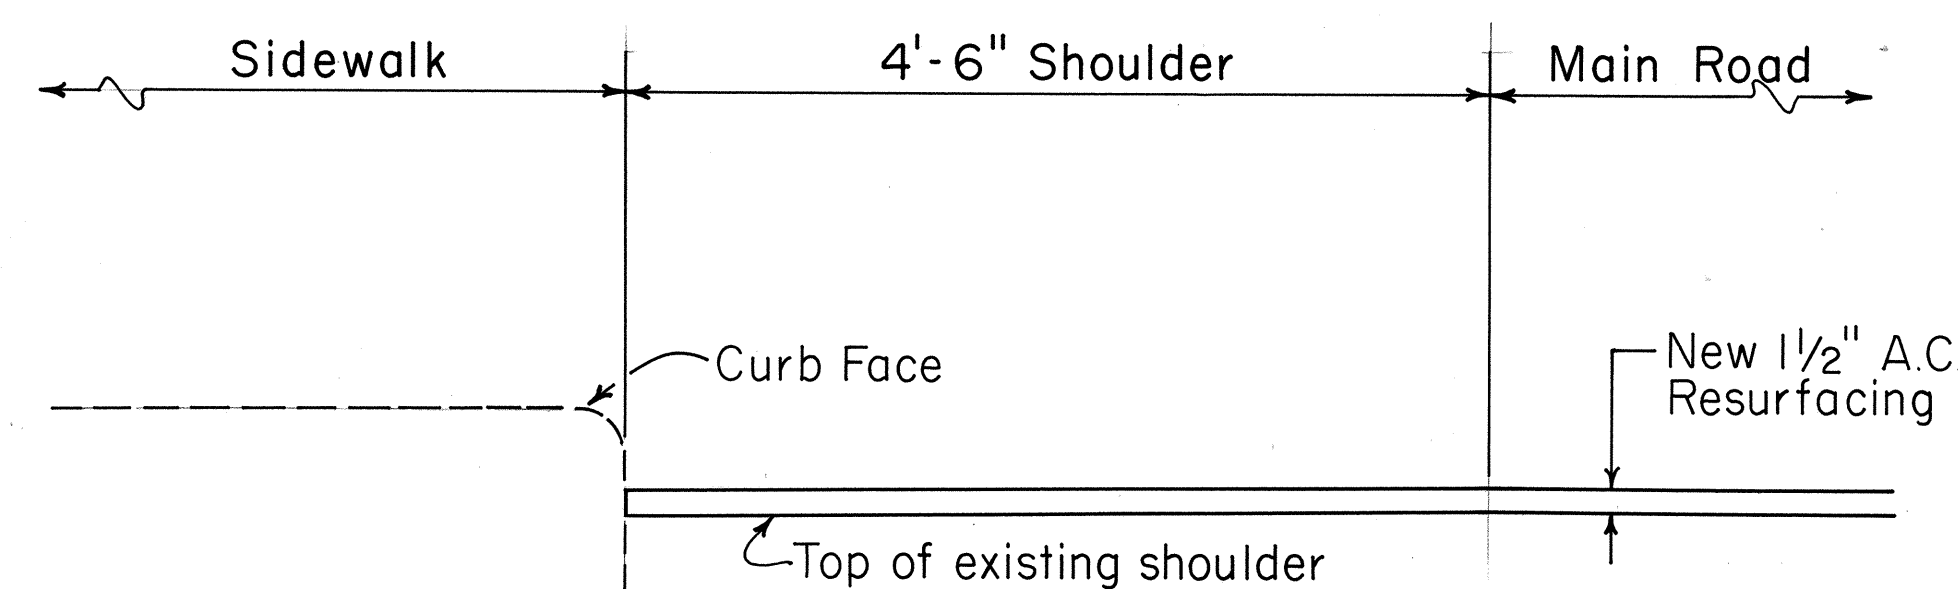

TYPICAL SECTION


STA. 100+00± LEFT TO END OF PROJECT

Scale: 1" = 1'-0"

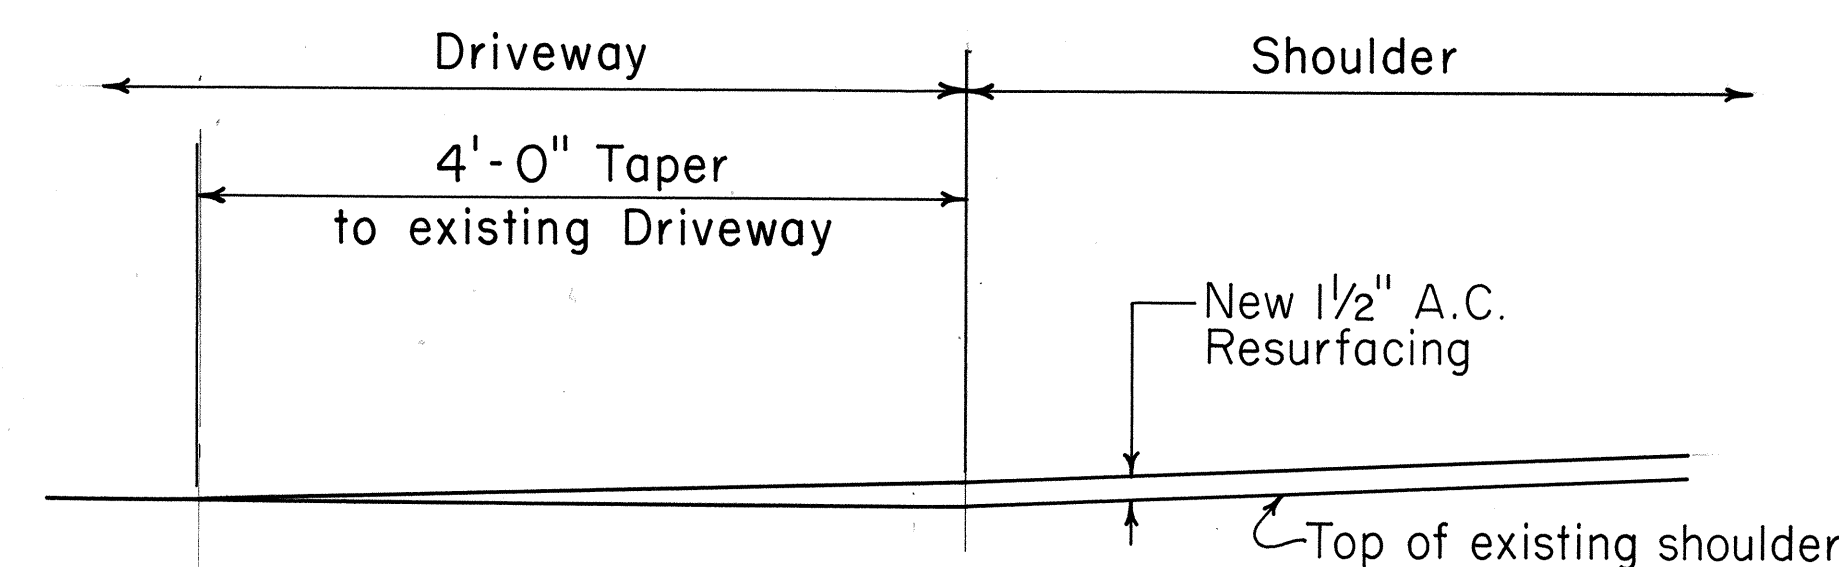


TYPICAL SECTION AT DRIVEWAYS

Scale: 1" = 1'-0"

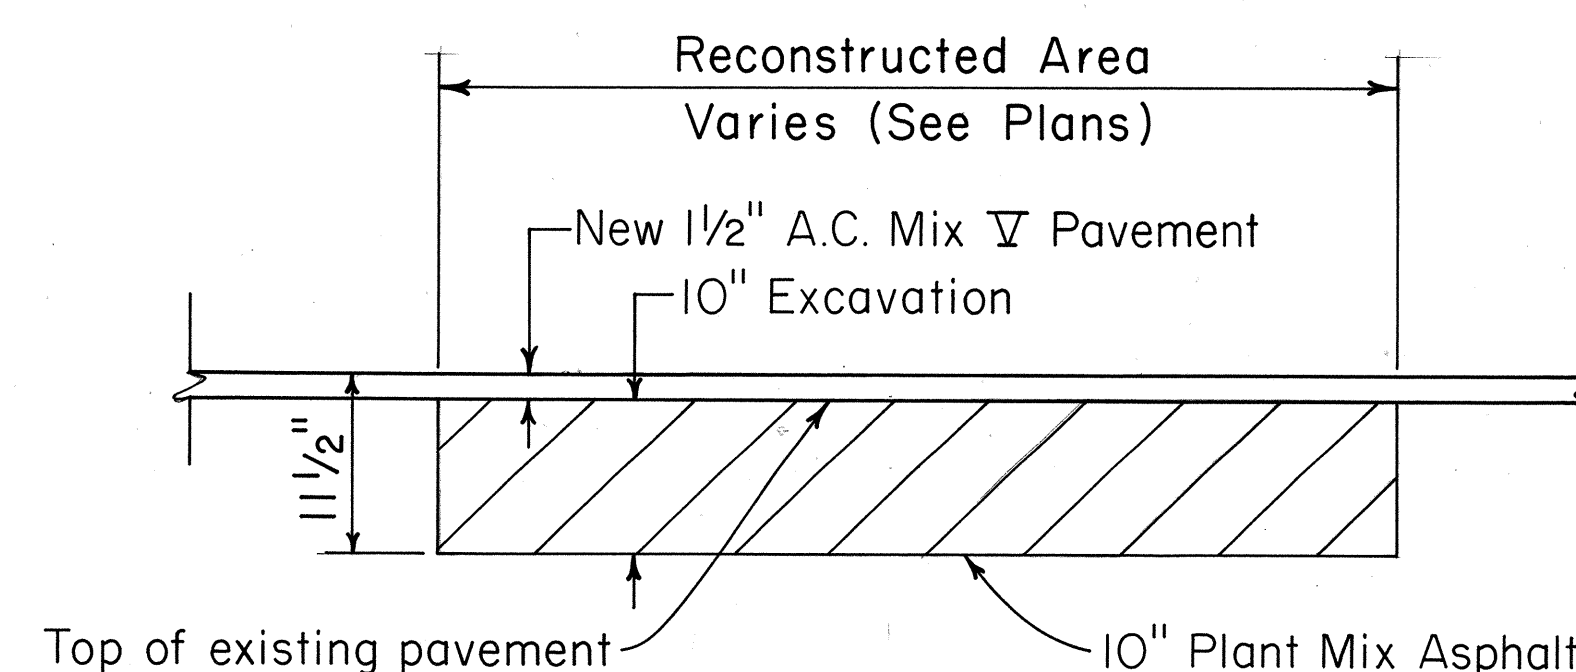

TYPICAL SECTION -
RECONSTRUCTED AREA


Scale: 1" = 1'-0"

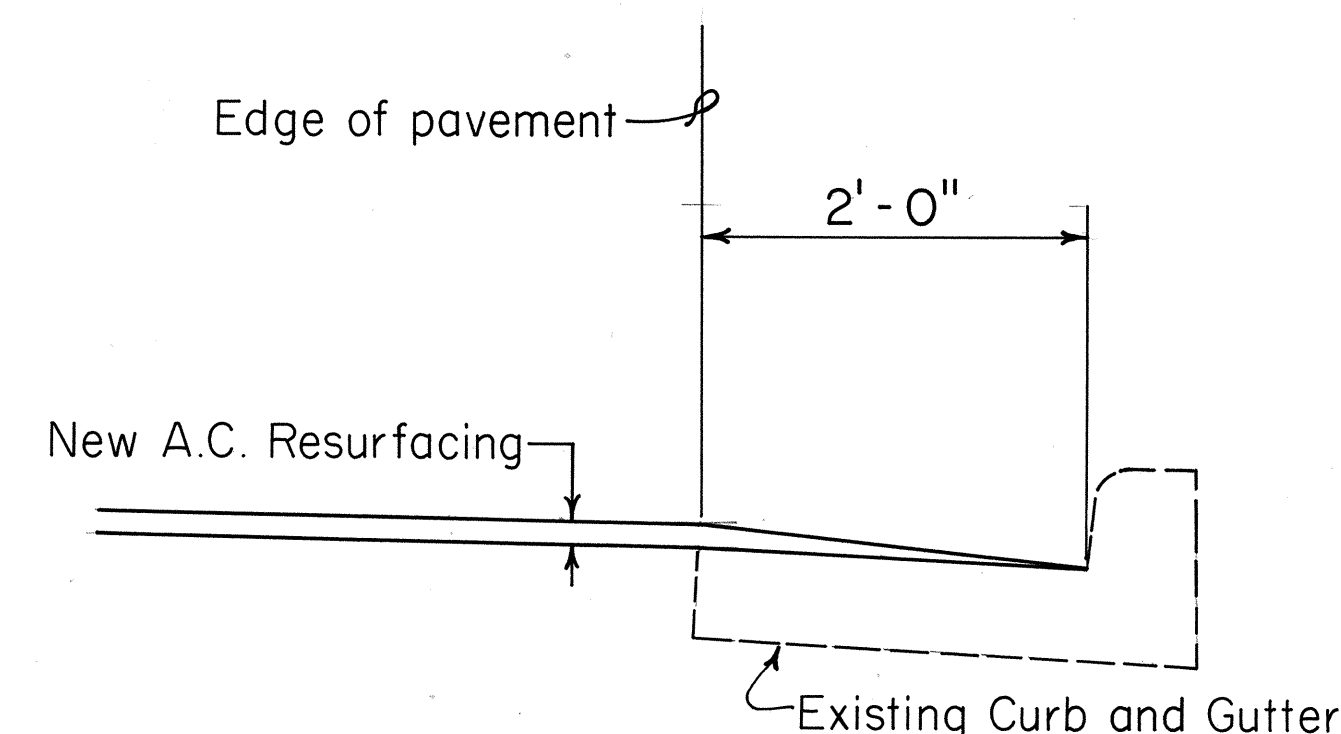

TYPICAL SECTION AT
CURB AND GUTTER

STA. 102+80 RIGHT TO END OF PROJECT

Scale: 1" = 1'-0"

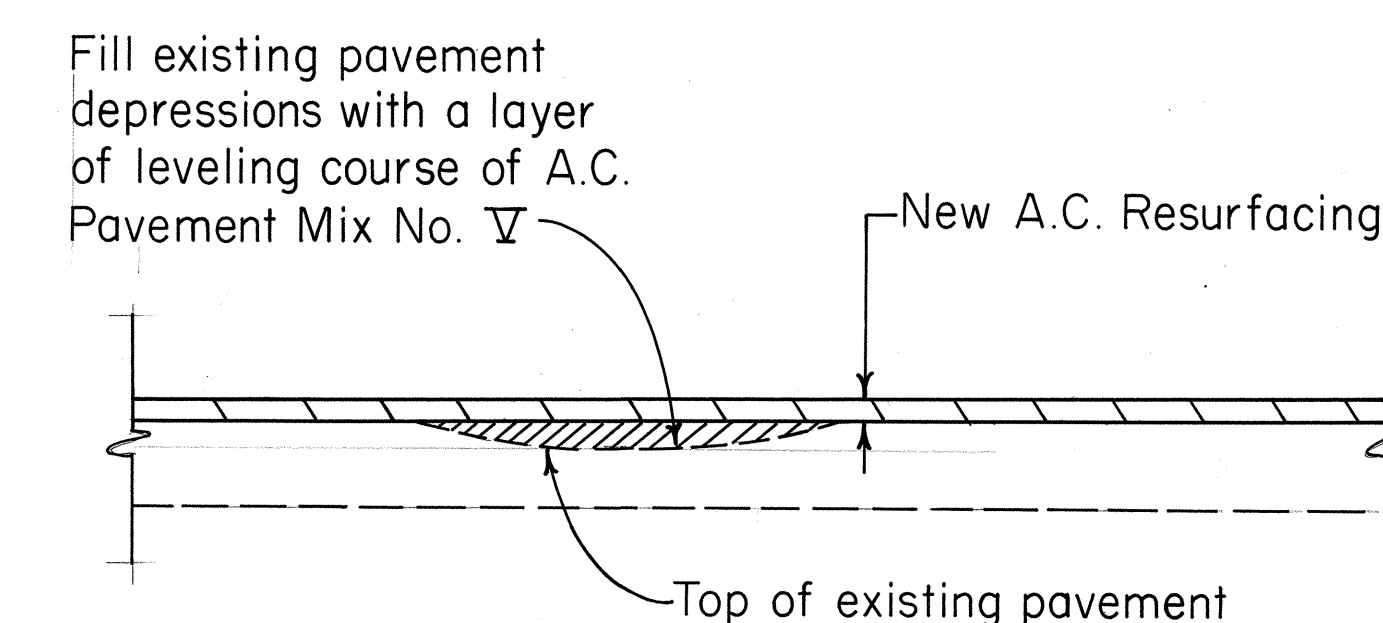

LEVELING COURSE DETAIL

Scale: 1" = 1'-0"

STATE OF HAWAII	
DEPARTMENT OF TRANSPORTATION	
HIGHWAYS DIVISION	
TYPICAL SECTIONS	
KALANIANA'OLE HWY. RESURFACING	
Vicinity of Portlock Road to	
Lunalilo Home Road	
PROJECT NO. 7400A-01-81M	
Scale As Noted	
SHEET NO. 1 OF 1 SHEETS	