




FED. ROAD DIST. NO.	STATE	FED. AID PROJ. NO.	FISCAL YEAR	SHEET NO.	TOTAL SHEETS
HAWAII	HAW.	F-072-1(28)	1984	4	34

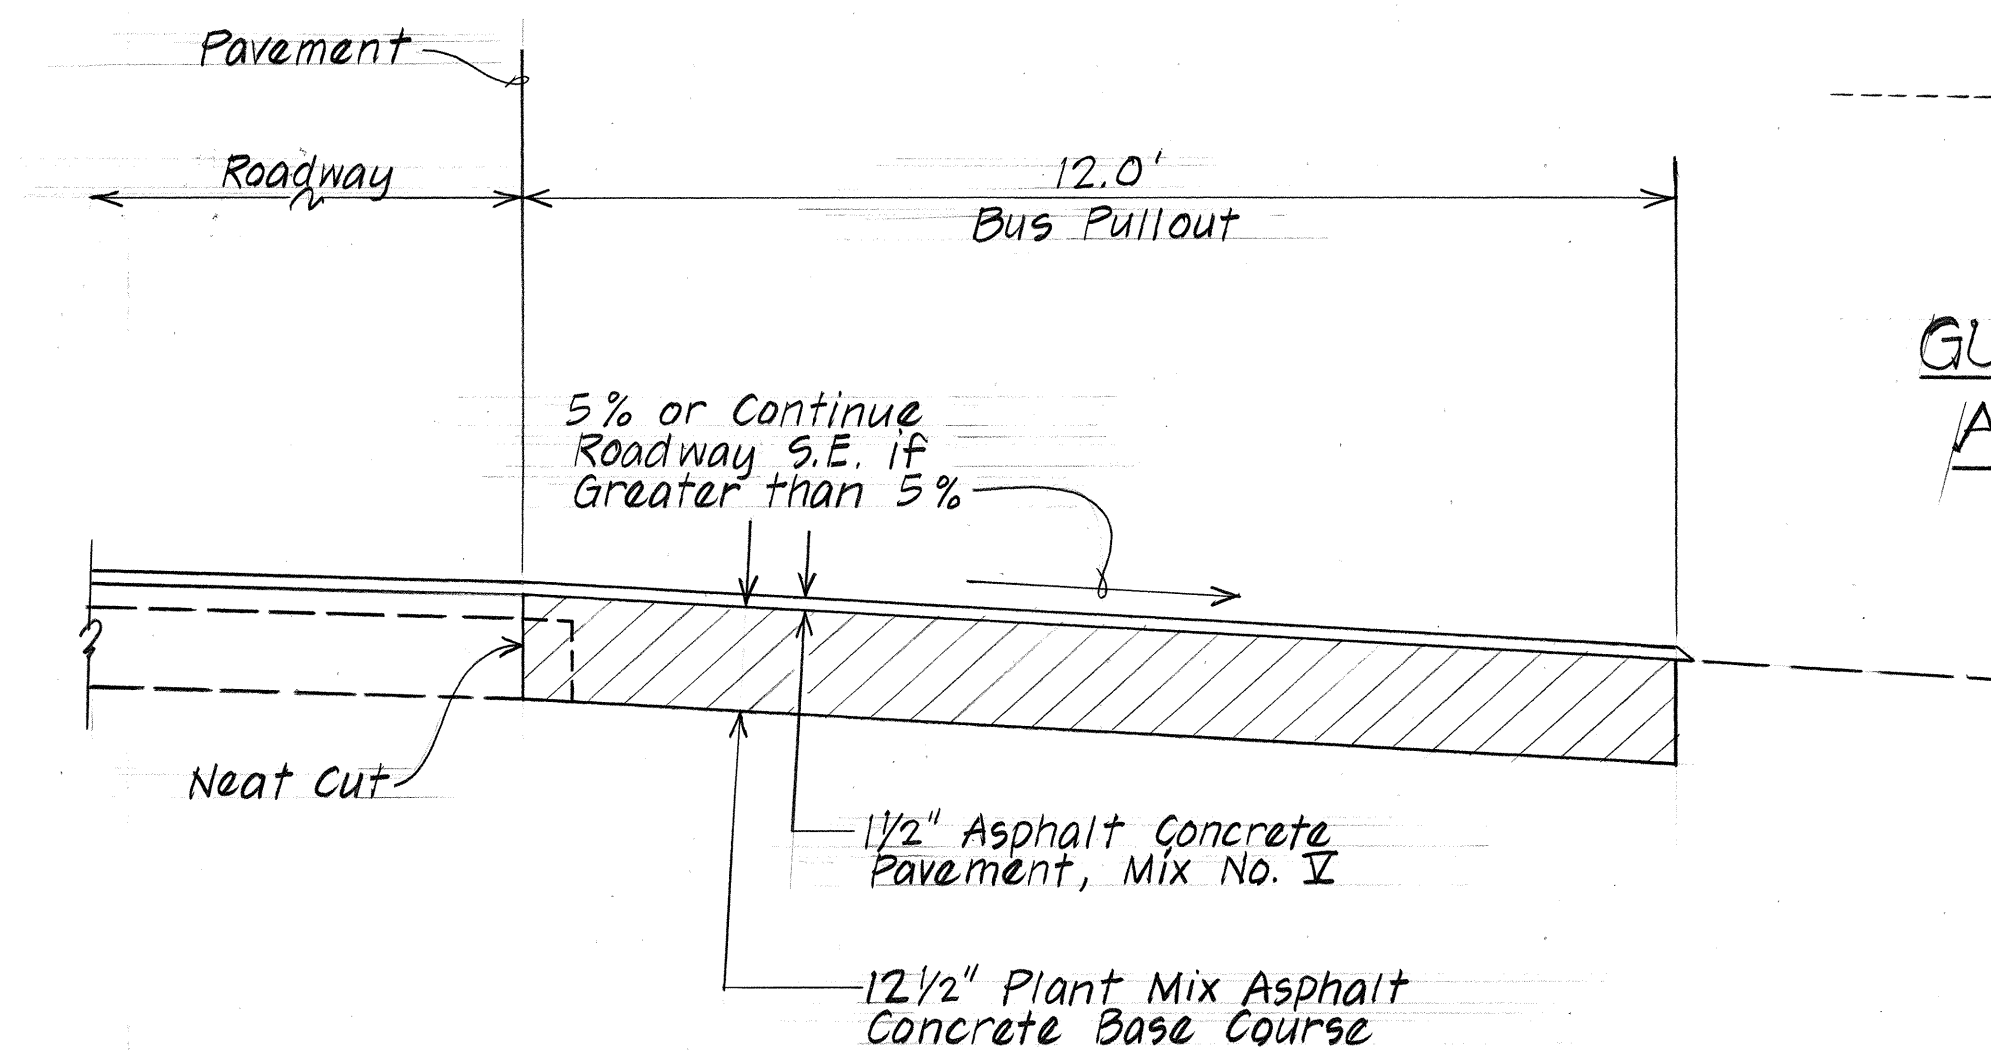


TYPICAL SECTION ~ BUS PULLOUT
Scale: 1/2" = 1'-0"

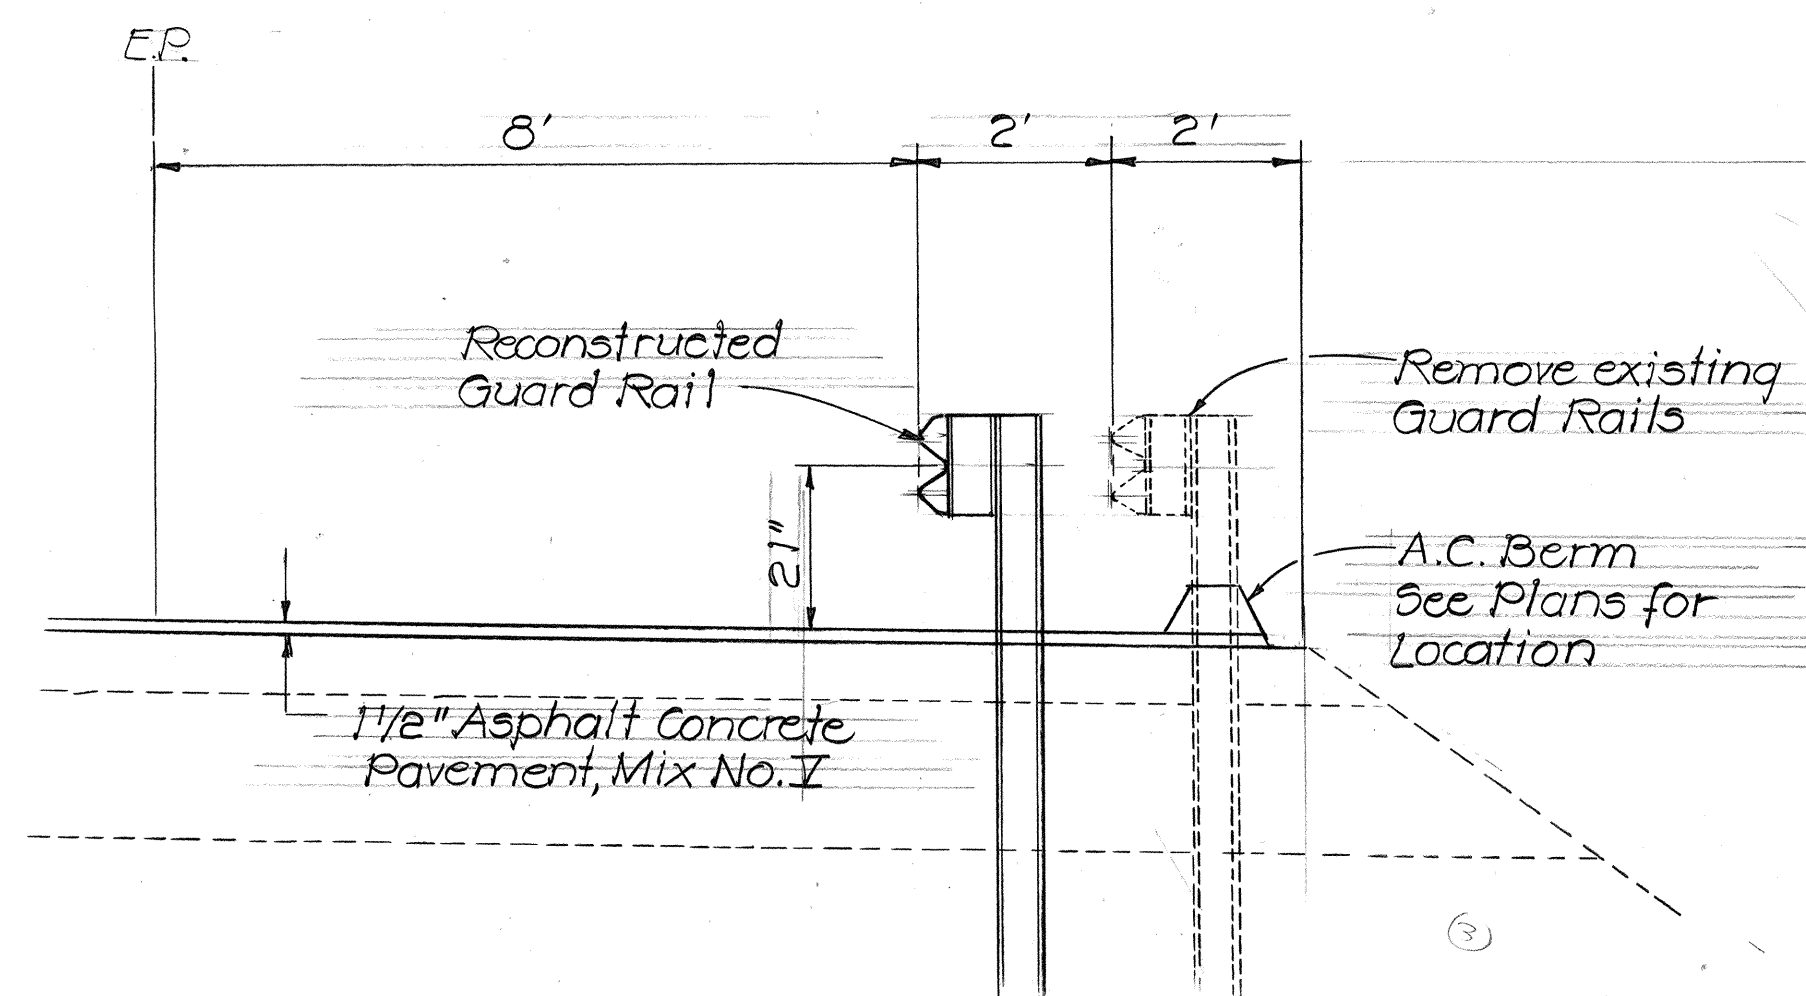


GUARD RAIL RECONSTRUCTION DETAIL
AT STA. 54+25± TO STA. 70+00 RT.
Scale: 1/2" = 1'-0"

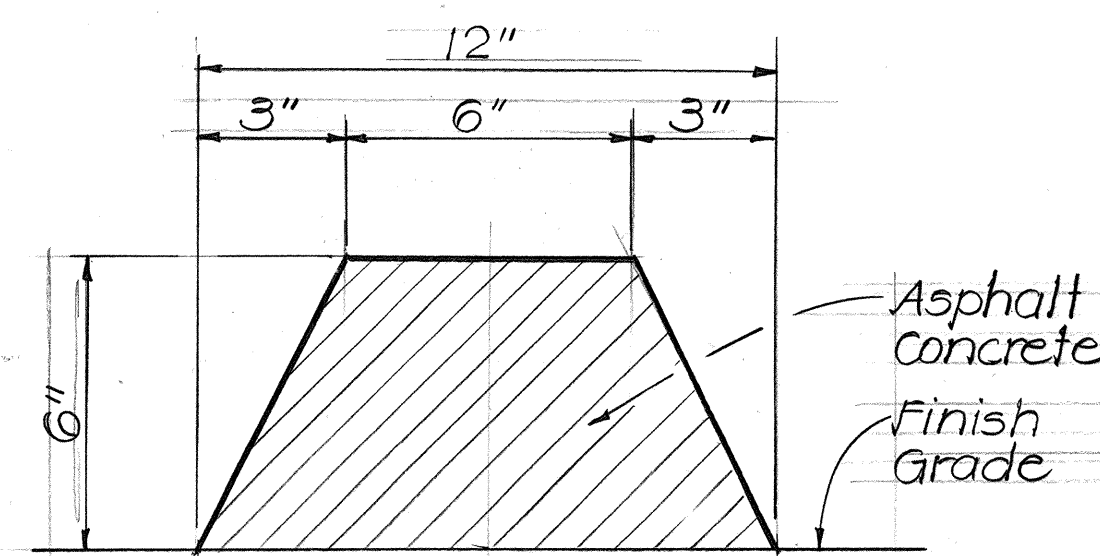


ASPHALT CONCRETE BERM
Scale: 3" = 1'-0"

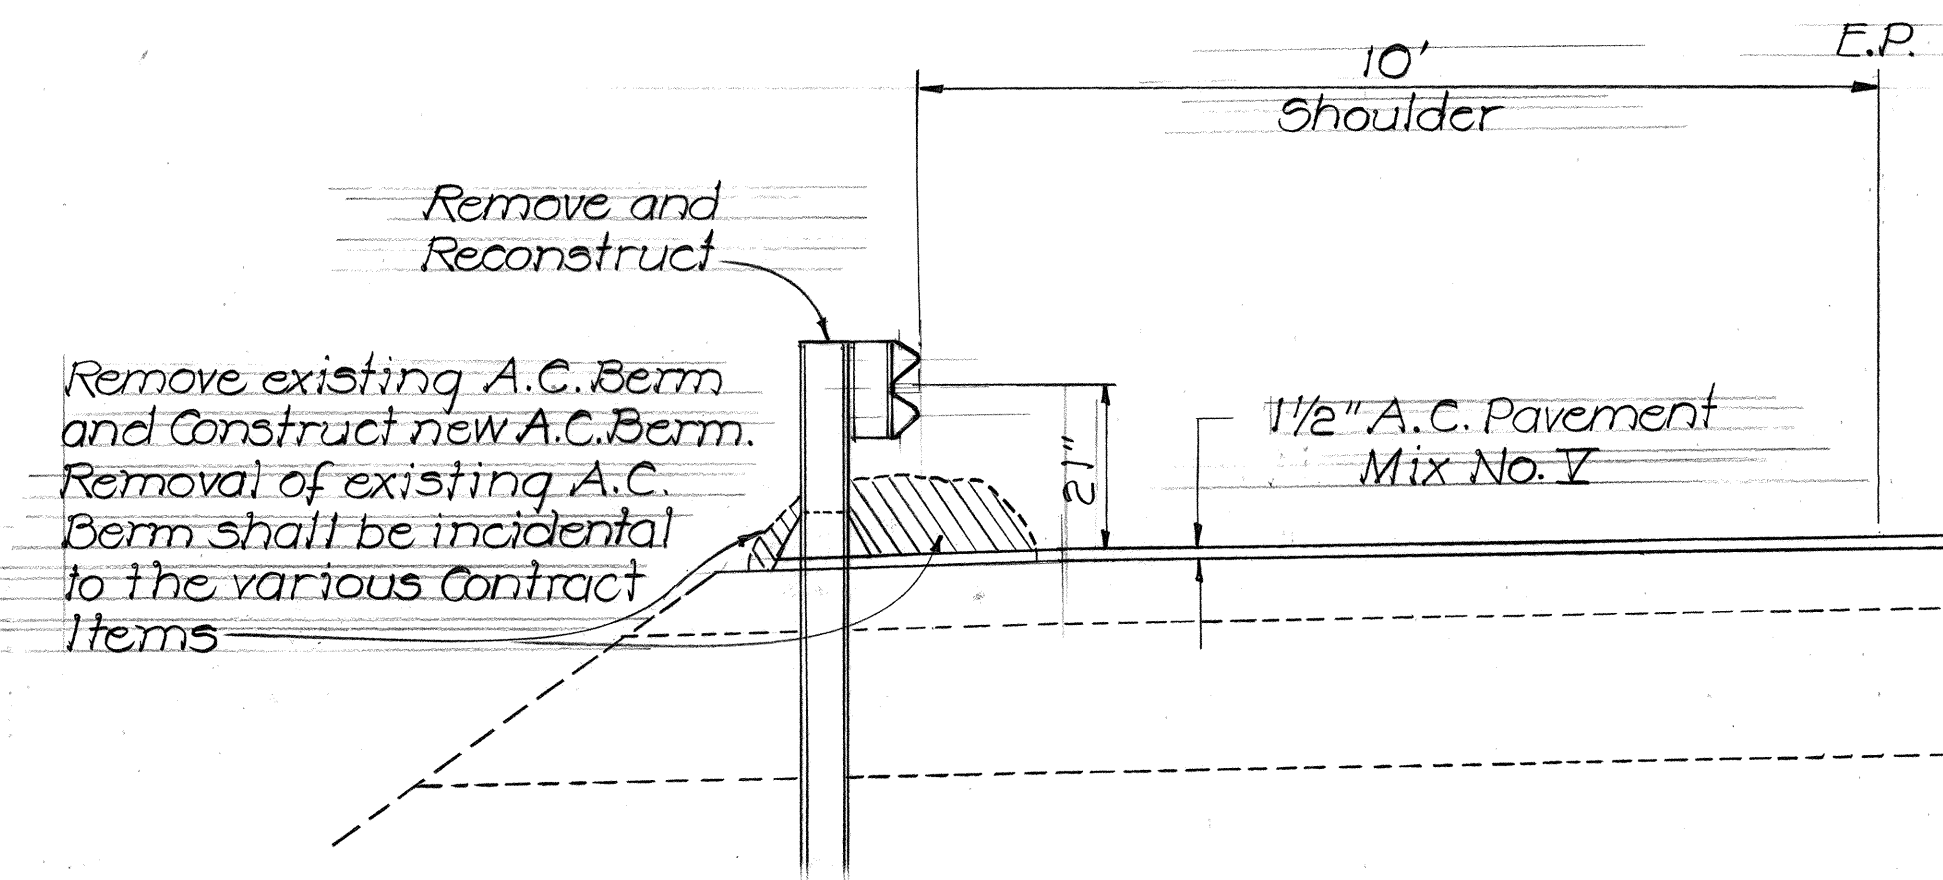

GUARD RAIL RECONSTRUCTION DETAIL
AT STA. 115+25 TO STA. 117+75 LEFT
Scale: 1/2" = 1'-0"

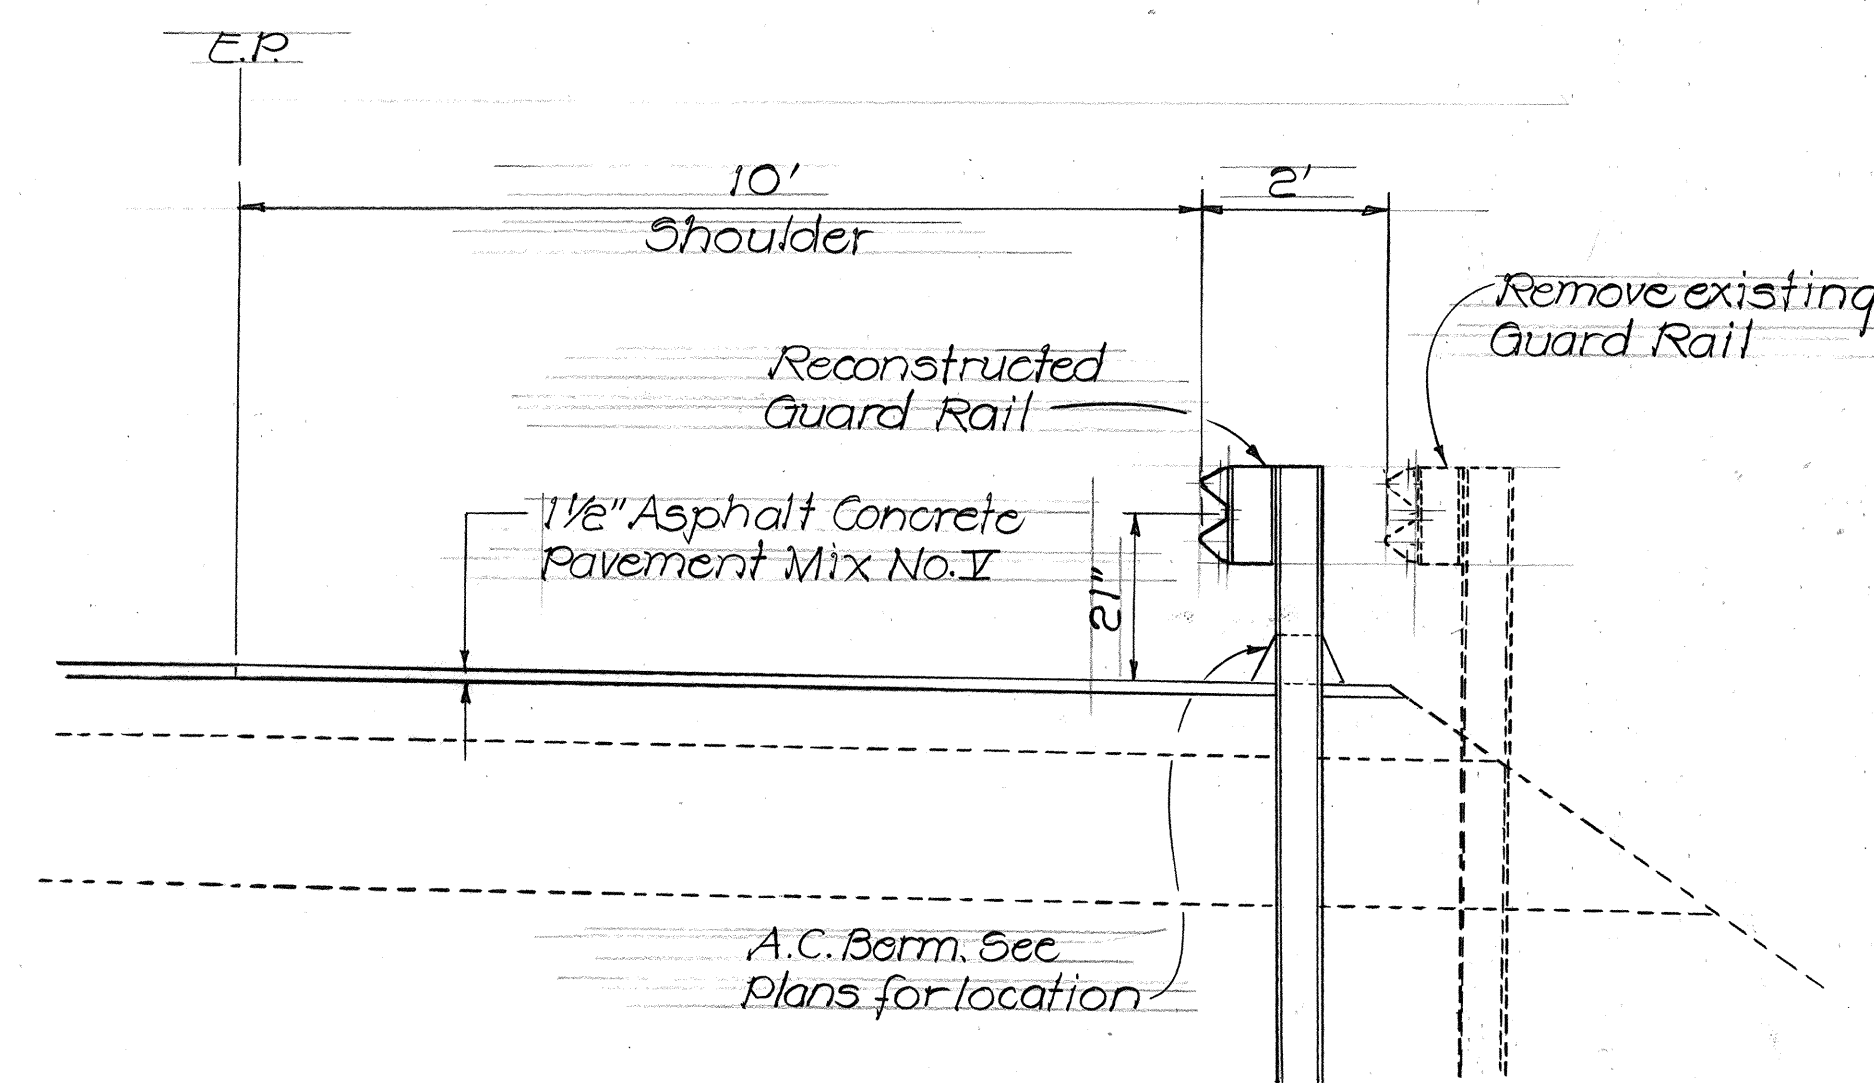

GUARD RAIL RECONSTRUCTION DETAIL
AT STA. 98+95 TO STA. 105+45 RIGHT
Scale: 1/2" = 1'-0"

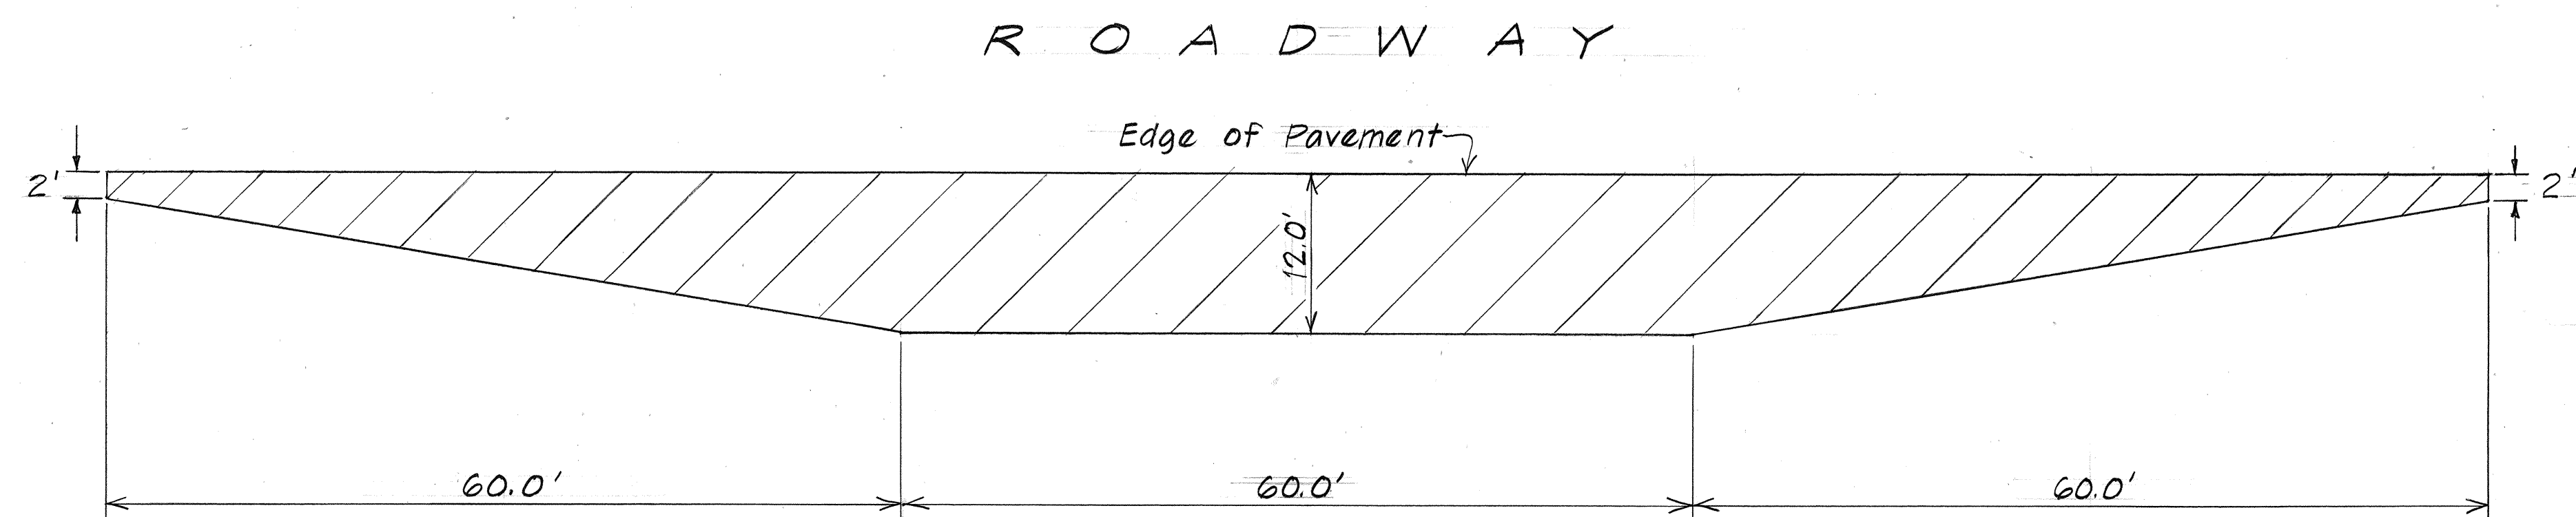

PLAN
Scale: 1" = 10'-0"
DETAIL OF BUS PULLOUT
AT STA. 127+55± RIGHT & STA. 131+18± LEFT

SURVEY PLOTTED BY	DATE
DRAWN BY	
DESIGNED BY	
CHECKED BY	
ORIGINAL PLAN	
NOTE BOOK	
No.	

STATE OF HAWAII DEPARTMENT OF TRANSPORTATION HIGHWAYS DIVISION
MISCELLANEOUS DETAILS
KALANIANA'OLE HIGHWAY RESURFACING
C&C Corporation Yard
Towards Waianae
F.A. PROJECT No. F-072-1(28)
Scale: As Shown Date: April, 1984
SHEET NO. OF SHEETS