




FED. ROAD DIST. NO.	STATE	PROJ. NO.	FISCAL YEAR	SHEET NO.	TOTAL SHEETS
HAWAII	HAW.	HES-072-1(32)	1985	6	18

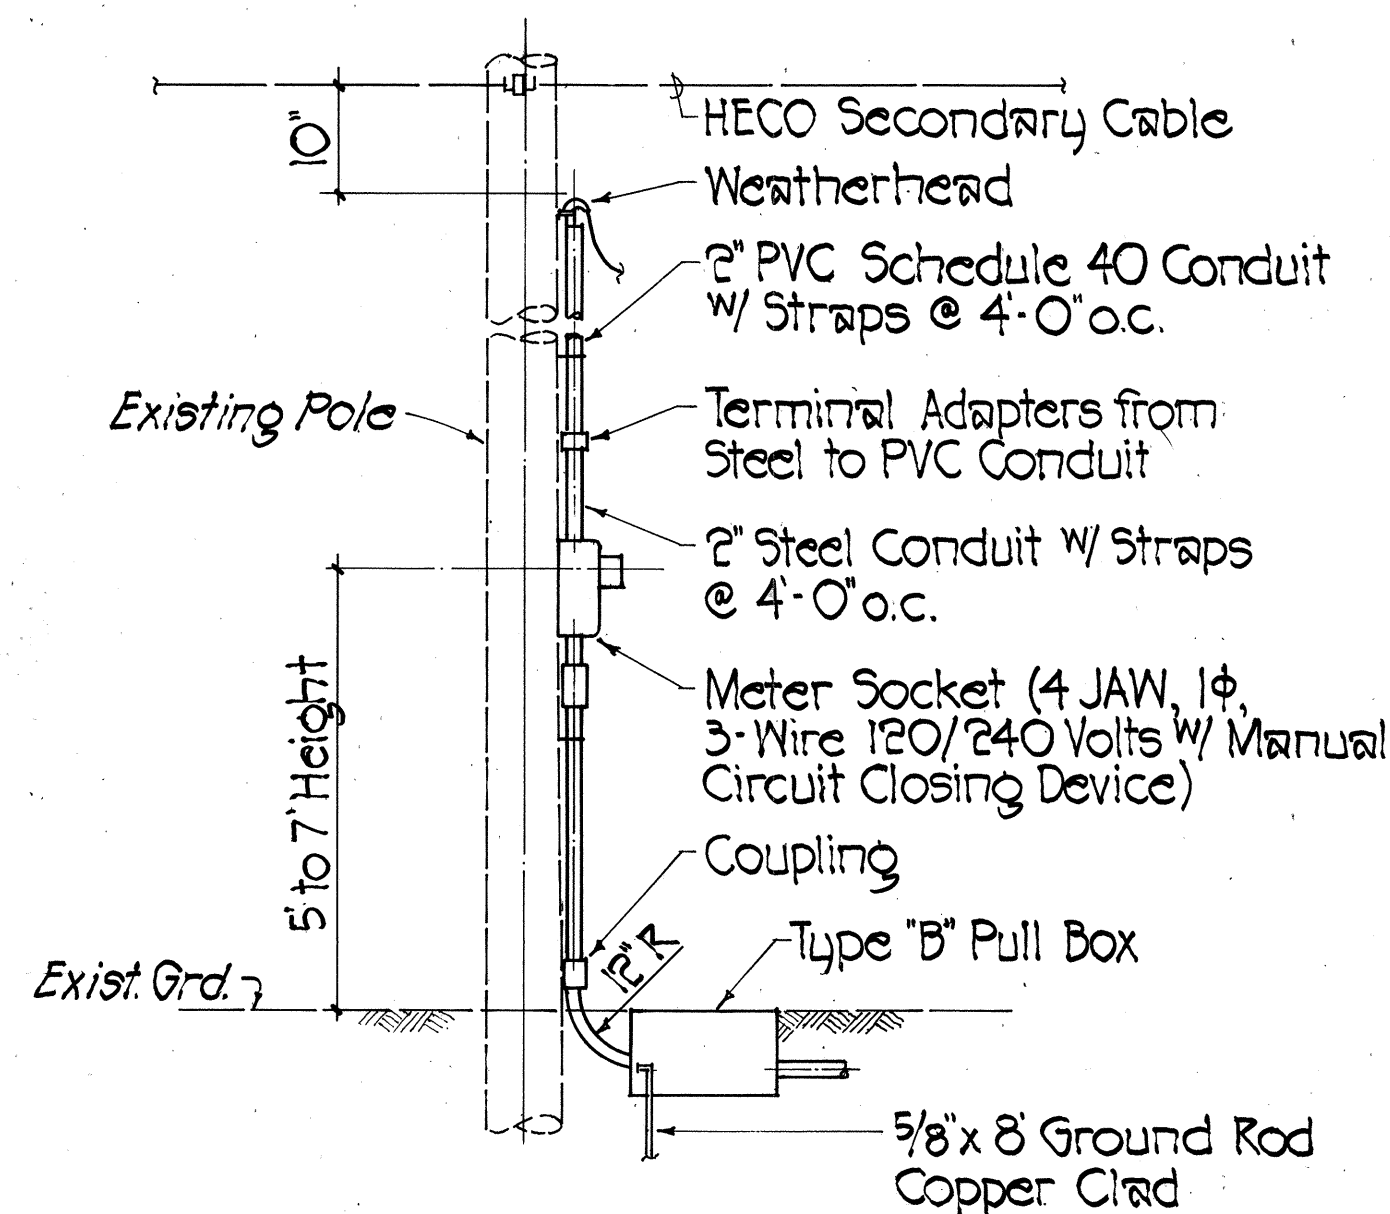


SERVICE POLE DETAIL
Not to Scale

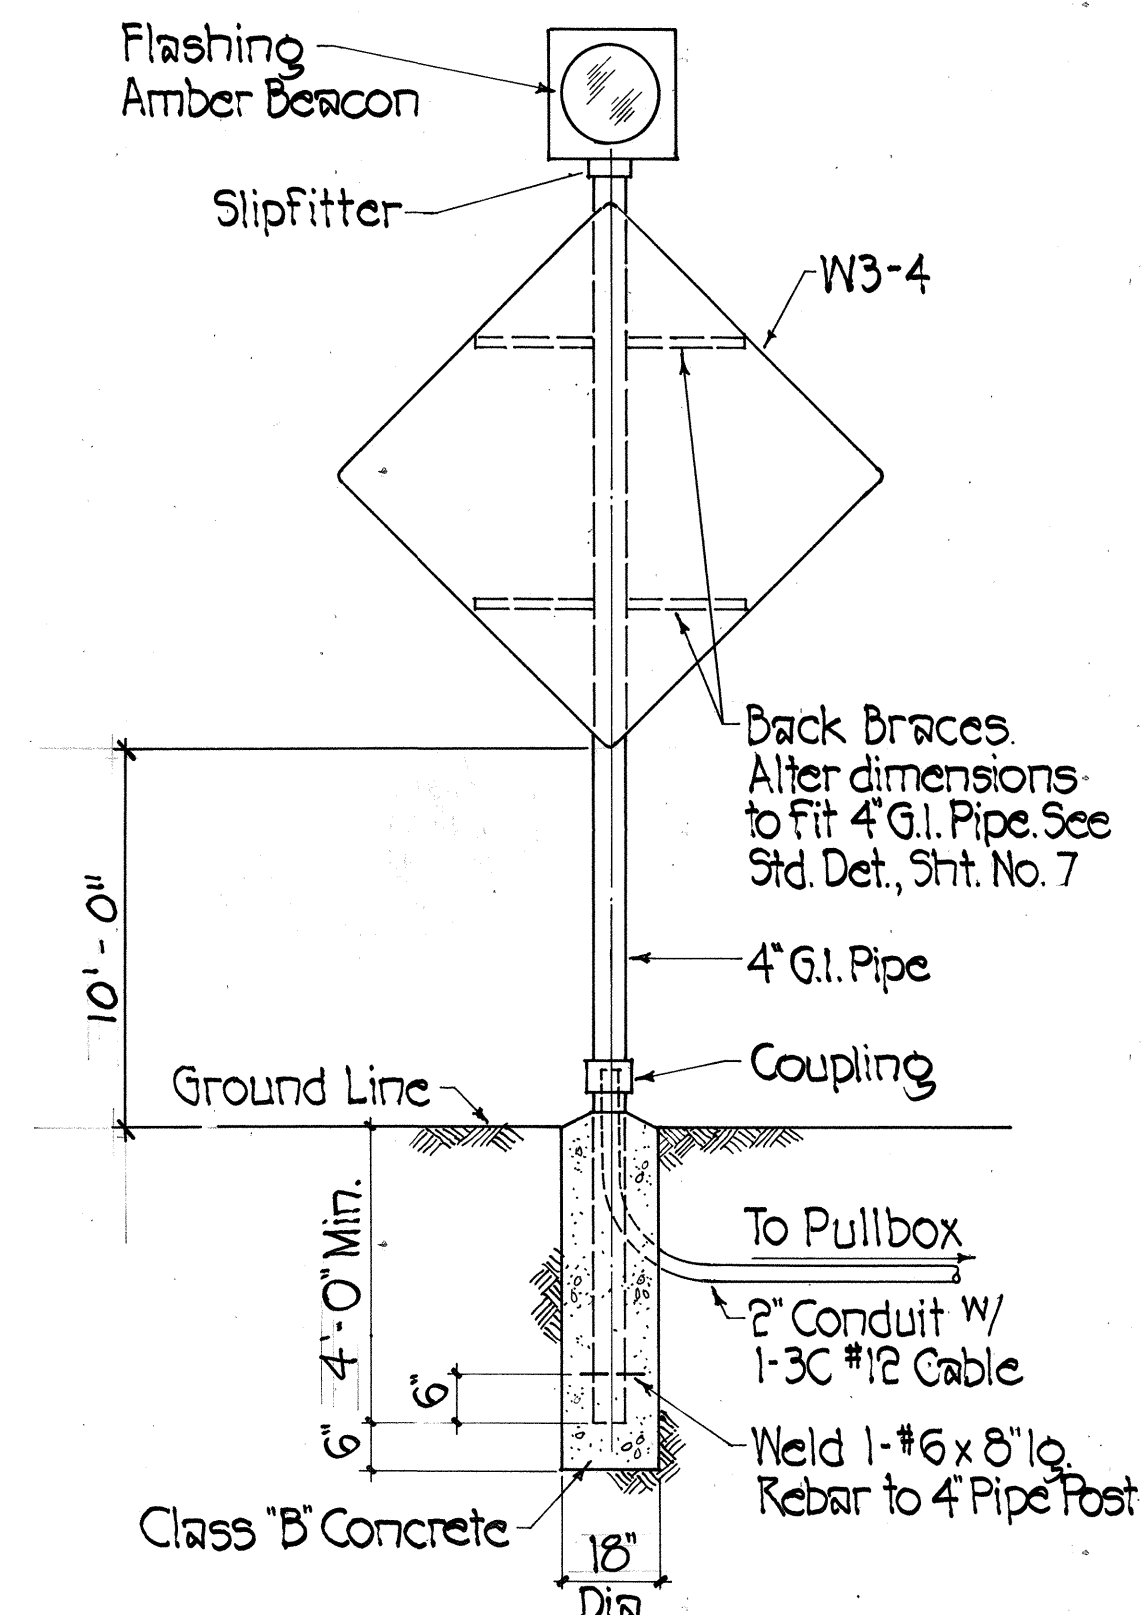

FLASHING AMBER BEACON W/ W3-4 SIGN
Scale: 1/2" = 1'-0"

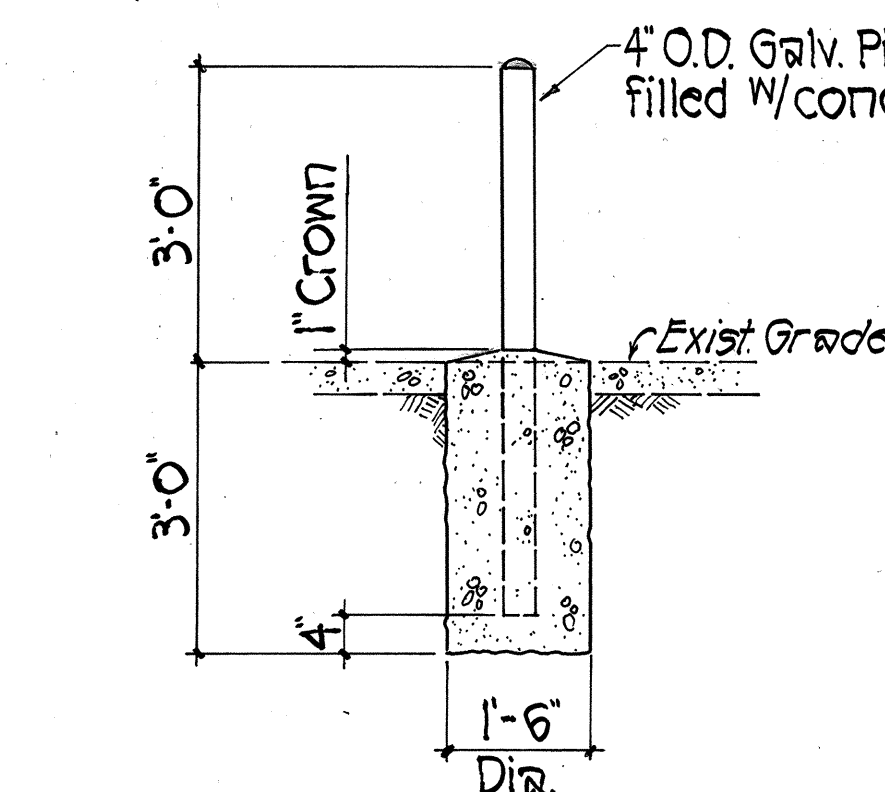


CONTROLLER BARRIER
Scale: 1/2" = 1'-0"

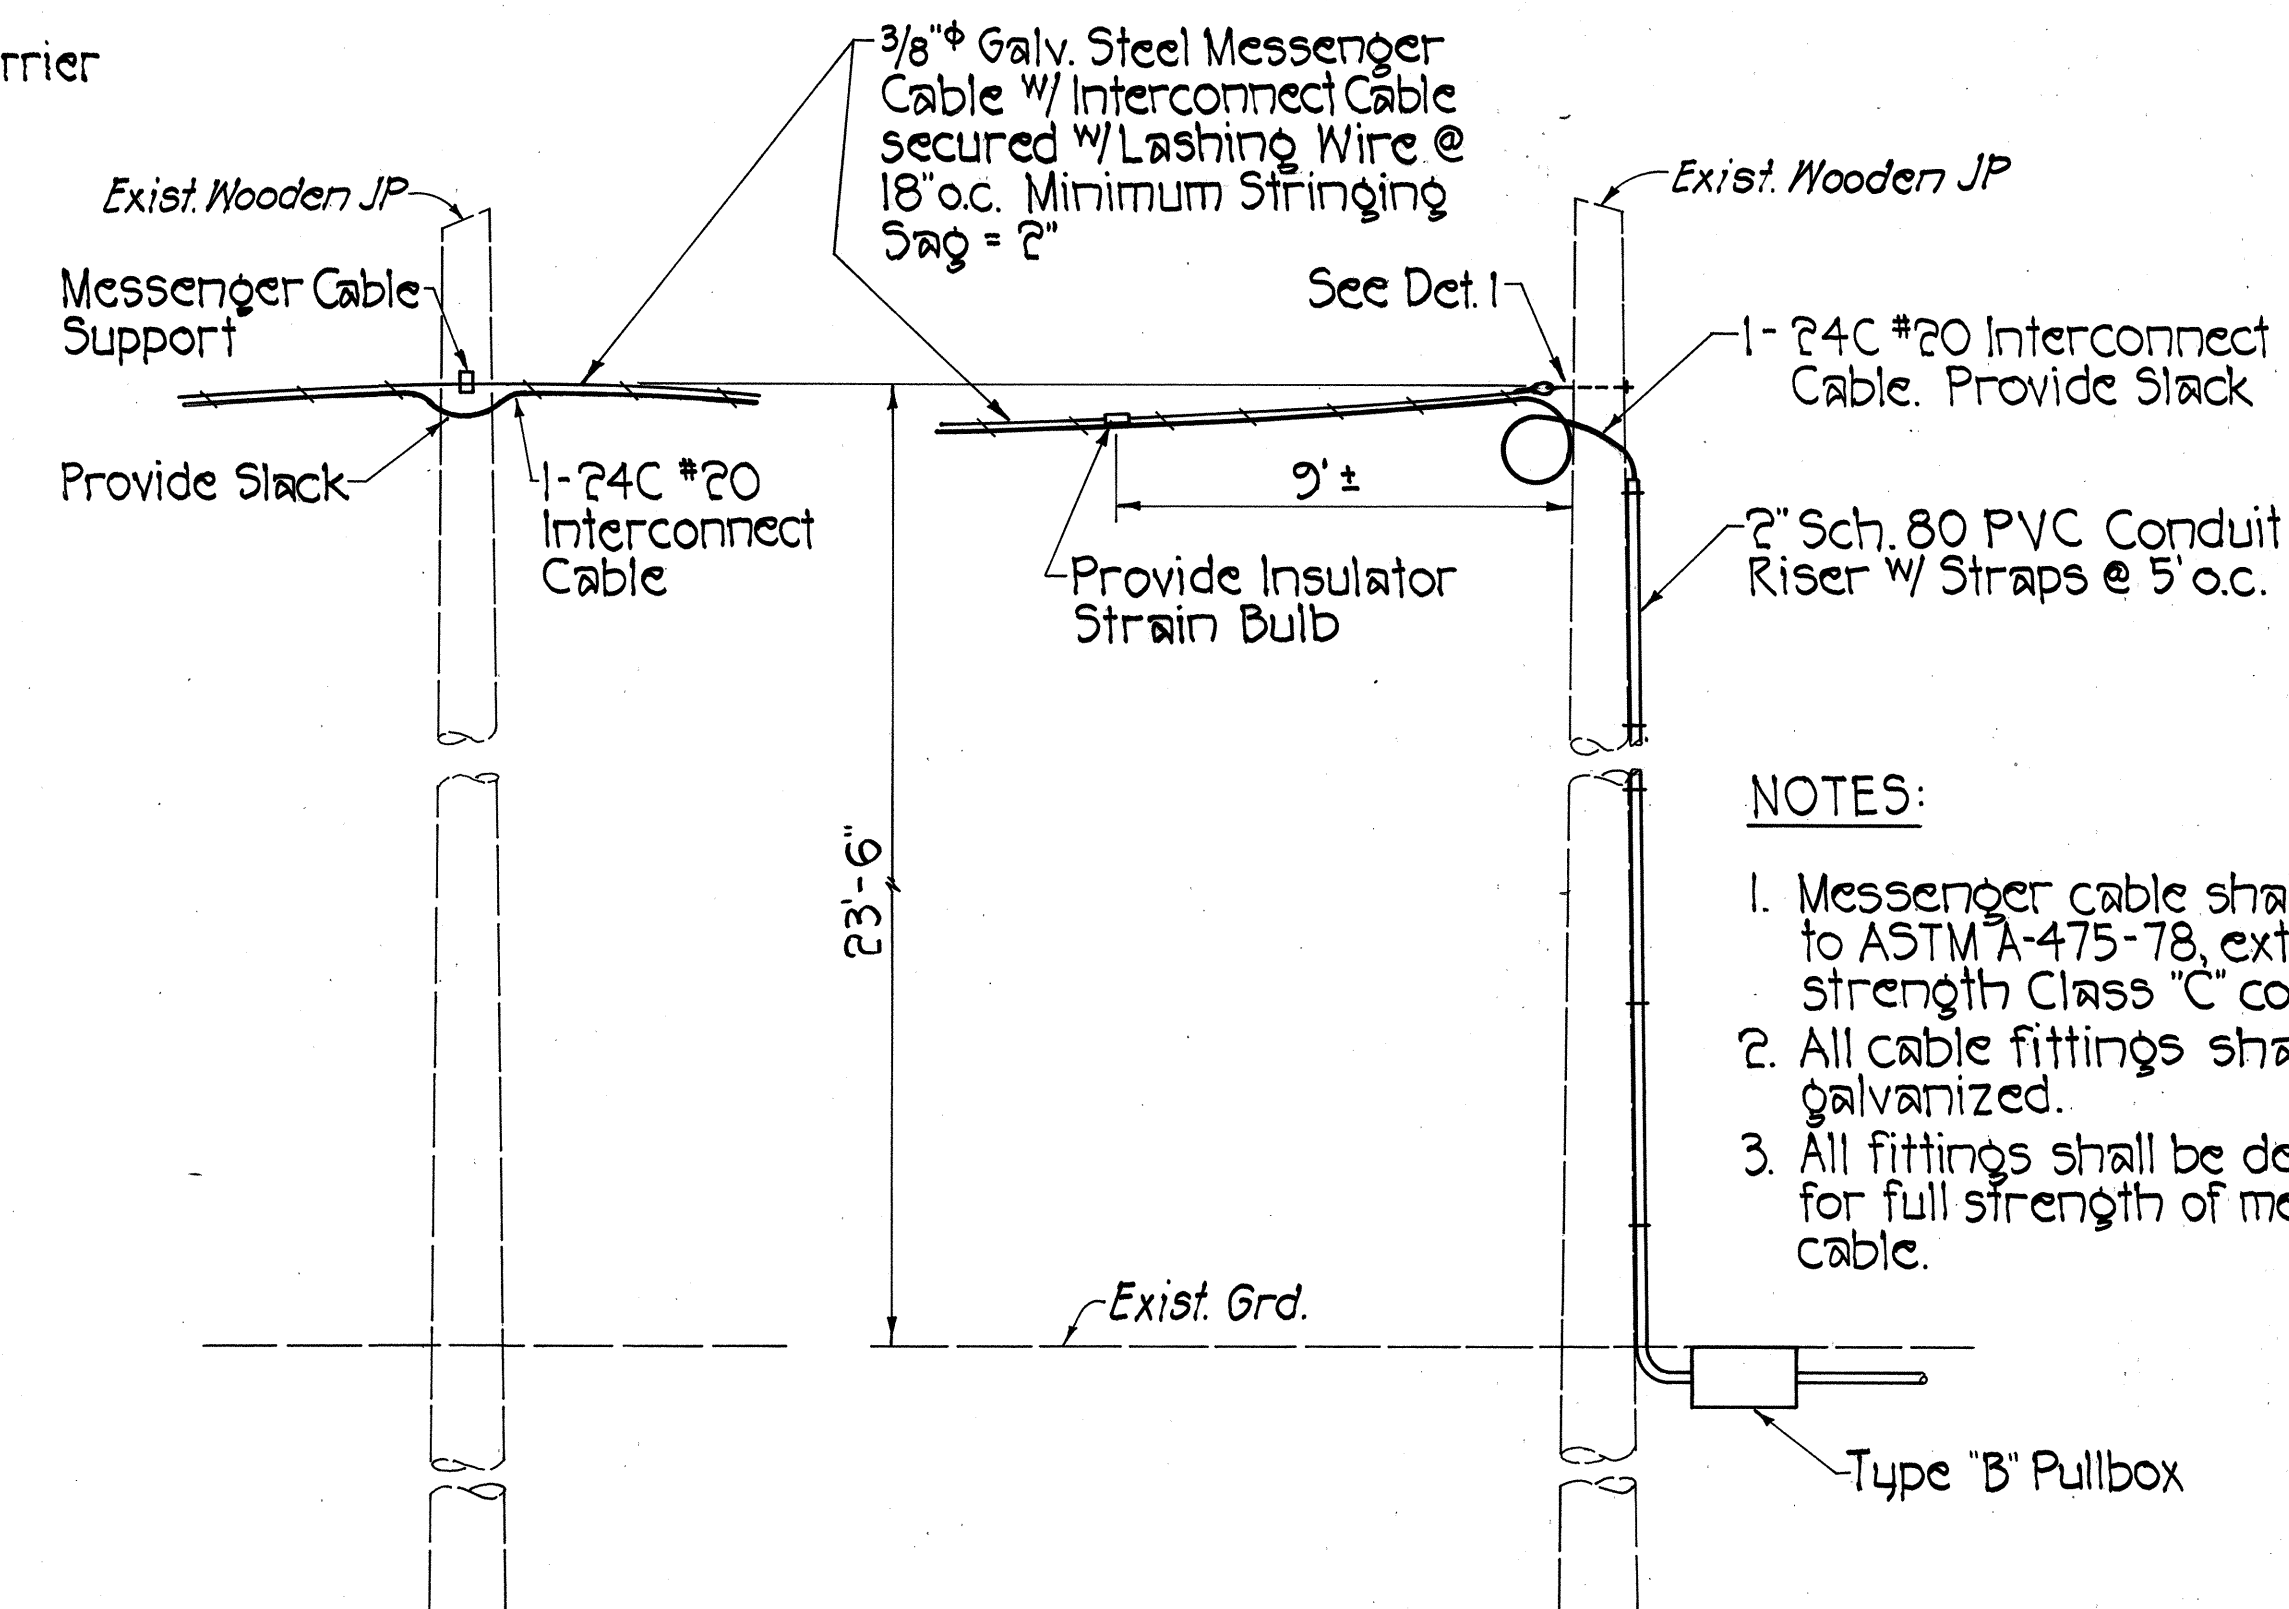


INTERMEDIATE POLE
END POLE
TYPICAL OVERHEAD INSTALLATION
Not To Scale


- NOTES:**
1. Messenger cable shall conform to ASTM A-475-78, extra high strength Class 'C' coating.
 2. All cable fittings shall be galvanized.
 3. All fittings shall be designed for full strength of messenger cable.

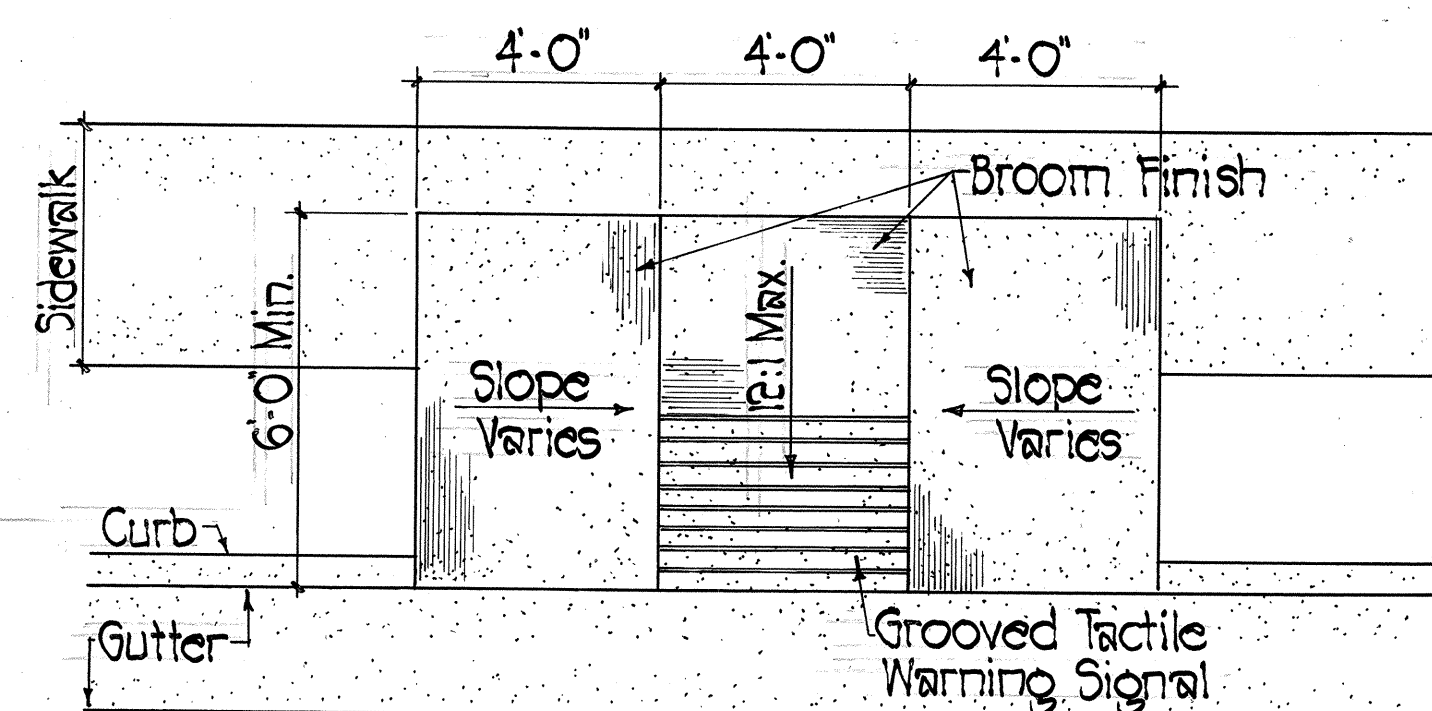


PLAN
Scale: 3/8" = 1'-0"

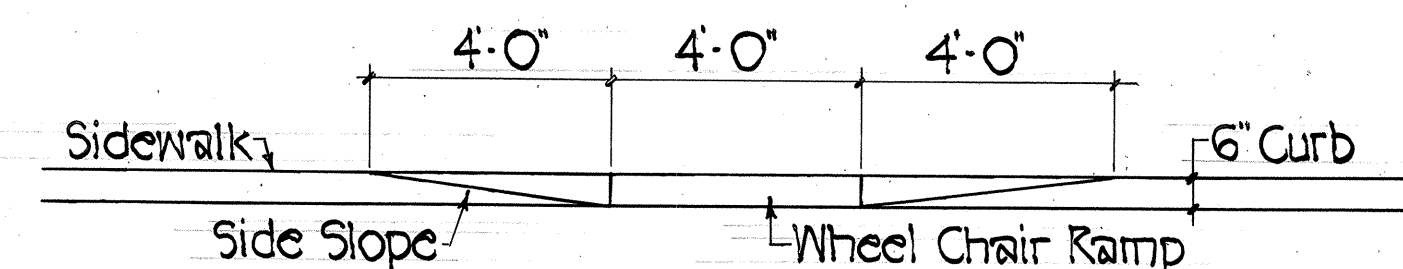

ELEVATION
Scale: 3/8" = 1'-0"

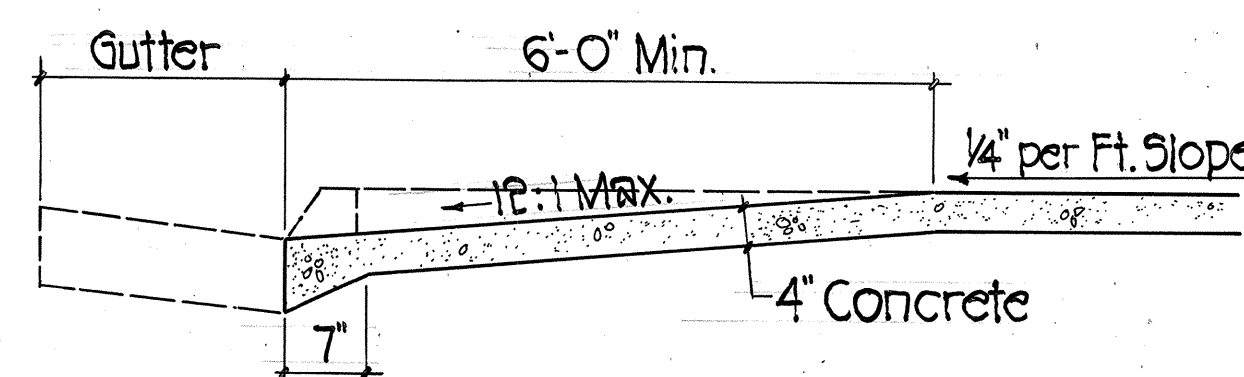


TYPICAL SECTION
Scale: 3/4" = 1'-0"
WHEELCHAIR RAMP - TYPE "D"

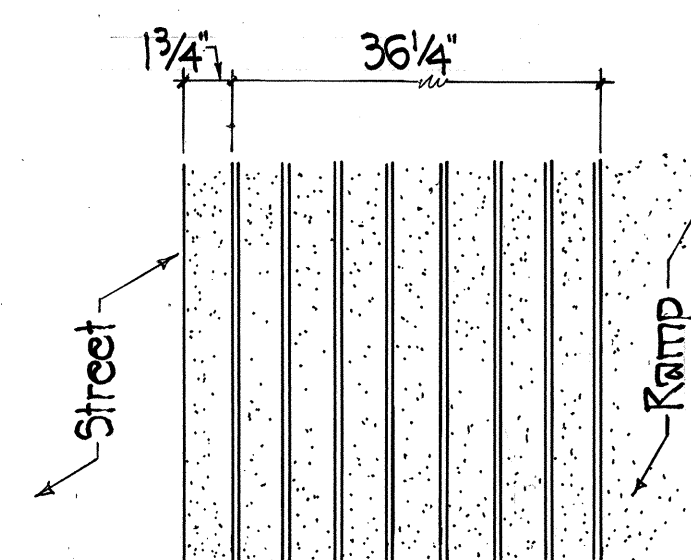


PLAN


GROOVED TACTILE WARNING SIGNAL
Not to Scale

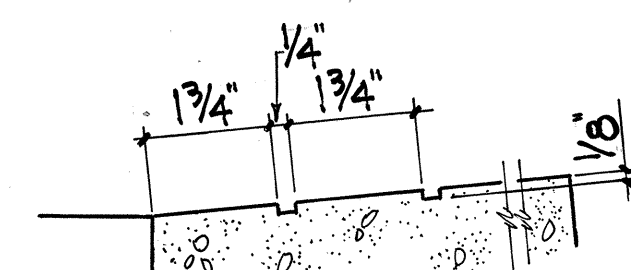

TYPICAL SECTION

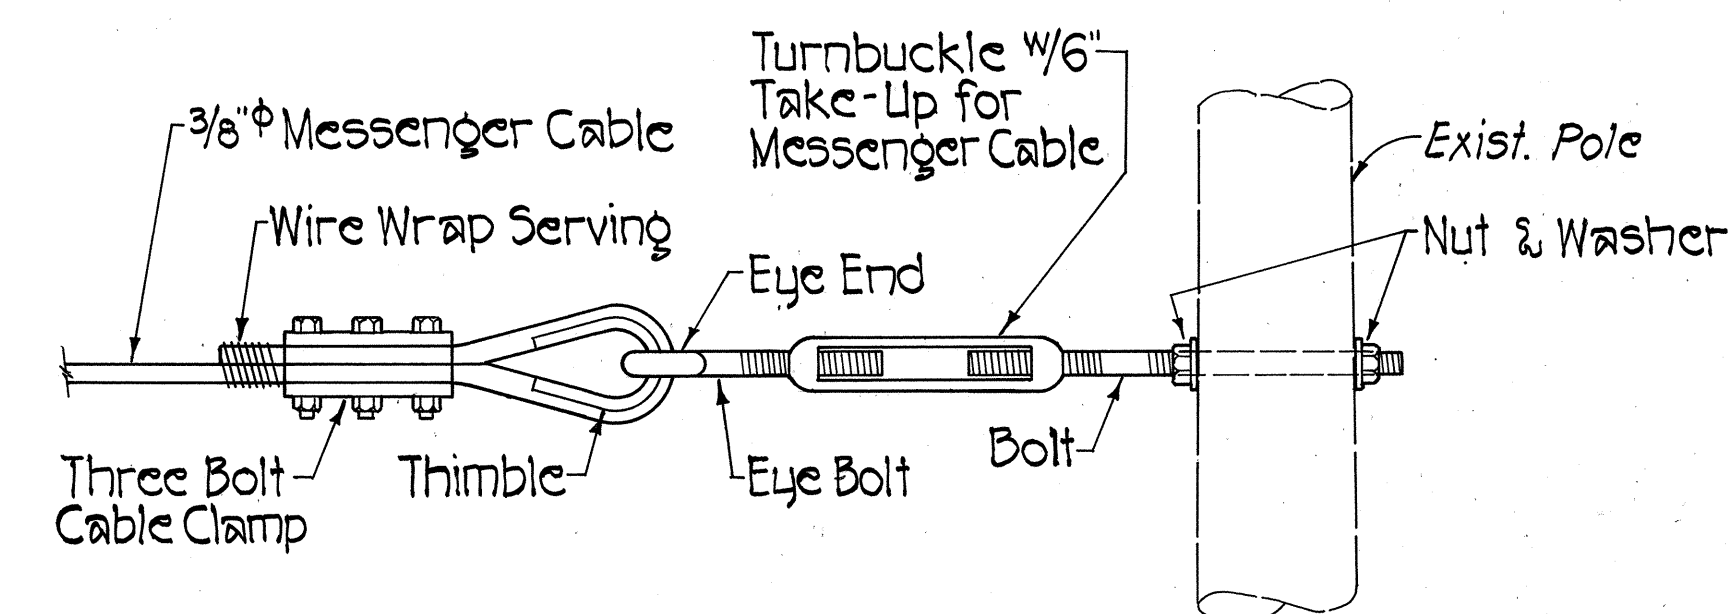

DETAIL 1
Not To Scale

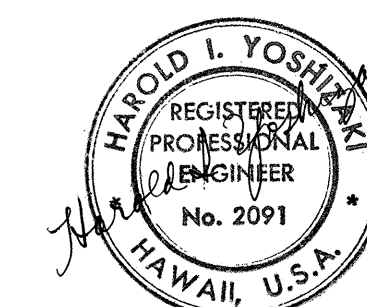

STATE OF HAWAII
DEPARTMENT OF TRANSPORTATION
HIGHWAYS DIVISION

TRAFFIC SIGNALS ON
KALANIANA'OLE HWY. AT KAWAIHAE ST.

MISCELLANEOUS DETAILS

PROJECT NO. HES-072-1(32)
SCALE: AS SHOWN DATE: Feb. 25, 1985

SHEET NO. 6 OF 18 SHEETS

SURVEY PLOTTED BY	DATE
DRAWN BY	
CHECKED BY	
NOTE BOOK	
No.	