
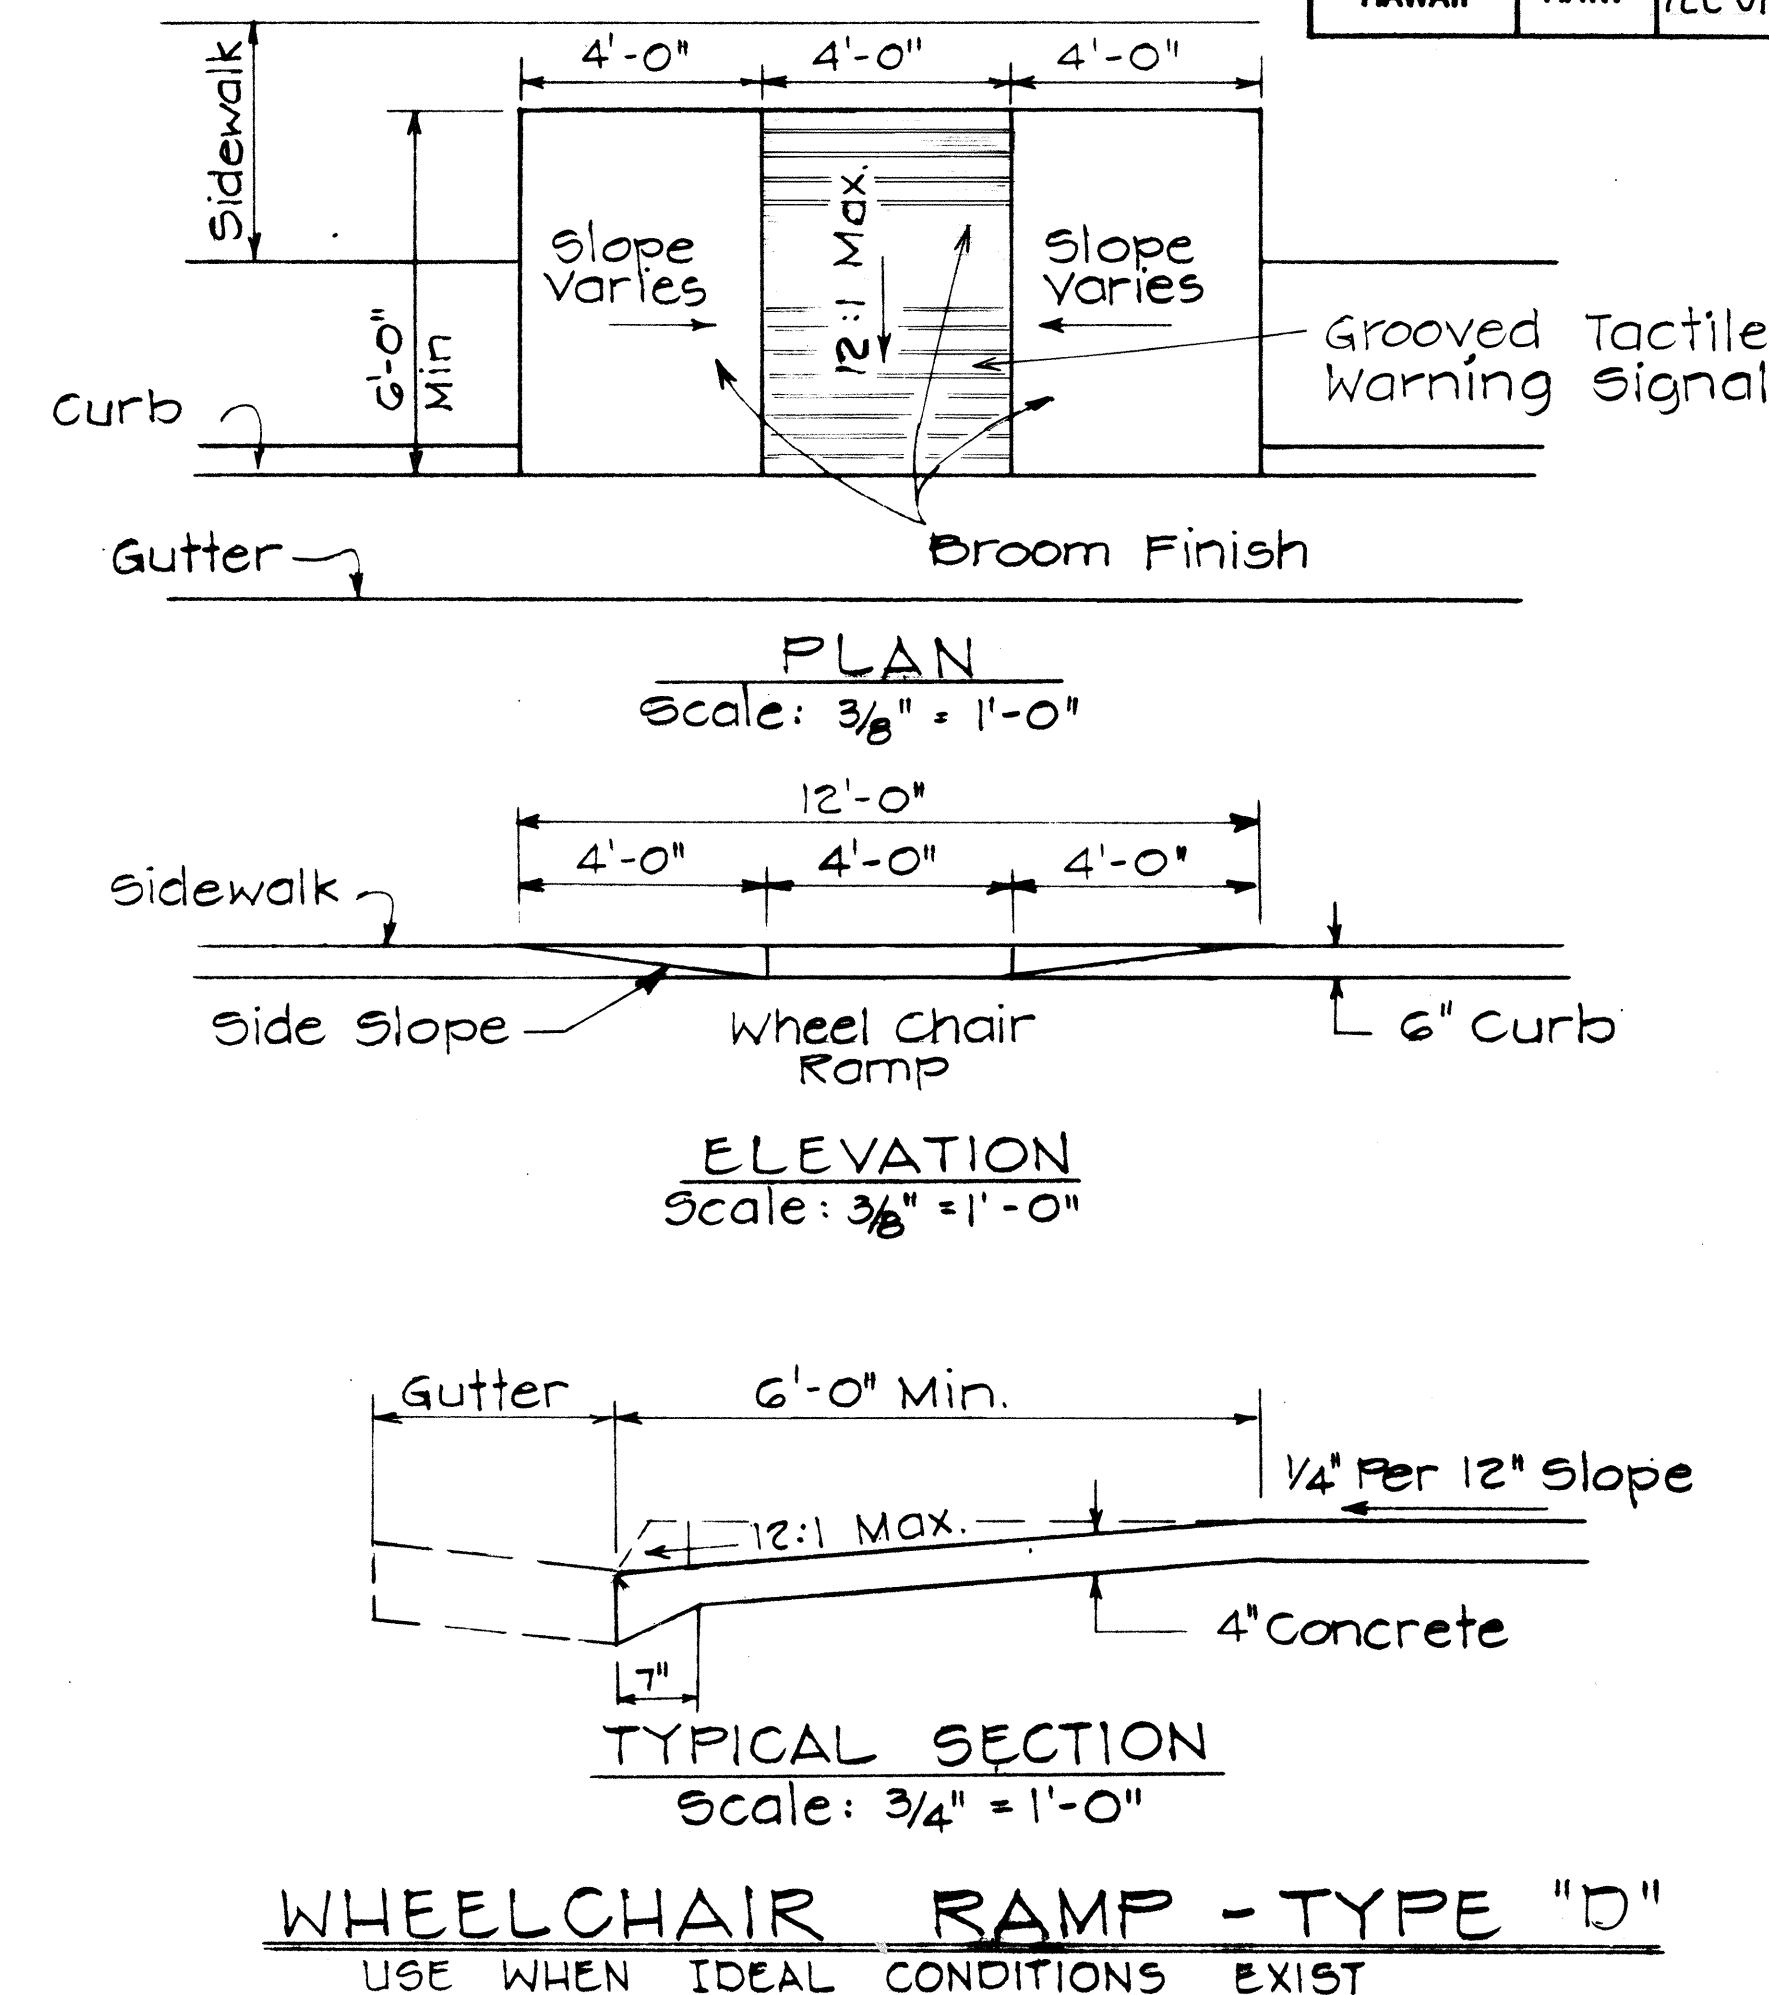
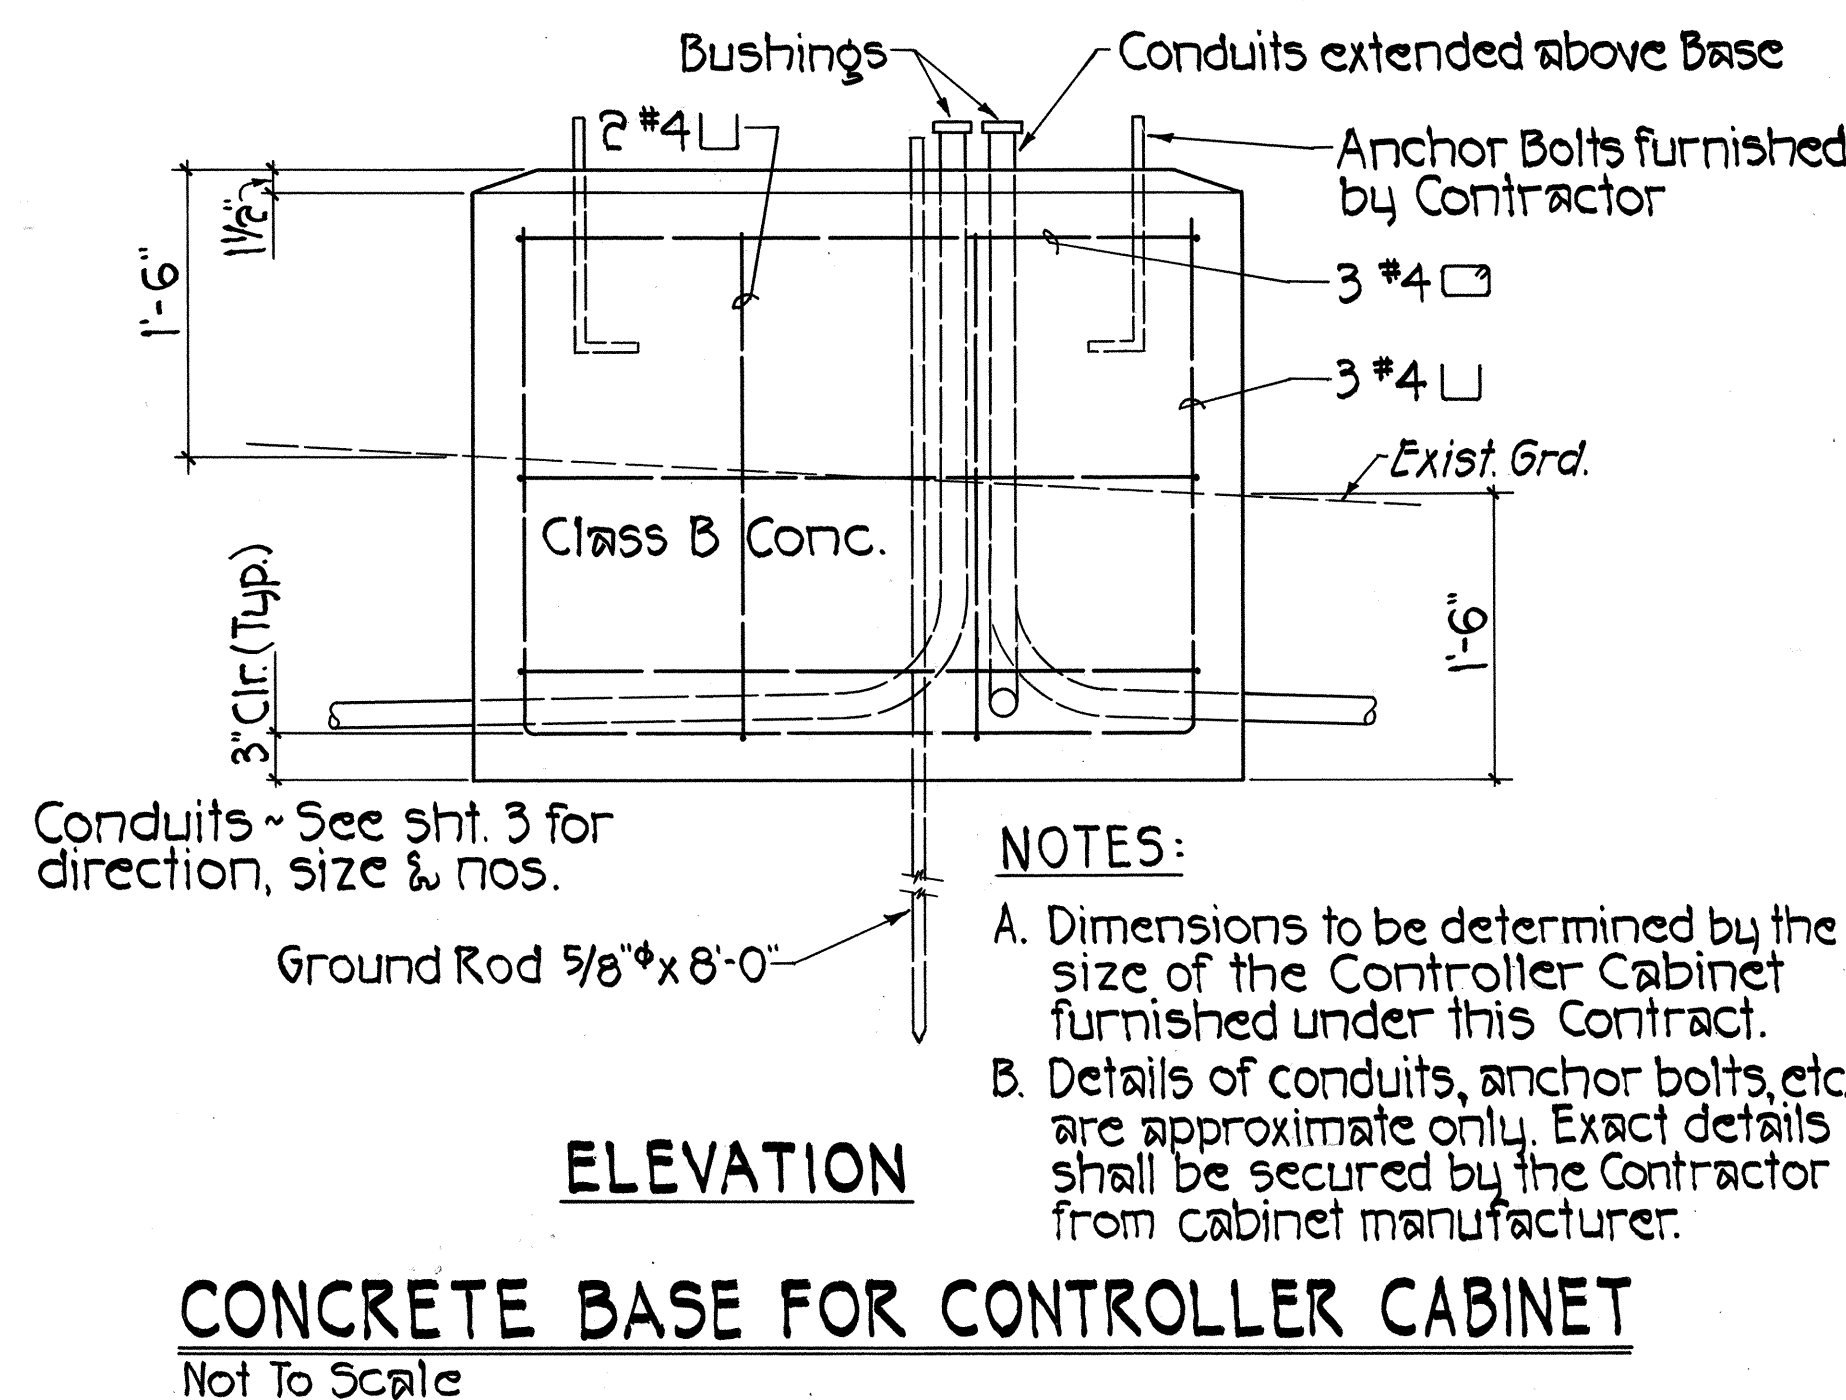
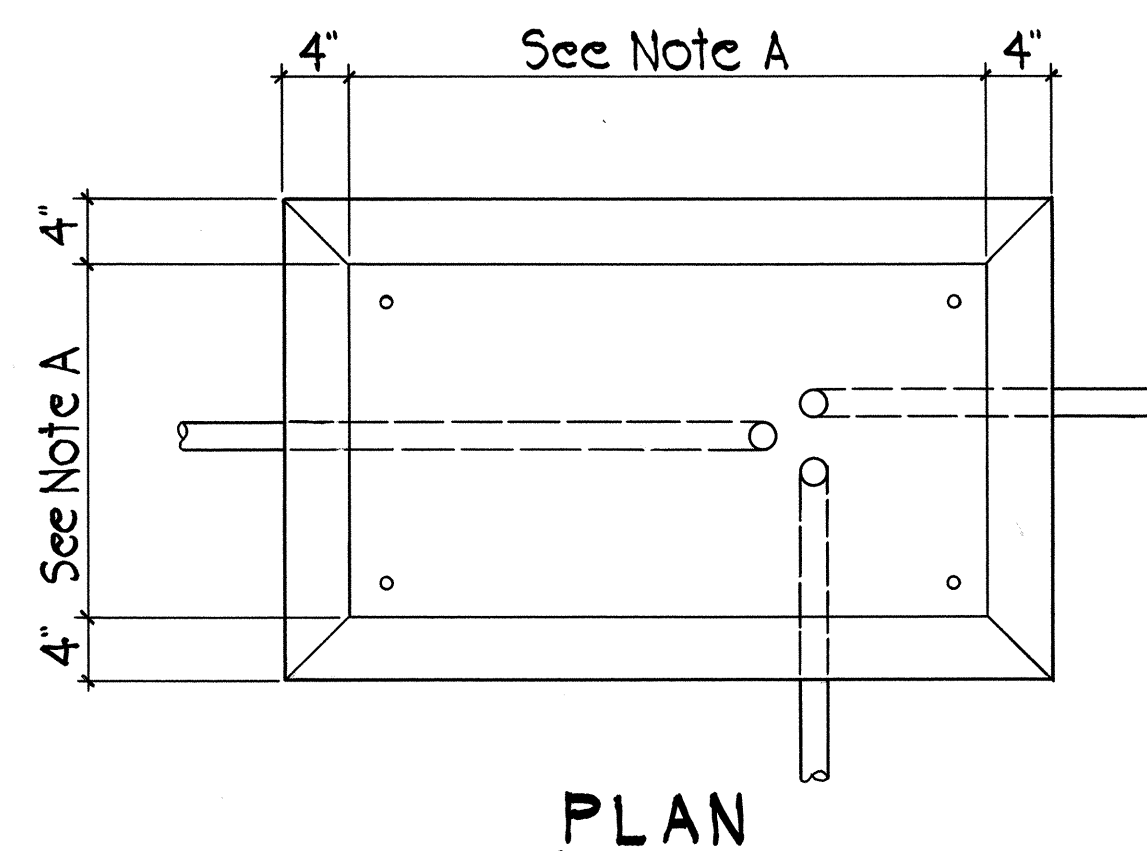
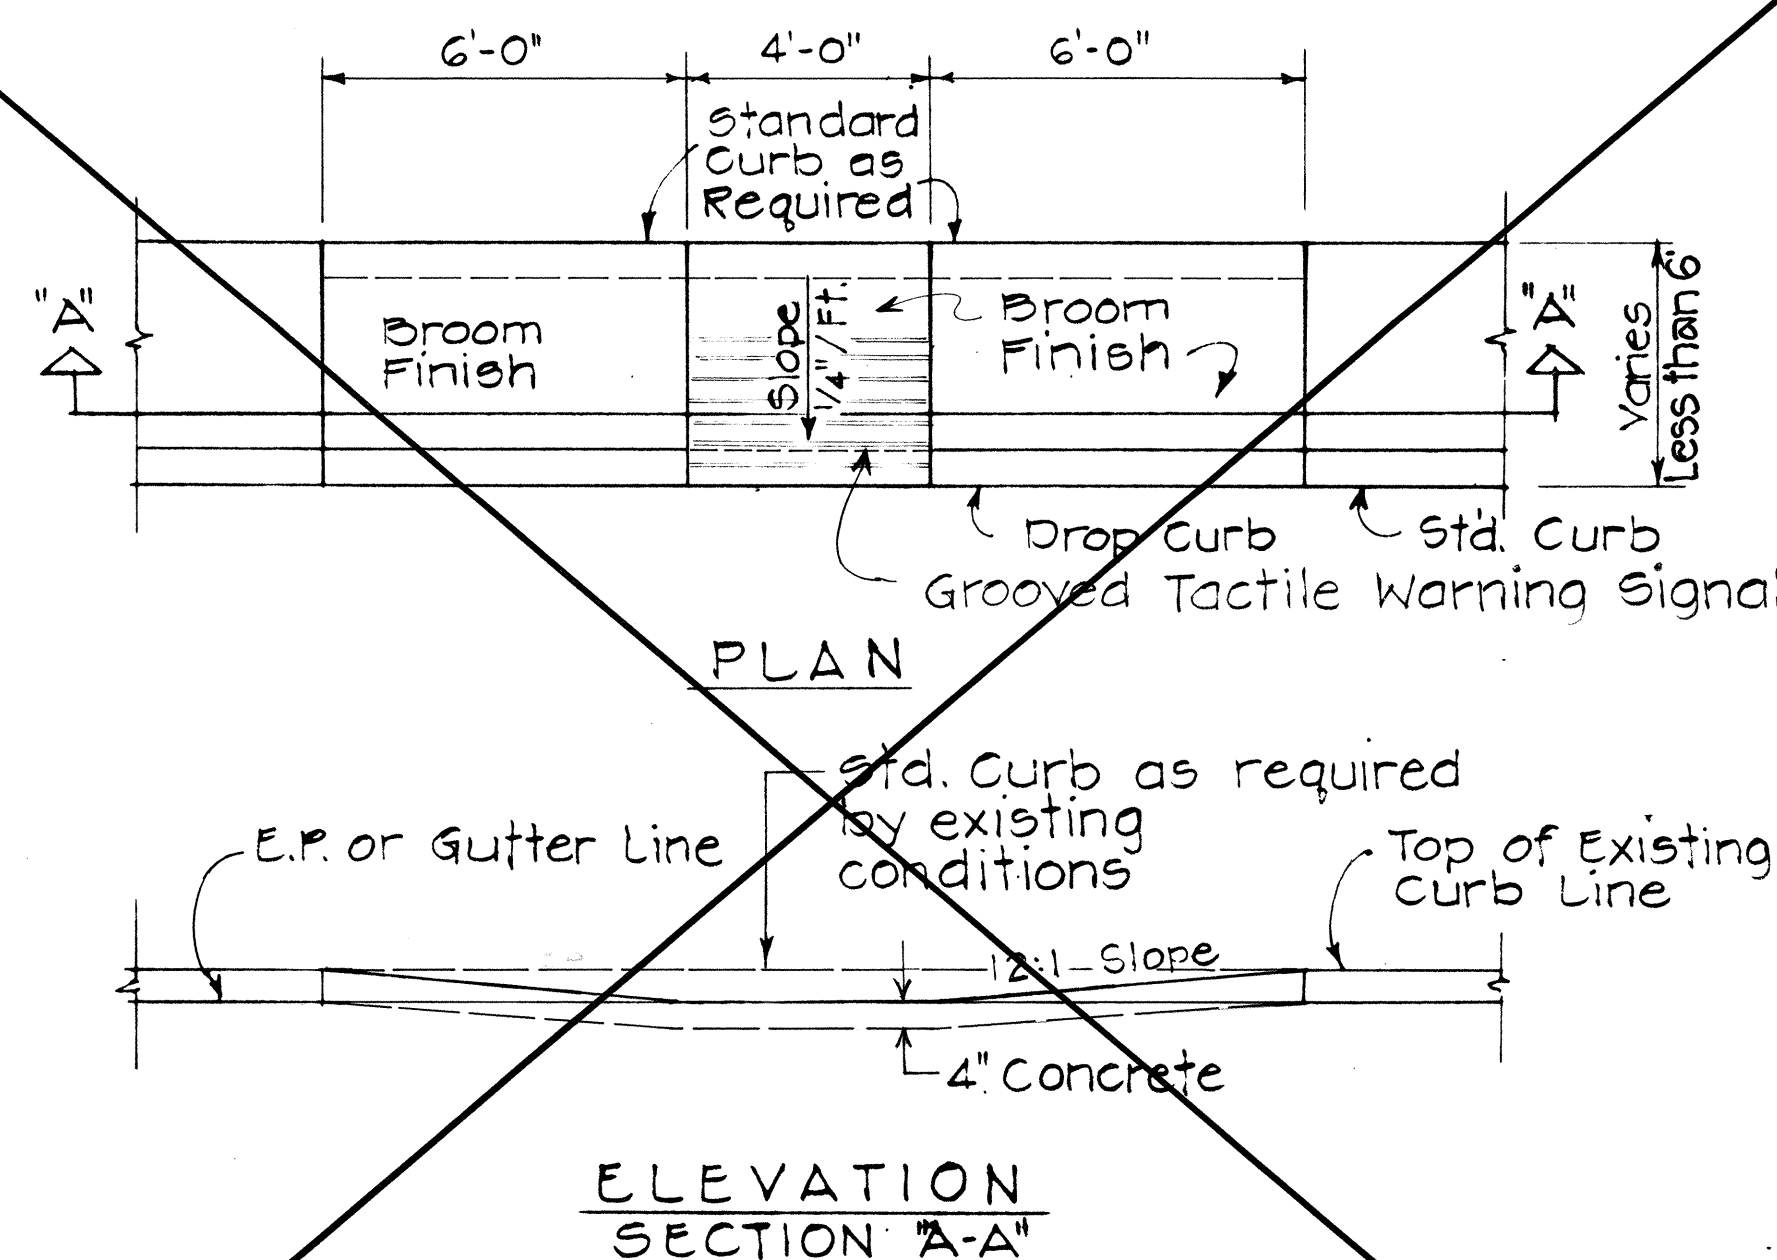
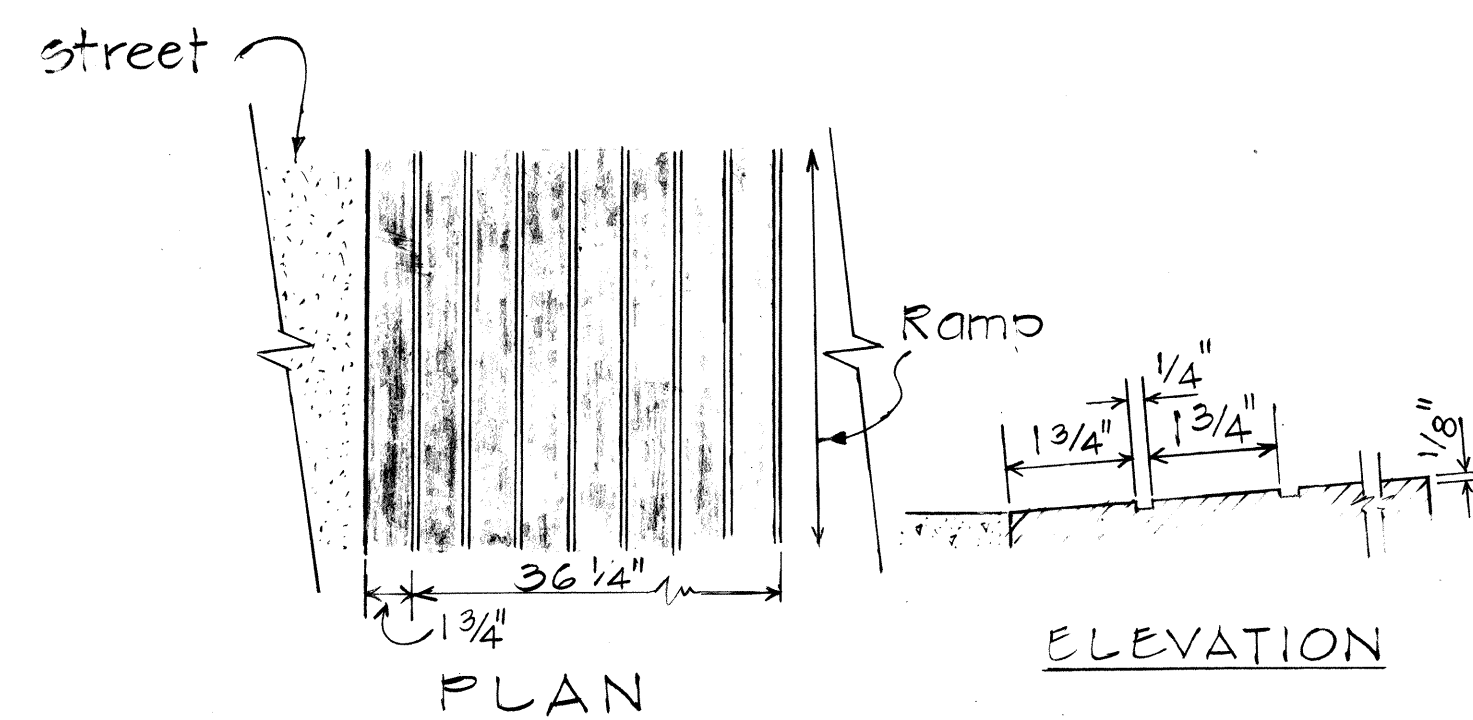
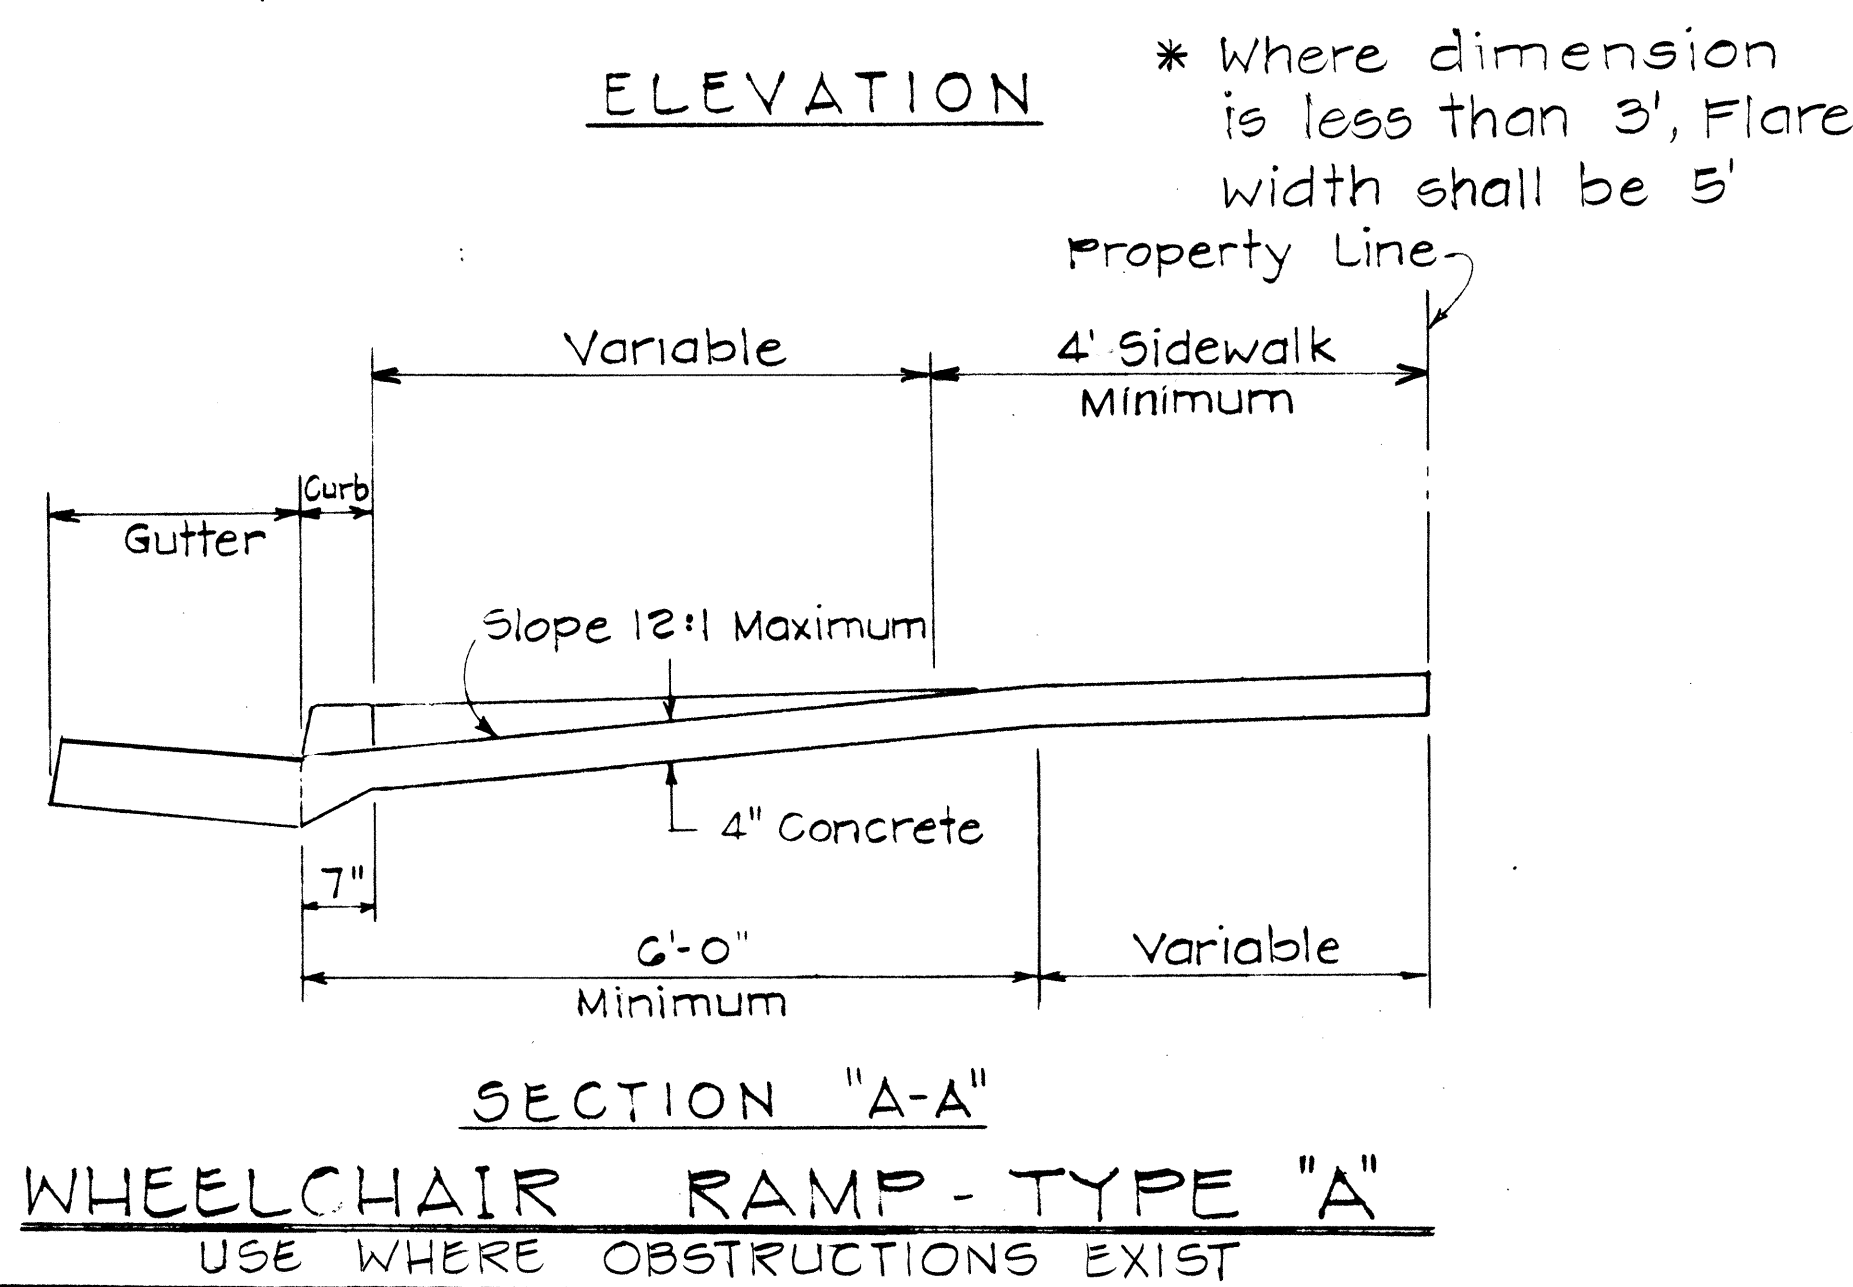


FED. ROAD DIST. NO.	STATE	PROJ. NO.	FISCAL YEAR	SHEET NO.	TOTAL SHEETS
HAWAII	HAW.	72C-01-86	1986	5	18

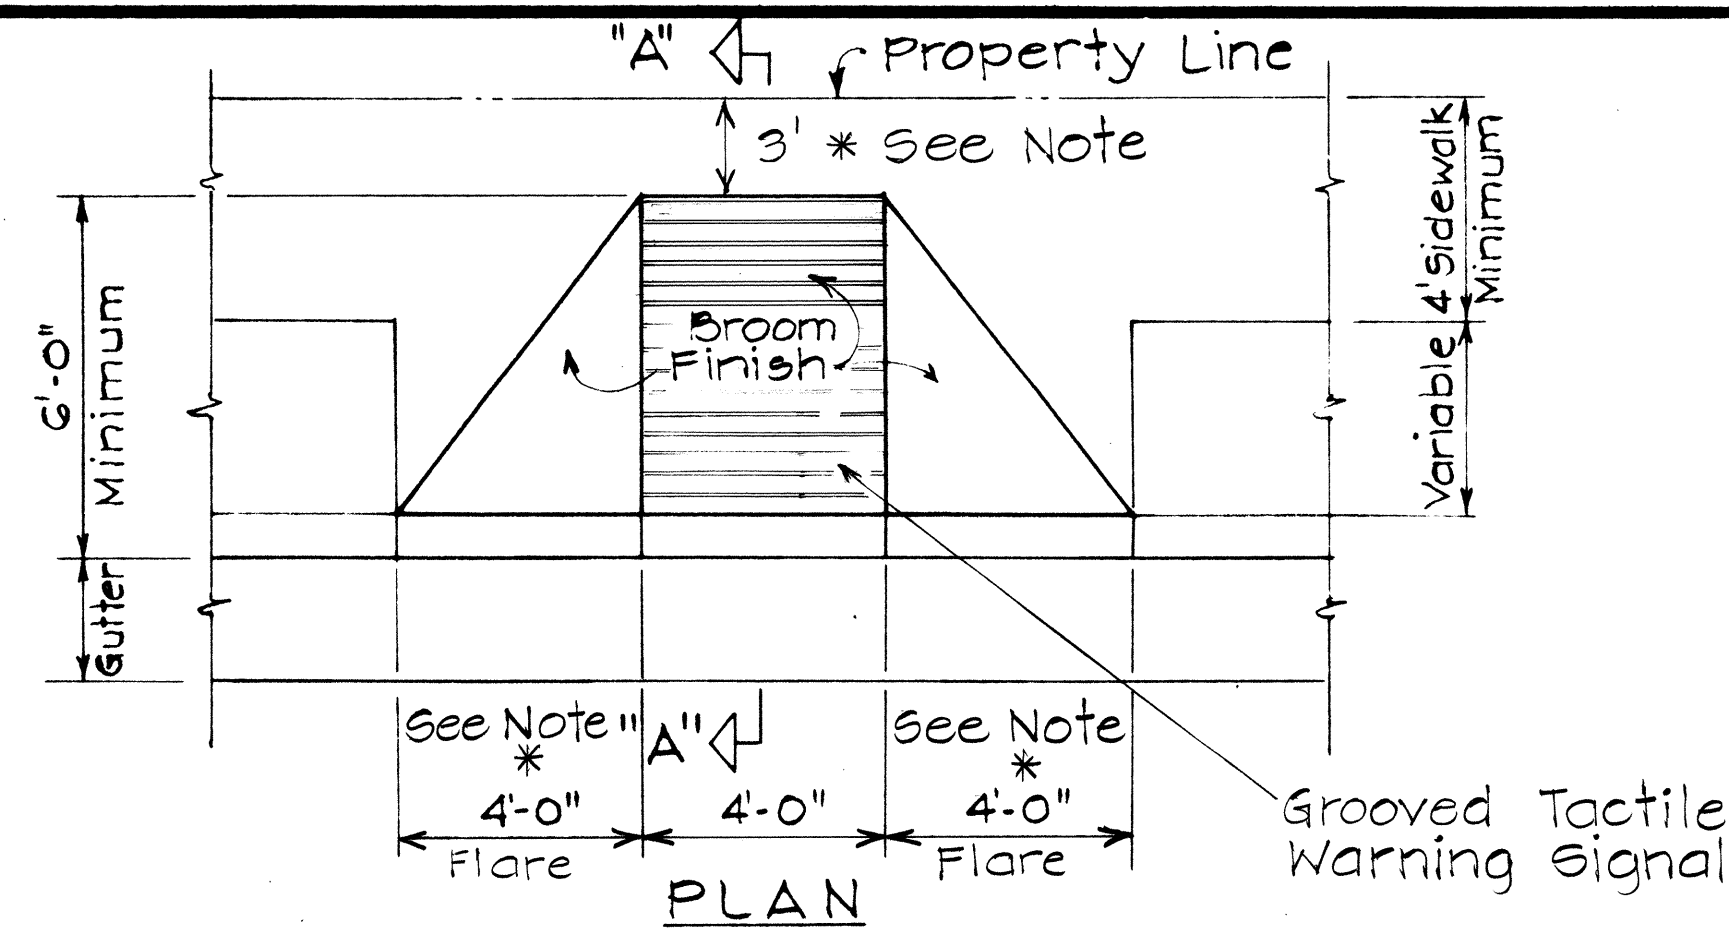

- NOTES FOR WHEELCHAIR RAMP:**
1. Saw cut, demolish and remove existing sidewalk, curb &/or pavement as required for construction of new wheelchair ramp.
 2. The above work will not be measured for payment & shall be considered incidental to wheelchair ramp.

STATE OF HAWAII
DEPARTMENT OF TRANSPORTATION
HIGHWAYS DIVISION

KALANIANA'OLE HWY. AT LUNALILO HOME RD.
IMPROVEMENTS TO EXISTING TRAFFIC SIGNALS

MISCELLANEOUS DETAILS

PROJECT NO. 72C-01-86
Scale: AS SHOWN MAR. 12, 1986

SHEET NO. 1 OF 5 SHEETS

DATE	_____
SURVEYED BY	_____
DRAWN BY	_____
DESIGNED BY	_____
NOTED BY	_____
CHECKED BY	_____
ORIGINAL PLAN	_____
NOTE BOOK	_____
NO.	_____

