



FED. ROAD DIST. NO.	STATE	FED. AID PROJ. NO.	FISCAL YEAR	SHEET NO.	TOTAL SHEETS
HAWAII	HAW.	72C-01-83	1986	6	14

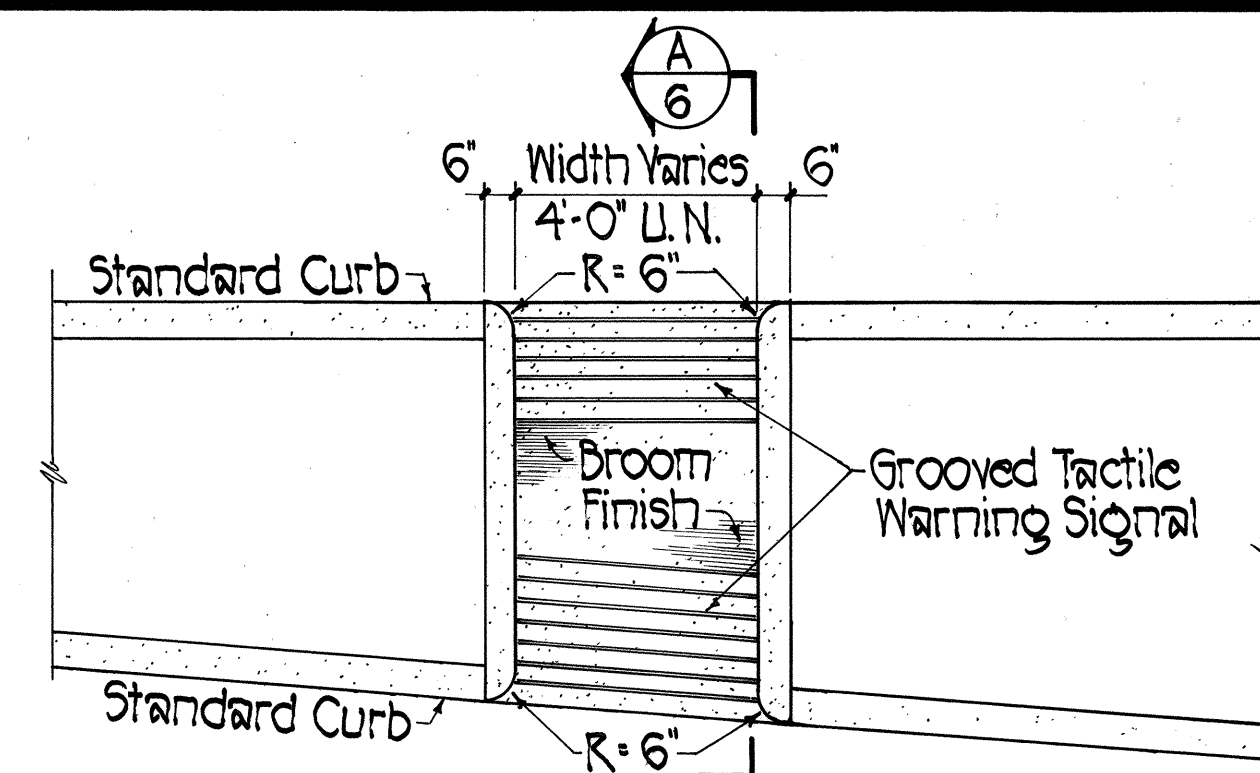

PLAN

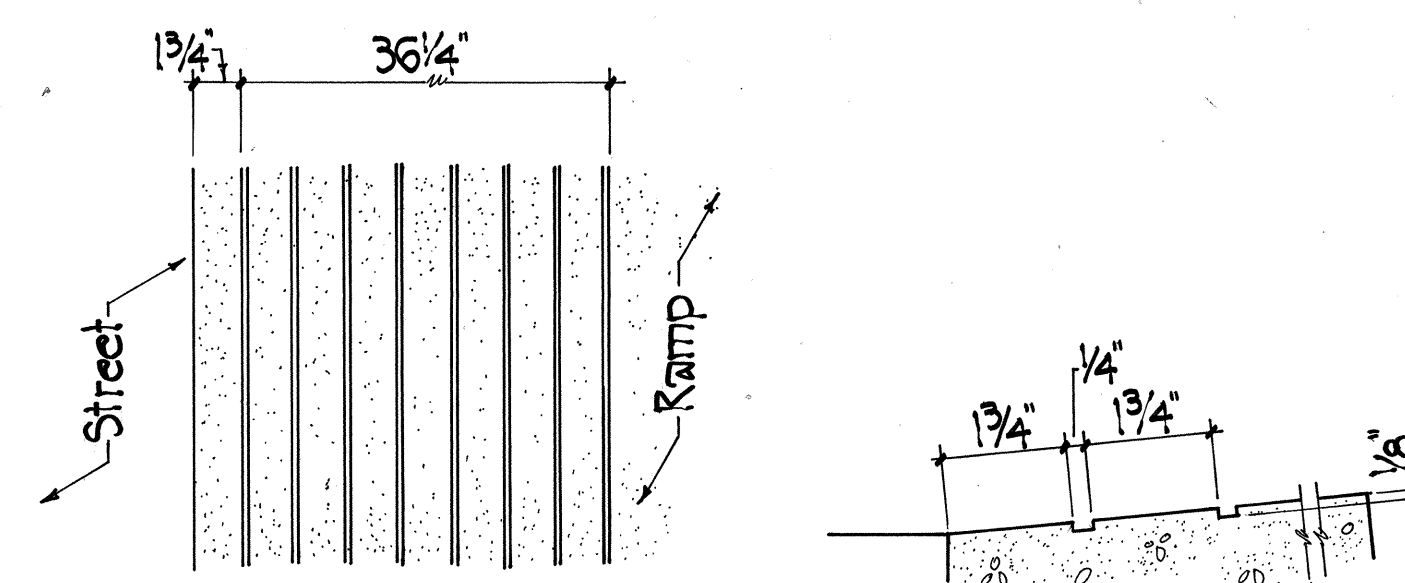


PLAN


TYPICAL SECTION

GROOVED TACTILE WARNING SIGNAL

Not to Scale

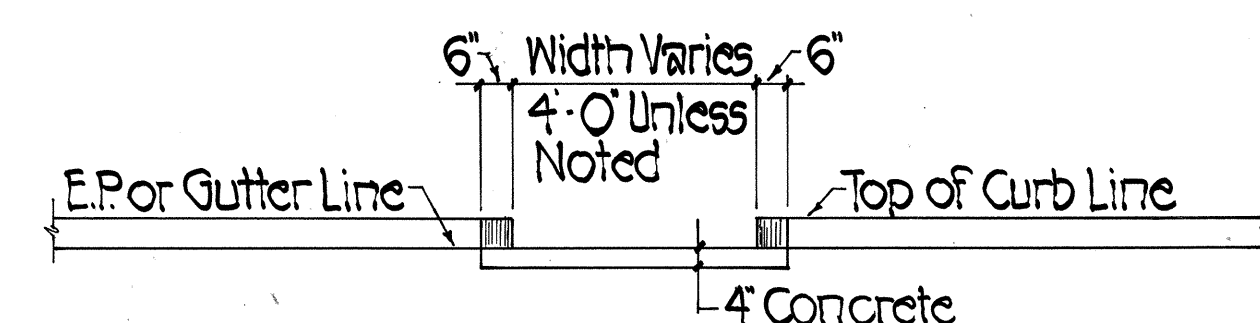


ELEVATION

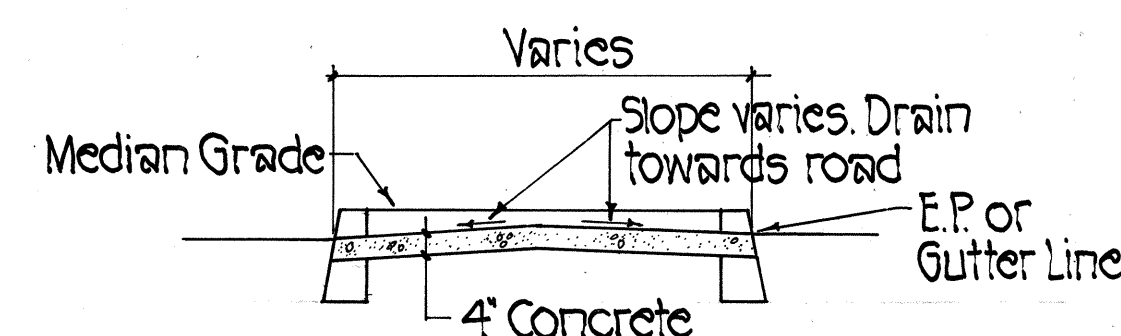

SECTION A 6


WHEELCHAIR RAMP - TYPE "C"

USE AT MEDIAN CROSSING, ISLANDS

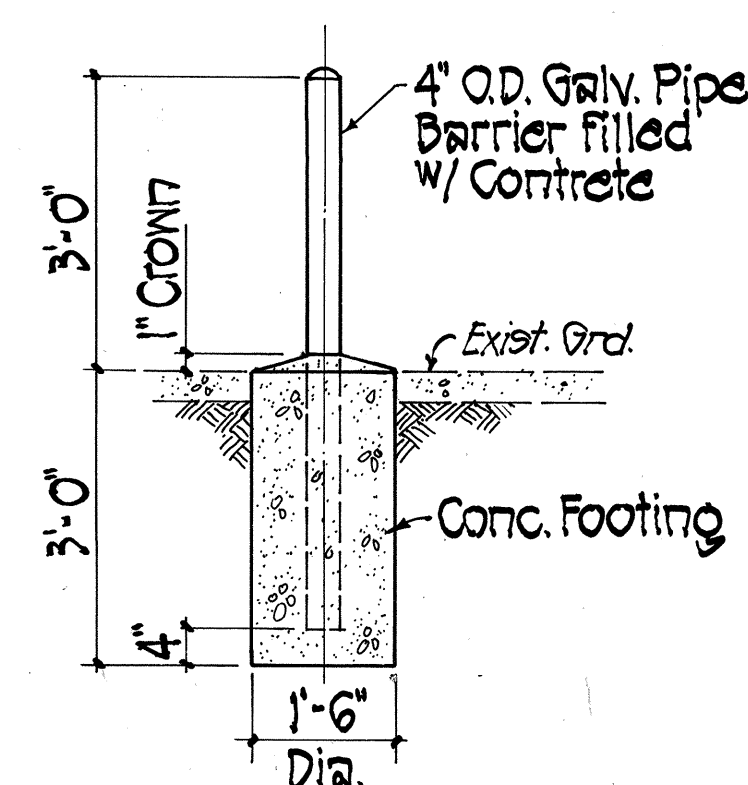


CONTROLLER BARRIER

Scale: 1/2" = 1'-0"

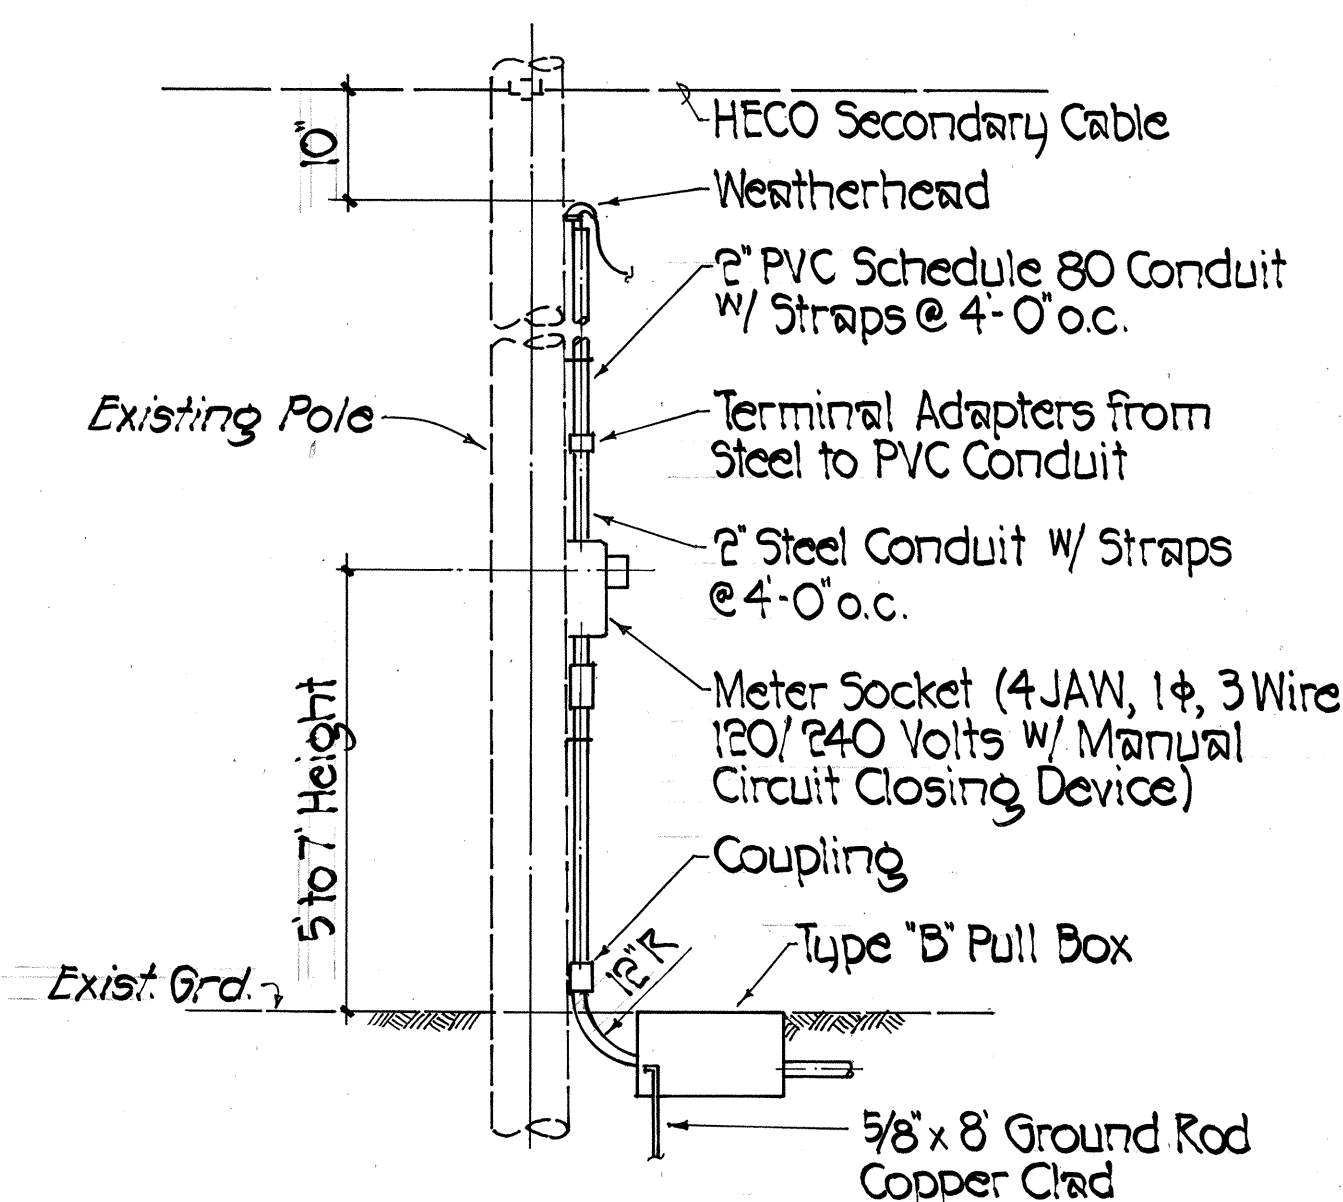

SERVICE POLE DETAIL

Not to Scale

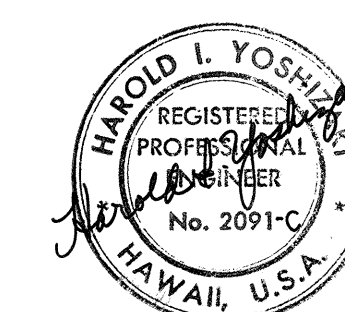

STATE OF HAWAII
DEPARTMENT OF TRANSPORTATION
HIGHWAYS DIVISION

KALANIANA'OLE HIGHWAY TRAFFIC SIGNALS
AT NENUE STREET

MISCELLANEOUS DETAILS

PROJECT NO. 72C-01-83
SCALE: AS SHOWN DATE: Nov. 21, 1985
SHEET NO. 1 OF 1 SHEETS