

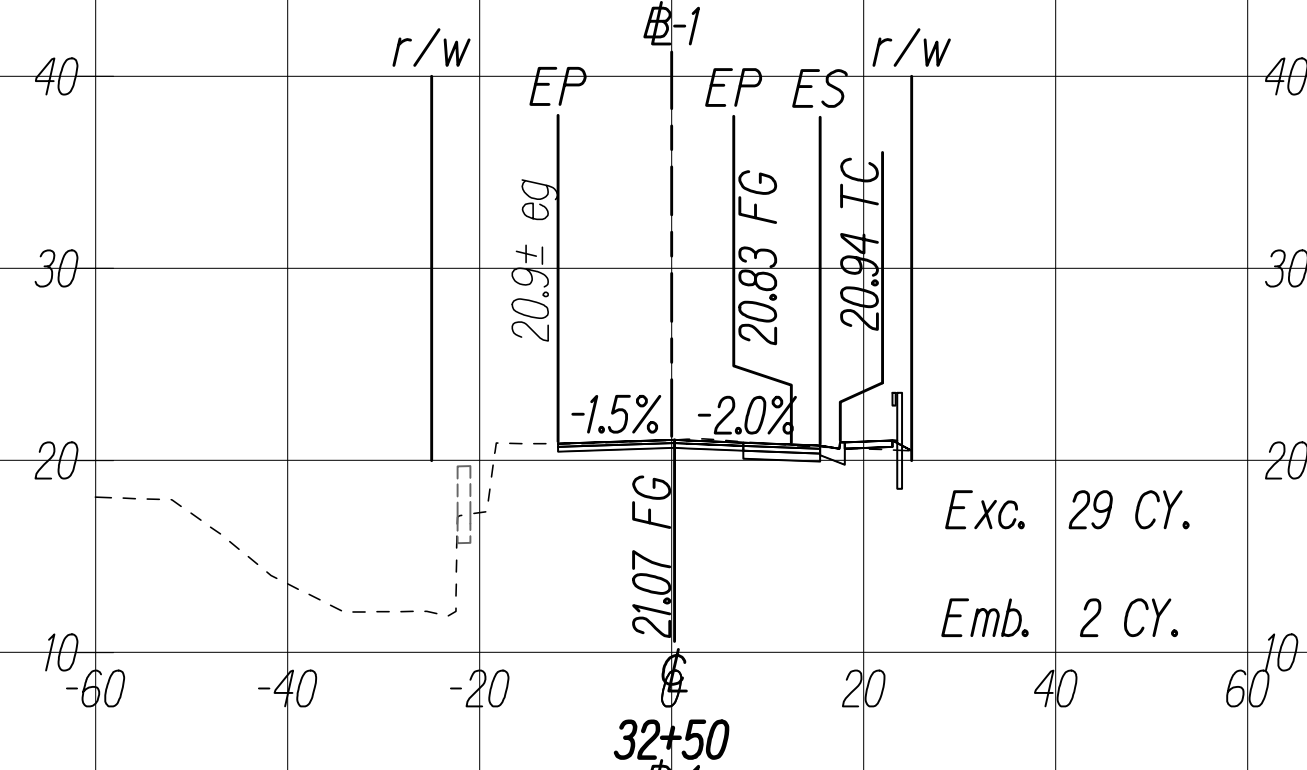
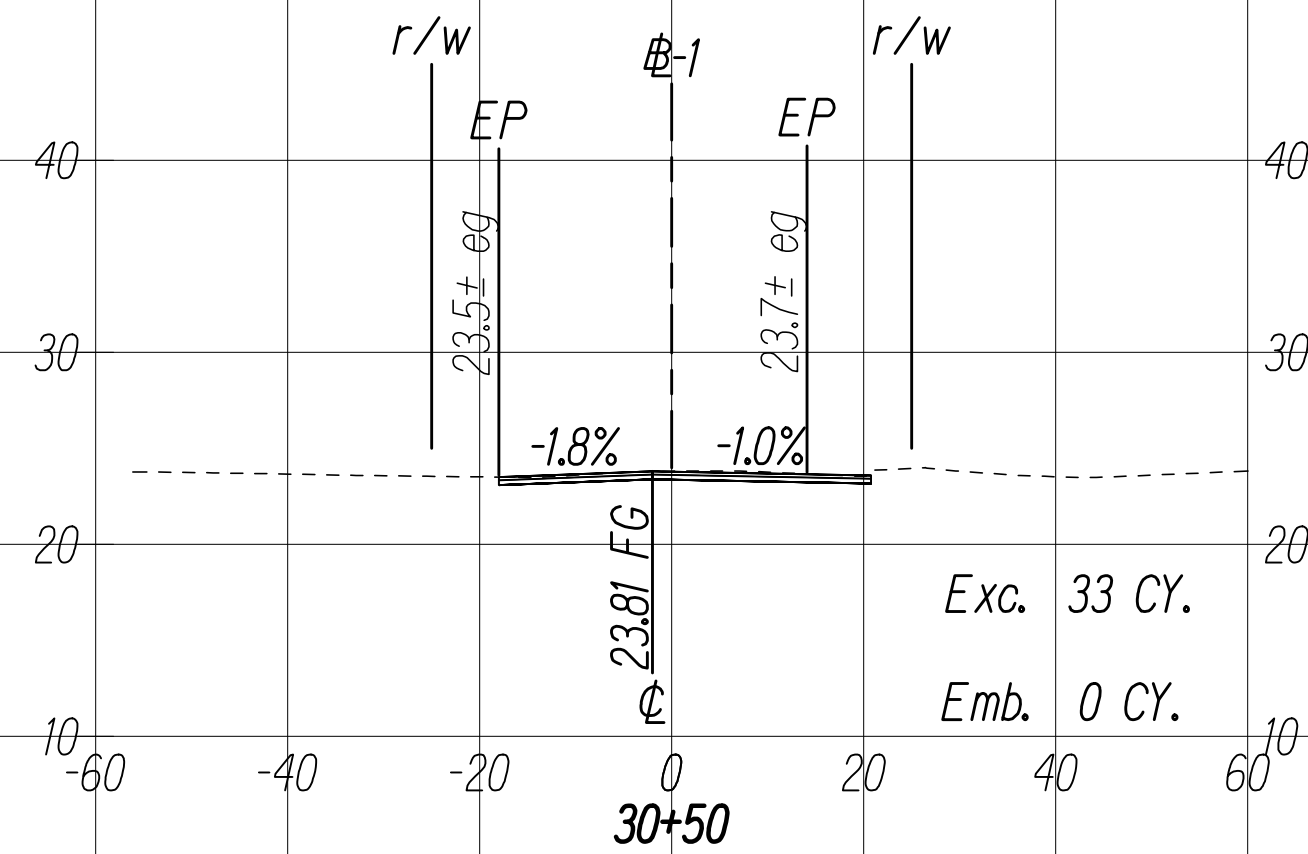
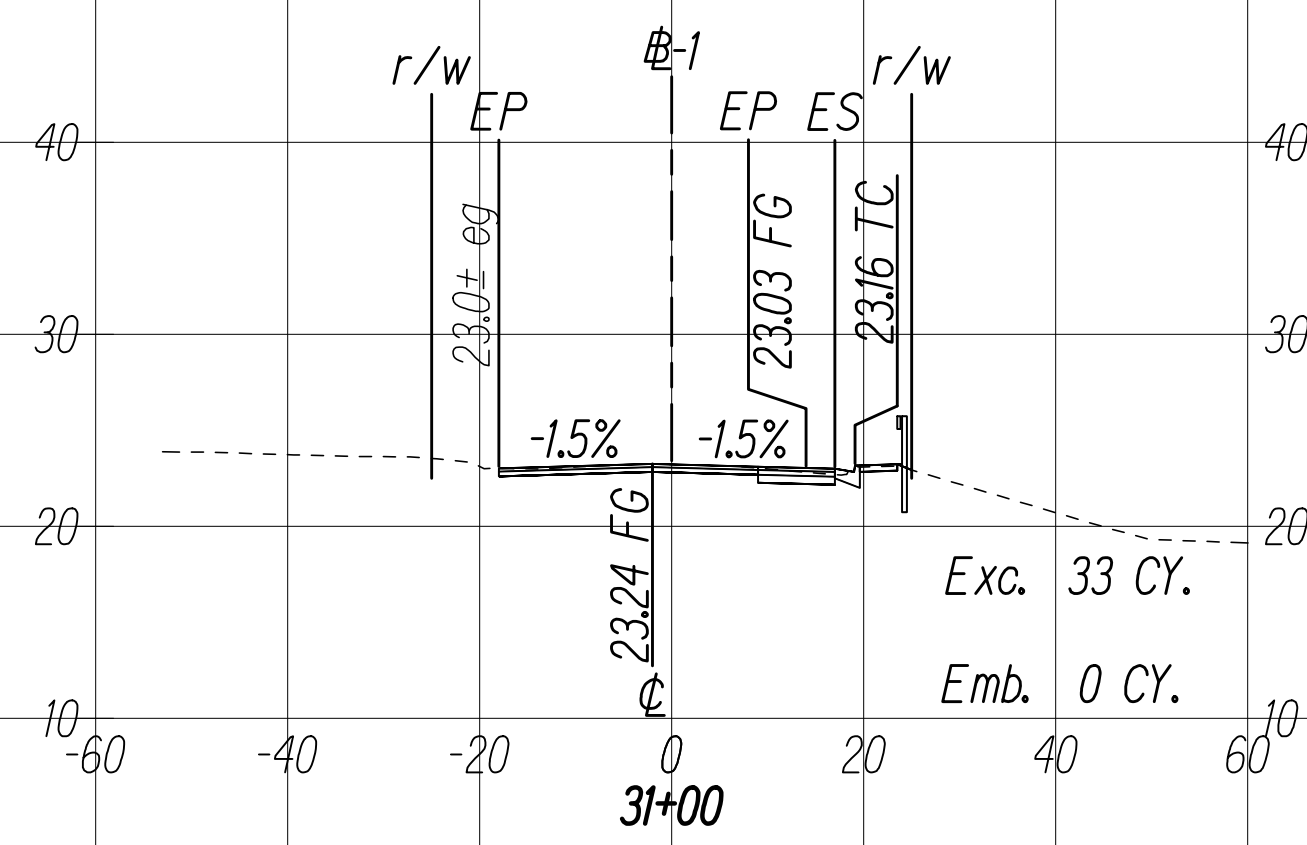
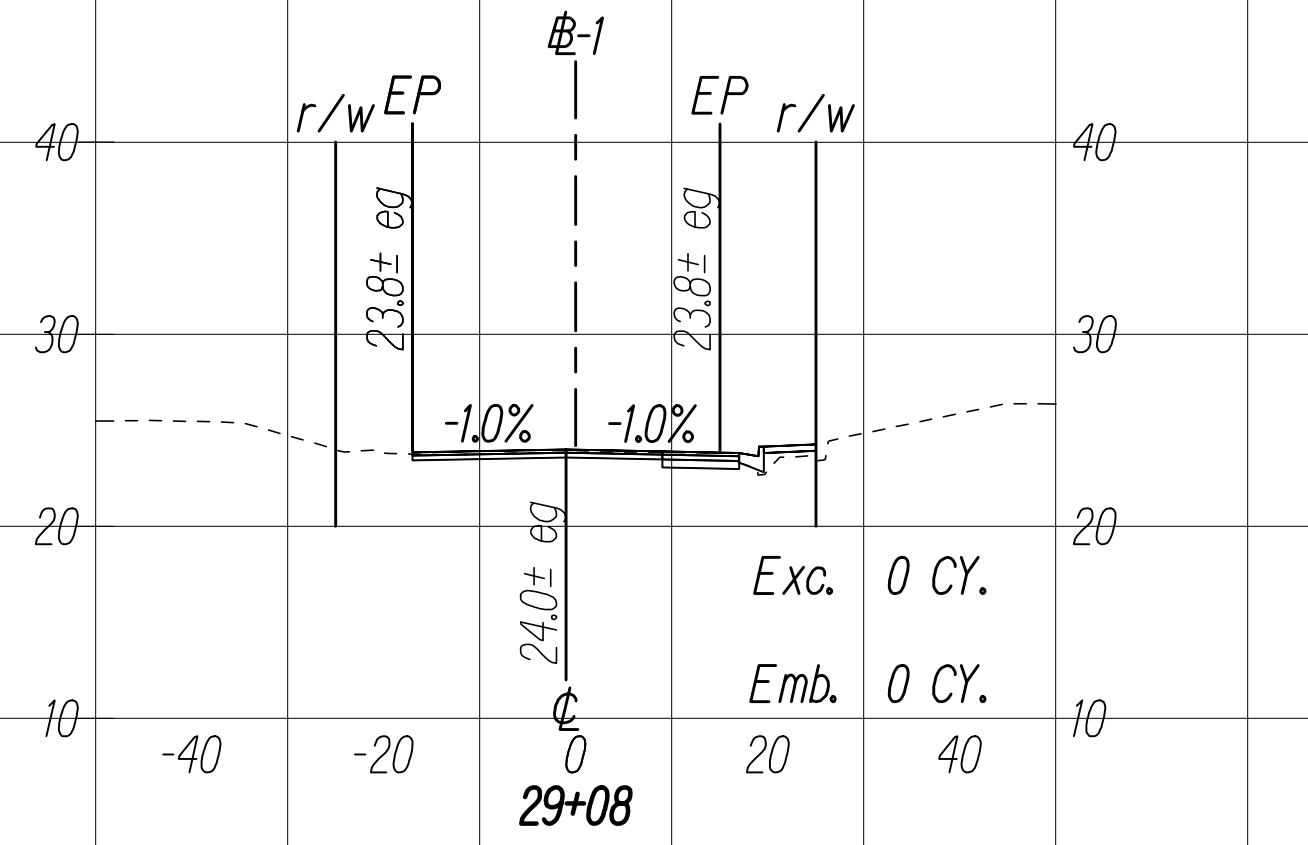
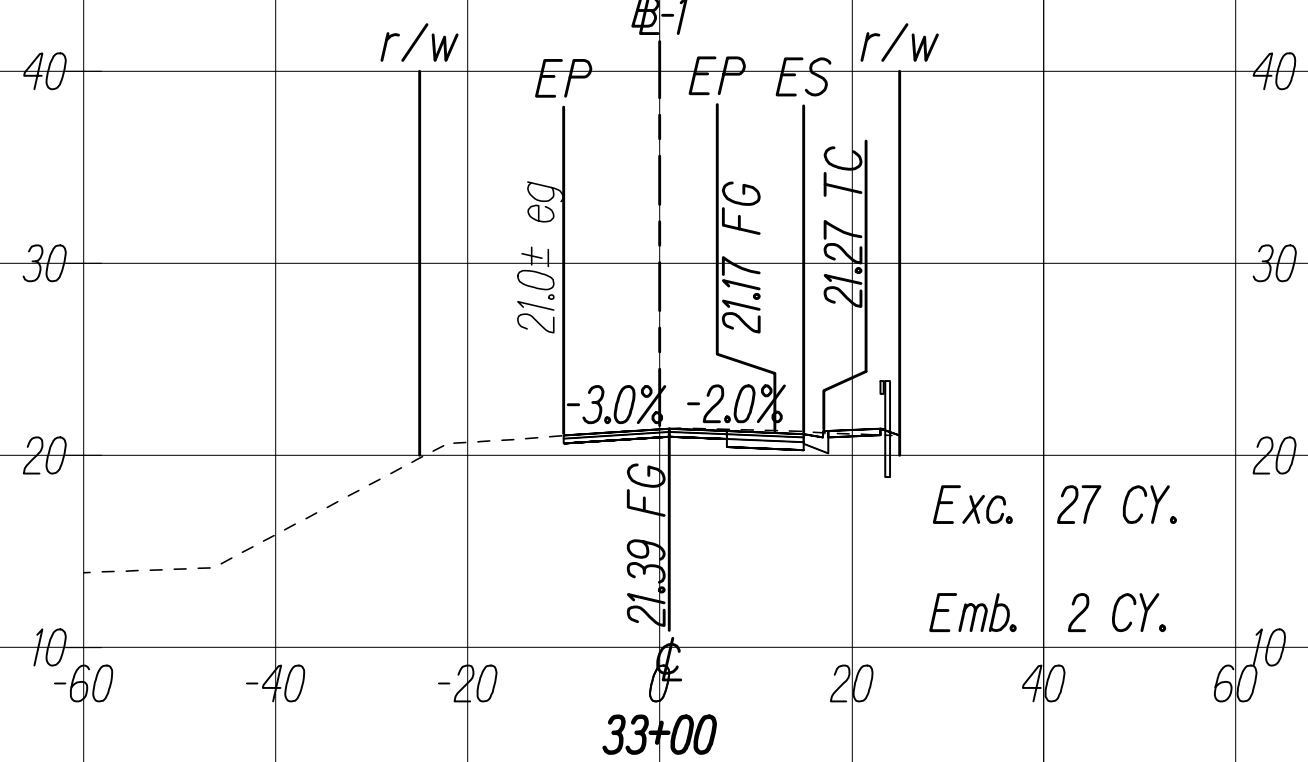
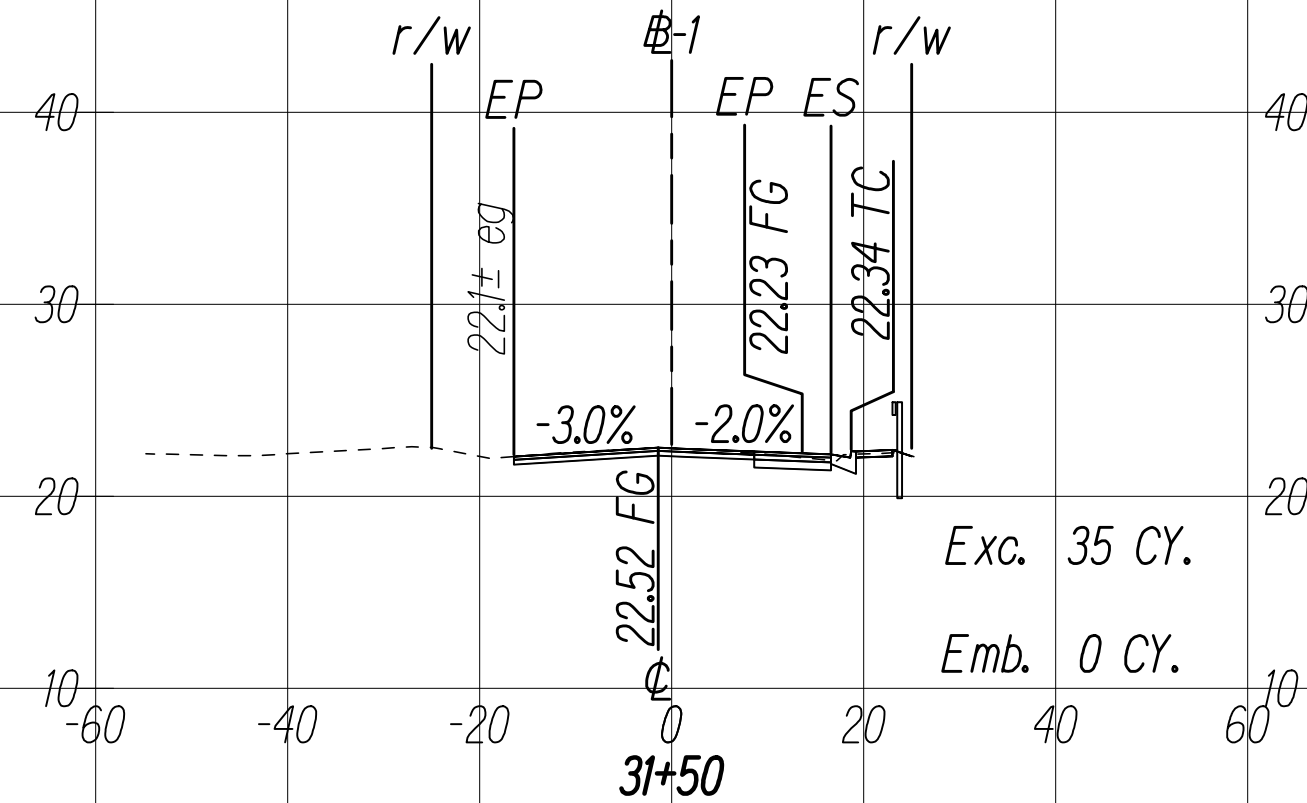
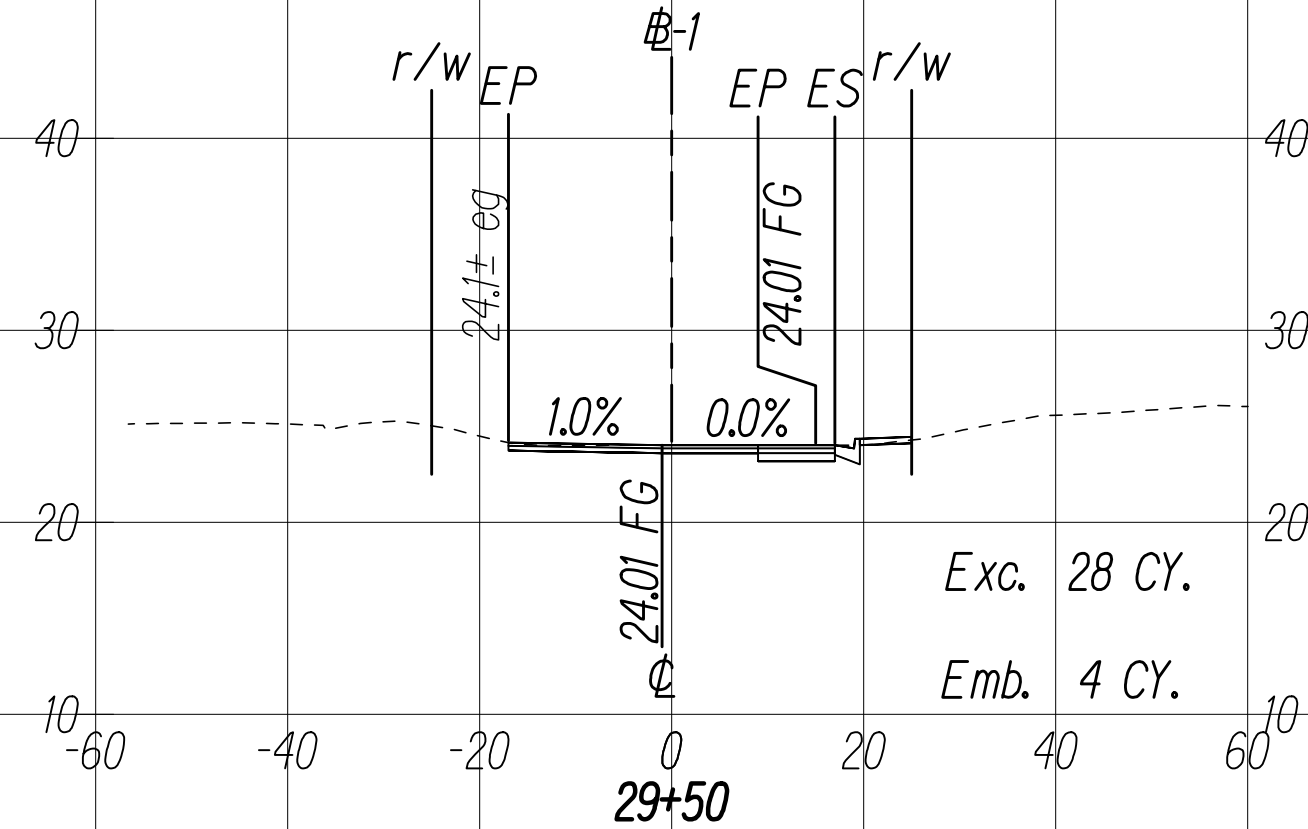
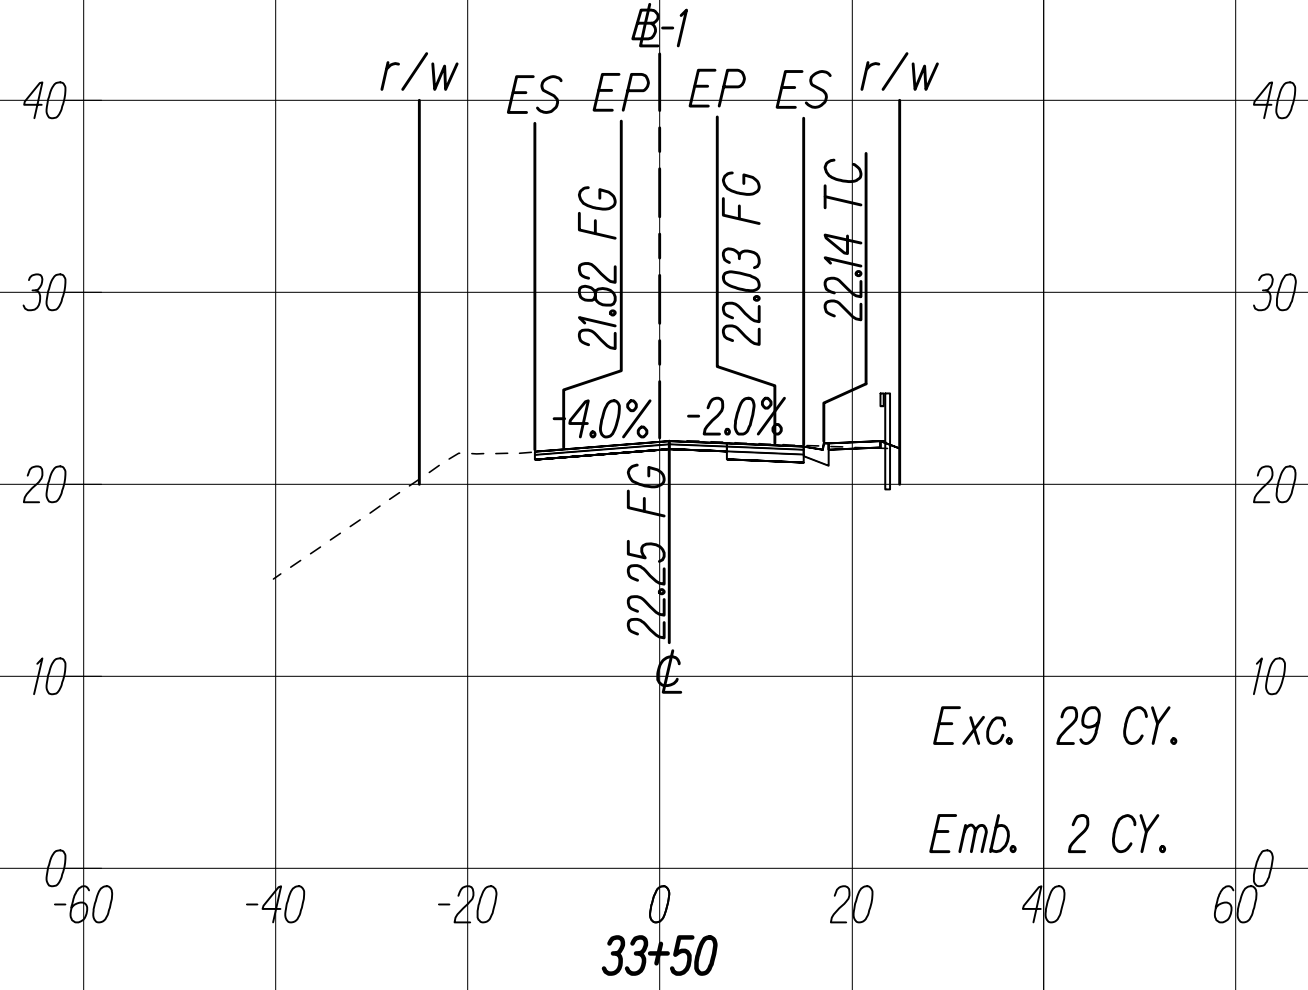
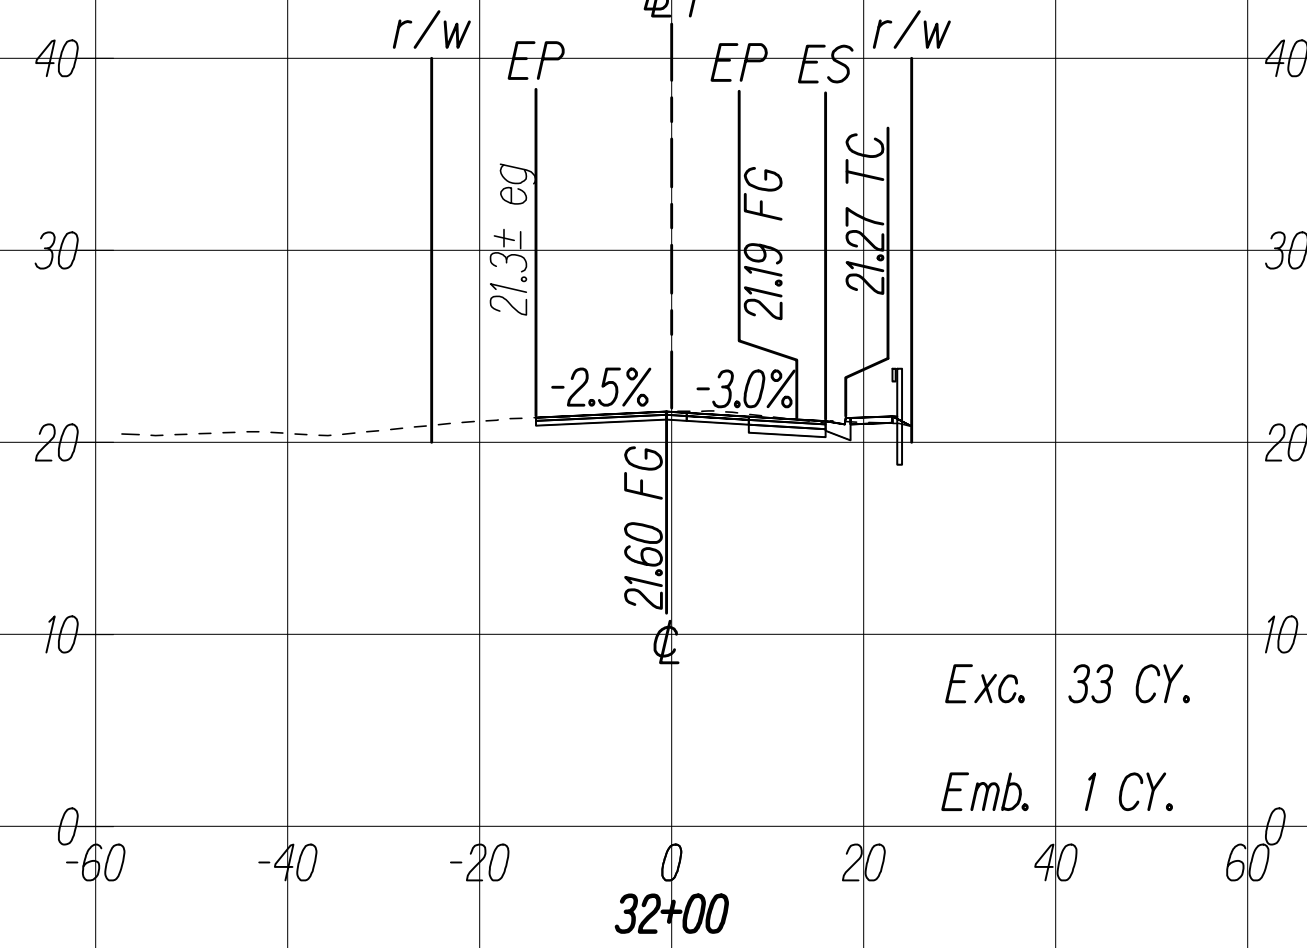
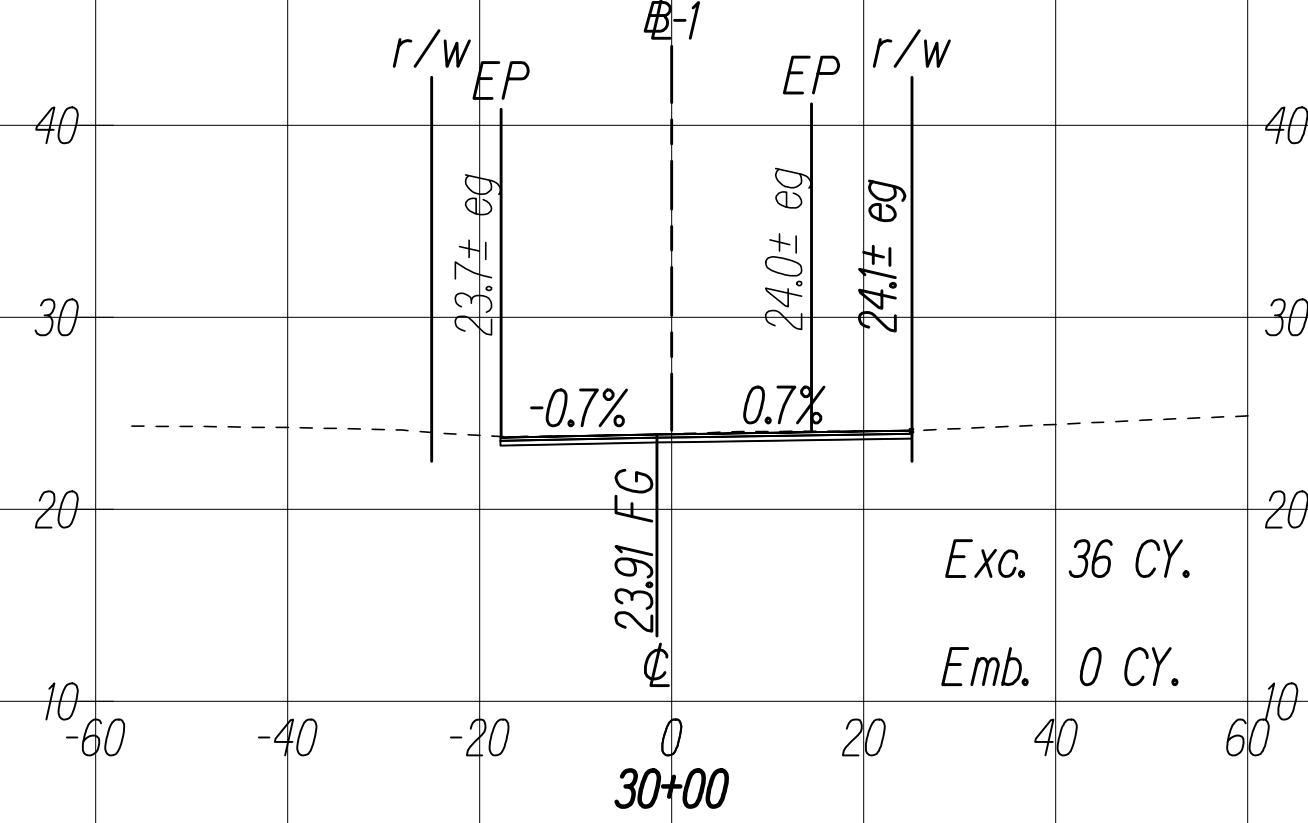


C:\CIVIL 3D PROJECTS\2017_002.000.DOT KAL HWY RESURFACING POALIMA TO HULI\01 CE DWG\X1-X5 CROSS SECTIONS.DWG 10/23/2020 5:37 PM

FED. ROAD DIST. NO.	STATE	FED-AID PROJ. NO.	FISCAL YEAR	SHEET NO.	TOTAL SHEETS
HAWAII	HAW.	NH-072-1(059)	2021	201	243

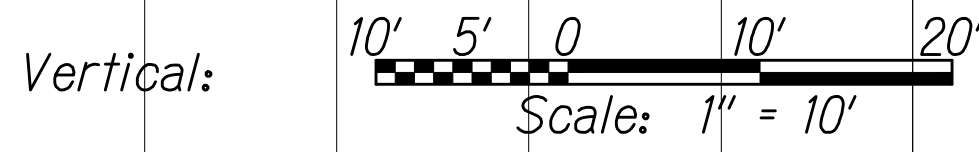

GRAPHIC SCALES:

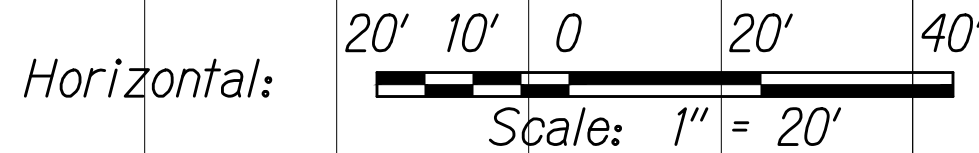









THIS WORK WAS PREPARED BY ME
OR UNDER MY SUPERVISION

SIGNATURE




04/30/22
EXPIRATION DATE
OF THE LICENSE

C:\CIVIL 3D PROJECTS\2017_002.000.DOT KAL HWY RESURFACING POALIMA TO HULI\01 CE DWG\X1-X5 CROSS SECTIONS.DWG 10/23/2020 5:37 PM

FED. ROAD DIST. NO.	STATE	FED-AID PROJ. NO.	FISCAL YEAR	SHEET NO.	TOTAL SHEETS
HAWAII	HAW.	NH-072-1(059)	2021	202	243

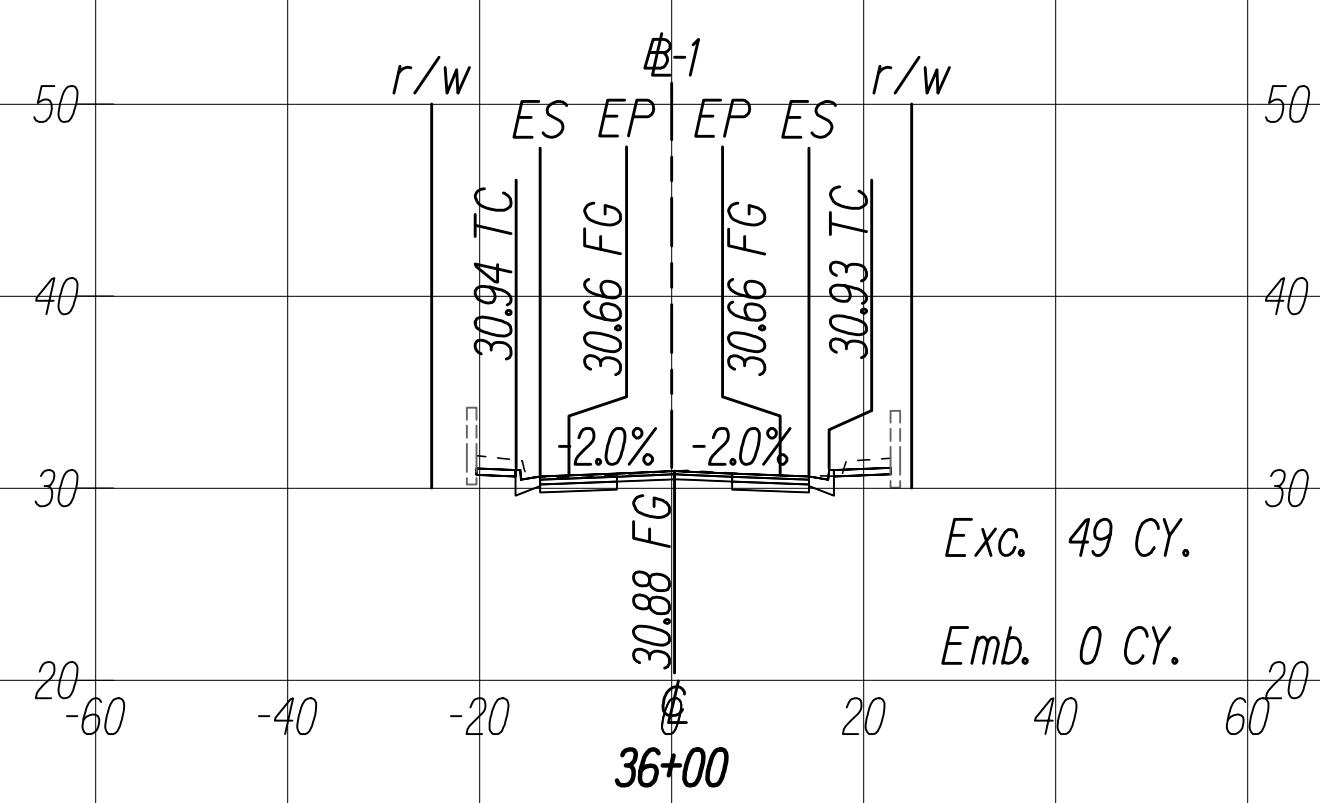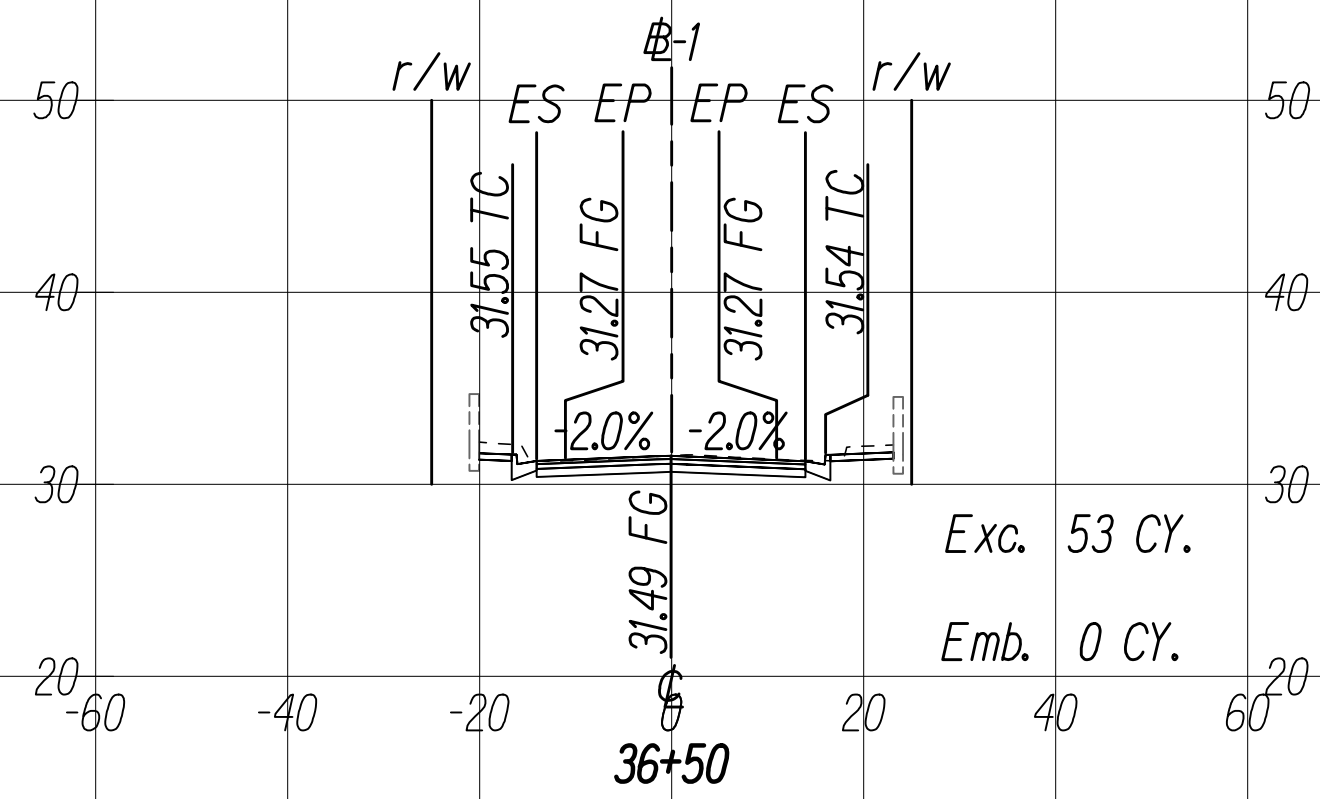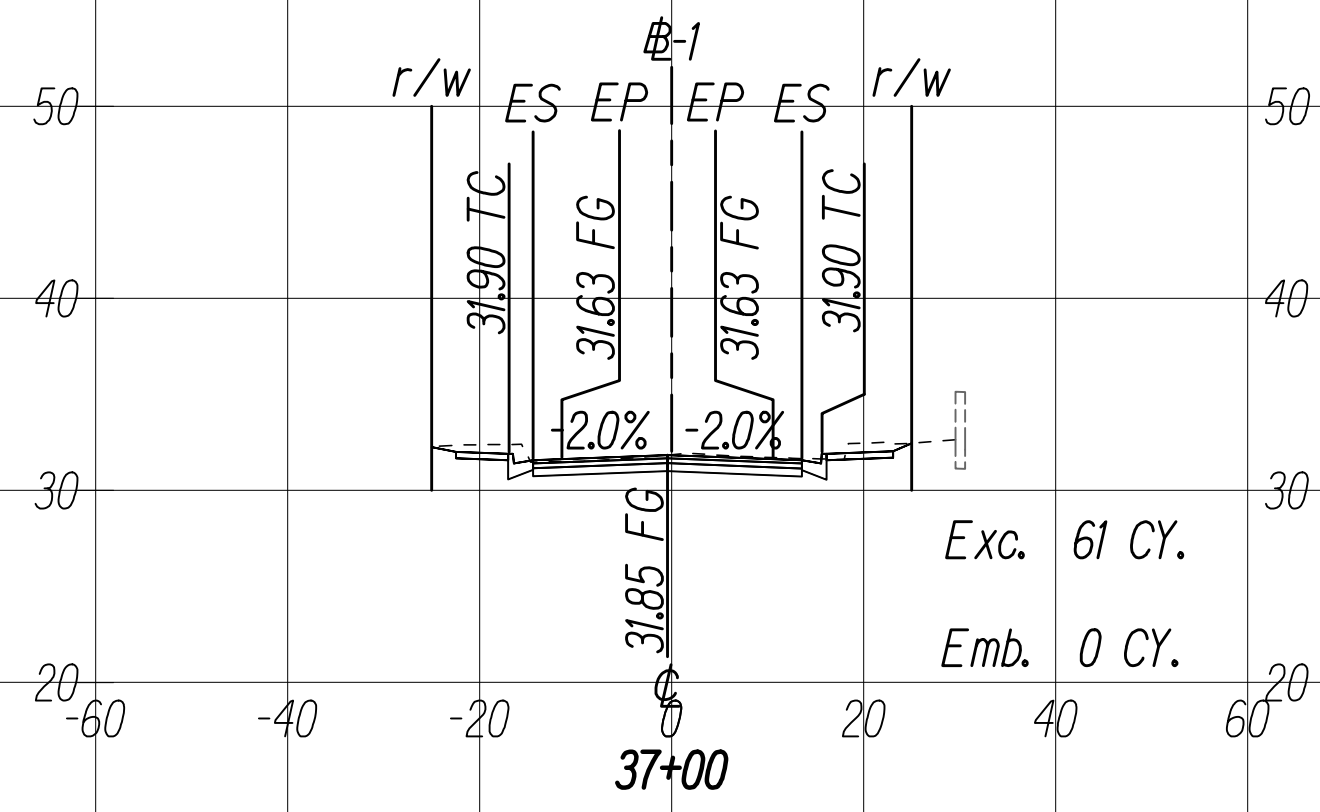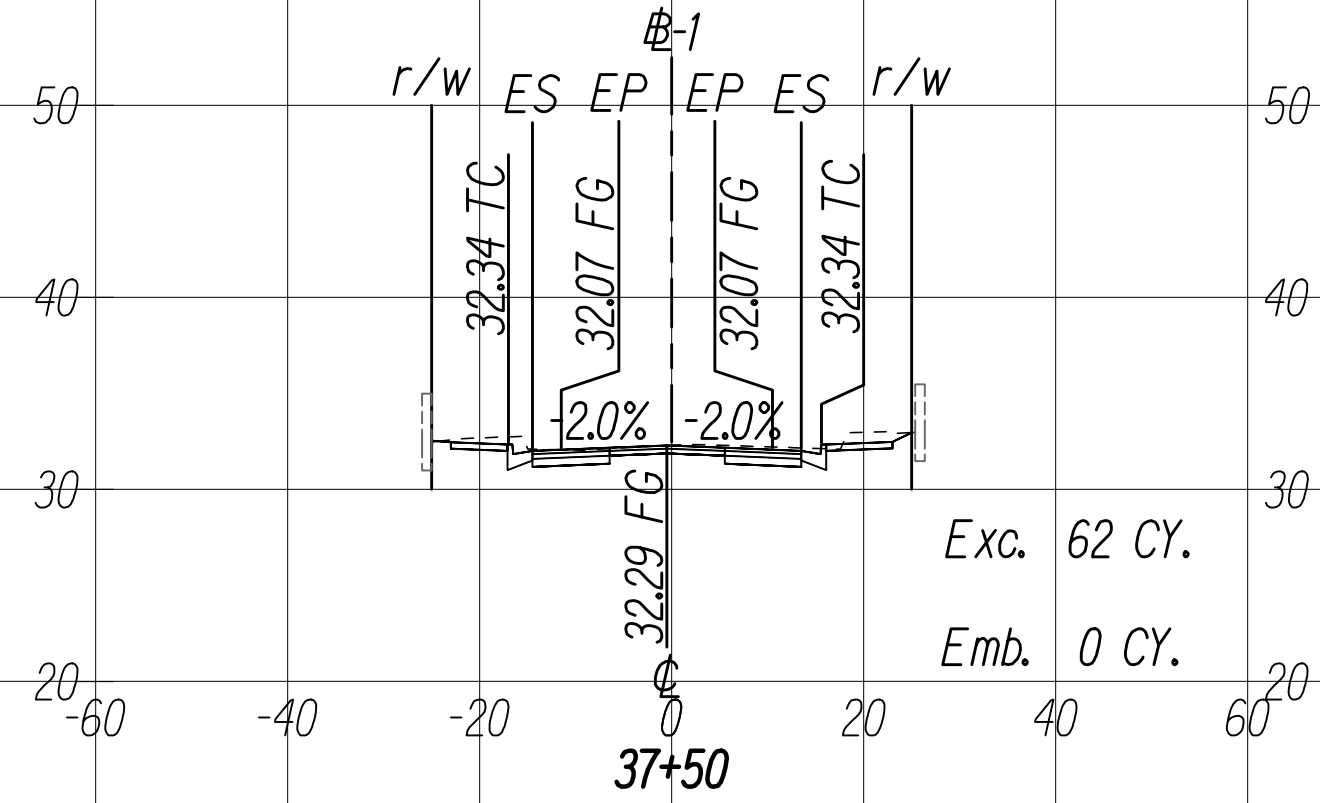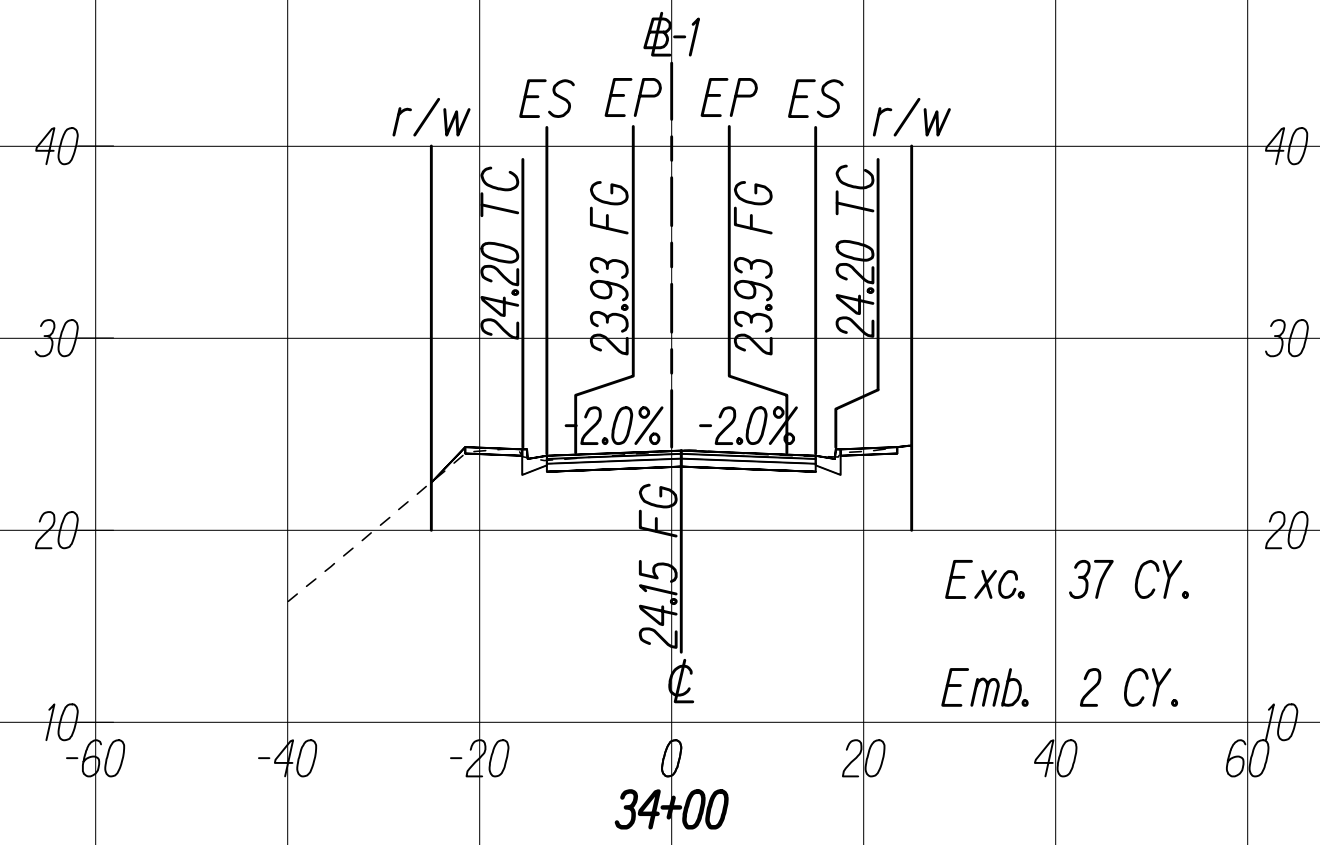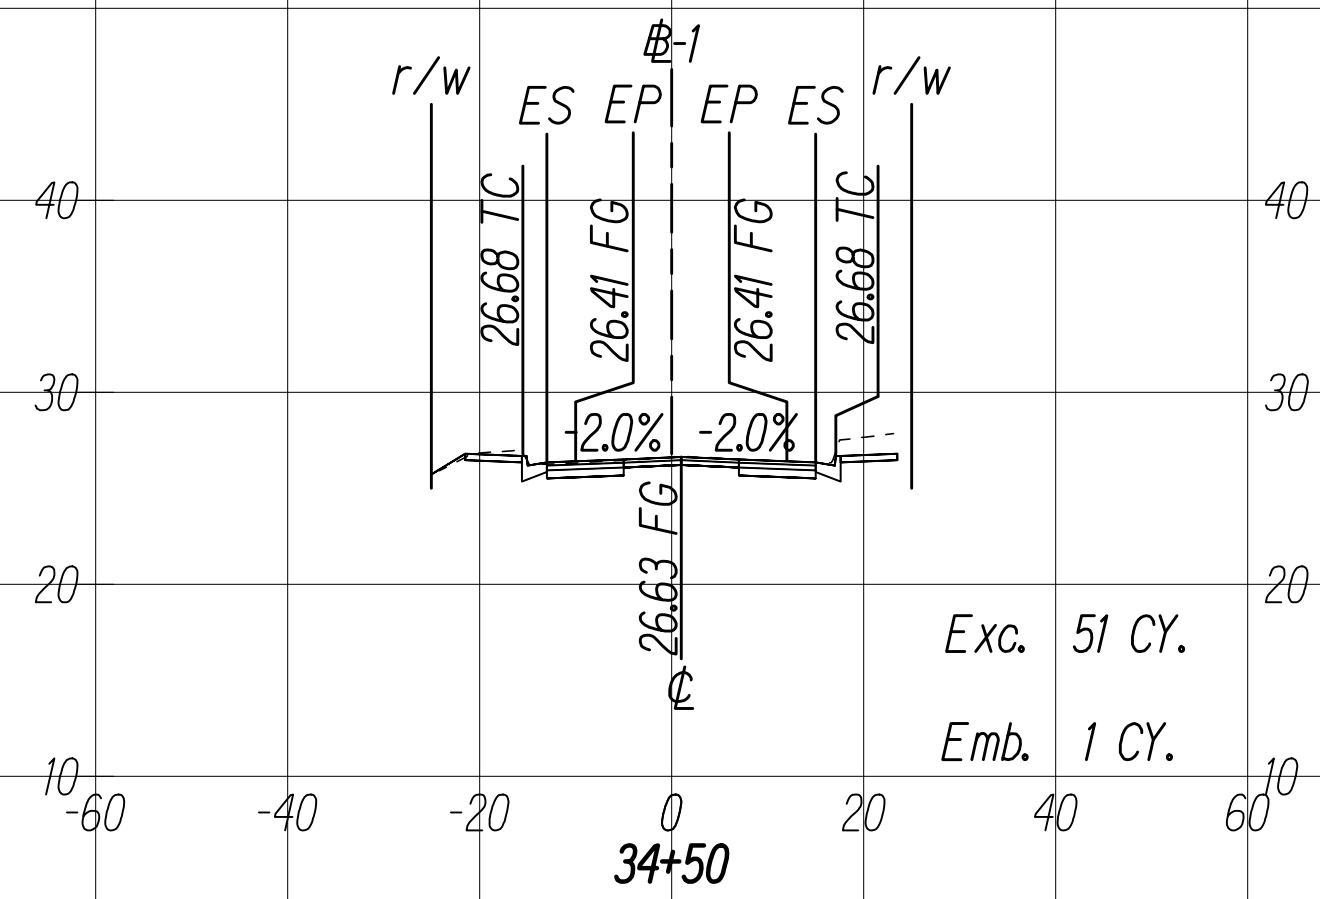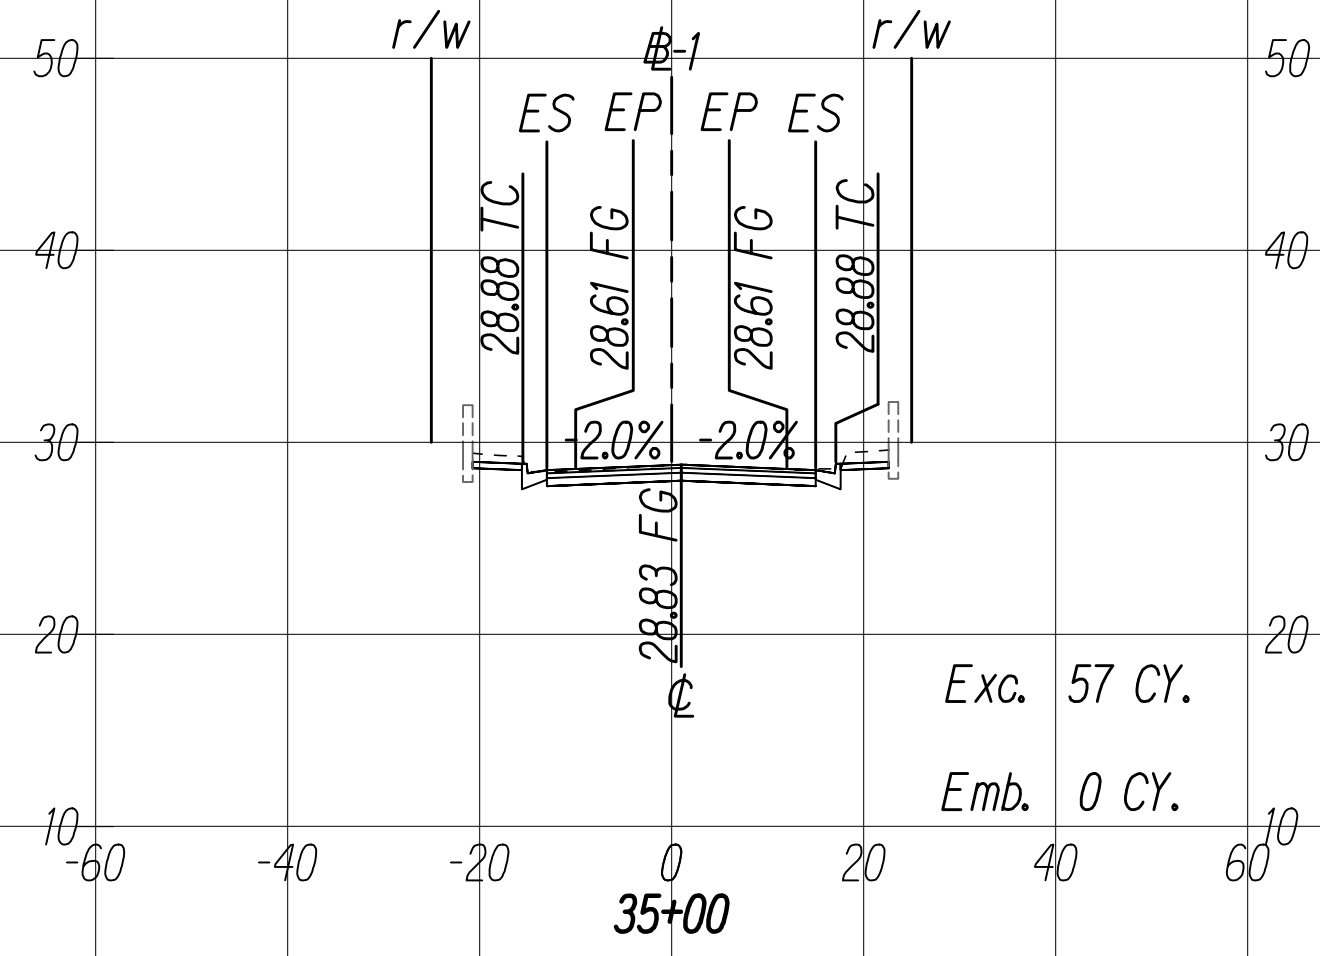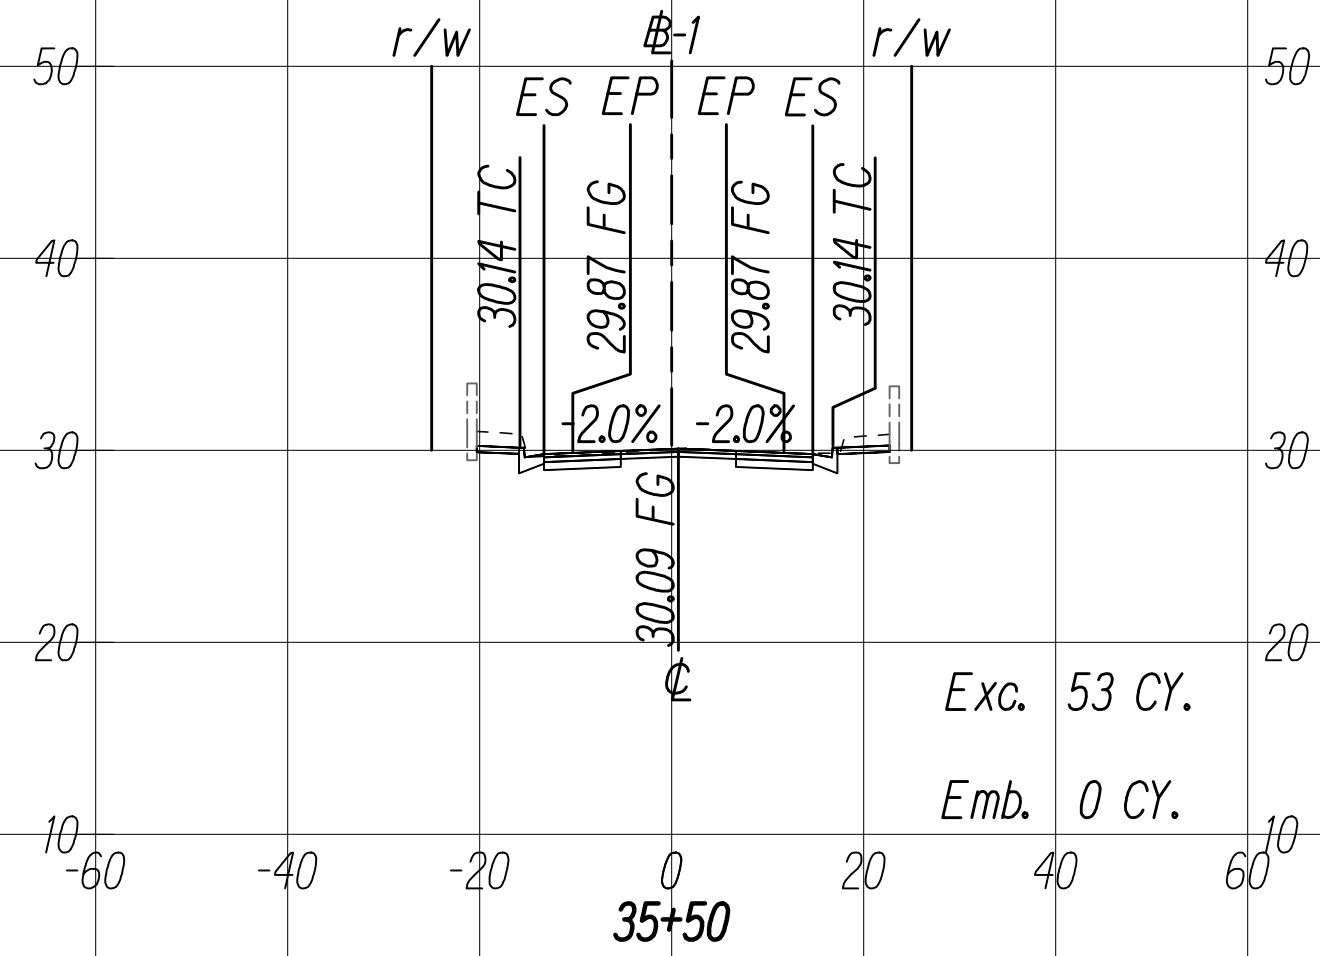

GRAPHIC SCALES:

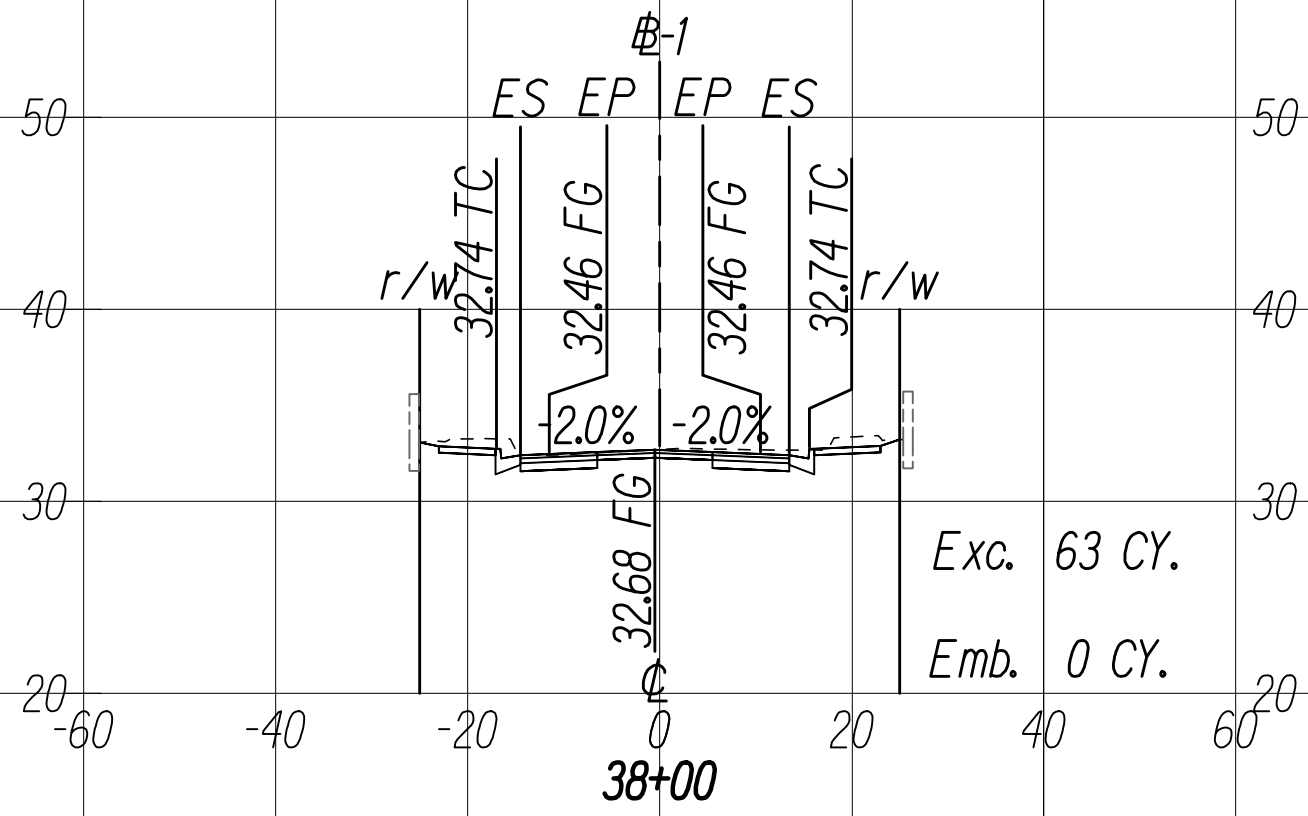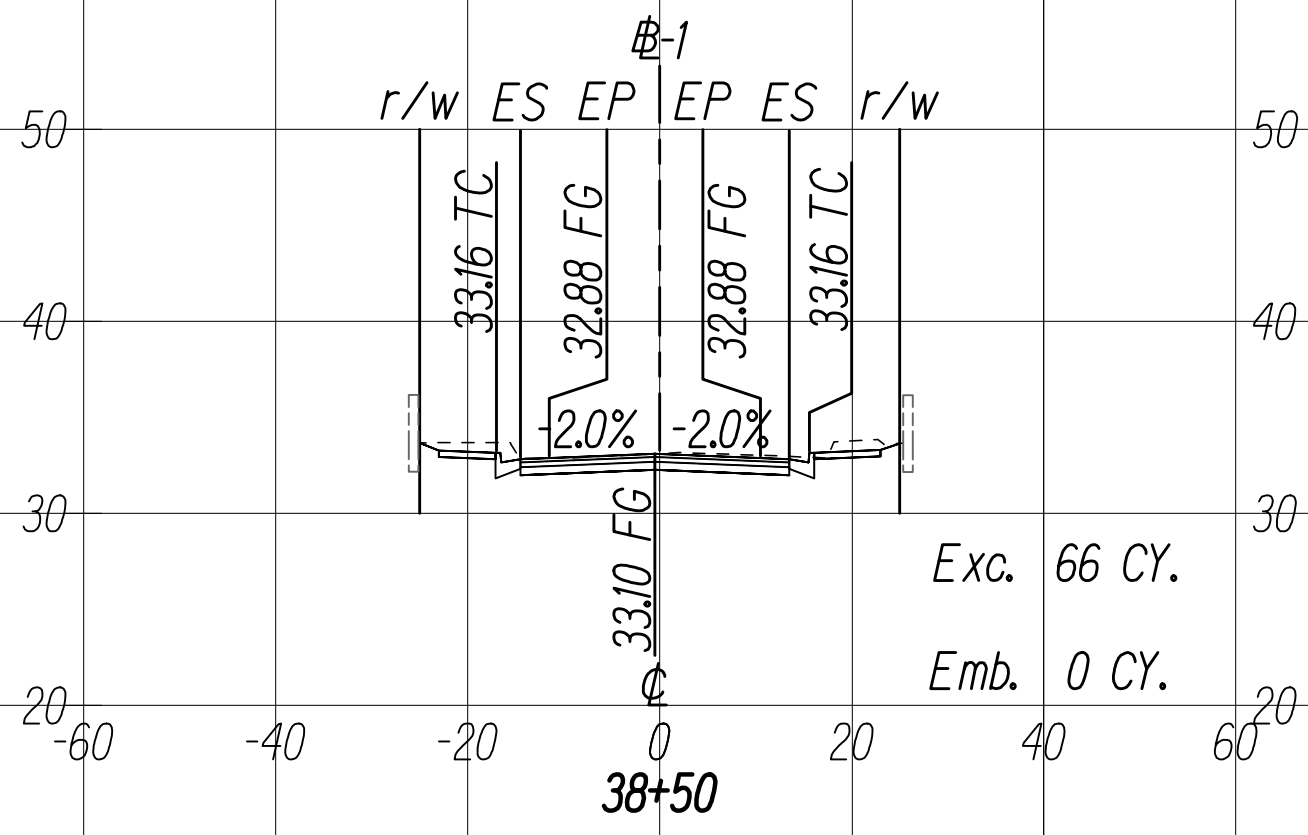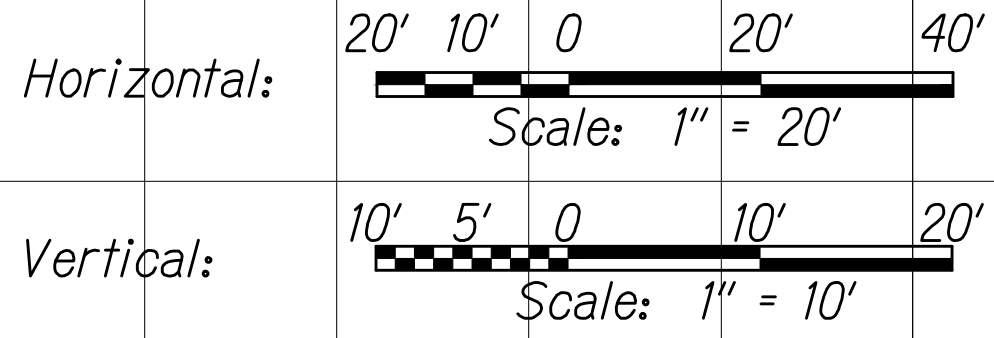













THIS WORK WAS PREPARED BY ME
OR UNDER MY SUPERVISION

SIGNATURE

04/30/22
EXPIRATION DATE
OF THE LICENSE

FED. ROAD DIST. NO.	STATE	FED-AID PROJ. NO.	FISCAL YEAR	SHEET NO.	TOTAL SHEETS
HAWAII	HAW.	NH-072-1(059)	2021	204	243

GRAPHIC SCALES:

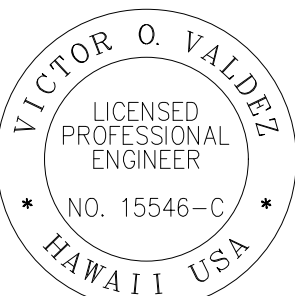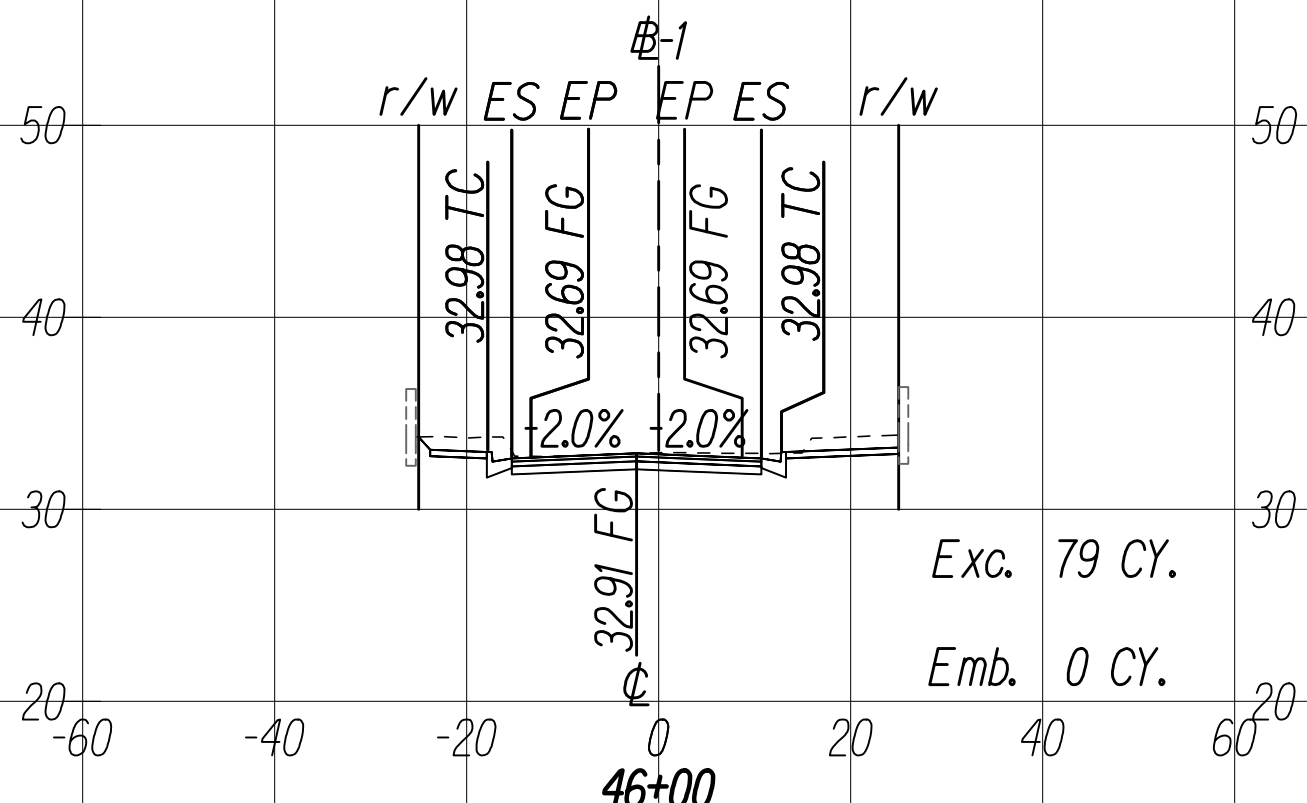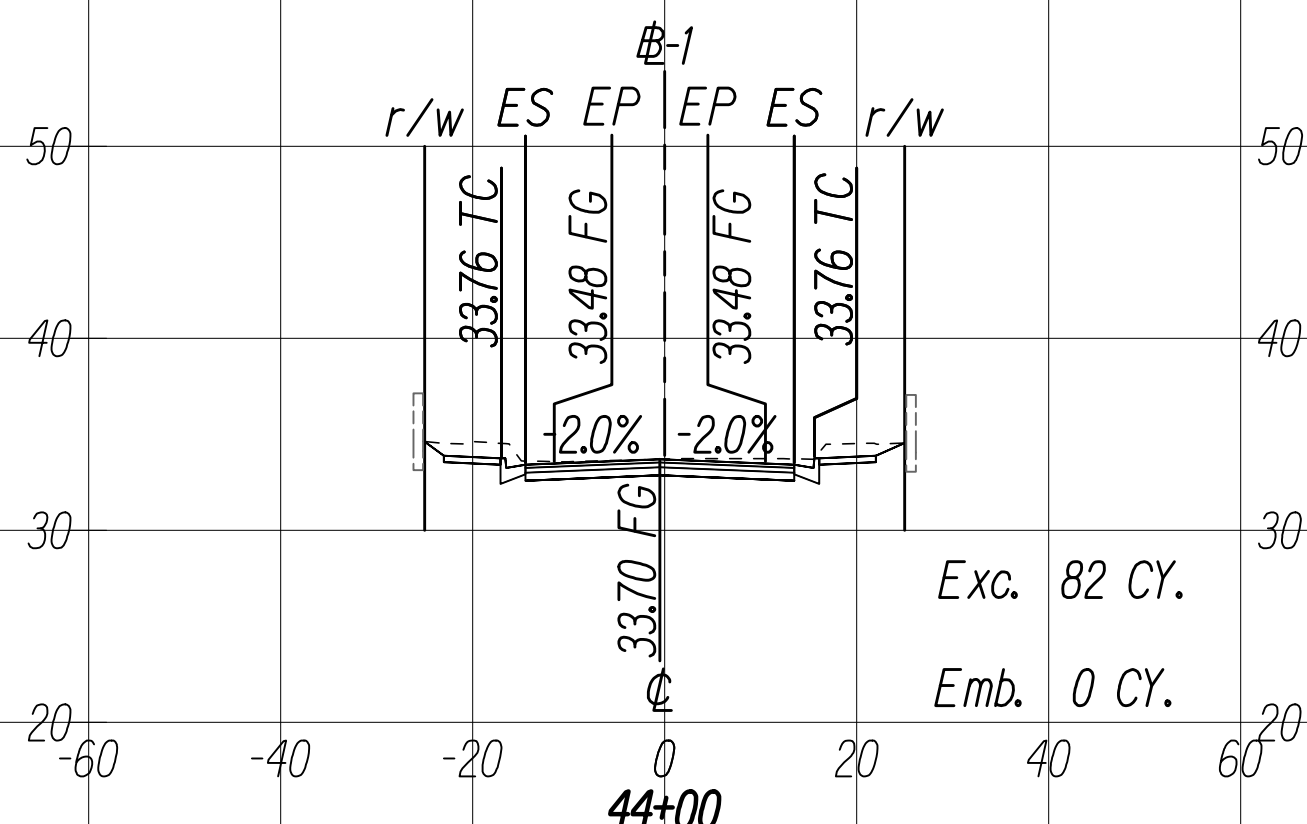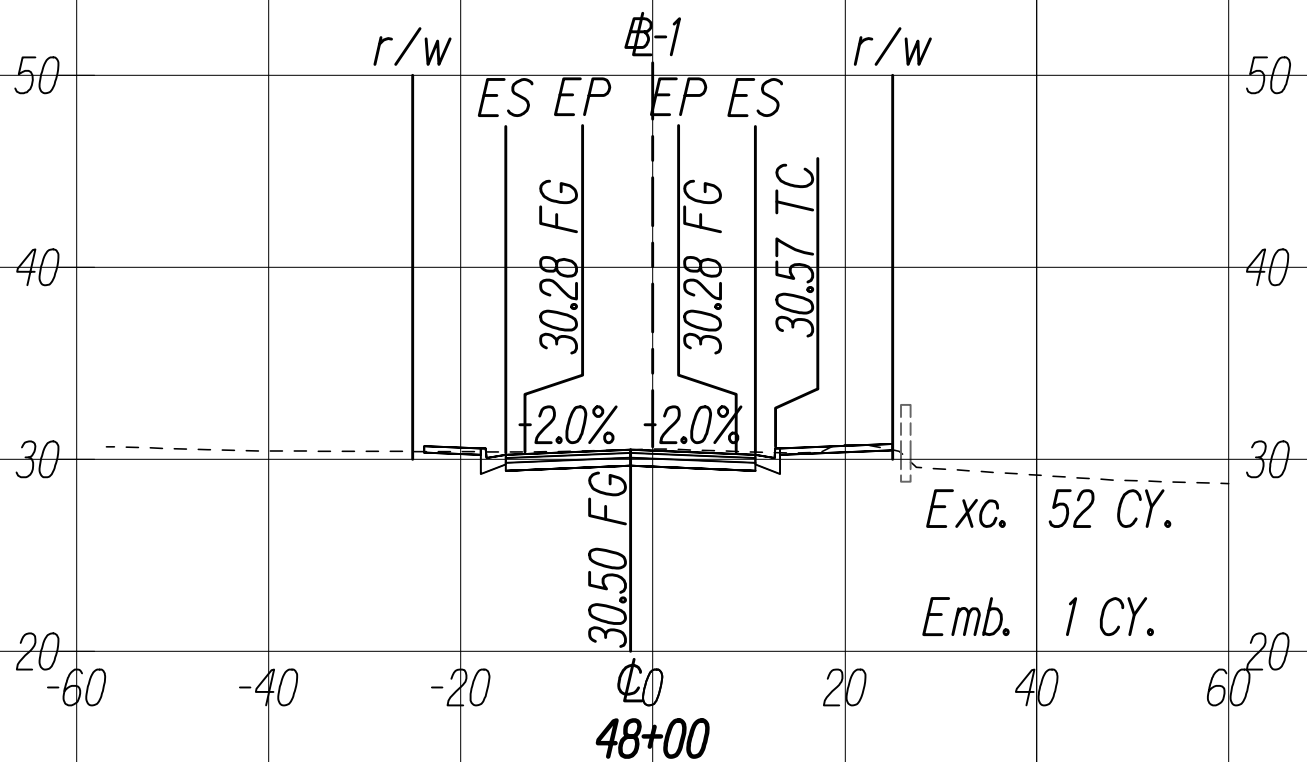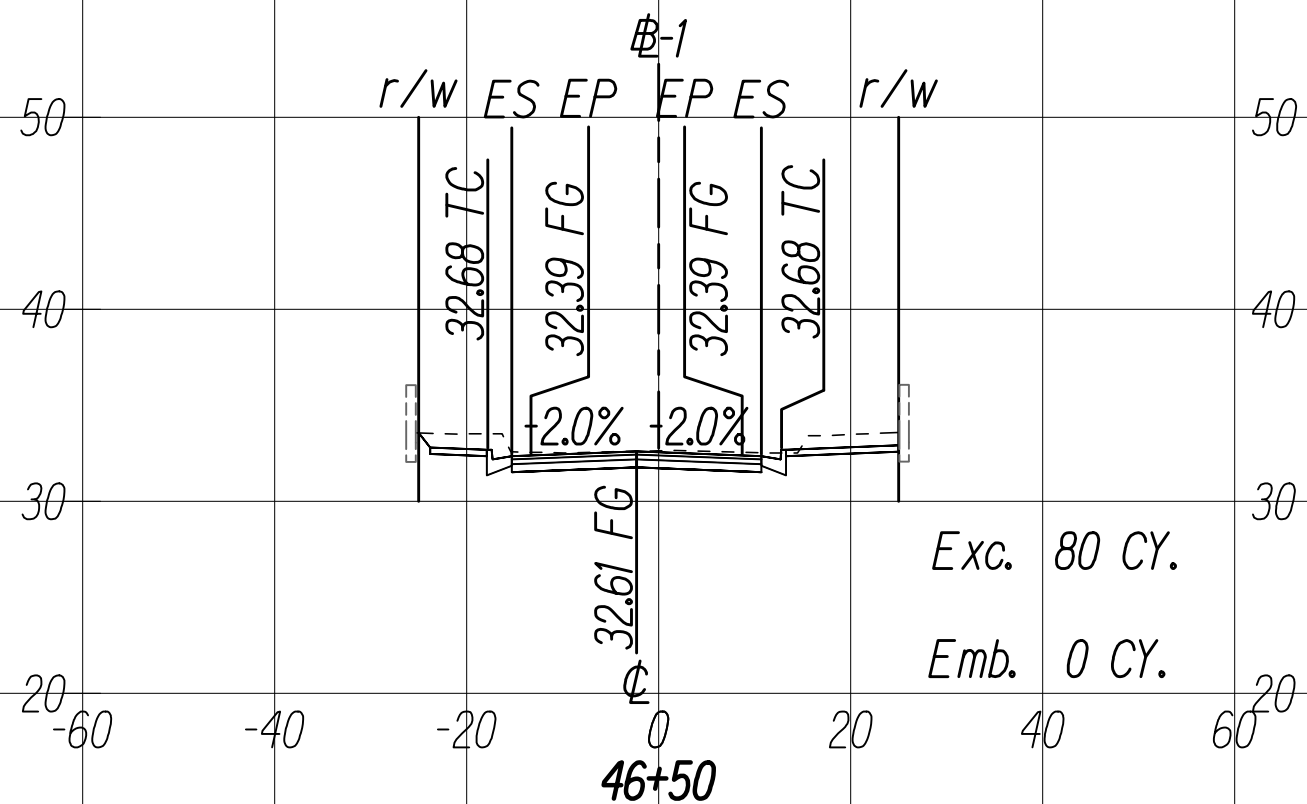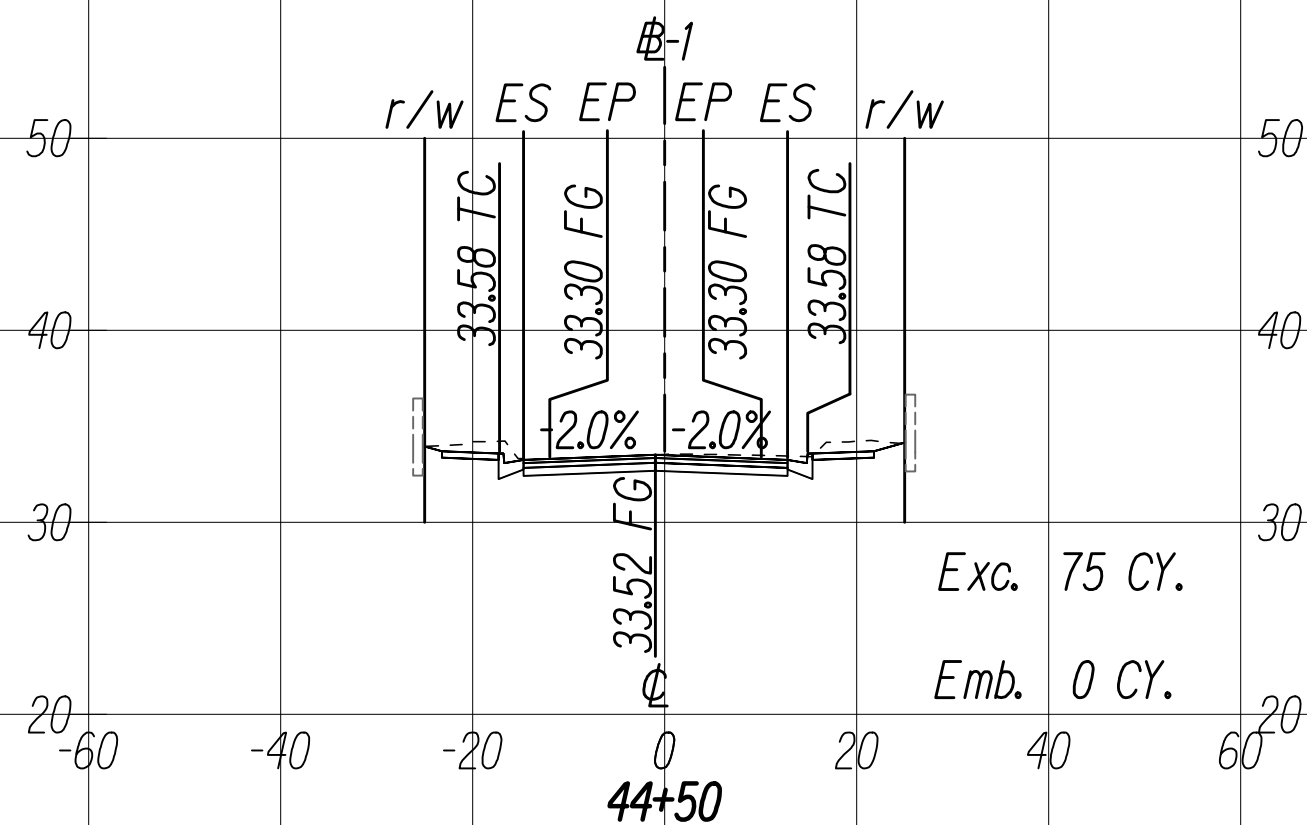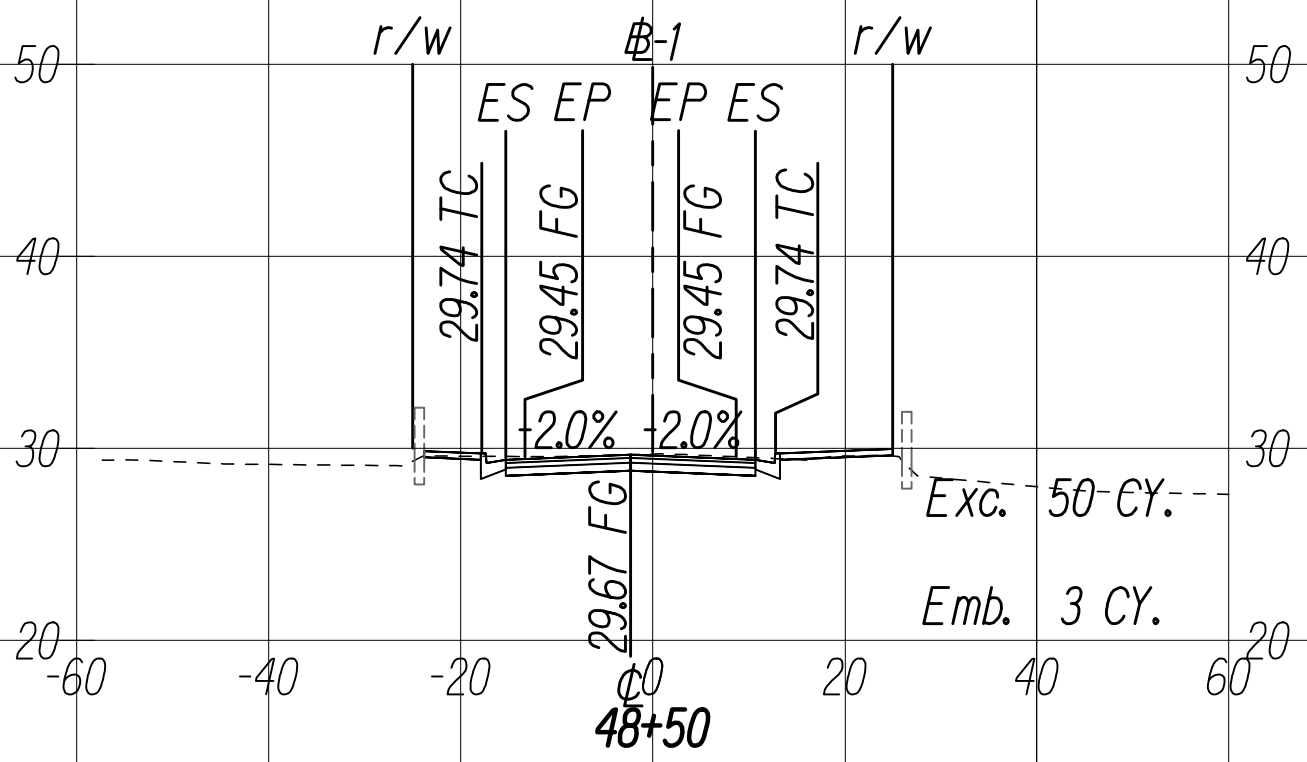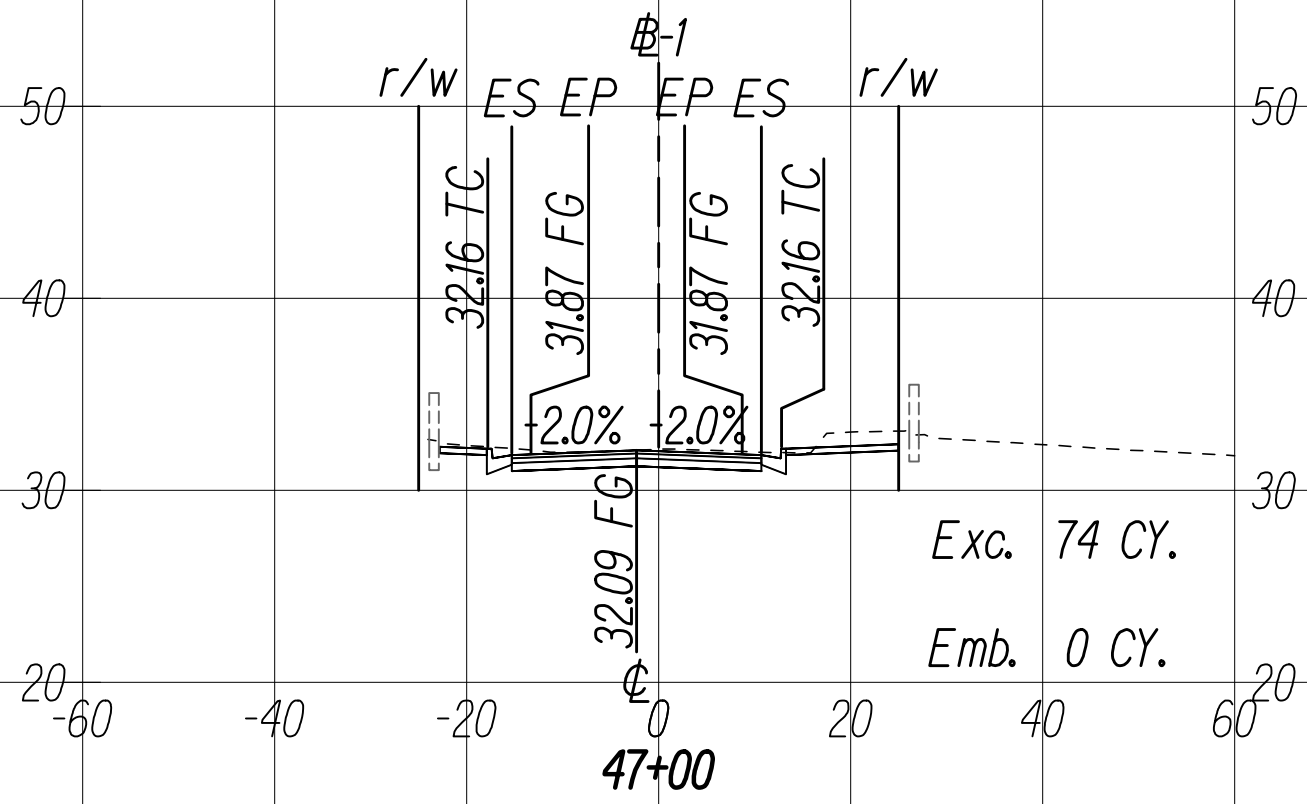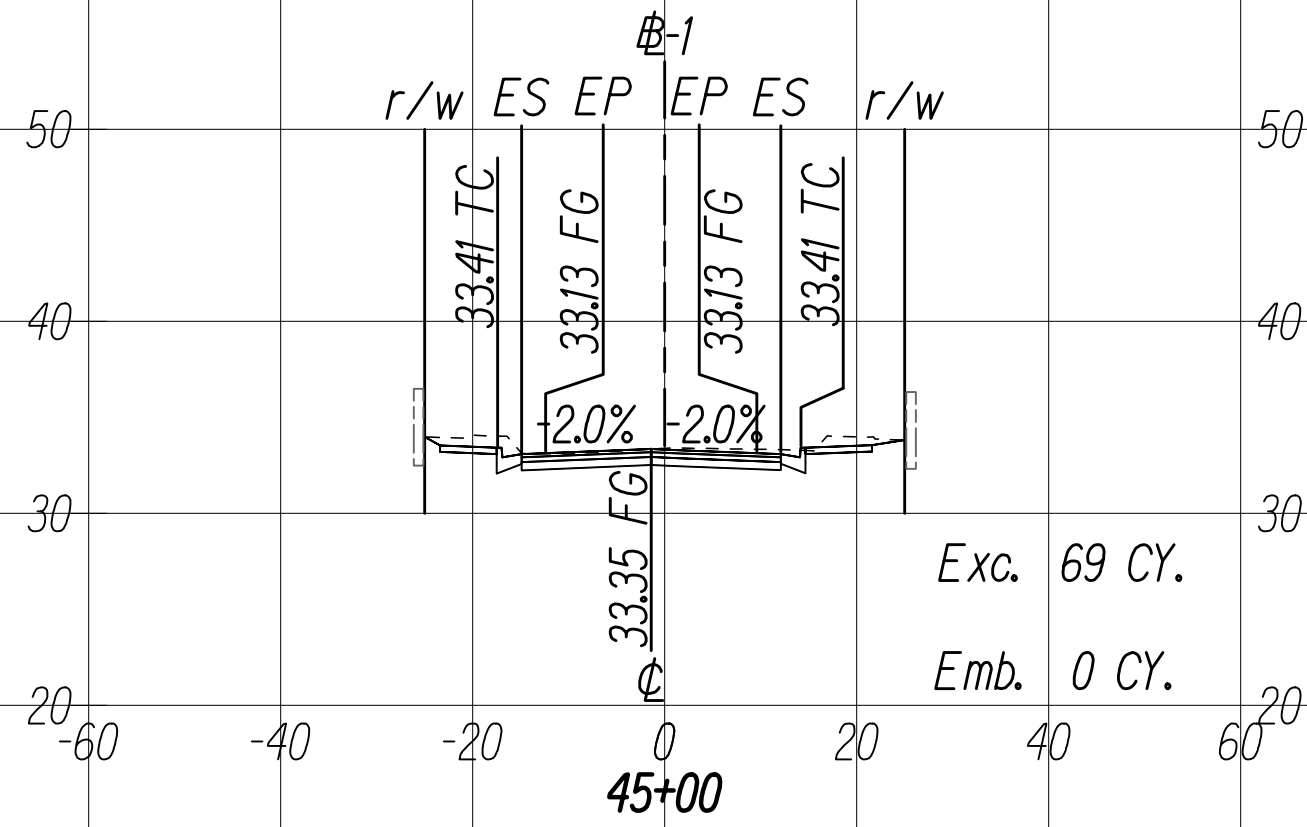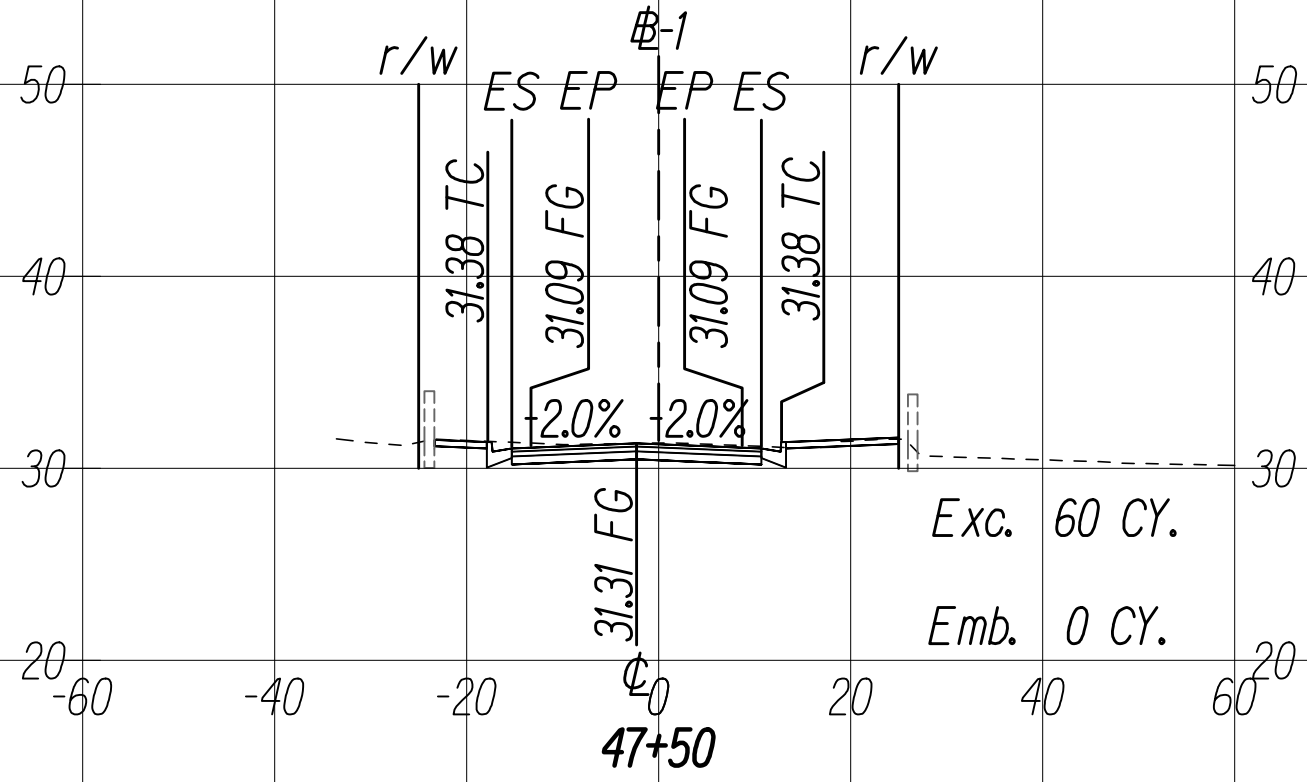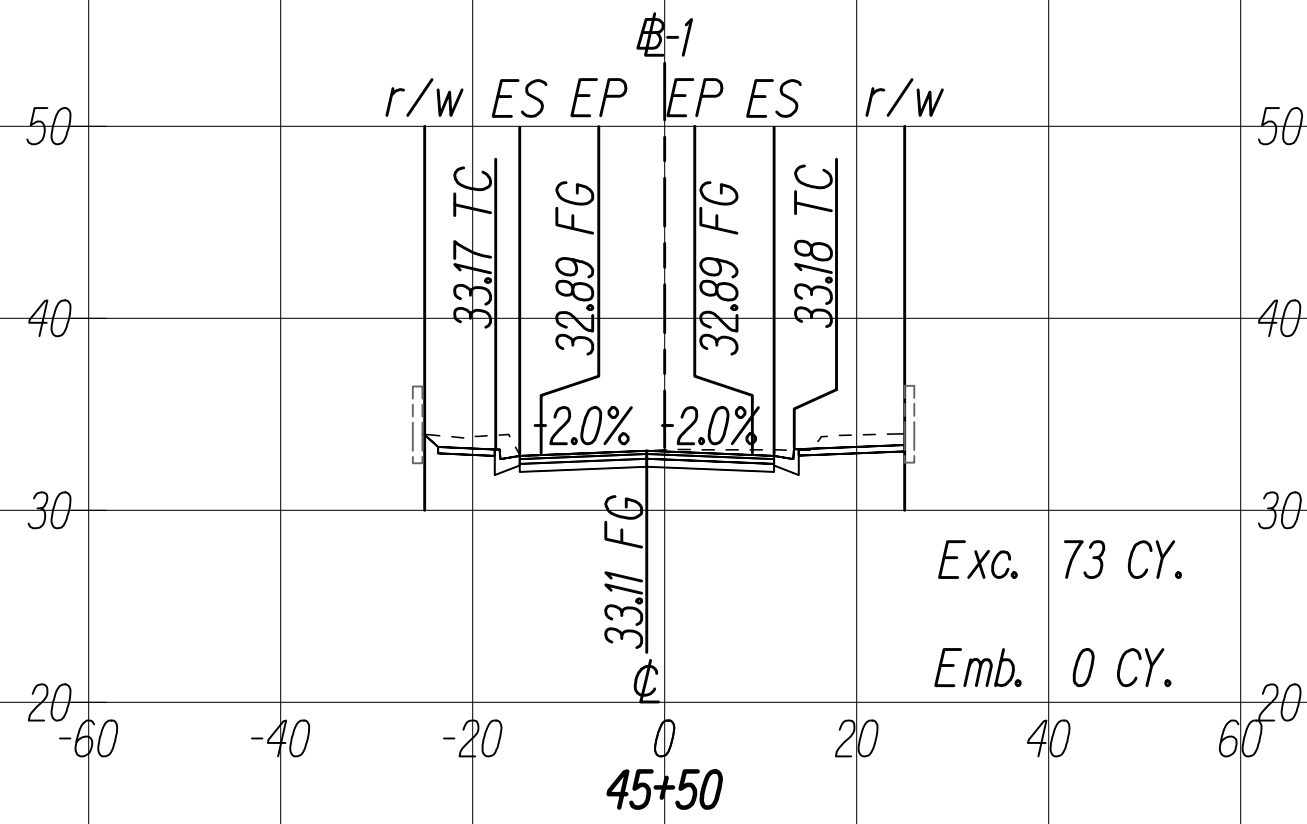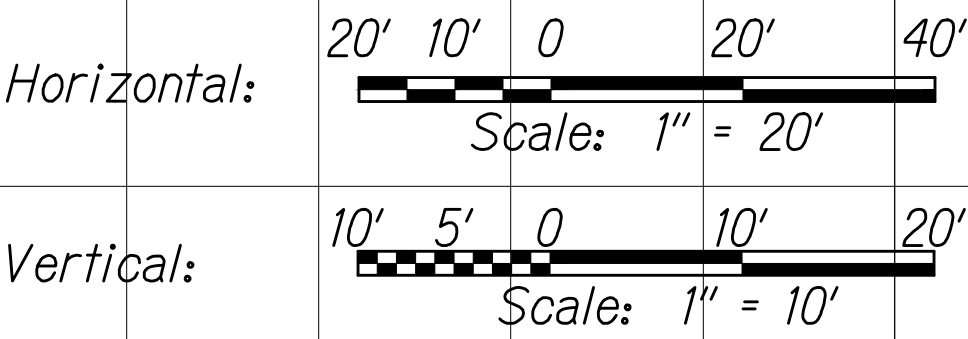

THIS WORK WAS PREPARED BY ME OR UNDER MY SUPERVISION












SIGNATURE

04/30/22

EXPIRATION DATE OF THE LICENSE

FED. ROAD DIST. NO.	STATE	FED-AID PROJ. NO.	FISCAL YEAR	SHEET NO.	TOTAL SHEETS
HAWAII	HAW.	NH-072-1(059)	2021	205	243

GRAPHIC SCALES:

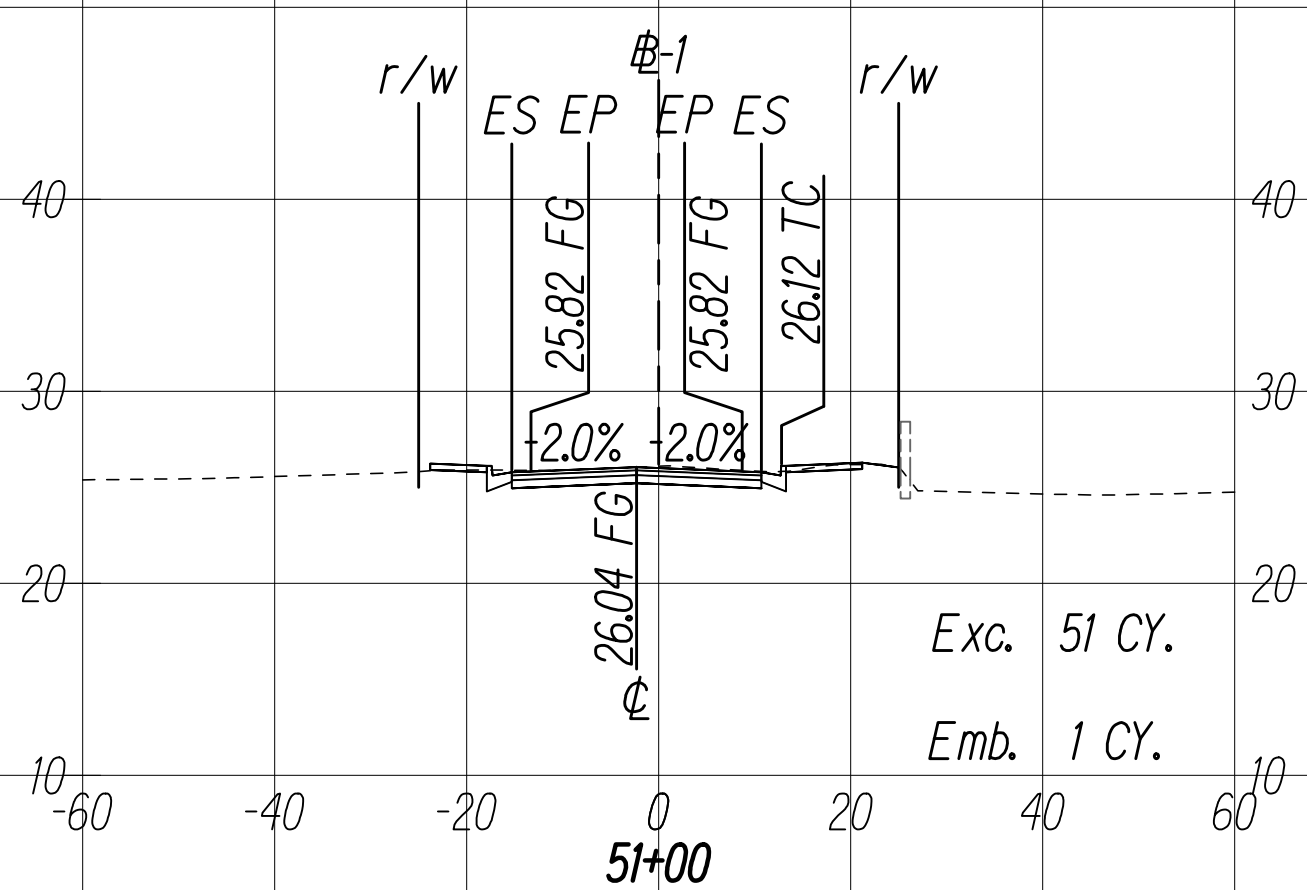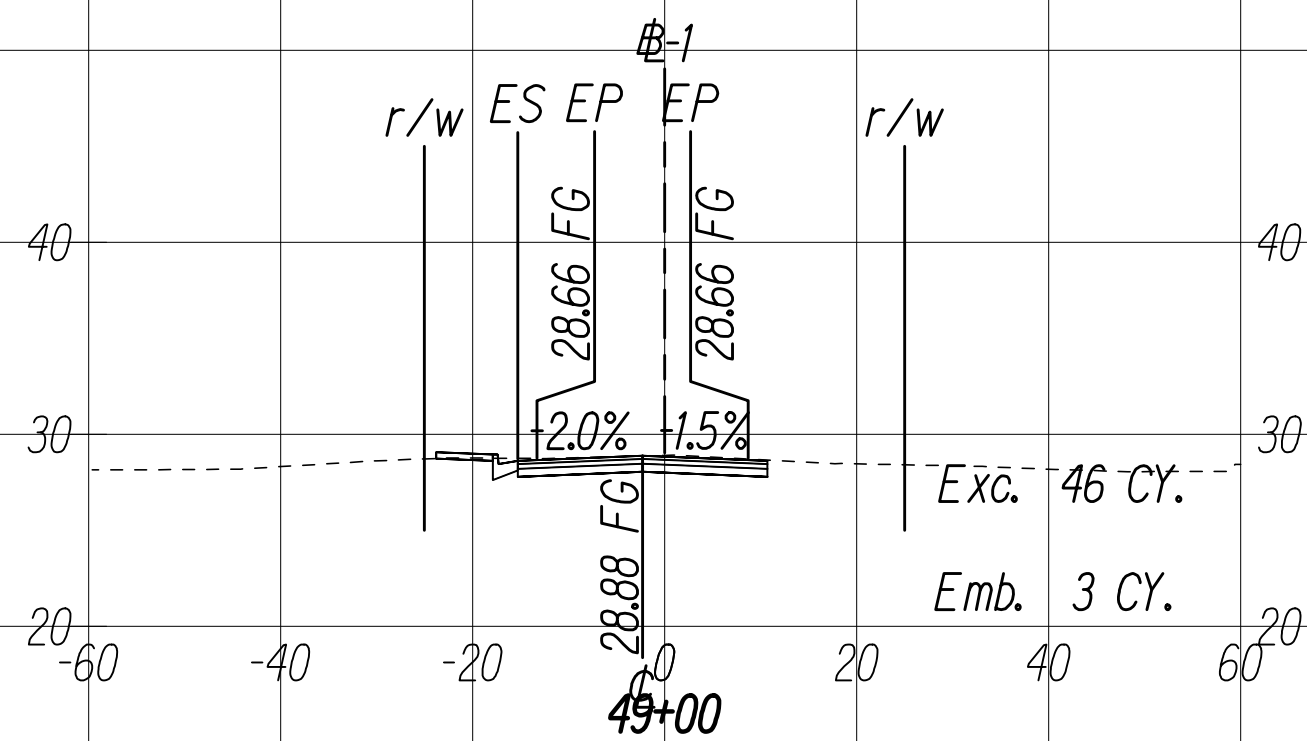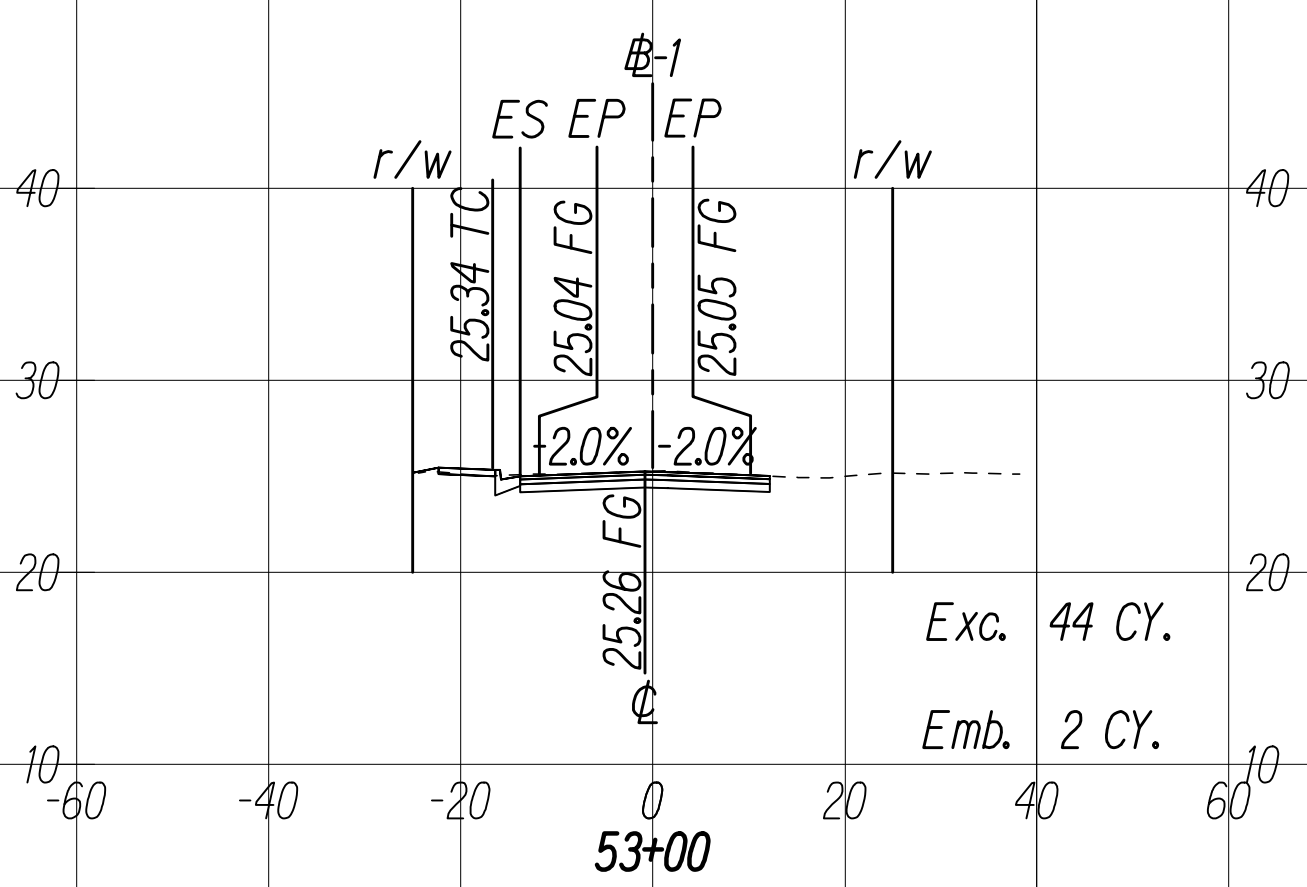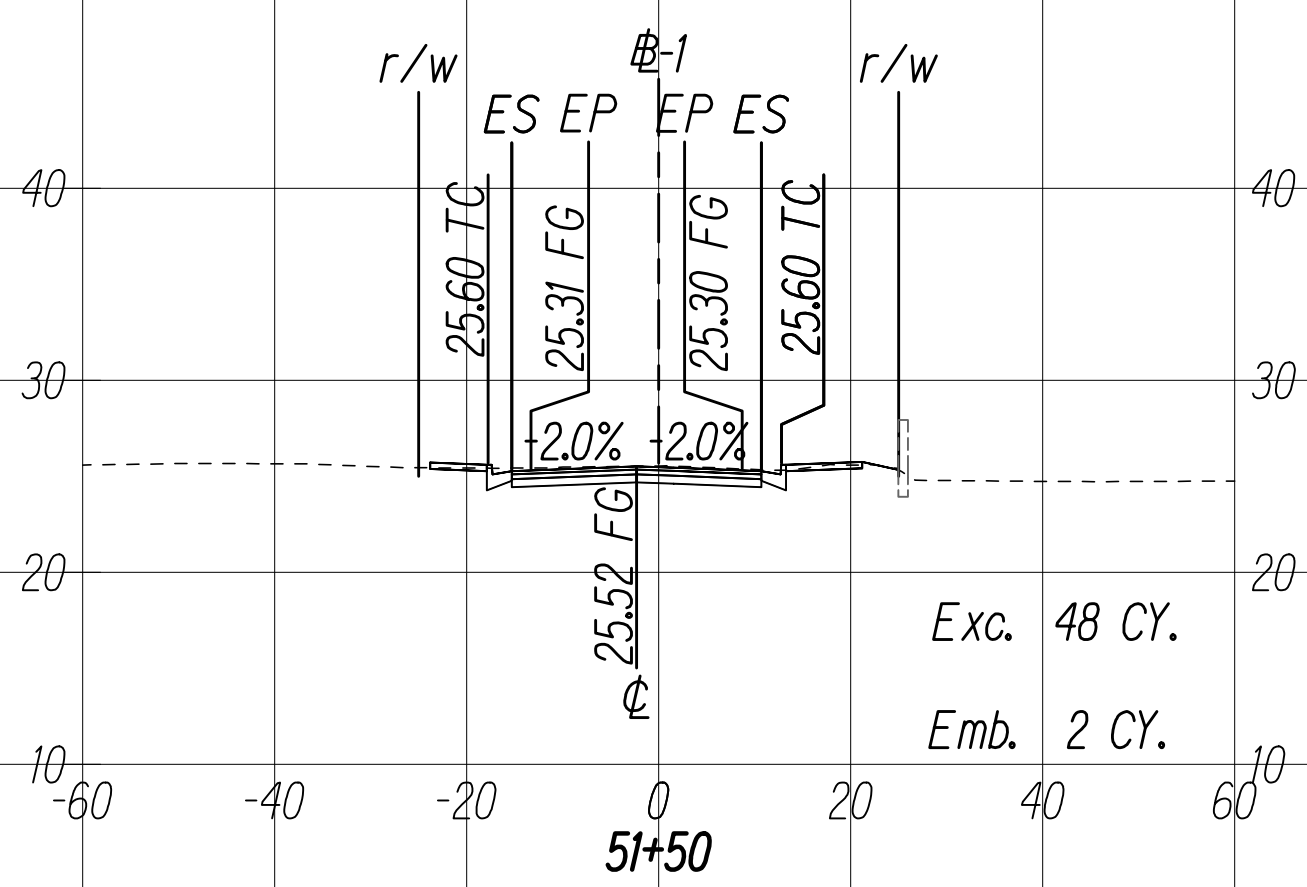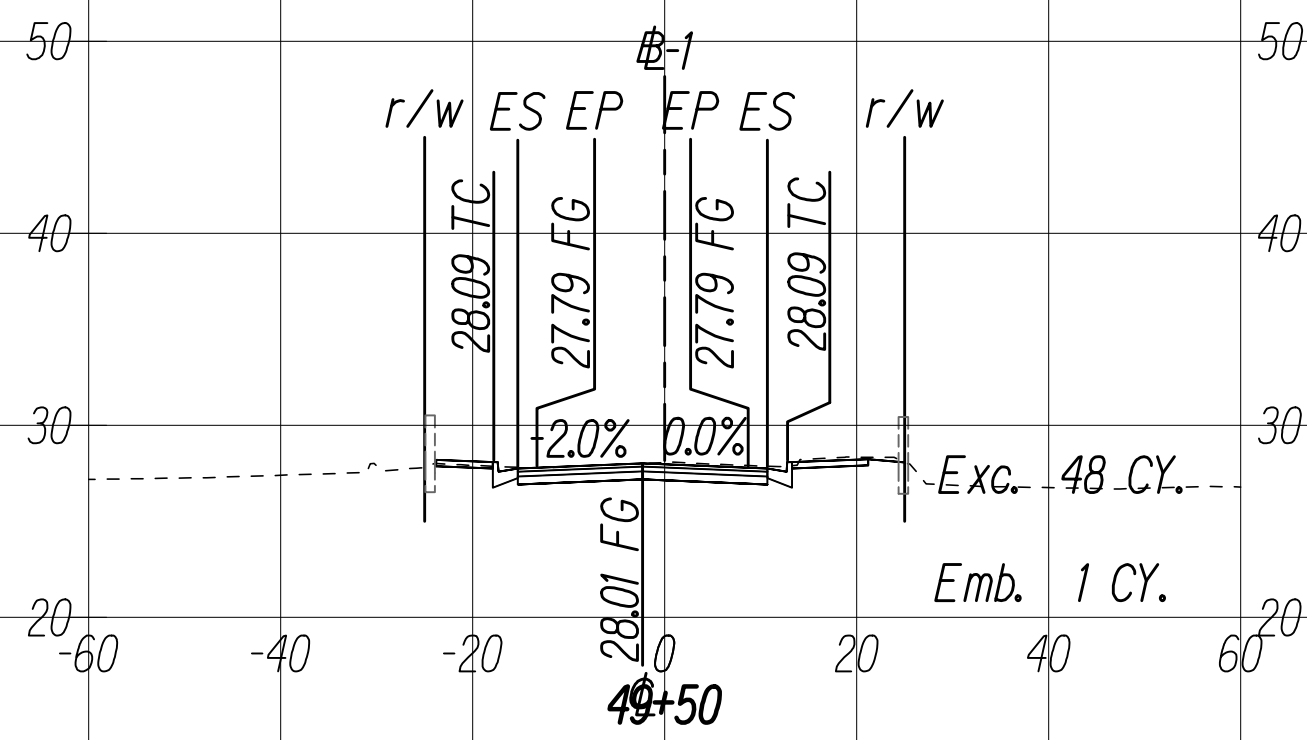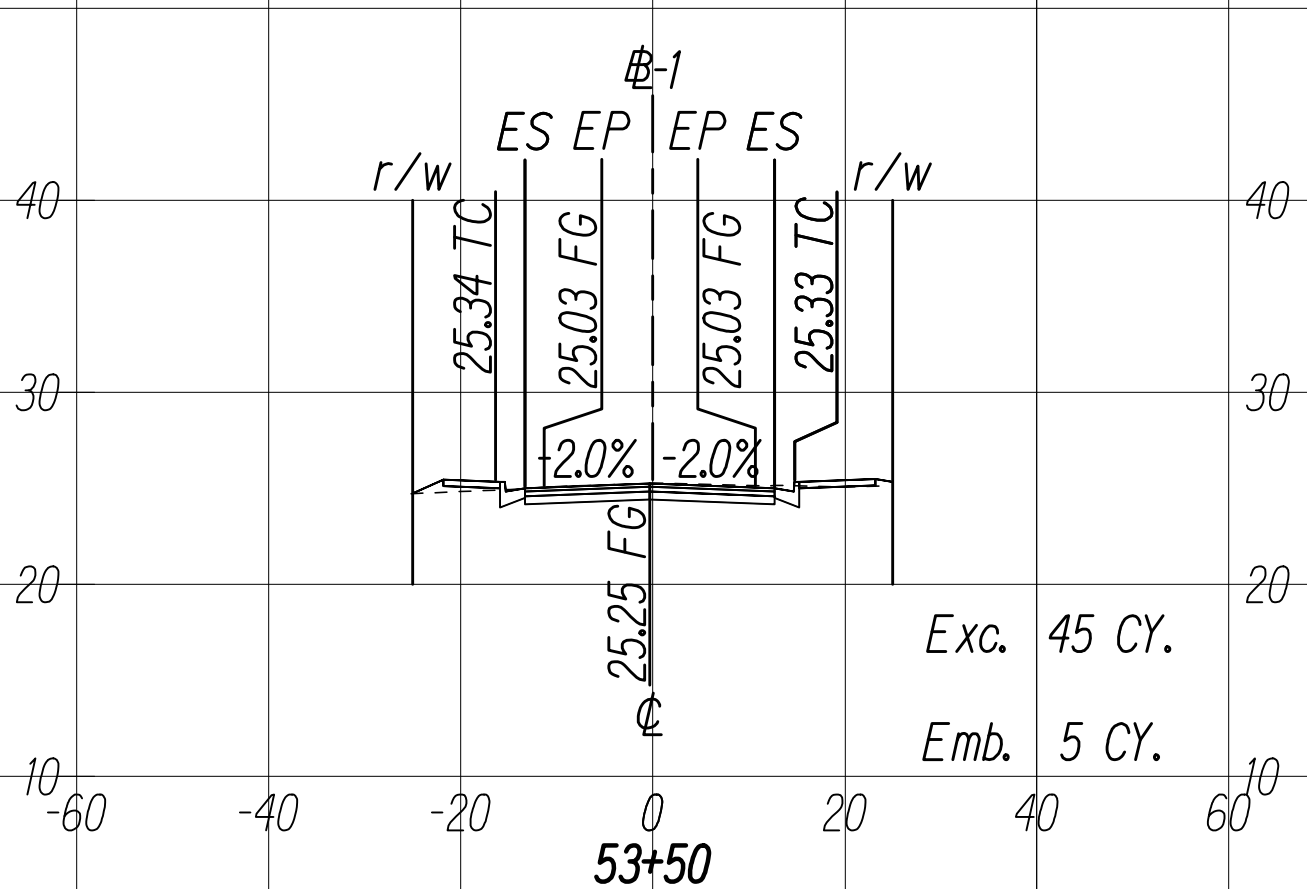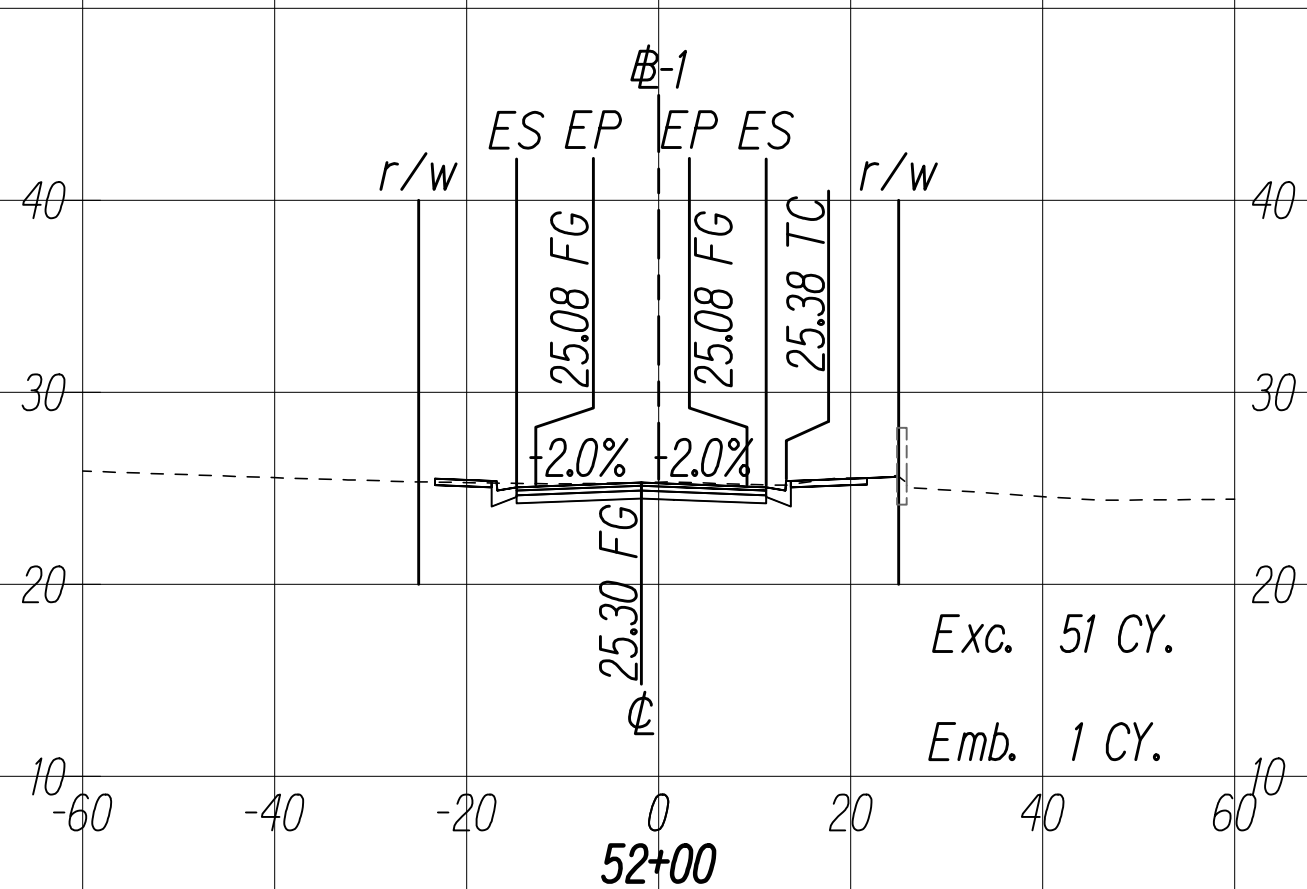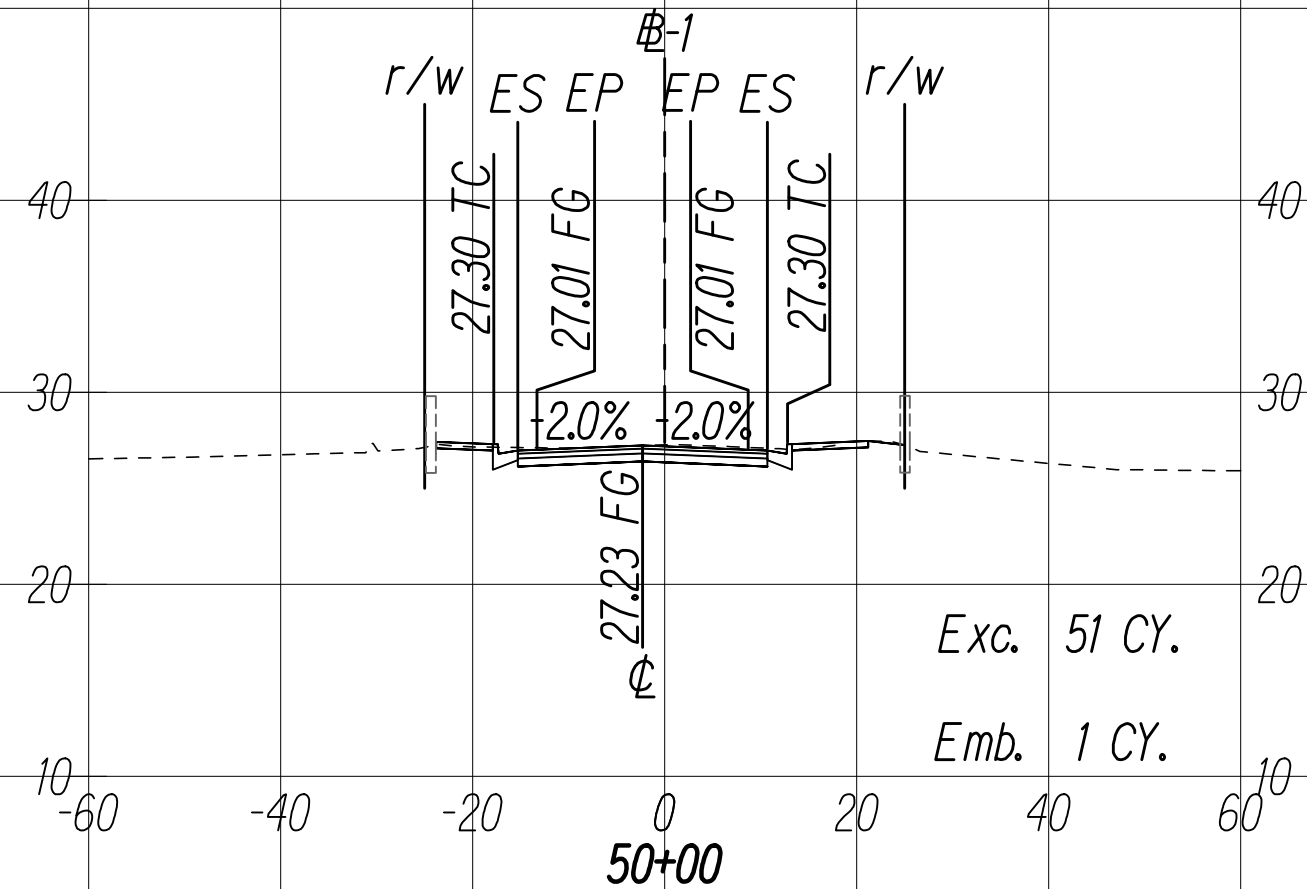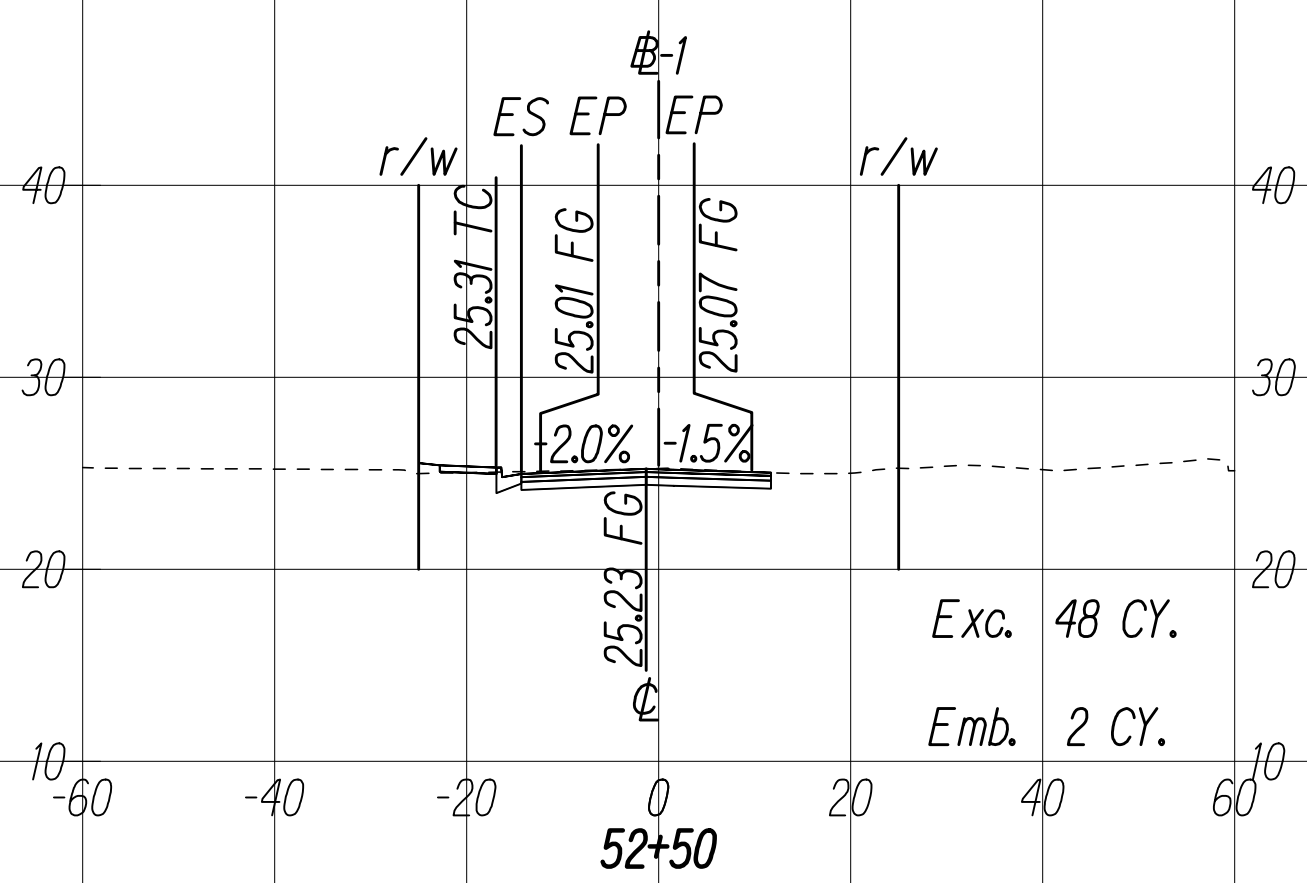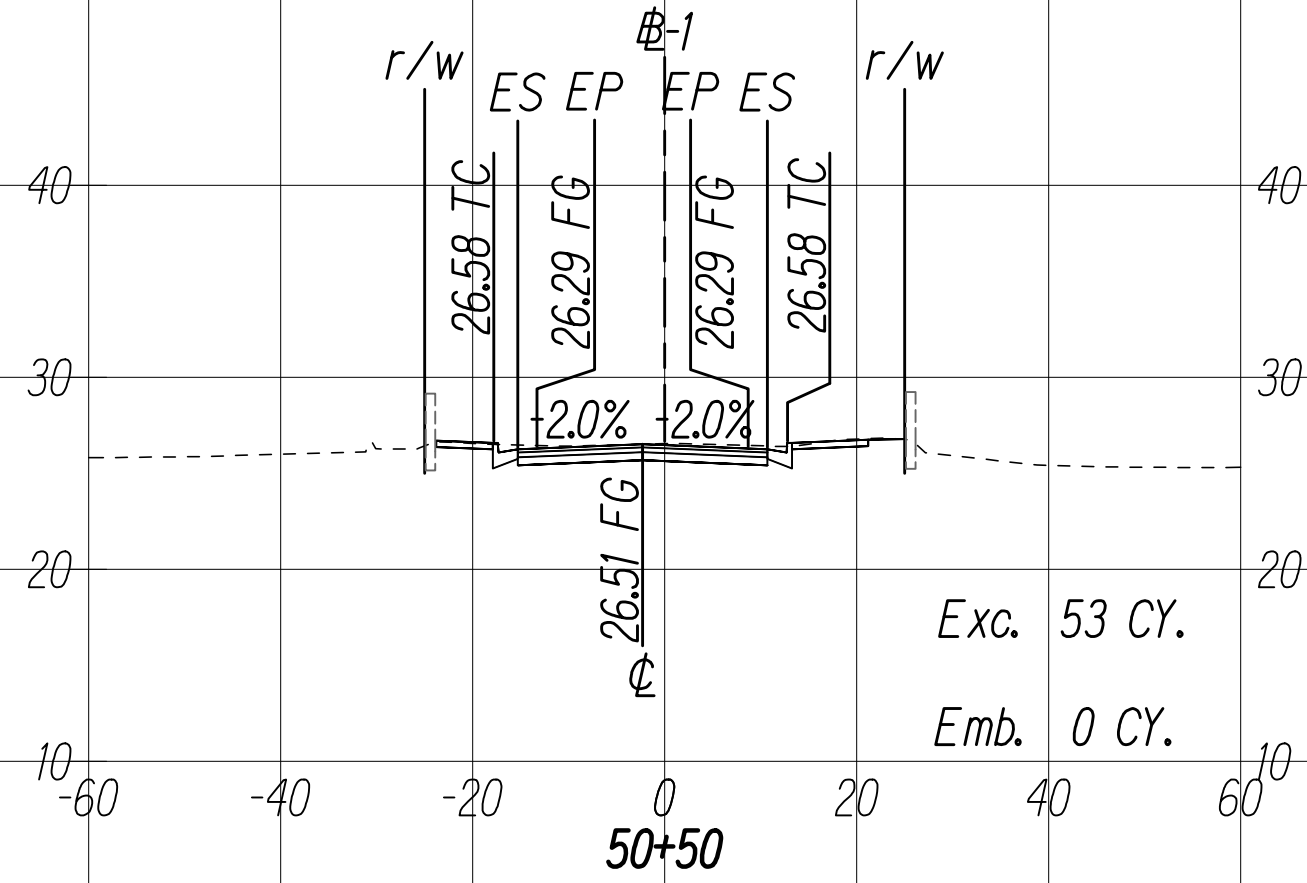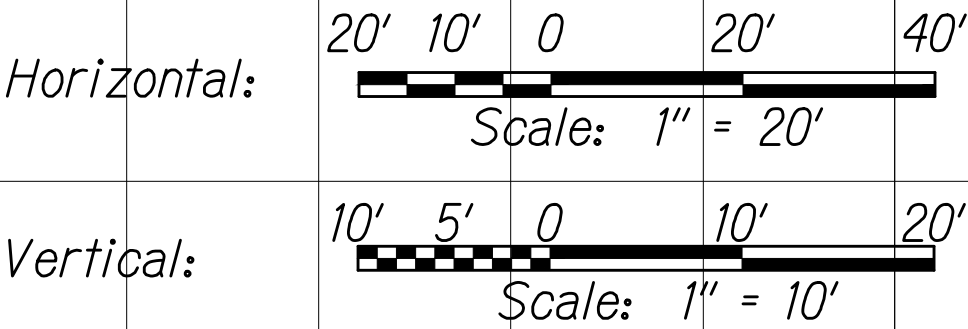


THIS WORK WAS PREPARED BY ME
OR UNDER MY SUPERVISION


04/30/22
EXPIRATION DATE
OF THE LICENSE

C:\CIVIL 3D PROJECTS\2017_002.000.DOT KAL HWY RESURFACING POALIMA TO HUII\01 CE DWG\X6-X10 CROSS SECTIONS.DWG 10/23/2020 2:38 PM

FED. ROAD DIST. NO.	STATE	FED-AID PROJ. NO.	FISCAL YEAR	SHEET NO.	TOTAL SHEETS
HAWAII	HAW.	NH-072-1(059)	2021	206	243

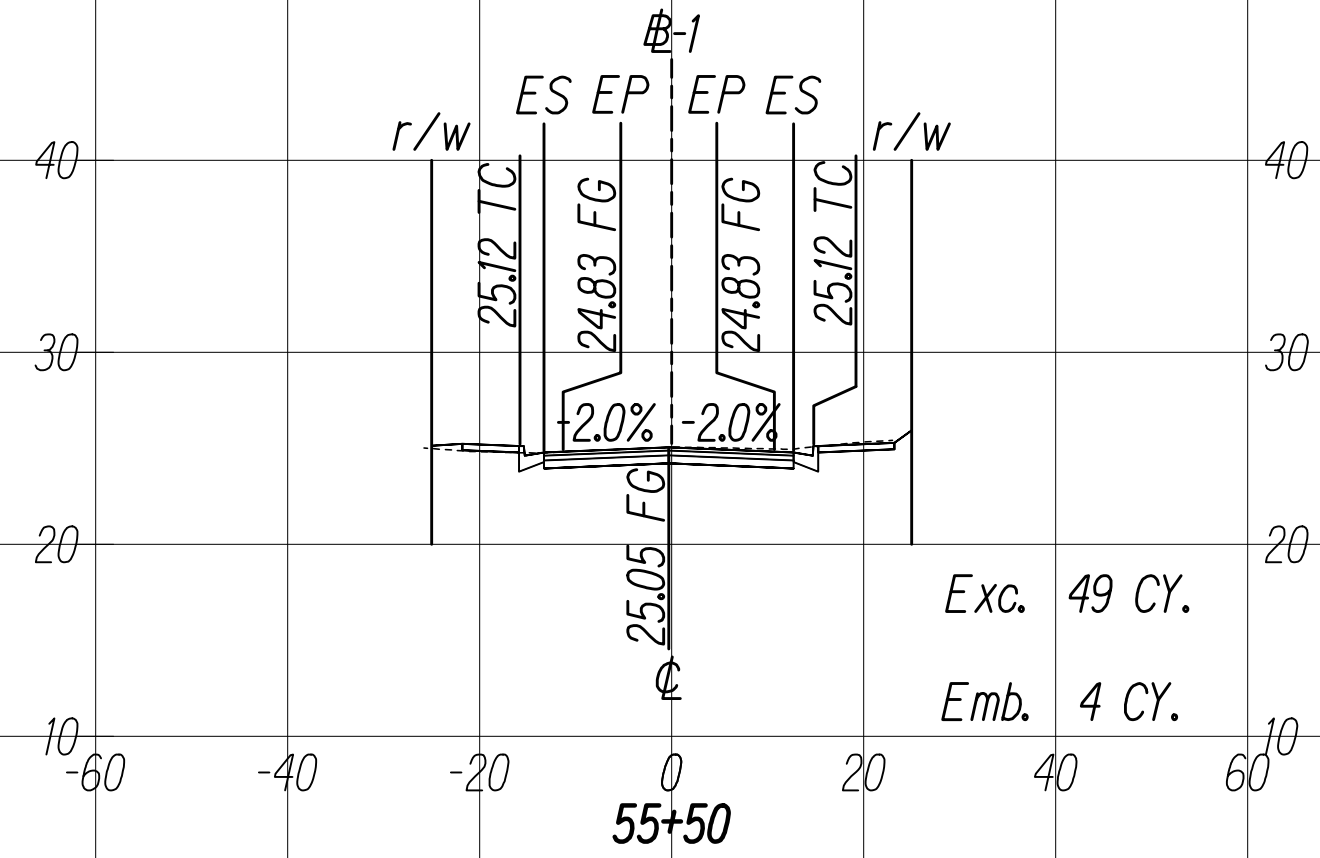

Exc. 49 CY.
Emb. 4 CY.

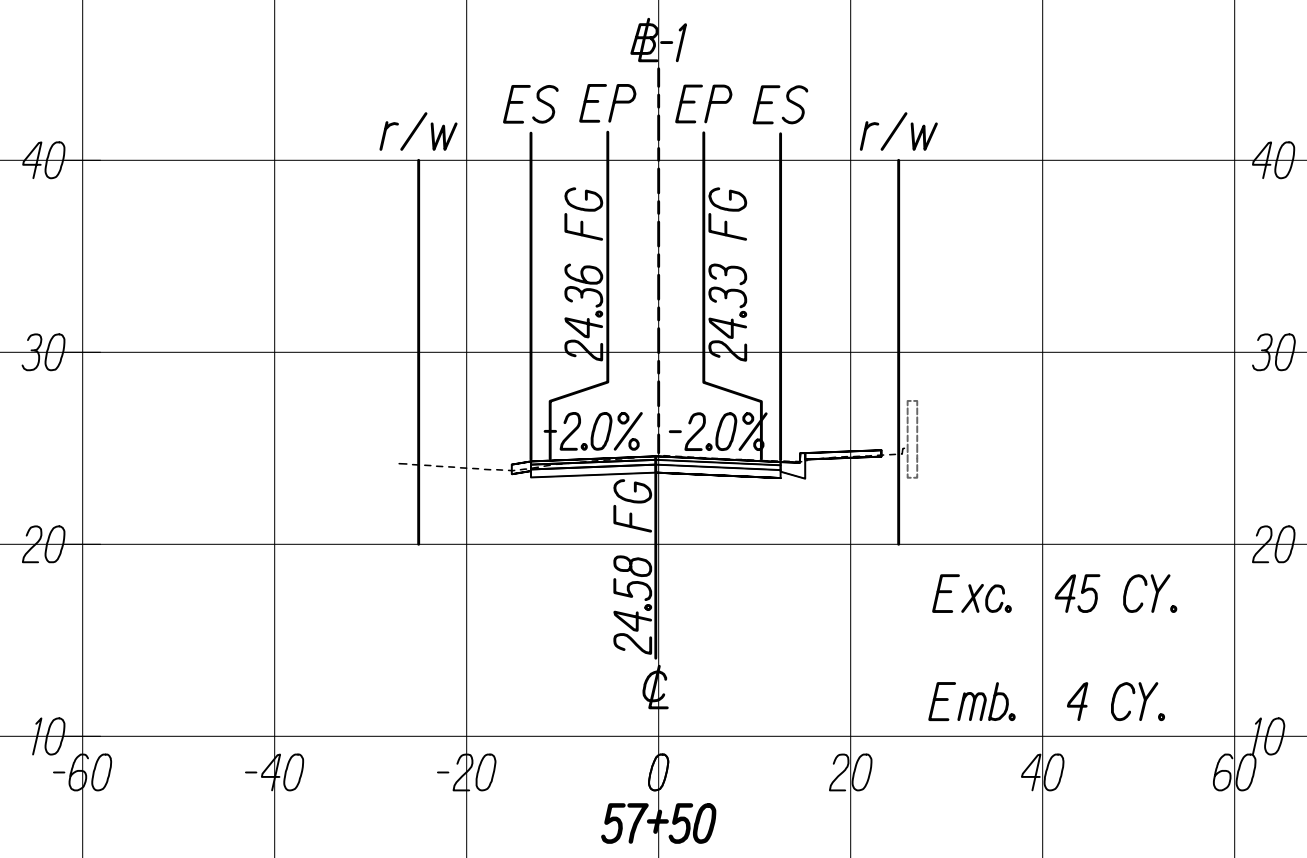


Exc. 45 CY.
Emb. 4 CY.


GRAPHIC SCALES:

Horizontal: 20' 10' 0 20' 40'
Scale: 1" = 20'


Vertical: 10' 5' 0 10' 20'
Scale: 1" = 10'

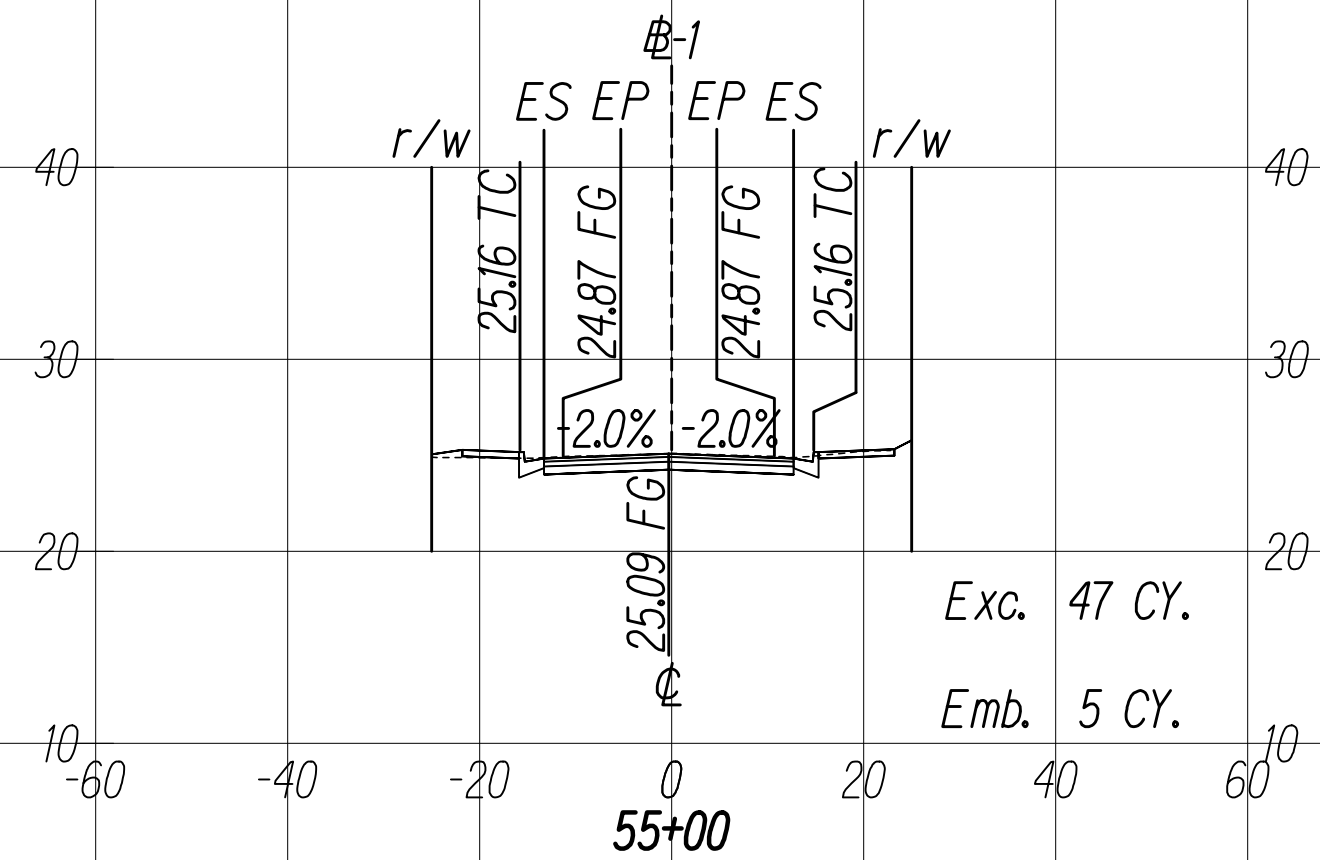


Exc. 47 CY.
Emb. 5 CY.

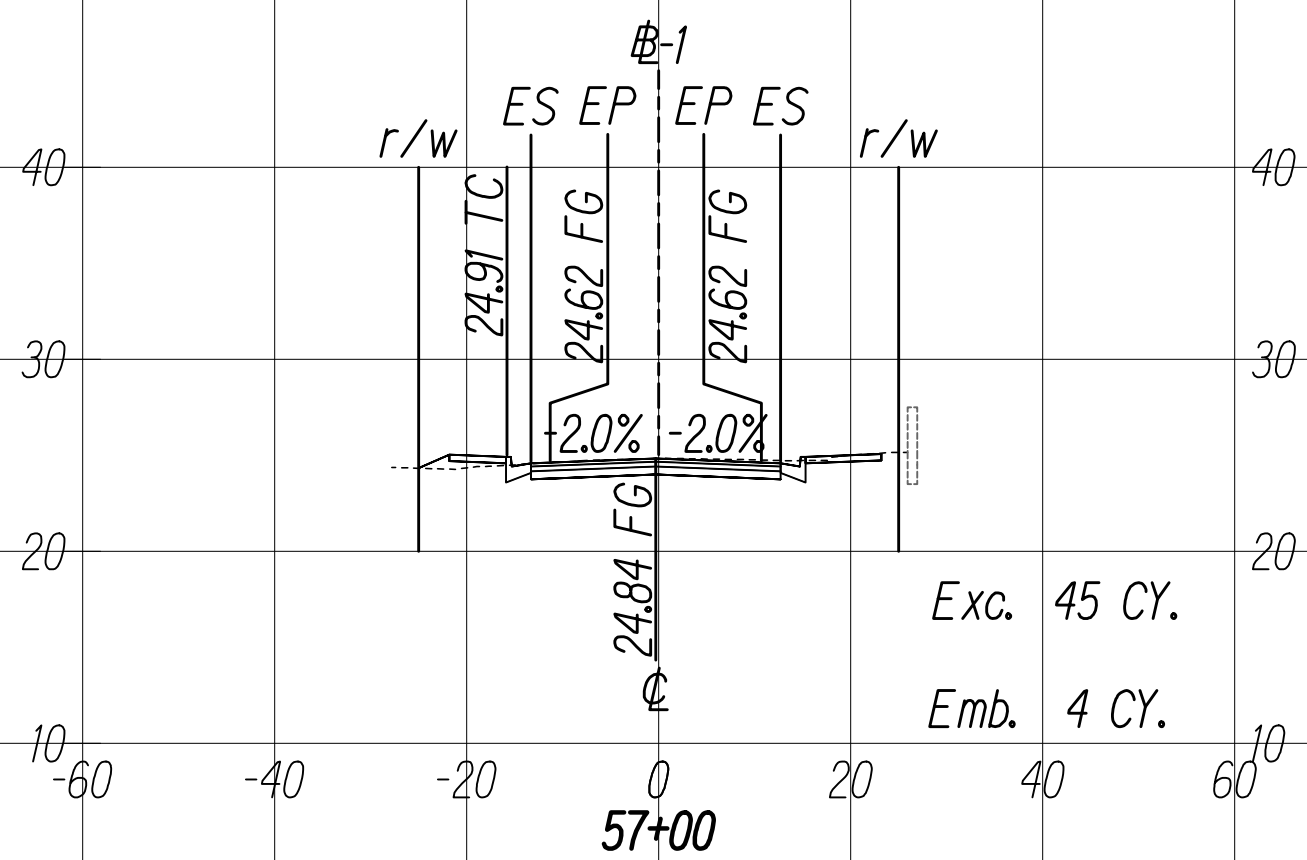


Exc. 45 CY.
Emb. 4 CY.

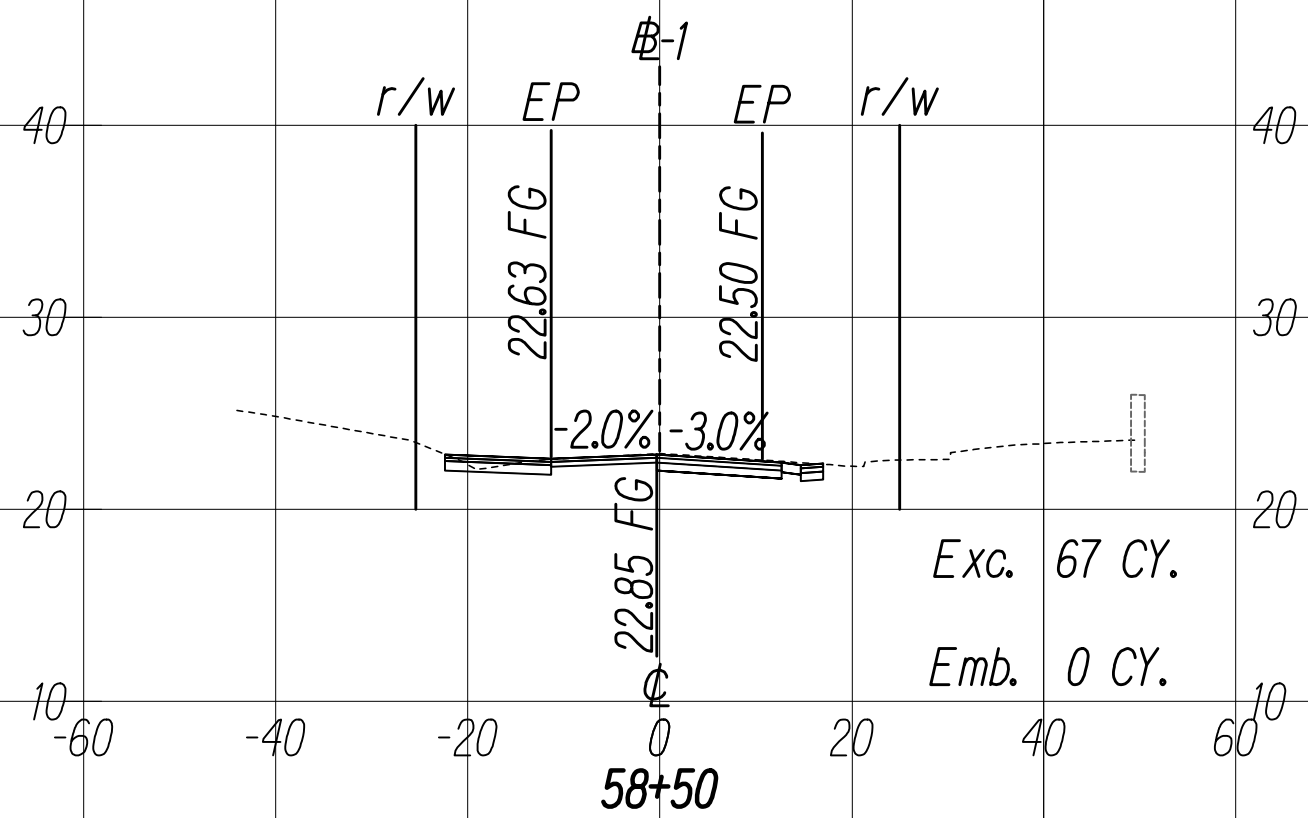


Exc. 67 CY.
Emb. 0 CY.

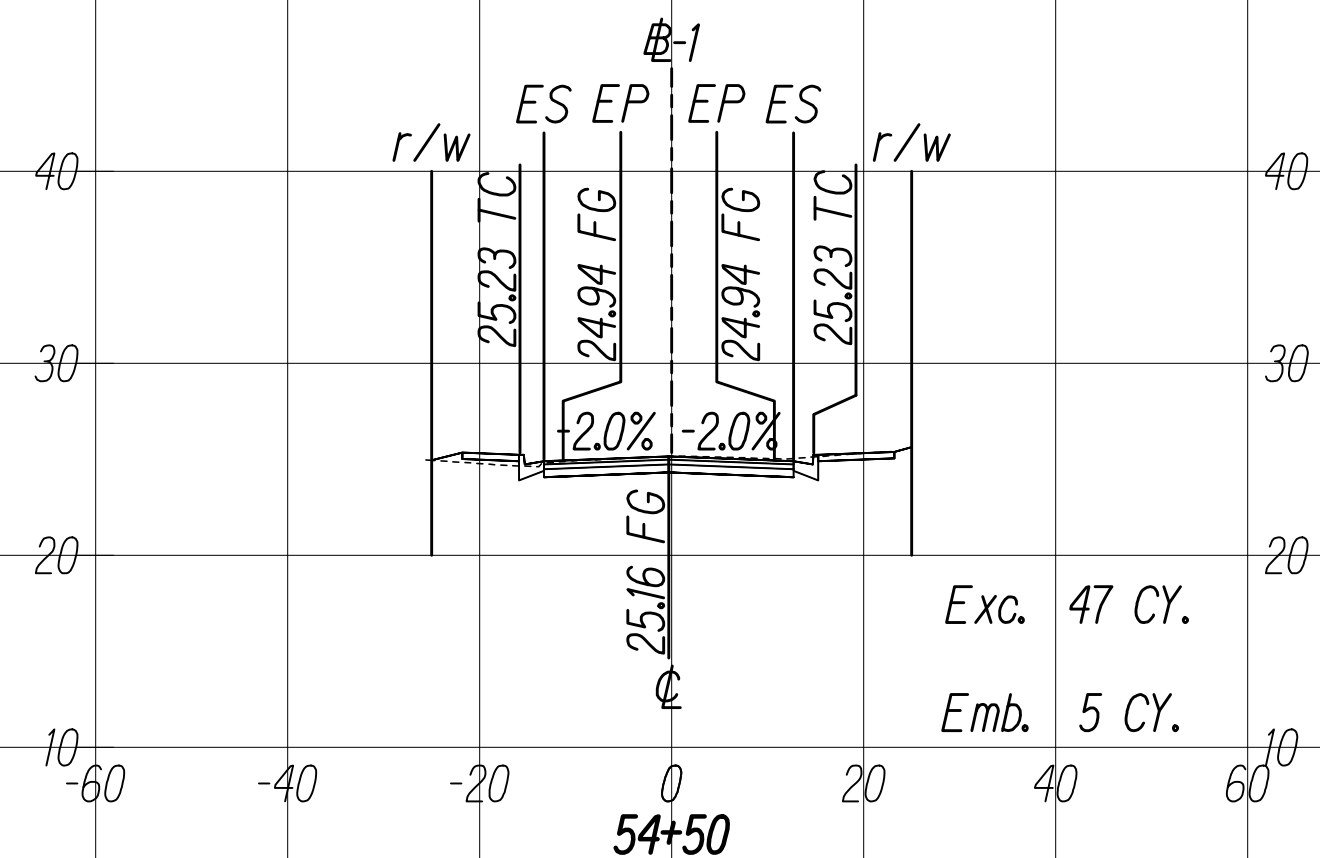


Exc. 47 CY.
Emb. 5 CY.

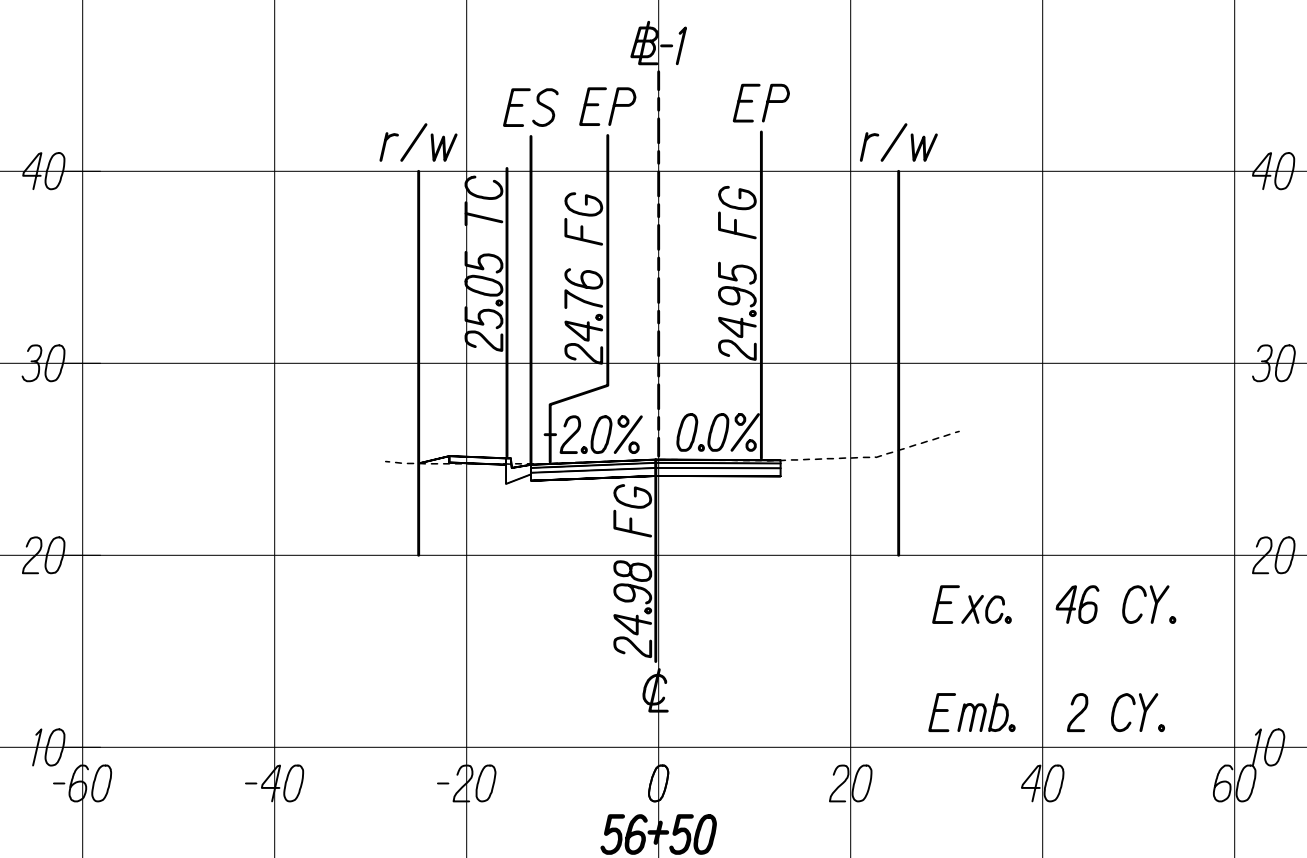


Exc. 46 CY.
Emb. 2 CY.

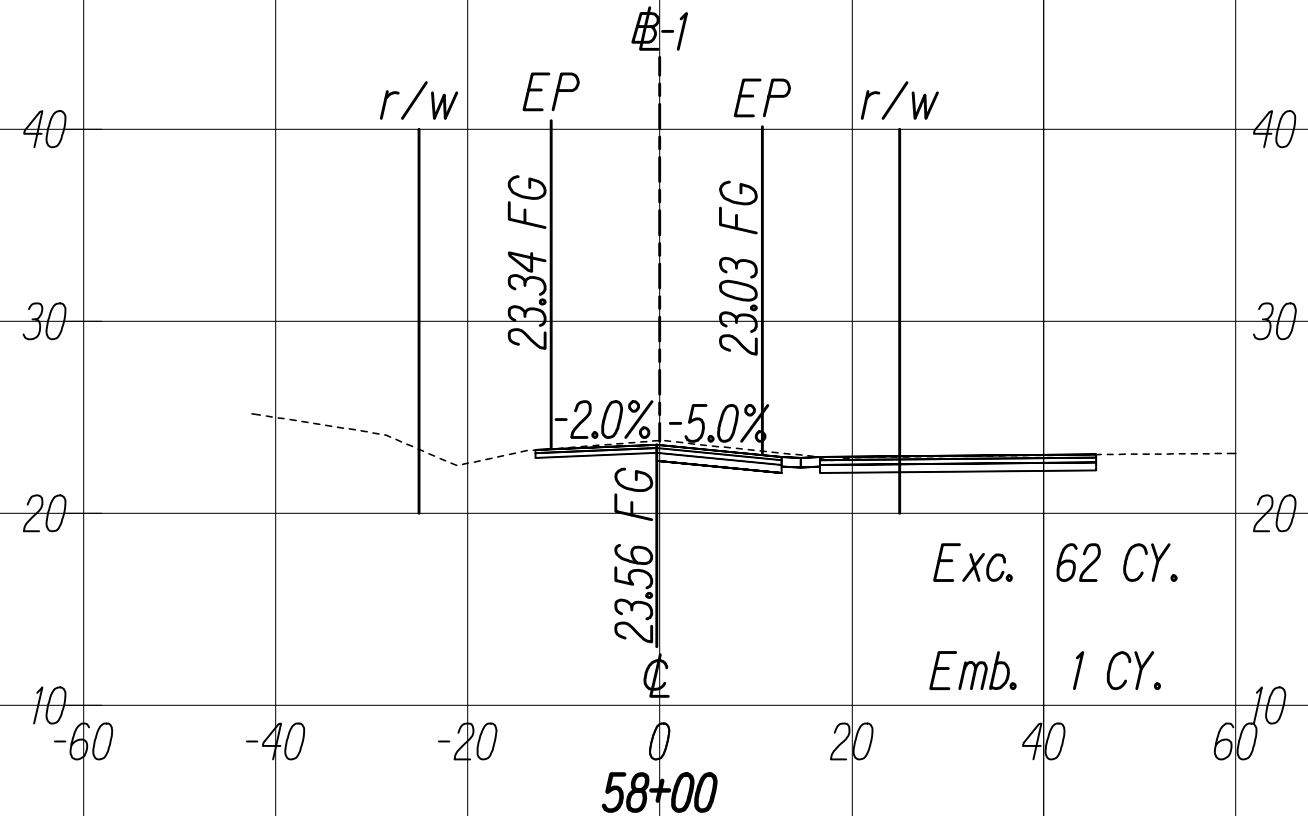


Exc. 62 CY.
Emb. 1 CY.

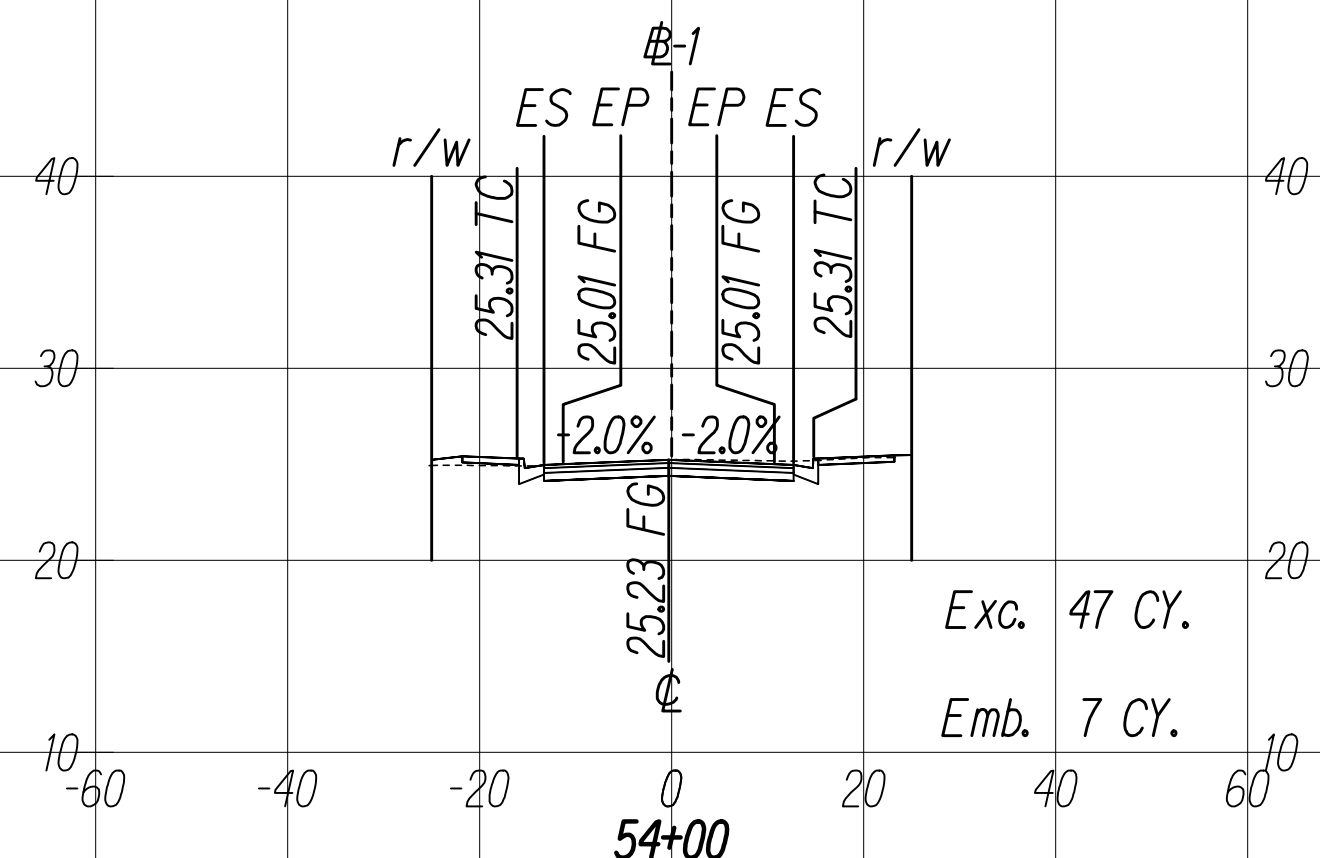

Exc. 47 CY.
Emb. 7 CY.

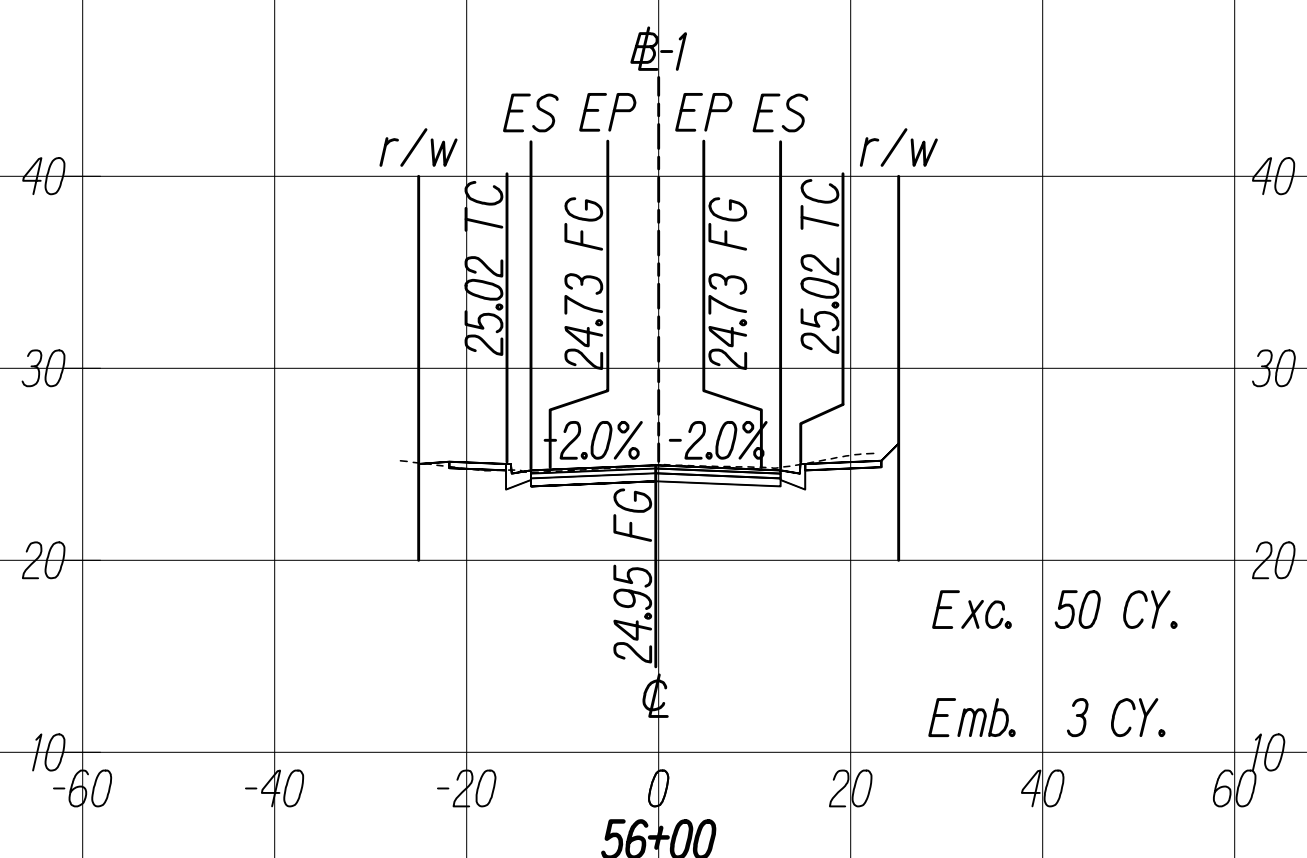

Exc. 50 CY.
Emb. 3 CY.

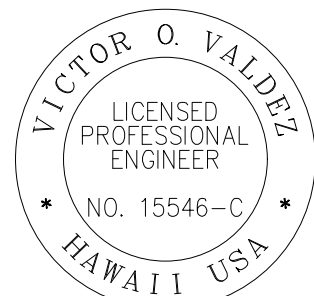




THIS WORK WAS PREPARED BY ME
OR UNDER MY SUPERVISION

SIGNATURE


04/30/22
EXPIRATION DATE
OF THE LICENSE

C:\CIVIL 3D PROJECTS\2017_002.000.DOT KAL HWY RESURFACING POALIMA TO HUII\01 CE DWG\X6-X10 CROSS SECTIONS.DWG 11/4/2020 5:50 PM

FED. ROAD DIST. NO.	STATE	FED-AID PROJ. NO.	FISCAL YEAR	SHEET NO.	TOTAL SHEETS
HAWAII	HAW.	NH-072-1(059)	2021	208	243

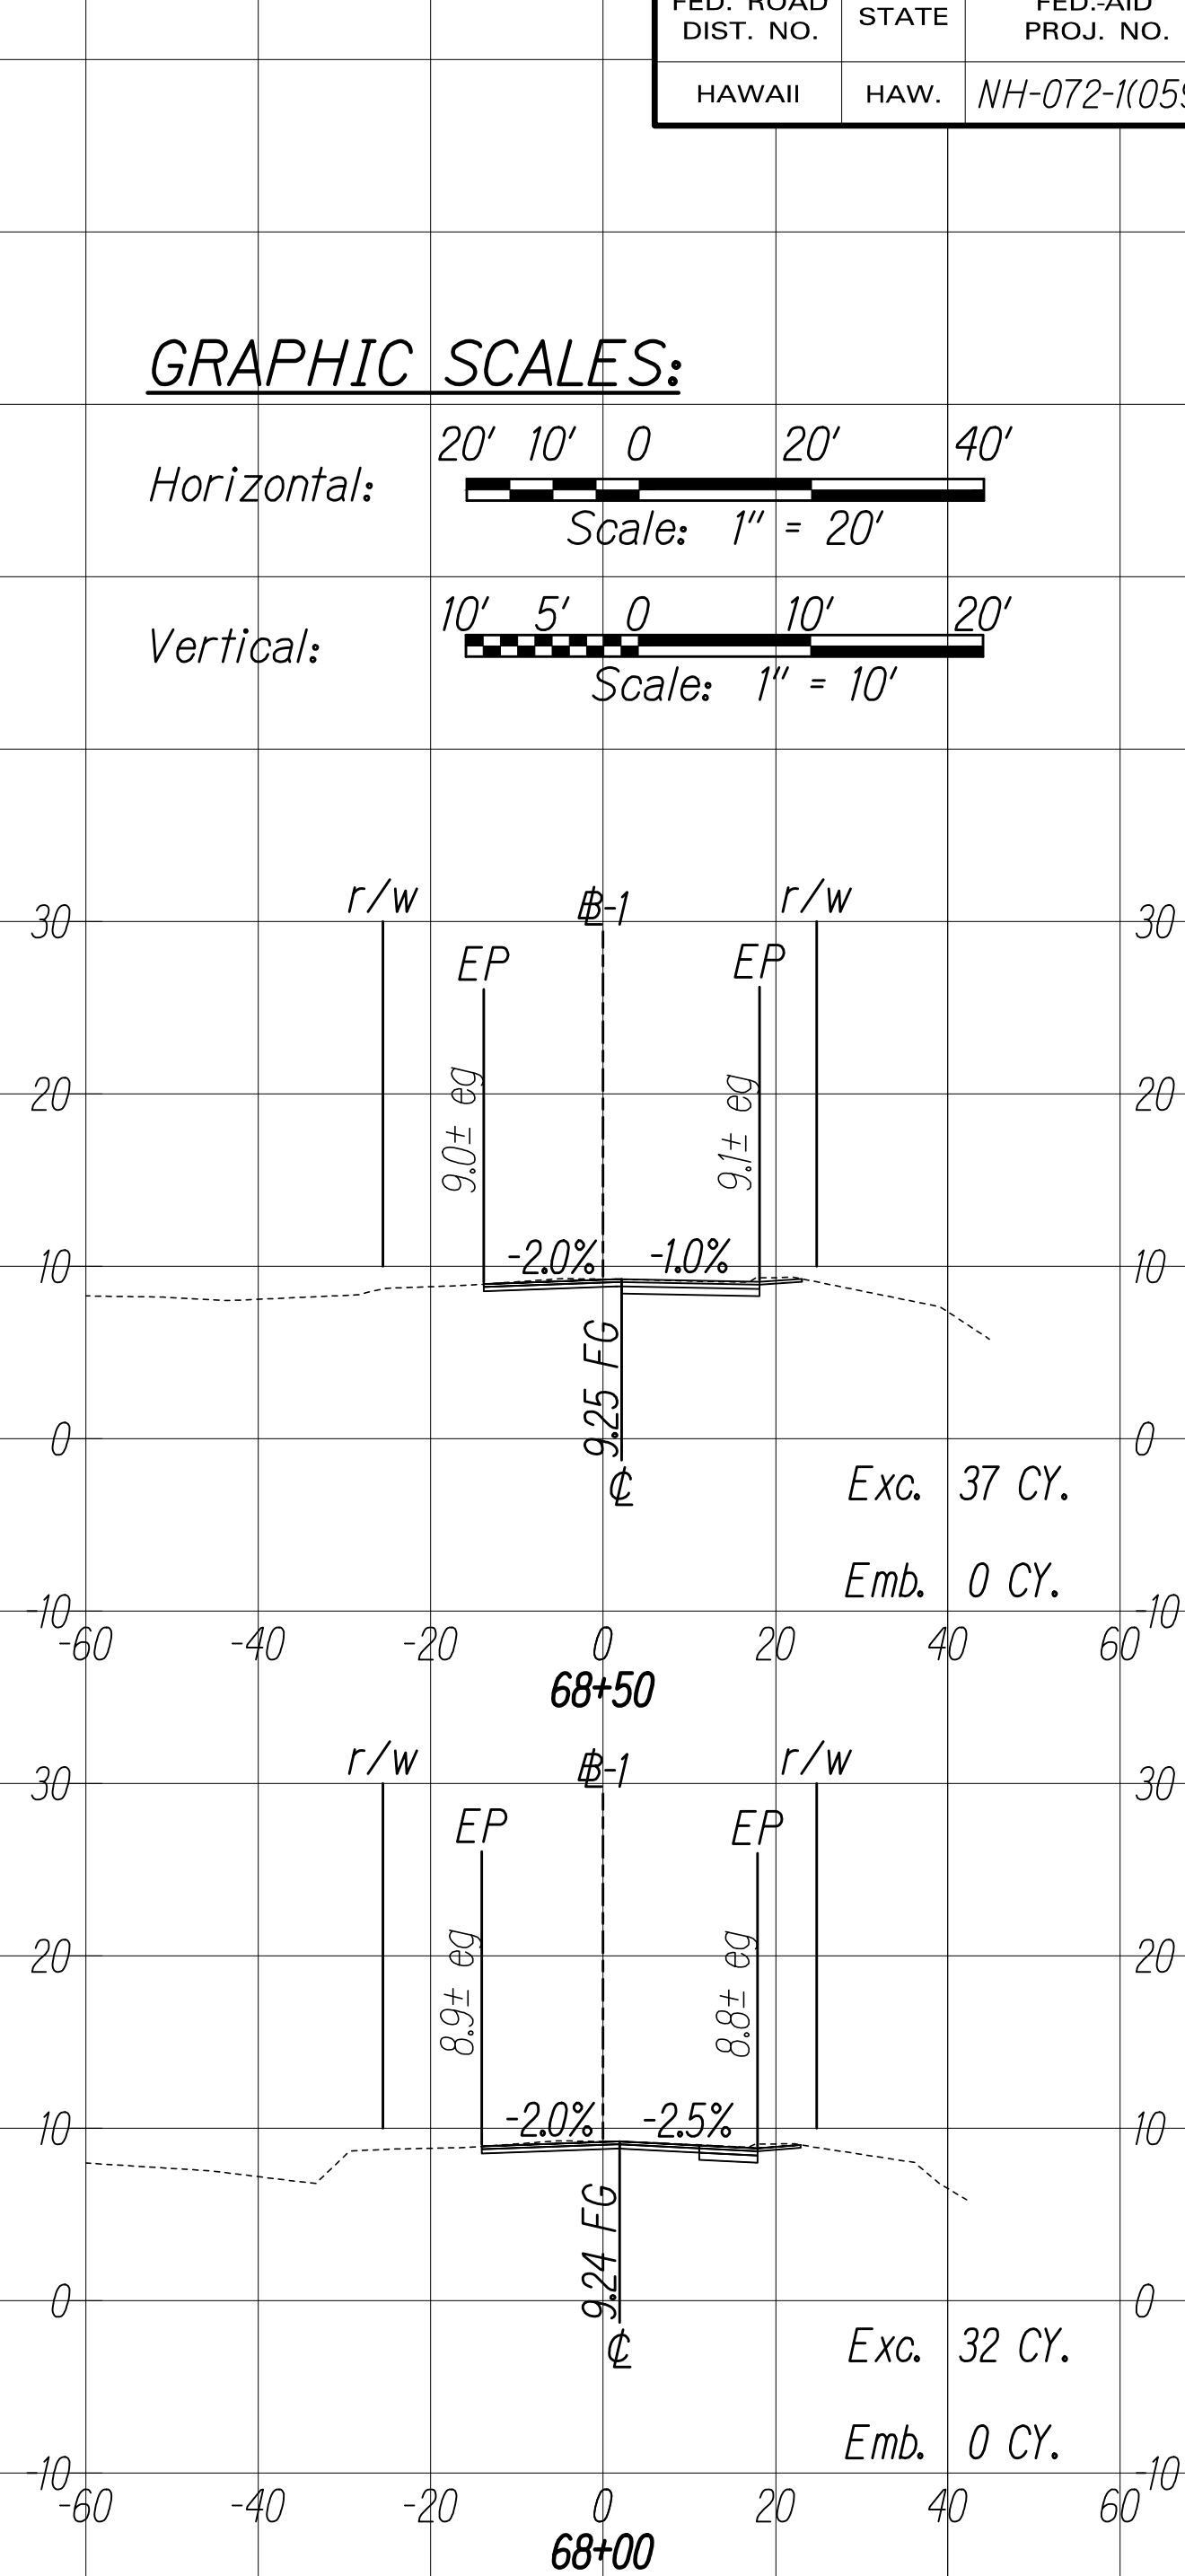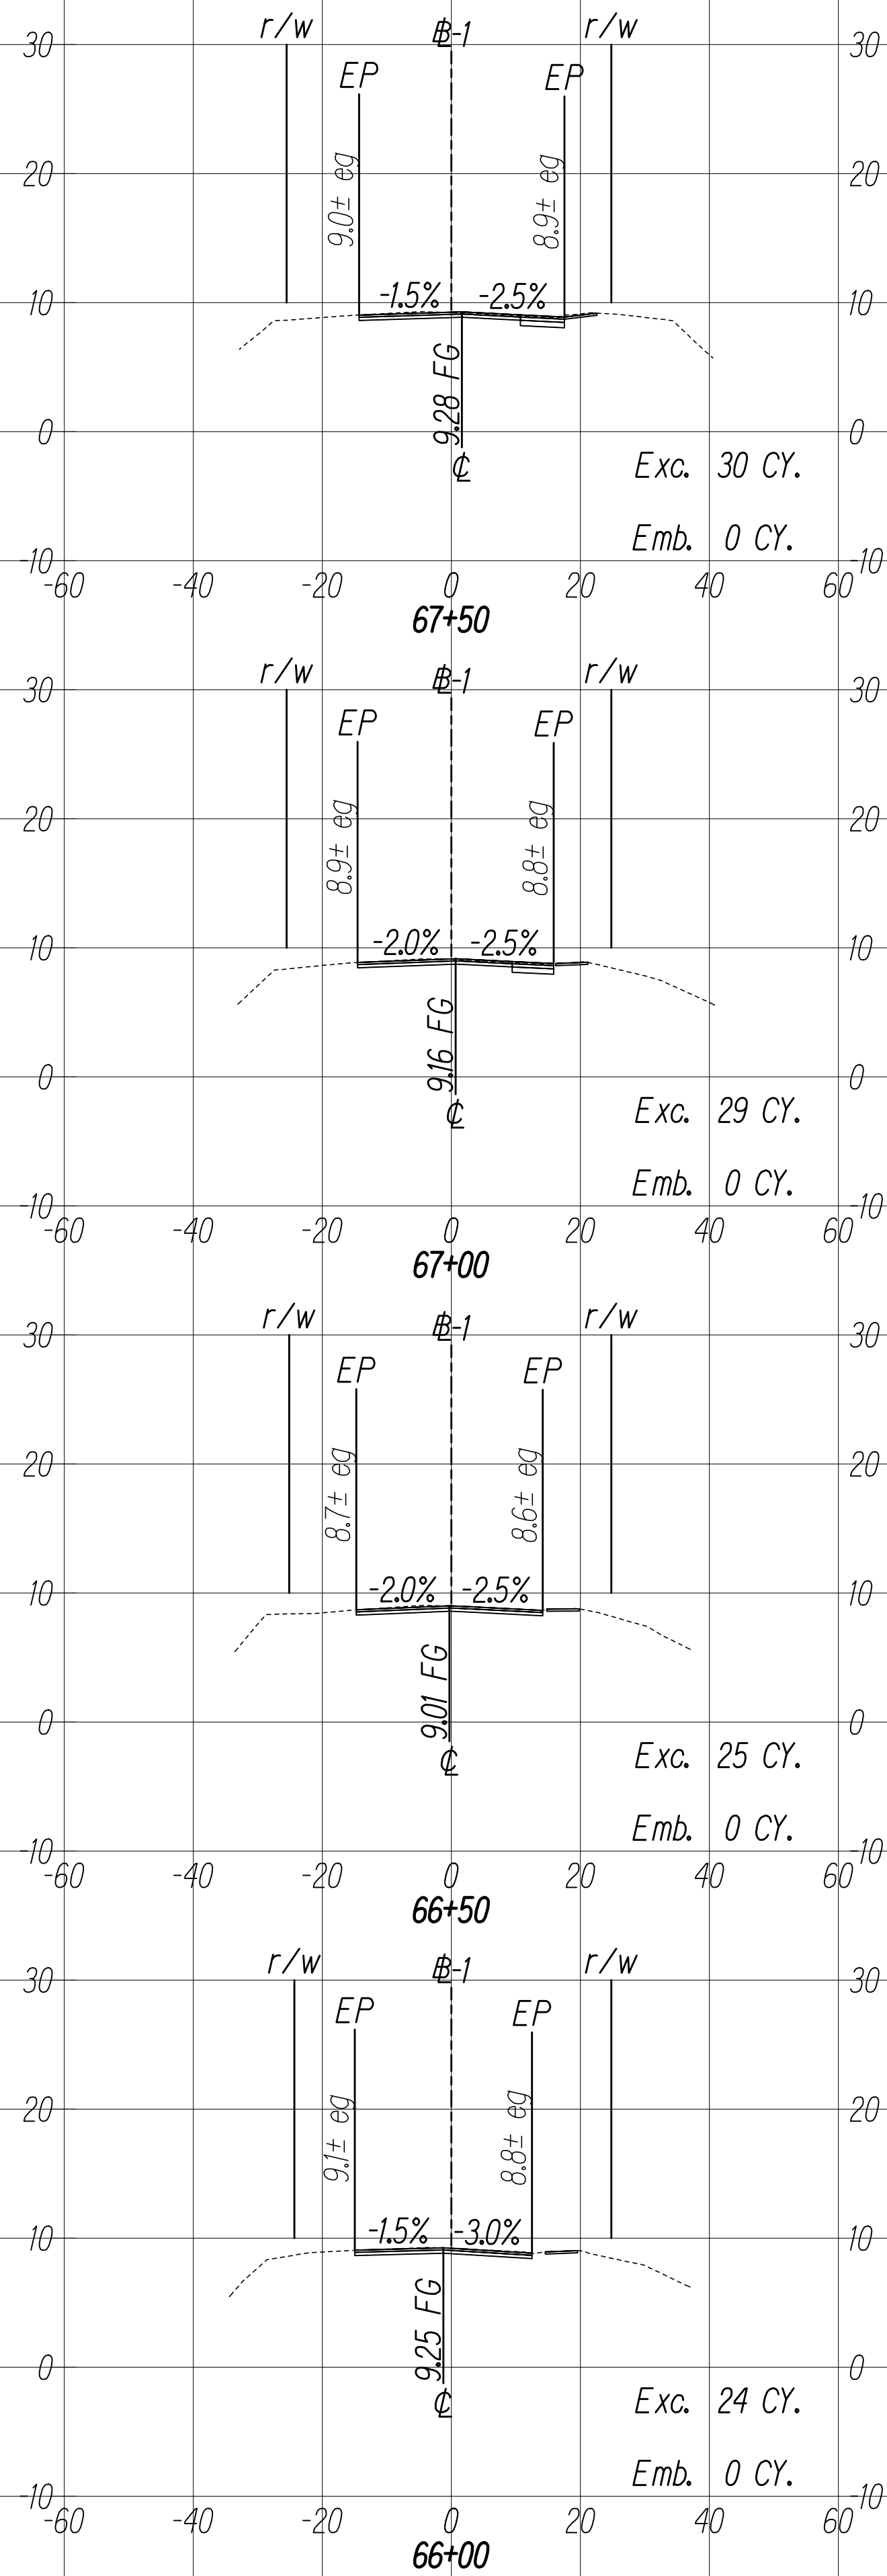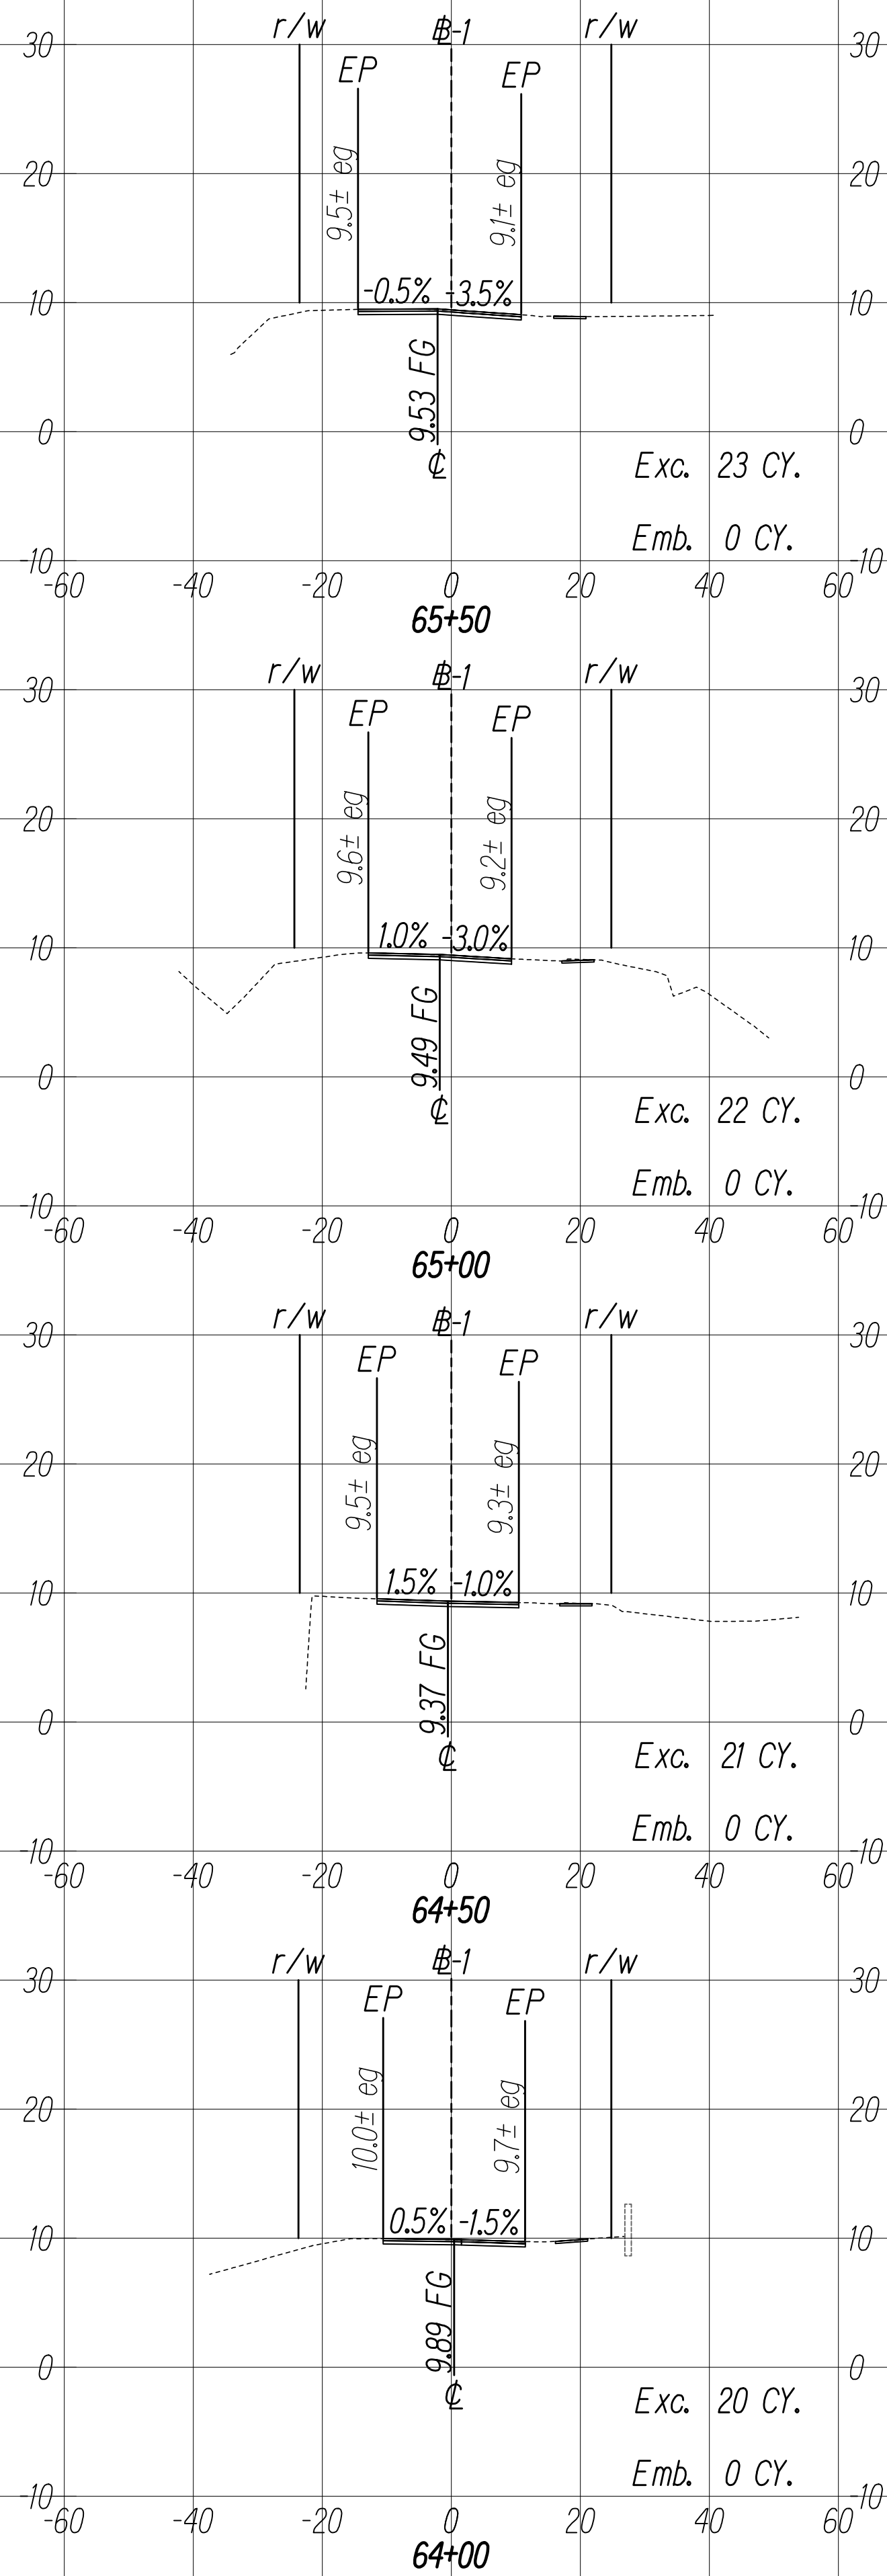

GRAPHIC SCALES:

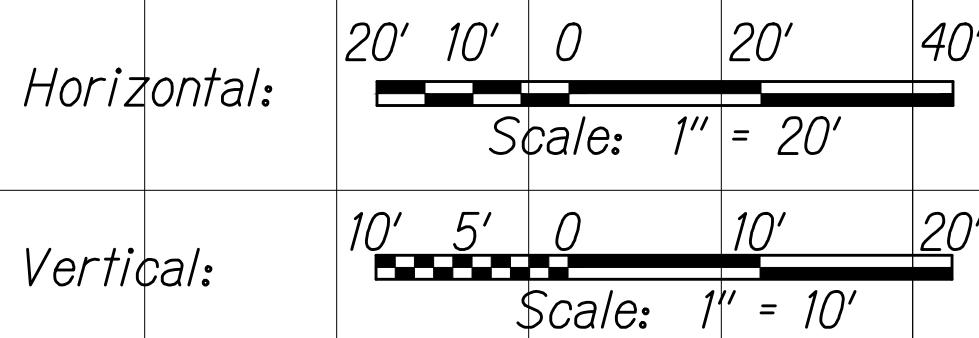




THIS WORK WAS PREPARED BY ME
OR UNDER MY SUPERVISION

SIGNATURE



04/30/22
EXPIRATION DATE
OF THE LICENSE

C:\CIVIL 3D PROJECTS\2017_002.000.DOT KAL HWY RESURFACING POALIMA TO HUII\01 CE DWG\X6-X10 CROSS SECTIONS.DWG 11/4/2020 5:50 PM

FED. ROAD DIST. NO.	STATE	FED-AID PROJ. NO.	FISCAL YEAR	SHEET NO.	TOTAL SHEETS
HAWAII	HAW.	NH-072-1(059)	2021	209	243

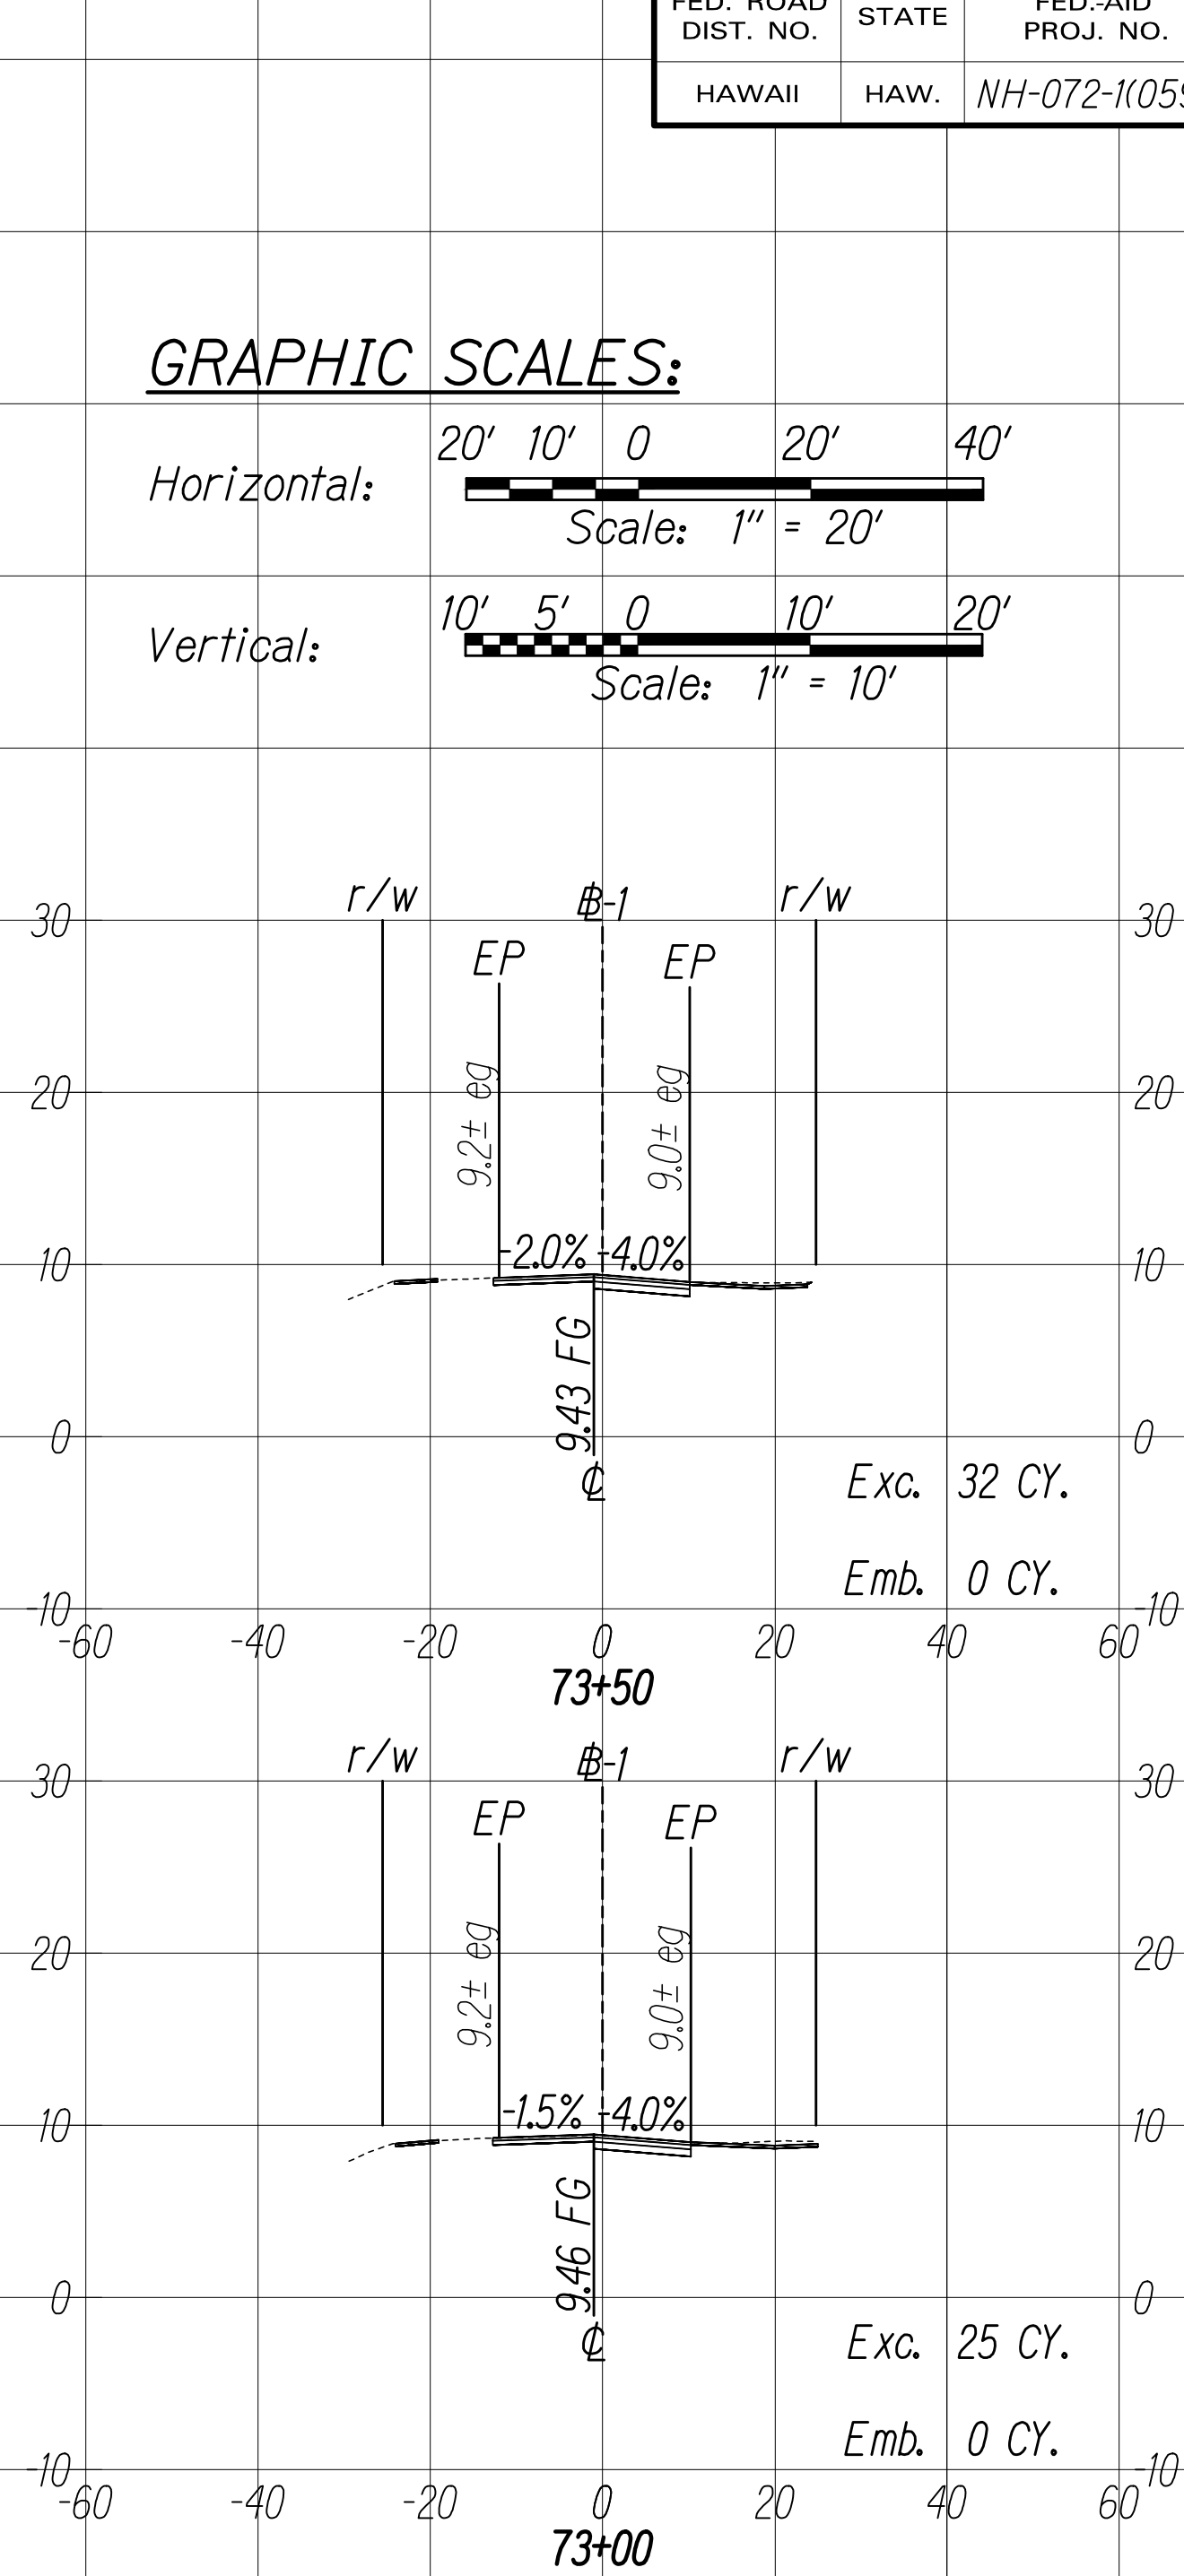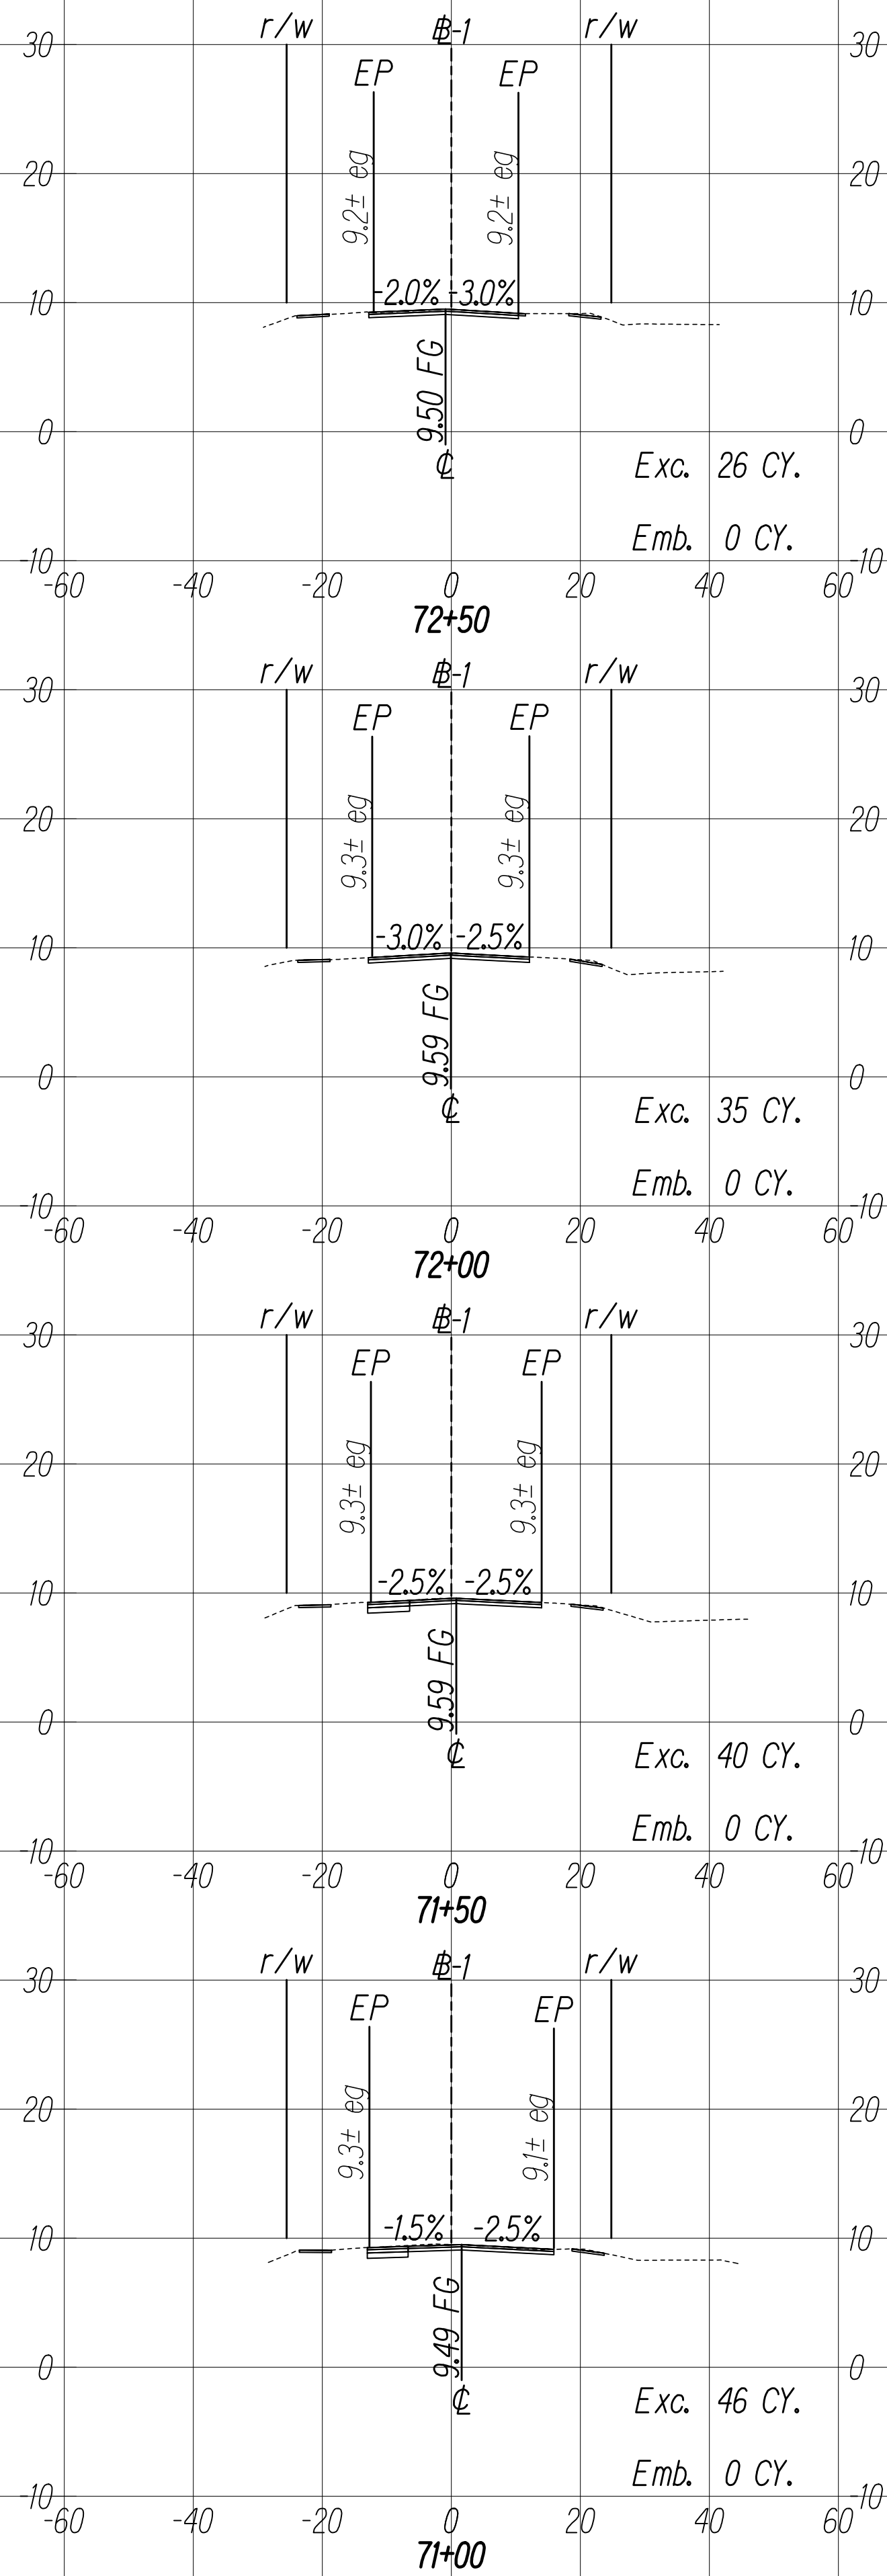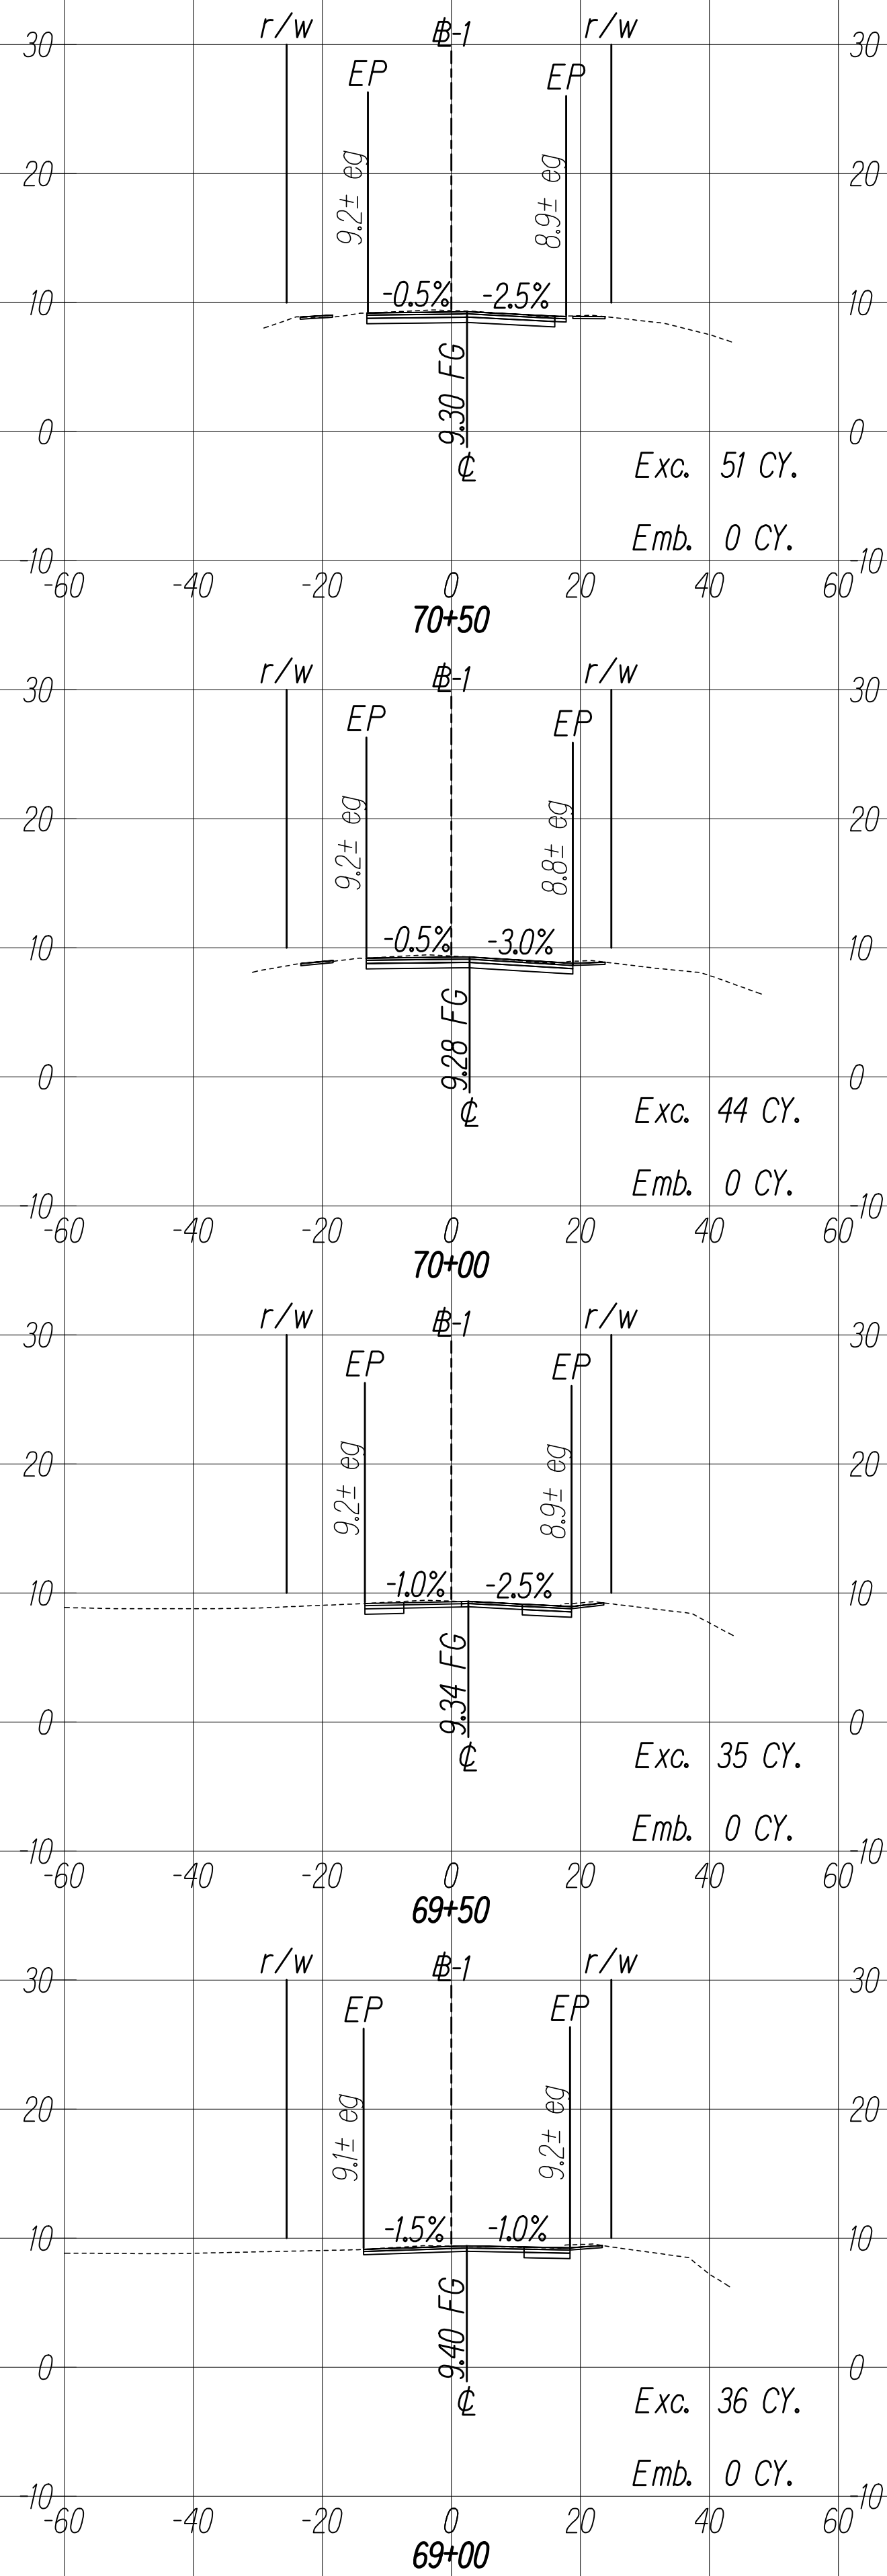

GRAPHIC SCALES:

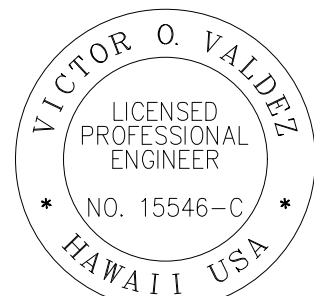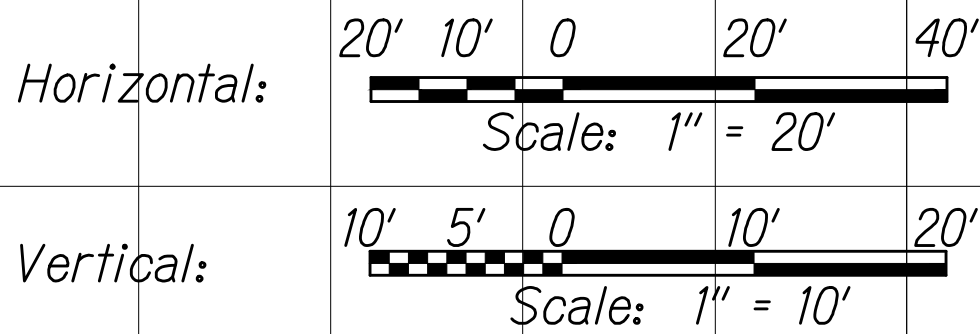




THIS WORK WAS PREPARED BY ME
OR UNDER MY SUPERVISION

SIGNATURE


04/30/22
EXPIRATION DATE
OF THE LICENSE

C:\CIVIL 3D PROJECTS\2017_002.000.DOT KAL HWY RESURFACING POALIMA TO HULU\01 CE DWG\X6-X10 CROSS SECTIONS.DWG 11/4/2020 5:41 PM

FED. ROAD DIST. NO.	STATE	FED-AID PROJ. NO.	FISCAL YEAR	SHEET NO.	TOTAL SHEETS
HAWAII	HAW.	NH-072-1(059)	2021	210	243

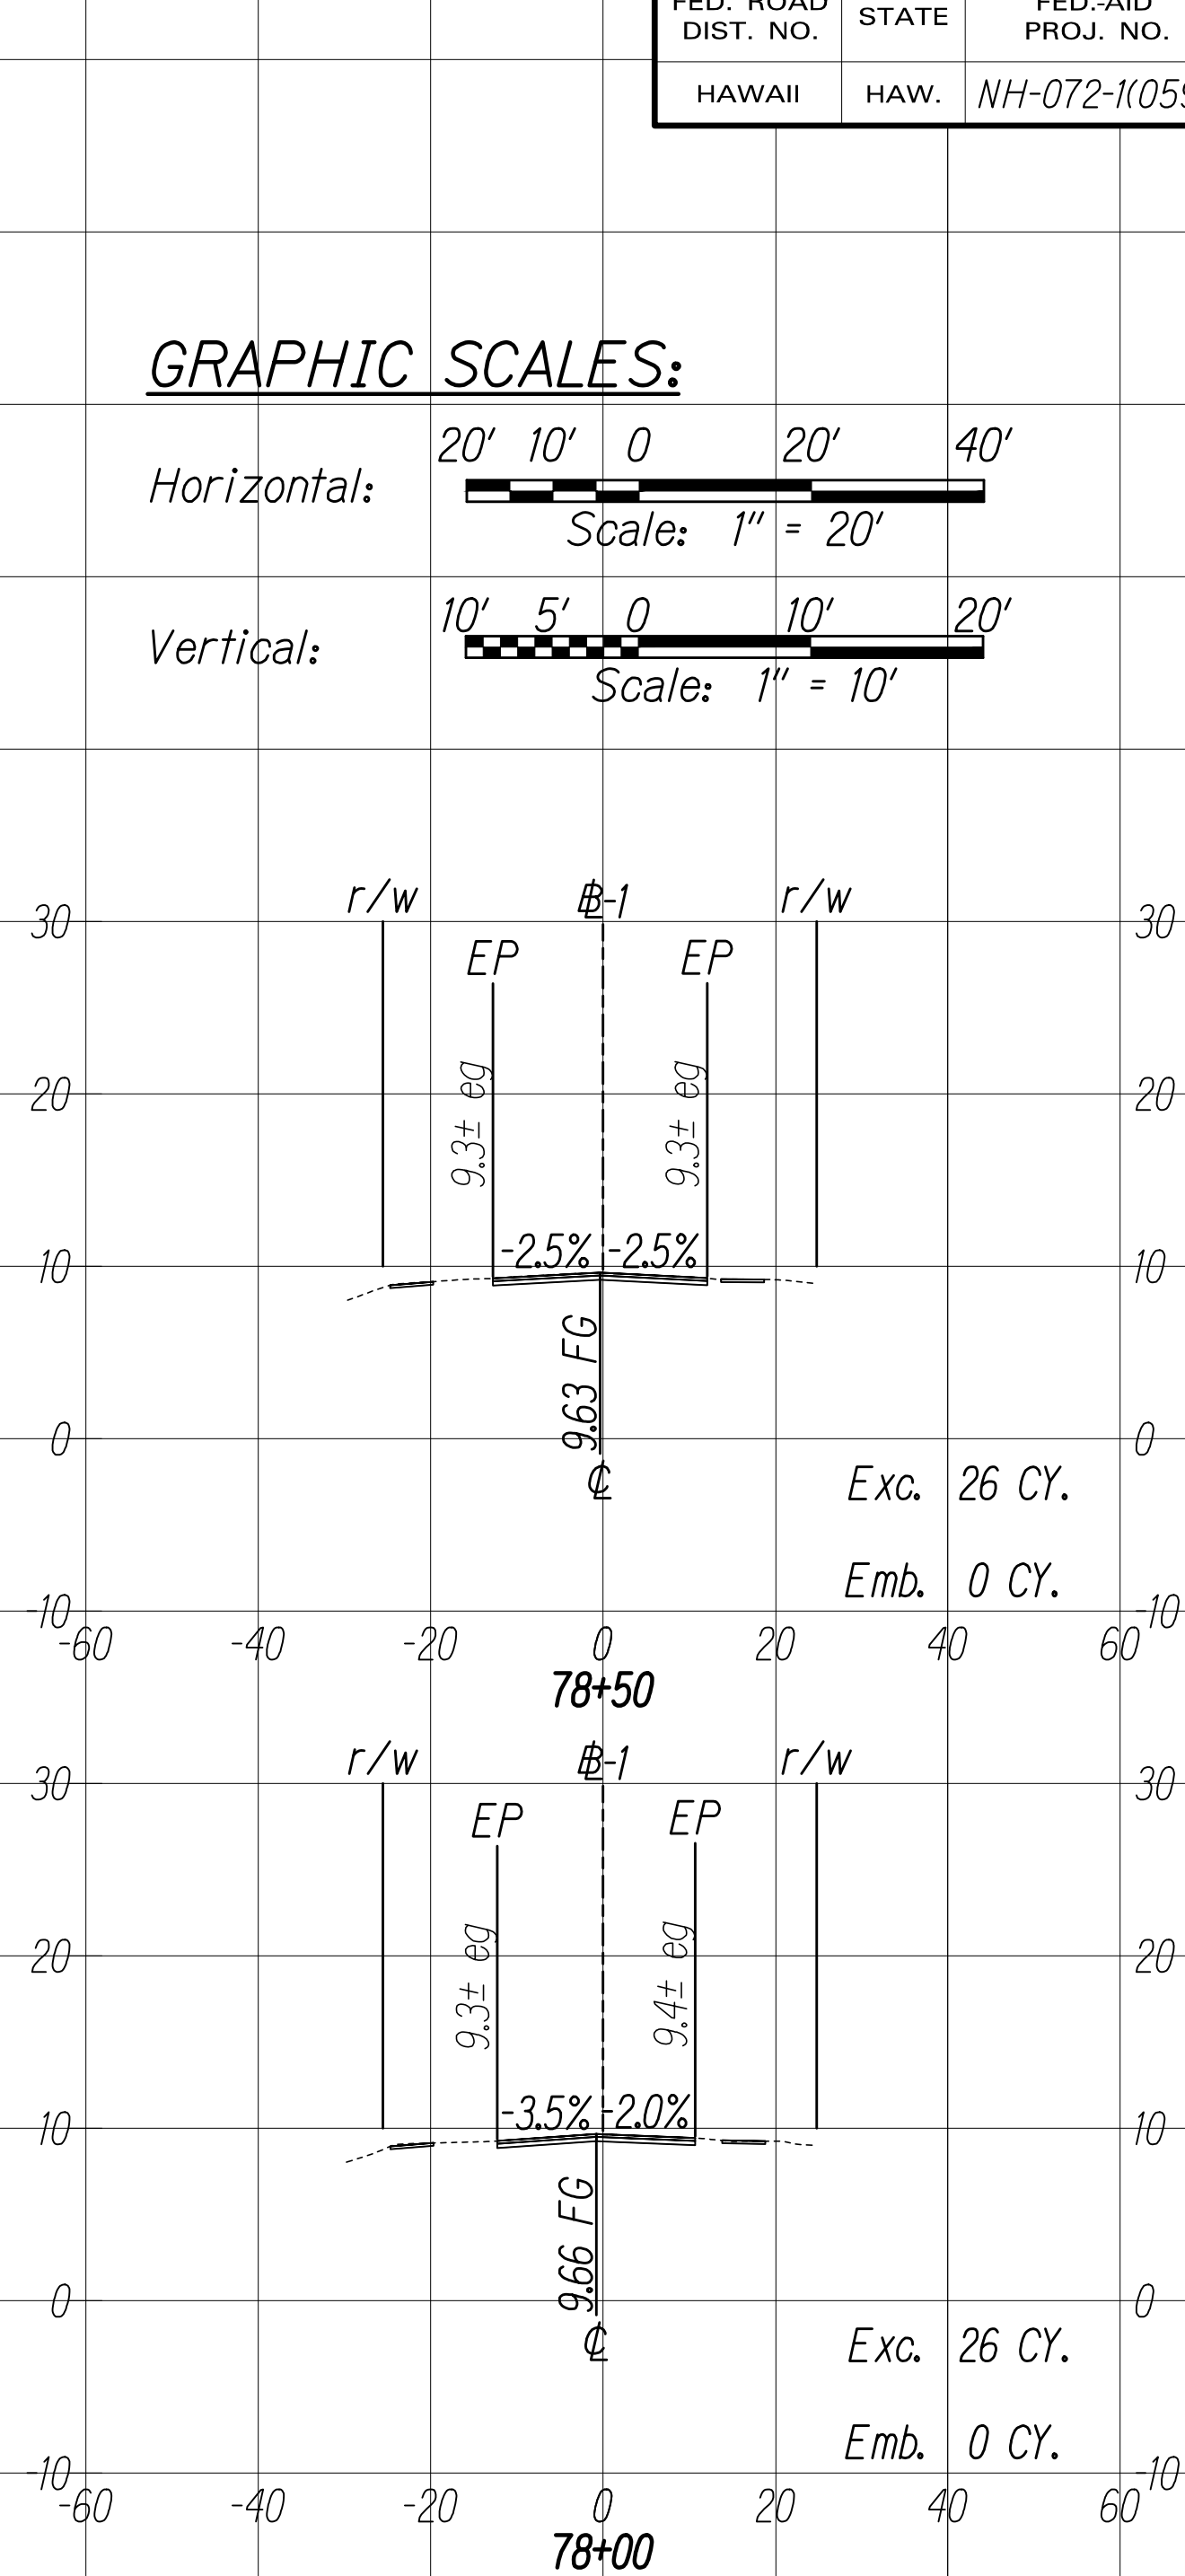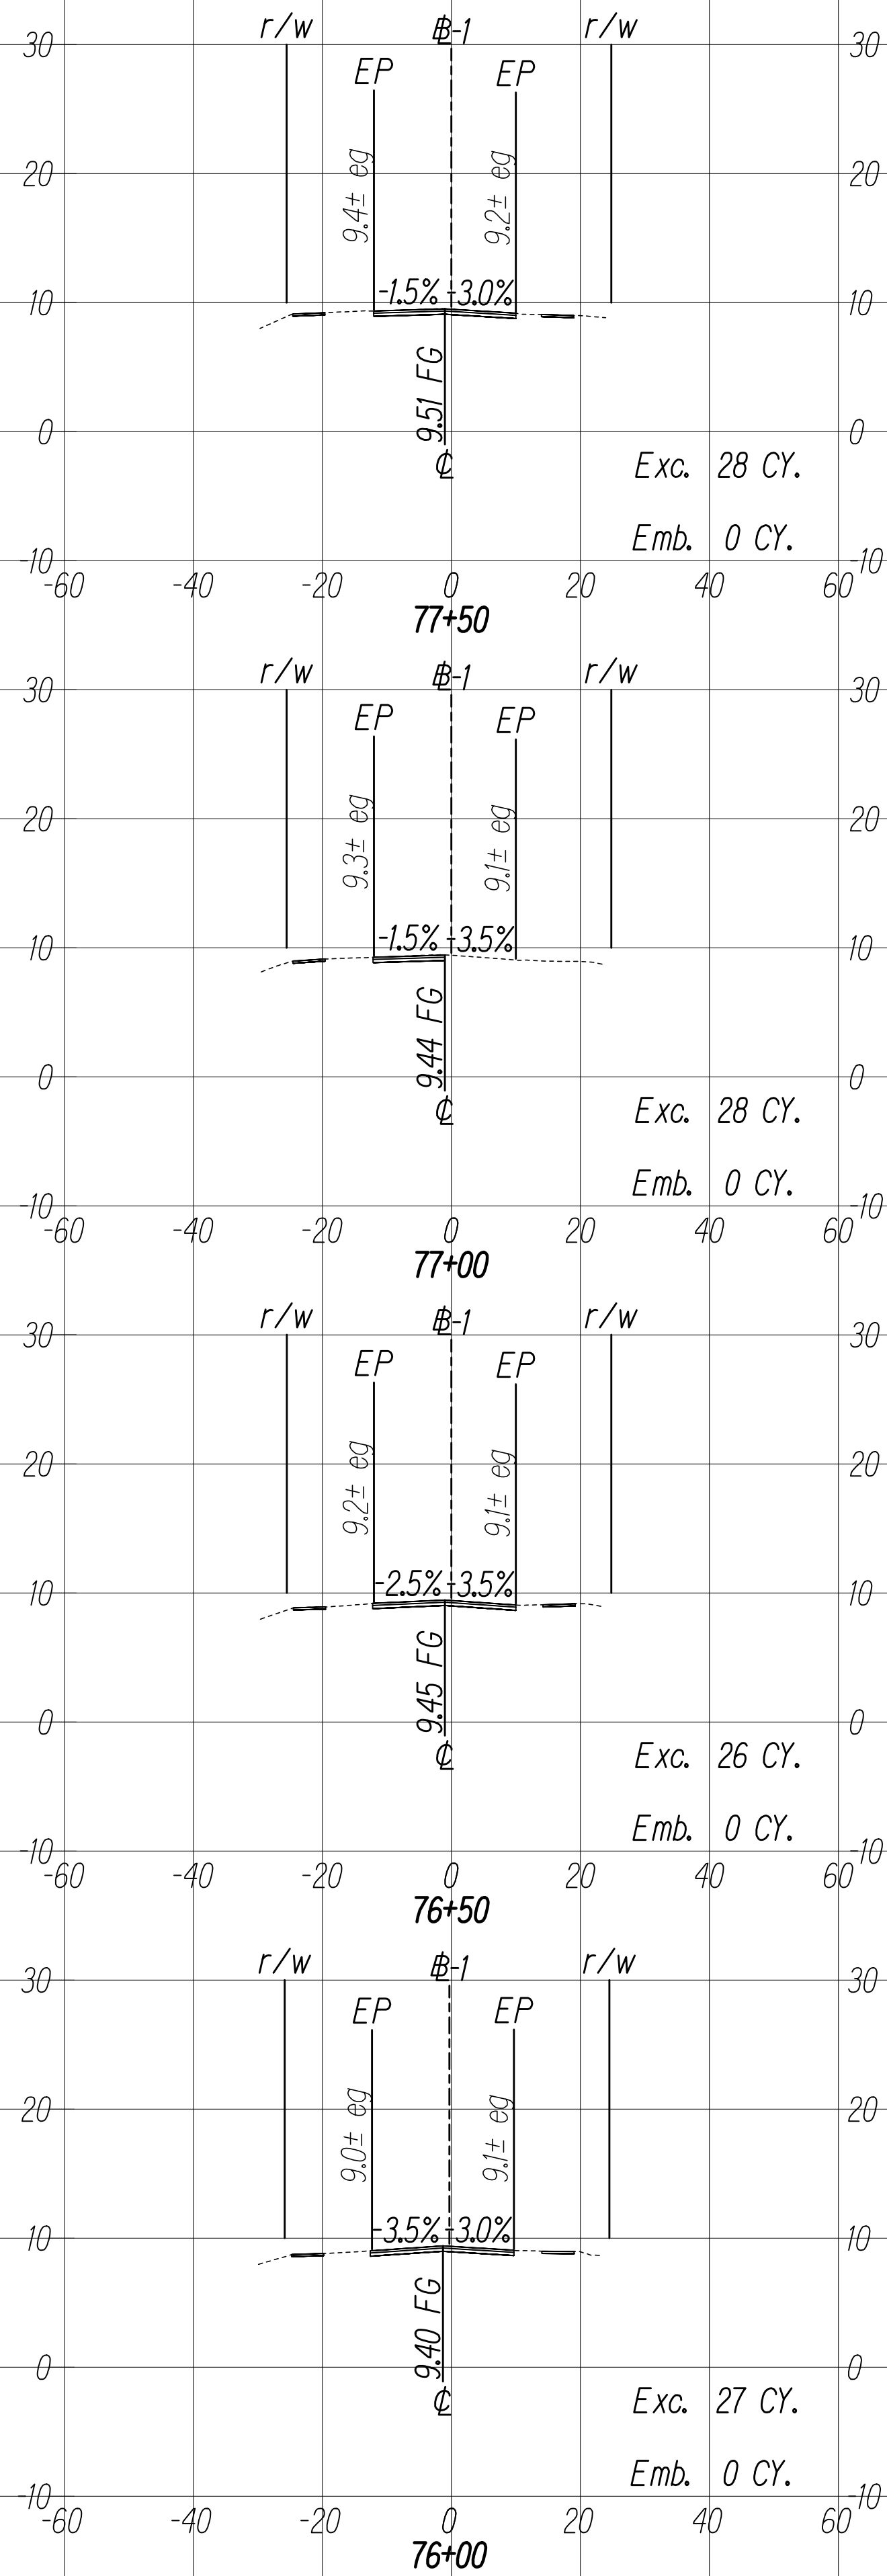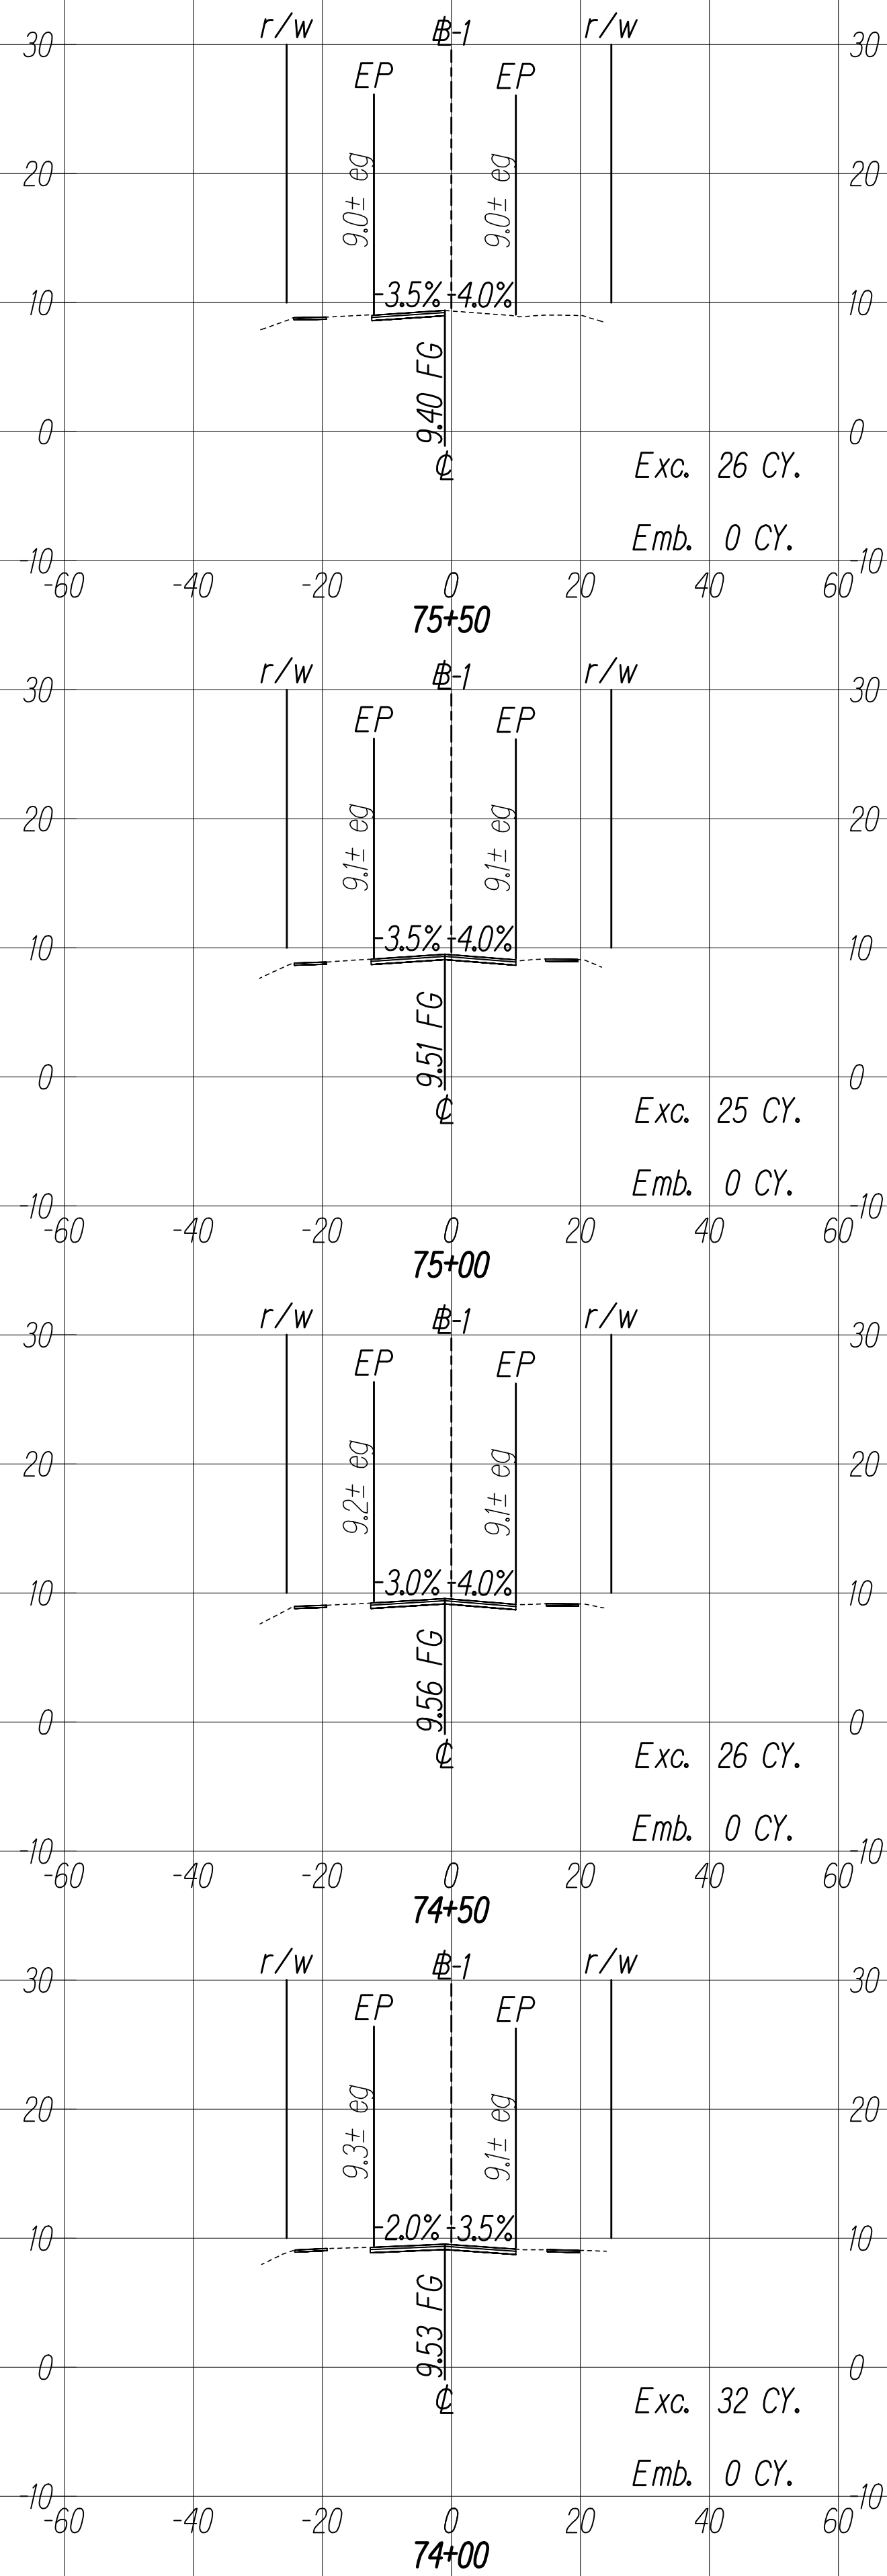

GRAPHIC SCALES:

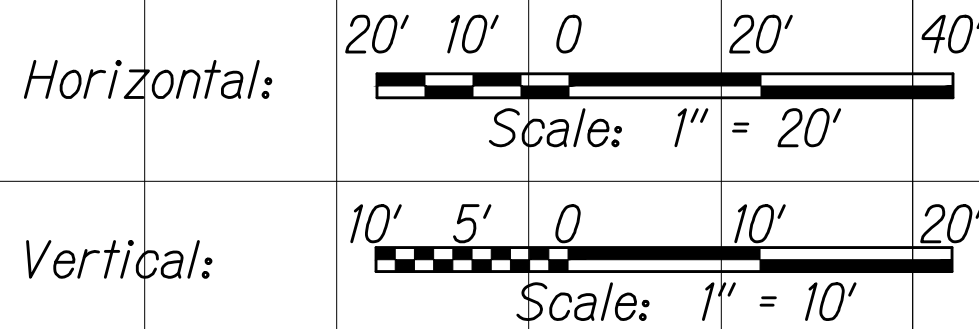






THIS WORK WAS PREPARED BY ME
OR UNDER MY SUPERVISION

SIGNATURE

04/30/22
EXPIRATION DATE
OF THE LICENSE

C:\CIVIL 3D PROJECTS\2017_002.000.DOT KAL HWY RESURFACING POALIMA TO HULI\01 CE DWG\X11-X15 CROSS SECTIONS.DWG 11/4/2020 6:00 PM

FED. ROAD DIST. NO.	STATE	FED-AID PROJ. NO.	FISCAL YEAR	SHEET NO.	TOTAL SHEETS
HAWAII	HAW.	NH-072-1(059)	2021	212	243

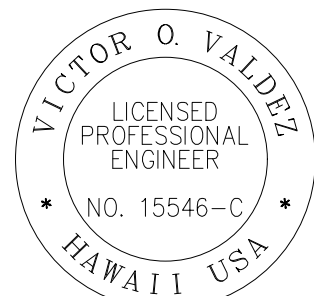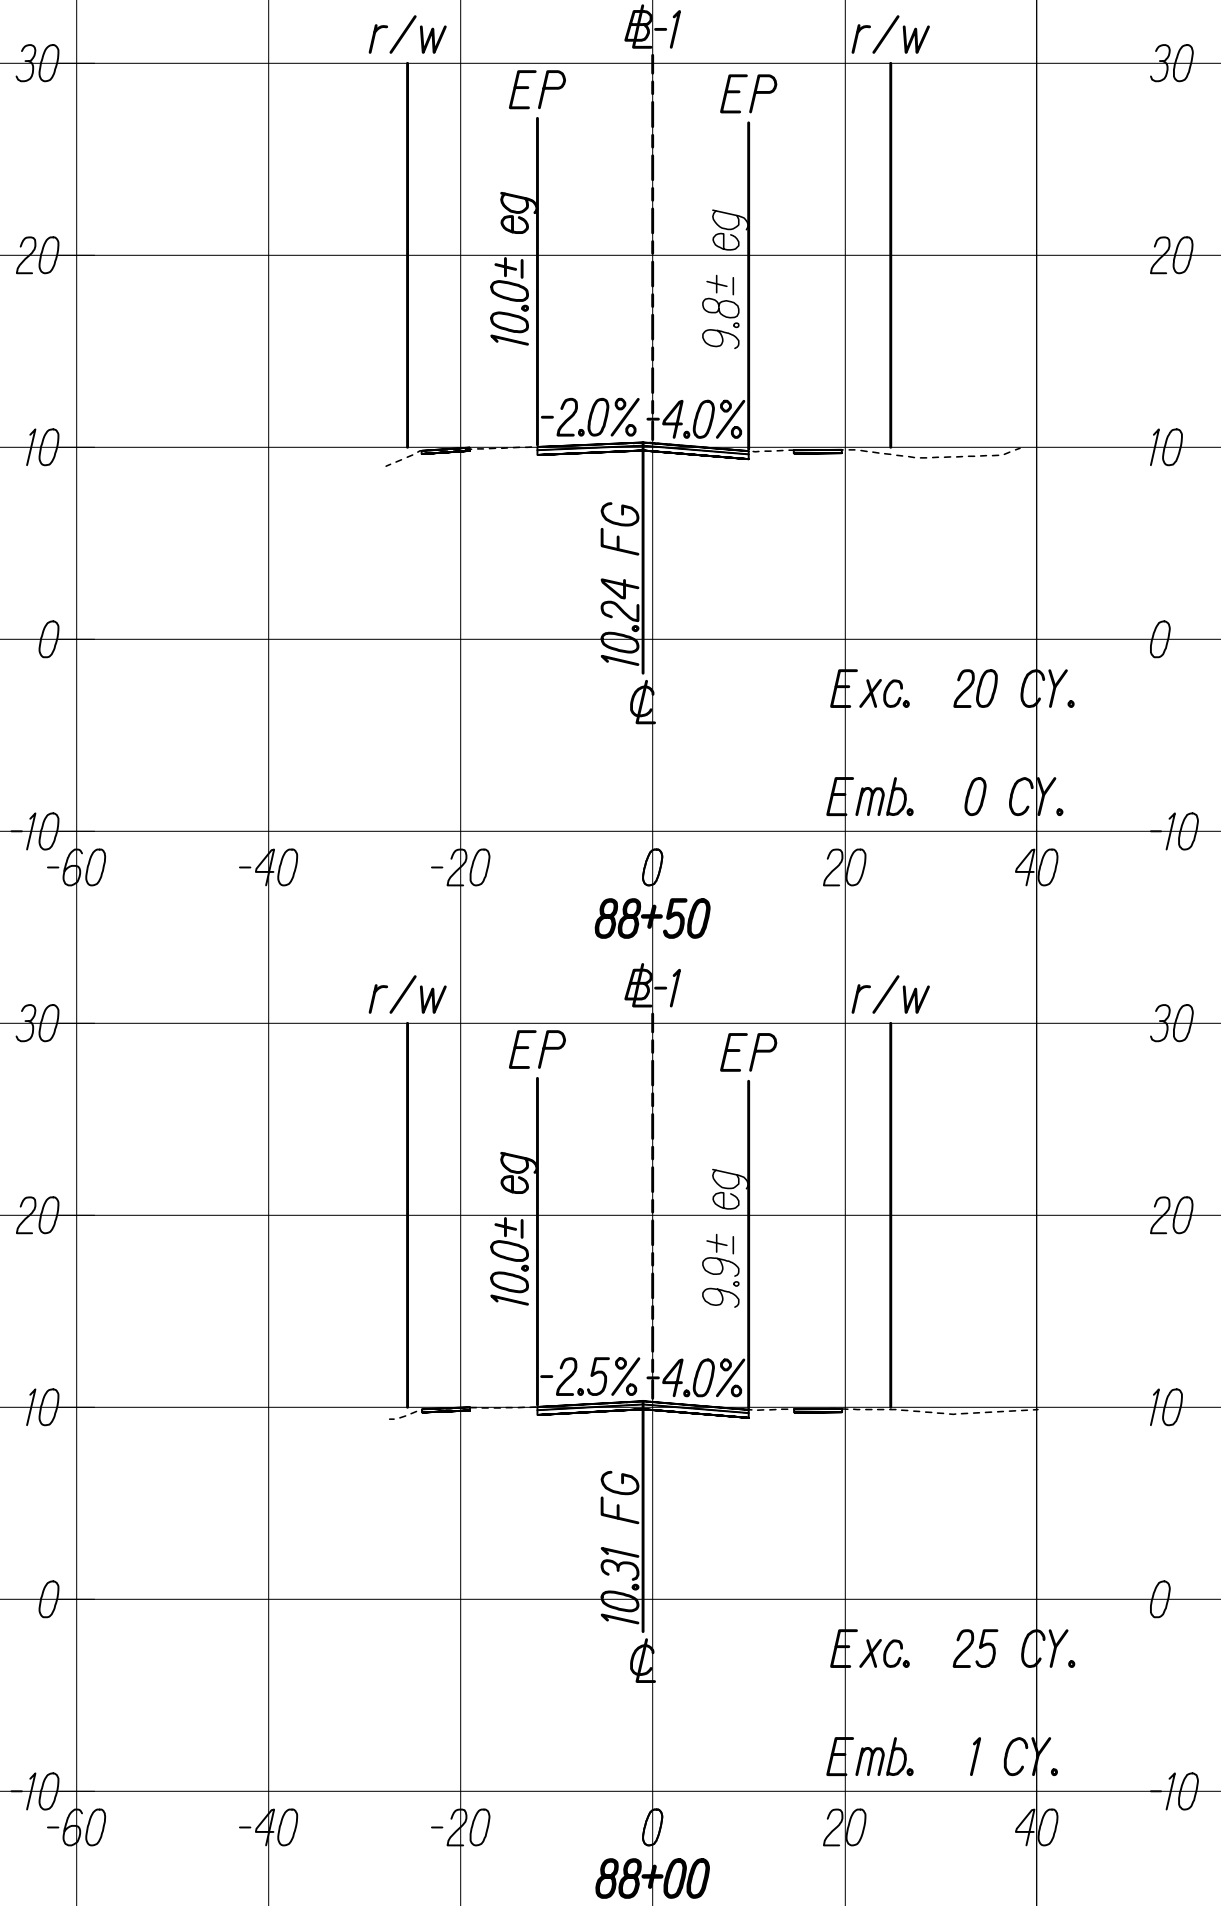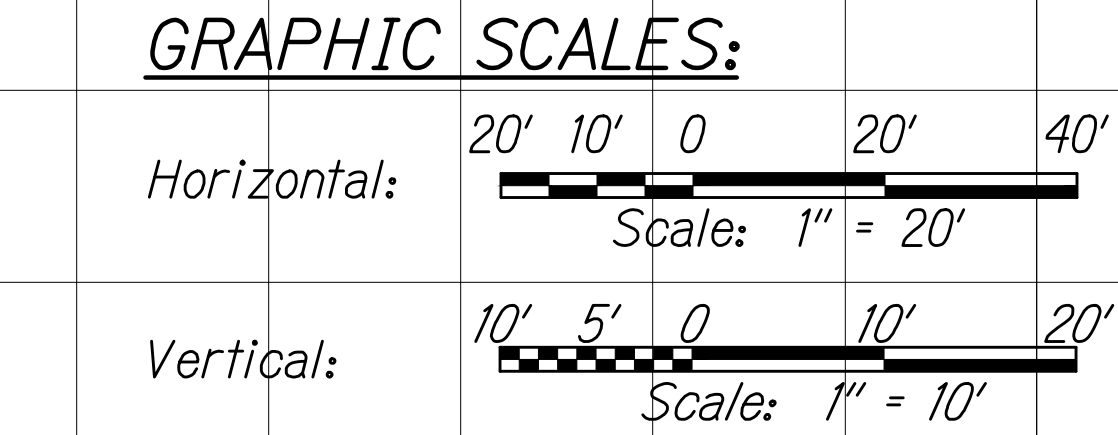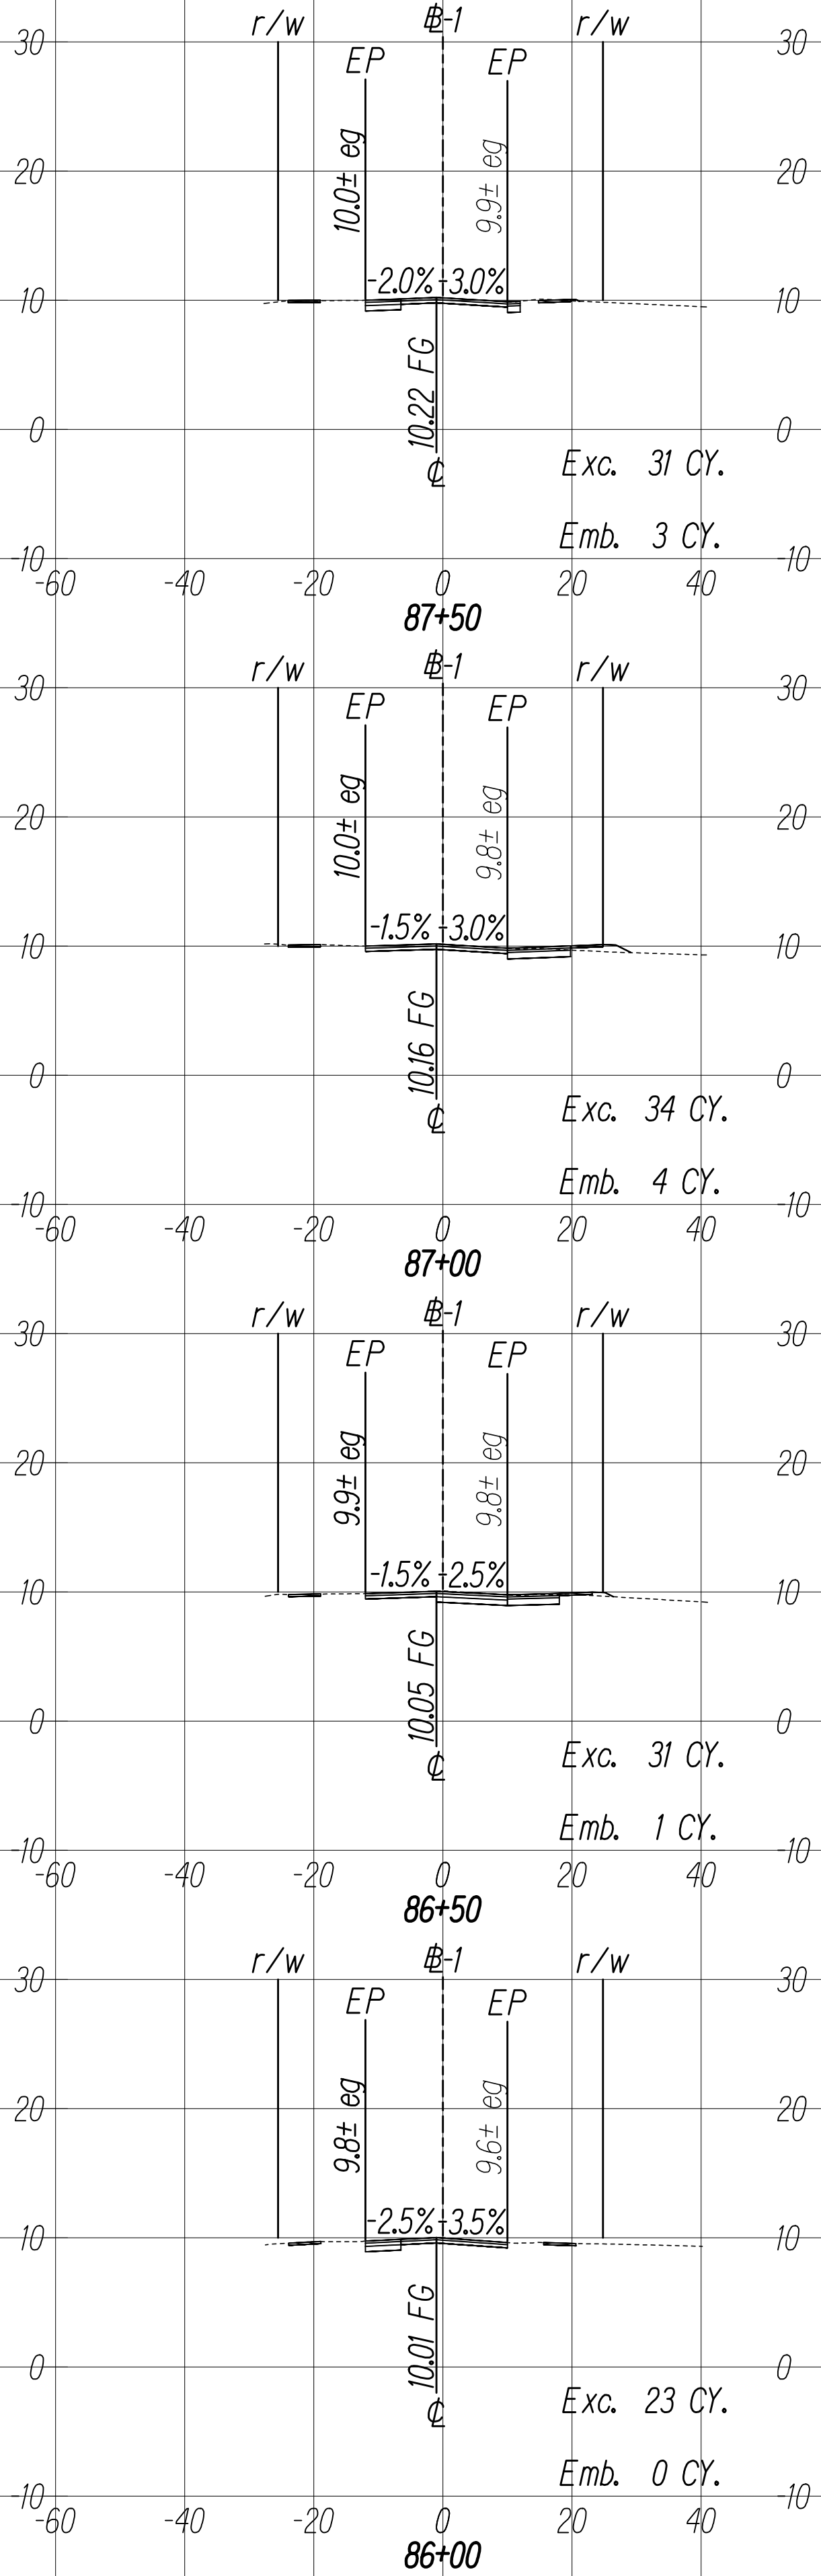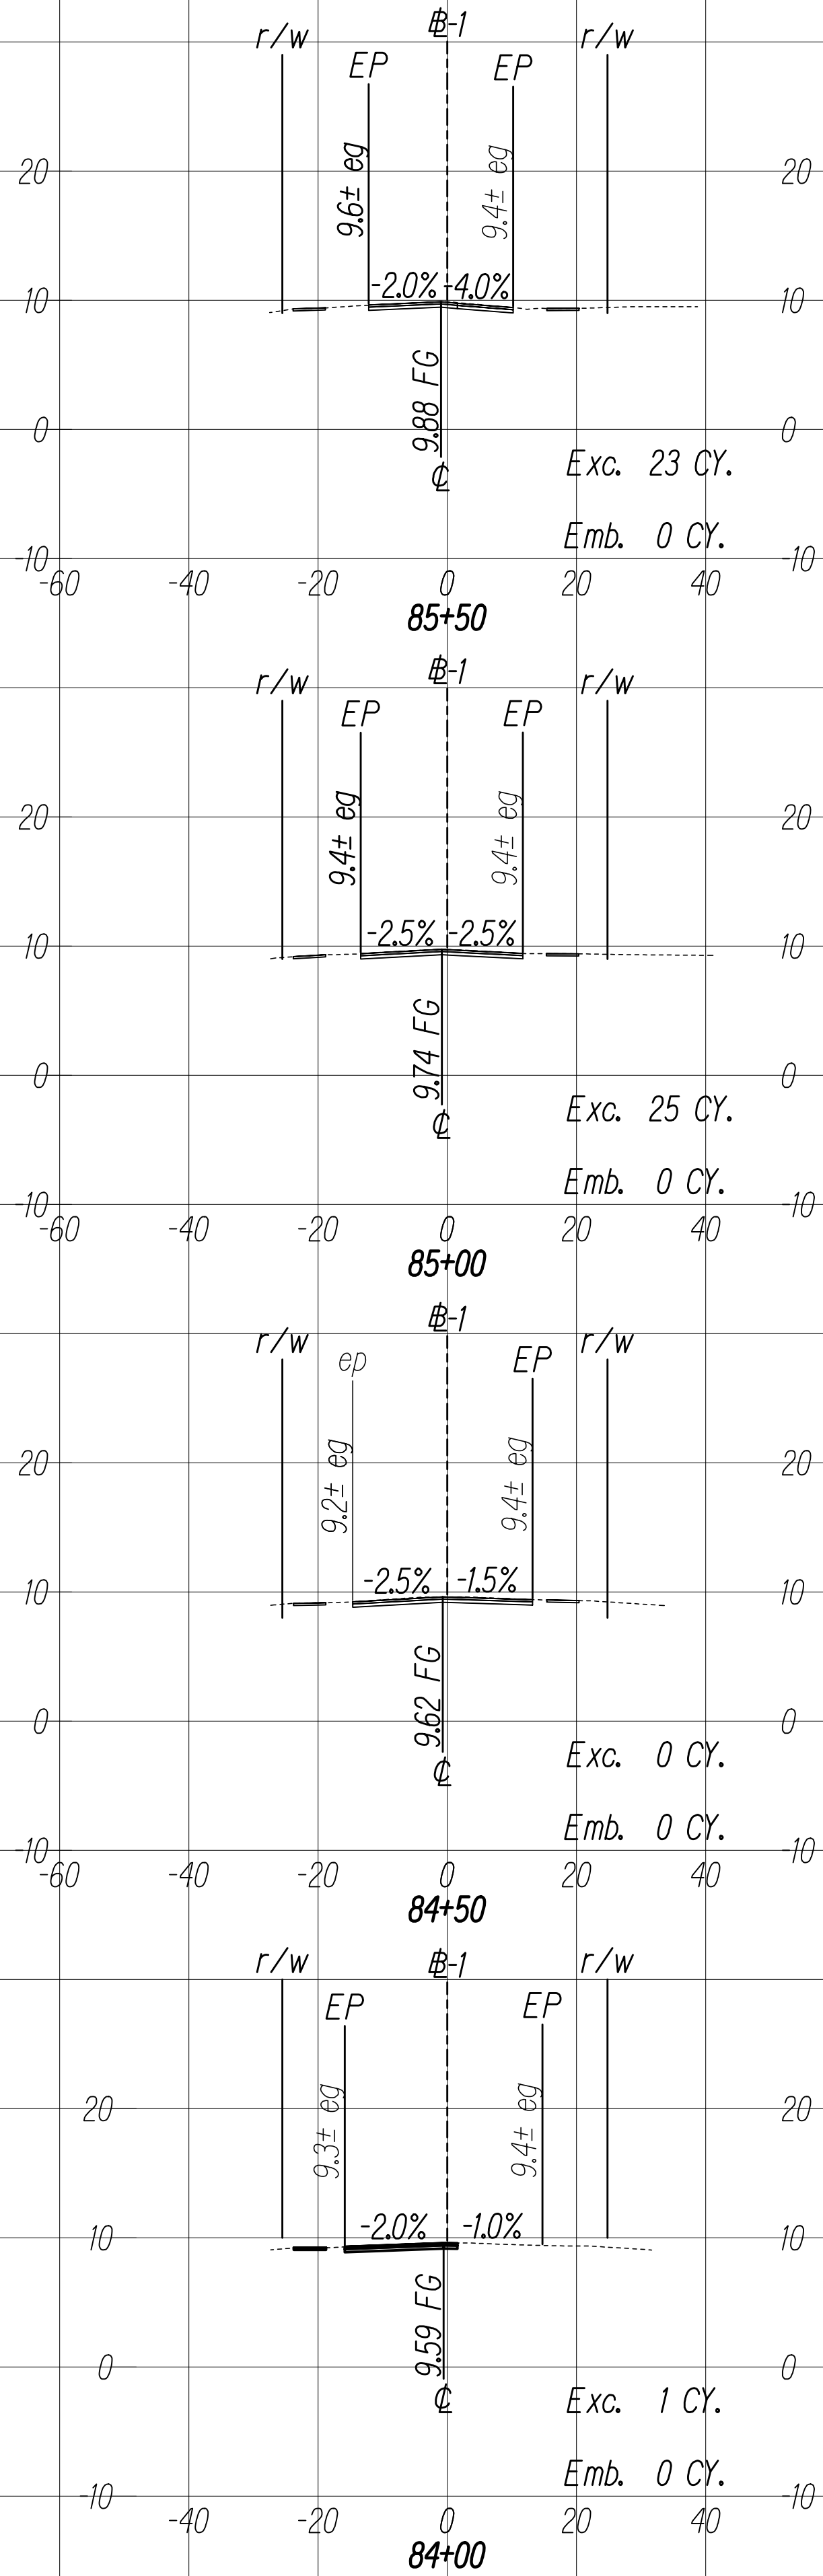






THIS WORK WAS PREPARED BY ME
OR UNDER MY SUPERVISION

[Signature]
SIGNATURE

04/30/22
EXPIRATION DATE
OF THE LICENSE

C:\CIVIL 3D PROJECTS\2017_002.000.DOT KAL HWY RESURFACING POALIMA TO HULI\01 CE DWG\X11-X15 CROSS SECTIONS.DWG 11/4/2020 6:00 PM

FED. ROAD DIST. NO.	STATE	FED-AID PROJ. NO.	FISCAL YEAR	SHEET NO.	TOTAL SHEETS
HAWAII	HAW.	NH-072-1(059)	2021	213	243

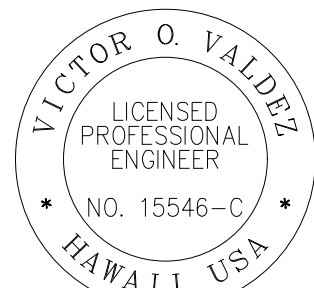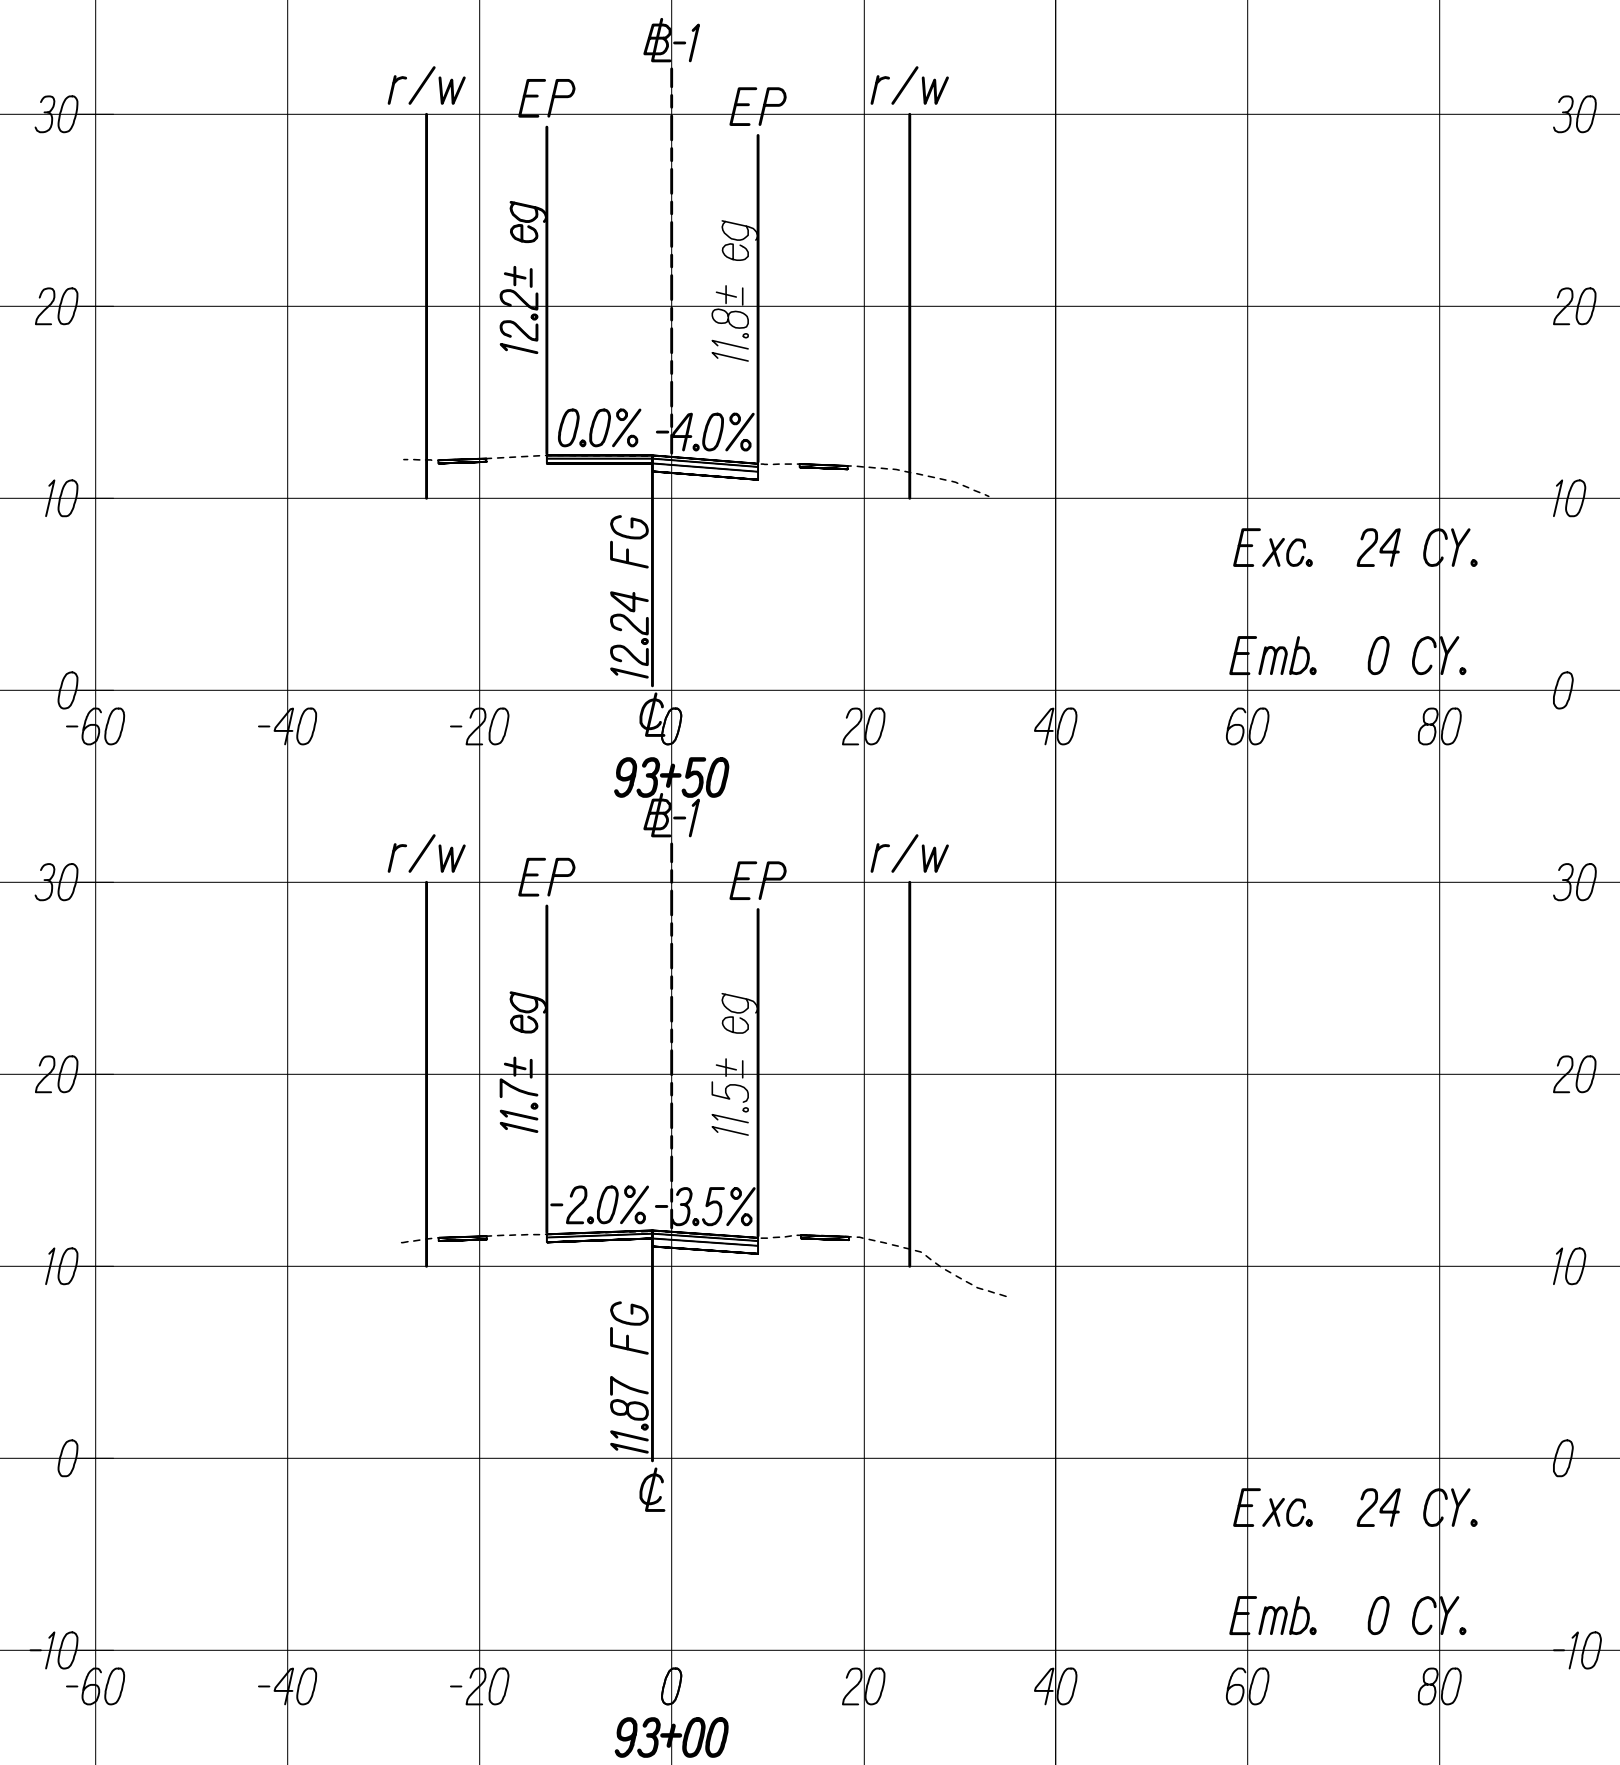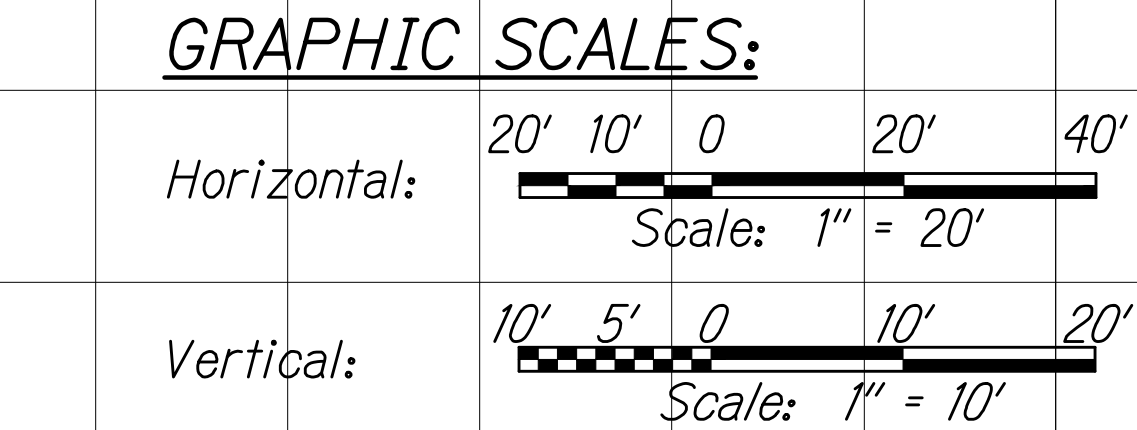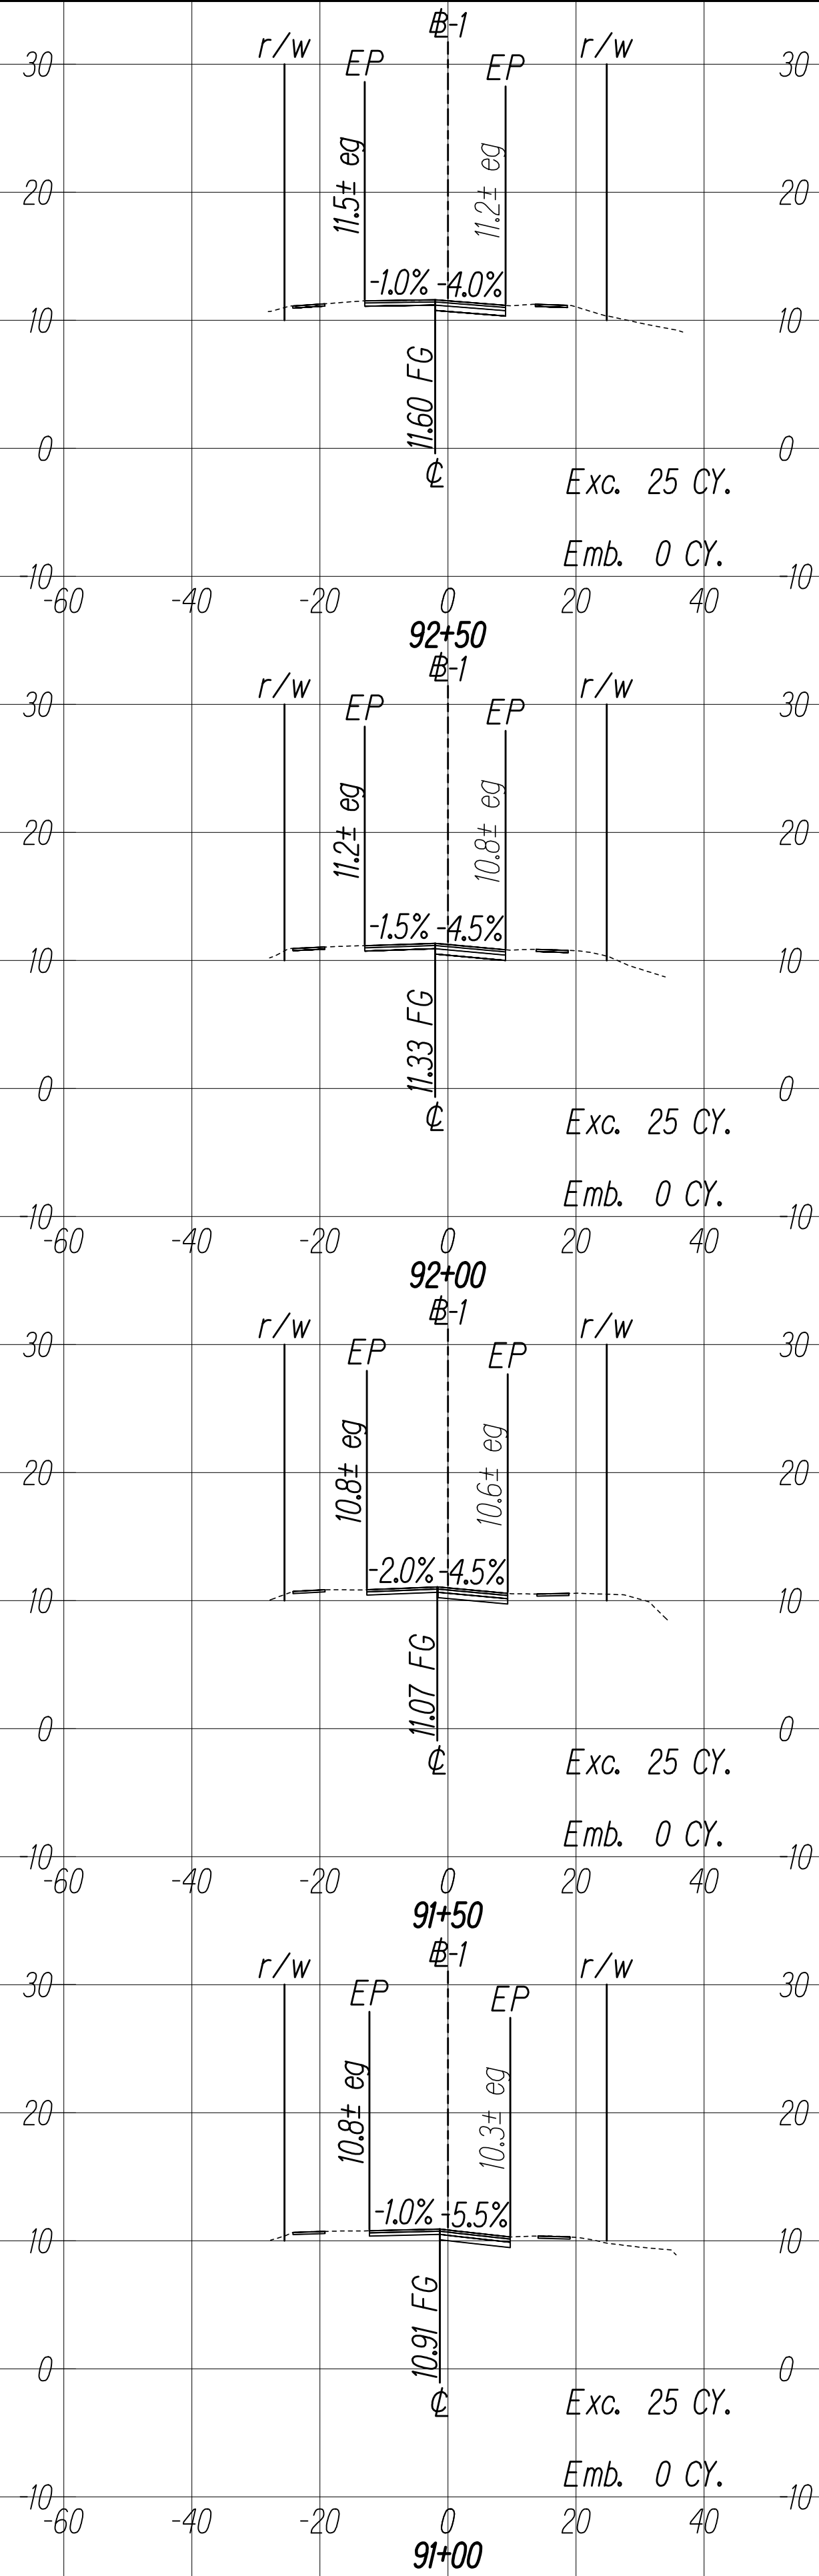
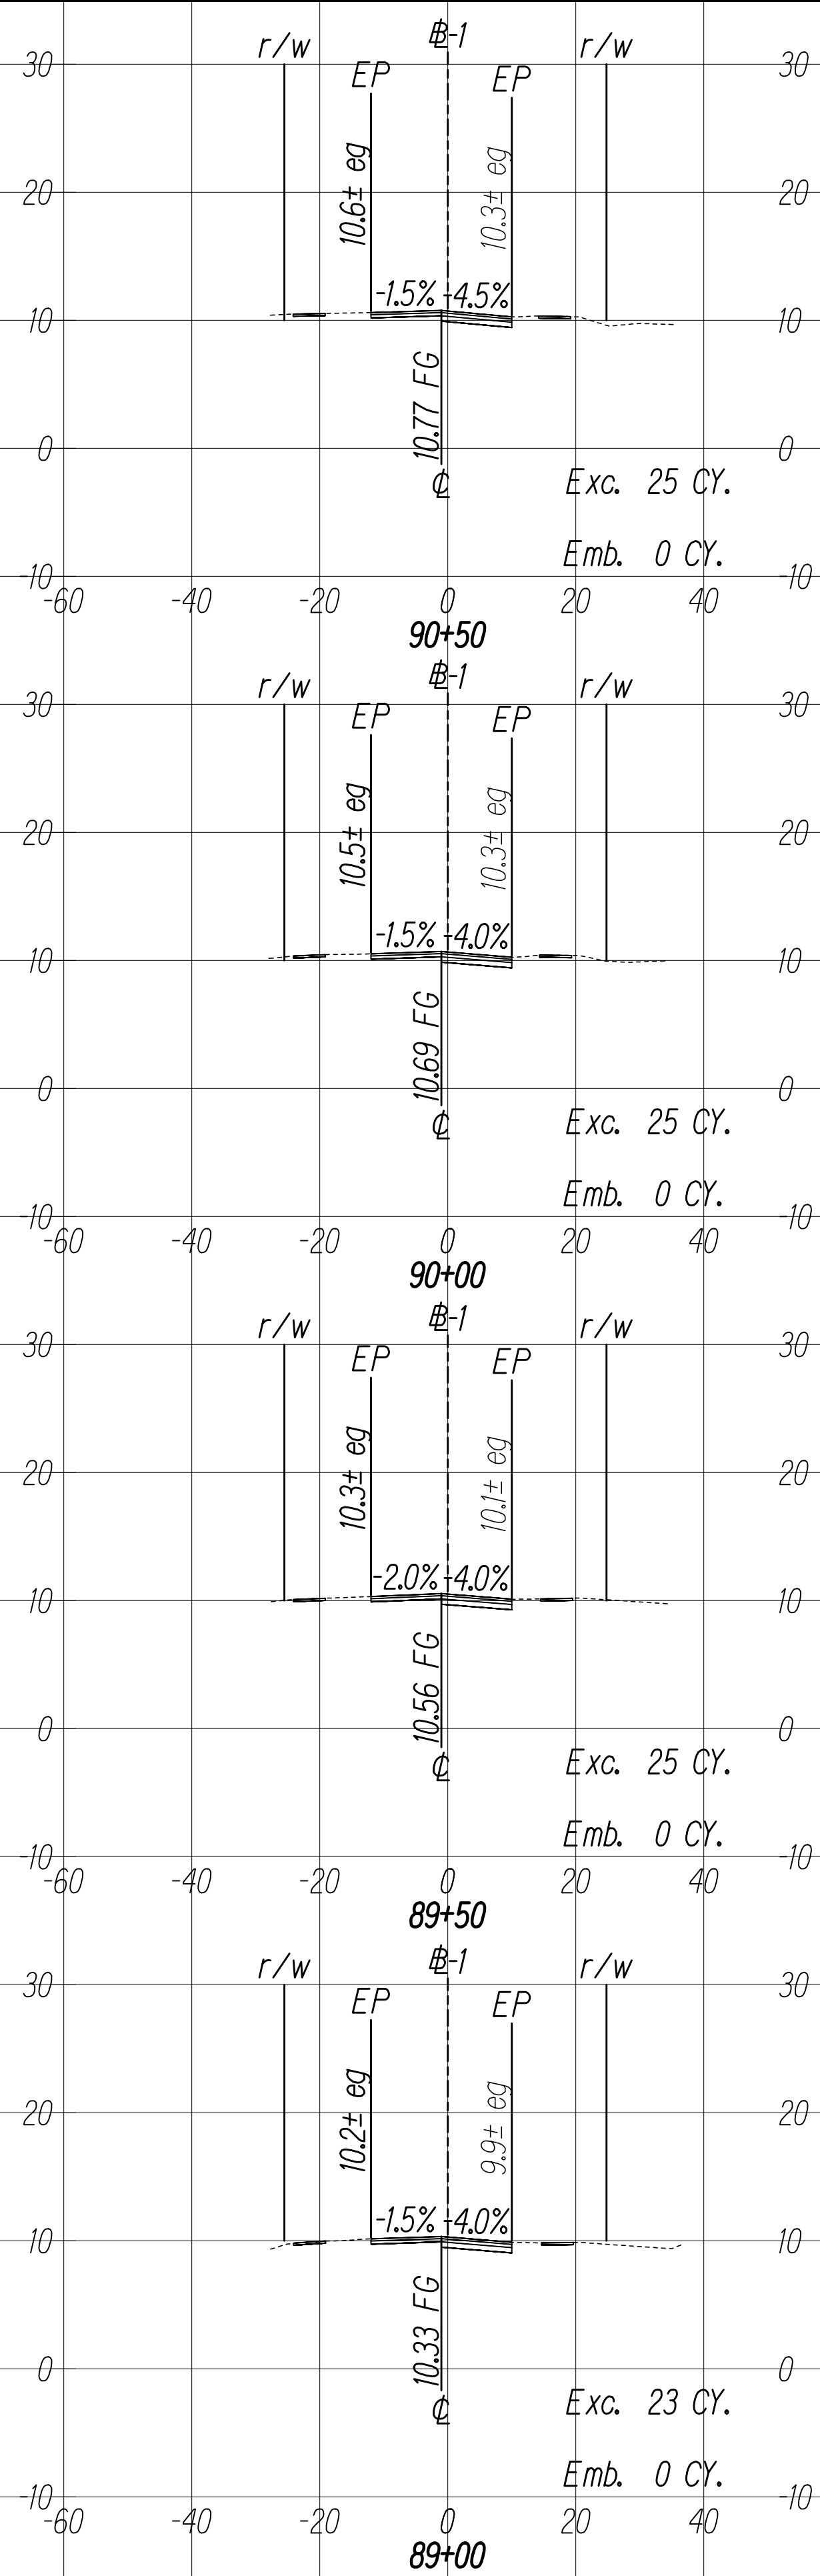


THIS WORK WAS PREPARED BY ME
OR UNDER MY SUPERVISION

[Signature] 04/30/22
SIGNATURE EXPIRATION DATE
OF THE LICENSE

C:\CIVIL 3D PROJECTS\2017_002.000.DOT KAL HWY RESURFACING POALIMA TO HULI\01 CE DWG\X11-X15 CROSS SECTIONS.DWG 11/4/2020 10:48 PM










FED. ROAD DIST. NO.	STATE	FED-AID PROJ. NO.	FISCAL YEAR	SHEET NO.	TOTAL SHEETS
HAWAII	HAW.	NH-072-1(059)	2021	214	243

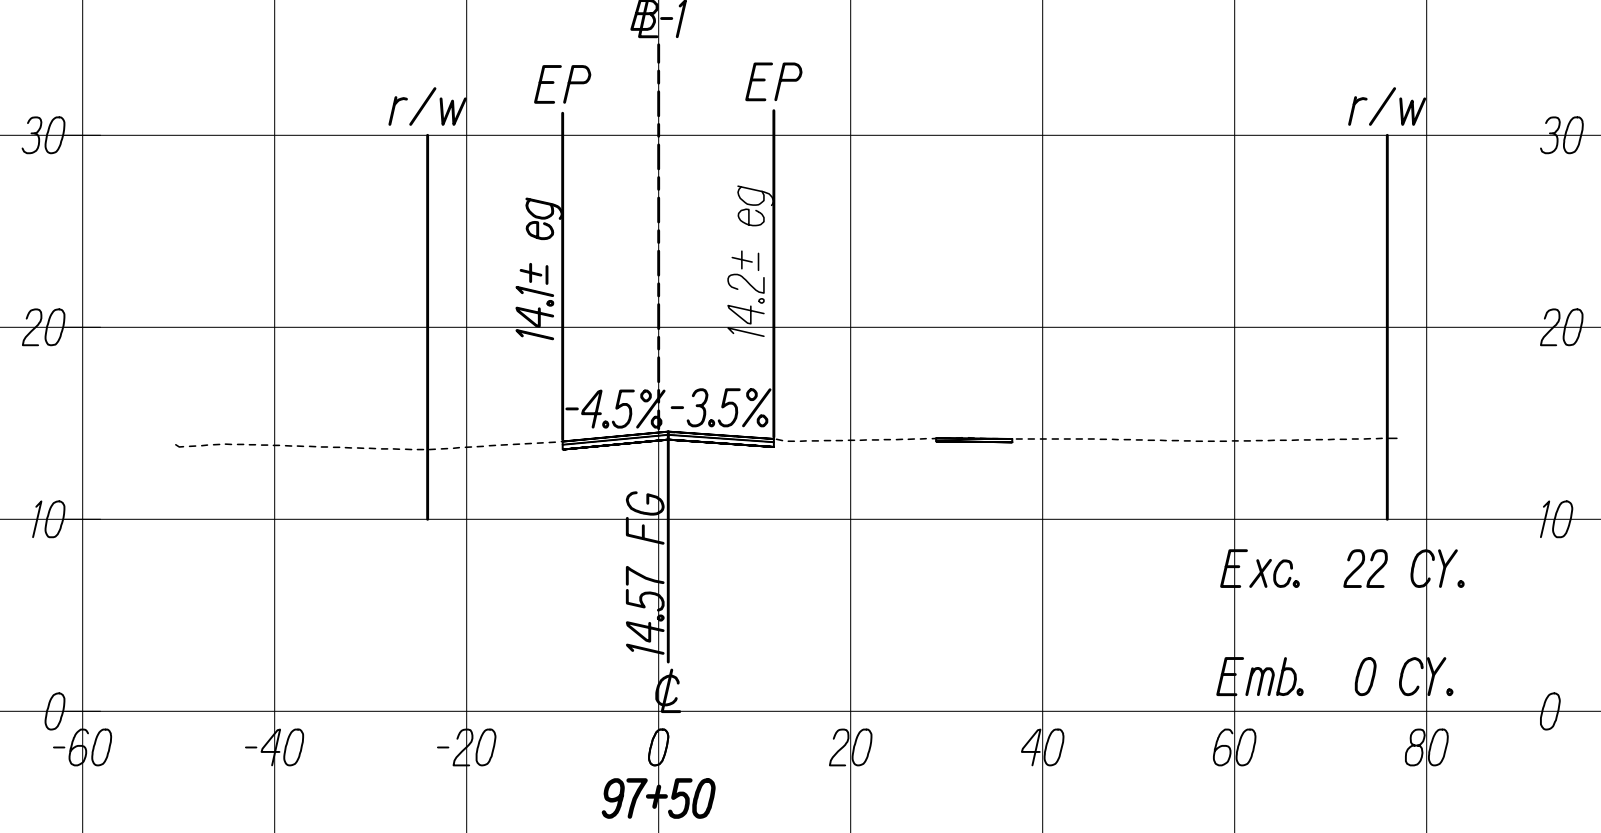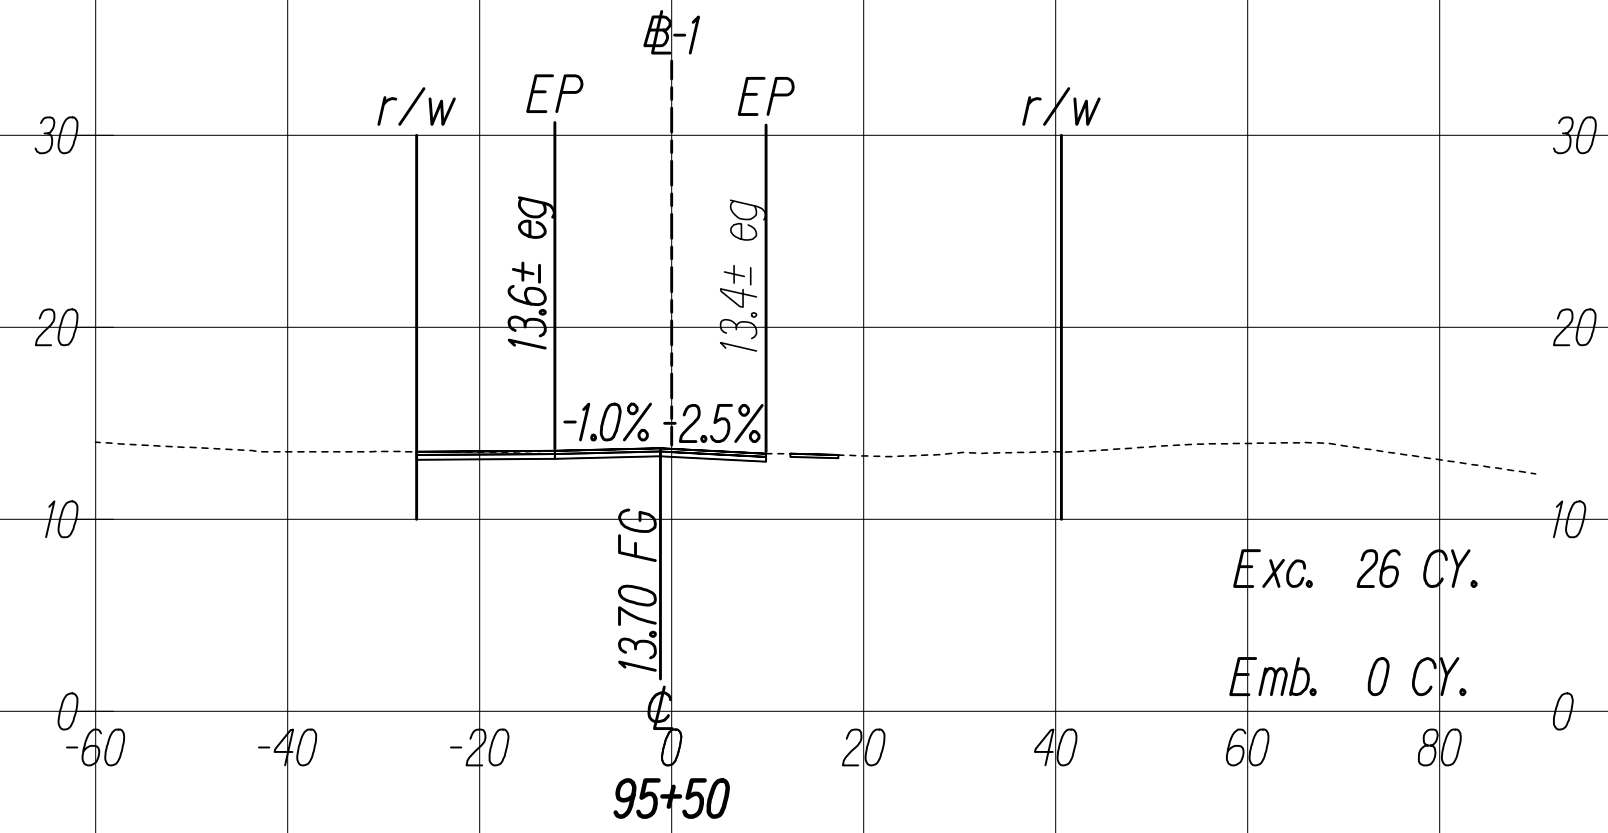

GRAPHIC SCALES:

Horizontal: 20' 10' 0 20' 40'
Scale: 1" = 20'

Vertical: 10' 5' 0 10' 20'
Scale: 1" = 10'

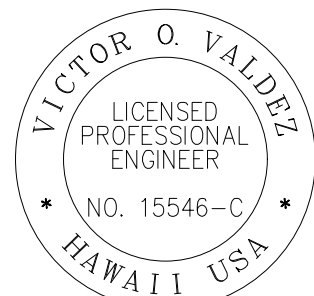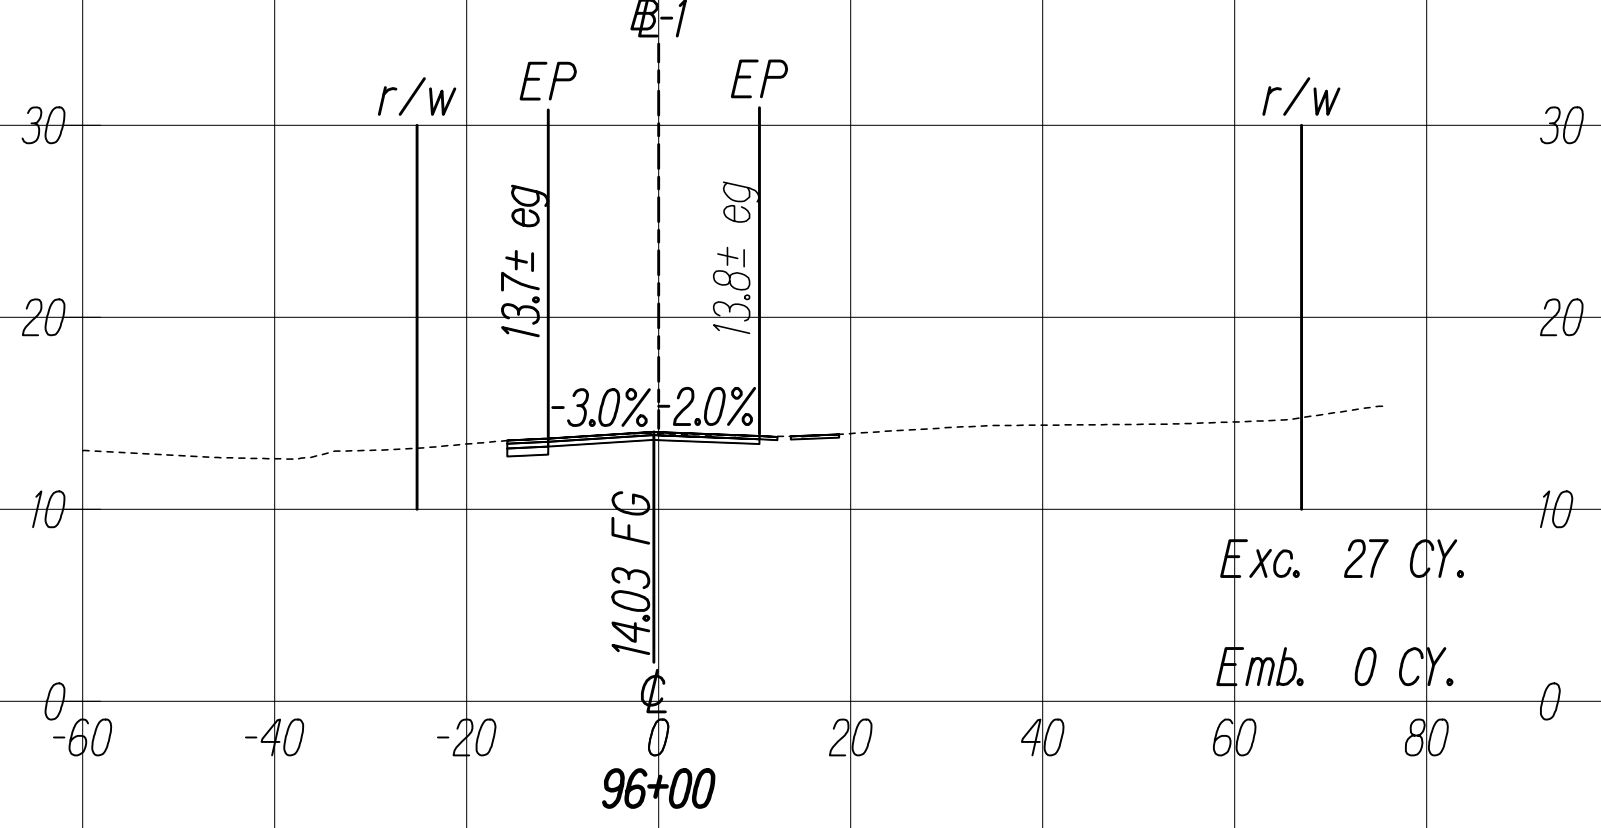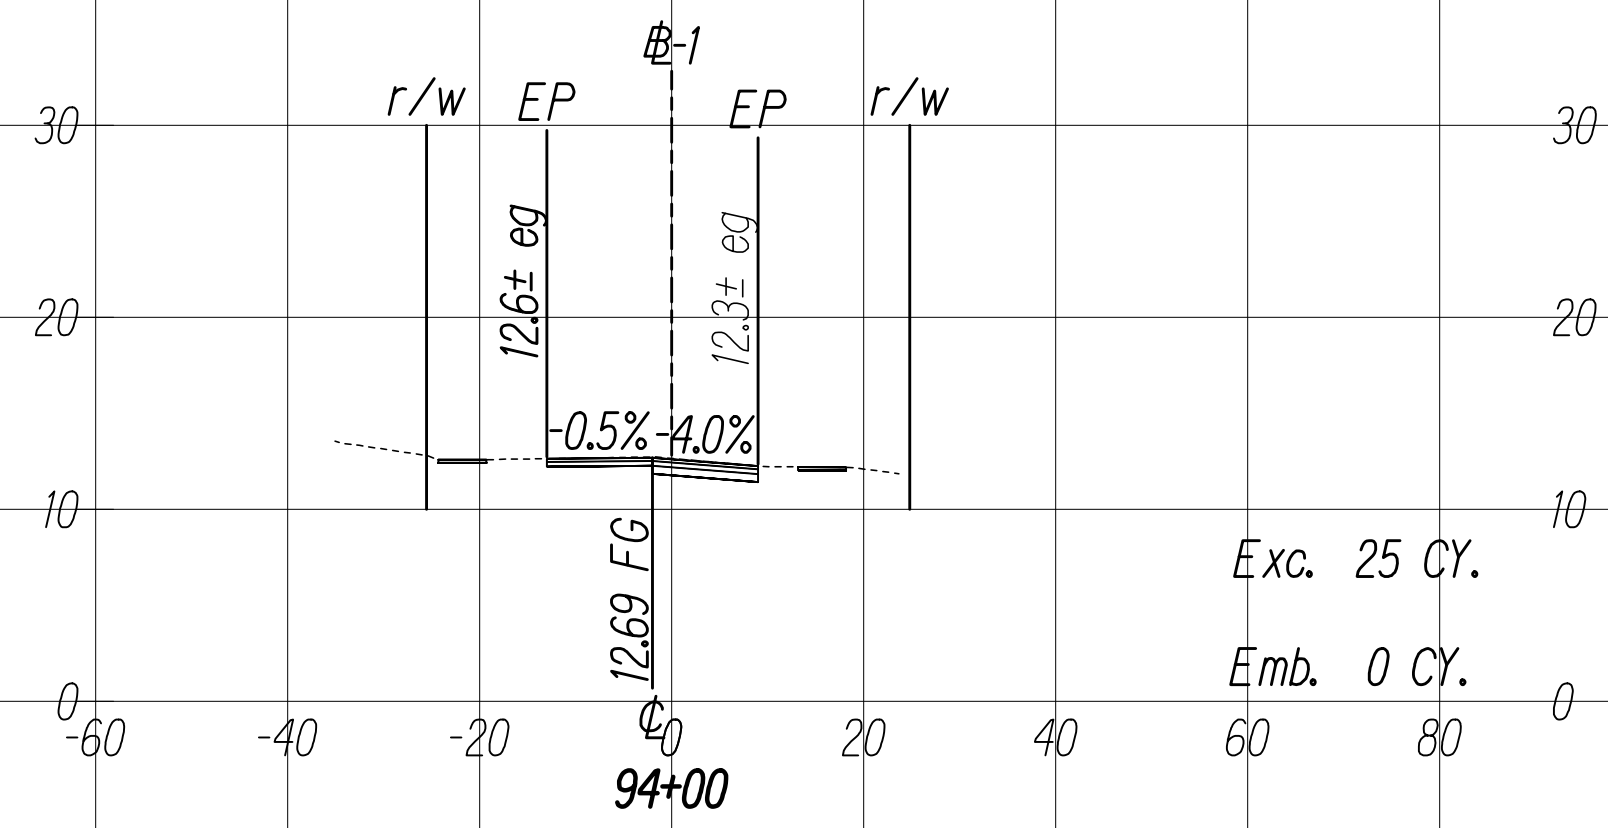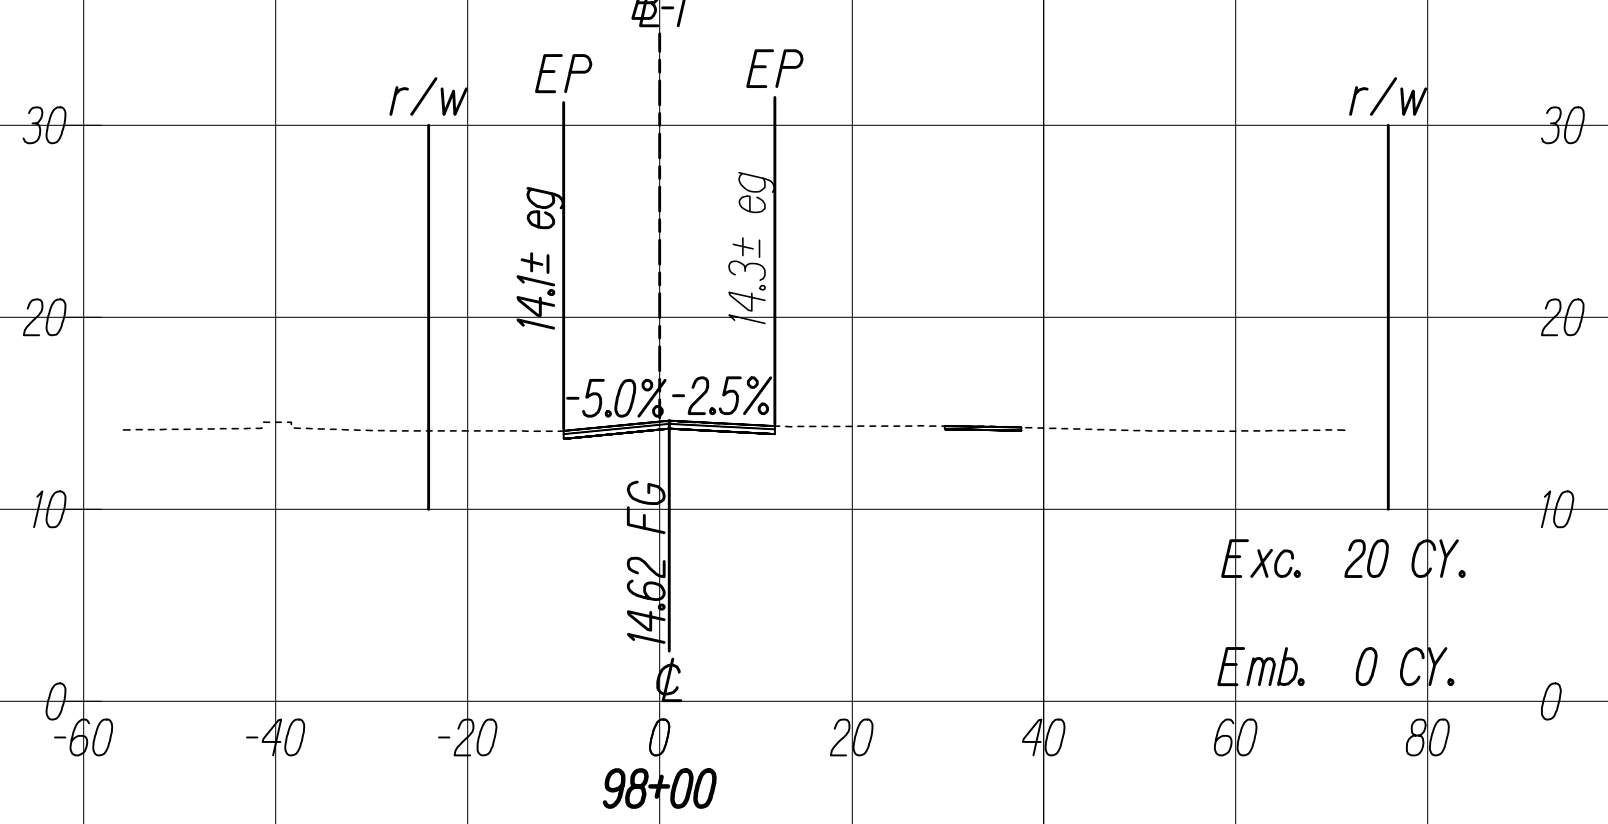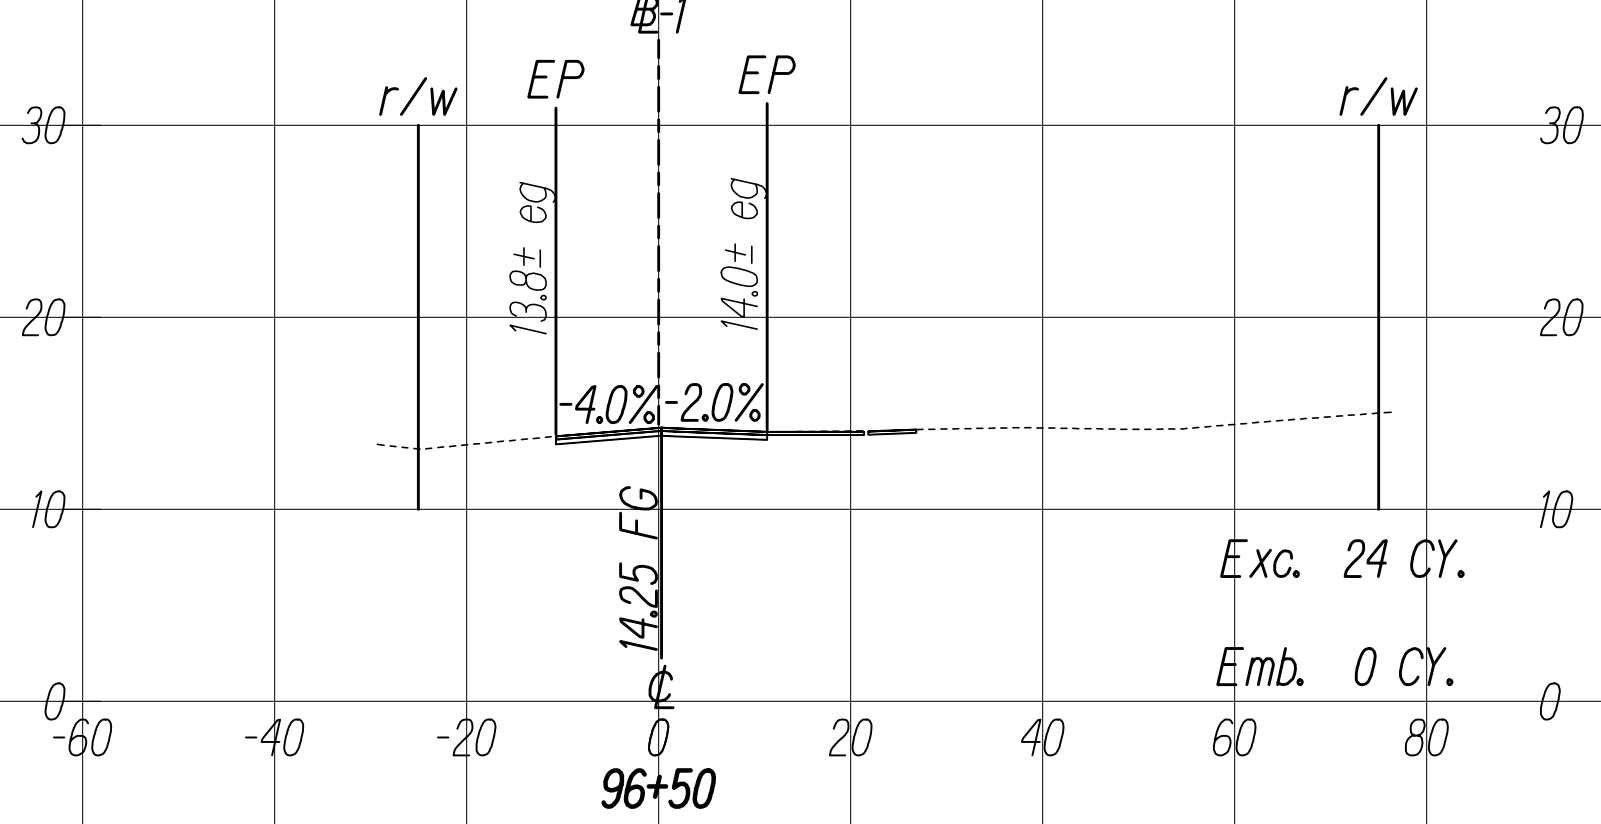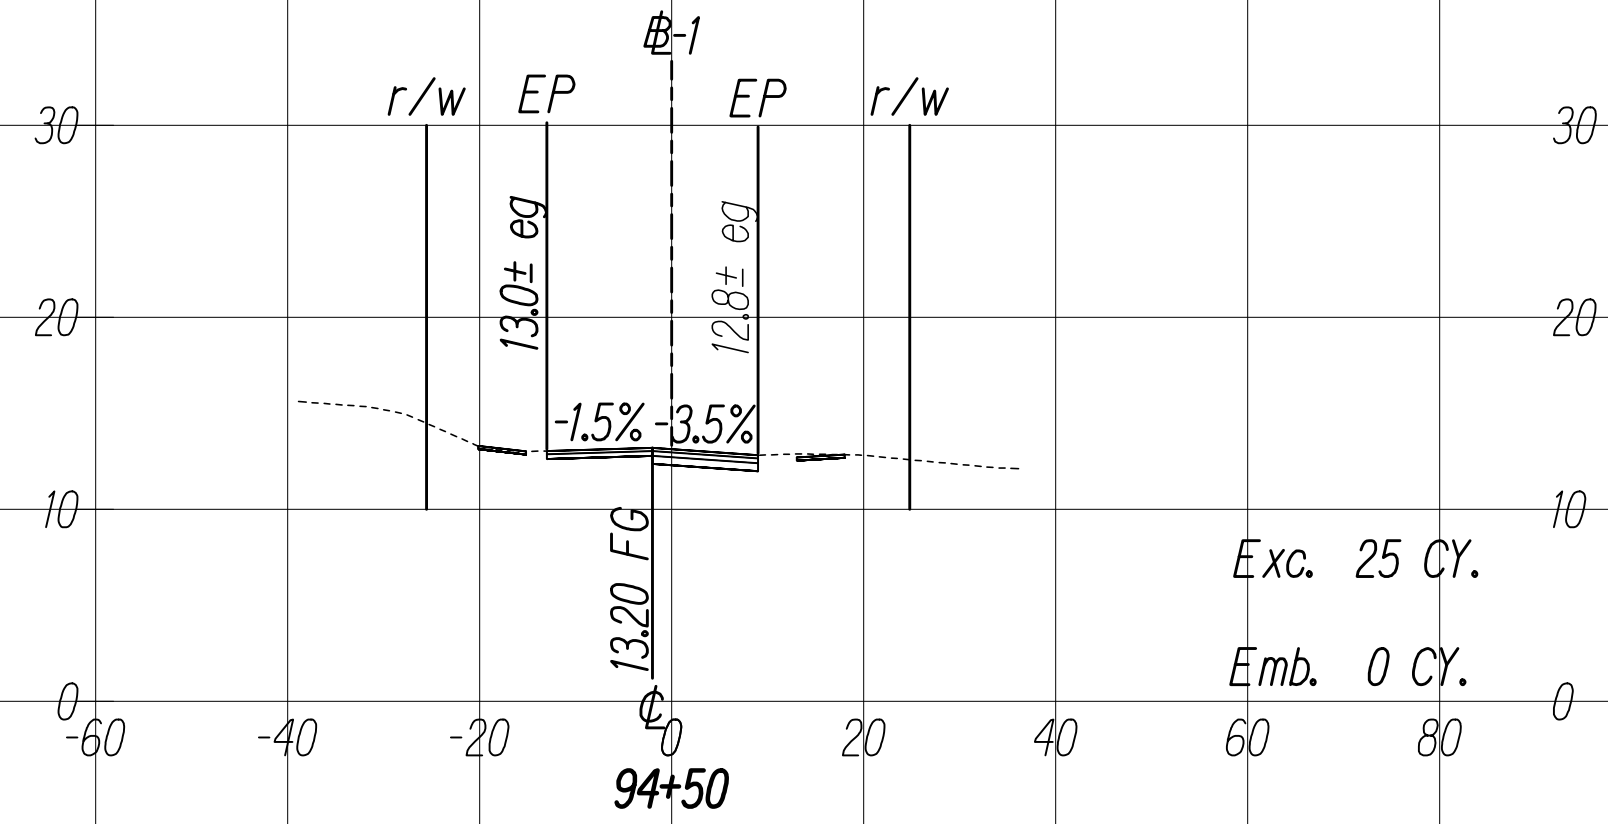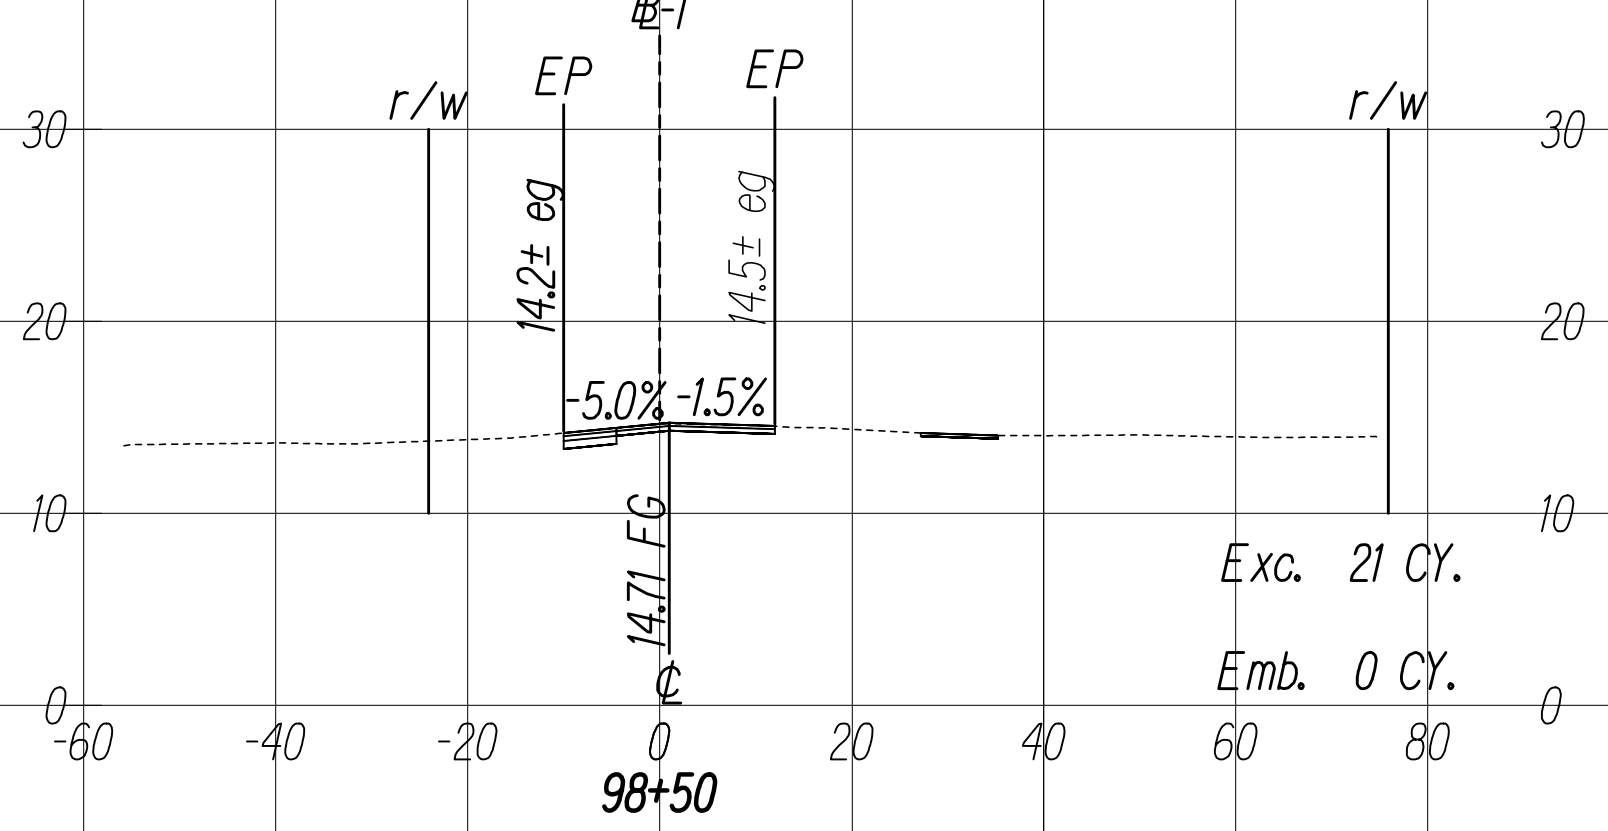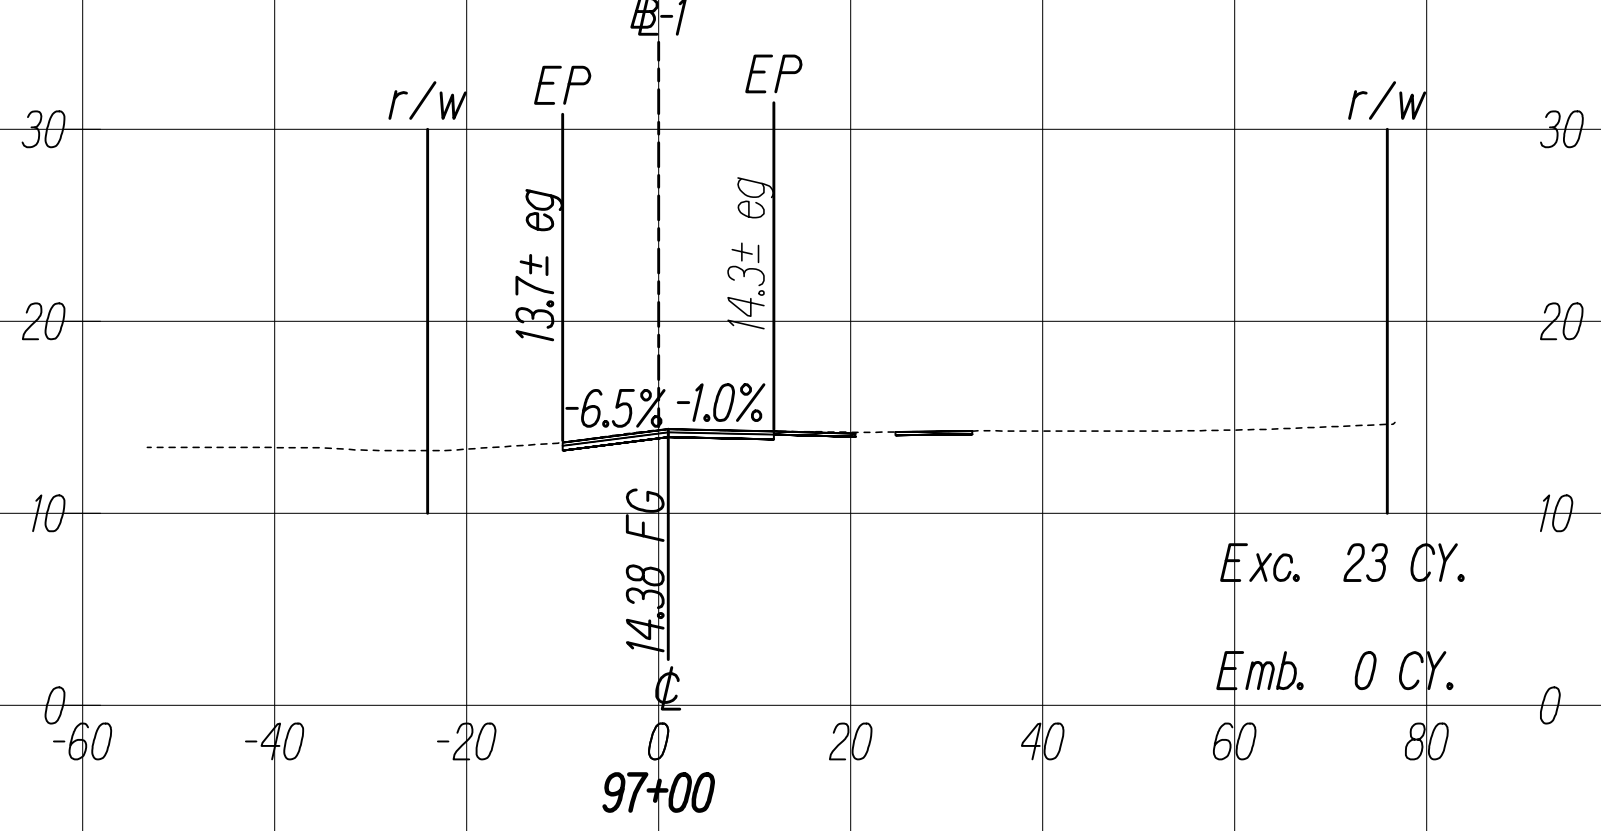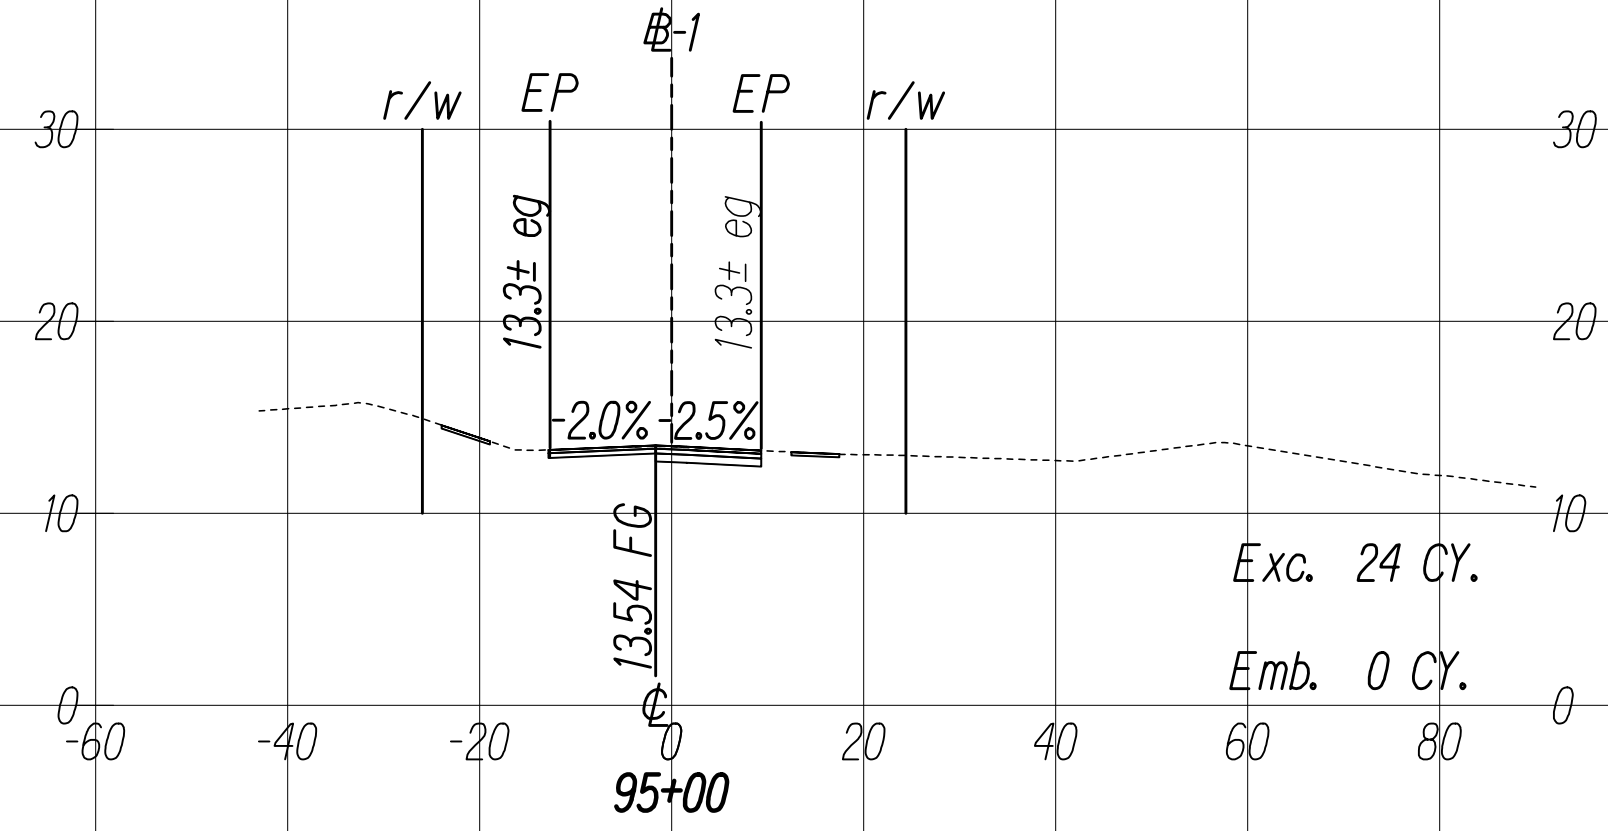



THIS WORK WAS PREPARED BY ME
OR UNDER MY SUPERVISION

SIGNATURE












04/30/22
EXPIRATION DATE
OF THE LICENSE

C:\CIVIL 3D PROJECTS\2017_002.000.DOT KAL HWY RESURFACING POALIMA TO HULI\01 CE DWG\X16-X20 CROSS SECTIONS.DWG 10/23/2020 3:15 PM

FED. ROAD DIST. NO.	STATE	FED-AID PROJ. NO.	FISCAL YEAR	SHEET NO.	TOTAL SHEETS
HAWAII	HAW.	NH-072-1(059)	2021	216	243

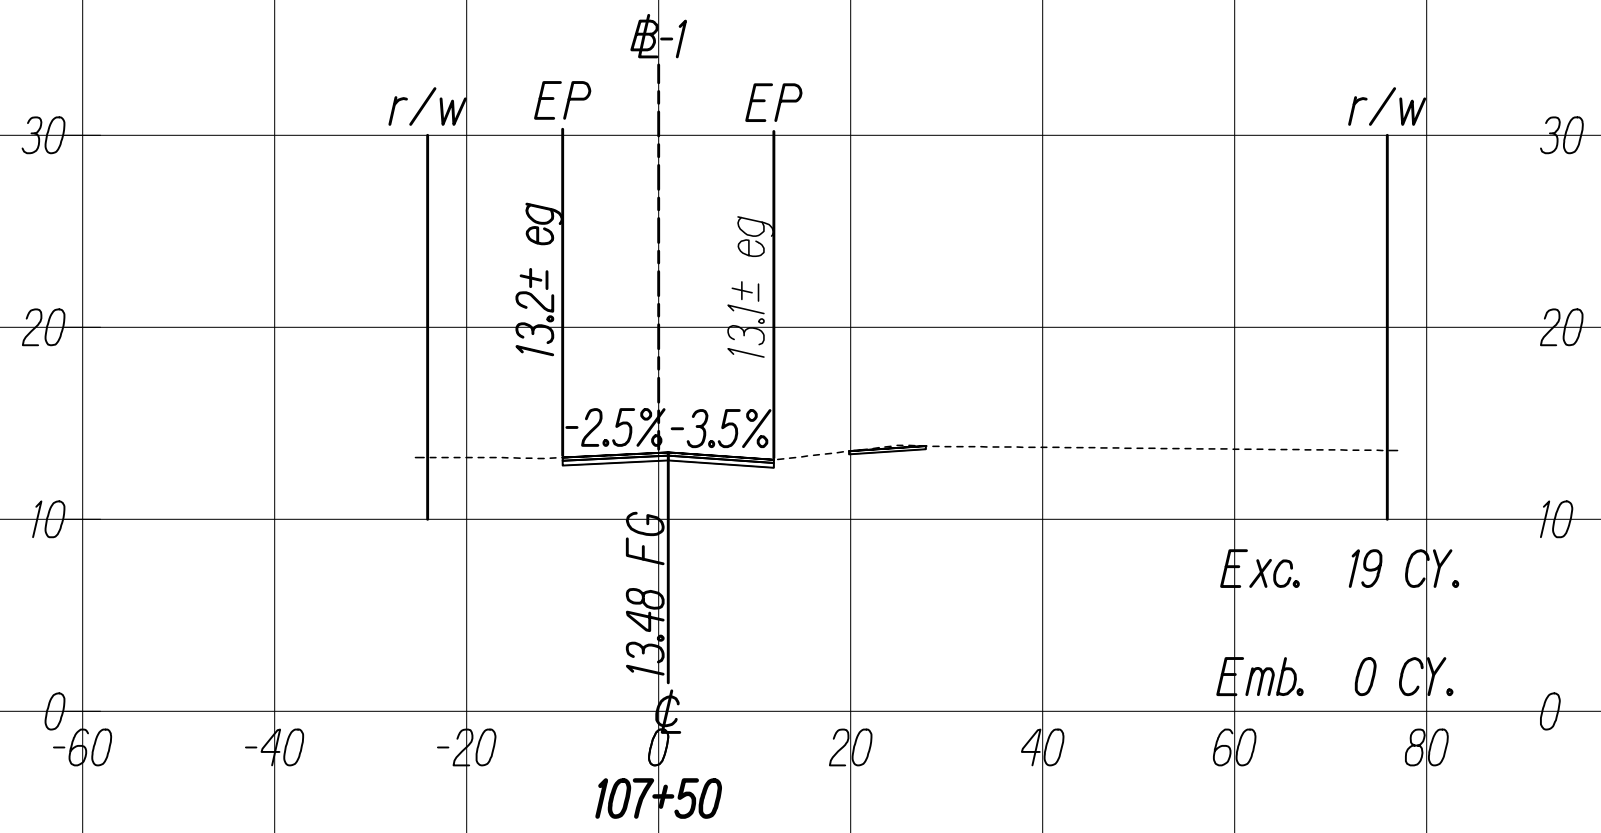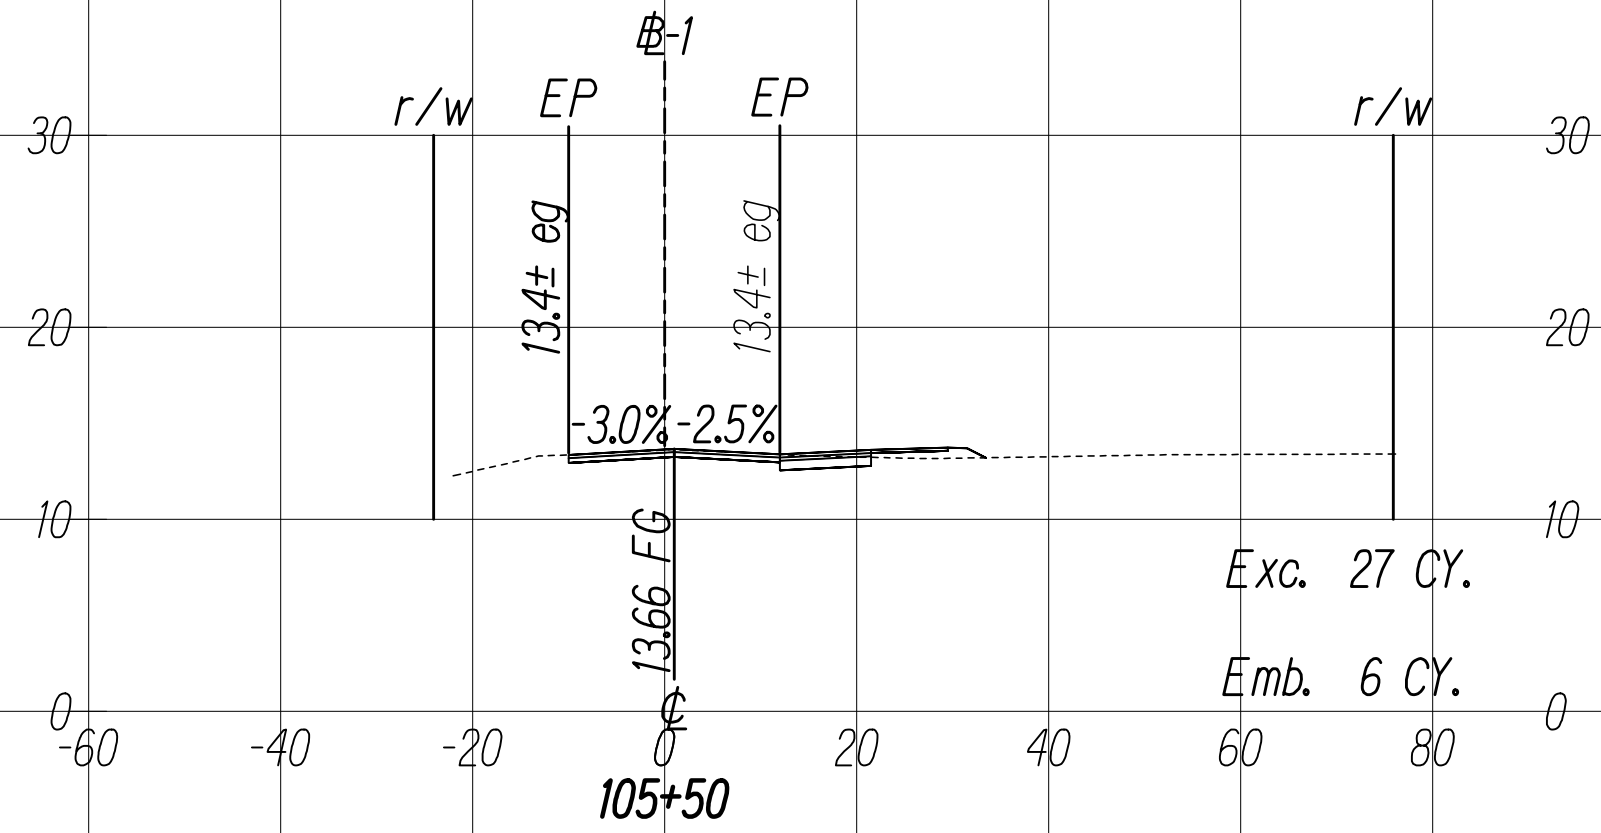

GRAPHIC SCALES:

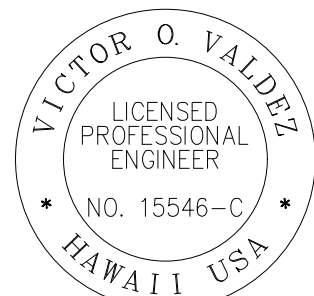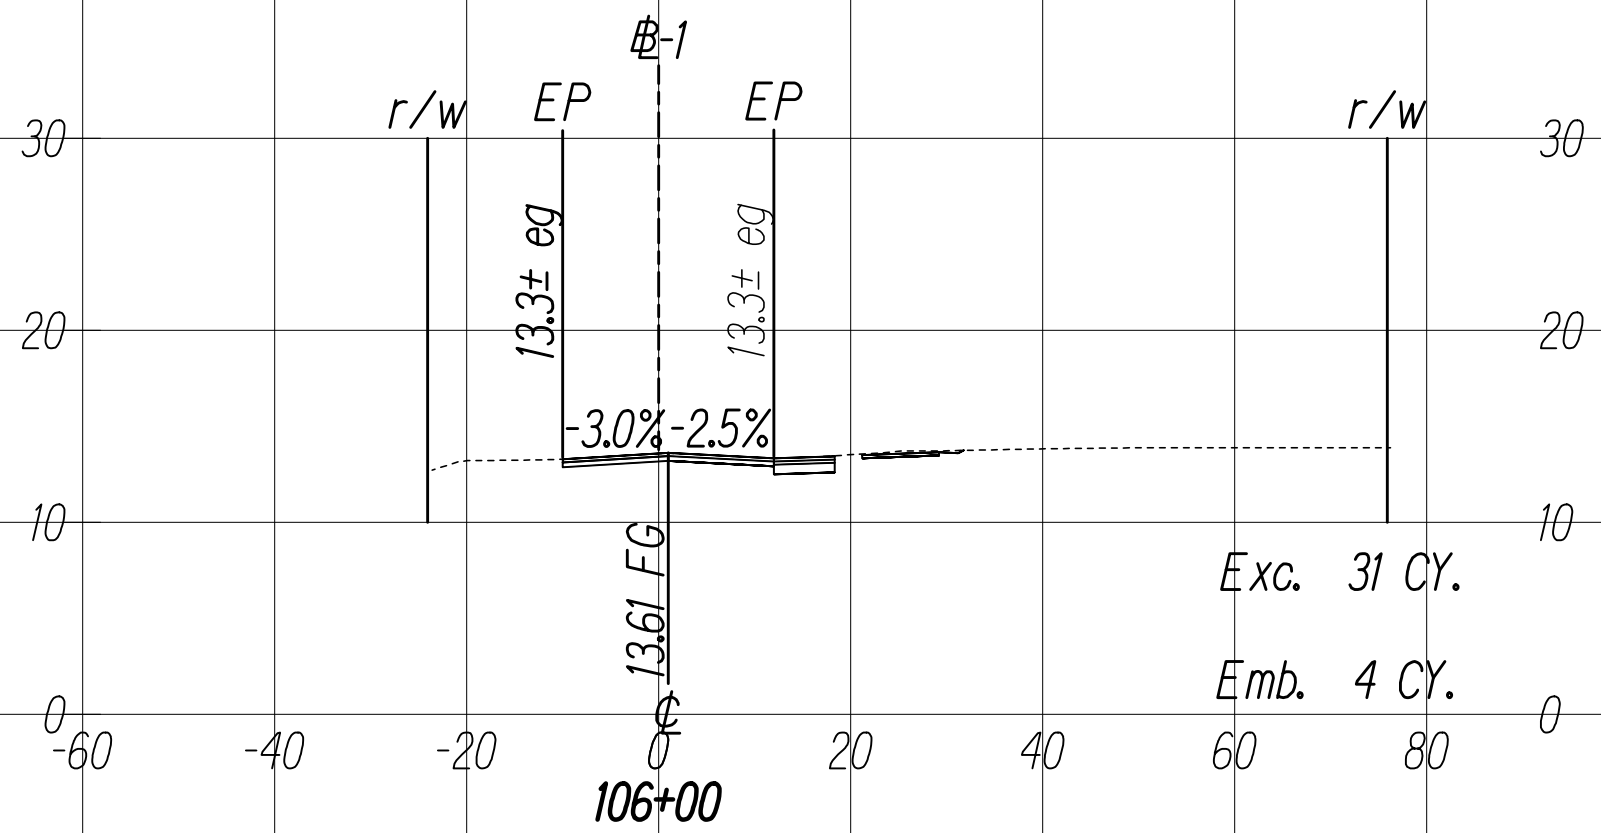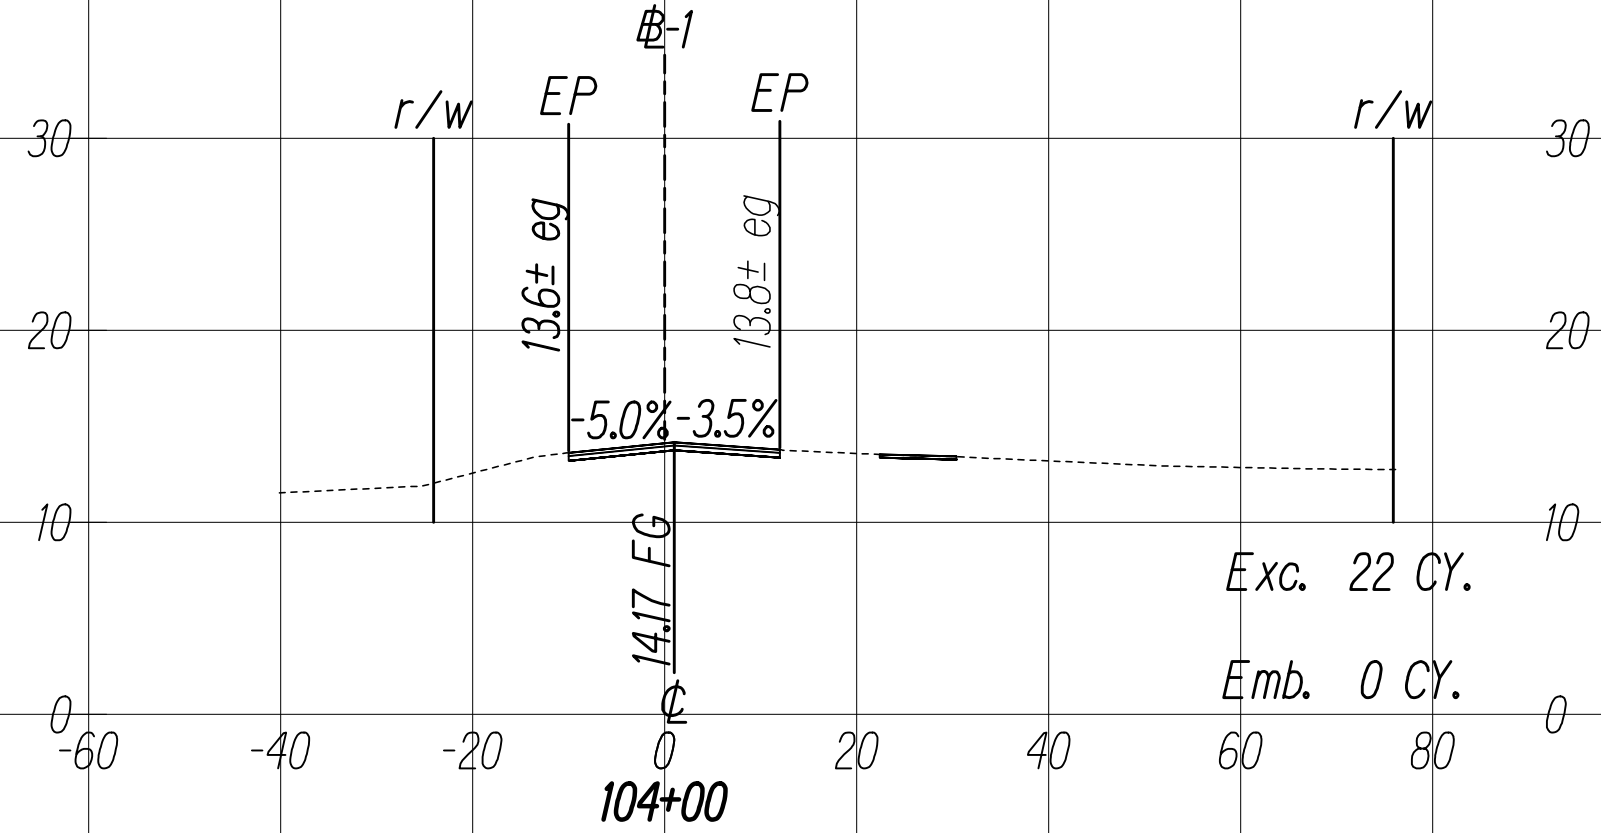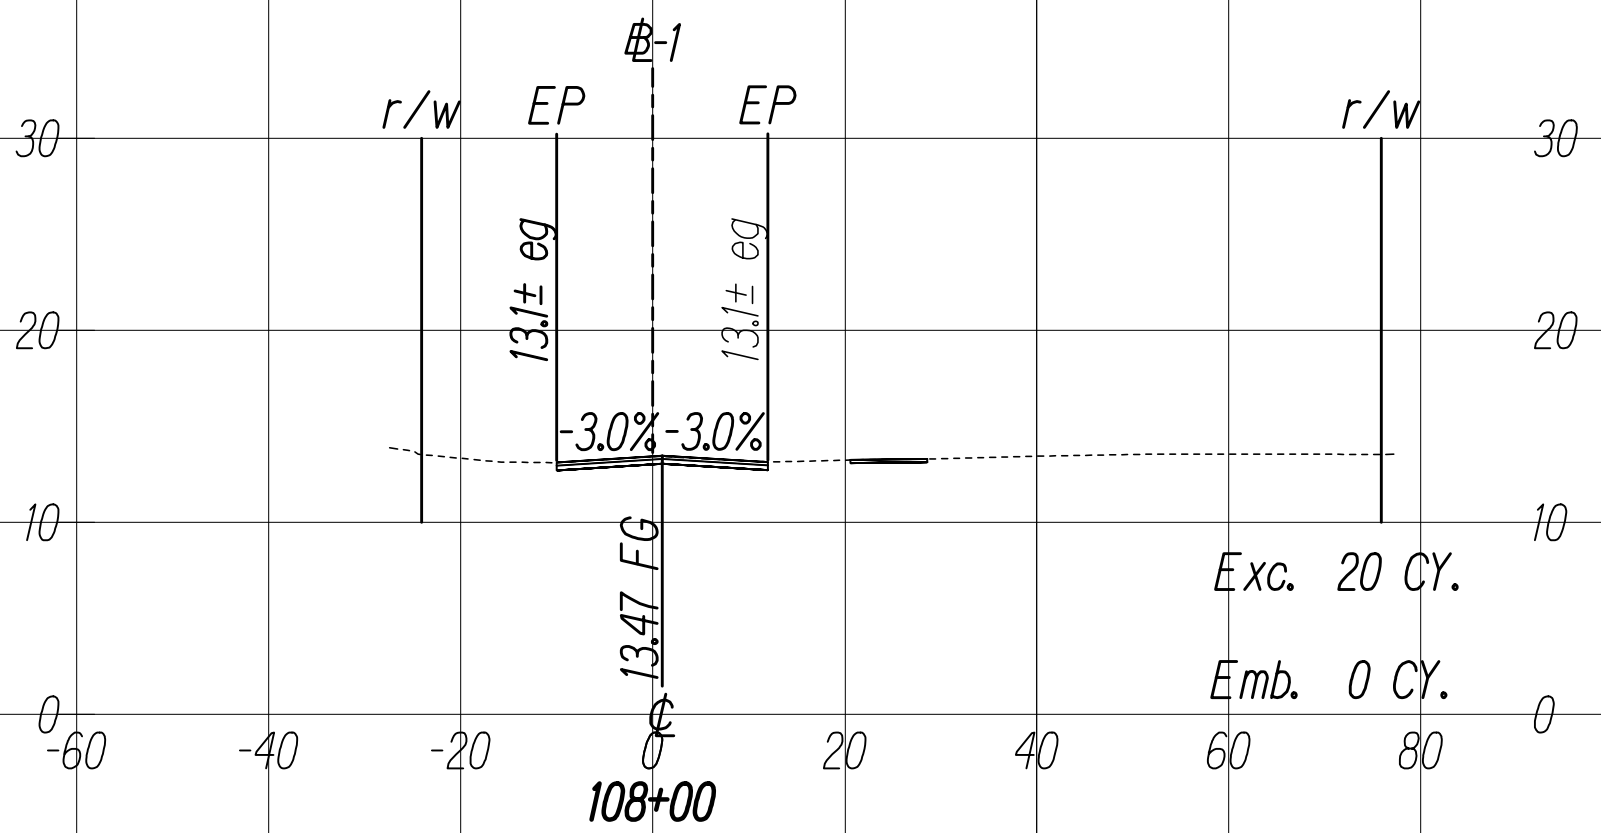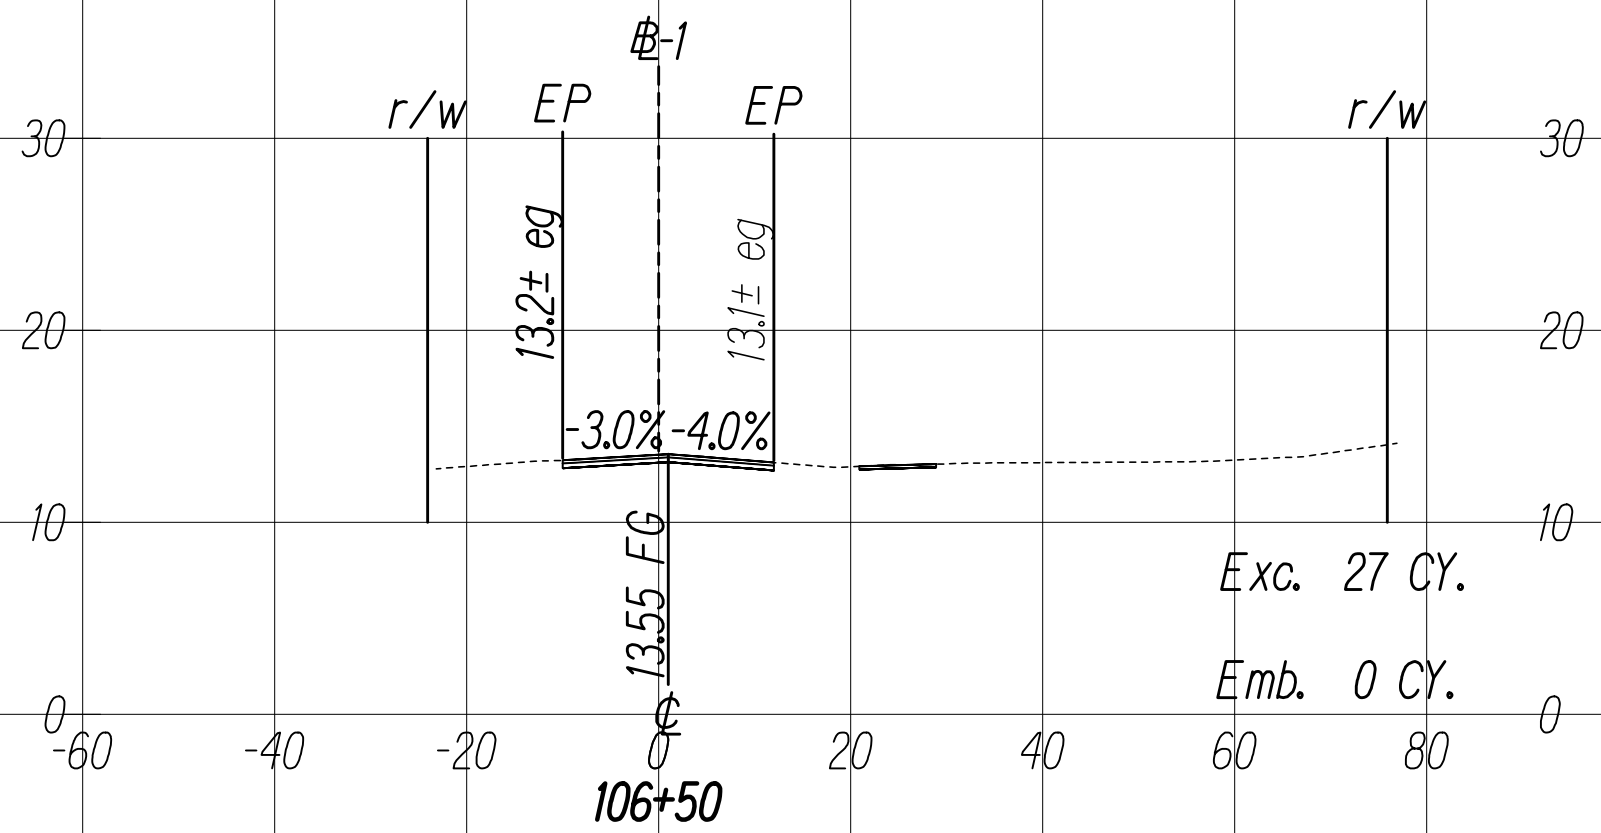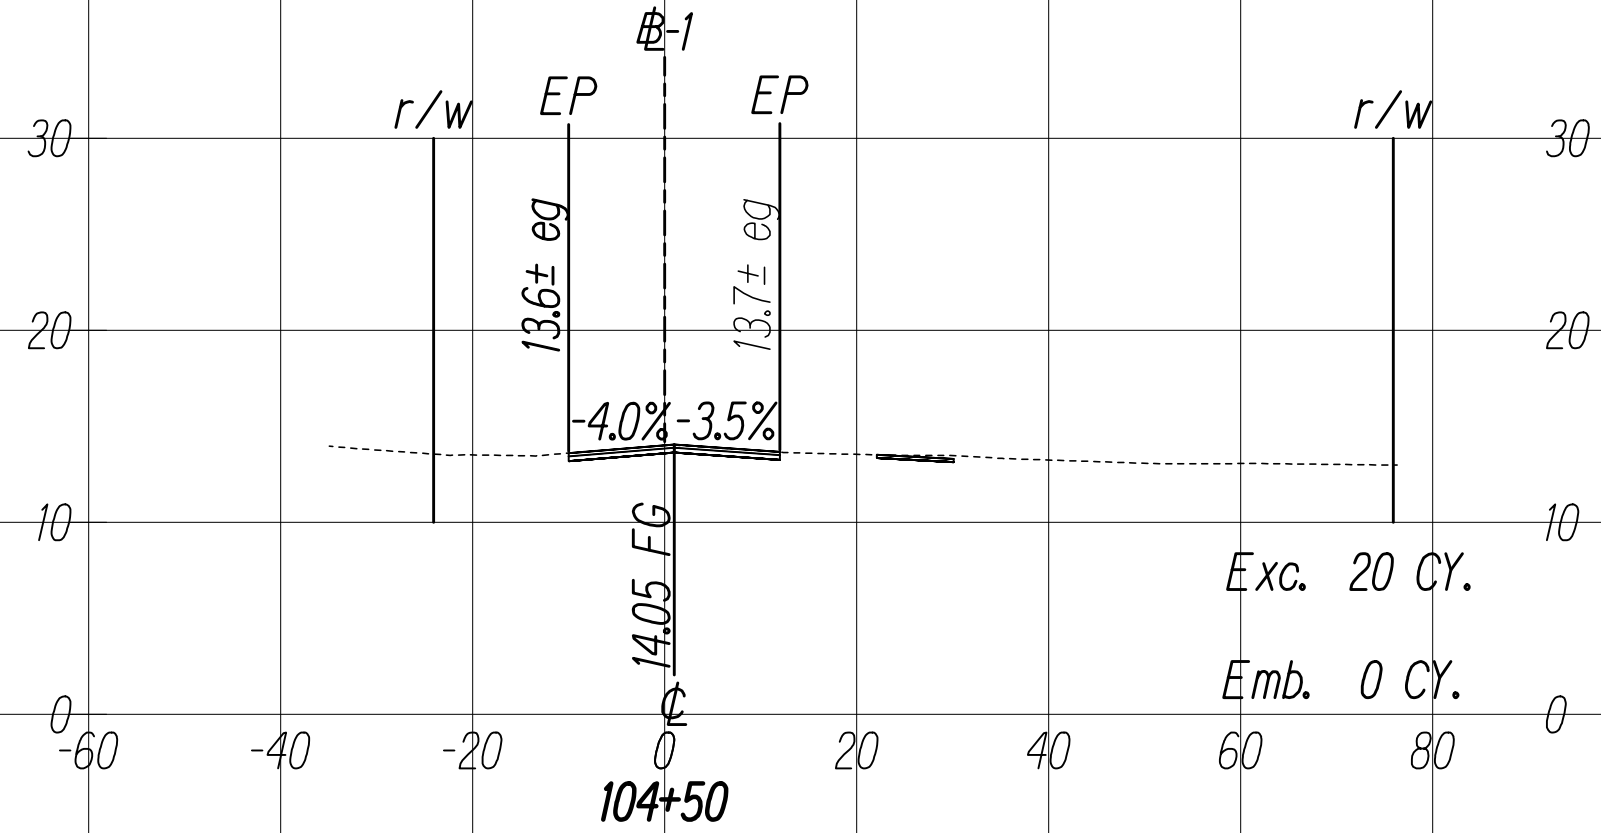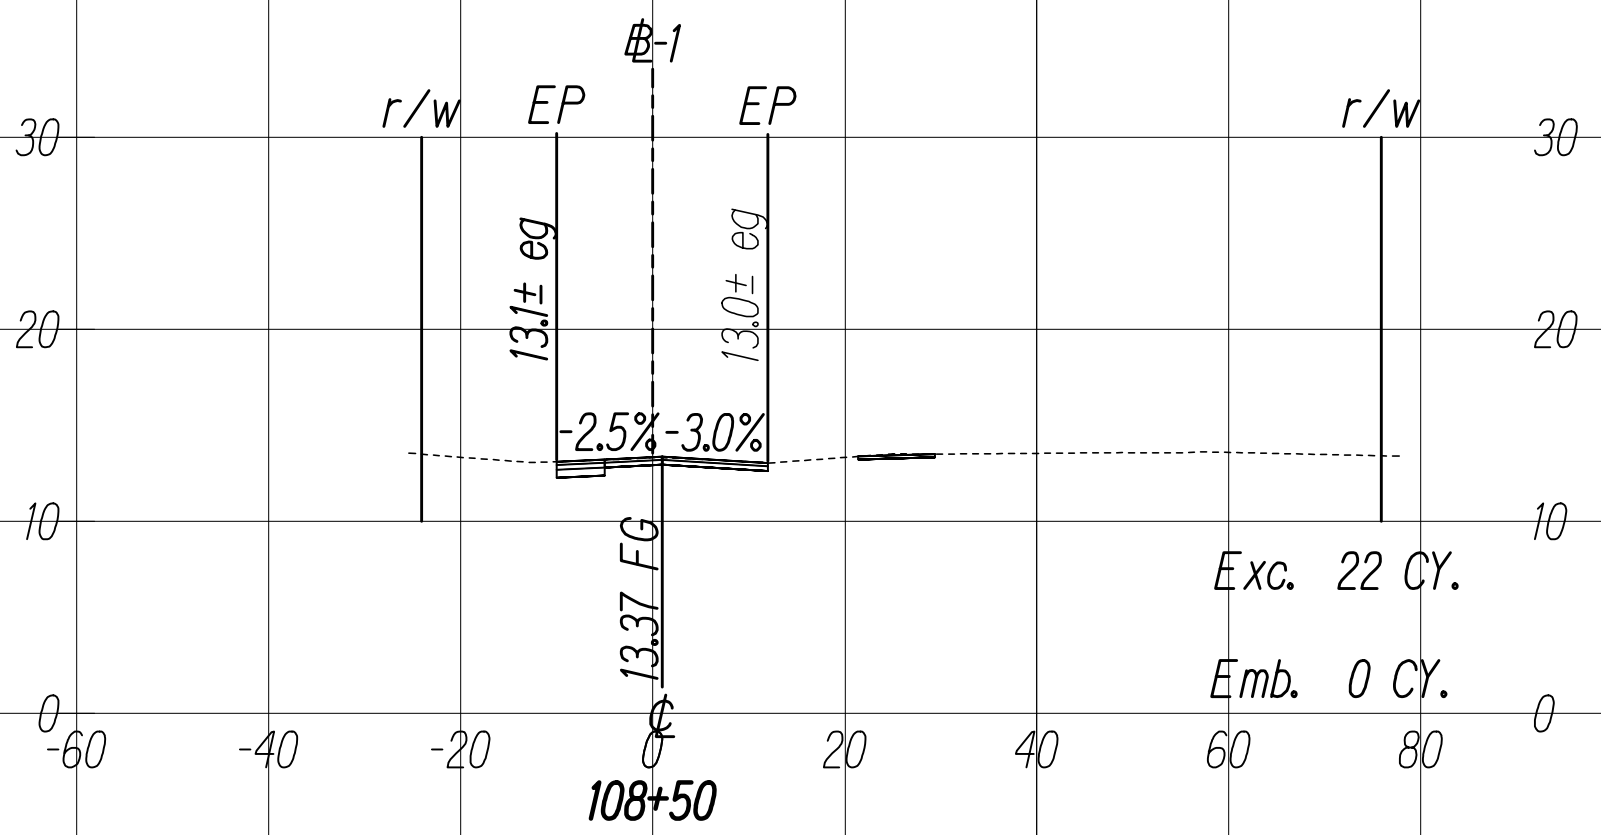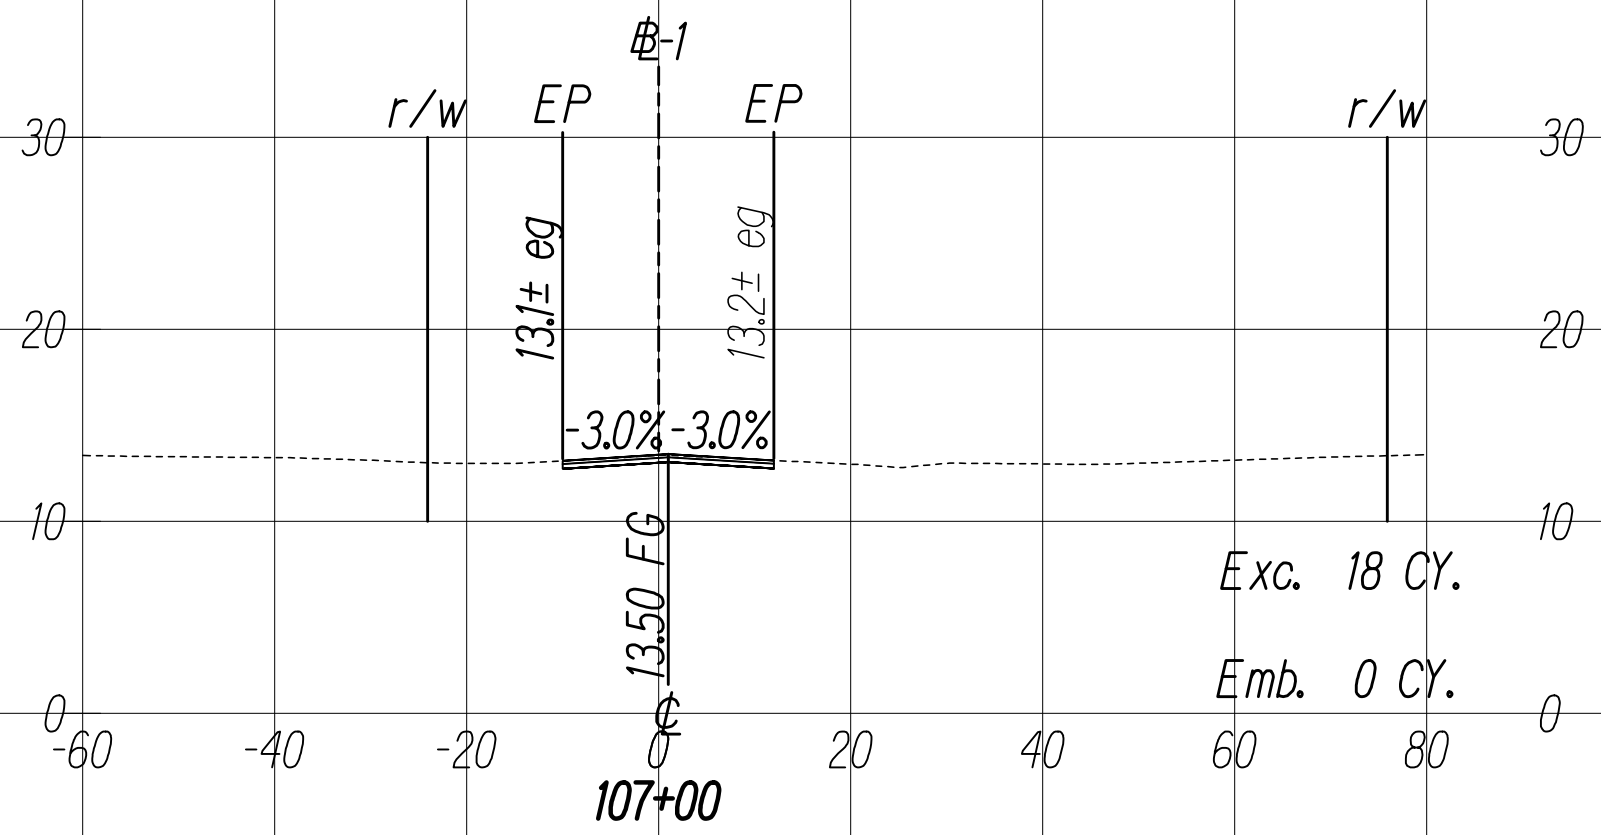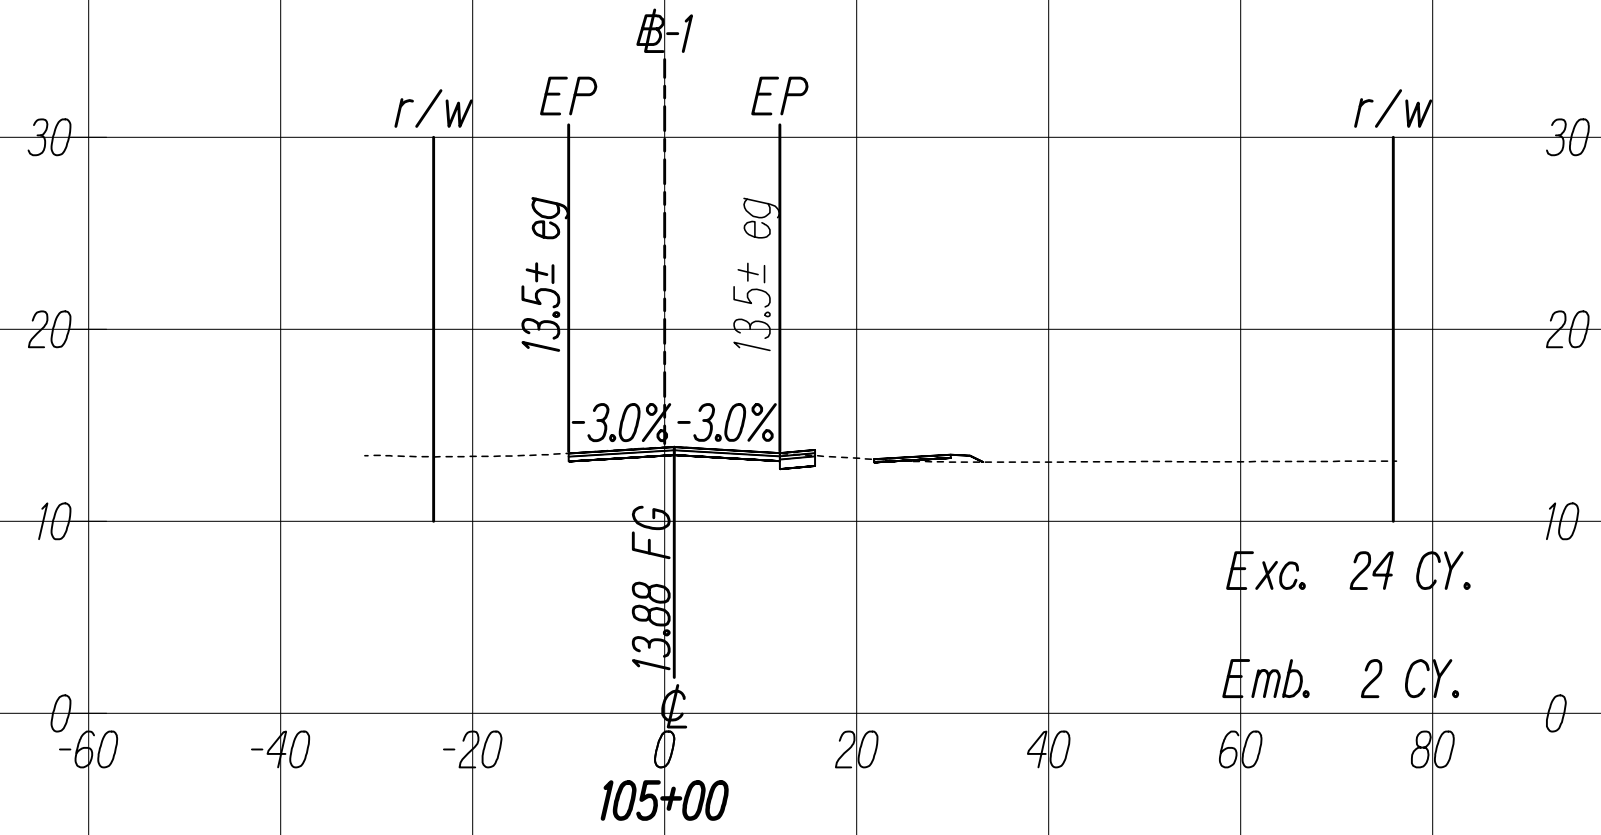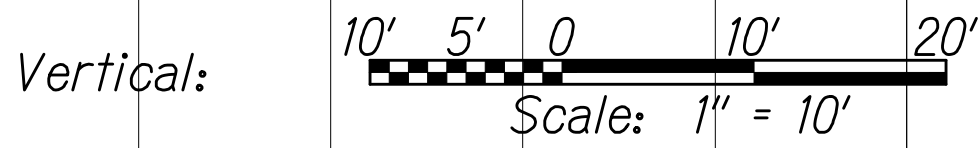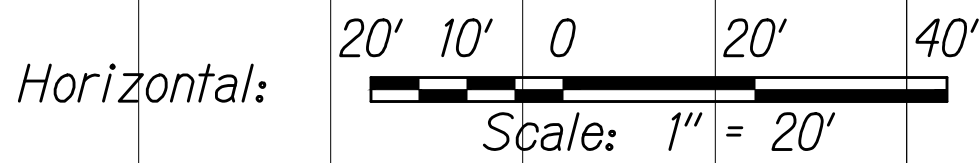

THIS WORK WAS PREPARED BY ME
OR UNDER MY SUPERVISION



SIGNATURE

04/30/22

EXPIRATION DATE
OF THE LICENSE

C:\CIVIL 3D PROJECTS\2017_002.000.DOT KAL HWY RESURFACING POALIMA TO HULI\01 CE DWG\X16-X20 CROSS SECTIONS.DWG 11/4/2020 6:21 PM










FED. ROAD DIST. NO.	STATE	FED-AID PROJ. NO.	FISCAL YEAR	SHEET NO.	TOTAL SHEETS
HAWAII	HAW.	NH-072-1(059)	2021	218	243

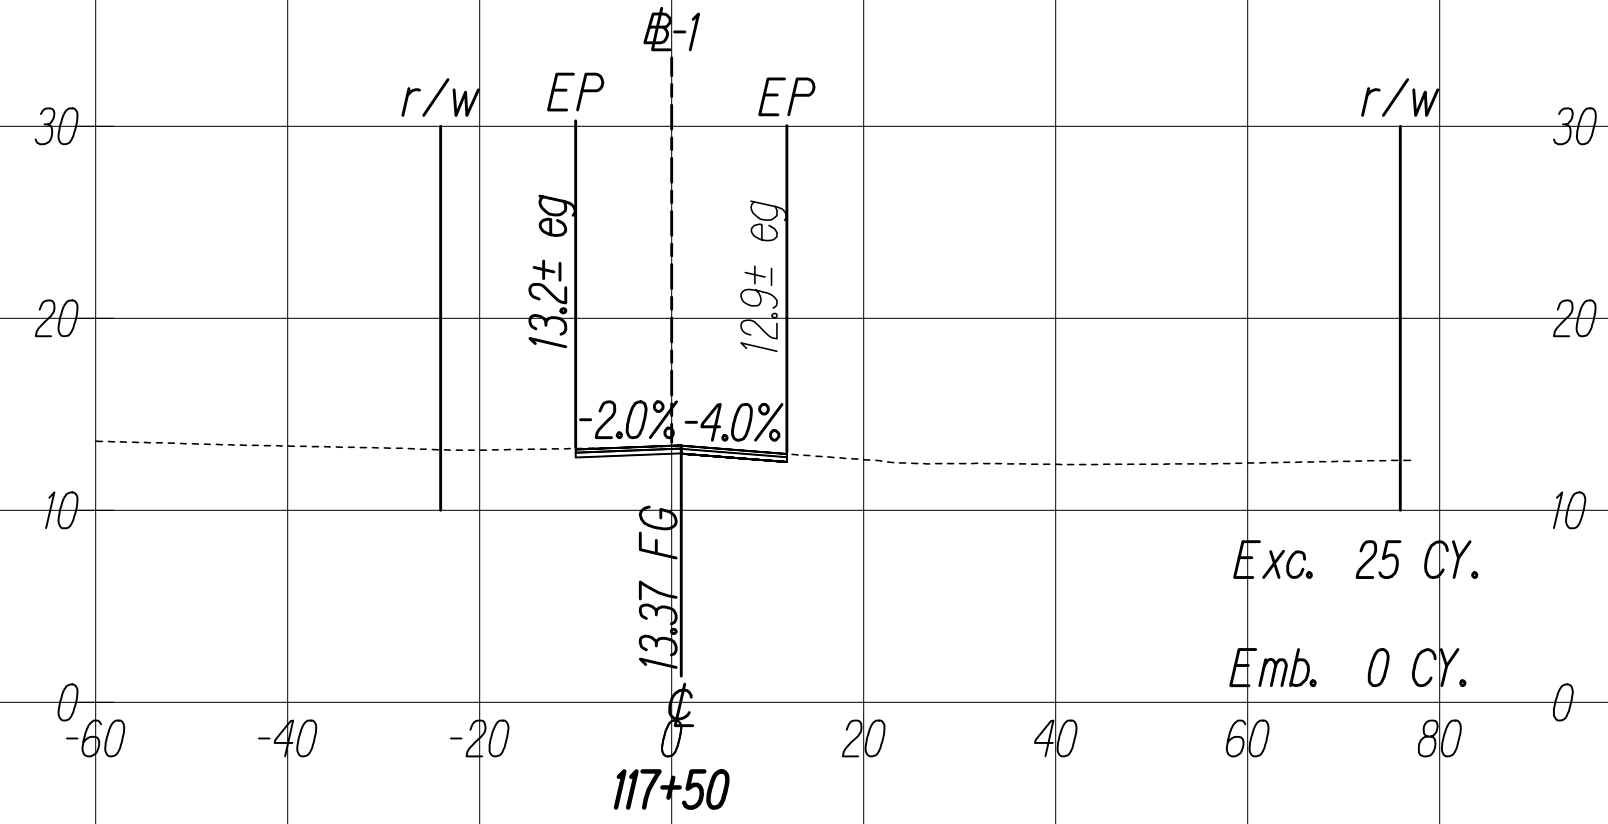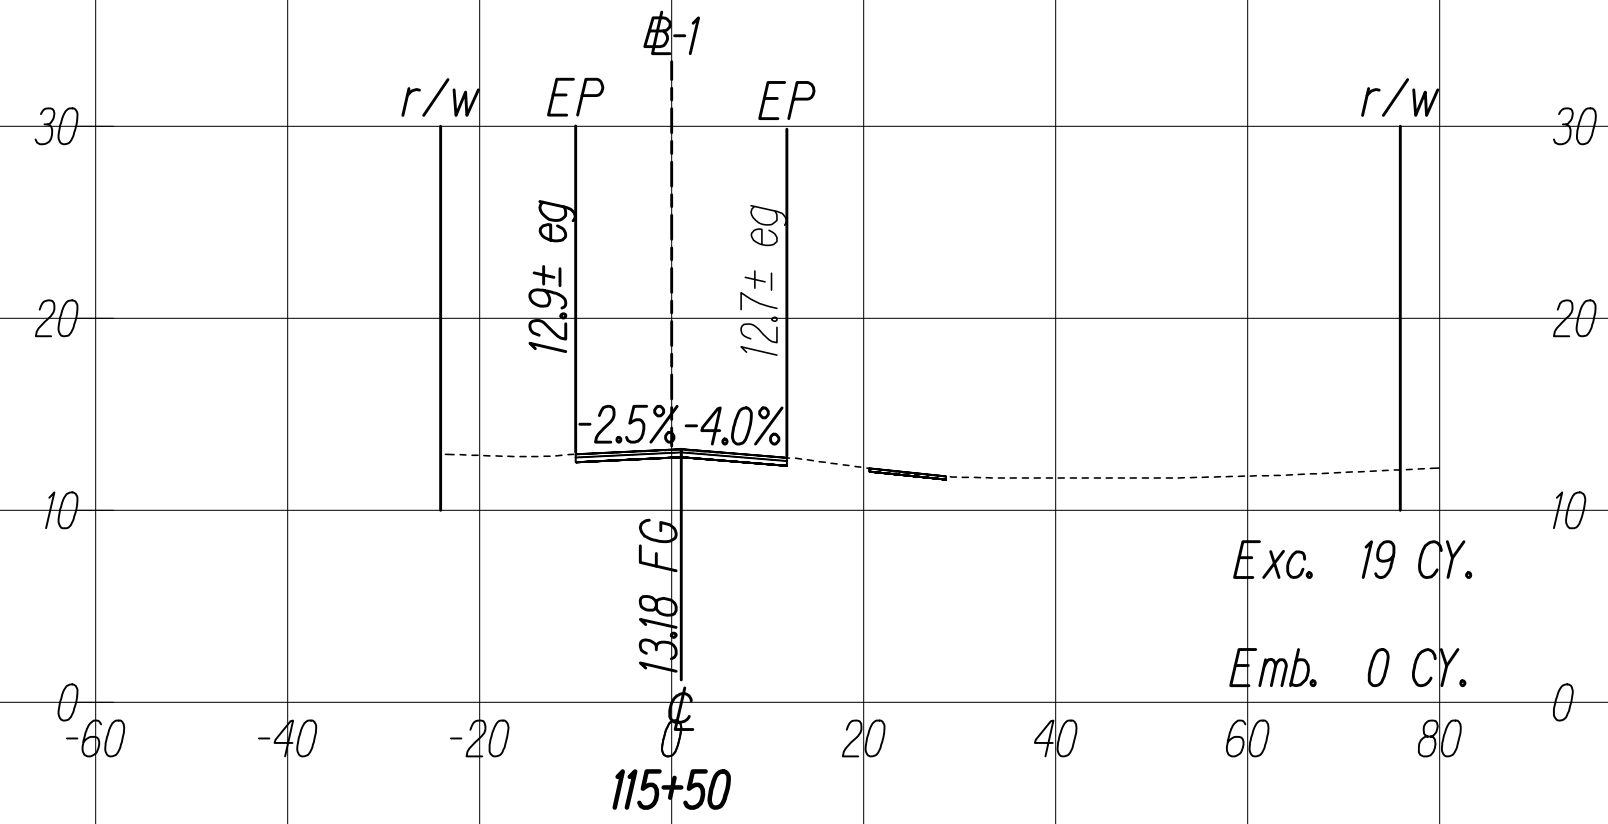

GRAPHIC SCALES:

Horizontal: 20' 10' 0 20' 40'
Scale: 1" = 20'

Vertical: 10' 5' 0 10' 20'
Scale: 1" = 10'

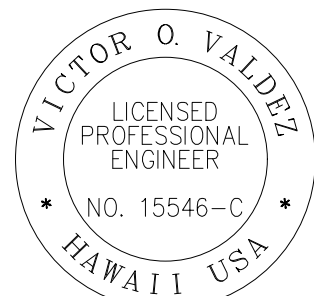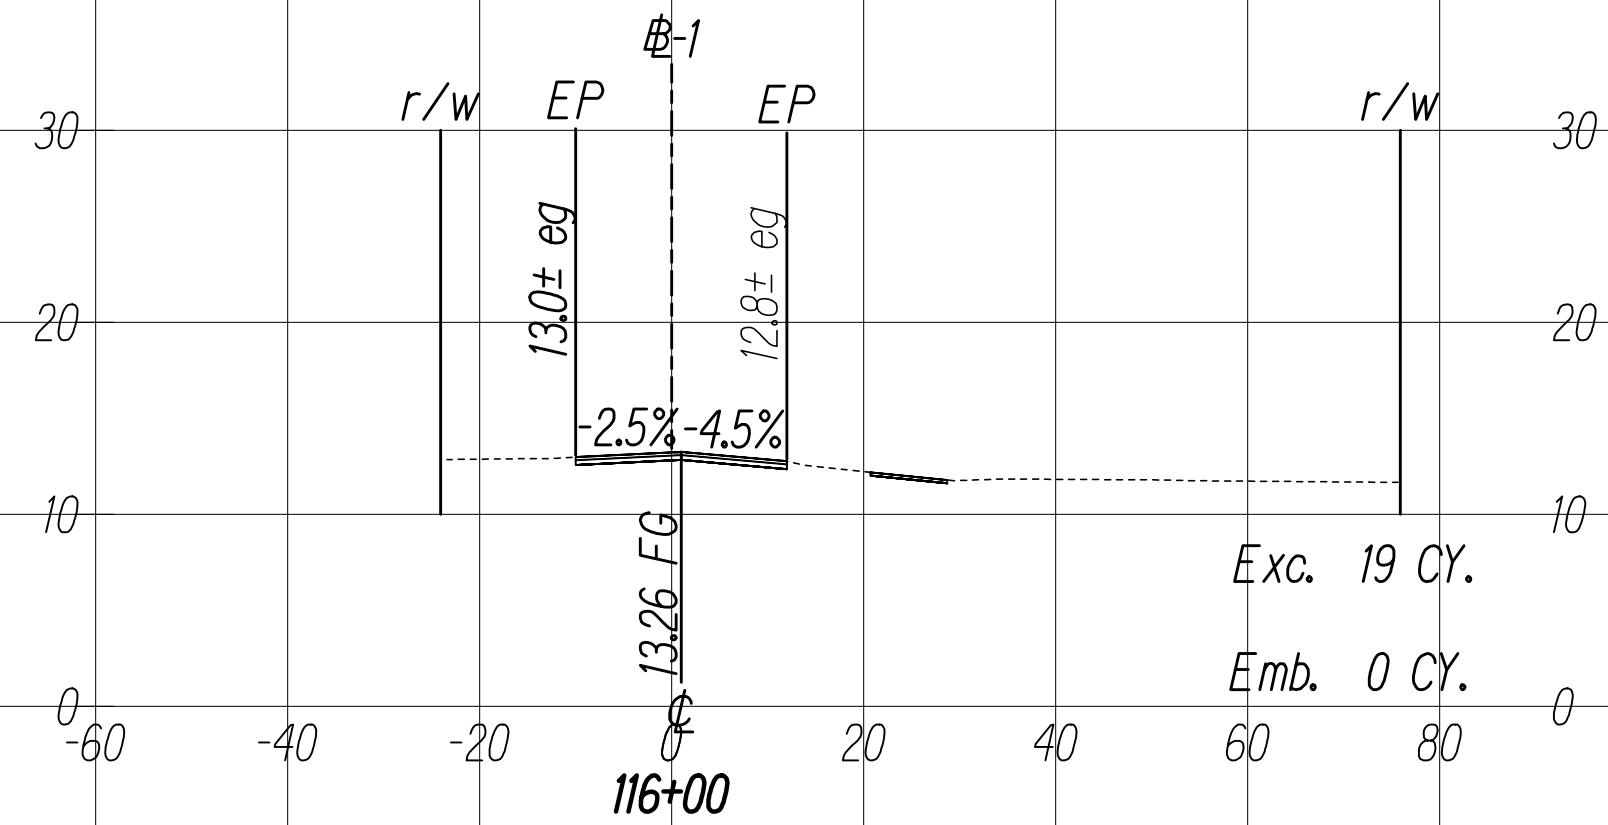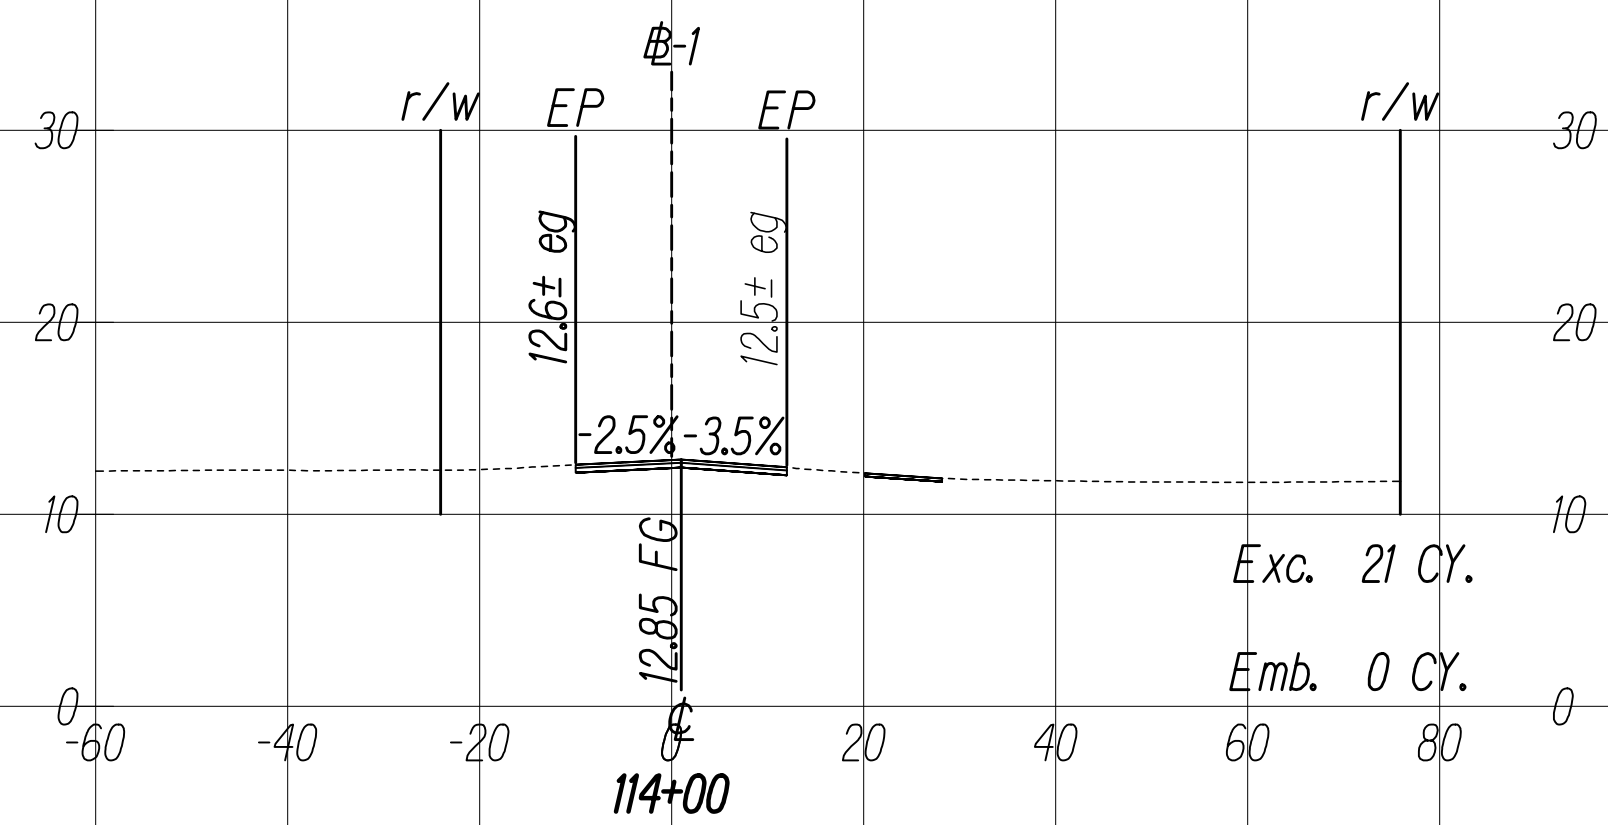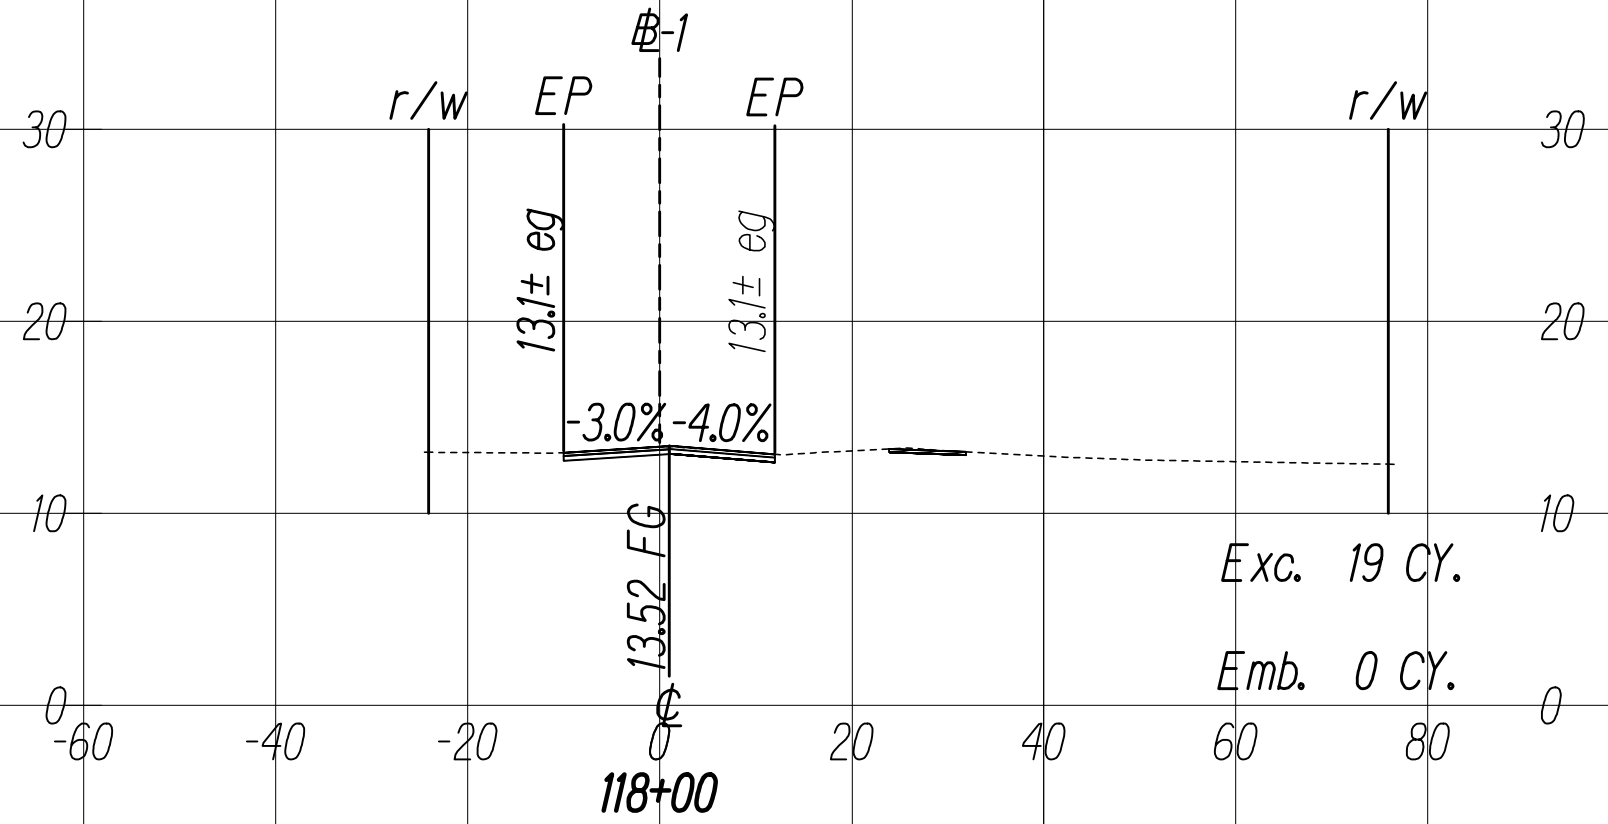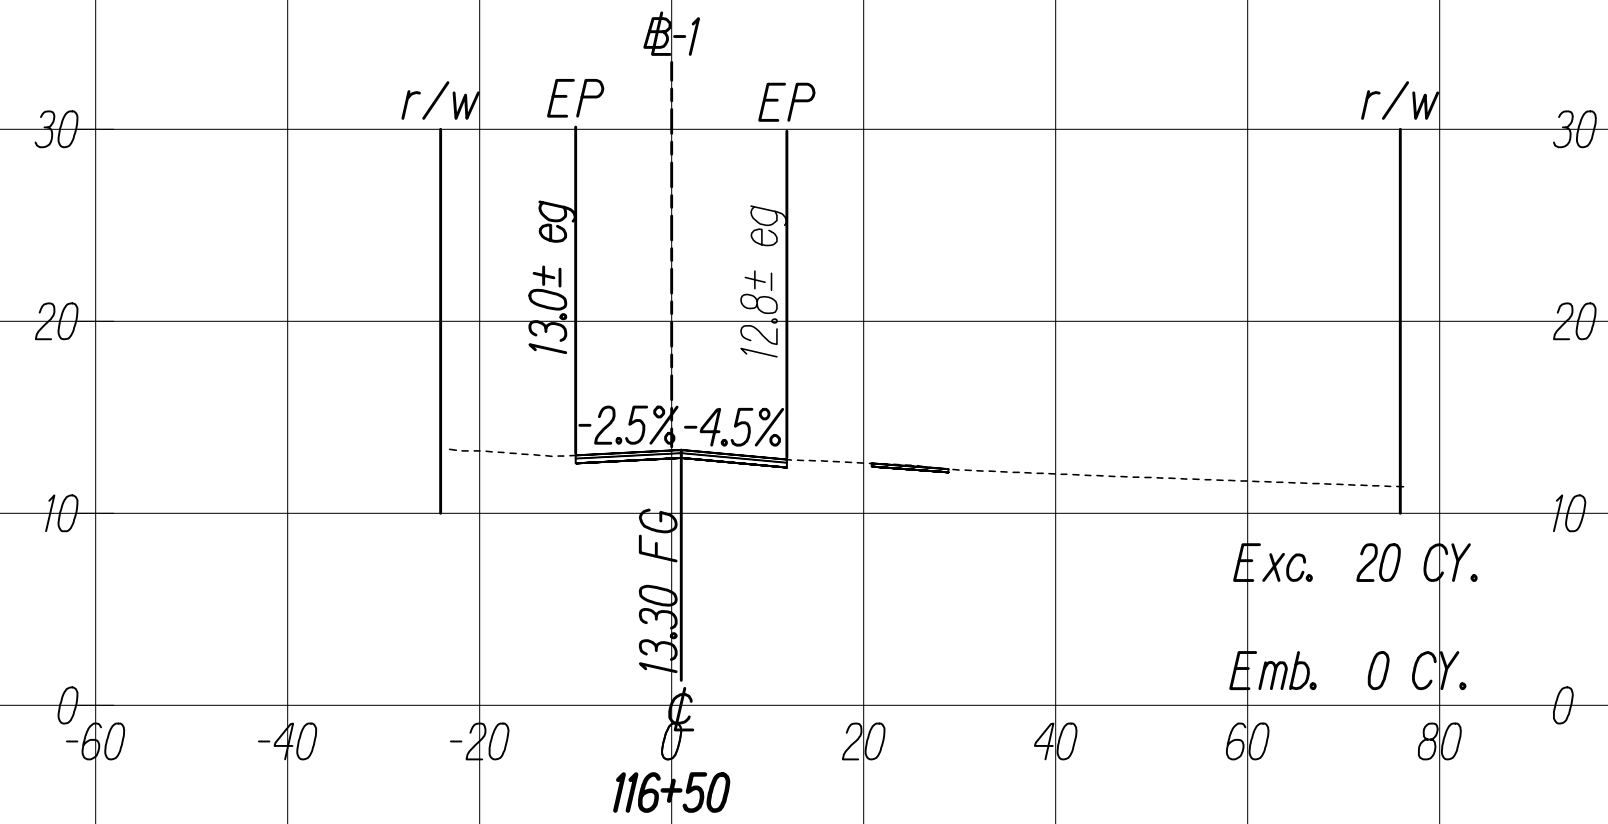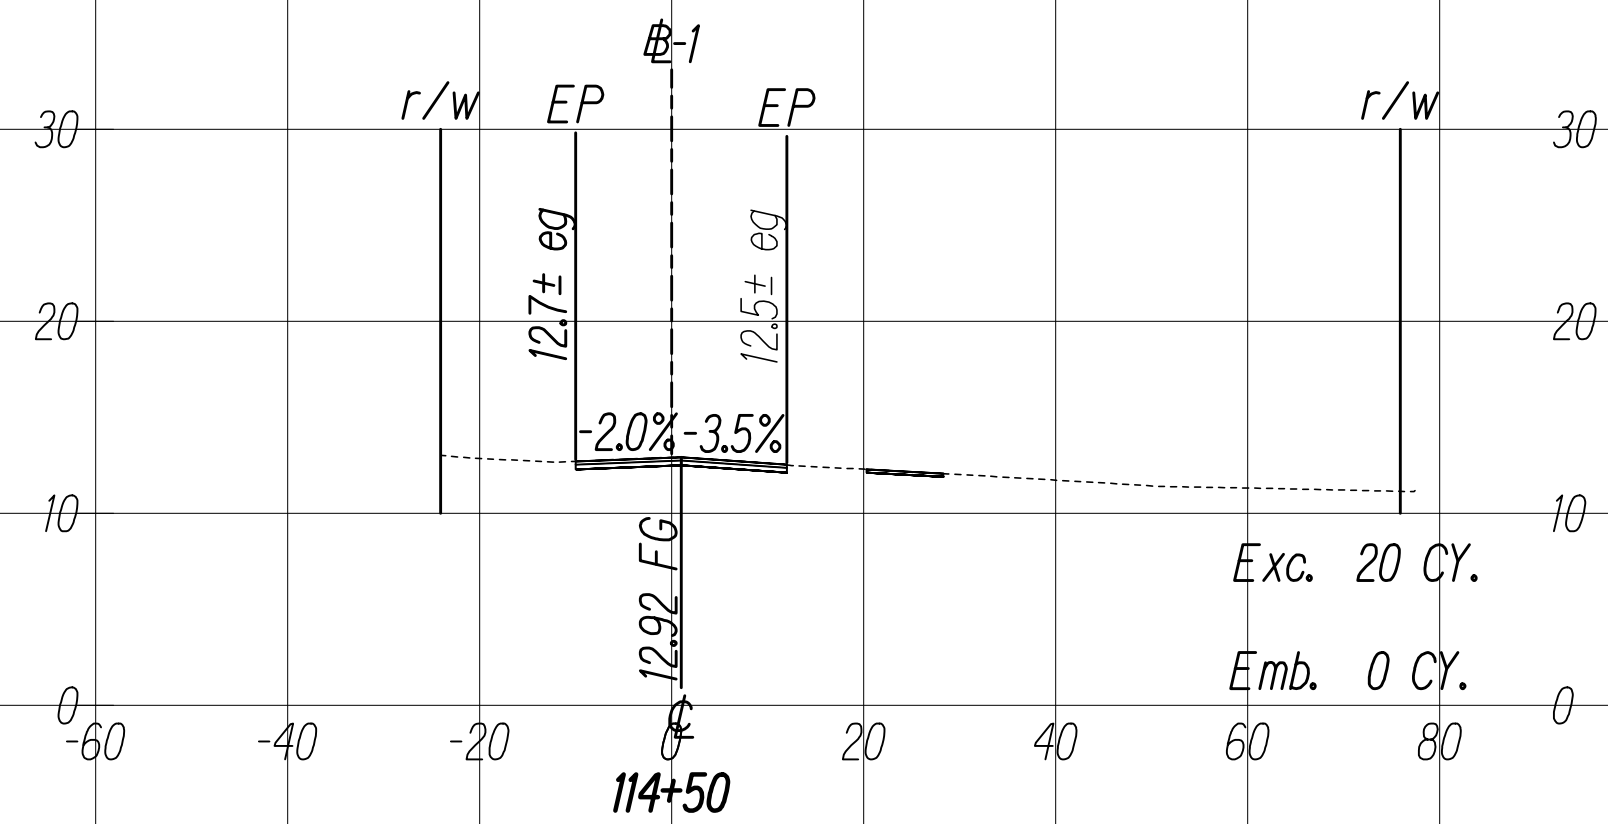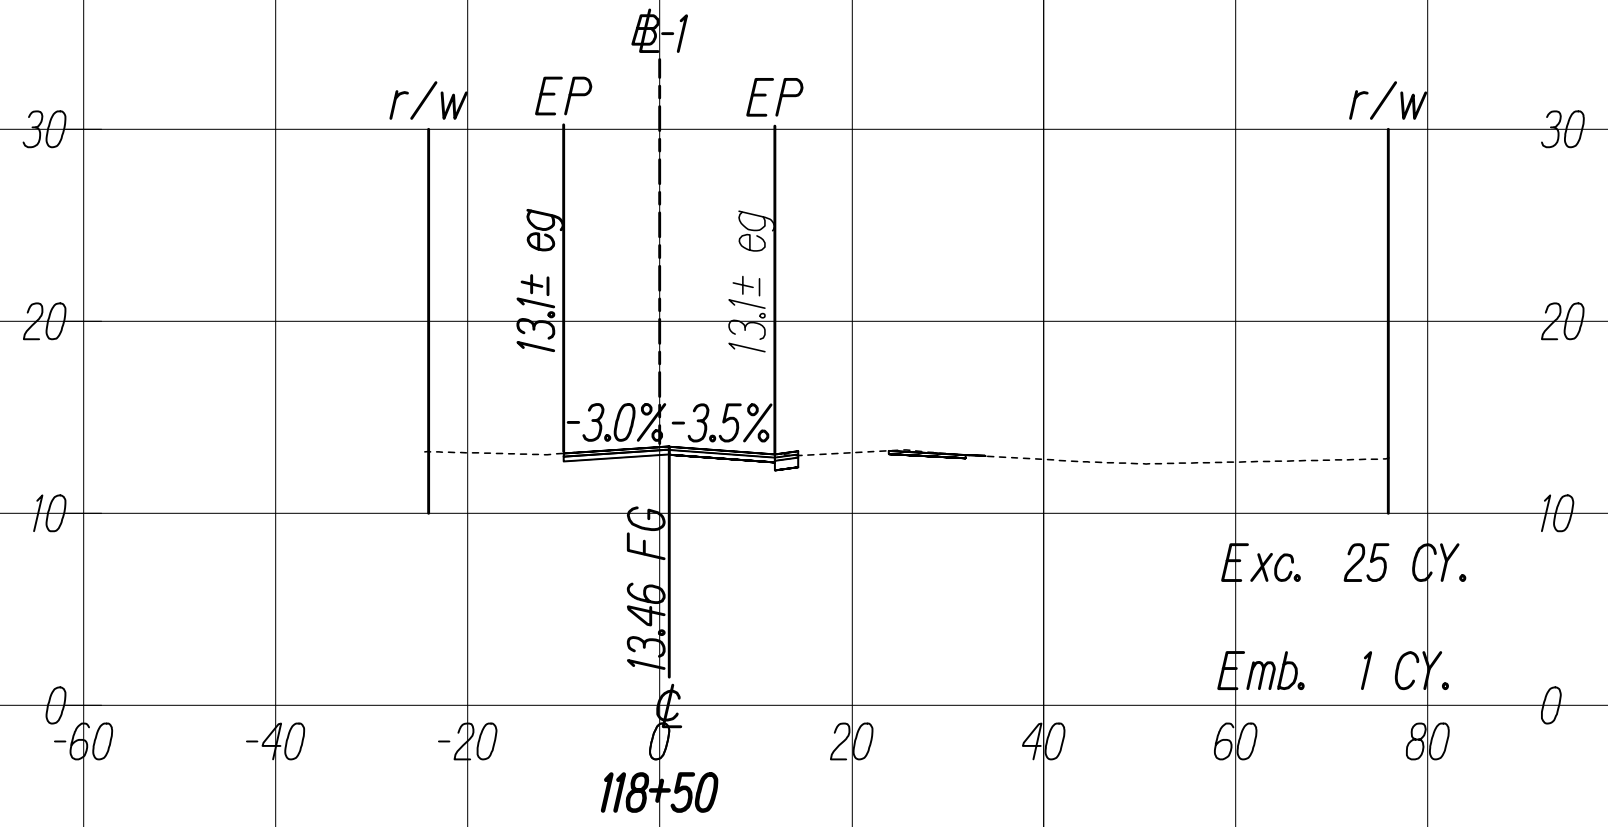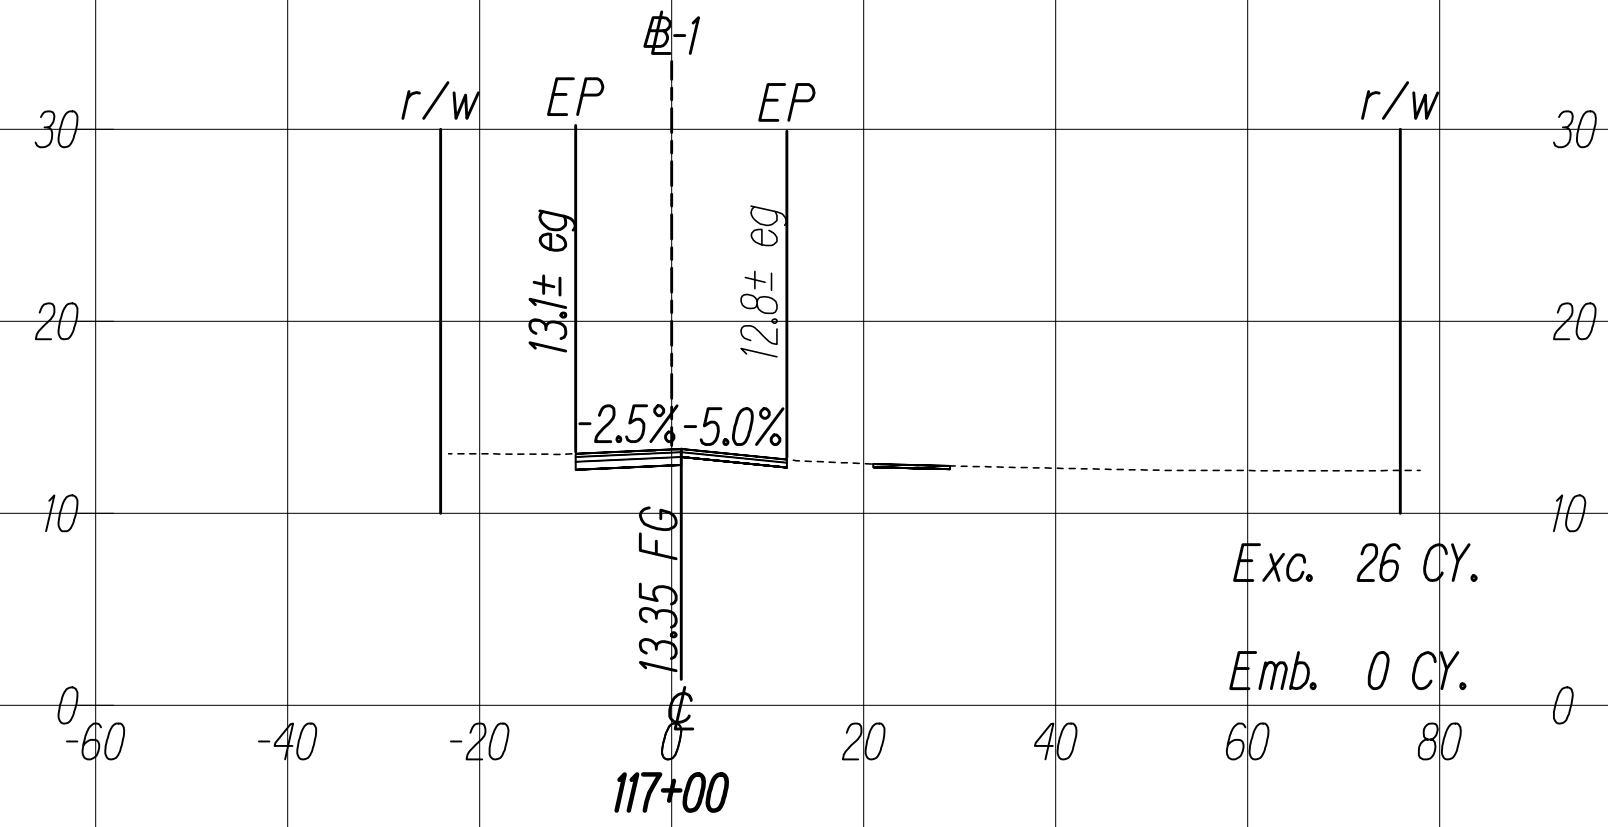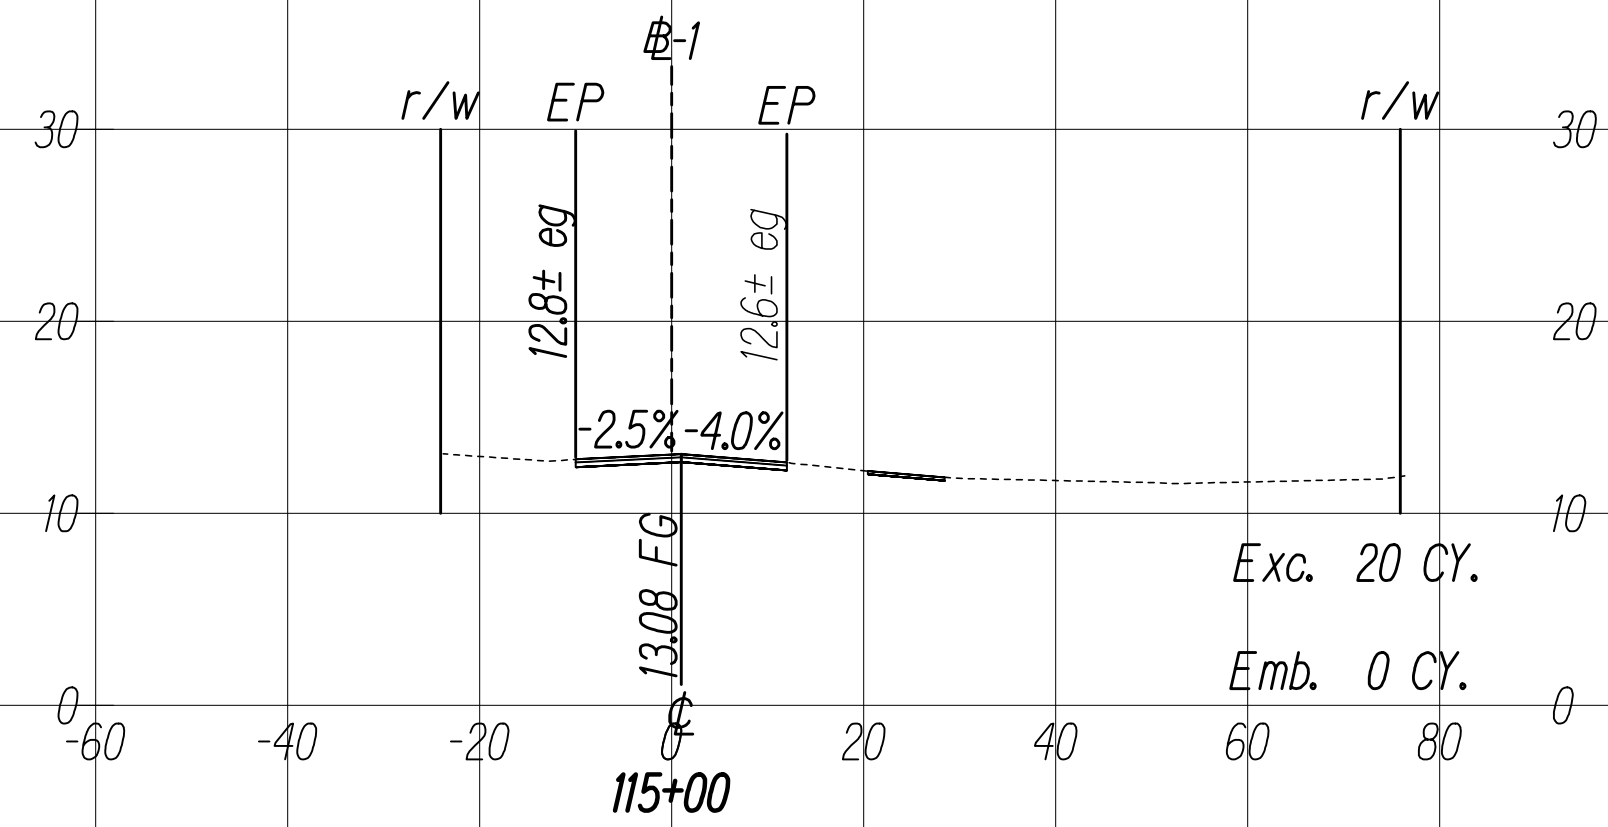



THIS WORK WAS PREPARED BY ME
OR UNDER MY SUPERVISION

SIGNATURE

04/30/22
EXPIRATION DATE
OF THE LICENSE

C:\CIVIL 3D PROJECTS\2017_002.000.DOT KAL HWY RESURFACING POALIMA TO HULU\01 CE DWG\X16-X20 CROSS SECTIONS.DWG 11/4/2020 6:21 PM










FED. ROAD DIST. NO.	STATE	FED-AID PROJ. NO.	FISCAL YEAR	SHEET NO.	TOTAL SHEETS
HAWAII	HAW.	NH-072-1(059)	2021	219	243

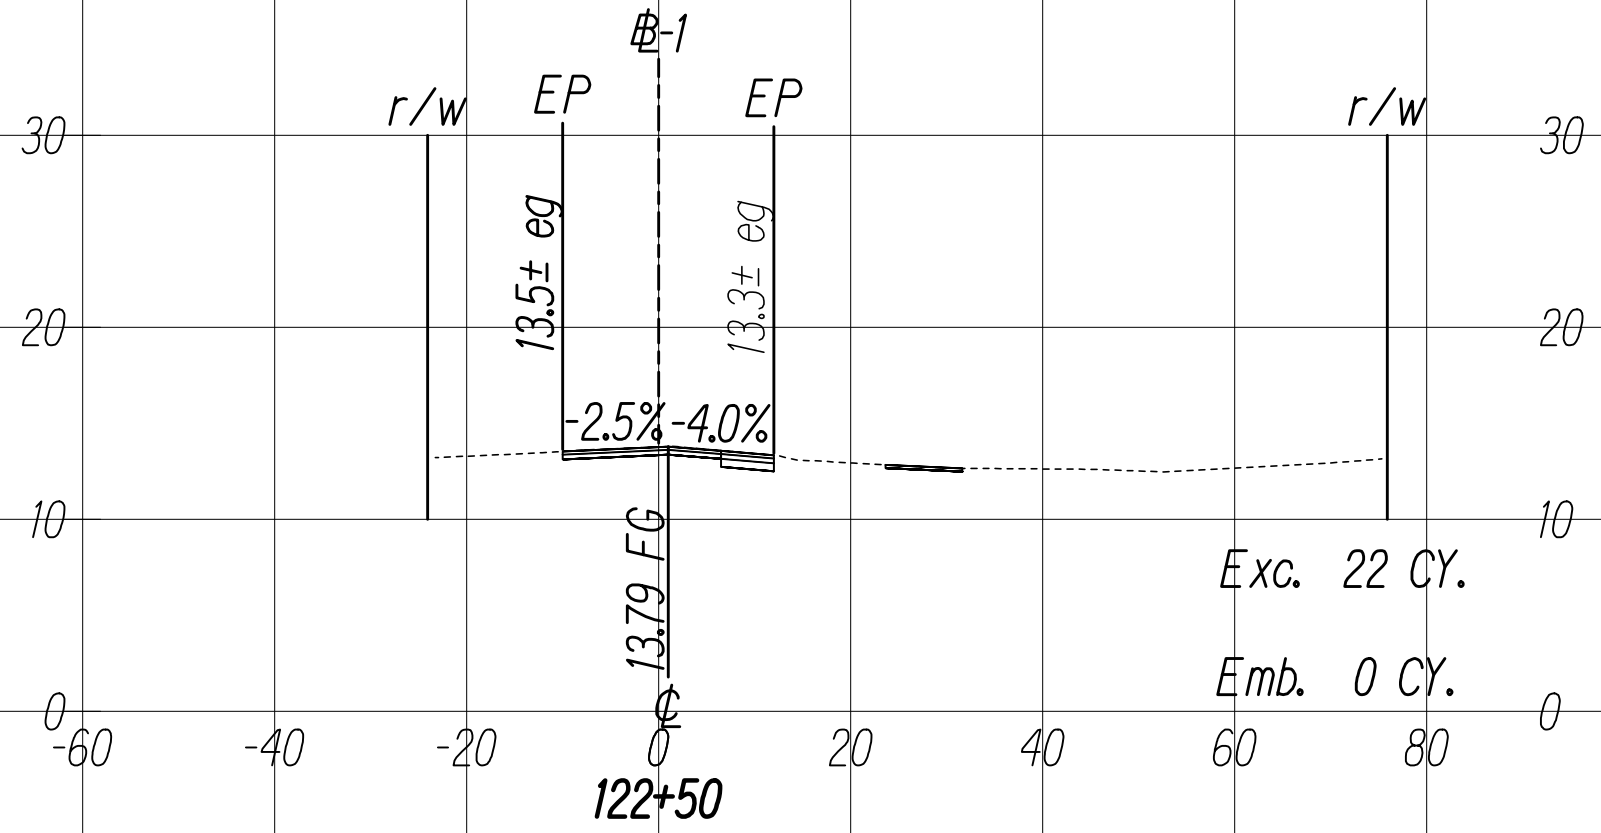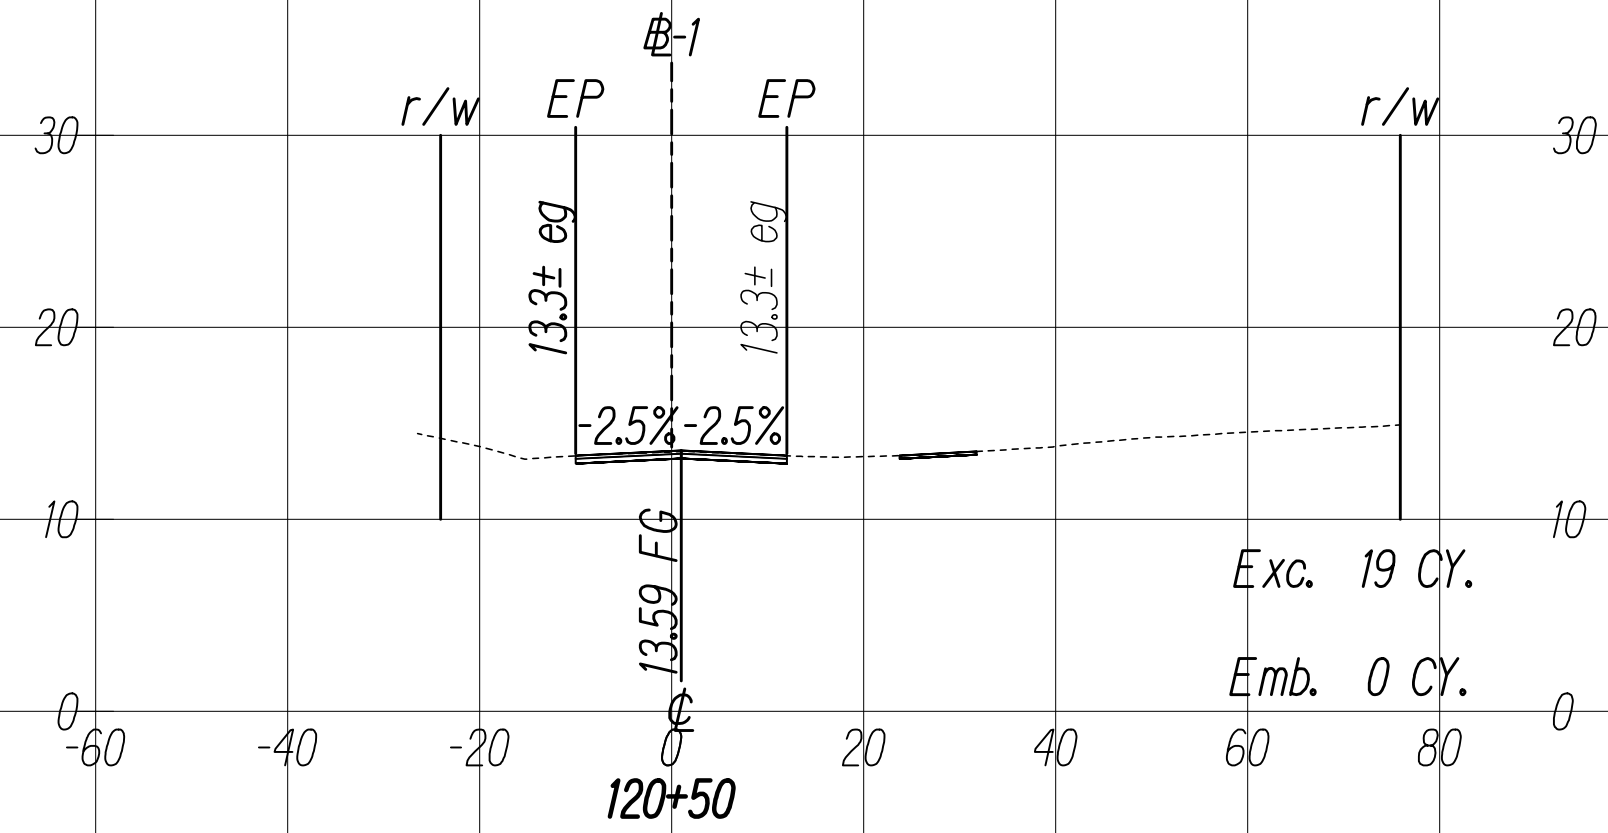

GRAPHIC SCALES:

Horizontal: 20' 10' 0 20' 40'
Scale: 1" = 20'

Vertical: 10' 5' 0 10' 20'
Scale: 1" = 10'

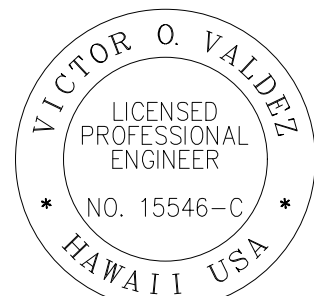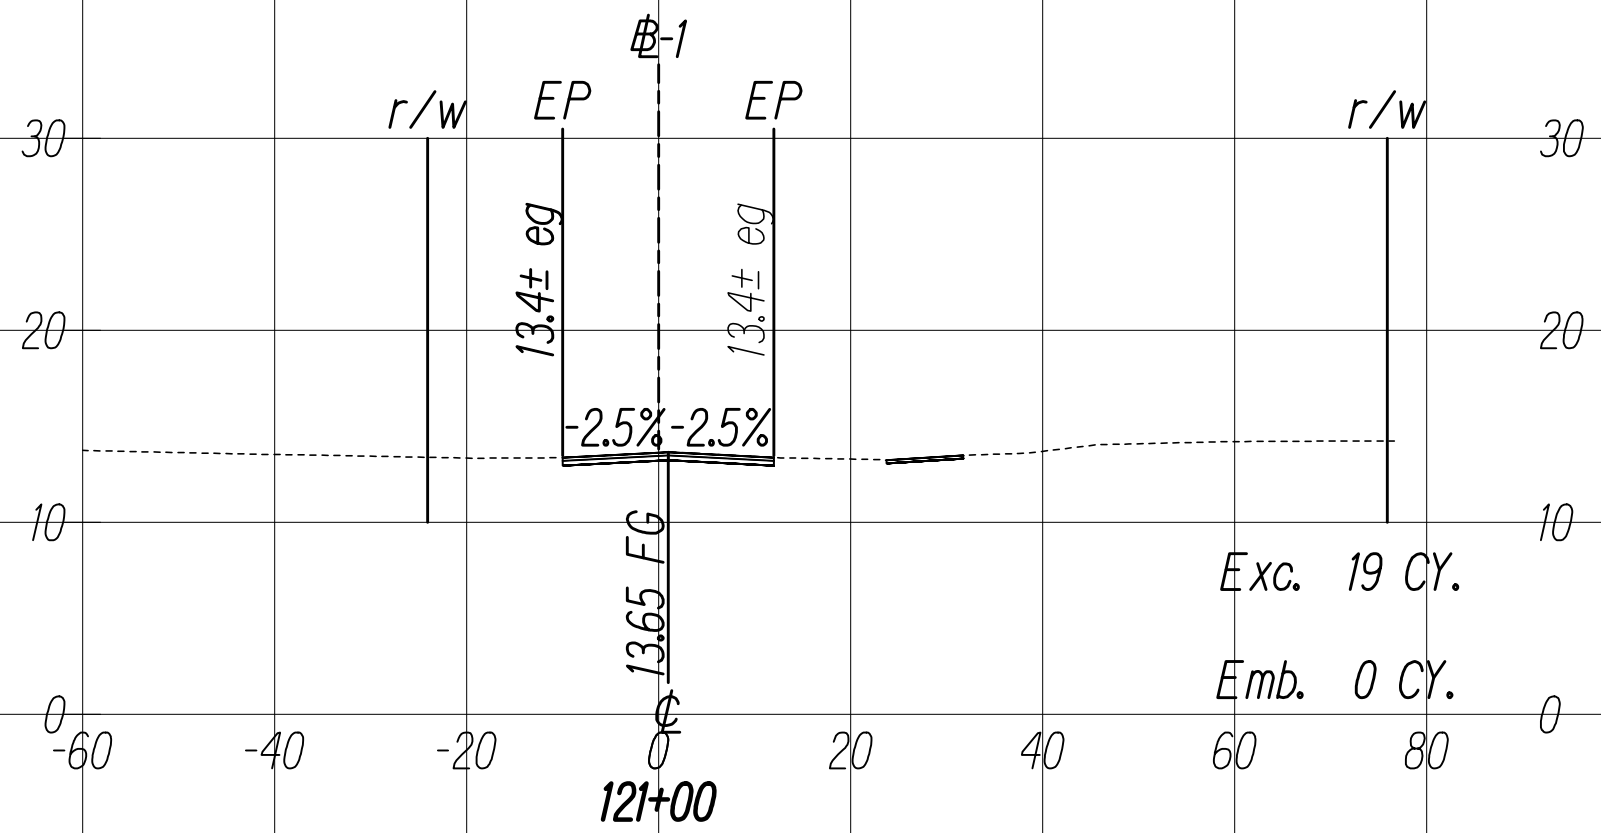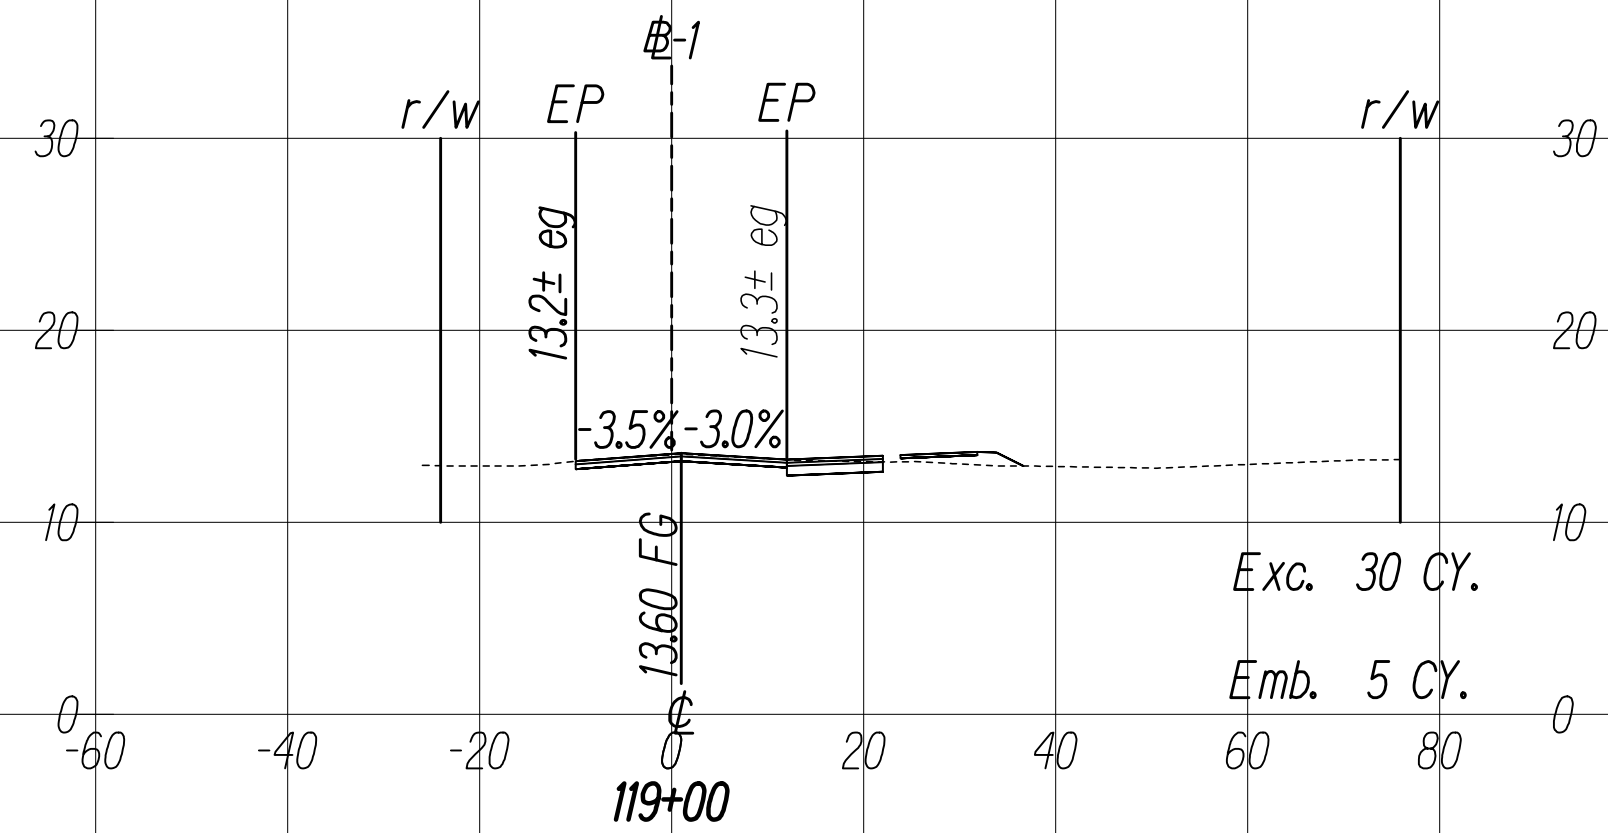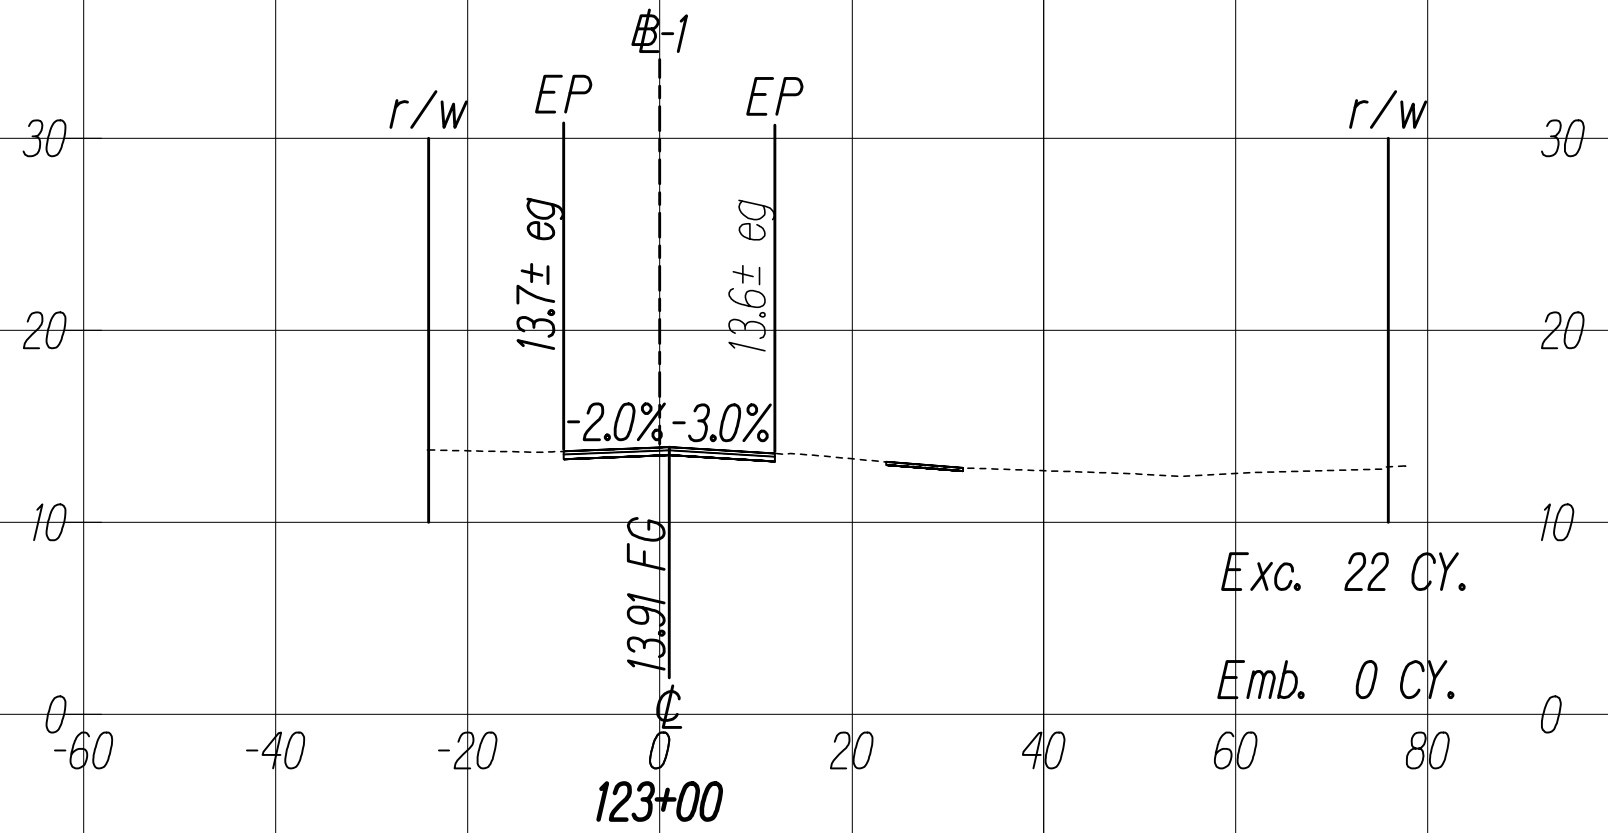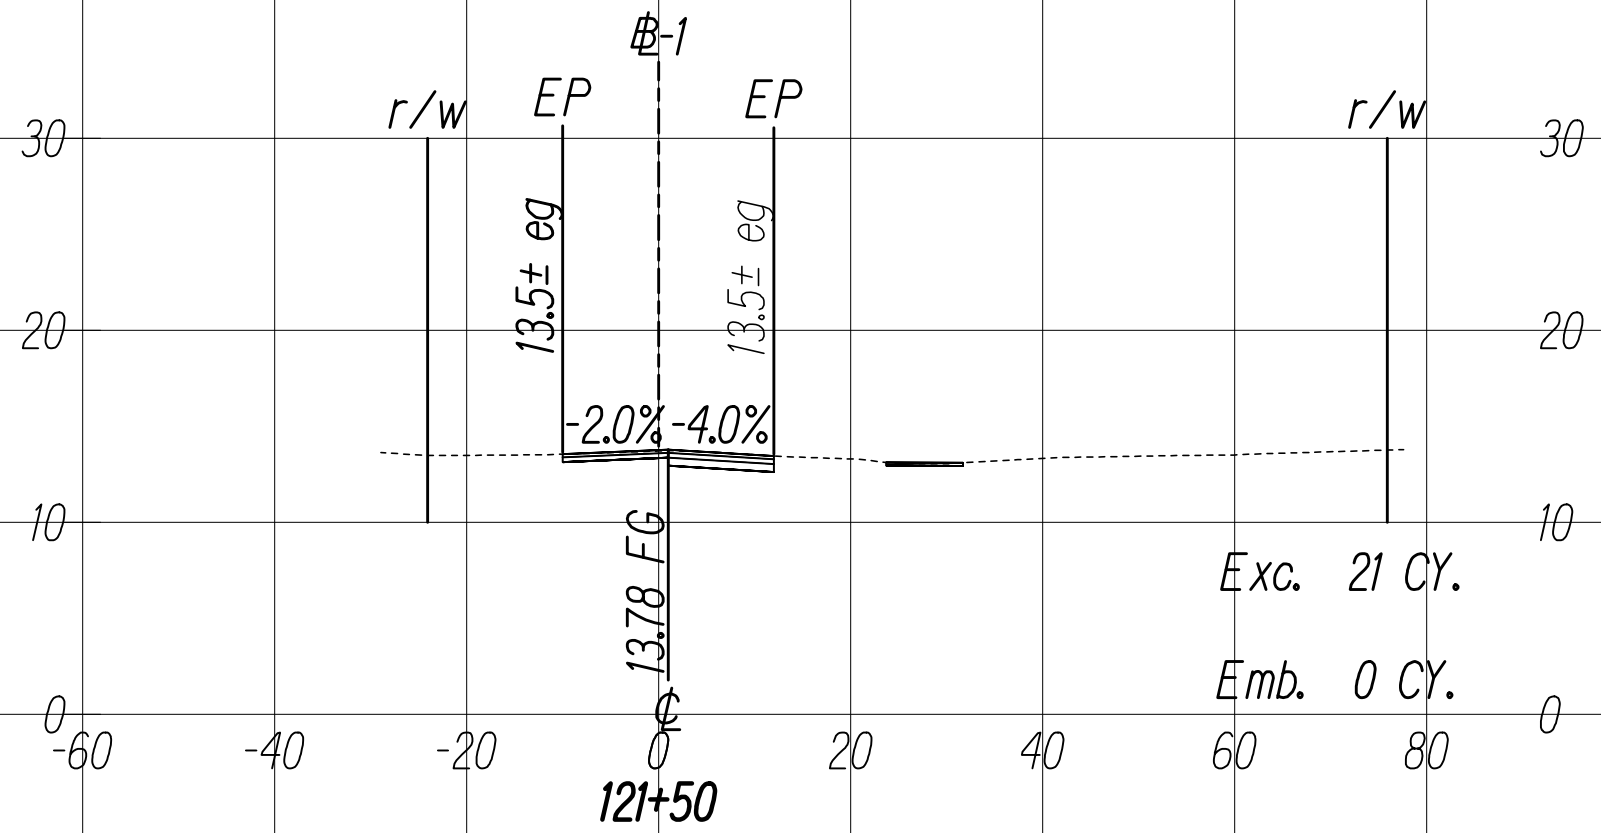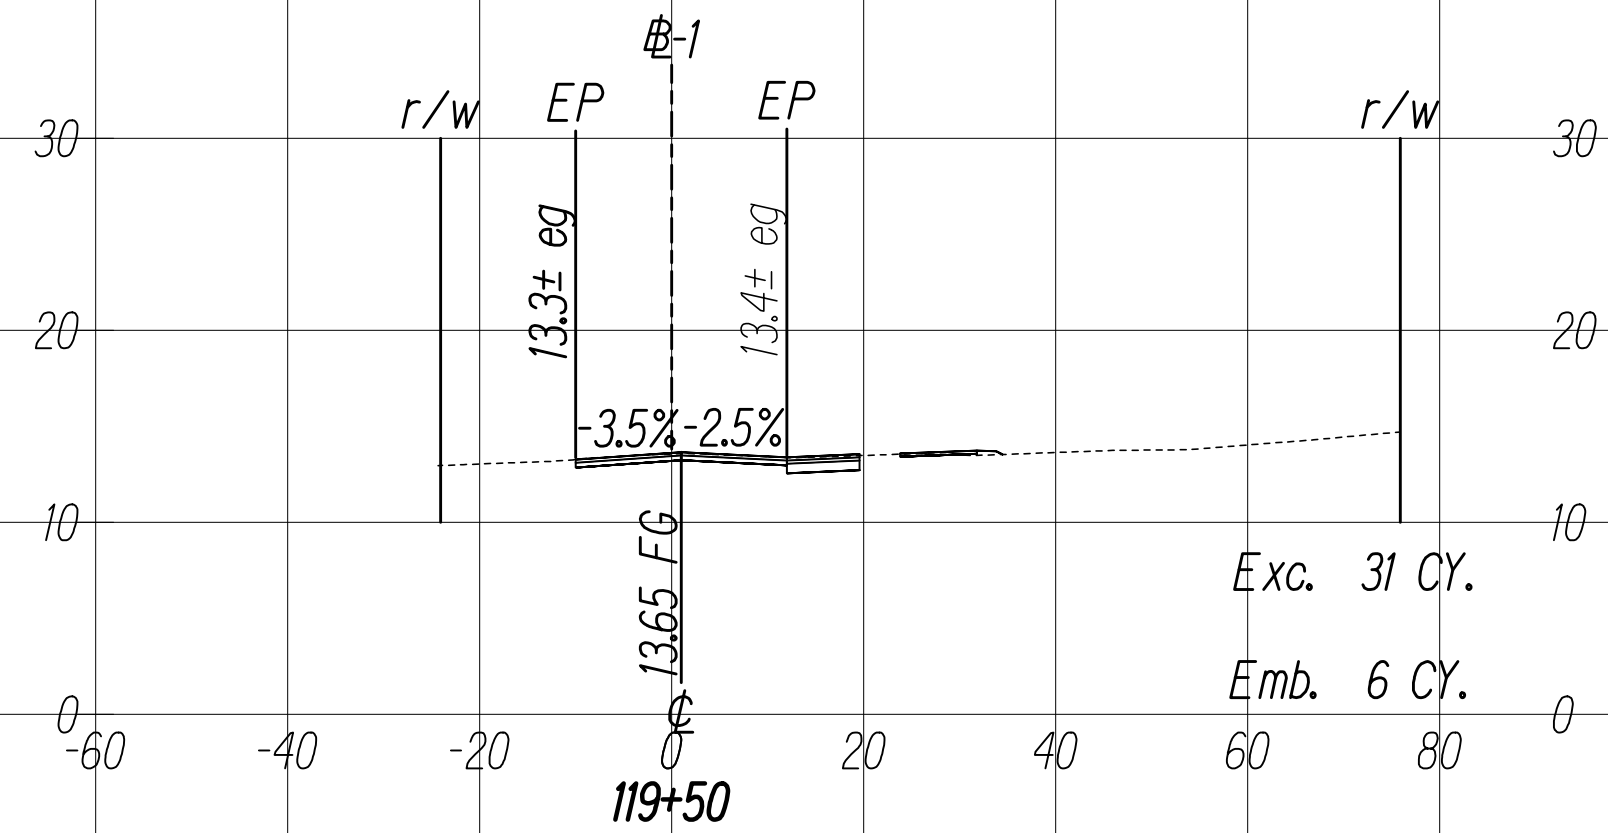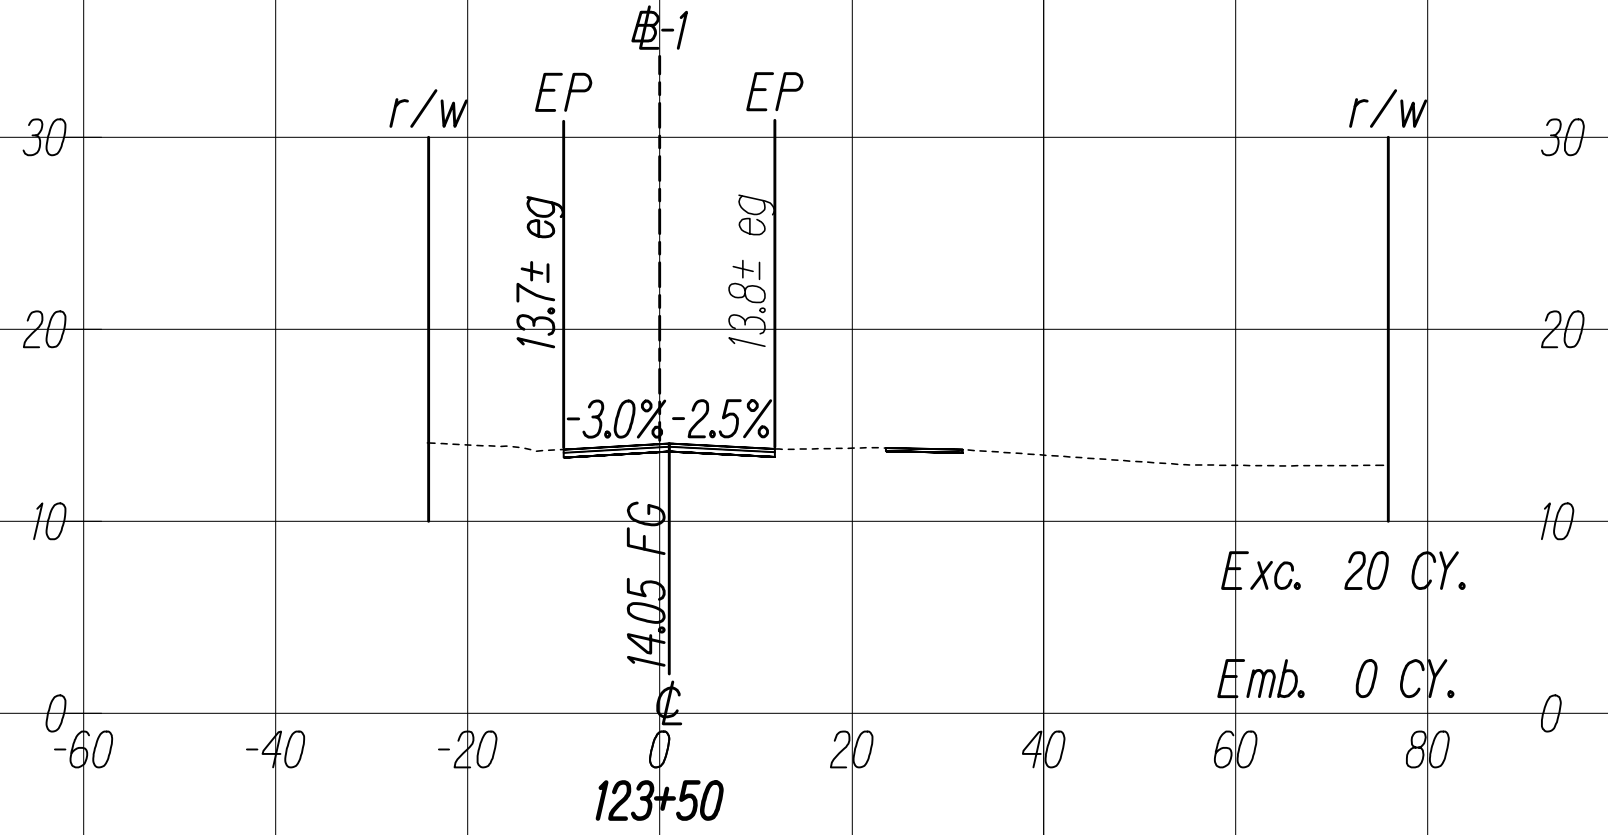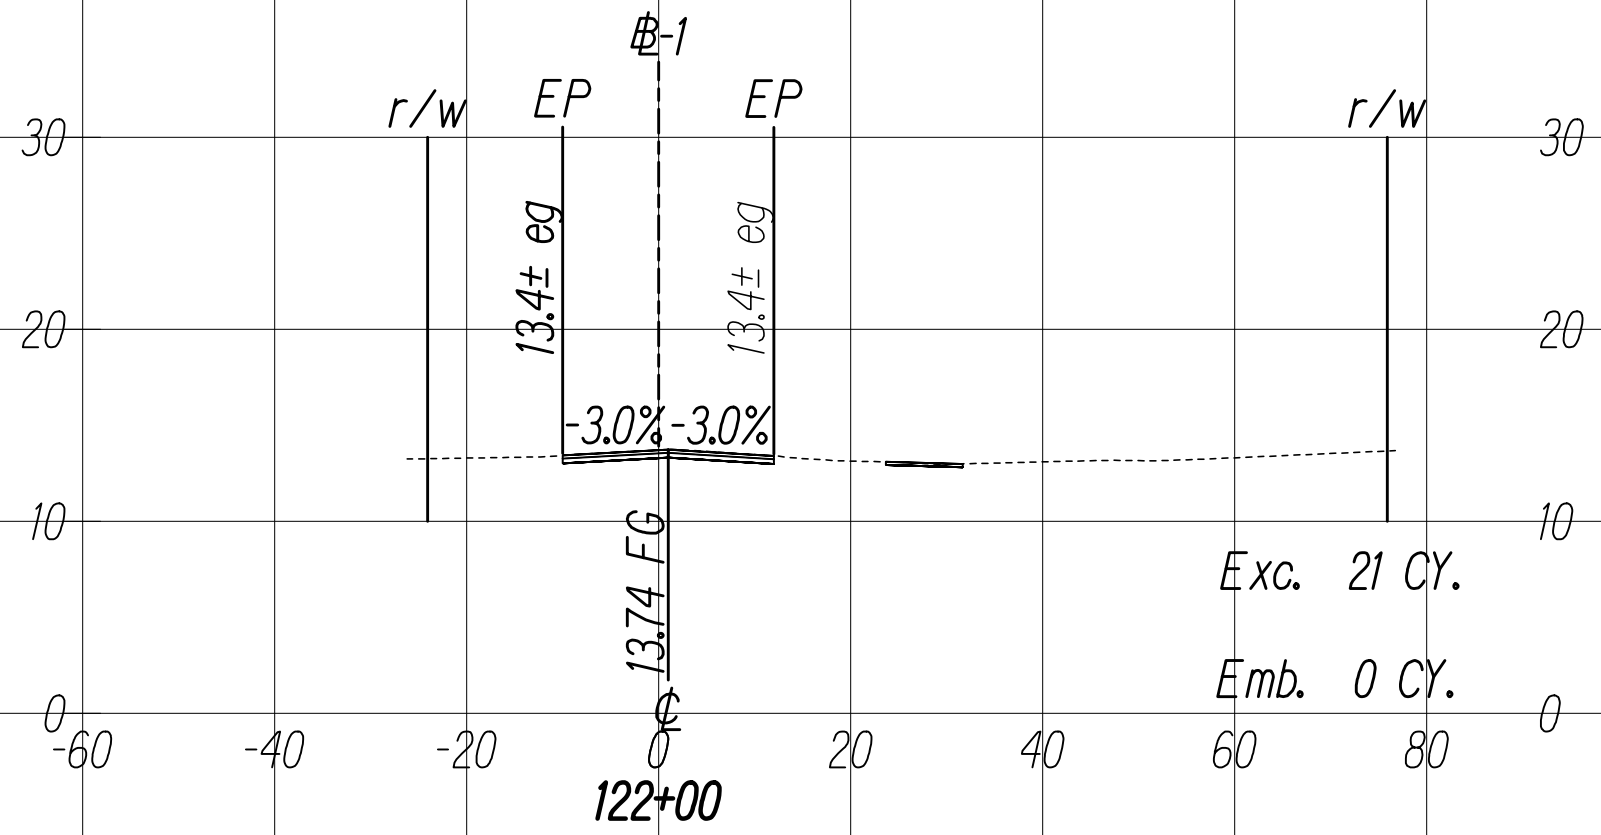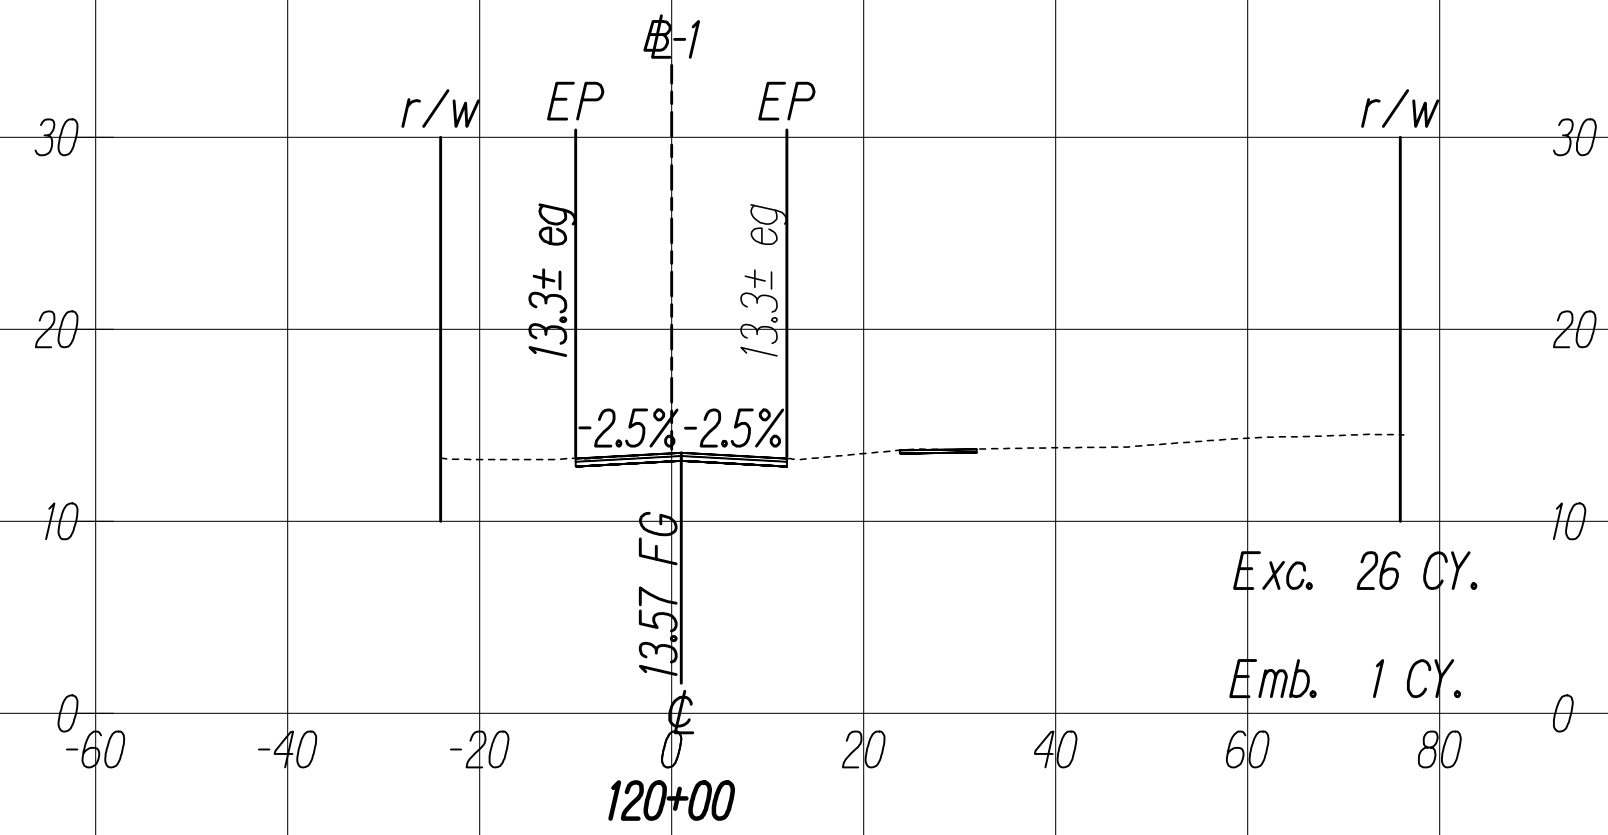



THIS WORK WAS PREPARED BY ME
OR UNDER MY SUPERVISION

SIGNATURE











04/30/22
EXPIRATION DATE
OF THE LICENSE

C:\CIVIL 3D PROJECTS\2017_002.000.DOT KAL HWY RESURFACING POALIMA TO HULI\01 CE DWG\X16-X20 CROSS SECTIONS.DWG 11/4/2020 6:21 PM

FED. ROAD DIST. NO.	STATE	FED-AID PROJ. NO.	FISCAL YEAR	SHEET NO.	TOTAL SHEETS
HAWAII	HAW.	NH-072-1(059)	2021	220	243

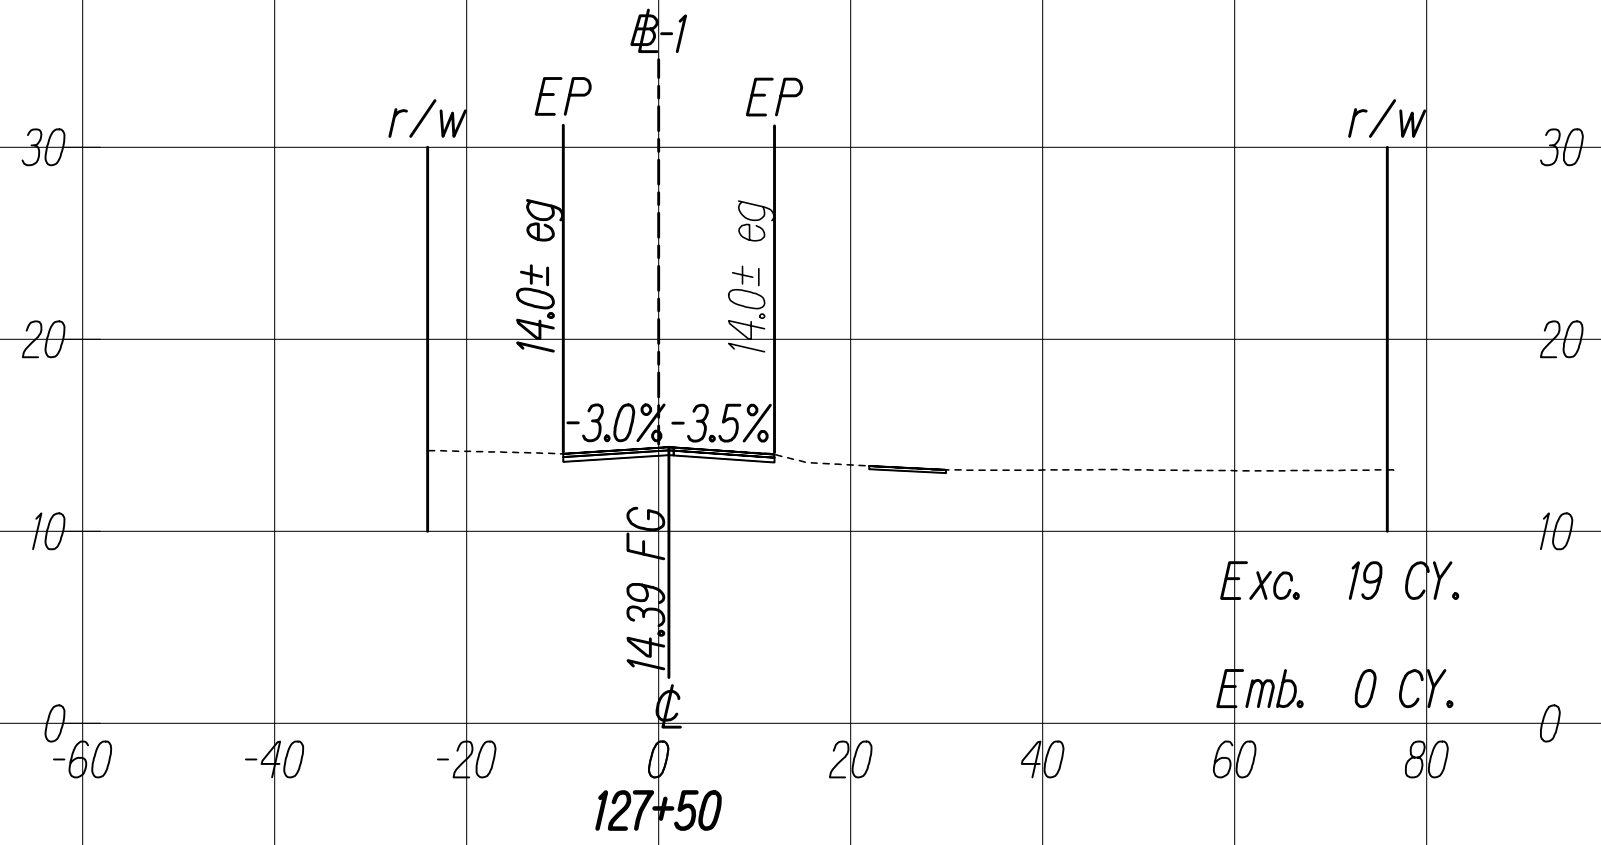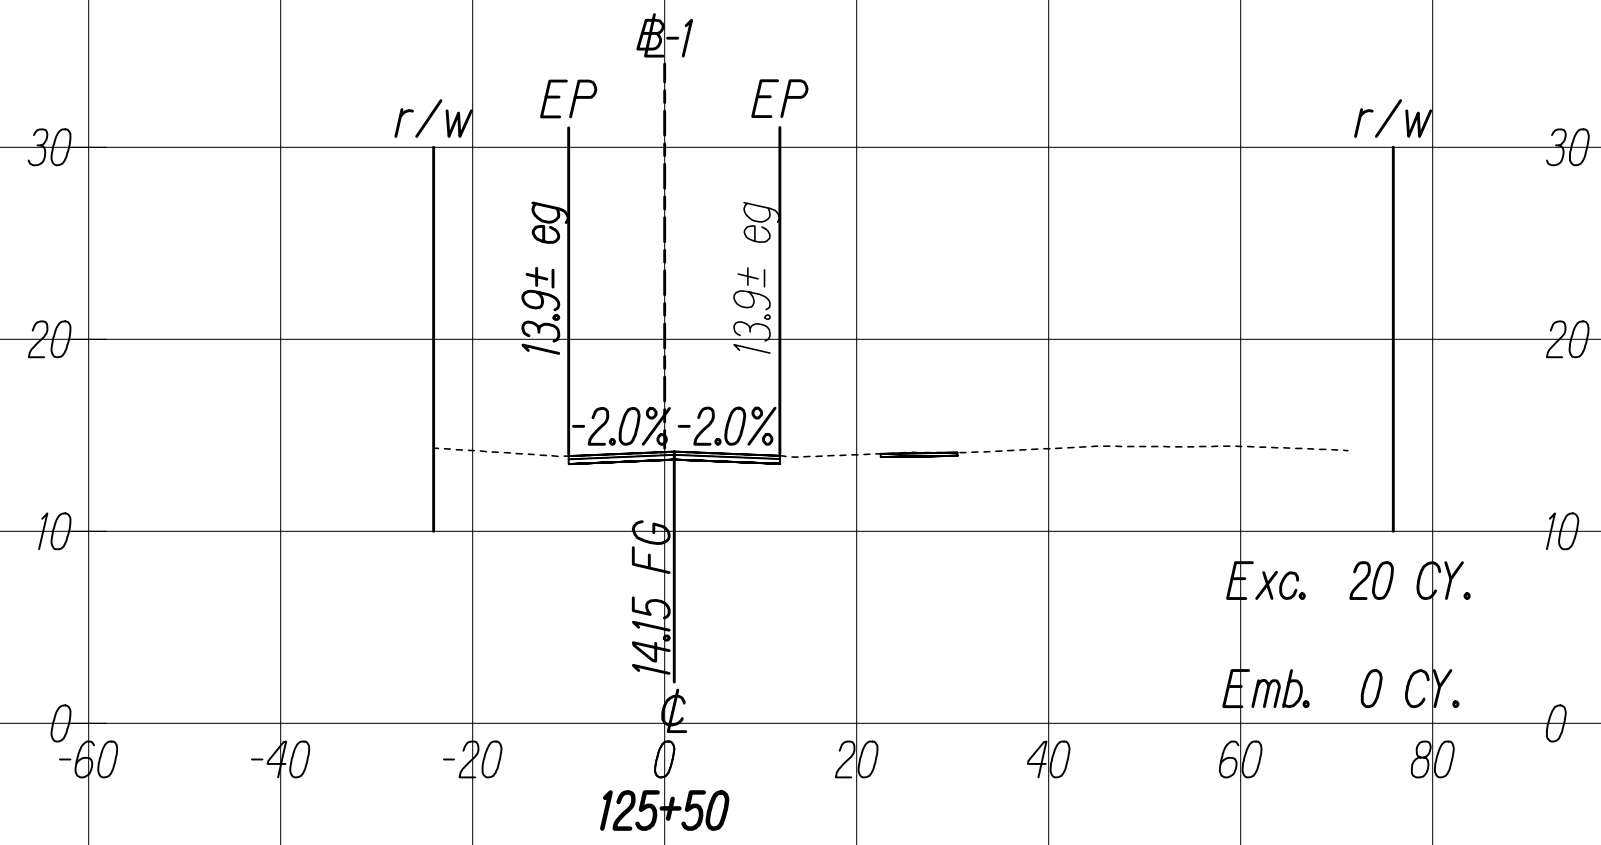

GRAPHIC SCALES:

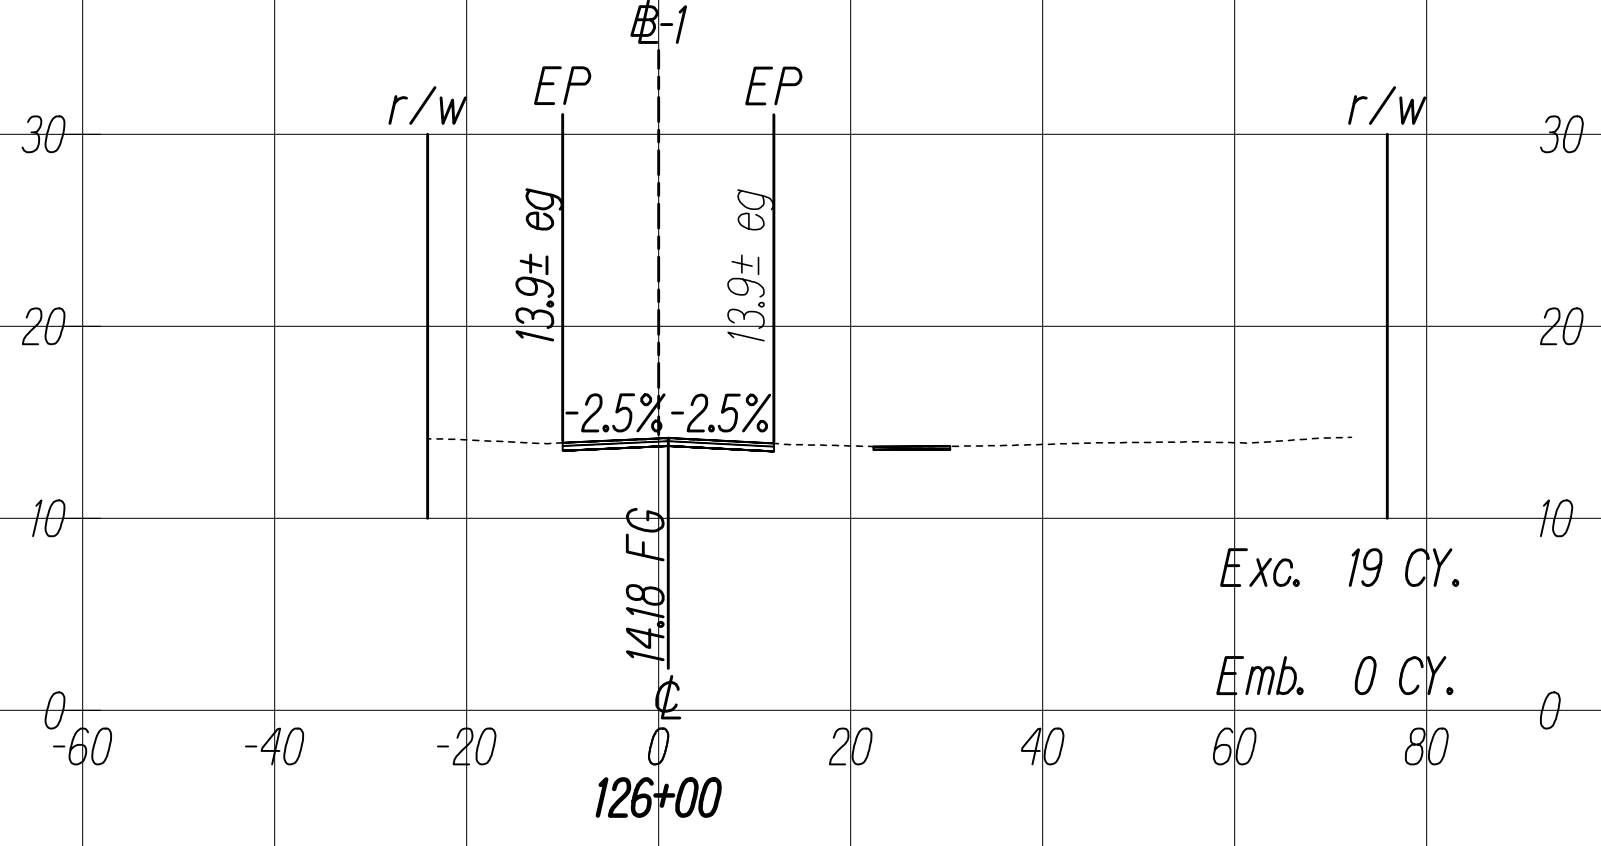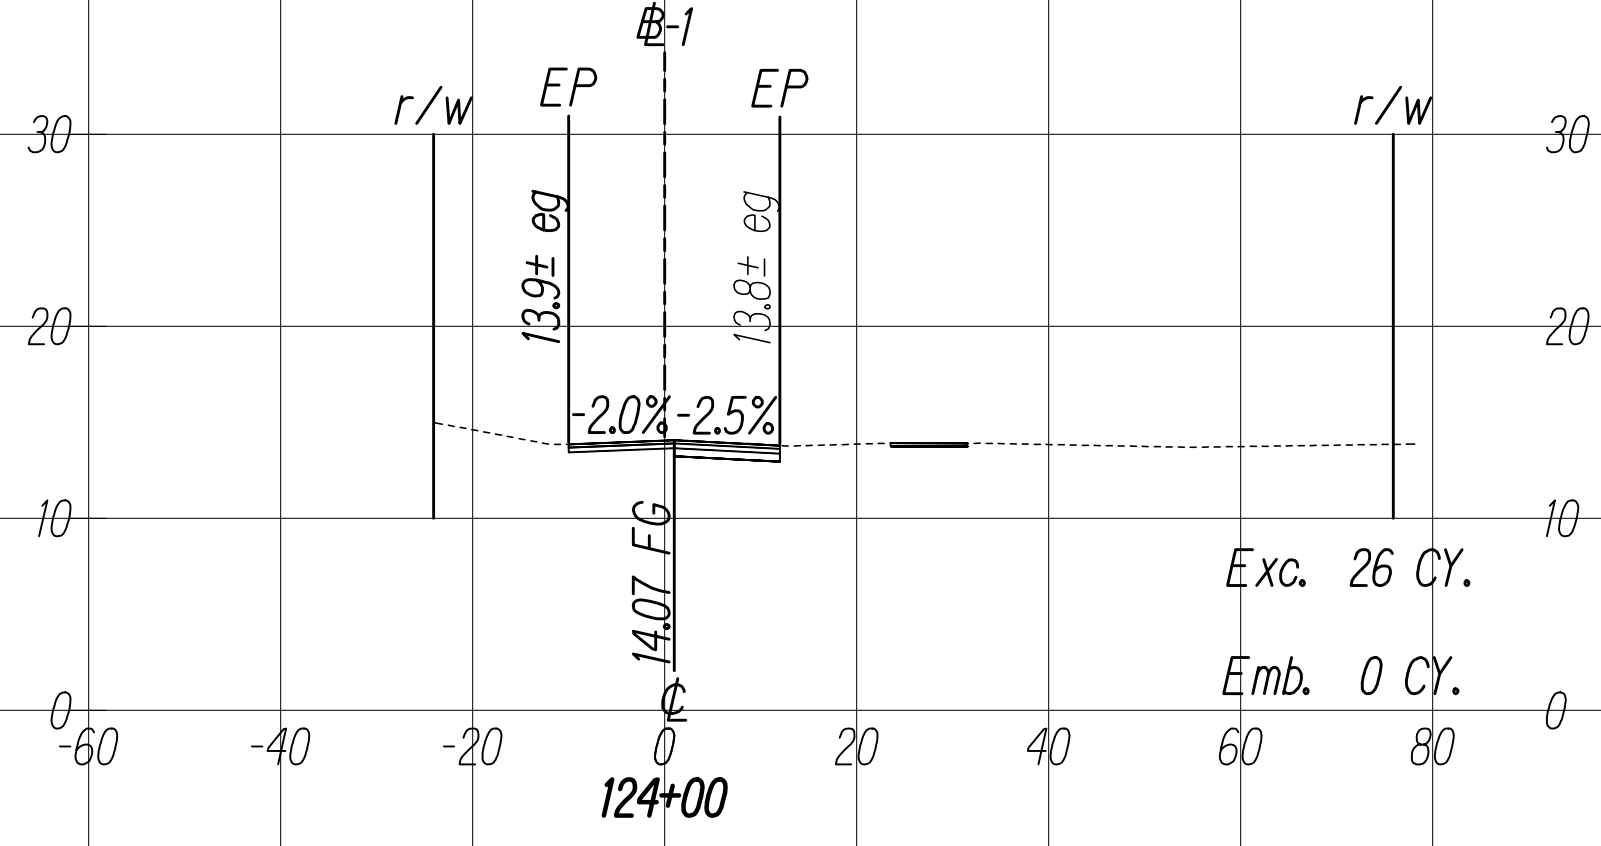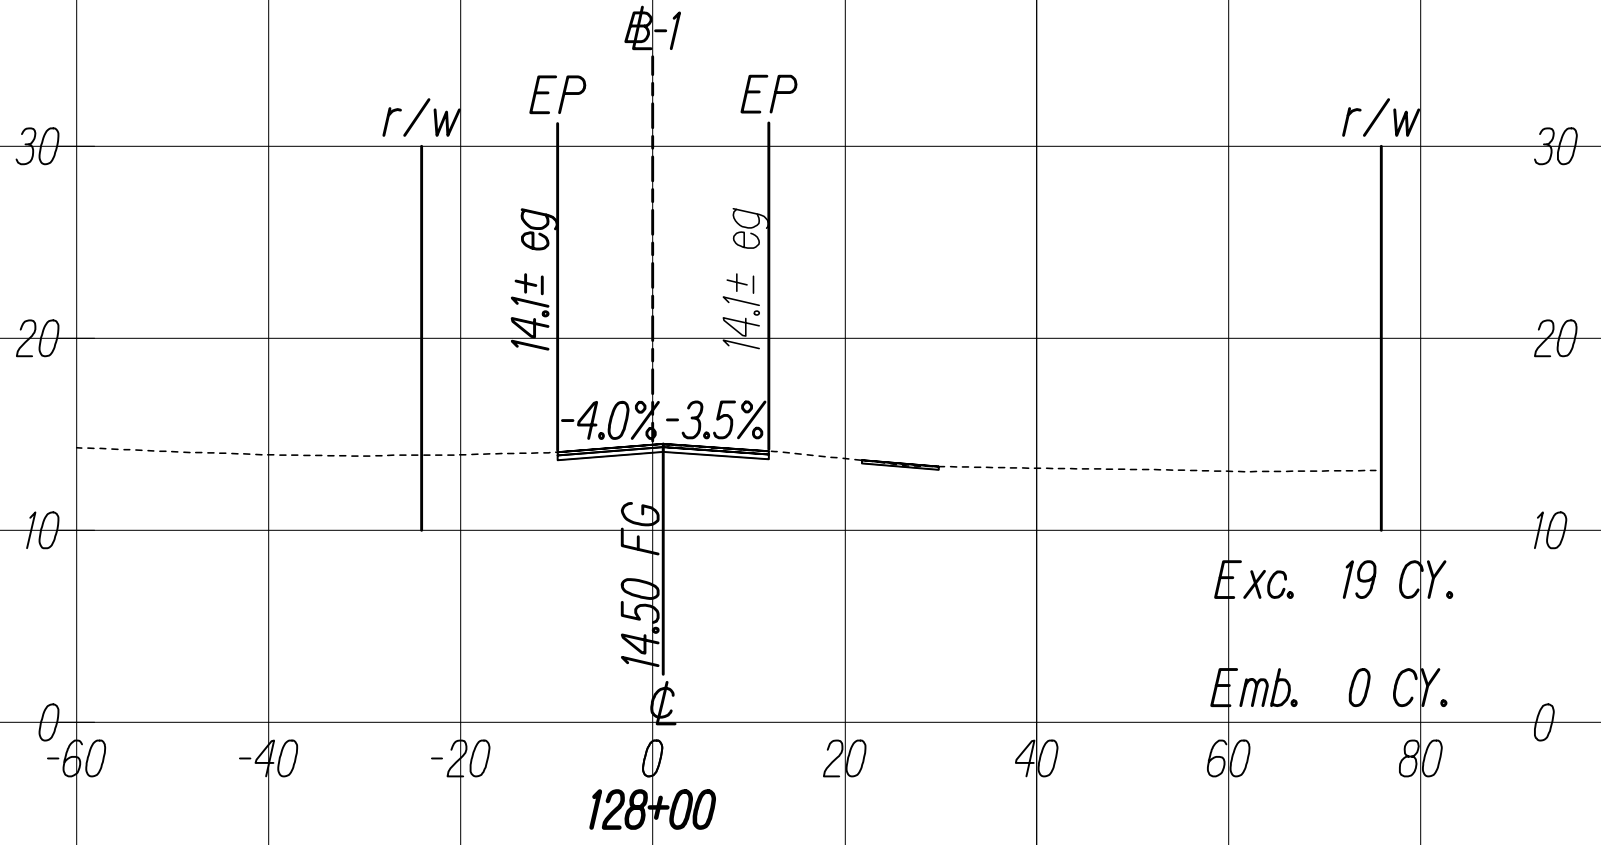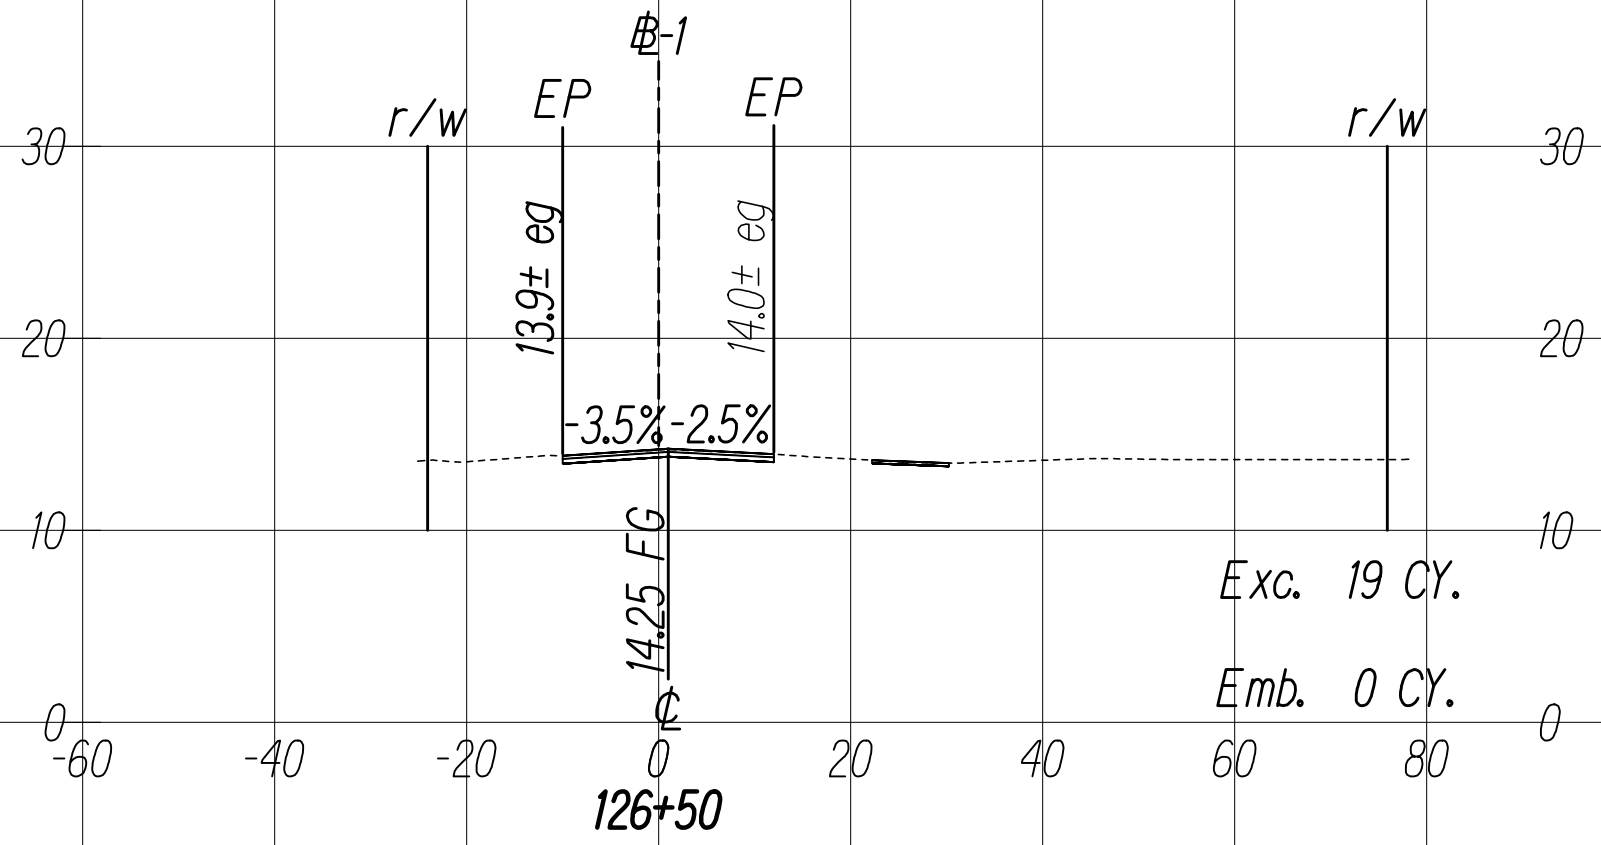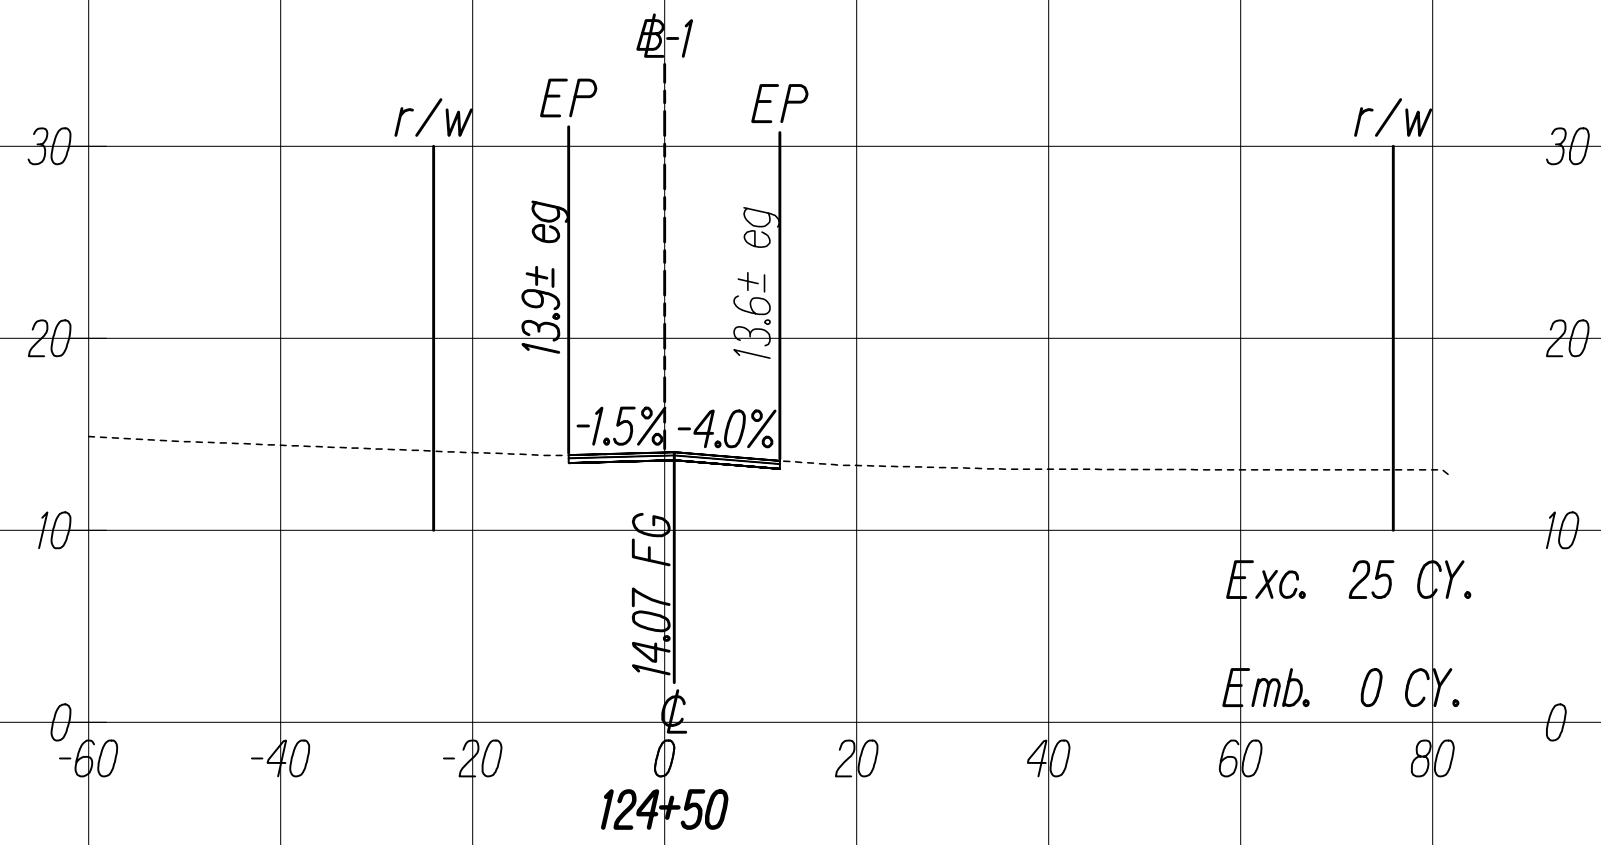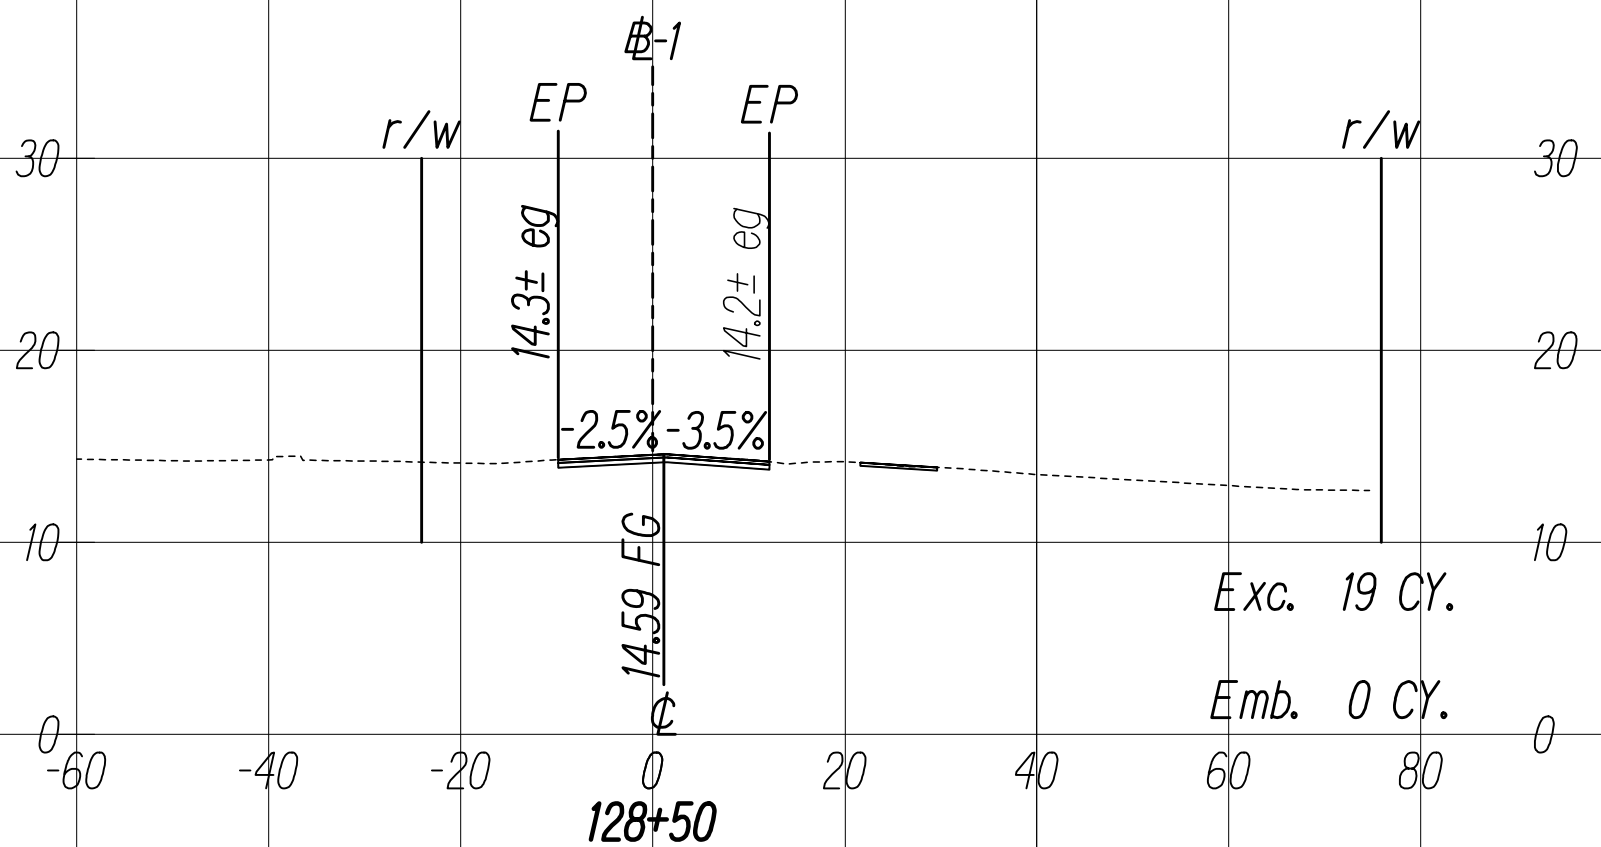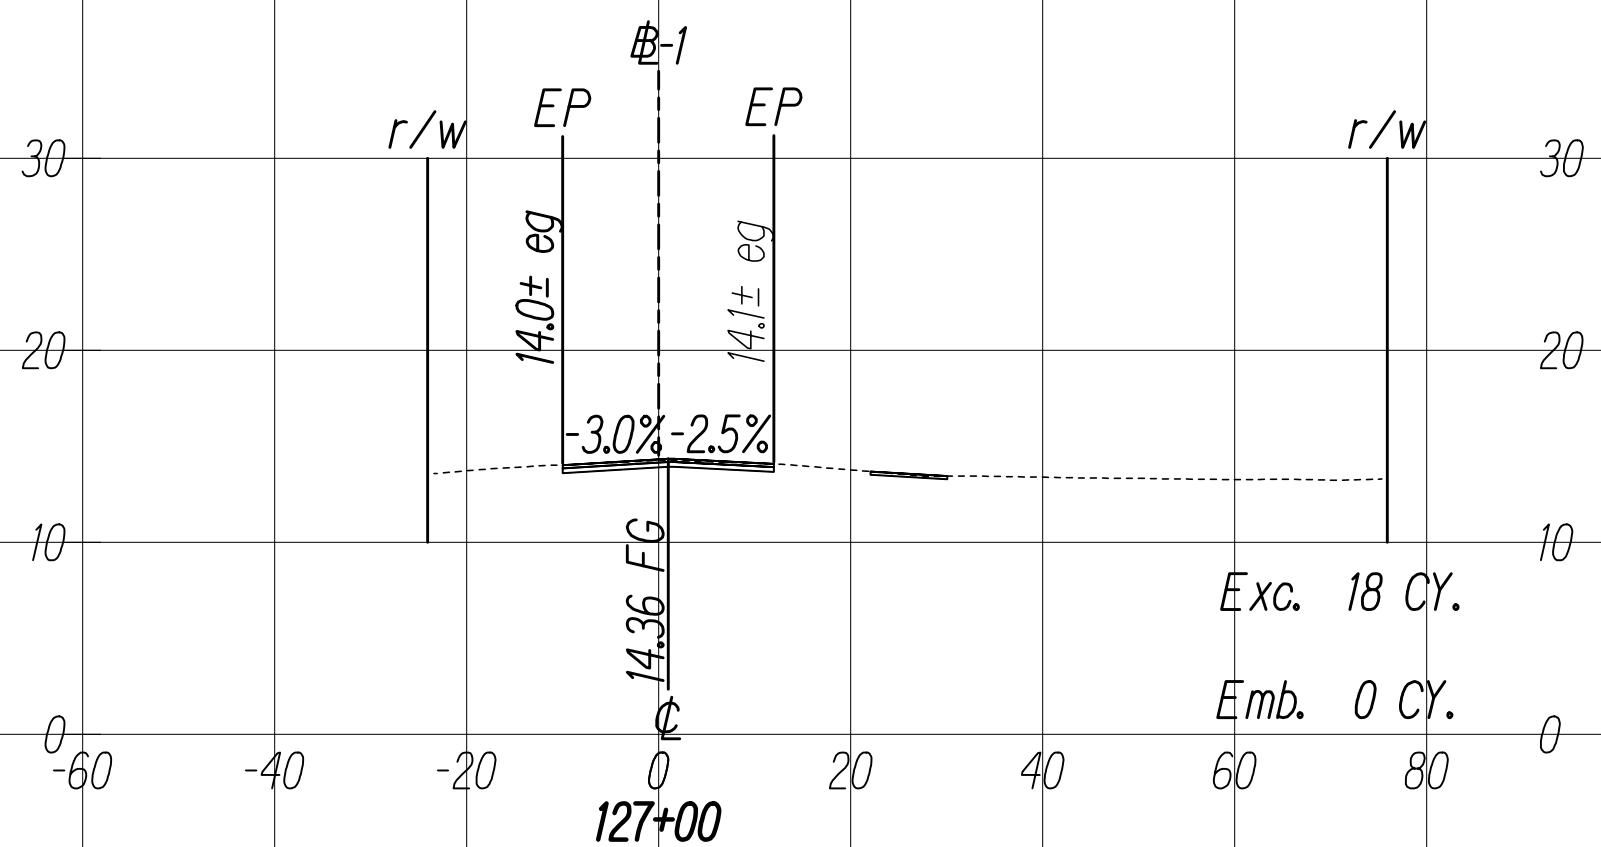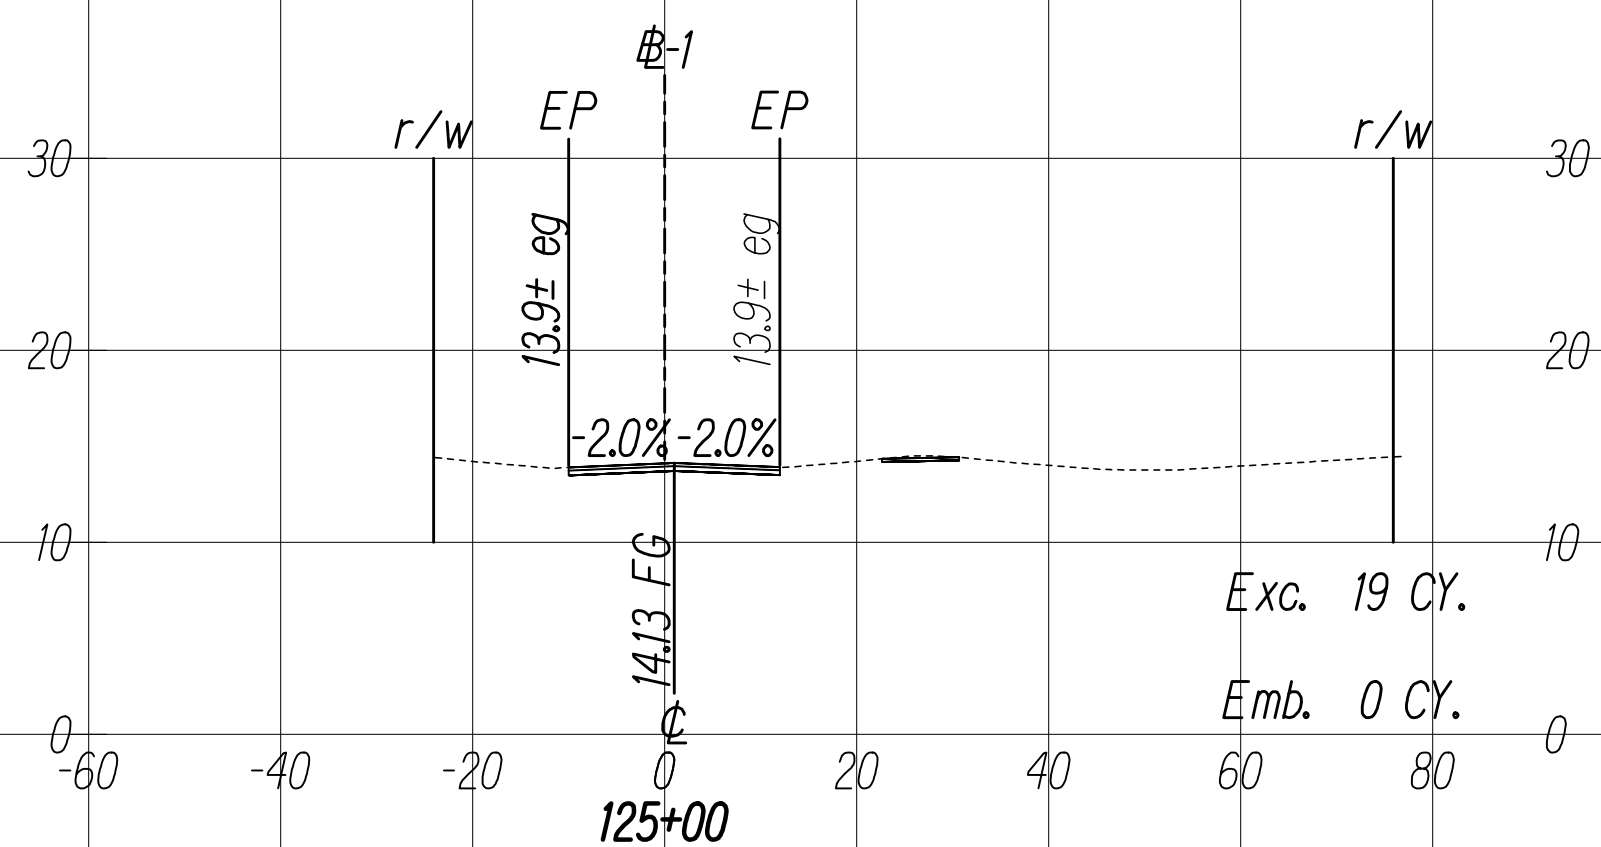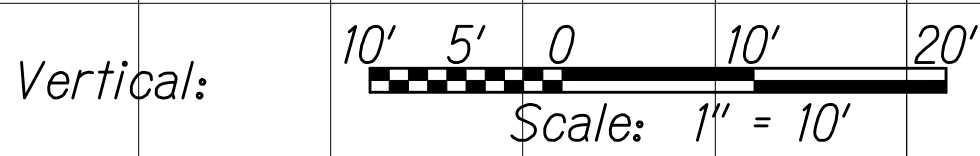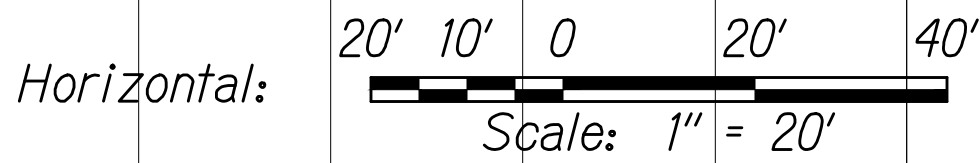



THIS WORK WAS PREPARED BY ME
OR UNDER MY SUPERVISION

[Signature]
SIGNATURE

04/30/22
EXPIRATION DATE
OF THE LICENSE

C:\CIVIL 3D PROJECTS\2017_002.000.DOT KAL HWY RESURFACING POALIMA TO HULU\01 CE DWG\X21-X25 CROSS SECTIONS.DWG 11/4/2020 11:15 PM










FED. ROAD DIST. NO.	STATE	FED-AID PROJ. NO.	FISCAL YEAR	SHEET NO.	TOTAL SHEETS
HAWAII	HAW.	NH-072-1(059)	2021	221	243

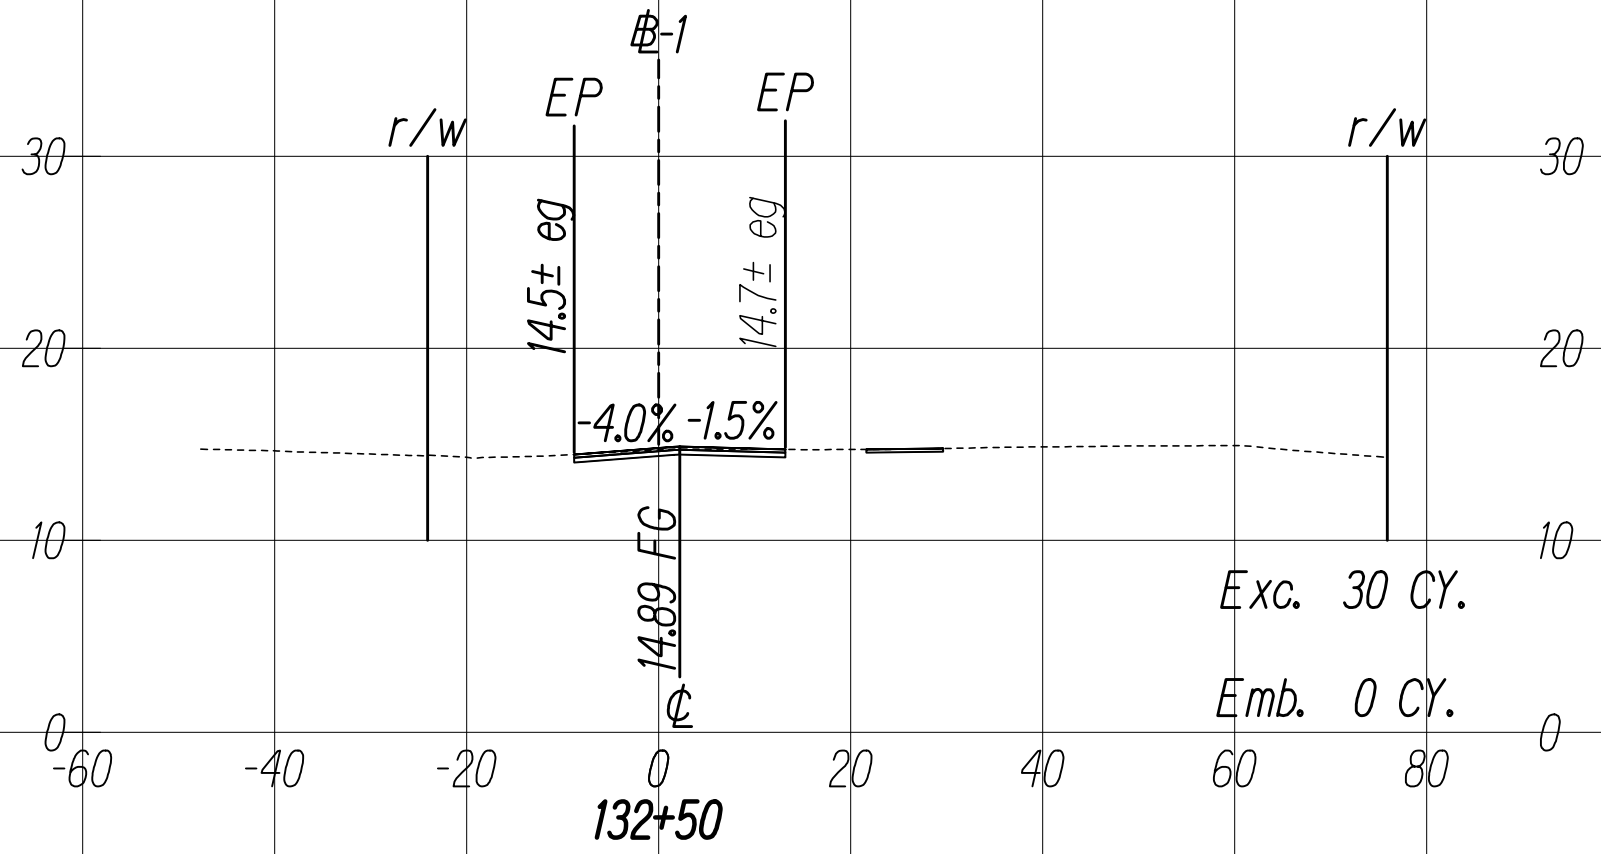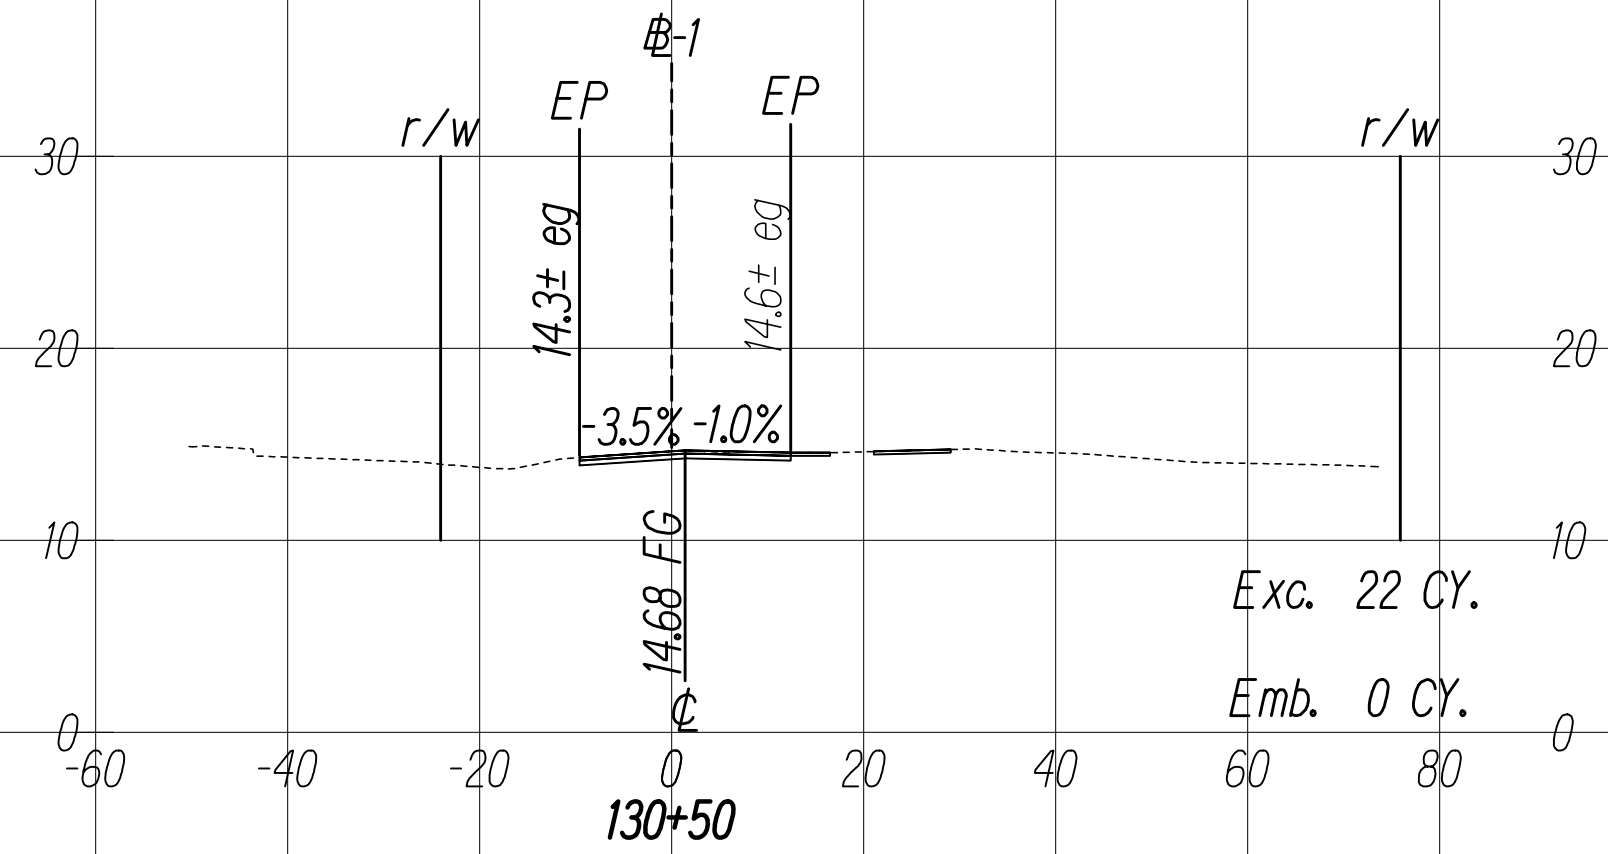

GRAPHIC SCALES:

Horizontal: 20' 10' 0 20' 40'
Scale: 1" = 20'

Vertical: 10' 5' 0 10' 20'
Scale: 1" = 10'

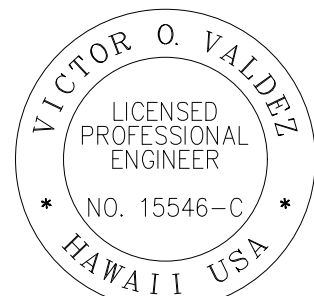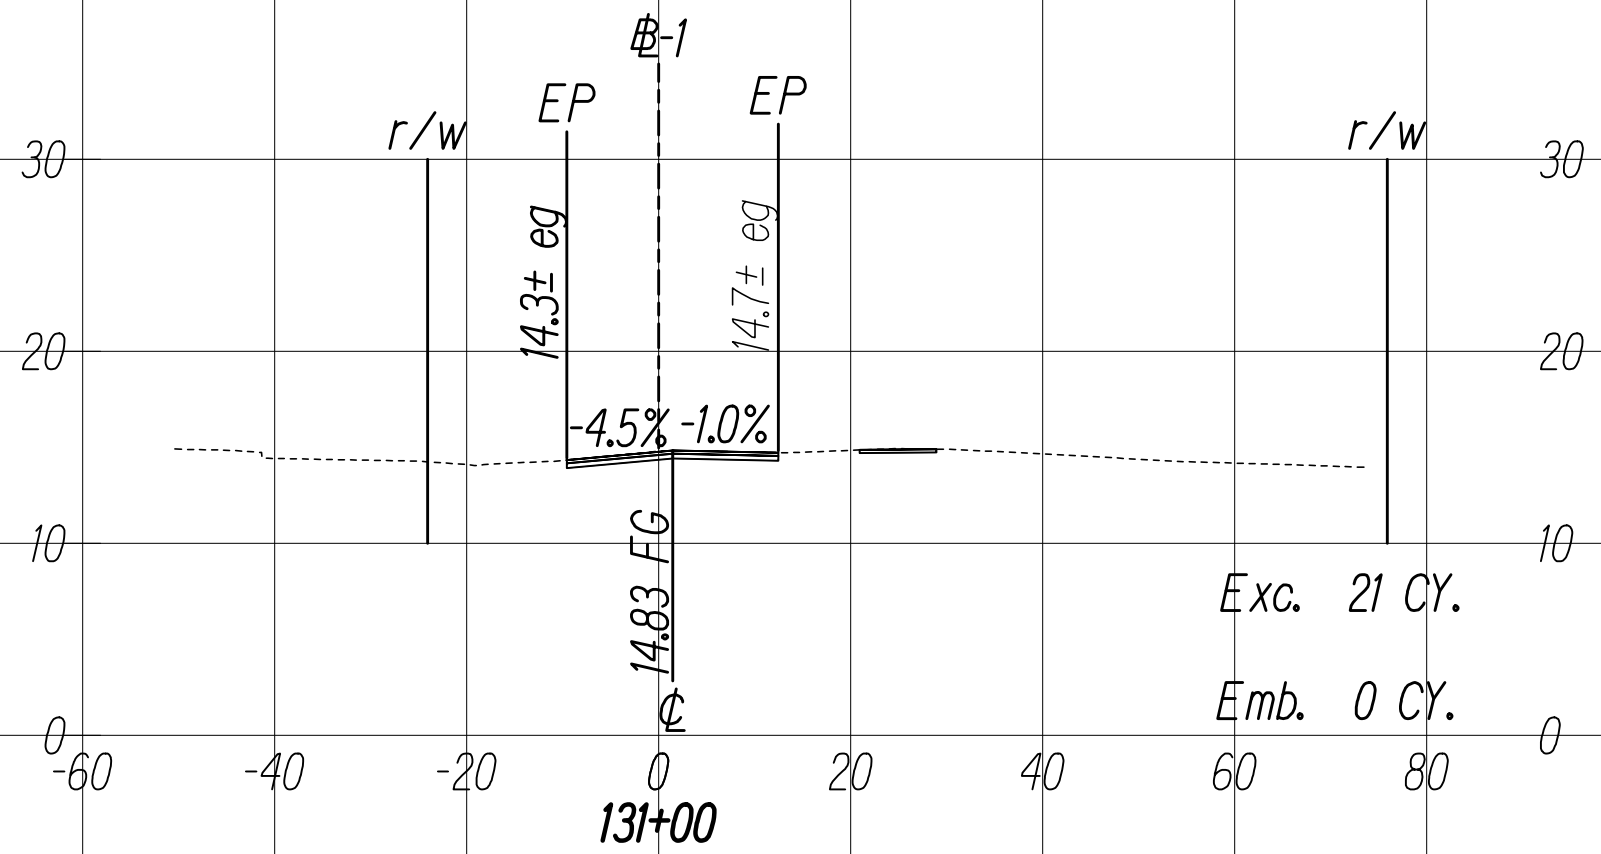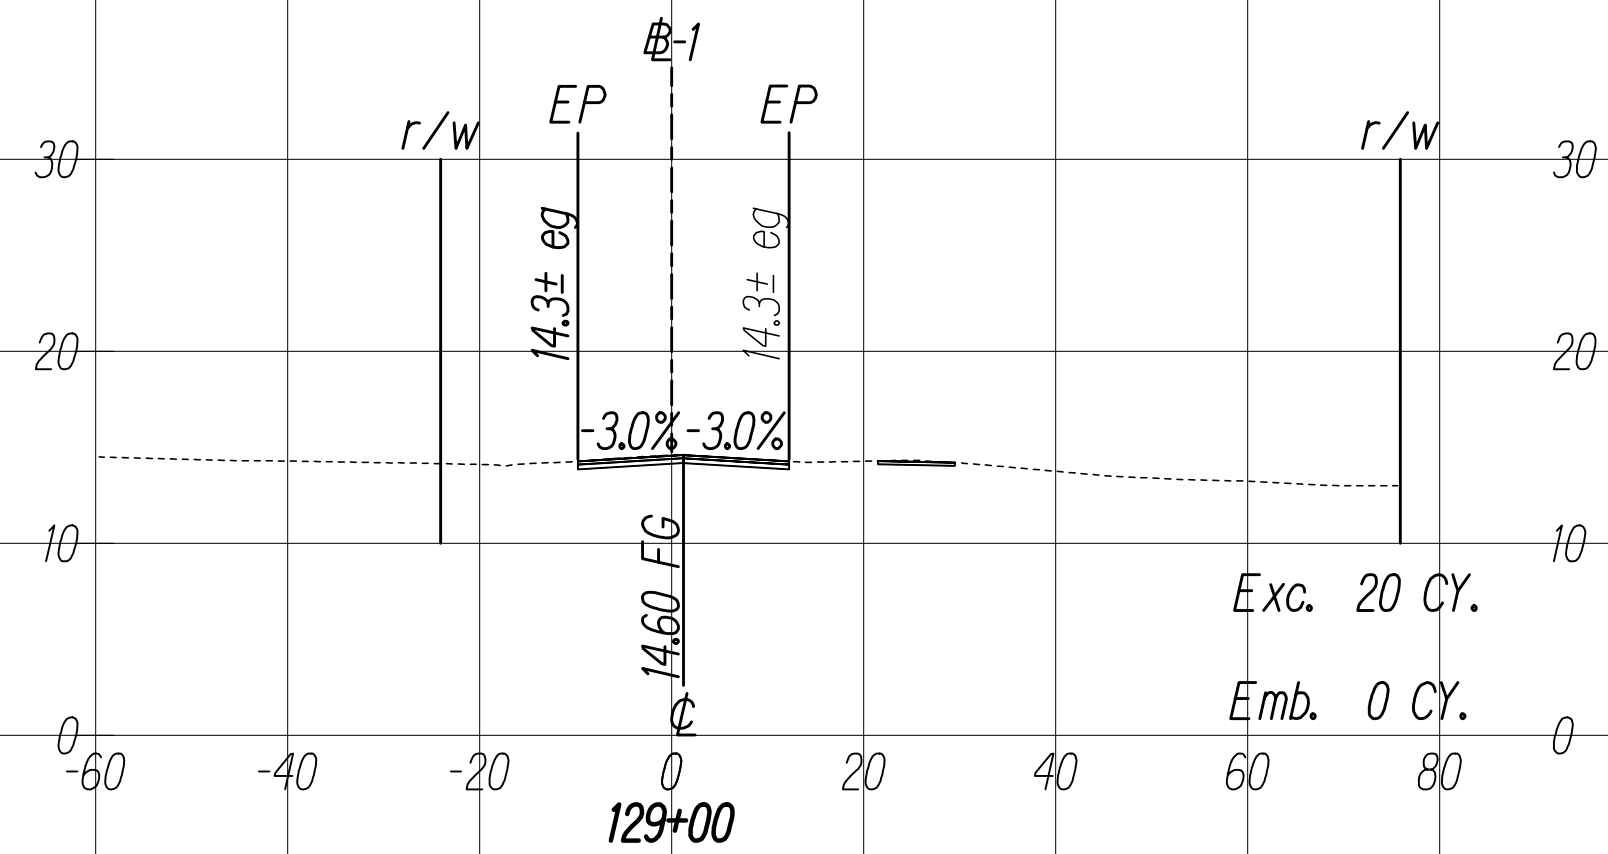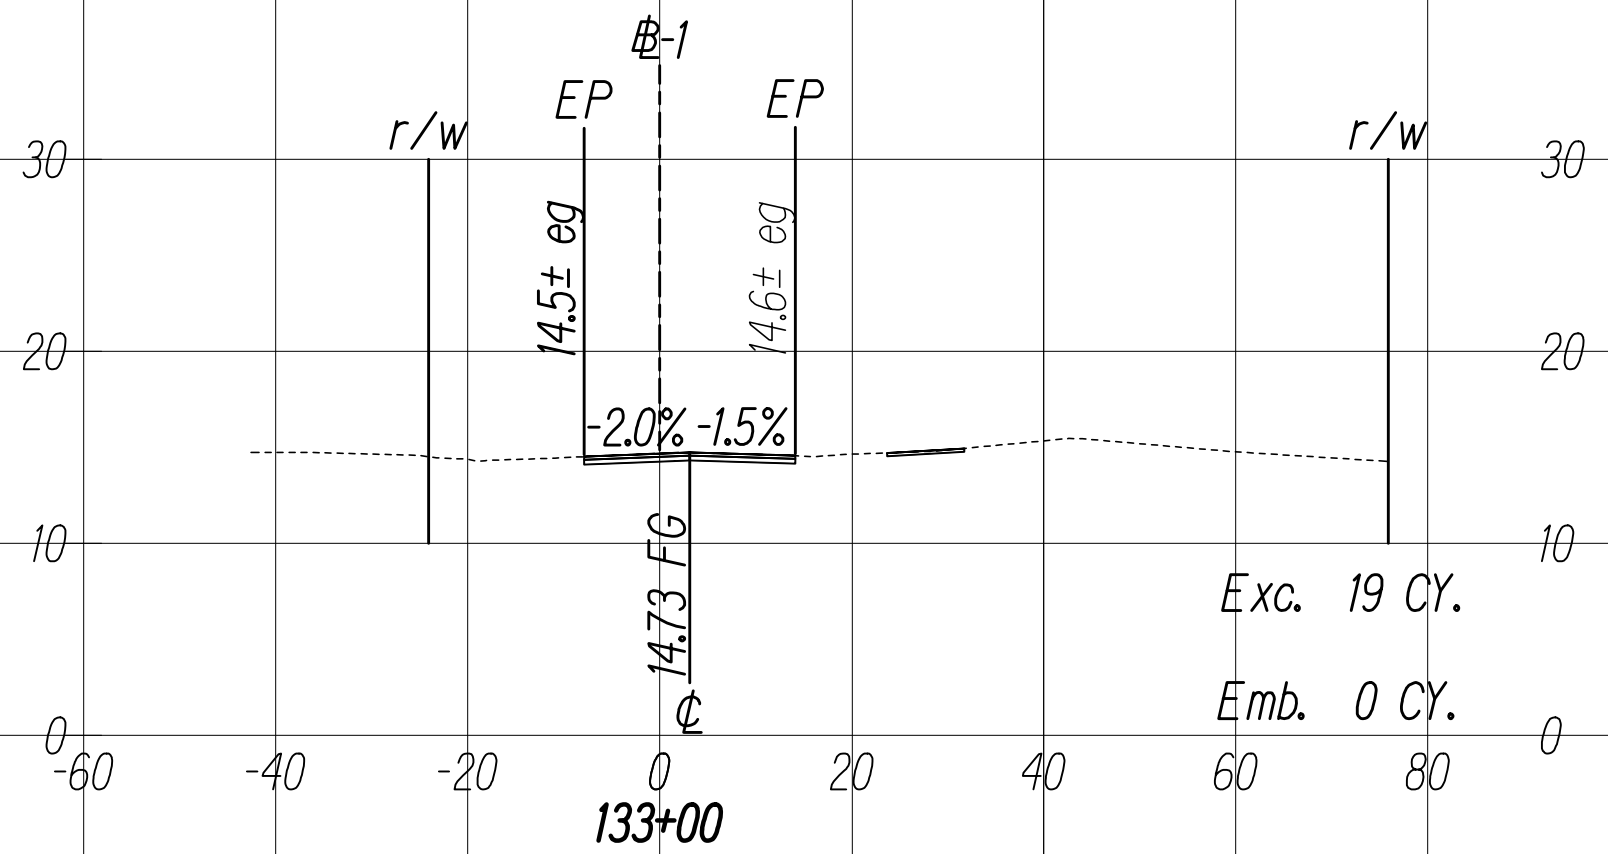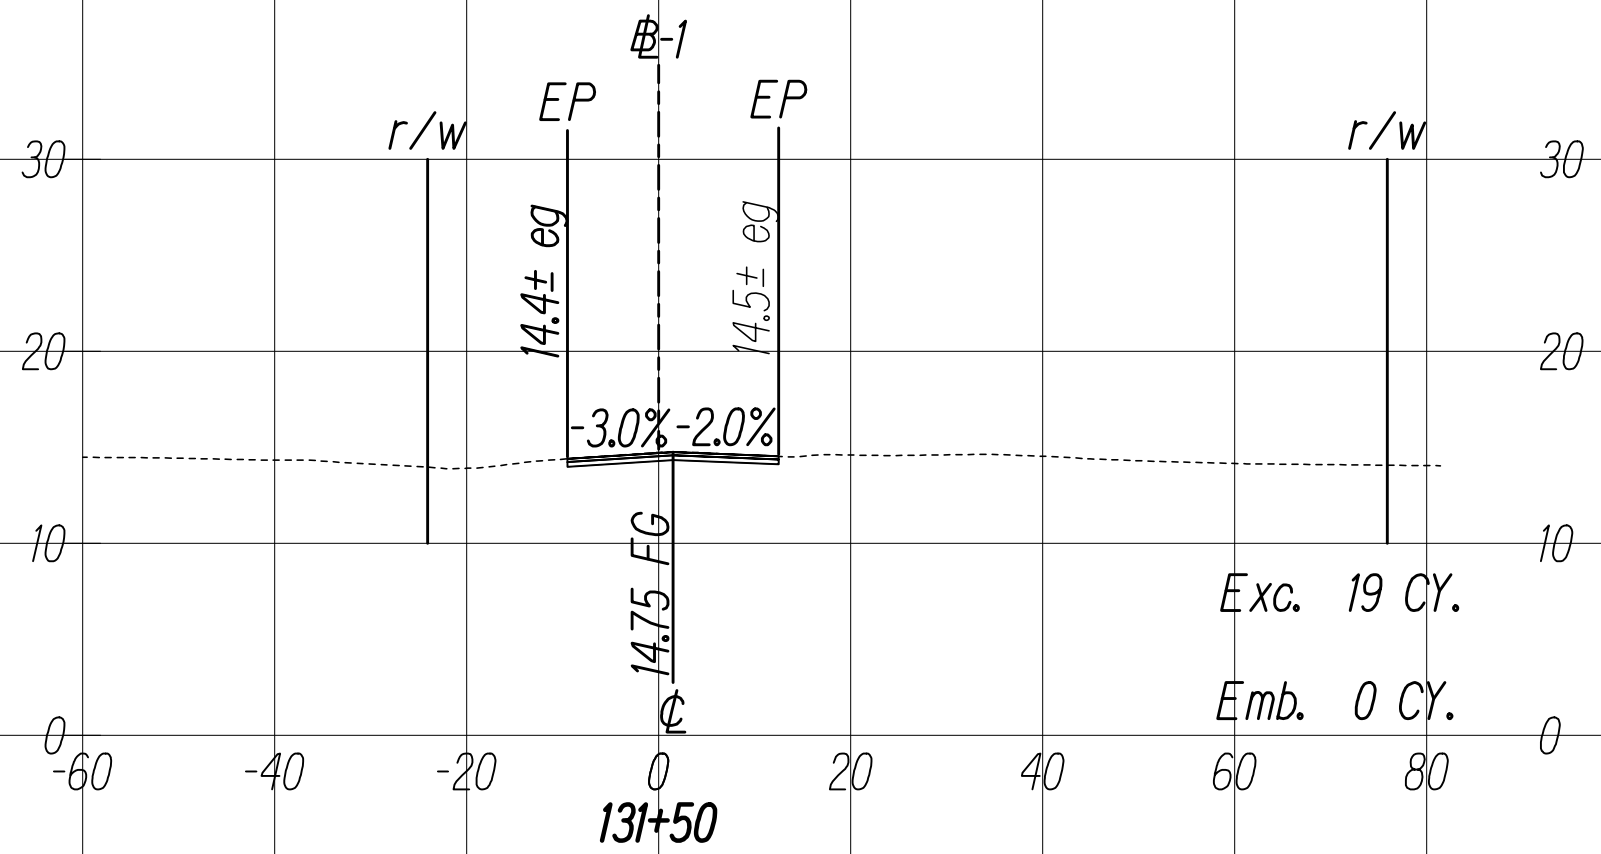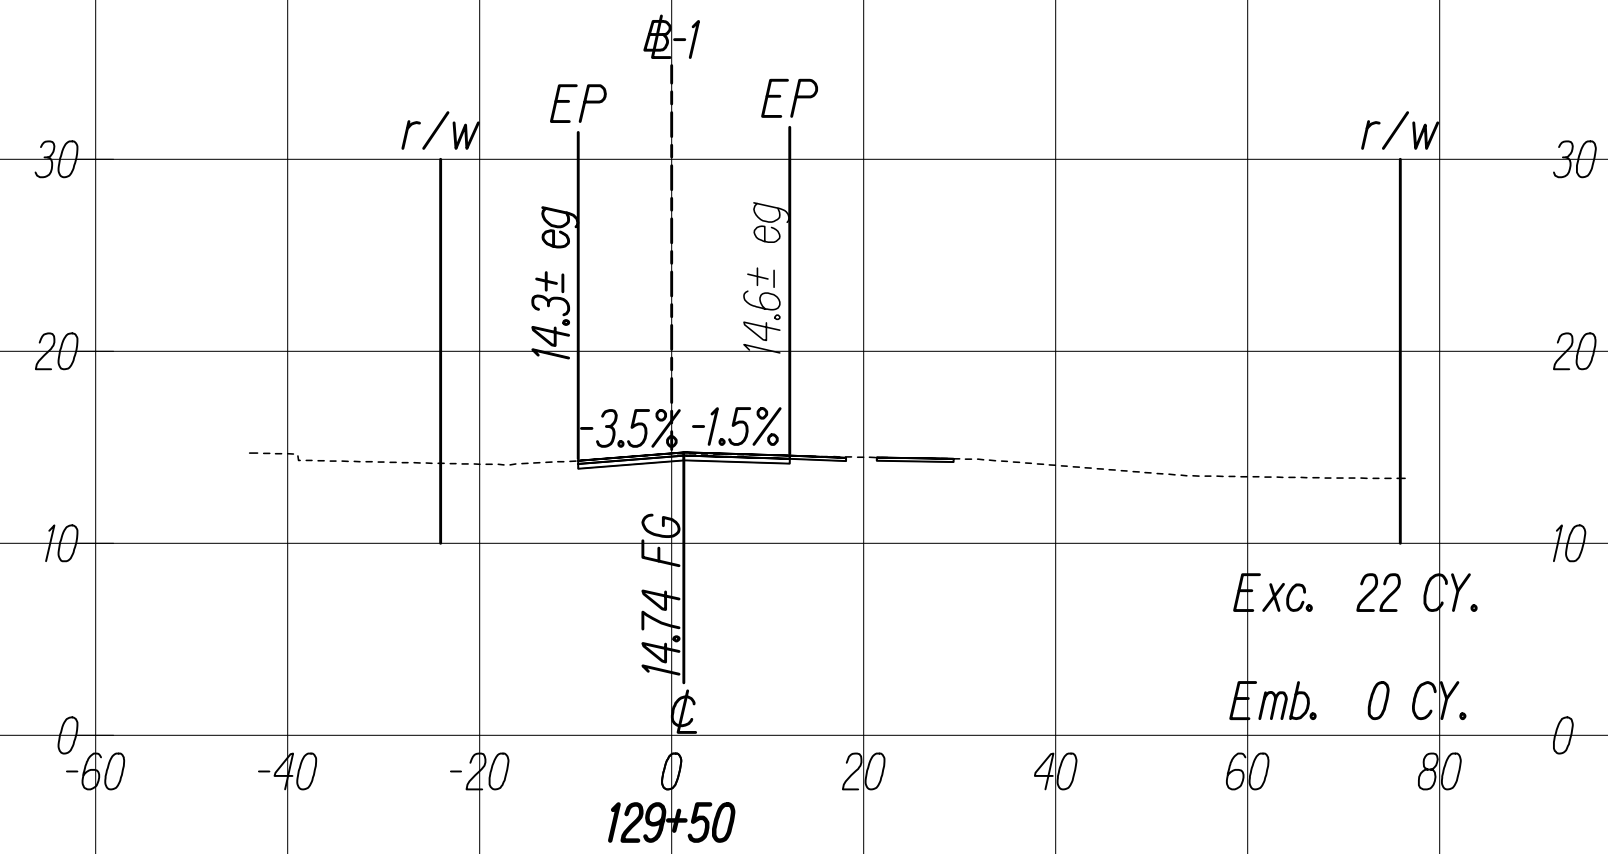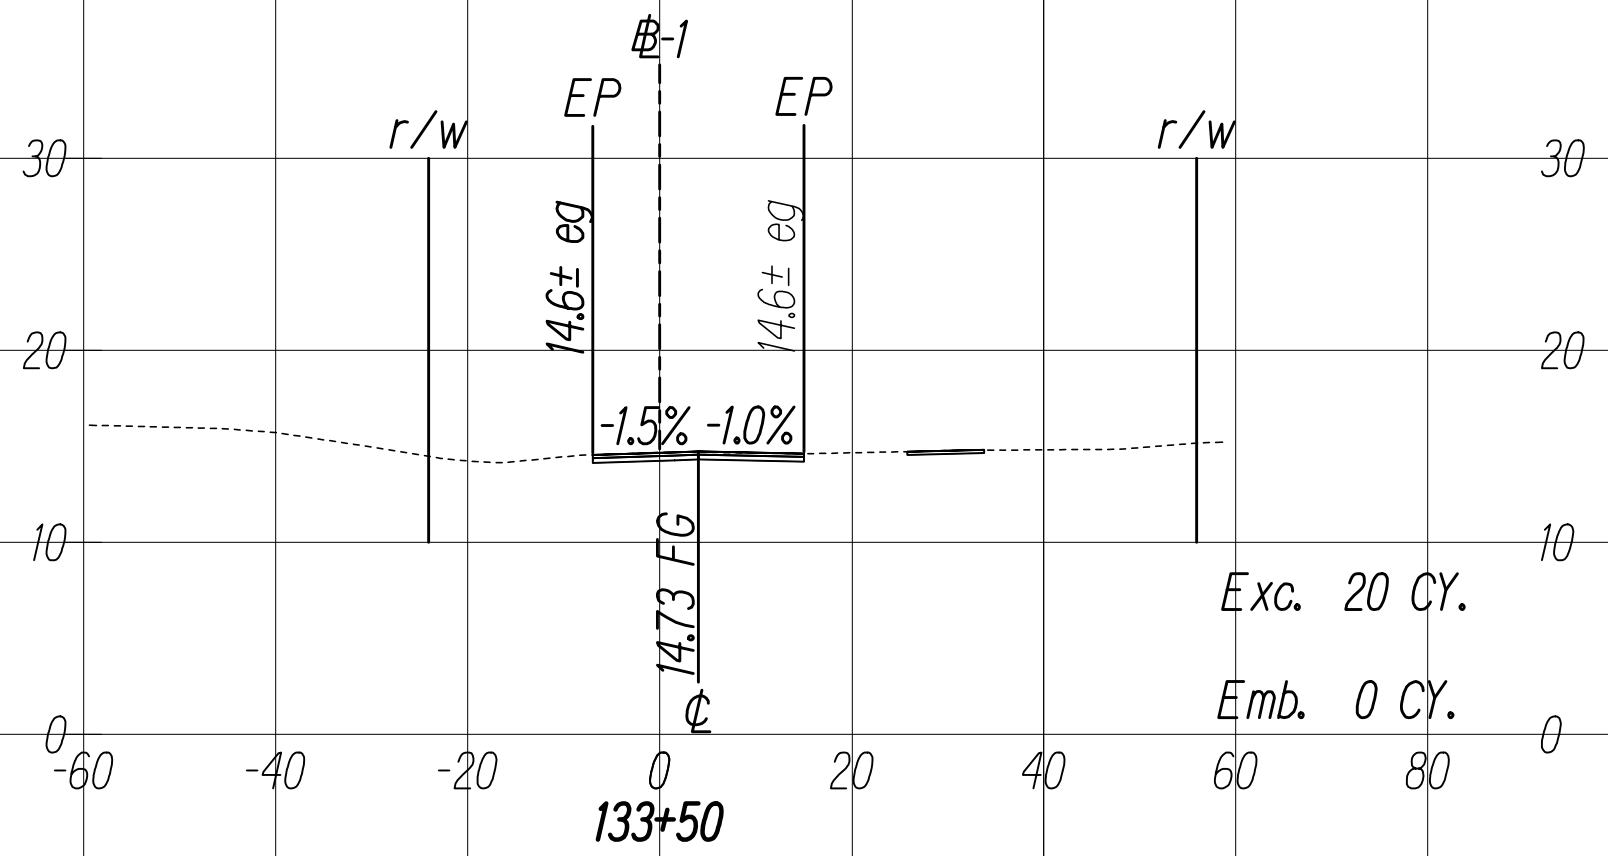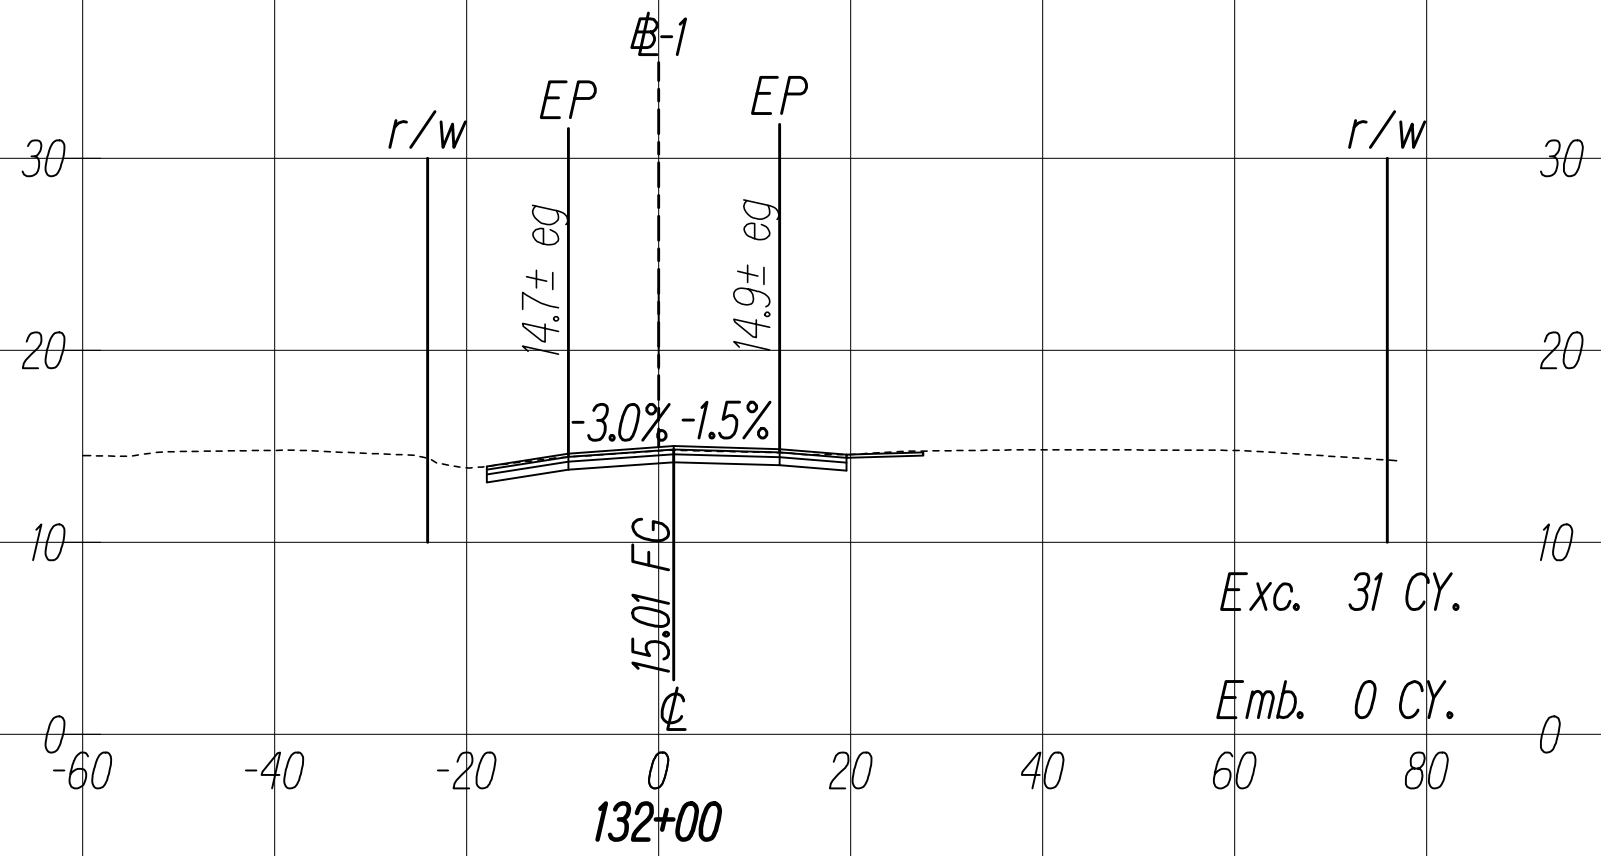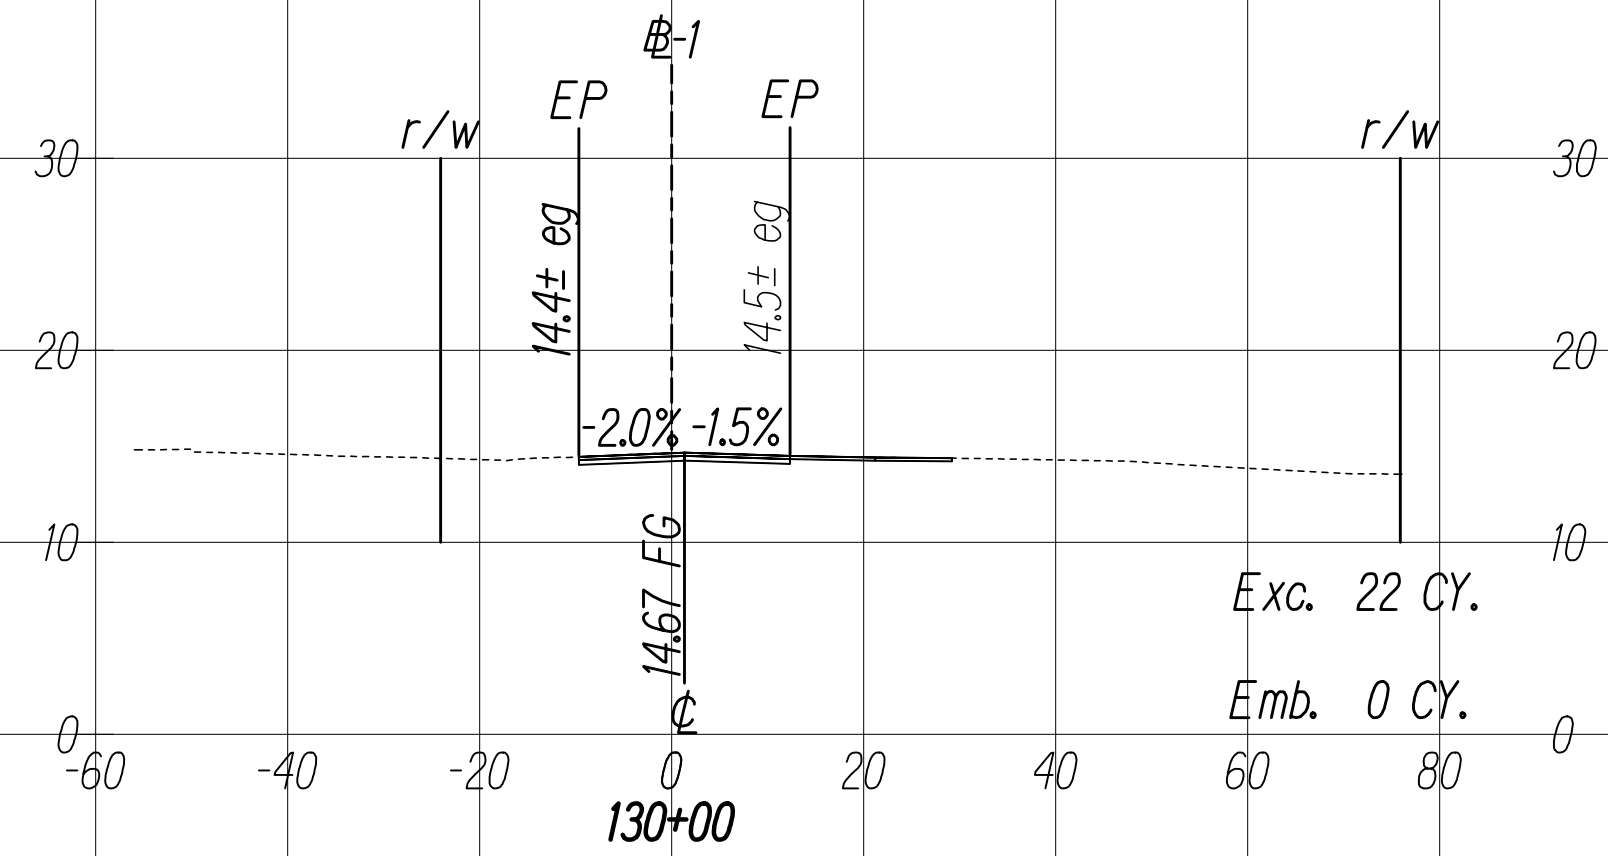



THIS WORK WAS PREPARED BY ME
OR UNDER MY SUPERVISION

SIGNATURE

04/30/22
EXPIRATION DATE
OF THE LICENSE

C:\CIVIL 3D PROJECTS\2017_002.000.DOT KAL HWY RESURFACING POALIMA TO HULU\01 CE DWG\X21-X25 CROSS SECTIONS.DWG 11/4/2020 6:31 PM










FED. ROAD DIST. NO.	STATE	FED-AID PROJ. NO.	FISCAL YEAR	SHEET NO.	TOTAL SHEETS
HAWAII	HAW.	NH-072-1(059)	2021	223	243

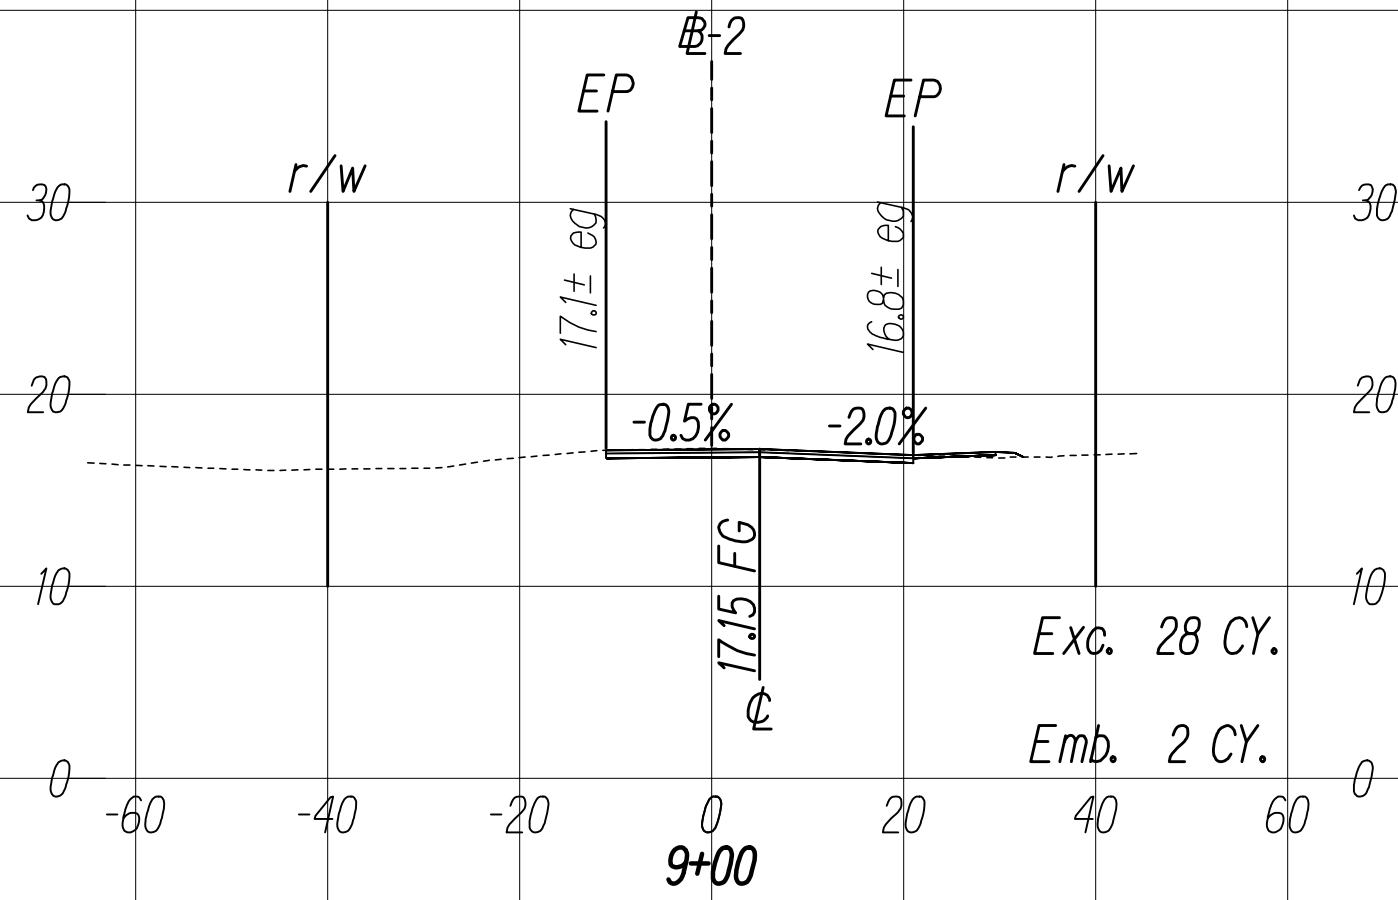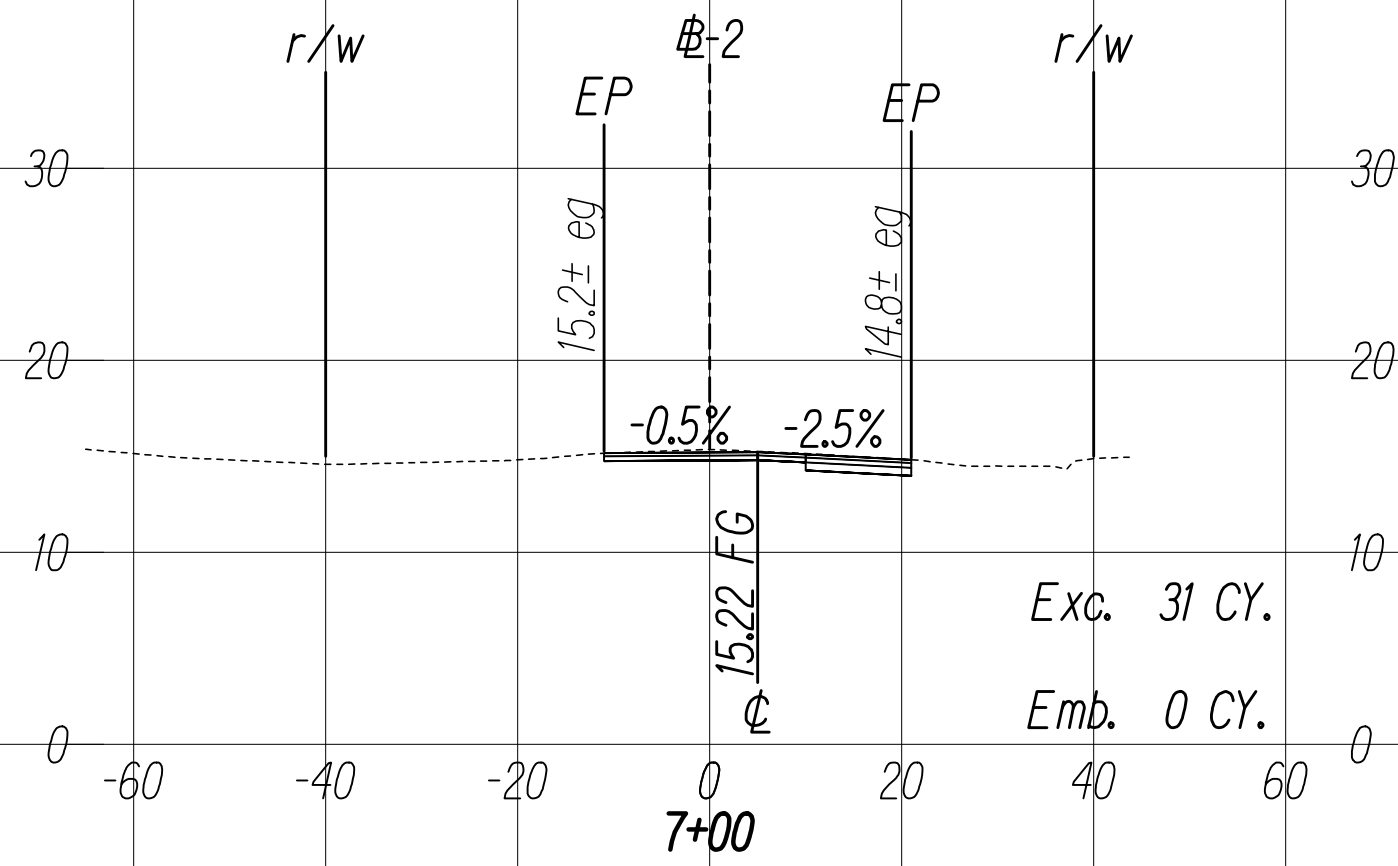

GRAPHIC SCALES:

Horizontal: 20' 10' 0 20' 40'
Scale: 1" = 20'

Vertical: 10' 5' 0 10' 20'
Scale: 1" = 10'

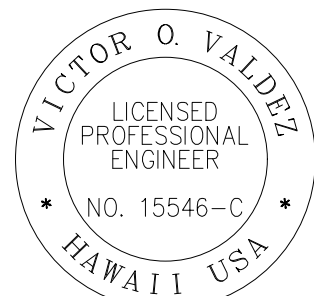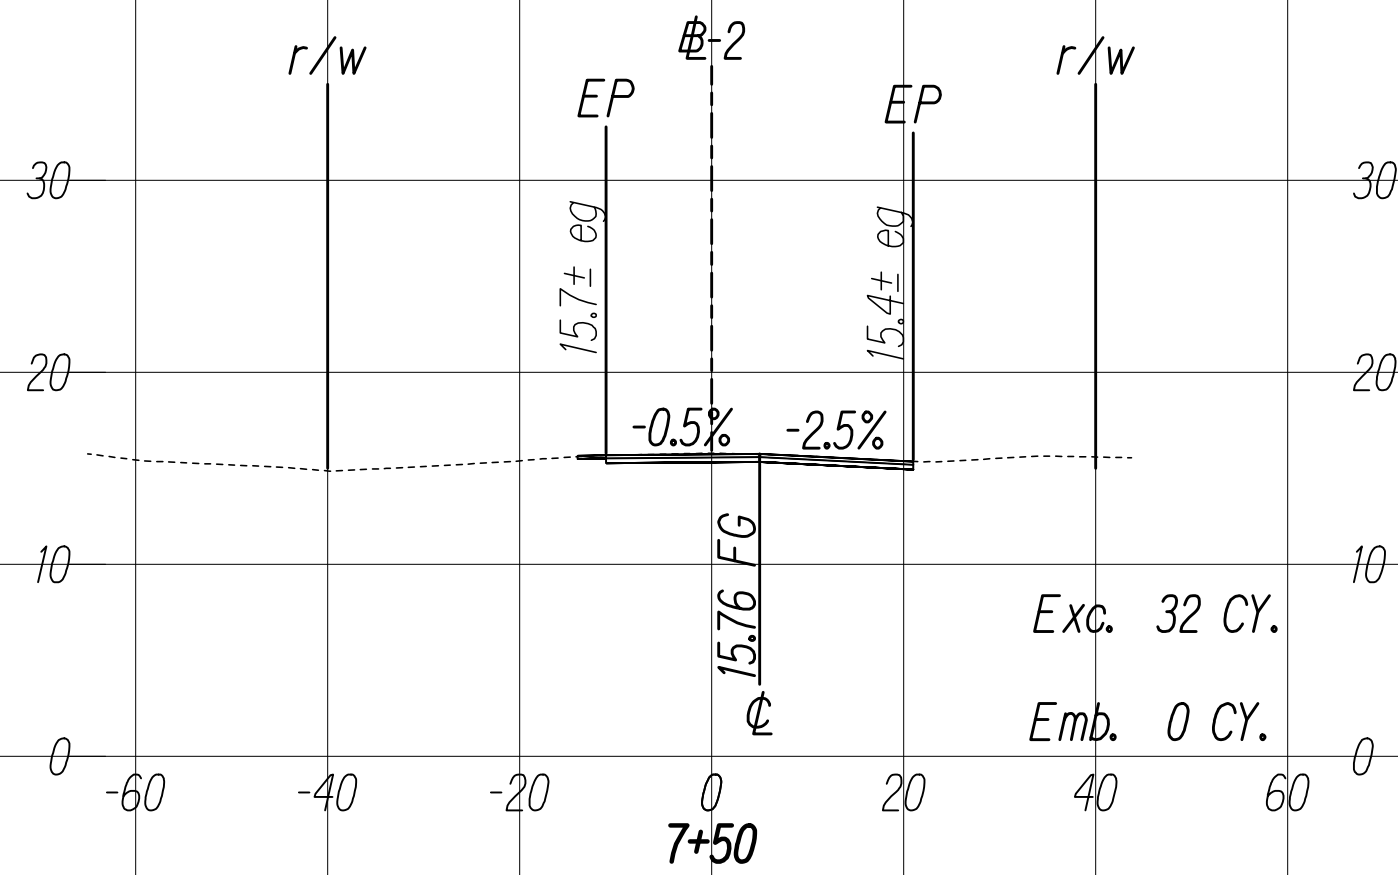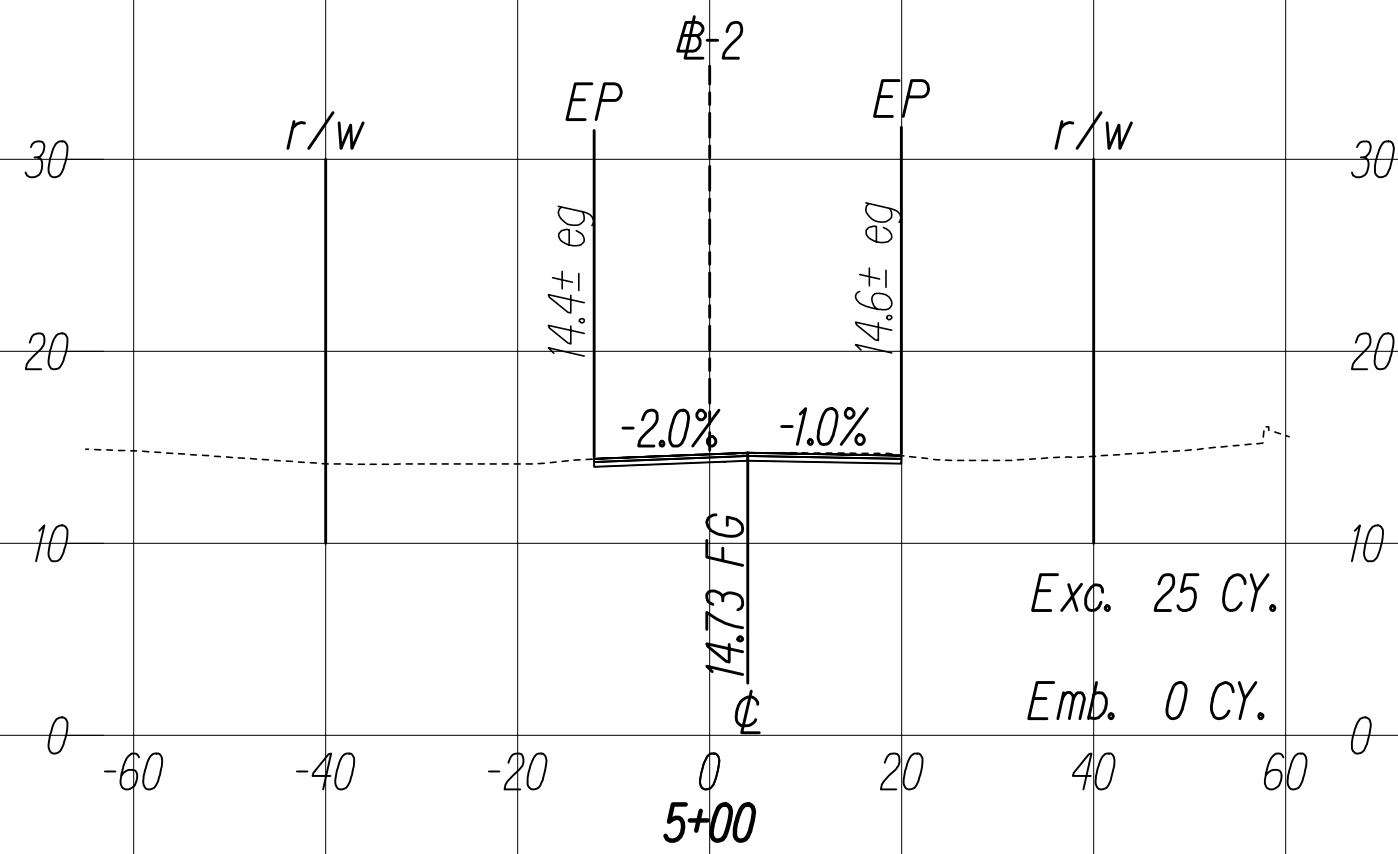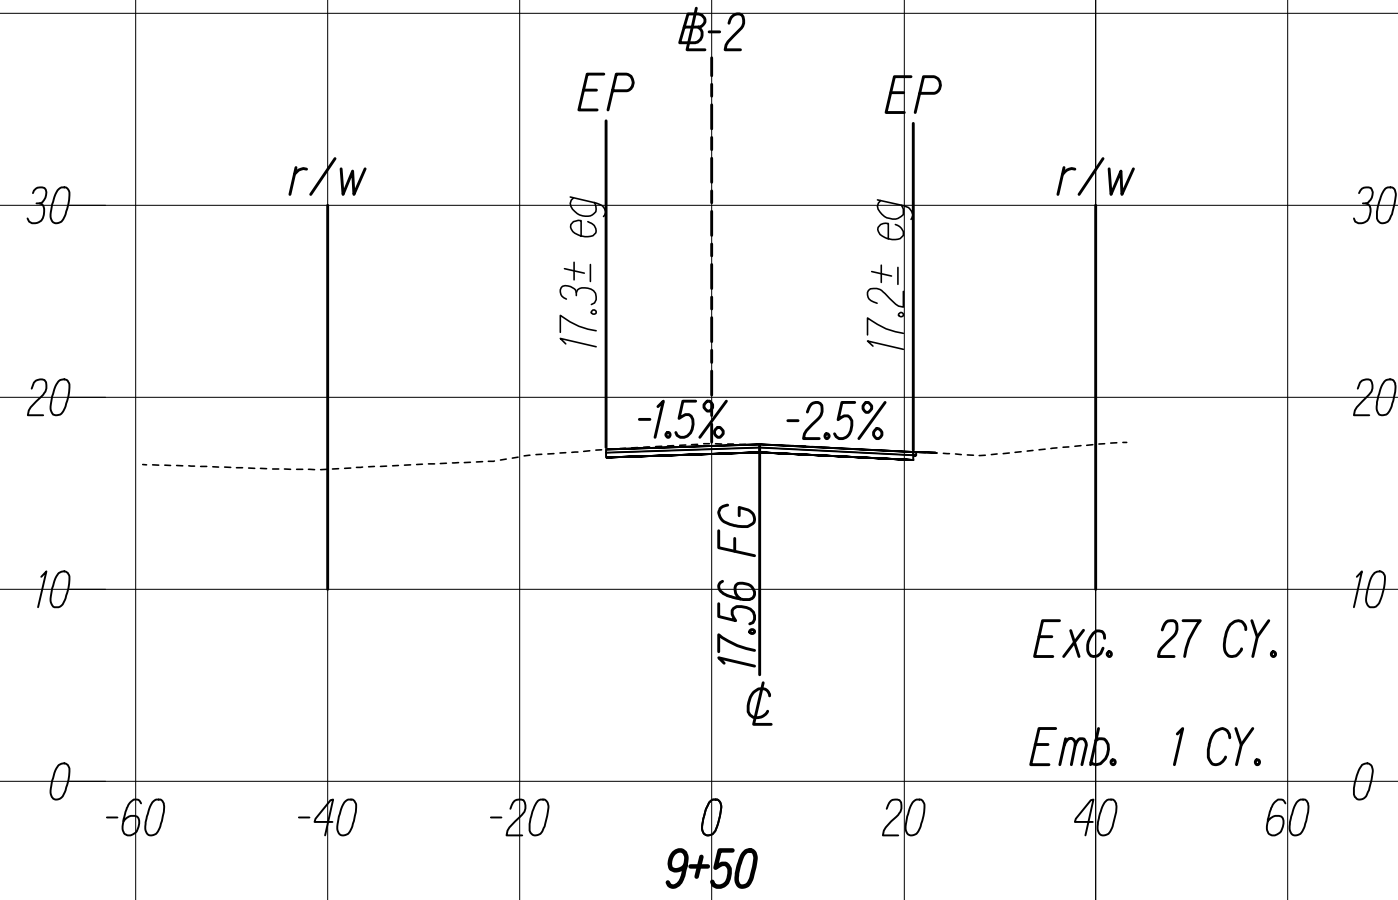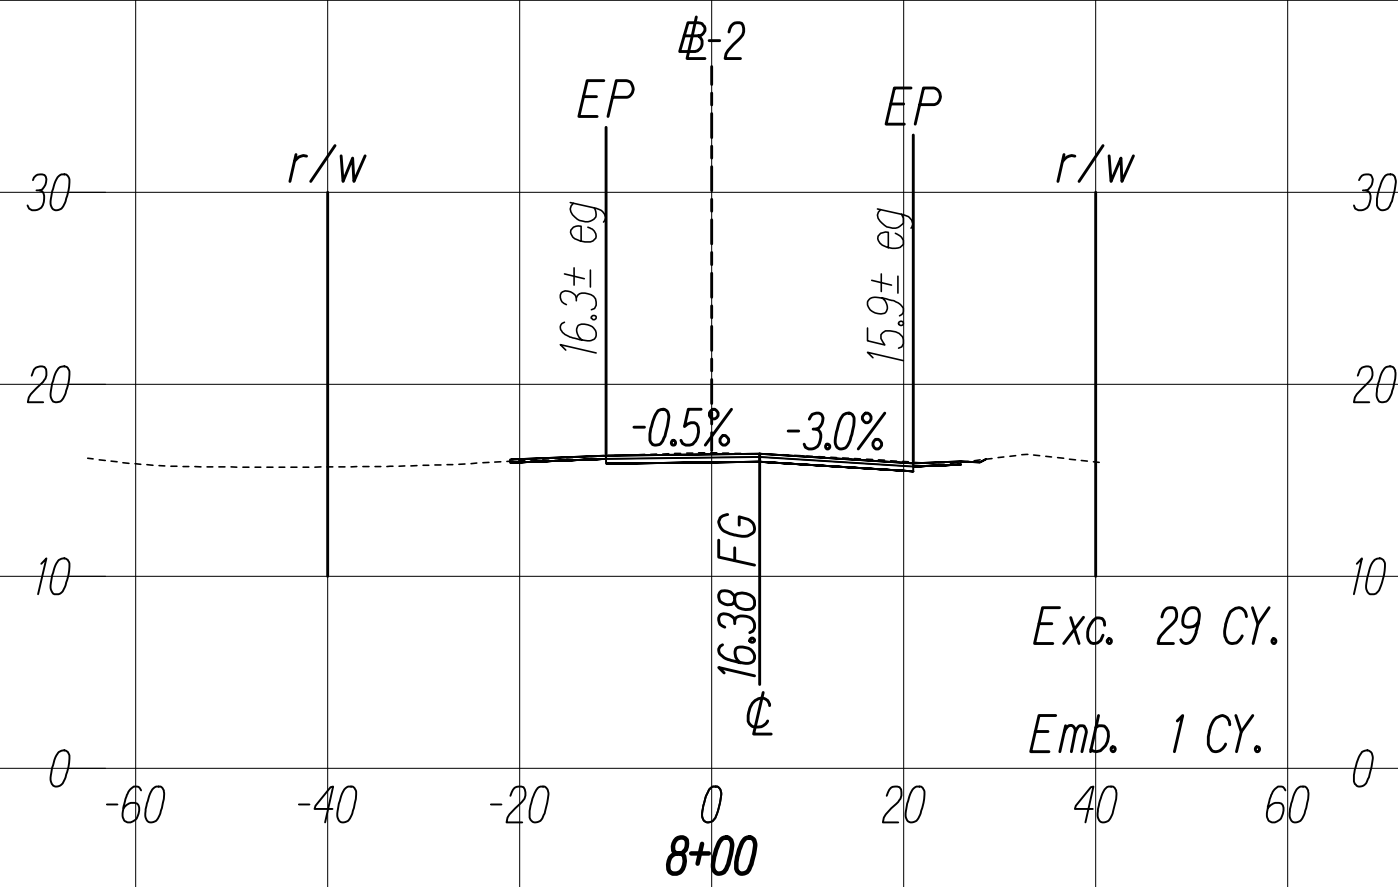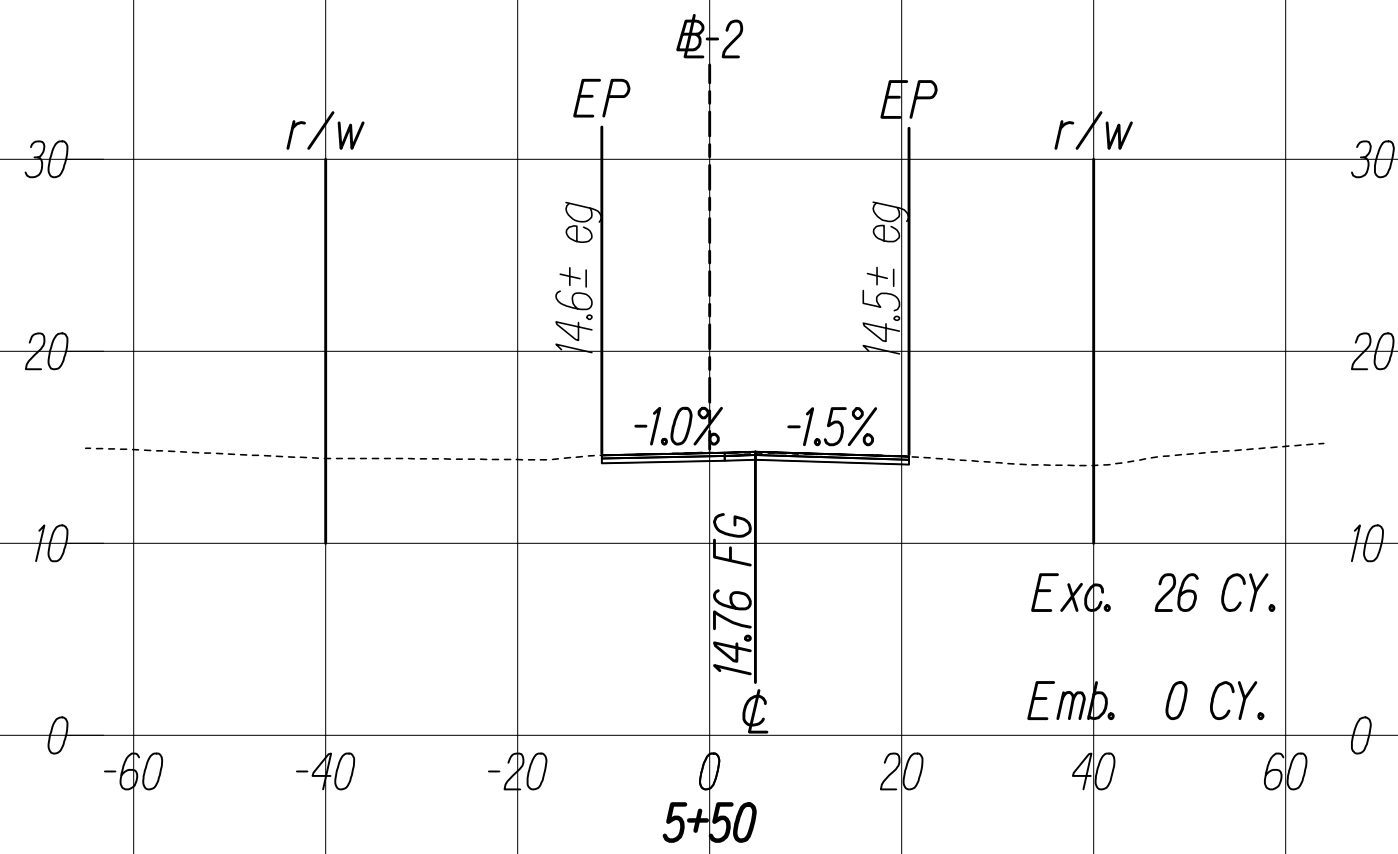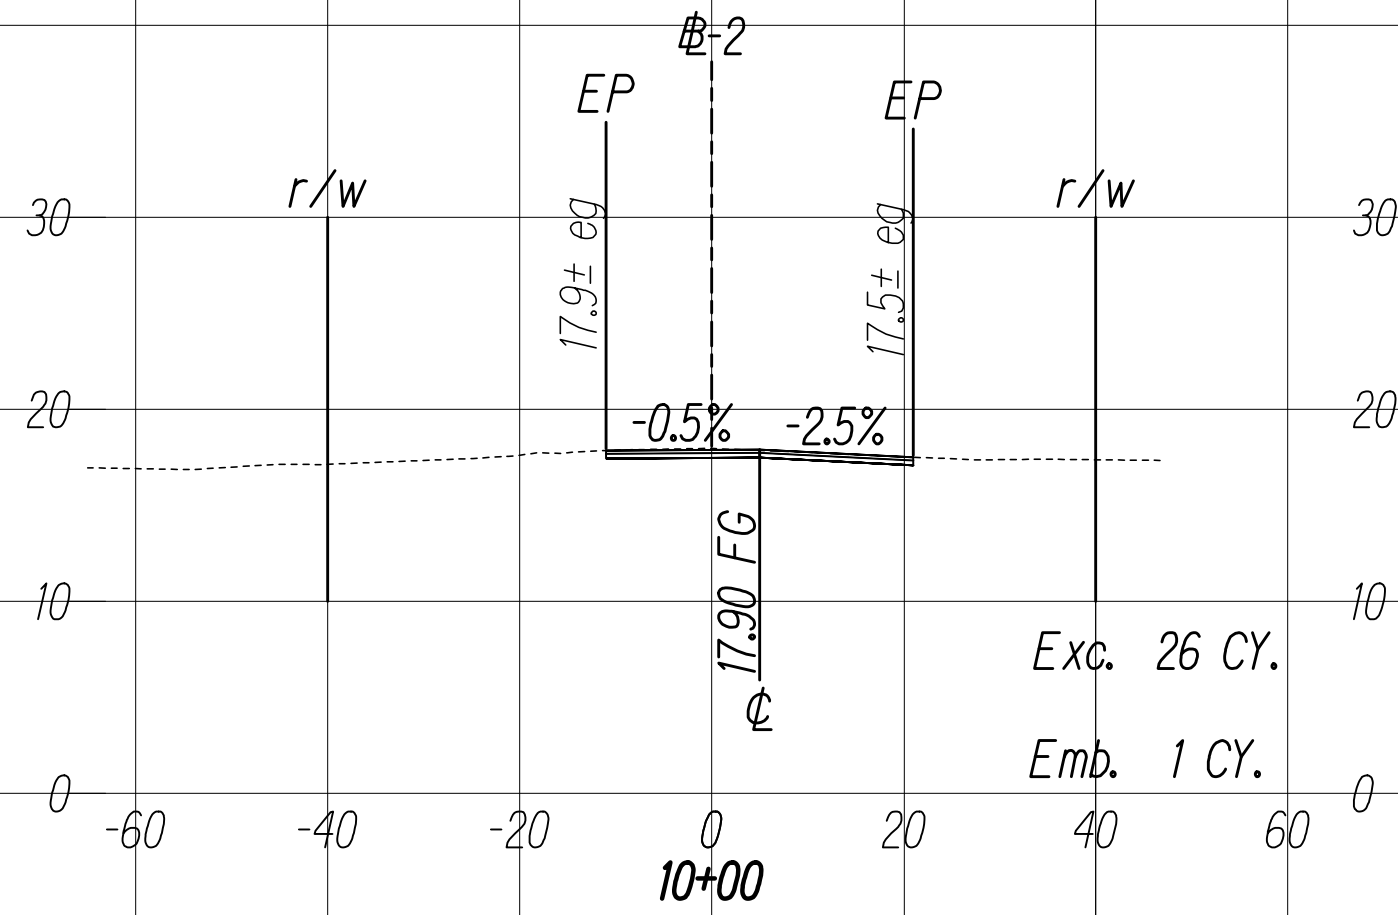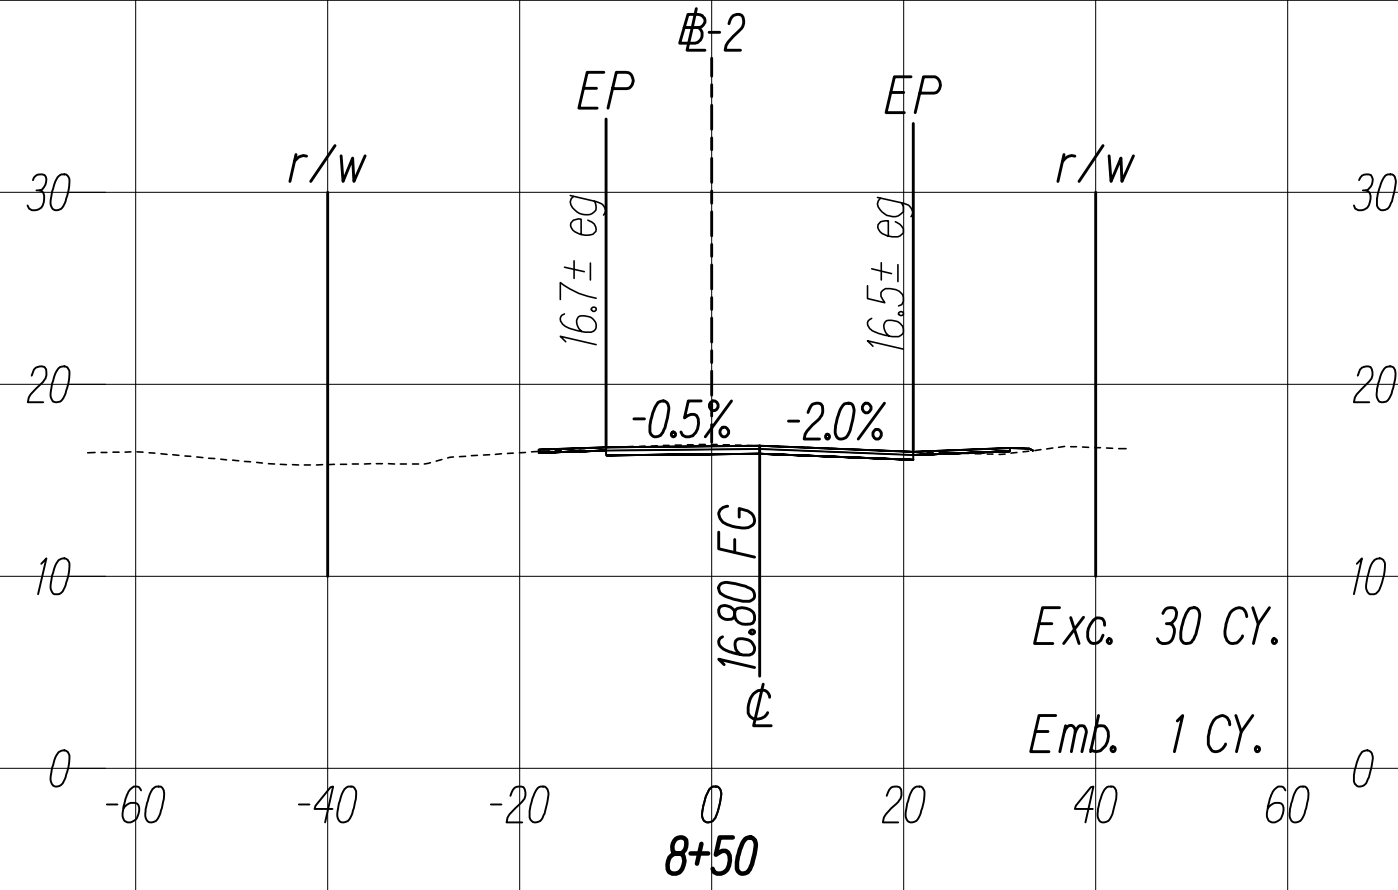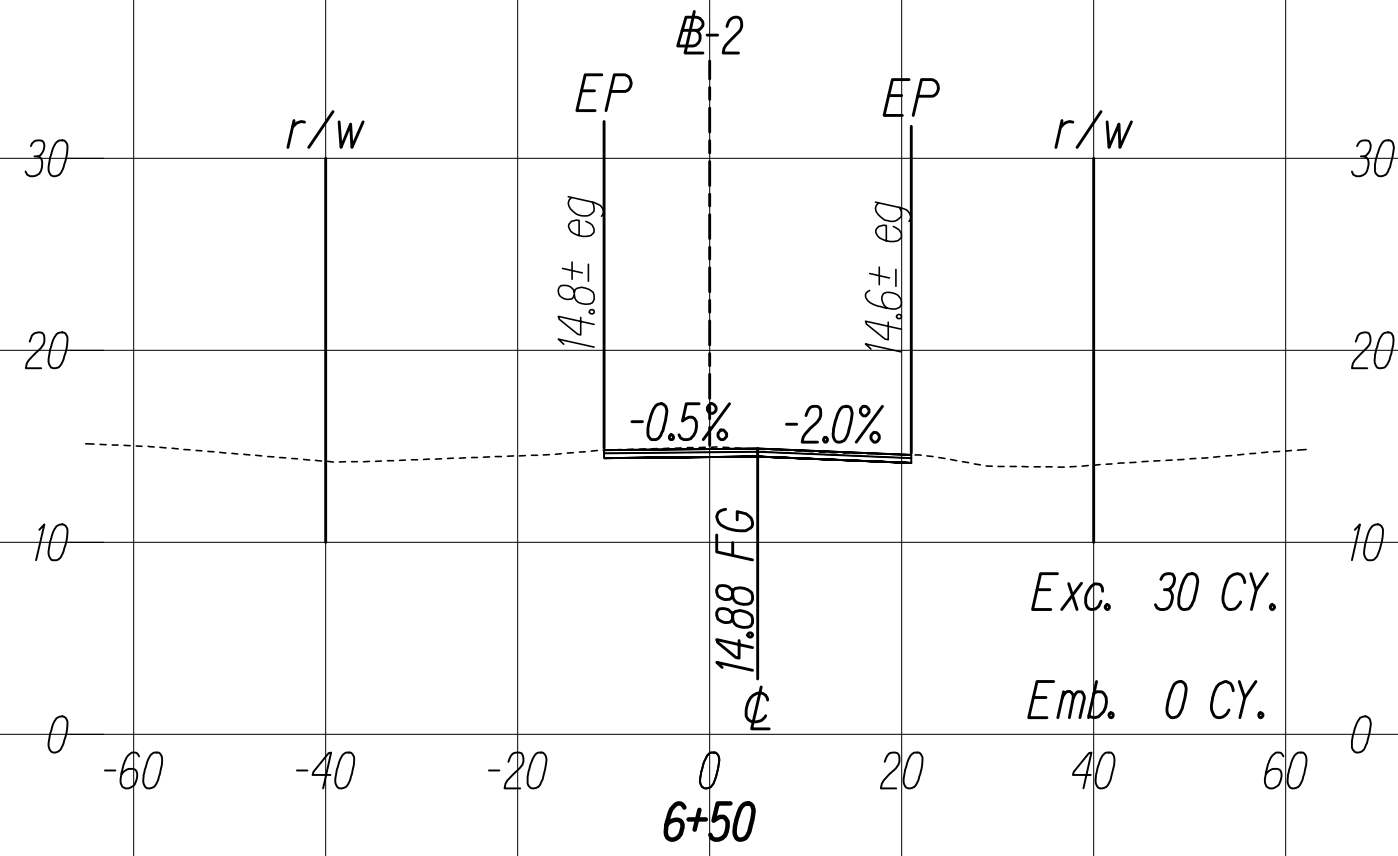

THIS WORK WAS PREPARED BY ME
OR UNDER MY SUPERVISION




SIGNATURE

04/30/22



EXPIRATION DATE
OF THE LICENSE

C:\CIVIL 3D PROJECTS\2017_002.000.DOT KAL HWY RESURFACING POALIMA TO HULI\01 CE DWG\X21-X25 CROSS SECTIONS.DWG 11/4/2020 6:31 PM

FED. ROAD DIST. NO.	STATE	FED-AID PROJ. NO.	FISCAL YEAR	SHEET NO.	TOTAL SHEETS
HAWAII	HAW.	NH-072-1(059)	2021	224	243

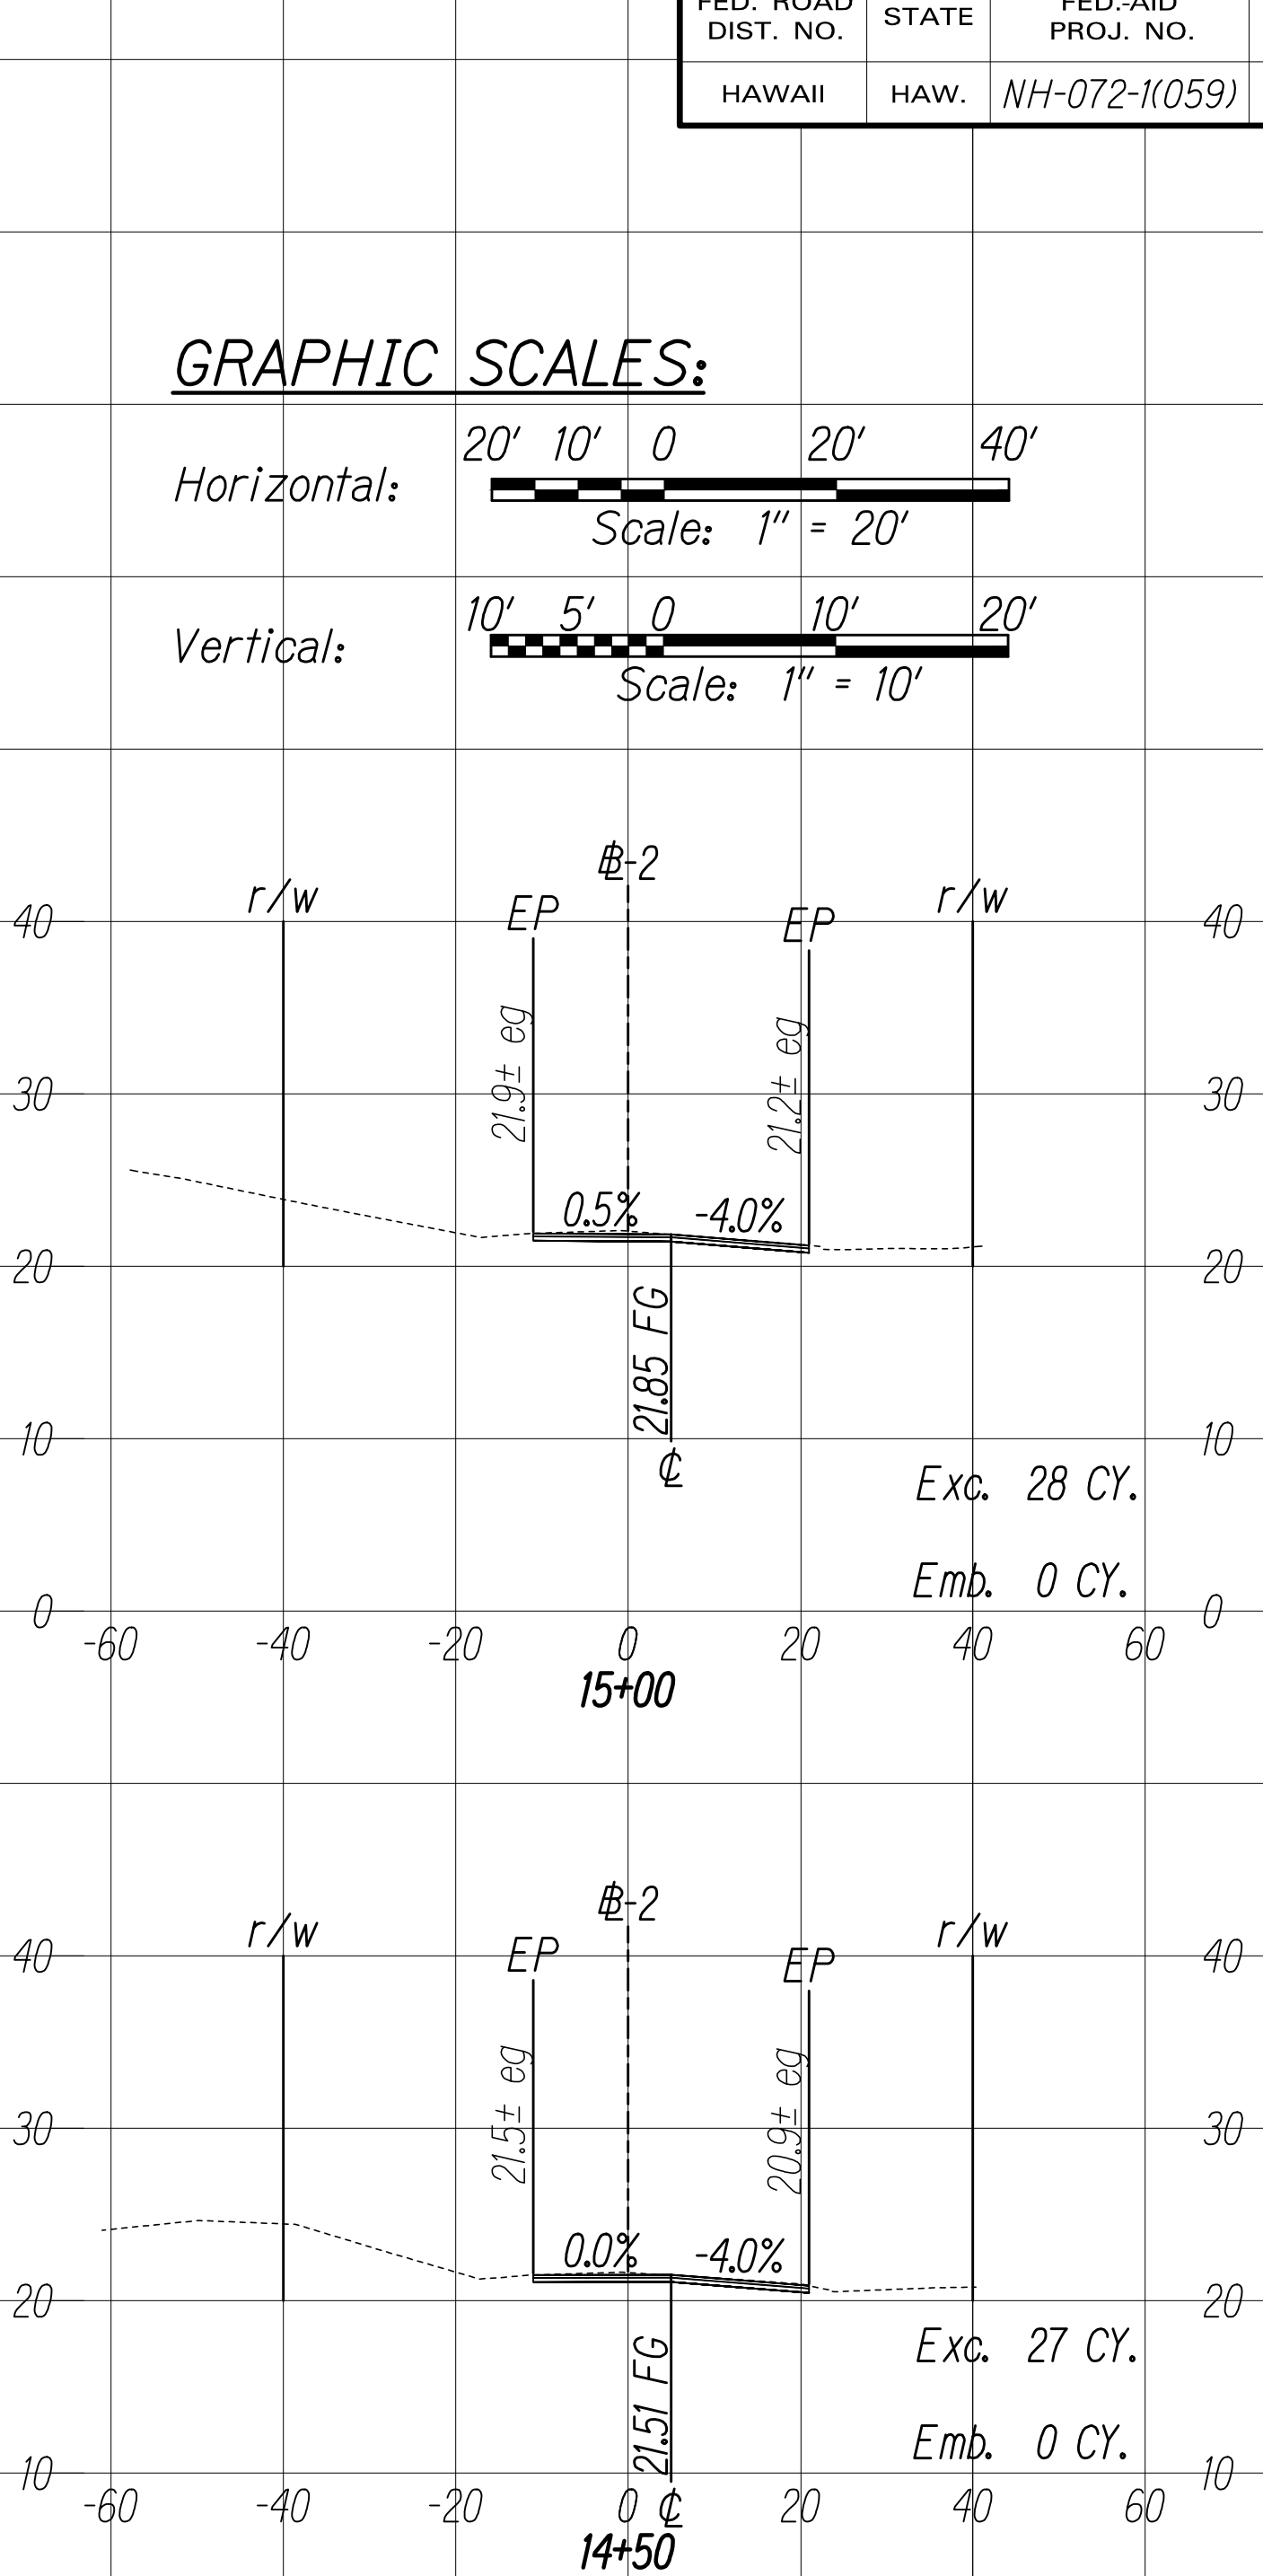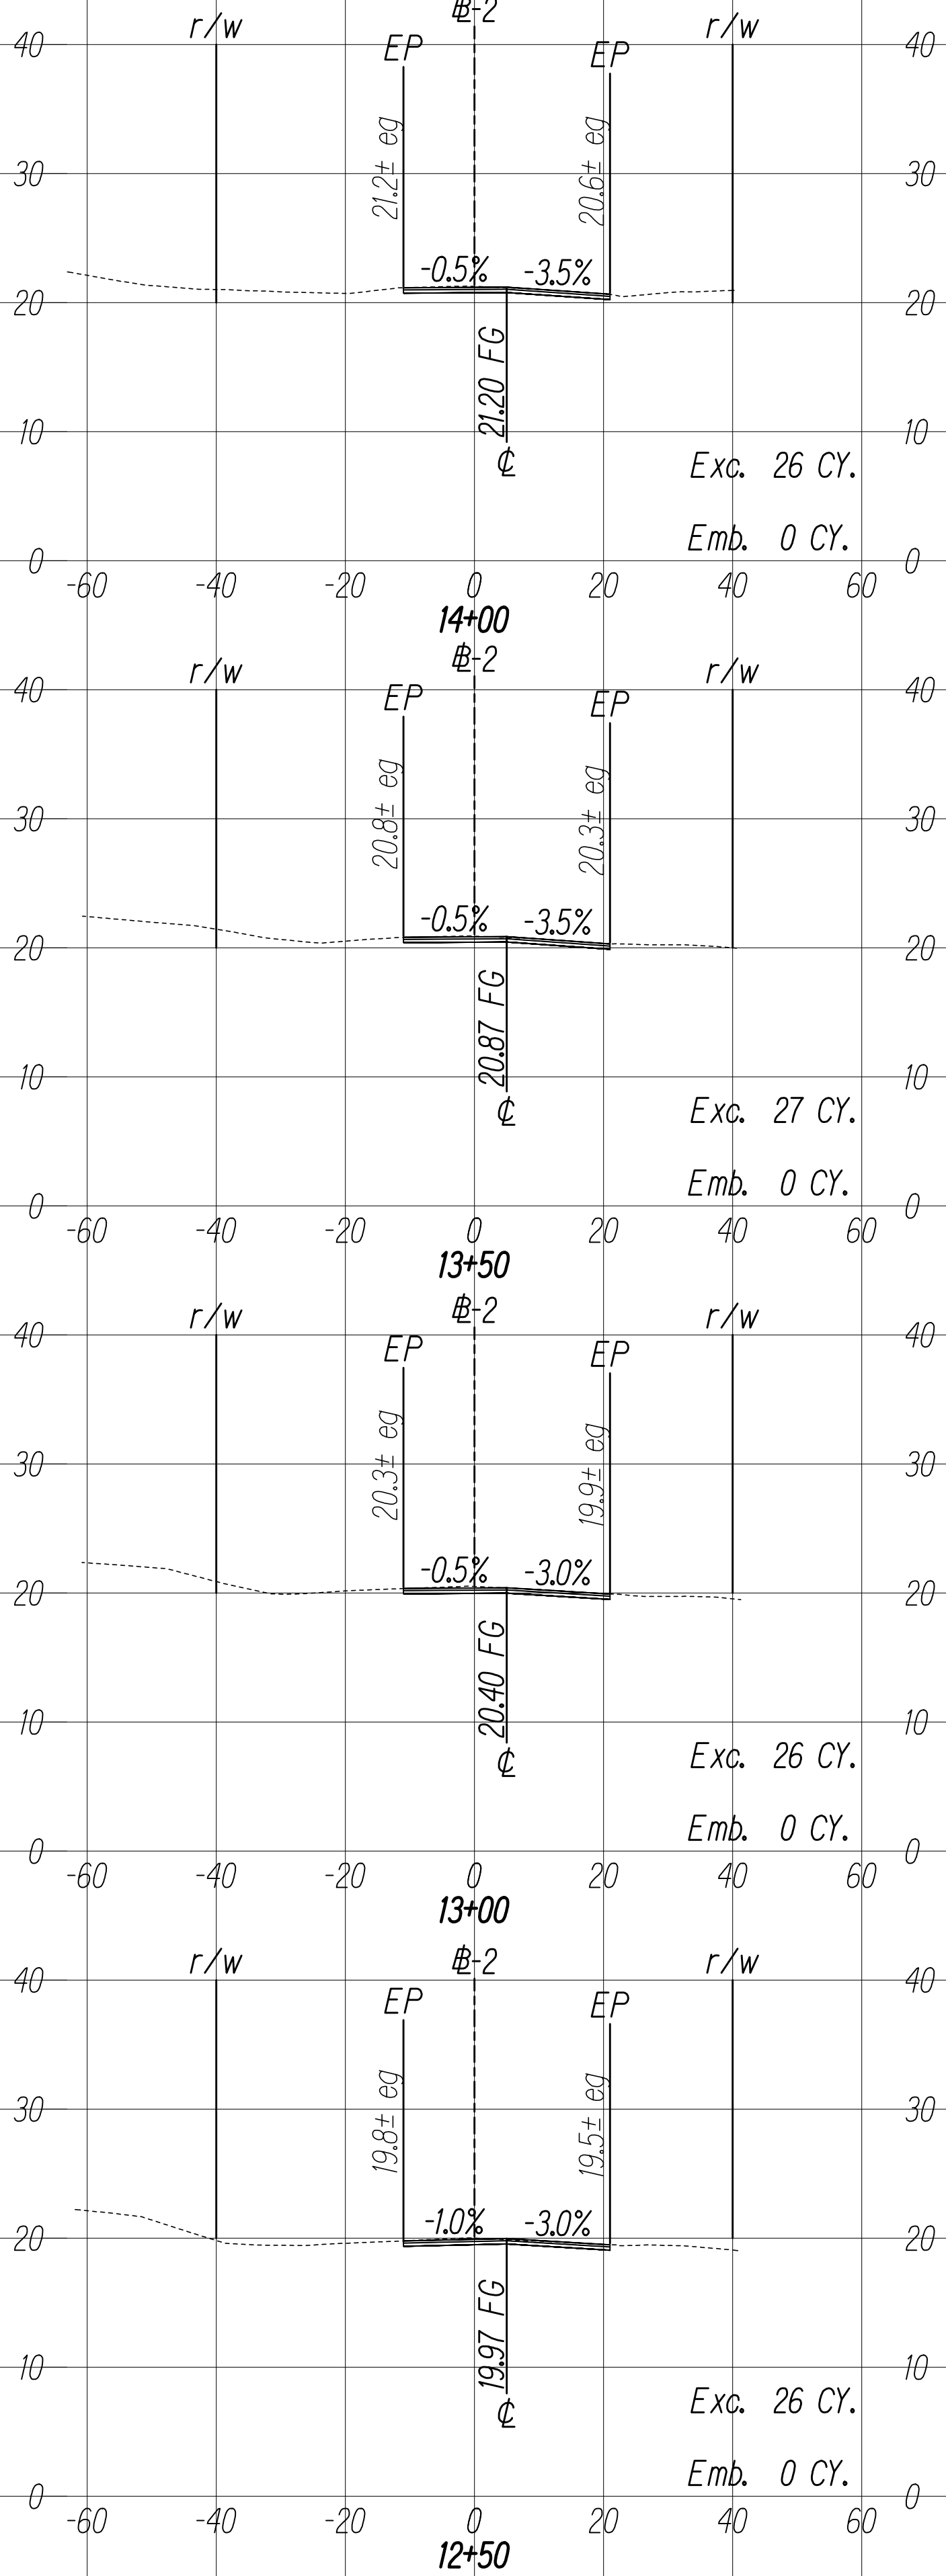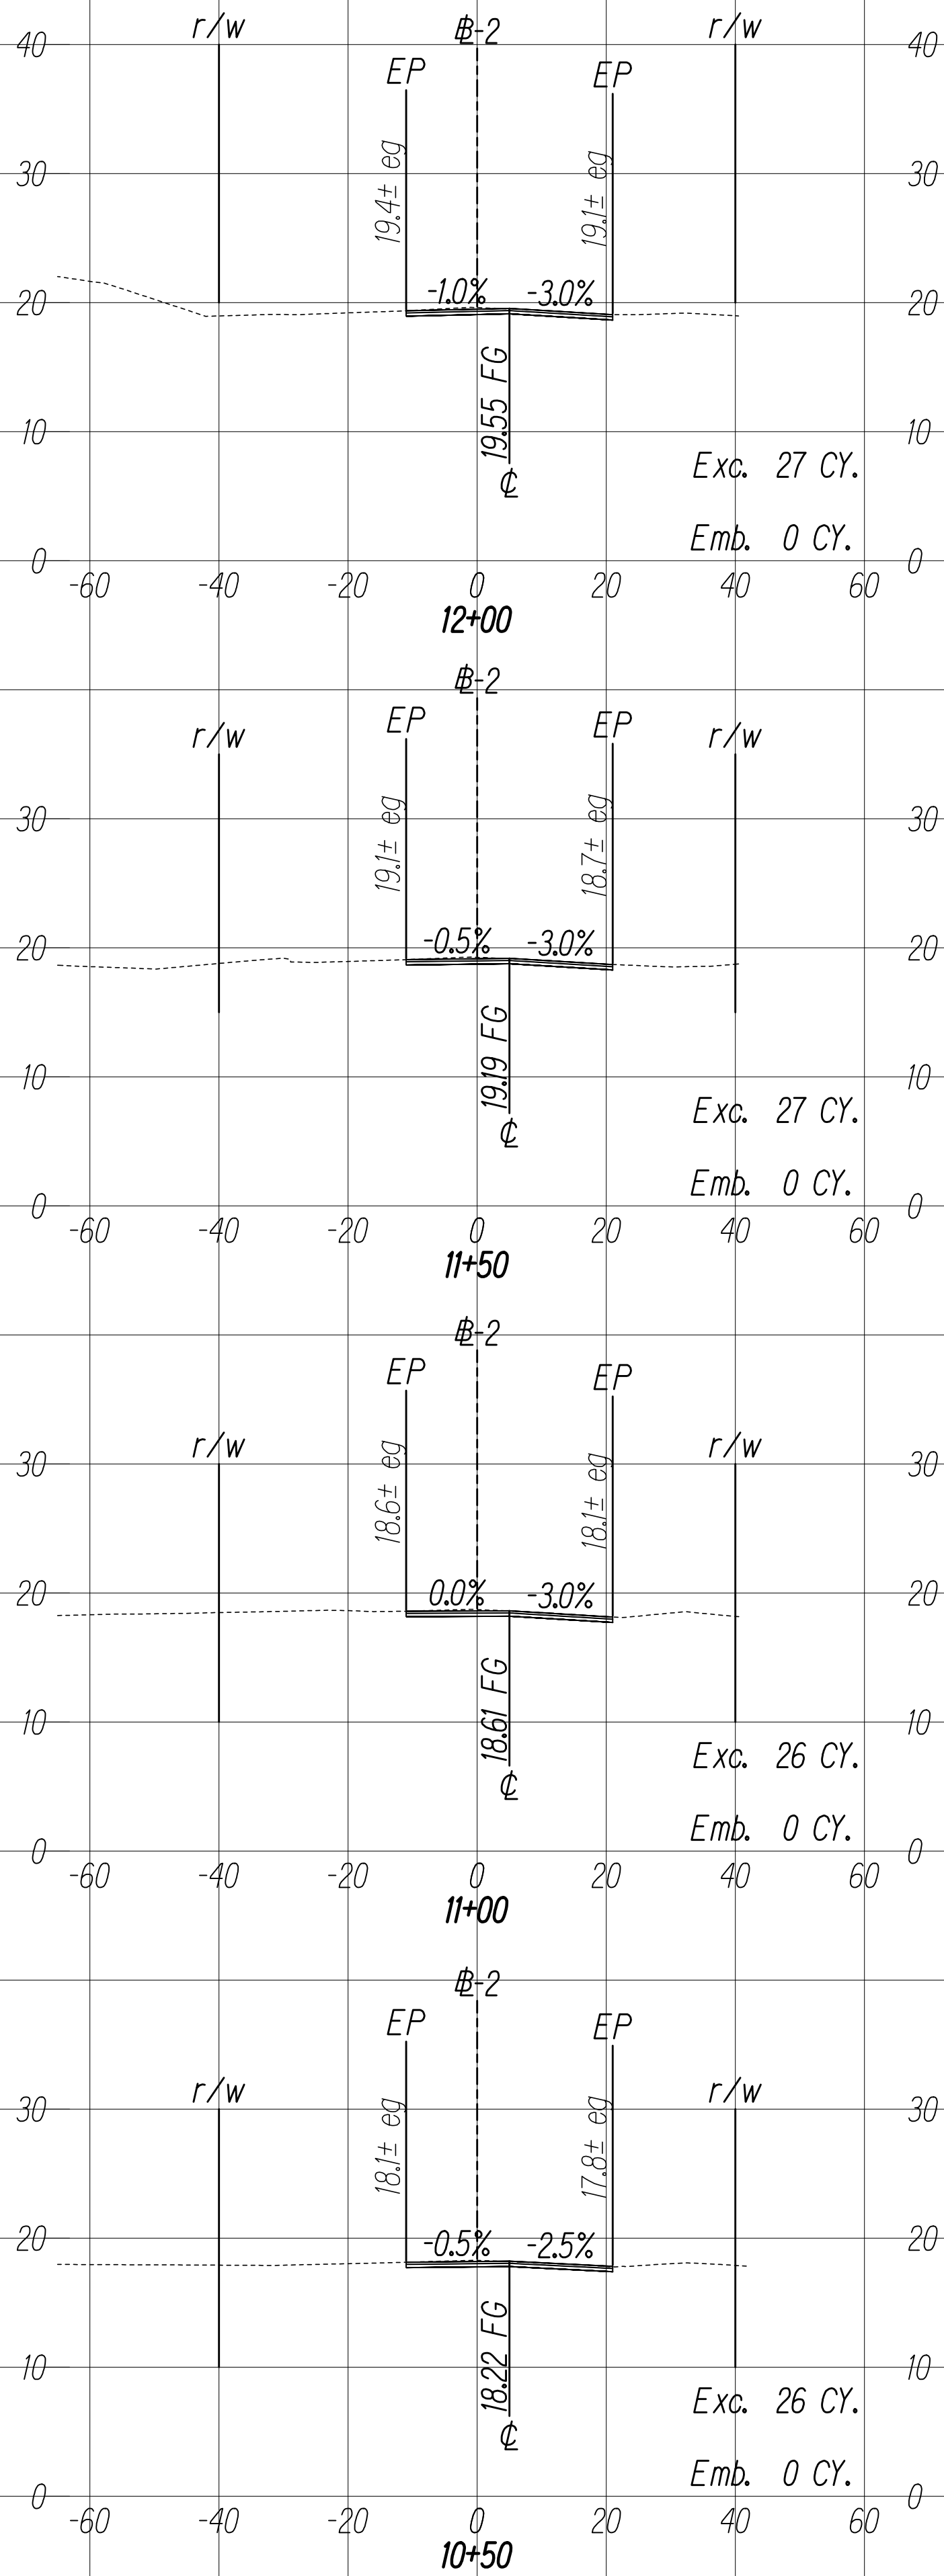

GRAPHIC SCALES:

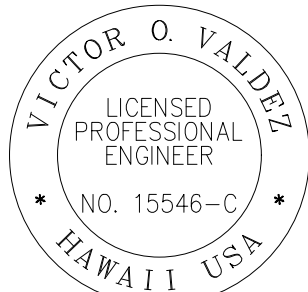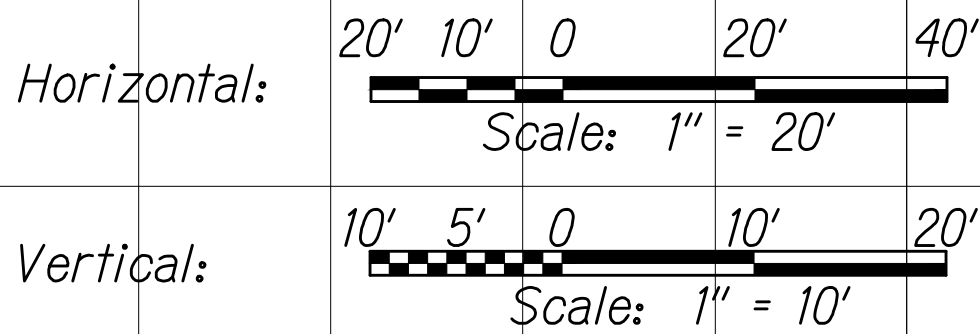









THIS WORK WAS PREPARED BY ME
OR UNDER MY SUPERVISION

SIGNATURE

04/30/22
EXPIRATION DATE
OF THE LICENSE

C:\CIVIL 3D PROJECTS\2017_002.000.DOT KAL HWY RESURFACING POALIMA TO HULI\01 CE DWG\X21-X25 CROSS SECTIONS.DWG 11/4/2020 11:15 PM




FED. ROAD DIST. NO.	STATE	FED-AID PROJ. NO.	FISCAL YEAR	SHEET NO.	TOTAL SHEETS
HAWAII	HAW.	NH-072-1(059)	2021	225	243

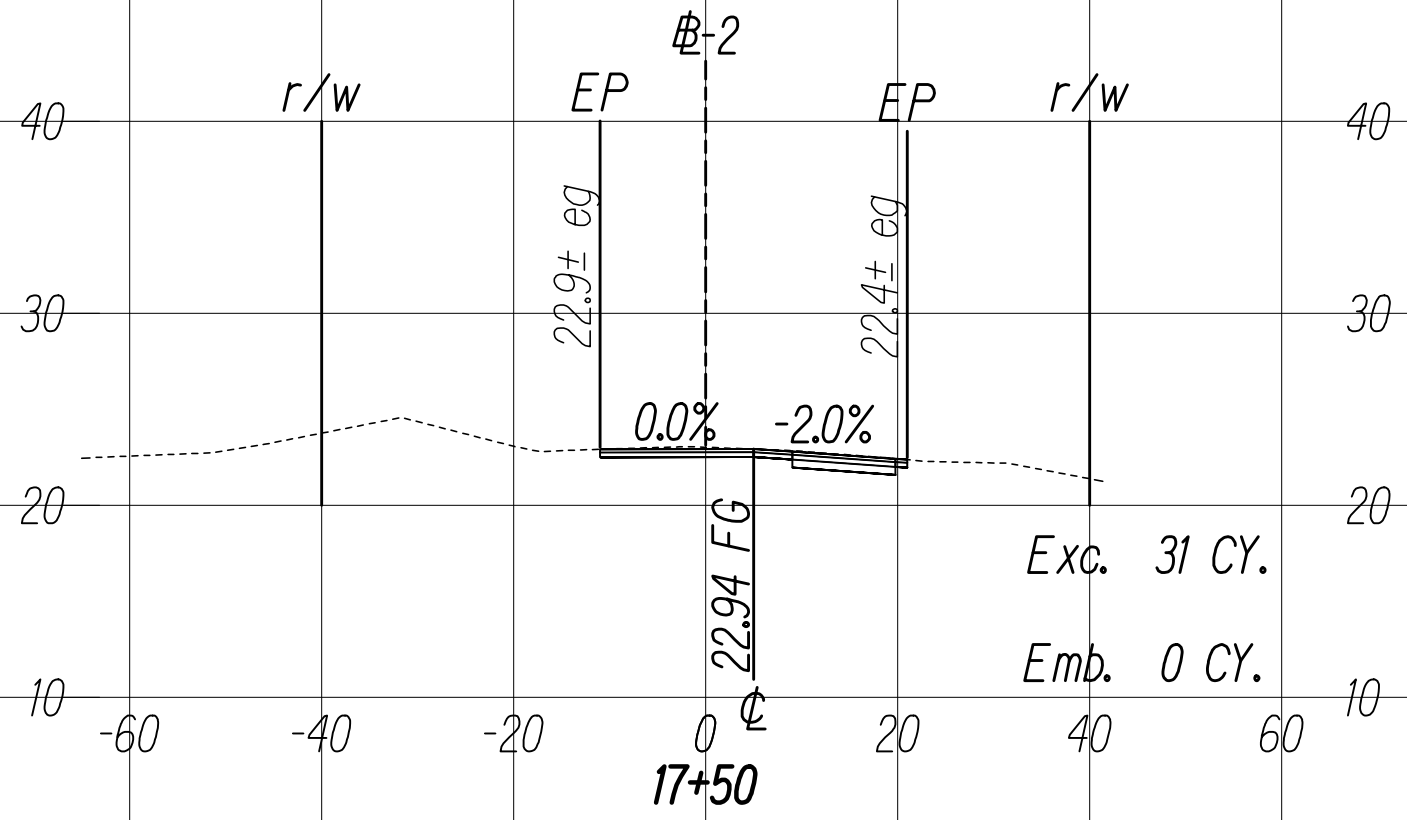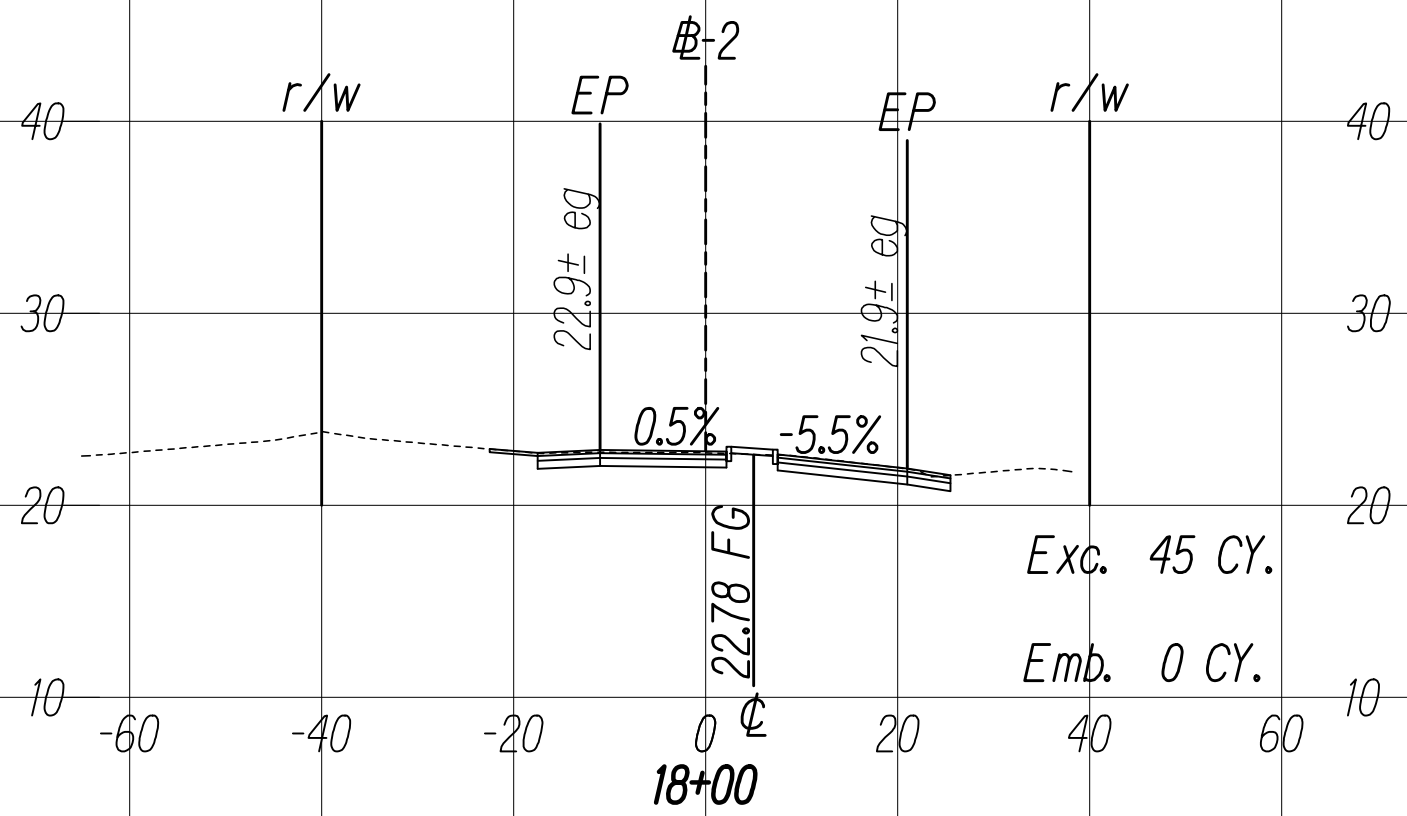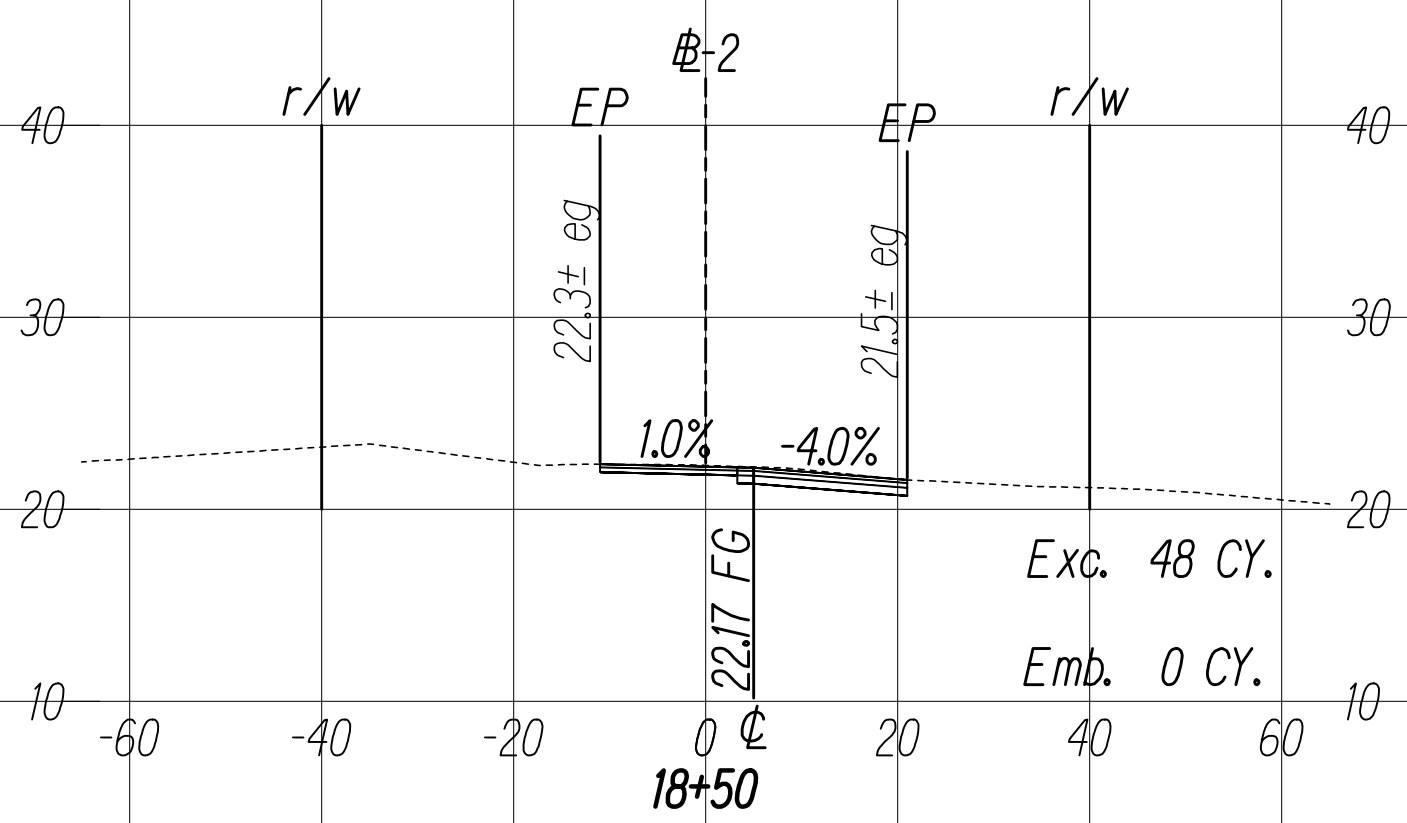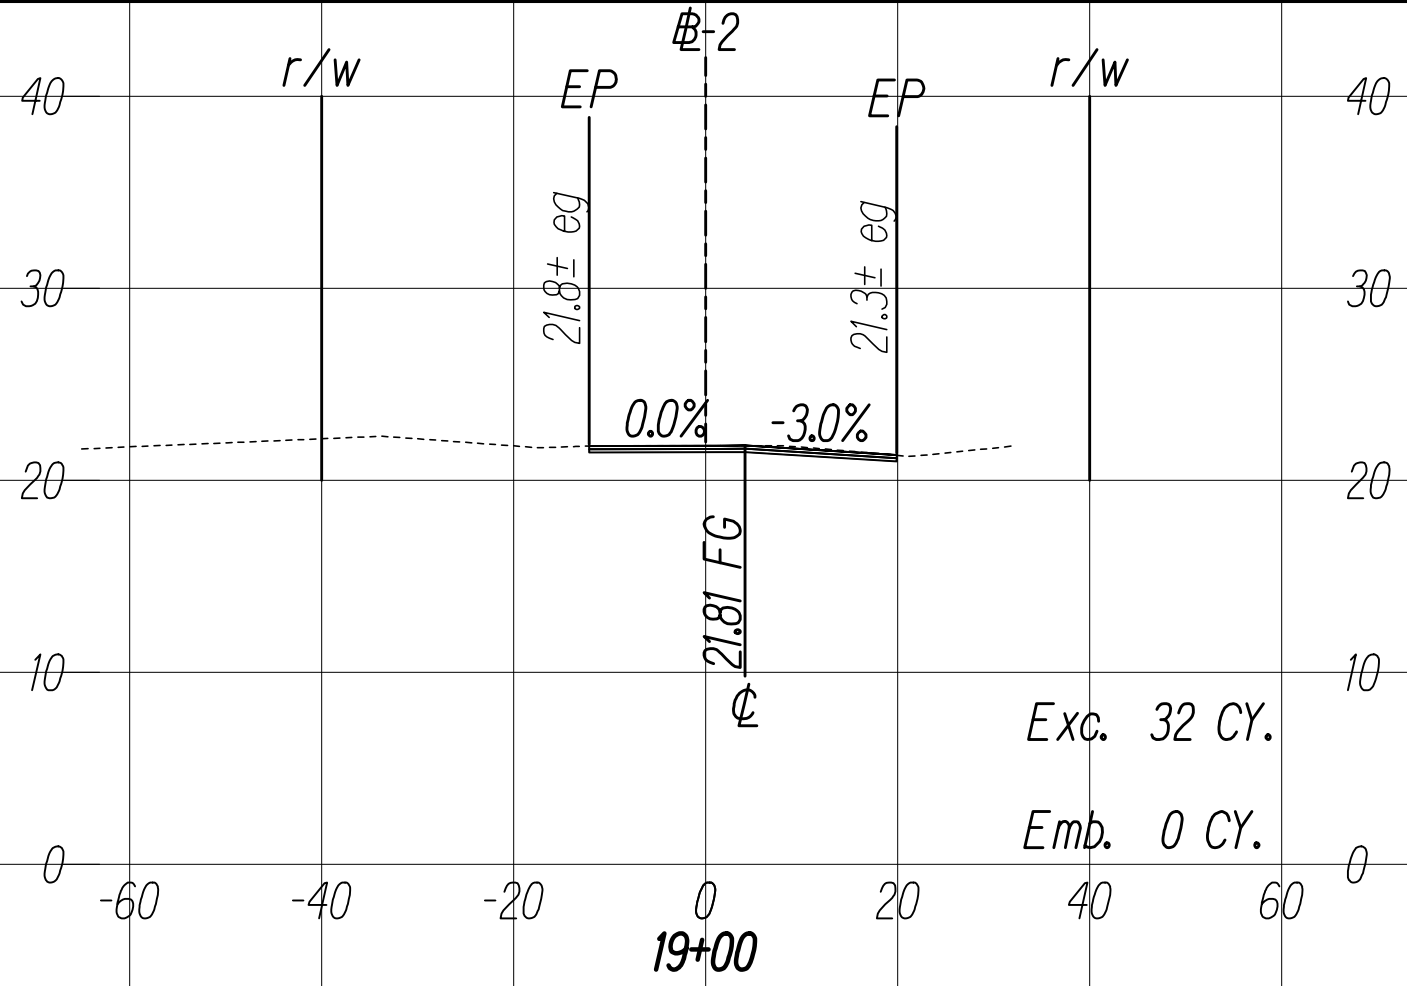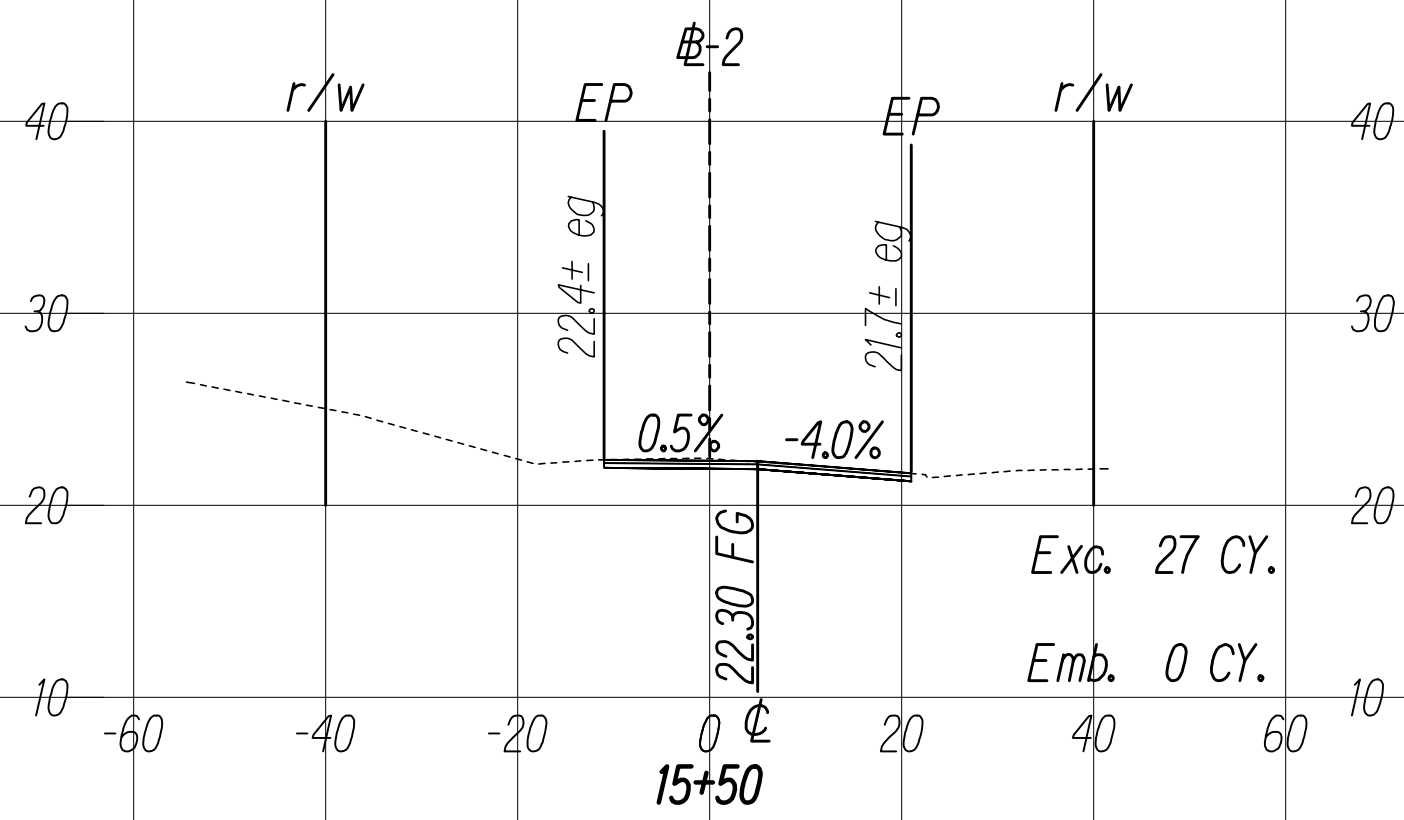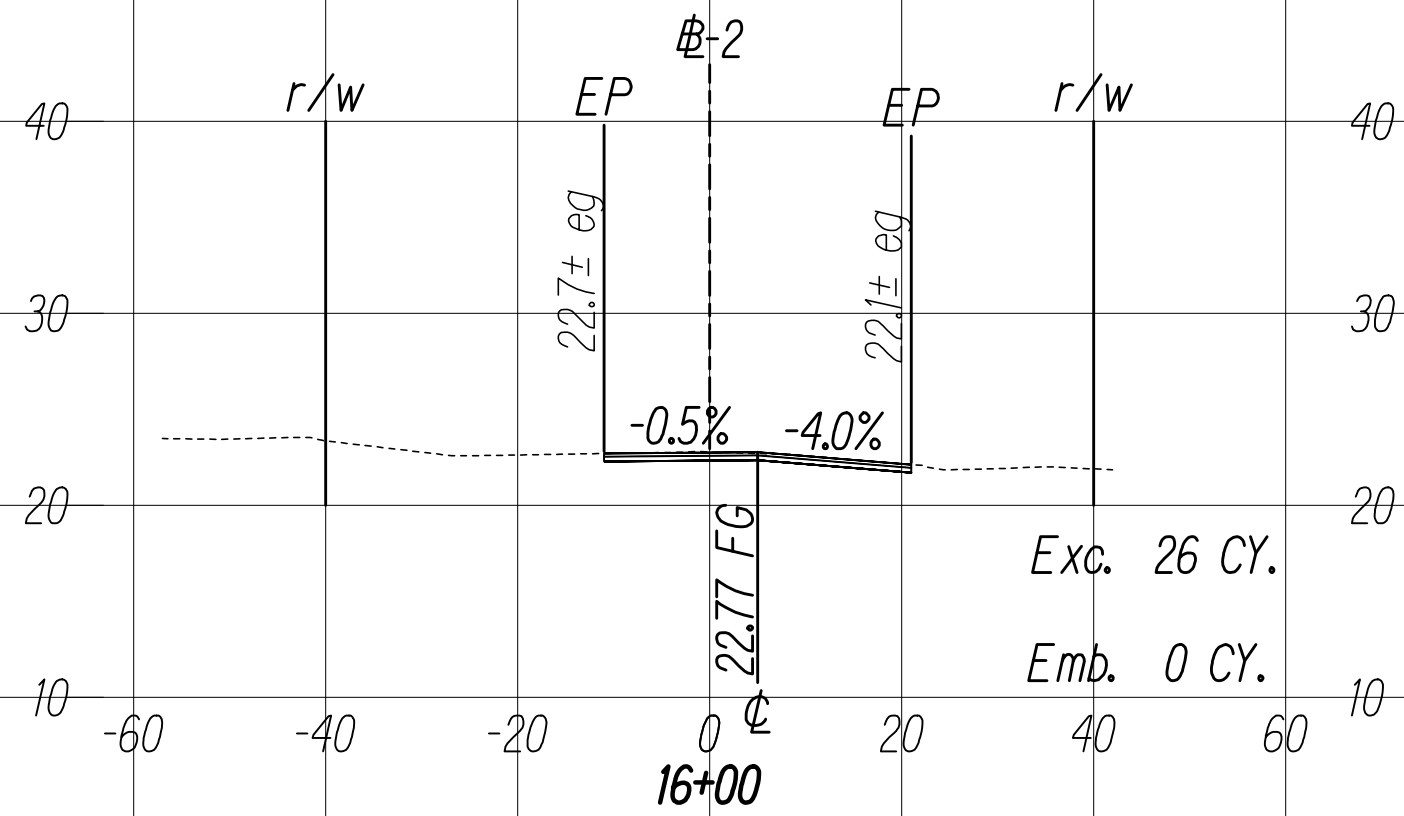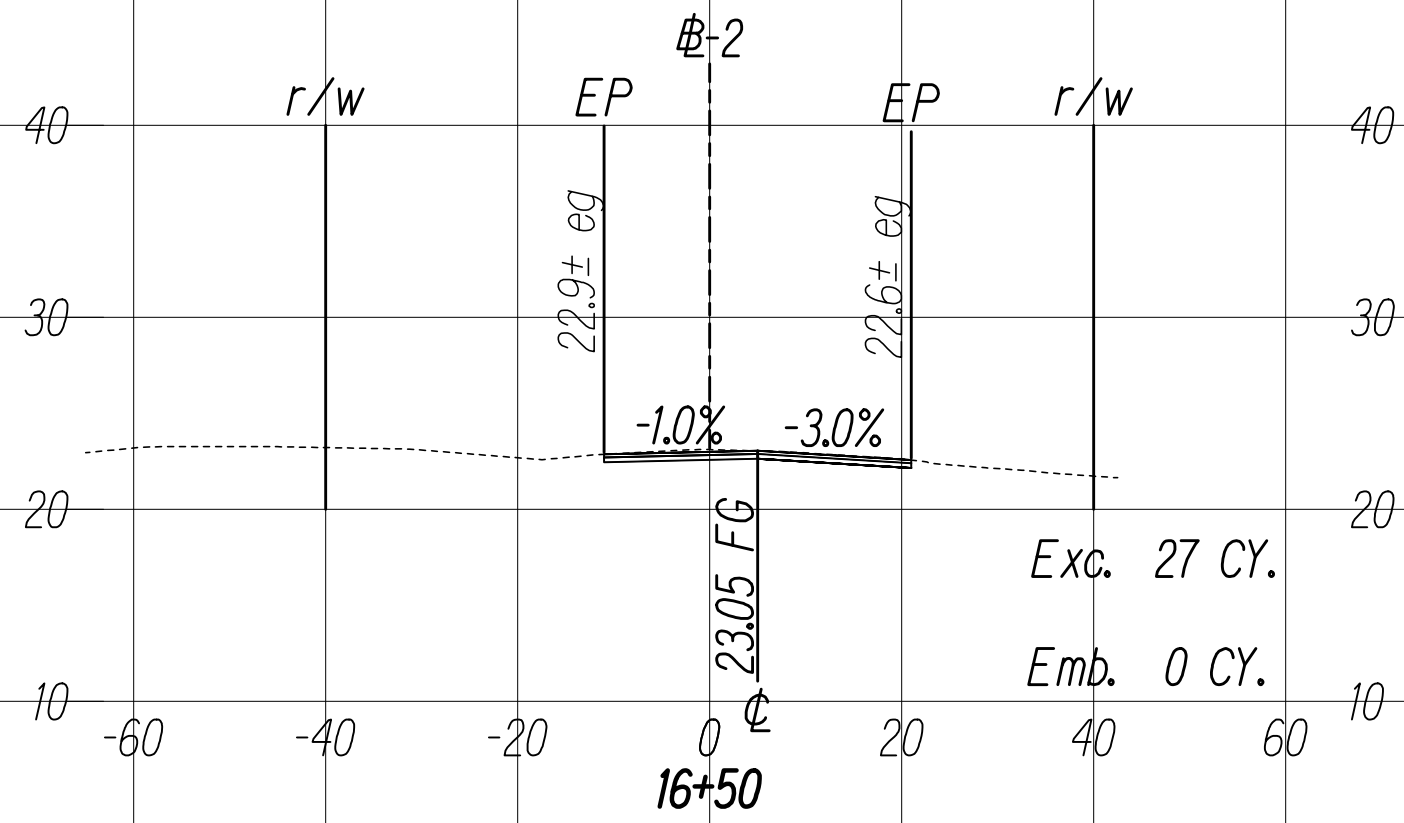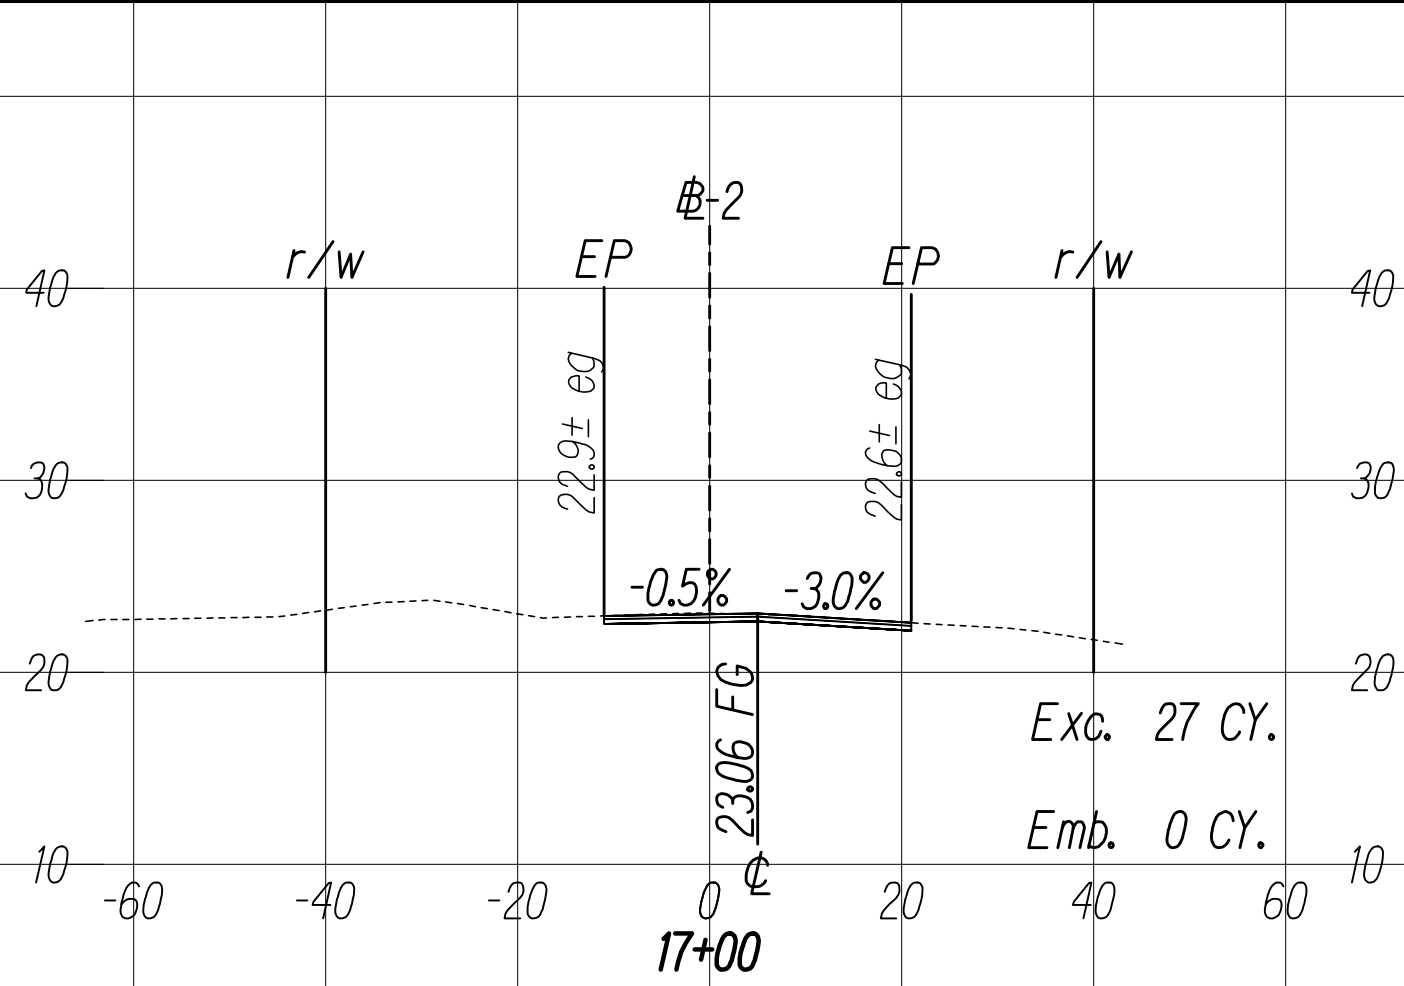

GRAPHIC SCALES:

Horizontal: 20' 10' 0 20' 40'
Scale: 1" = 20'

Vertical: 10' 5' 0 10' 20'
Scale: 1" = 10'

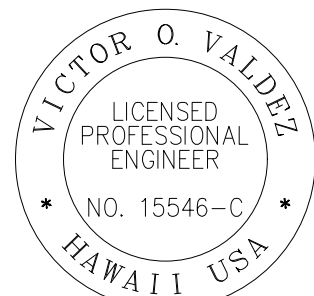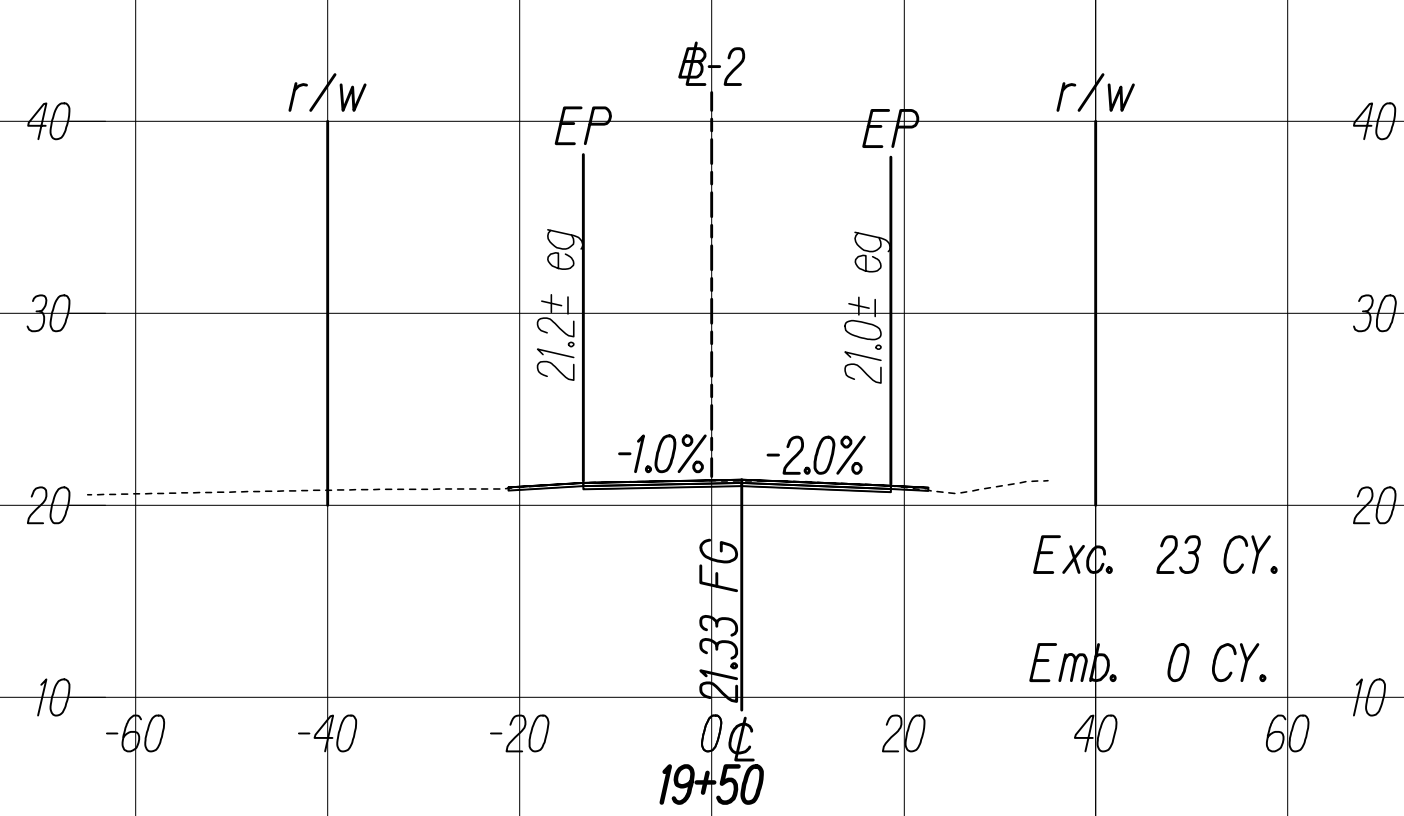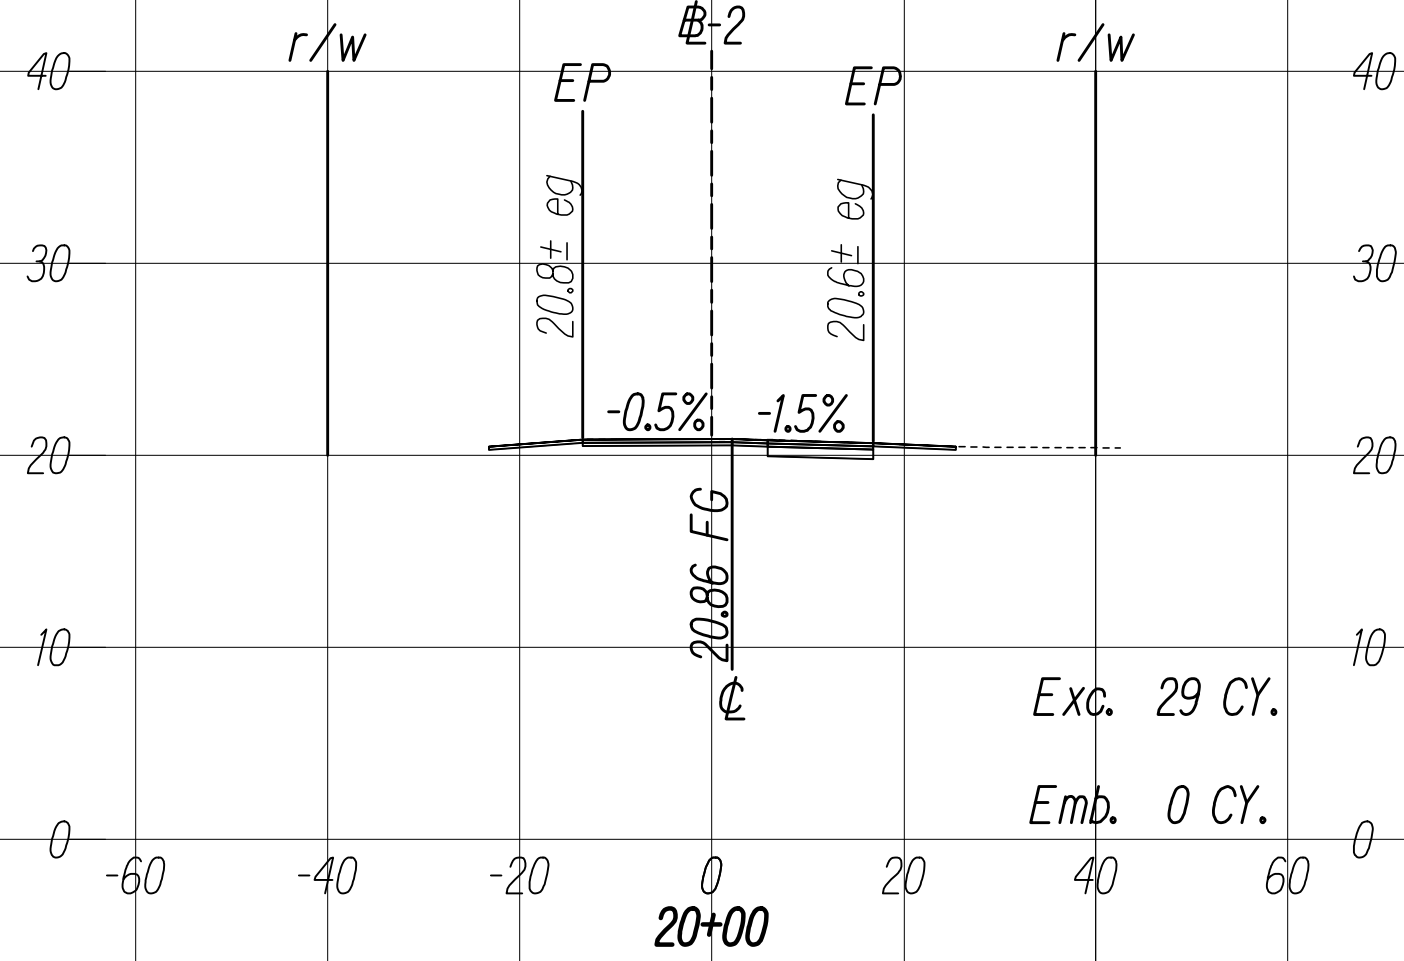



THIS WORK WAS PREPARED BY ME
OR UNDER MY SUPERVISION

SIGNATURE












04/30/22
EXPIRATION DATE
OF THE LICENSE

C:\CIVIL 3D PROJECTS\2017_002.000.DOT KAL HWY RESURFACING POALIMA TO HULI\01 CE DWG\X28-X30 CROSS SECTIONS.DWG 11/4/2020 6:47 PM

FED. ROAD DIST. NO.	STATE	FED-AID PROJ. NO.	FISCAL YEAR	SHEET NO.	TOTAL SHEETS
HAWAII	HAW.	NH-072-1(059)	2021	228	243

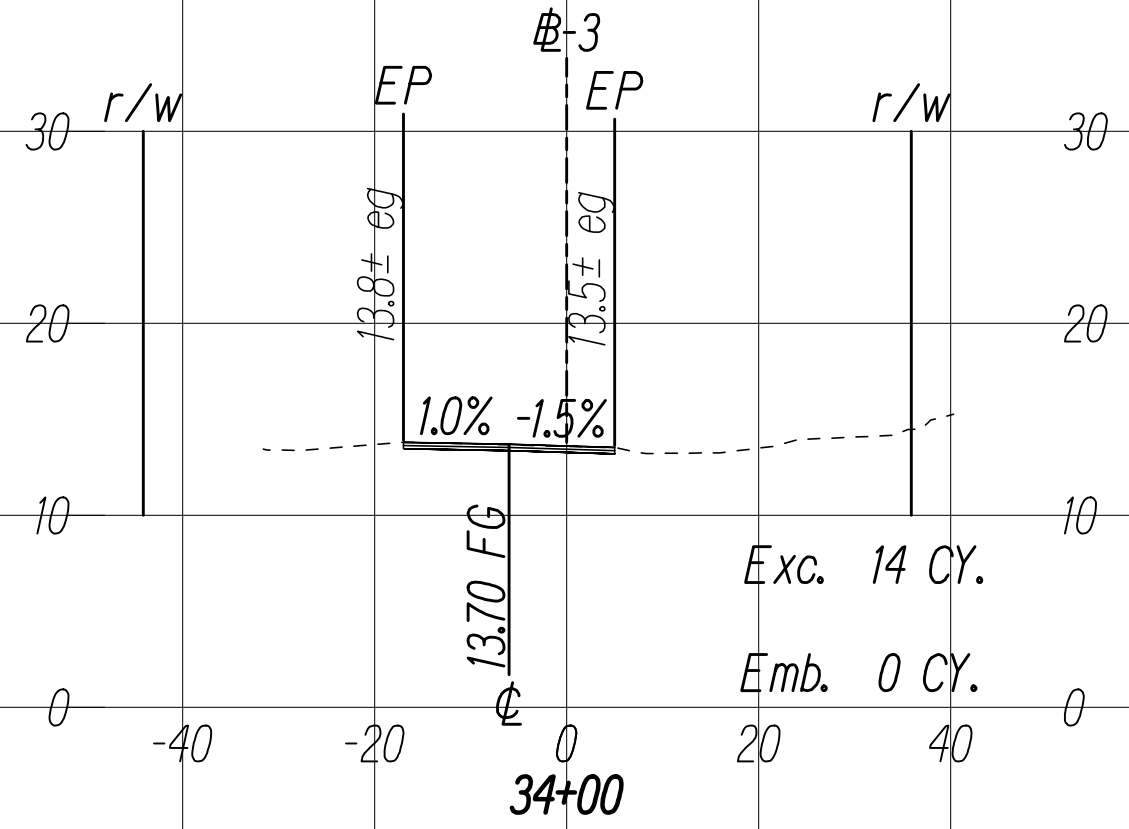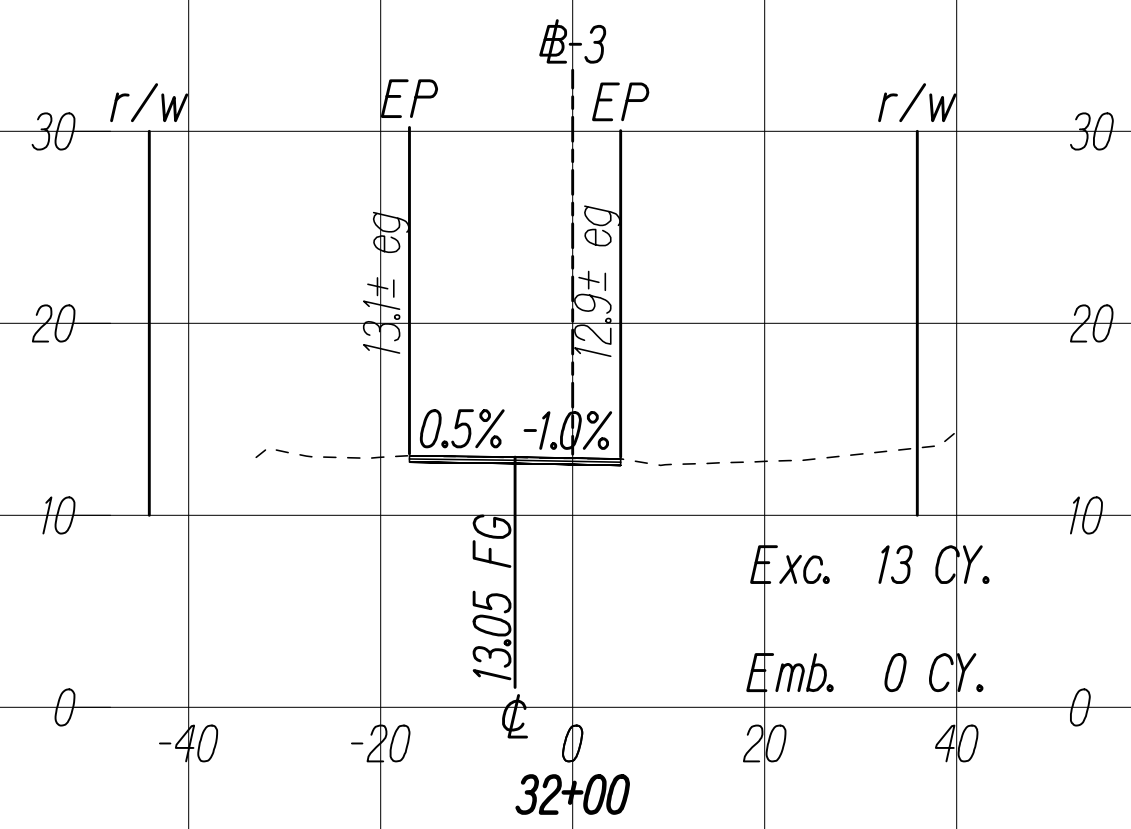

GRAPHIC SCALES:

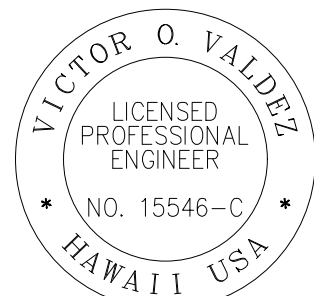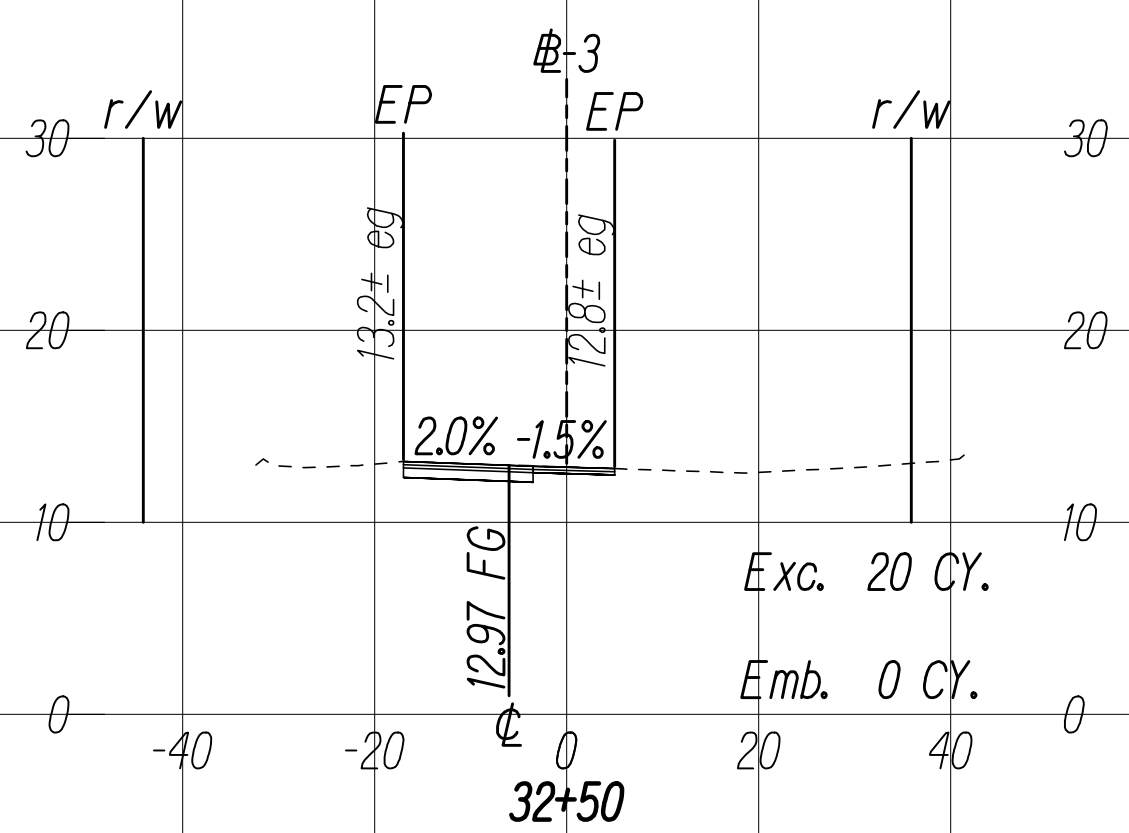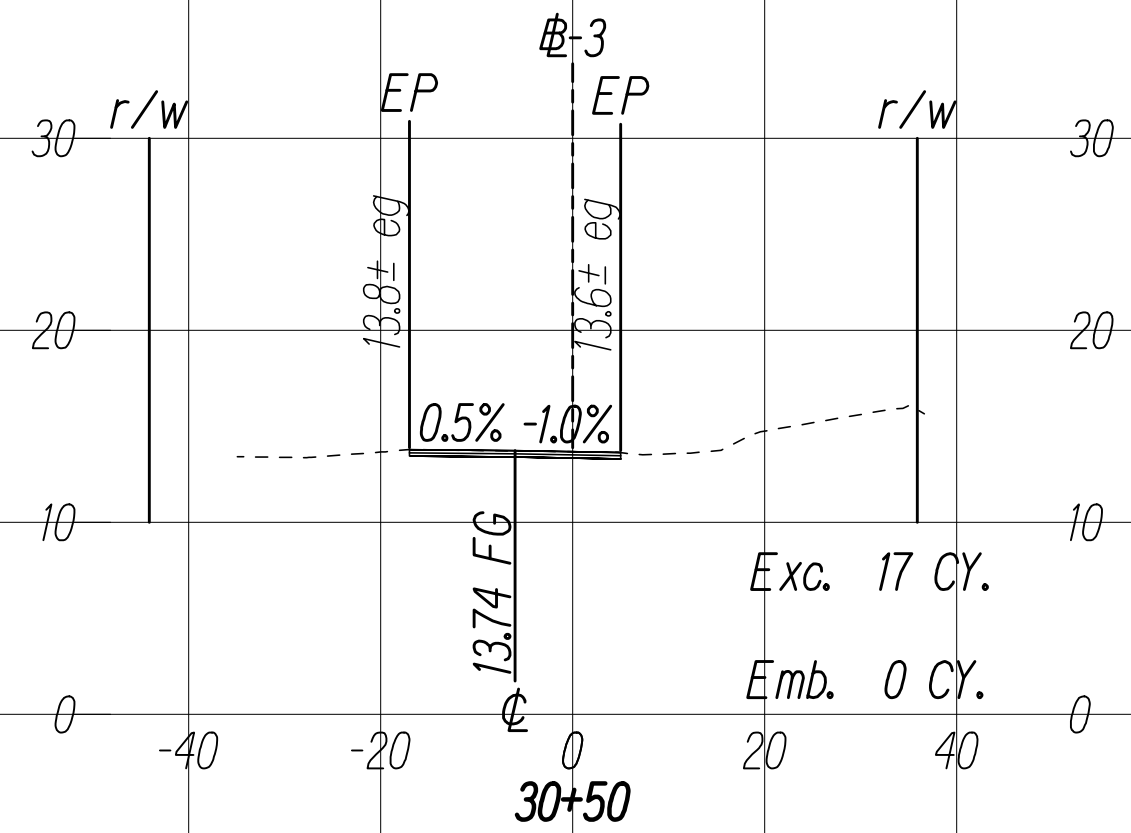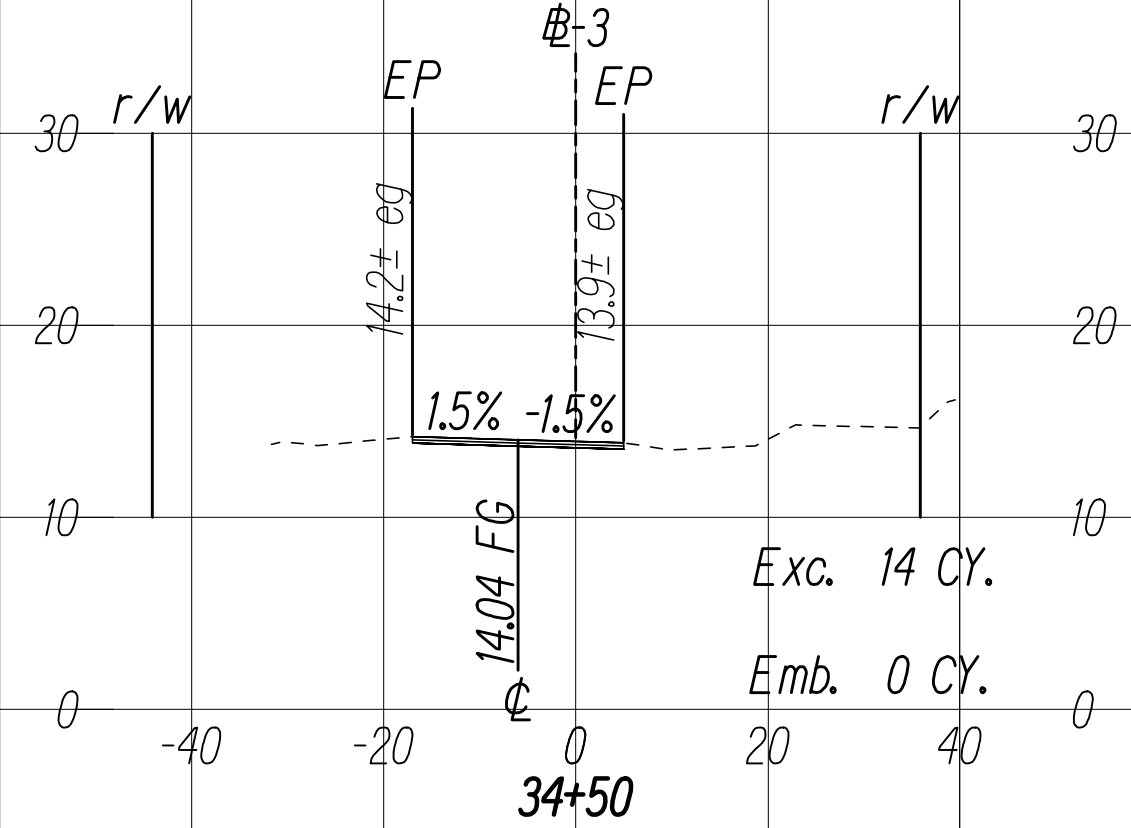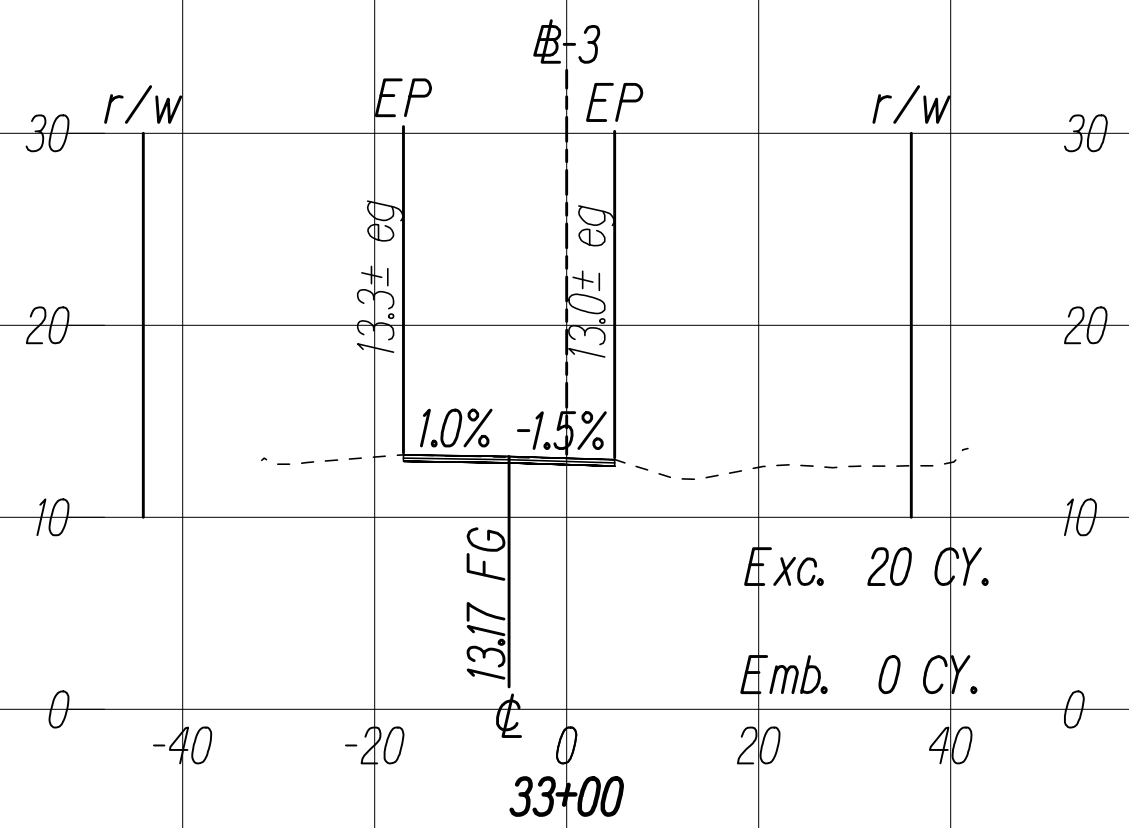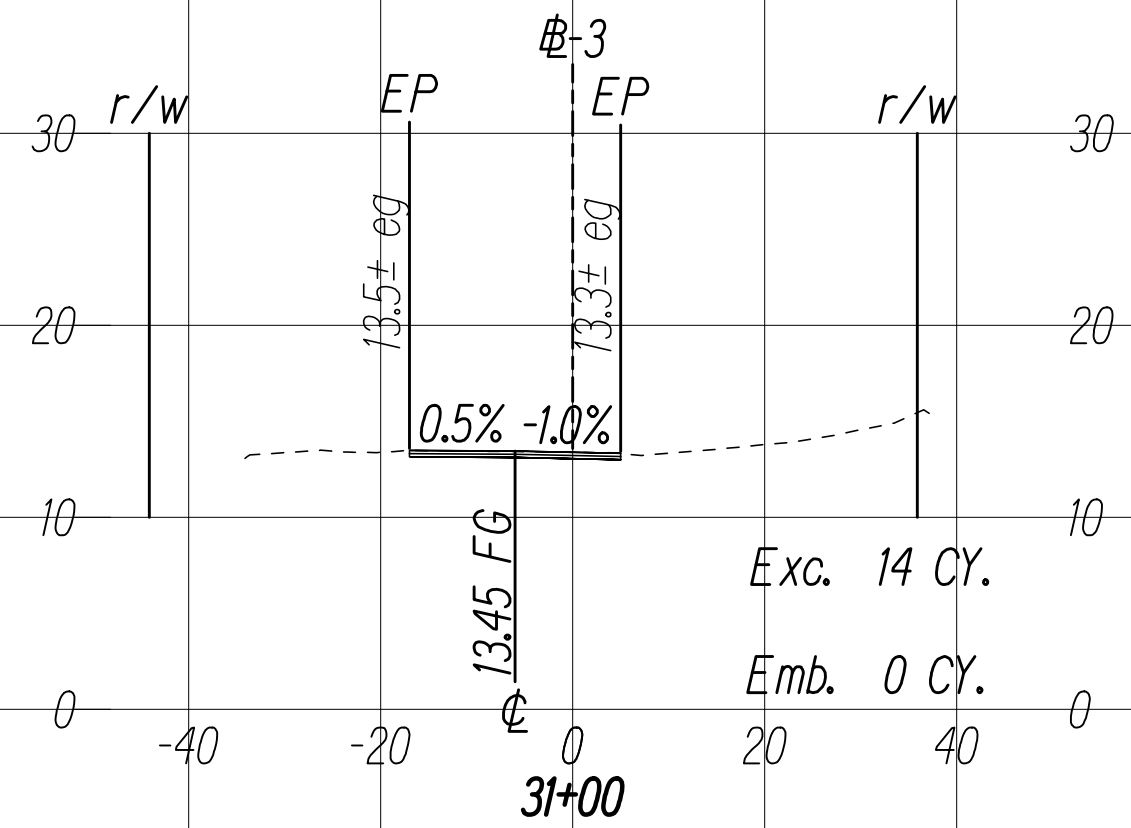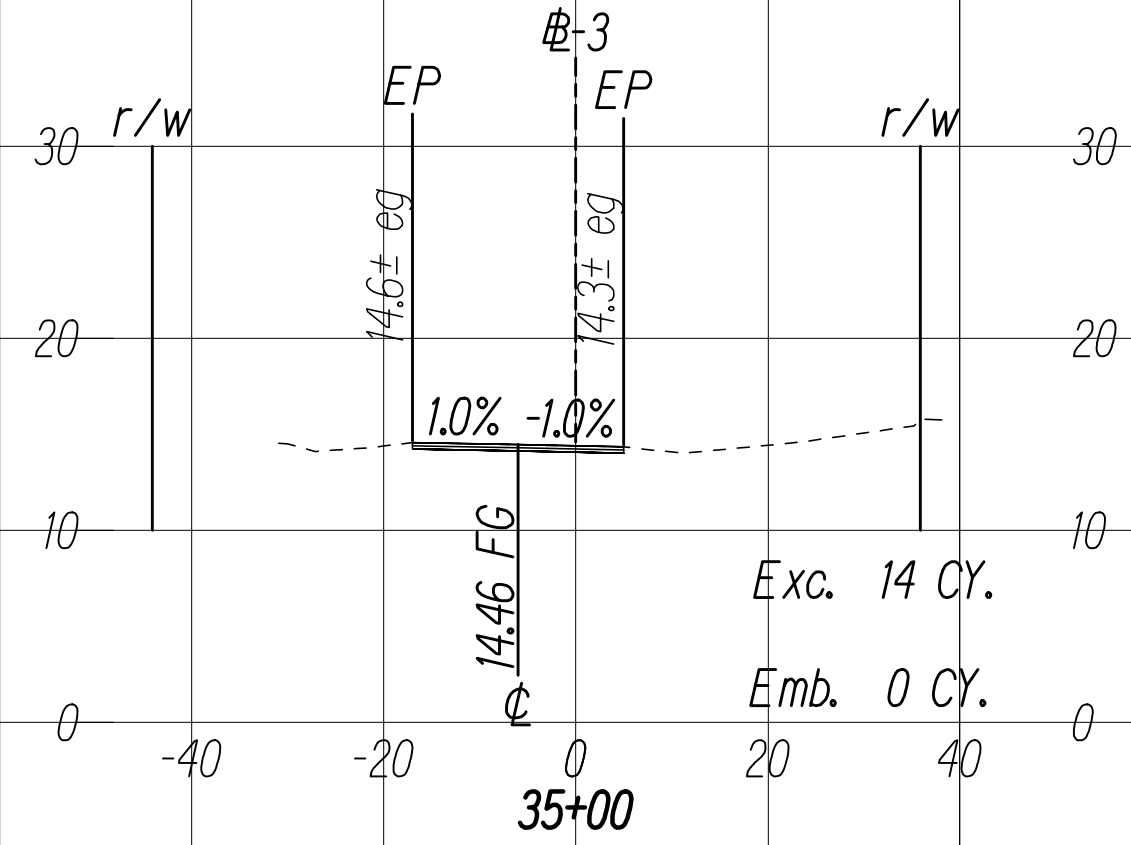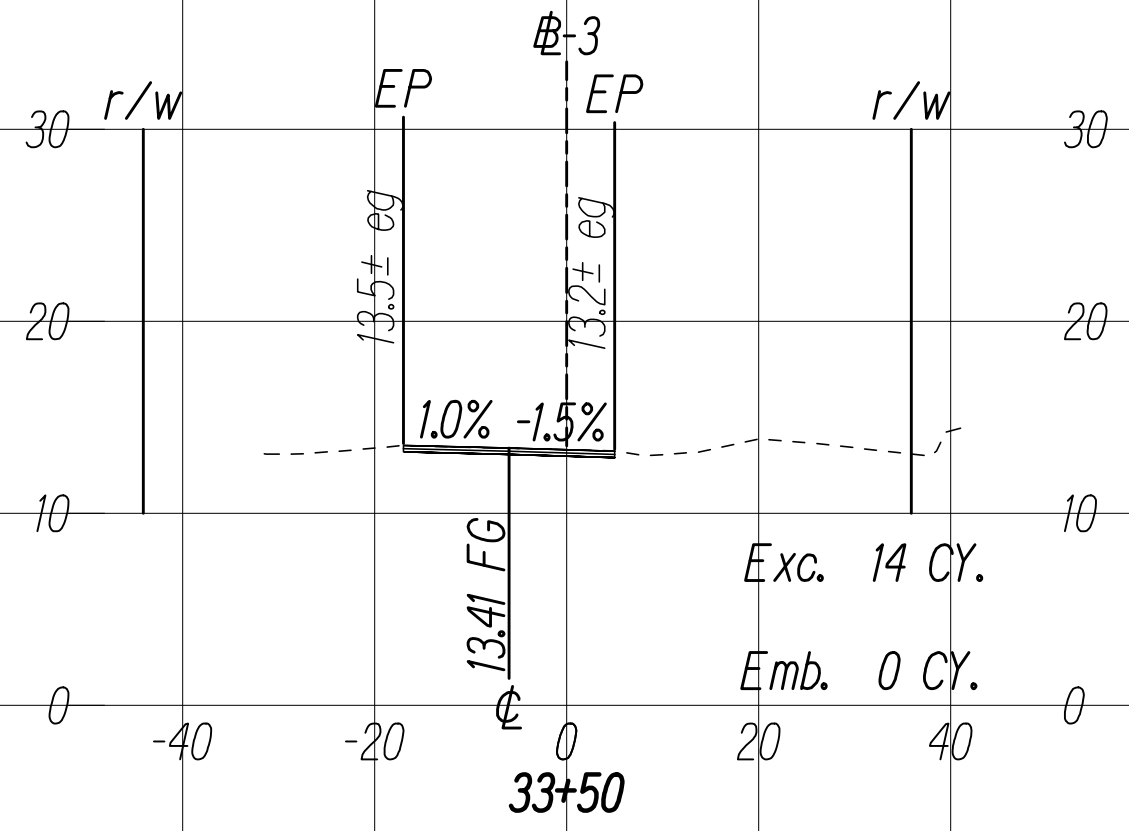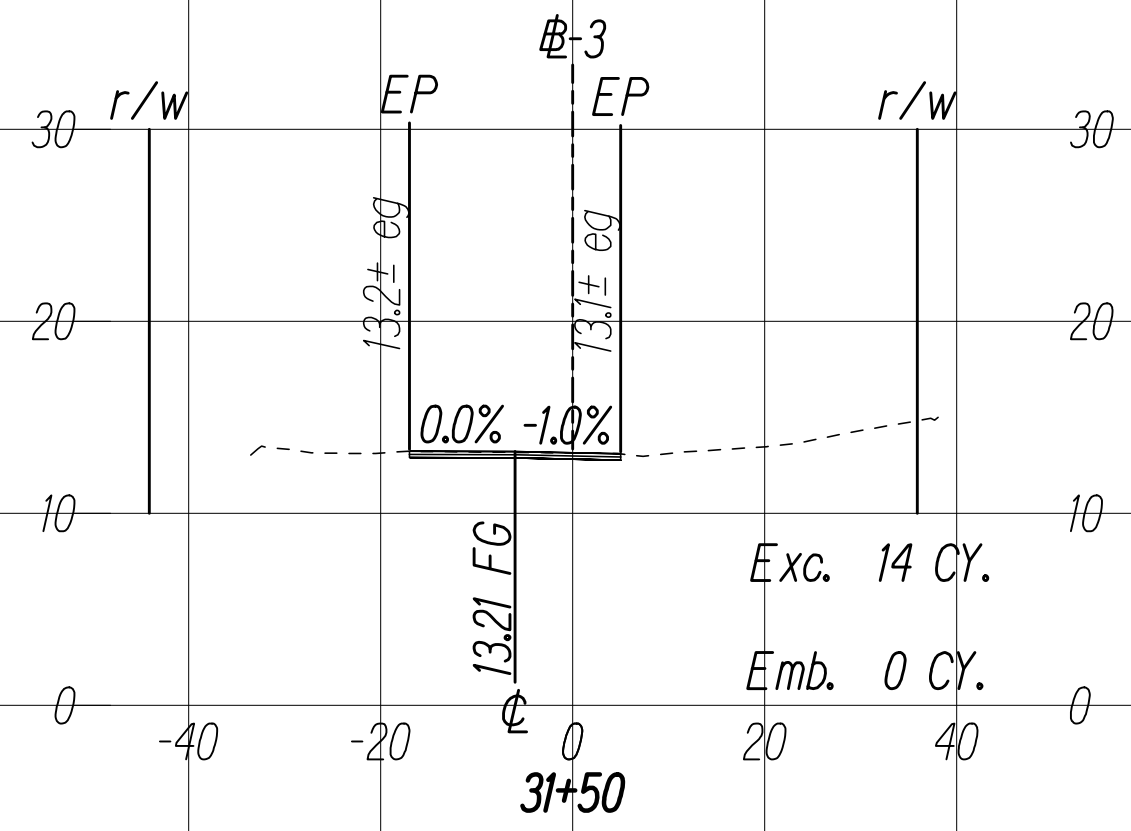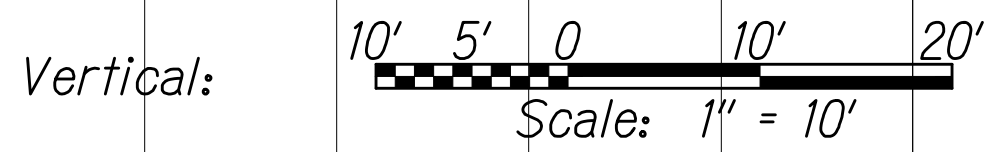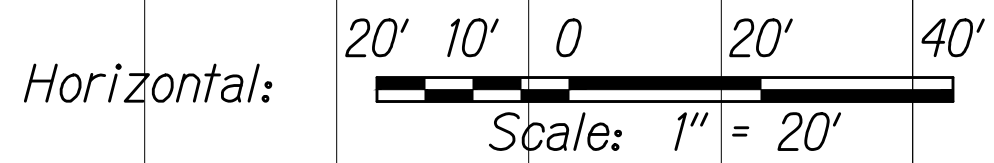

THIS WORK WAS PREPARED BY ME
OR UNDER MY SUPERVISION



SIGNATURE

04/30/22

EXPIRATION DATE
OF THE LICENSE

C:\CIVIL 3D PROJECTS\2017_002.000.DOT KAL HWY RESURFACING POALIMA TO HULI\01 CE DWG\X26-X30 CROSS SECTIONS.DWG 11/4/2020 6:47 PM










FED. ROAD DIST. NO.	STATE	FED-AID PROJ. NO.	FISCAL YEAR	SHEET NO.	TOTAL SHEETS
HAWAII	HAW.	NH-072-1(059)	2021	229	243

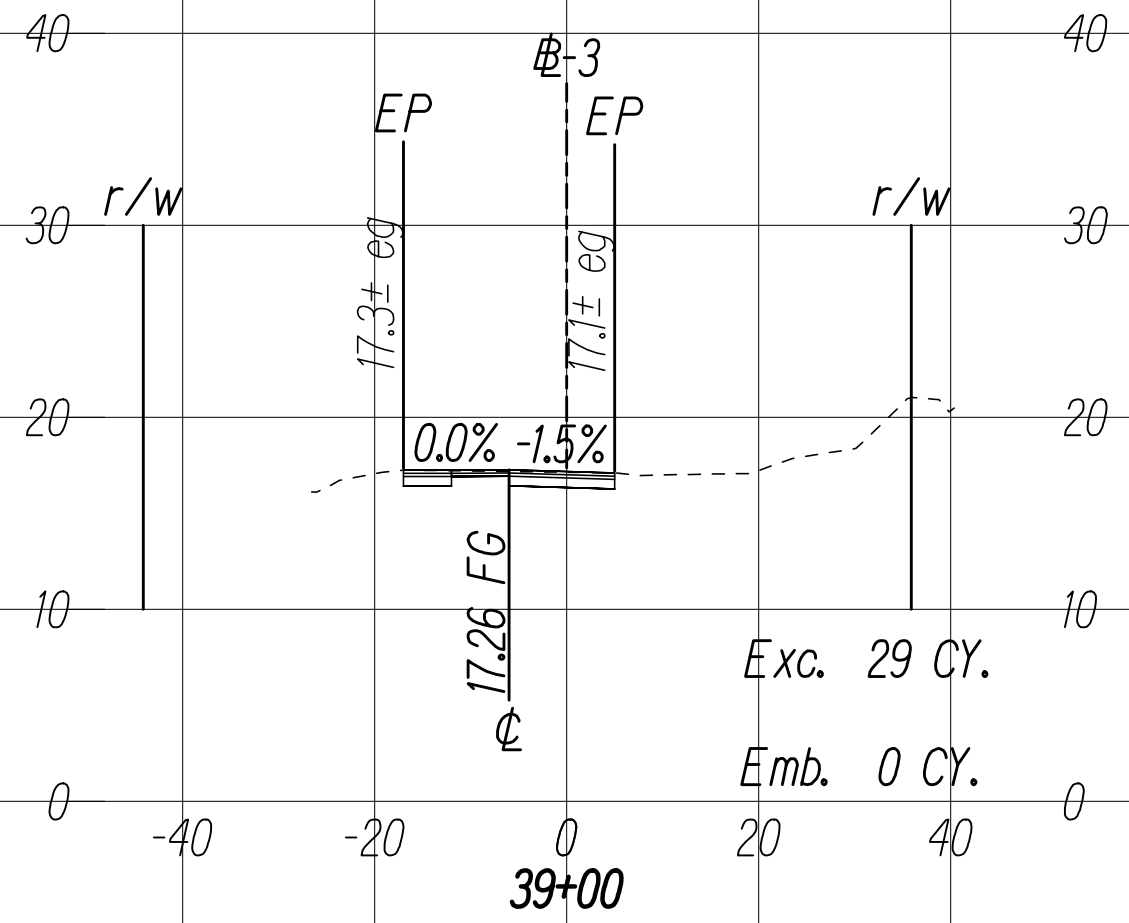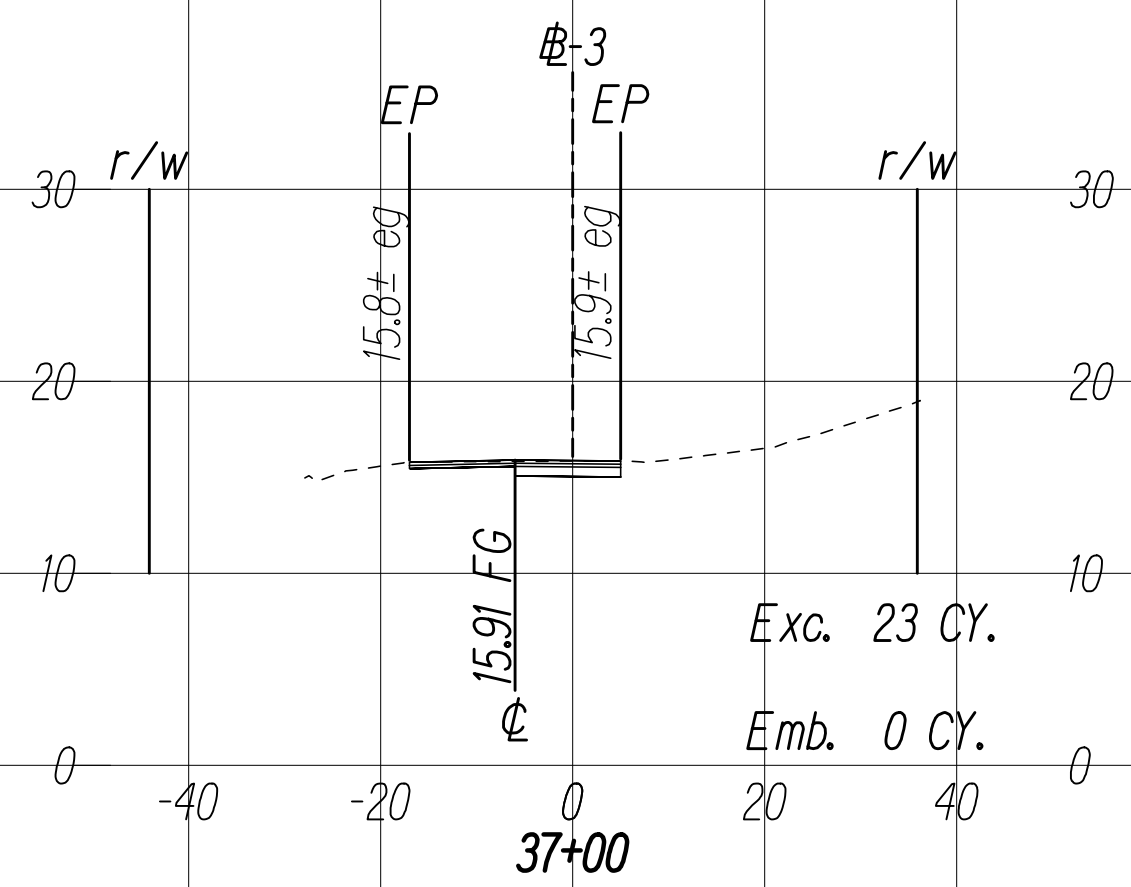

GRAPHIC SCALES:

Horizontal: 20' 10' 0 20' 40'
Scale: 1" = 20'

Vertical: 10' 5' 0 10' 20'
Scale: 1" = 10'

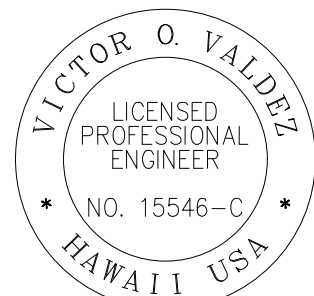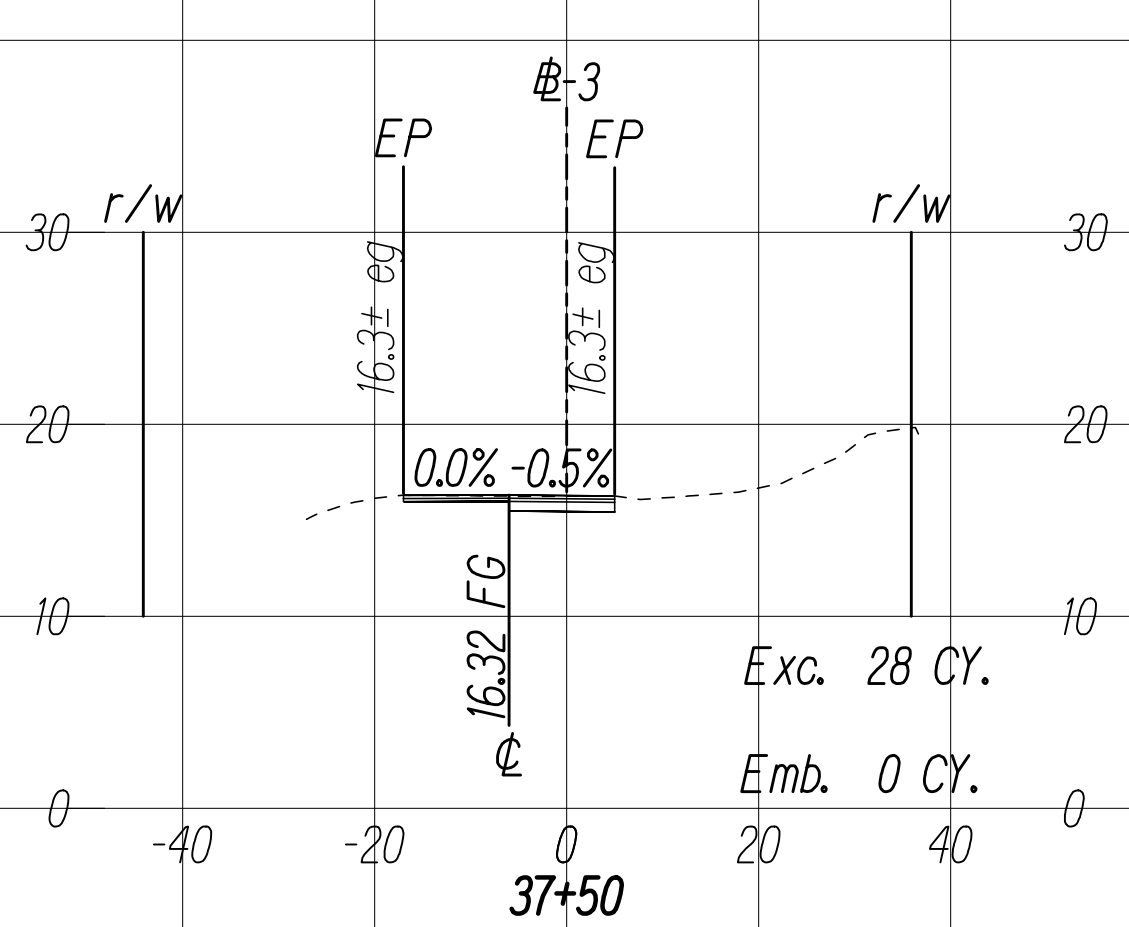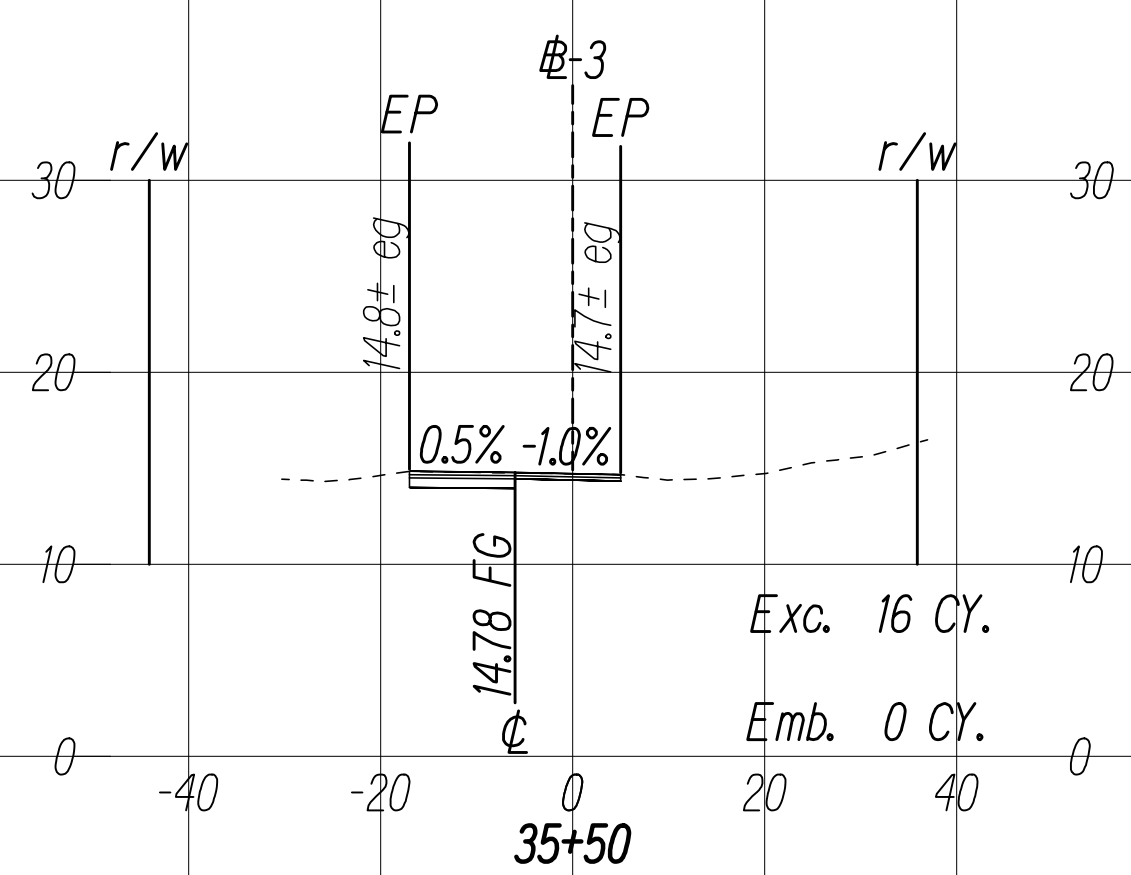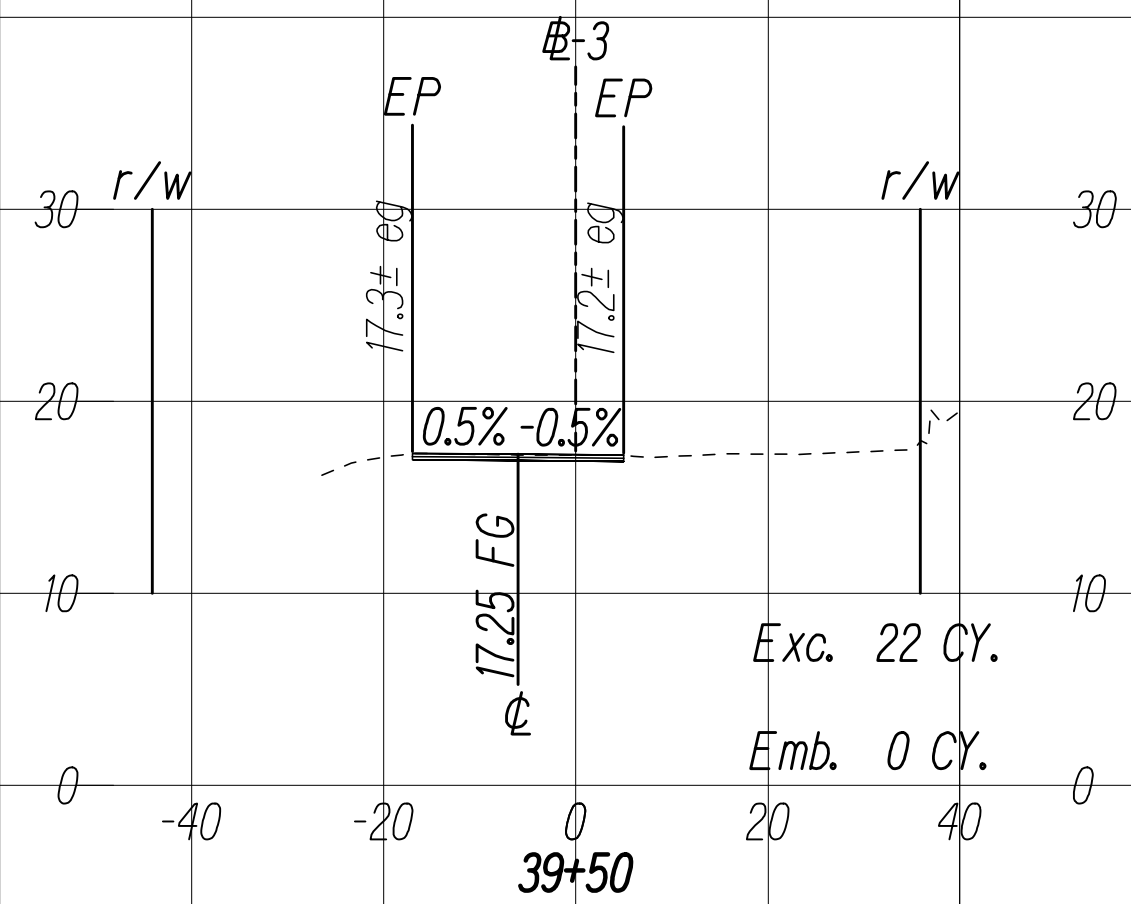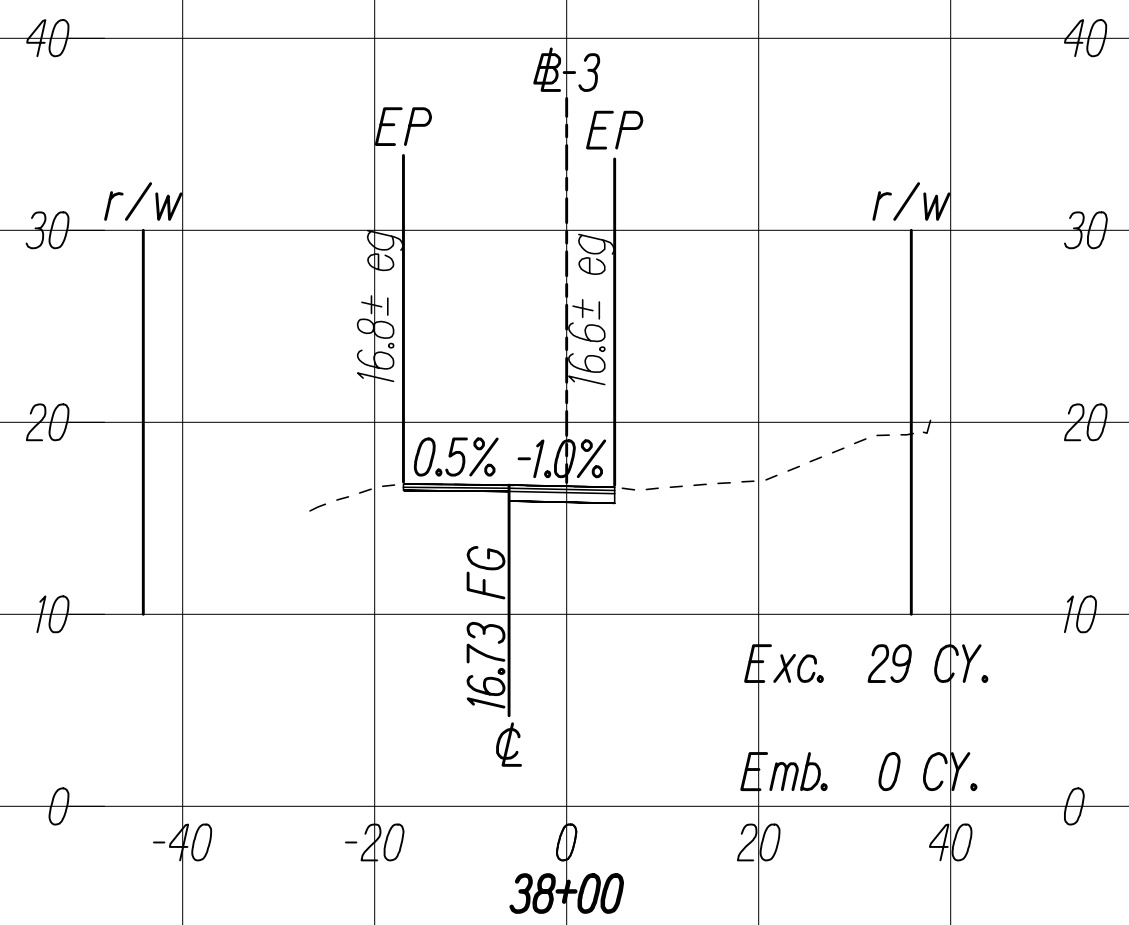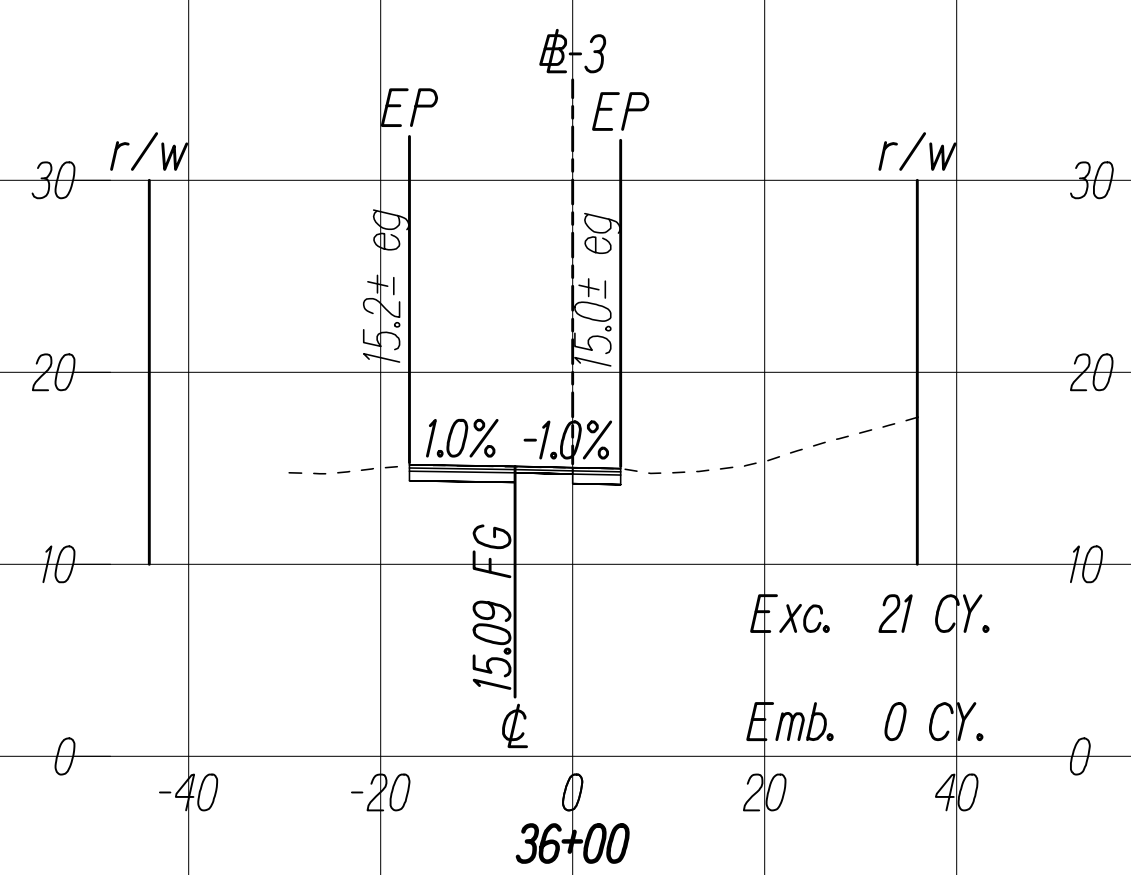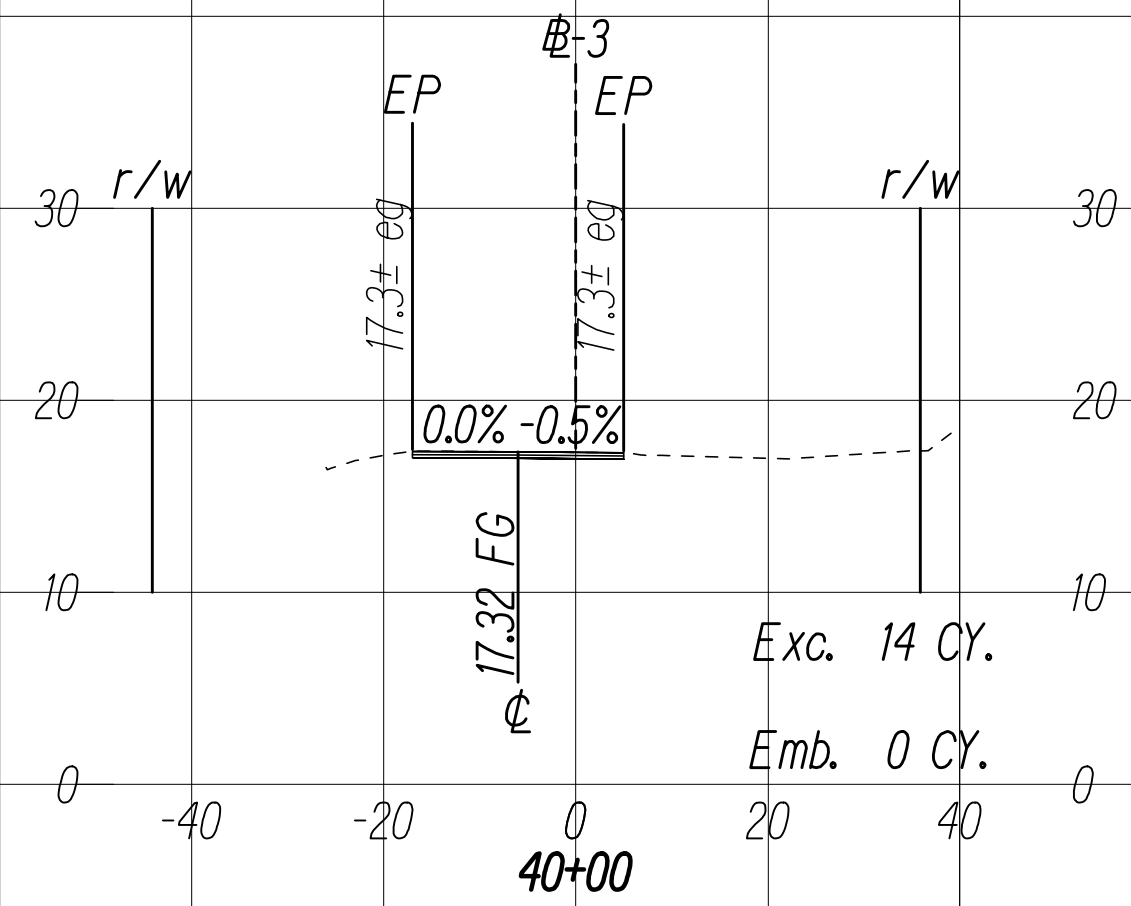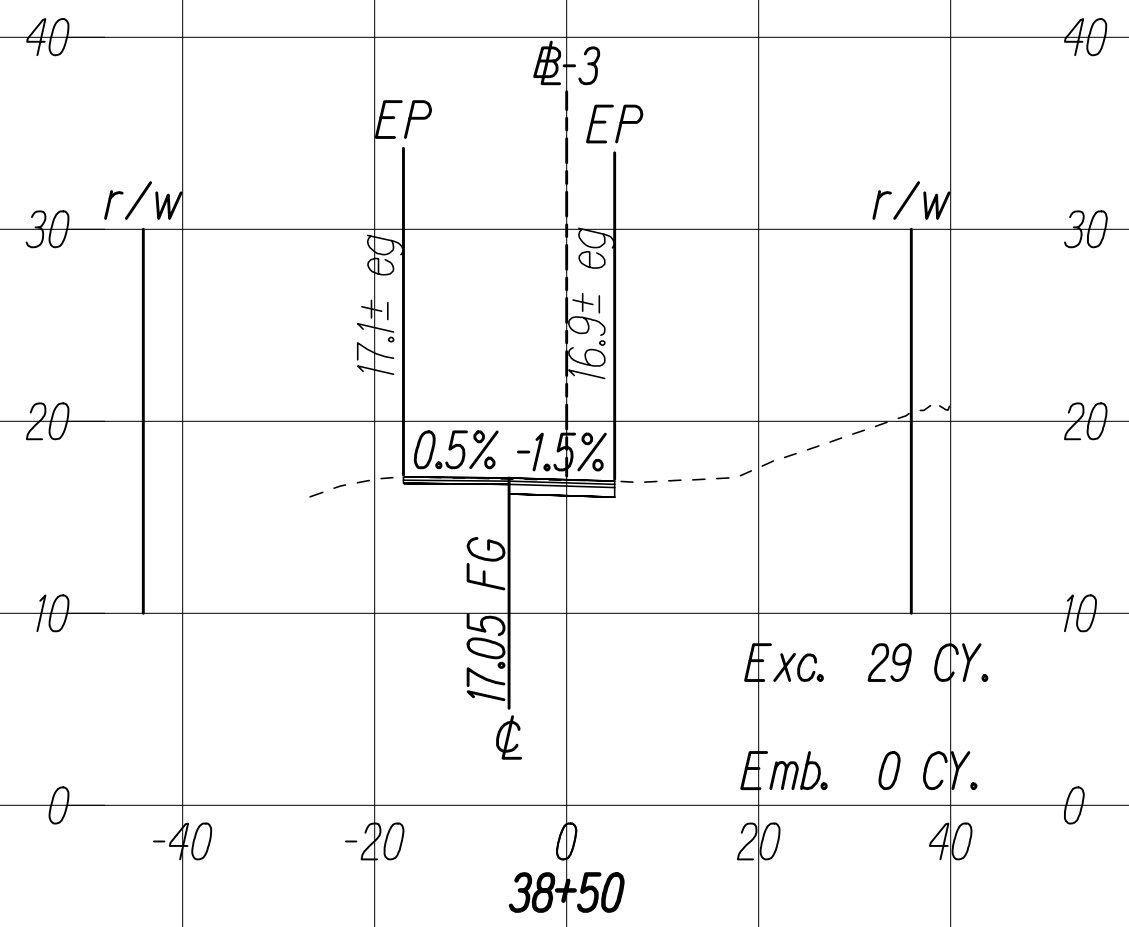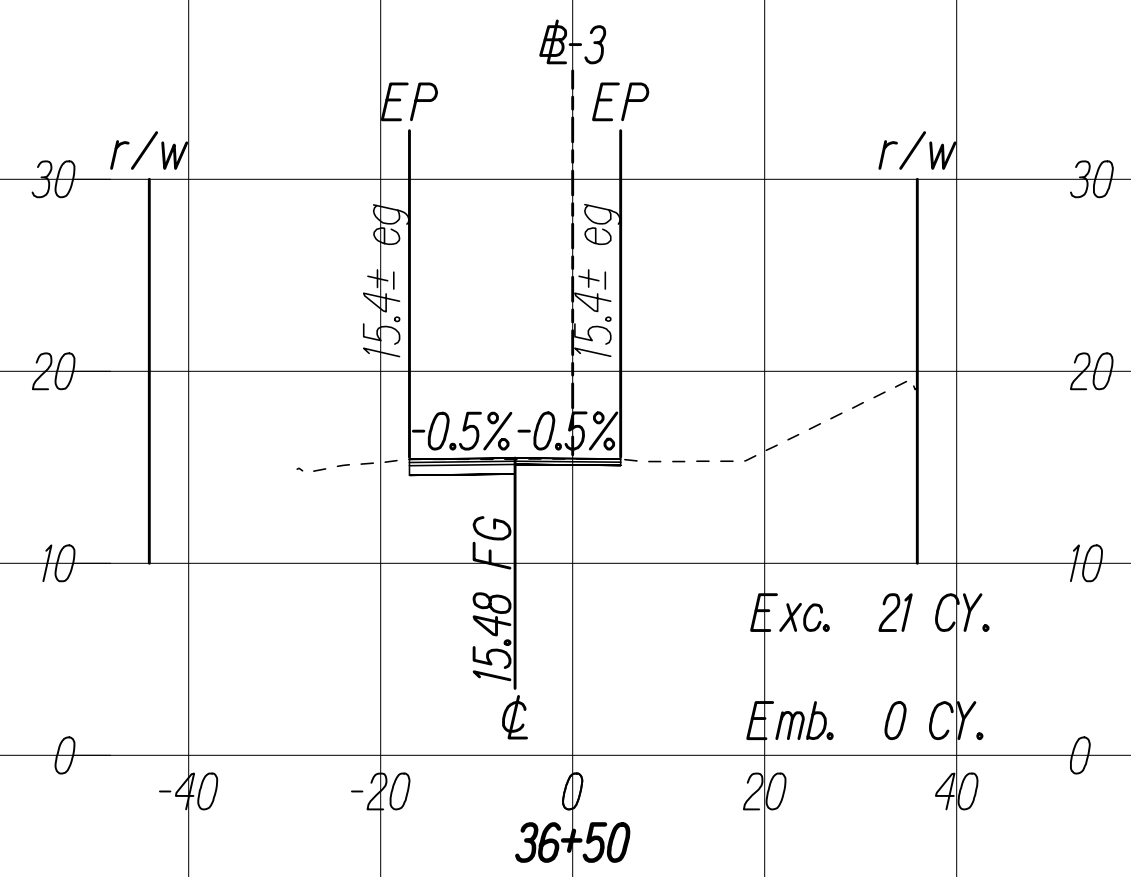

THIS WORK WAS PREPARED BY ME
OR UNDER MY SUPERVISION



SIGNATURE

04/30/22

EXPIRATION DATE
OF THE LICENSE

C:\CIVIL 3D PROJECTS\2017_002.000.DOT KAL HWY RESURFACING POALIMA TO HULU\01 CE DWG\X26-X30 CROSS SECTIONS.DWG 11/4/2020 6:47 PM










FED. ROAD DIST. NO.	STATE	FED-AID PROJ. NO.	FISCAL YEAR	SHEET NO.	TOTAL SHEETS
HAWAII	HAW.	NH-072-1(059)	2021	230	243

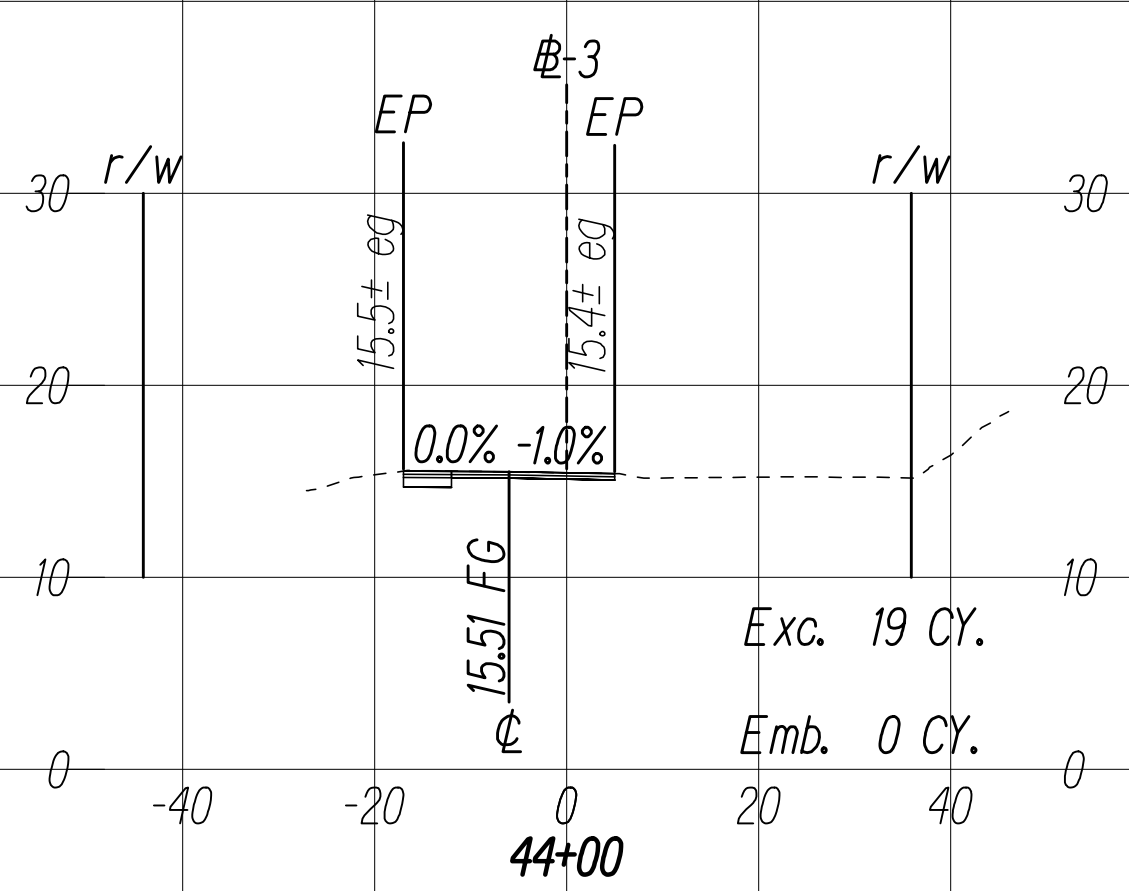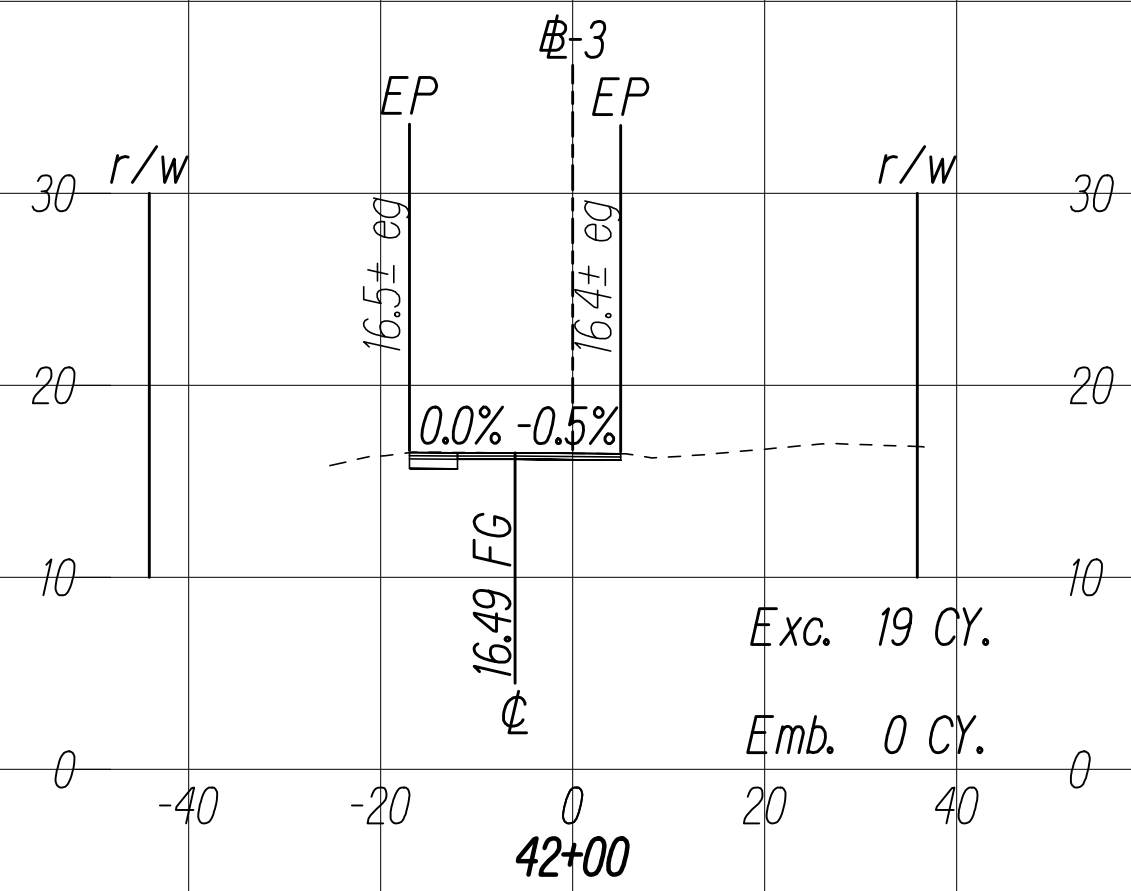

GRAPHIC SCALES:

Horizontal: 20' 10' 0 20' 40'
Scale: 1" = 20'

Vertical: 10' 5' 0 10' 20'
Scale: 1" = 10'

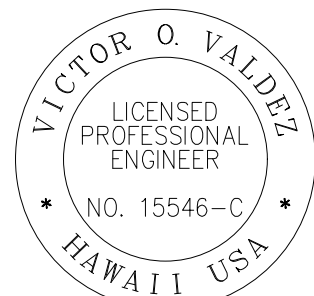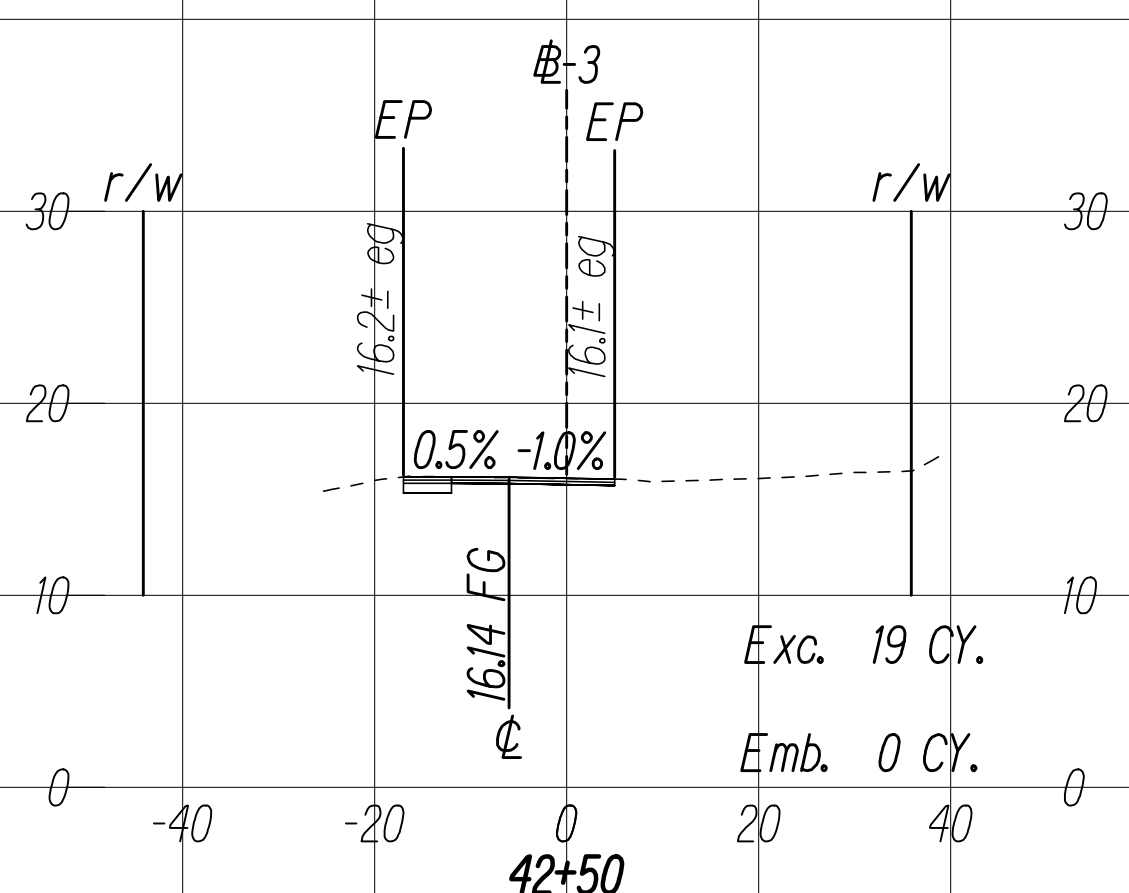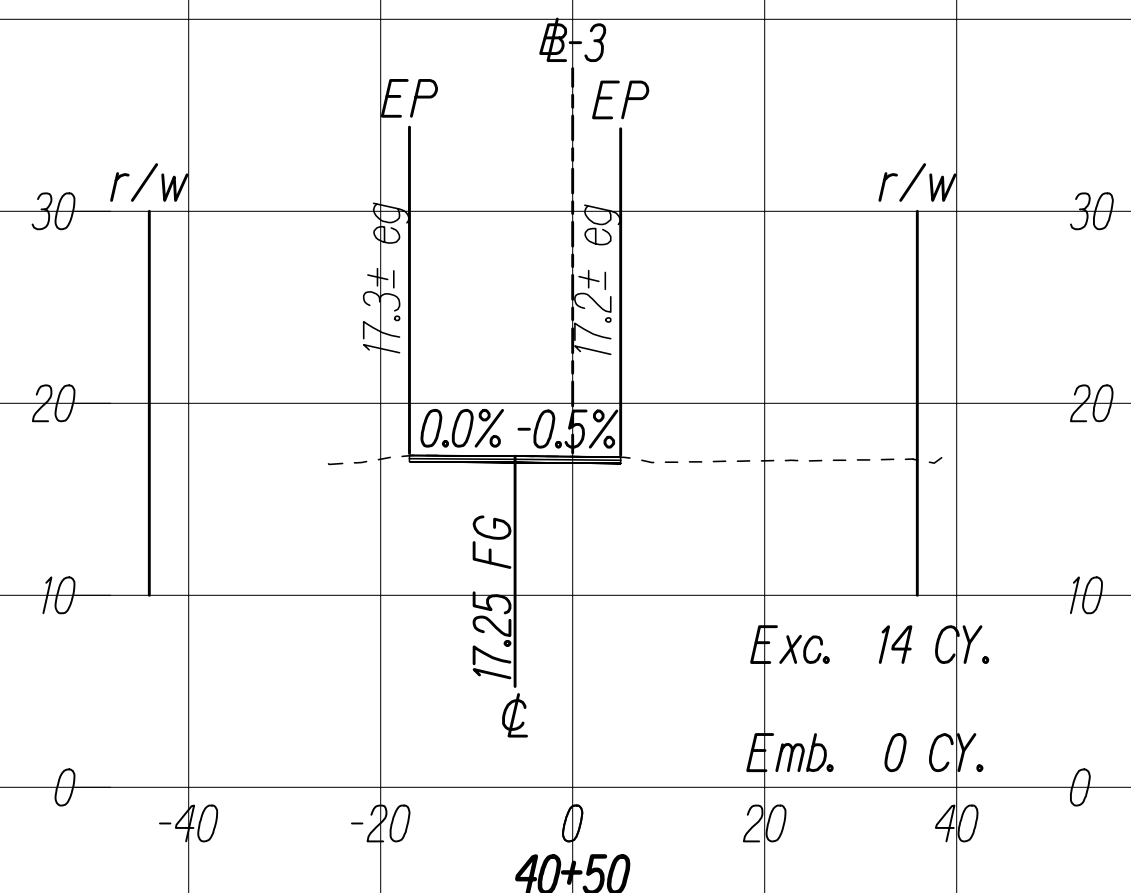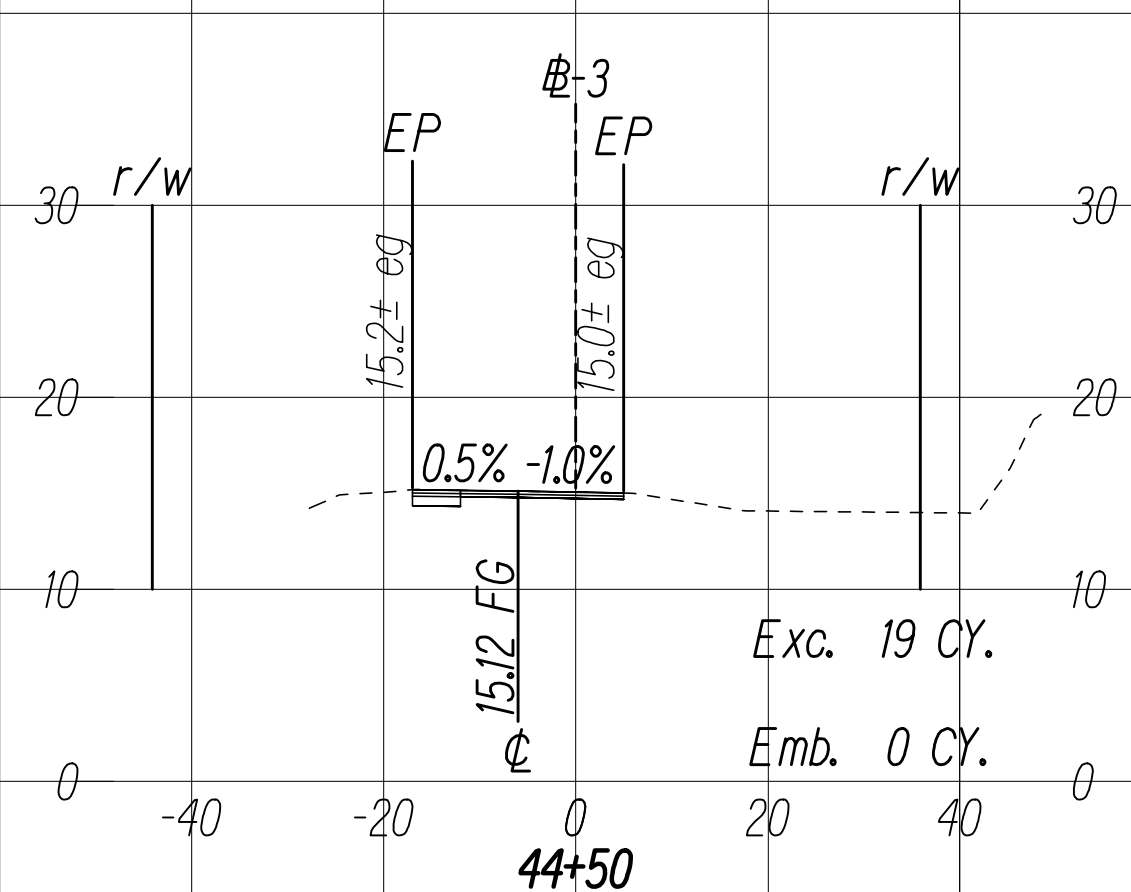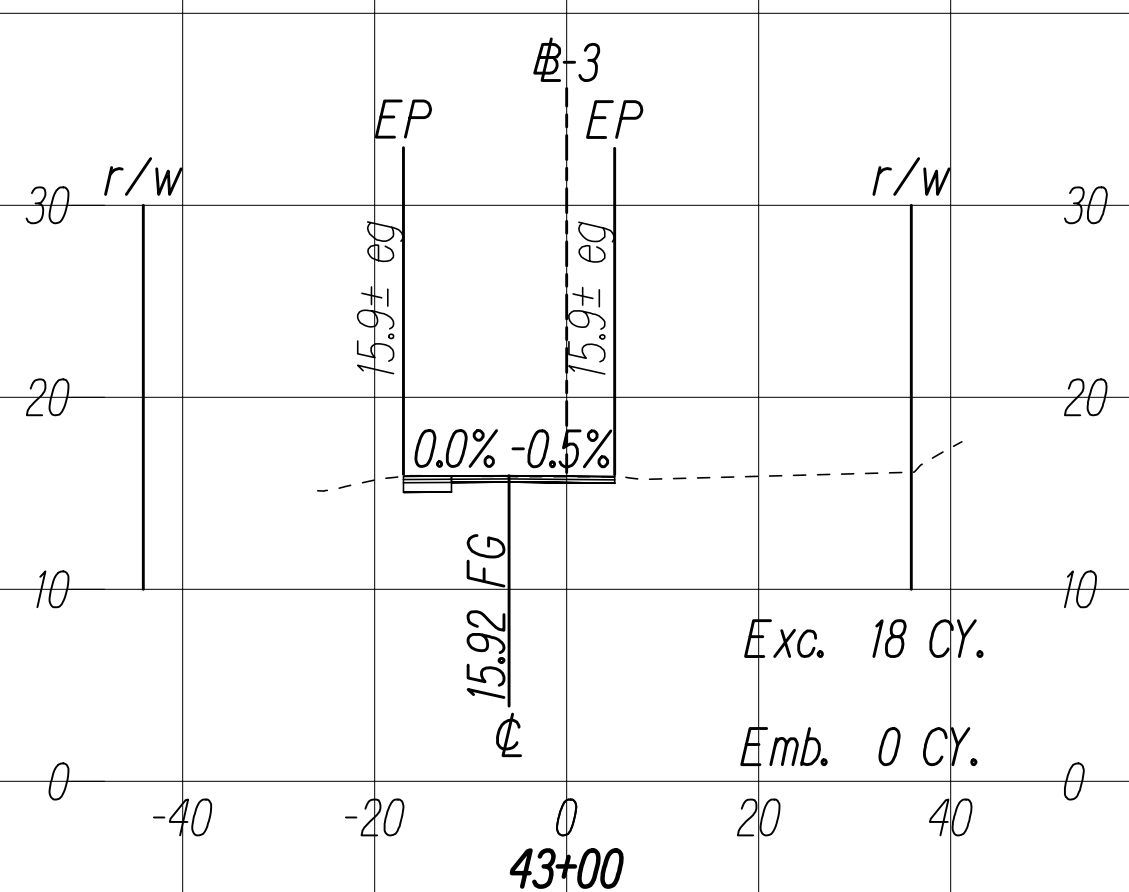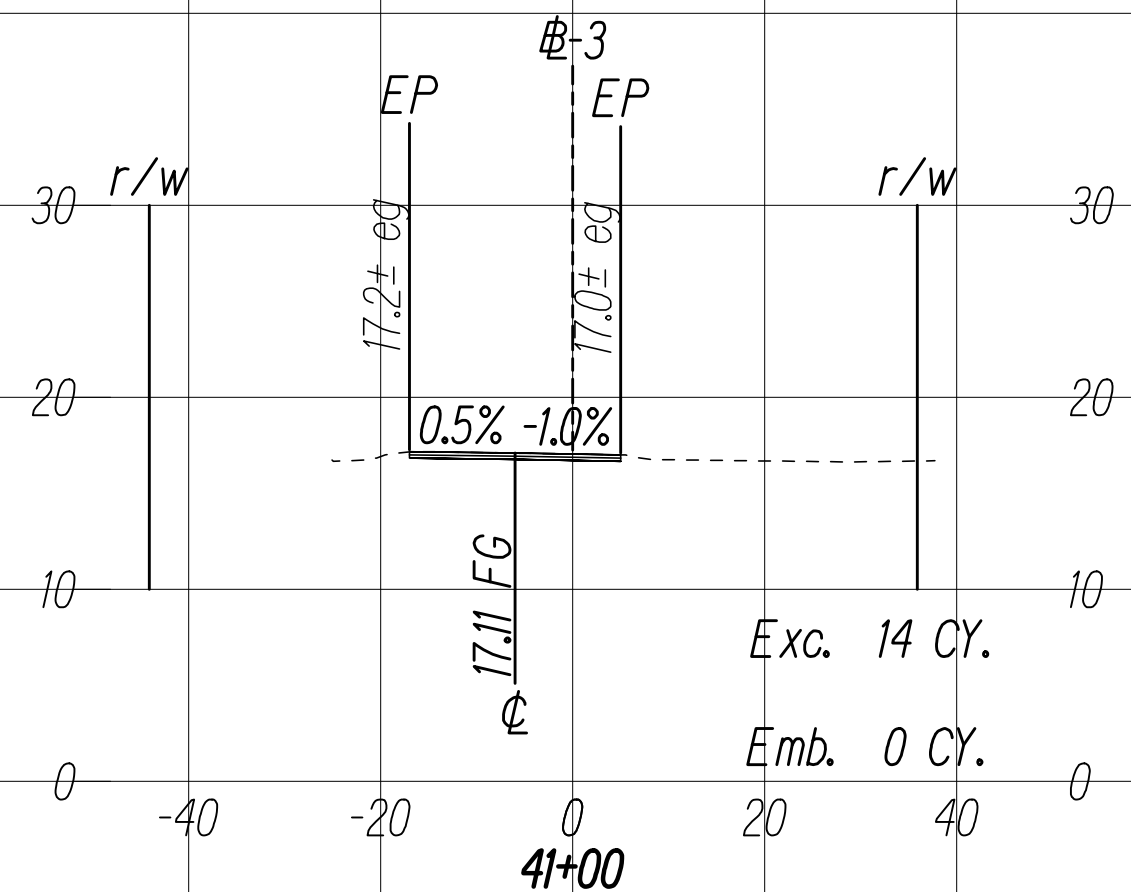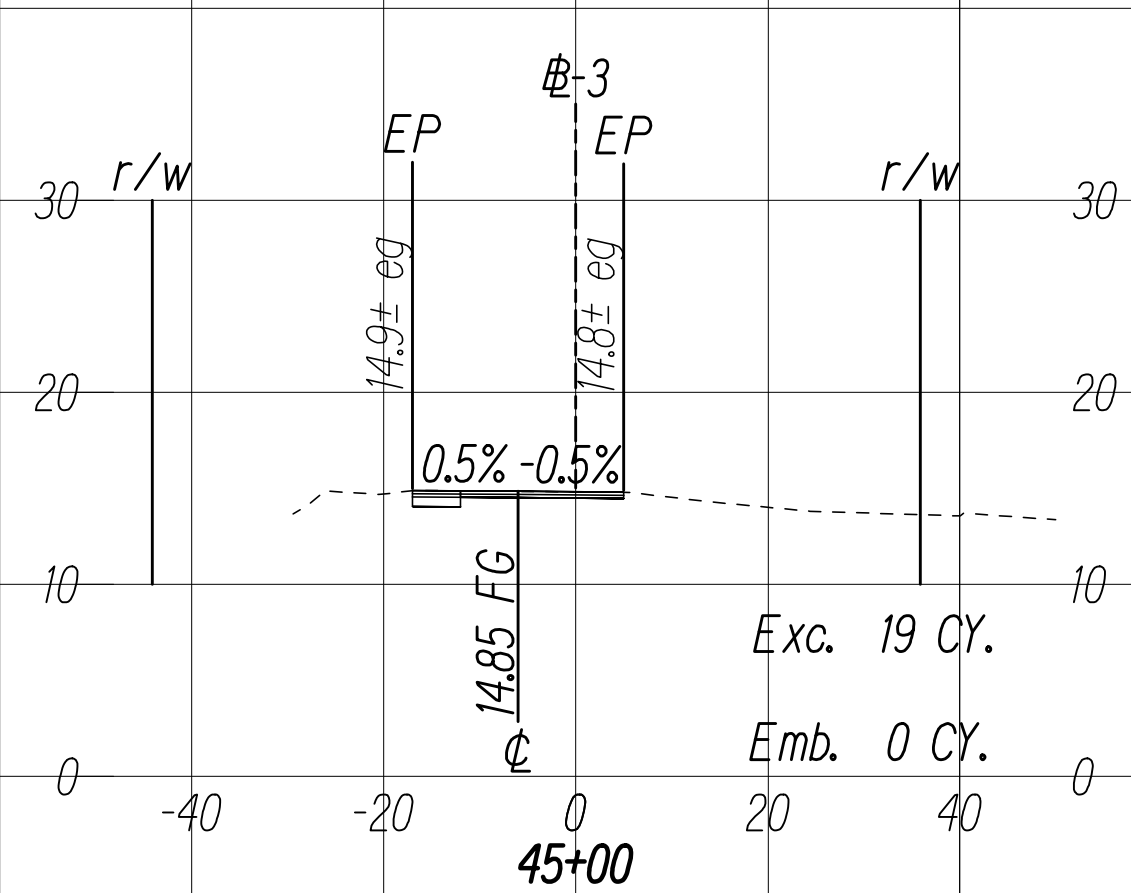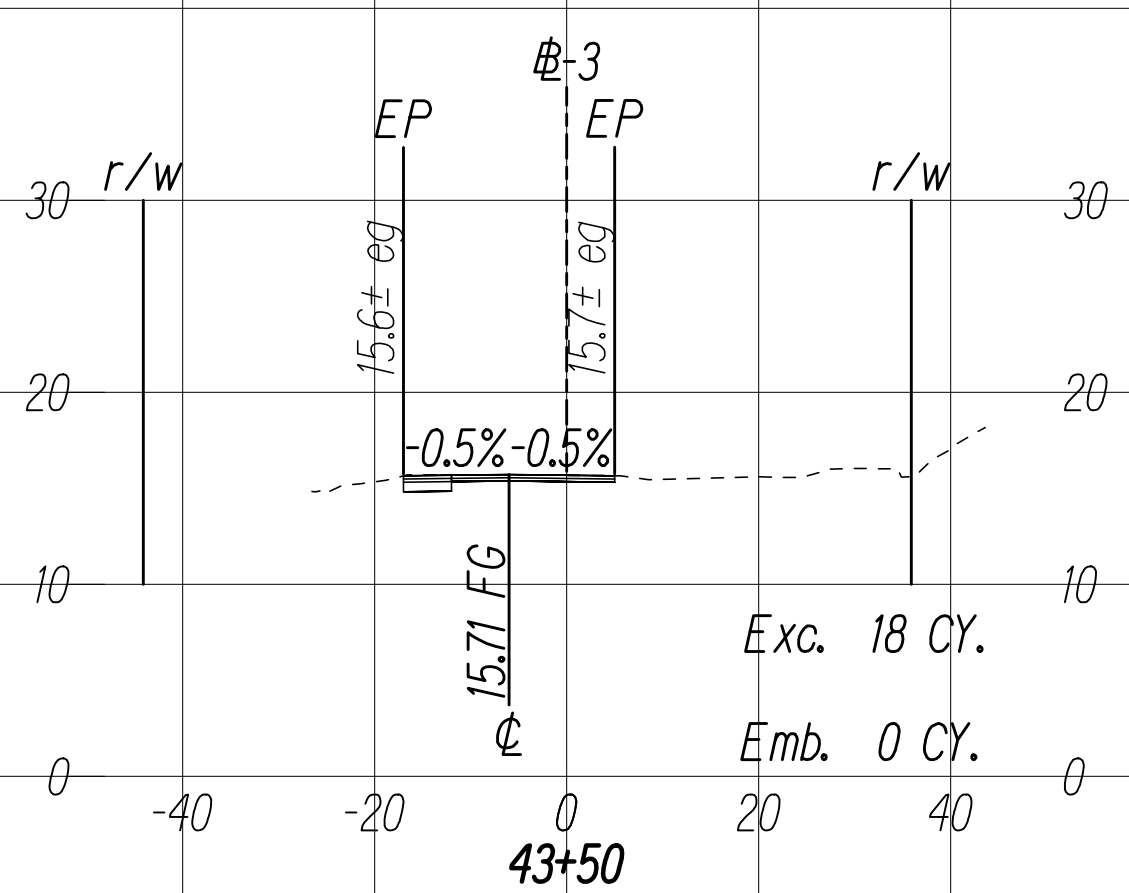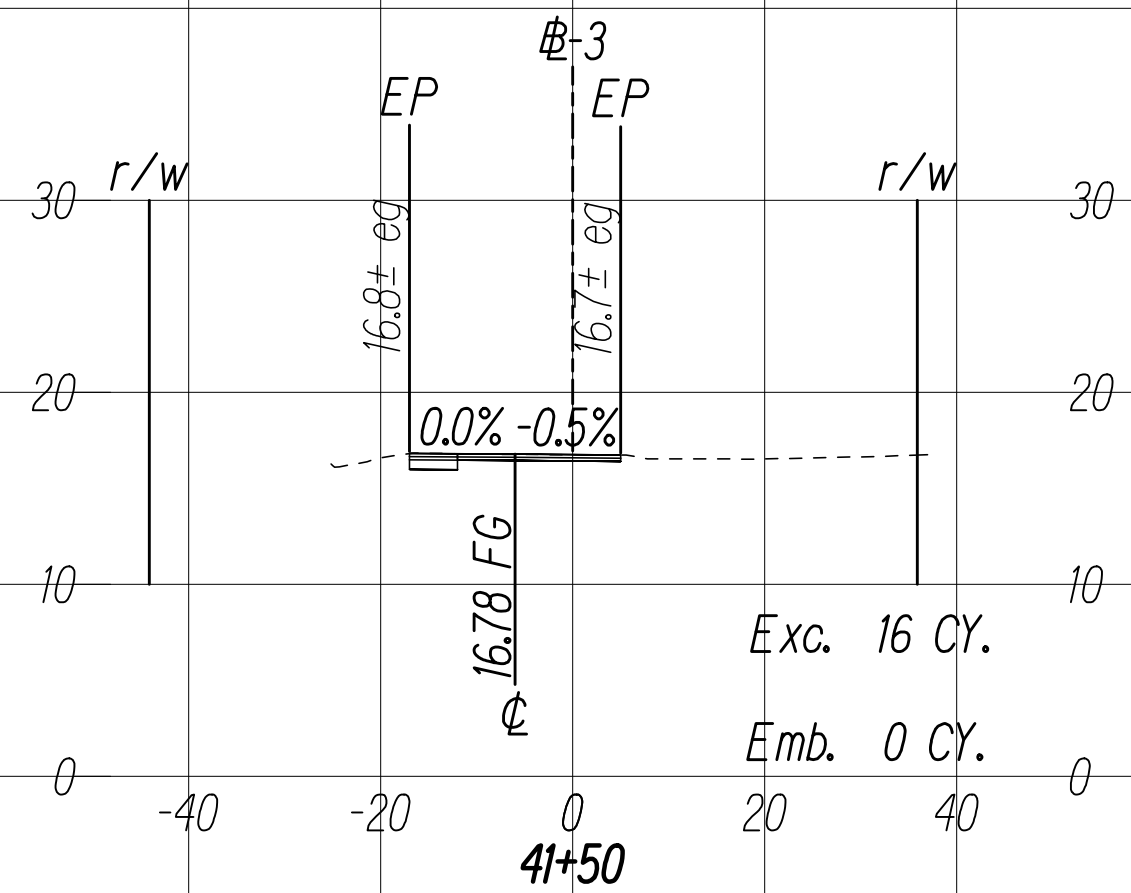









THIS WORK WAS PREPARED BY ME
OR UNDER MY SUPERVISION

SIGNATURE

04/30/22
EXPIRATION DATE
OF THE LICENSE

C:\CIVIL 3D PROJECTS\2017_002.000.DOT KAL HWY RESURFACING POALIMA TO HULU\01 CE DWG\X31-X35 CROSS SECTIONS.DWG 11/4/2020 6:58 PM




FED. ROAD DIST. NO.	STATE	FED-AID PROJ. NO.	FISCAL YEAR	SHEET NO.	TOTAL SHEETS
HAWAII	HAW.	NH-072-1(059)	2021	231	243

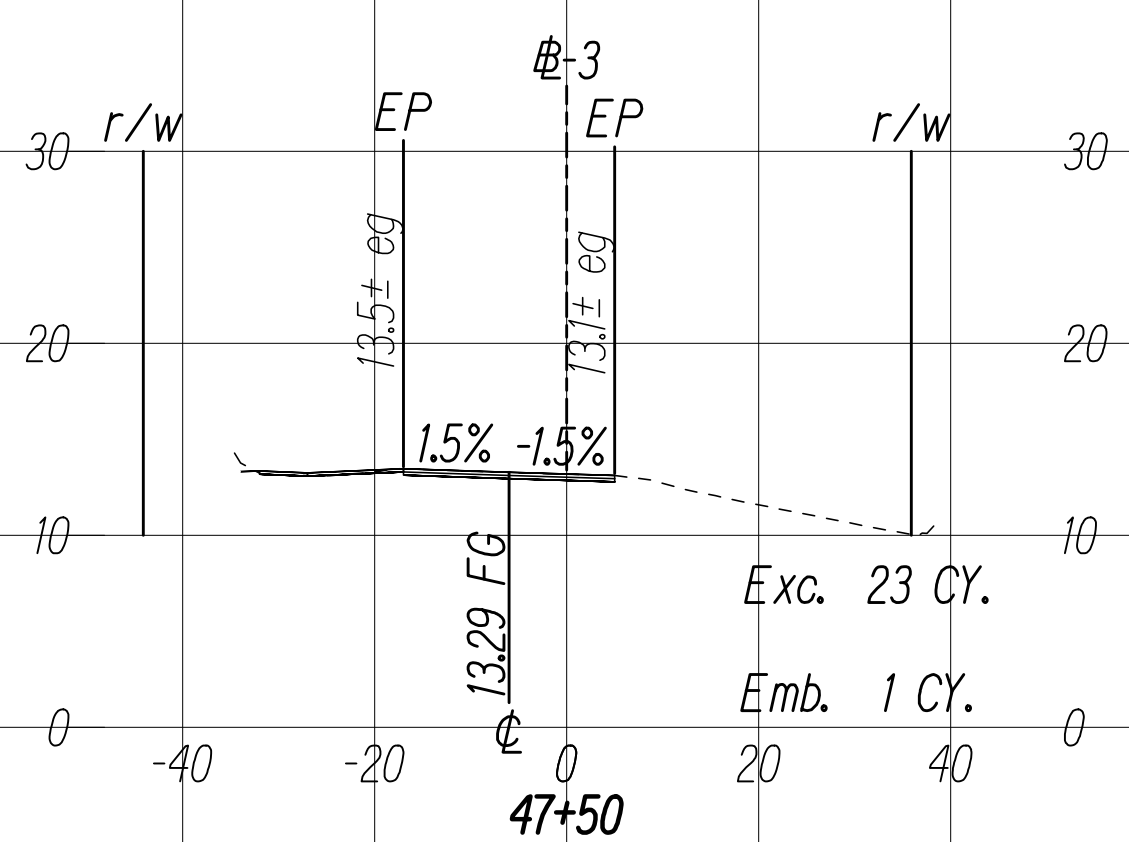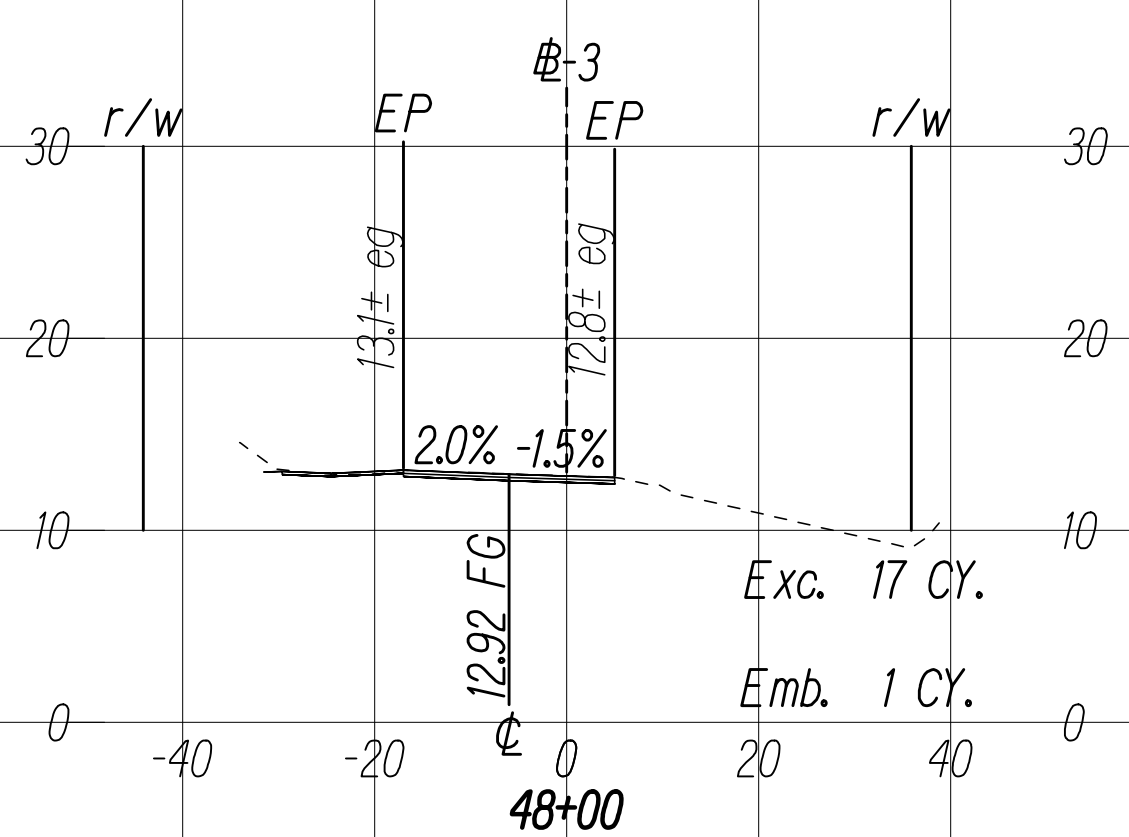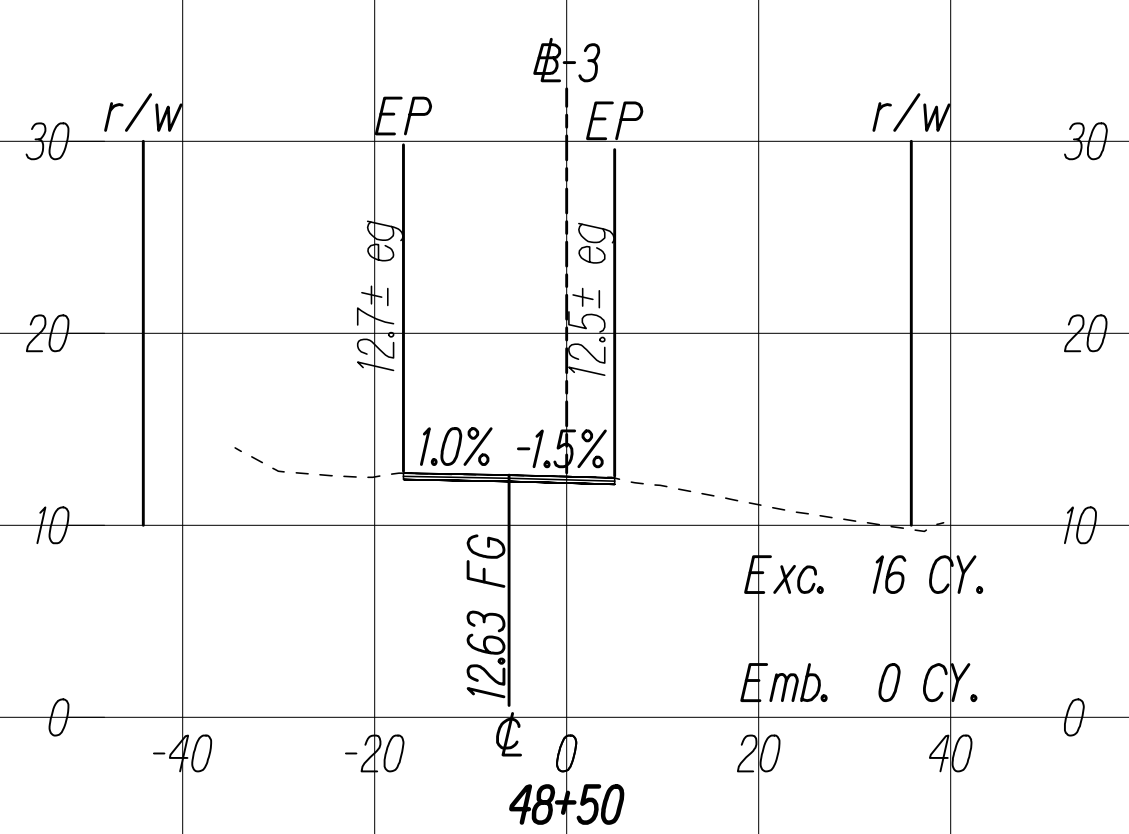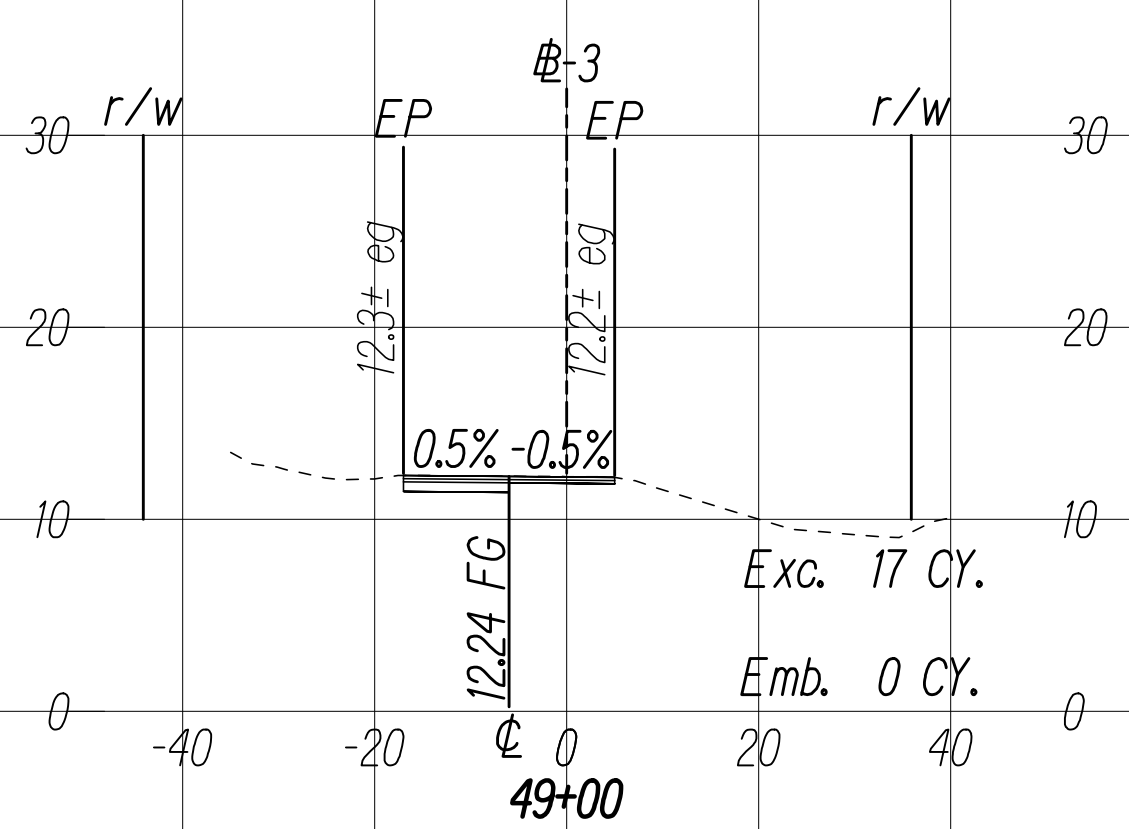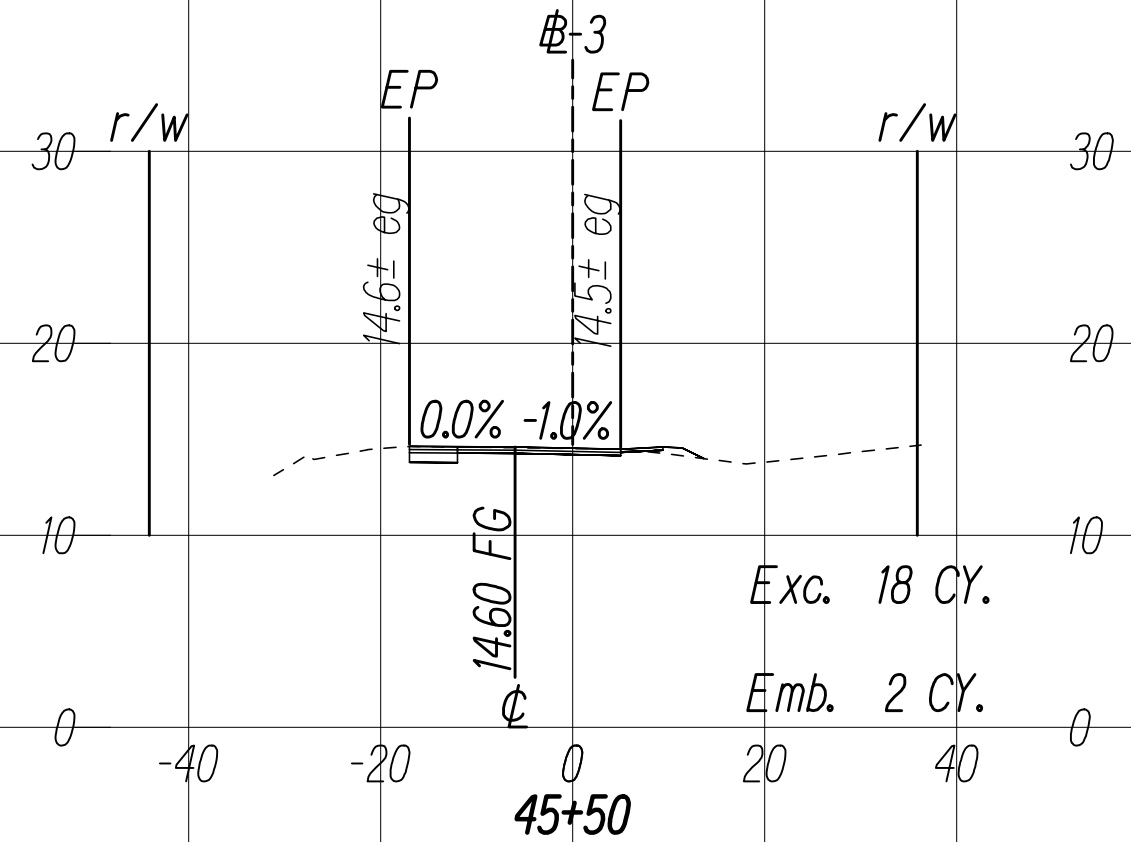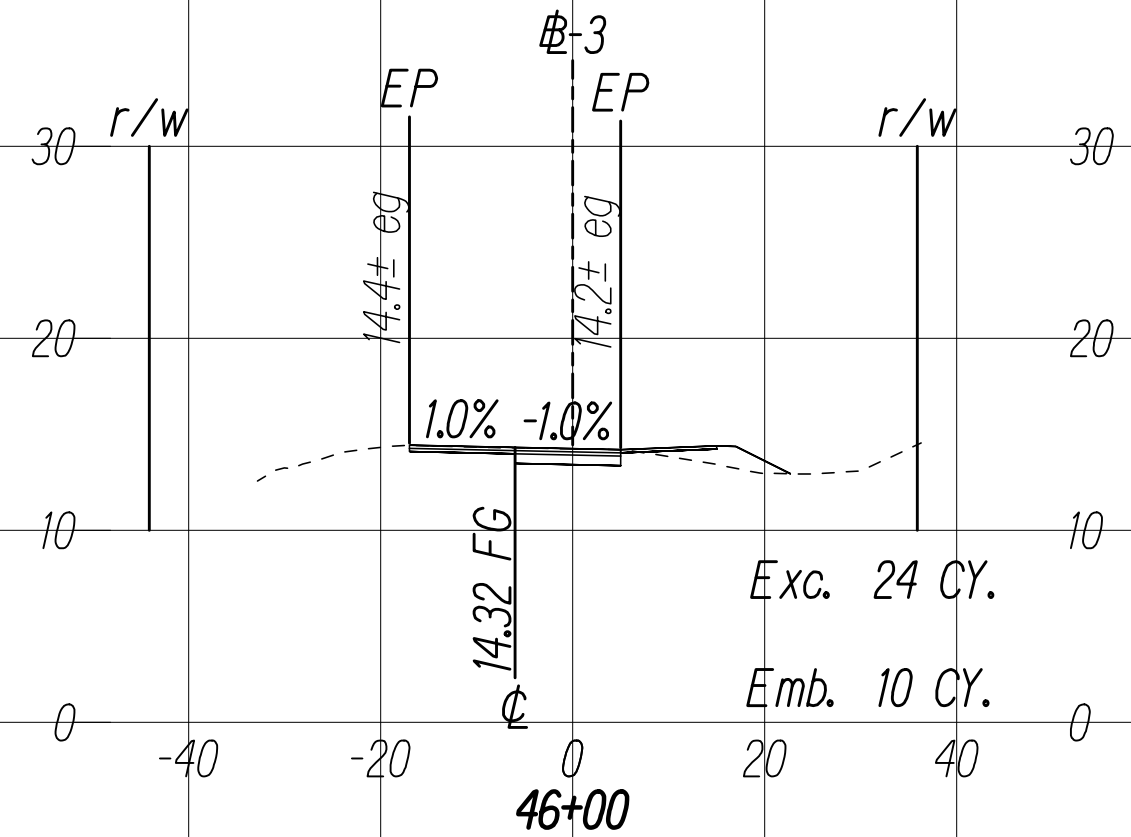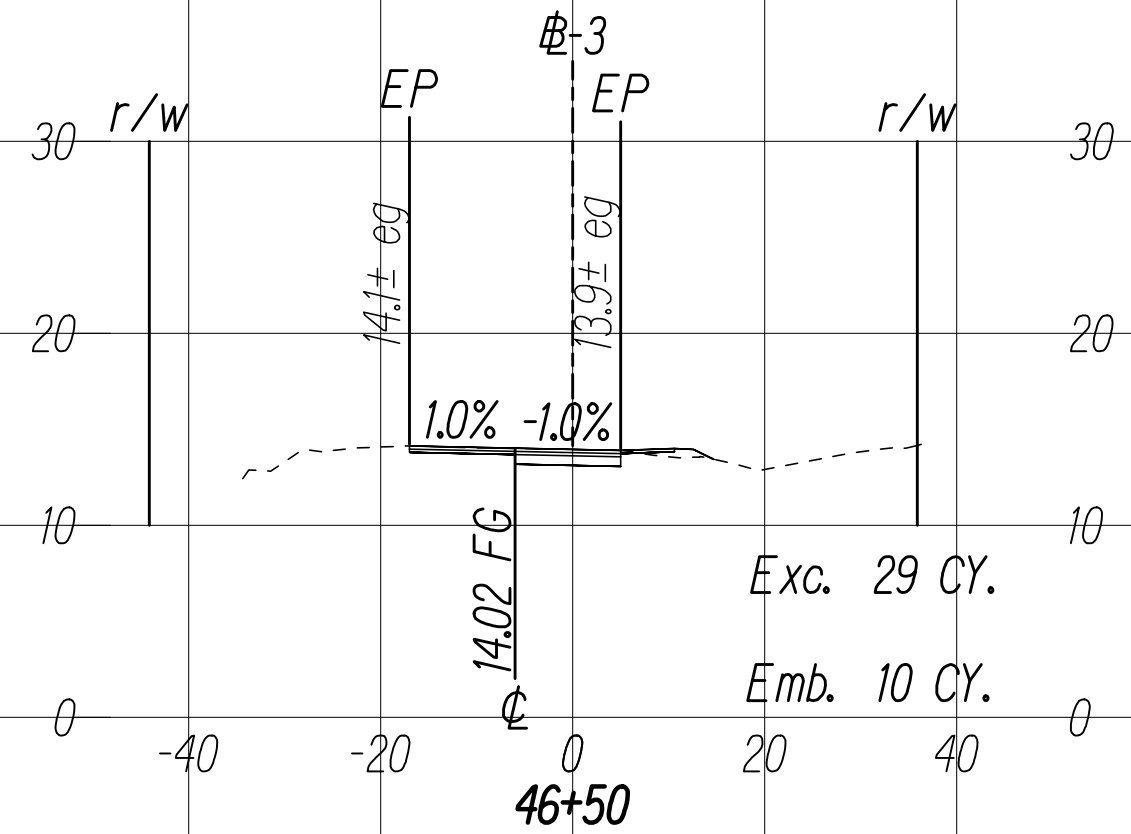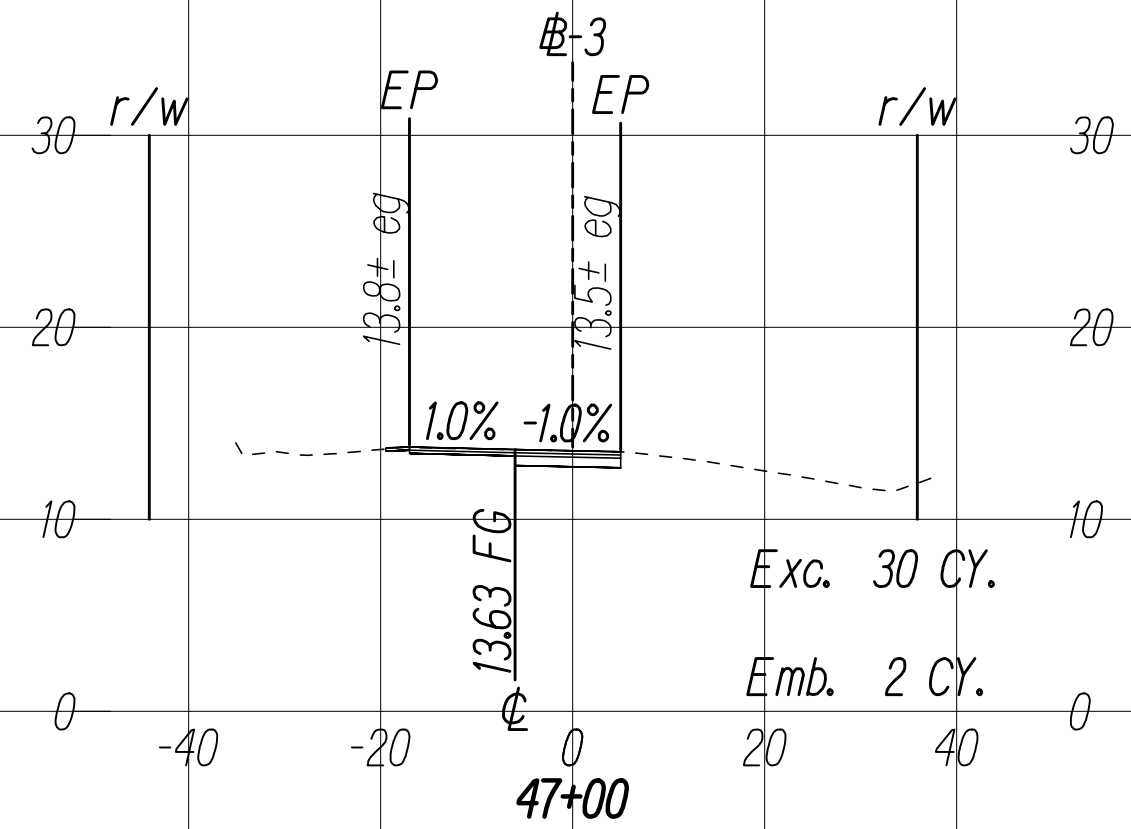

GRAPHIC SCALES:

Horizontal: 20' 10' 0 20' 40'
Scale: 1" = 20'

Vertical: 10' 5' 0 10' 20'
Scale: 1" = 10'

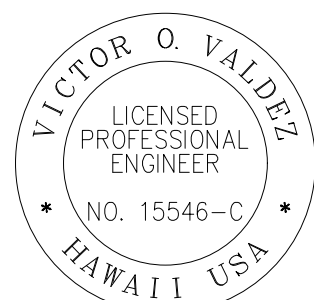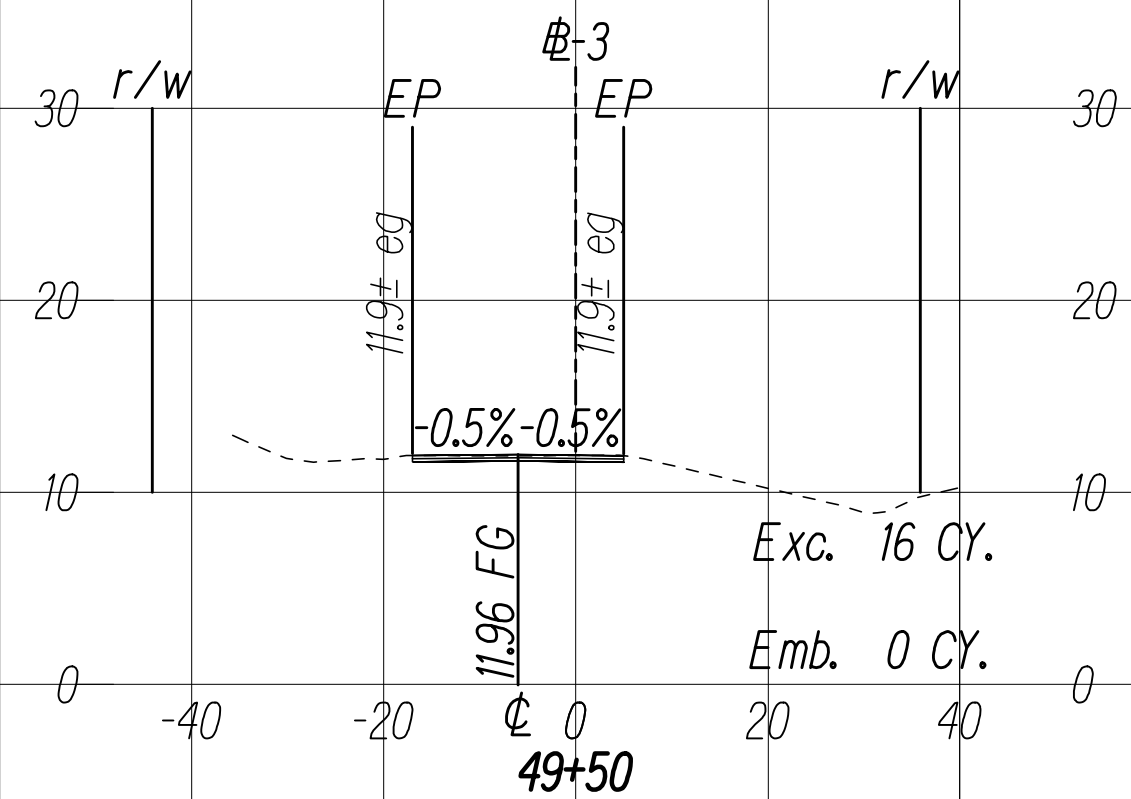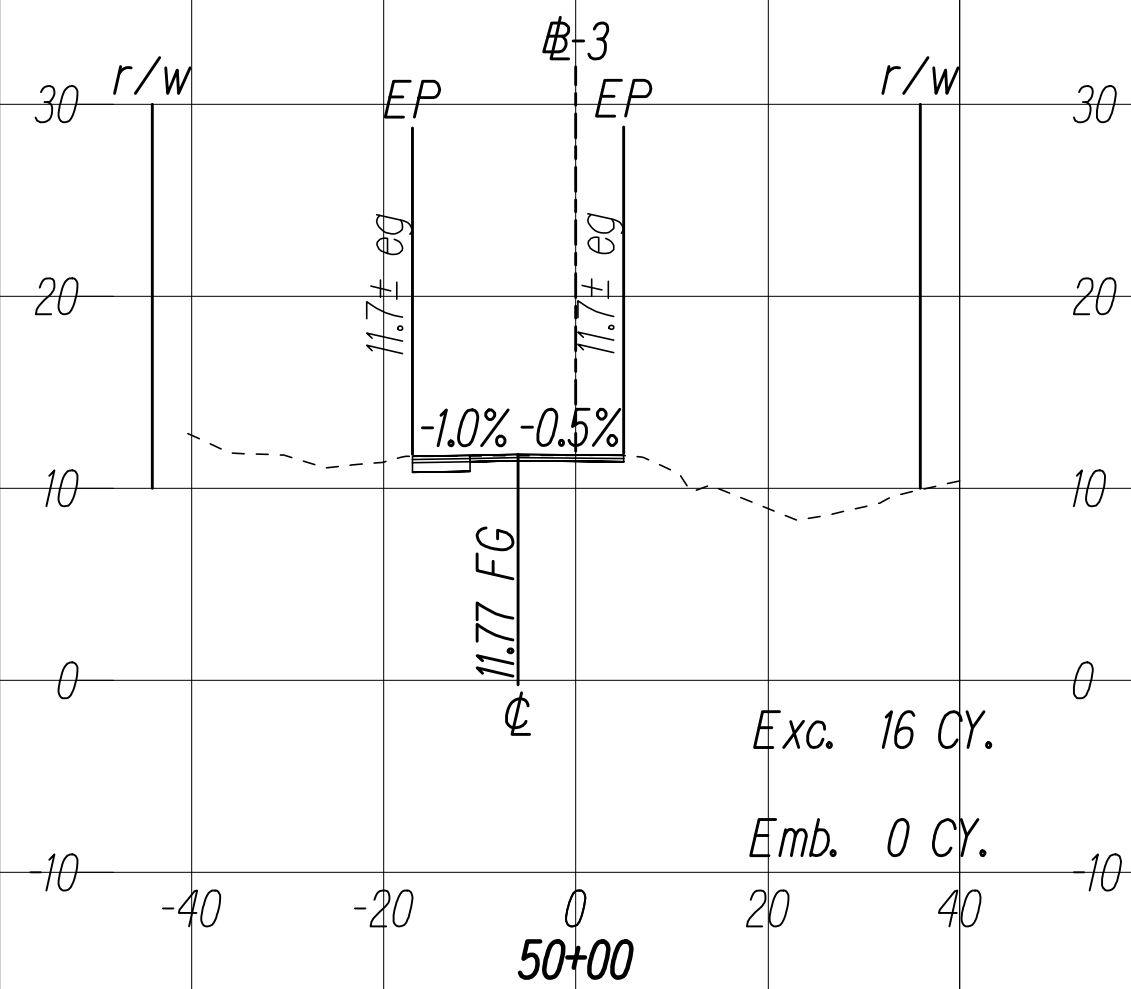

THIS WORK WAS PREPARED BY ME
OR UNDER MY SUPERVISION



SIGNATURE

04/30/22



EXPIRATION DATE
OF THE LICENSE

C:\CIVIL 3D PROJECTS\2017_002.000.DOT KAL HWY RESURFACING POALIMA TO HULU\01 CE DWG\X31-X35 CROSS SECTIONS.DWG 11/4/2020 6:58 PM

FED. ROAD DIST. NO.	STATE	FED-AID PROJ. NO.	FISCAL YEAR	SHEET NO.	TOTAL SHEETS
HAWAII	HAW.	NH-072-1(059)	2021	232	243

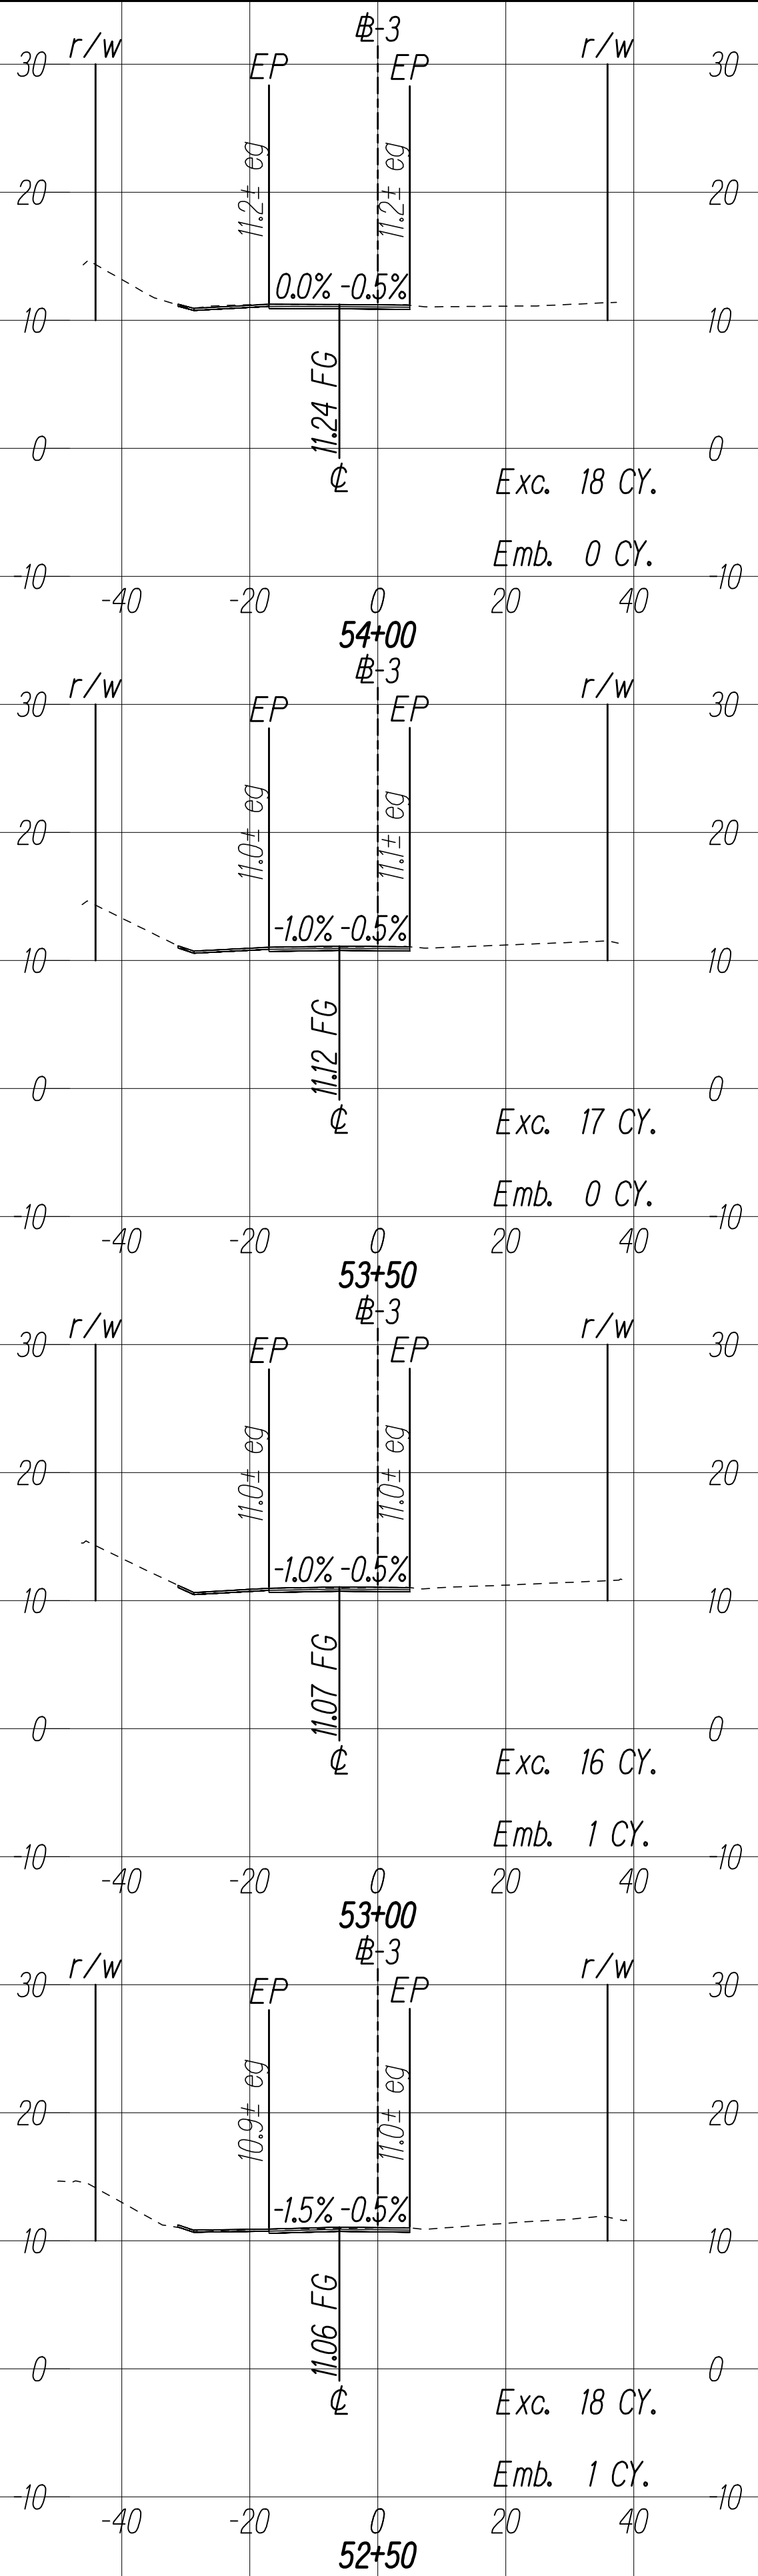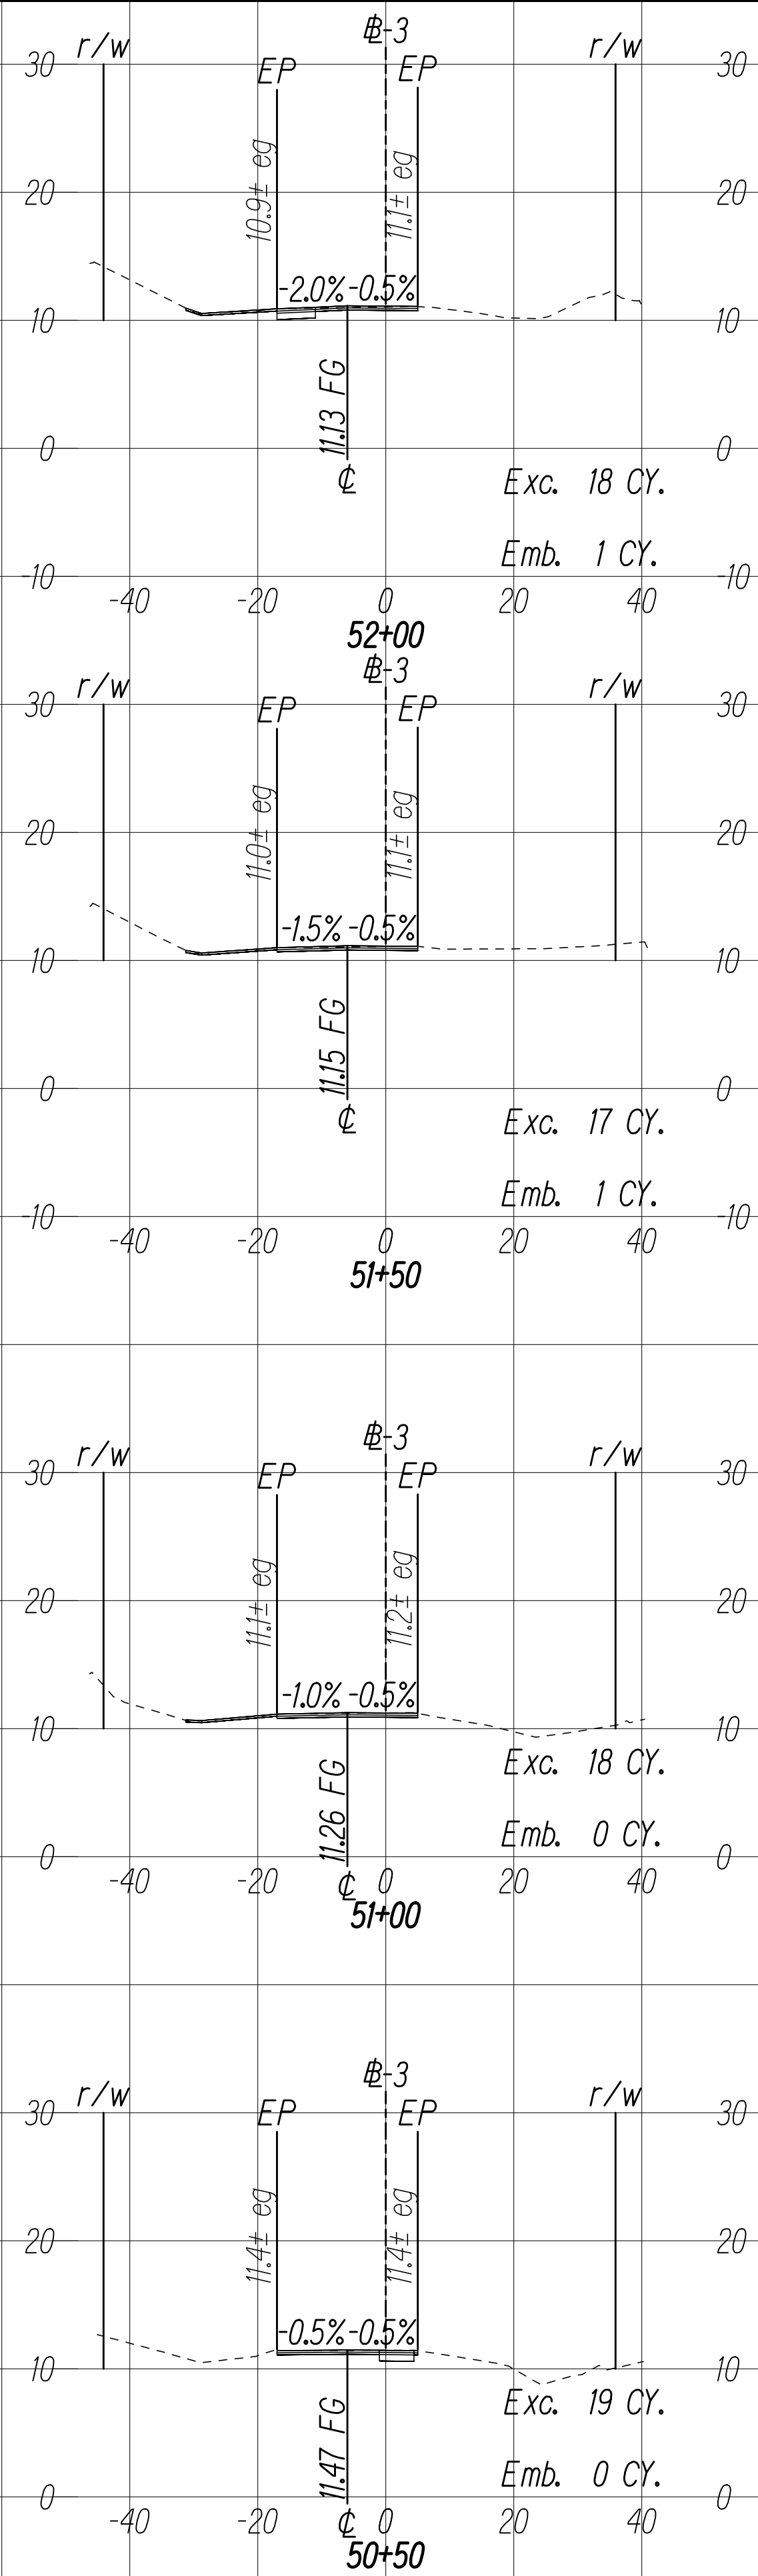

GRAPHIC SCALES:

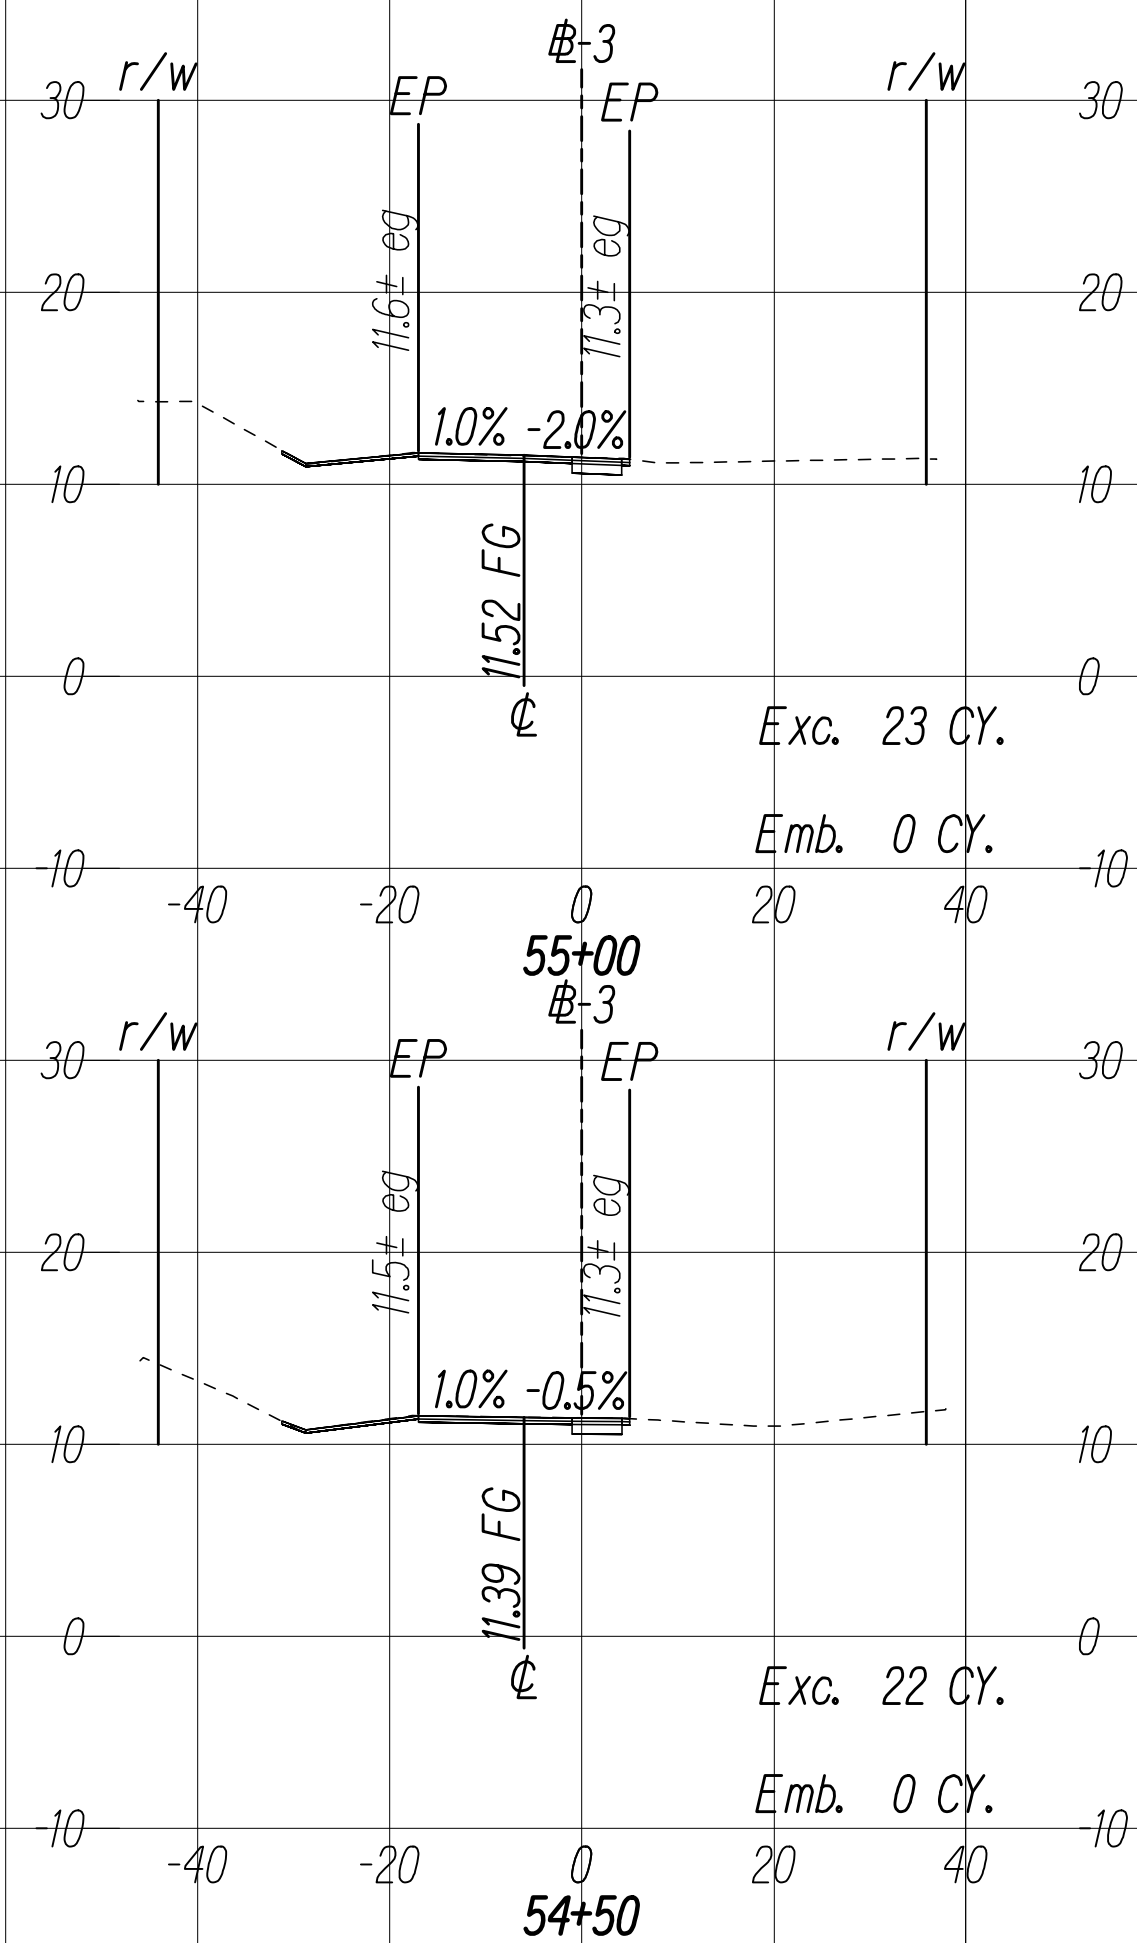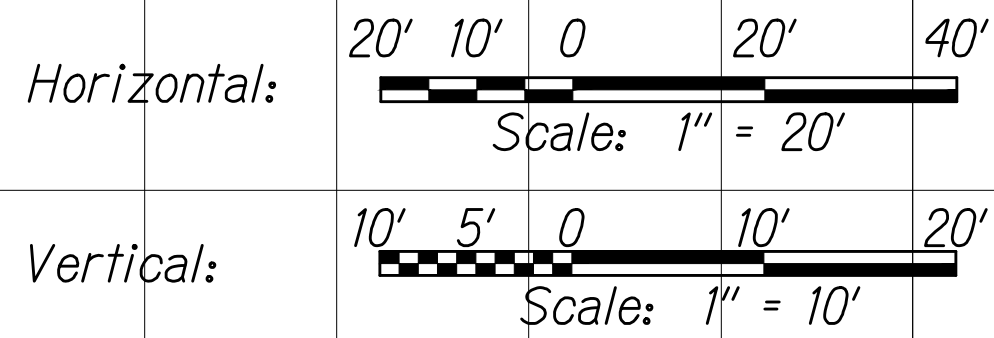



THIS WORK WAS PREPARED BY ME
OR UNDER MY SUPERVISION

SIGNATURE

04/30/22
EXPIRATION DATE
OF THE LICENSE

C:\CIVIL 3D PROJECTS\2017_002.000.DOT KAL HWY RESURFACING POALIMA TO HULI\01 CE DWG\X31-X35 CROSS SECTIONS.DWG 11/4/2020 6:58 PM










FED. ROAD DIST. NO.	STATE	FED-AID PROJ. NO.	FISCAL YEAR	SHEET NO.	TOTAL SHEETS
HAWAII	HAW.	NH-072-1(059)	2021	234	243

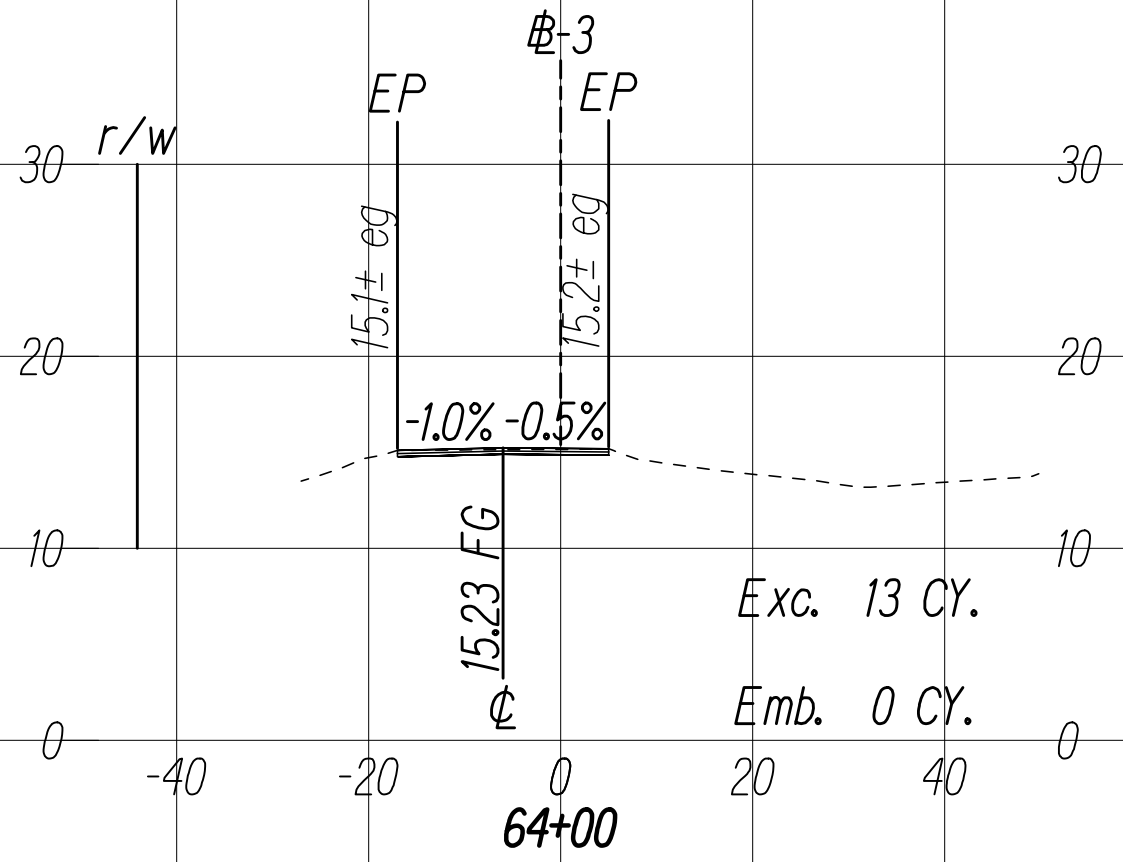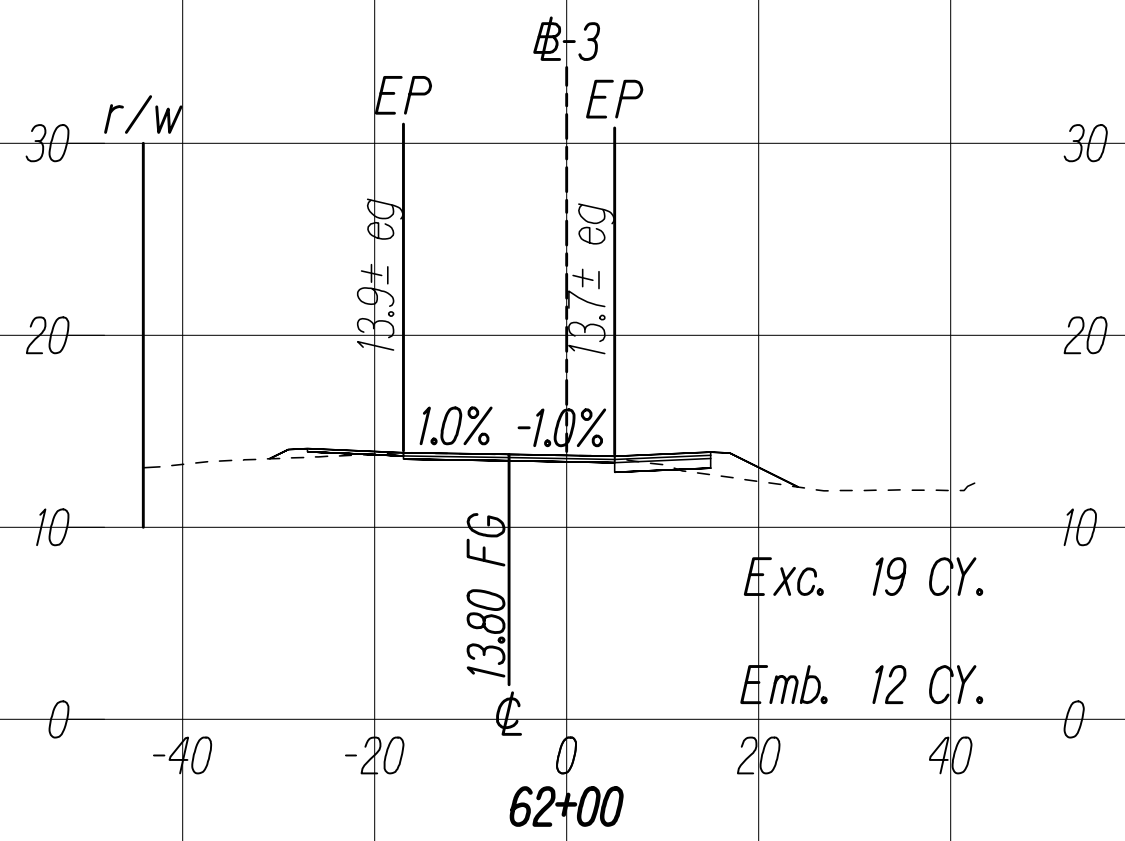

GRAPHIC SCALES:

Horizontal: 20' 10' 0 20' 40'
Scale: 1" = 20'

Vertical: 10' 5' 0 10' 20'
Scale: 1" = 10'

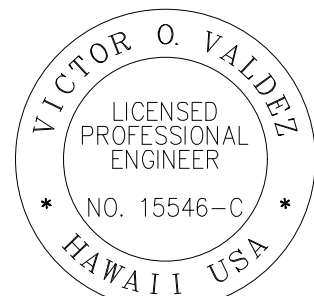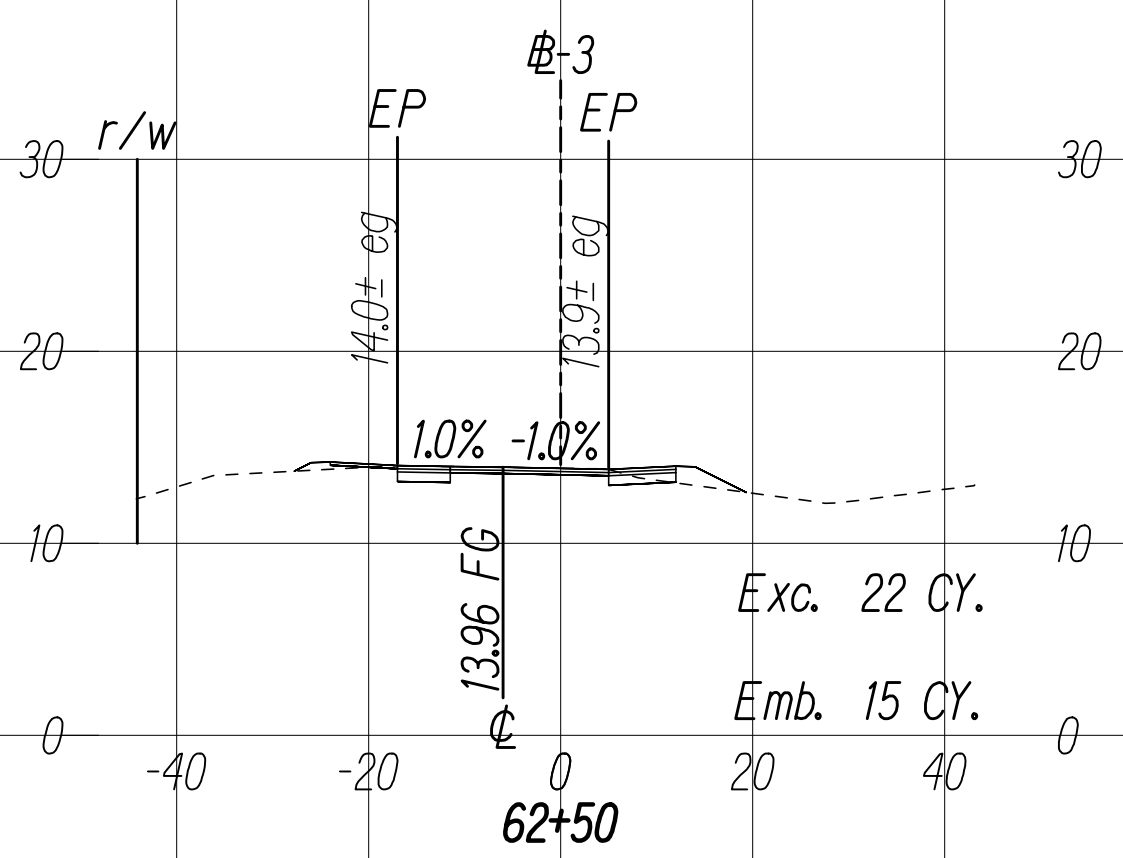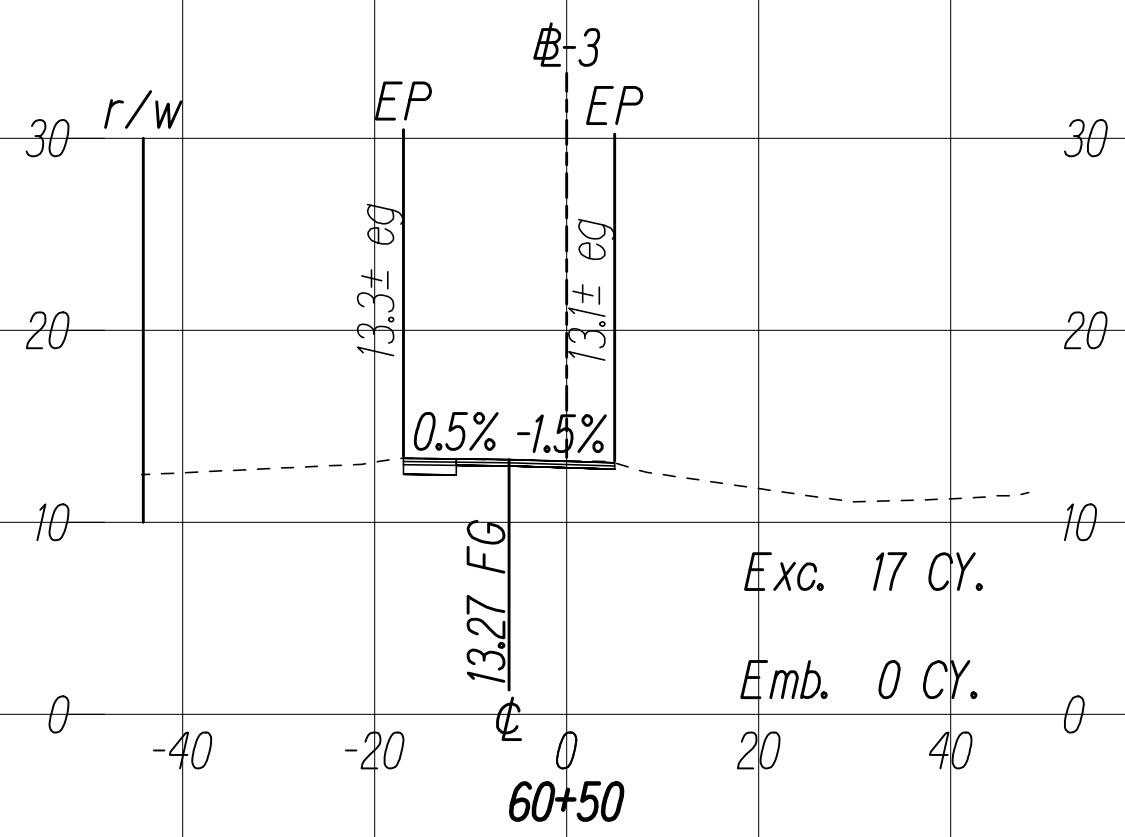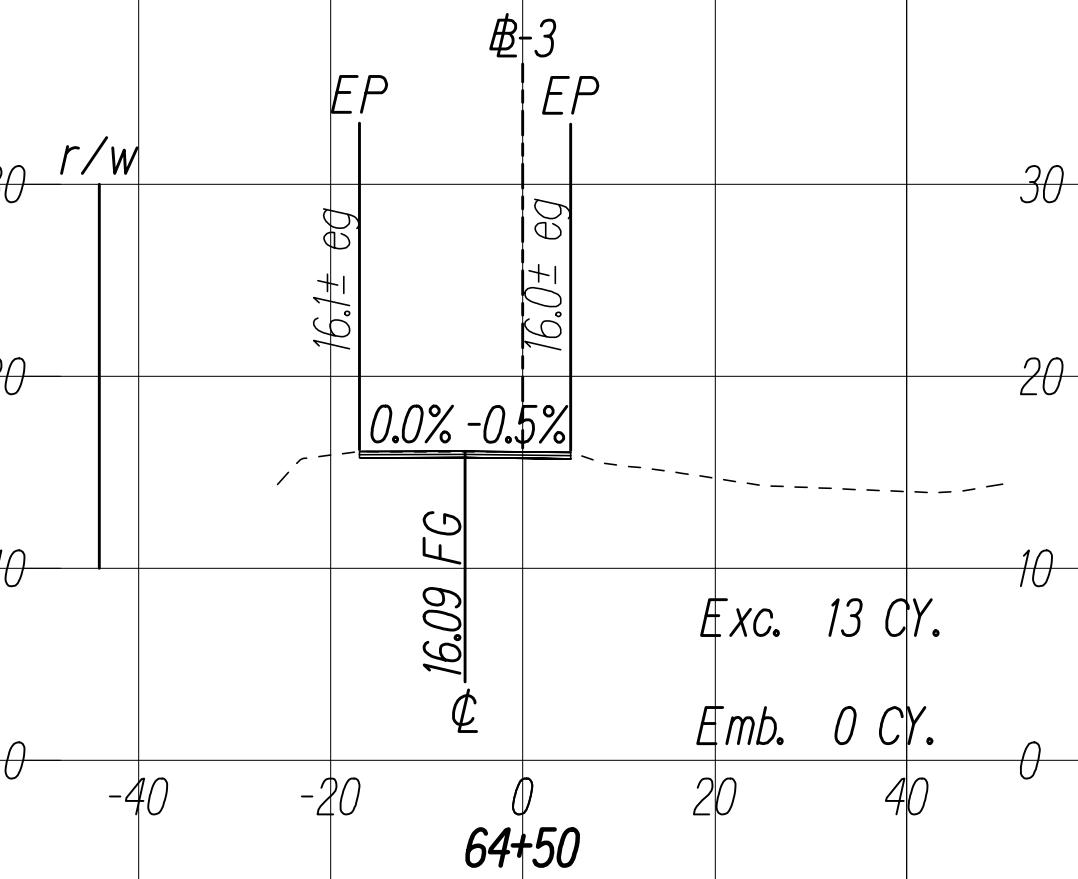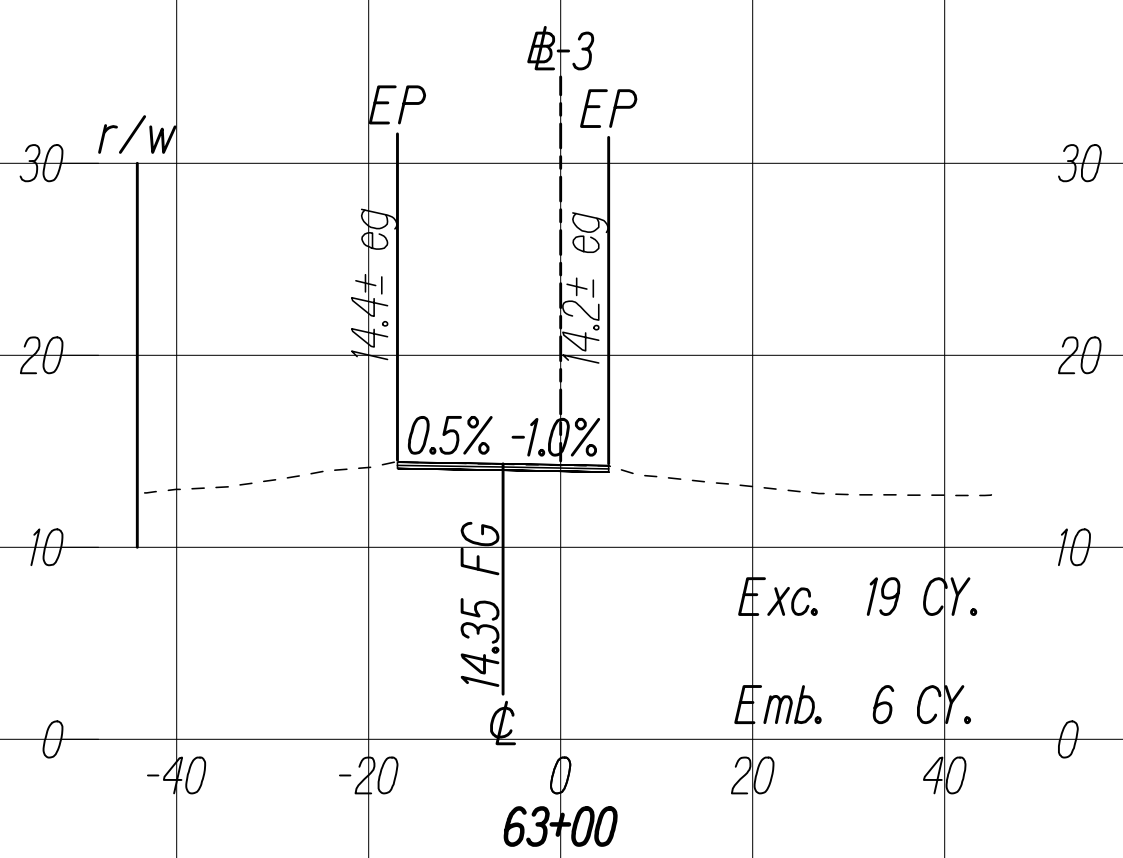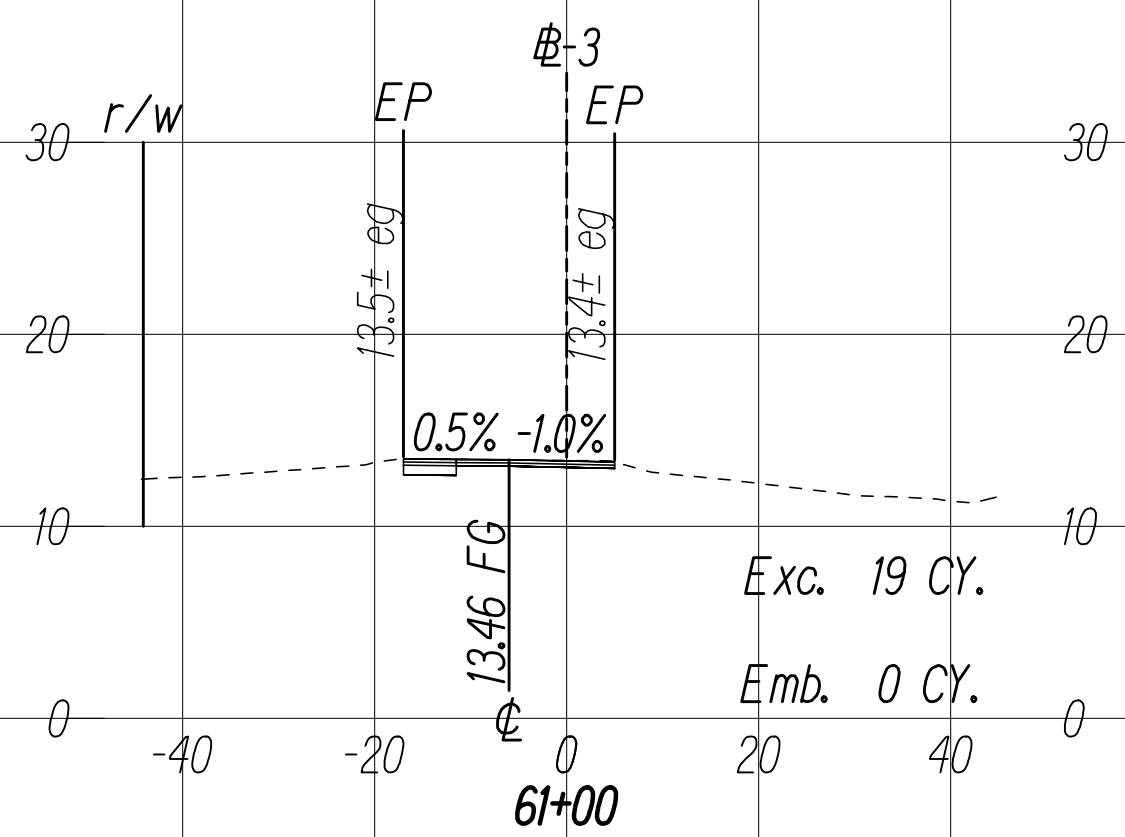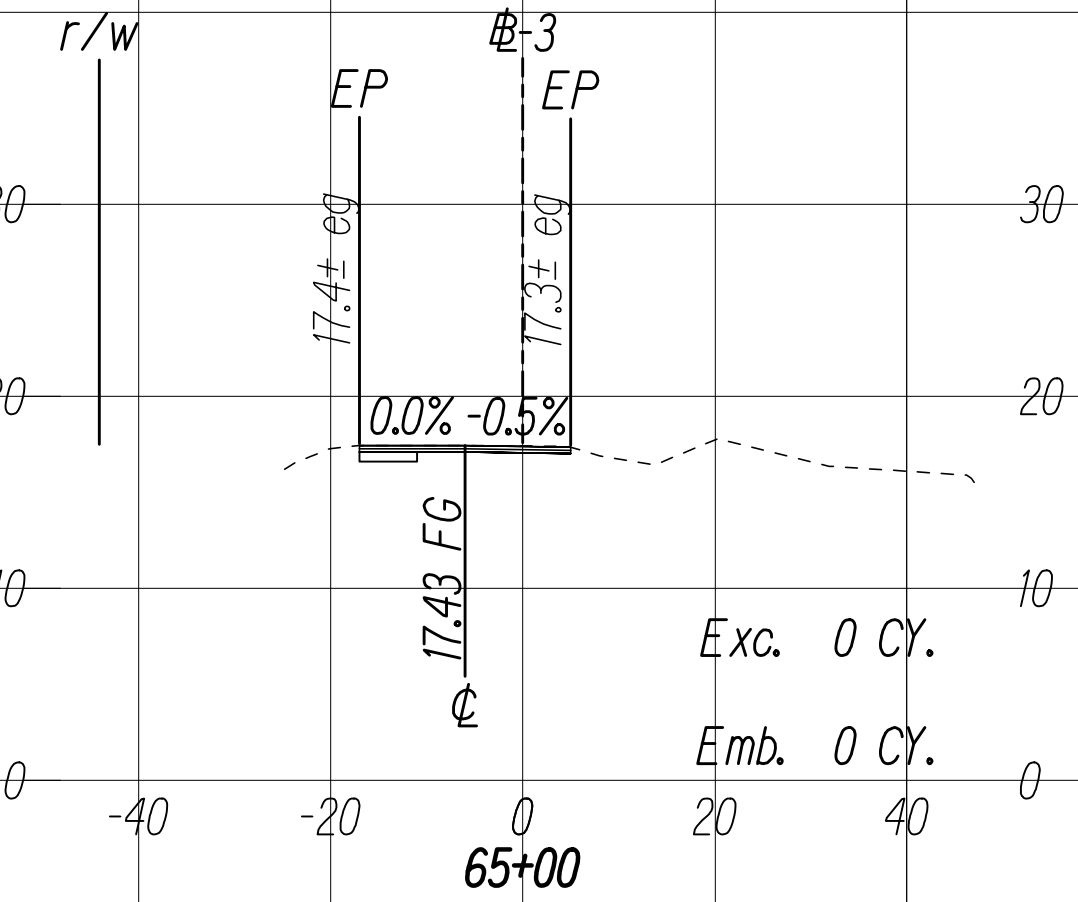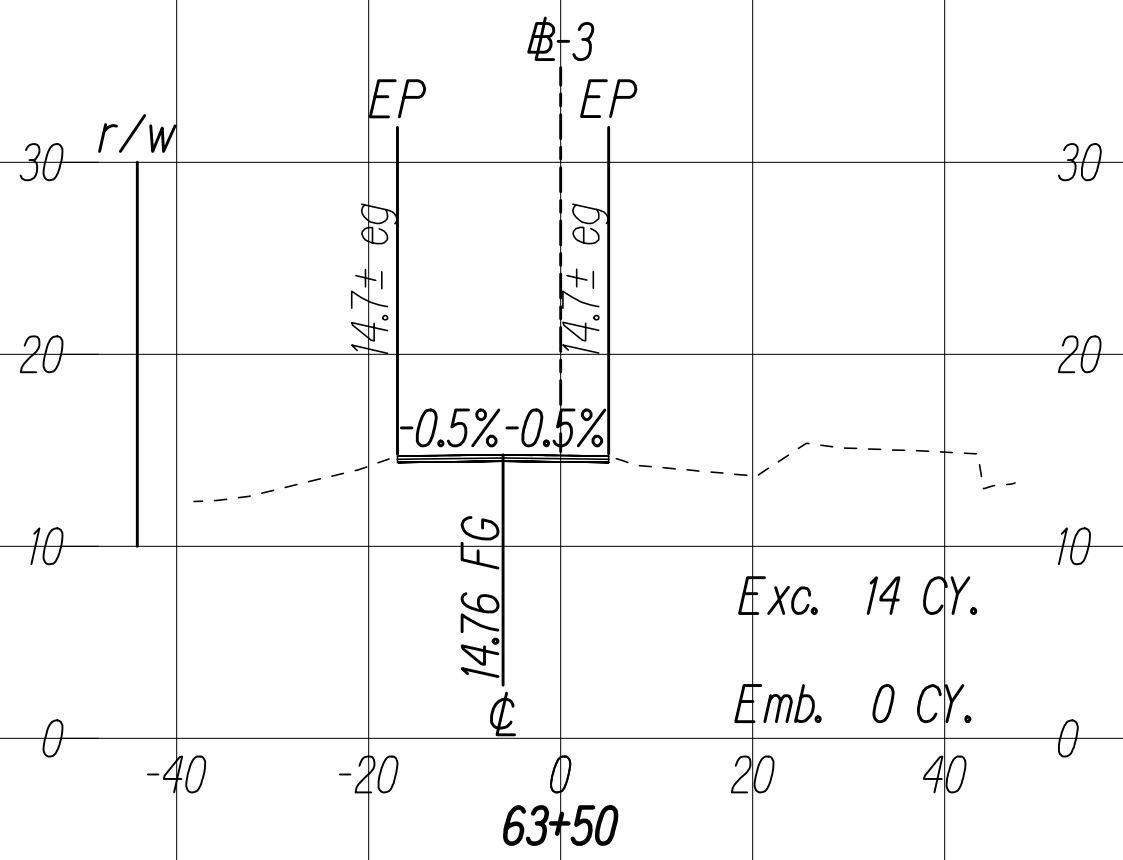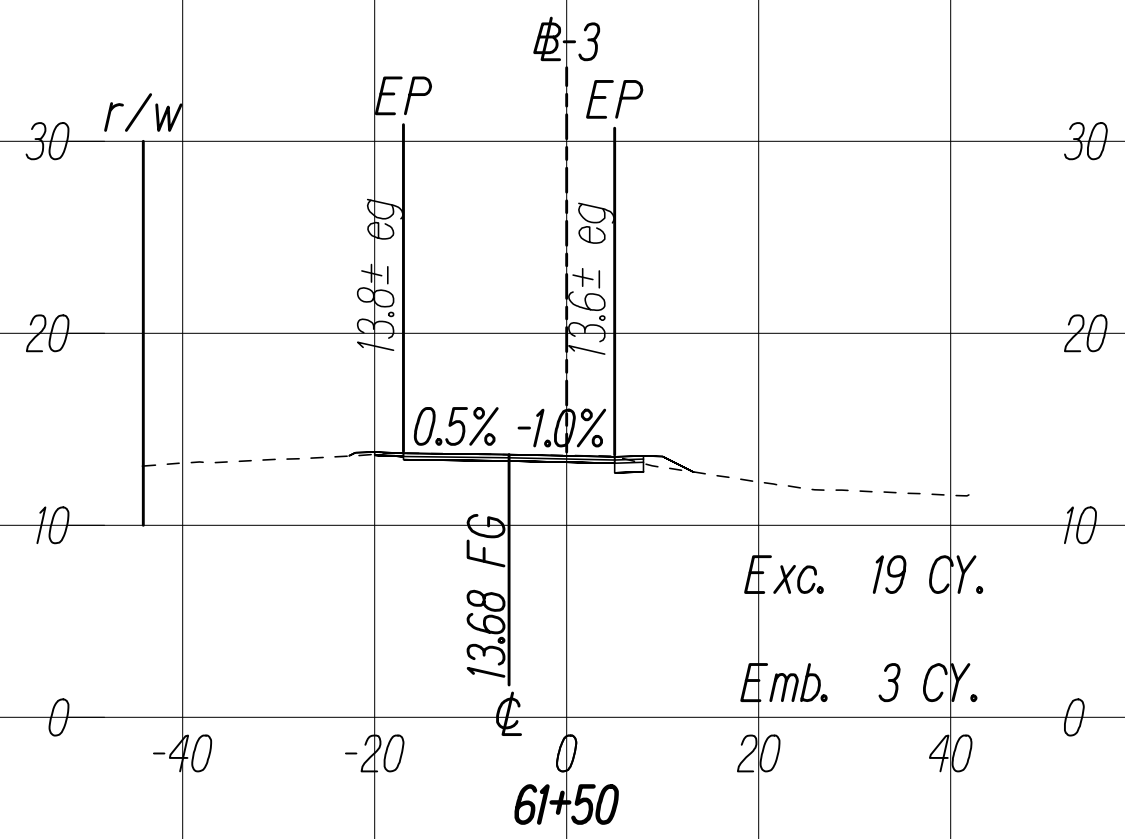



THIS WORK WAS PREPARED BY ME
OR UNDER MY SUPERVISION

SIGNATURE












04/30/22
EXPIRATION DATE
OF THE LICENSE

C:\CIVIL 3D PROJECTS\2017_002.000.DOT KAL HWY RESURFACING POALIMA TO HULI\01 CE DWG\X36-X40 CROSS SECTIONS.DWG 10/23/2020 4:24 PM

FED. ROAD DIST. NO.	STATE	FED-AID PROJ. NO.	FISCAL YEAR	SHEET NO.	TOTAL SHEETS
HAWAII	HAW.	NH-072-1(059)	2021	236	243

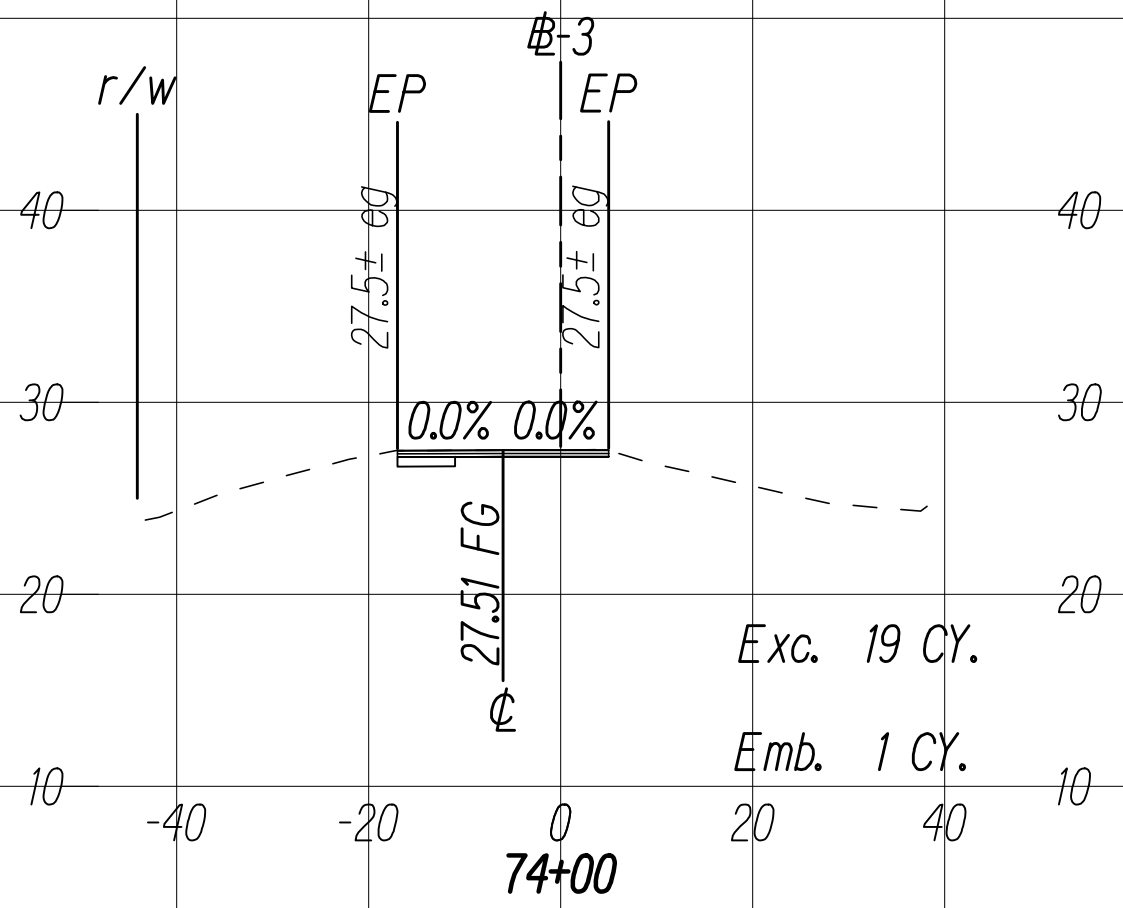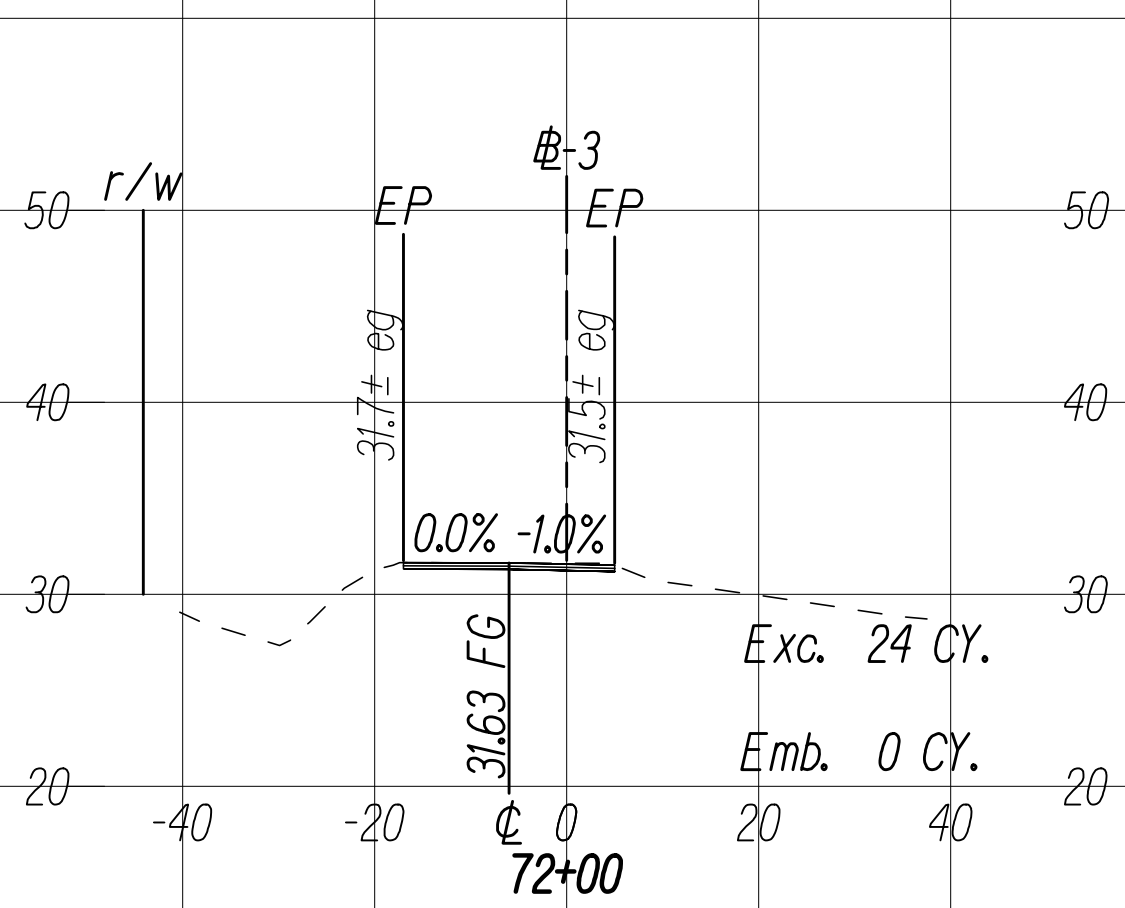

GRAPHIC SCALES:

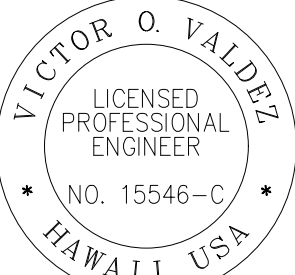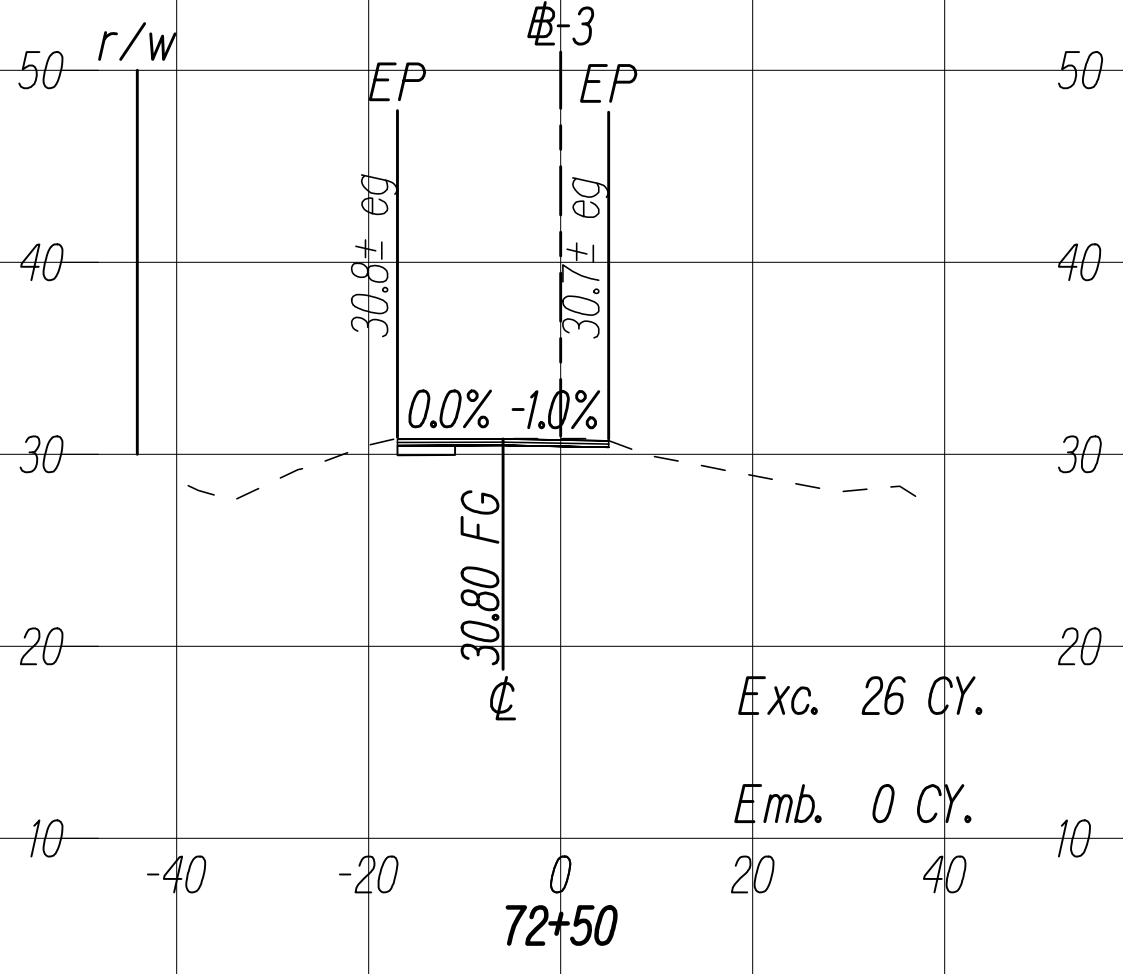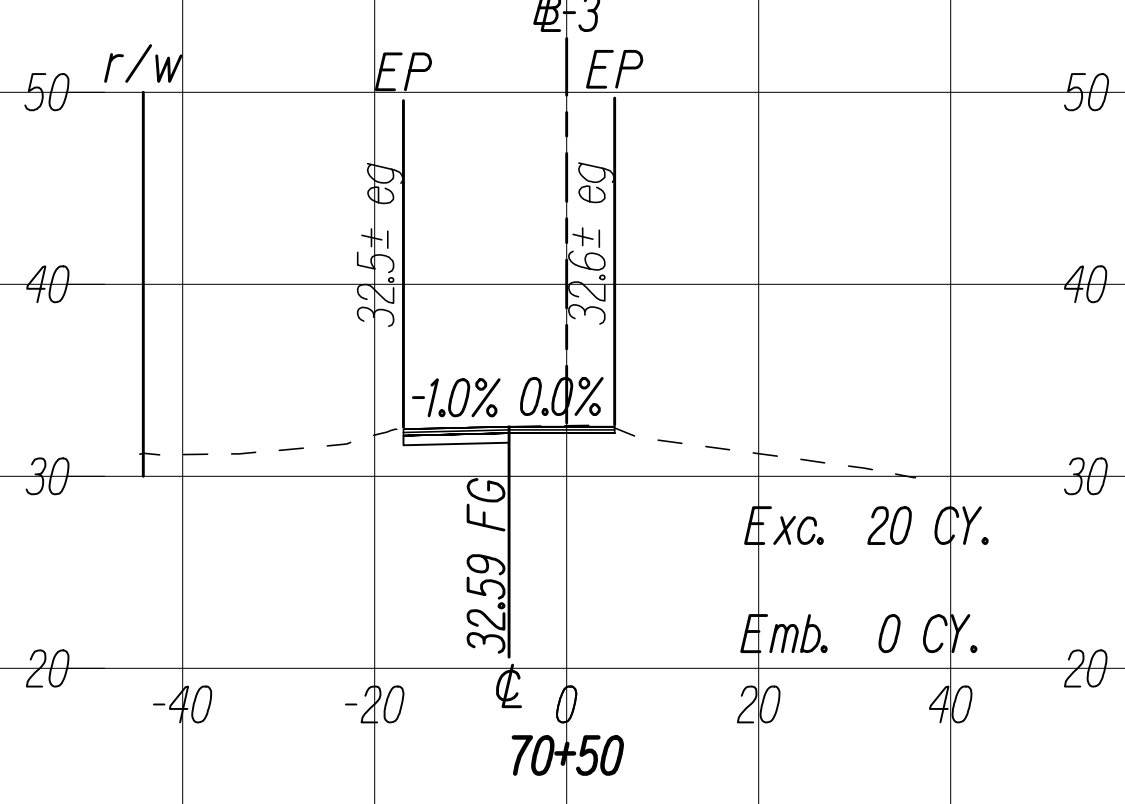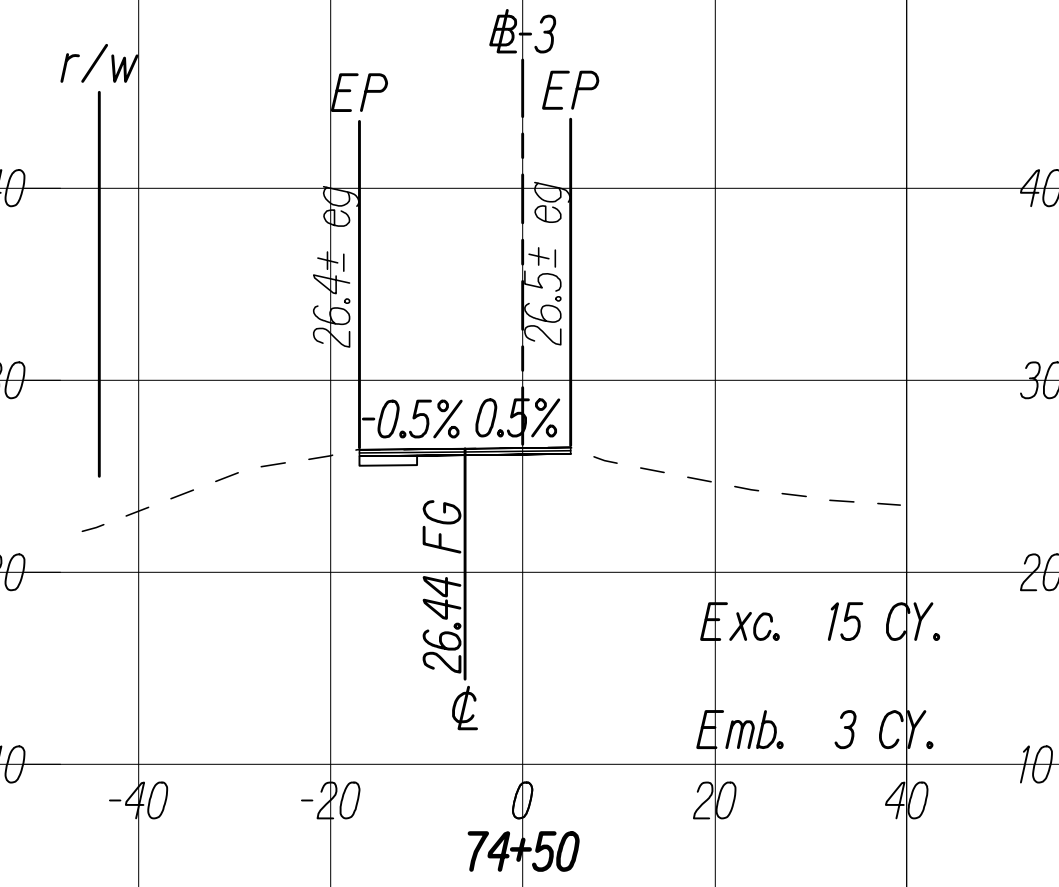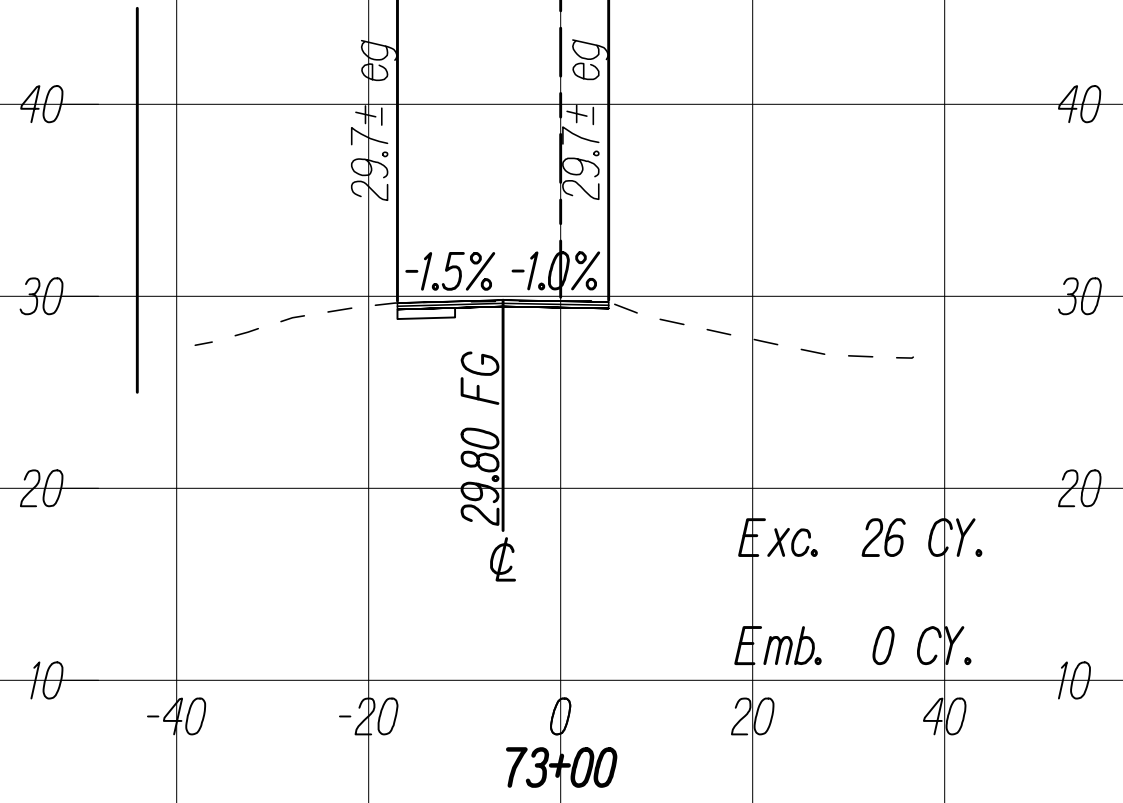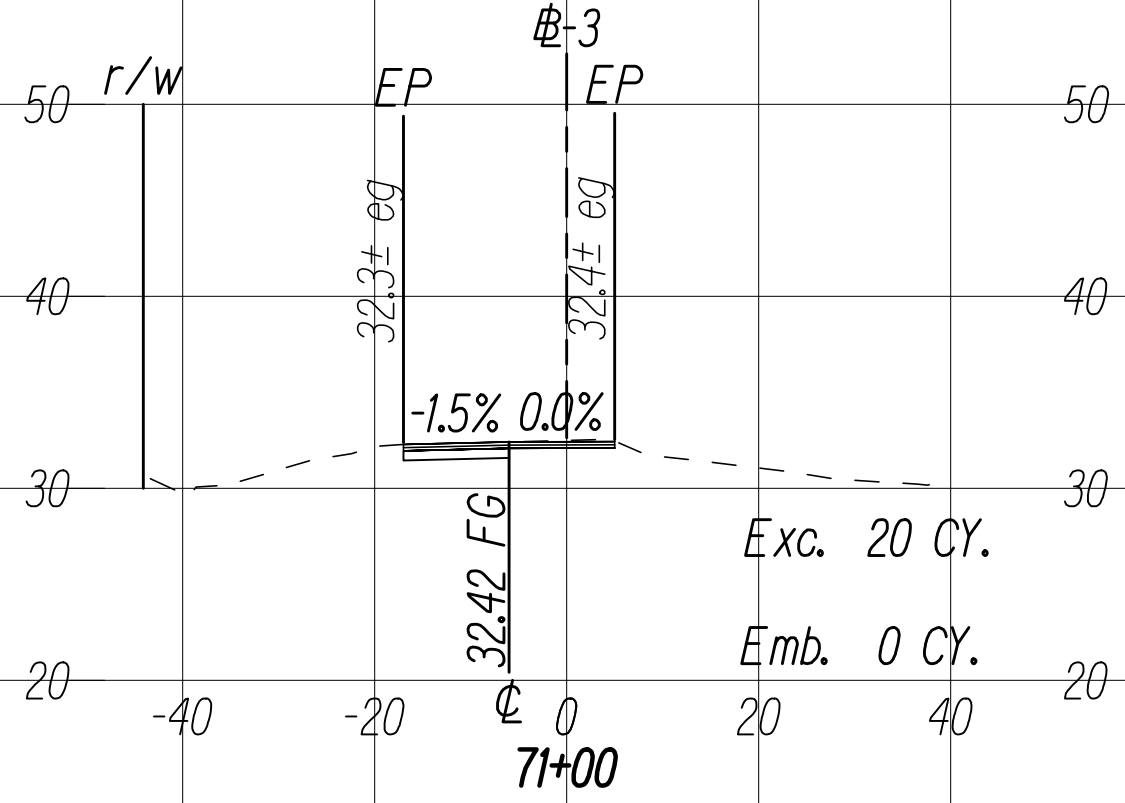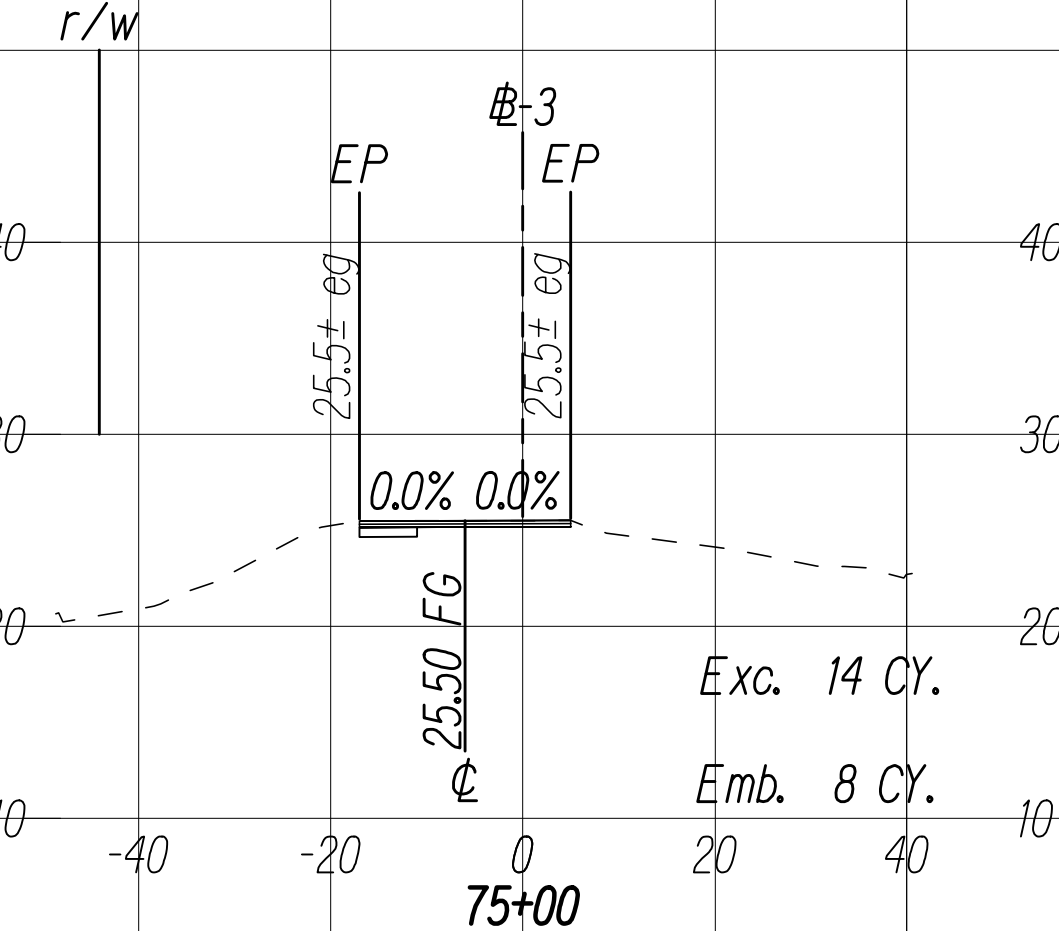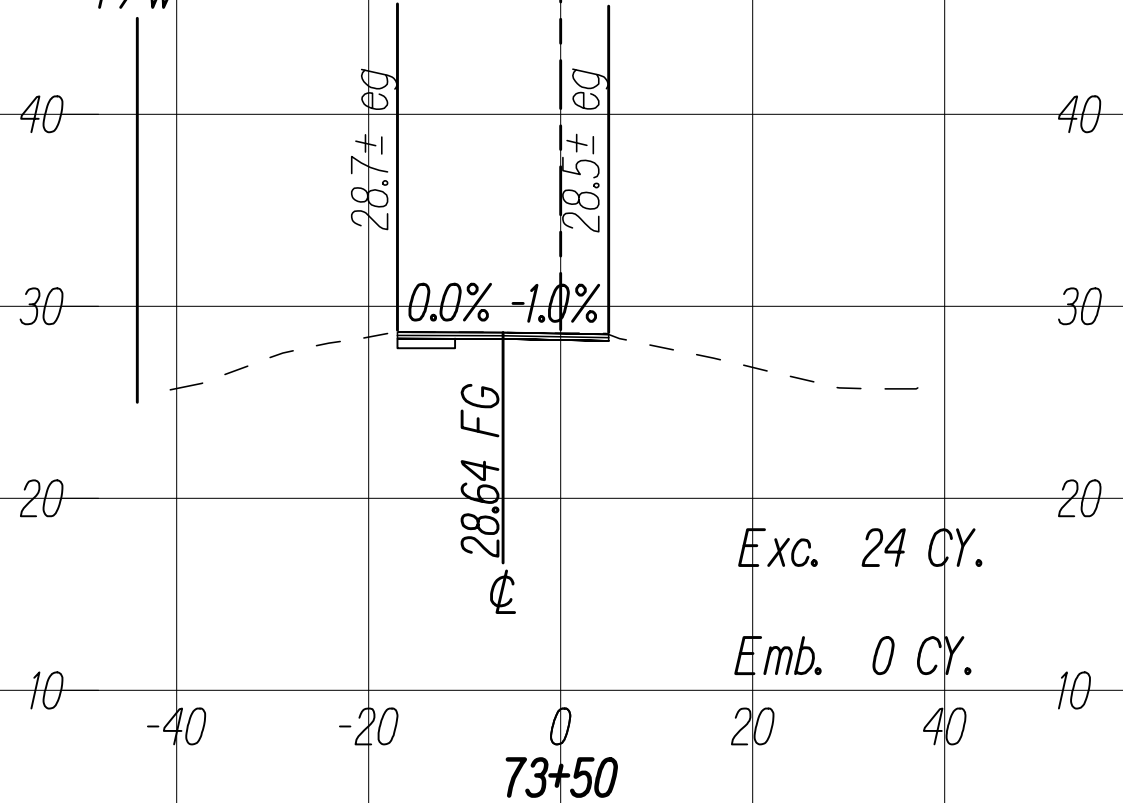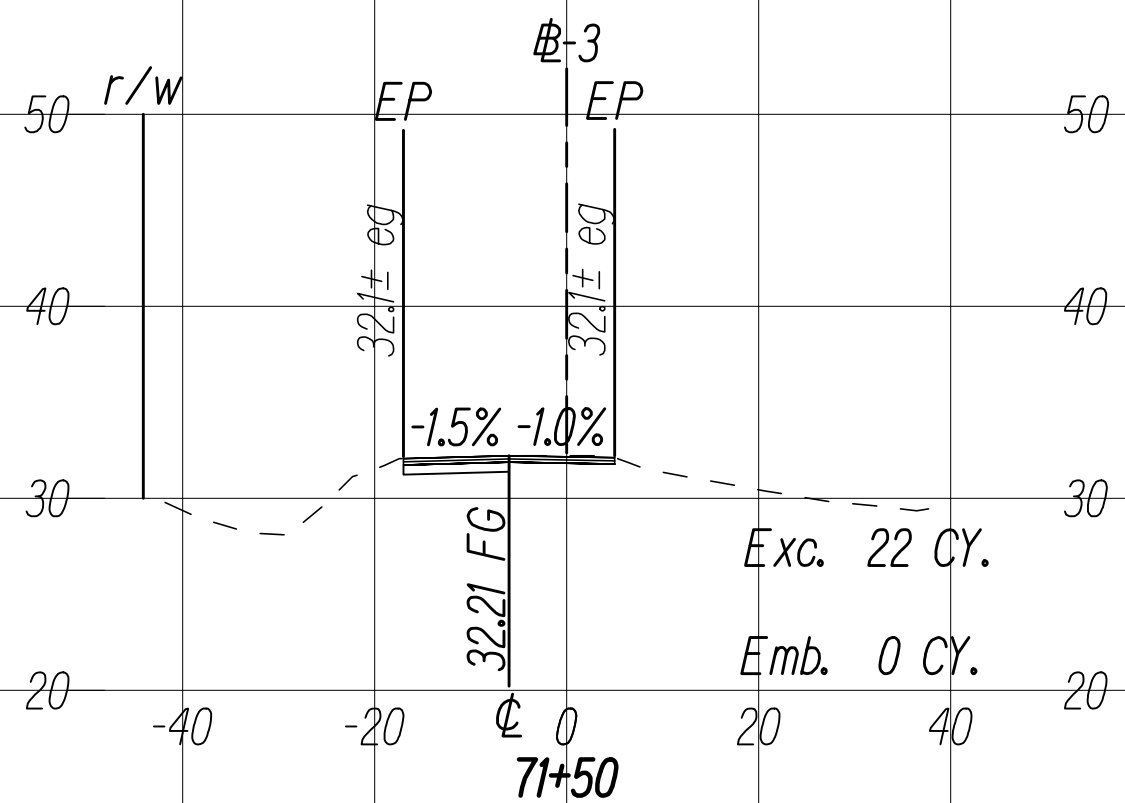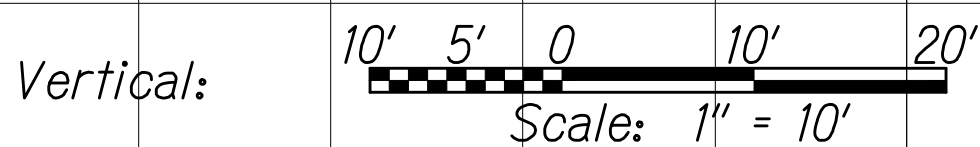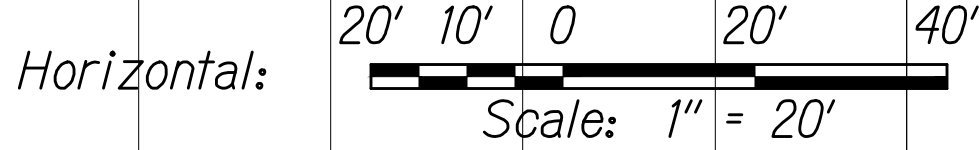

THIS WORK WAS PREPARED BY ME
OR UNDER MY SUPERVISION



SIGNATURE

04/30/22












EXPIRATION DATE
OF THE LICENSE

C:\CIVIL 3D PROJECTS\2017_002.000.DOT KAL HWY RESURFACING POALIMA TO HULI\01 CE DWG\X36-X40 CROSS SECTIONS.DWG 10/23/2020 4:24 PM

FED. ROAD DIST. NO.	STATE	FED-AID PROJ. NO.	FISCAL YEAR	SHEET NO.	TOTAL SHEETS
HAWAII	HAW.	NH-072-1(059)	2021	237	243

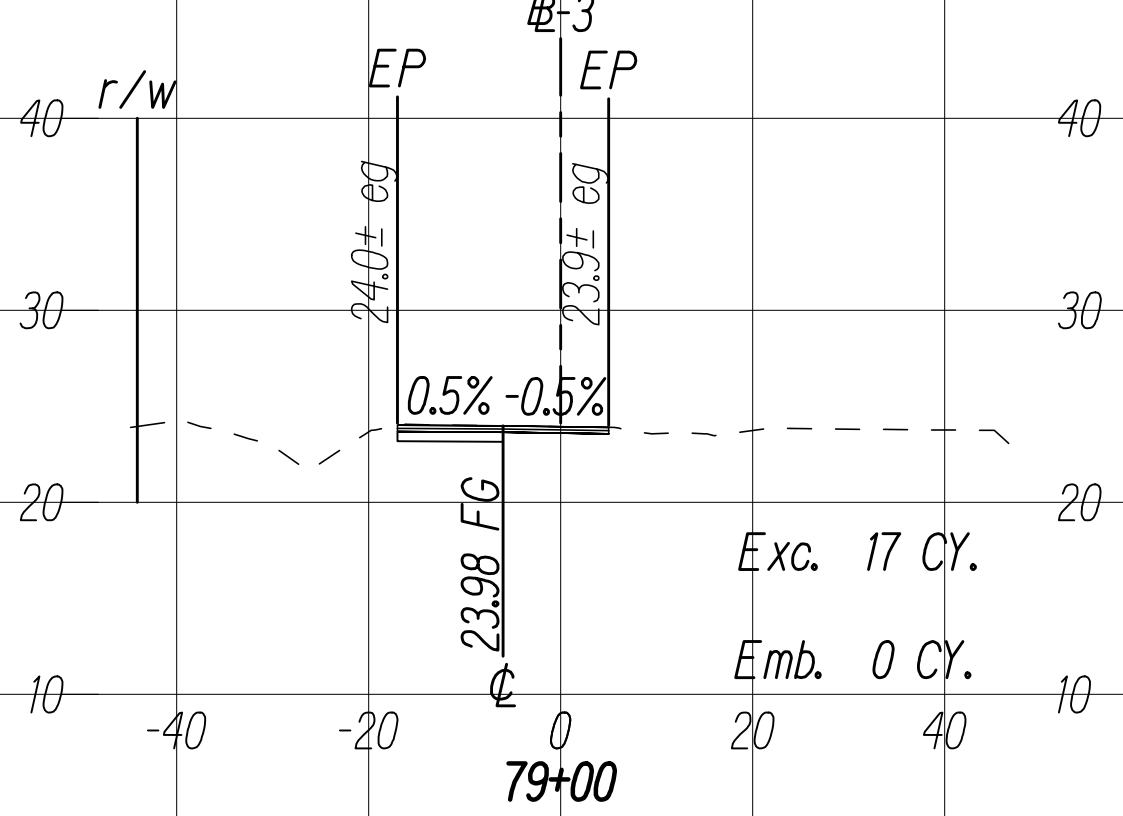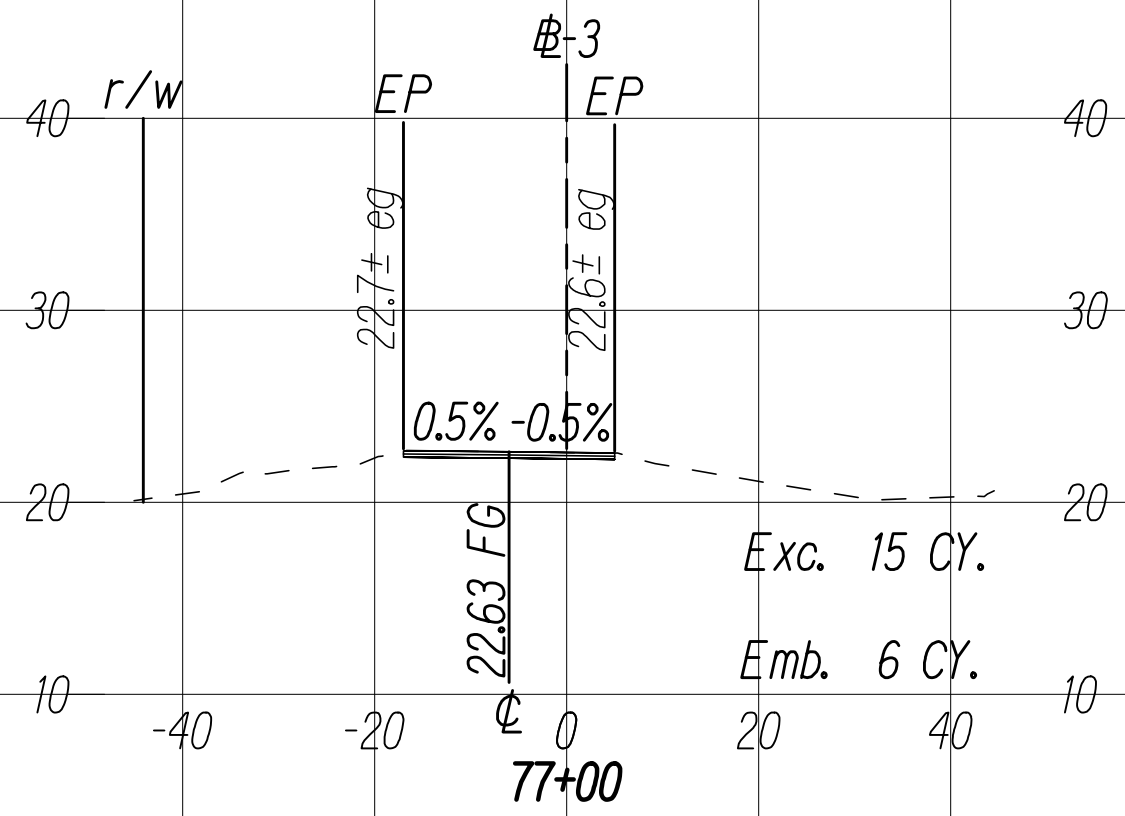

GRAPHIC SCALES:

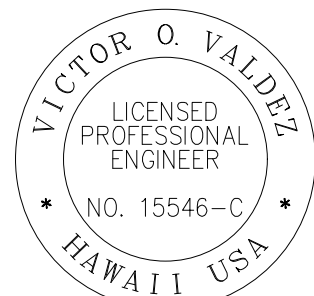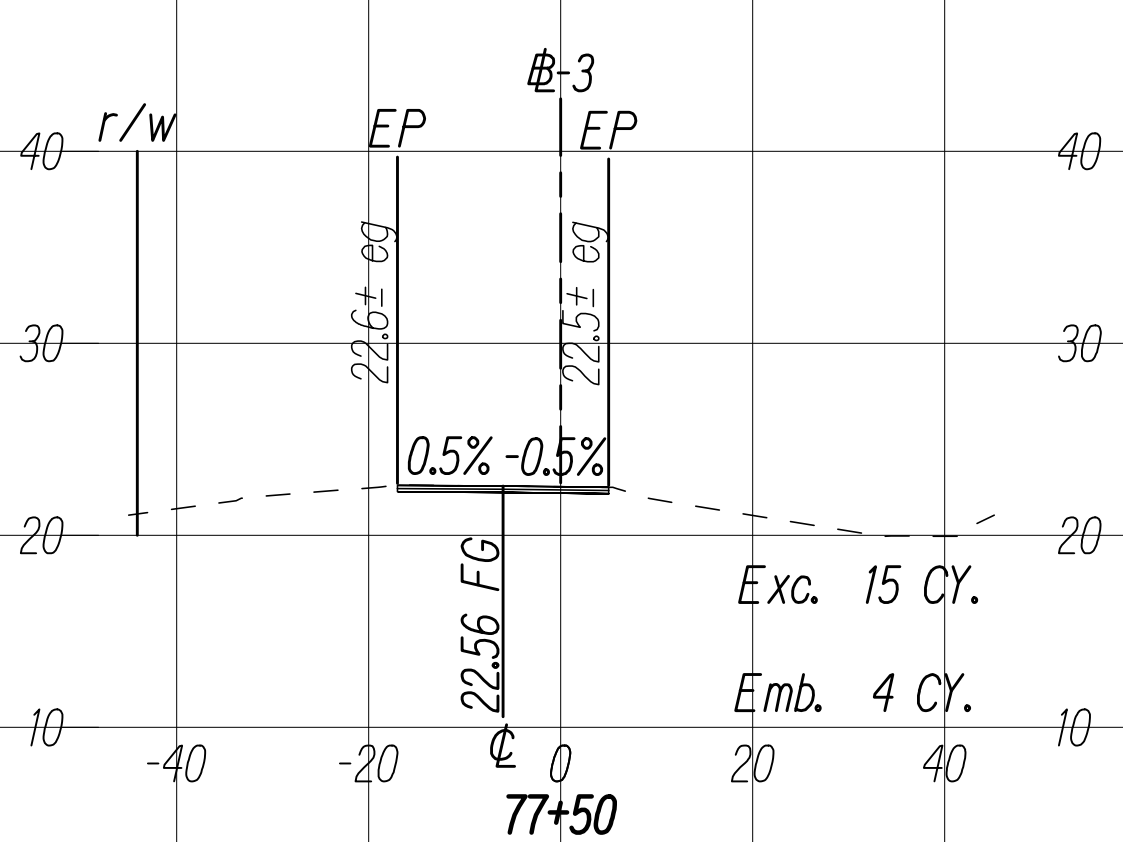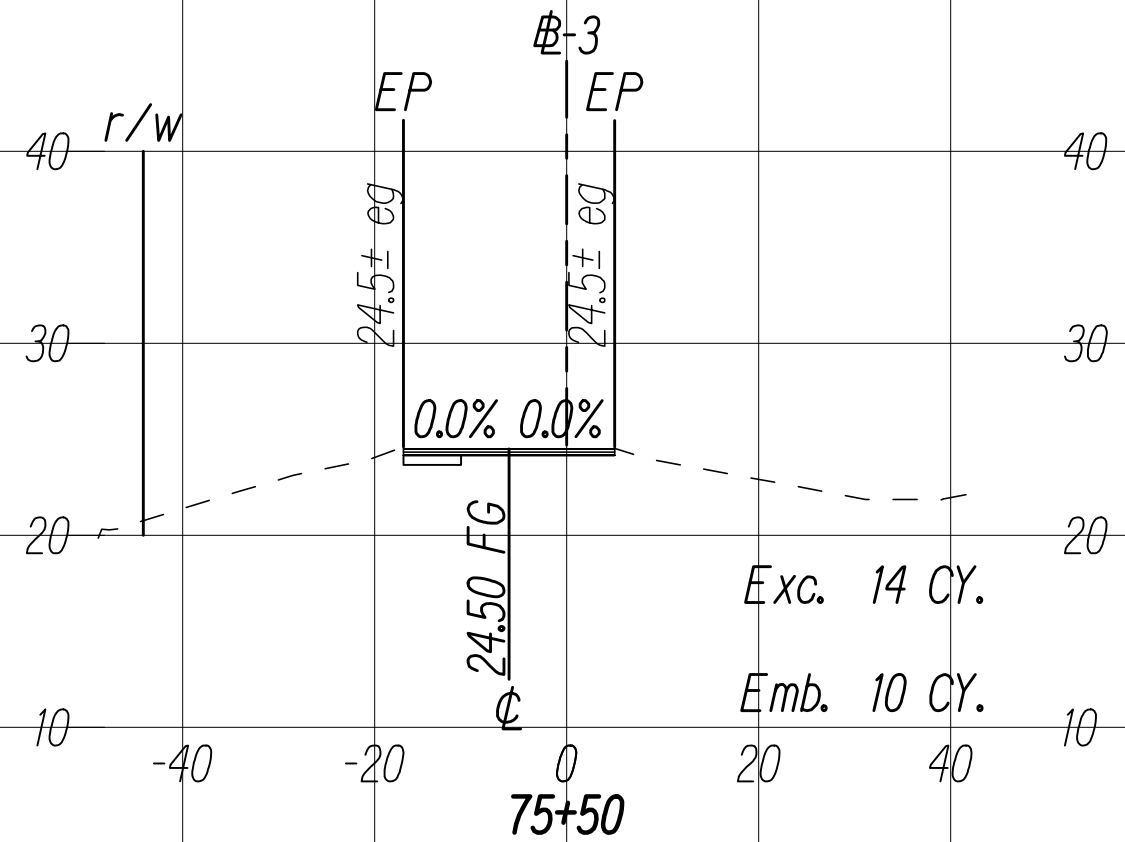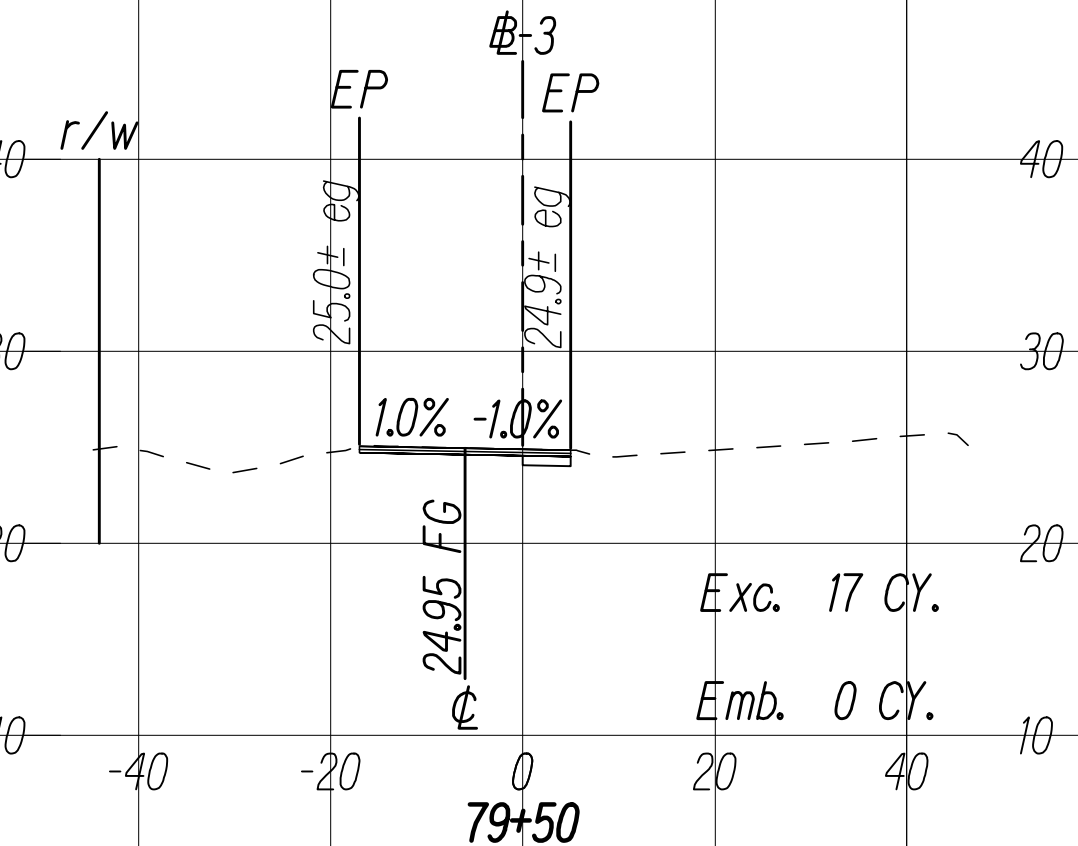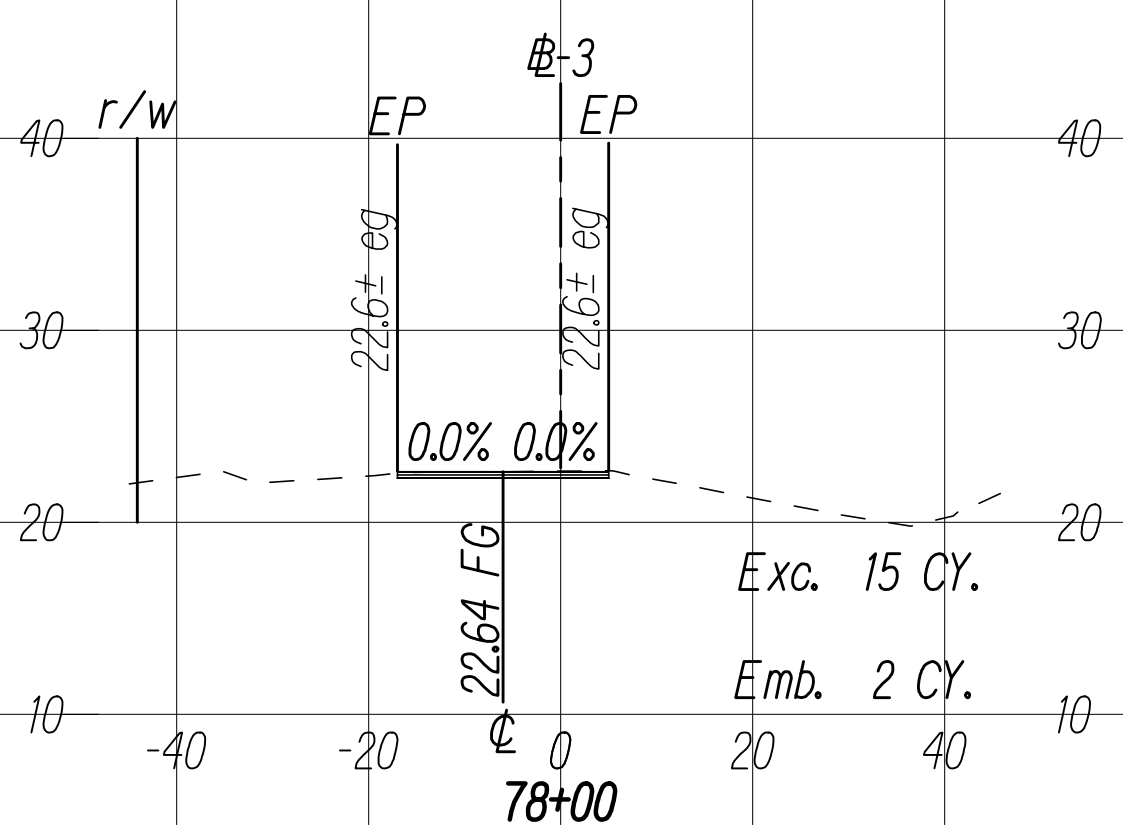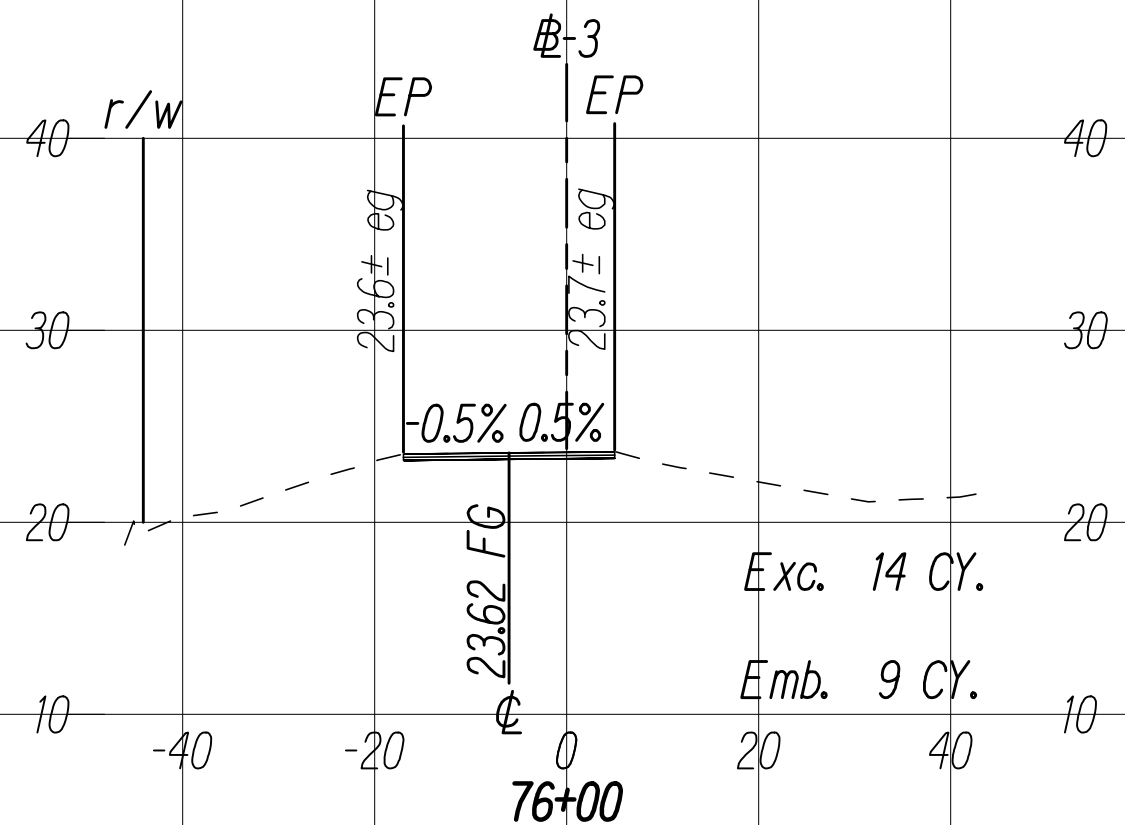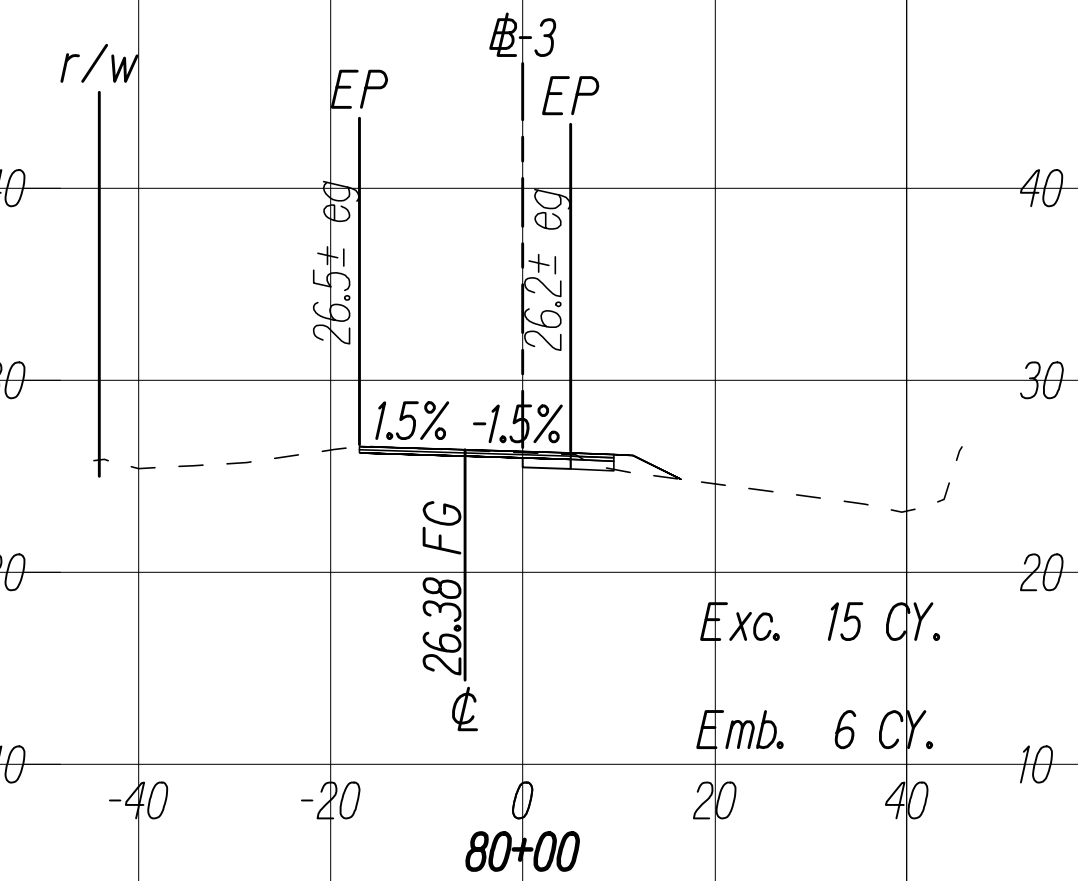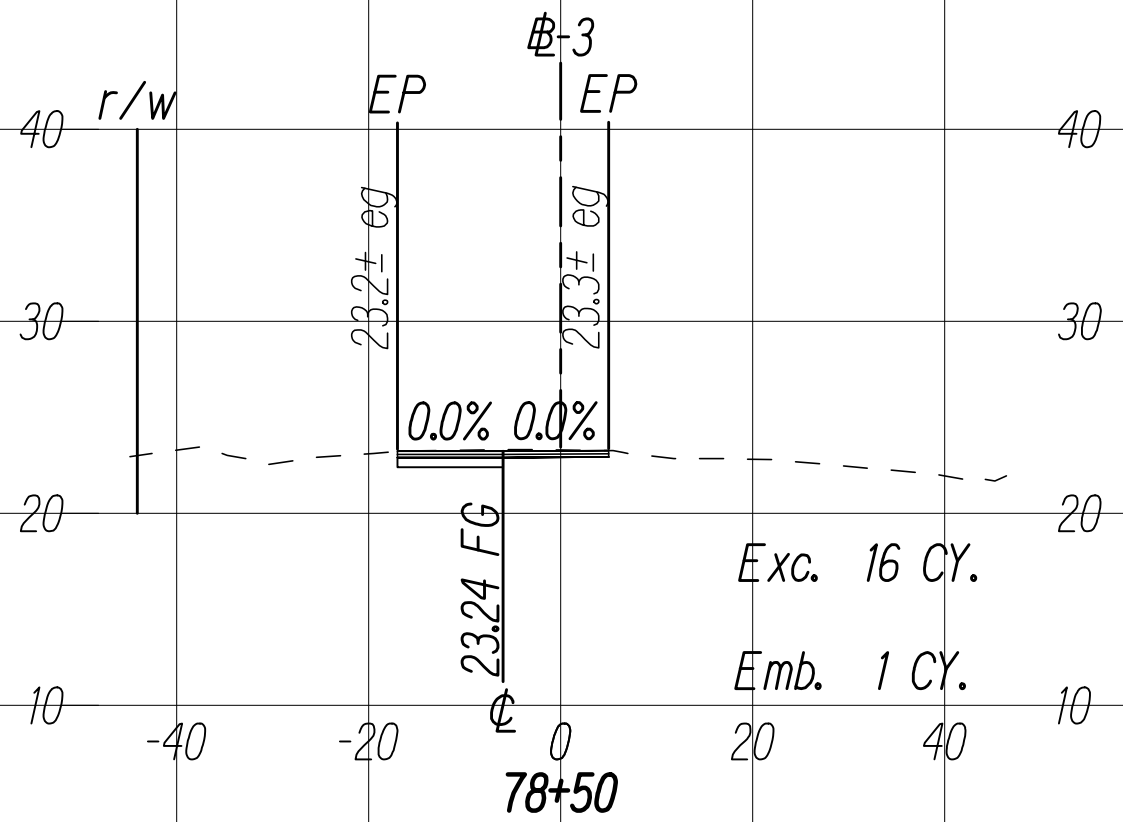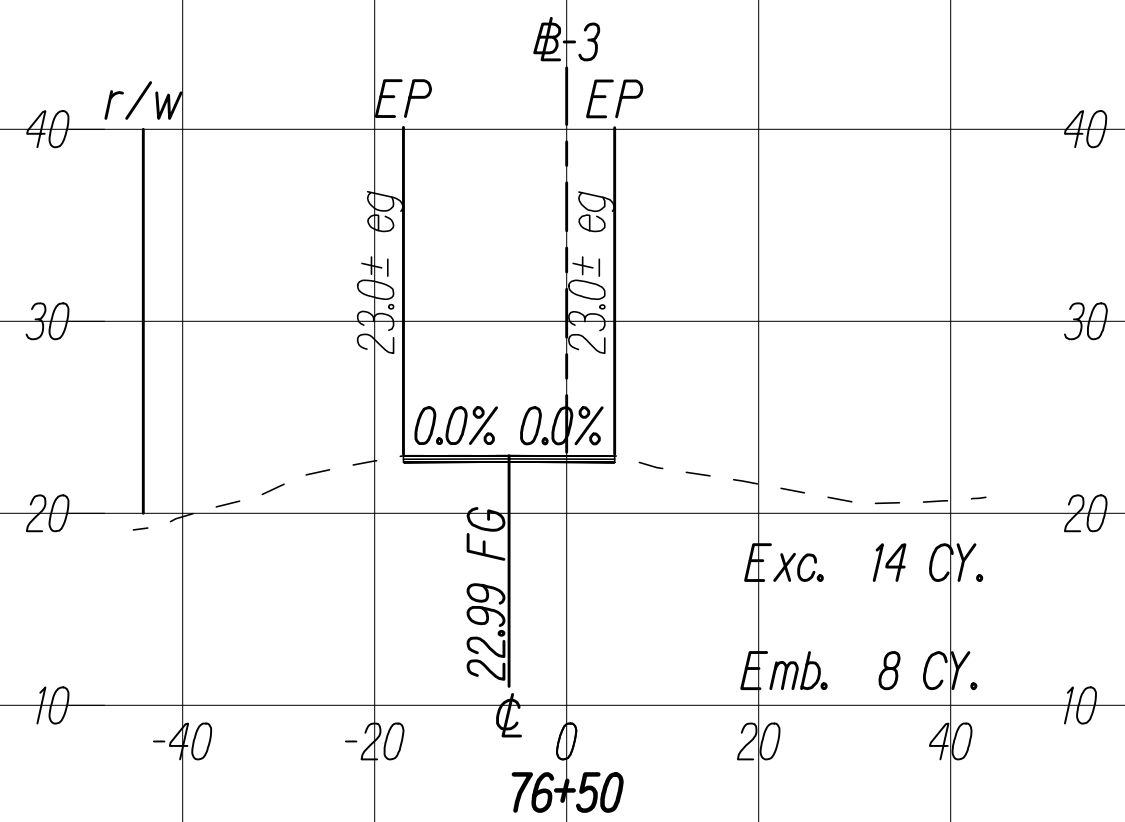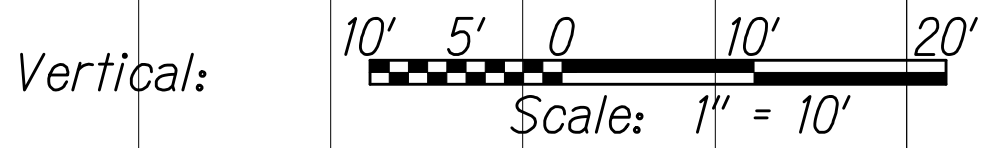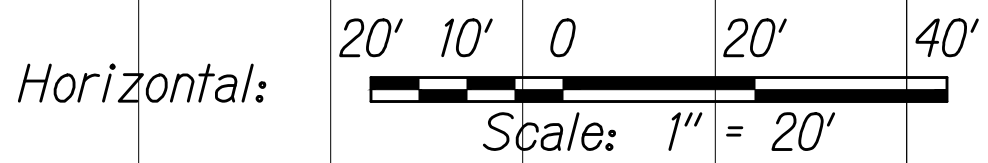



THIS WORK WAS PREPARED BY ME
OR UNDER MY SUPERVISION

[Signature]
SIGNATURE




04/30/22
EXPIRATION DATE
OF THE LICENSE

C:\CIVIL 3D PROJECTS\2017_002.000.DOT KAL HWY RESURFACING POALIMA TO HULI\01 CE DWG\X36-X40 CROSS SECTIONS.DWG 10/23/2020 4:33 PM

FED. ROAD DIST. NO.	STATE	FED-AID PROJ. NO.	FISCAL YEAR	SHEET NO.	TOTAL SHEETS
HAWAII	HAW.	NH-072-1(059)	2021	240	243

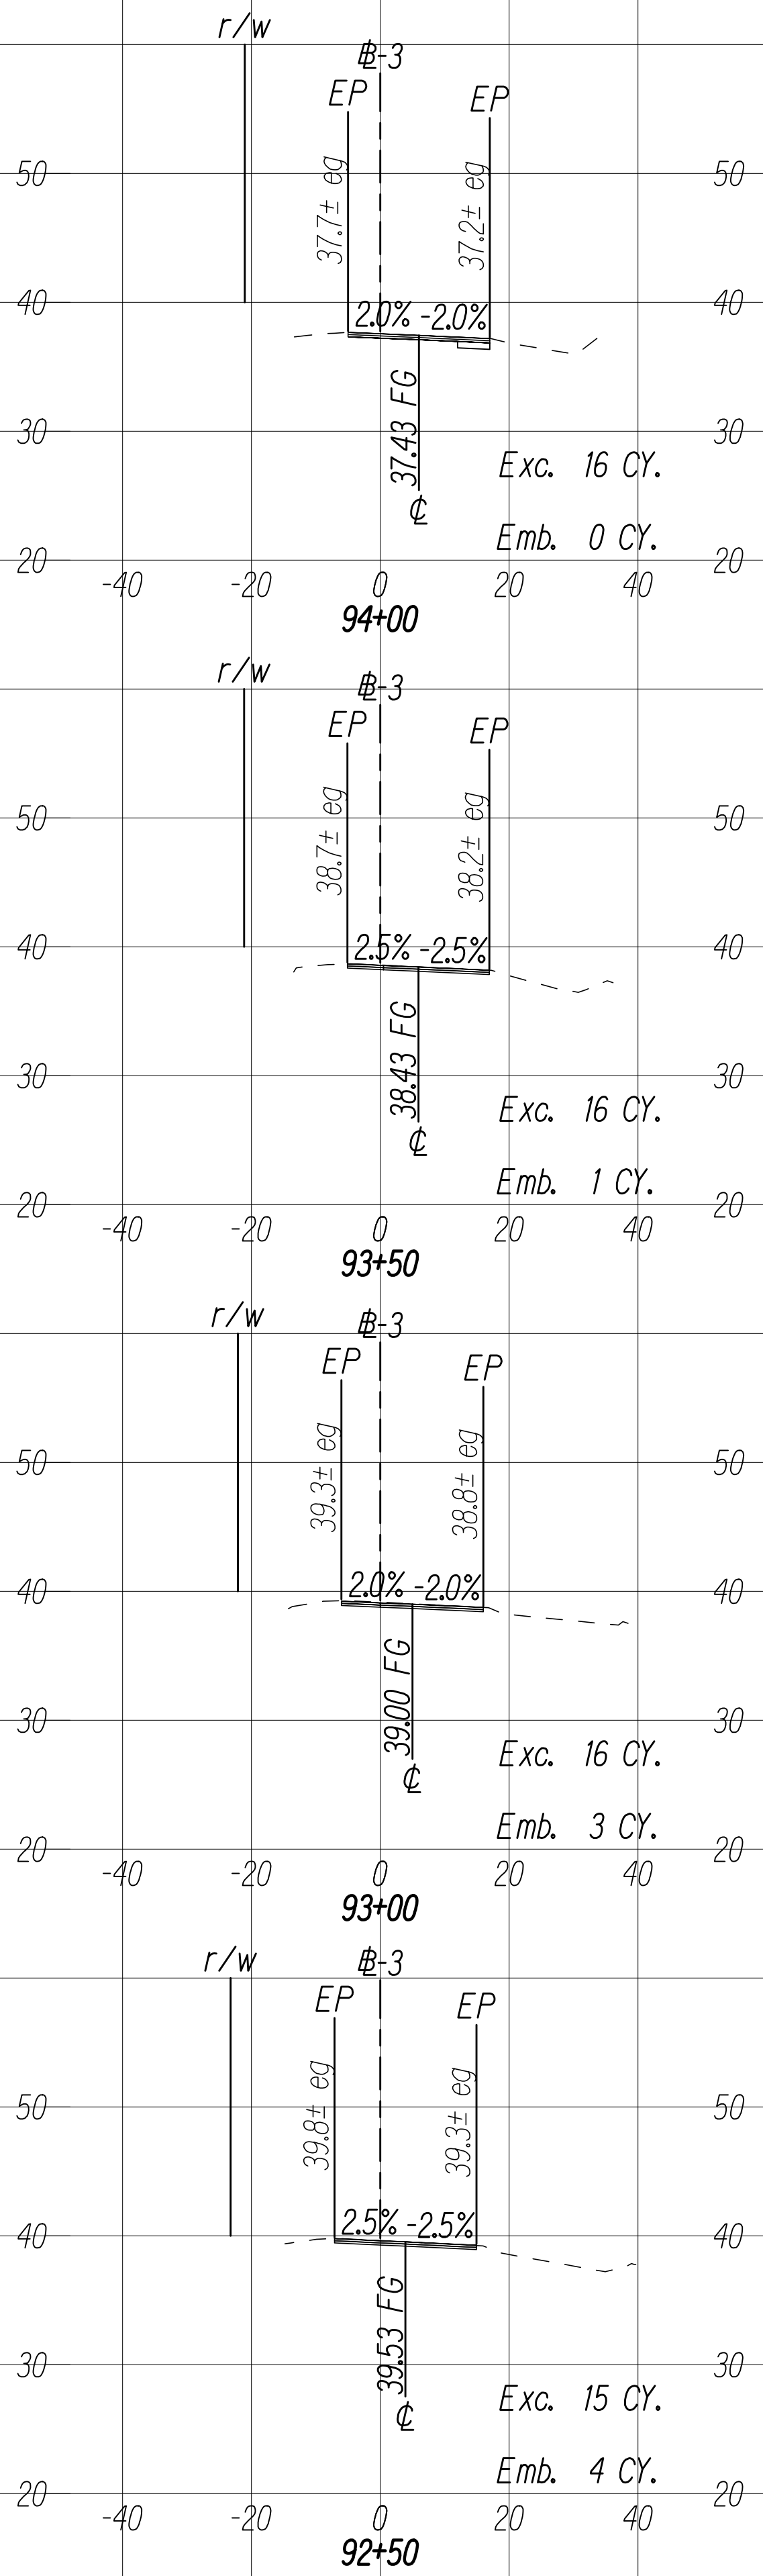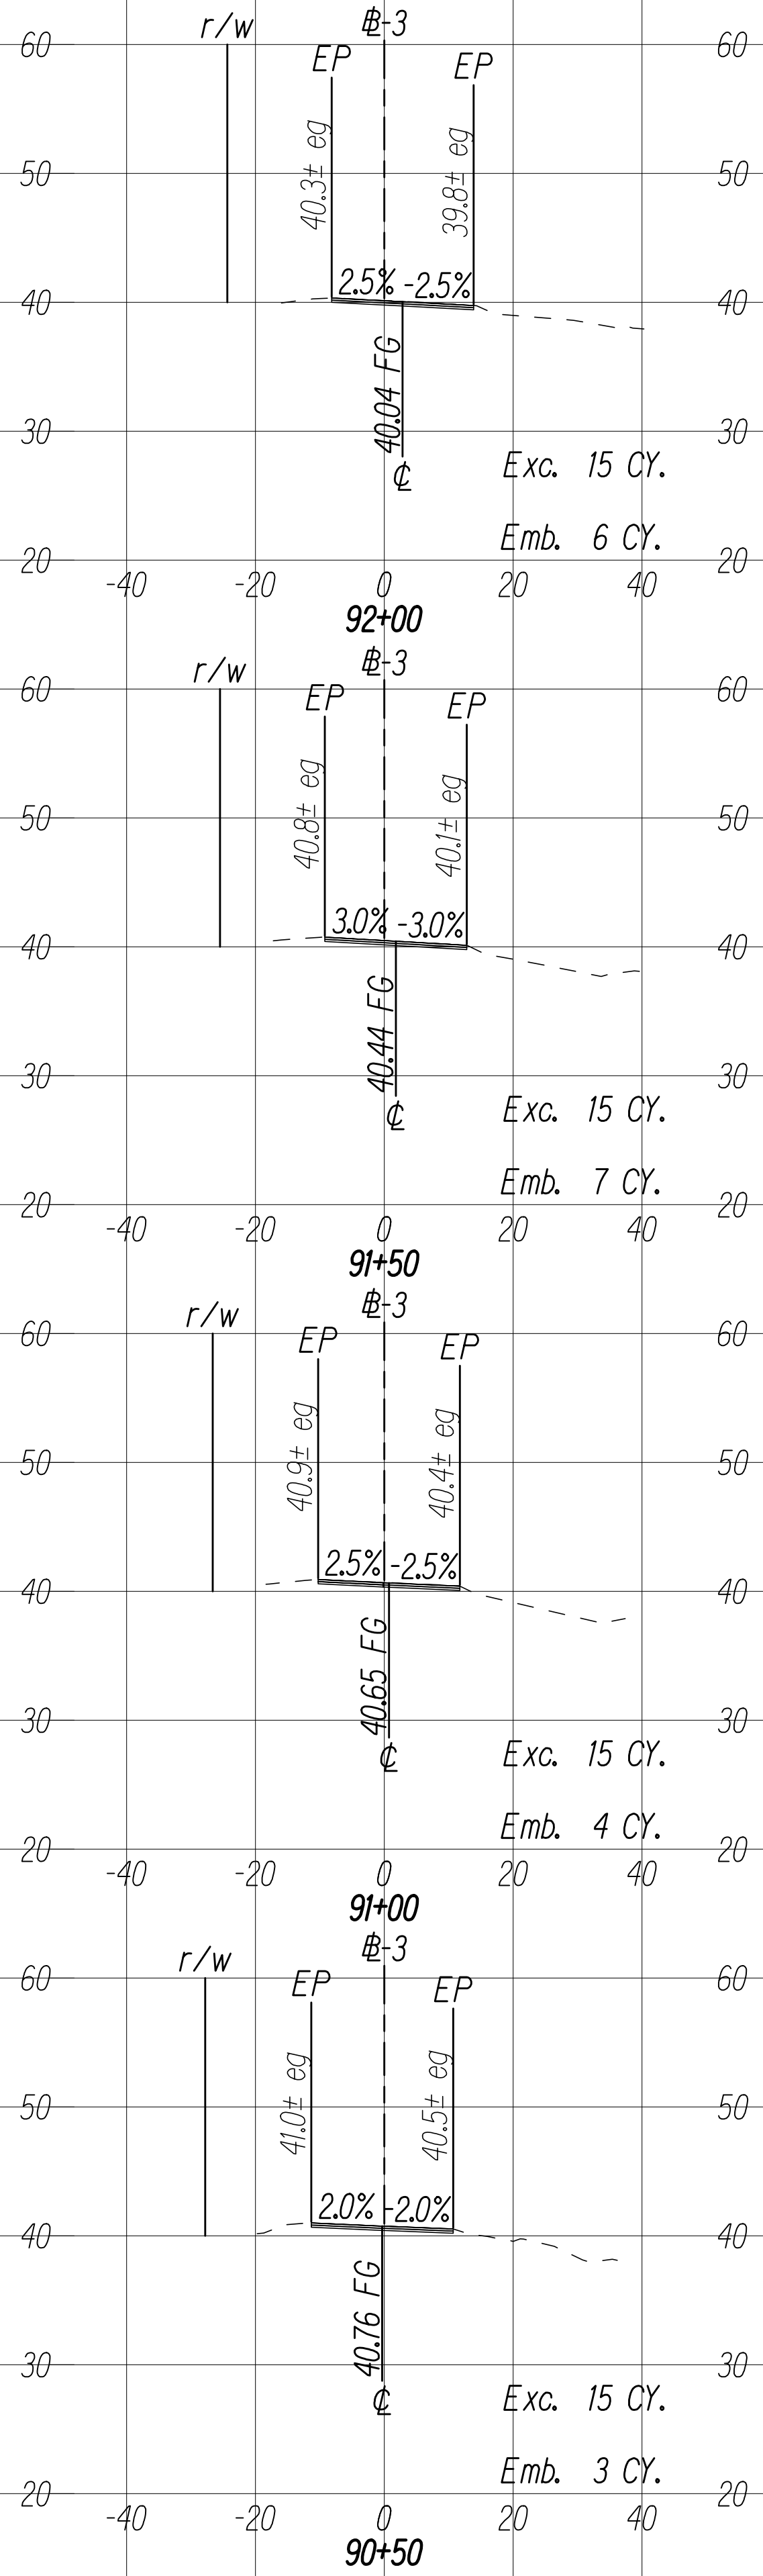

GRAPHIC SCALES:

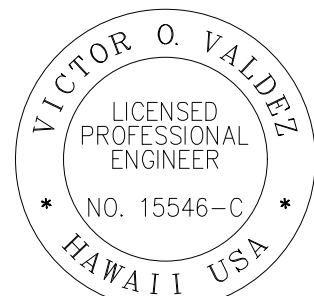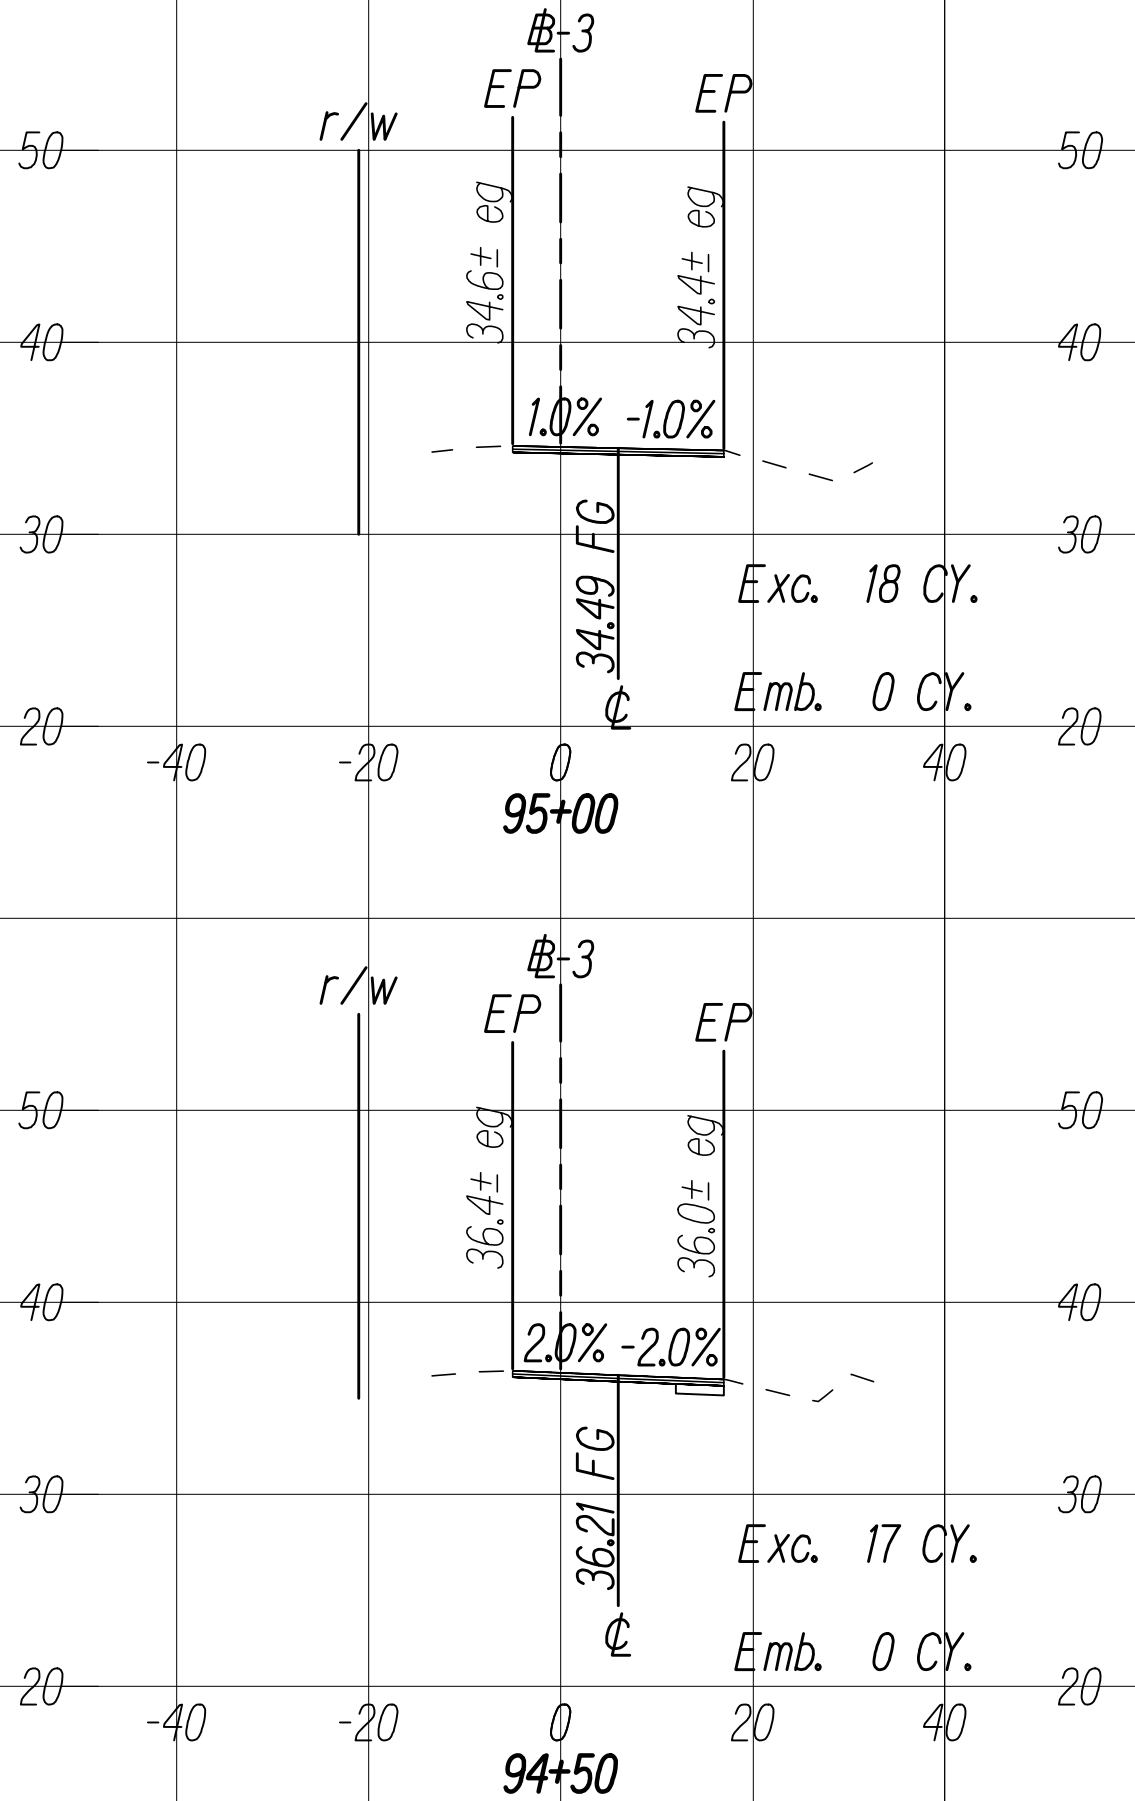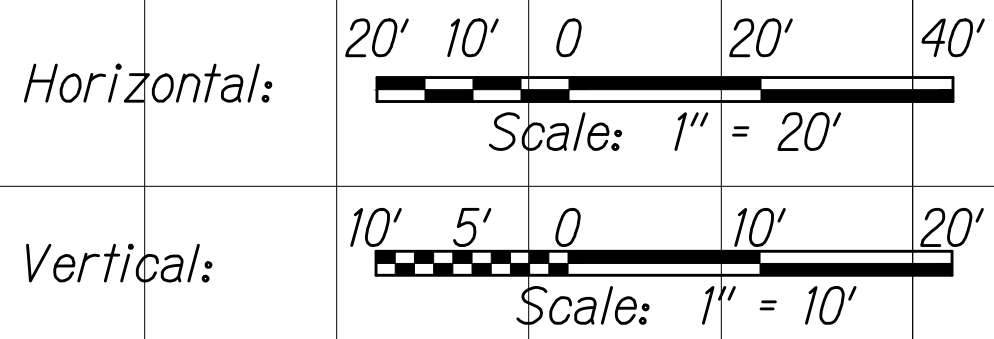



THIS WORK WAS PREPARED BY ME
OR UNDER MY SUPERVISION

SIGNATURE



04/30/22
EXPIRATION DATE
OF THE LICENSE

C:\CIVIL 3D PROJECTS\2017_002.000.DOT KAL HWY RESURFACING POALIMA TO HULI\01 CE DWG\X41-X43 CROSS SECTIONS.DWG 10/23/2020 4:34 PM

FED. ROAD DIST. NO.	STATE	FED-AID PROJ. NO.	FISCAL YEAR	SHEET NO.	TOTAL SHEETS
HAWAII	HAW.	NH-072-1(059)	2021	241	243

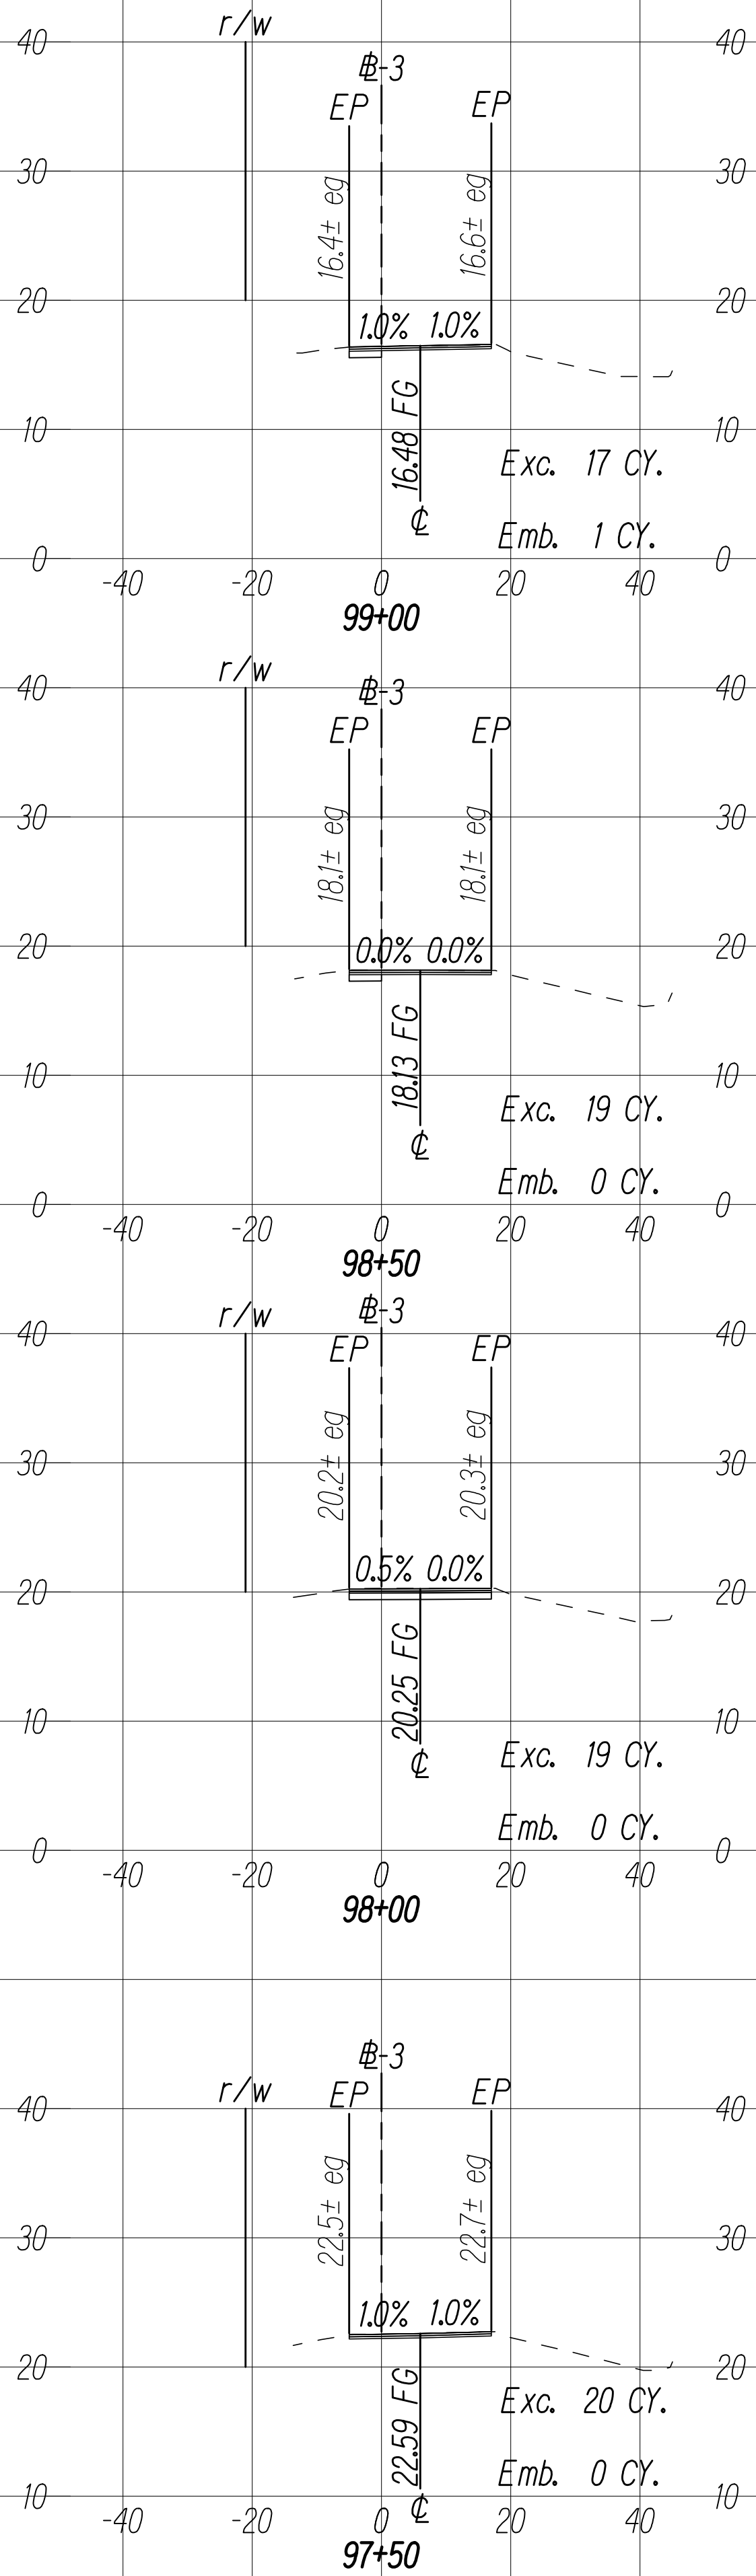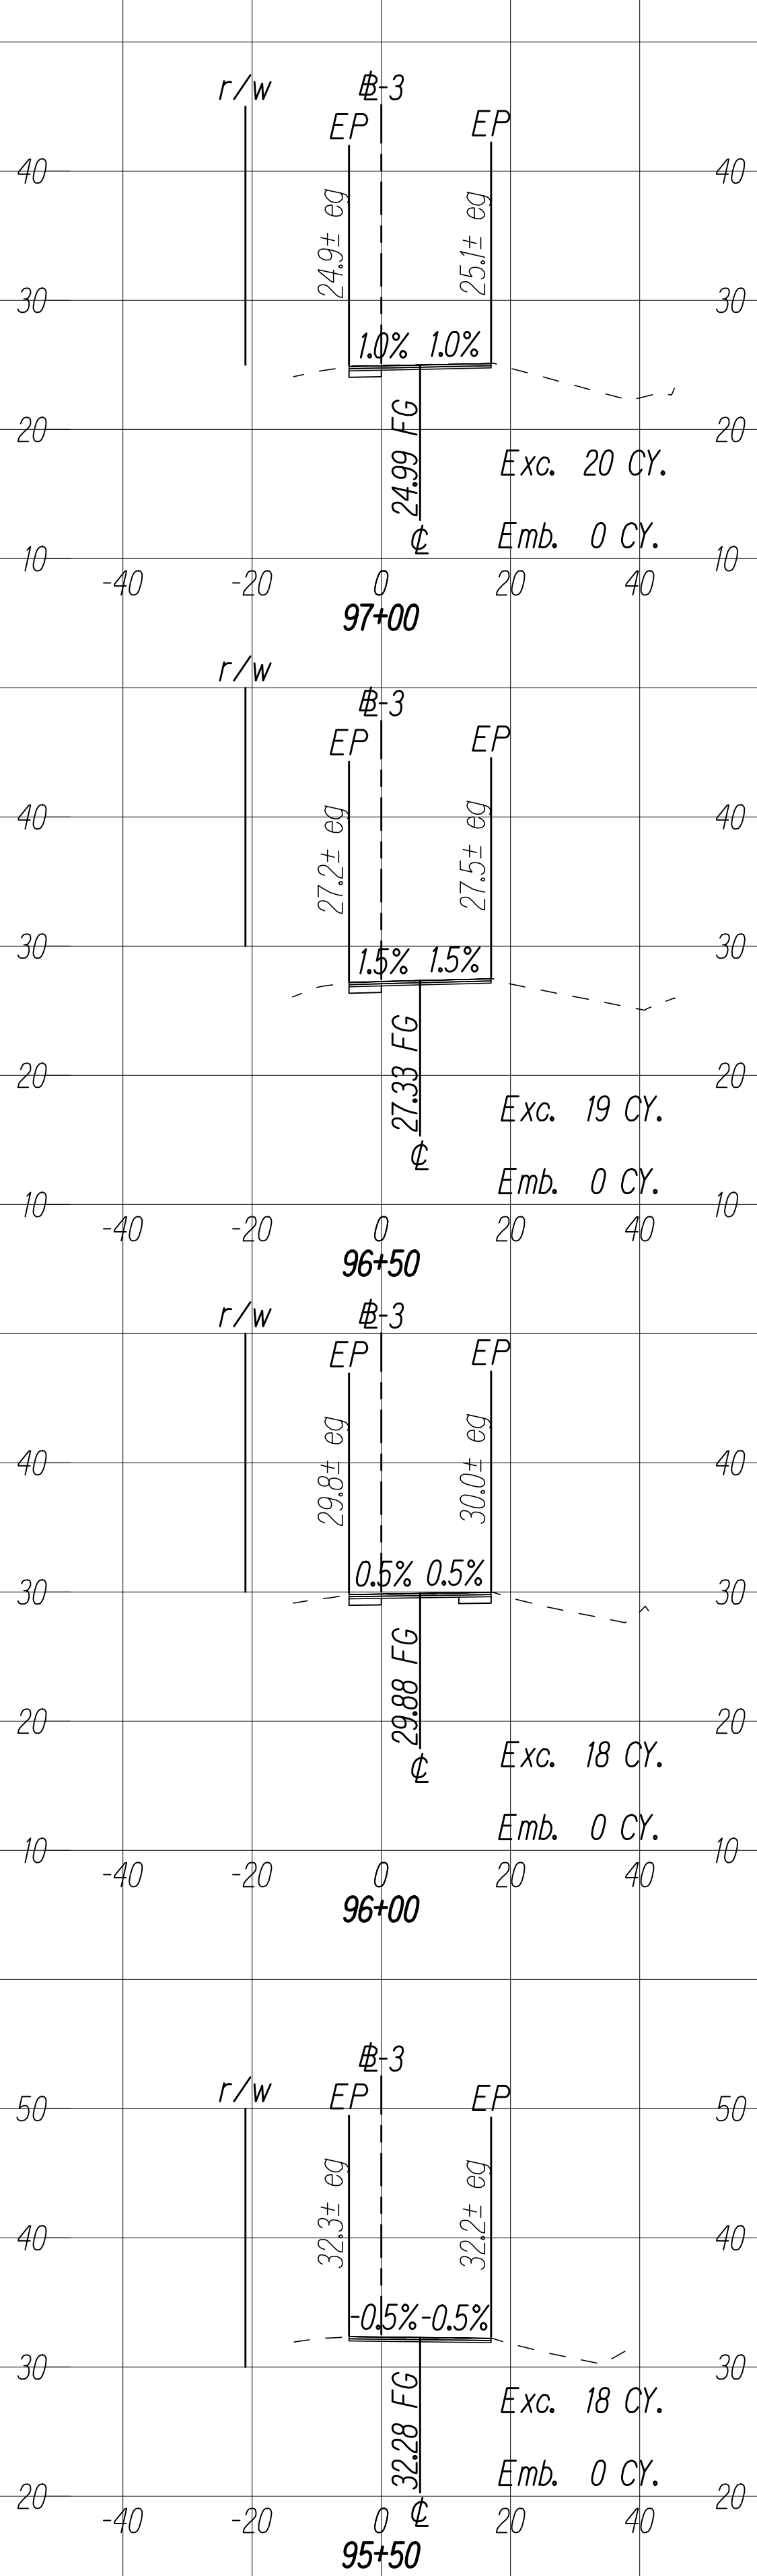

GRAPHIC SCALES:

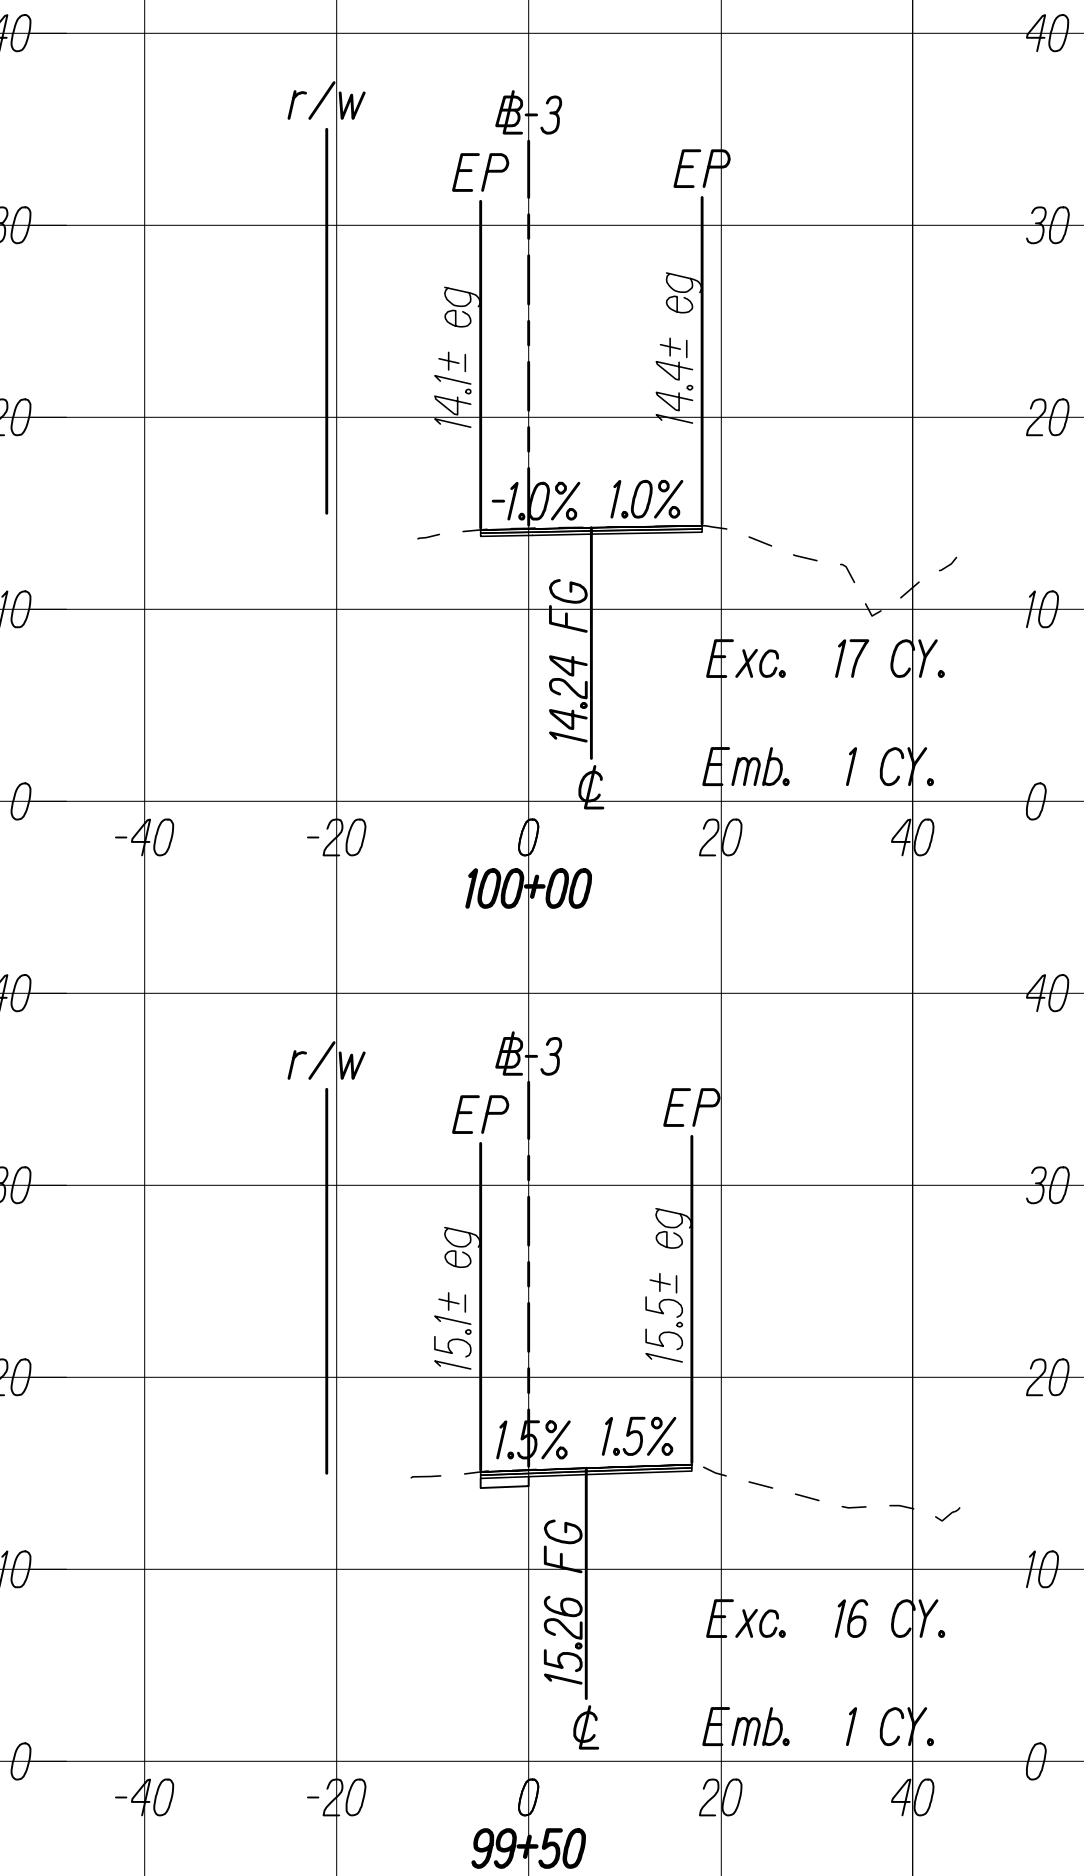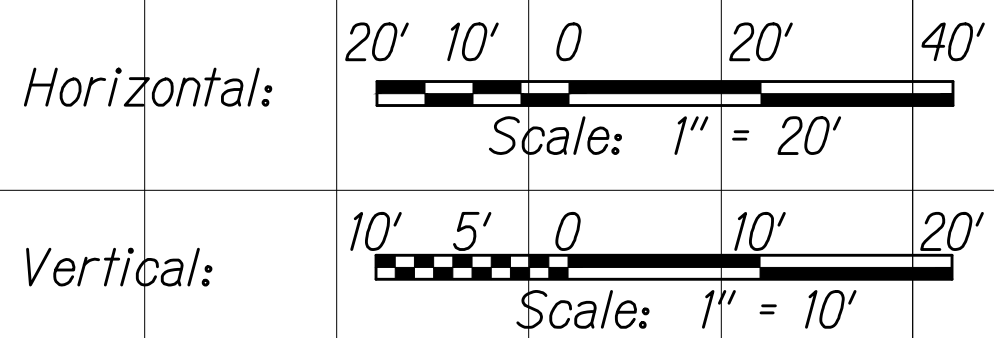

THIS WORK WAS PREPARED BY ME
OR UNDER MY SUPERVISION



SIGNATURE

04/30/22




EXPIRATION DATE
OF THE LICENSE

C:\CIVIL 3D PROJECTS\2017_002.000.DOT KAL HWY RESURFACING POALIMA TO HULI\01 CE DWG\X41-X43 CROSS SECTIONS.DWG 10/23/2020 4:34 PM

FED. ROAD DIST. NO.	STATE	FED-AID PROJ. NO.	FISCAL YEAR	SHEET NO.	TOTAL SHEETS
HAWAII	HAW.	NH-072-1(059)	2021	242	243

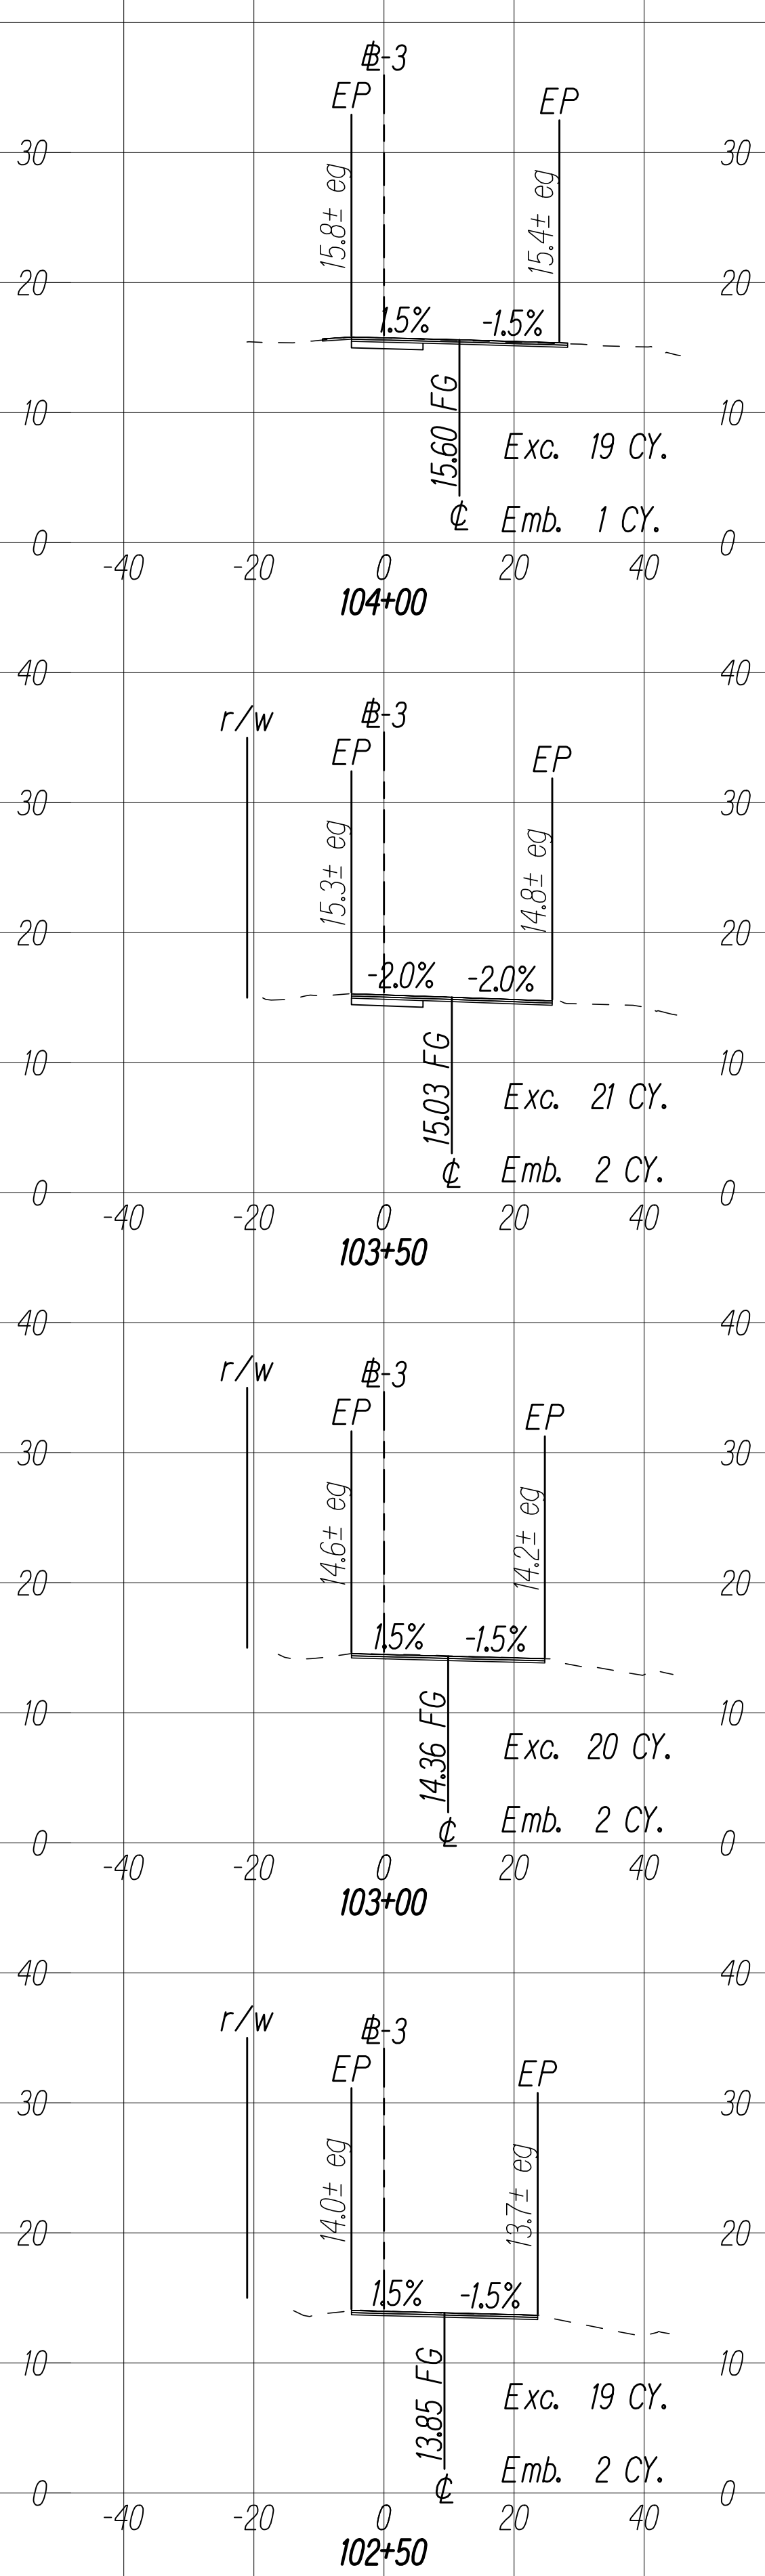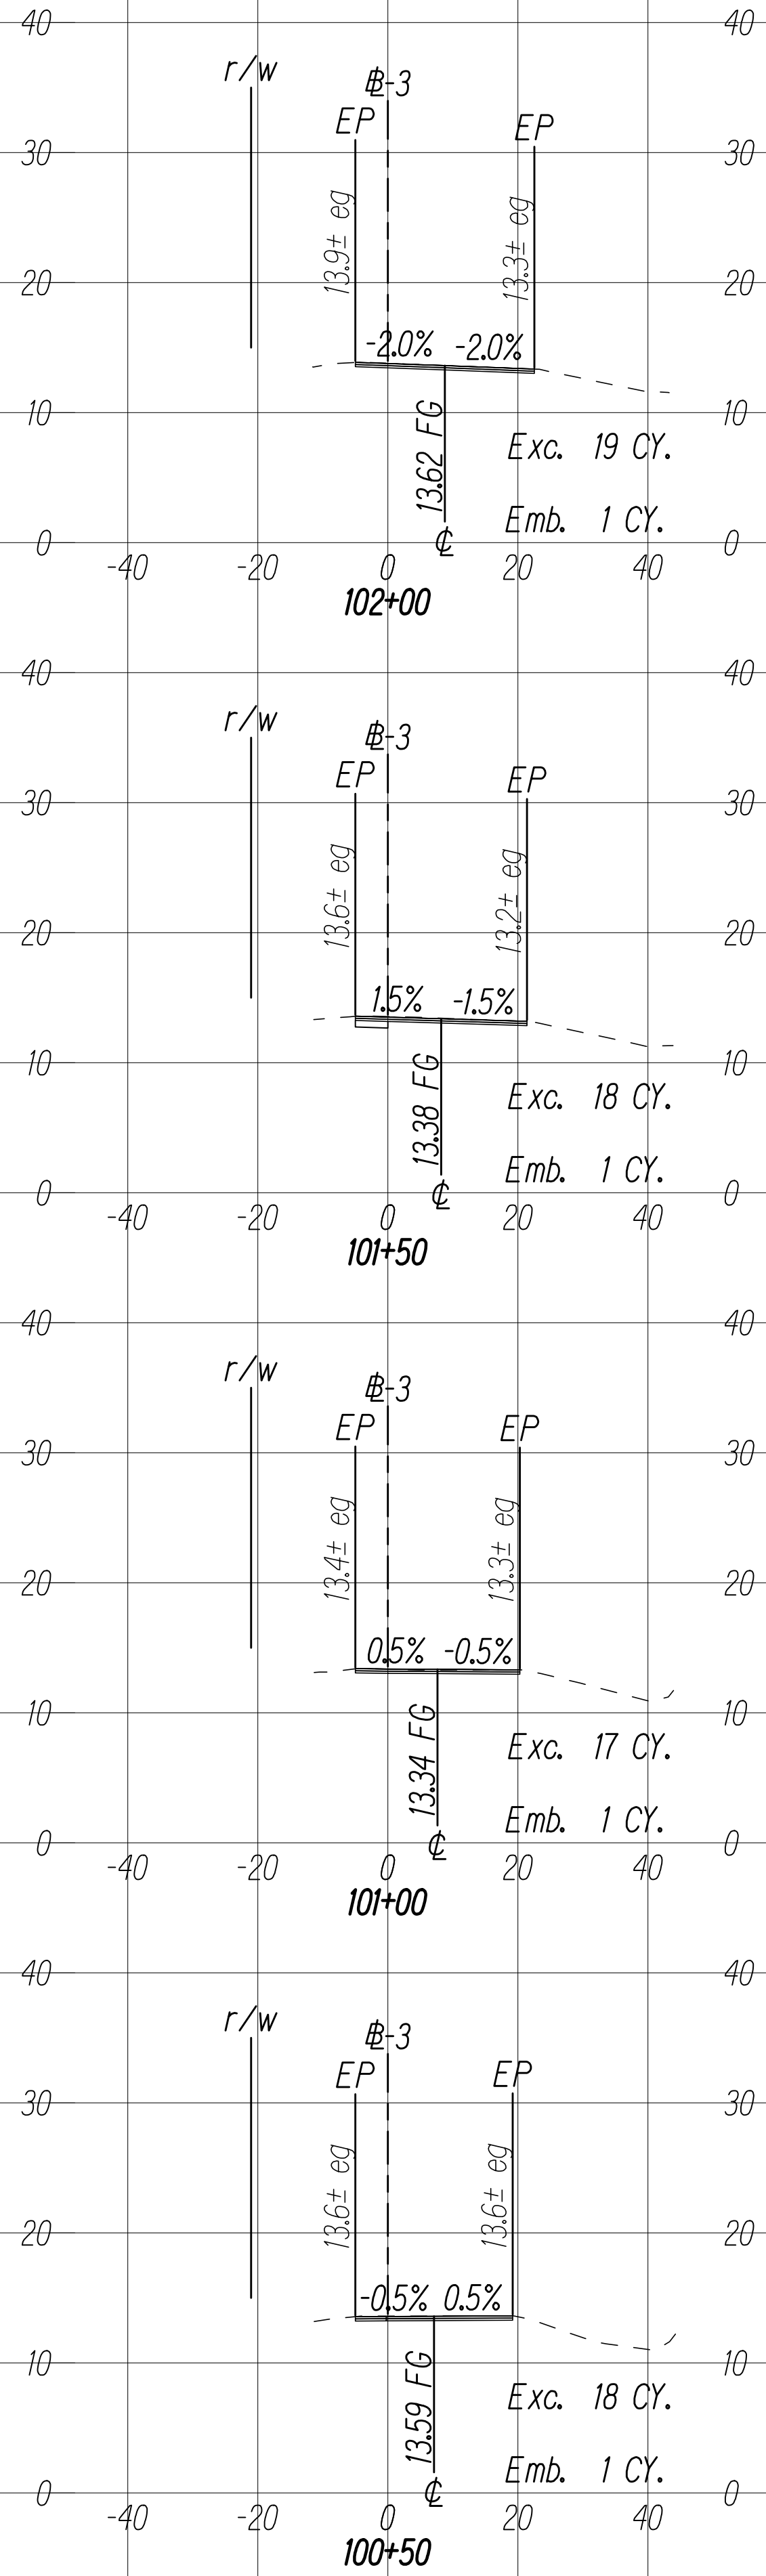

GRAPHIC SCALES:

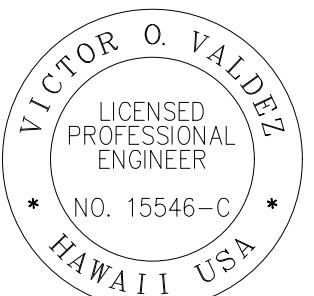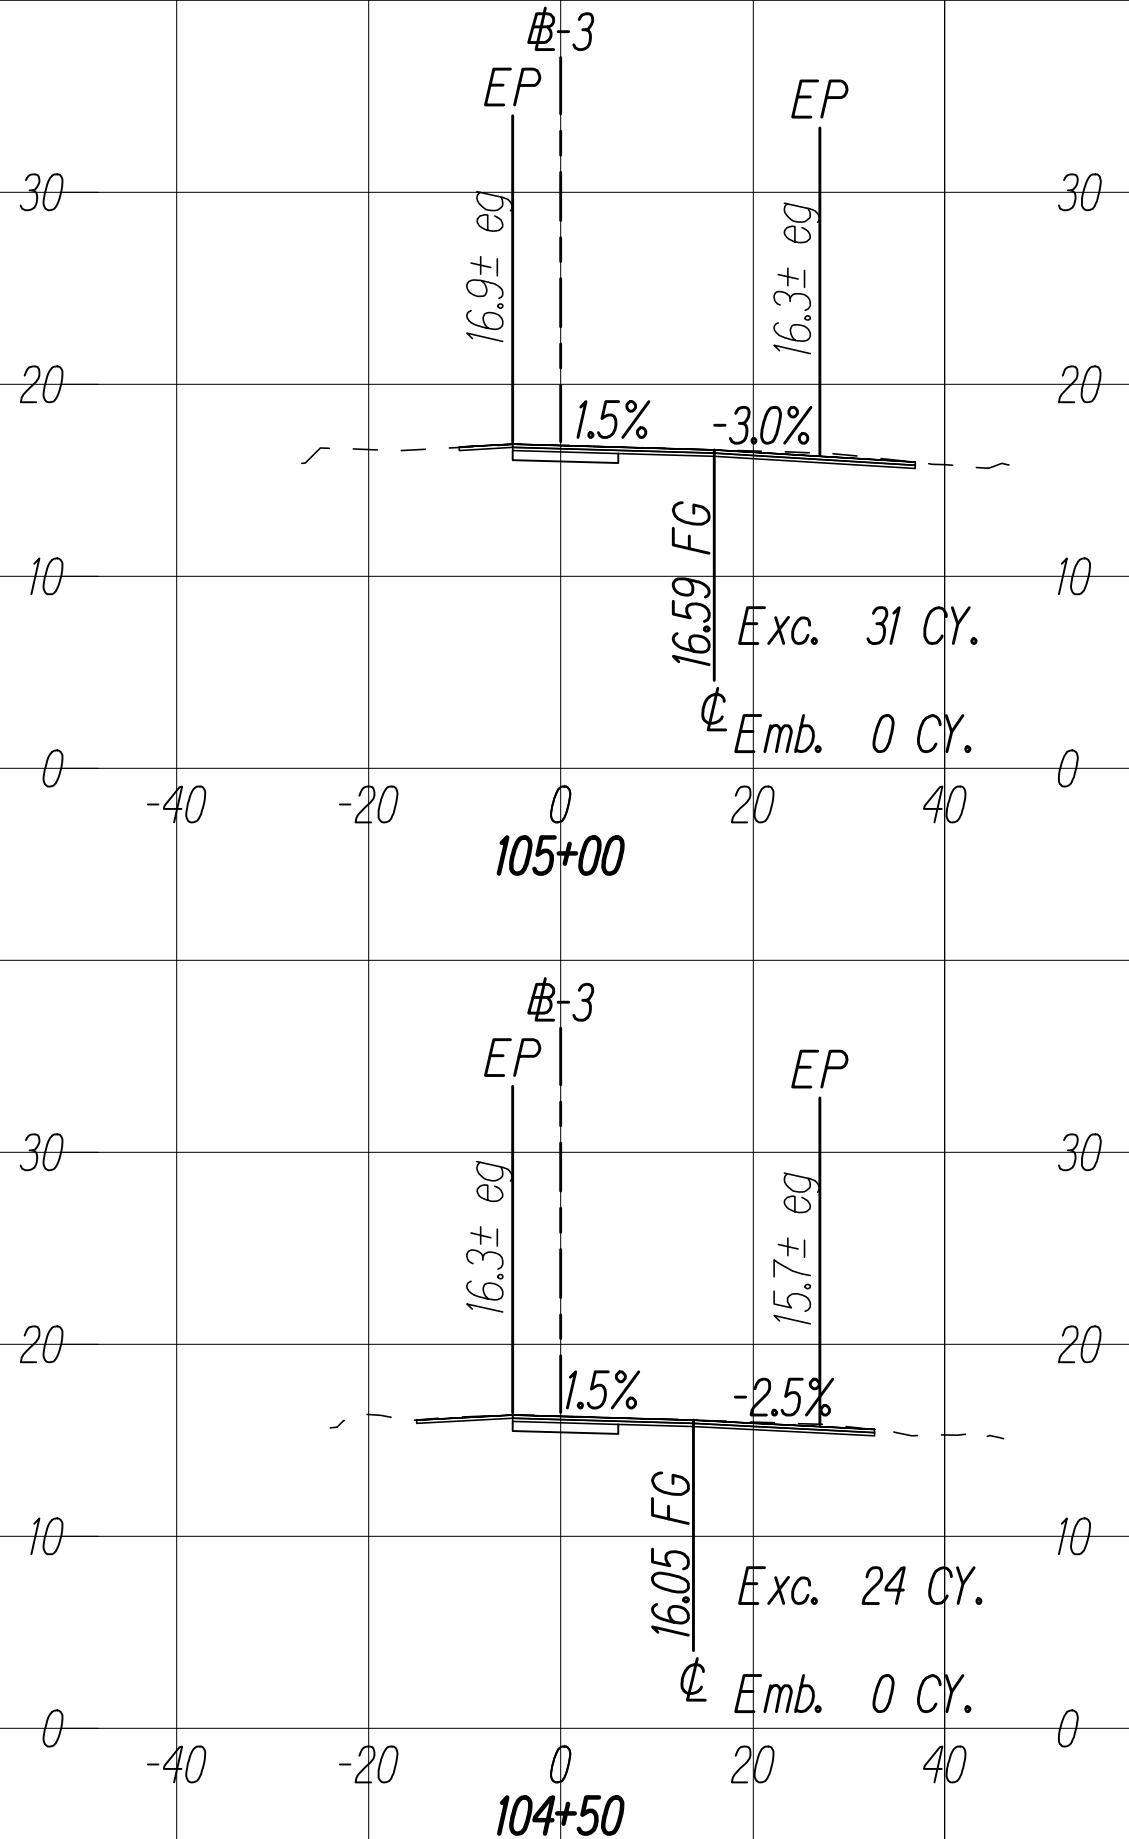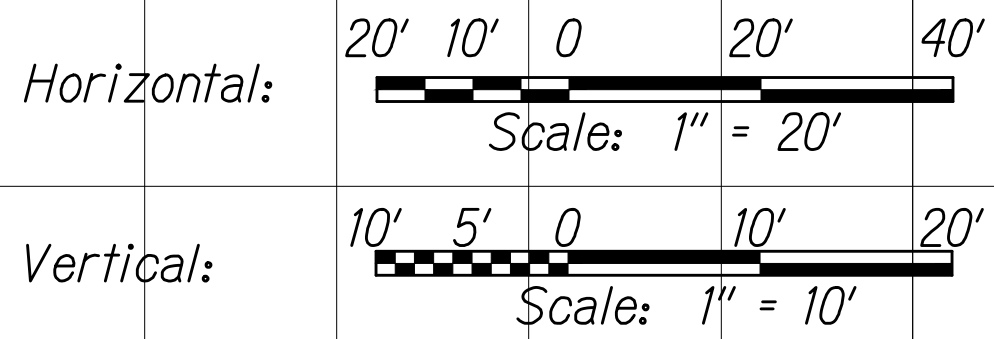

THIS WORK WAS PREPARED BY ME
OR UNDER MY SUPERVISION

SIGNATURE

04/30/22

EXPIRATION DATE
OF THE LICENSE

