


**ADD. 127** 

FED. ROAD DIST. NO.	STATE	FEDAID PROJ. NO.	FISCAL YEAR	SHEET NO.	TOTAL SHEETS
HAWAII	HAW.	NH-072-1(059)	2021	128	243

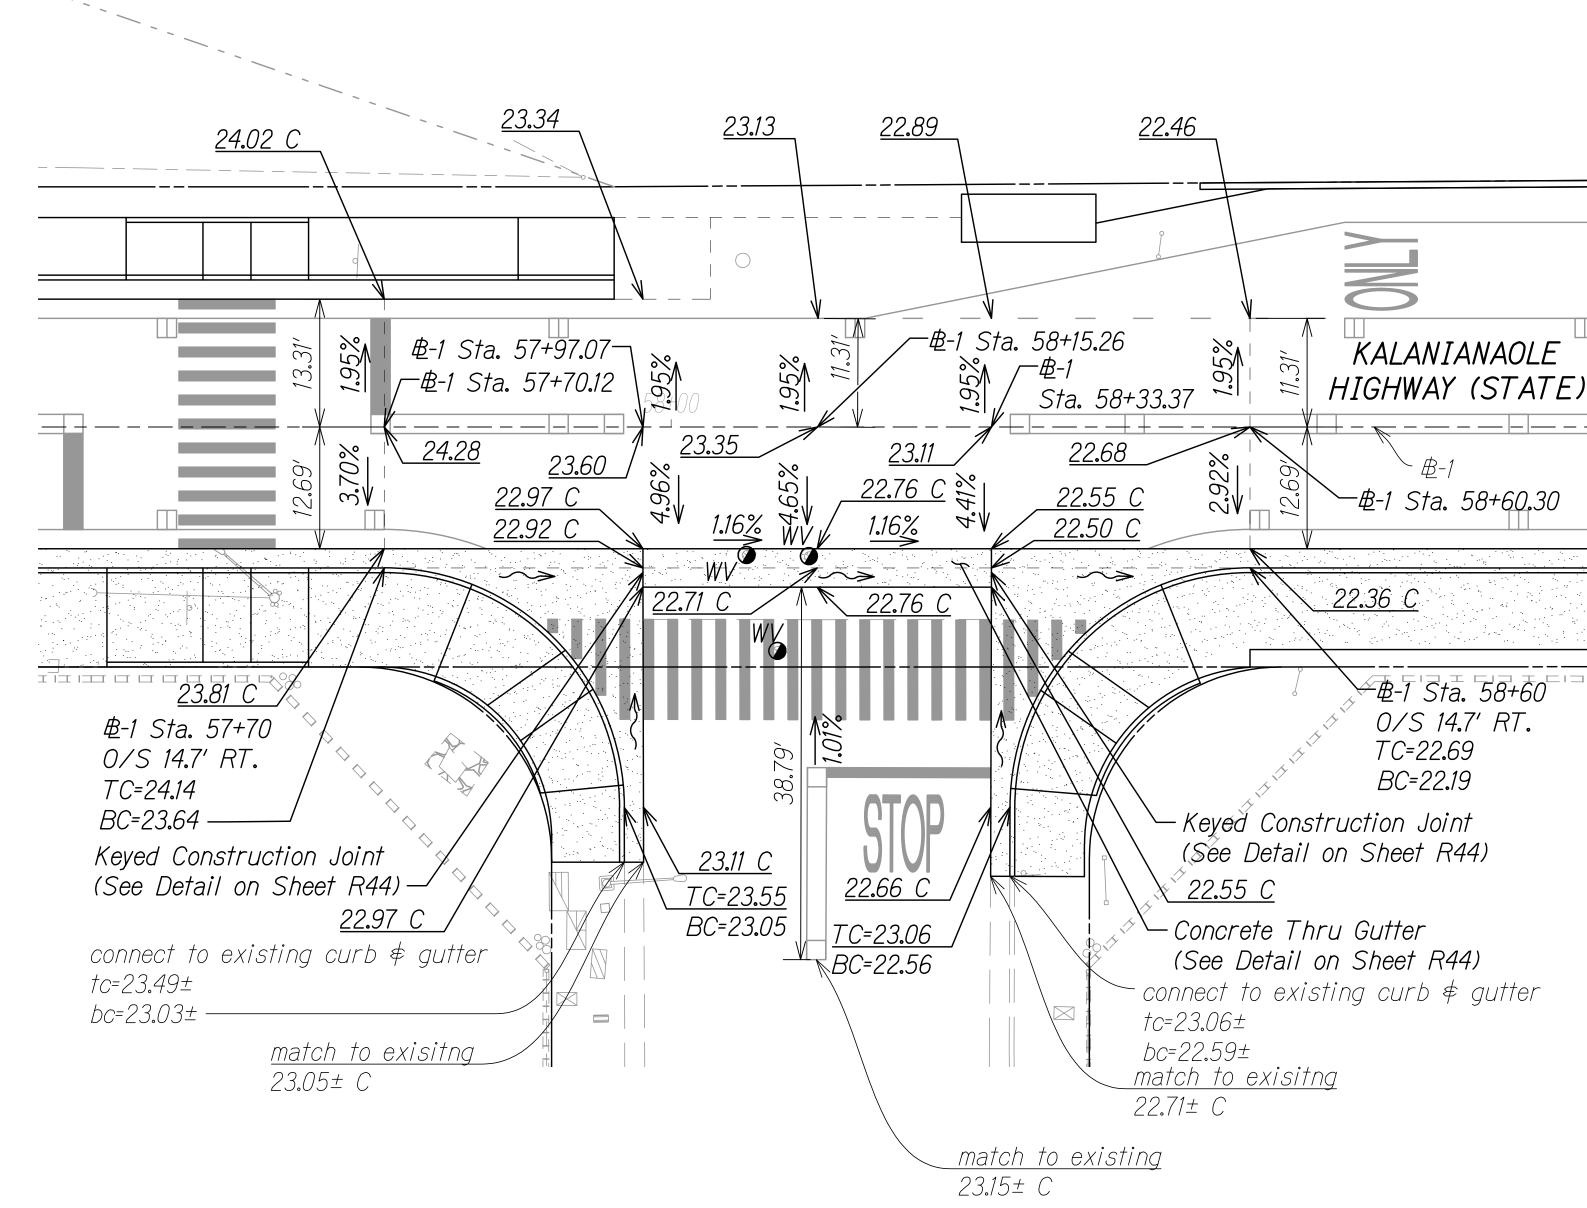

<u>INTERSECTION LAYOUT PLAN AT INOAOLE ST.</u>

SCALE: 1" = 10'


LEGEND:

> Flow Arrow

GRAPHICAL SCALE:

10' 5' 0 10' 20'

SCALE: 1" = 10'

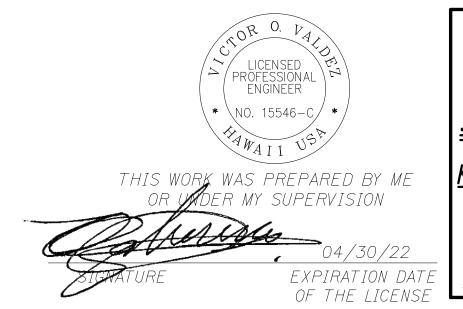

STATE OF HAWAII
DEPARTMENT OF TRANSPORTATION
HIGHWAYS DIVISION

## <u>INTERSECTION LAYOUT PLAN</u>

KALANIANAOLE HIGHWAY IMPROVEMENTS PHASE 2

Poalima Street to Vicinity of Makai Pier

Federal-Aid Project No. NH-072-1(059)

Scale: As Shown

Date: January 2021

SHEET No. R45 OF 66 SHEETS