

FED. ROAD DIST. NO.	STATE	FED. AID PROJ. NO.	FISCAL YEAR	SHEET NO.	TOTAL SHEETS
HAWAII	HAW.	NH-072-K(056)	2013	9	85

RECONSTRUCTION AREA SCHEDULE (OUTBOUND LANES)
West Hind Drive to West Halemaumau Street


STATION		OFFSET FROM # TO CENTER RECON. AREA (L.F.)		LENGTH (L.F.)	WIDTH (L.F.)	APPROX. AREA (SQ. FT.)
FROM	TO	LEFT	RIGHT			
100+35	100+39		15	6	4	24
100+75	101+85		39	110	22	2,420
118+05	119+21		42	116	6	696
119+21	119+53		36	32	18	576
120+15	121+23		28.5	108	33	3,564
123+65	125+66		30	201	11	2,211
127+15	127+33		27	18	16	288
128+09	128+67		26	58	6	348
132+50	133+03		30	53	22	1,166
133+15	133+38		13	23	11	253
133+60	133+86		24	26	7	182
136+25	136+86		14	13	7	91
137+55	137+77		18	22	6	132
138+75	138+91		18	16	4	64
140+62	141+35		33	73	11	803
141+90	144+56		38	266	11	2,926
144+56	145+87		19	131	33	4,323
145+87	148+19		36	232	11	2,552
148+19	149+96		19	177	33	5,841
149+96	150+21		35	25	11	275
152+40	155+17		38	277	11	3,047
155+17	157+06		28	189	37	6,993
157+06	158+26		42	120	11	1,320
158+26	158+73		15	47	11	517
159+10	159+30		15	20	6	120
TOTAL (S.F.)						40,732

RECONSTRUCTION AREA SCHEDULE (OUTBOUND LANES)
West Halemaumau Street to East Halemaumau Street

STATION		OFFSET FROM # TO CENTER RECON. AREA (L.F.)		LENGTH (L.F.)	WIDTH (L.F.)	APPROX. AREA (SQ. FT.)
FROM	TO	LEFT	RIGHT			
159+83	160+62		22	79	22	1,738
163+94	164+27		29	33	11	363
TOTAL (S.F.)						2,101

RECONSTRUCTION AREA SCHEDULE (OUTBOUND LANES)
East Halemaumau Street to Hawaii Kai Drive

STATION		OFFSET FROM O.B. # TO CENTER RECON. AREA (L.F.)		LENGTH (L.F.)	WIDTH (L.F.)	APPROX. AREA (SQ. FT.)
FROM	TO	LEFT	RIGHT			
183+50	183+90	5.5		40	11	440
194+63	195+03	5.5		40	11	440
195+39	185+81	5.5		42	11	462
197+90	198+40	9		50	6	300
199+50	200+00	10		50	6	300
215+75	216+12	15		37	6	222
TOTAL (S.F.)						2,164

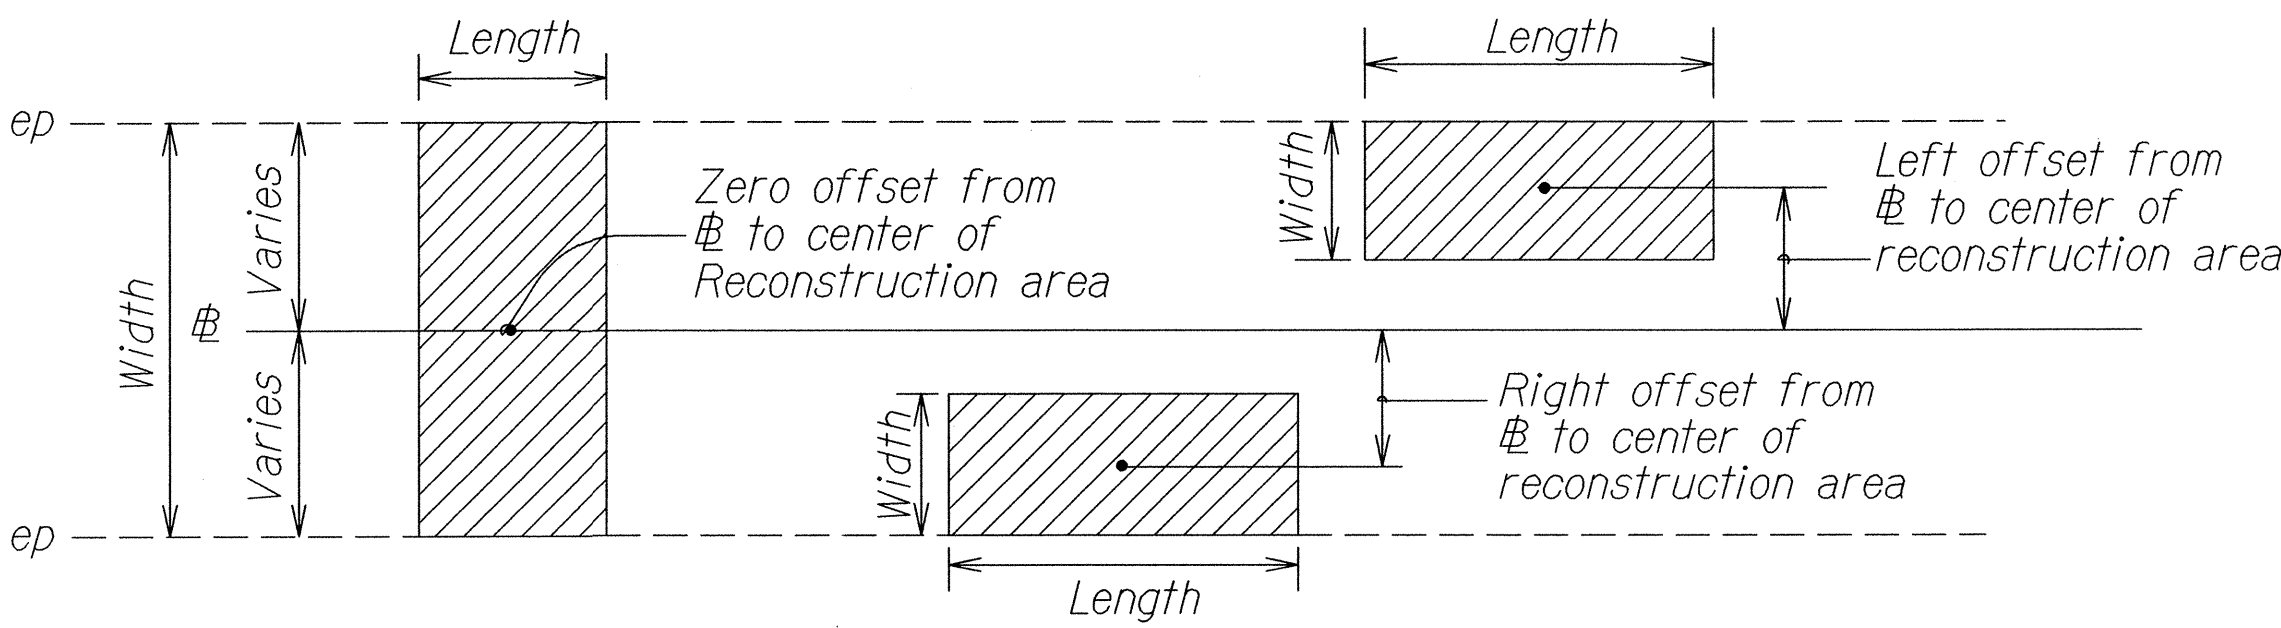

LOCATION OF WEAKENED PAVEMENT DETAIL
Not to Scale

STATE OF HAWAII
DEPARTMENT OF TRANSPORTATION
HIGHWAYS DIVISION

RECONSTRUCTION SCHEDULE

KALANIANA'OLE HIGHWAY RESURFACING

West Hind Drive to
Vicinity of Hanauma Bay Road

Federal Aid Project No. NH-072-K(056)

Scale: As Shown Date: August, 2013

SHEET No. 1 OF 4 SHEETS

SURVEY PLOTTED BY	DATE
DRAWN BY	
TRACED BY	
NOTED BY	
CHECKED BY	

FED. ROAD DIST. NO.	STATE	FED. AID PROJ. NO.	FISCAL YEAR	SHEET NO.	TOTAL SHEETS
HAWAII	HAW.	NH-072-1(056)	2013	C.O. 10	85

RECONSTRUCTION AREA SCHEDULE (OUTBOUND LANES)
Hawaii Kai Towne Center Entrance to Lunalilo Home Road

STATION		OFFSET FROM # TO CENTER RECON. AREA (L.F.)		LENGTH (L.F.)	WIDTH (L.F.)	APPROX. AREA (SQ. FT.)
FROM	TO	LEFT	RIGHT			
124+90	125+14		7	24	6	144
125+40	125+52		15	12	11	132
129+19	129+47		20	28	6	168
129+47	129+53		11	6	22	132
129+66	129+90		11	24	22	528
132+40	132+64		11	24	22	528
136+58	141+26		19	468	4	1,872
146+45	94+96		18	526	4	2,104
95+23	95+35		12	12	11	132
95+35	98+86		18	351	4	1,404
102+35	104+00		11	165	22	3,630
TOTAL (S.F.)						10,774



RECONSTRUCTION AREA SCHEDULE (OUTBOUND LANES)
Nawiliwili Street to Hanauma Bay Road

STATION		OFFSET FROM # TO CENTER RECON. AREA (L.F.)		LENGTH (L.F.)	WIDTH (L.F.)	APPROX. AREA (SQ. FT.)
FROM	TO	LEFT	RIGHT			
124+80	124+98		3	18	6	108
124+98	125+28		9	30	6	180
125+50	125+62		5.5	12	11	132
127+55	127+41		7	14	4	56
128+20	129+05		3	85	6	510
TOTAL (S.F.)						986

RECONSTRUCTION AREA SCHEDULE (OUTBOUND LANES)
Lunalilo Home Road to Nawiliwili Street

STATION		OFFSET FROM # TO CENTER RECON. AREA (L.F.)		LENGTH (L.F.)	WIDTH (L.F.)	APPROX. AREA (SQ. FT.)
FROM	TO	LEFT	RIGHT			
103+97	120+68		5.5	1671	11	18,381
121+00	123+87		5.5	287	11	3,157
TOTAL (S.F.)						21,538

ORIGINAL PLAN	SURVEY PLOTTED BY	DATE
DRAWN BY		
TRACED BY		
DESIGNED BY		
CHECKED BY		
NOTED BY		
DATE		



1-24-14 Added new station.
Revised dimensions.
Revised total of S.F.

DATE REVISION

STATE OF HAWAII DEPARTMENT OF TRANSPORTATION HIGHWAYS DIVISION
RECONSTRUCTION SCHEDULE
KALANIANA'OLE HIGHWAY RESURFACING
West Hind Drive to Vicinity of Hanauma Bay Road Fed. Aid Project No. NH-072-1(056)
Scale: As Shown Date: August, 2013
SHEET No. 2 OF 4 SHEETS

FED. ROAD DIST. NO.	STATE	FED. AID PROJ. NO.	FISCAL YEAR	SHEET NO.	TOTAL SHEETS
HAWAII	HAW.	NH-072-K(056)	2013	11	85

RECONSTRUCTION AREA SCHEDULE (INBOUND LANES) West Hind Drive to West Halemaumau Street						
STATION		OFFSET FROM Φ TO CENTER RECON. AREA (L.F.)		LENGTH (L.F.)	WIDTH (L.F.)	APPROX. AREA (SQ. FT.)
FROM	TO	LEFT	RIGHT			
100+40	119+50	16.5		1910	33	63,030
120+14	159+50	18		3936	33	129,888
TOTAL (S.F.)						192,918

RECONSTRUCTION AREA SCHEDULE (INBOUND LANES) West Halemaumau Street to East Halemaumau Street						
STATION		OFFSET FROM Φ TO CENTER RECON. AREA (L.F.)		LENGTH (L.F.)	WIDTH (L.F.)	APPROX. AREA (SQ. FT.)
FROM	TO	LEFT	RIGHT			
159+50	165+30	18		580	33	19,140
165+76	175+99	18		1023	33	33,759
TOTAL (S.F.)						52,899

RECONSTRUCTION AREA SCHEDULE (INBOUND LANES) East Halemaumau Street to Hawaii Kai Drive						
STATION		OFFSET FROM I.B. Φ TO CENTER RECON. AREA (L.F.)		LENGTH (L.F.)	WIDTH (L.F.)	APPROX. AREA (SQ. FT.)
FROM	TO	LEFT	RIGHT			
184+18	184+45		18	27	11	297
185+60	187+53		18	193	11	2,123
189+98	191+03		22	105	22	2,310
192+28	192+75		30	47	11	517
193+55	193+69		15	14	6	84
195+05	195+54		12	49	6	294
198+42	198+54		20	16	11	176
208+85	209+07		30	22	11	242
209+92	210+23		30	31	11	341
211+18	211+36		30	18	6	108
215+20	215+43		25	23	6	138
216+45	216+85		30	40	11	440
TOTAL (S.F.)						7,070

RECONSTRUCTION AREA SCHEDULE (INBOUND LANES) East Halemaumau Street to Hawaii Kai Drive						
STATION		OFFSET FROM I.B. Φ TO CENTER RECON. AREA (L.F.)		LENGTH (L.F.)	WIDTH (L.F.)	APPROX. AREA (SQ. FT.)
FROM	TO	LEFT	RIGHT			
217+80	218+24		13.5	44	27	1,188
219+50	220+22		15	72	11	792
220+75	221+02		5.5	27	11	297
221+37	221+91		10	54	20	1,080
221+91	222+65		5.5	74	11	814
223+00	223+20		16.5	20	11	220
224+60	225+09		16.5	49	11	539
225+09	225+92		12	83	24	1,992
225+92	229+97		16.5	405	11	4,455
230+63	231+46		11.5	83	23	1,909
232+69	232+89		0	20	6	120
237+60	237+91		18	31	11	341
237+91	238+03		13	12	22	264
238+03	238+48		18	45	11	495
239+18	239+63		8	45	11	495
TOTAL (S.F.)						15,001

SURVEY PLOTTED BY	DATE
DRAWN BY	
TRACED BY	
NOTED BY	
CHECKED BY	
ORIGINAL PLAN	
NOTE BOOK	
NO. 11	

STATE OF HAWAII DEPARTMENT OF TRANSPORTATION HIGHWAYS DIVISION
RECONSTRUCTION SCHEDULE
KALANIANA'OLE HIGHWAY RESURFACING
West Hind Drive to Vicinity of Hanauma Bay Road
Federal Aid Project No. NH-072-K(056)
Scale: As Shown Date: August, 2013
SHEET No. 3 OF 4 SHEETS

FED. ROAD DIST. NO.	STATE	FED. AID PROJ. NO.	FISCAL YEAR	SHEET NO.	TOTAL SHEETS
HAWAII	HAW.	NH-072-1(056)	2013	C.O. 12	85

RECONSTRUCTION AREA SCHEDULE (INBOUND LANES) Hawaii Kai Drive to Keahole Street						
STATION		OFFSET FROM I.B. # TO CENTER RECON. AREA (L.F.)		LENGTH (L.F.)	WIDTH (L.F.)	APPROX. AREA (SQ. FT.)
FROM	TO	LEFT	RIGHT			
240+34	240+79		11	45	11	495
240+79	241+34		24	55	11	605
241+85	242+73		14	88	11	968
243+90	244+43		13	53	22	1,166
245+60	245+88		8	28	11	308
247+28	247+48	4		20	4	80
248+30	248+42	4		12	4	48
TOTAL (S.F.)						3,670

RECONSTRUCTION AREA SCHEDULE (INBOUND LANES) Hawaii Kai Towne Center Entrance to Lunalilo Home Road						
STATION		OFFSET FROM # TO CENTER RECON. AREA (L.F.)		LENGTH (L.F.)	WIDTH (L.F.)	APPROX. AREA (SQ. FT.)
FROM	TO	LEFT	RIGHT			
122+70	122+96	17		26	11	286
123+90	124+13	5.5		23	11	253
124+95	125+36	21		41	11	451
125+65	125+83	12		18	24	432
128+30	128+60	5.5		30	11	330
129+20	129+50	16		30	13	390
129+66	129+90	11		24	22	528
132+40	133+50	11		110	22	2,420
133+72	135+63	2		191	4	764
137+80	138+65	5.5		85	11	935
138+77	139+47	16.5		70	11	770
139+47	140+00	11.5		53	23	1,219
140+00	140+20	16.5		20	11	220
140+40	140+75	5.5		35	11	385
144+35	144+77	15		42	6	252
148+12	149+41	18		129	6	774
97+92	100+69	11		277	6	1,662
101+55	101+94	6		39	11	429
102+22	103+57	18		135	4	540
TOTAL (S.F.)						13,040

RECONSTRUCTION AREA SCHEDULE (INBOUND LANES) Lunalilo Home Road to Nawiliwili Street						
STATION		OFFSET FROM # TO CENTER RECON. AREA (L.F.)		LENGTH (L.F.)	WIDTH (L.F.)	APPROX. AREA (SQ. FT.)
FROM	TO	LEFT	RIGHT			
104+00	120+68	5.5		1,671	11	18,381
121+00	123+87	5.5		287	11	3,157
TOTAL (S.F.)						21,538

RECONSTRUCTION AREA SCHEDULE (INBOUND LANES) Nawiliwili Street to Hanauma Bay Road						
STATION		OFFSET FROM # TO CENTER RECON. AREA (L.F.)		LENGTH (L.F.)	WIDTH (L.F.)	APPROX. AREA (SQ. FT.)
FROM	TO	LEFT	RIGHT			
125+37	127+00	8		163	6	978
TOTAL (S.F.)						978

ORIGINAL PLAN	SURVEY PLOTTED BY	DATE
NOTE BOOK	DRAWN BY	
	TRACED BY	
	DESIGNED BY	
	CHECKED BY	
	IN CHARGE	

1	1-24-14	Added new station. Revised total of S.F.
1	DATE	REVISION

STATE OF HAWAII DEPARTMENT OF TRANSPORTATION HIGHWAYS DIVISION
RECONSTRUCTION SCHEDULE
KALANIANA'OLE HIGHWAY RESURFACING
West Hind Drive to Vicinity of Hanauma Bay Road Federal Aid Project No. NH-072-1(056)
Scale: As Shown Date: August, 2013
SHEET No. 4 OF 4 SHEETS