




FED. ROAD DIST. NO.	STATE	PROJ. NO.	FISCAL YEAR	SHEET NO.	TOTAL SHEETS
HAWAII	HAW.	7801A-01-87	1987	6	6

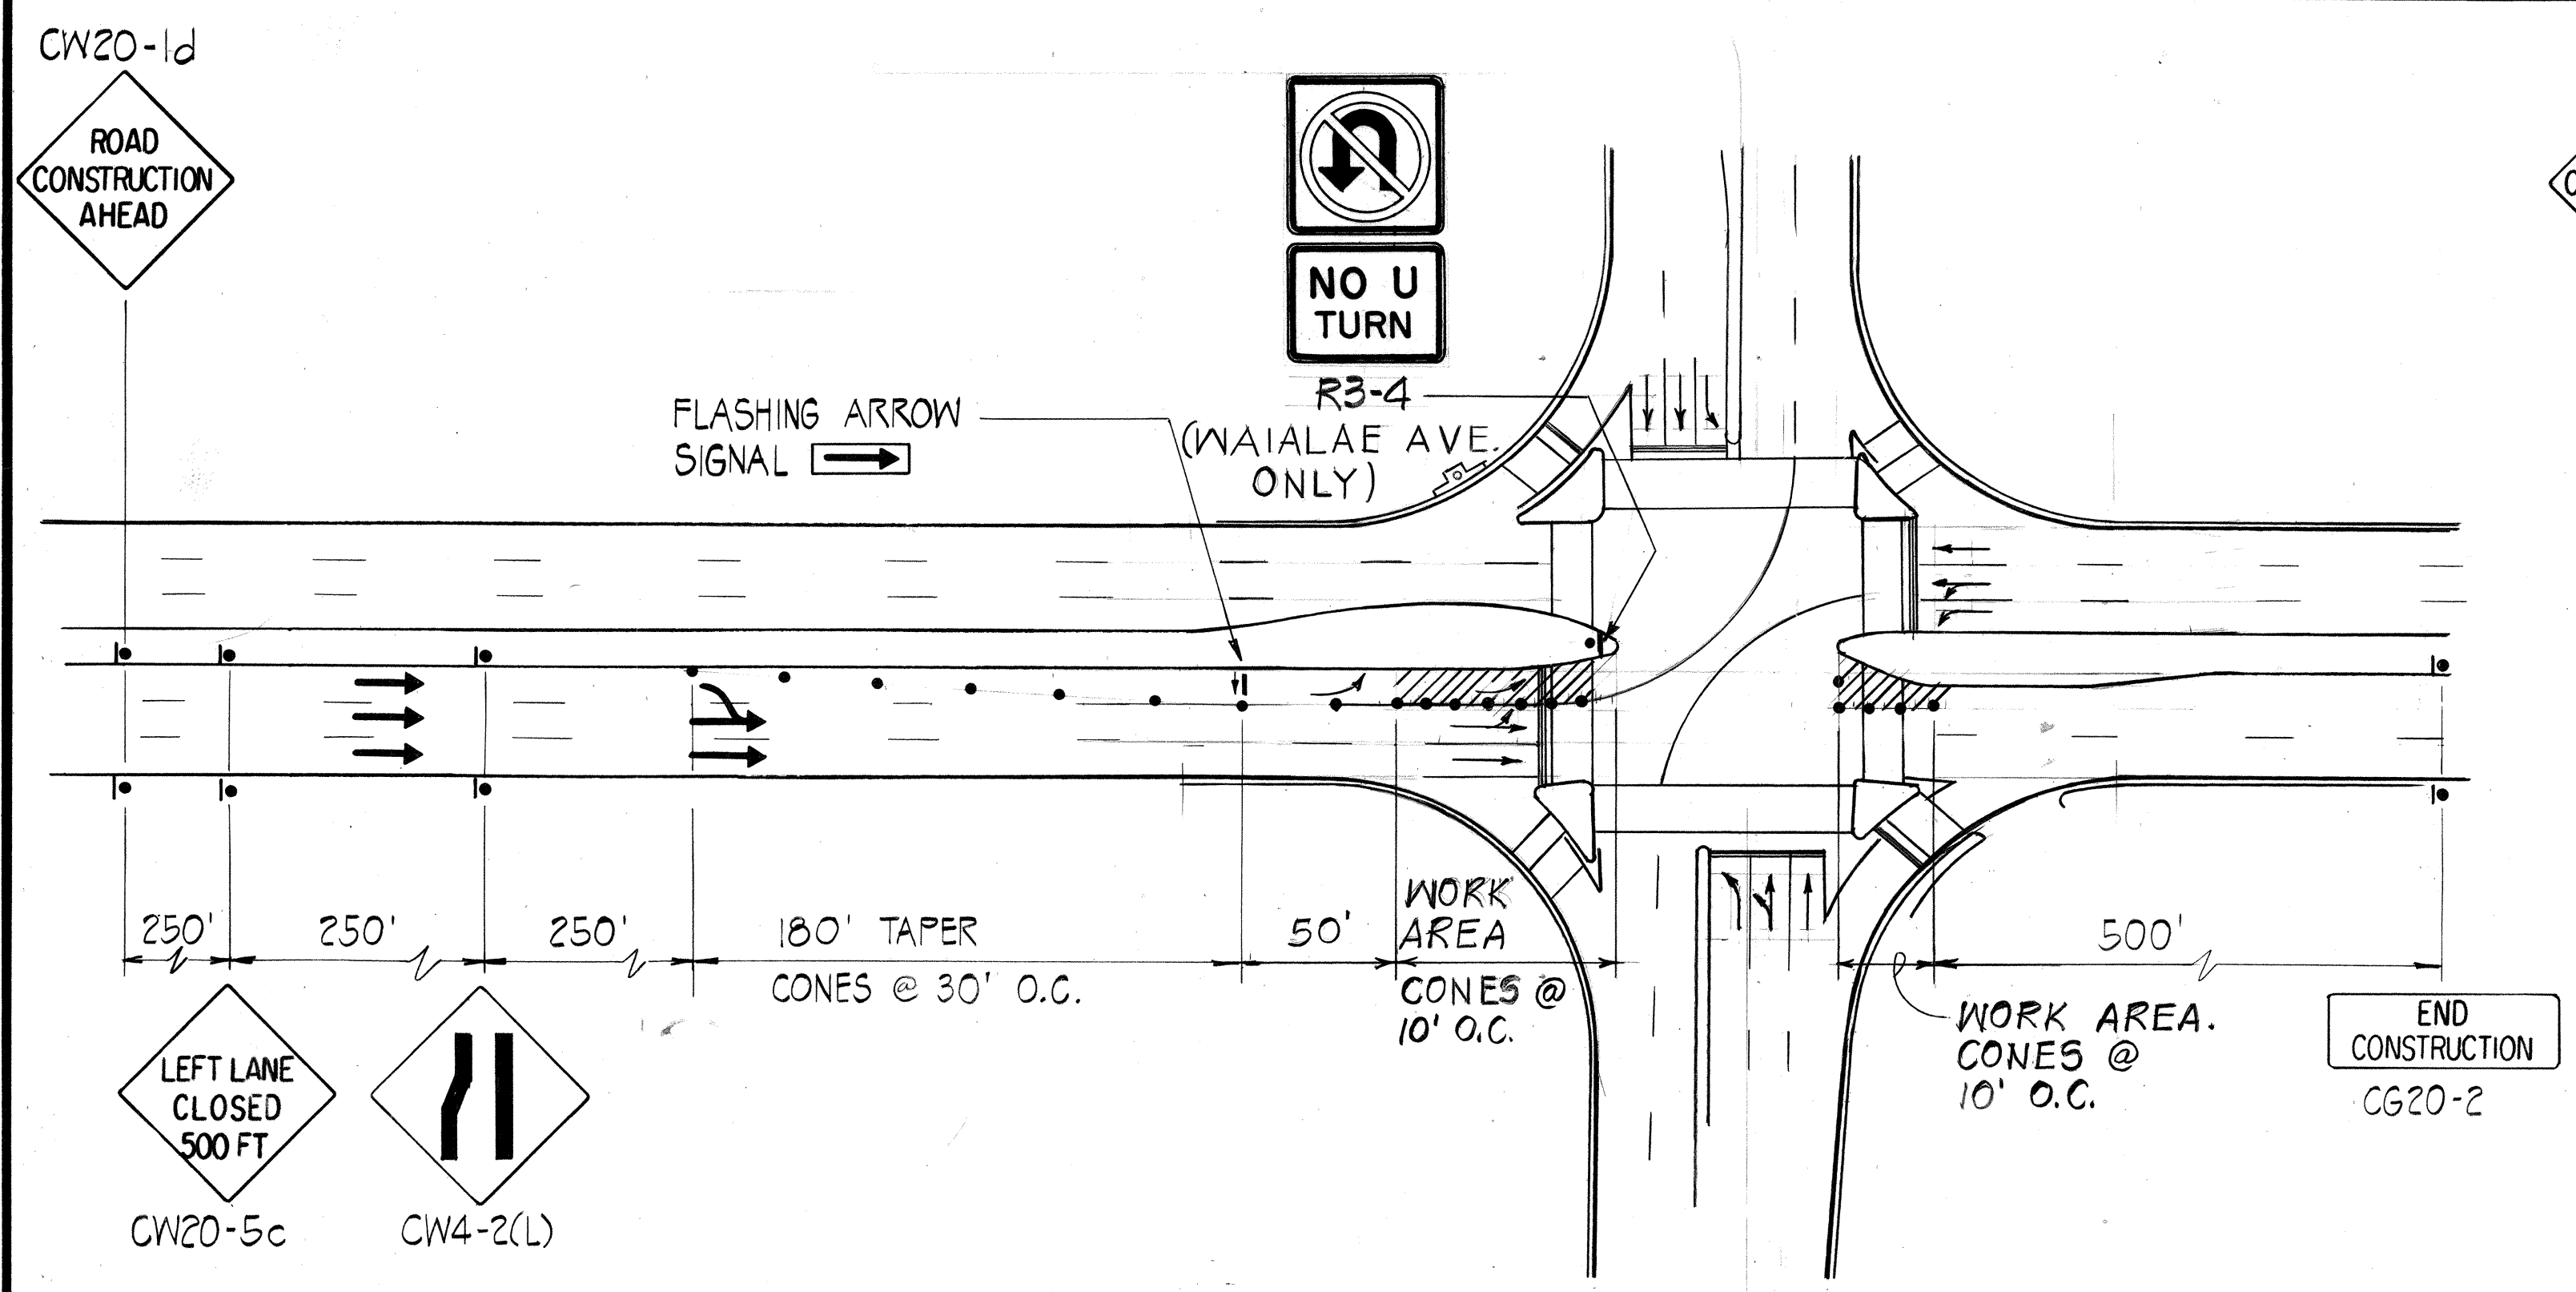


LEFT LANE CLOSURE
SCALE: NTS

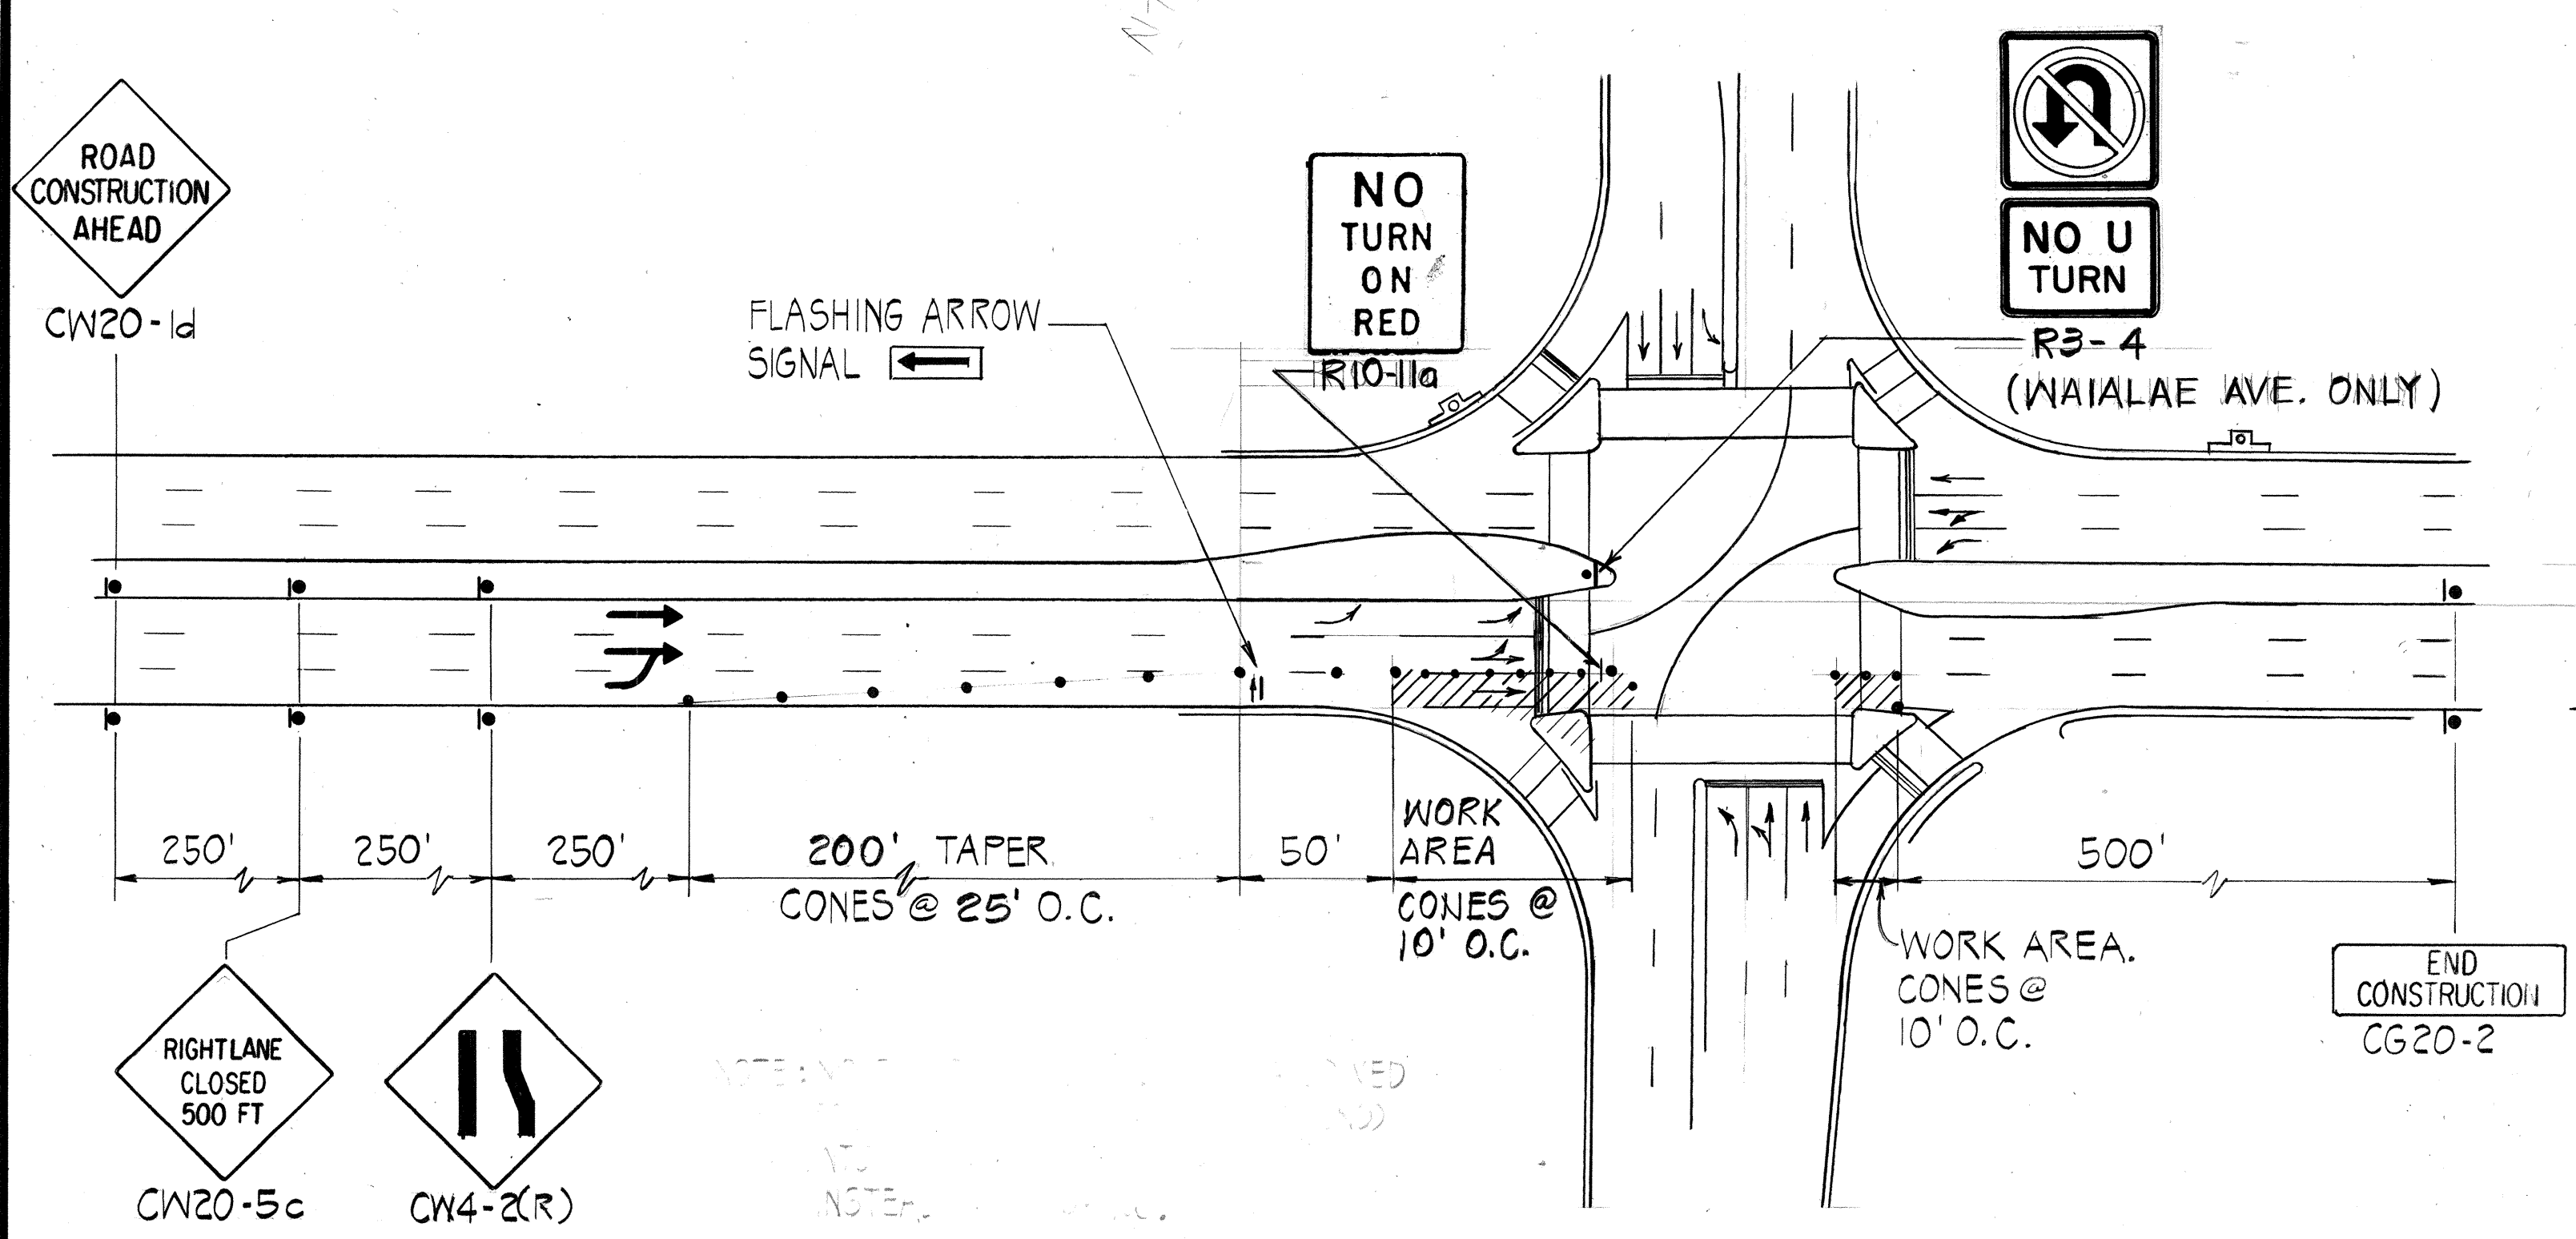

RIGHT LANE CLOSURE WITH ISLAND
SCALE: NTS

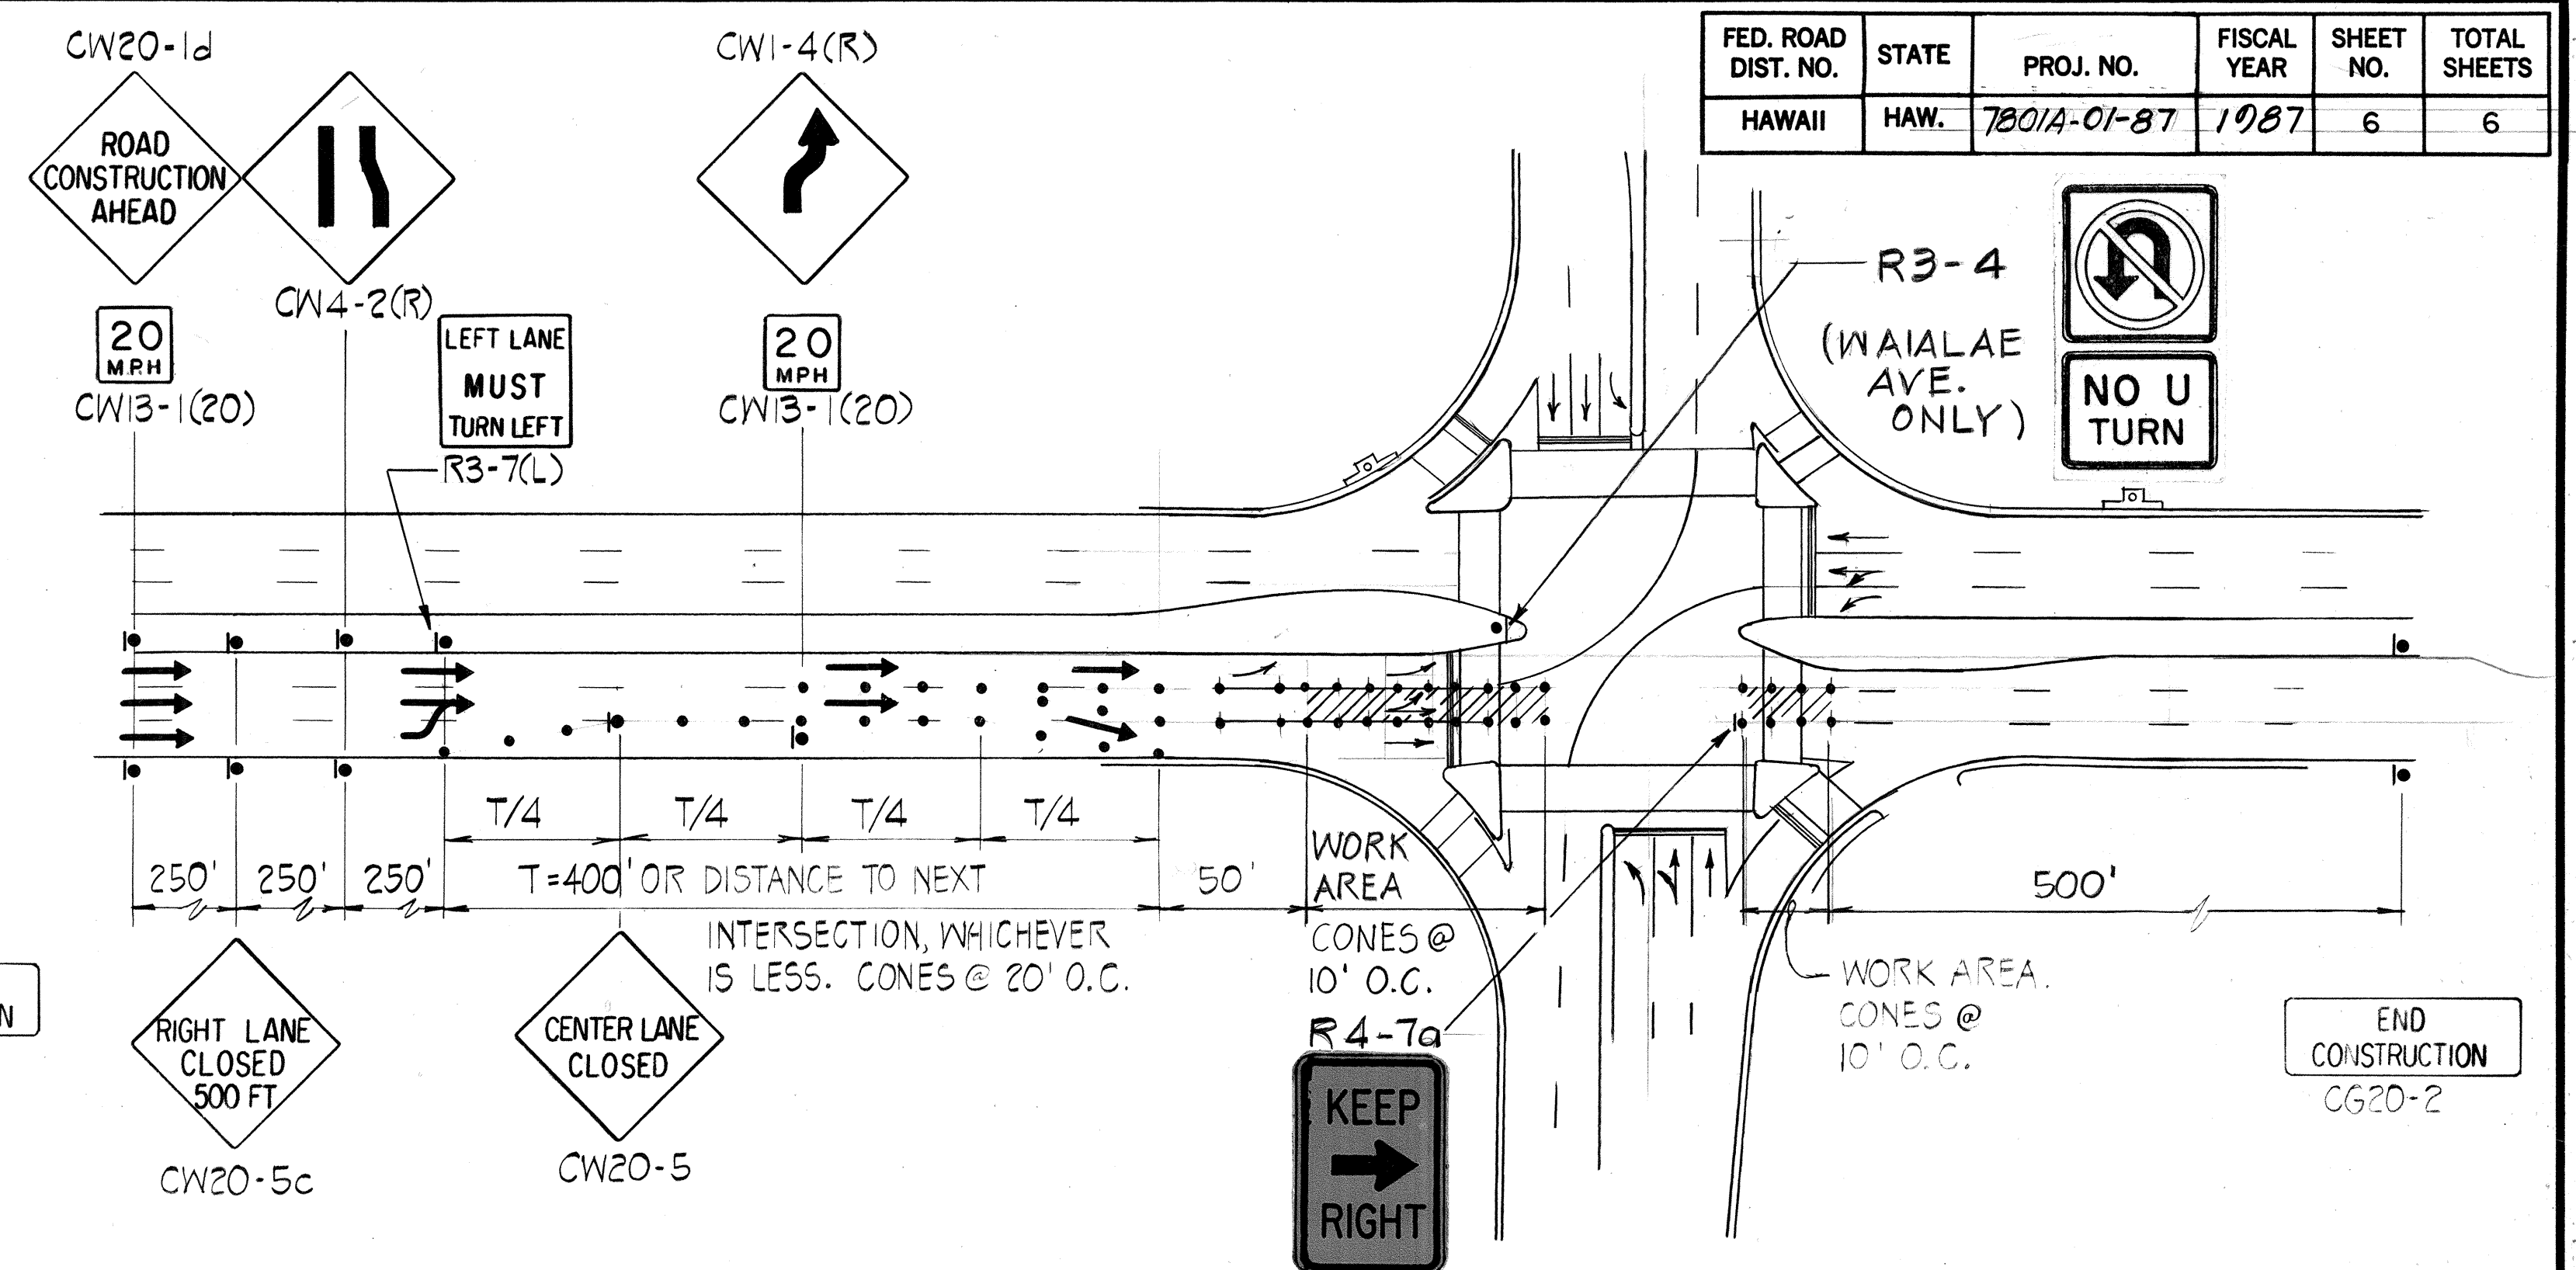

CENTER LANE CLOSURE
SCALE: NTS

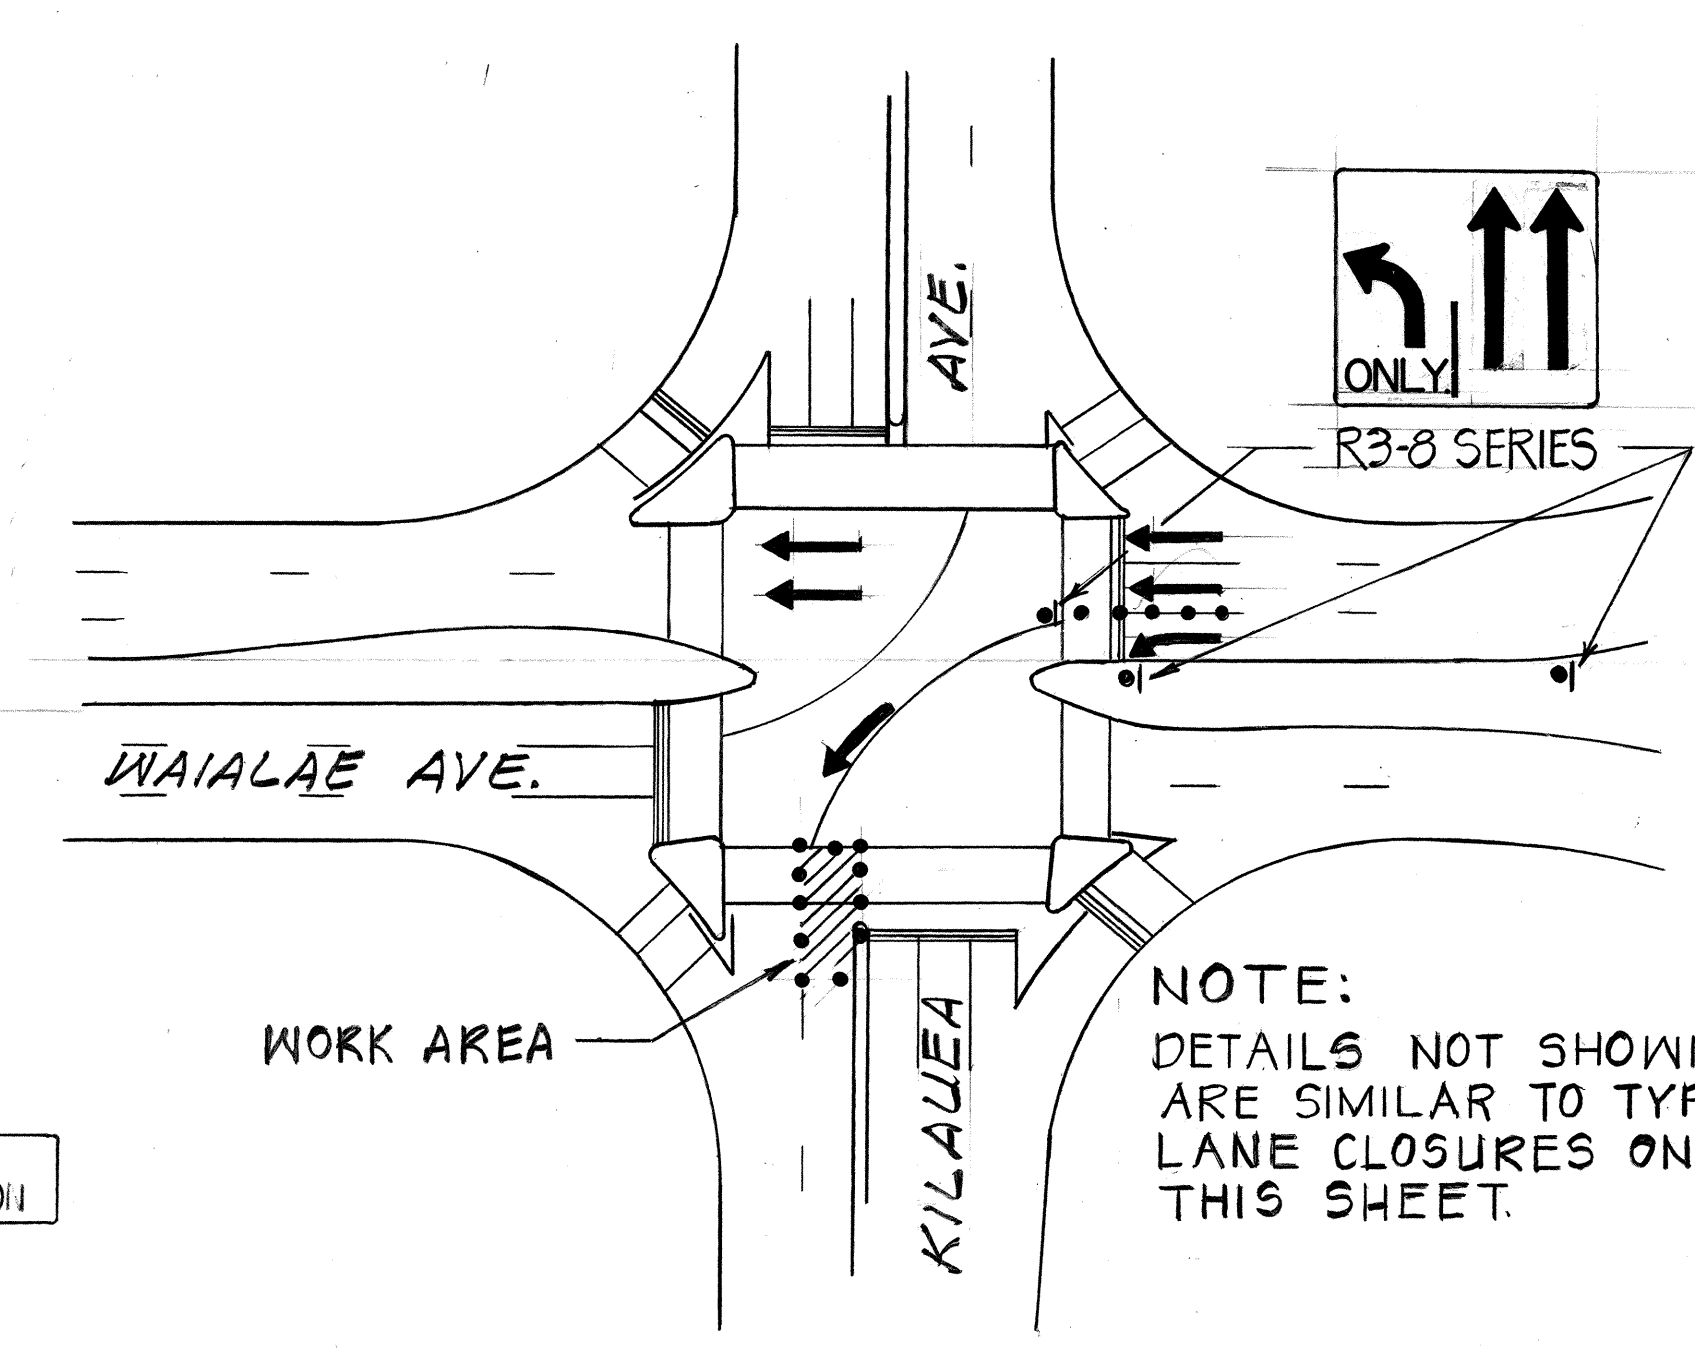

LANE CLOSURE FOR LEFT TURN INTO KILAUEA AVENUE
SCALE: NTS

- GENERAL NOTES ON TRAFFIC CONTROL**
1. All existing traffic lanes shall be kept open except during the working period from 8:30 A.M. to 3:00 P.M.
 2. Only one lane may be closed at any time.
 3. During construction on Kilauea Avenue, only extreme left lane shall be allowed to turn left into Kilauea Avenue from Waialae Avenue.
 4. Pedestrian routes shall be maintained at all times.
 5. A police officer shall be retained at all times when working within the traveled way.
 6. Cover all non-conforming signs and markings during any phase of traffic control work.

LEGEND
→ = Direction of traffic flow

STATE OF HAWAII
DEPARTMENT OF TRANSPORTATION
HIGHWAYS DIVISION

TRAFFIC CONTROL
TYPICAL LANE CLOSURES AT INTERSECTIONS

WAIALAE AVENUE
Intersection Impr. at Kilauea Ave.
Project No. 7801A-01-87

SCALE: AS SHOWN DATE: NOV, 1986
SHEET NO. 6 OF 6 SHEETS

DATE	_____
SURVEY PLOTTED BY	_____
DRAWN BY	_____
DESIGNED BY	_____
QUANTITIES BY	_____
CHECKED BY	_____
ORIGINAL PLAN	_____
NOTE BOOK	_____
No.	_____