




FED. ROAD DIST. NO.	STATE	FED. AID PROJ. NO.	FISCAL YEAR	SHEET NO.	TOTAL SHEETS
HAWAII	HAW.	72C-01-87M	1987	3	20

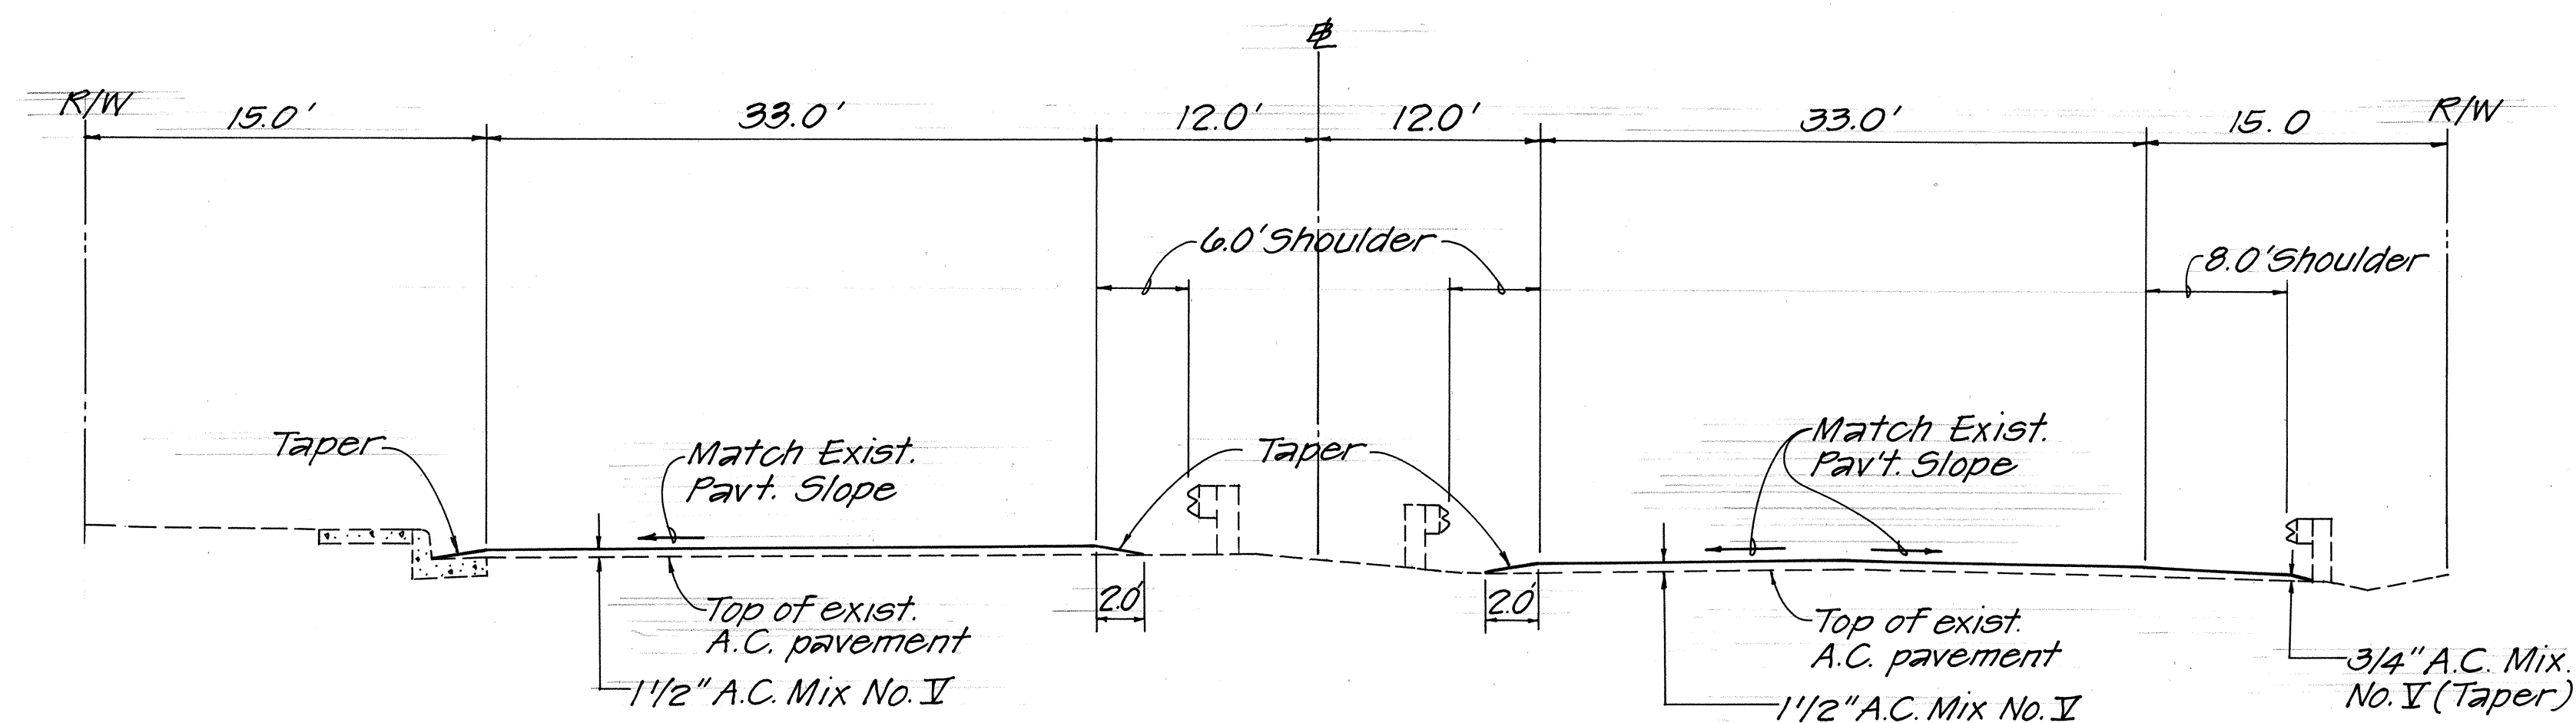


TYPICAL ROADWAY SECTION
Not To Scale

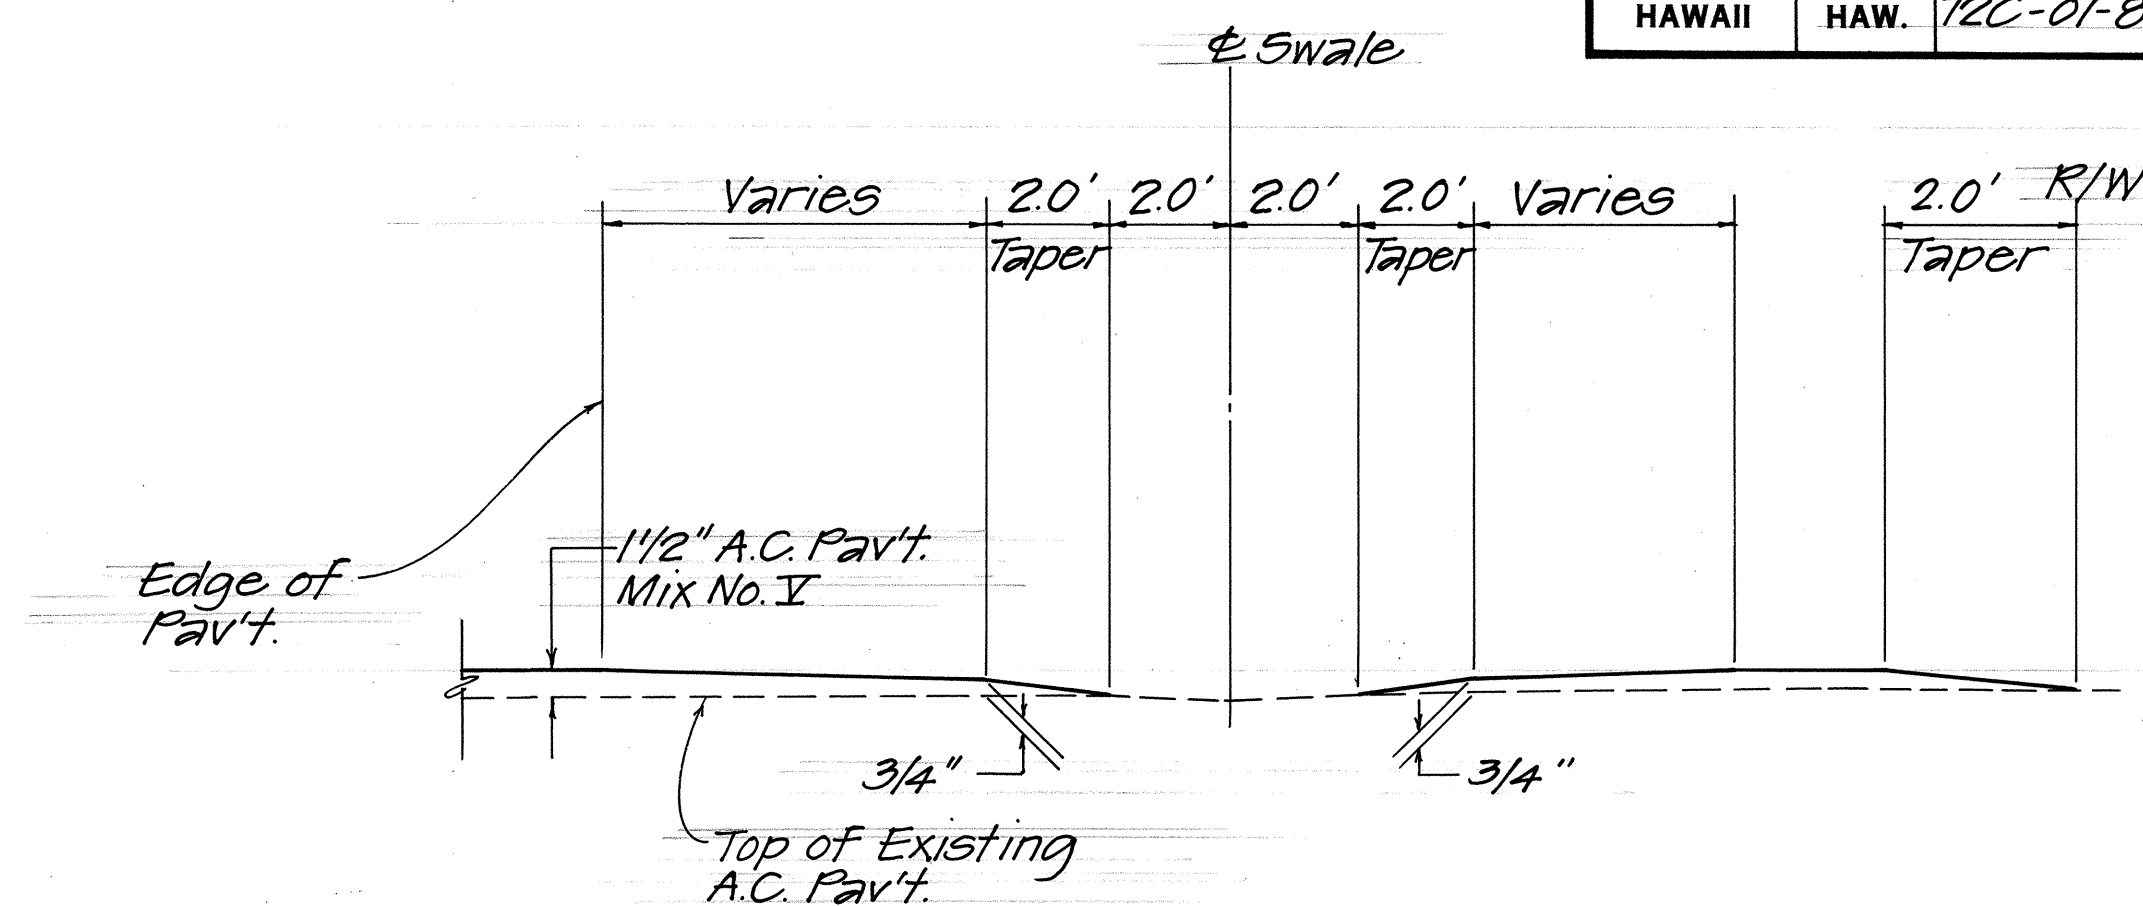


RESURFACING AT PAVED SIDEROAD OR PAVED DRIVEWAY DETAIL
Not To Scale

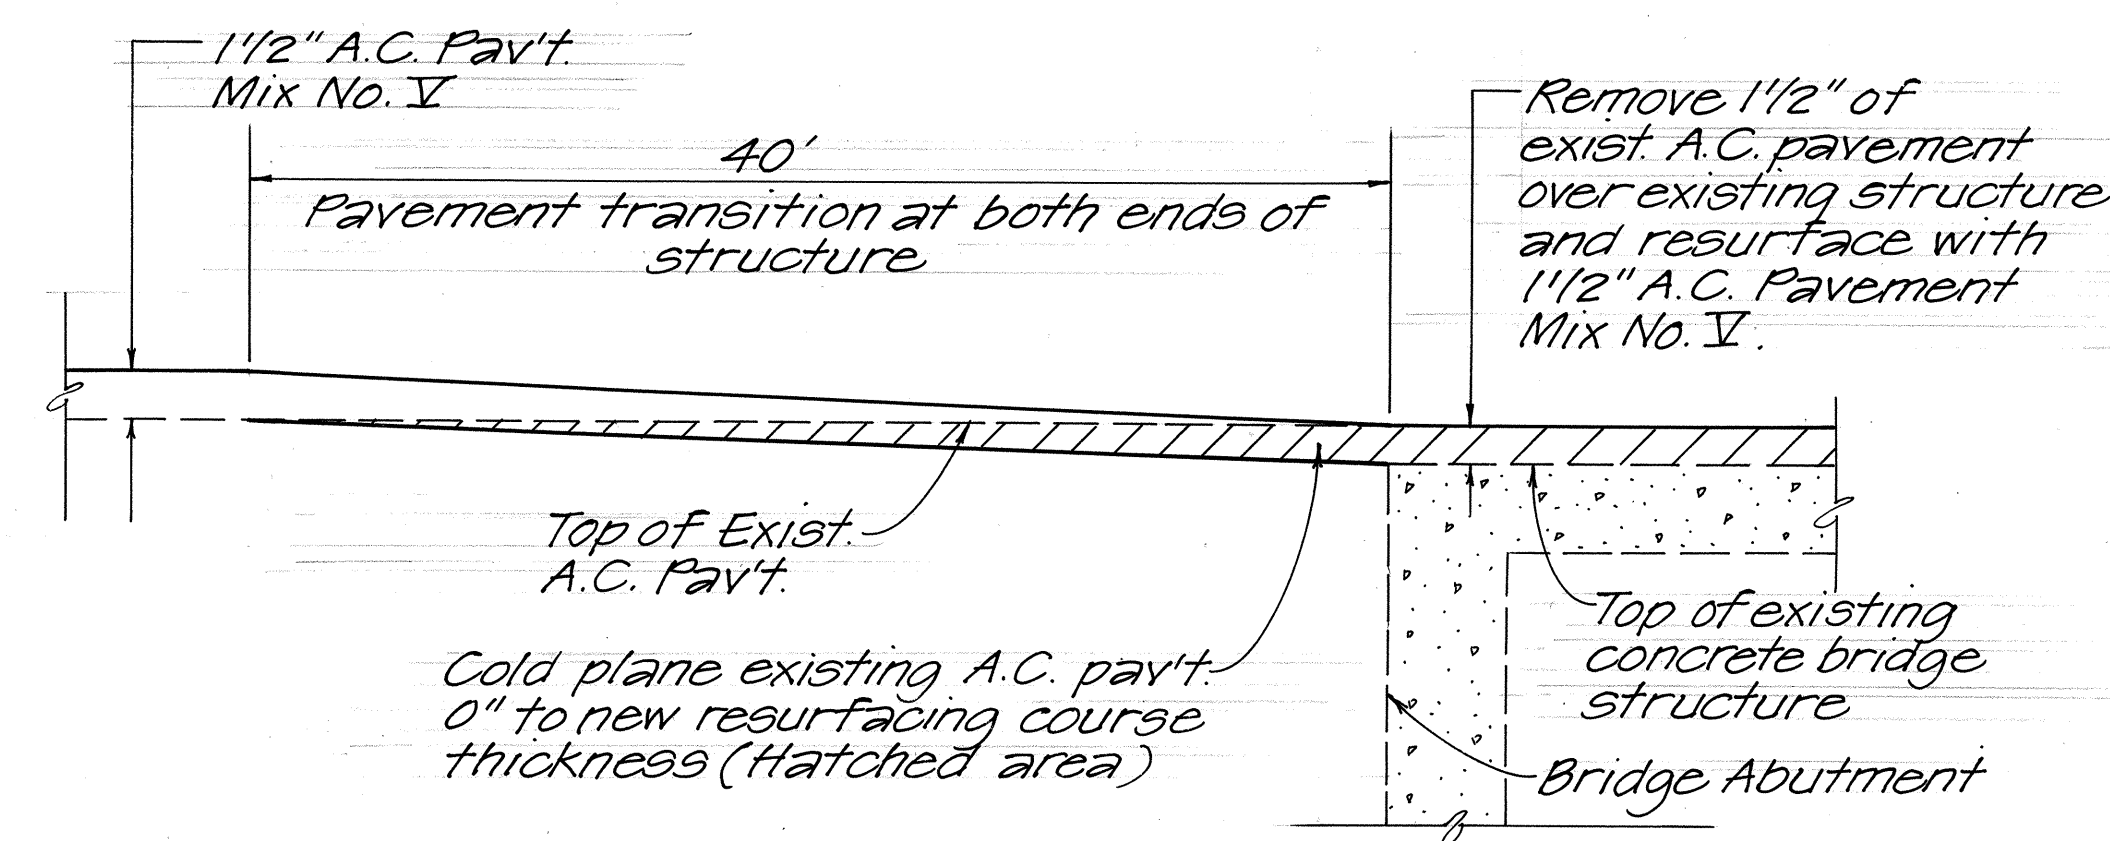


RESURFACING AT BRIDGE DETAIL
Not To Scale

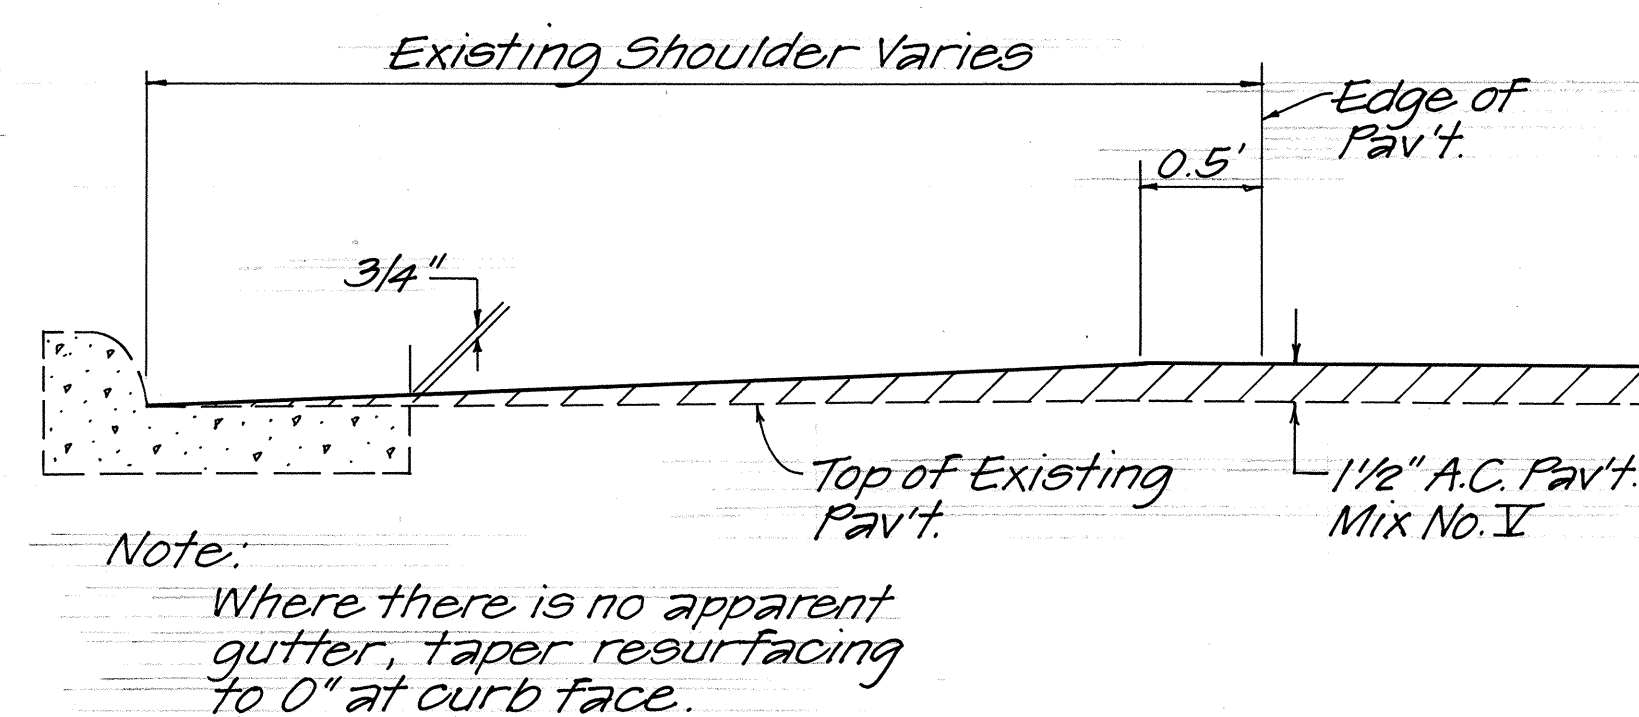


TYPICAL SECTION ~ INBOUND SHOULDER
Not To Scale

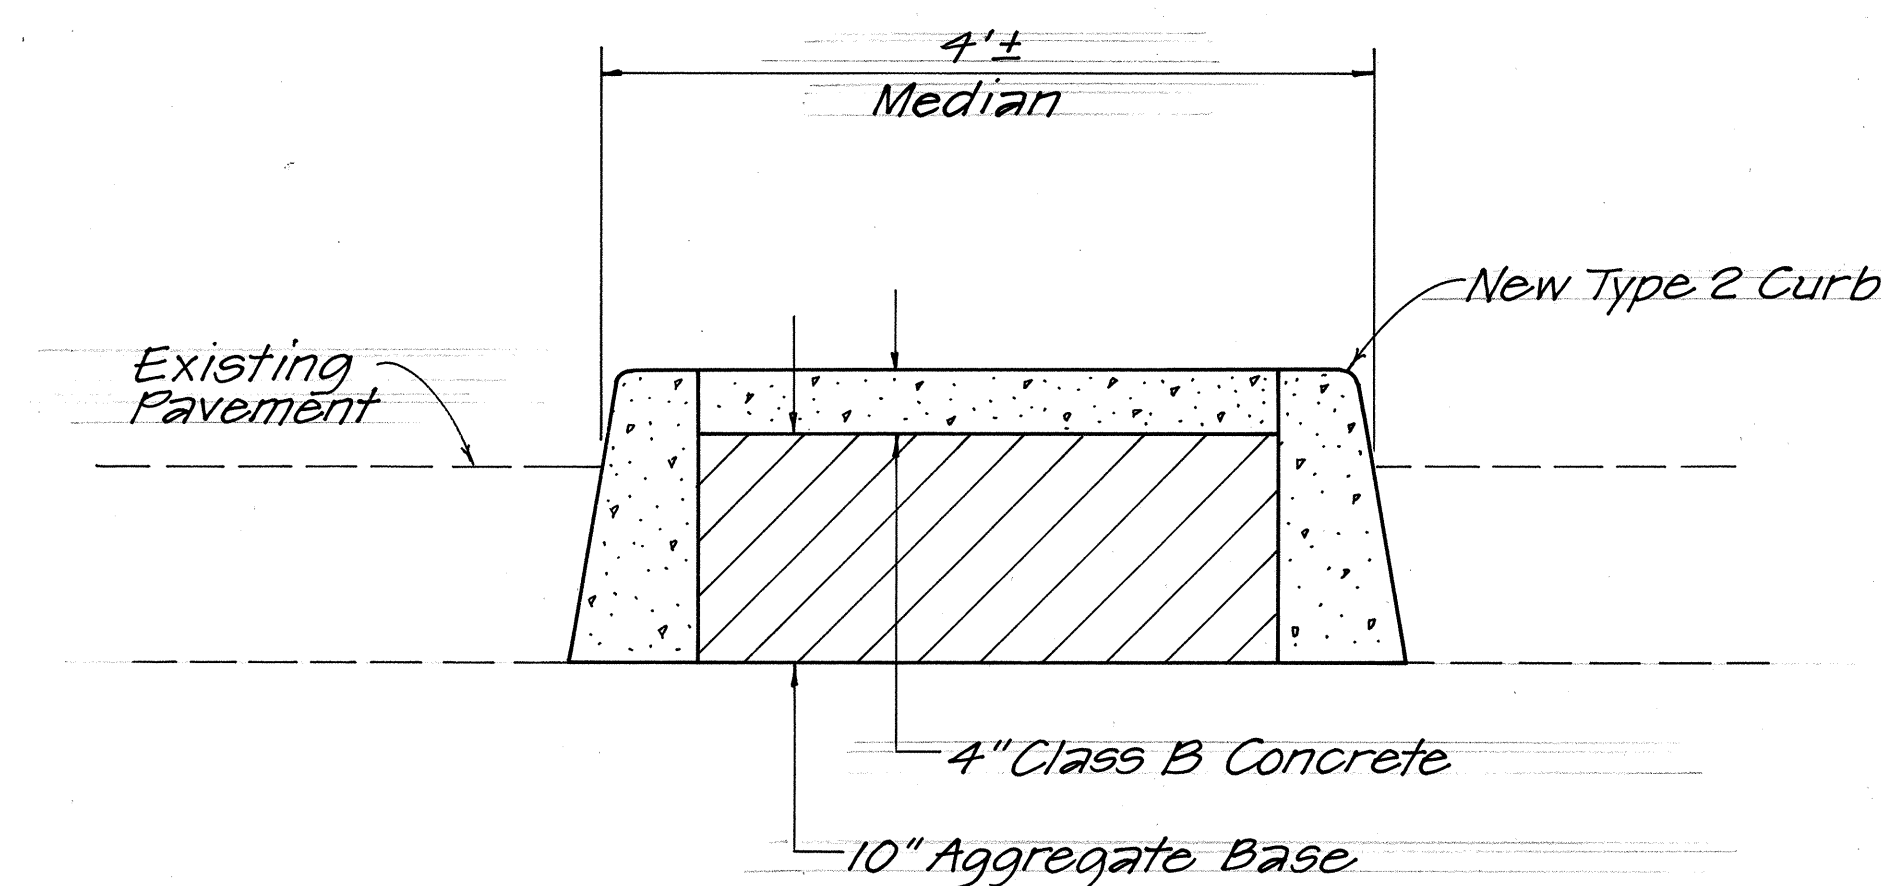


DETAIL OF NEW TYPE 2 CURB AT STA 159+00 RIGHT
Scale: 1"=1'-0"

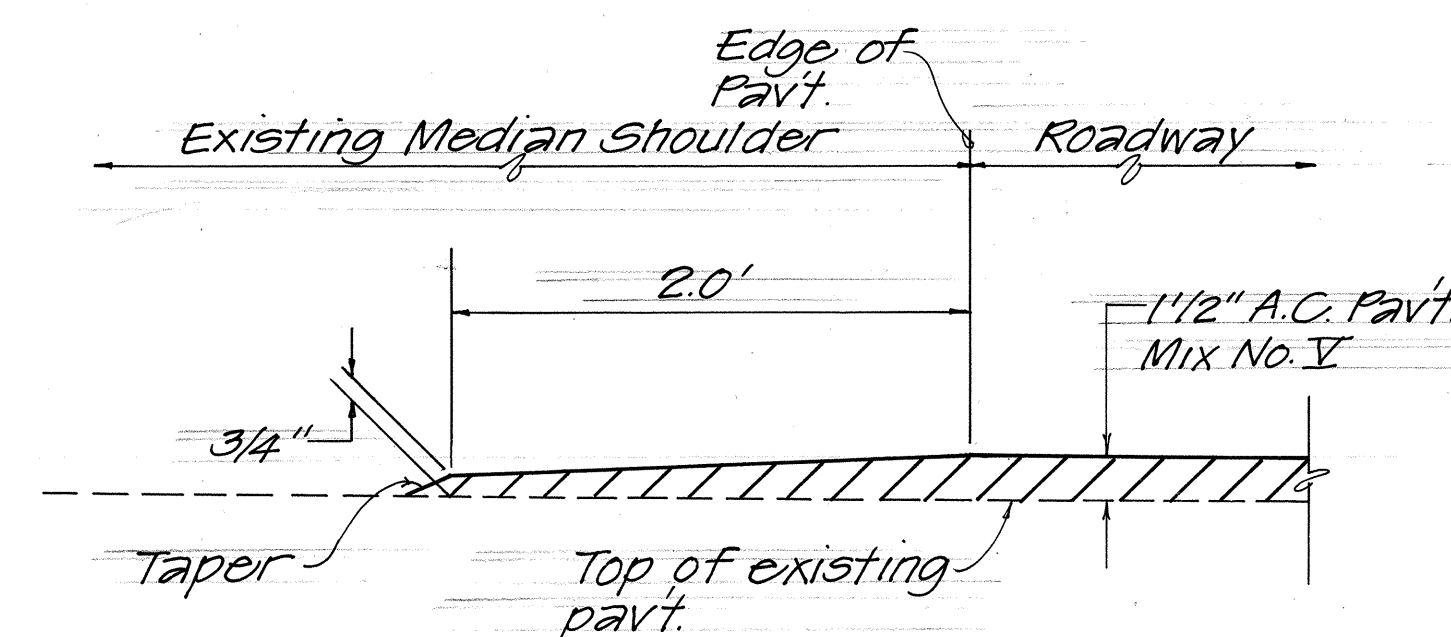

TYPICAL SECTION ~ MEDIAN SHOULDER
Not To Scale

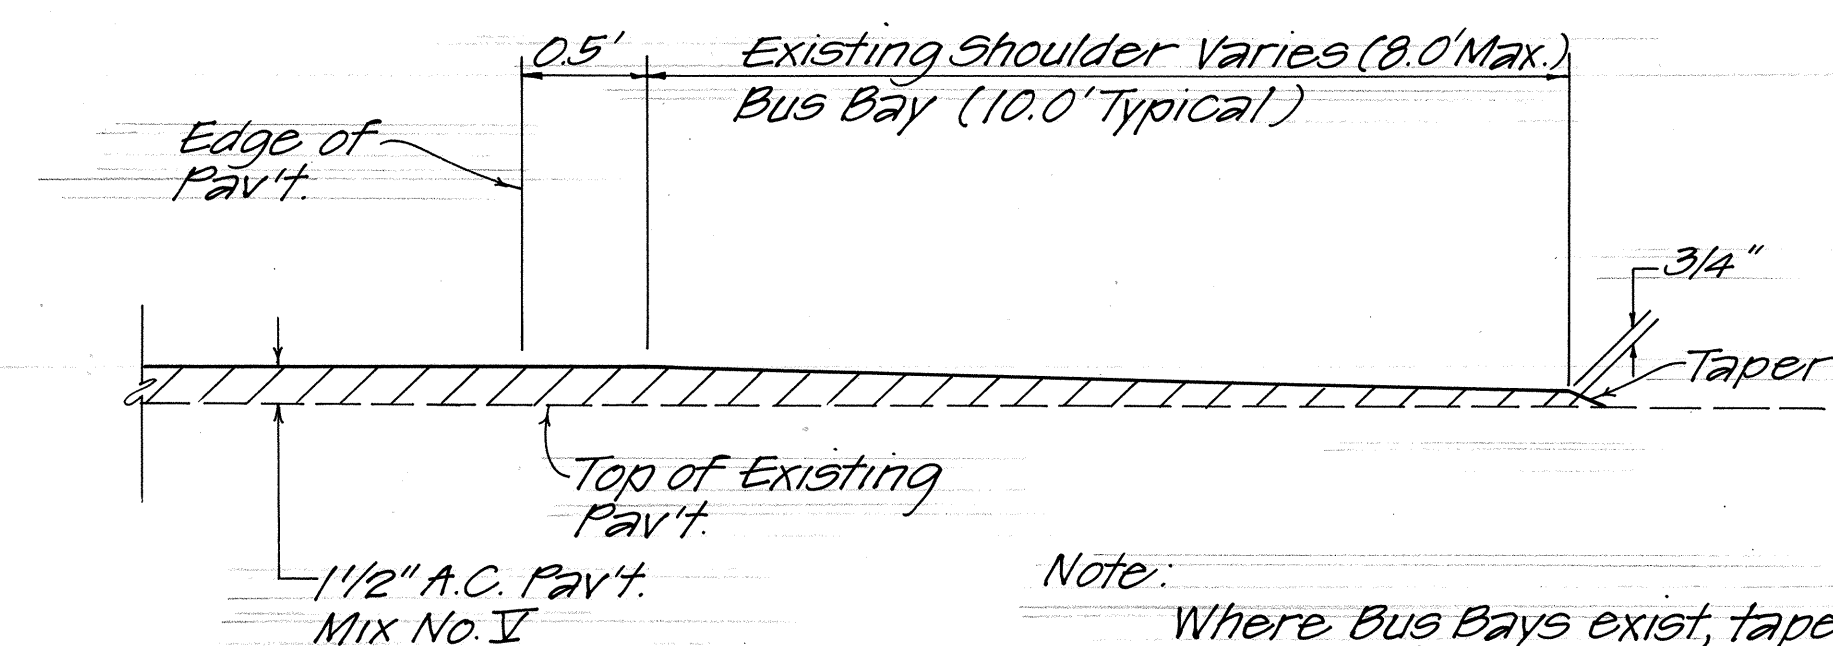

TYPICAL SECTION ~ OUTBOUND SHOULDER
Not To Scale

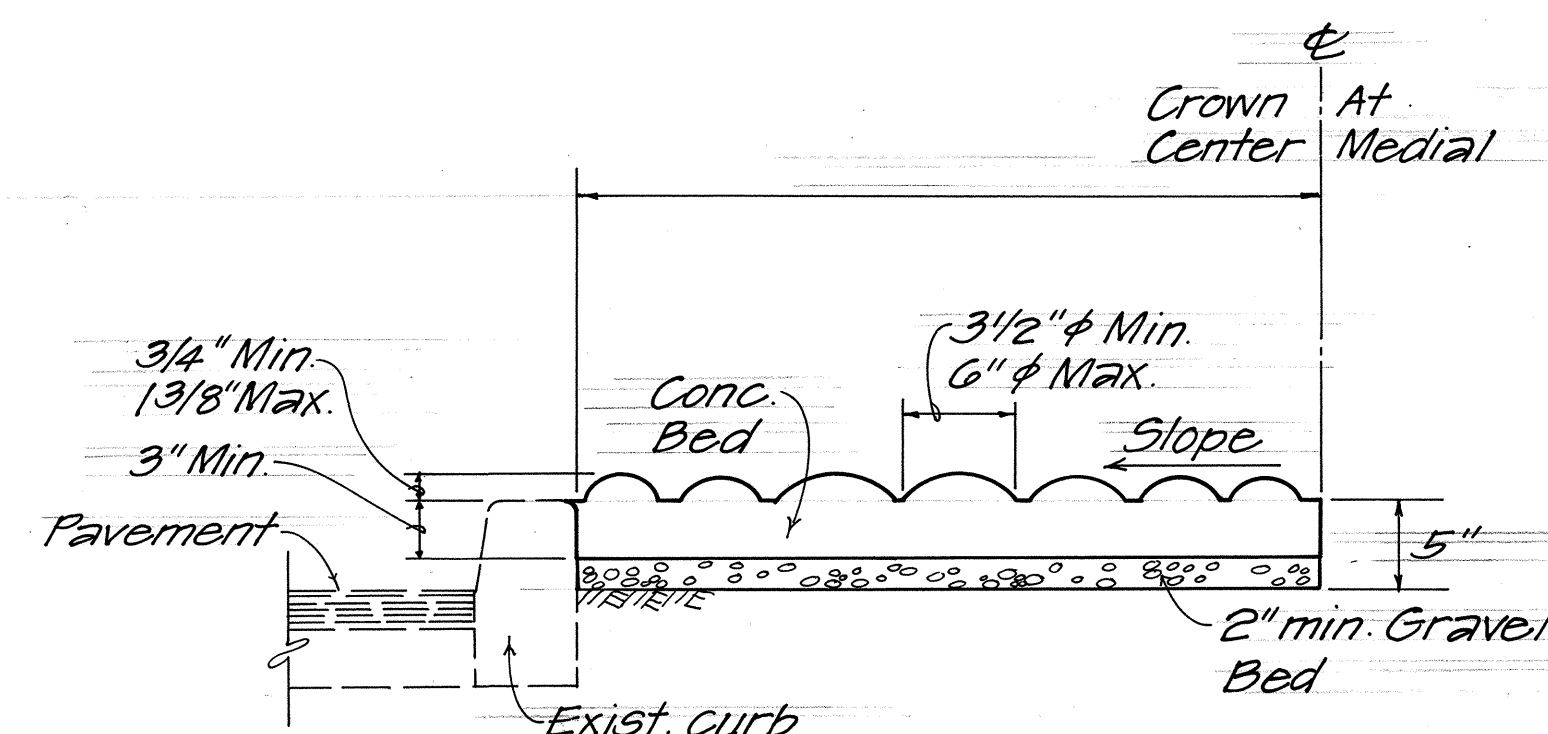

IMPRESSED ROCK-TEXTURED PAVING
Not To Scale

STATE OF HAWAII
DEPARTMENT OF TRANSPORTATION
HIGHWAYS DIVISION

TYPICAL SECTIONS AND MISC. DETAILS

WAIALAE AVE. ~
KALANIANA'OLE HWY. RESURF.
21ST AVE. TO KIRKWOOD ST.
Project No. 72C-01-87M
Scale: As Shown Date: March, 1987

SHEET NO. 1 OF 1 SHEETS

SURVEY PLOTTED BY	DATE
DRAWN BY	
CHECKED BY	
QUANTITIES BY	
NOTED BY	
ORIGINAL PLAN	
NOTE BOOK	
NO.	