
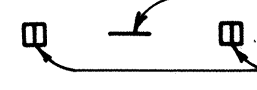
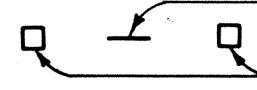
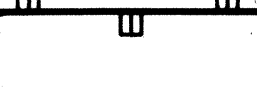
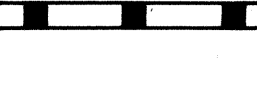
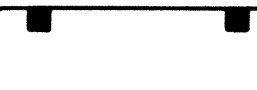
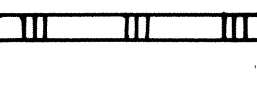
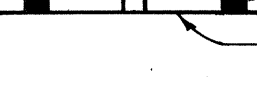
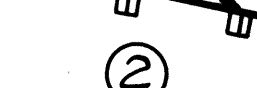


LEGEND

-  4 each Type A Raised Pavement Markers
Type CL Raised Pavement Markers @ 40'-0" o.c.
-  4 each Type J Raised Pavement Markers
Type DL Raised Pavement Markers @ 40'-0" o.c.
-  - 8" White Stripe with Type CL Raised Pavement Markers @ 20'-0" o.c. (Tape - Type I)
-  - 4" Double Solid Yellow Stripes with Type DL Raised Pavement Markers @ 20'-0" o.c. (Tape - Type I)
-  - 4" Double Solid Yellow Stripes with Type HL Raised Pavement Markers @ 20'-0" o.c.
-  - 4" Yellow Edge Stripe with Type HL Raised Pavement Markers @ 40'-0" o.c.
-  - 4" Double Solid White Stripes with Type CL Raised Pavement Markers @ 20'-0" o.c.
-  Type DL Raised Pavement Markers @ 40'-0" o.c.
4 each Type J Raised Pavement Markers
Type HL Raised Pavement Markers @ 40'-0" o.c.
4" Yellow Stripe (Tape - Type I)
-  - 4" White Edge Stripe or as noted (Tape - Type II or Thermoplastic Extrusion)
-  - 4" White Guide Lines (Thermoplastic Extrusion)
-  - Transverse Median Marking (Tape - Type I)
-  - Transverse Shoulder Marking (Tape - Type II or Thermoplastic Extrusion)
-  - Channelizing Island or Deceleration Lane Gore (Tape - Type II or Thermoplastic Extrusion)
-  - Crosswalk and Stop Line. All Stop Lines shall be 10'-0" from Crosswalk unless otherwise noted. The circled number indicates the number of lanes for payment. (Thermoplastic Extrusion)
-  - Pavement Arrow (Tape - Type I)
-  STOP - Pavement Word (Tape - Type I)
-  - Two-Way Left Turn Only Lane
4 each Type J Raised Pavement Markers
Type HL Raised Pavement Markers @ 40'-0" o.c.
Type DL Raised Pavement Markers @ 40'-0" o.c.
4" Yellow Stripe (Tape - Type I)

NOTES

- Layout of pavement markings and striping shall be done by the Contractor and approved by the Engineer prior to any installation work.
- Existing pavement markings not incorporated in the final traffic pattern shall be removed as directed by the Engineer. Costs shall be incidental to the various pavement marking items.
- Raised pavement markers shall not be installed within crosswalks.
- Details of Type C, Type D and Type H Markers on Standard Plan Nos. TE-30, TE-31 and TE-32 shall be deleted and replaced with details of Type CL, Type DL and Type HL Markers as shown on this sheet. All references to Type C, Type D and Type H Markers in the plans shall mean Type CL, Type DL and Type HL Markers.
- Final locations of all signs shall be approved by the Engineer prior to any installation work.

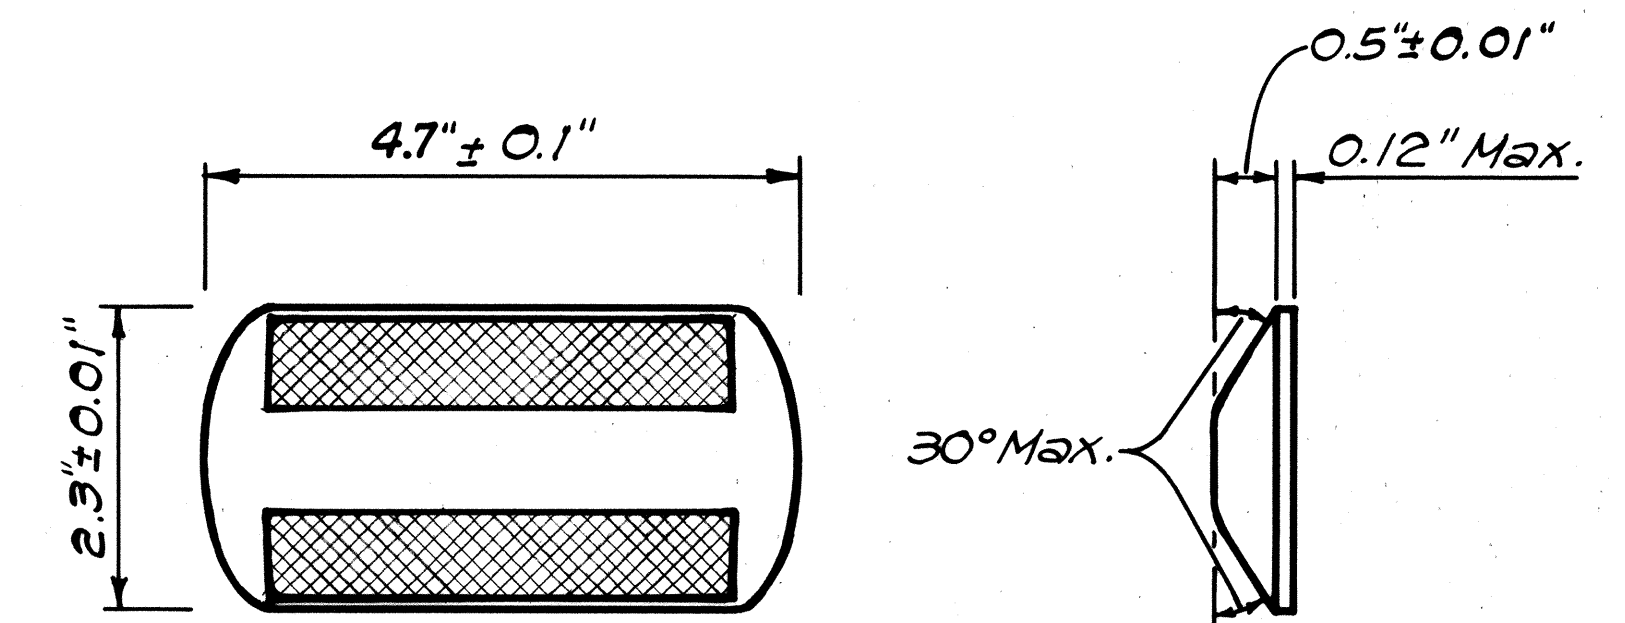

TYPE CL
Red-Clear Reflective Marker
or
TYPE DL
Two-Way Yellow Reflective Marker
or
TYPE HL
One-Way Yellow Reflective Marker
Not to Scale

DATE	
SURVEY PLOTTED BY	
DRAWN BY	
DESIGNED BY	
QUANTITIES BY	
CHECKED BY	
ORIGINAL PLAN	
NOTE BOOK	
NO.	

STATE OF HAWAII DEPARTMENT OF TRANSPORTATION HIGHWAYS DIVISION
TRAFFIC NOTES LEGEND & DETAIL
KALANIANA'OLE HWY. RESURFACING WAIMANALO BR. TO MAKAPUU PT. PROJECT NO. 72AB-01-88M
Scale: As Shown Date: Jan., 1988
SHEET No. 71 OF 13 SHEETS