
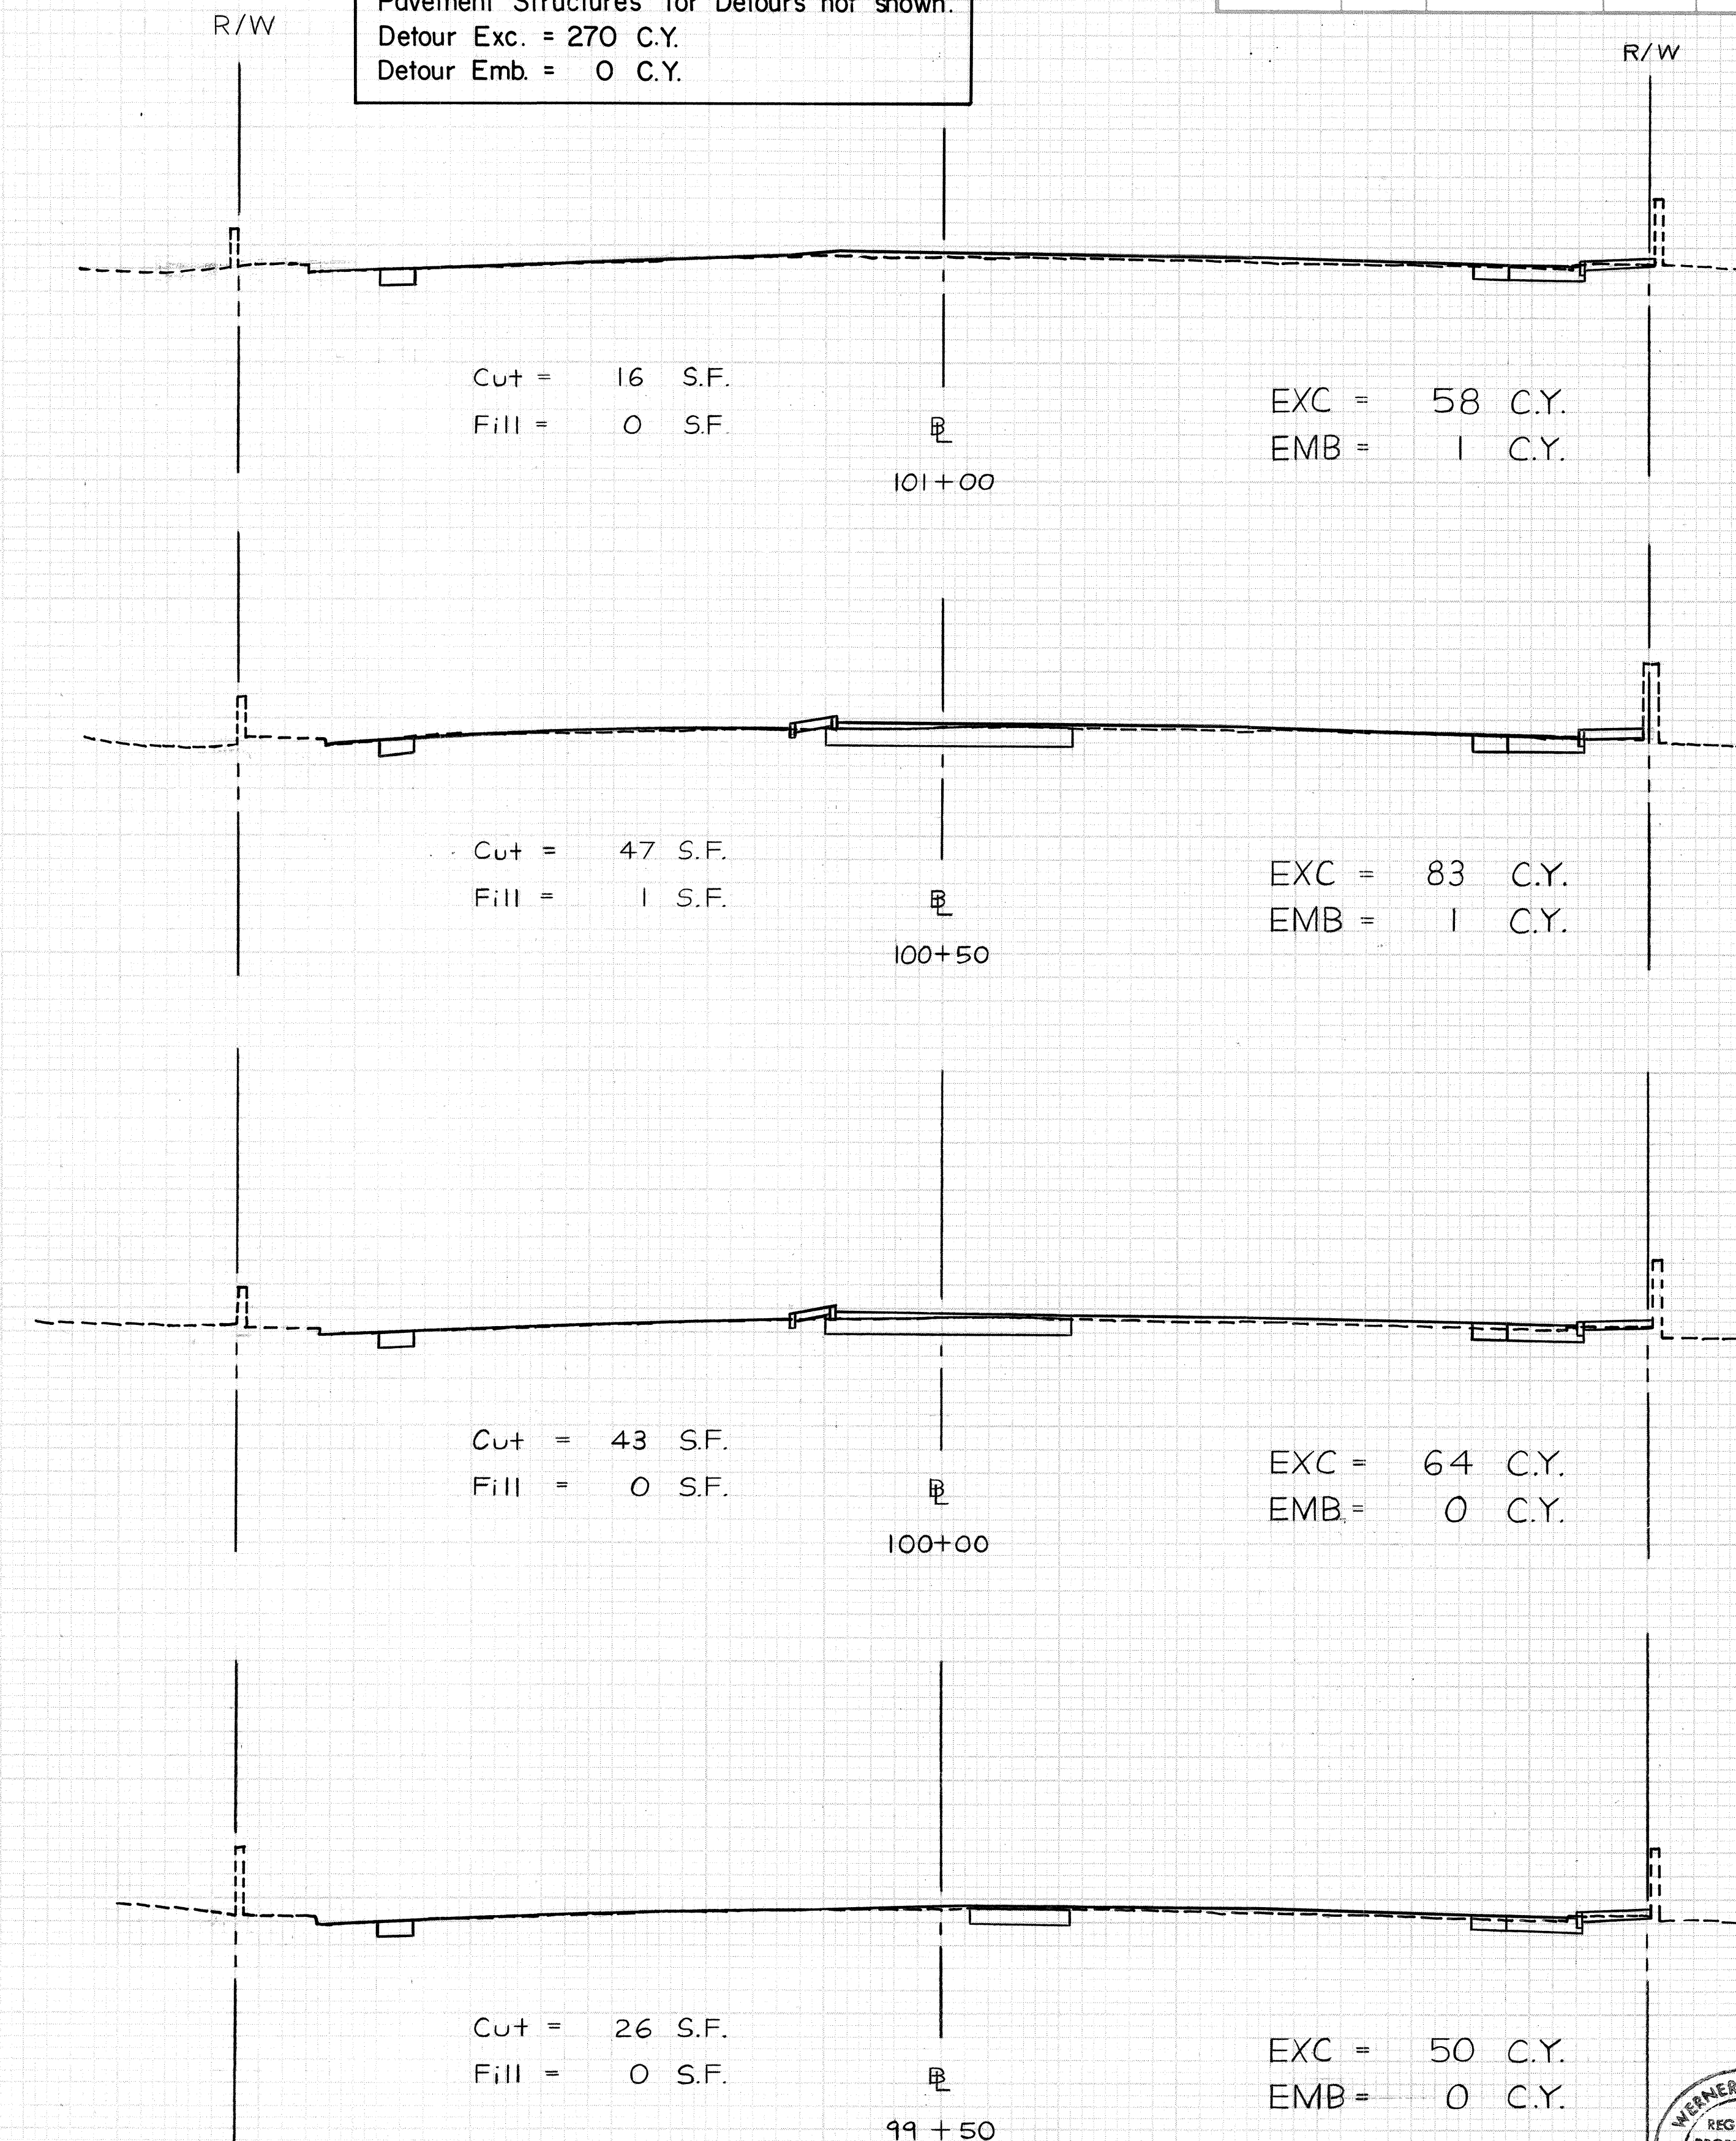


FED. ROAD DIST. NO.	STATE	FED. AID PROJ. NO.	FISCAL YEAR	SHEET NO.	TOTAL SHEETS
HAWAII	HAW.	F-072 - I(34)-A	1990	180	186


GENERAL NOTE:
 Pavement Structures for Detours not shown.
 Detour Exc. = 270 C.Y.
 Detour Emb. = 0 C.Y.

FINAL SURVEY	DATE
SURVEYED	
PLOTTED	
NOTE BOOK	
AREAS CHECKED	

ORIGINAL SURVEY	DATE
SURVEYED	
PLOTTED	
NOTE BOOK	
AREAS CHECKED	

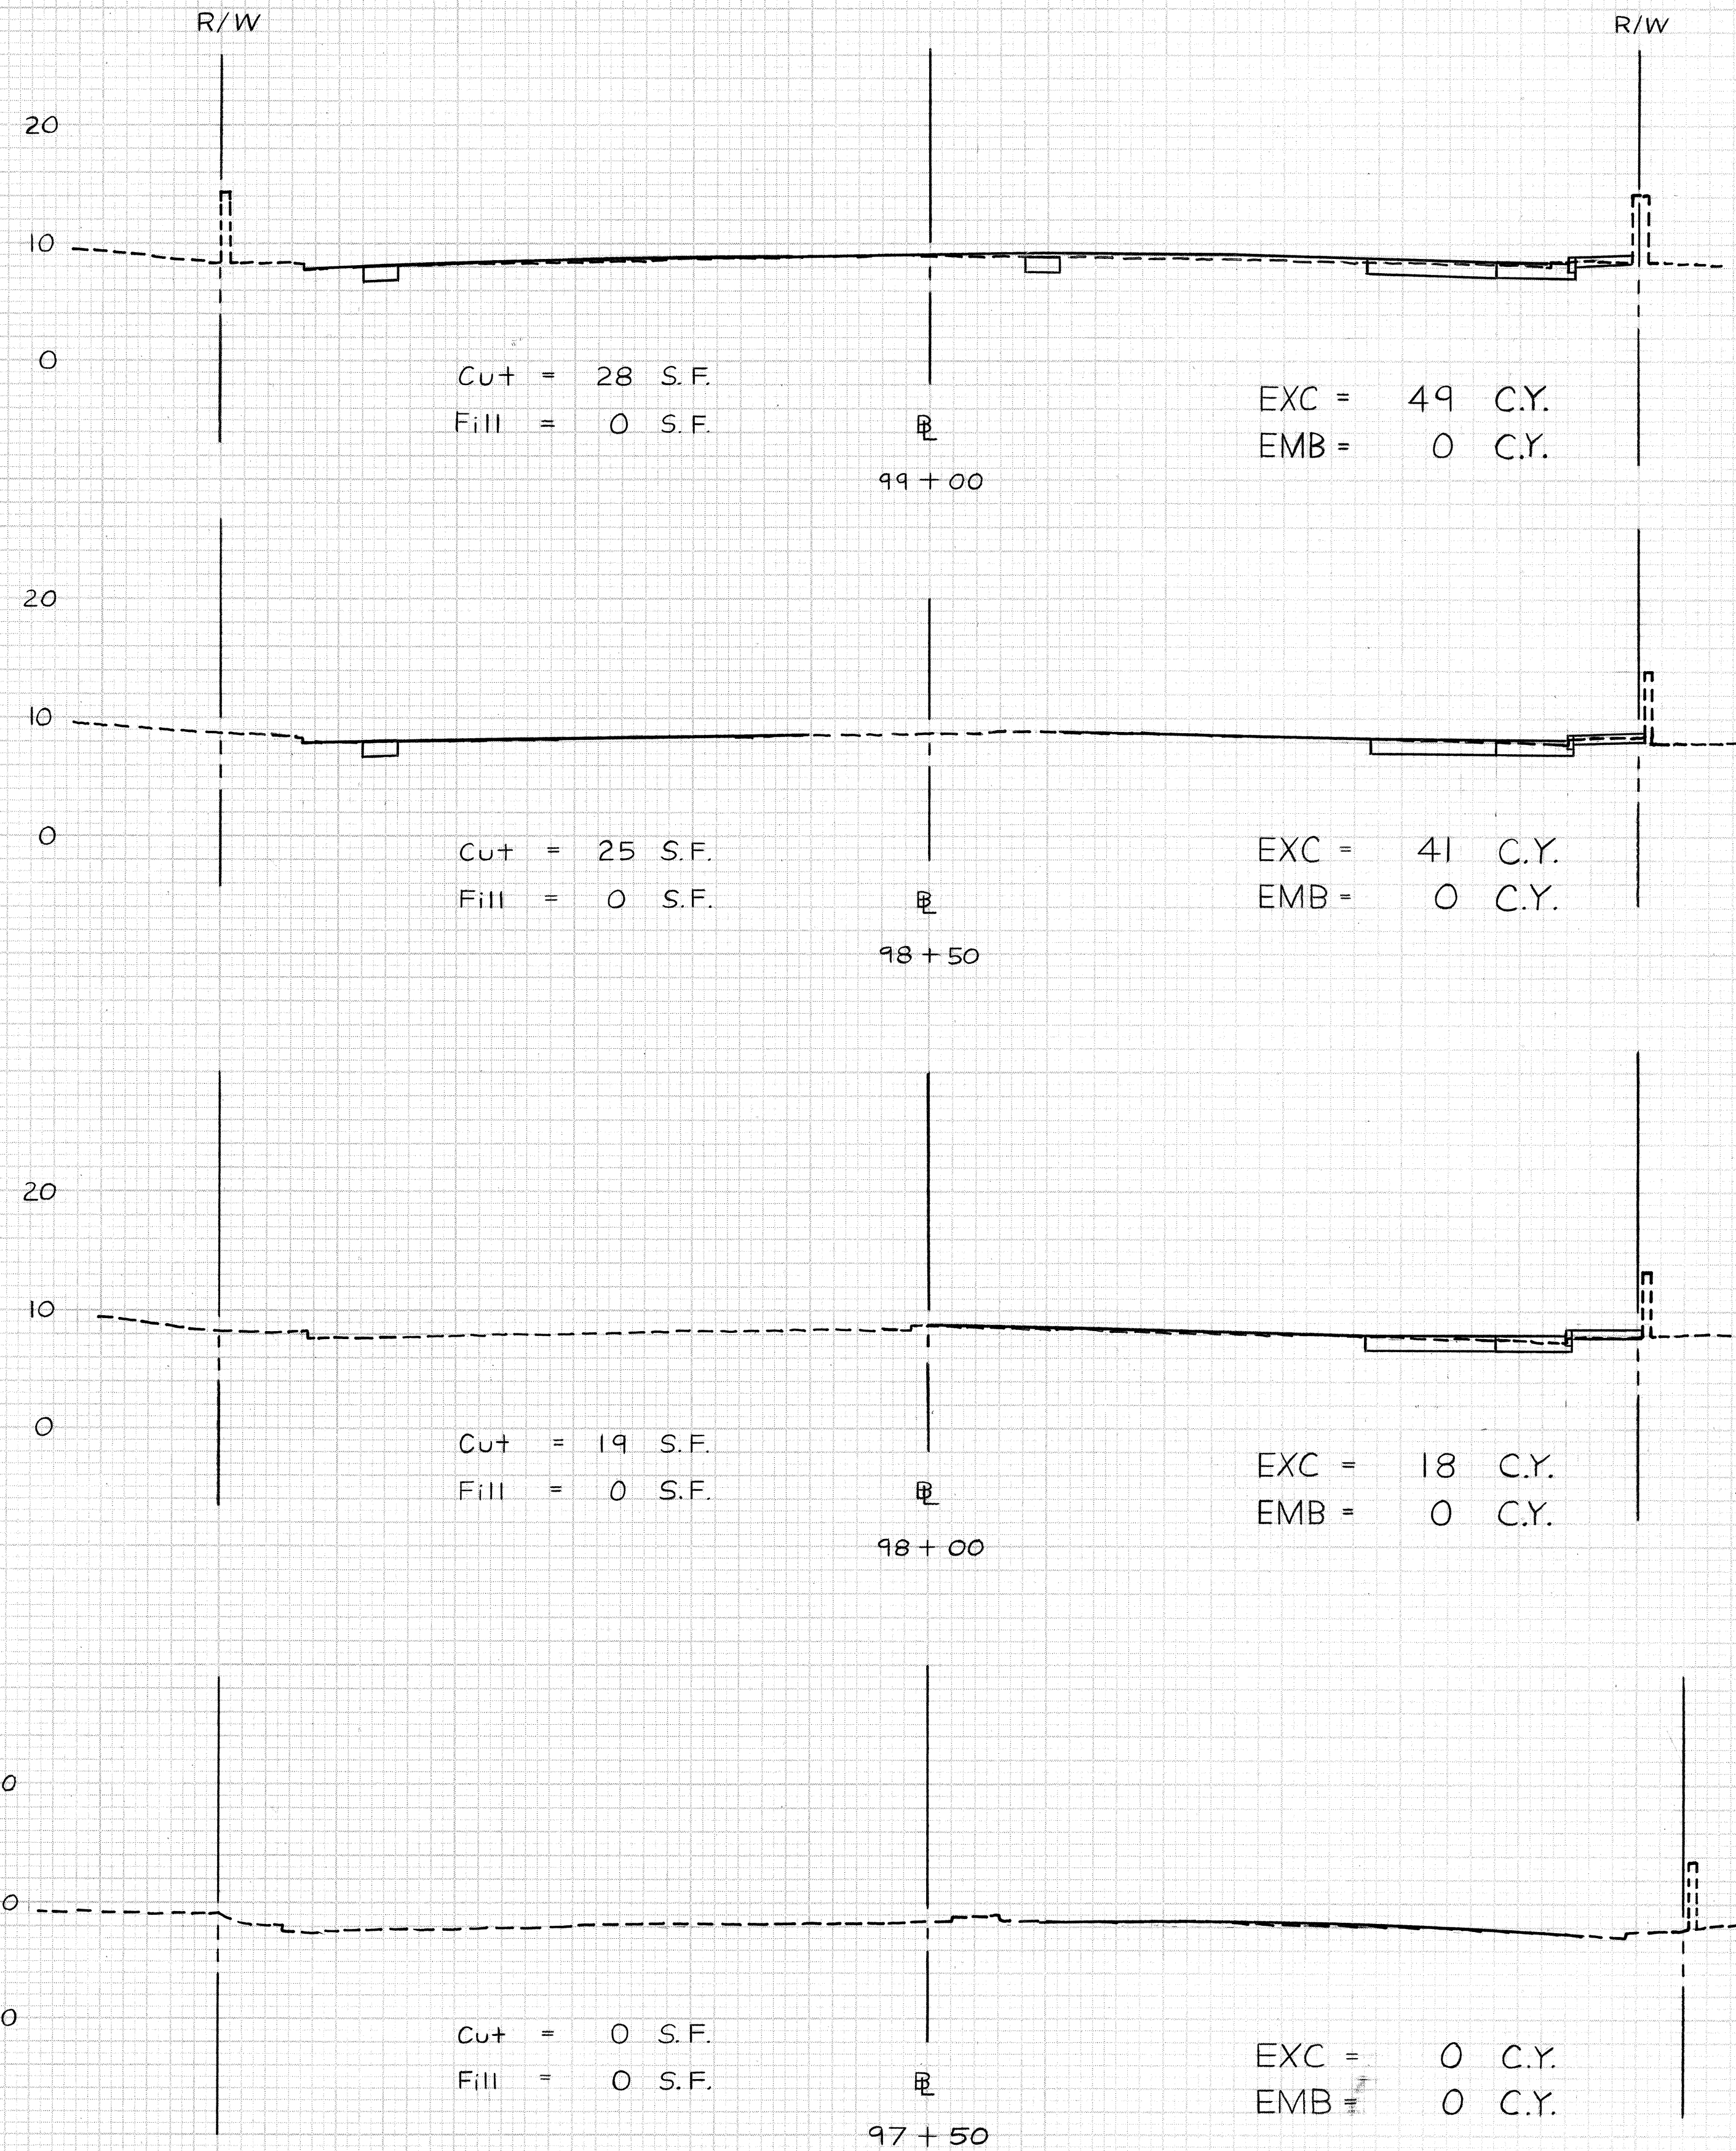

Scale: Horiz. 1" = 10'
 Vert. 1" = 10'








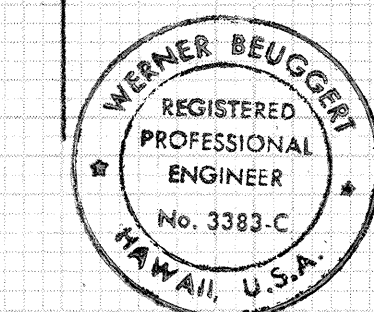


THIS WORK WAS PREPARED BY ME
 OR UNDER MY SUPERVISION
Werner Beugger


FED. ROAD DIST. NO.	STATE	FED. AID PROJ. NO.	FISCAL YEAR	SHEET NO.	TOTAL SHEETS
HAWAII	HAW.	F-072-1(34)-A	1990	182	186

FINAL SURVEY	DATE	BY
SURVEY		
PLOTTED		
NOTE BOOK		
AREAS CHECKED		
NO.		

ORIGINAL SURVEY	DATE	BY
SURVEY		
PLOTTED		
NOTE BOOK		
AREAS CHECKED		
NO.		

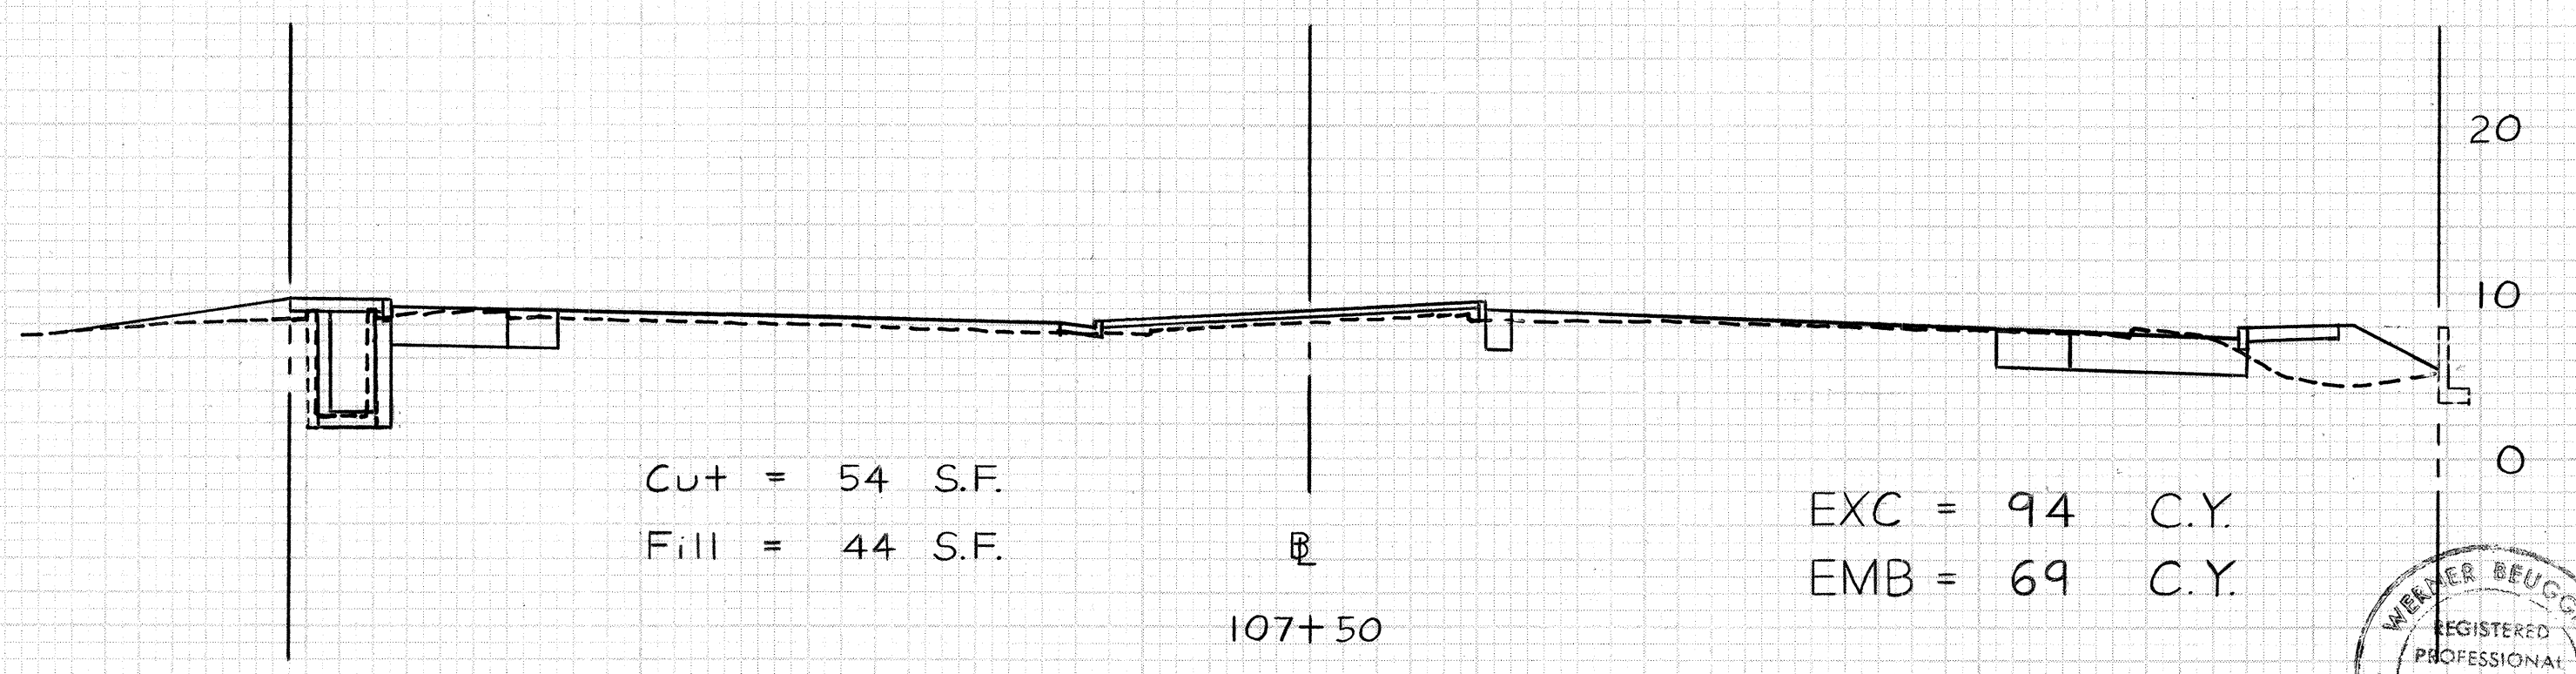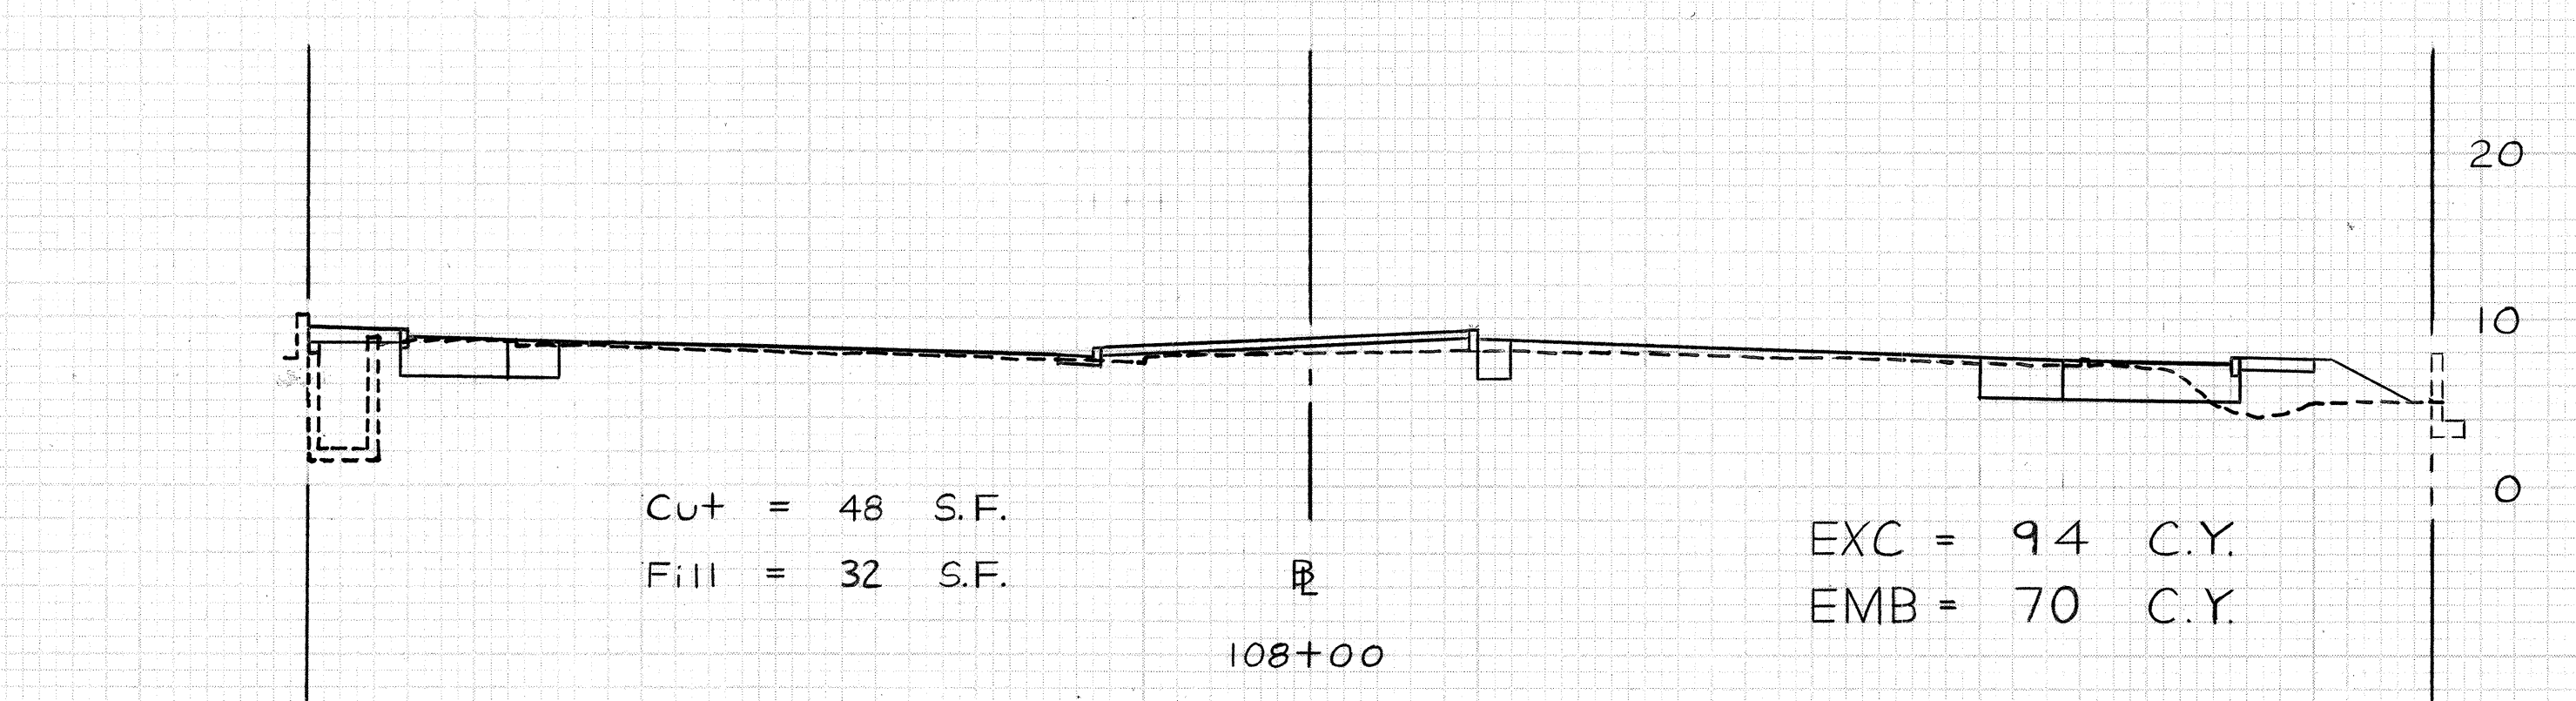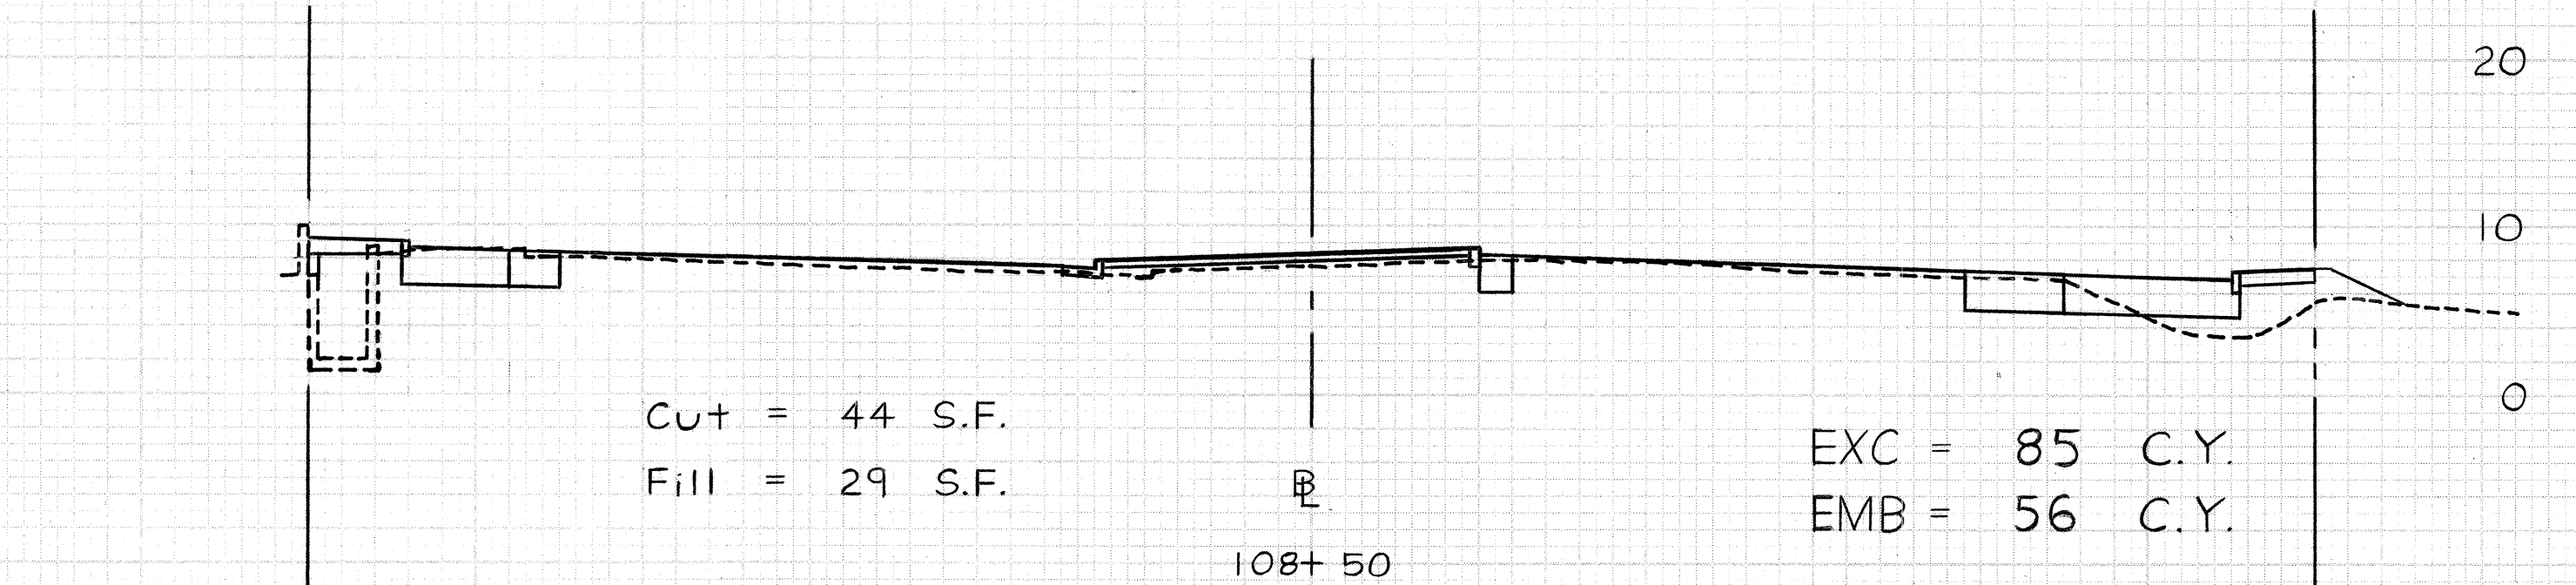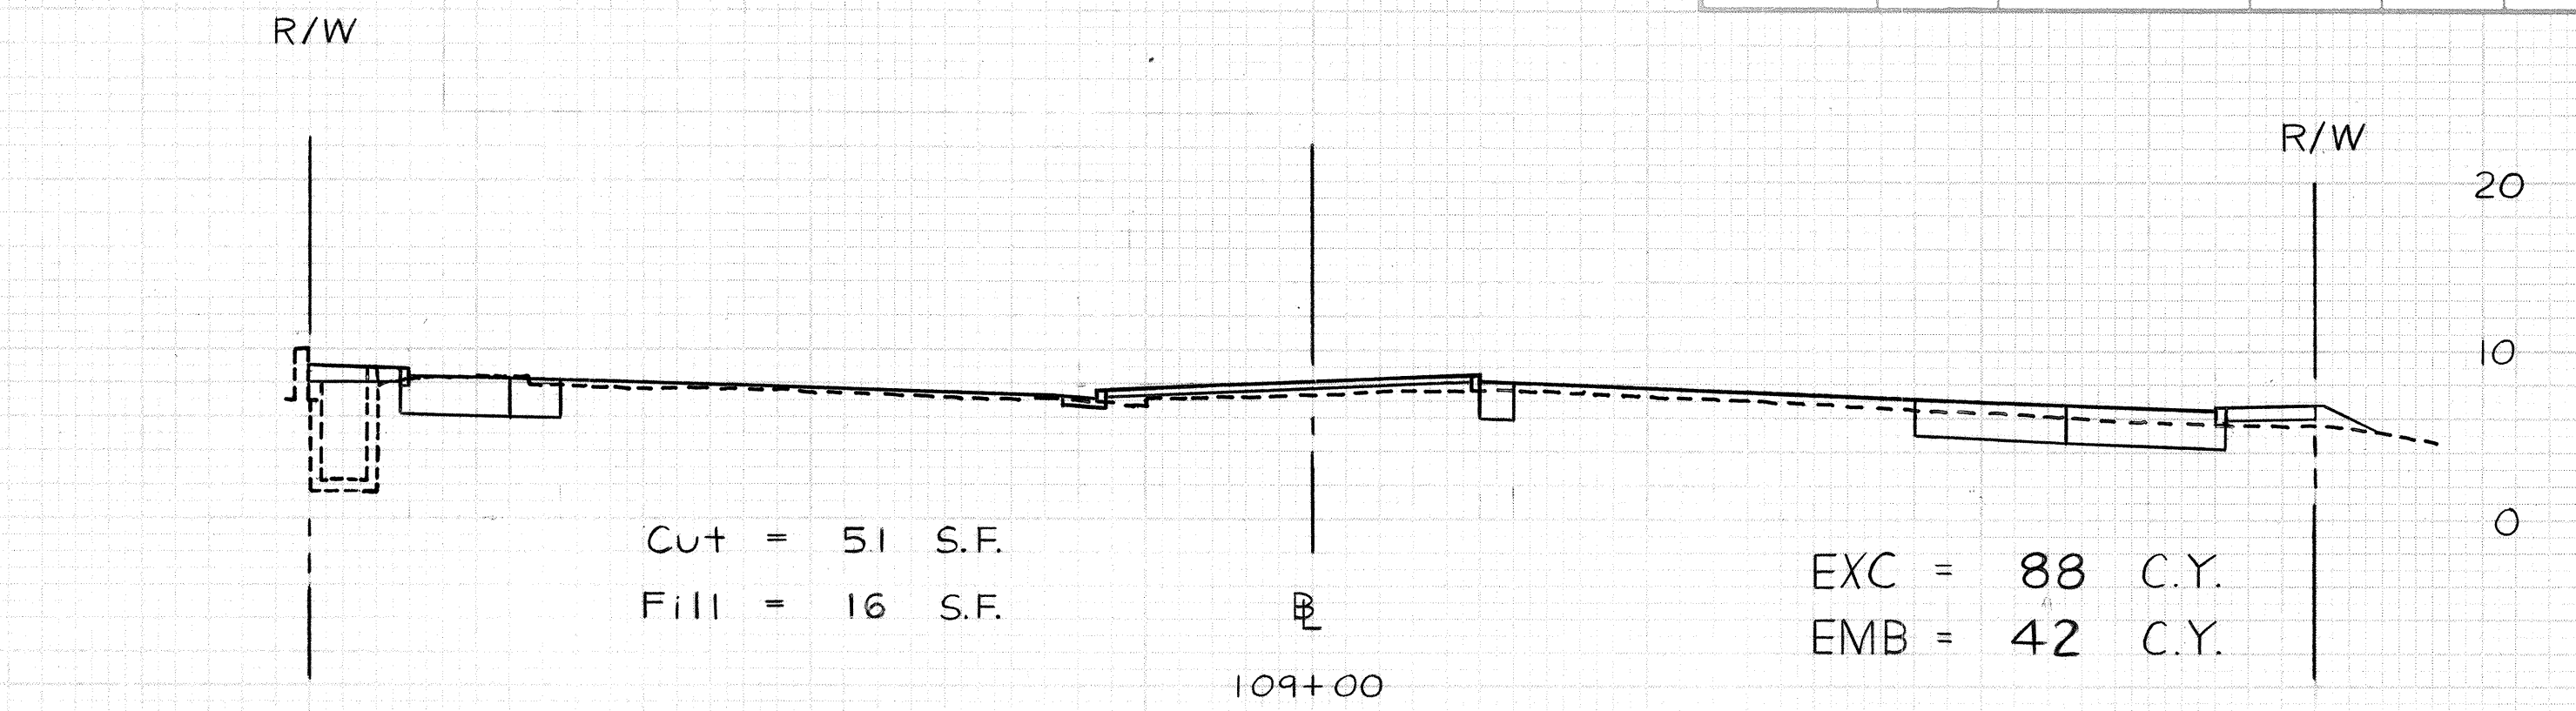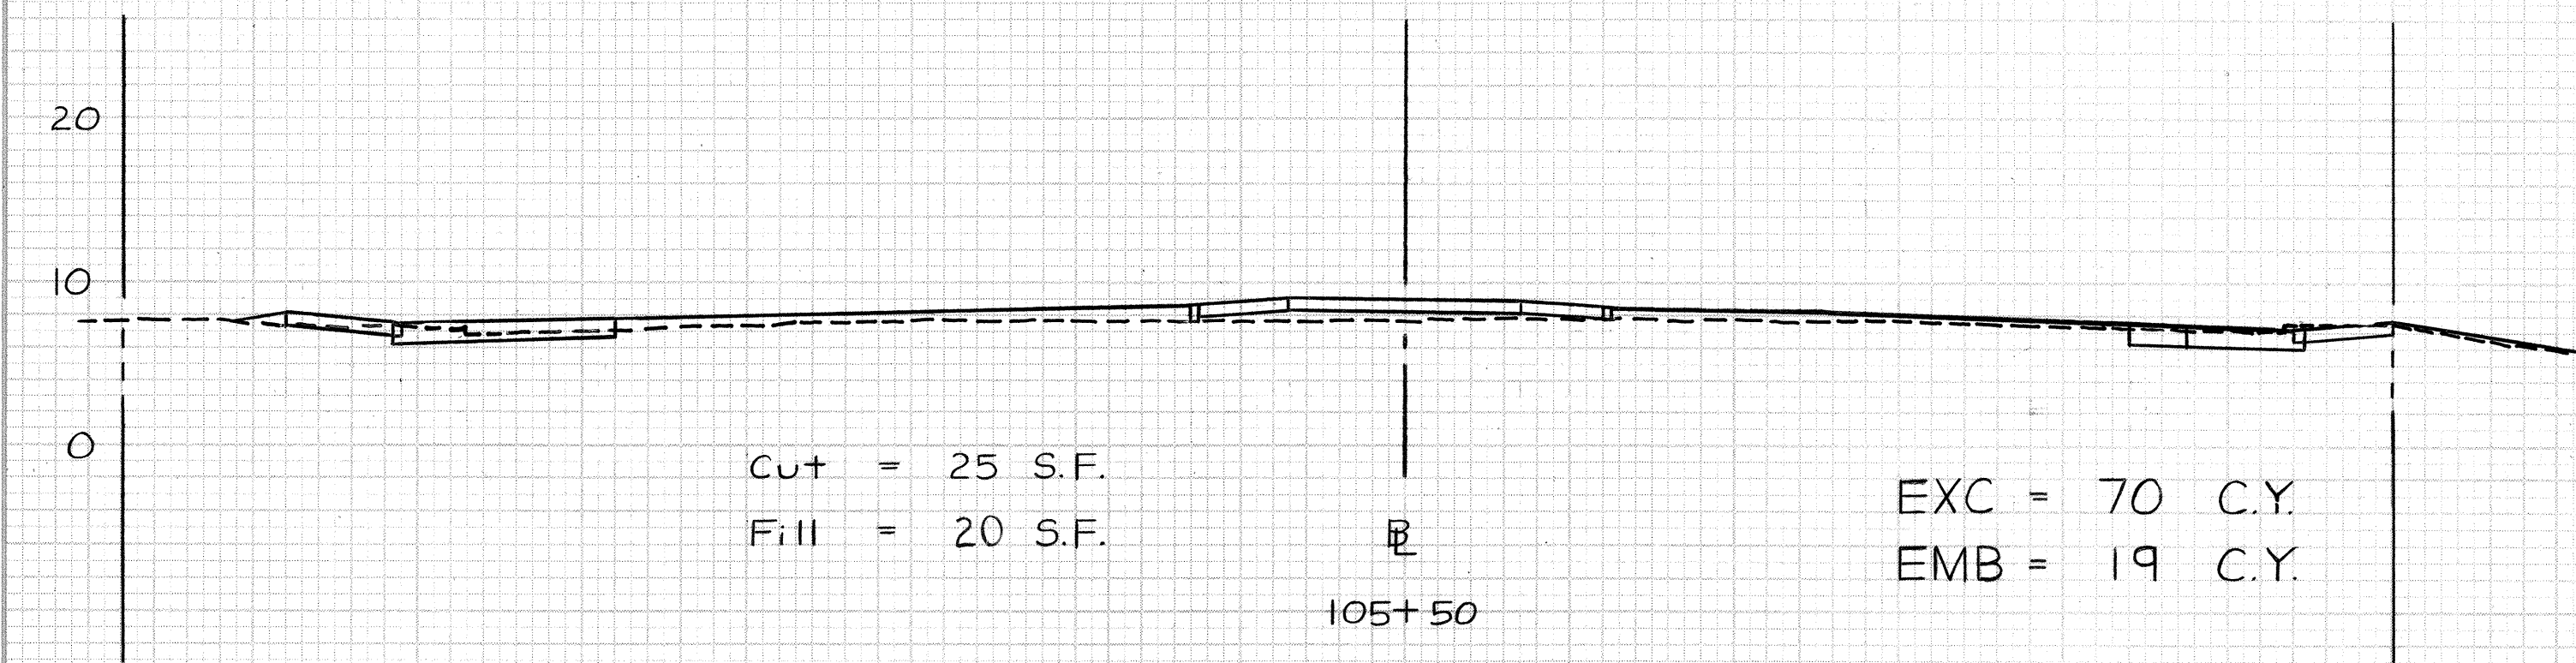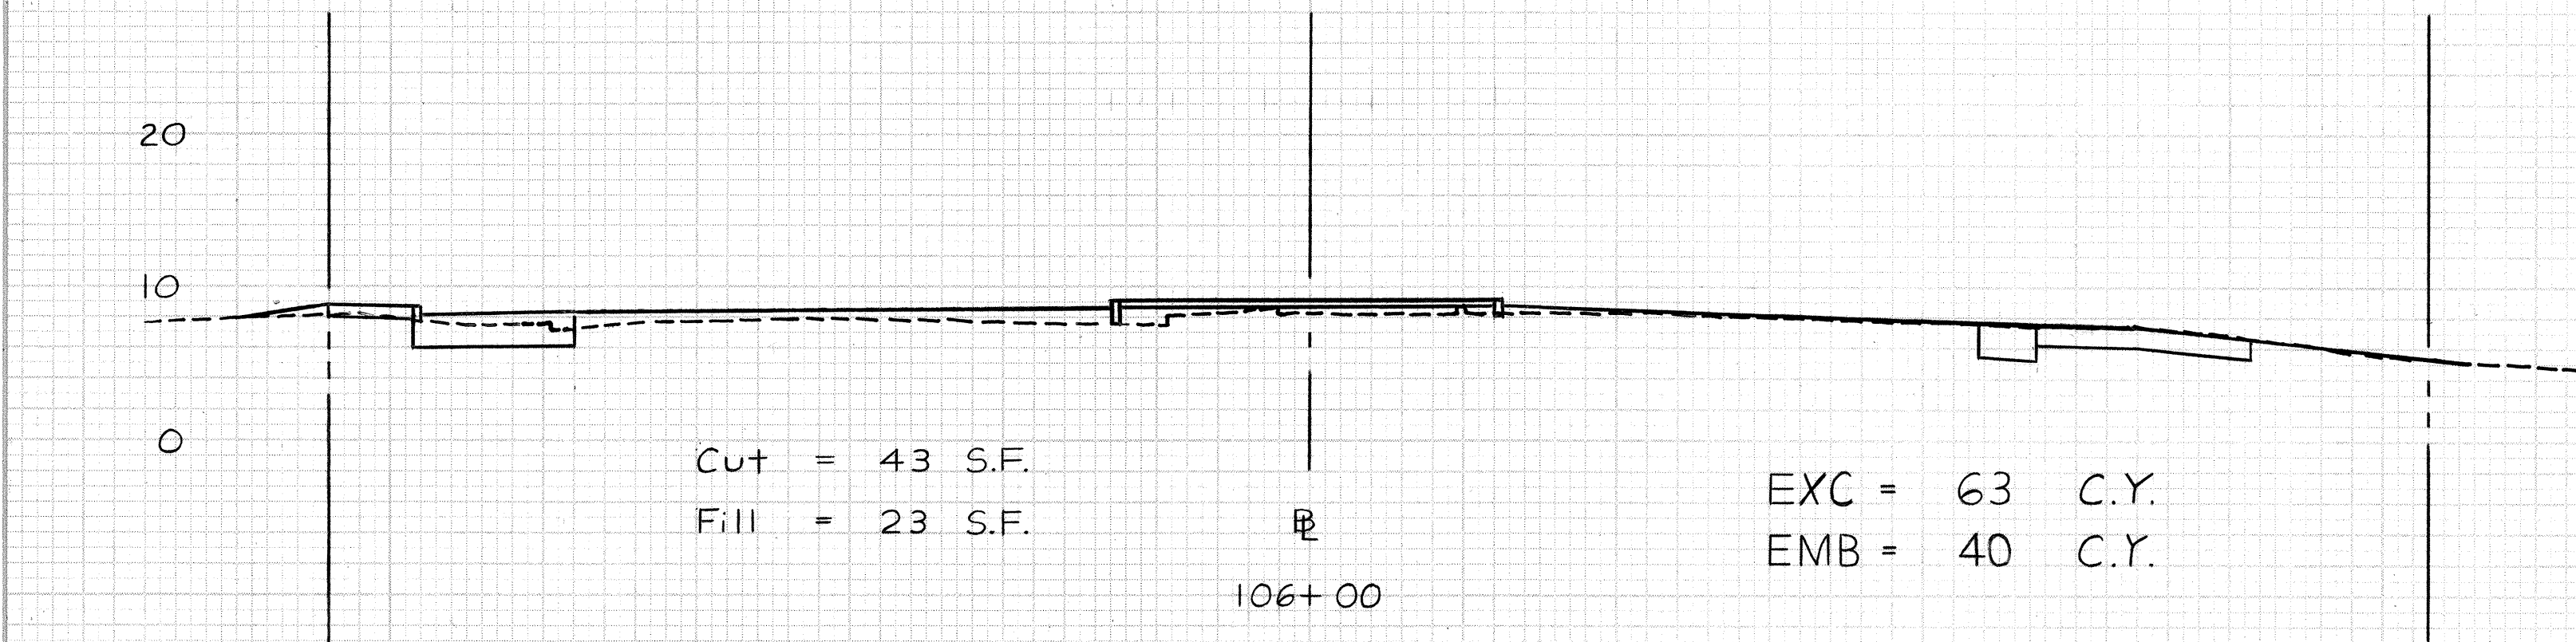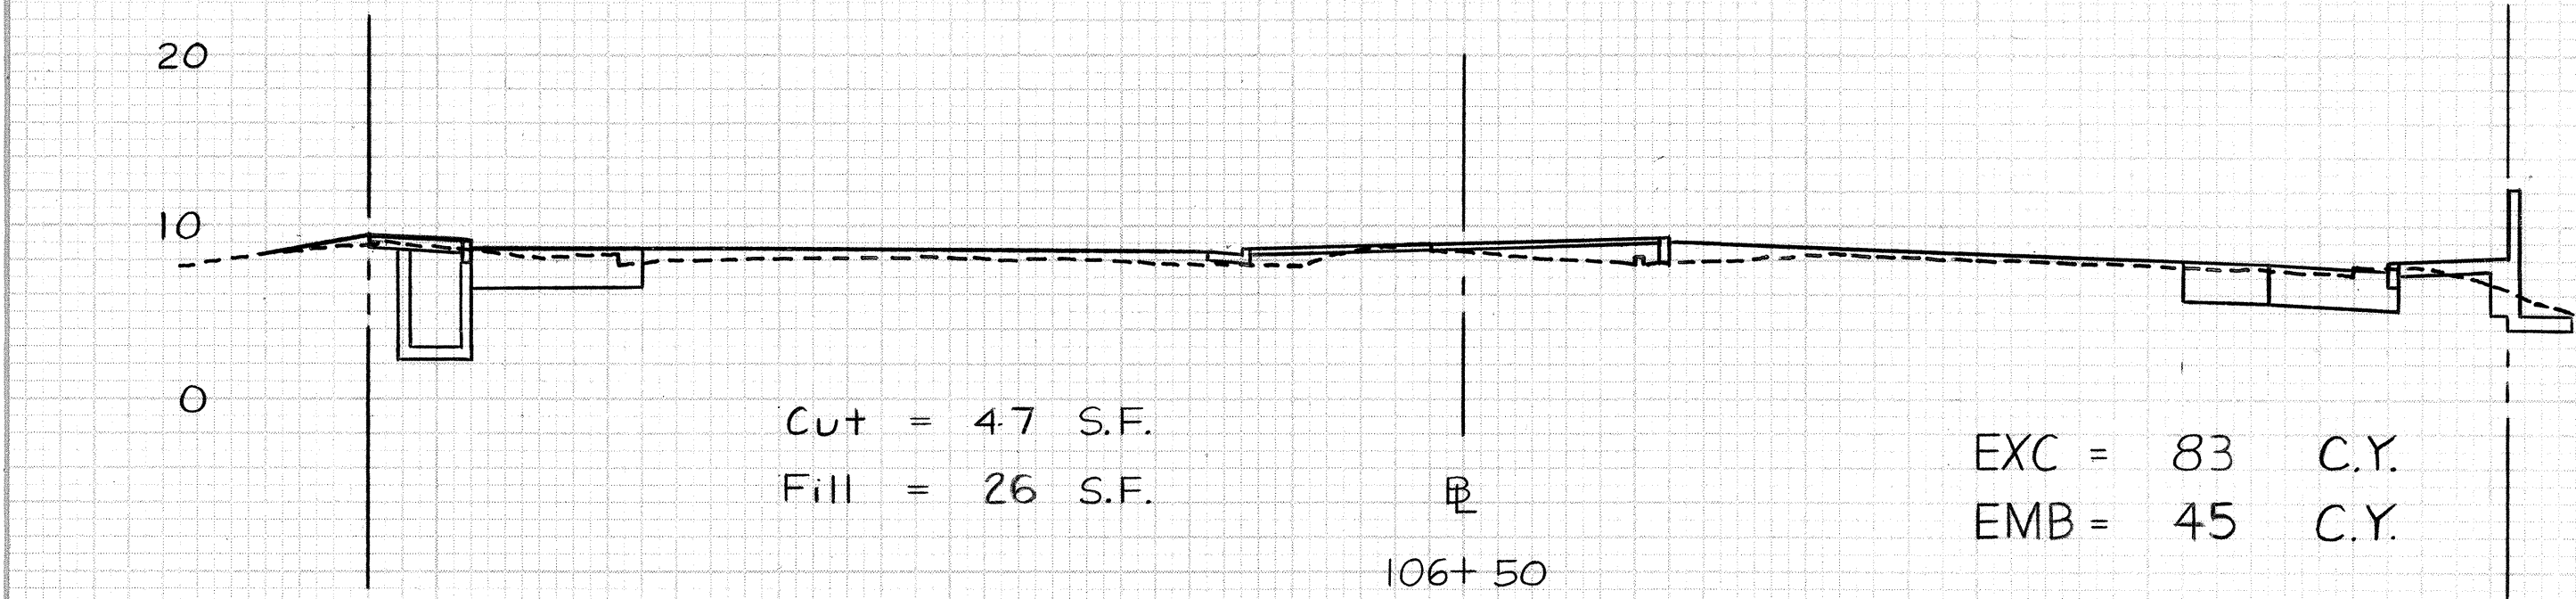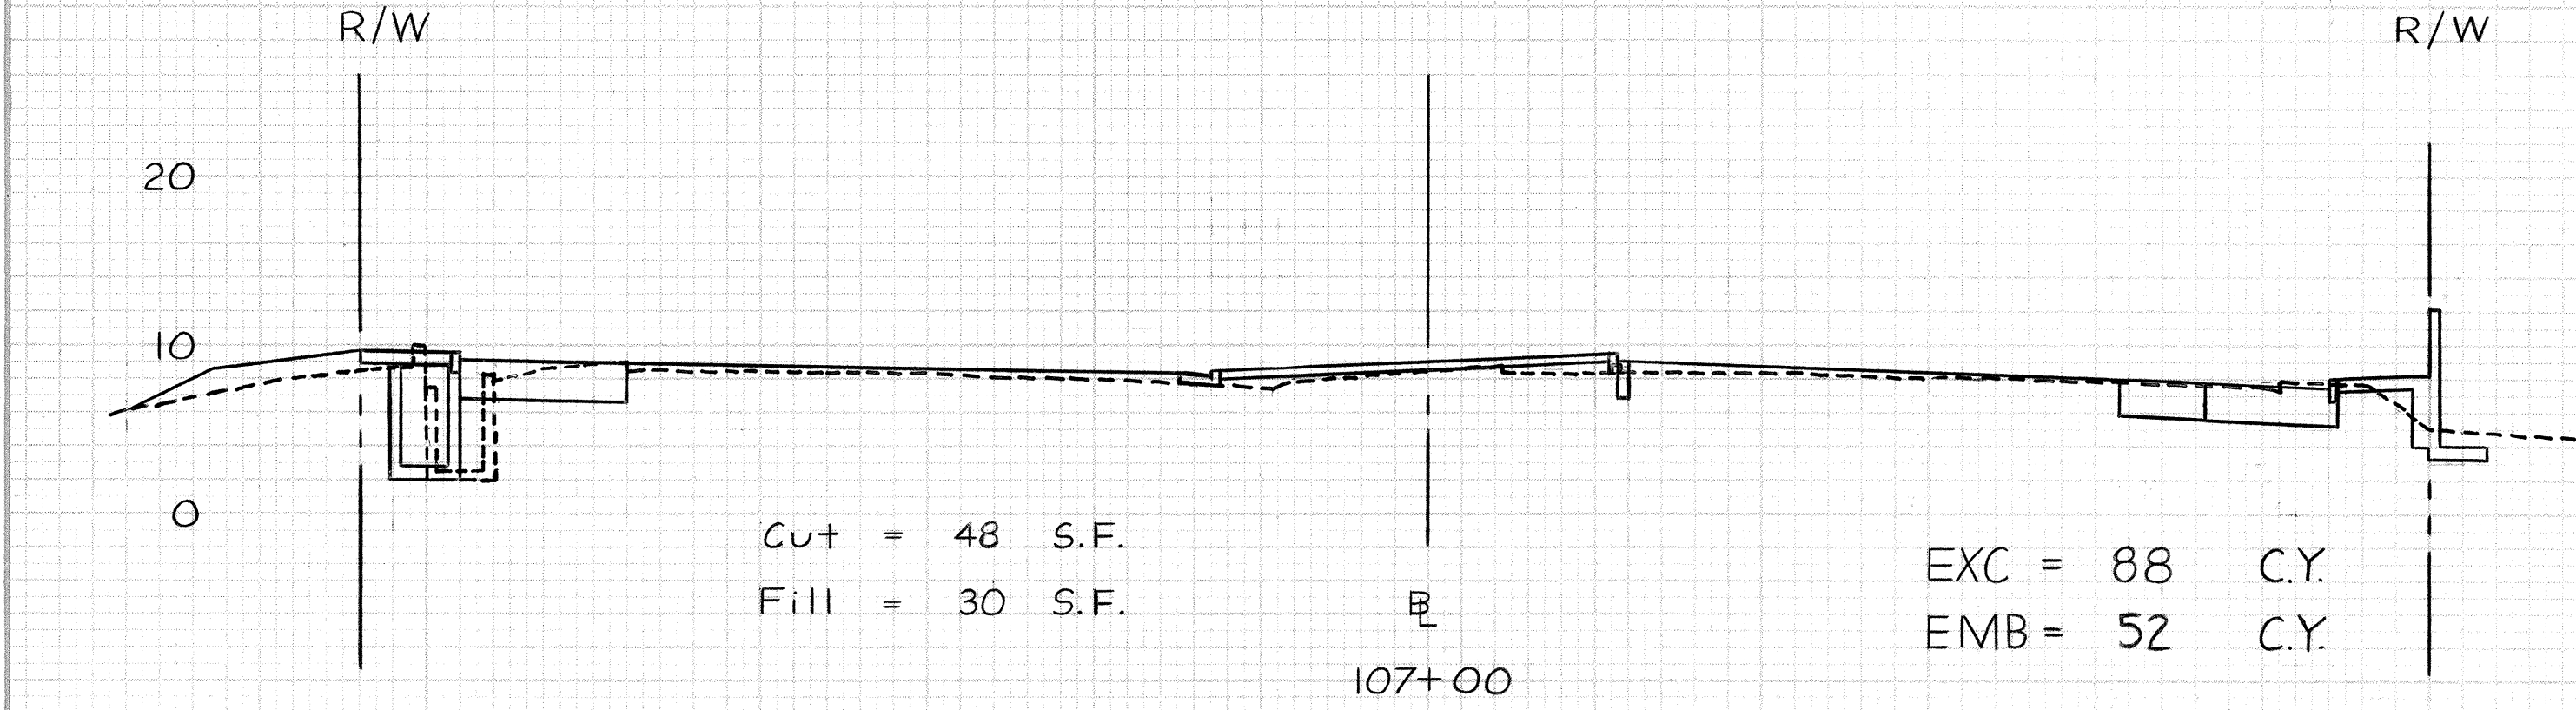

Scale: Horiz. 1" = 10'
Vert. 1" = 10'

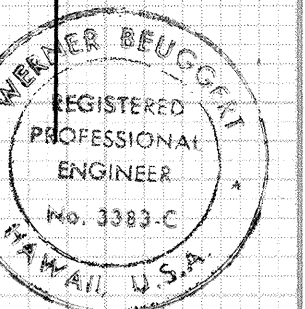









THIS WORK WAS PREPARED BY ME
OR UNDER MY SUPERVISION.

William Beugnot

FED. ROAD DIST. NO.	STATE	FED. AID PROJ. NO.	FISCAL YEAR	SHEET NO.	TOTAL SHEETS
HAWAII	HAW.	F-072-1(34)-A	1990	183	186


FINAL	DATE
SURVEY	BY
PLOTTED	
NOTE BOOK	
AREAS CHECKED	
NO.	

ORIGINAL	DATE
SURVEY	BY
PLOTTED	
NOTE BOOK	
AREAS CHECKED	
NO.	

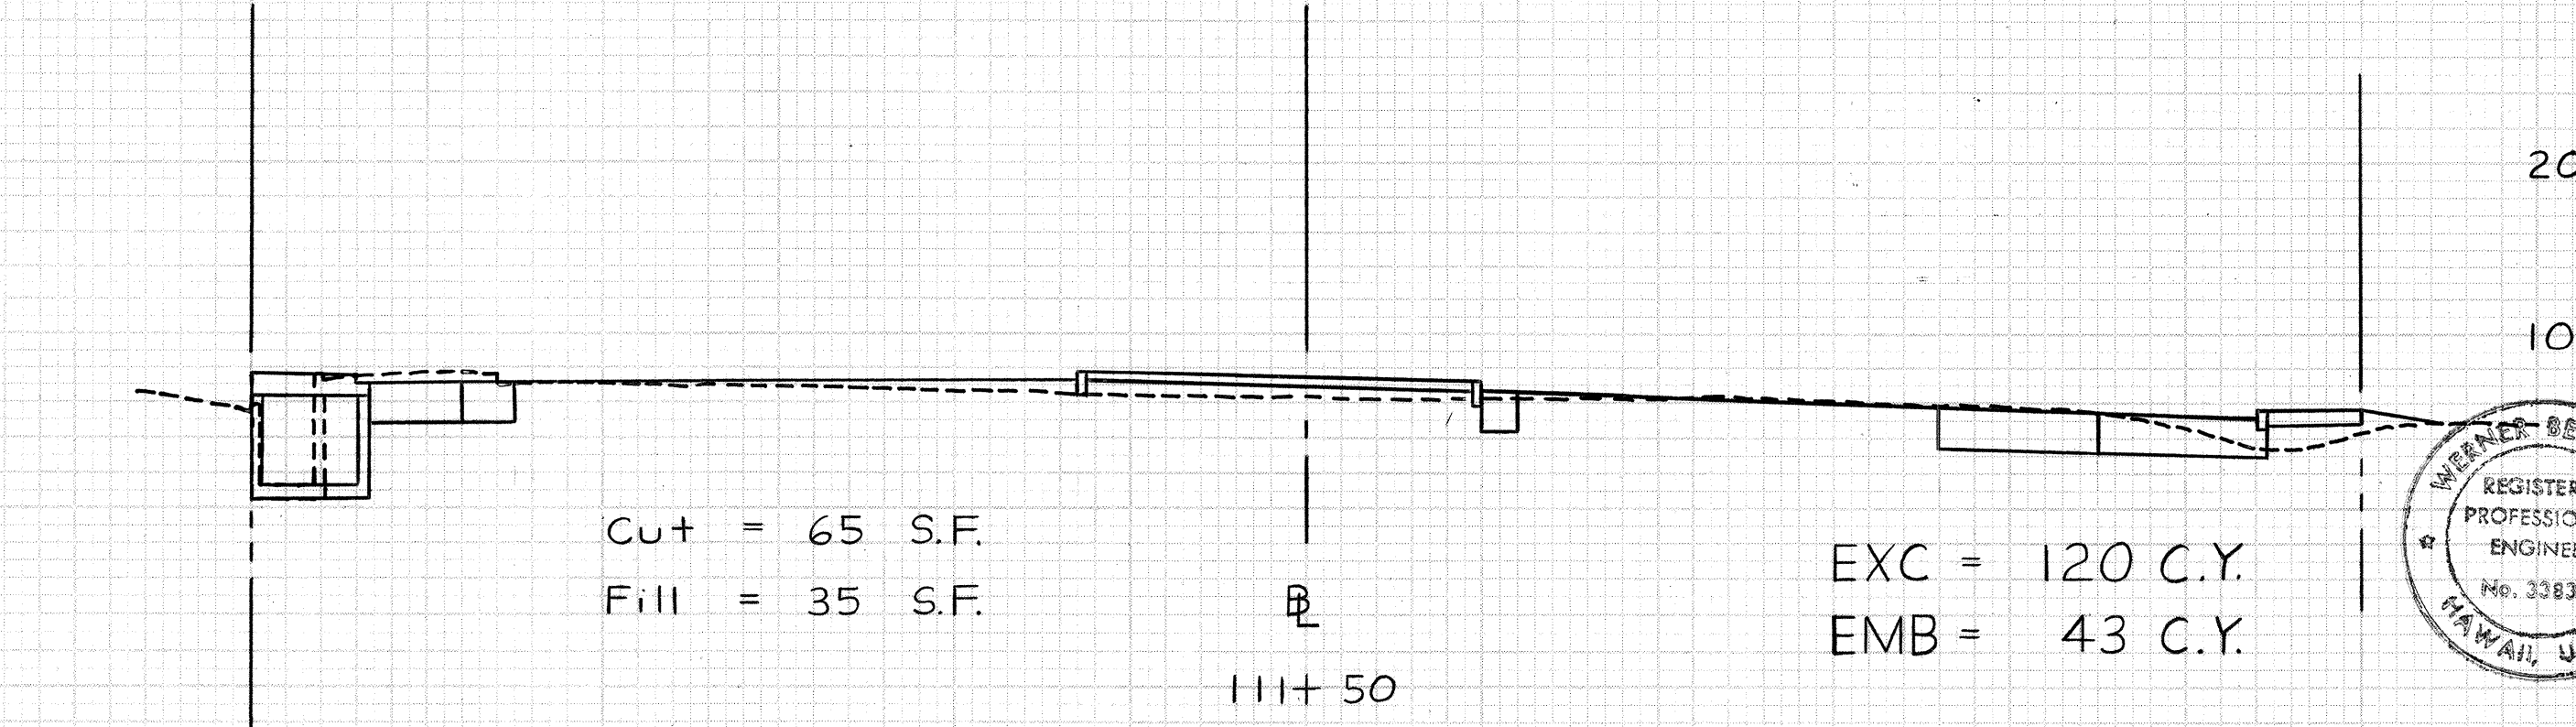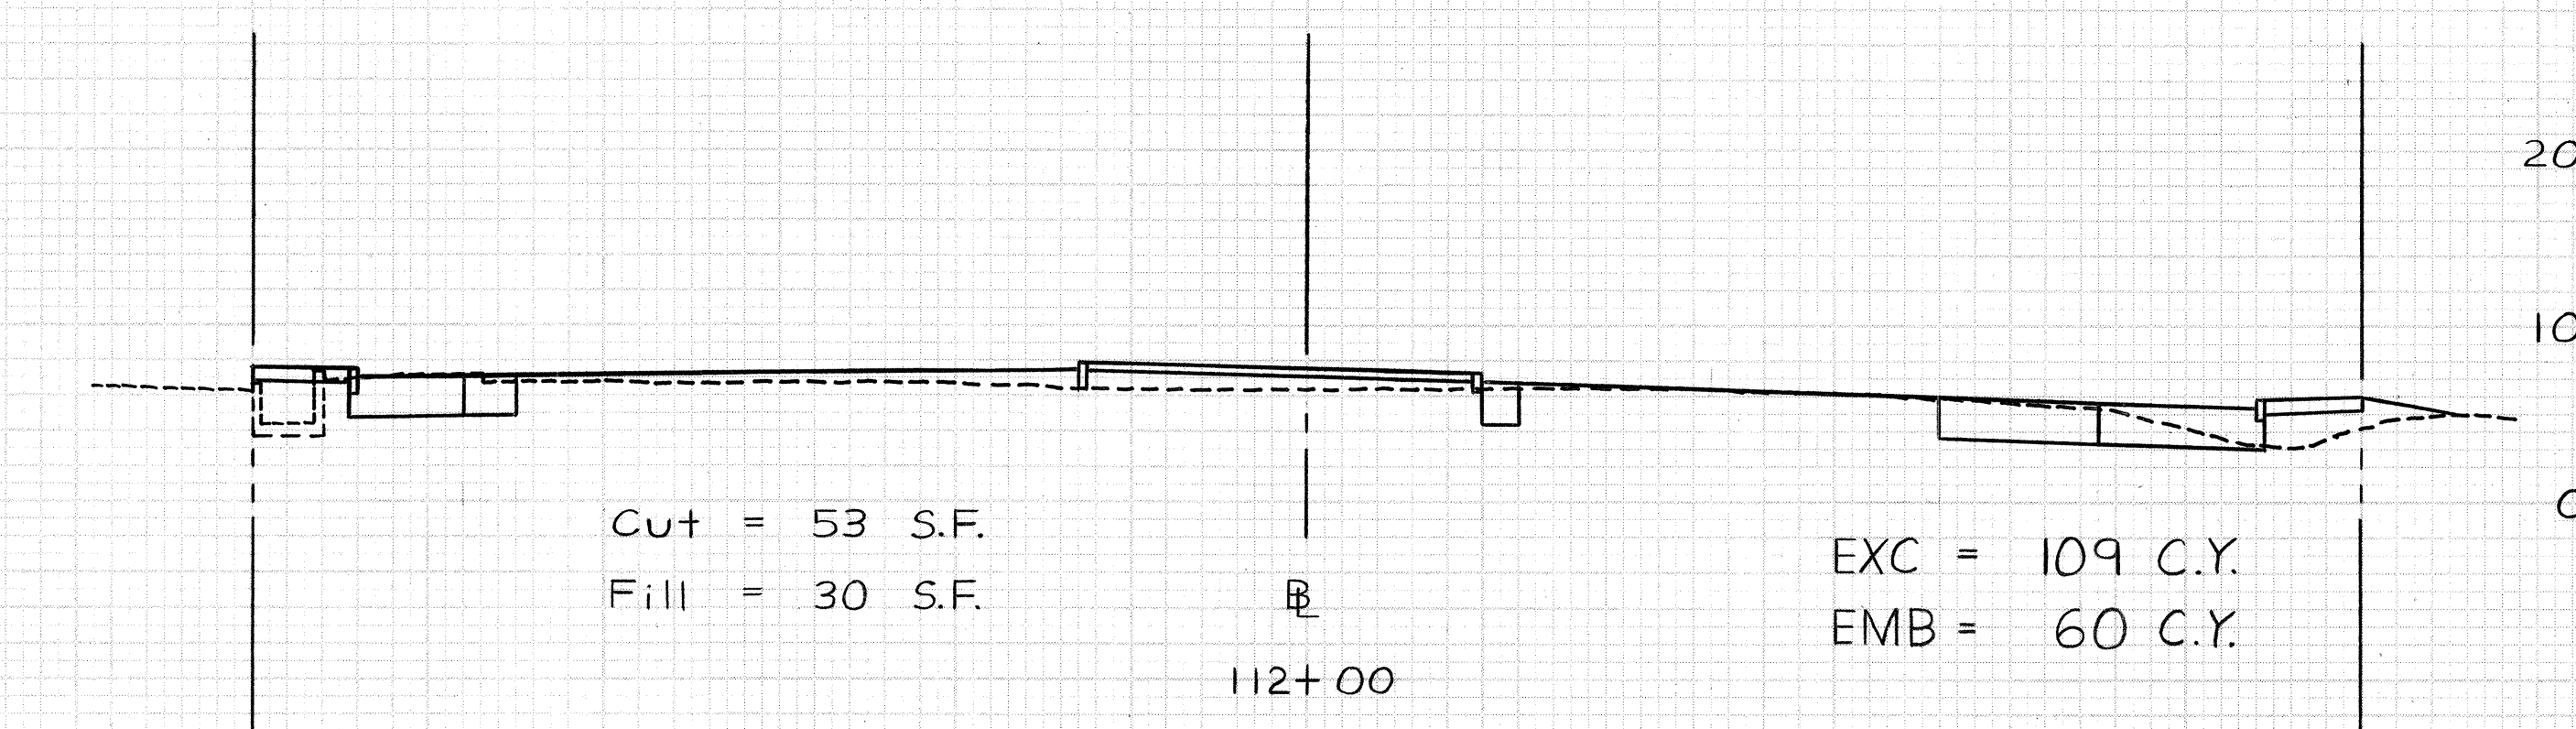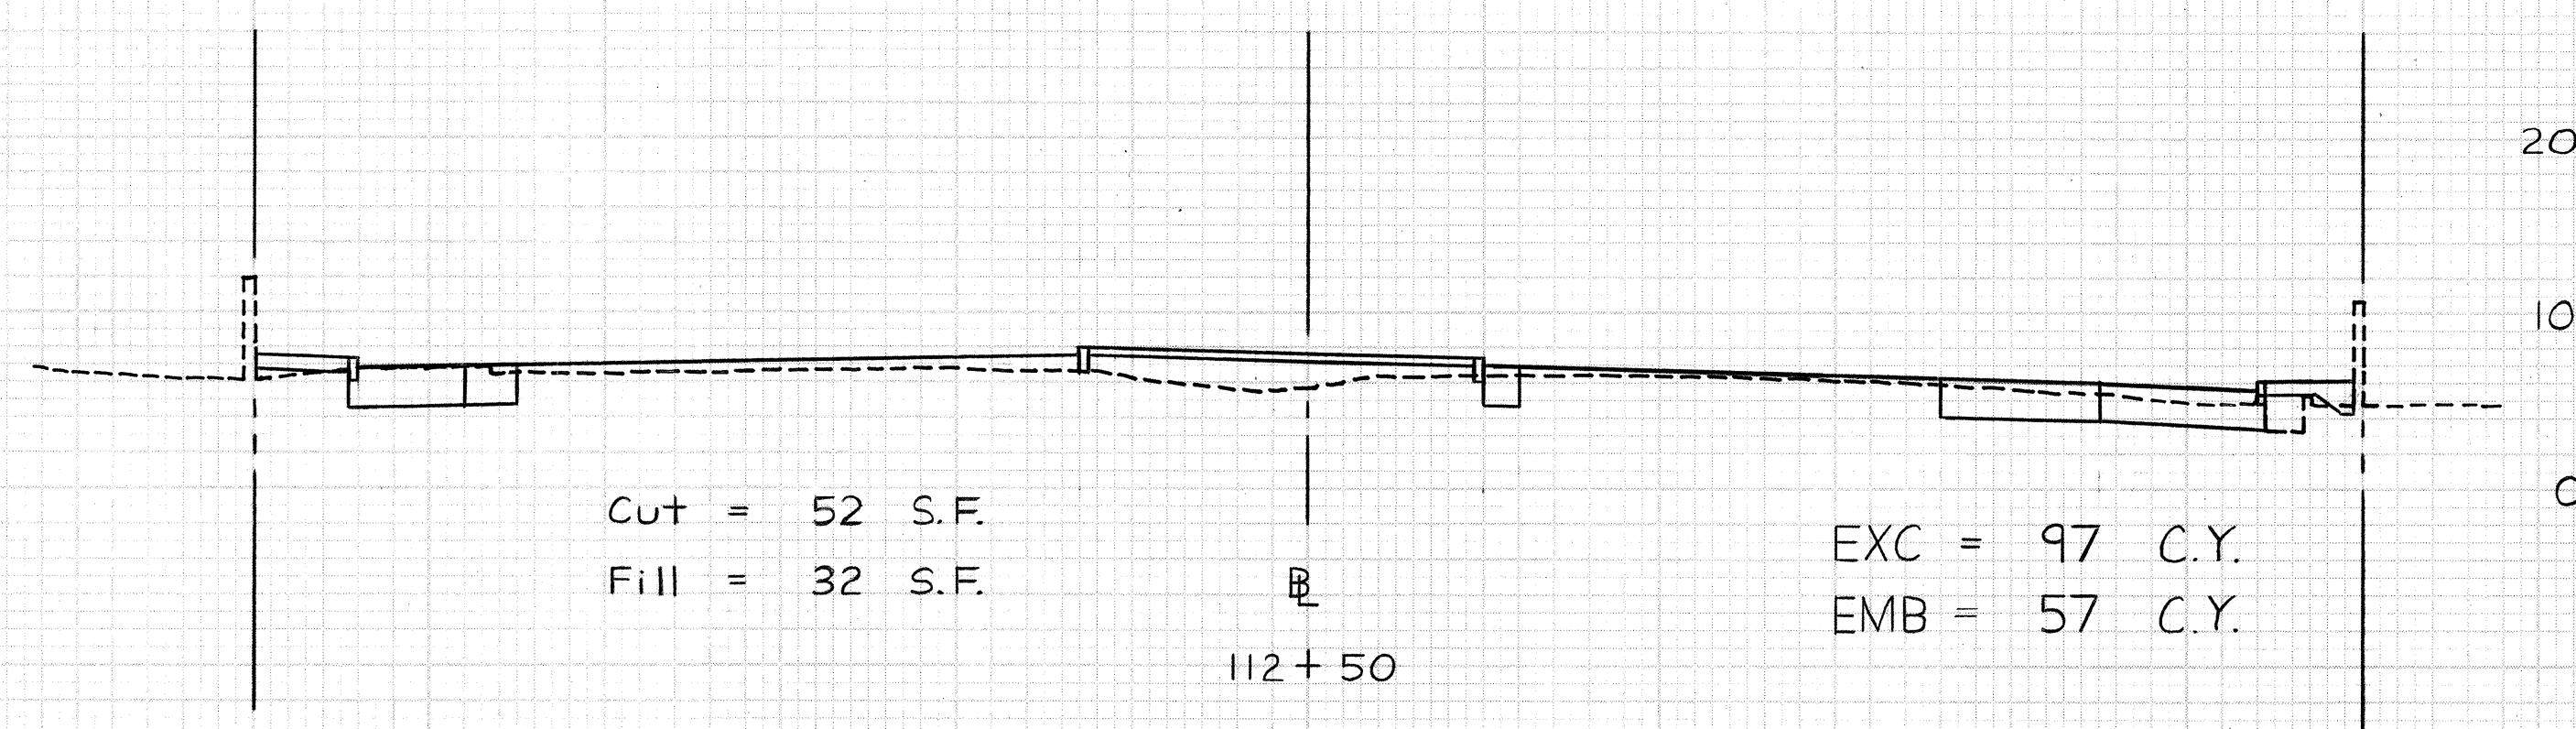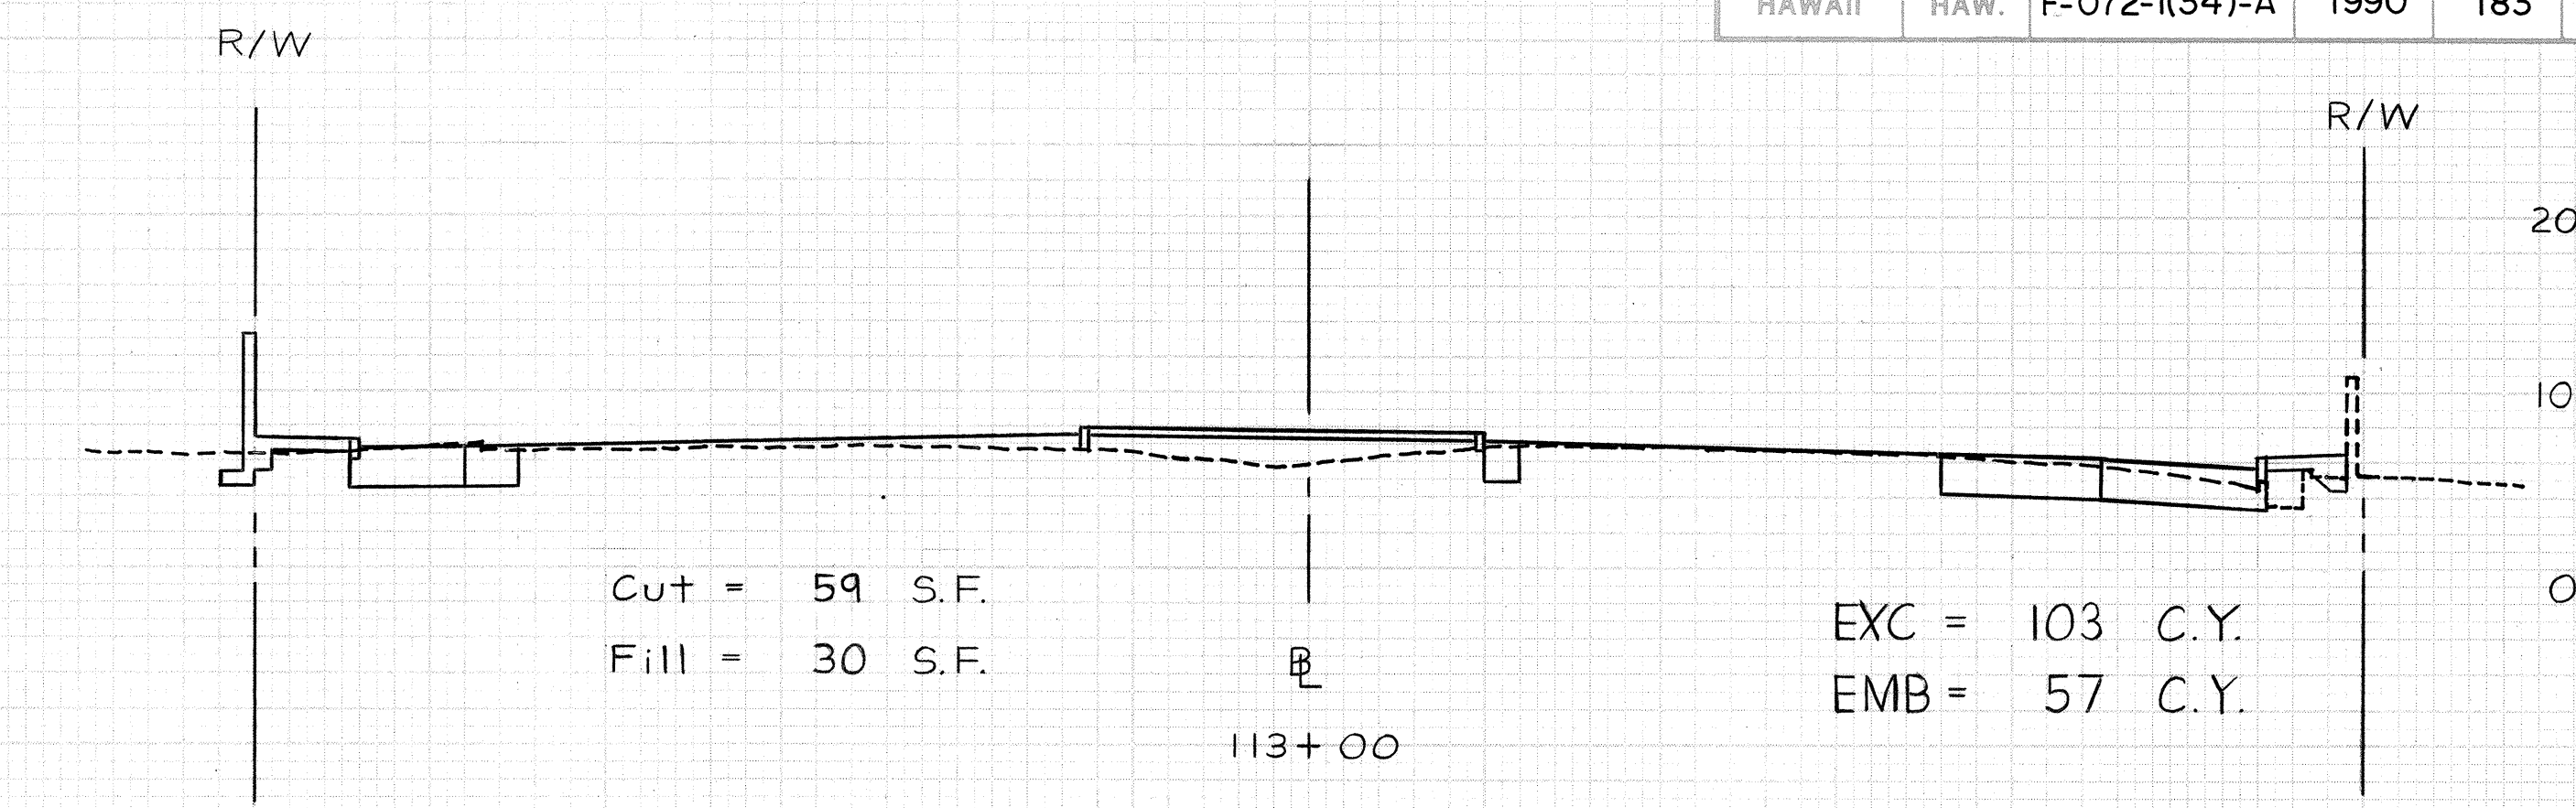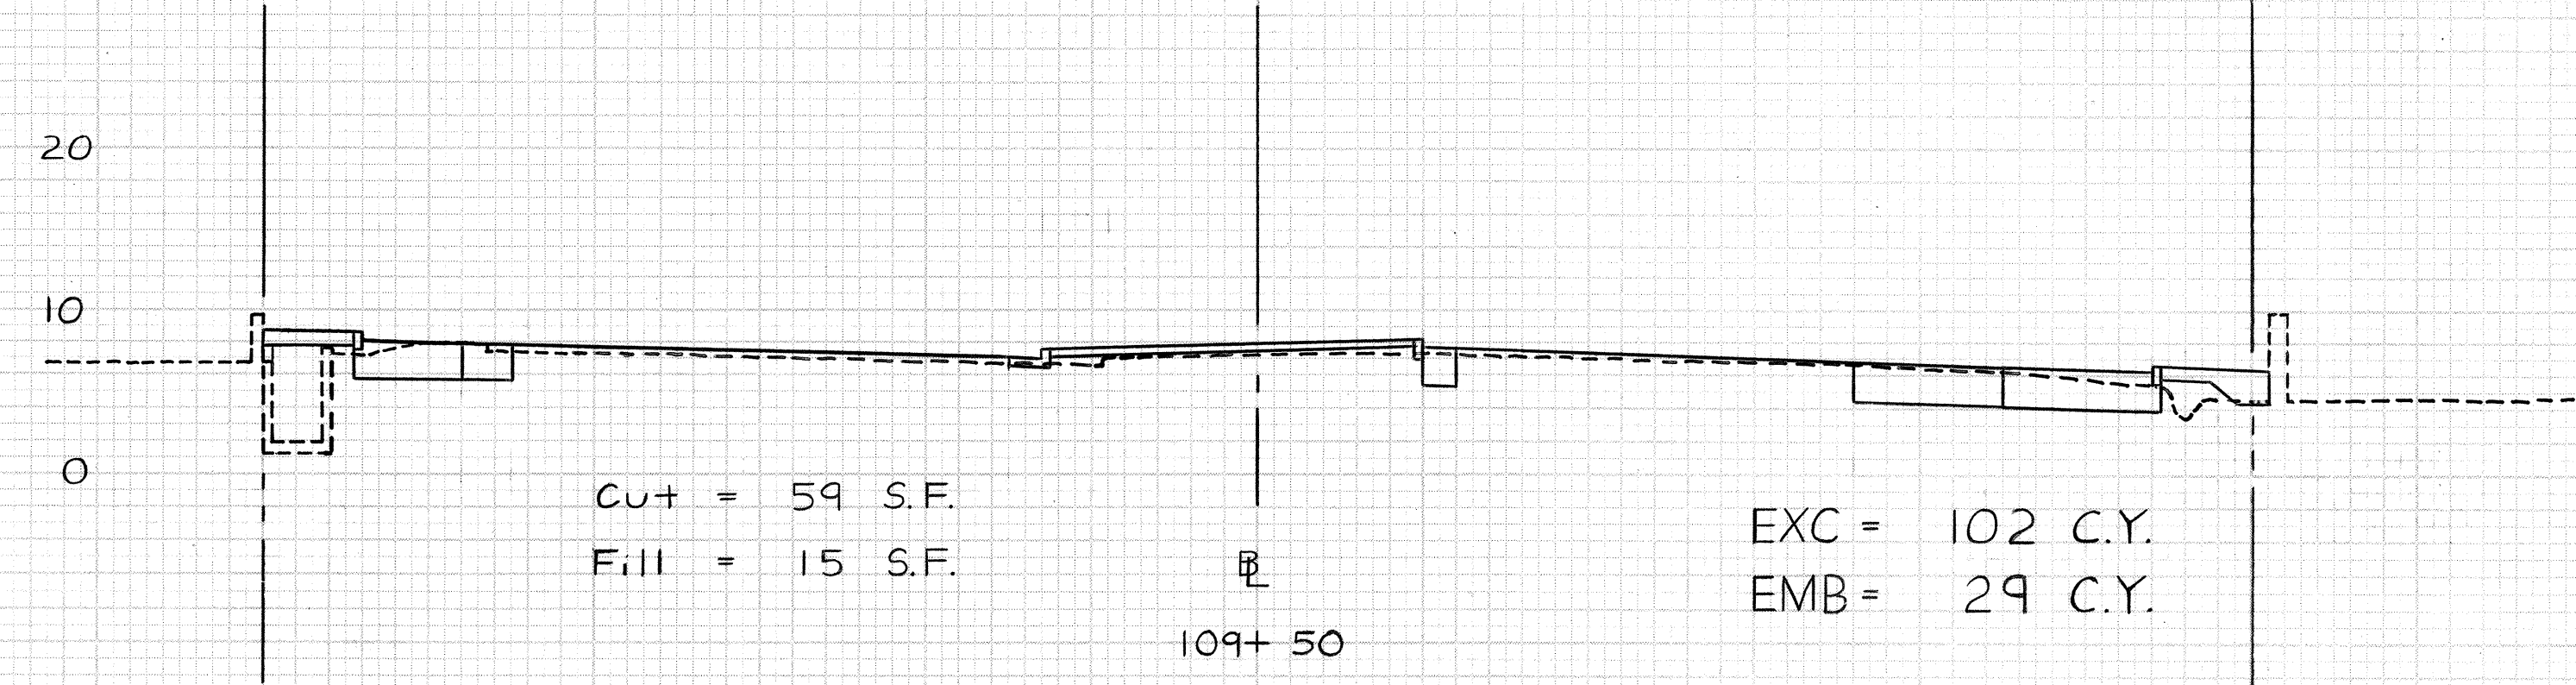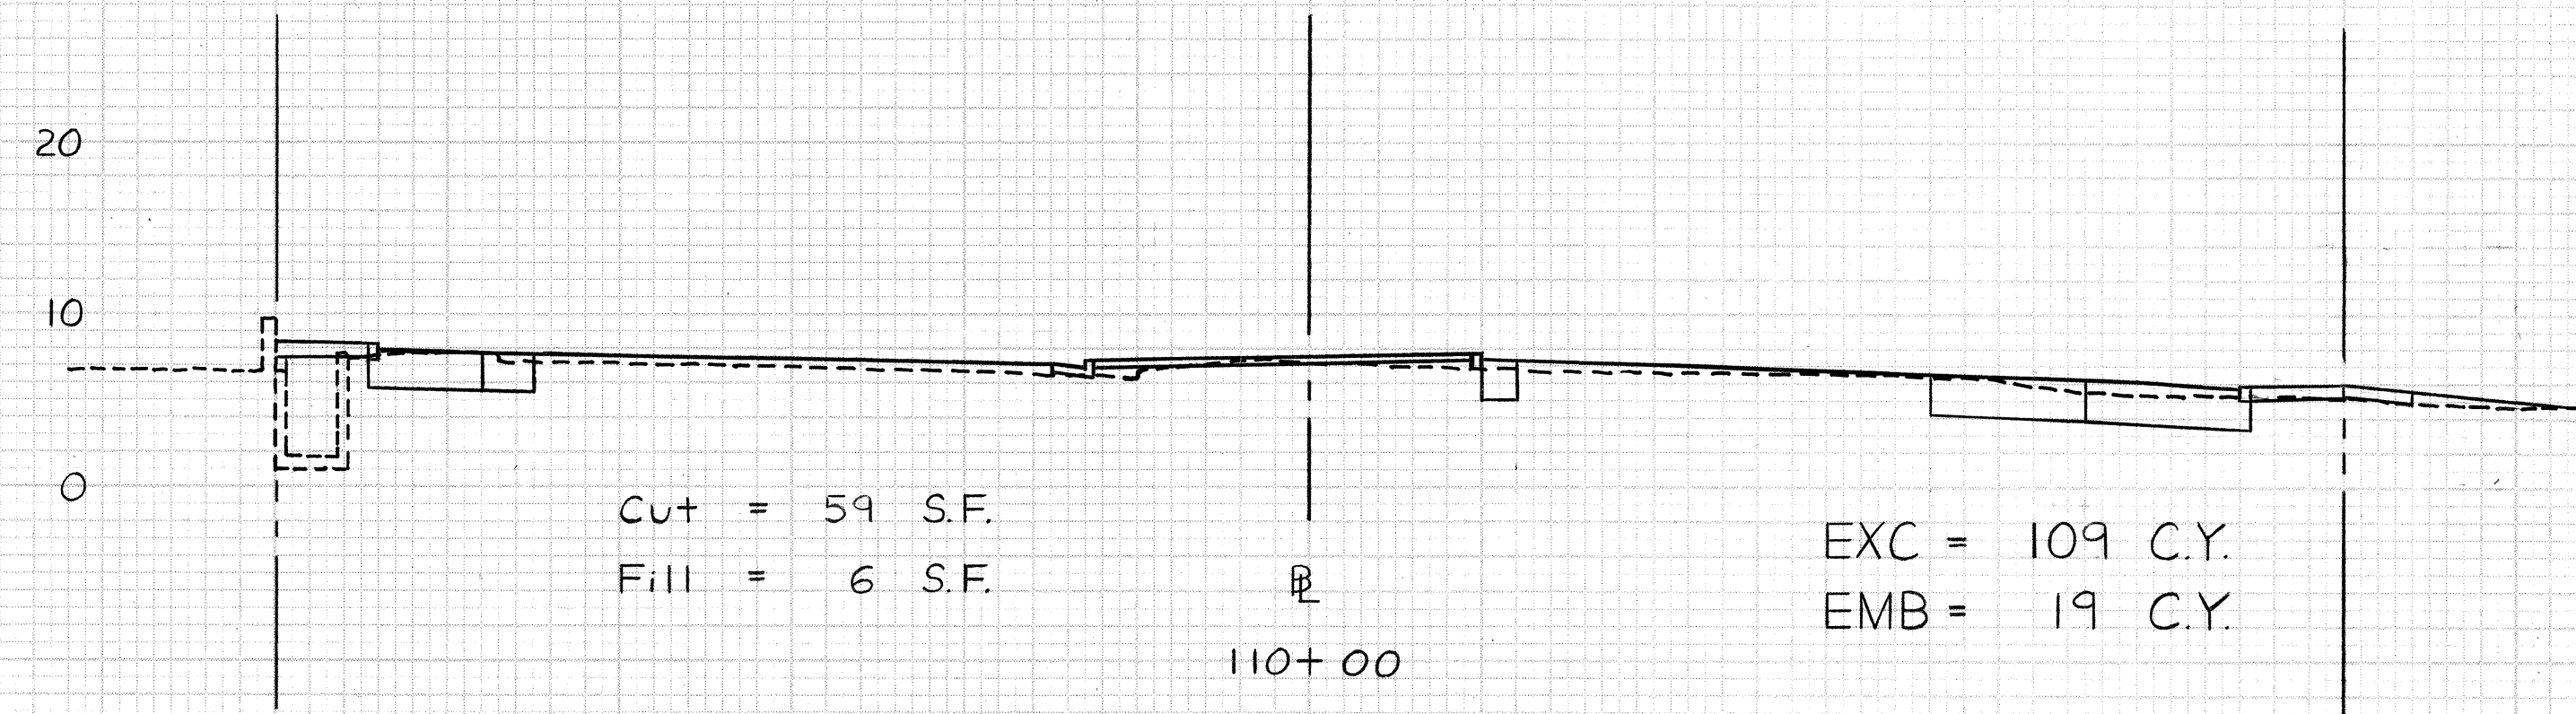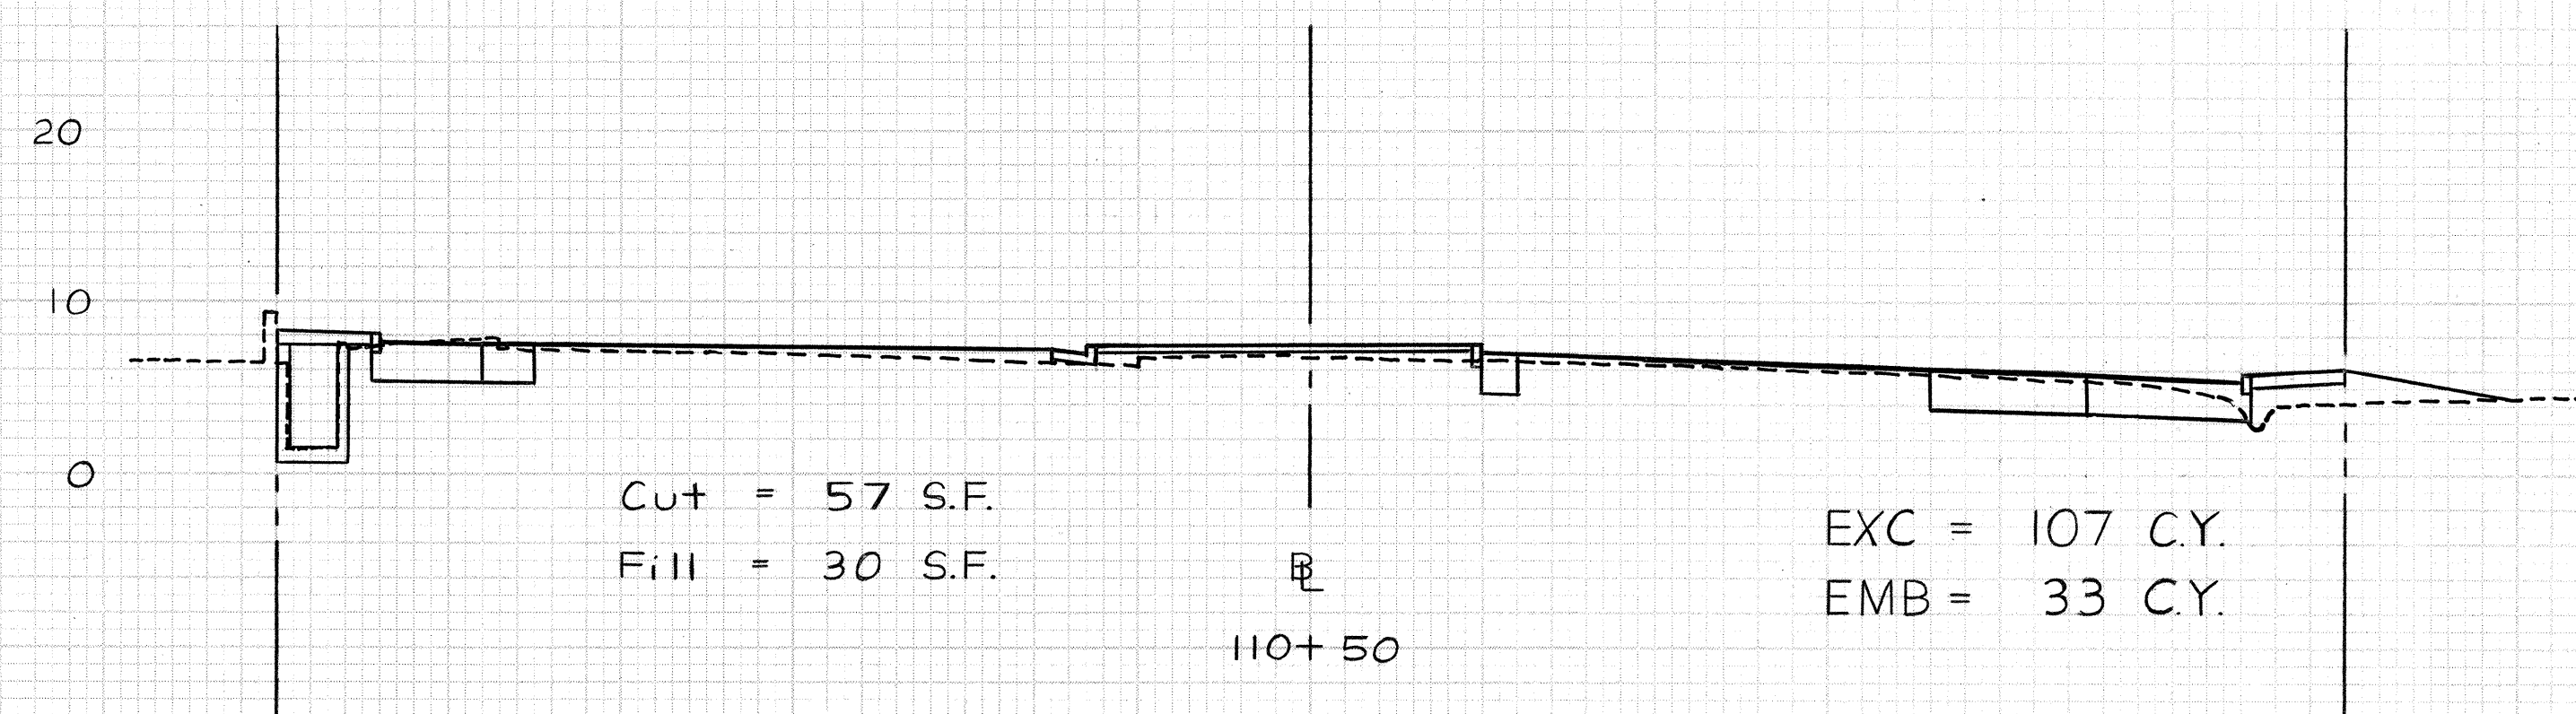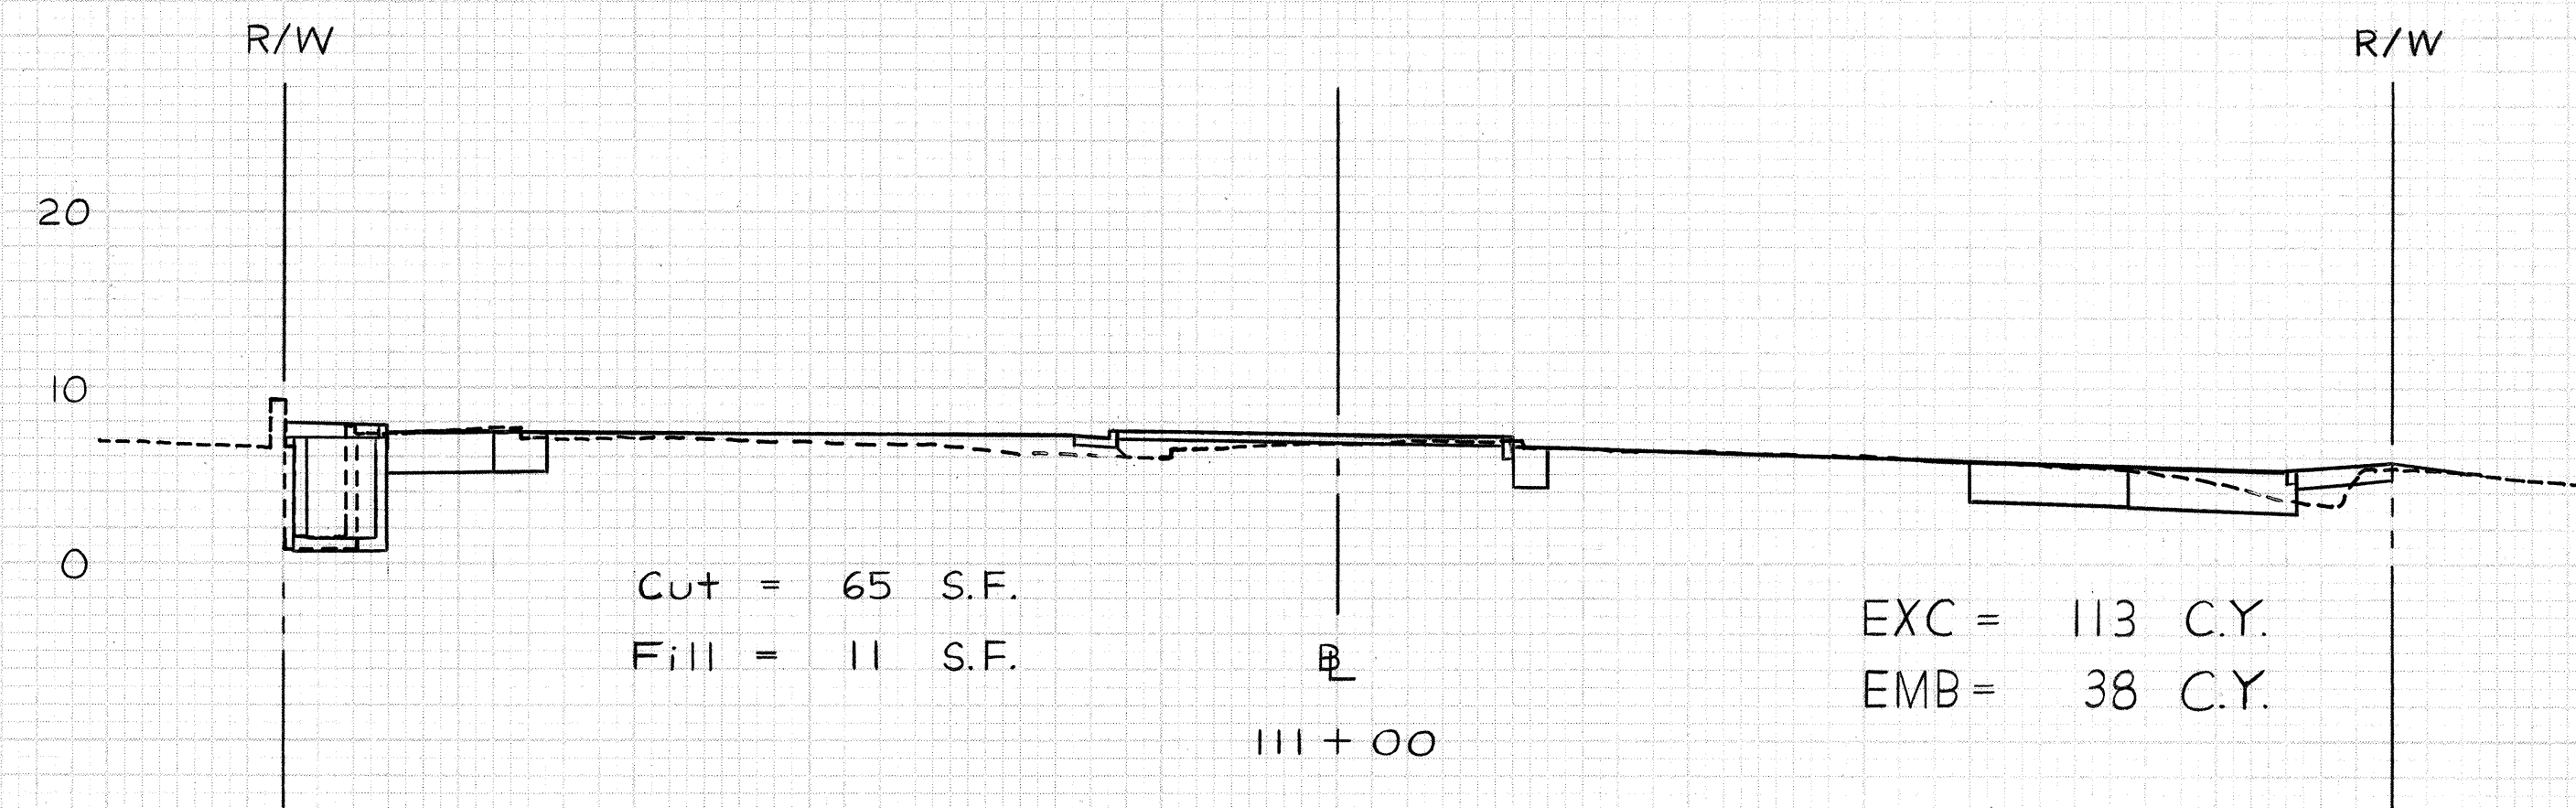

Scale: Horiz. 1"=10'
Vert. 1"=10'



THIS WORK WAS PREPARED BY ME
OR UNDER MY SUPERVISION

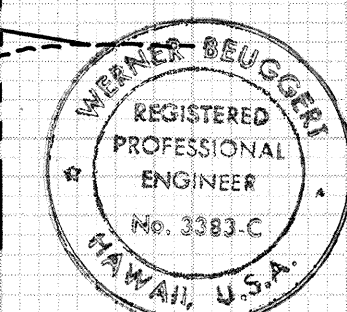

FED. ROAD DIST. NO.	STATE	FED. AID PROJ. NO.	FISCAL YEAR	SHEET NO.	TOTAL SHEETS
HAWAII	HAW.	F-072-1(34)-A	1990	184	186


FINAL	DATE
SURVEY	BY
NOTE BOOK	NO.
TEMPLATE	AREAS CHECKED

ORIGINAL	DATE
SURVEY	BY
NOTE BOOK	NO.
TEMPLATE	AREAS CHECKED

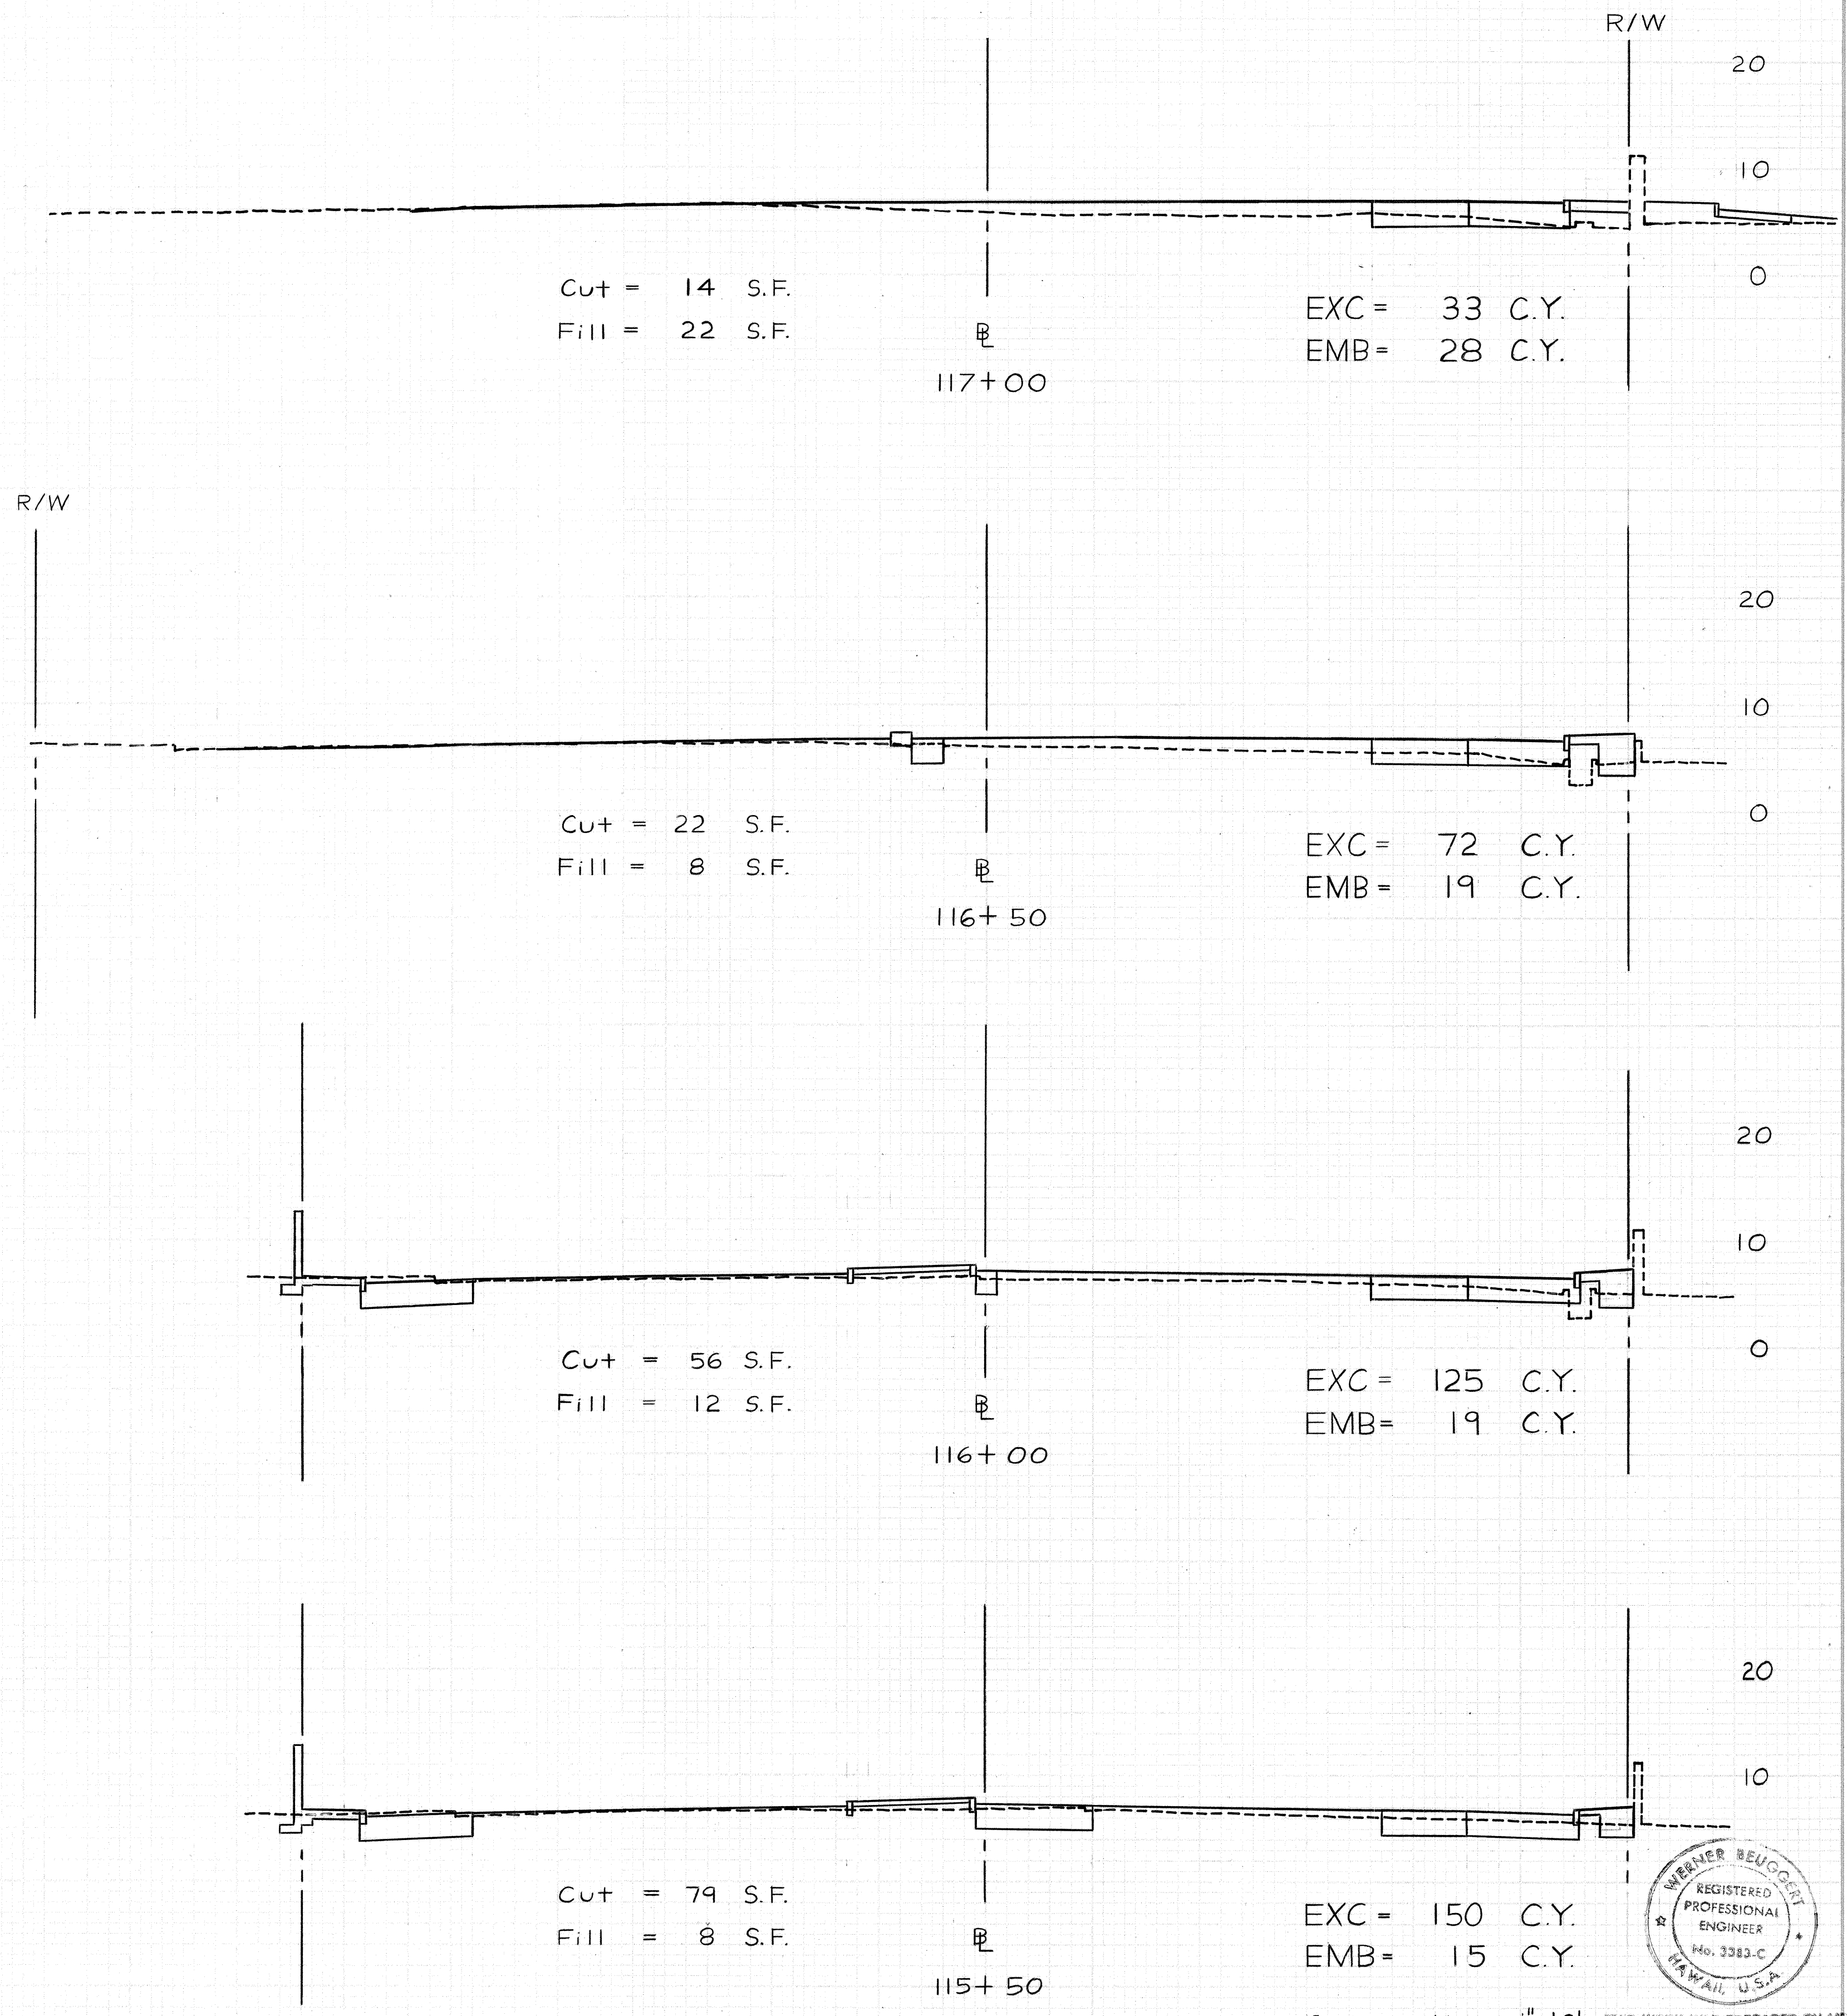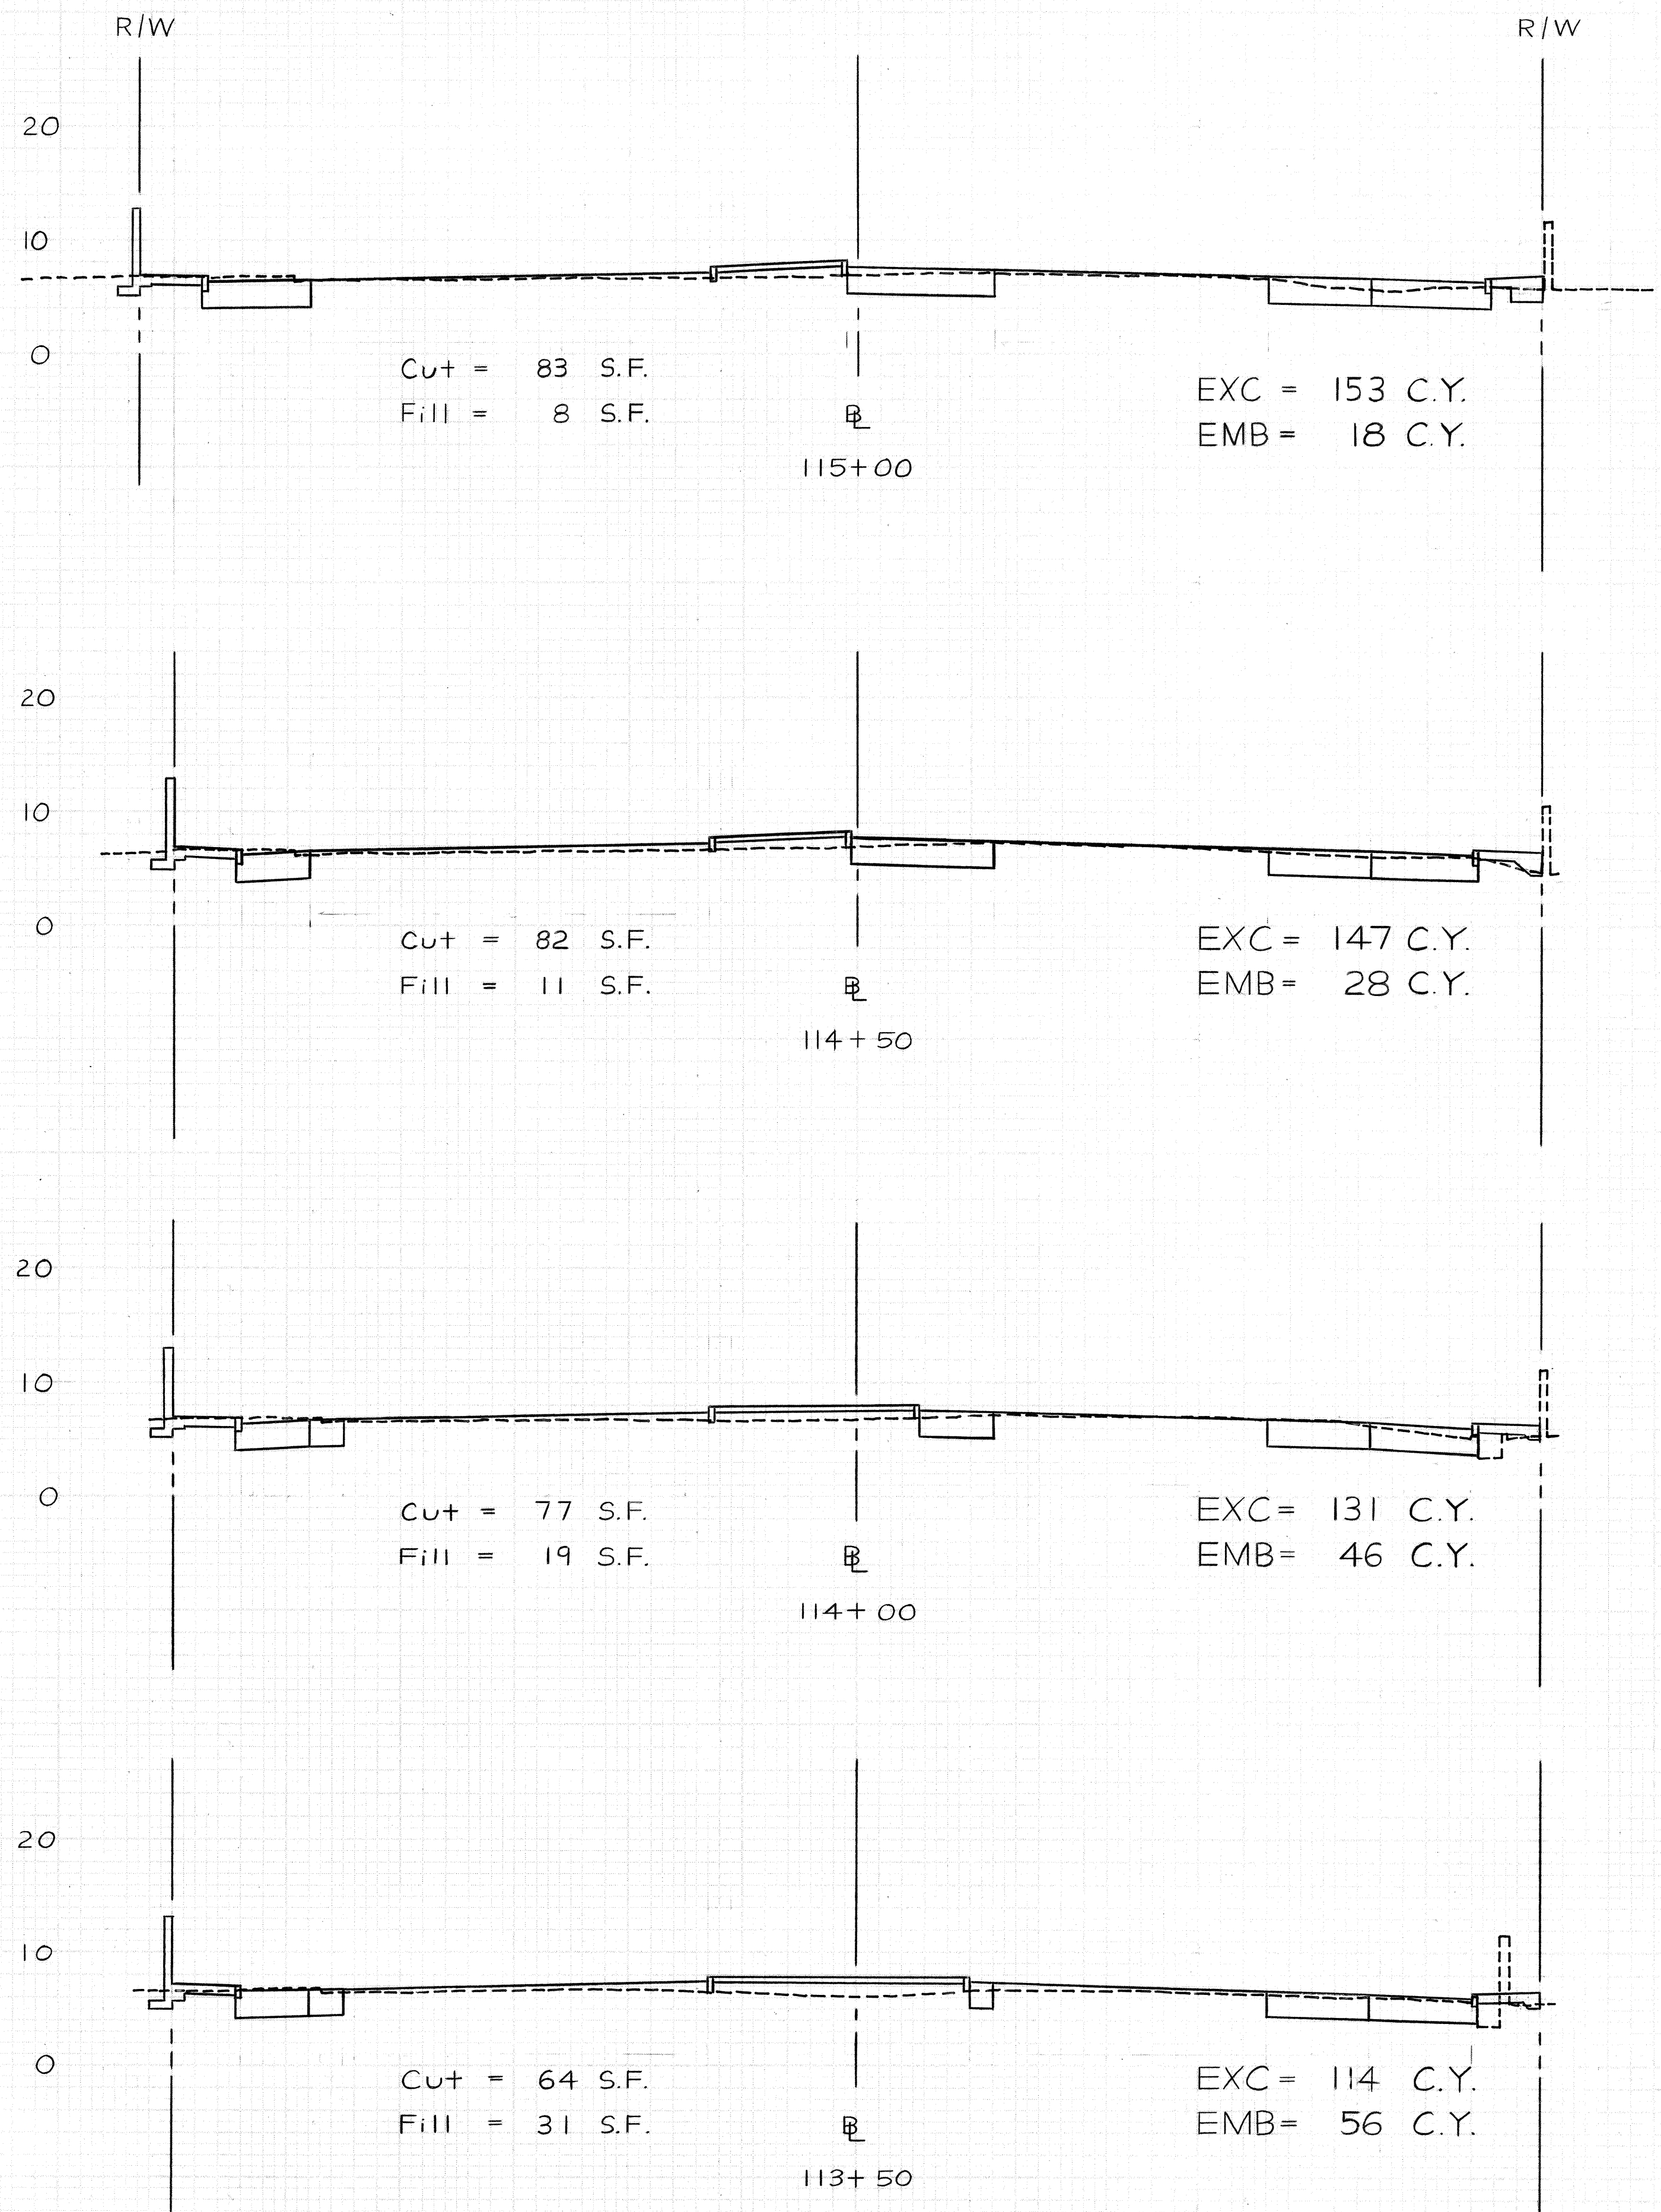

Scale: Horiz. 1"=10'
Vert. 1"=10'









THIS WORK WAS PREPARED BY ME
OR UNDER MY SUPERVISION.

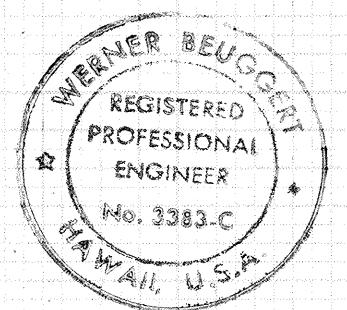


FED. ROAD DIST. NO.	STATE	FED. AID PROJ. NO.	FISCAL YEAR	SHEET NO.	TOTAL SHEETS
HAWAII	HAW.	F-072-1(34)-A	1990	185	186

FINAL	DATE
SURVEY	BY
NOTE BOOK	NO.
PLATE	NO.
AREAS CHECKED	

ORIGINAL	DATE
SURVEY	BY
NOTE BOOK	NO.
PLATE	NO.
AREAS CHECKED	

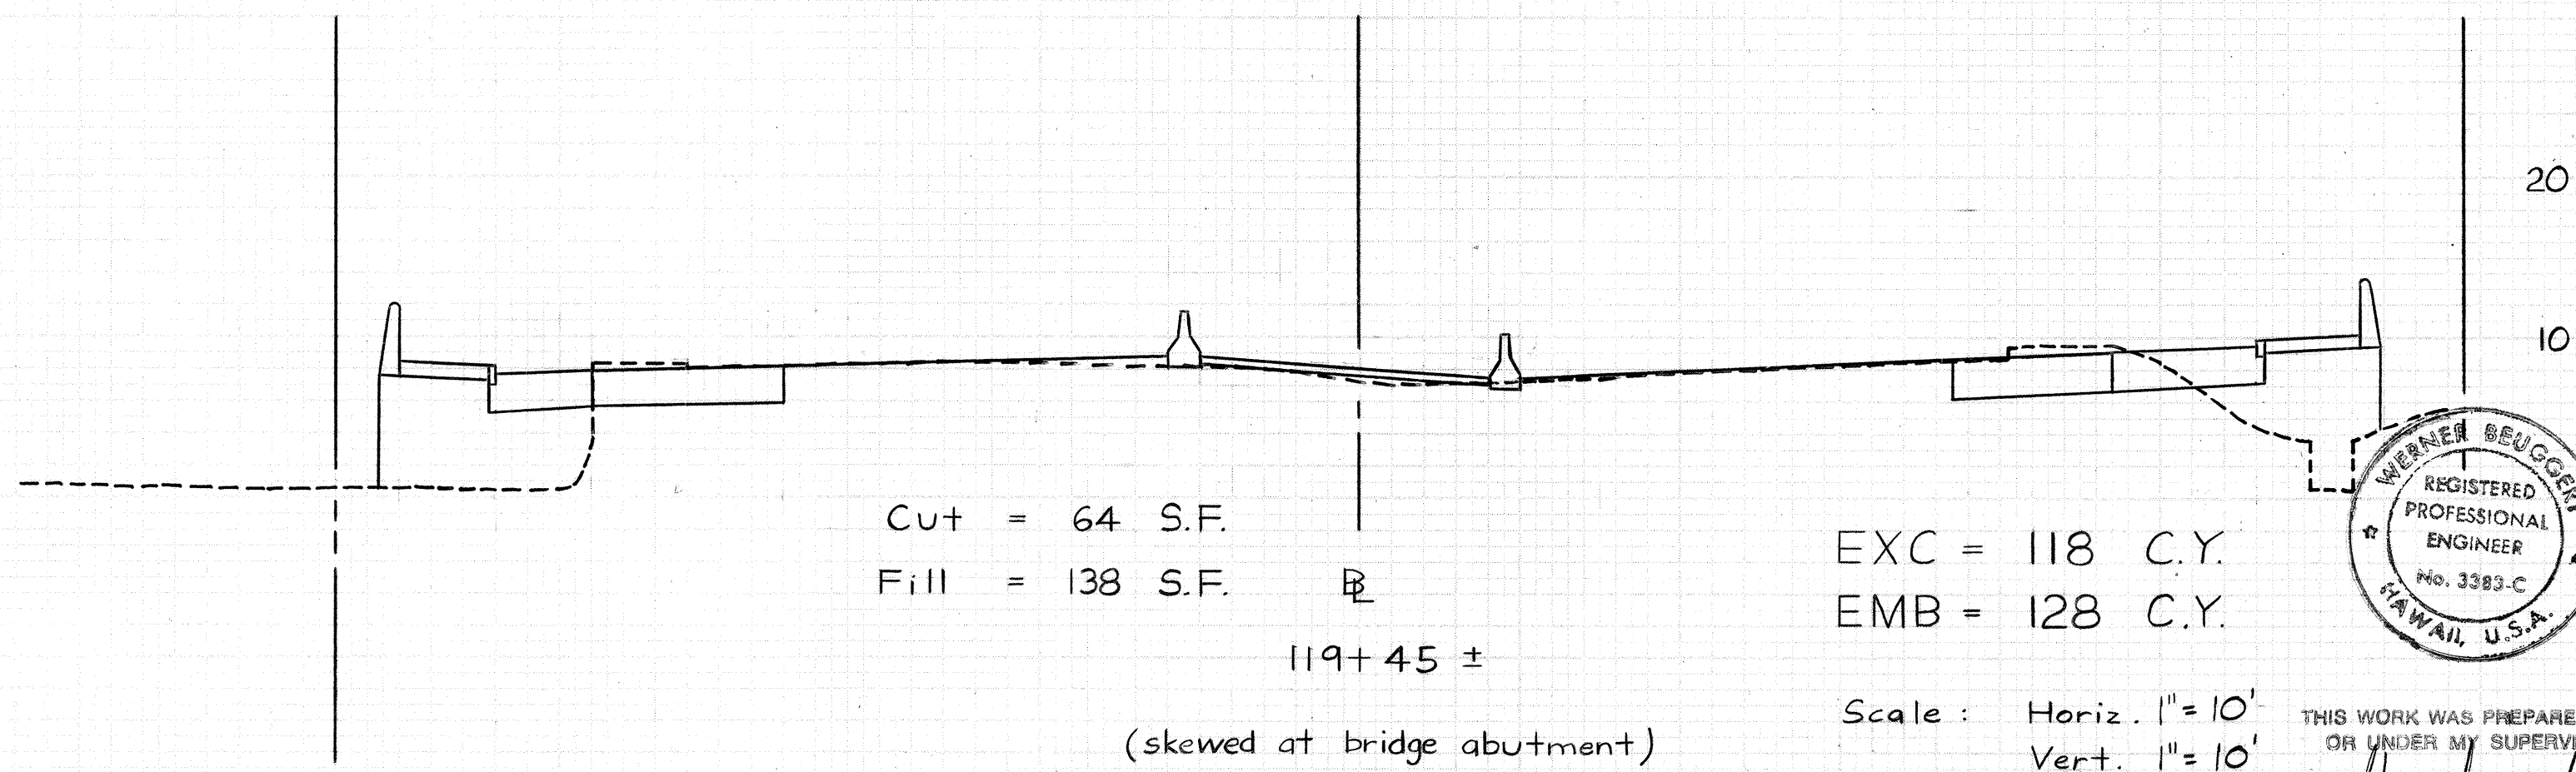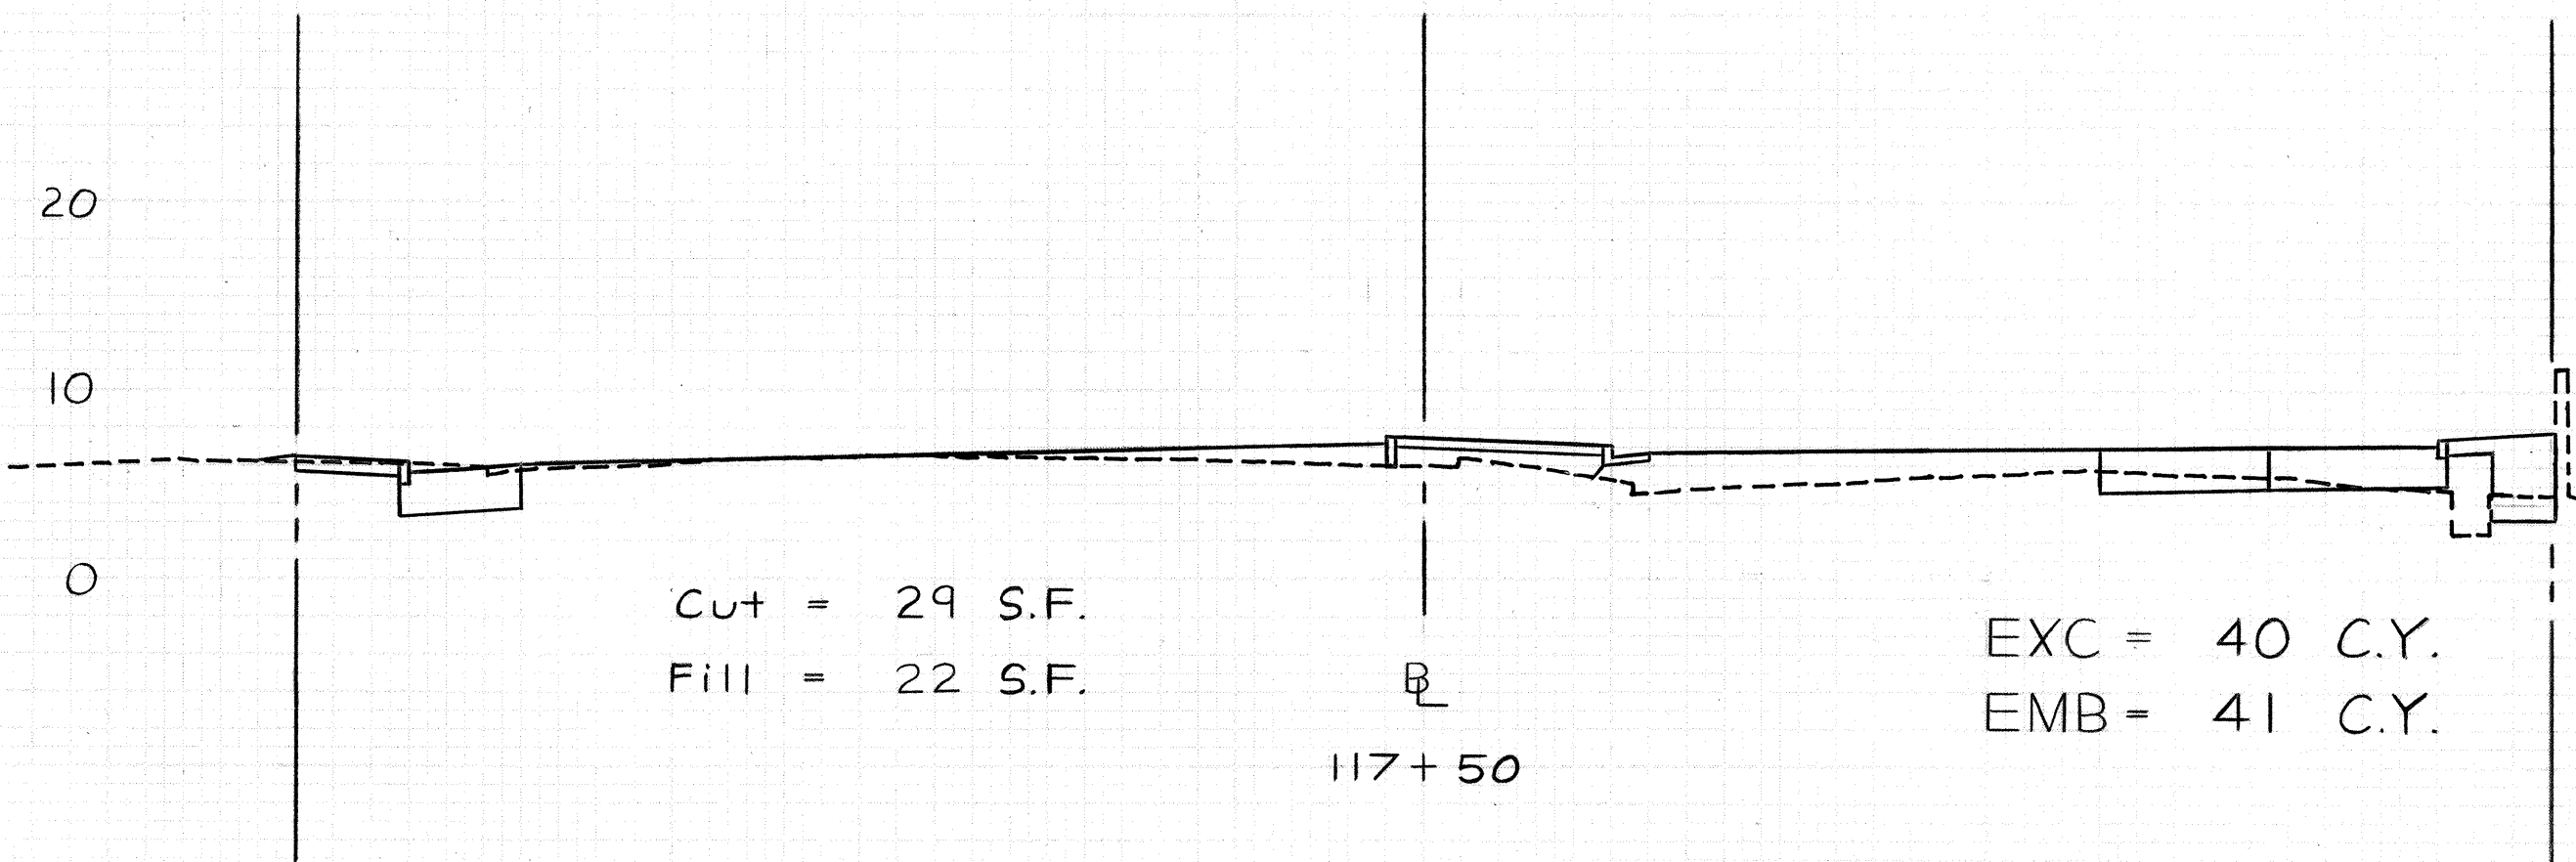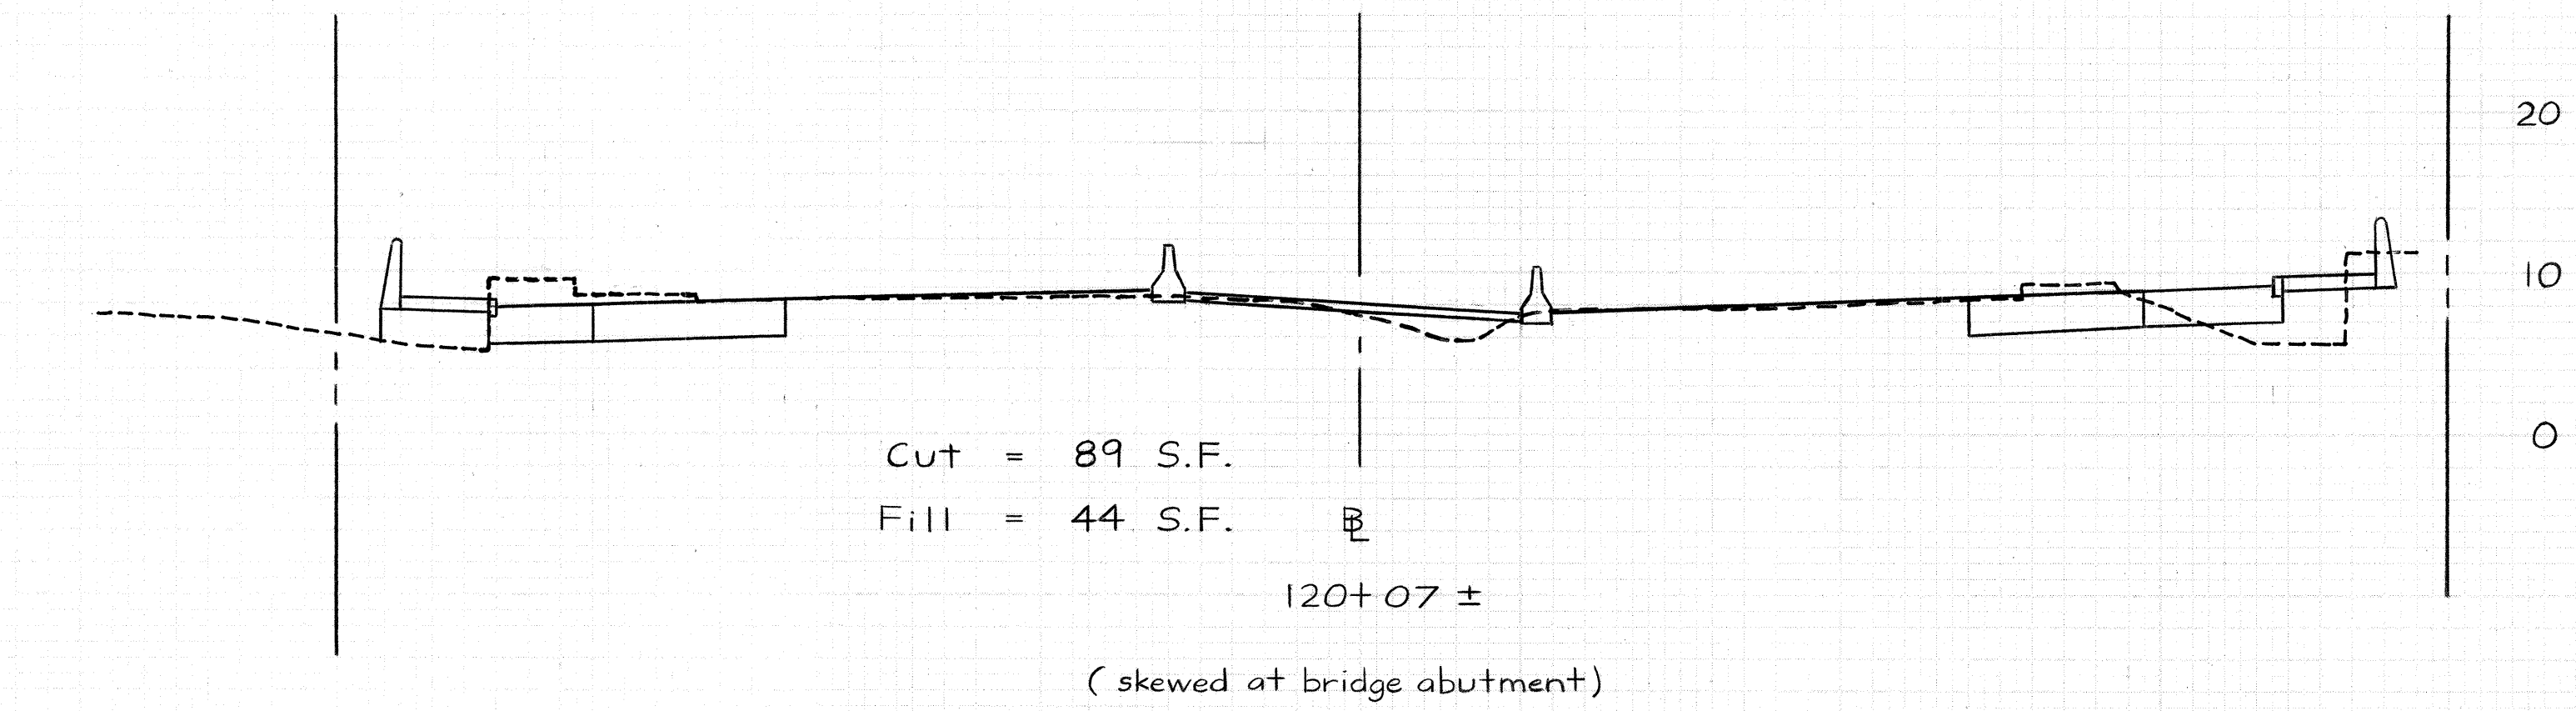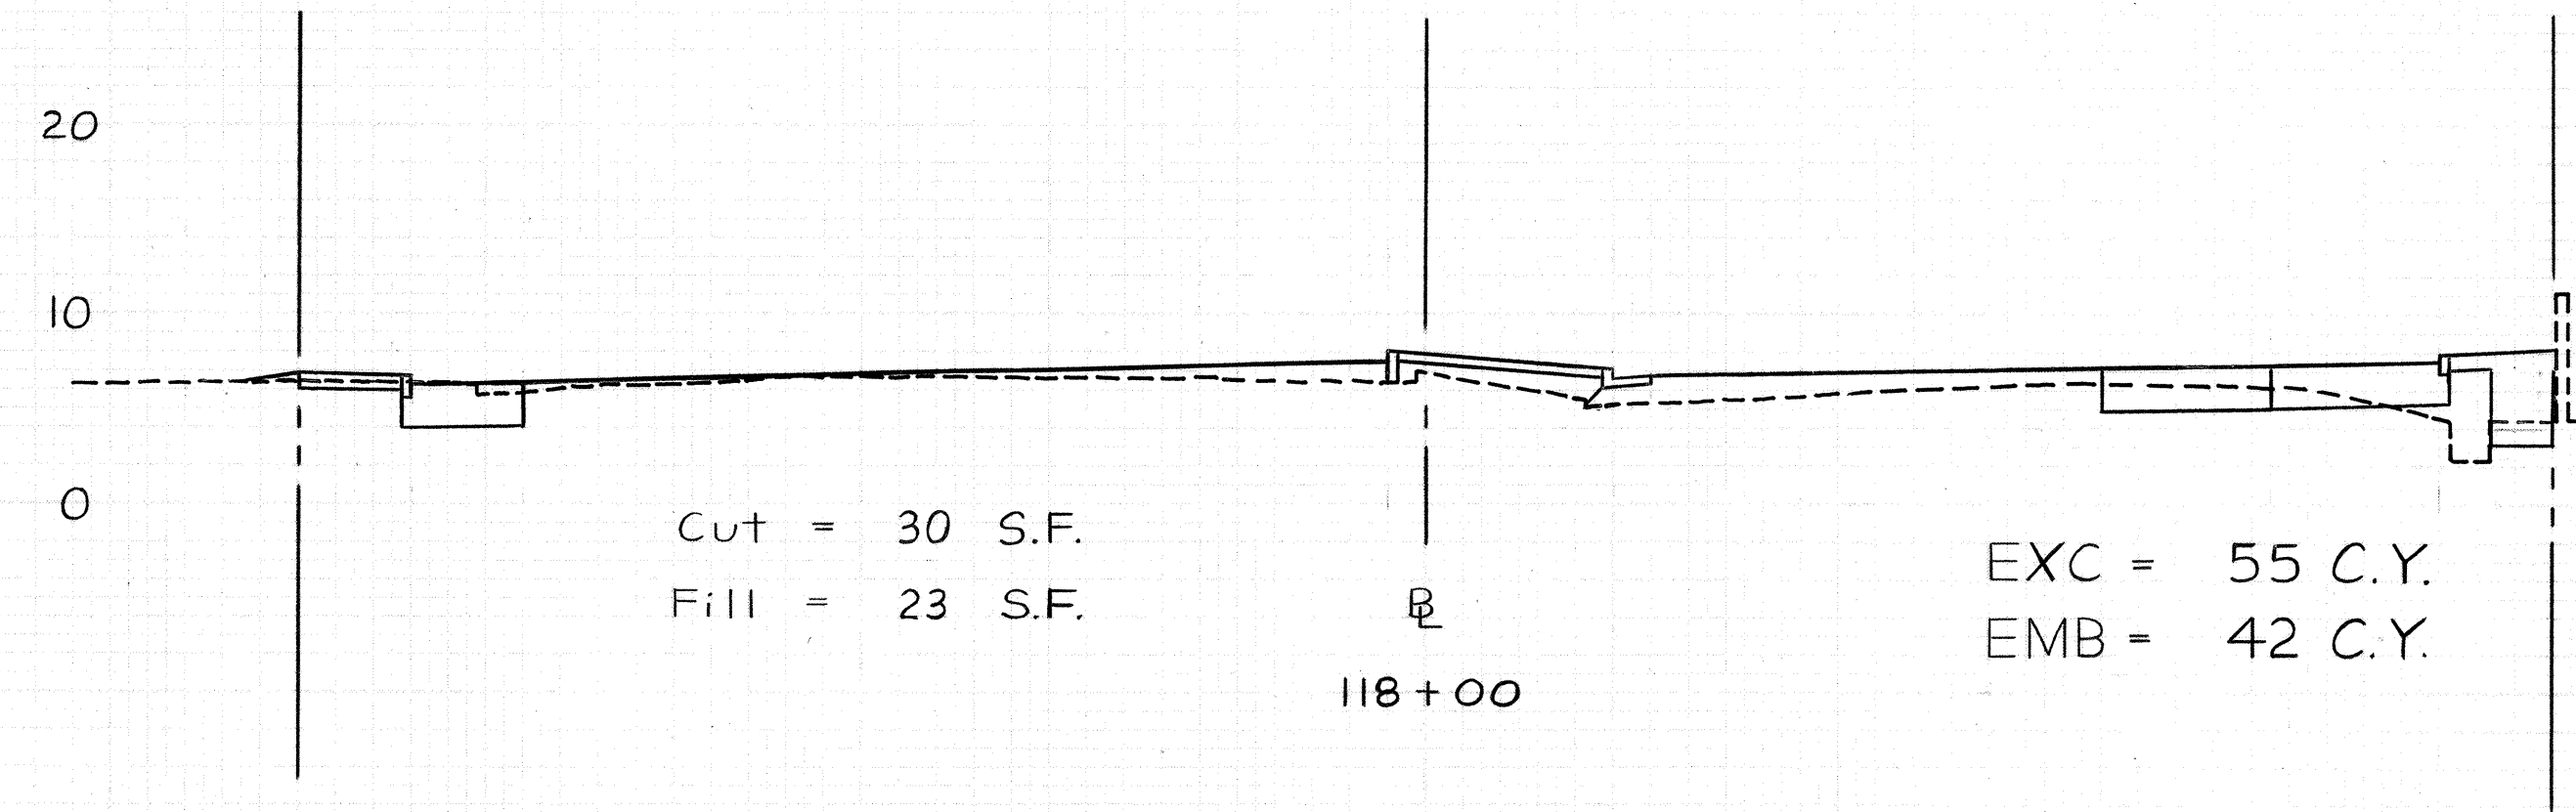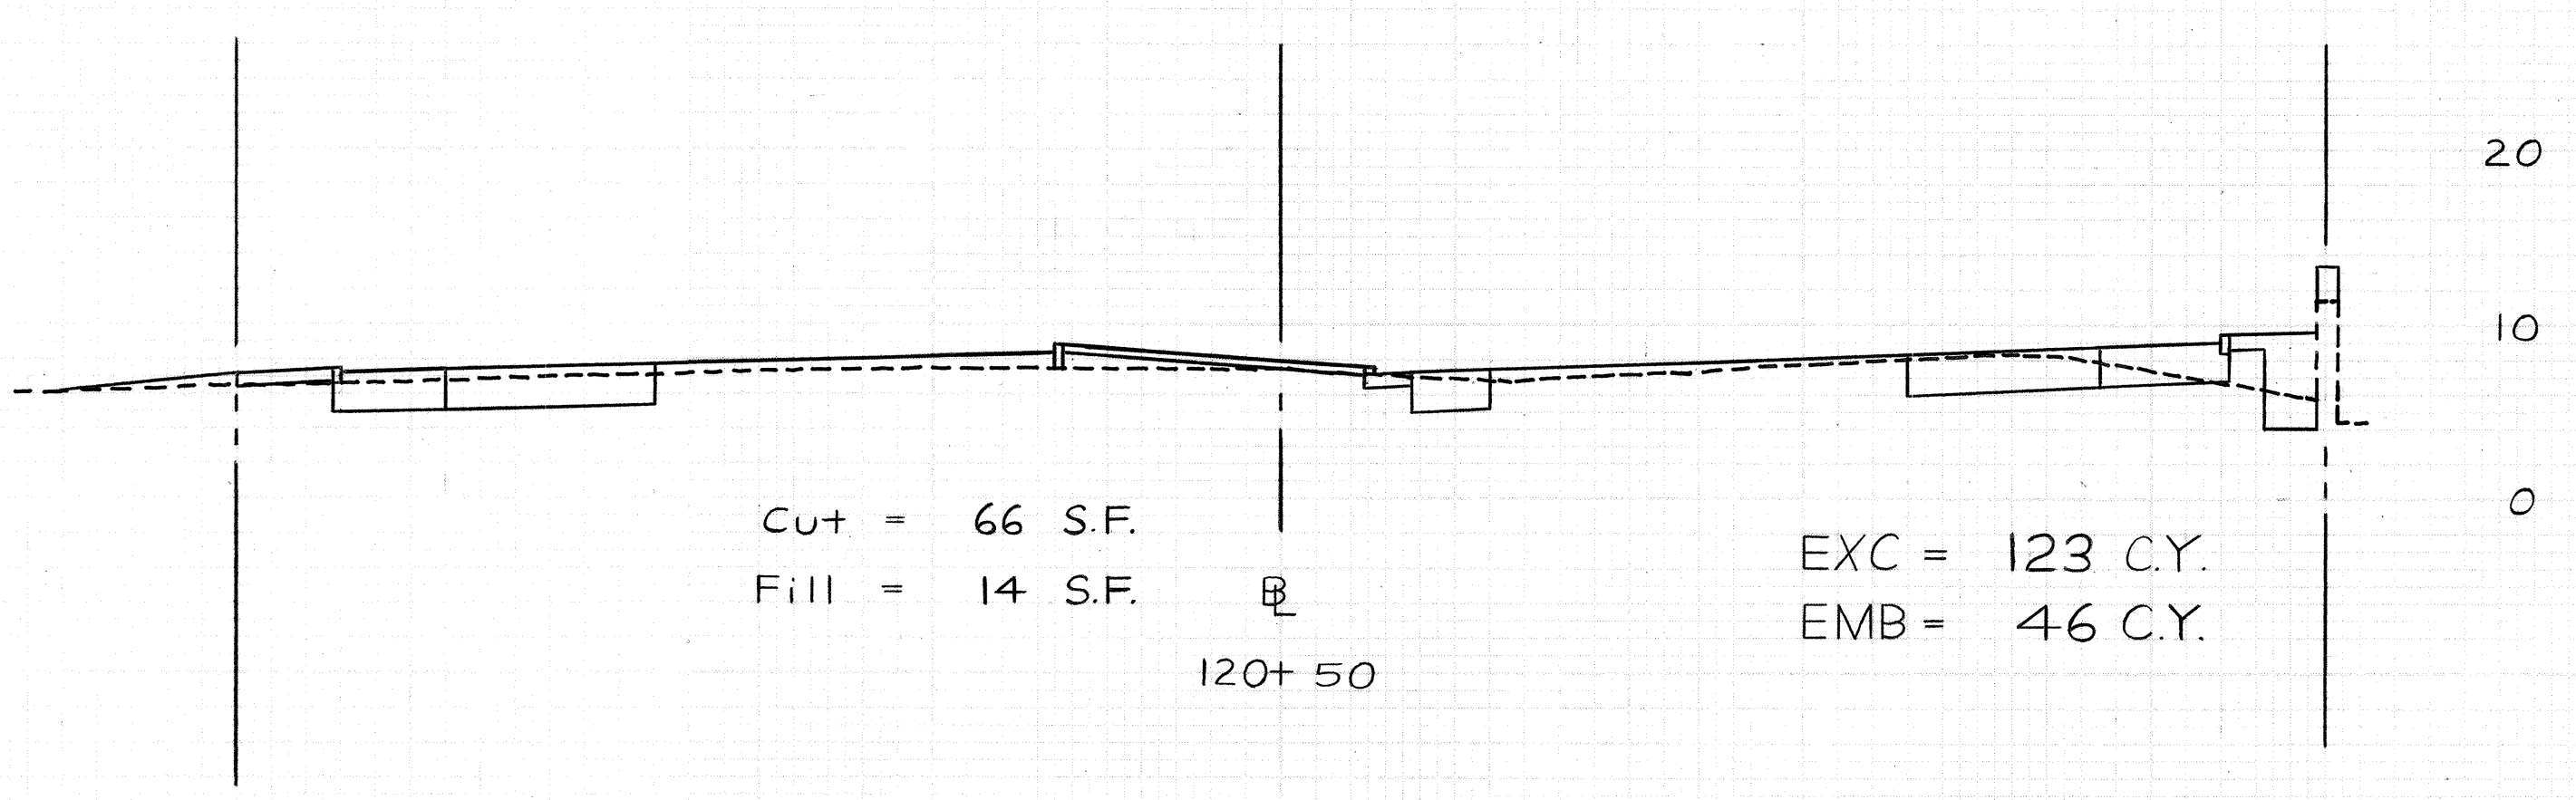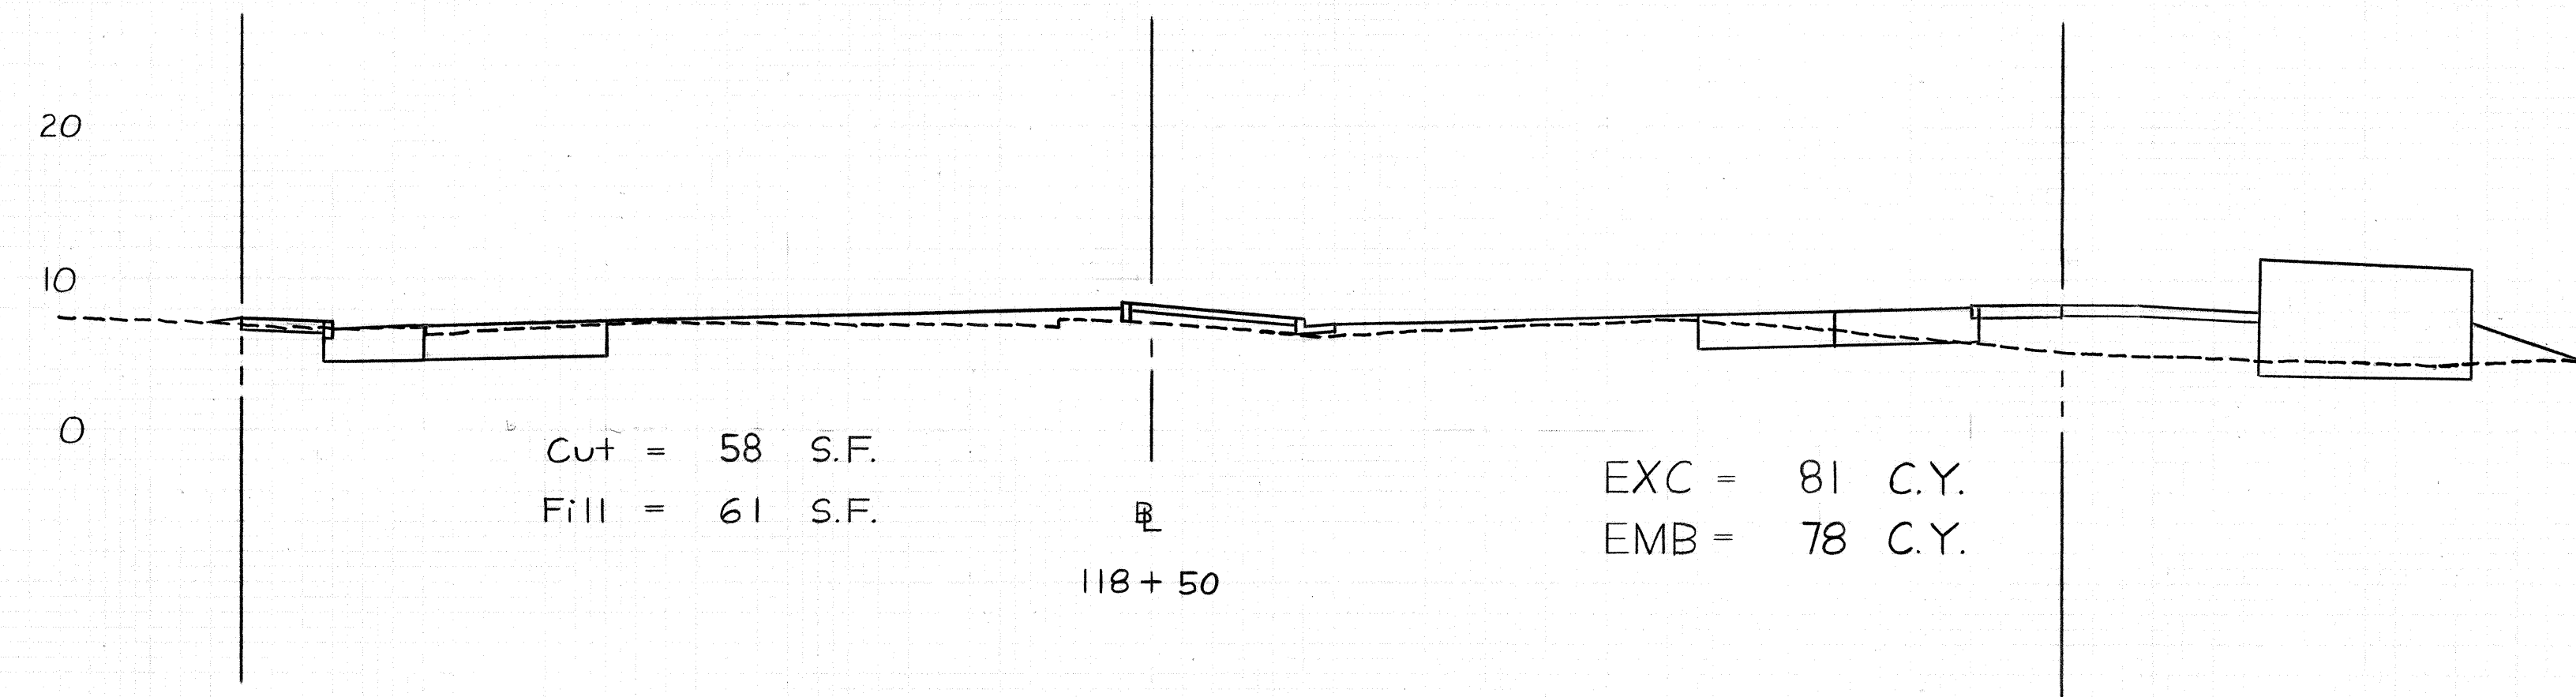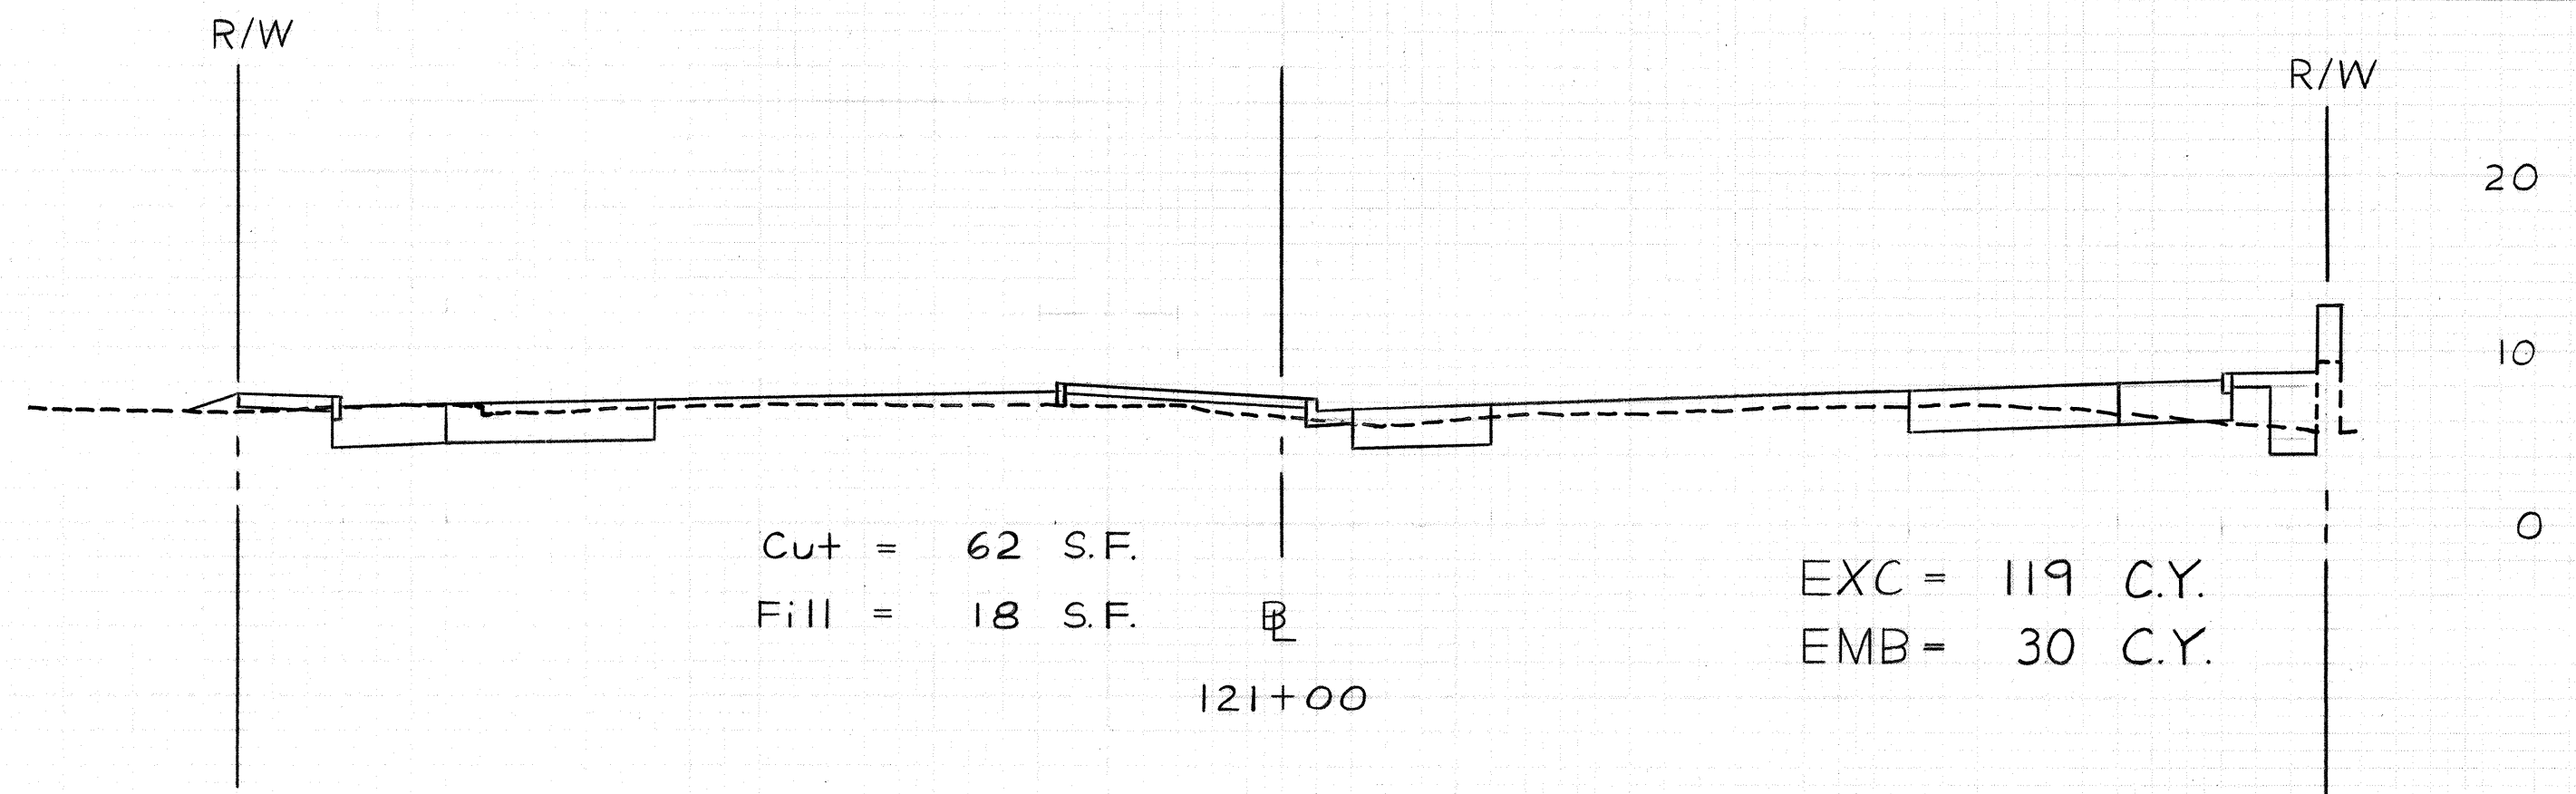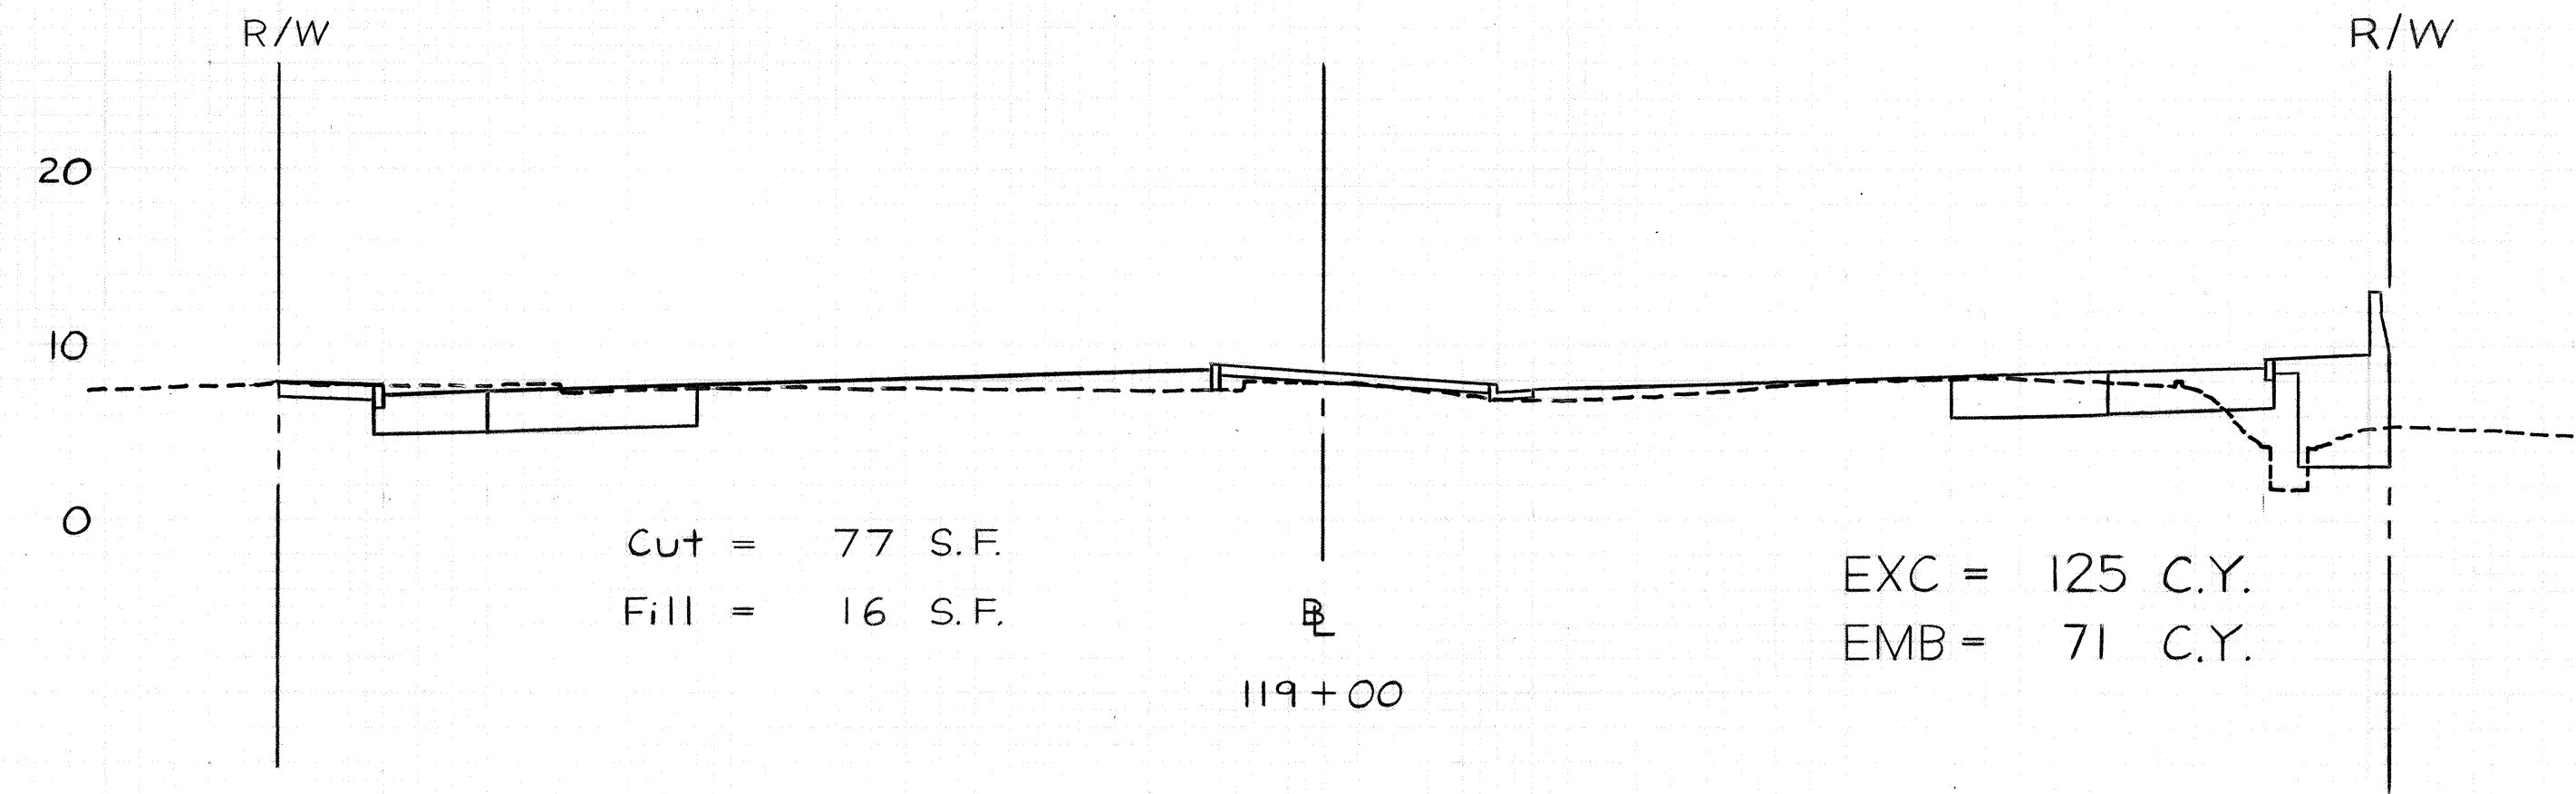

Scale: Horiz. 1" = 10'
Vert. 1" = 10'






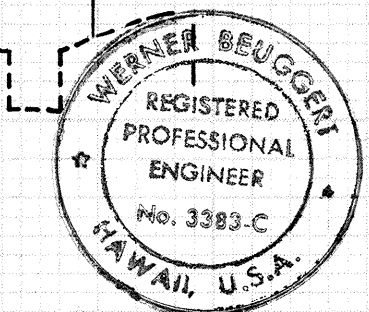


THIS WORK WAS PREPARED BY ME
OR UNDER MY SUPERVISION.


FED. ROAD DIST. NO.	STATE	FED. AID PROJ. NO.	FISCAL YEAR	SHEET NO.	TOTAL SHEETS
HAWAII	HAW.	F-072-II(34)-A	1990	186	186

DATE	
BY	
SURVEYED	
NOTE BOOK	
NO.	

DATE	
BY	
SURVEYED	
NOTE BOOK	
NO.	

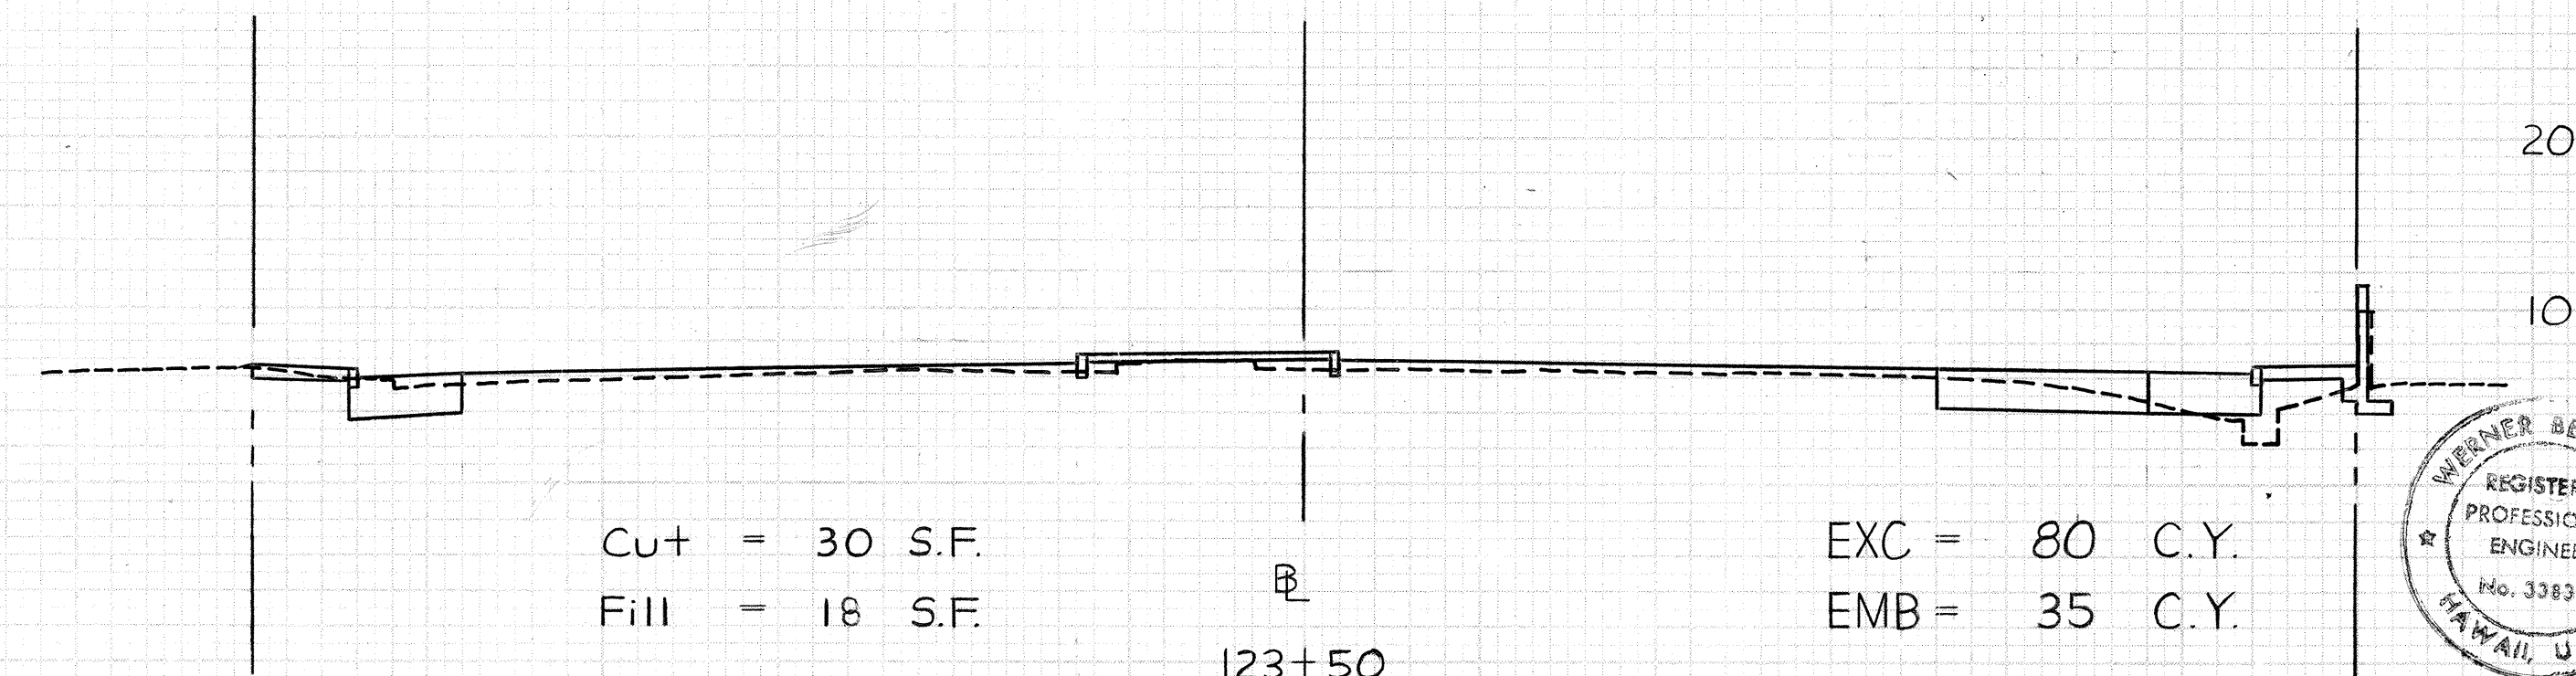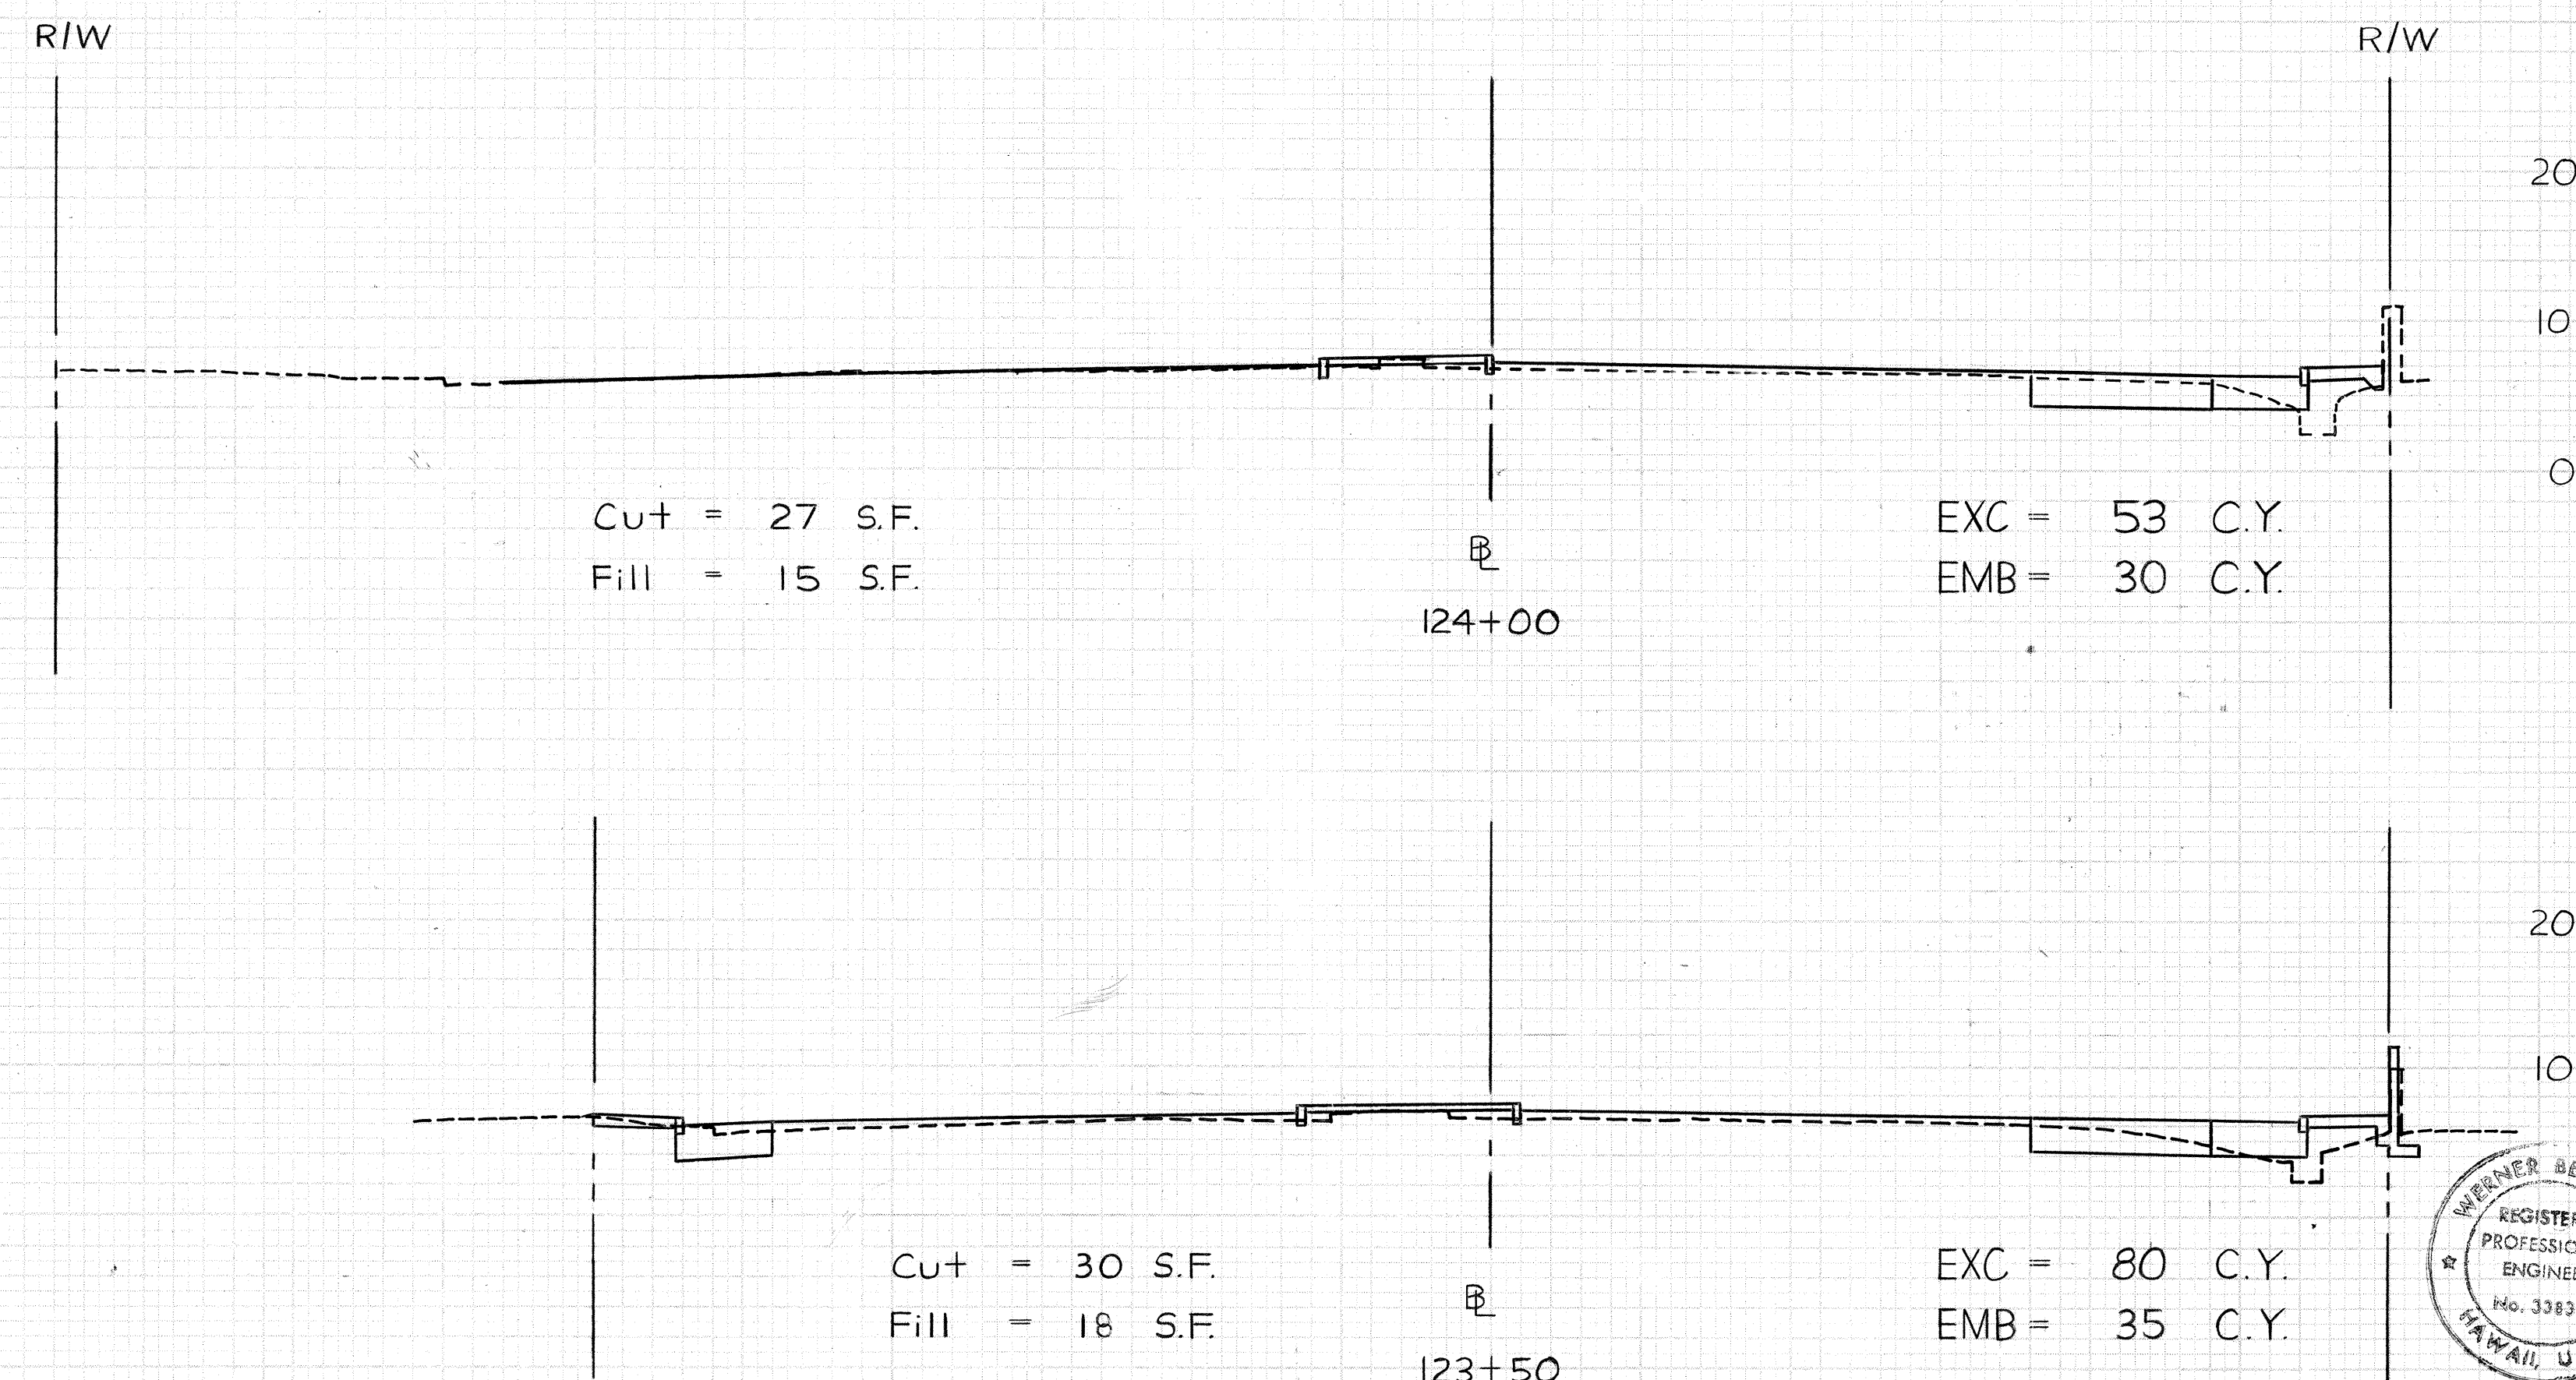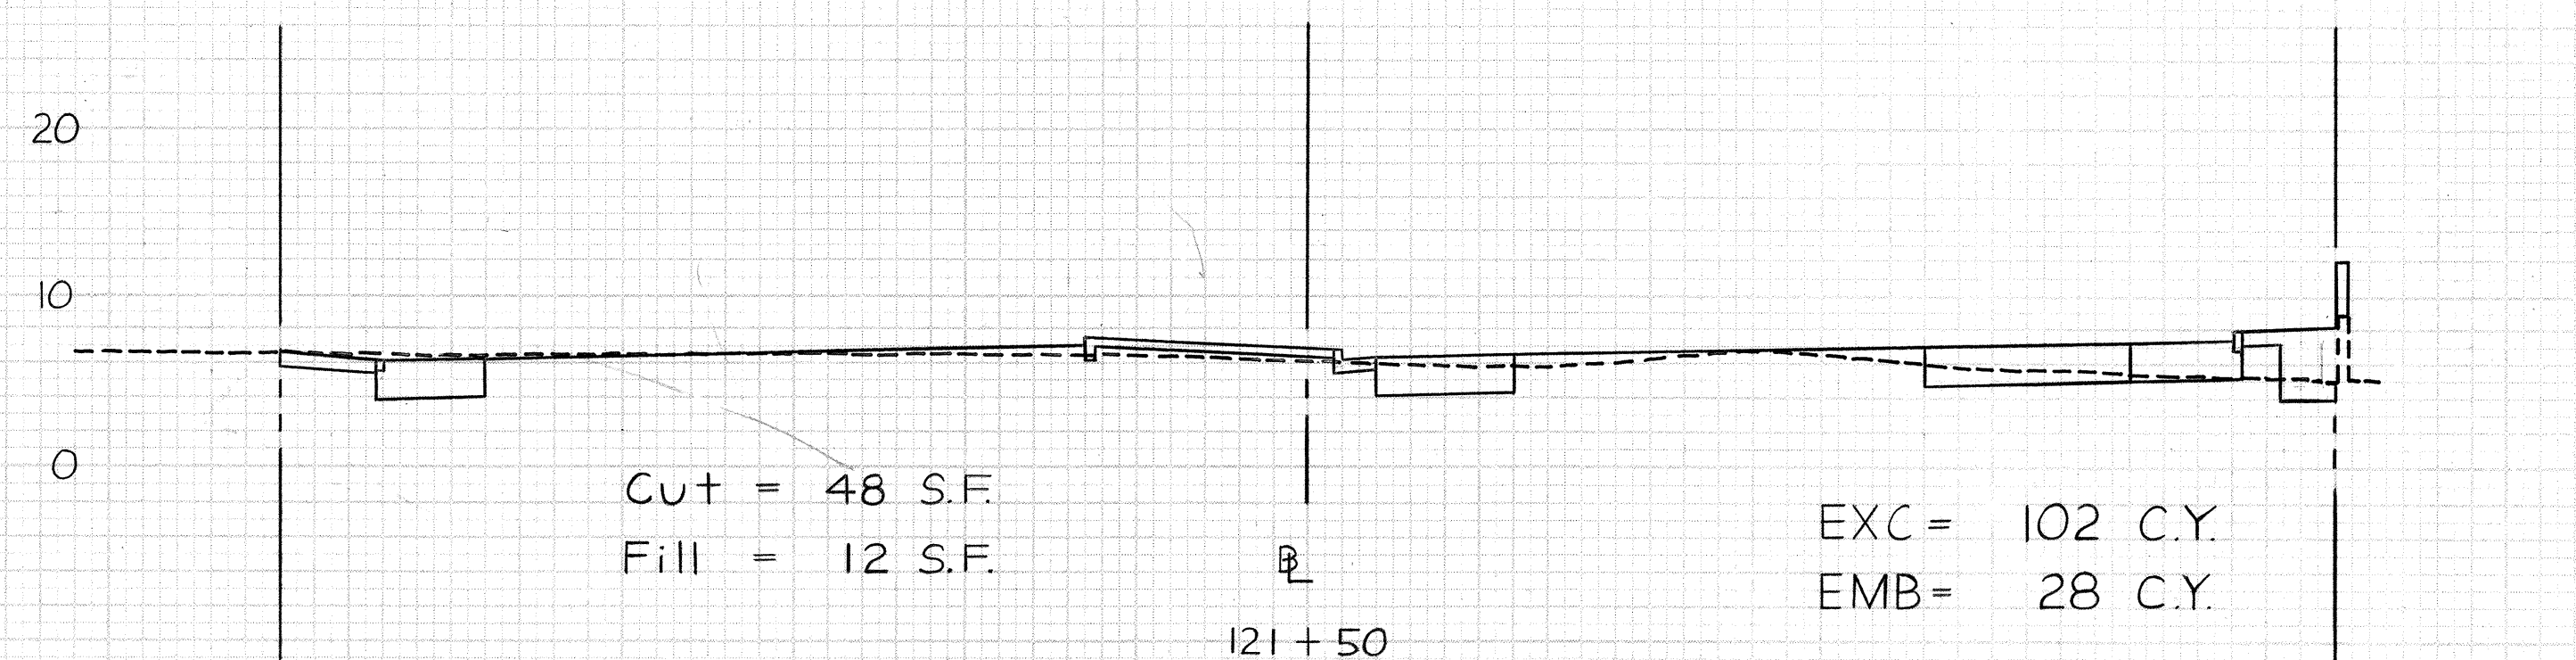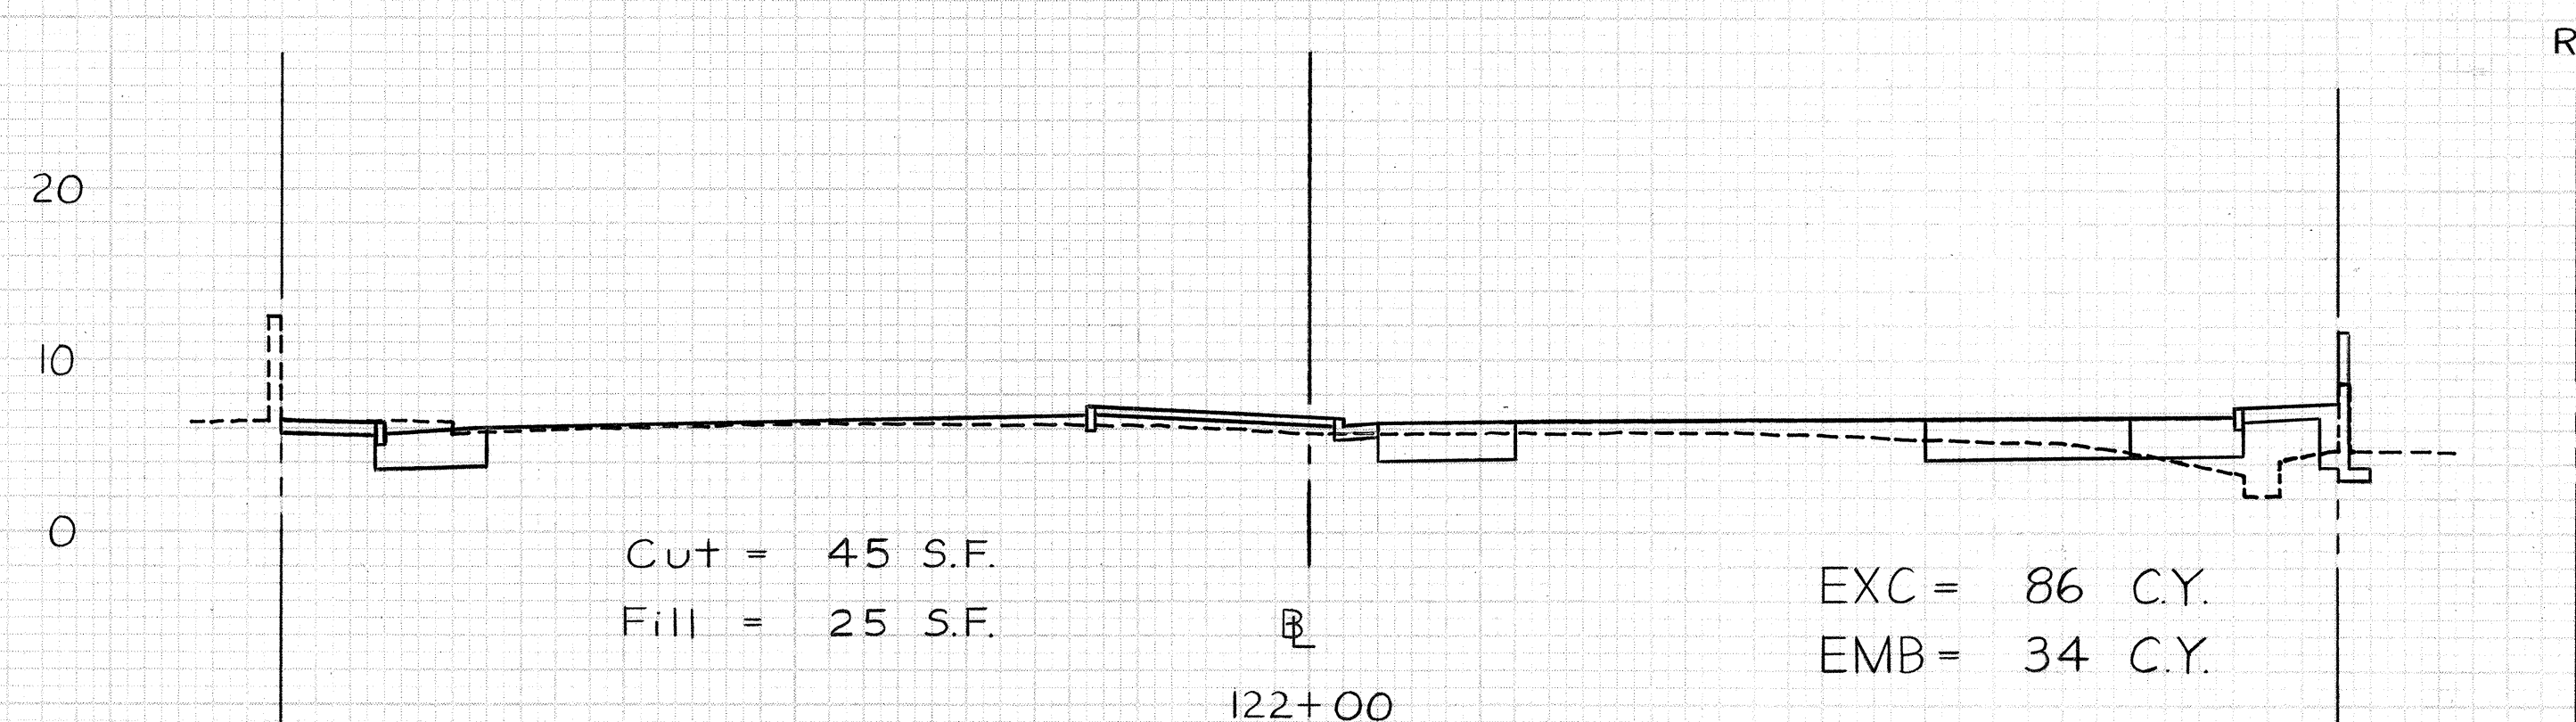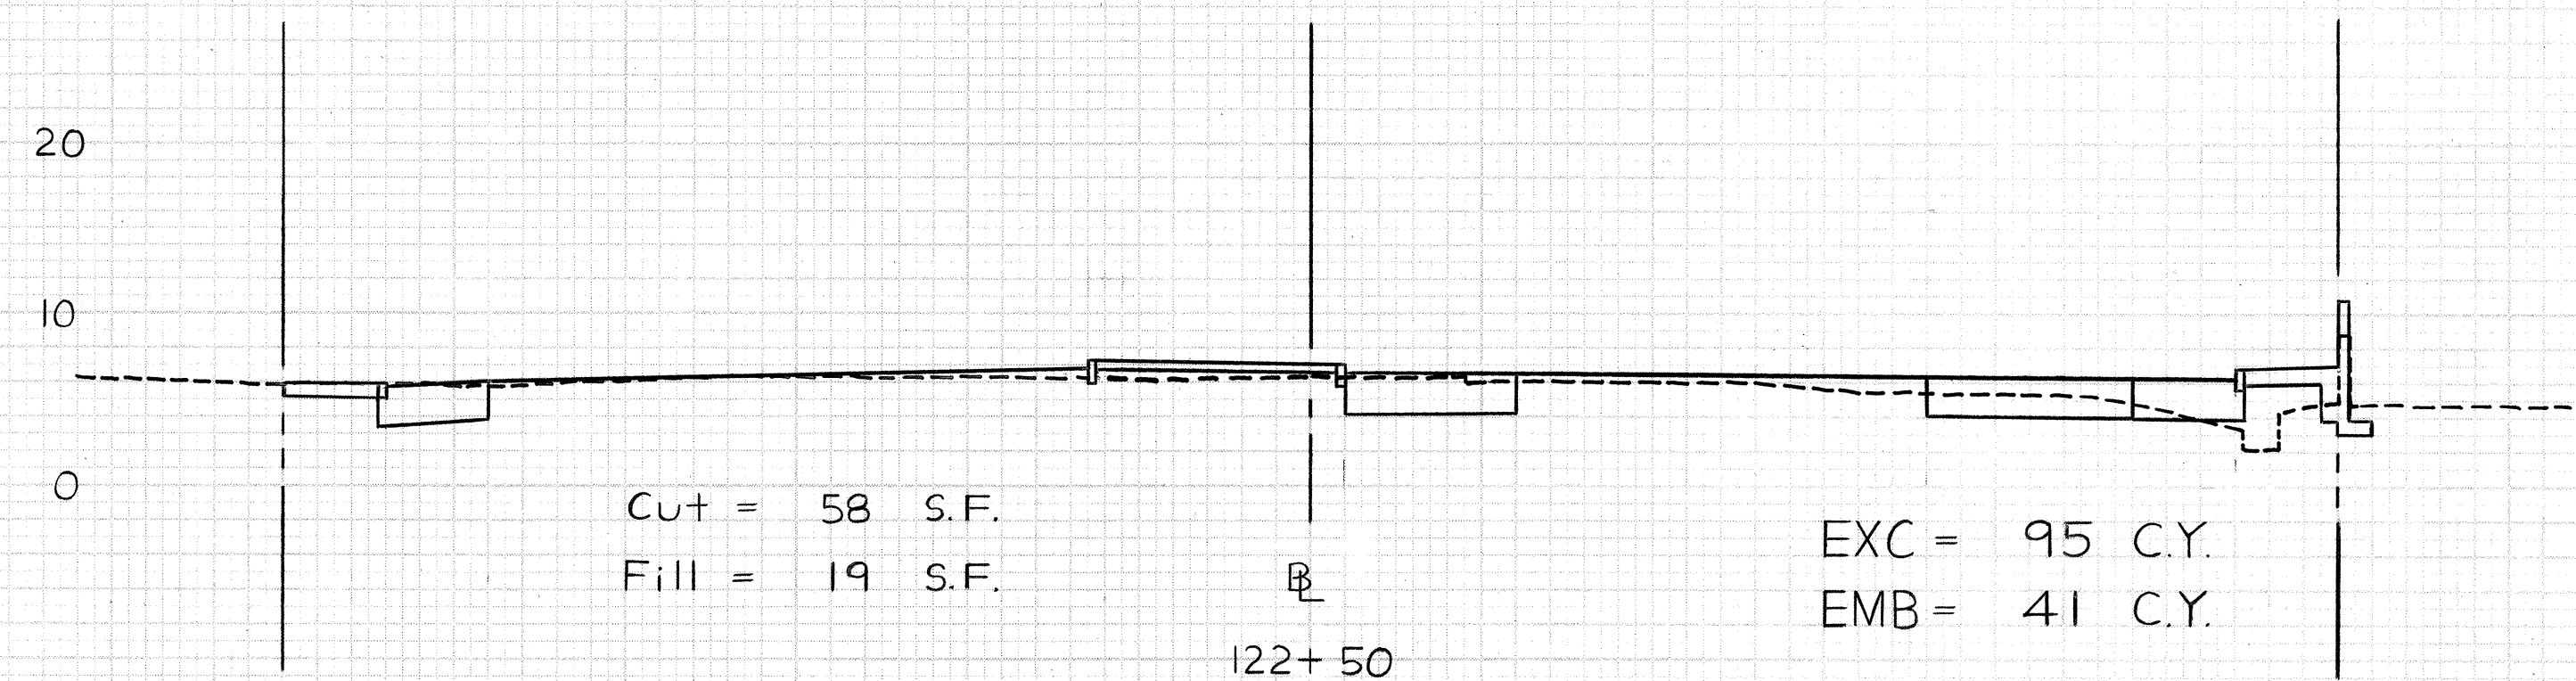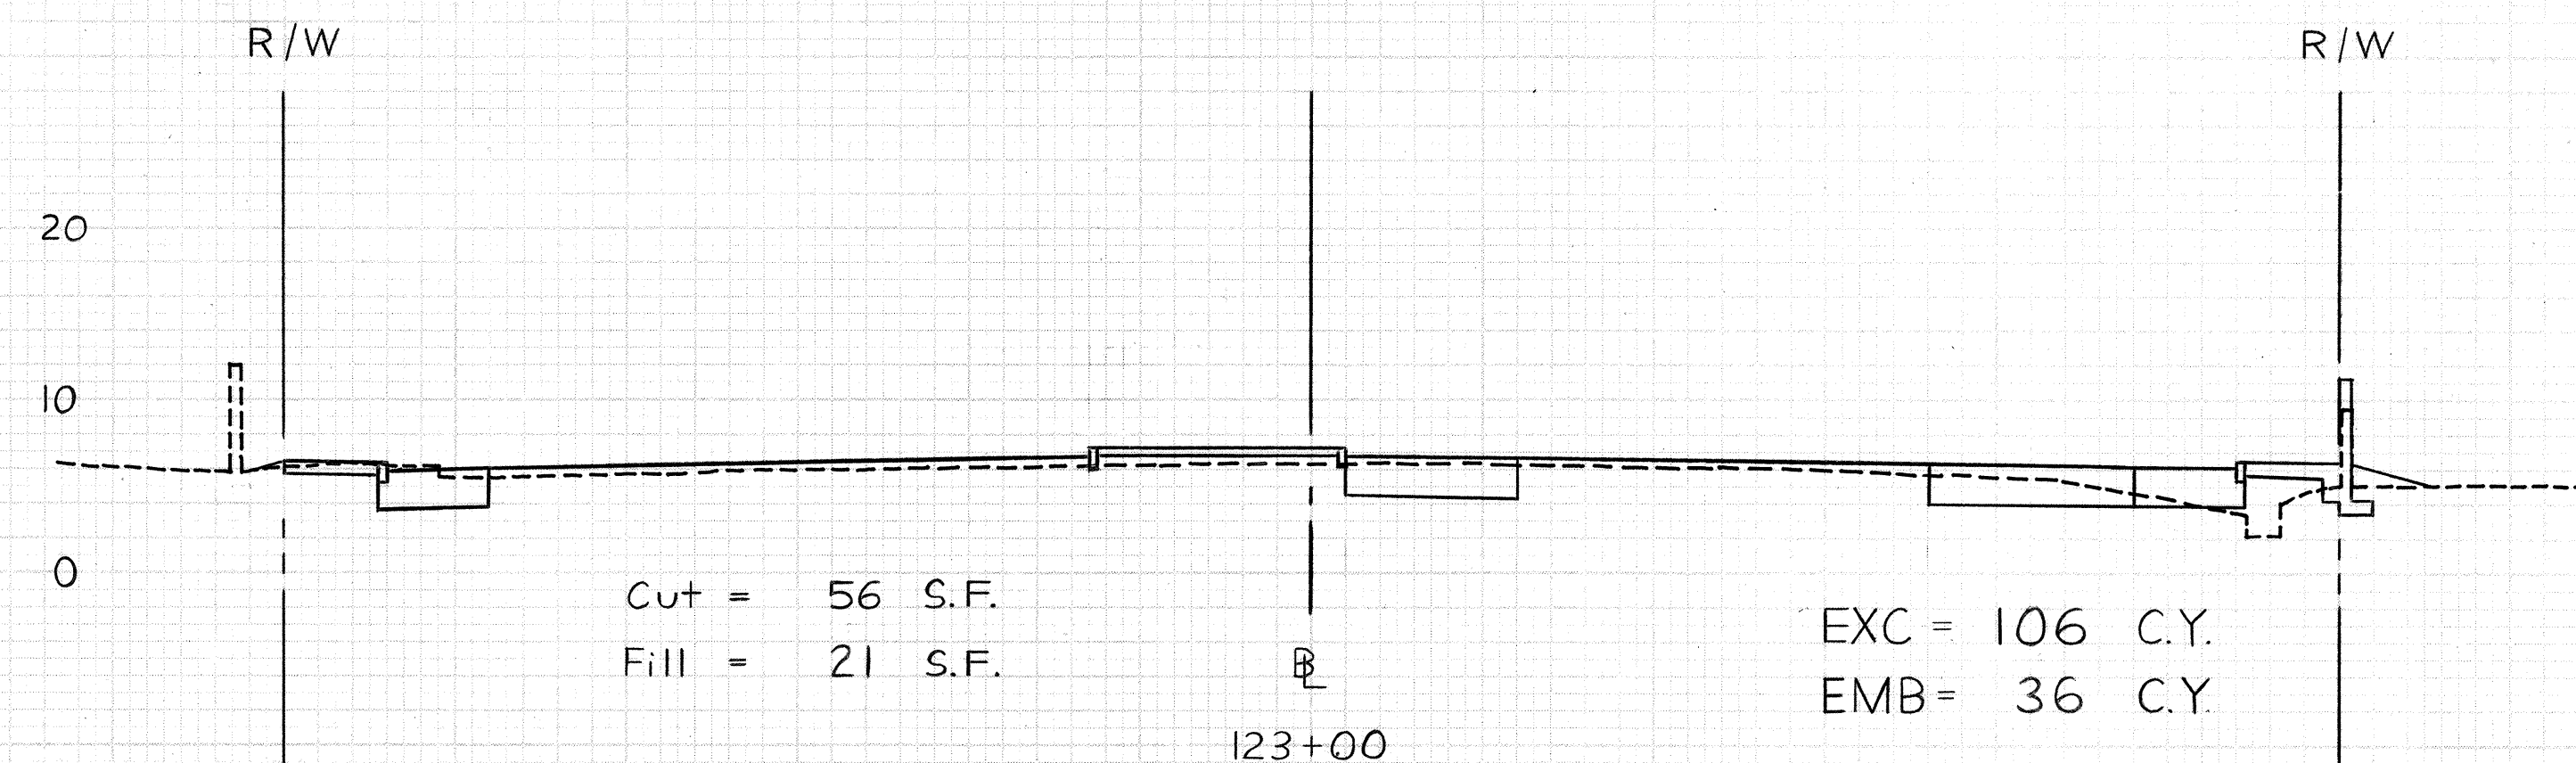

Scale: Horiz. 1" = 10'
Vert. 1" = 10'

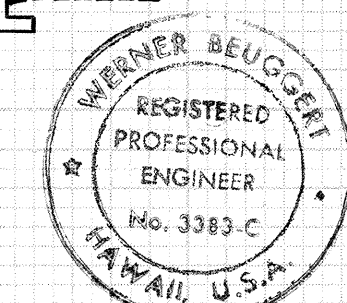

THIS WORK WAS PREPARED BY ME
OR UNDER MY SUPERVISION.