



FED. ROAD DIST. NO.	STATE	FED. AID PROJ. NO.	FISCAL YEAR	SHEET NO.	TOTAL SHEETS
HAWAII	HAW.	STP-072-1(35)	1993	55	340

N.H.

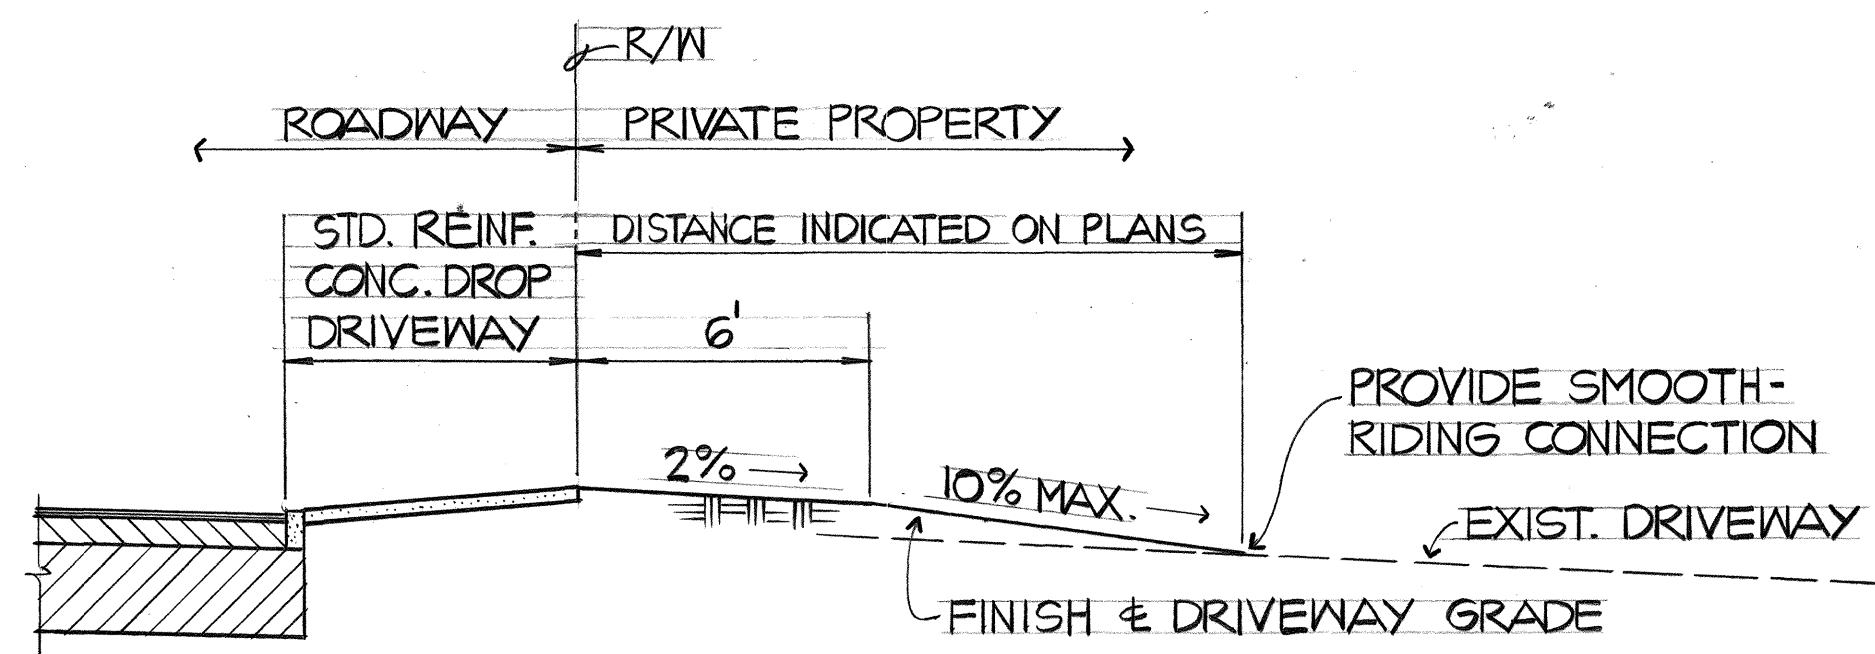


**TYPE I
DRIVEWAY PROFILE**

NO SCALE

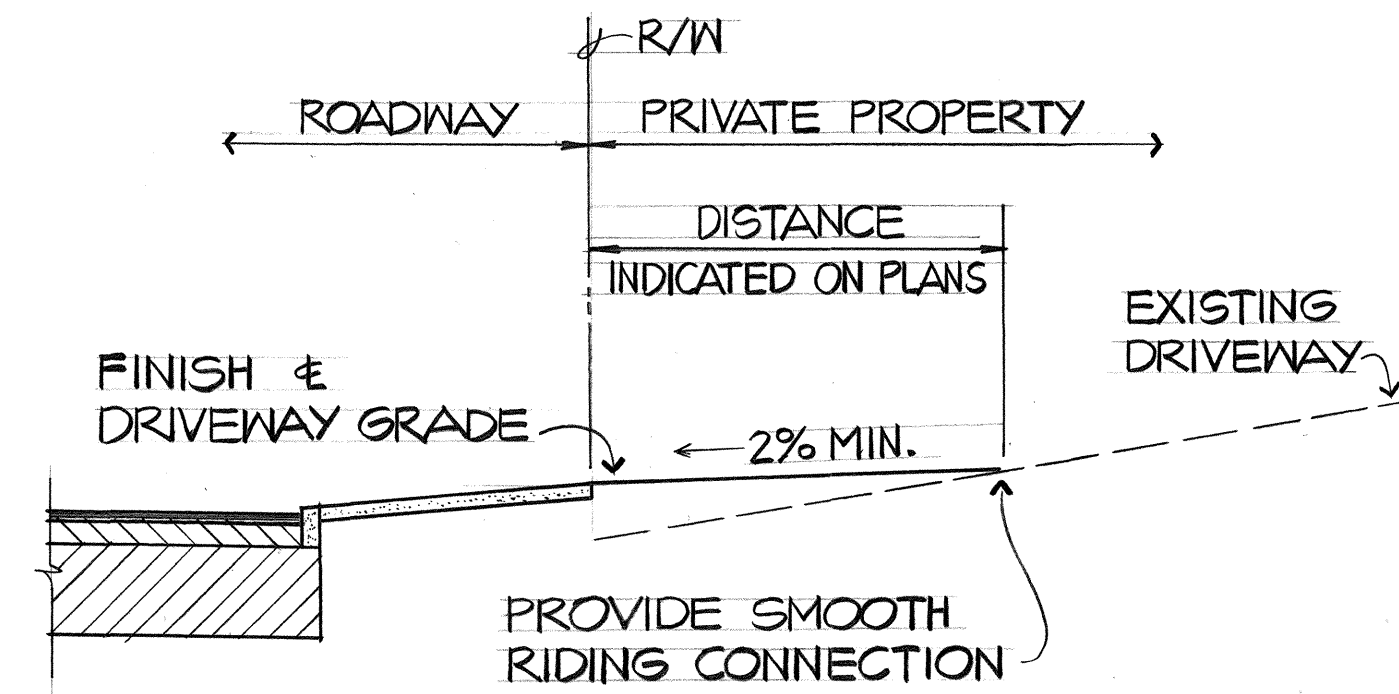


**TYPE IV
DRIVEWAY PROFILE**

NO SCALE

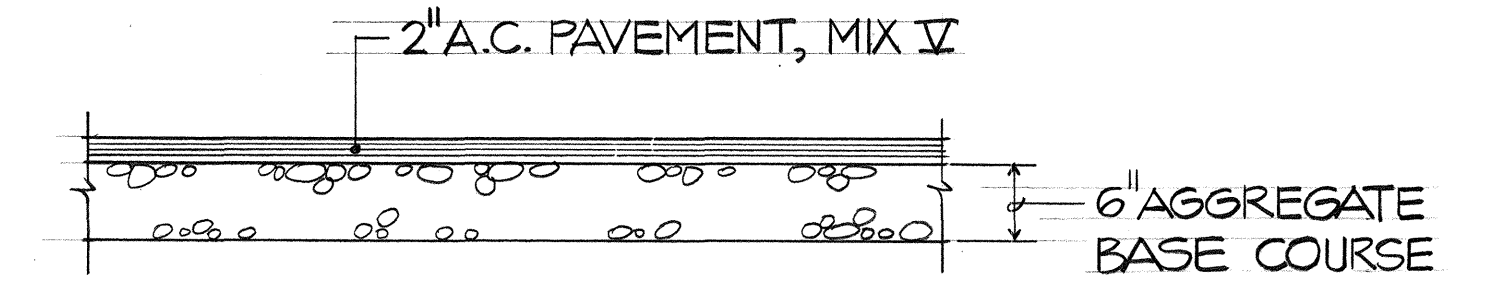


**(RESIDENTIAL)
ASPHALTIC CONCRETE (A.C.)**

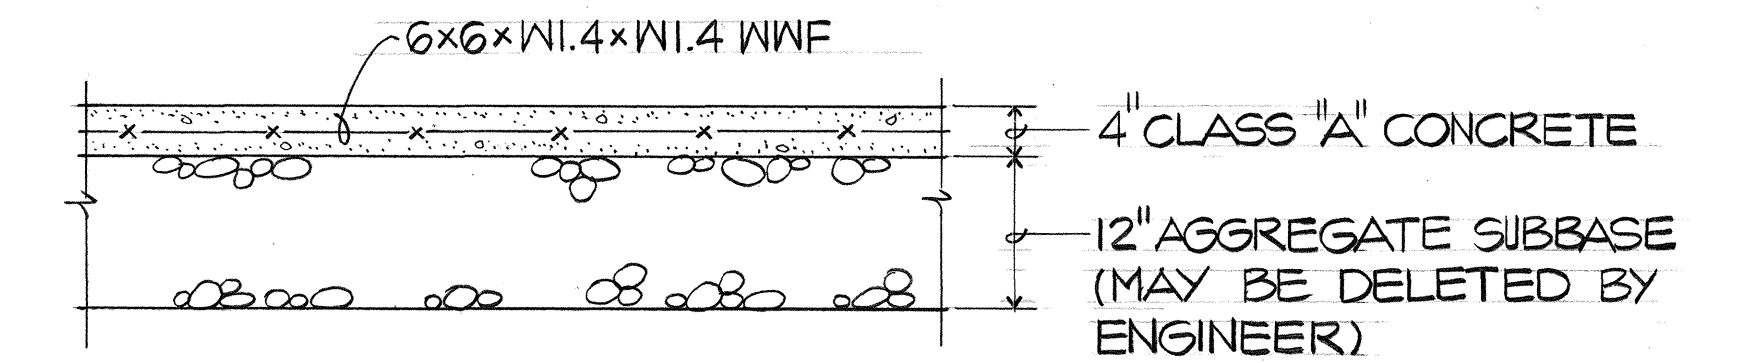

**(RESIDENTIAL)
CONCRETE**


**DRIVEWAY PAVEMENT
SECTIONS**

NO SCALE

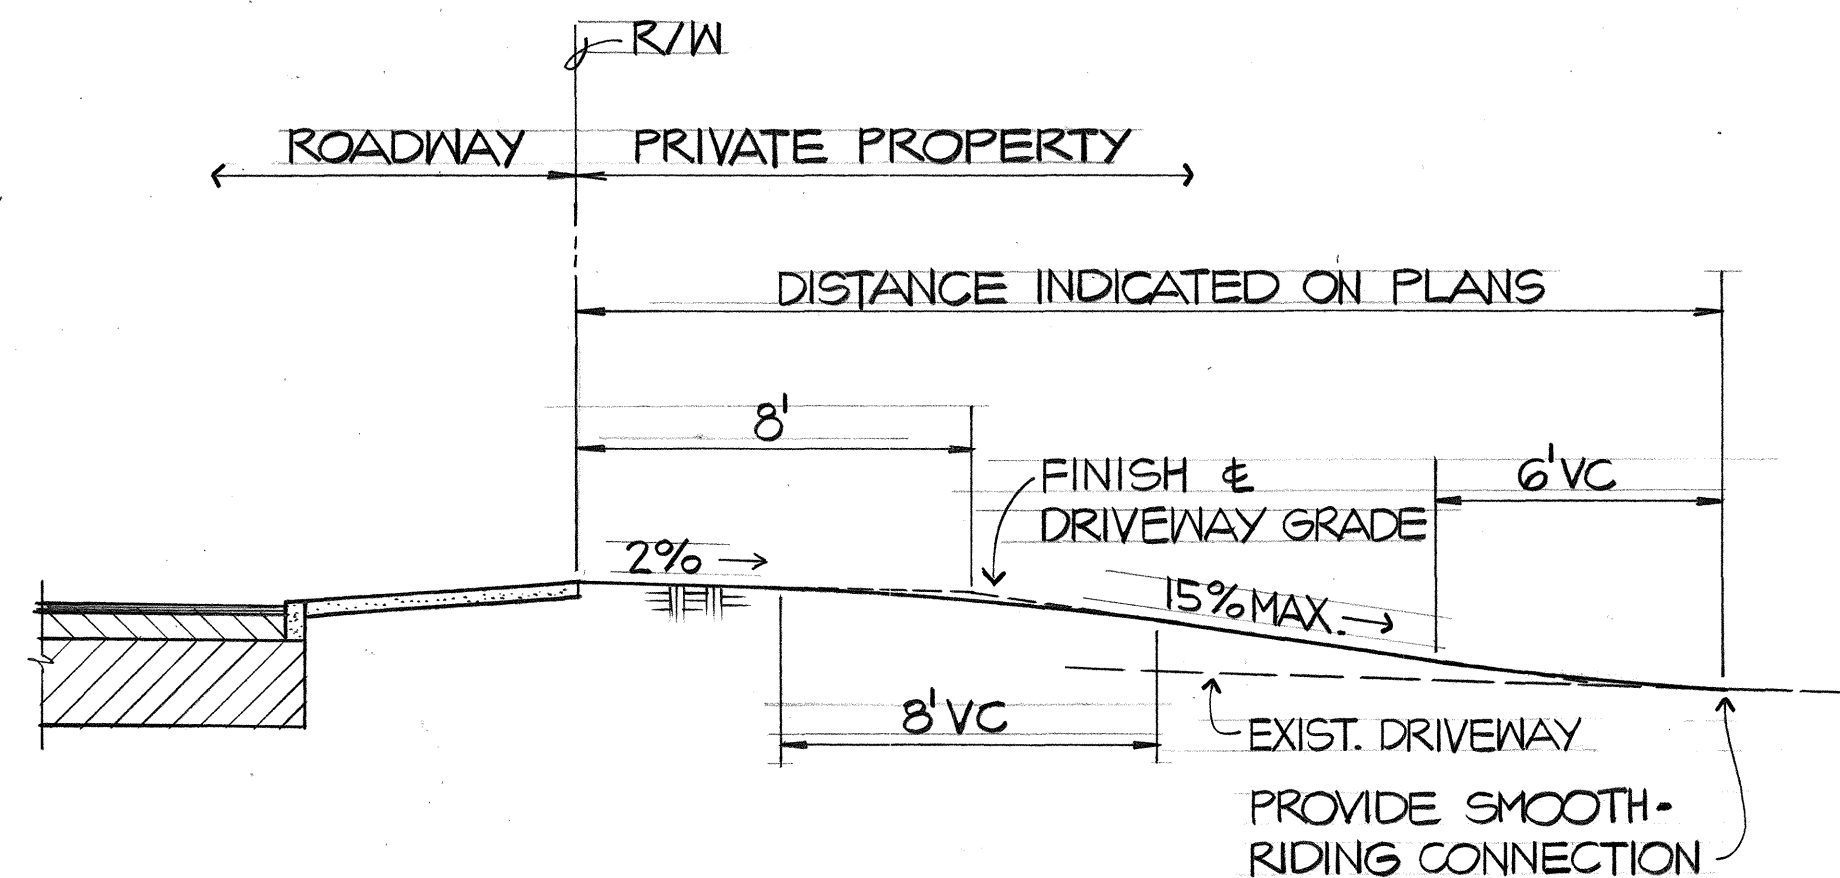

**TYPE II
DRIVEWAY PROFILE**

NO SCALE

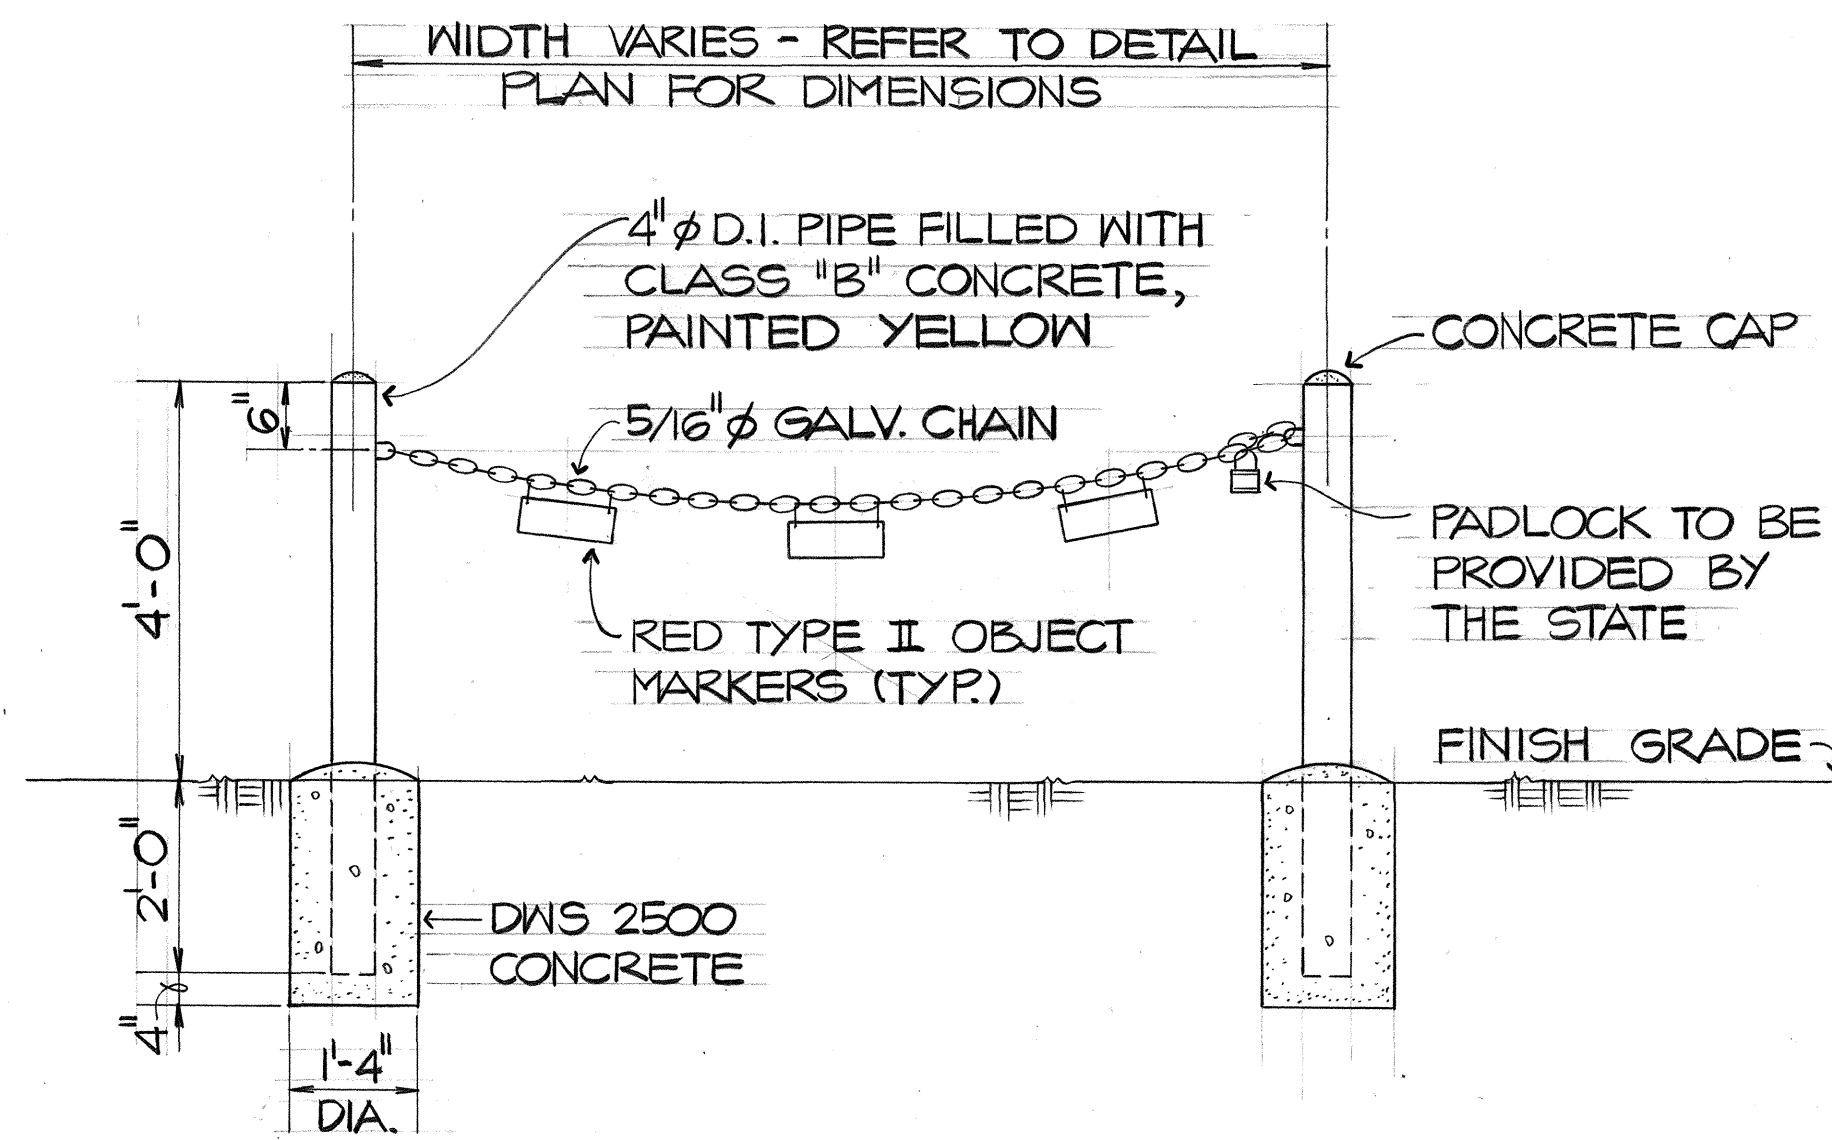


**DRIVEWAY METAL POST
& CHAIN DETAIL**

NO SCALE

NOTES


1. DRIVEWAY STATIONING SHOWN ARE APPROXIMATE ONLY. CONTRACTOR SHALL MAKE NECESSARY FIELD ADJUSTMENT.
2. EARTHWORK QUANTITIES FOR DRIVEWAYS AND TYPE "D" WALLS SHALL BE INCLUDED AND PAID FOR UNDER ITEM 203.0100, ROAD EXCAVATION.
3. SCARIFYING OF EXISTING ASPHALT PAVEMENT WILL NOT BE PAID FOR SEPARATELY BUT SHALL BE INCIDENTAL TO ITEM 401.0310, ASPHALT CONCRETE PAVEMENT, MIX NO. V, FOR PRIVATE DRIVEWAYS.
4. REMOVAL OF EXISTING CONCRETE OR MASONRY DRIVEWAY PAVEMENT WILL NOT BE PAID FOR SEPARATELY BUT SHALL BE INCIDENTAL TO ITEM 411.1220, 4-INCH REINFORCED CONCRETE PAVEMENT FOR PRIVATE DRIVEWAYS.

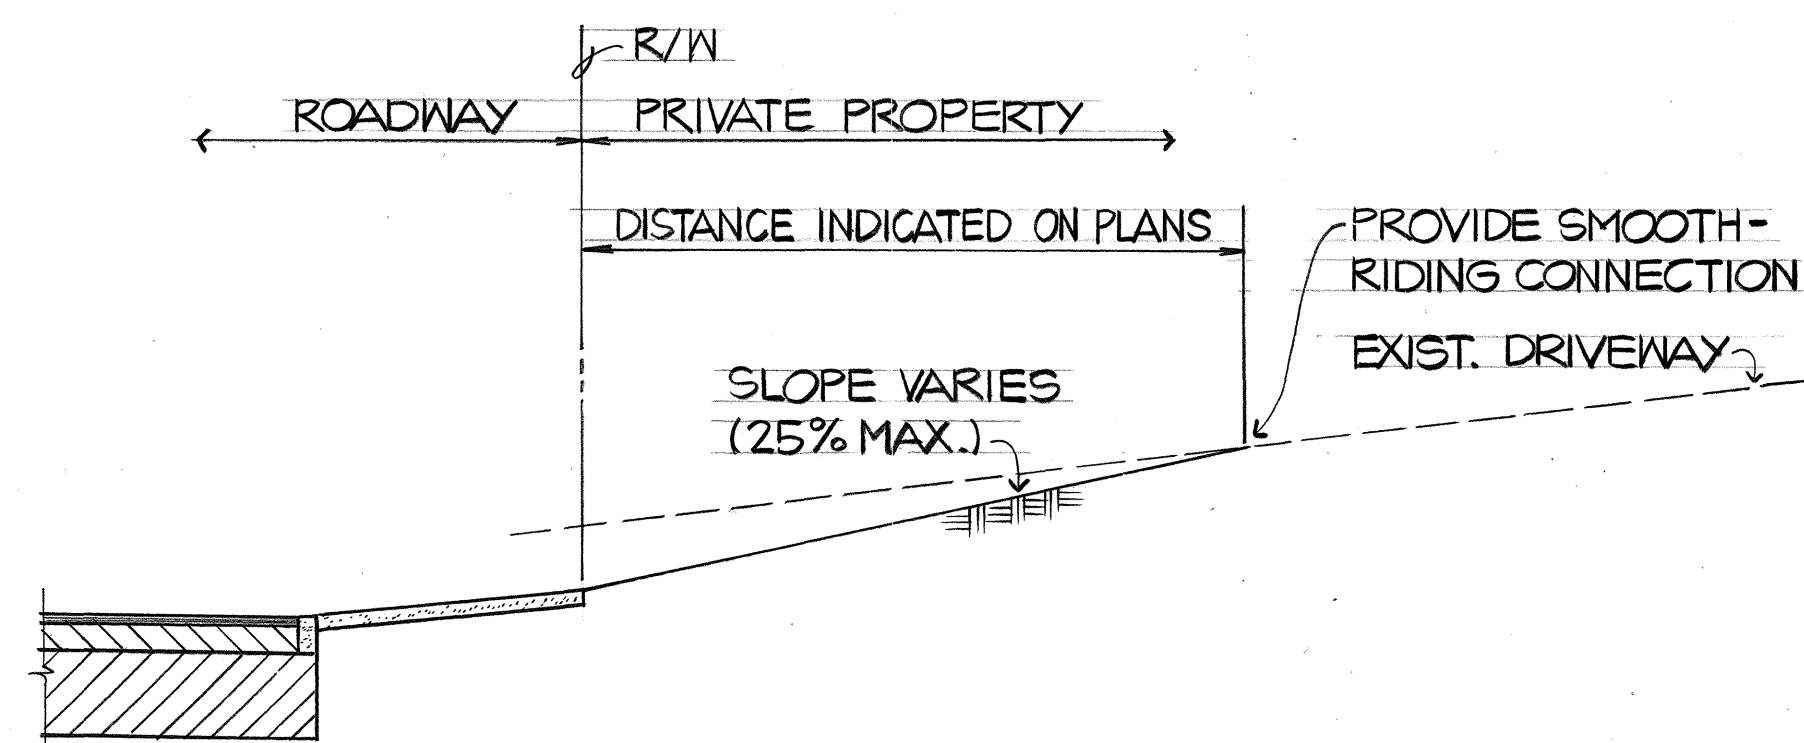

**TYPE III
DRIVEWAY PROFILE**

NO SCALE

DATE	
SURVEY PLOTTED BY	
DESIGNED BY	
TRACED BY	
NOTE BOOK	
QUANTITIES BY	
CHECKED BY	
No.	

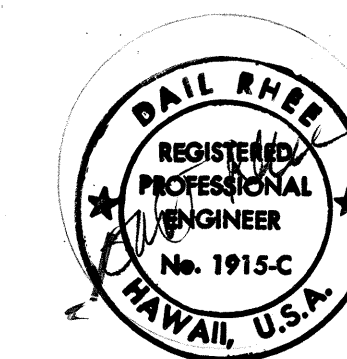

STATE OF HAWAII
DEPARTMENT OF TRANSPORTATION
HIGHWAYS DIVISION

DRIVEWAY DETAILS

KALANIANA'OLE HIGHWAY
E. HALEMAUMAU ST. TO KEAHOLE ST.
F. A. PROJECT NO. STP-072-1 (35)

Scale: N.H. Date: 10/1/92

SHEET No. 23 OF 24 SHEETS