

INDEX TO DRAWINGS	
SHEET NO.	DESCRIPTION
1	TITLE SHEET
2	STANDARD PLANS SUMMARY
3	GENERAL NOTES & LEGEND
4	CITY & COUNTY NOTES
5	BOARD OF WATER SUPPLY NOTES
6	TYPICAL SECTION
7	PLAN
8	INTERSECTION DETAIL
9	DRAINAGE DETAIL
10 - 12	GUARDRAIL DETAILS
13 - 16	PAVEMENT MARKING & SIGNING PLANS, DETAILS NOTES AND SUMMARIES
17	HECO ELECTRICAL SERVICE PLAN
18 - 21	TRAFFIC SIGNAL PLANS & DETAILS
22 - 24	CROSS SECTIONS




STATE OF HAWAII
DEPARTMENT OF TRANSPORTATION
HIGHWAYS DIVISION
HONOLULU, HAWAII

PLANS FOR
KALANIANA'OLE HIGHWAY
INTERSECTION IMPROVEMENTS AT
KEALAHOU STREET

FEDERAL AID PROJECT NO. STP-072-1(42)

DISTRICT OF HONOLULU
ISLAND OF OAHU

FED. ROAD DIST. NO.	STATE	FED. AID PROJ. NO.	FISCAL YEAR	SHEET NO.	TOTAL SHEETS
HAWAII	HAW.	STP-072-1(42)	1996	1	24

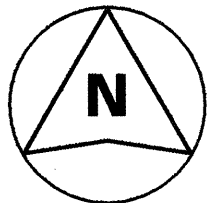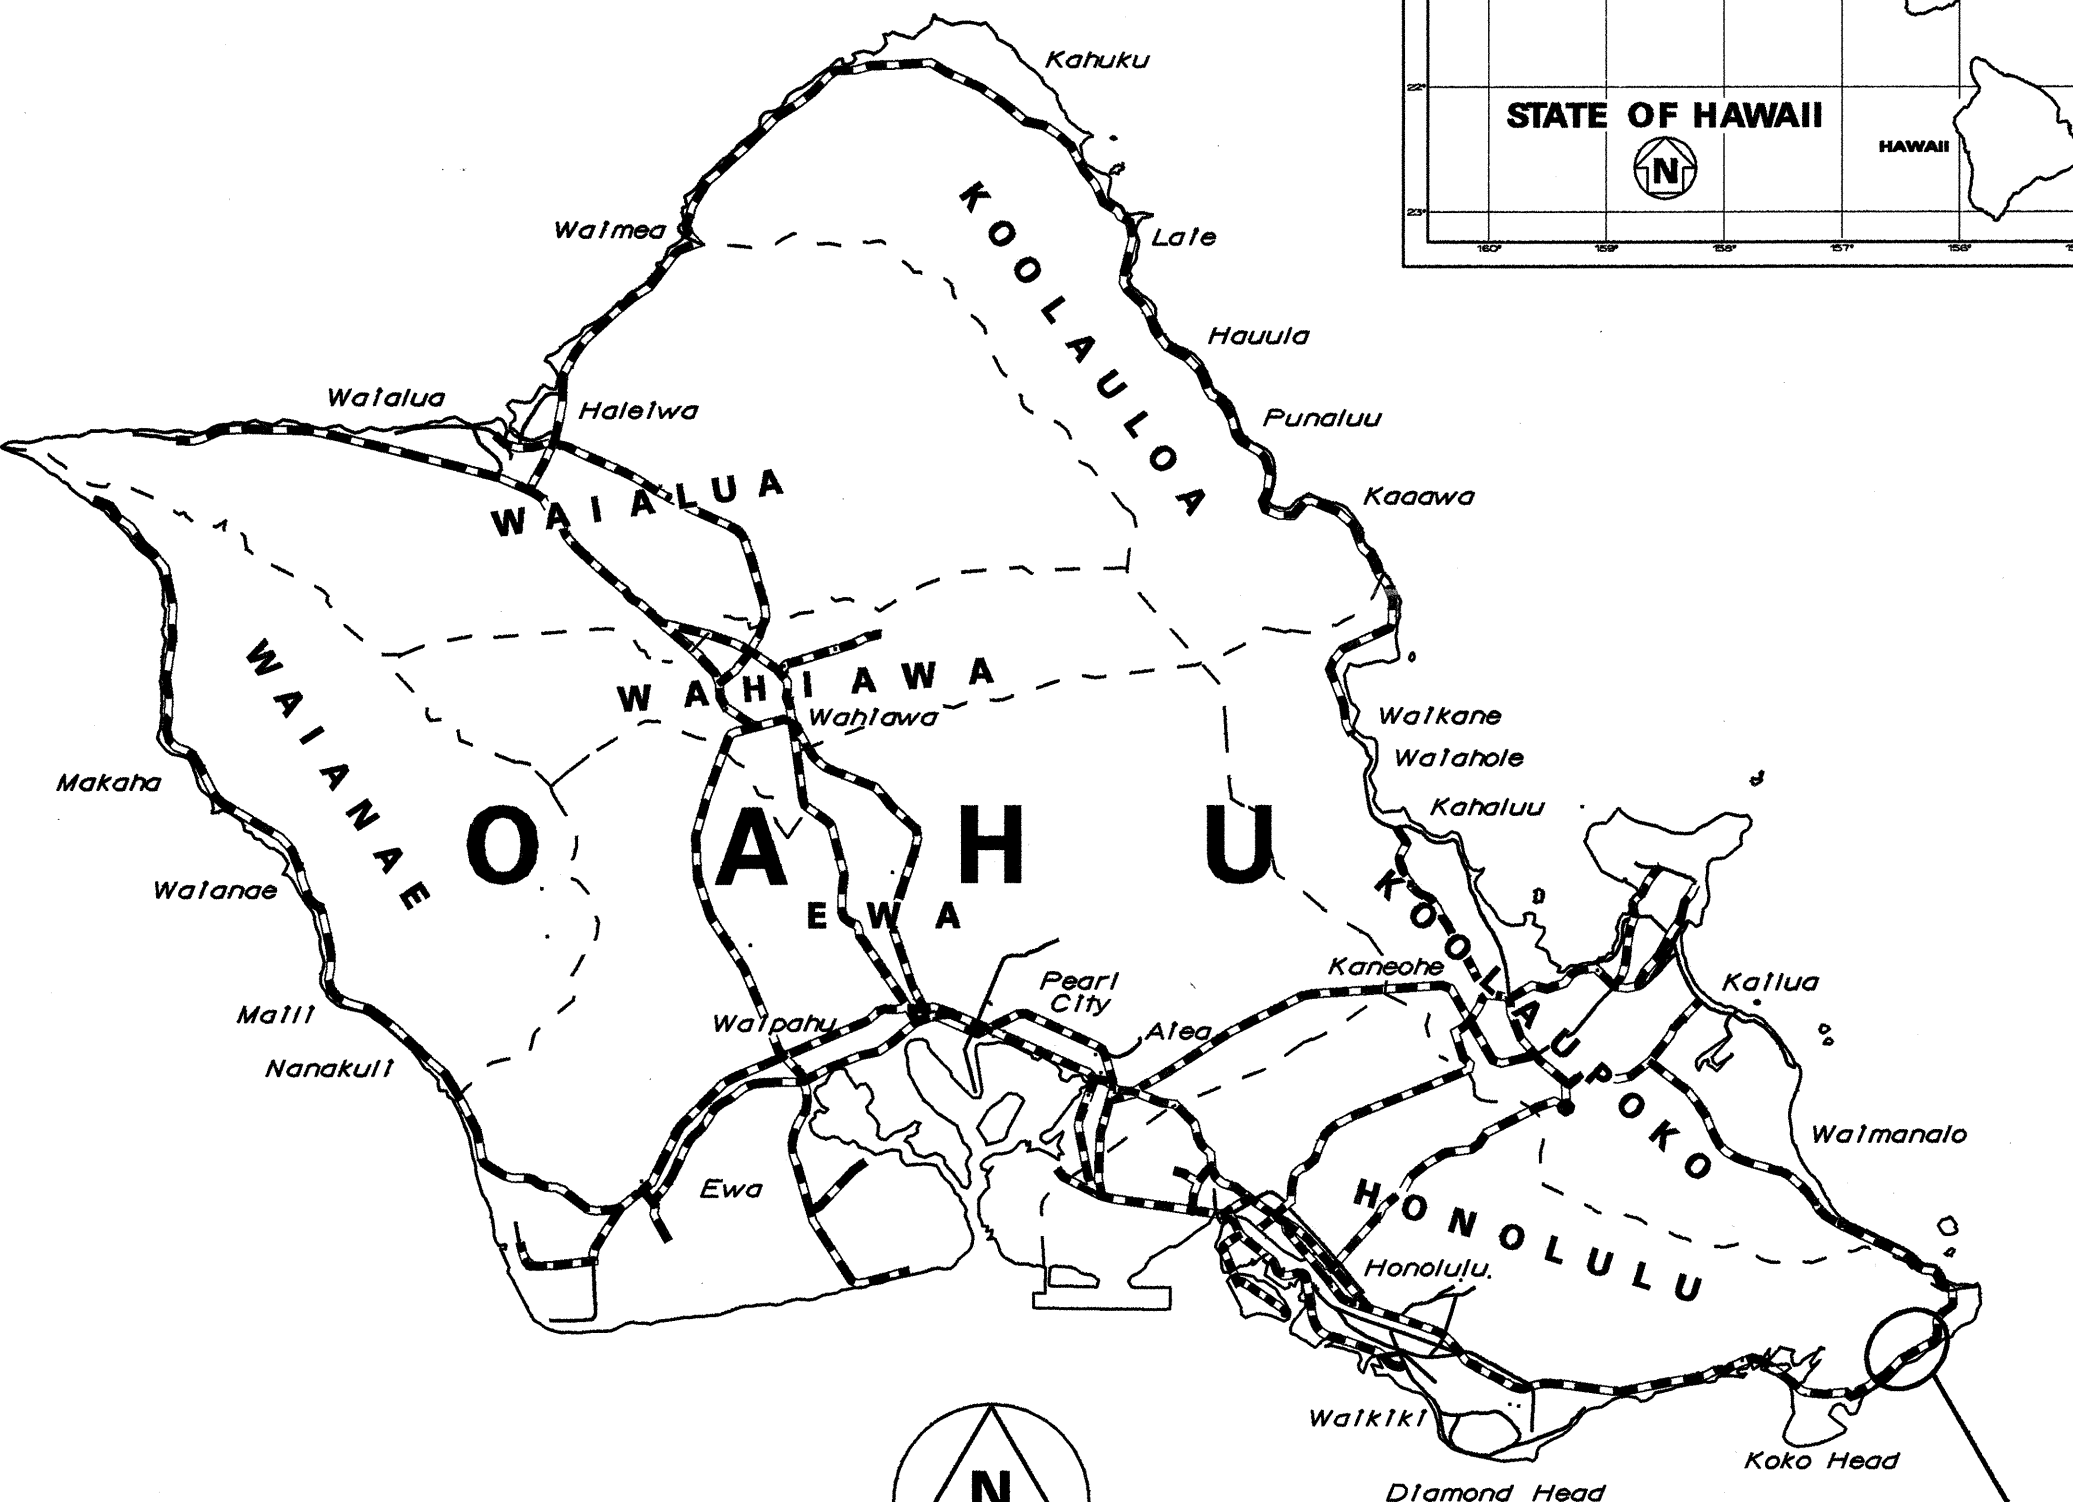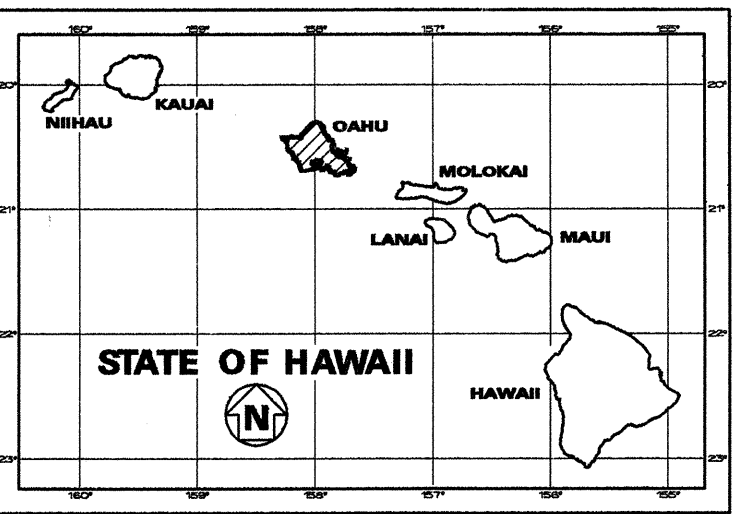


SCALE IN MILES

LOCATION OF PROJECT

FEDERAL AID PROJECTS PREVIOUSLY CONSTRUCTED OR UNDER CONSTRUCTION

MILE POST 10.26 TO MILE POST 9.96

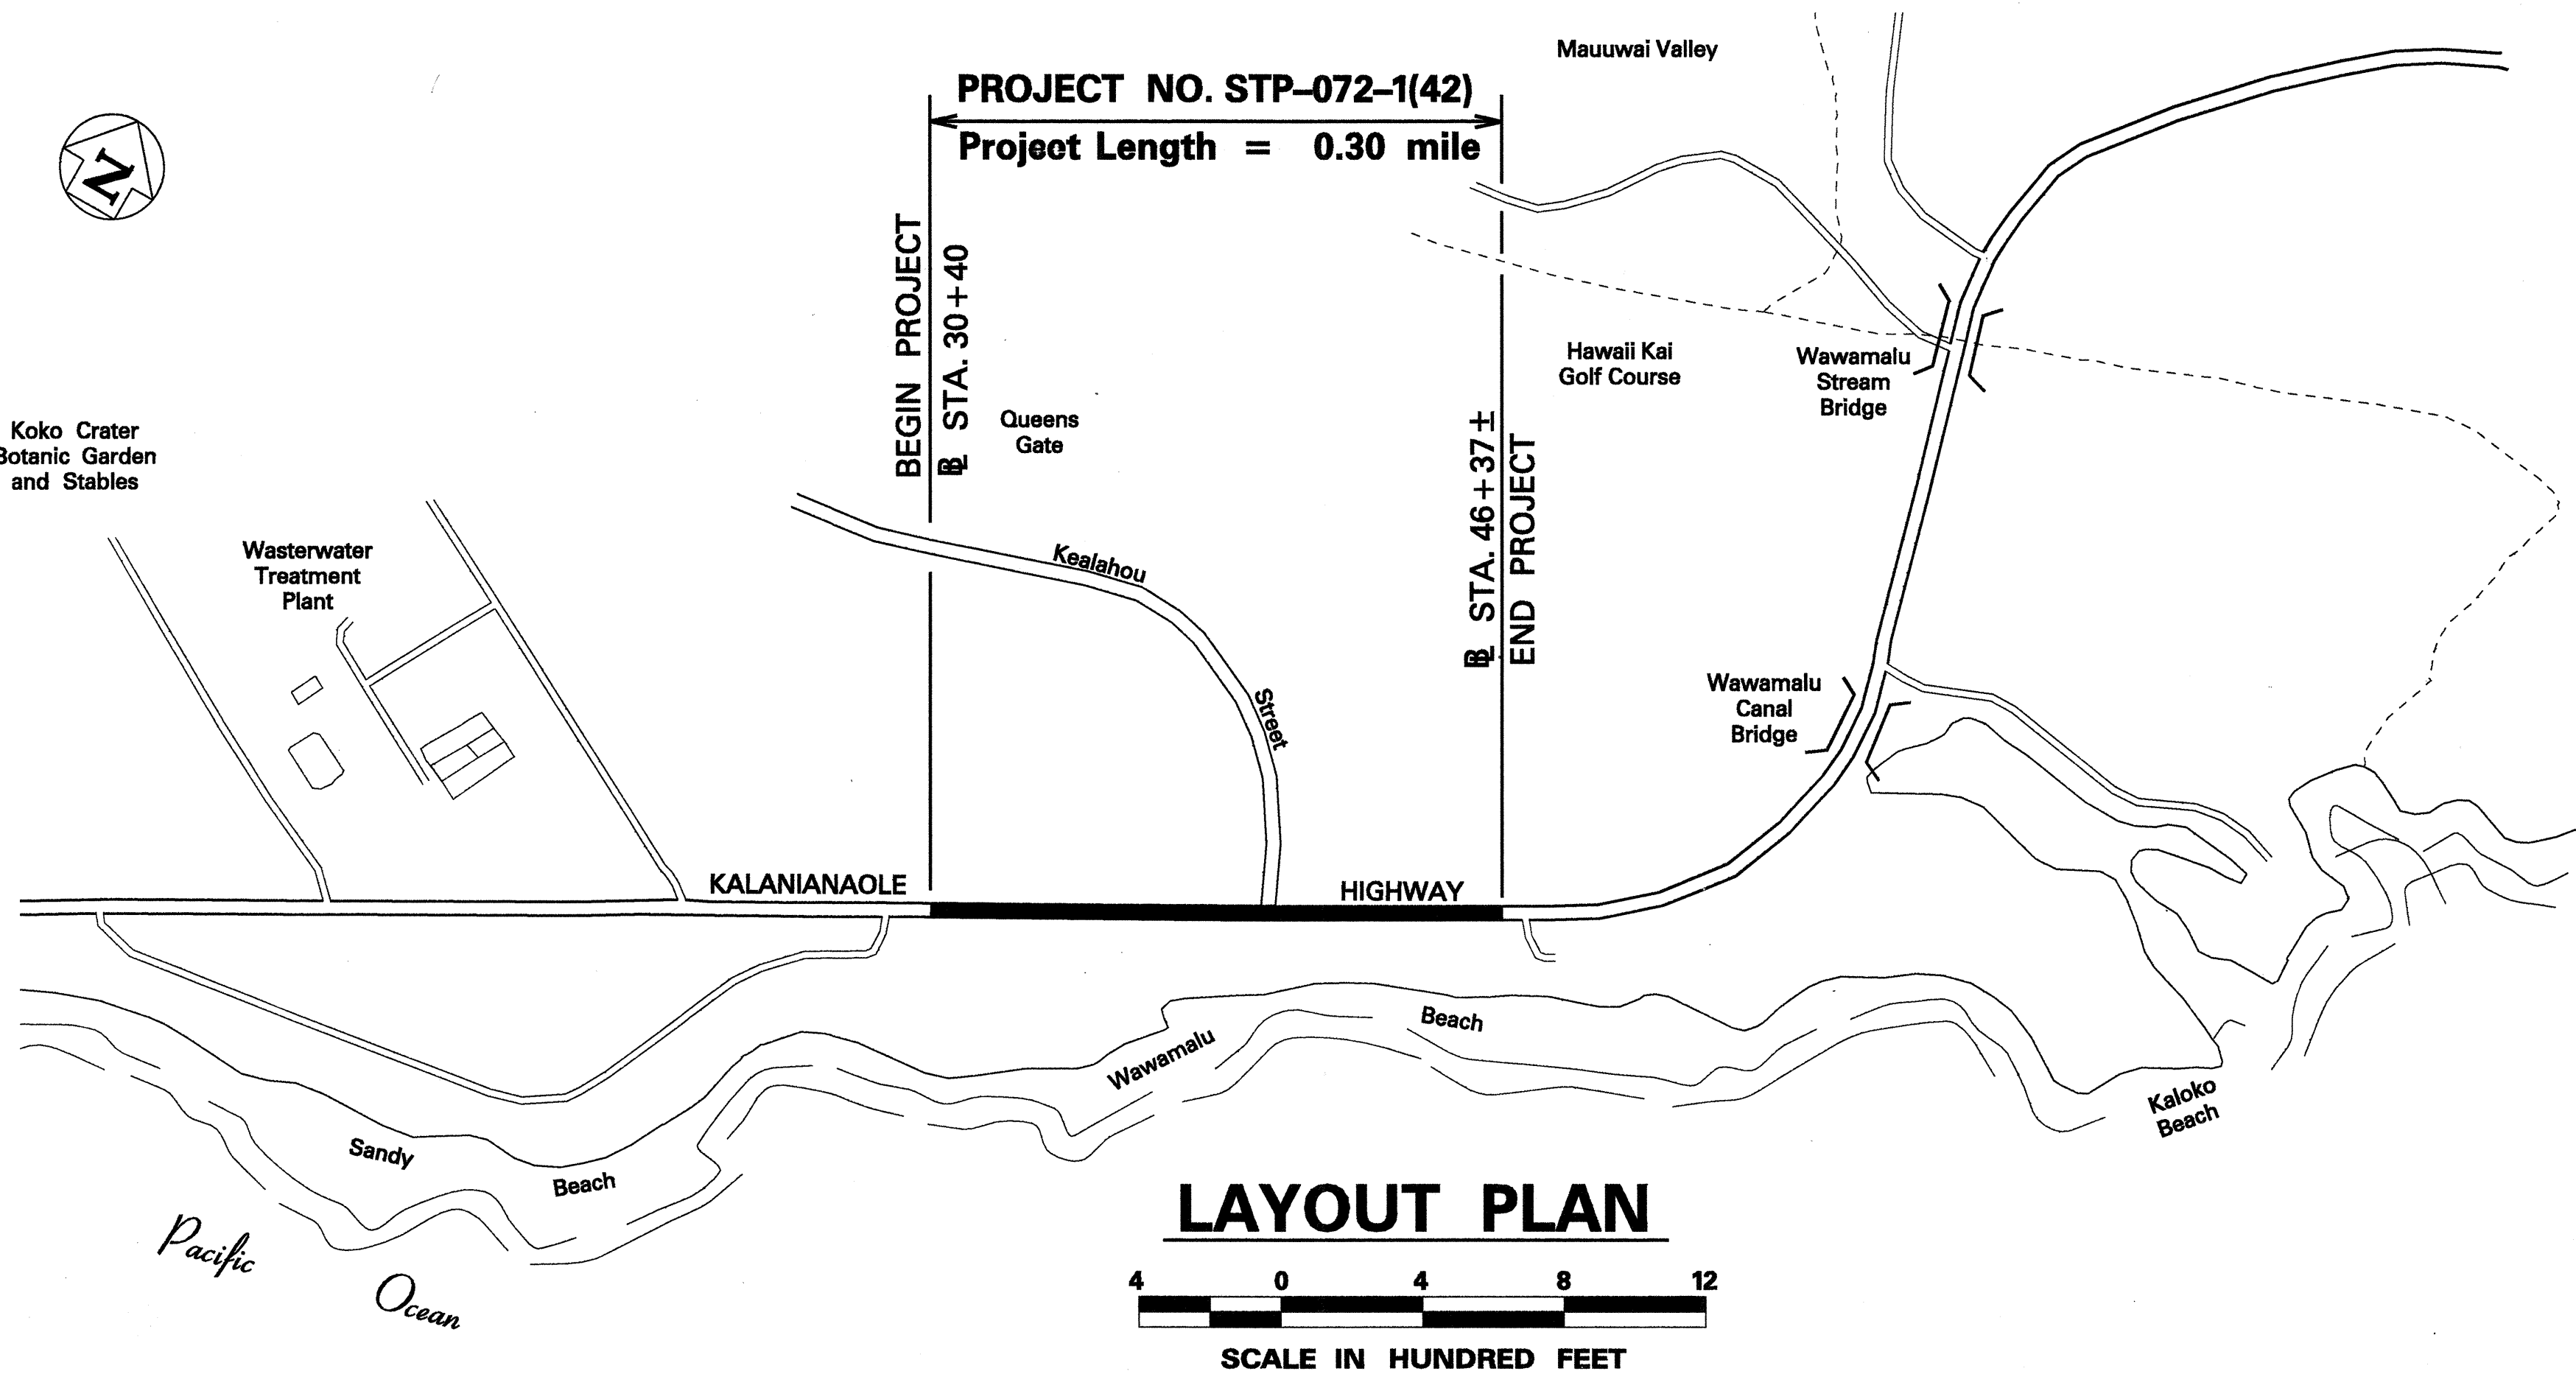

HWY-TD DESIGNED BY
KARL KUNISHIGE
P. S. & E. BY
587-2174
JUNE, 1995
DATE

DEPARTMENT OF TRANSPORTATION
STATE OF HAWAII
APPROVED:
Carly Dayan
DIR. OF TRANSPORTATION
10/12/96
DATE