



FED. ROAD DIST. NO.	STATE	FED. AID PROJ. NO.	FISCAL YEAR	SHEET NO.	TOTAL SHEETS
HAWAII	HAW.	STP-072-1(42)	1996	6	24

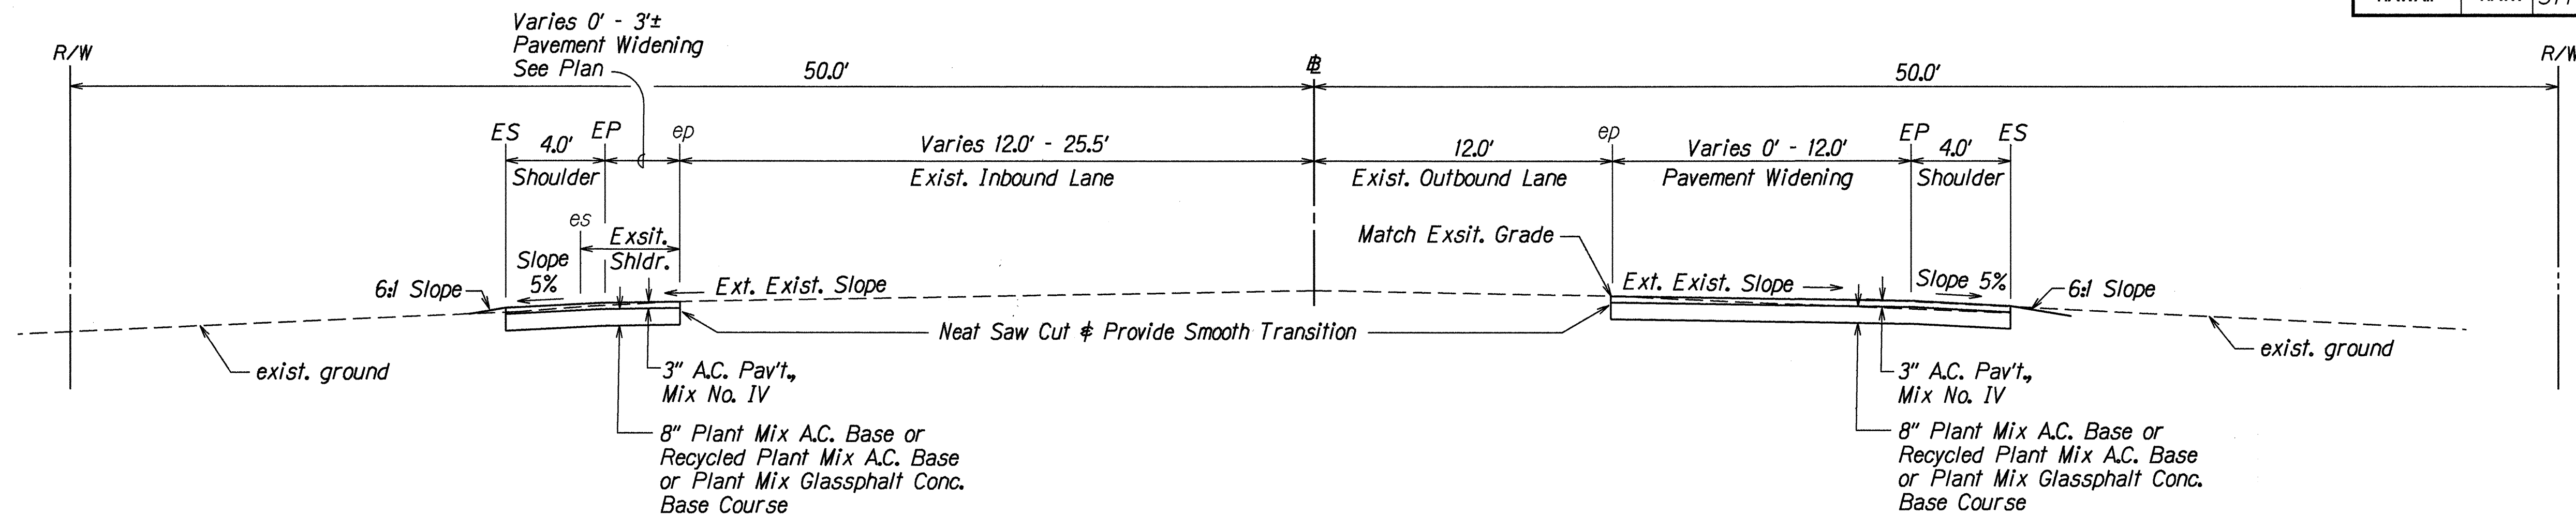

TYPICAL SECTION - KALANIANA'OLE HIGHWAY

STA. 30+40 TO STA. 39+77±


Scale: 1/4" = 1'-0"

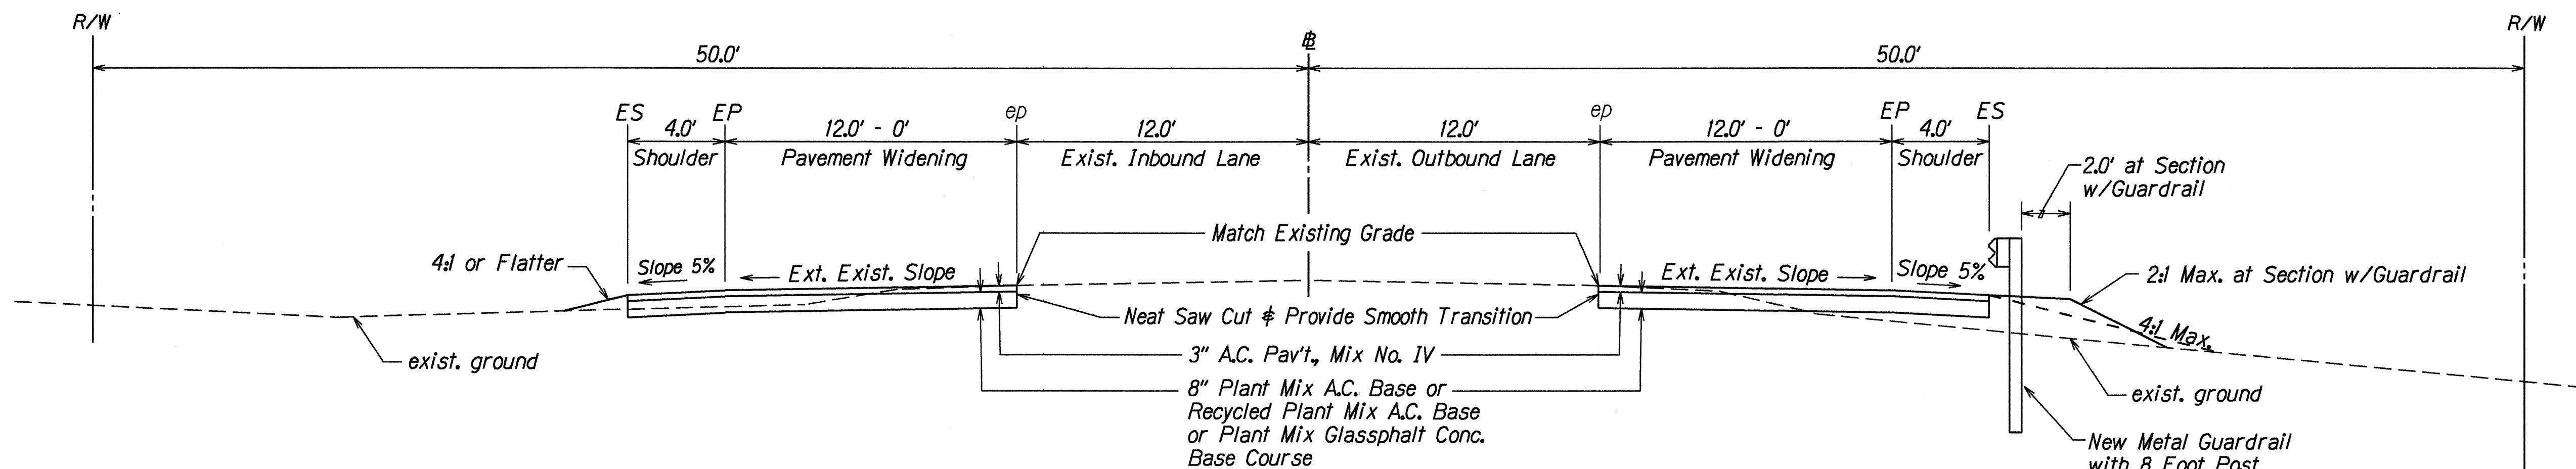

TYPICAL SECTION - KALANIANA'OLE HIGHWAY

STA. 39+77± TO STA. 45+77±


Scale: 1/4" = 1'-0"

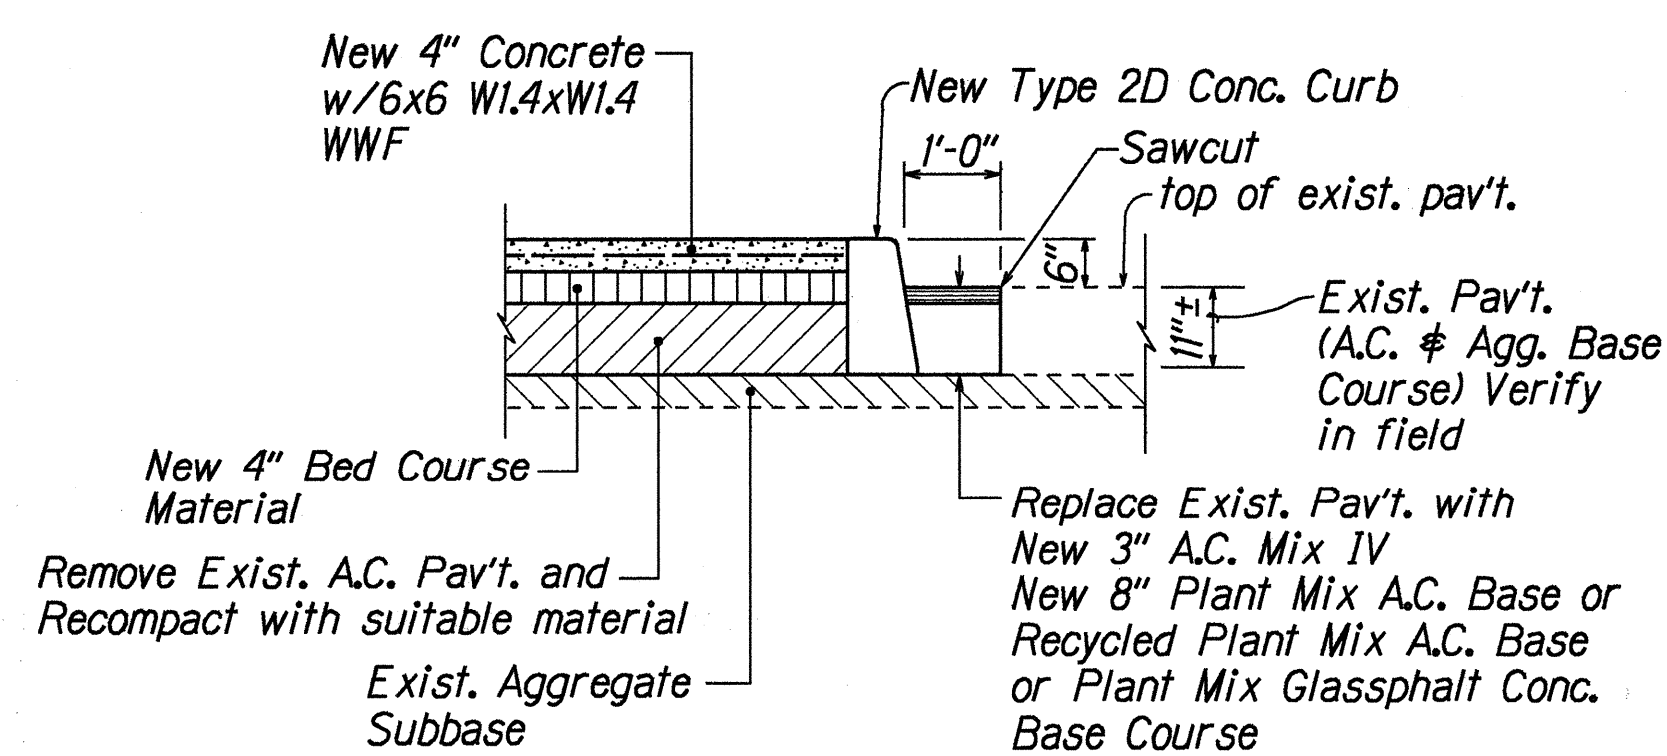

TYPICAL SECTION - RAISED MEDIAN ISLAND

Not to Scale

NOTE: Removal of Exist. A. C. Pav't. shall be considered incidental to the various contract items.

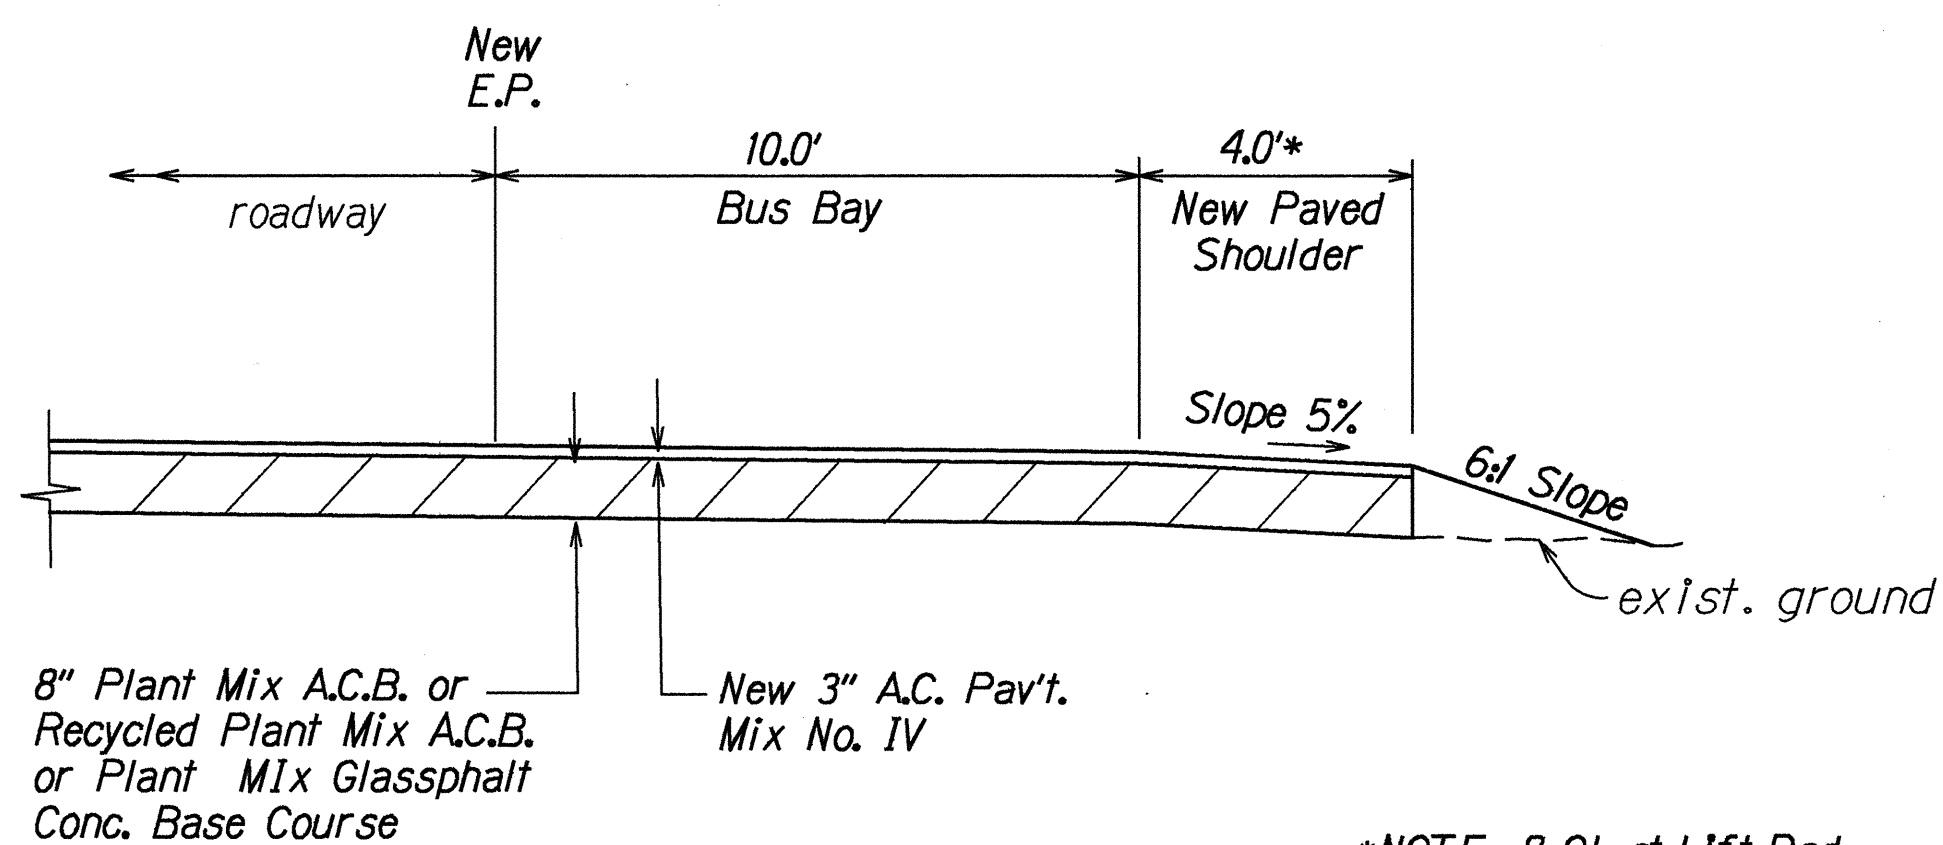

TYPICAL SECTION AT NEW BUS BAY

Not to Scale

*NOTE: 8.0' at Lift Pad

STATE OF HAWAII
DEPARTMENT OF TRANSPORTATION
HIGHWAYS DIVISION

TYPICAL SECTION

KALANIANA'OLE HIGHWAY

Intersection Improvements at Kealahou Street

Fed. Aid Project No. STP-072-1(42)

Scale: As Noted Date: Sept., 1995

SHEET No. 1 OF 1 SHEETS