




FED. ROAD DIST. NO.	STATE	FED. AID PROJ. NO.	FISCAL YEAR	SHEET NO.	TOTAL SHEETS
HAWAII	HAW.	STP-072-1(45)	1999	7R	33

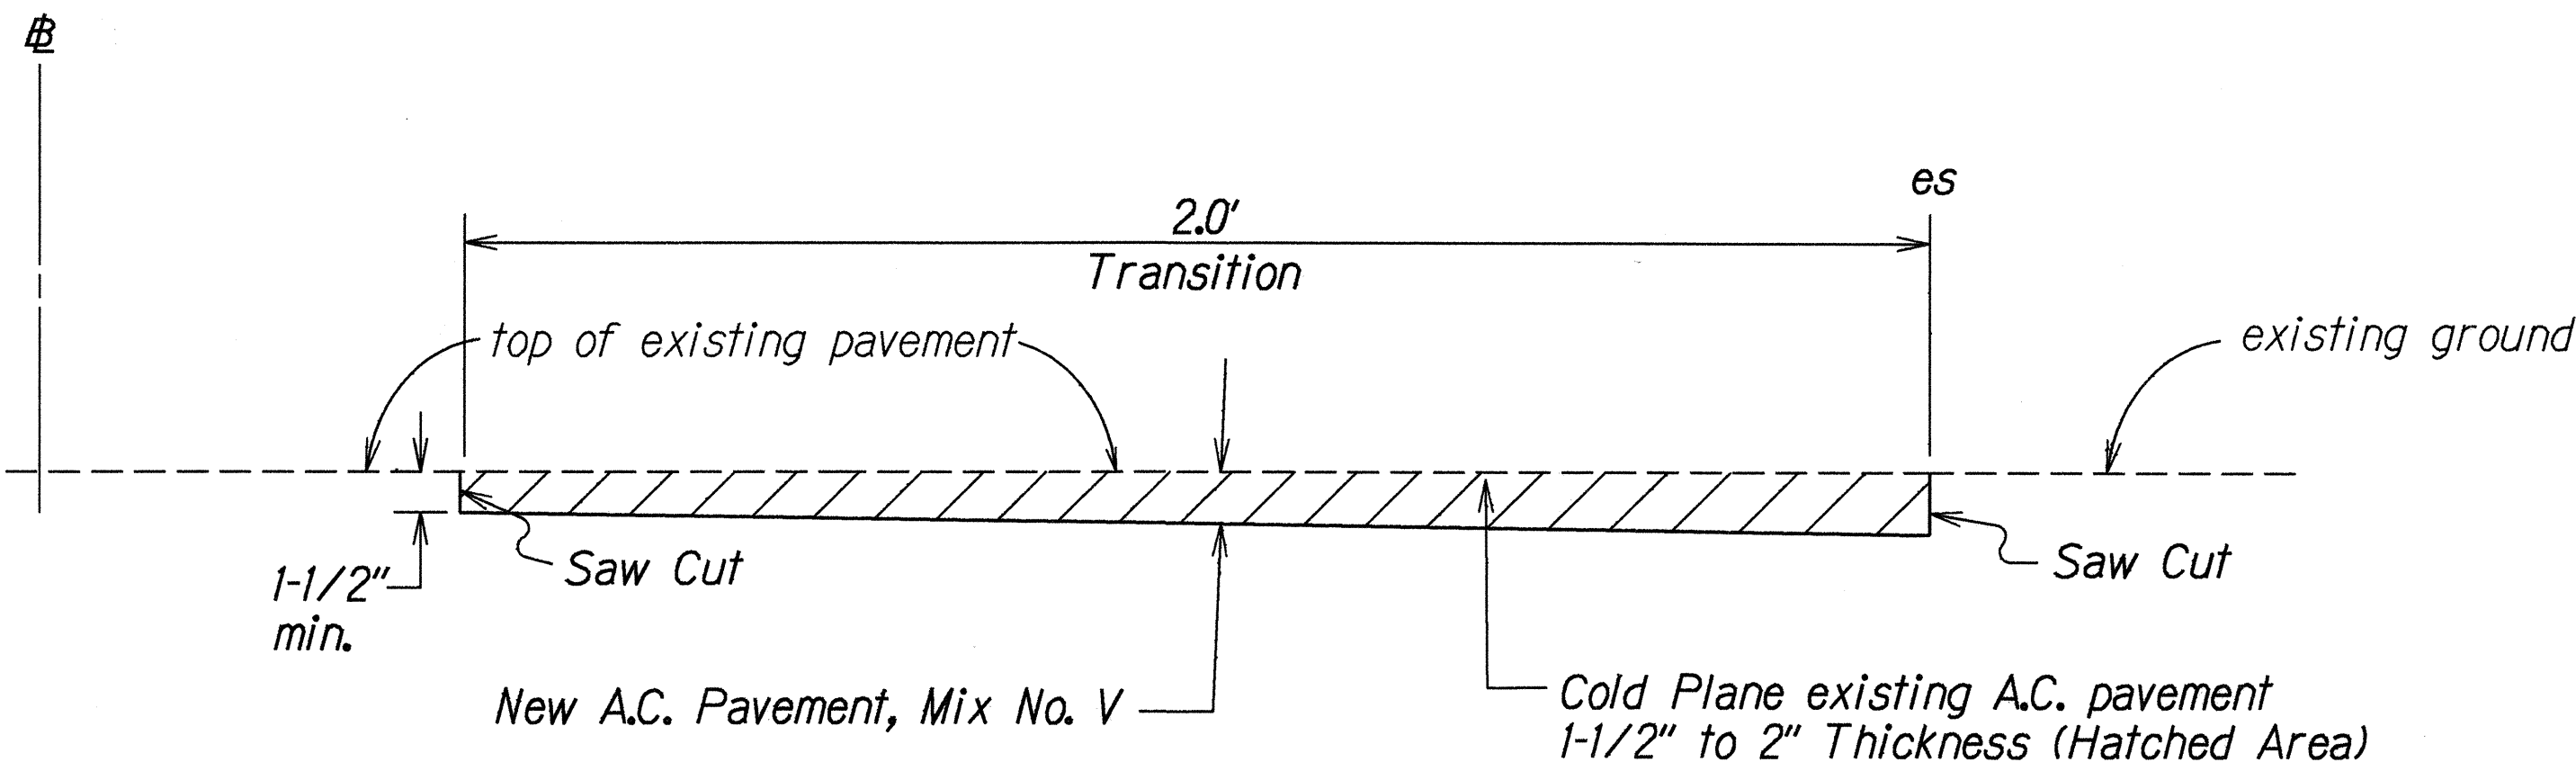


COLD PLANED TRANSITION  
TO EXISTING A.C. PAVEMENT  
Not To Scale

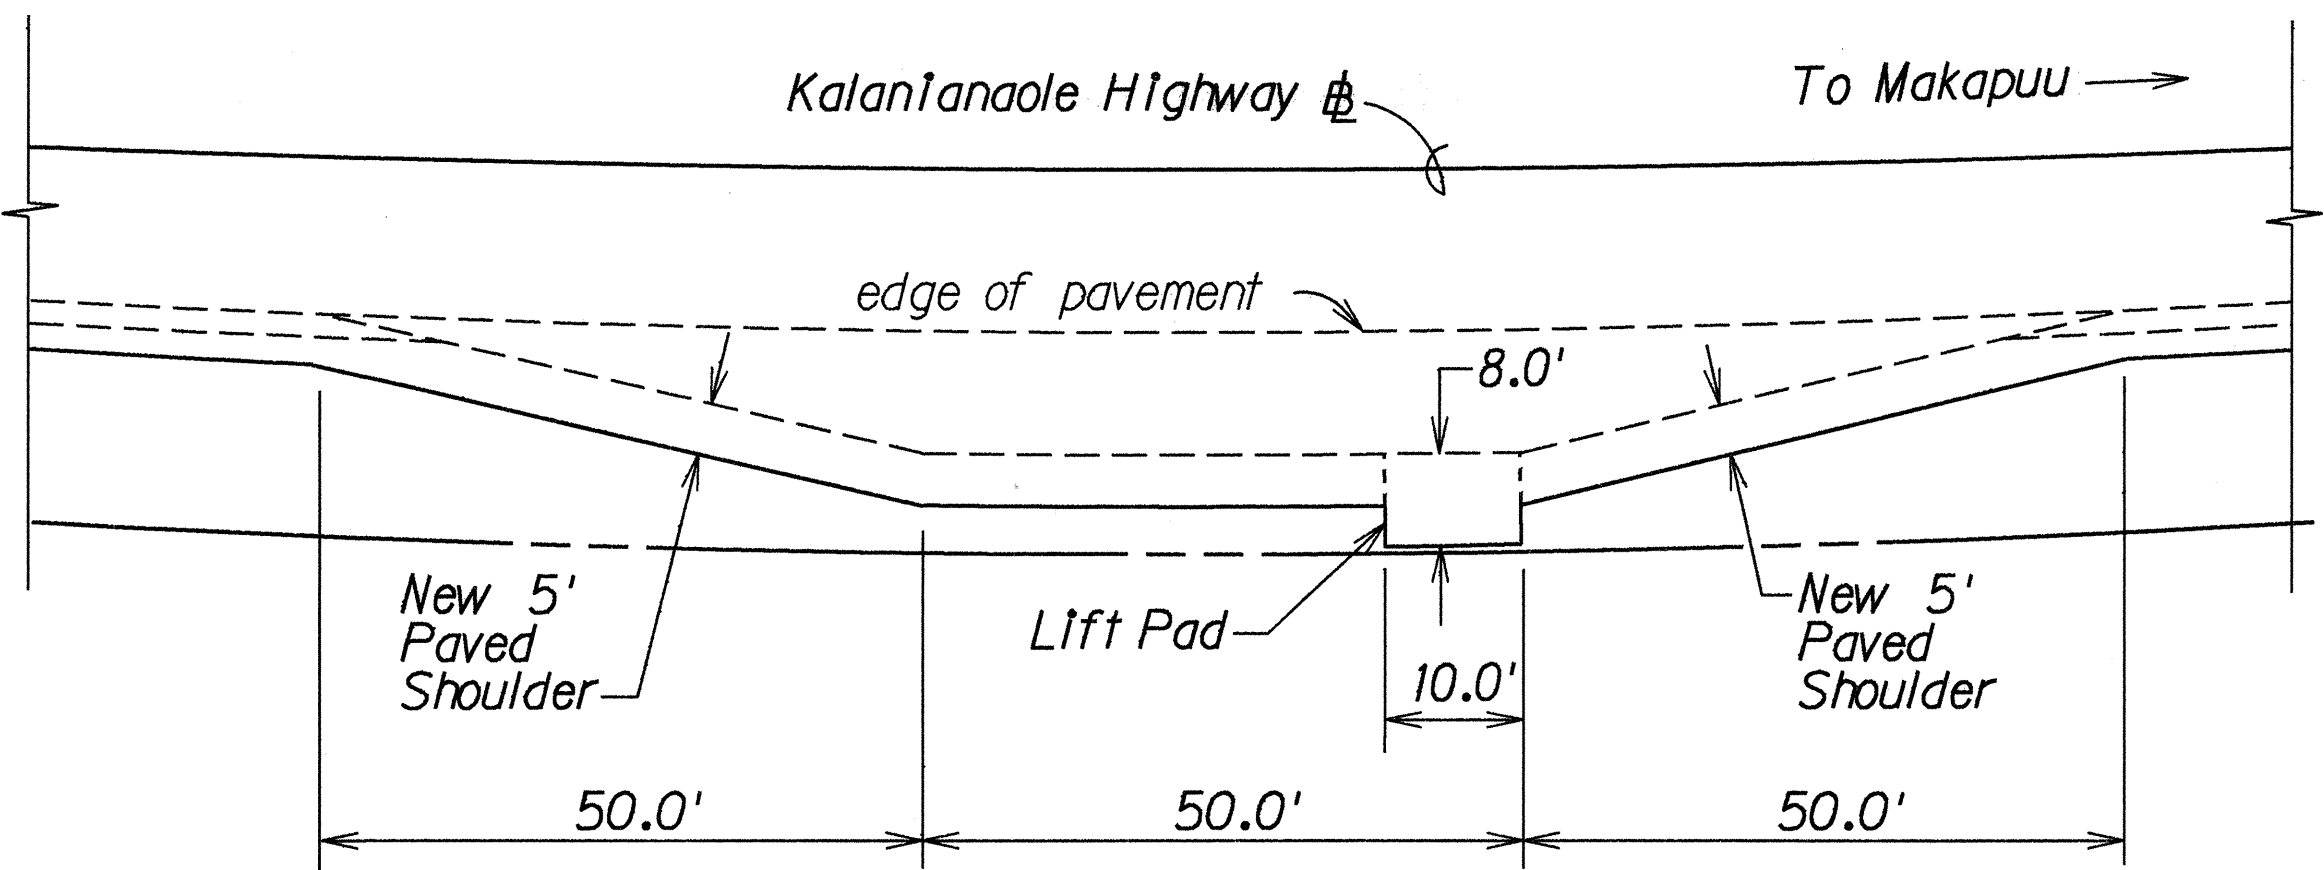

BUS BAY PLAN  
Not to Scale

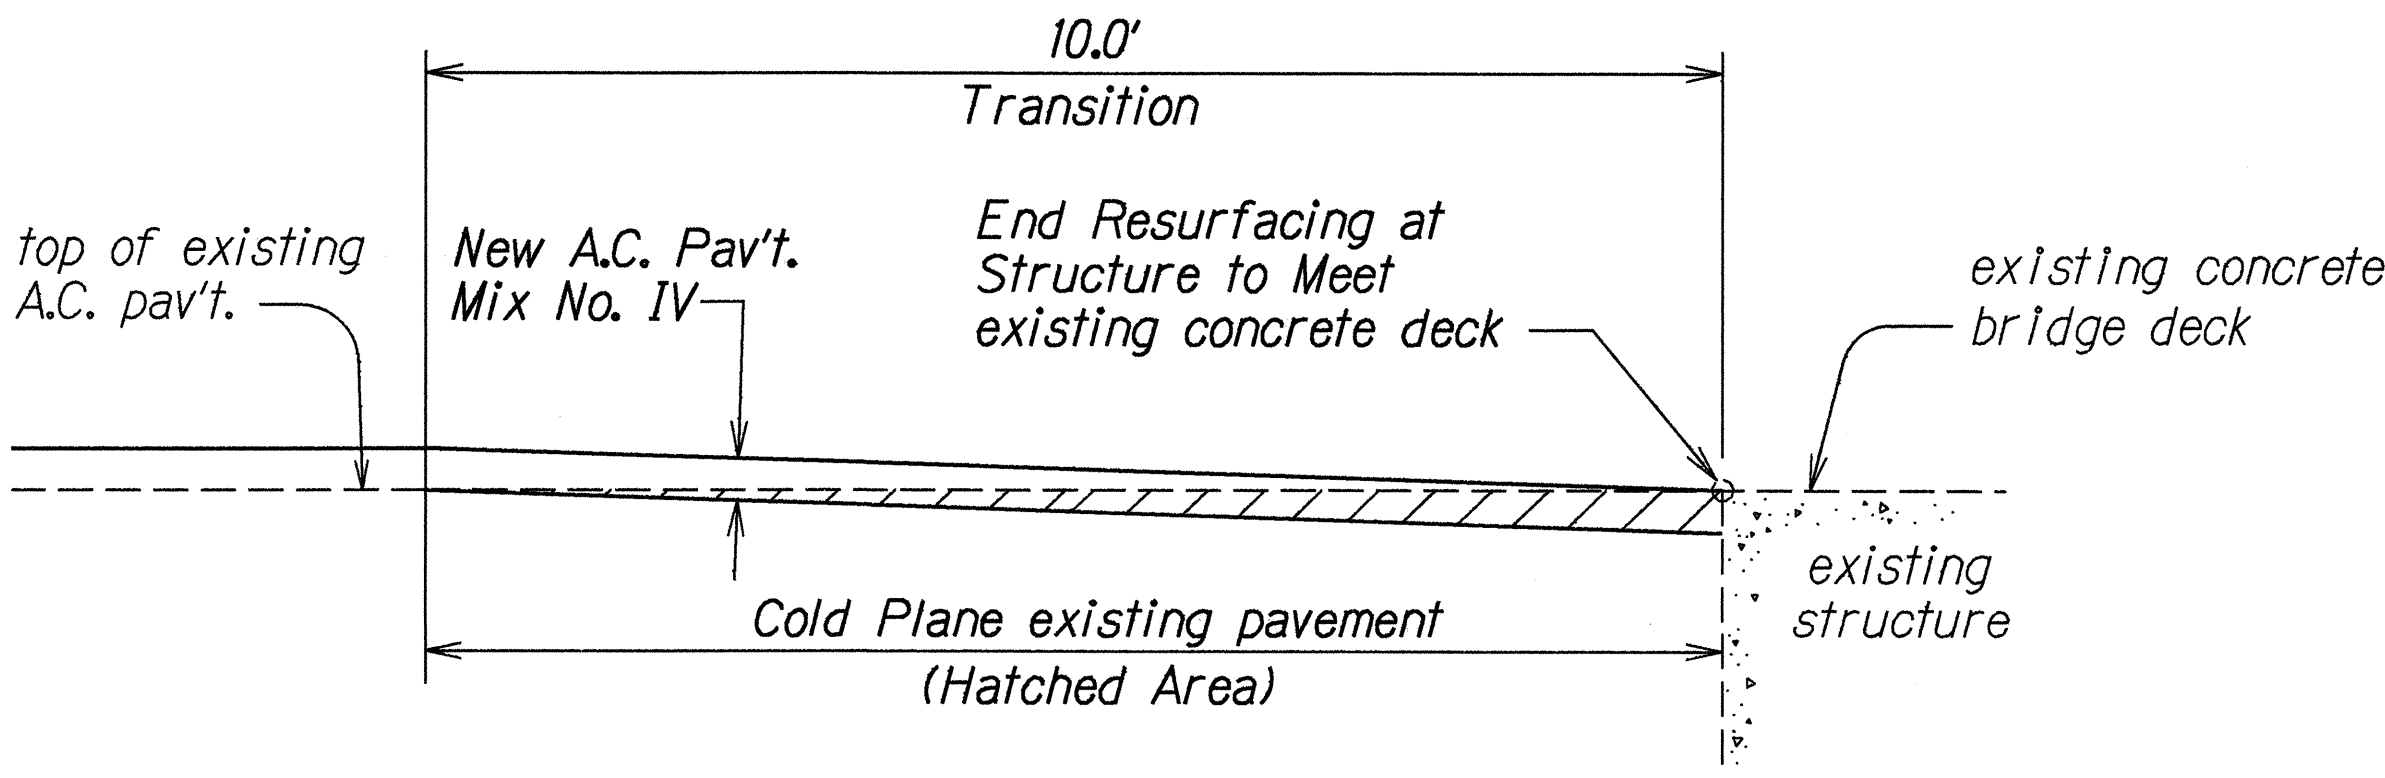

COLD PLANED TRANSITION AT STRUCTURE  
Not to Scale

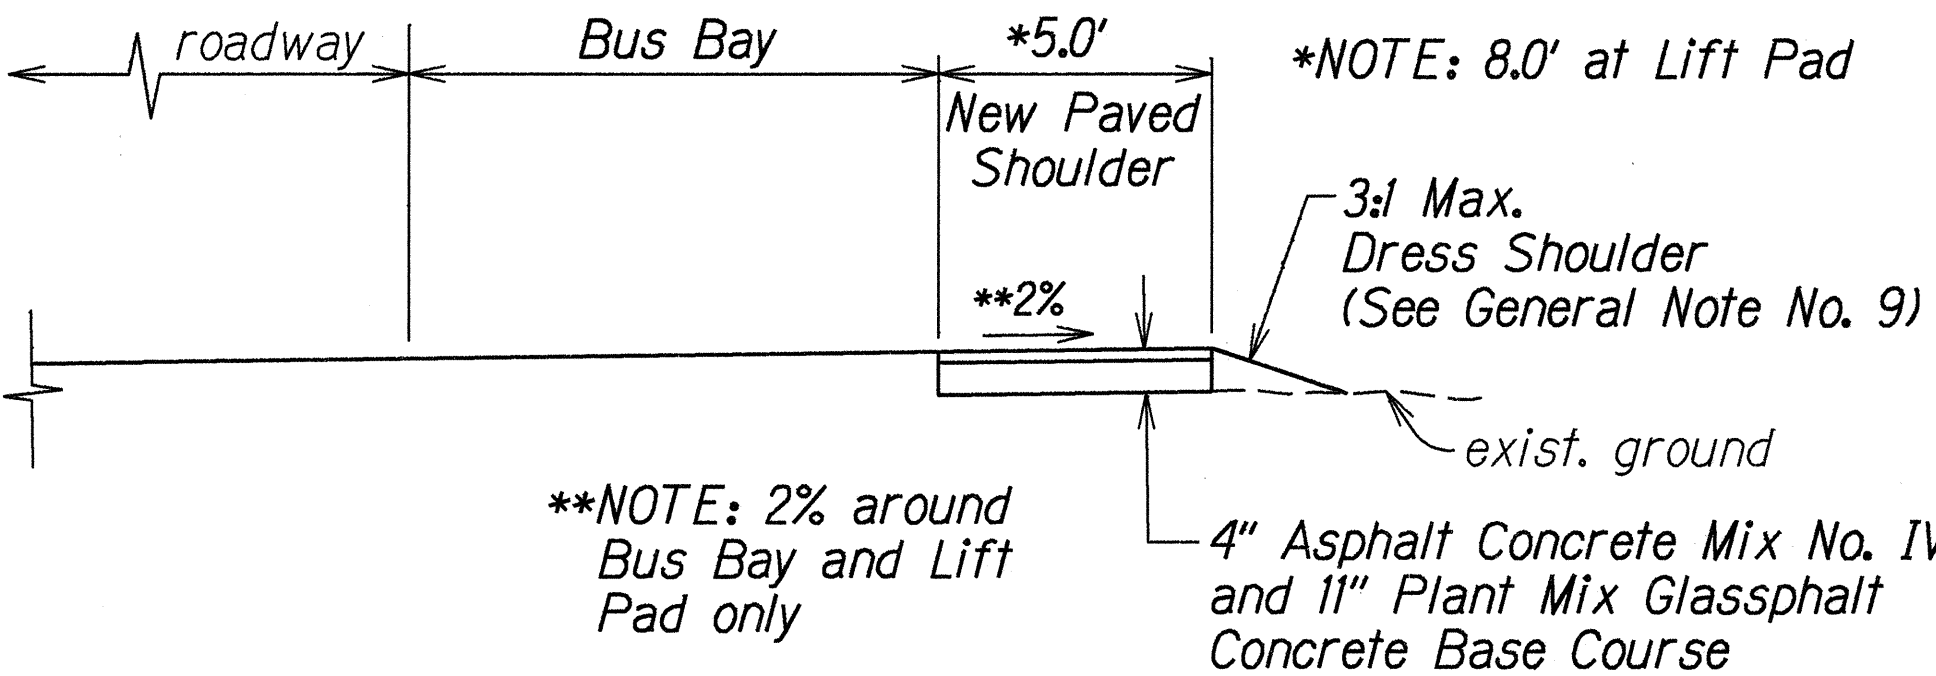

TYPICAL SECTION AT NEW BUS BAY  
Not to Scale

ORIGINAL PLAN	DATE
NOTED BY	16-23-99
DESIGNED BY	
QUANTITIES BY	
CHECKED BY	

3-23-99	Revised Shoulder Dressing Note per Addendum No. 1.
DATE	REVISION
STATE OF HAWAII DEPARTMENT OF TRANSPORTATION HIGHWAYS DIVISION <u><b>TYPICAL DETAILS</b></u> <u>KALANIANAʻOLE HIGHWAY</u> <u>SHOULDER IMPROVEMENTS</u> <u>Makapuu Lookout to Kealahou Street</u> <u>Fed. Aid Project No. STP-072-1(45)</u> Scale: As Shown Date: June, 1998 SHEET No. 1 OF 1 SHEETS	