
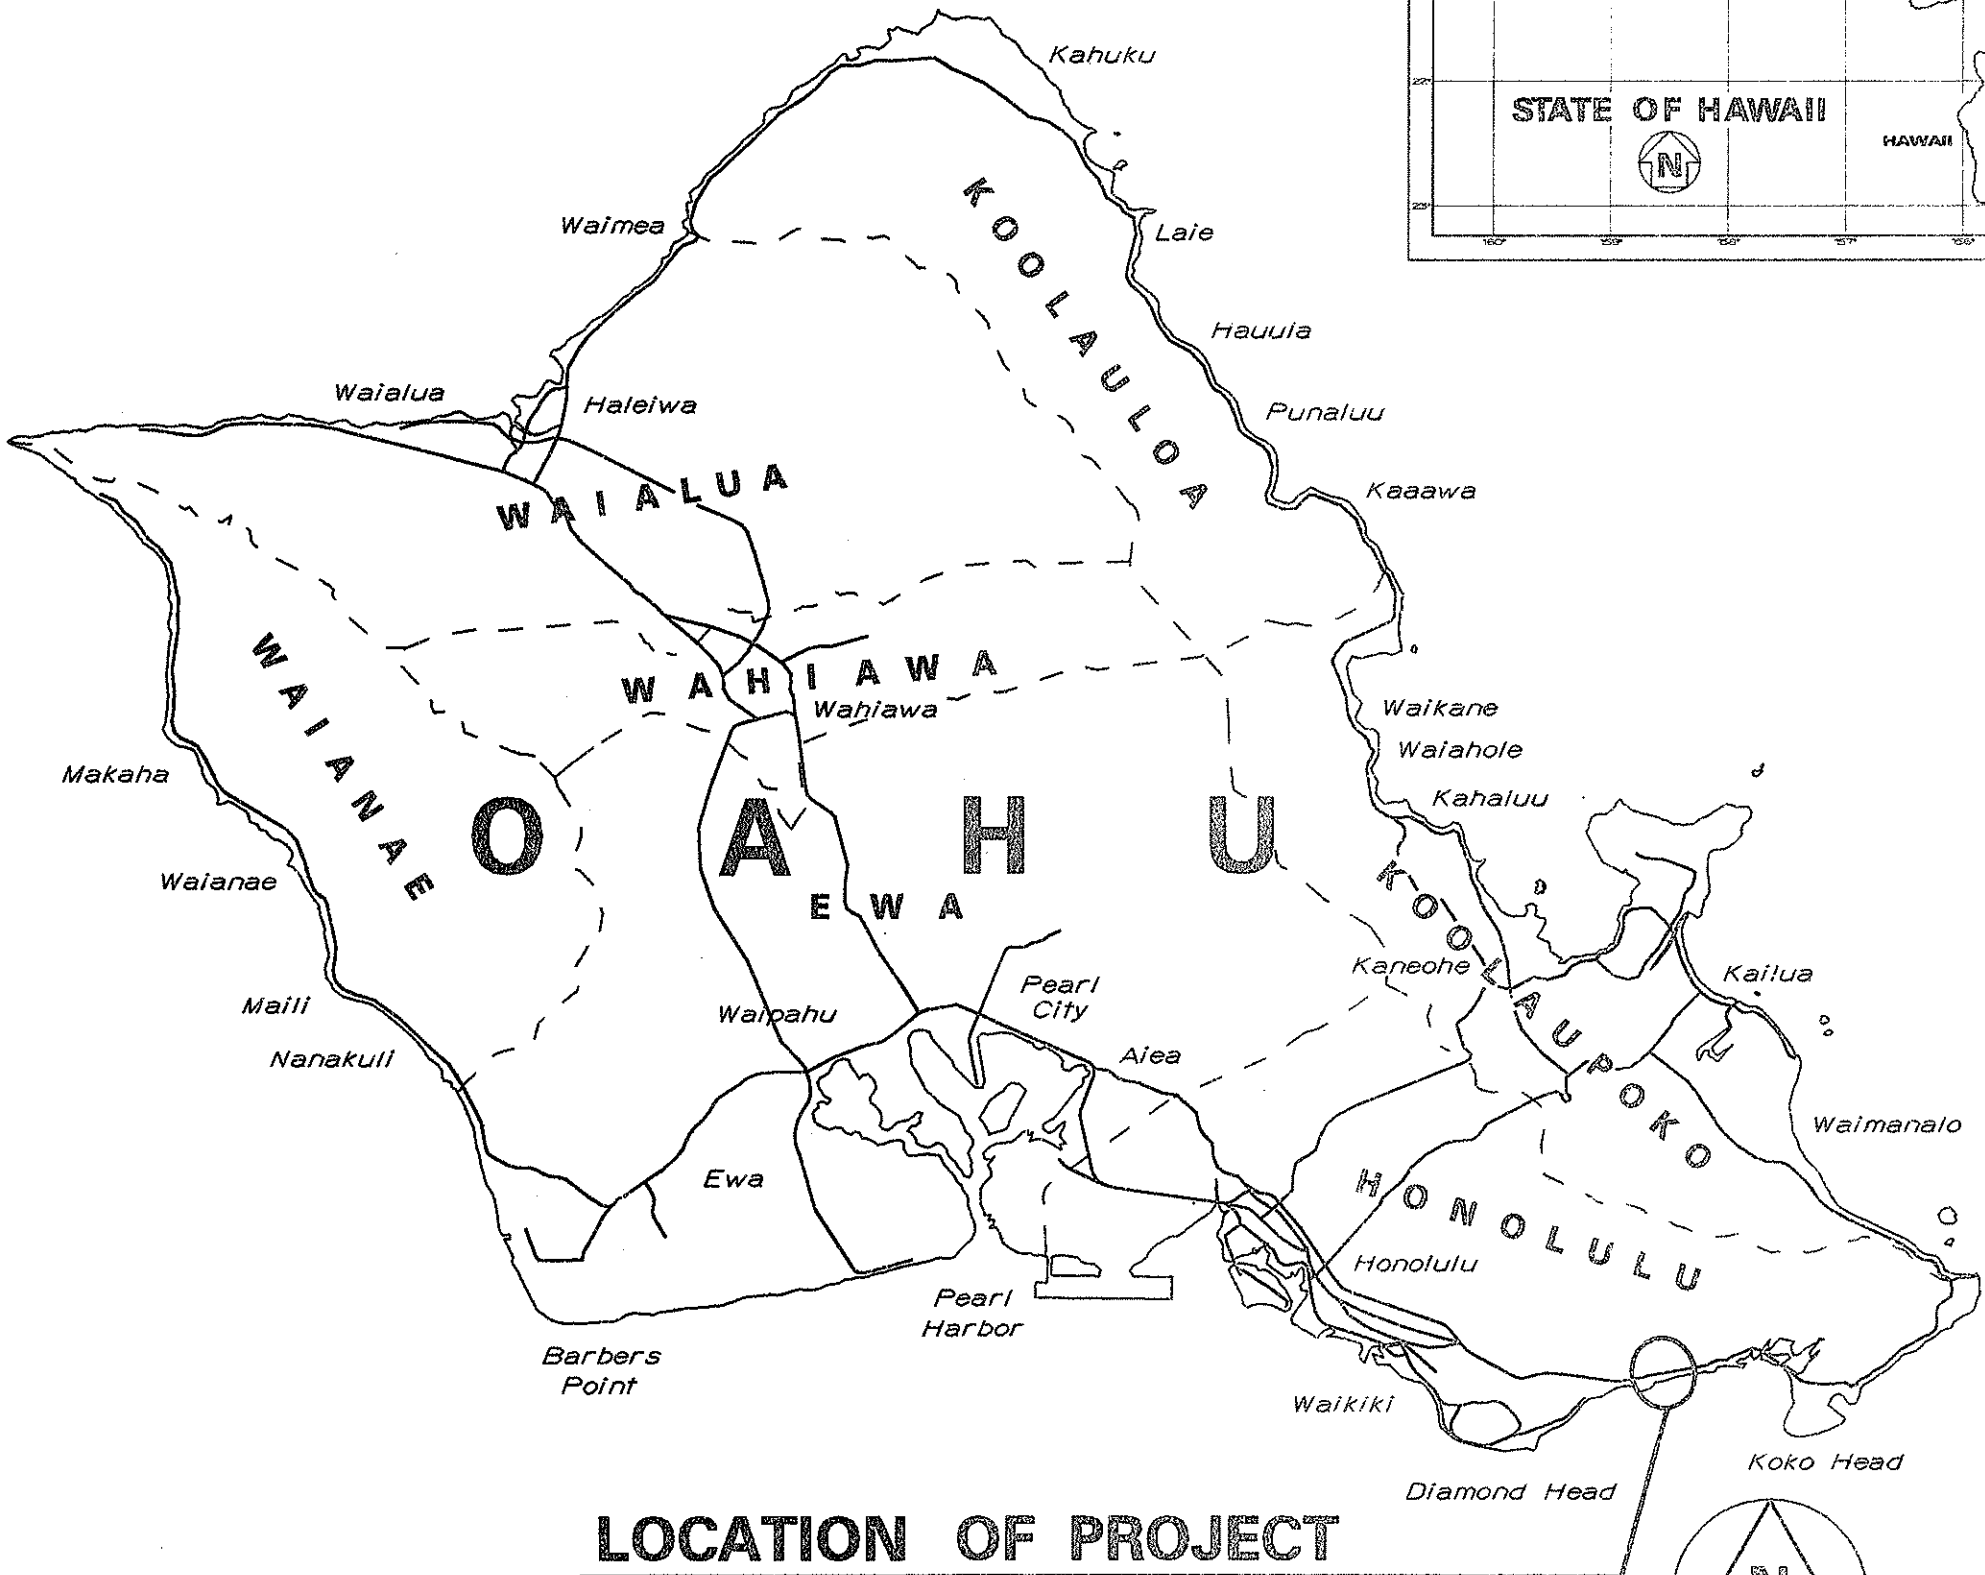



INDEX TO DRAWINGS	
SHEET NO.	DESCRIPTION
1	TITLE SHEET
2	STANDARD PLANS SUMMARY
3-4	GENERAL NOTES & LEGEND
5-6	PAVEMENT MARKING & SIGNING PLAN
7	SWING SIGN BRACKET DETAIL
8	TRAFFIC SIGNAL LEGEND & NOTES
9-10	TRAFFIC SIGNAL PLAN
11	TRAFFIC SIGNAL CONDUITS & CABLE SCHEDULE
12-13	TRAFFIC SIGNAL DETAILS
14	CONTROLLER CABINET DETAILS
15	PULLBOX & COVER DETAILS
16	LOOP DETECTOR DETAILS

STATE OF HAWAII
DEPARTMENT OF TRANSPORTATION
HIGHWAYS DIVISION
HONOLULU, HAWAII
PLANS FOR
KALANIANA'OLE HIGHWAY
INSTALLATION OF TRAFFIC SIGNALS AT ANALII STREET
PROJECT NO. 72C-01-00
DISTRICT OF HONOLULU
ISLAND OF OAHU

FED. ROAD DIST. NO.	STATE	PROJ. NO.	FISCAL YEAR	SHEET NO.	TOTAL SHEETS
HAWAII	HAW.	72C-01-00	2000	1	16

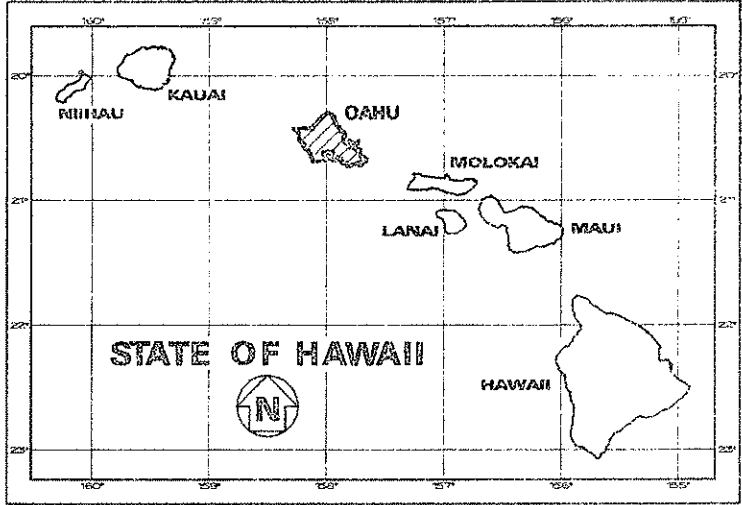


LOCATION OF PROJECT

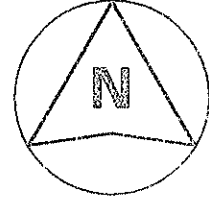

SCALE IN MILES

MILE POST 17.54 TO MILE POST 17.70

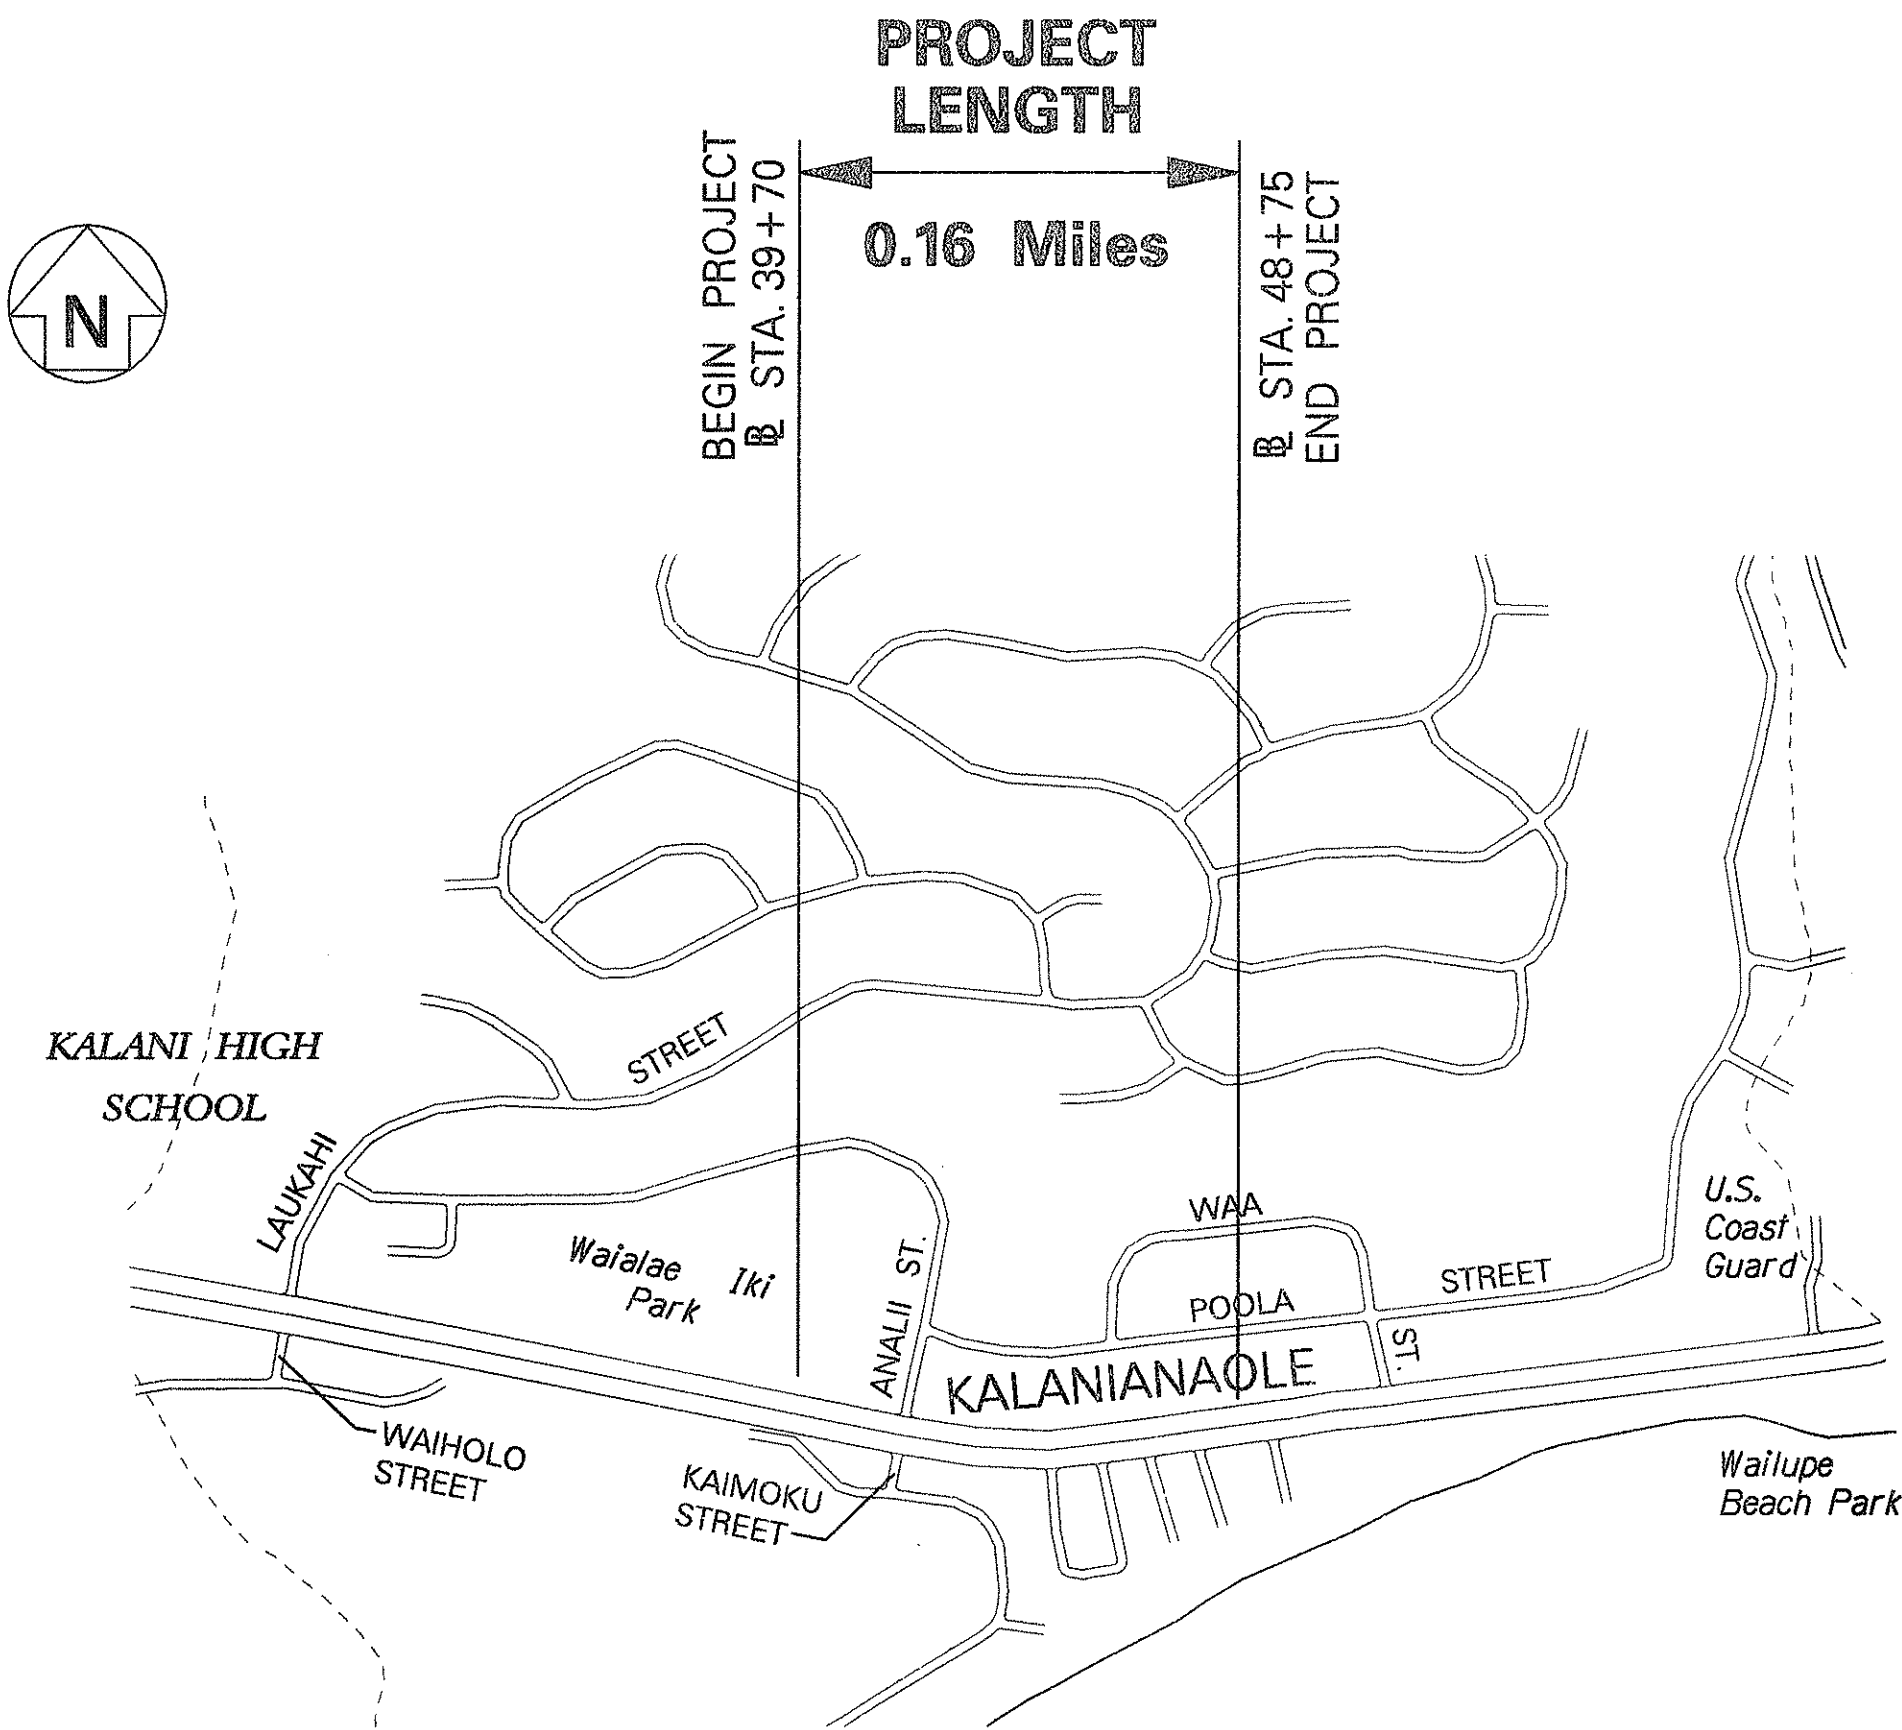

PROJECT LENGTH

0.16 Miles

BEGIN PROJECT
@ STA. 39+70

END PROJECT
@ STA. 48+75



SCALE IN HUNDRED FEET

DESIGNED BY
K. KUNISHIGE
P.S. & E. BY
692-7679
PHONE
JAN., 2000
DATE

DEPARTMENT OF TRANSPORTATION
STATE OF HAWAII
APPROVED:
Kay Kunishige 2/24/00
DIR. OF TRANSPORTATION DATE